




REVISED STILT FLOOR PLAN

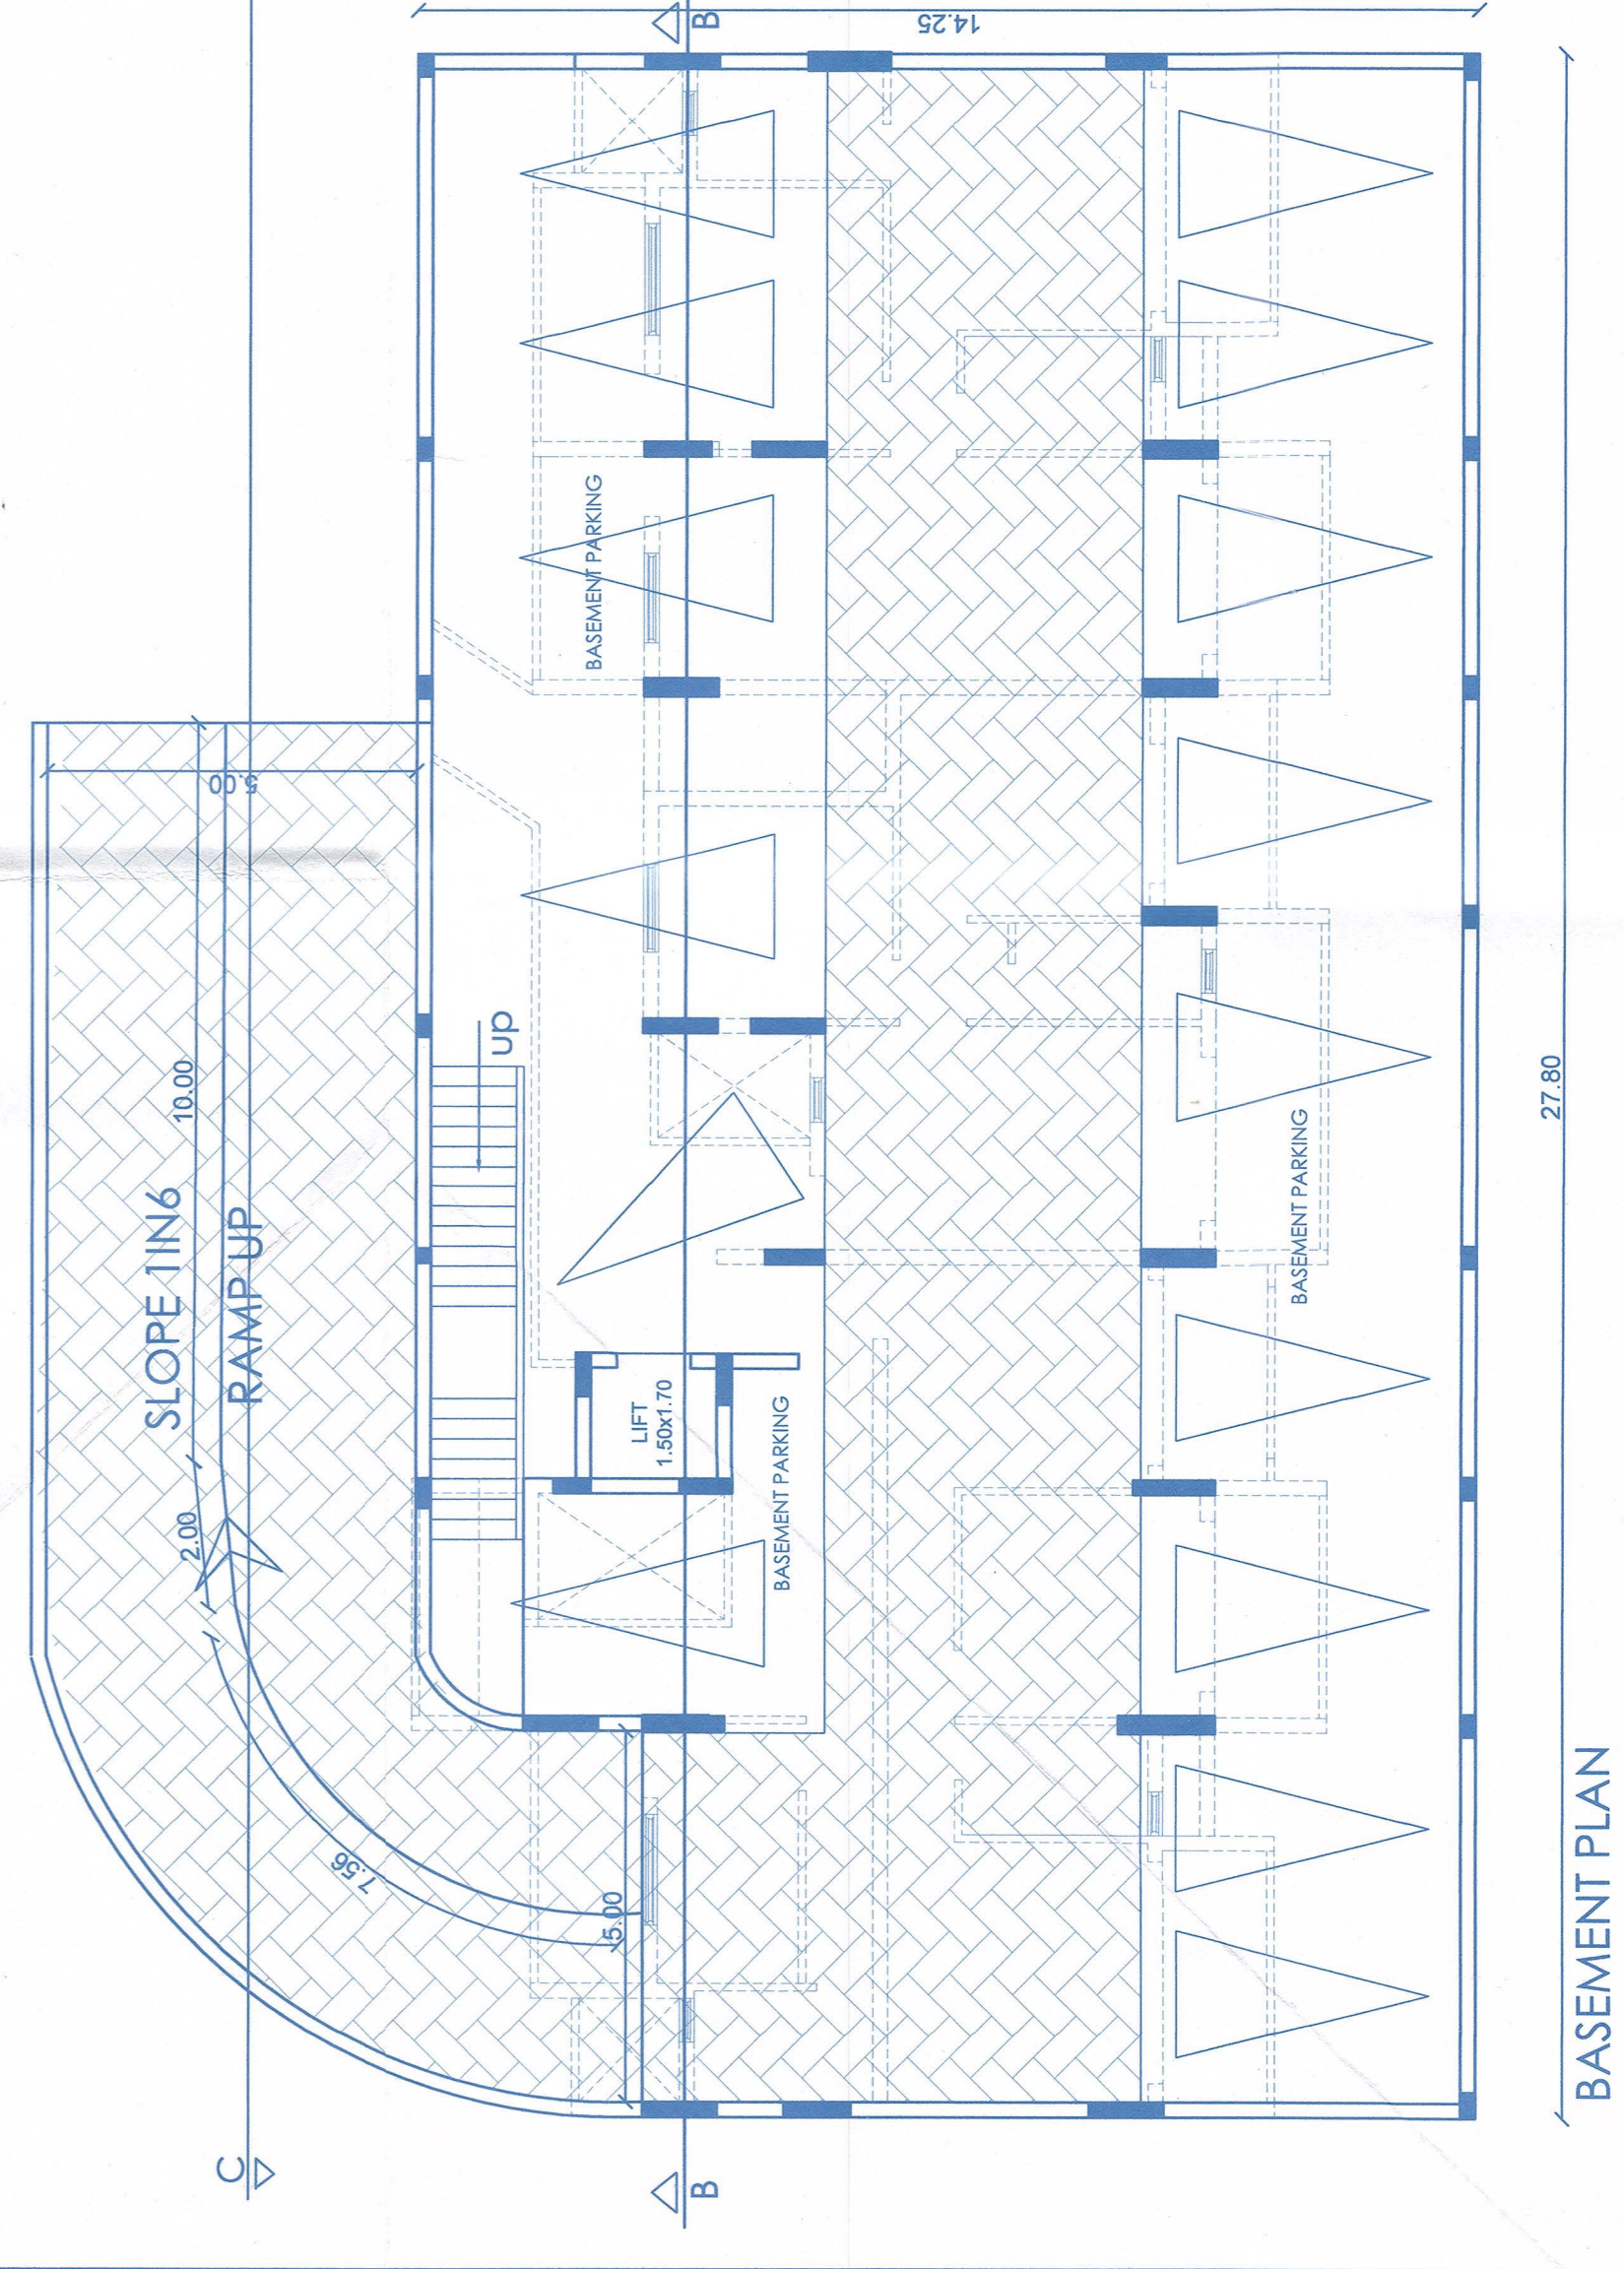


BASEMENT PLAN

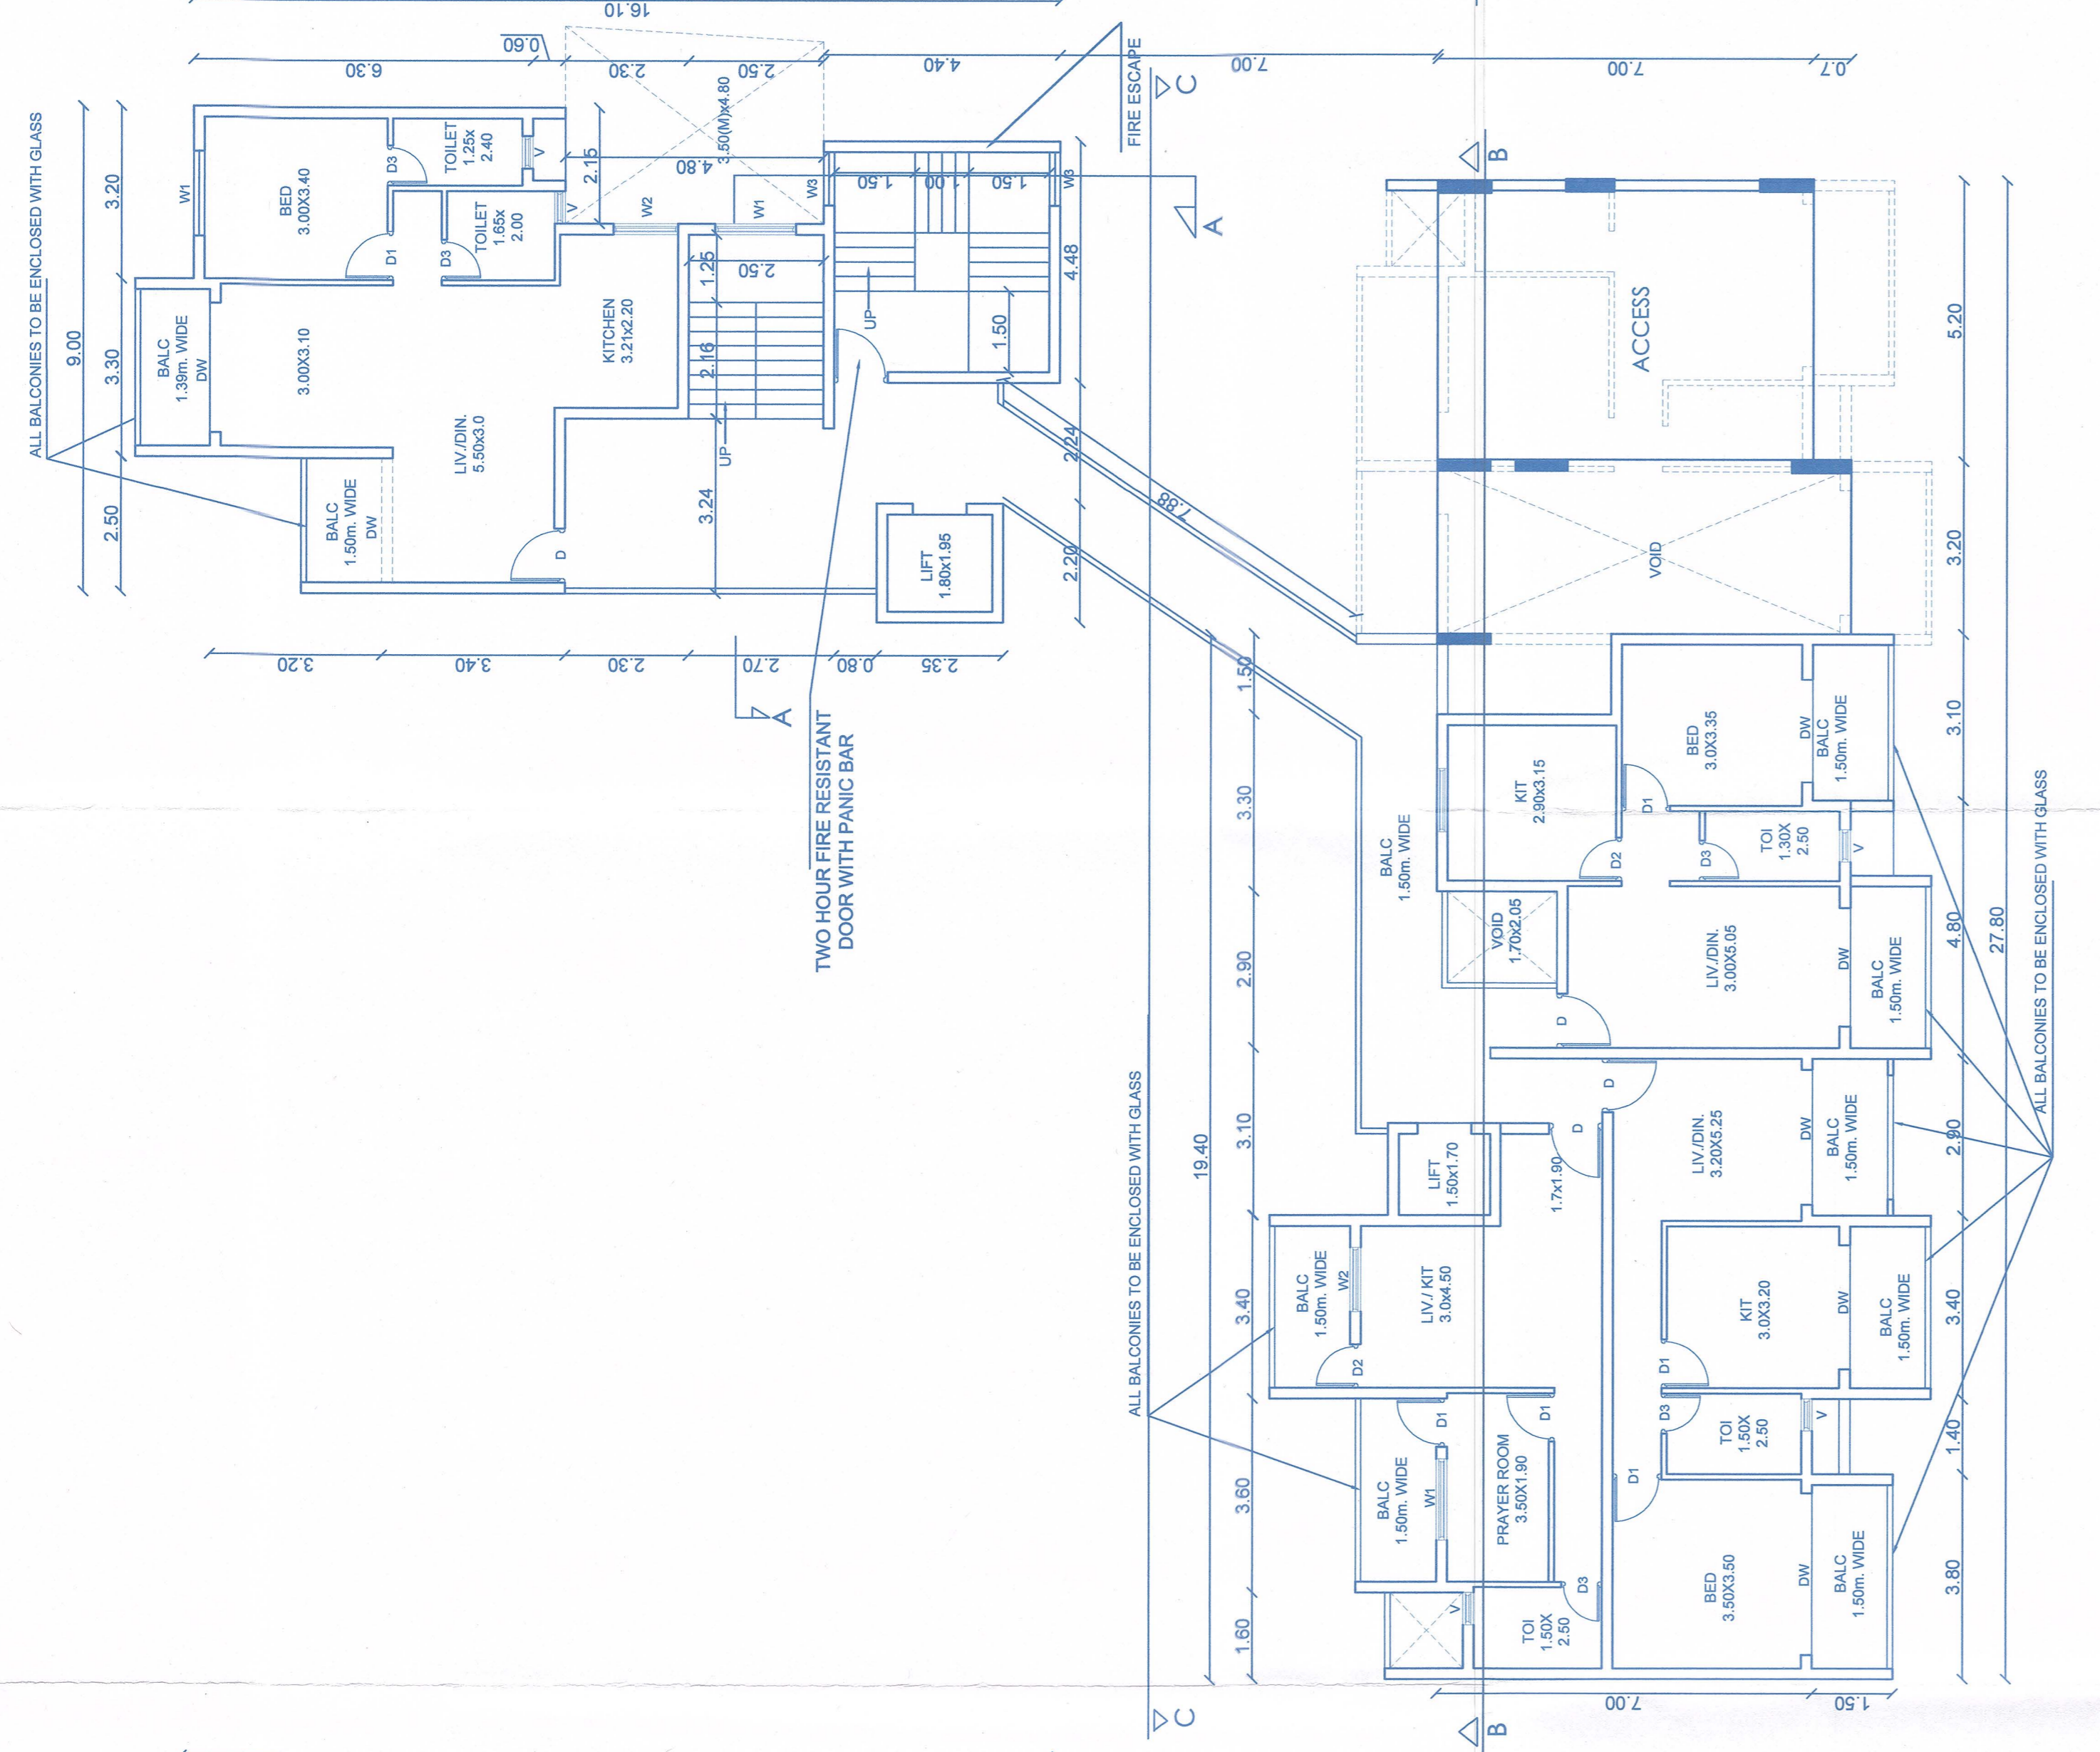


UPPER GR. FLOOR PLAN

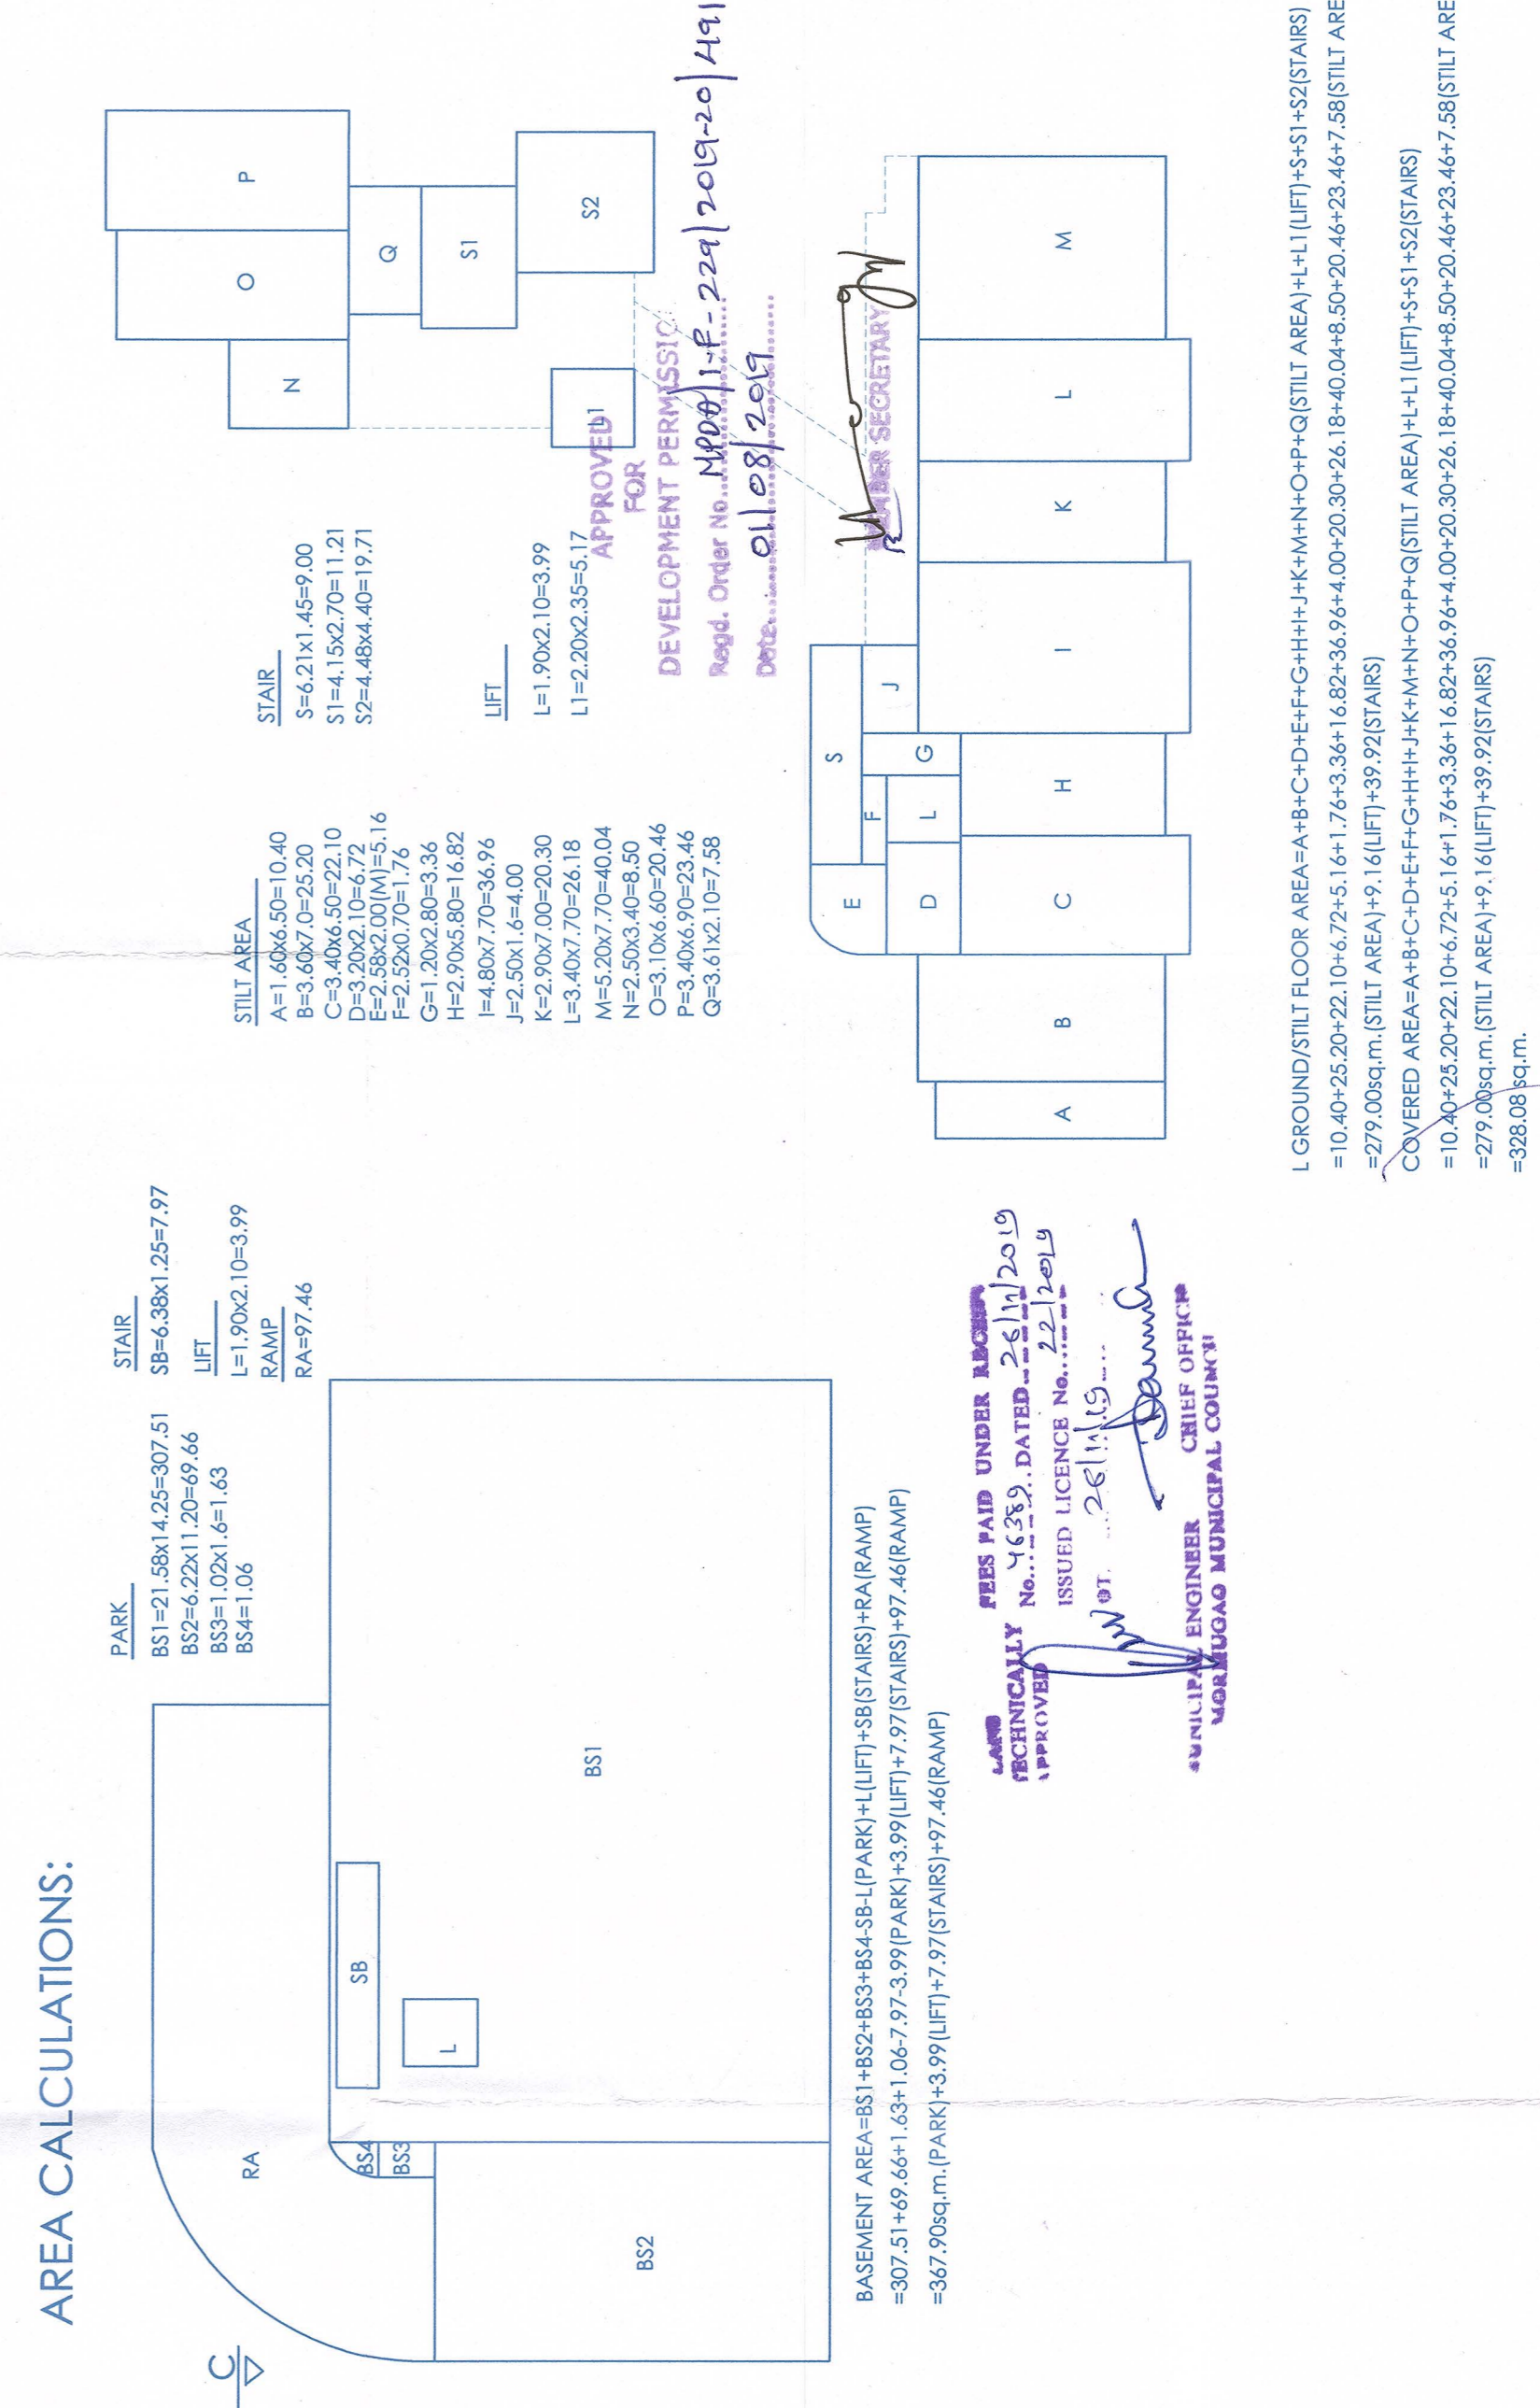

AREA CALCULATIONS:

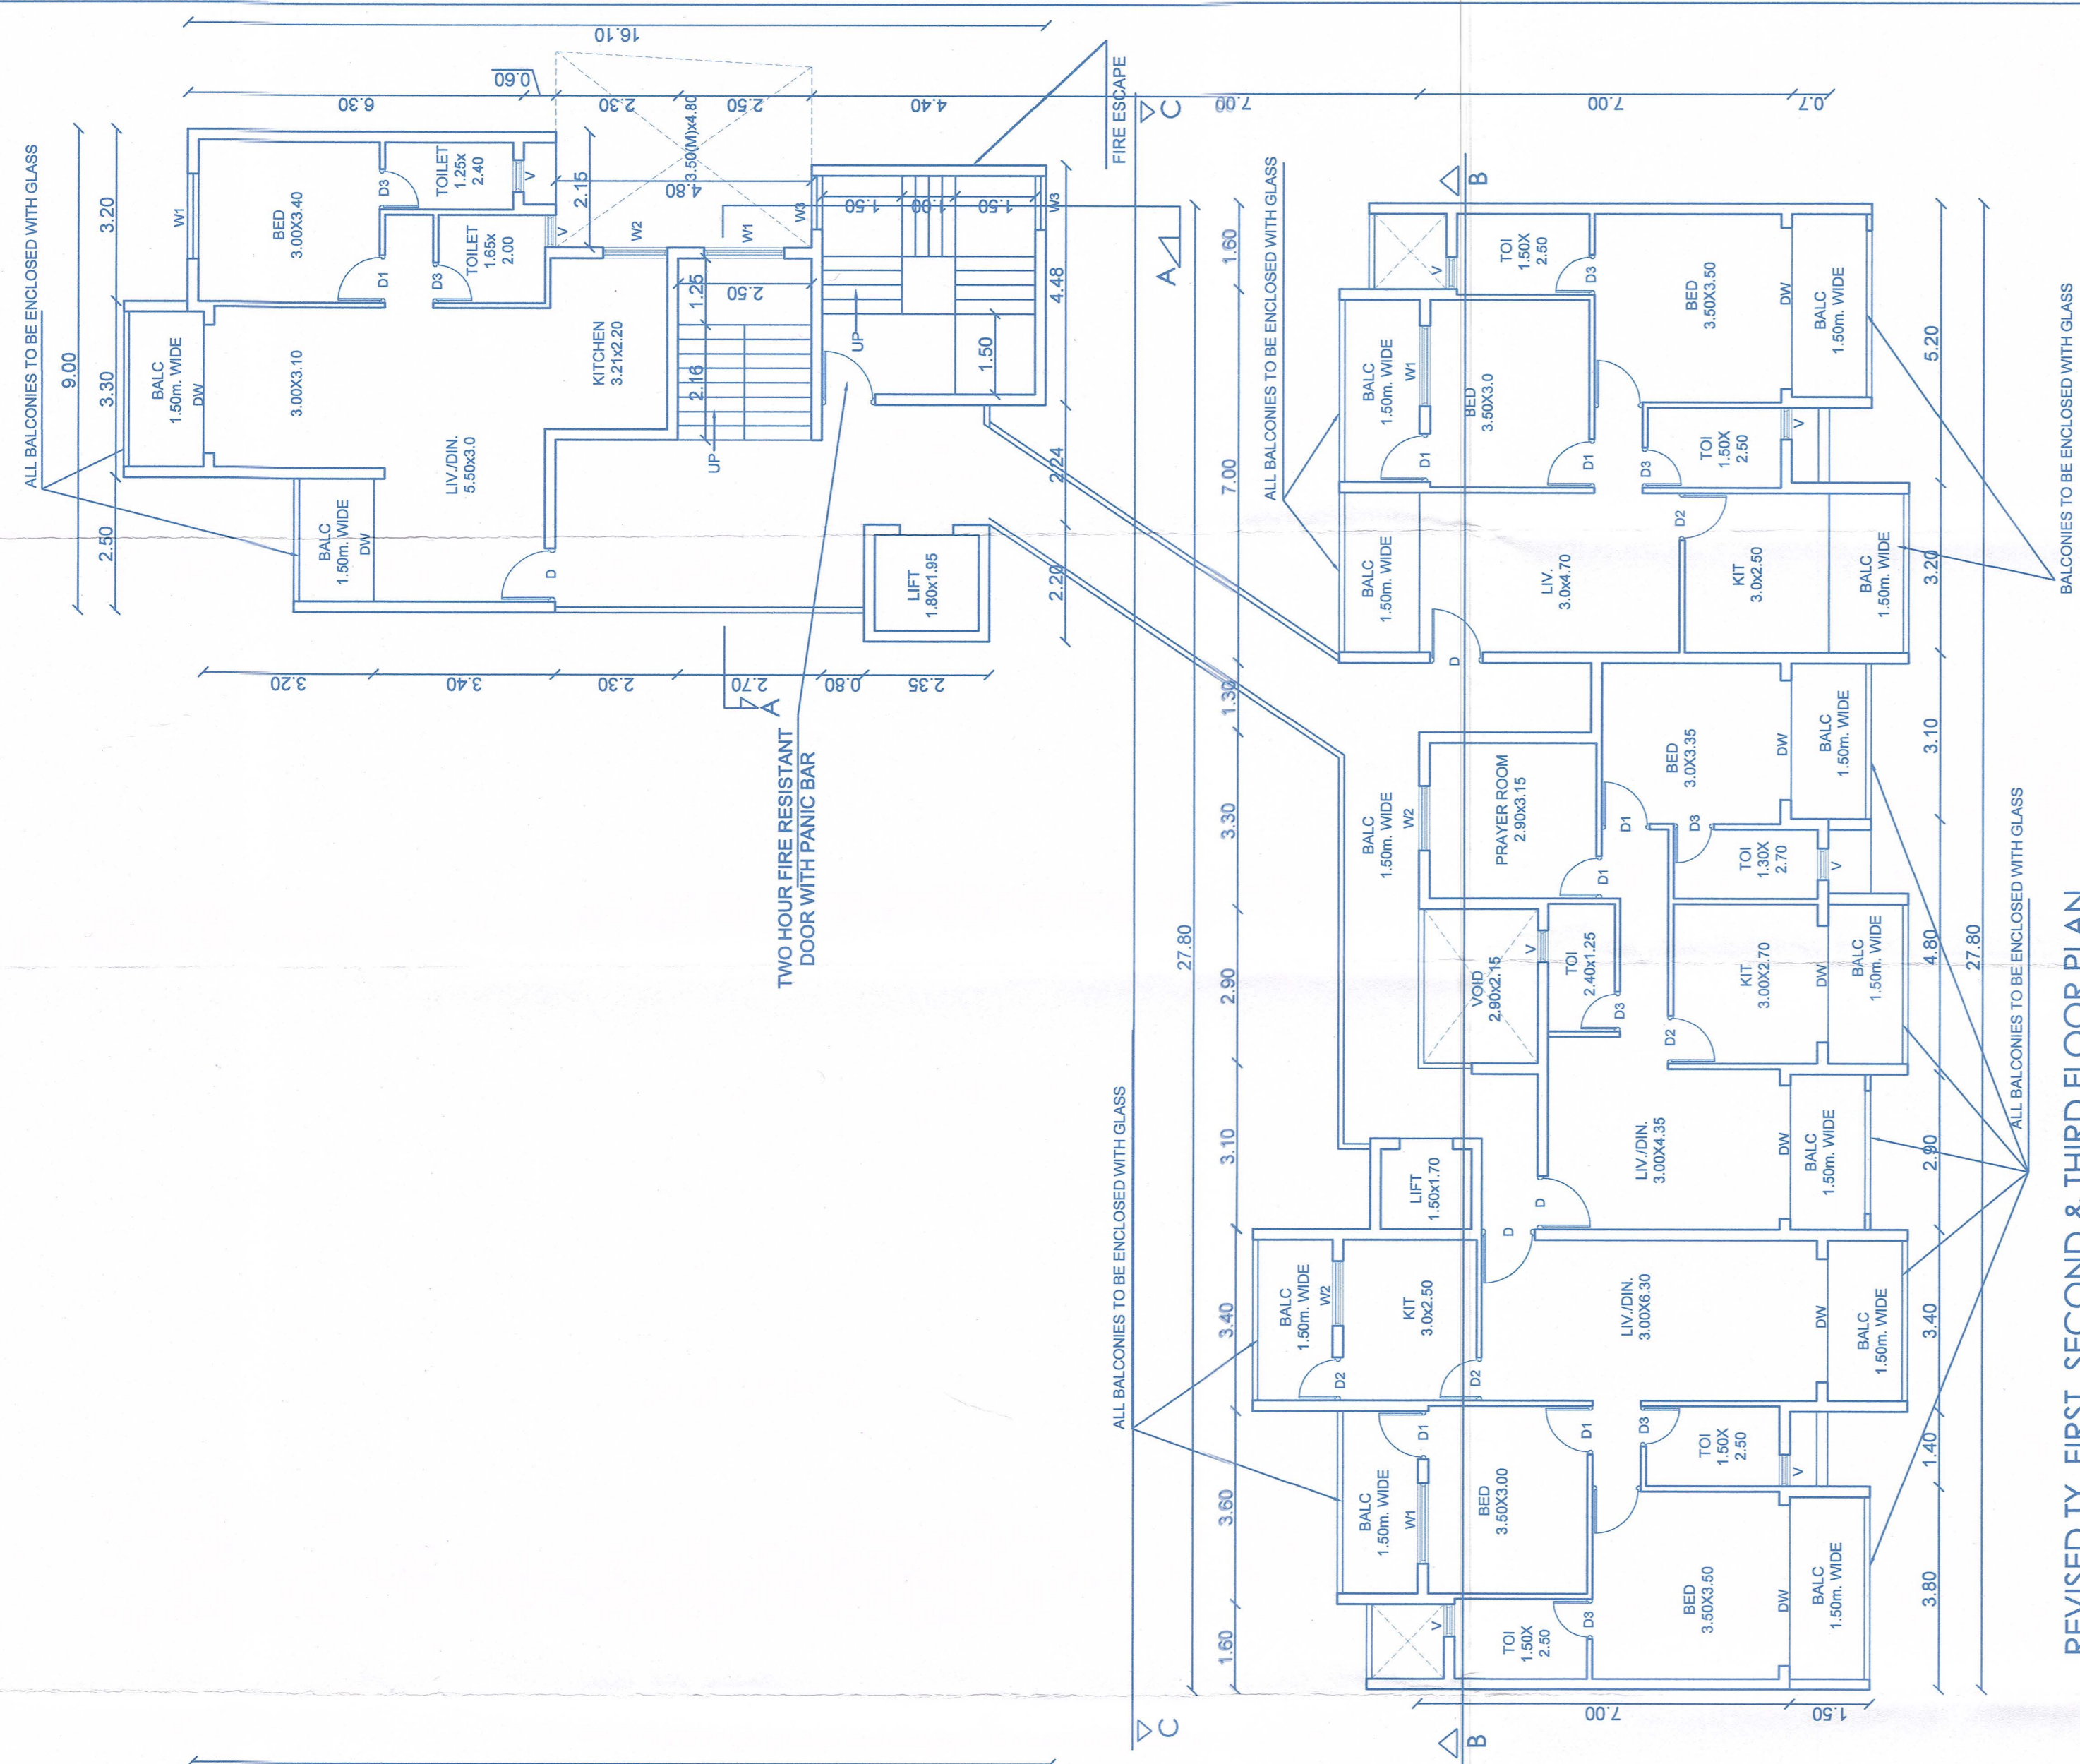

REVISED TY, FIRST, SECOND & THIRD FLOOR PLAN

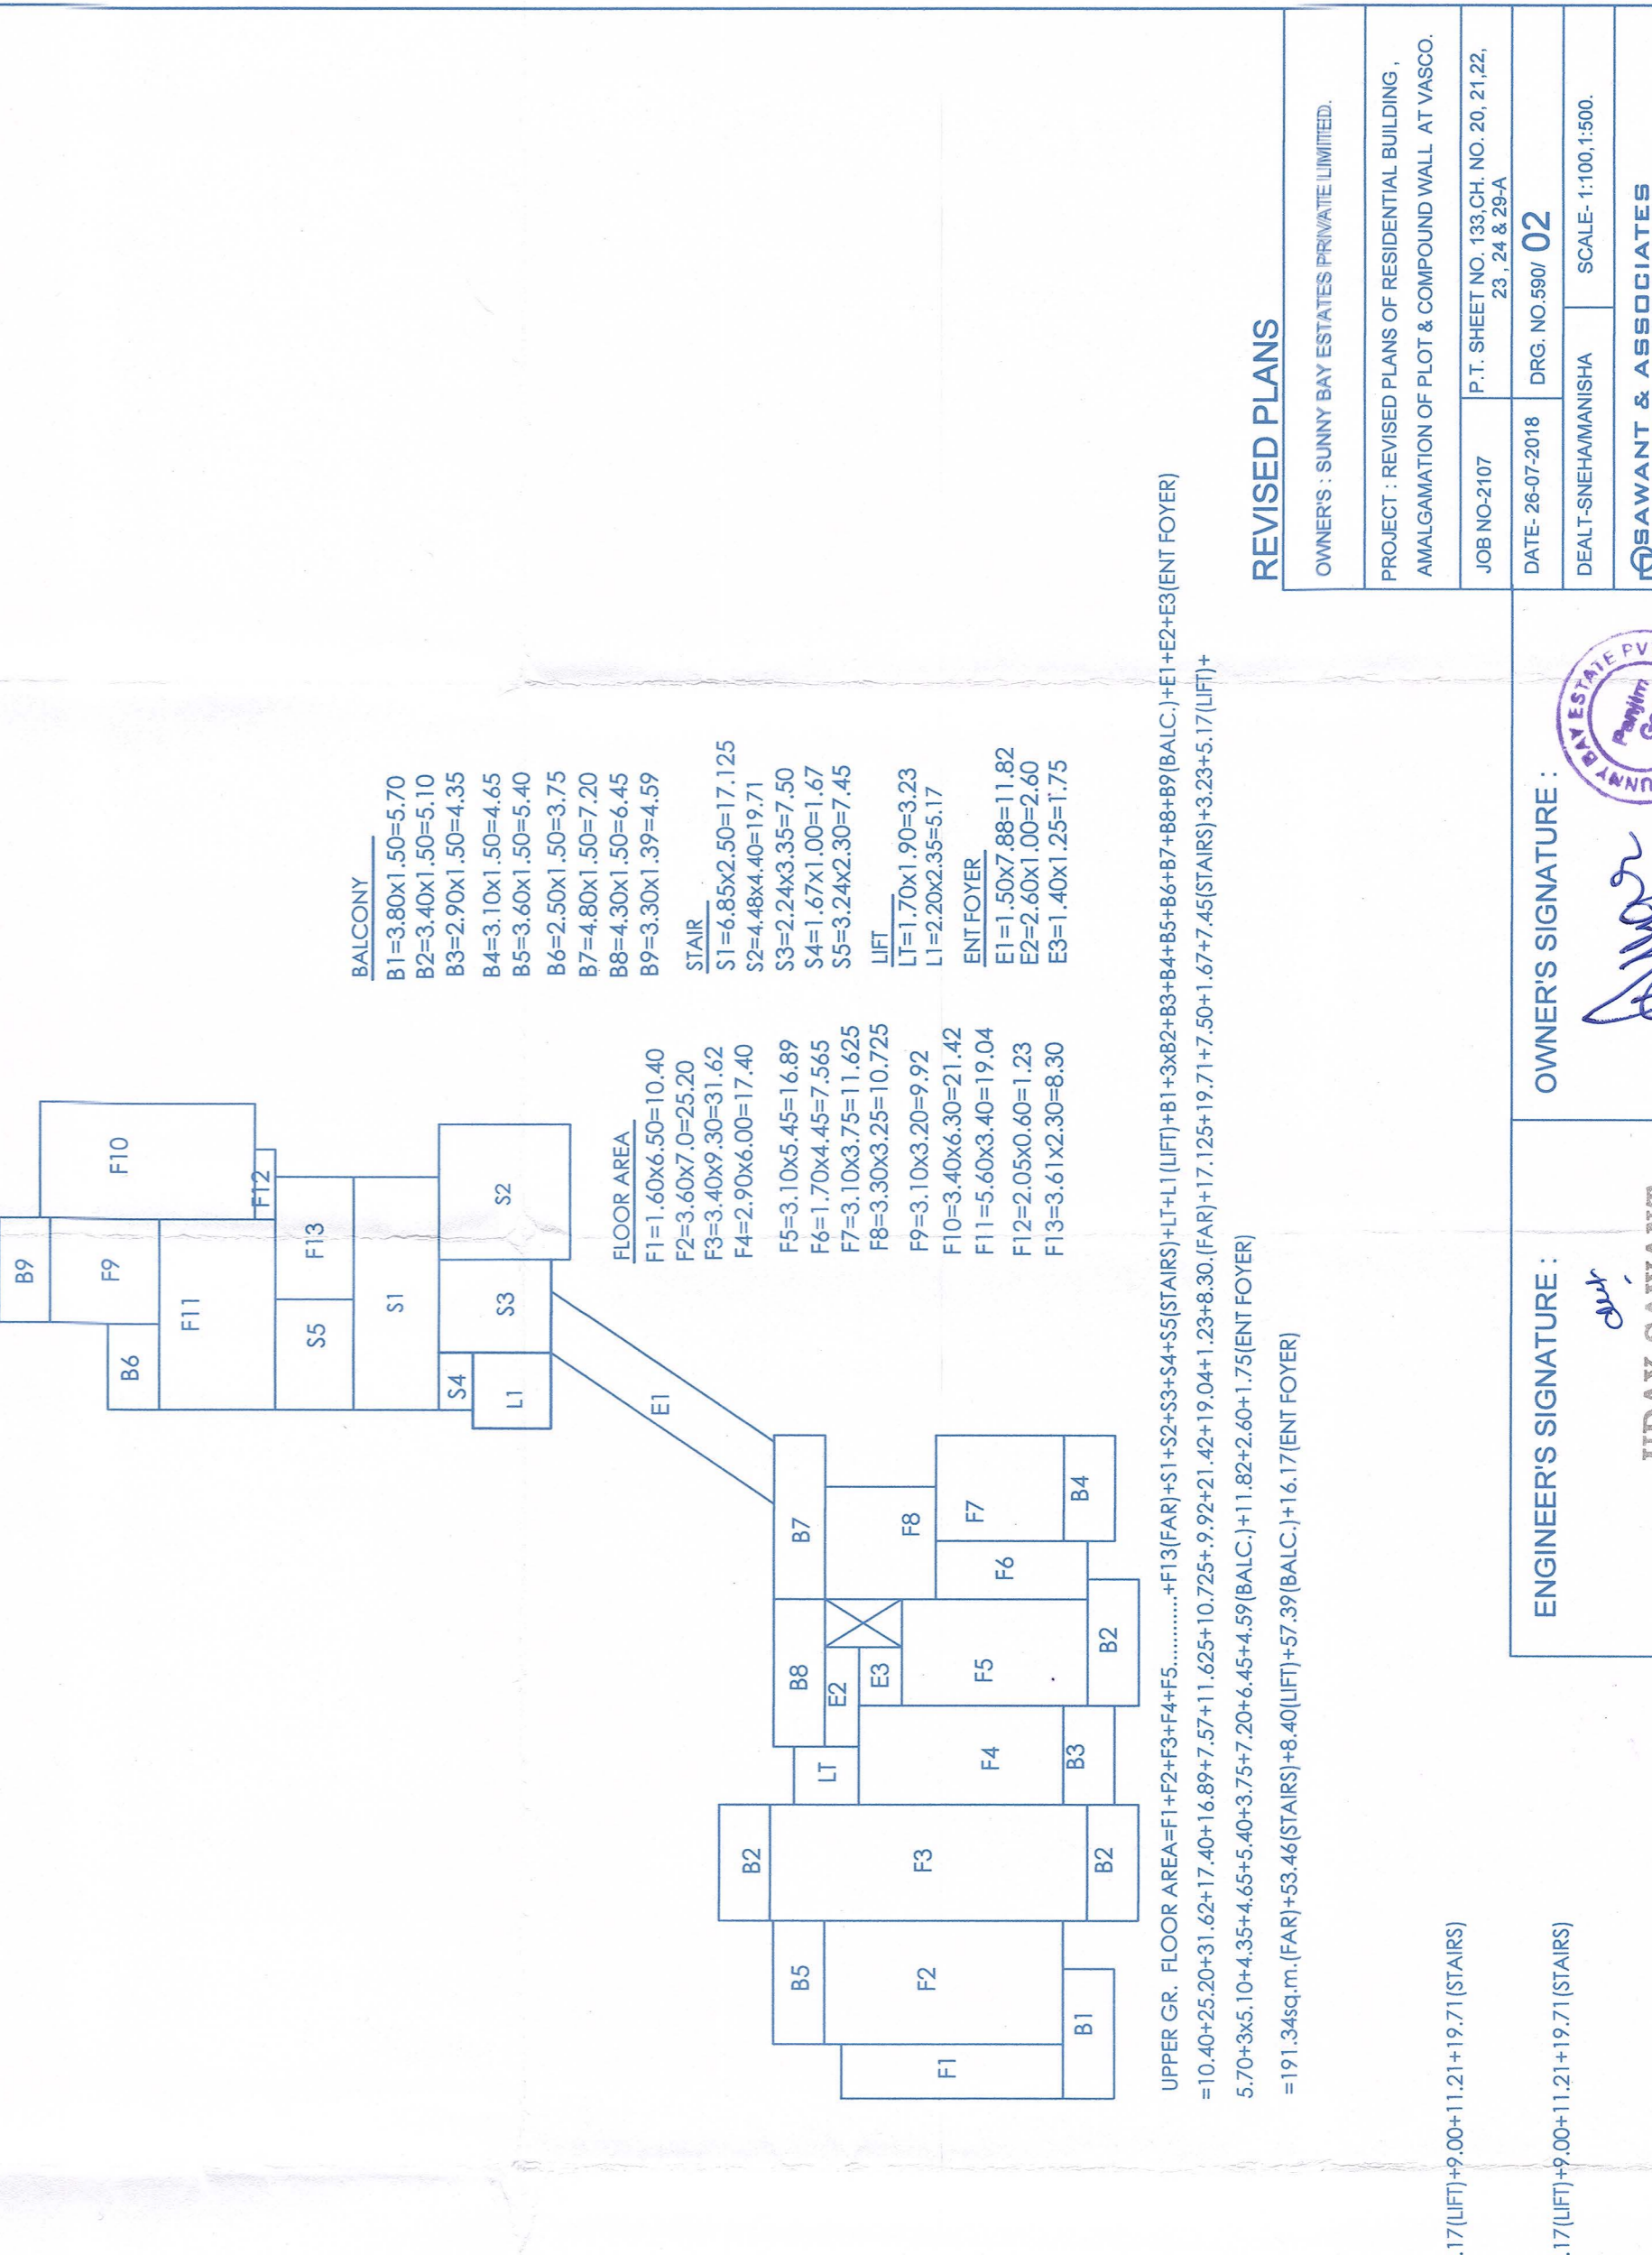

REVISED TY, FIRST, SECOND & THIRD FLOOR PLAN

OWNERS: SUNNY BAY ESTATES PRIVATE LIMITED.
 PROJECT: REVISED PLANS OF RESIDENTIAL BUILDING,
 AMALGAMATION OF PLOT & COMPOUND WALL AT VASCO,
 JOB NO: 2107 P.T. SHEET NO. 13/34, NO. 20, 21, 22,
 23, 24 & 25 A
 DATE: 26-07-2018 DRG. NO: 001
 DEAL: SNEHAMANISHA SCALE: 1:100, 1:500
 SBAMANT & ASSOCIATES
 B.E.(CIVIL)
 INTERIOR DESIGNERS
 10/1, 10/2, 10/3, 10/842, 10/843