



NORTH WEST ELEVATION

Scale:- 1:100

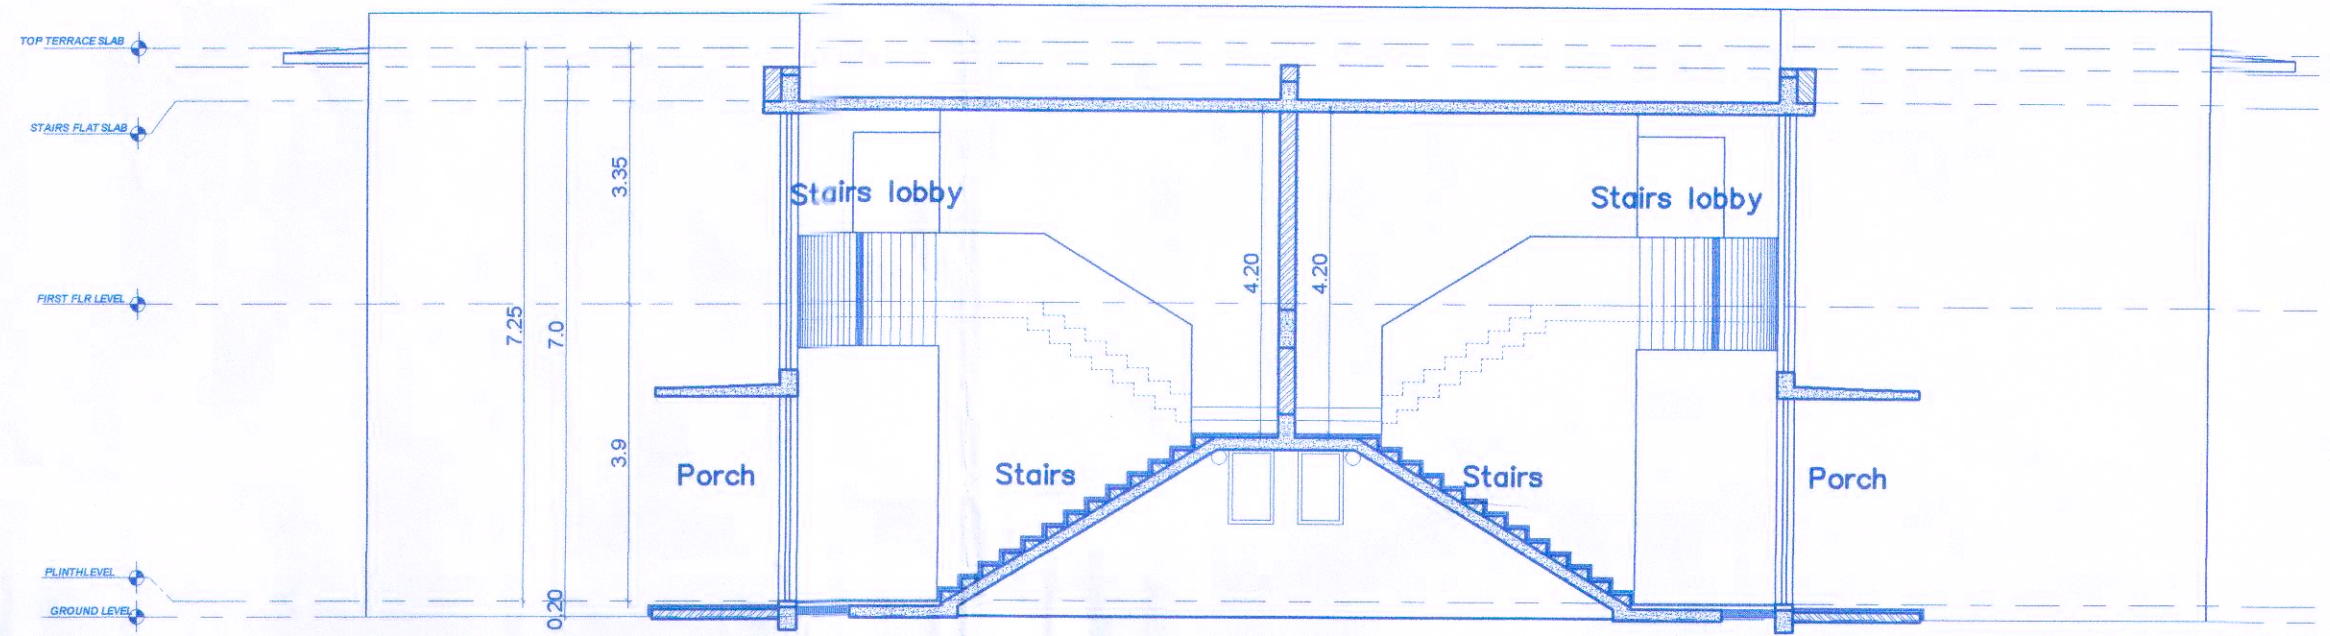


SECTION AA'

Scale:- 1:100

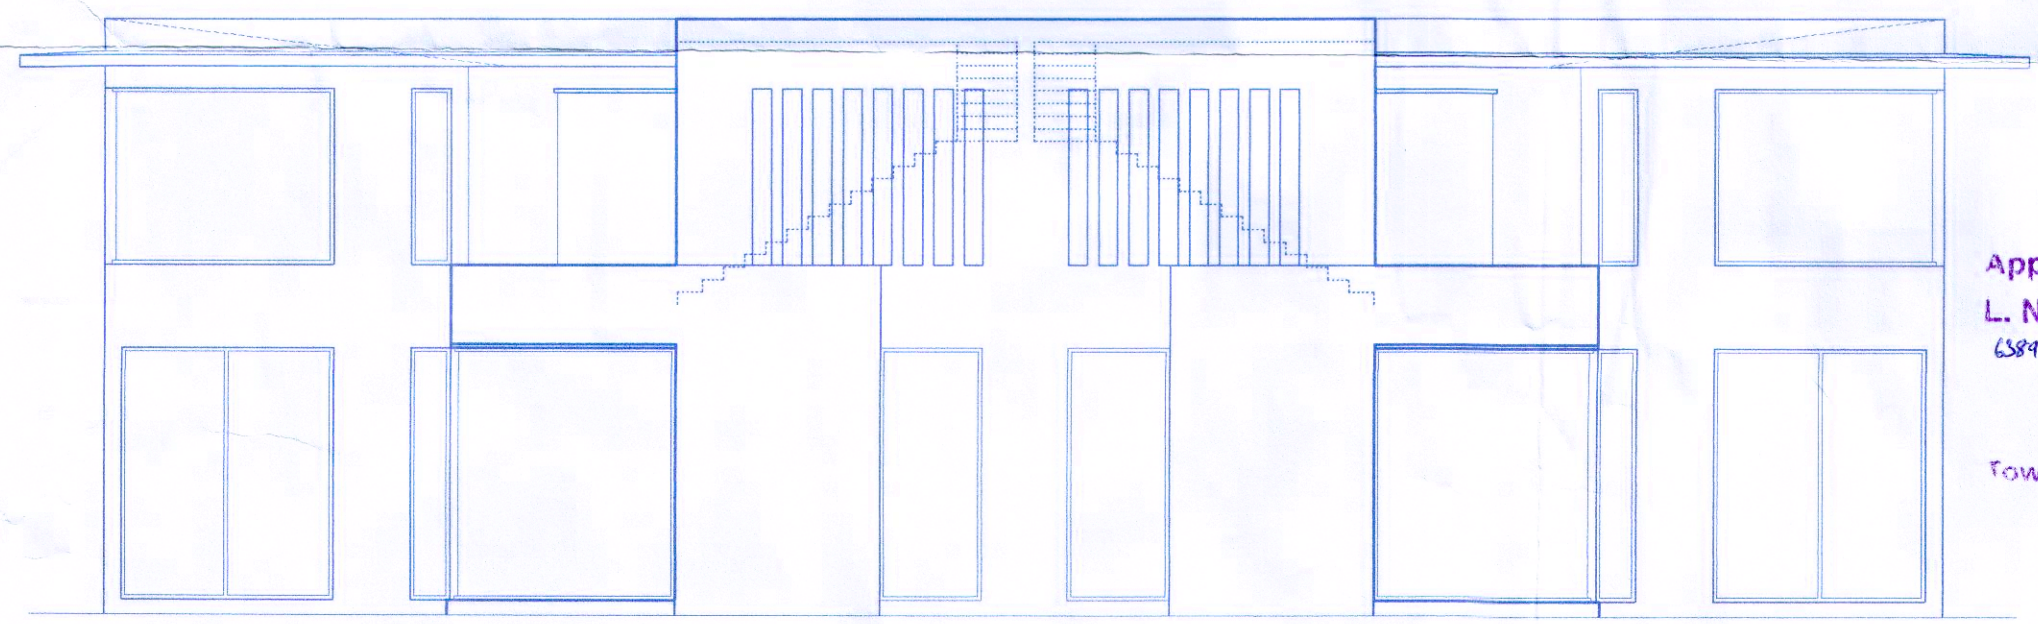

NORTH EAST ELEVATION

Scale:- 1:100

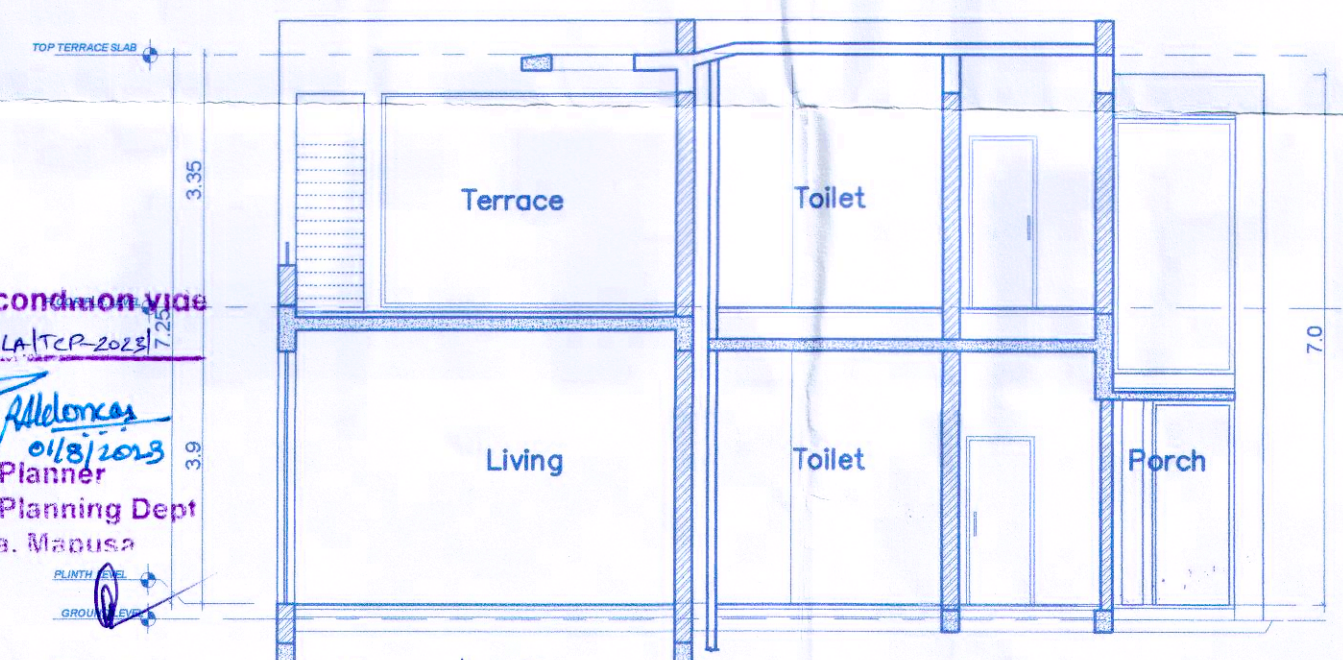

SECTION BB'

Scale:- 1:100

Approved with condition vide

L. No.: TPE/7970/OLA/TCP-2023/7

684 P.F. 01/12/23

Adeltonka
01/8/2023


Dy. Town Planner

Town & Country Planning Dept

Govt. of Goa, Mapusa

Approved vide Res. No. 2 meeting dt 26/08/2023.
vide Permission no. UP/Pom-Ola/Permission/2023-24/
61730 dt 30/9/2023

Secretary
V. P. Pomburpa - Olaulim

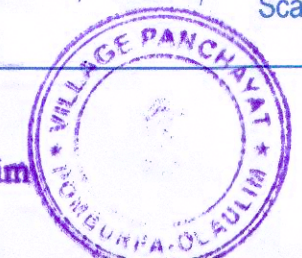

PROJECT TITLE :	
PROPOSED CONSTRUCTION OF REVISED PLANS OF RESIDENTIAL UNITS ALONGWITH POOL & BOUNDARY WALL ON PROPERTY BEARING SY. NO. 24/1 OF OLALIM VILLAGE, SITUATED AT OLALIM, BARDEZ TALUKA, GOA.	
FOR- MAGDALANE D'SOUZA	
SUBMISSION DRAWING	SHEET NO. 3
OWNER'S SIGN	CONSULTANT SIGN
<i>Magalane</i>	<i>P. Gaitonde</i>
	PARESH GAITONDE BE(CIVIL) AMIE FIV CHARTERED ENGINEER T.C.P. Reg. No. ER/0057/2010