





GROUND FLOOR PLAN

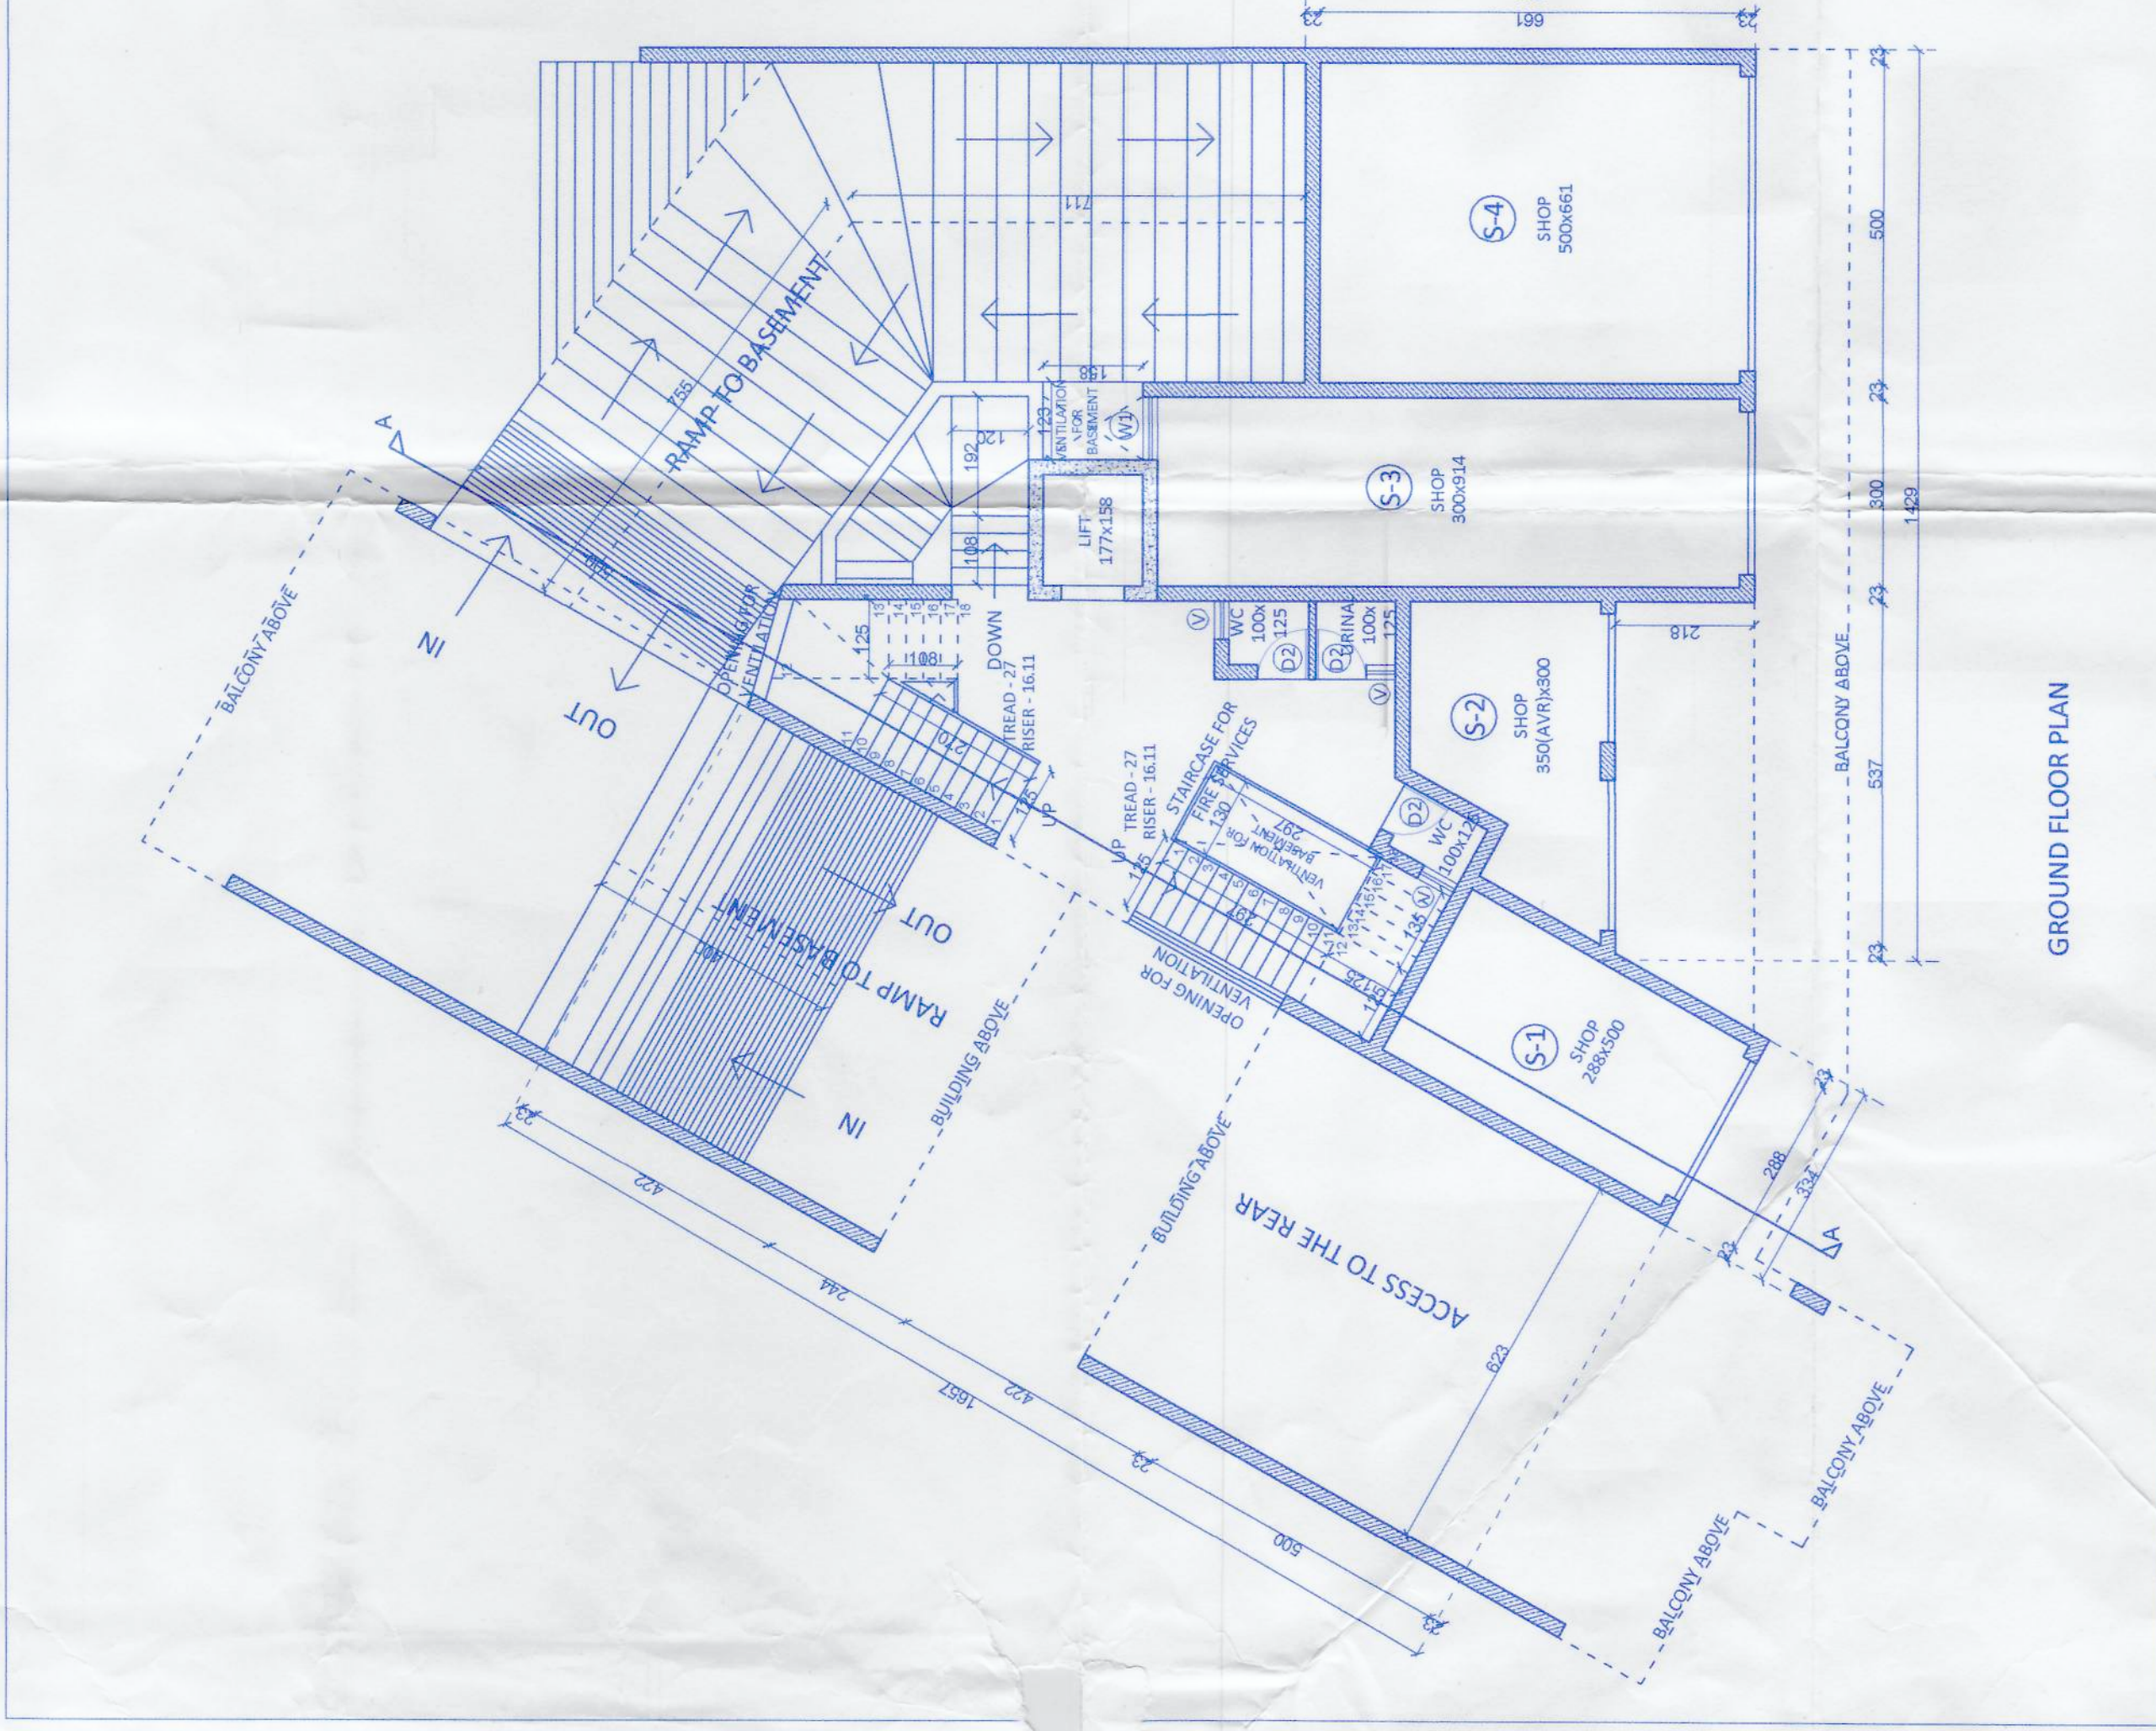

UPPER GROUND FLOOR PLAN

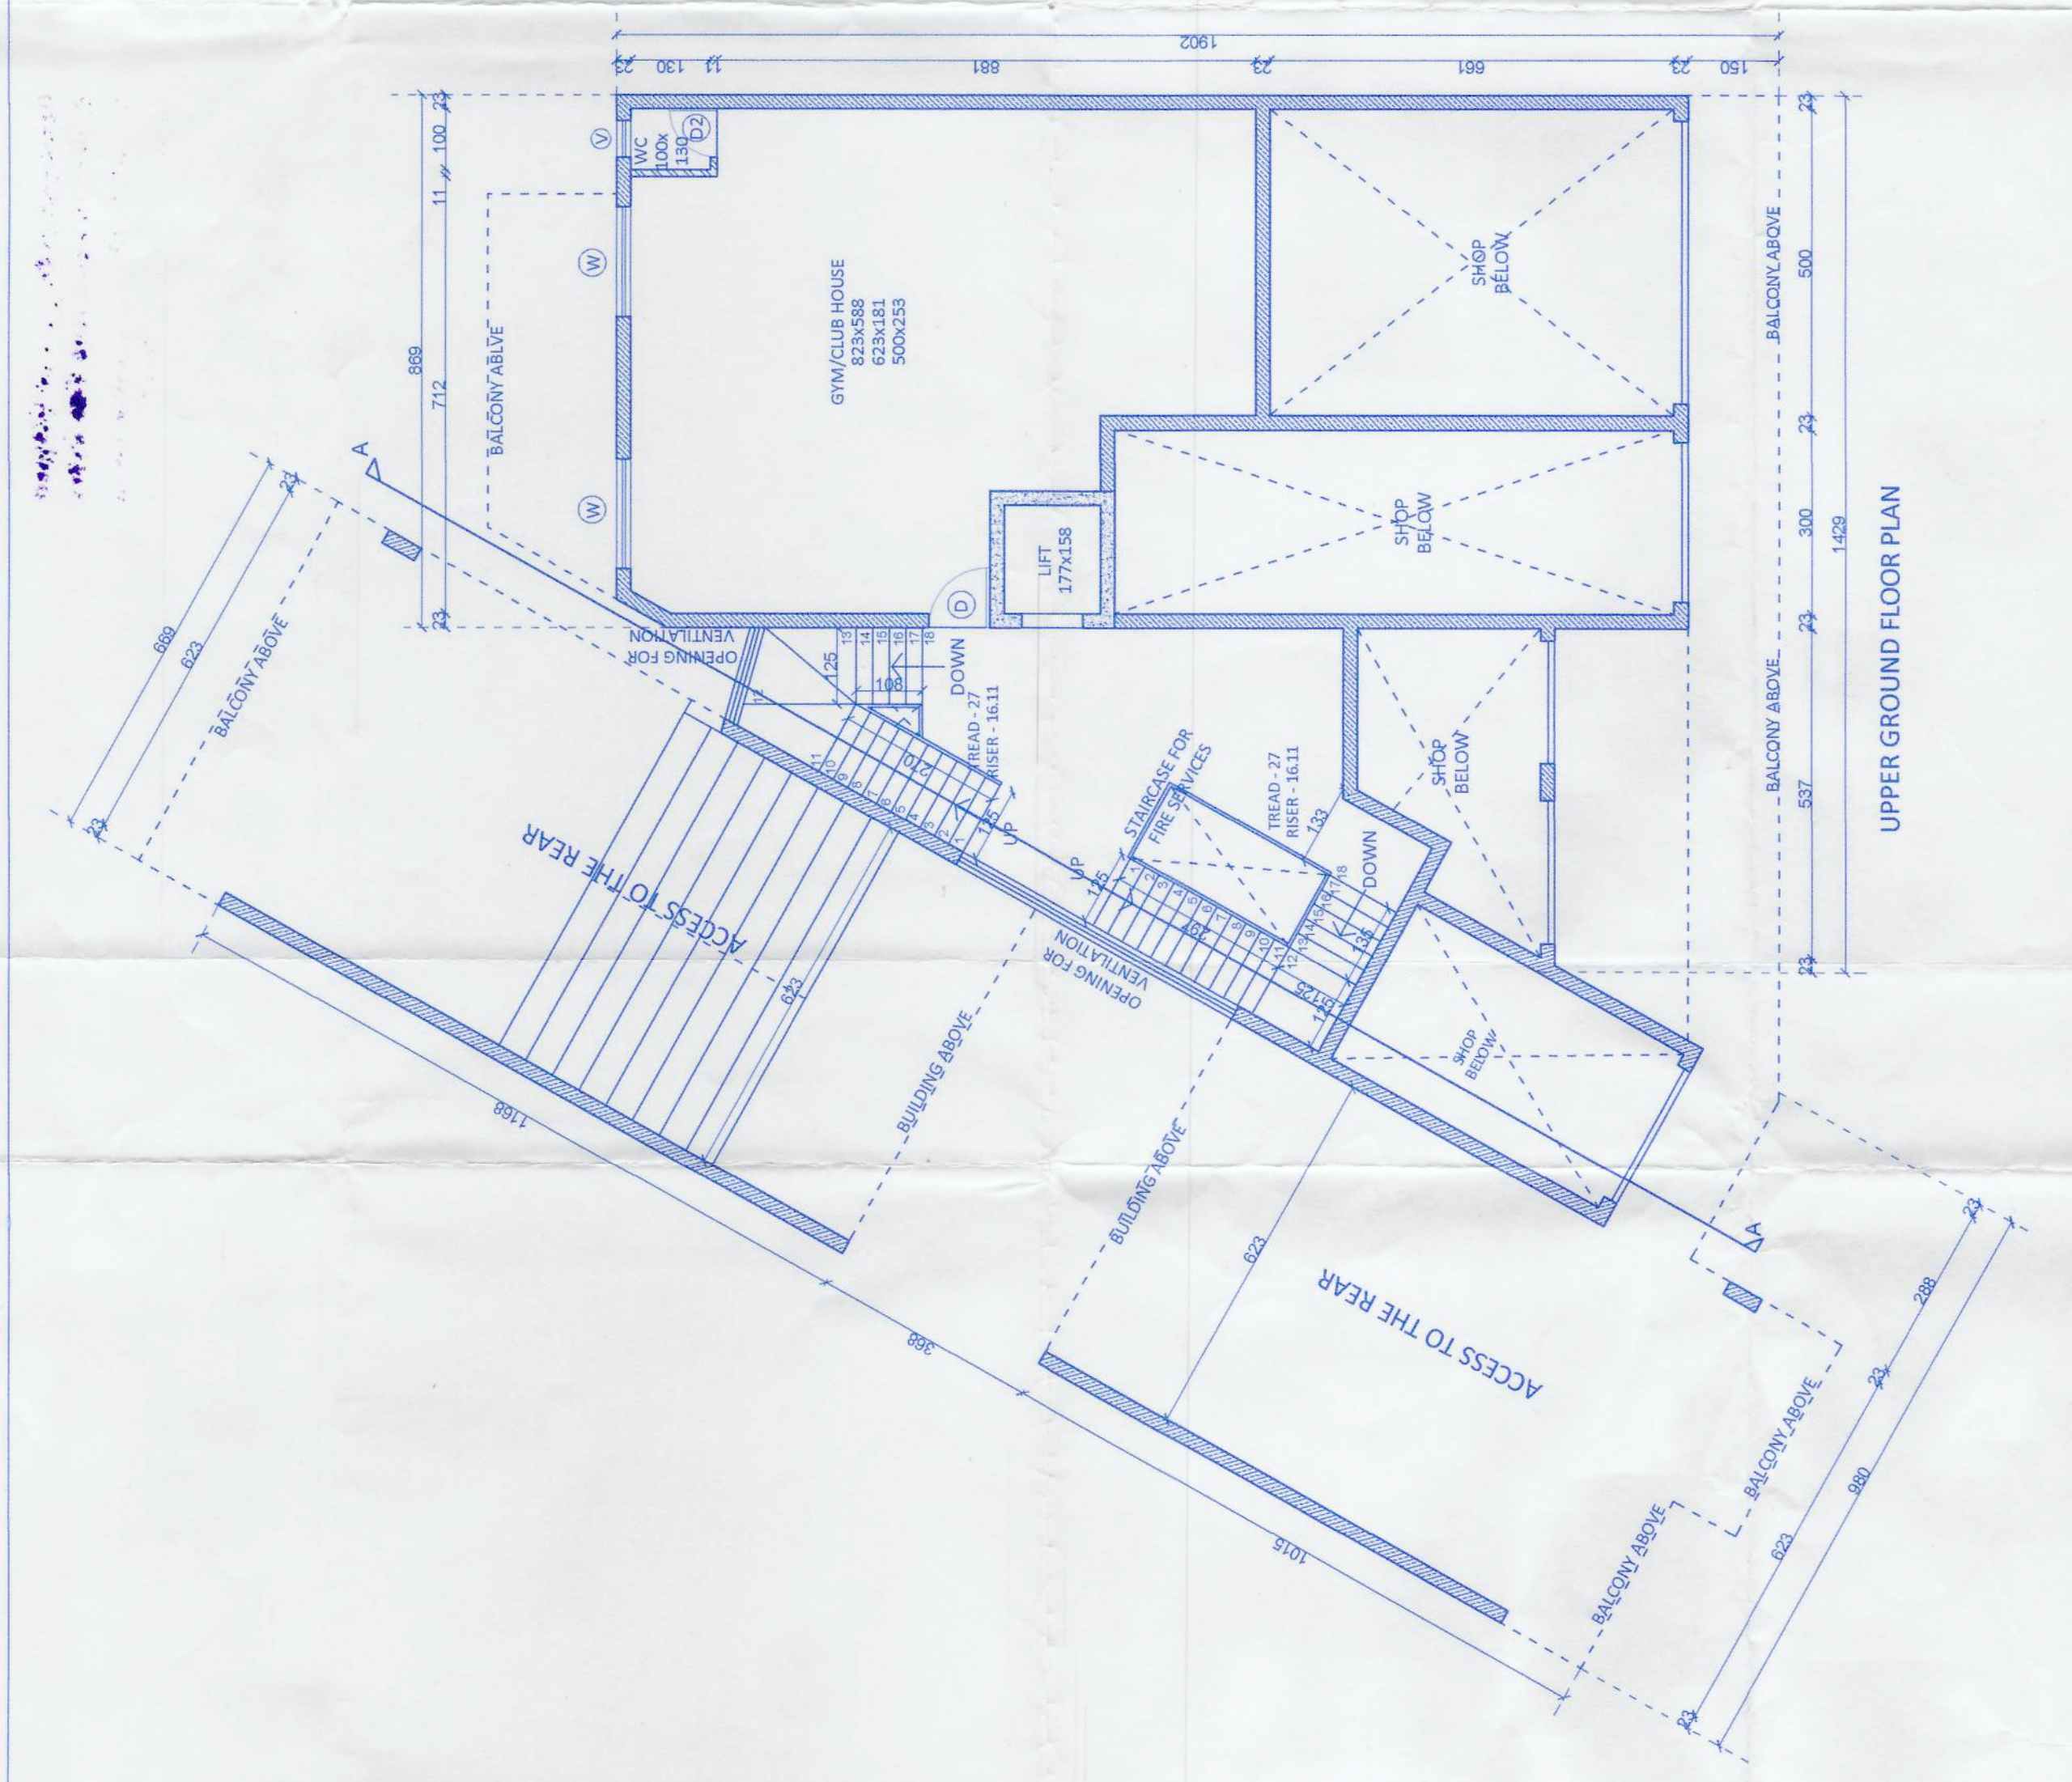




FIRST/THIRD/FIFTH FLOOR PLAN

SCHEDULE OF OPENINGS	
D :100X240	
D1:90X215	
D2:80X215	
V:60X80	
W:150X150	
W1:100X130	
DW: ROOM SIZE	
PROJECT	
PROPOSED COMMERCIAL/RESIDENTIAL BUILDING AND COMPOUND WALL FOR MR. KEDAR JAGDALE ON LAND BEARING PLOT NO 23, CHALTA NO. 45, P.T. SHEET NO. 293 AT MARGAO GOA	
CLIENT	
MR. KEDAR JAGDALE	
DRAWING TYPE	
SUBMISSION DRAWING FLOOR PLAN	
DESALT : SHARADH VERRAR	CHECKED : JPA
DATE : 20/01/24	DRAWN NO : 1
SCALE : 1:100	JOB NO: 78904
OWNER	
ARCHITECT	
DATTAPRASAD J.S. BORKER Civil / Structural Engineer CP Reg. No.: SE/00047/2016 PWD Reg. No. PW/ENR/BL/22/2416	
earth works	

Development Permission Granted
Subject To Conditions Voted
No SGPD/PL/123/11/2024
Dated 06/05/2024
Municipal Secretary

License issued under rules 1925 from 2015
Subject to the conditions stipulated therein
CHIEF OFFICER,
MARGAO MUNICIPAL COUNCIL

Municipal Engineer
Margao Municipal Council

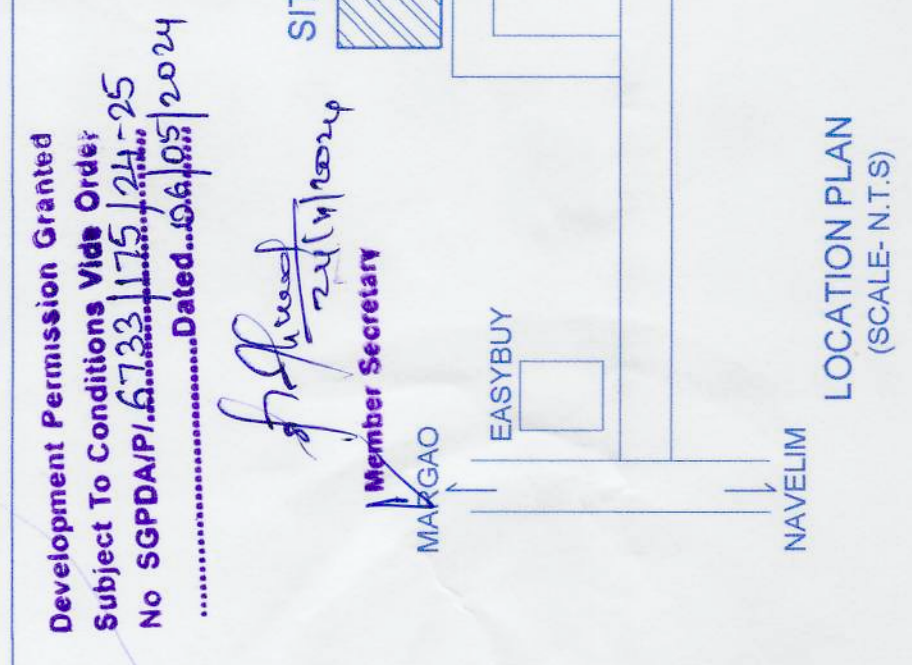
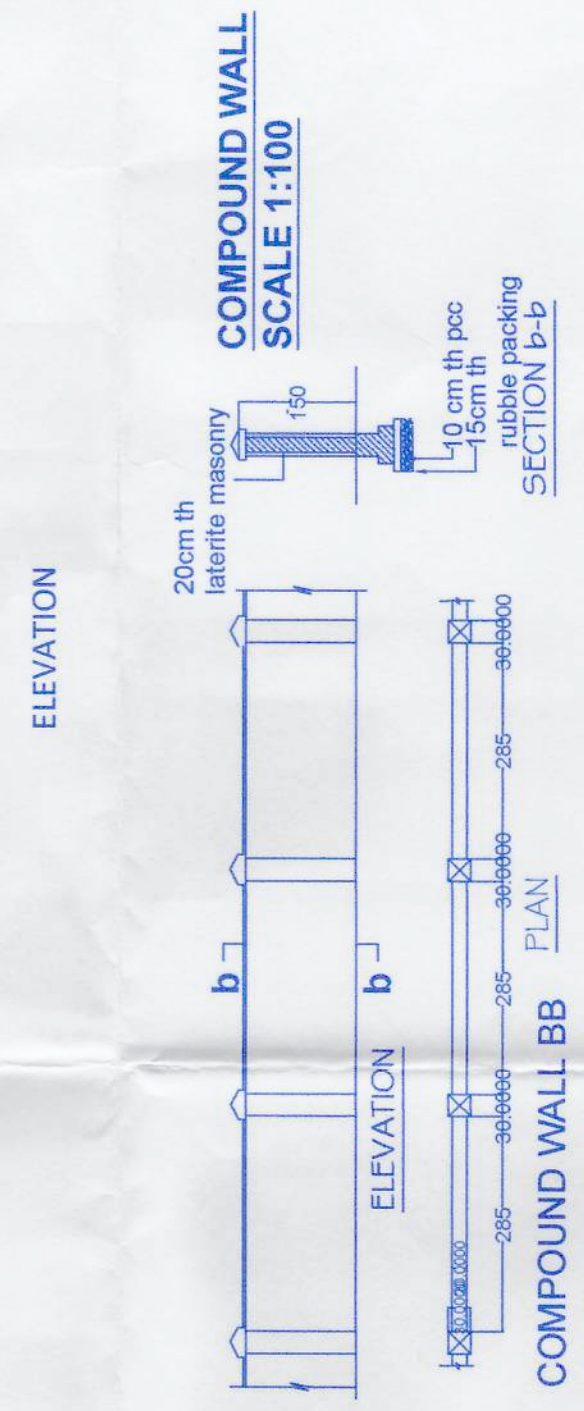
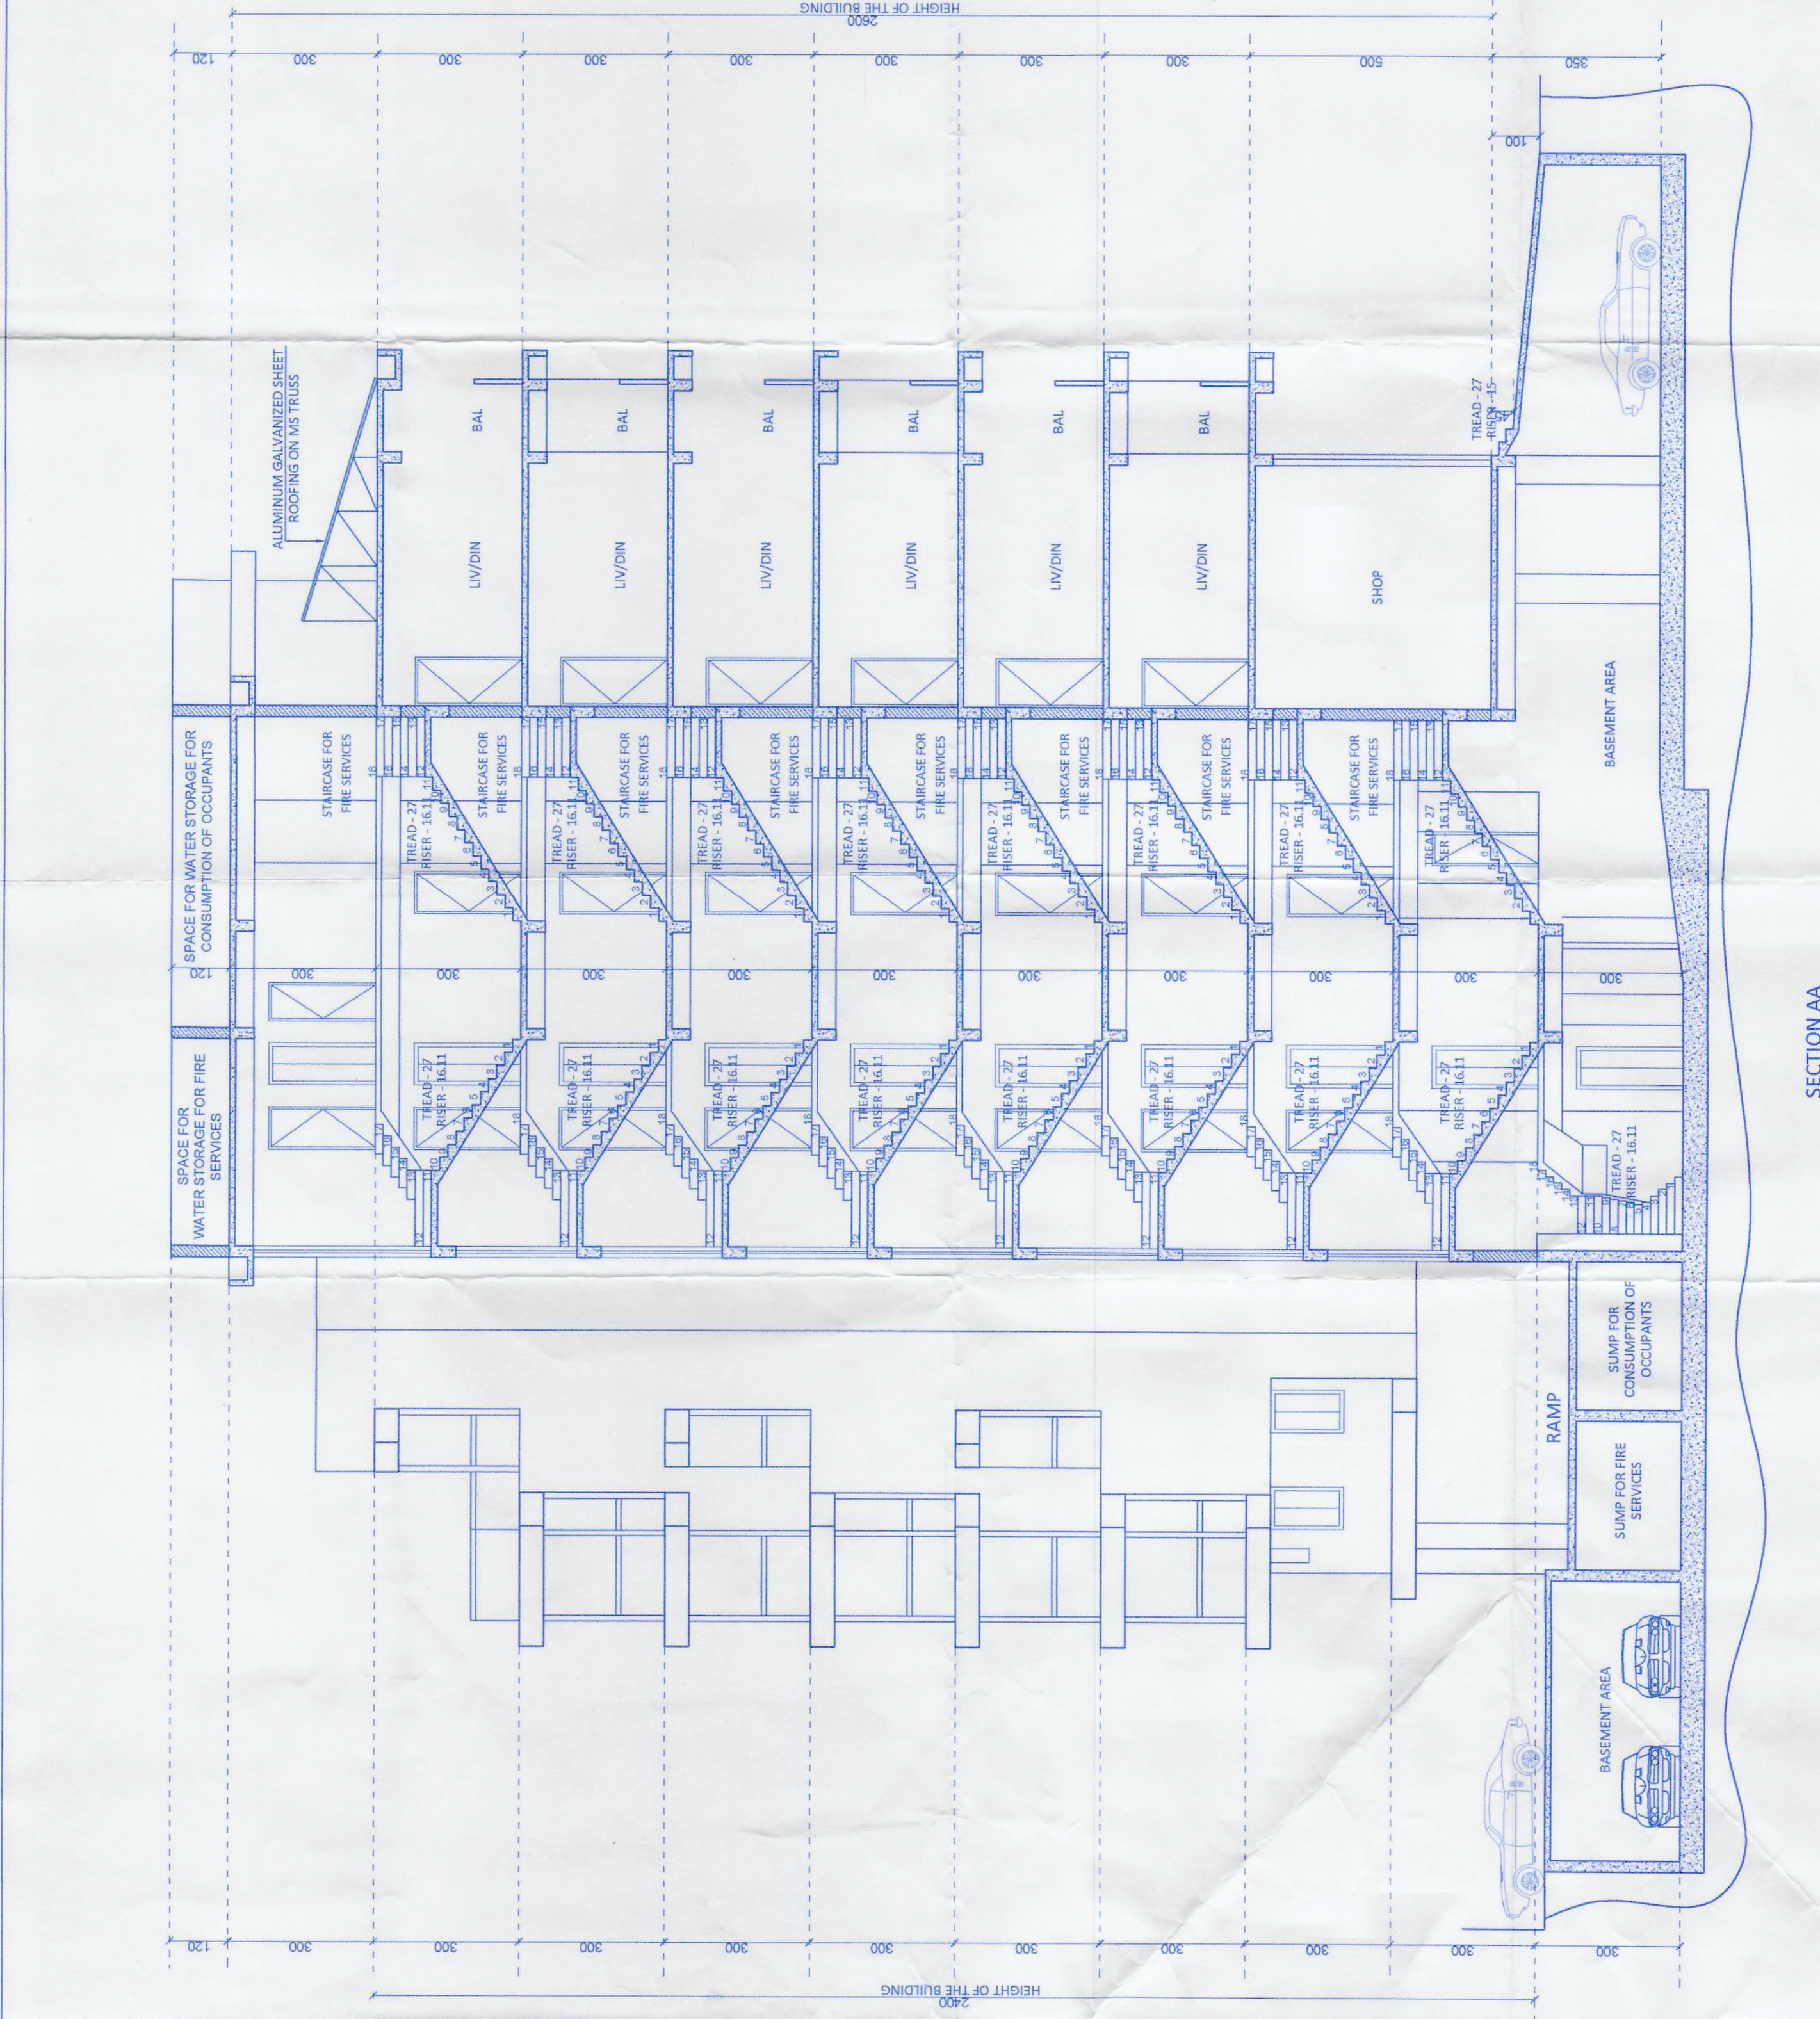


Development Permission Granted
Subject To Conditions Vite Order
No SGPDA/P/16/133/115/144-25
Dated 26/05/2024

Member Secretary
MARGAO MUNICIPAL COUNCIL

License issued under No. 125/2024 dated 26/05/2024
Subject to the conditions stipulated therein

SCHEDULE OF OPENINGS		PROJECT	
D : 100X240 D1:90X215 D2:80X215 V:60X80 W :150X130 W1:100X150 DW: ROOM SIZE		PROPOSED COMMERCIAL/ RESIDENTIAL BUILDING AND COMPOUND WALL FOR MR. KEDAR JAGDALE ON LAND BEARING PLOT NO 23, CHALTA NO. 45, P.T. SHEET NO. 293 AT MARGAO GOA	
		CLIENT	
		MR. KEDAR JAGDALE	
		DRAWING TYPE	
		SUBMISSION DRAWING	
DEALT : SAURABH VERMA		CHECKED : UPI	
DATE : 28/05/24		DWG NO. : 3	
SCALE : 1:100		JOB NO: 70204	
		OWNER	
			
		ARCHITECT	
		DATTAPRASAD J.S. BORKER M.E.(CIVIL) Civil & Structural Engineer TCP Reg. No. SE/1006/07 PMD Reg. No. MAE/REG/002/2008-18	
			

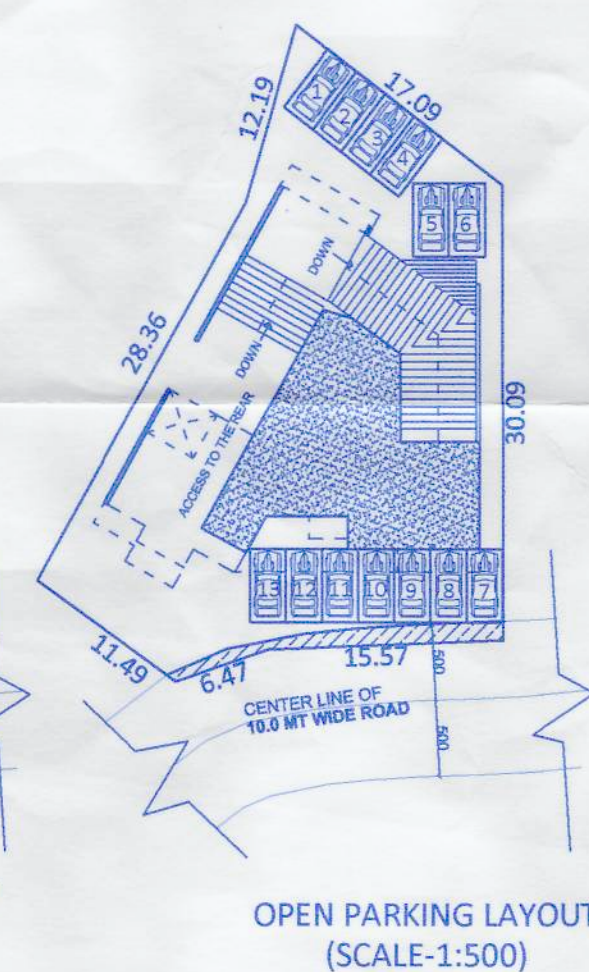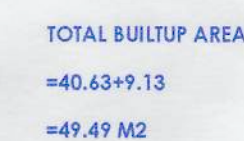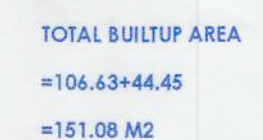

16. PROPOSED HEIGHT OF BLDG.	28.00 M
17. PROPOSED COMPOUND WALL LENGHT	121.25 M

