



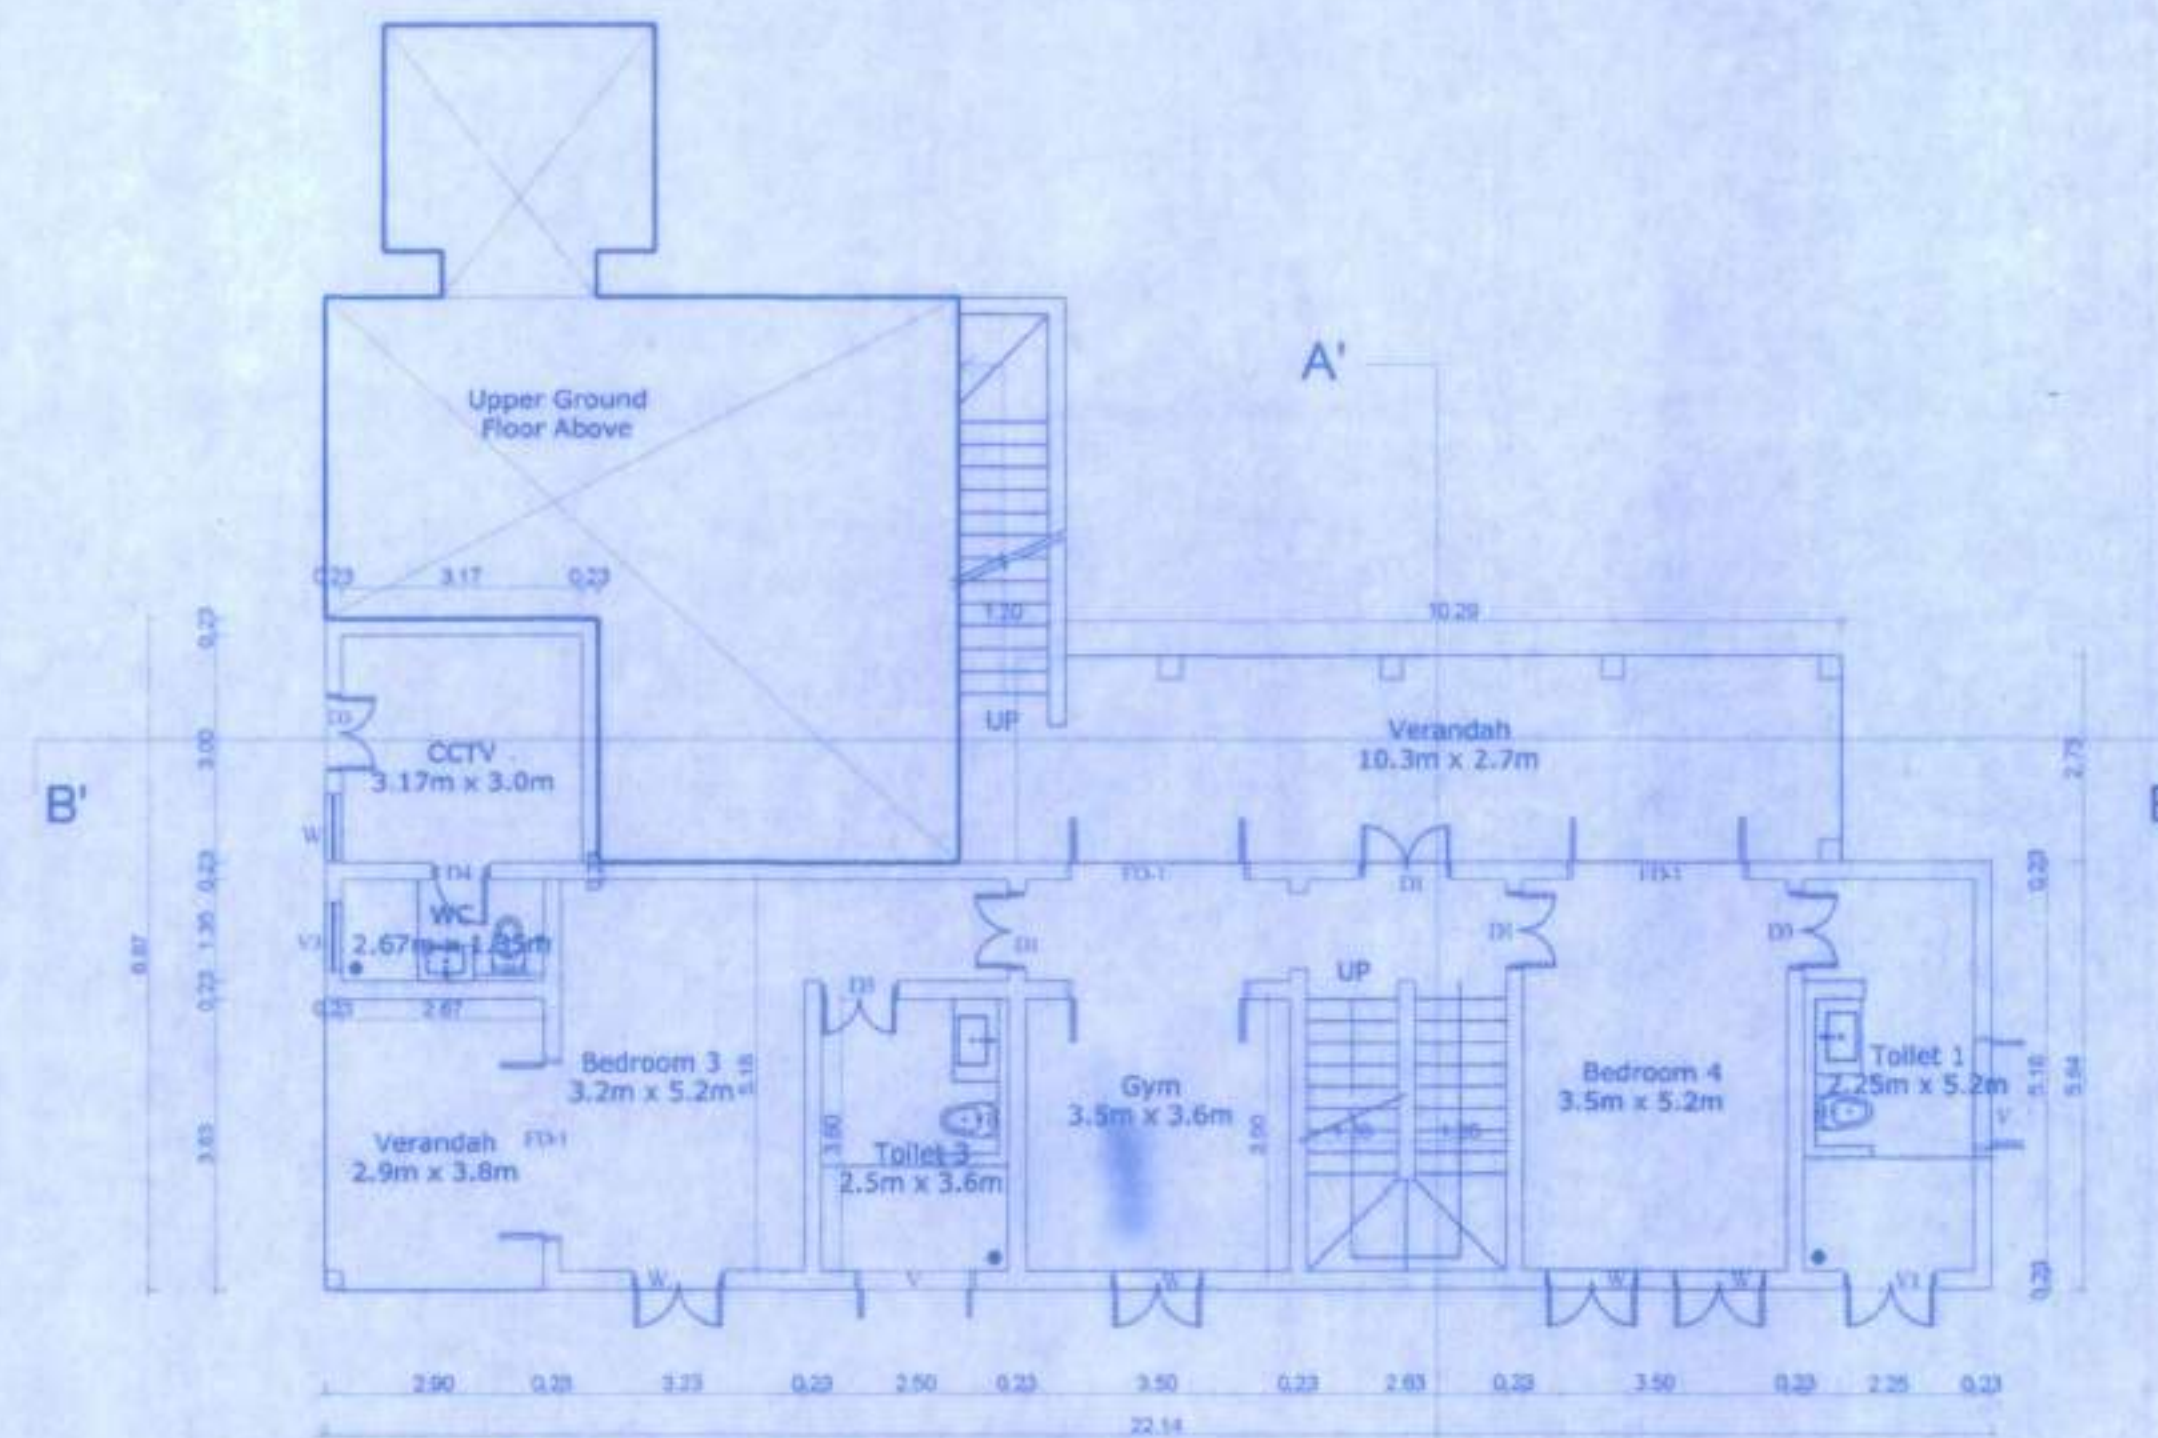

LOWER GROUND FLOOR PLAN (UNIT - 3)

Scale: 1:100

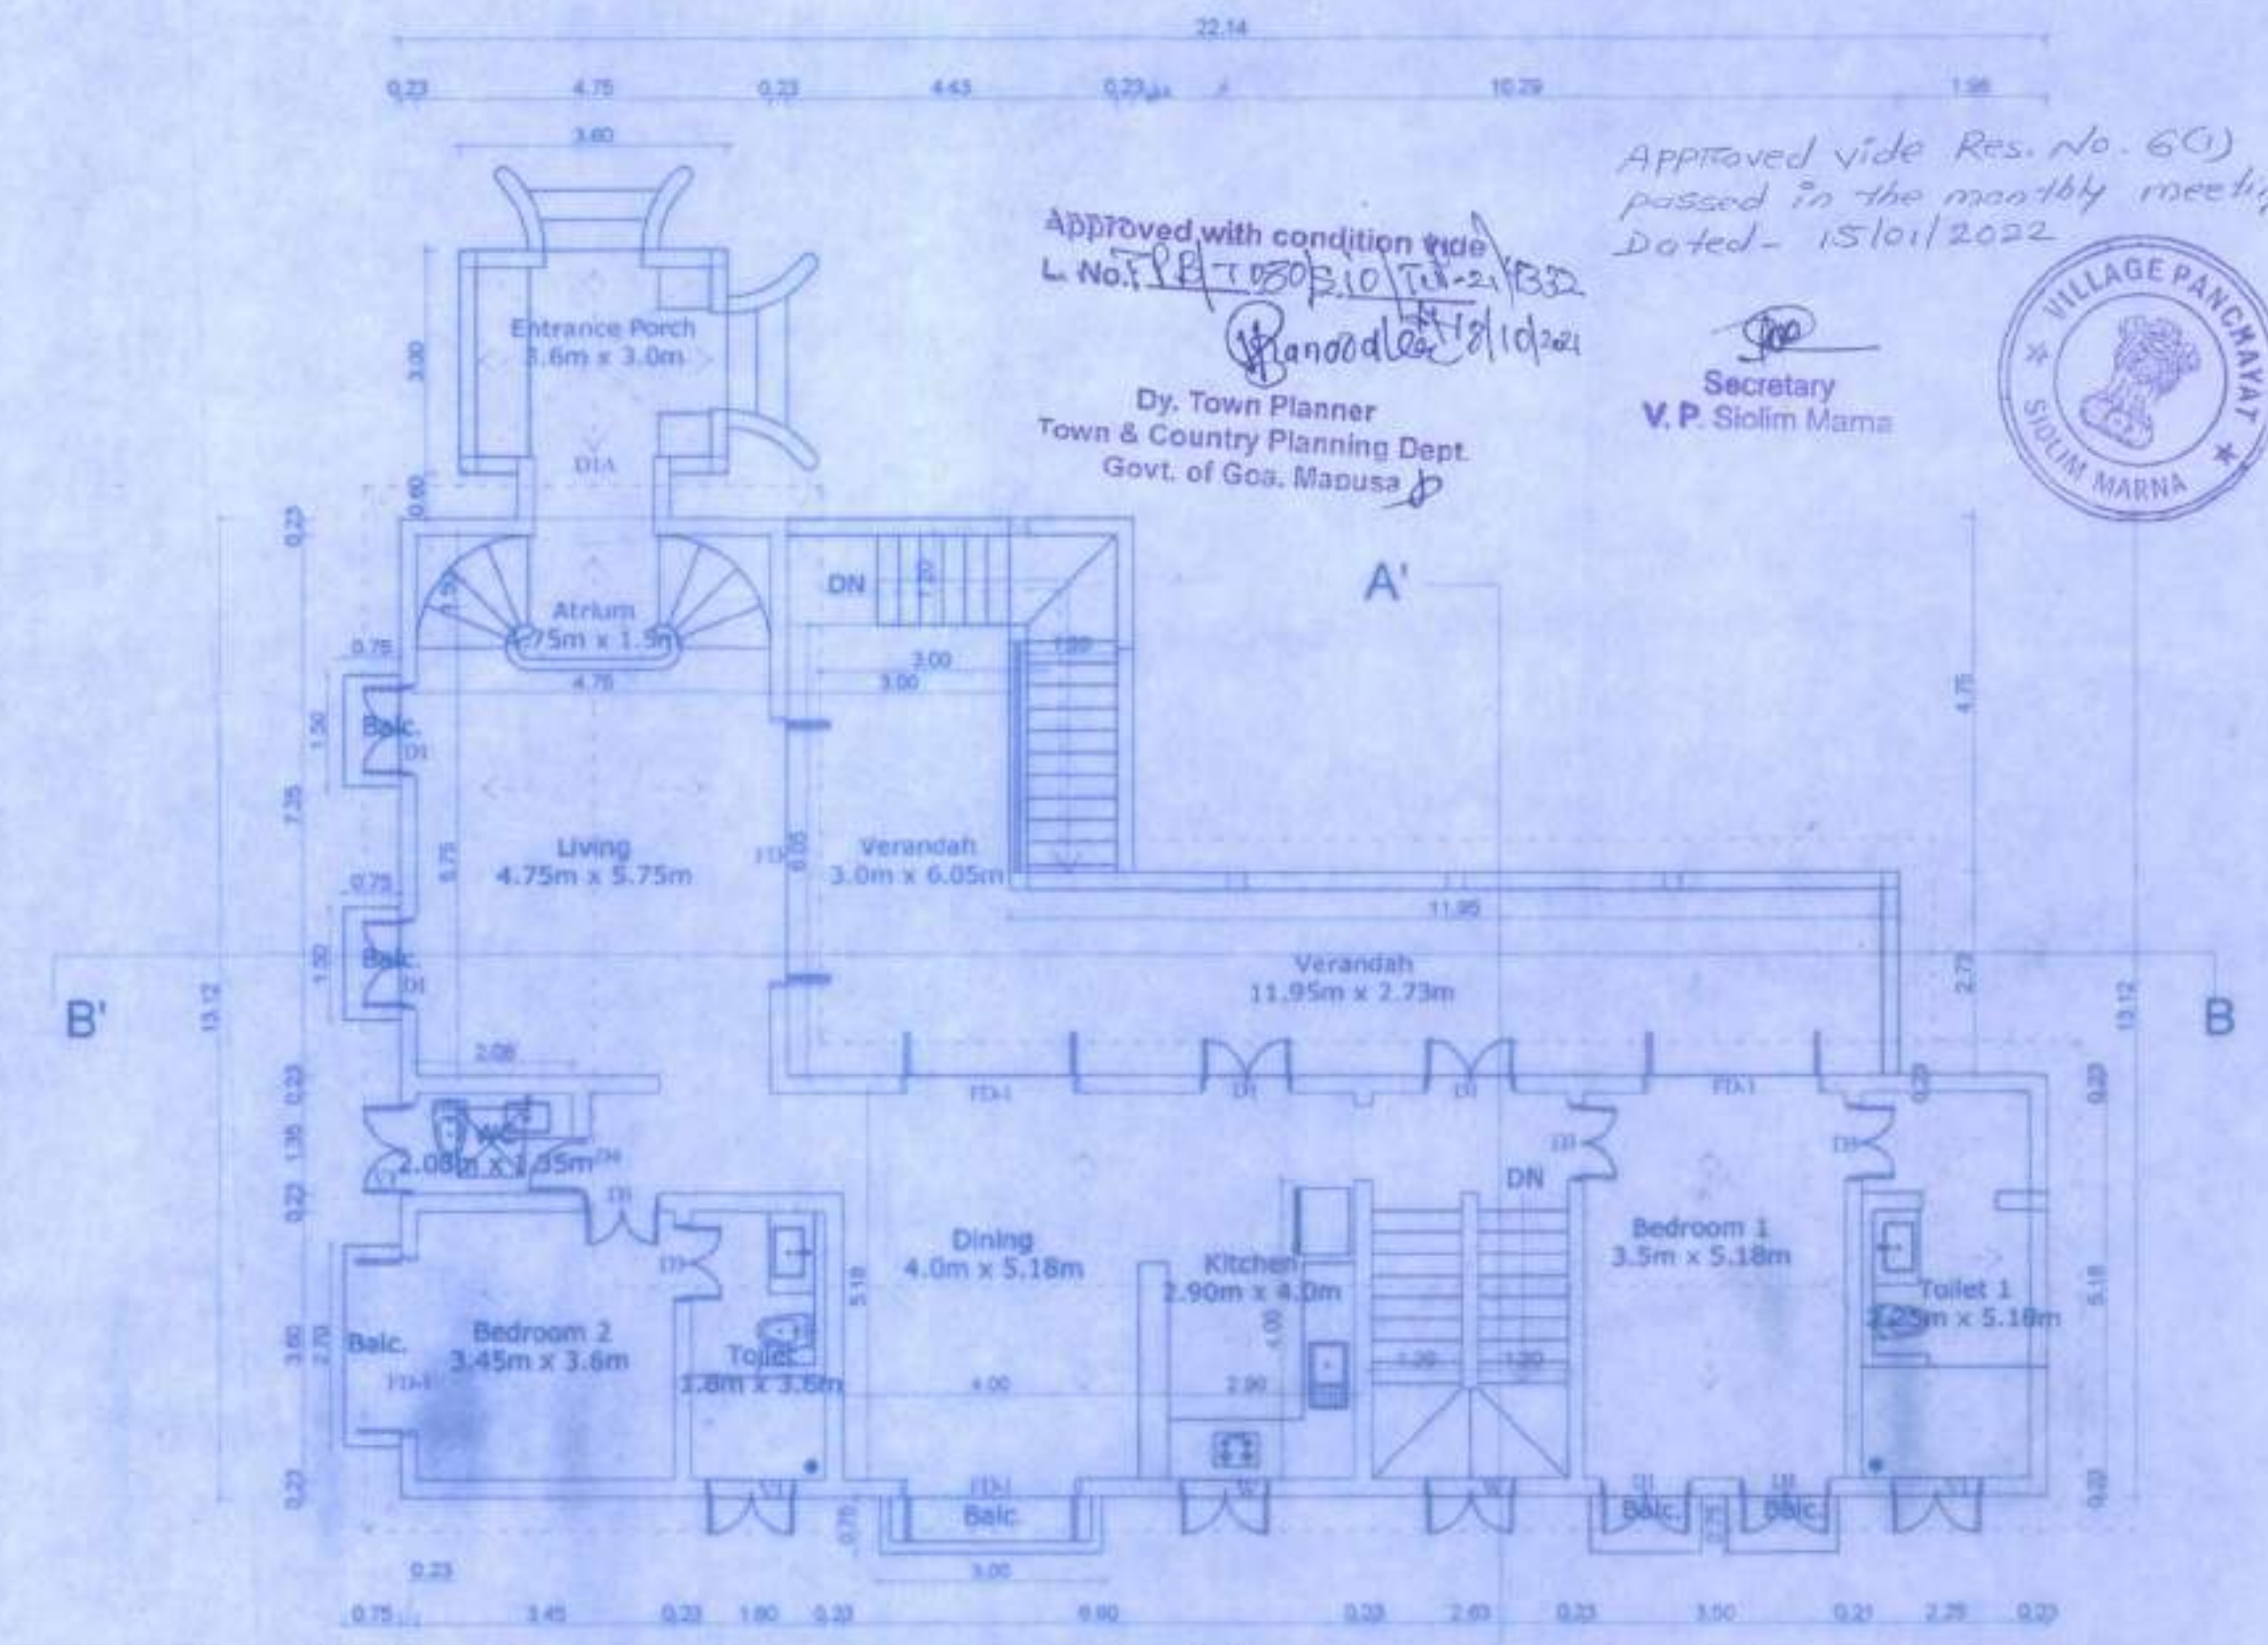

UPPER GROUND FLOOR PLAN (UNIT - 3)

Scale: 1:100

Approved vide Res. No. 601 passed in the monthly meeting Dated - 15/01/2022

Dy. Town Planner
Town & Country Planning Dept.
Govt. of Goa, Mapusa

Secretary
V.P. Siolim Mama




SECTION AA' (UNIT - 3)

Scale: 1:100




SIDE ELEVATION (UNIT - 3)

Scale: 1:100

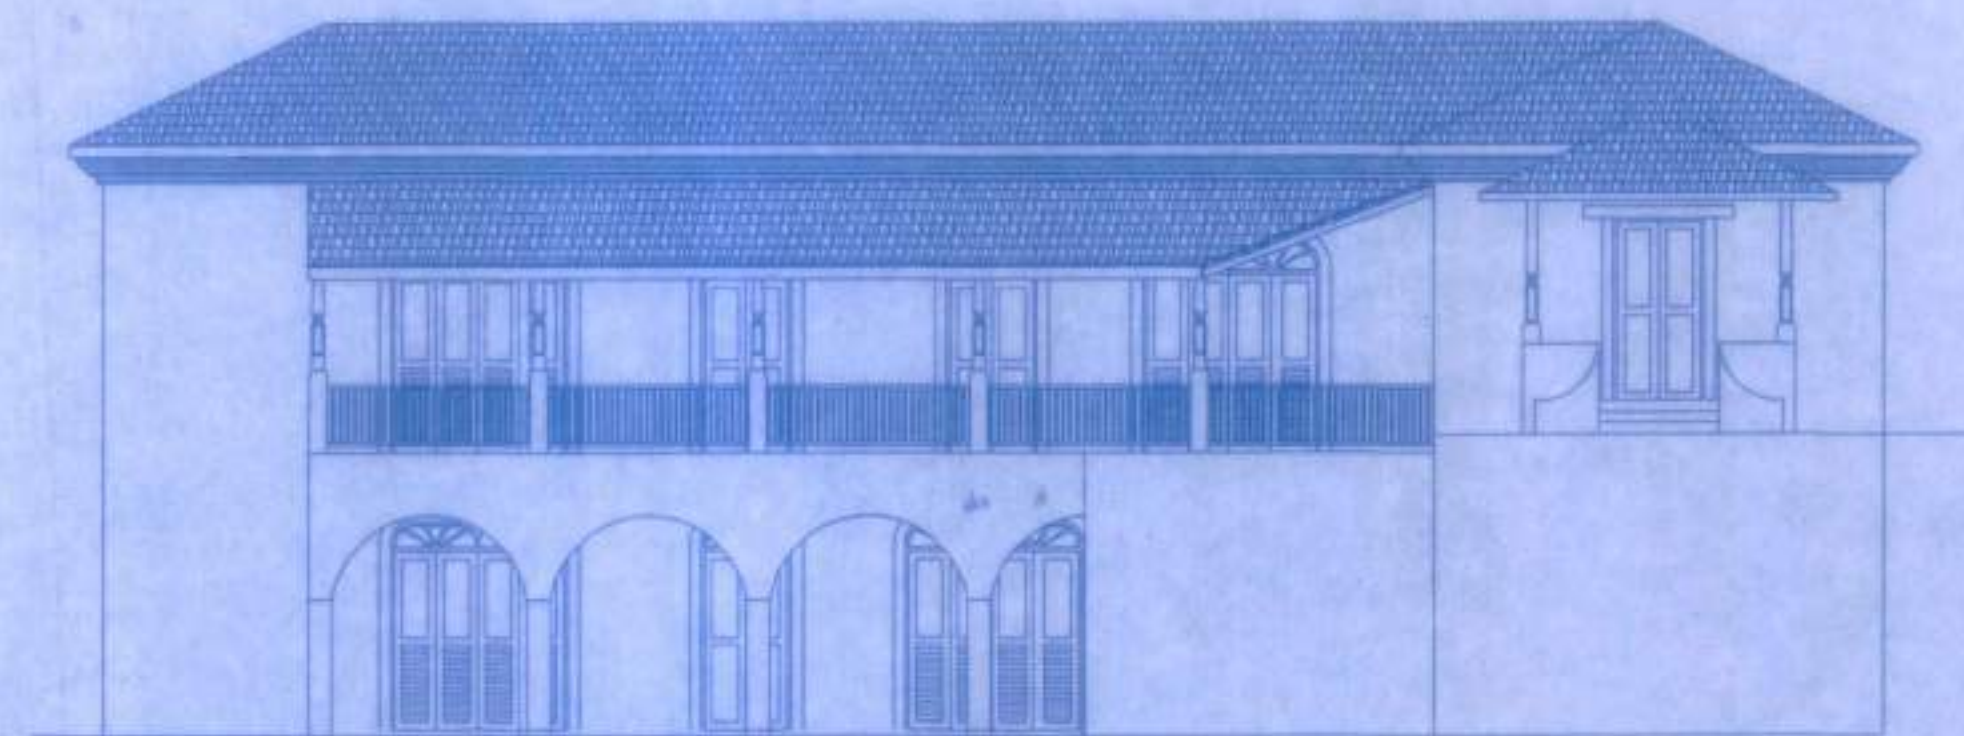

FRONT ENTRANCE ELEVATION (UNIT - 3)

Scale: 1:100

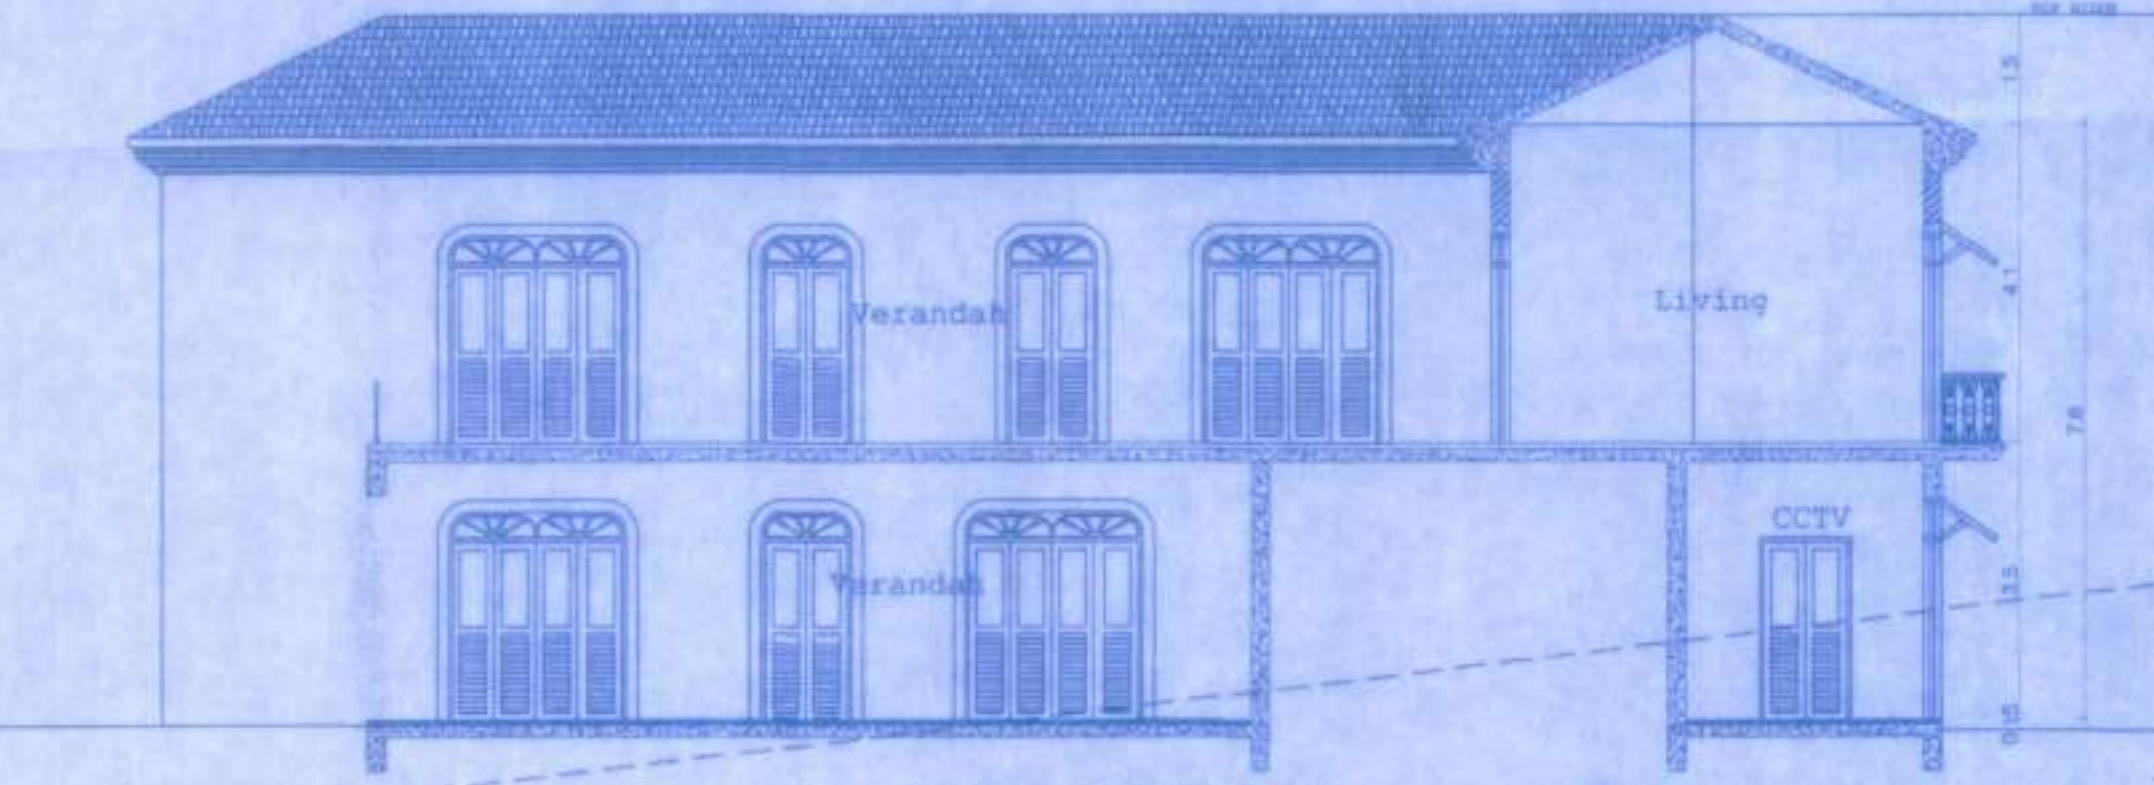

SECTION BB' (UNIT - 3)

Scale: 1:100

SCHEDULE OF DOORS & WINDOWS			
TYPE	SIZE	SILL HT.	BEAM BOTTOM
FD	2.40 X 2.75	—	—
FD-1	1.20 X 2.75	—	—
DI-A	1.60 X 2.75	—	—
D	1.35 X 2.75	—	—
D1	1.20 X 2.75	—	—
D2	1.10 X 2.75	—	—
D3	1.00 X 2.10	—	—
D4	0.75 X 2.10	—	—
W	1.20 X 1.50	1.00	—
W	1.20 X 2.75	—	—
V	1.80 X 2.75	—	—
V1	1.20 X 2.75	—	—

PROJECT TITLE	
PROPOSED CONSTRUCTION OF RESIDENTIAL UNITS ALONGWITH POOL ON AMALGAMATED PROPERTY PLOT C & D OF SY. NO. 362/7(PART) SIOLIM VILLAGE, AT SIOLIM BARDEZ TALUKA, GOA.	
FOR- OLALIAN ESTATE PVT. LTD.	
SUBMISSION DRAWING	SHEET NO. 4
OWNER'S SIGN	CONSULTANT SIGN
<i>Vann</i>	<i>[Signature]</i>