



RESIDENTIAL UNIT - TYPE 'A'

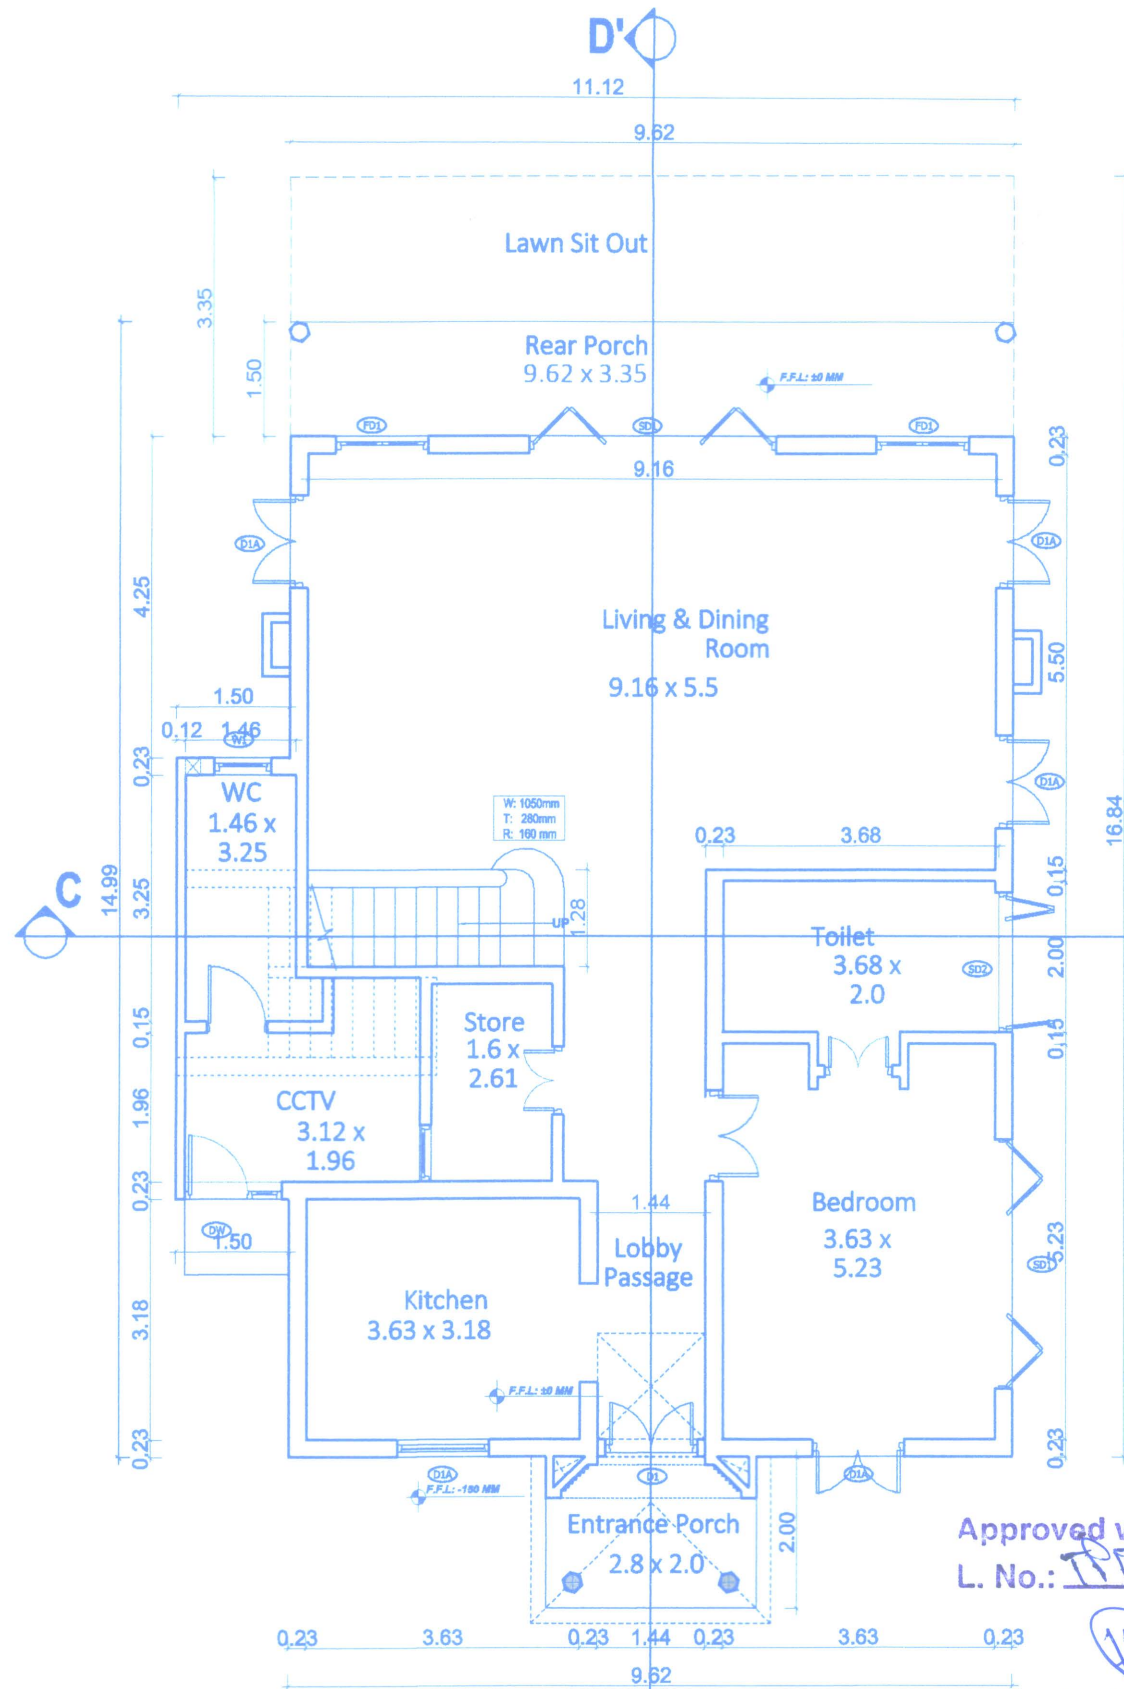

GROUND FLOOR PLAN
Scale:- 1:100


Approved with condition vide
L. No.: TBT/352/Assagao/76-22/1056
Dated 04/03/2022
Dy. Town Planner
Town & Country Planning Dept.
Govt. of Goa, Mapusa

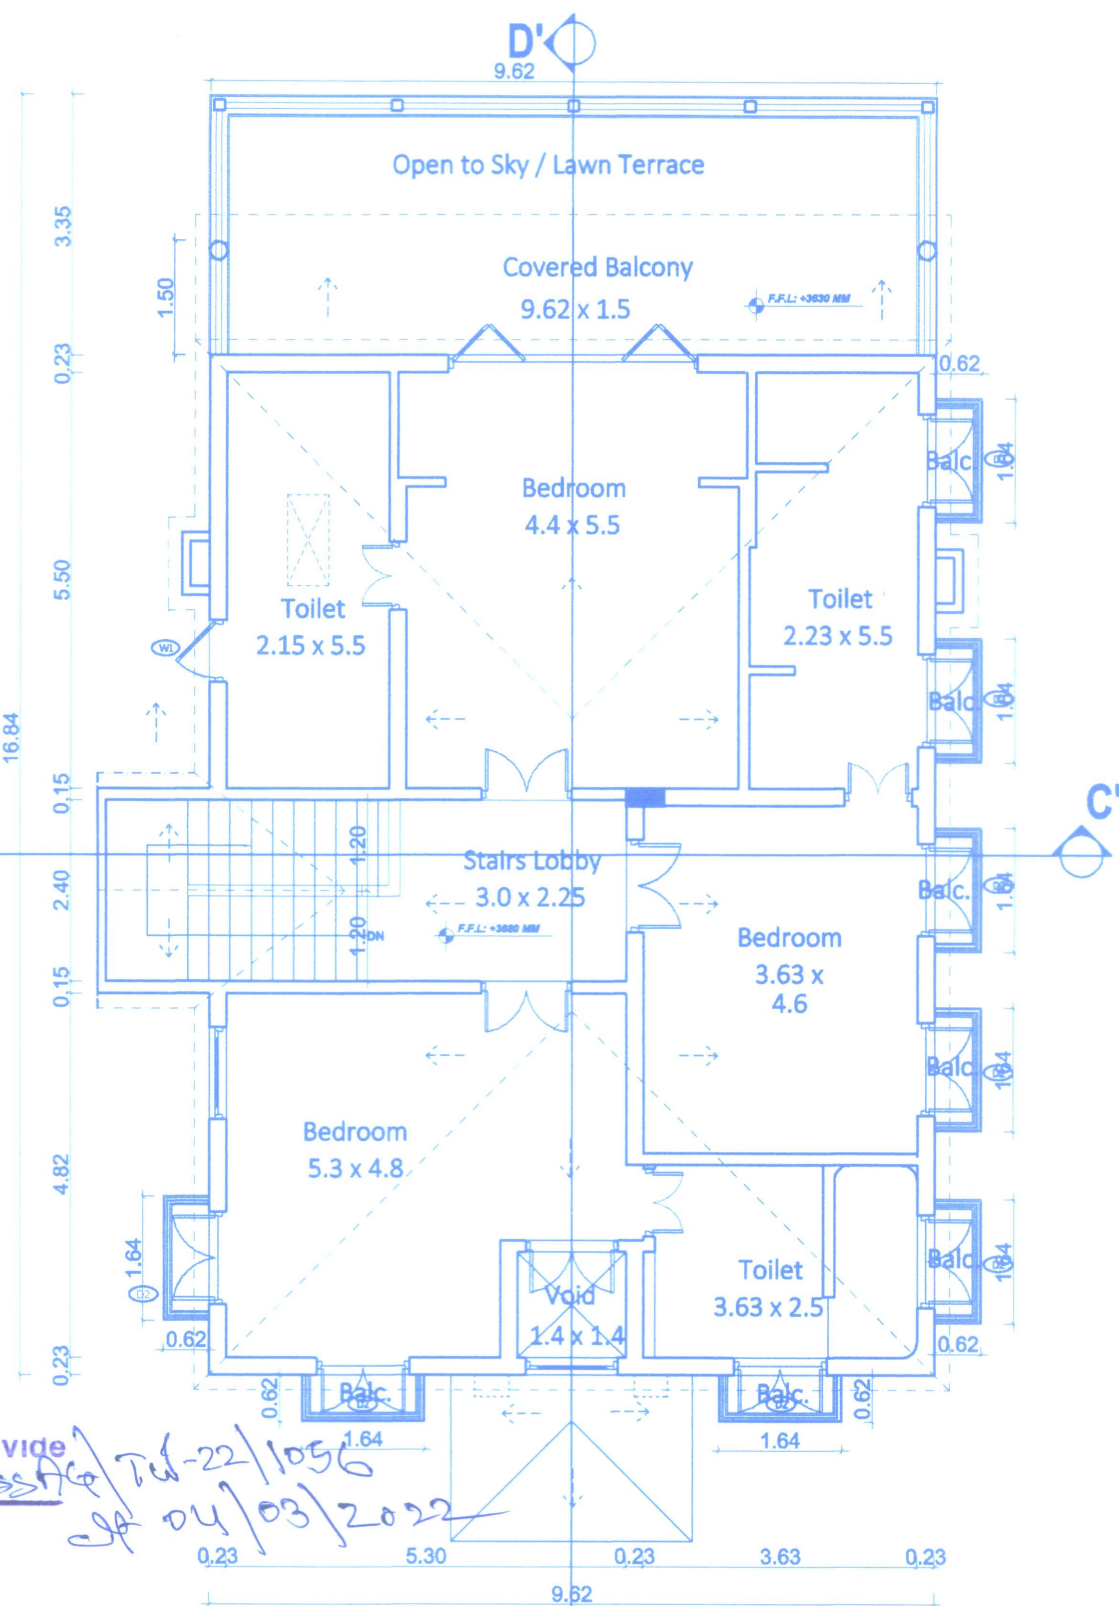

FIRST FLOOR PLAN
Scale:- 1:100




FRONT ELEVATION
Scale:- 1:100

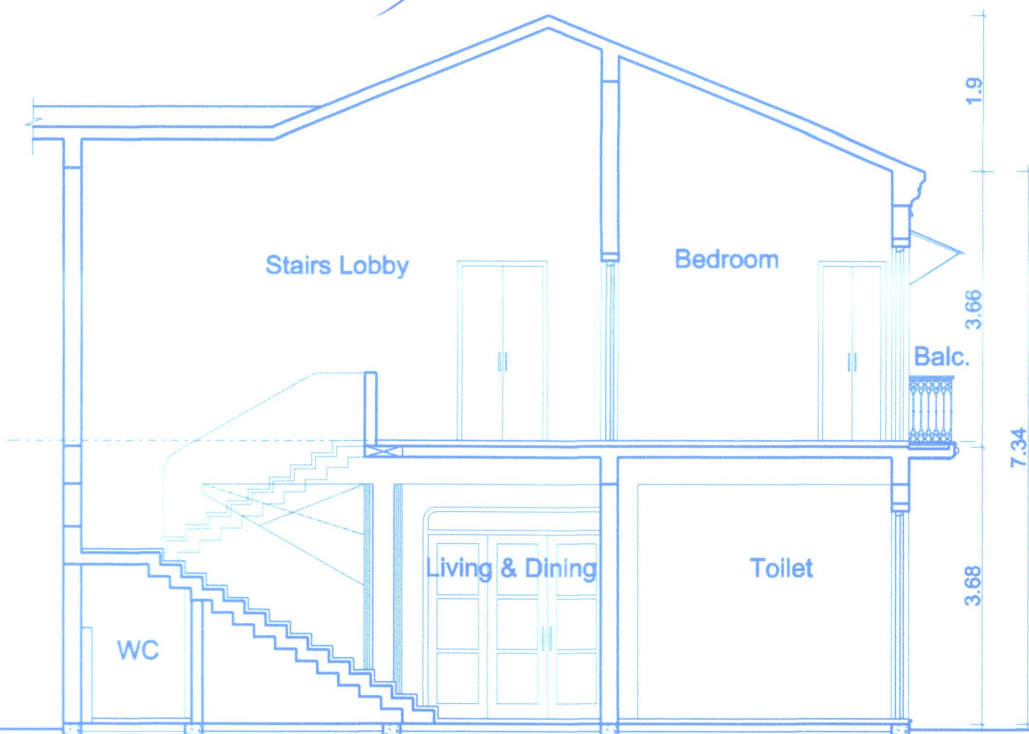

SECTION CC'
Scale:- 1:100

Approved with conditions vide
R. No. 924 dt. 23/5/22
Secretary
Village Panchayat Assagao
Bardez - Goa.

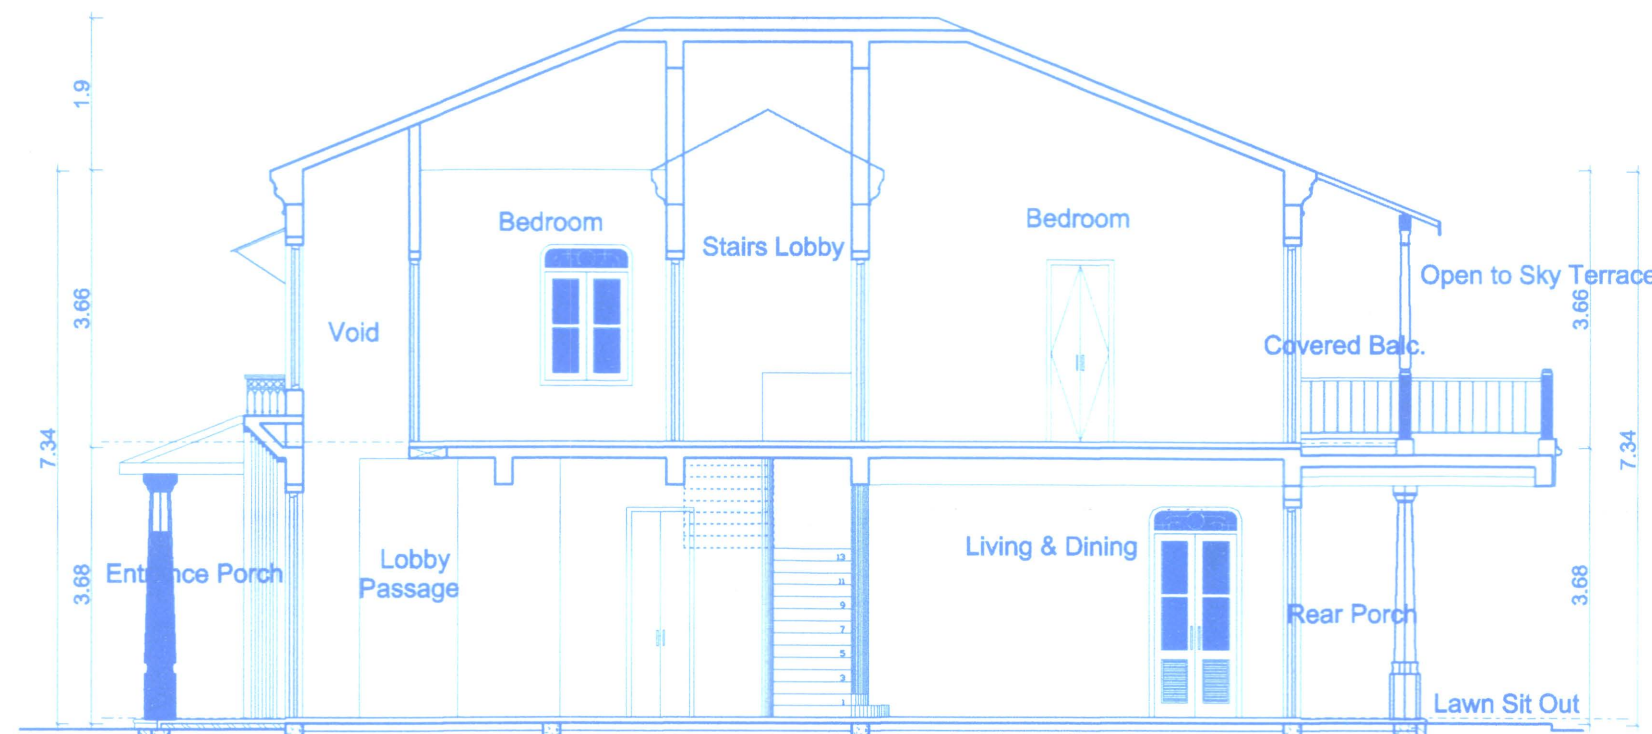

SECTION DD'
Scale:- 1:100

DOOR / WINDOW SCHEDULE (TYPE - A)						
S.NO.	DOOR & WIN. NO.	LOCATION	SILL	LINTEL	SIZE / ROUGH OPENING	UNIT
1	01	ENTRANCE DOOR	00	2800	1225x2800	1
2	02	TOILET-3 & 4, BEDROOM 3 & 4	00	2600	1225x2600	8
3	03	TOILET 2	1200	2600	825x1400	1
4	04	BEDROOM 1 & VERANDA	00	2800	3300x2800	2
5	05	TOILET	00	2800	1850x2800	1
6	06	BEDROOM 2	00	2600	3300x2600	1
7	07	BEDROOM 1, DRAWING & KITCHEN	00	2800	1225x2800	5
8	08	STAFF ROOM	00	2400	1260x1500	1
9	09	VERANDA	00	2800	1225x2800	2
10	10	STAFF TOILET	900	2135	750x1235	1
11	11	BEDROOM 4	00	2600	1225x1865	1

PROJECT TITLE :
PROPOSED CONSTRUCTION OF COMPOUND WALL & RESIDENTIAL UNITS ALONGWITH POOL ON PROPERTY BEARING SY. NO. 77/3(PART)-PLOT 'A' OF ASSAGAO VILLAGE, BARDEZ TALUKA, GOA.

FOR- OLALIAN ESTATE PVT. LTD

SUBMISSION DRAWING
OWNER'S SIGN

SHEET NO.1
CONSULTANT SIGN

Owner's Signature

PANESH GAITONDE
B.E.(CIVIL) AMIE FIV
REGISTERED ENGINEER
T.C. No. ER-0057/2010