




STILT FLOOR PLAN
SCALE 1:100

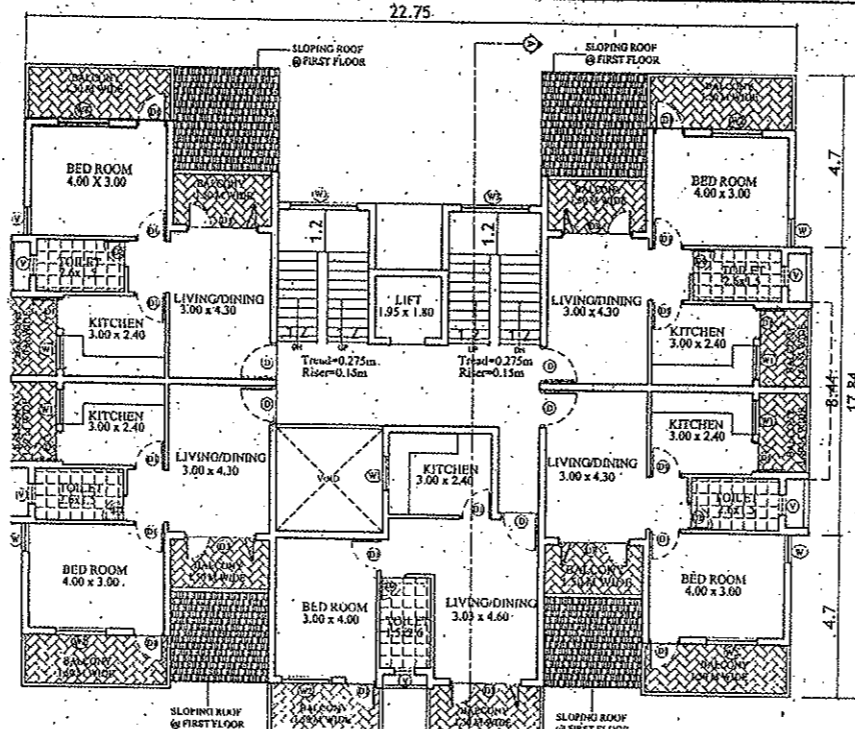

TYPICAL FLOOR PLAN
LVL 1- LVL 4
SCALE 1:100

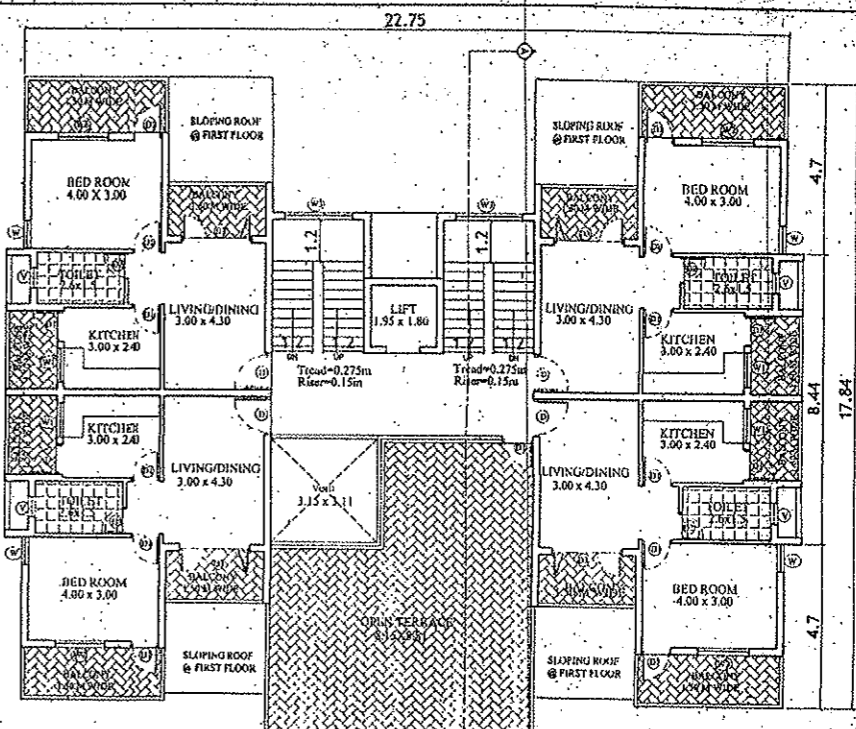

LVL 5 FLOOR PLAN
SCALE 1:100

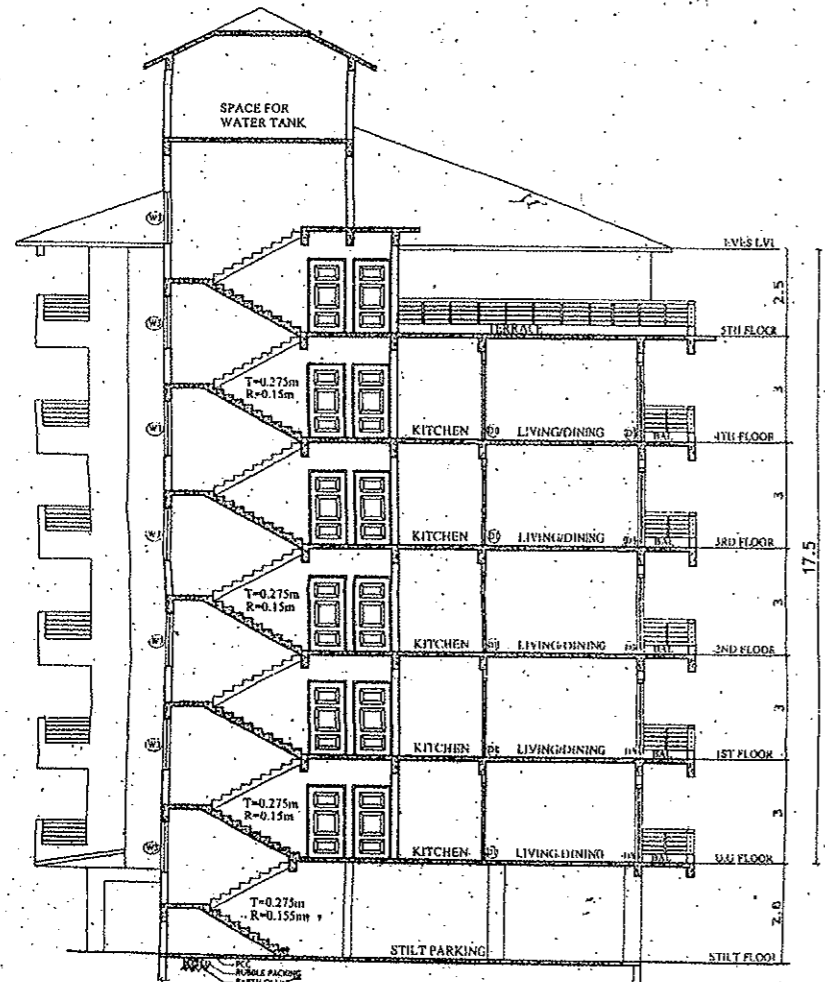

SECTION AA
SCALE 1:100



ELEVATION
SCALE 1:100

TYPE	CLAS	W	H
D	1.10	2.15	
D1	0.90	2.15	
D2	0.75	2.15	
D3	2.10	2.15	
W	0.80	1.15	
W1	1.00	1.15	
W2	1.50	1.15	
W3	2.00	1.25	
V	0.60	0.90	

Please check letter No. 715/7967/CA-2
regarding the plan.

By Town Planner,
Town & Country Planning Dept.
Govt. of Goa.
Therach, Panchayat
No. 1102/1105/1106/2004
Dated 11.01.2014



Permission is granted subject to
the condition given vide Licence
No. 1102/1105/1106/2004
Dated 11.01.2014

VP Secretary

ARCHITECT'S SIGNATURE Bryan J. Soares Reg. No. CA/89/12085 AR/0031/2010	CLIENT'S SIGNATURE <i>[Signature]</i>
PROJECT: PROPOSED CONSTRUCTION IN PLOT NO 7 BEARING SY.NO-111(PART)/110(PART), 5(PART) /6(PART) OF CALAPUR CUJIRA VILLAGE, TISWADI TALUKA, GOA.	
CLIENT: U. B. KENKRE & FAMILY	
DWGS: FLOOR PLANS & SCHEDULE OF OPENINGS	
DRN BY: S.N.	CHKD BY: B.S.
DRG NO: SUB-02	JOB NO: 568/13
DATE: 25-01-14	SCALE: 1:100
ARCHITECTS: SOARES & ASSOCIATES G-1, VIKAS-BUILDING, 18TH JUNE ROAD, PANJIM, GOA. PH./FAX: 2228040, 2430010 e-mail: soares88@gmail.com	