



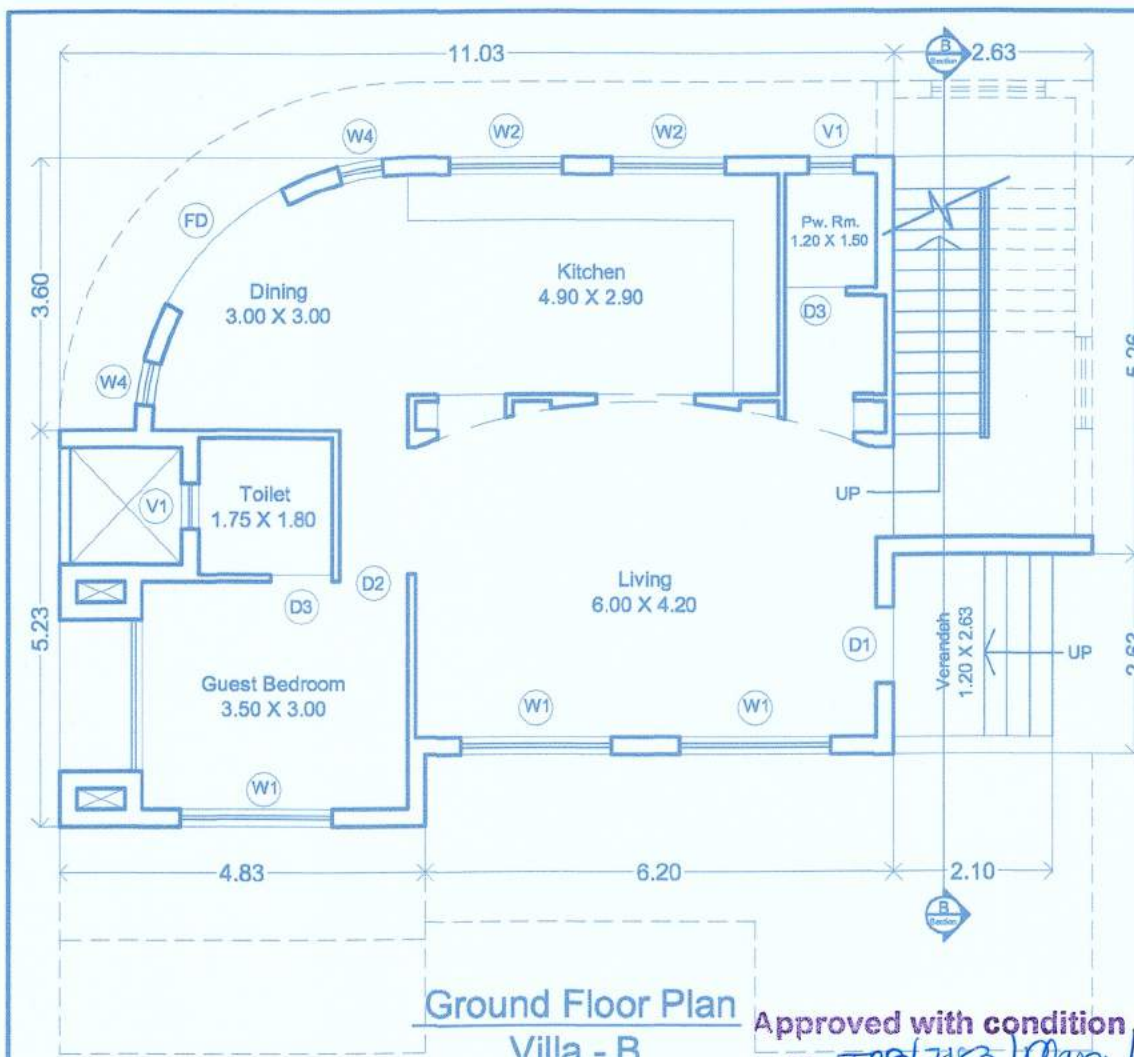


Ground Floor Plan
Villa - B

Approved with condition vide
L. No. 709/3183 / Marra / 24/5863


Dy. Town Planner
Town & Country Planning Dept.
Govt. of Goa, Mapusa

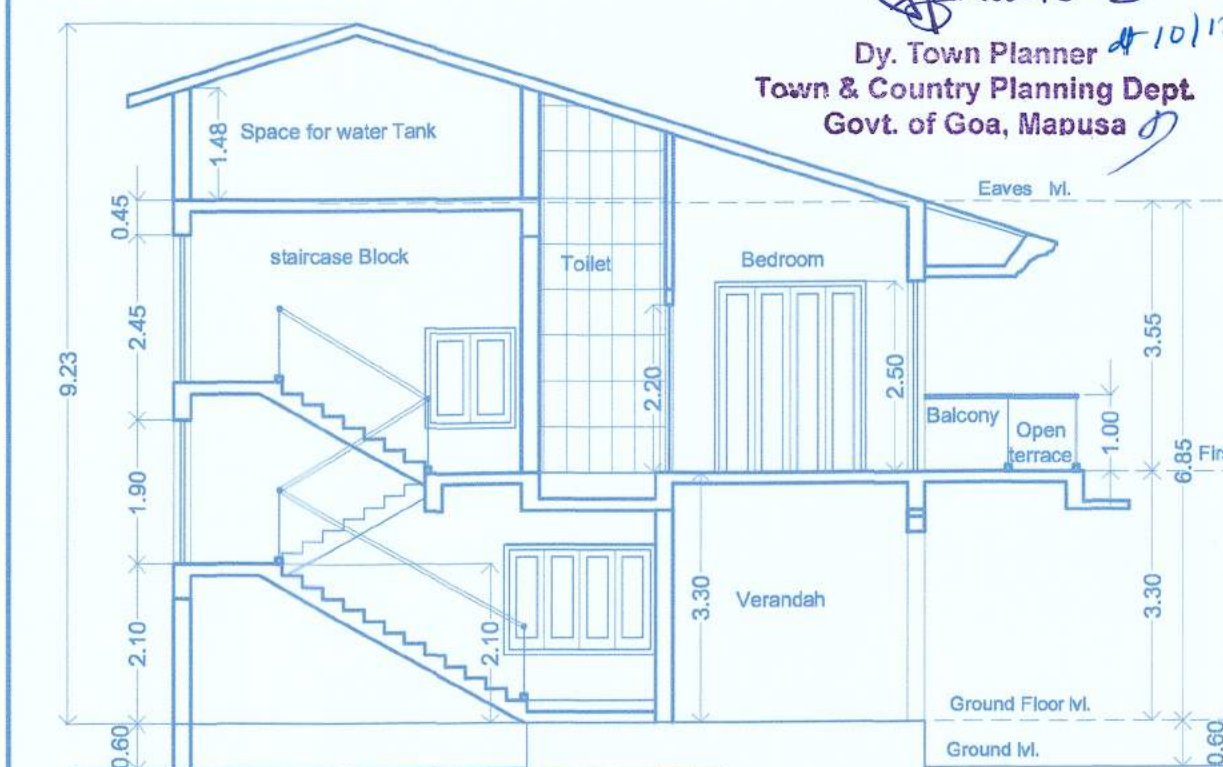


Section-BB
Villa - B

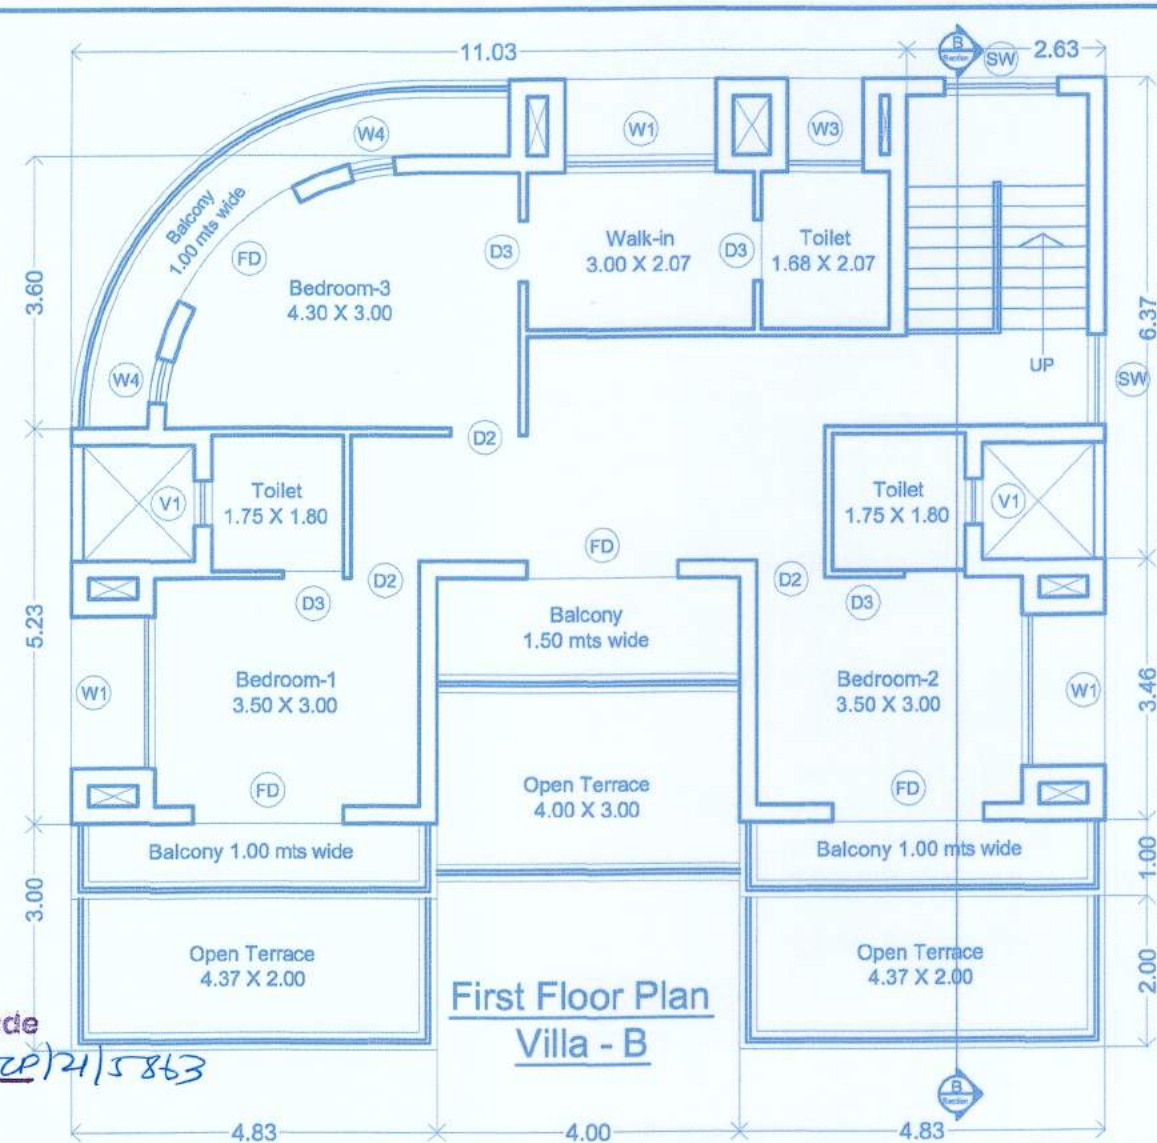


First Floor Plan
Villa - B

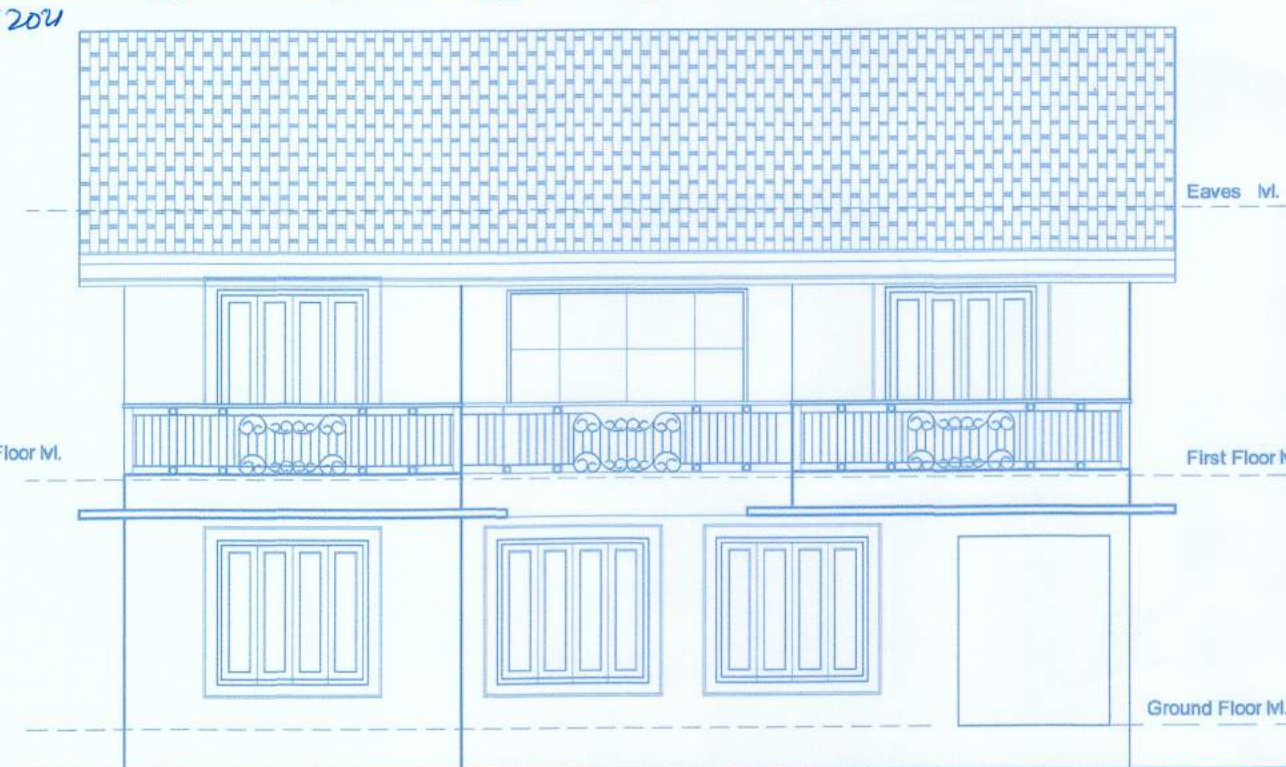

front elevation Villa - B

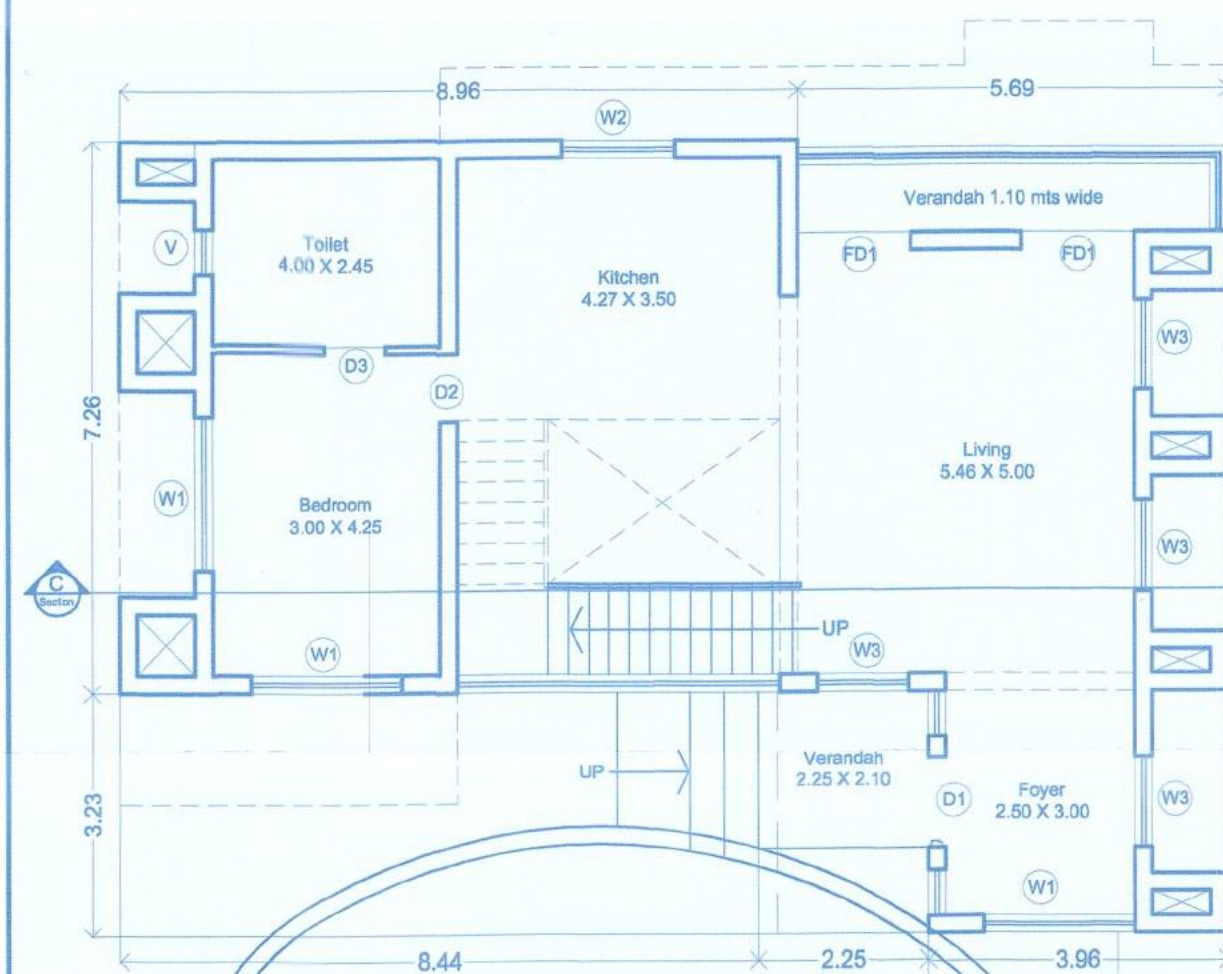


Ground Floor Plan
Villa - C

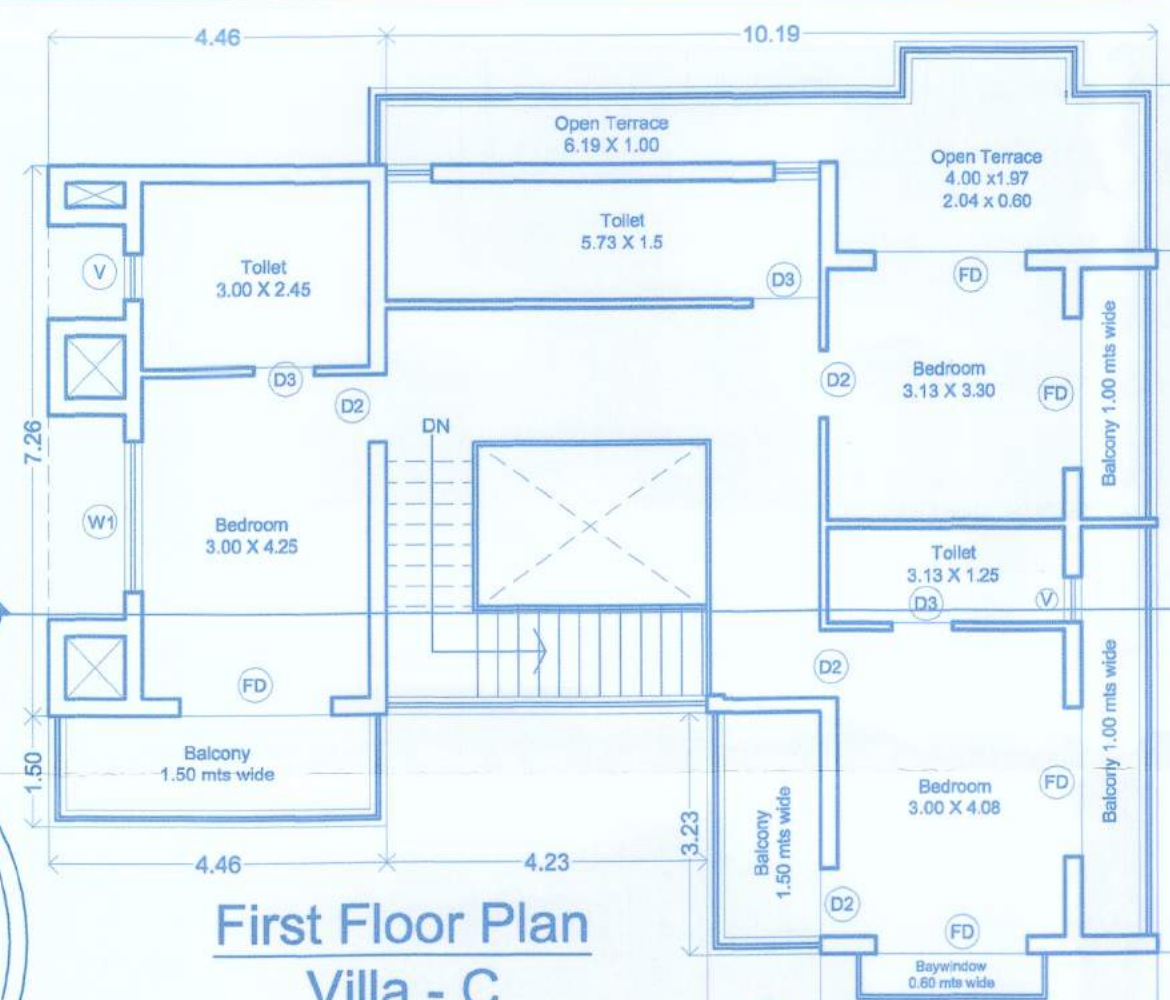


First Floor Plan
Villa - C



front elevation
Villa - C

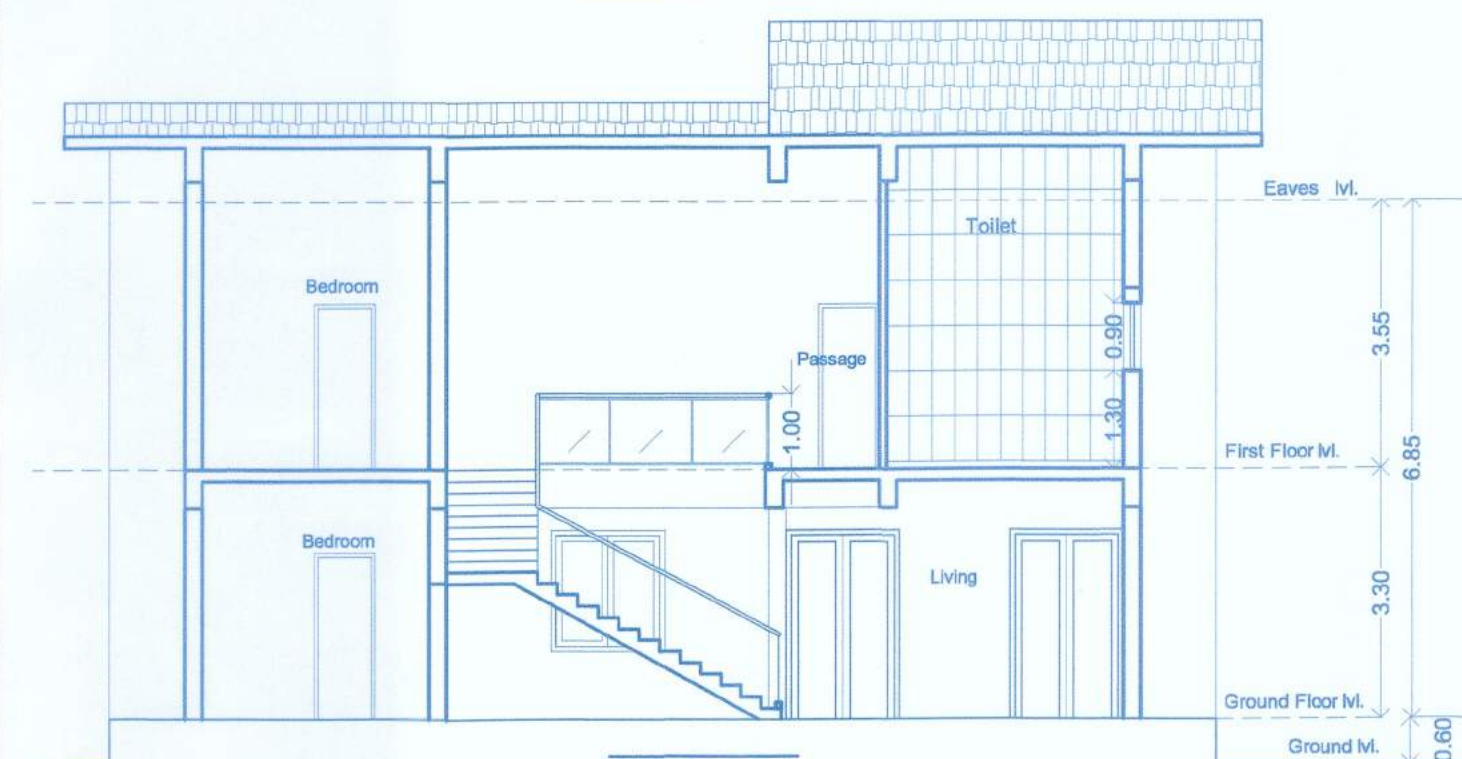


Section-CC
Villa - C

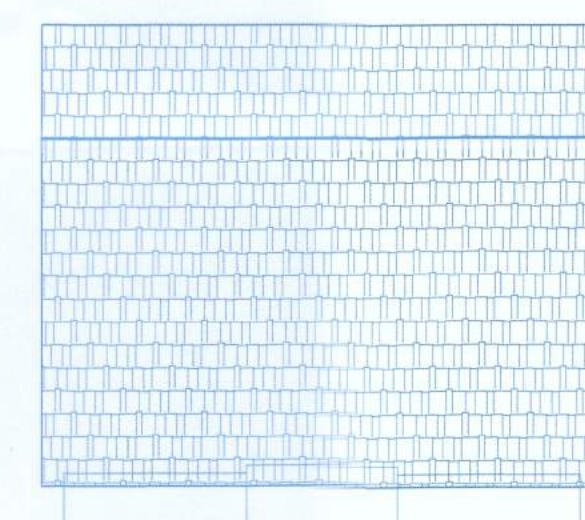

Roof Plan
Villa-B
Scale: 1:200



Roof Plan
Villa-C
Scale: 1:200

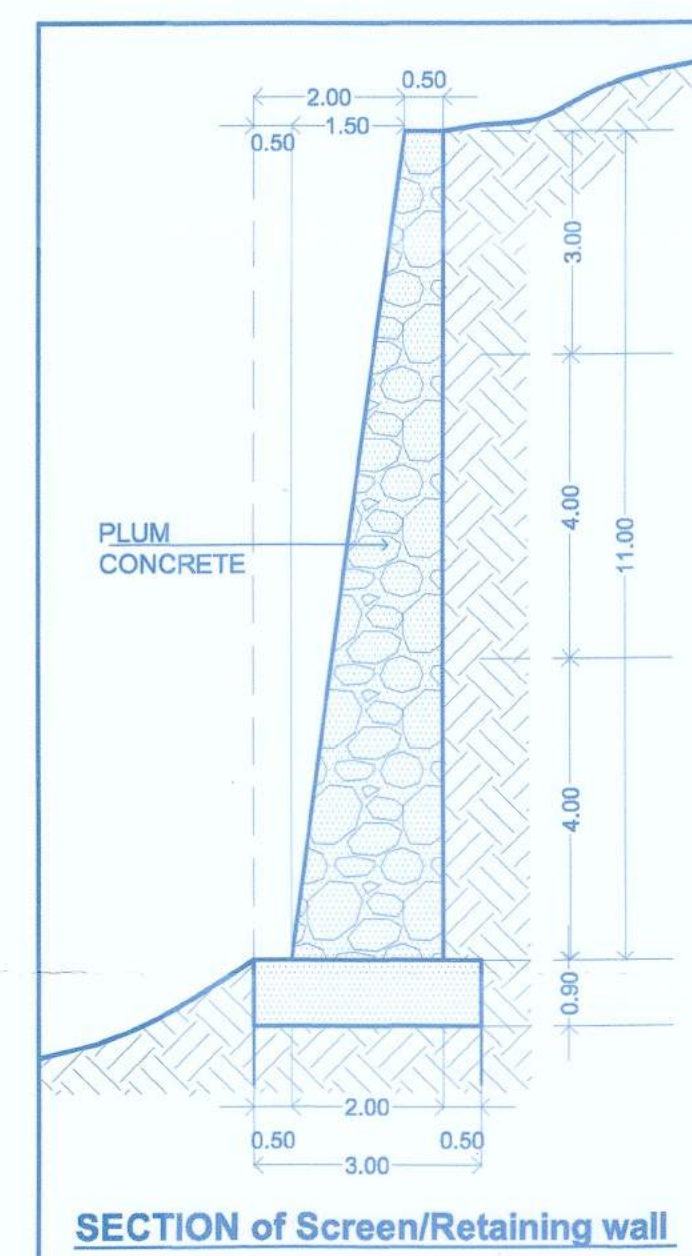

SECTION of Screen/Retaining wall

DOOR & WINDOW SCHEDULE			
DOORS		WINDOWS	
TYPE	SIZE	TYPE	SIZE
FD	2000 X 2500	W1	2000 X 1900
FD1	1500 X 2500	W2	1500 X 1300
SG	4250 X 5000	W3	1200 X 1900
LD	1000 X 2200	W4	800 X 1900
D1	1000 X 2200	SW	1200 X 1900
D2	900 X 2200	V	600 X 900
D3	800 X 2200		

Owners signature

PRASHANT GAONKAR, ARCHITECT
COA REG. NO. CA/67/21
TCP REG. NO. AR/0064/20
Architects signature

PROJECT:

PROPOSED RESIDENTIAL BUILDINGS, COMPOUND WALL AND SWIMMING POOLS FOR Mr. Dinesh Dhanwani, POA holder for Mr. Nitesh V. Panjwani & Self IN PLOT BEARING SURVEY NO. 94/3 & 3-A SITUATED AT MARRA VILLAGE, BARDEZ, GOA.

LOCATION: Pilerne - Marra, Bardez - Goa.

CLIENT: Mr. Dinesh Dhanwani, POA holder for Mr. Nitesh V. Panjwani & Self

TITLE: PLANS, ELEVATION, SECTION & SITE PLAN


STATUS:

(For approval only)

NORTH: DRAWN: Priya SCALE: 1:100, 1:200 & 1:500
CHECKED: Prashant DRAWING NUMBER: 02
DATE: 24th October 2021

THIS DRAWING IS THE PROPERTY OF Prashant Gaonkar AND THEIR CONSULTANTS AND NOT TO BE USED OR COPIED WITHOUT THEIR PERMISSION.

prashant gaonkar
Architects & Interior Designers

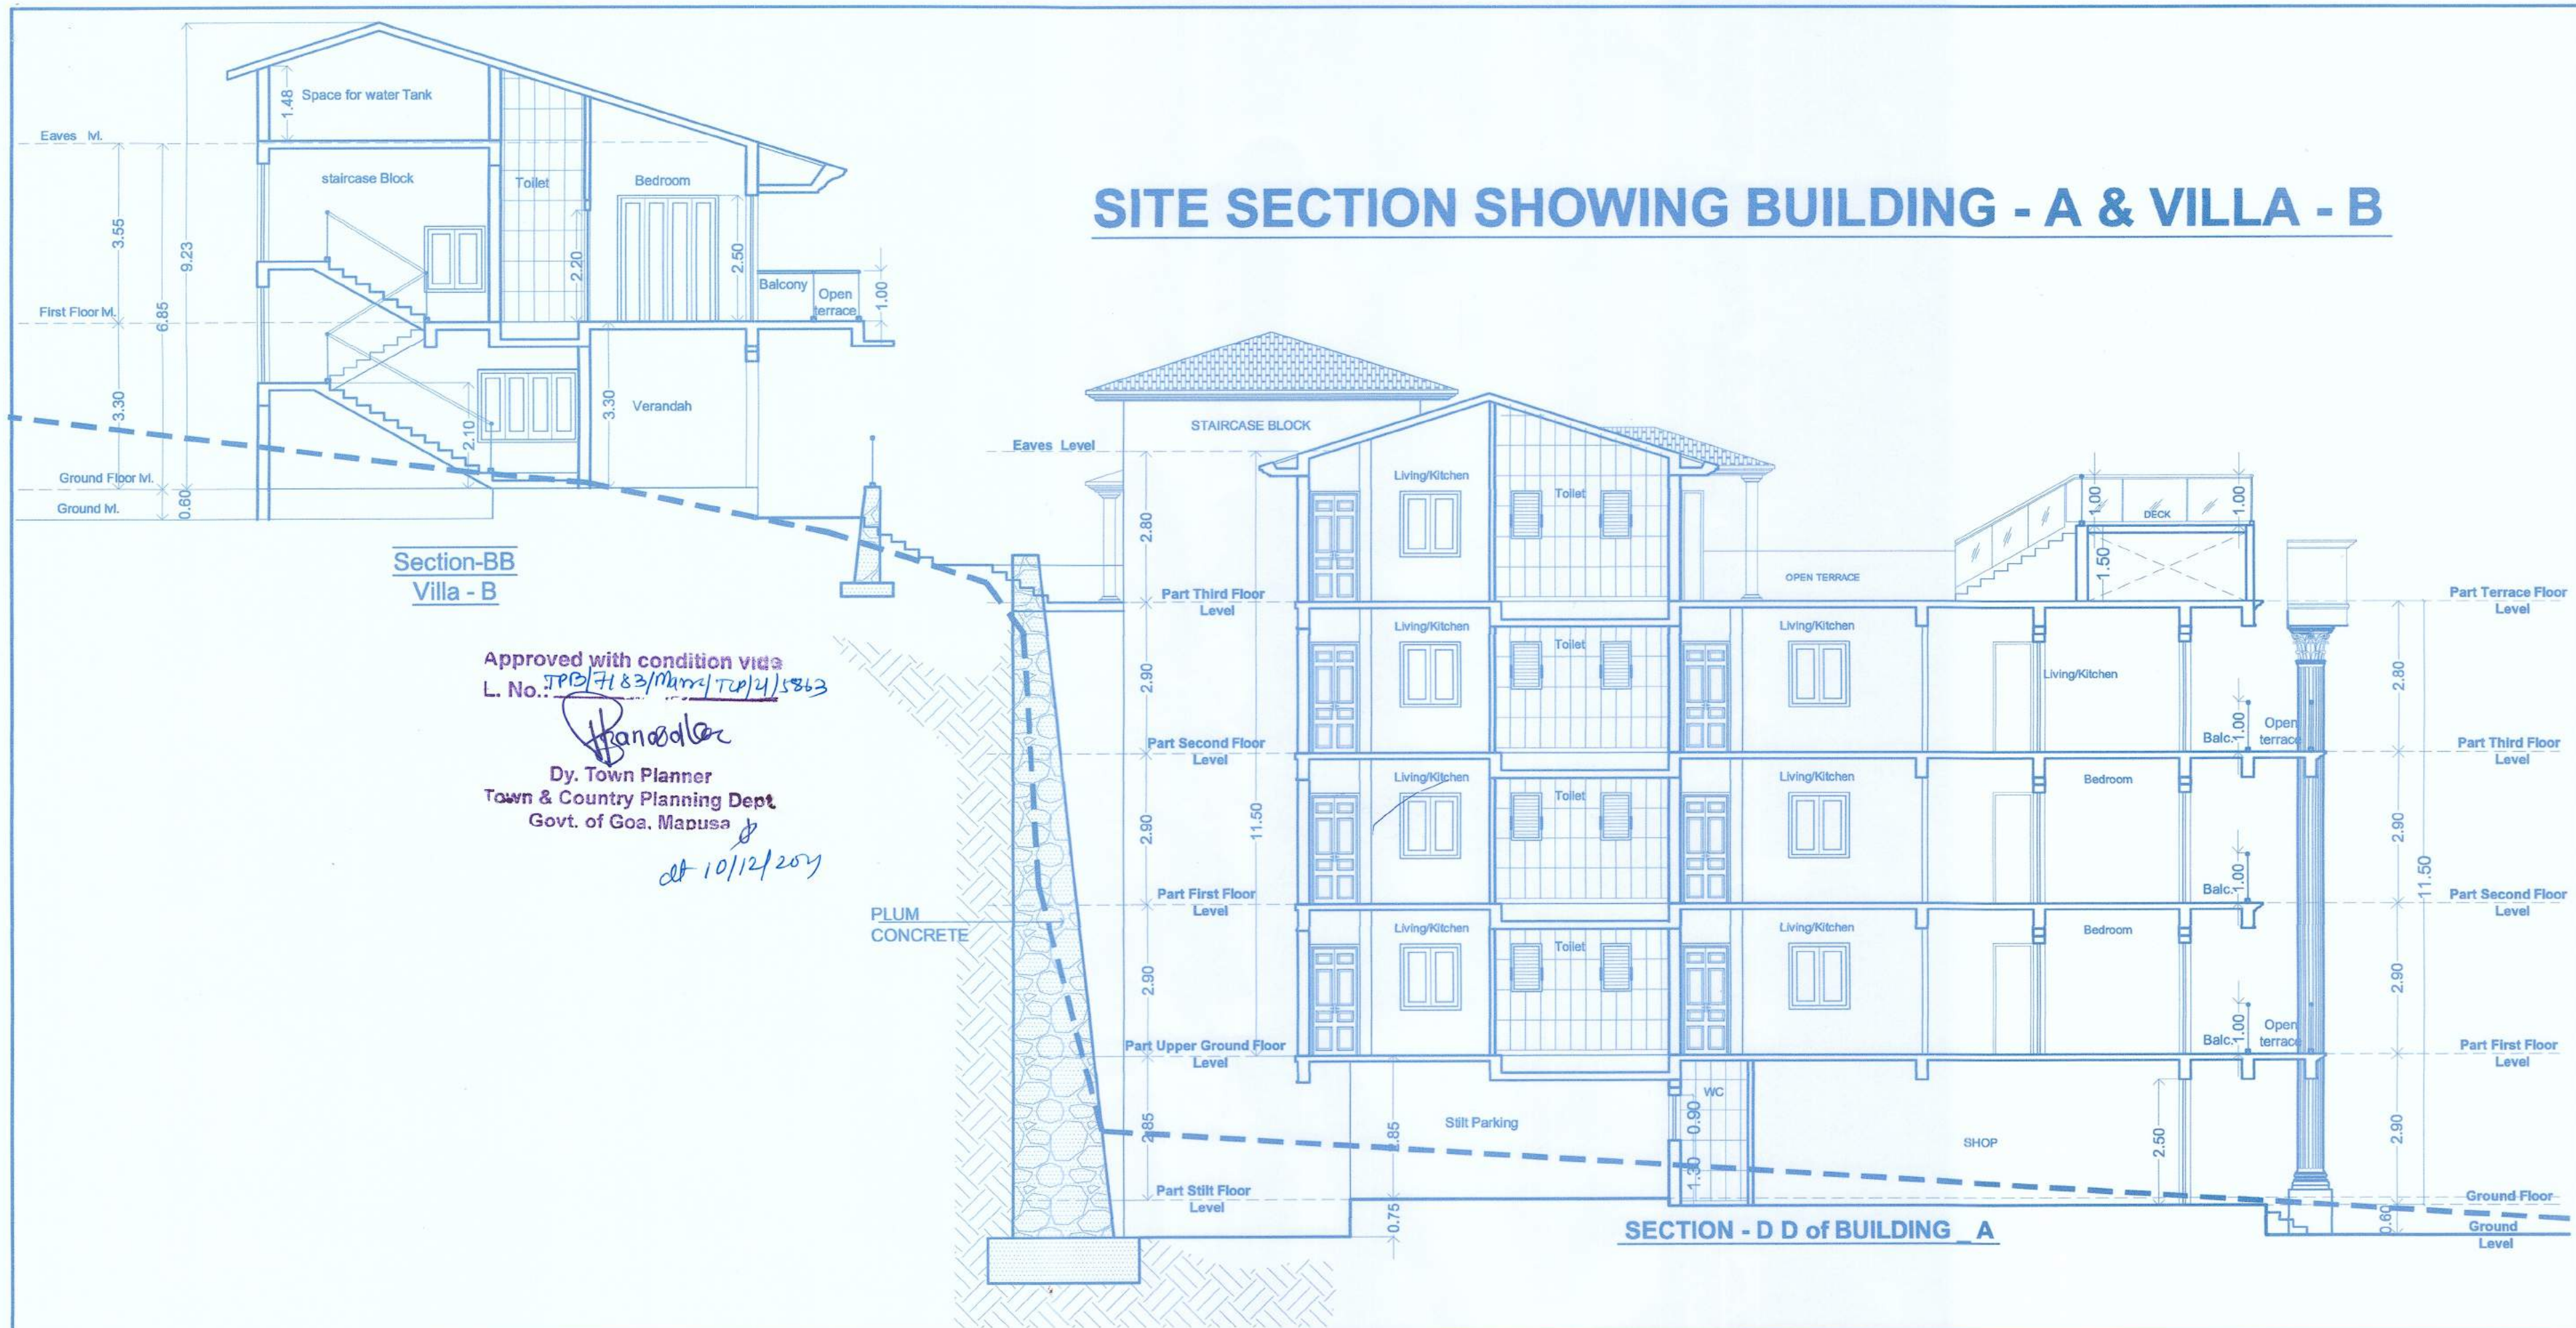

Prashant Gaonkar
Owners signature

PRASHANT GAONKAR, ARCHITECT

Prashant Gaonkar

COA REG. NO. CA/97/21582
TCP REG. NO. AR/0064/2010

Architects signature

PROJECT:

PROPOSED RESIDENTIAL BUILDINGS, COMPOUND WALL AND SWIMMING POOLS FOR Mr. Dinesh Dhanwani, POA holder for Mr. Nitesh V. Panjwani & Self IN PLOT BEARING SURVEY NO. 94/3 & 94/3-A SITUATED AT MARRA VILLAGE, BARDEZ, GOA.

LOCATION: Pilerne - Marra, Bardez - Goa.

CLIENT: Mr. Dinesh Dhanwani, POA holder for Mr. Nitesh V. Panjwani & Self

TITLE: PLANS, ELEVATION, SECTION & SITE PLAN

STATUS: (For approval only)

NORTH	DRAWN: Priya	SCALE: 1:100, 1:200 & 1:500
	CHECKED: Prashant	DRAWING NUMBER: 04
	DATE: 24th October 2021	

THIS DRAWING IS THE PROPERTY OF Prashant Gaonkar AND THEIR CONSULTANTS AND NOT TO BE USED OR COPIED WITHOUT THEIR PERMISSION.

Prashant Gaonkar
Architects & Interior Designers

Proposed Amalgamation of plots, construction of Residential building-A, Villa-B, Villa-C, Swimming pools, Compound wall & Screen/Retaining wall for Mr. Dinesh Suresh Dhanwani, POA holder for Mr. Mr. Nitesh Vijay Panjwani & self in plot bearing survey no. 94/3 & 3-A at Pilerne-Marra, Bardez - Goa.

A-308, 3rd Floor, Dwraknath Centre, Above Hotel Navtara, Opp. Shree Bodgeswar Temple, Mapusa - Goa. Tel. 9822488590.