


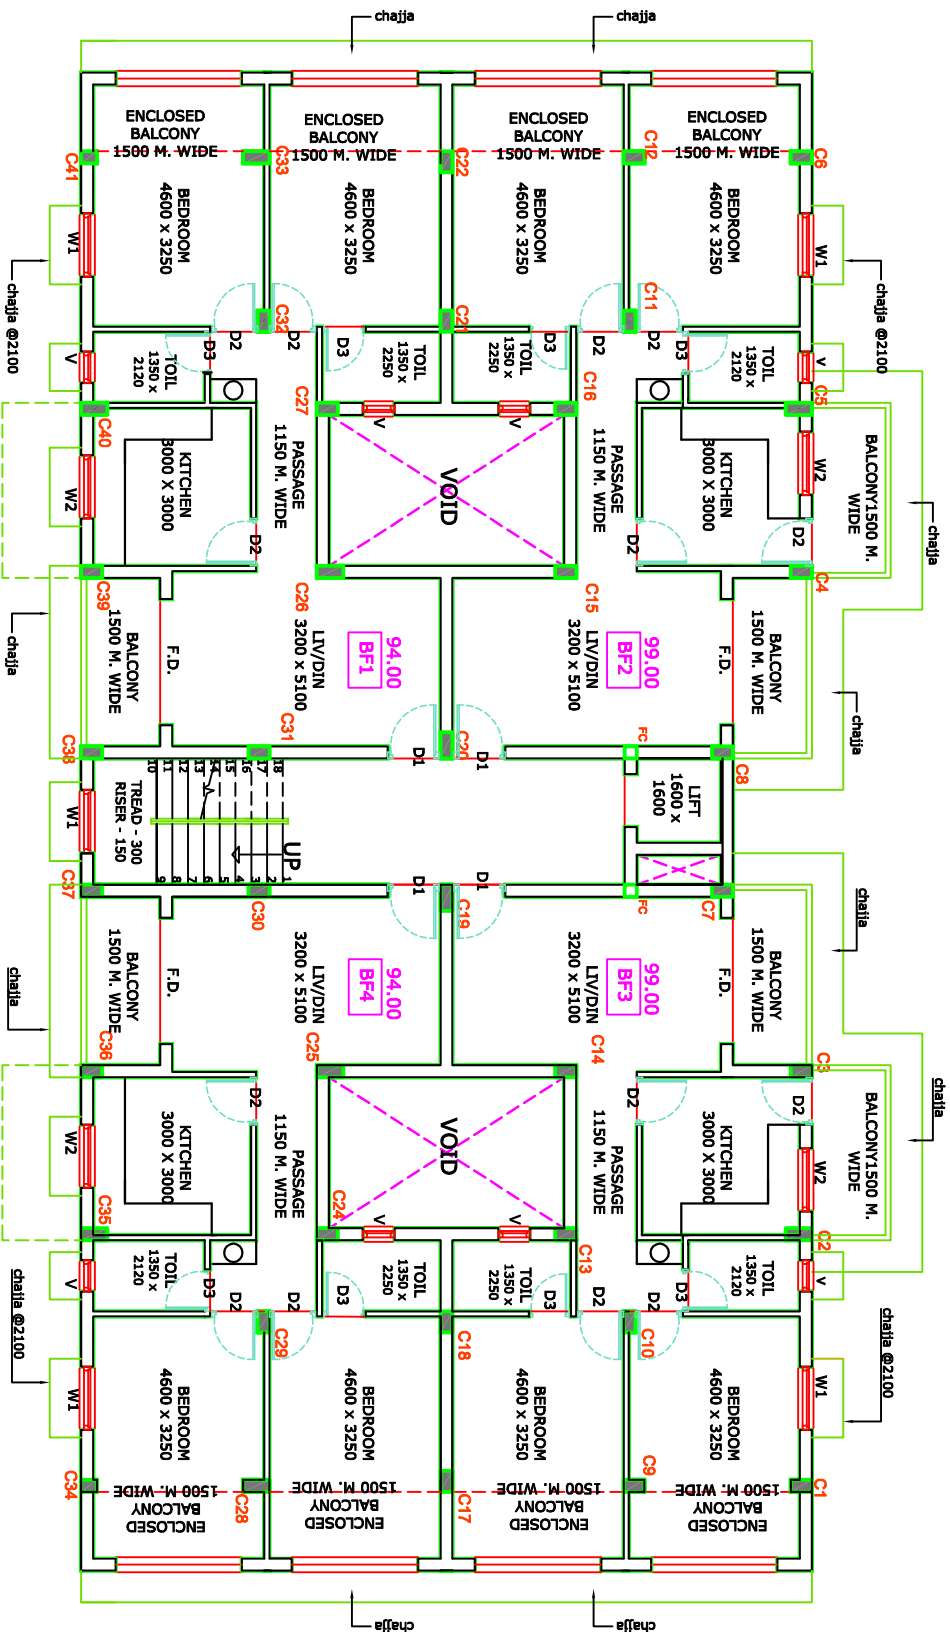

## FIRST FLOOR PLAN

CLIENT :  
M/S TOWNSQUARE  
CONSTRUCTIONS

PROJECT:  
SOCORRO ENCLAVE - SOCORRO,

BLOCK B

DRG. NO  
WD-02

SCALE AS  
INDICATED

KUNDAN V. PRABHU  
ARCHITECT AND INTERIOR DESIGNER  
783, PRABHU HOUSE  
AUTO - BETIM, PORVORIM  
BARDEZ - GOA.

### SCHEDULE OF OPENINGS

| TYPE | SIZE        | LINTEL | SIL |
|------|-------------|--------|-----|
| FD   | 2400 X 2100 | 2100   | -   |
| D1   | 1000 X 2100 | 2100   | -   |
| D2   | 900 X 2100  | 2100   | -   |
| D3   | 800 X 2100  | 2100   | -   |
| W1   | 1200 X 1200 | 2100   | 9I  |
| W2   | 1200 X 900  | 2100   | 12I |
| V    | 600 X 800   | 2100   | 13I |