



GROUND FLOOR PLAN
SCALE 1:100

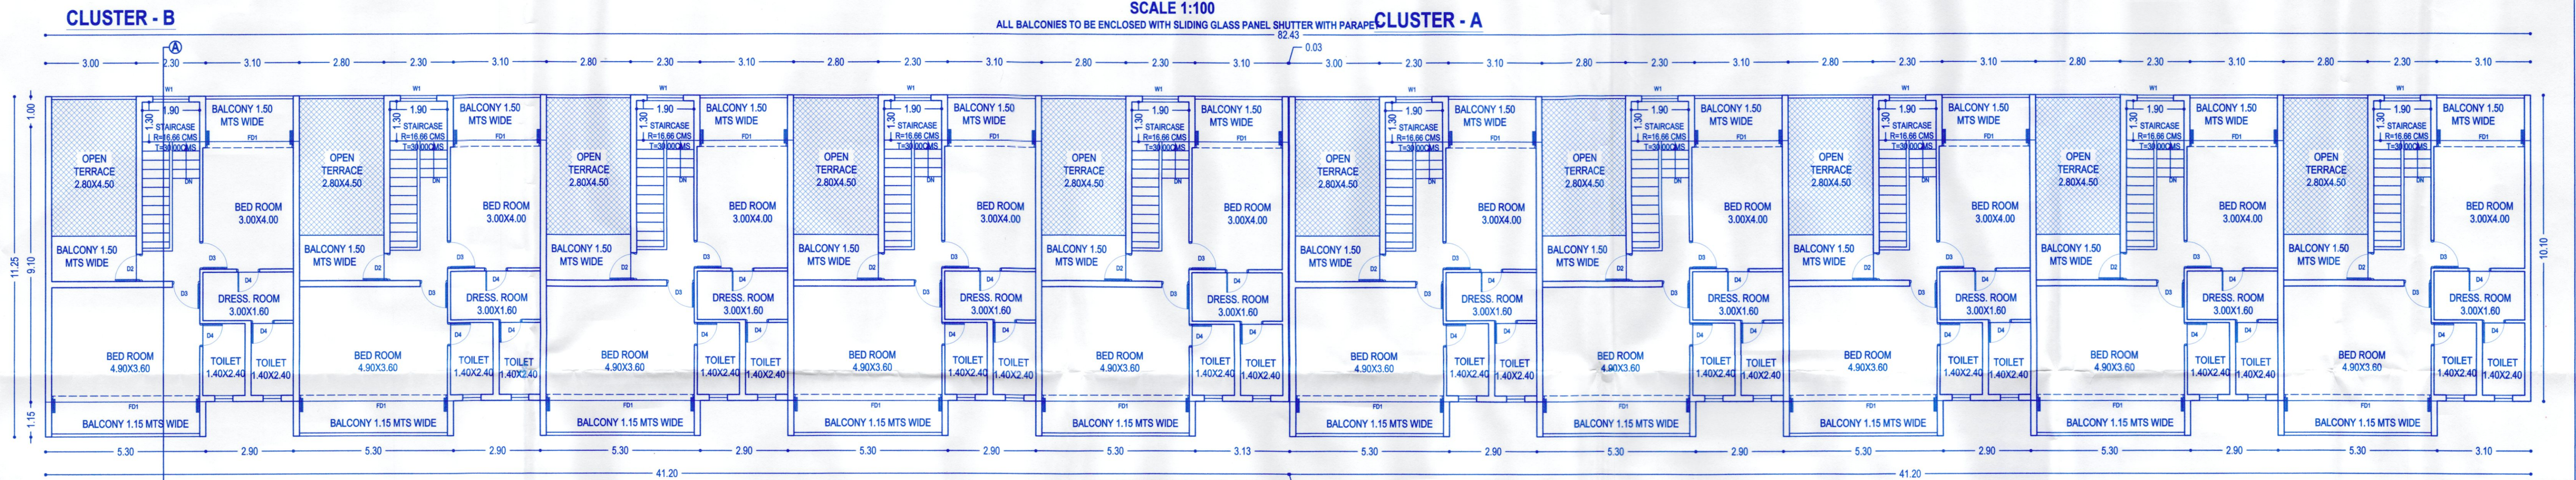

FIRST FLOOR PLAN
SCALE 1:100

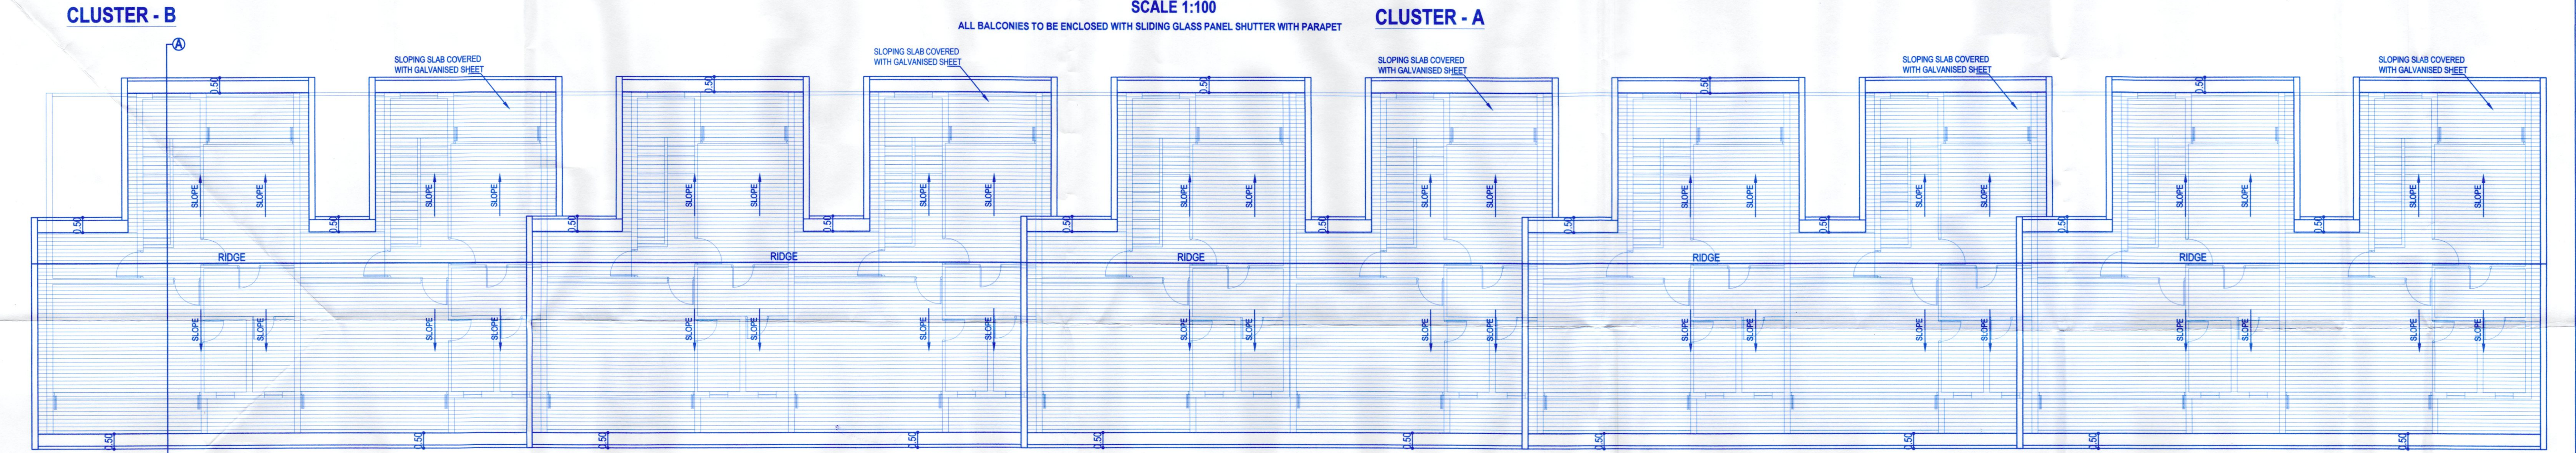

ROOF PLAN
SCALE 1:100

Approved with Res. No. 29/02/2022 at 29/02/2022
Village Panchayat of Verna, Goa



SECRETARY
VILLAGE PANCHAYAT
VERNA
SALCETE-GOIA

Please check order no. 29/02/2022 dated 29/02/2022 regarding the plan.

Town Planner
Town & Country Planning Dept.
M.S.

OWNER: Mr. ANTHONY JOHN SILVEIRA	
PROJECT: PROPOSED RESIDENTIAL AND COMMERCIAL BUILDINGS, SWIMMING POOL & COMPOUND WALL AT VERNA, SALCETE-GOIA.	
DATE: 09-07-2022	SURVEY NO. 241 / SUB. DIV. 11
SCALE - 1:100 & 1:500	JOB NO-2445
DRG. NO-747 / 02	ENGINEER:
OWNER:	UDAY SAWANT B.E.(CIVIL) Reg. No. ER/0022/2010
SAWANT & ASSOCIATES ARCHITECTS, ENGINEERS INTERIOR DESIGNERS SAPANA ARCADE, 1ST FLOOR WALBHAT, MARGAO-GOIA. PHONE NO.(011) 2726693	