


Revised Plan
 License issued under No. 12/2022-23
 Subject to the conditions stipulated therein
 Chief Officer,
 MARGAO MUNICIPAL COUNCIL

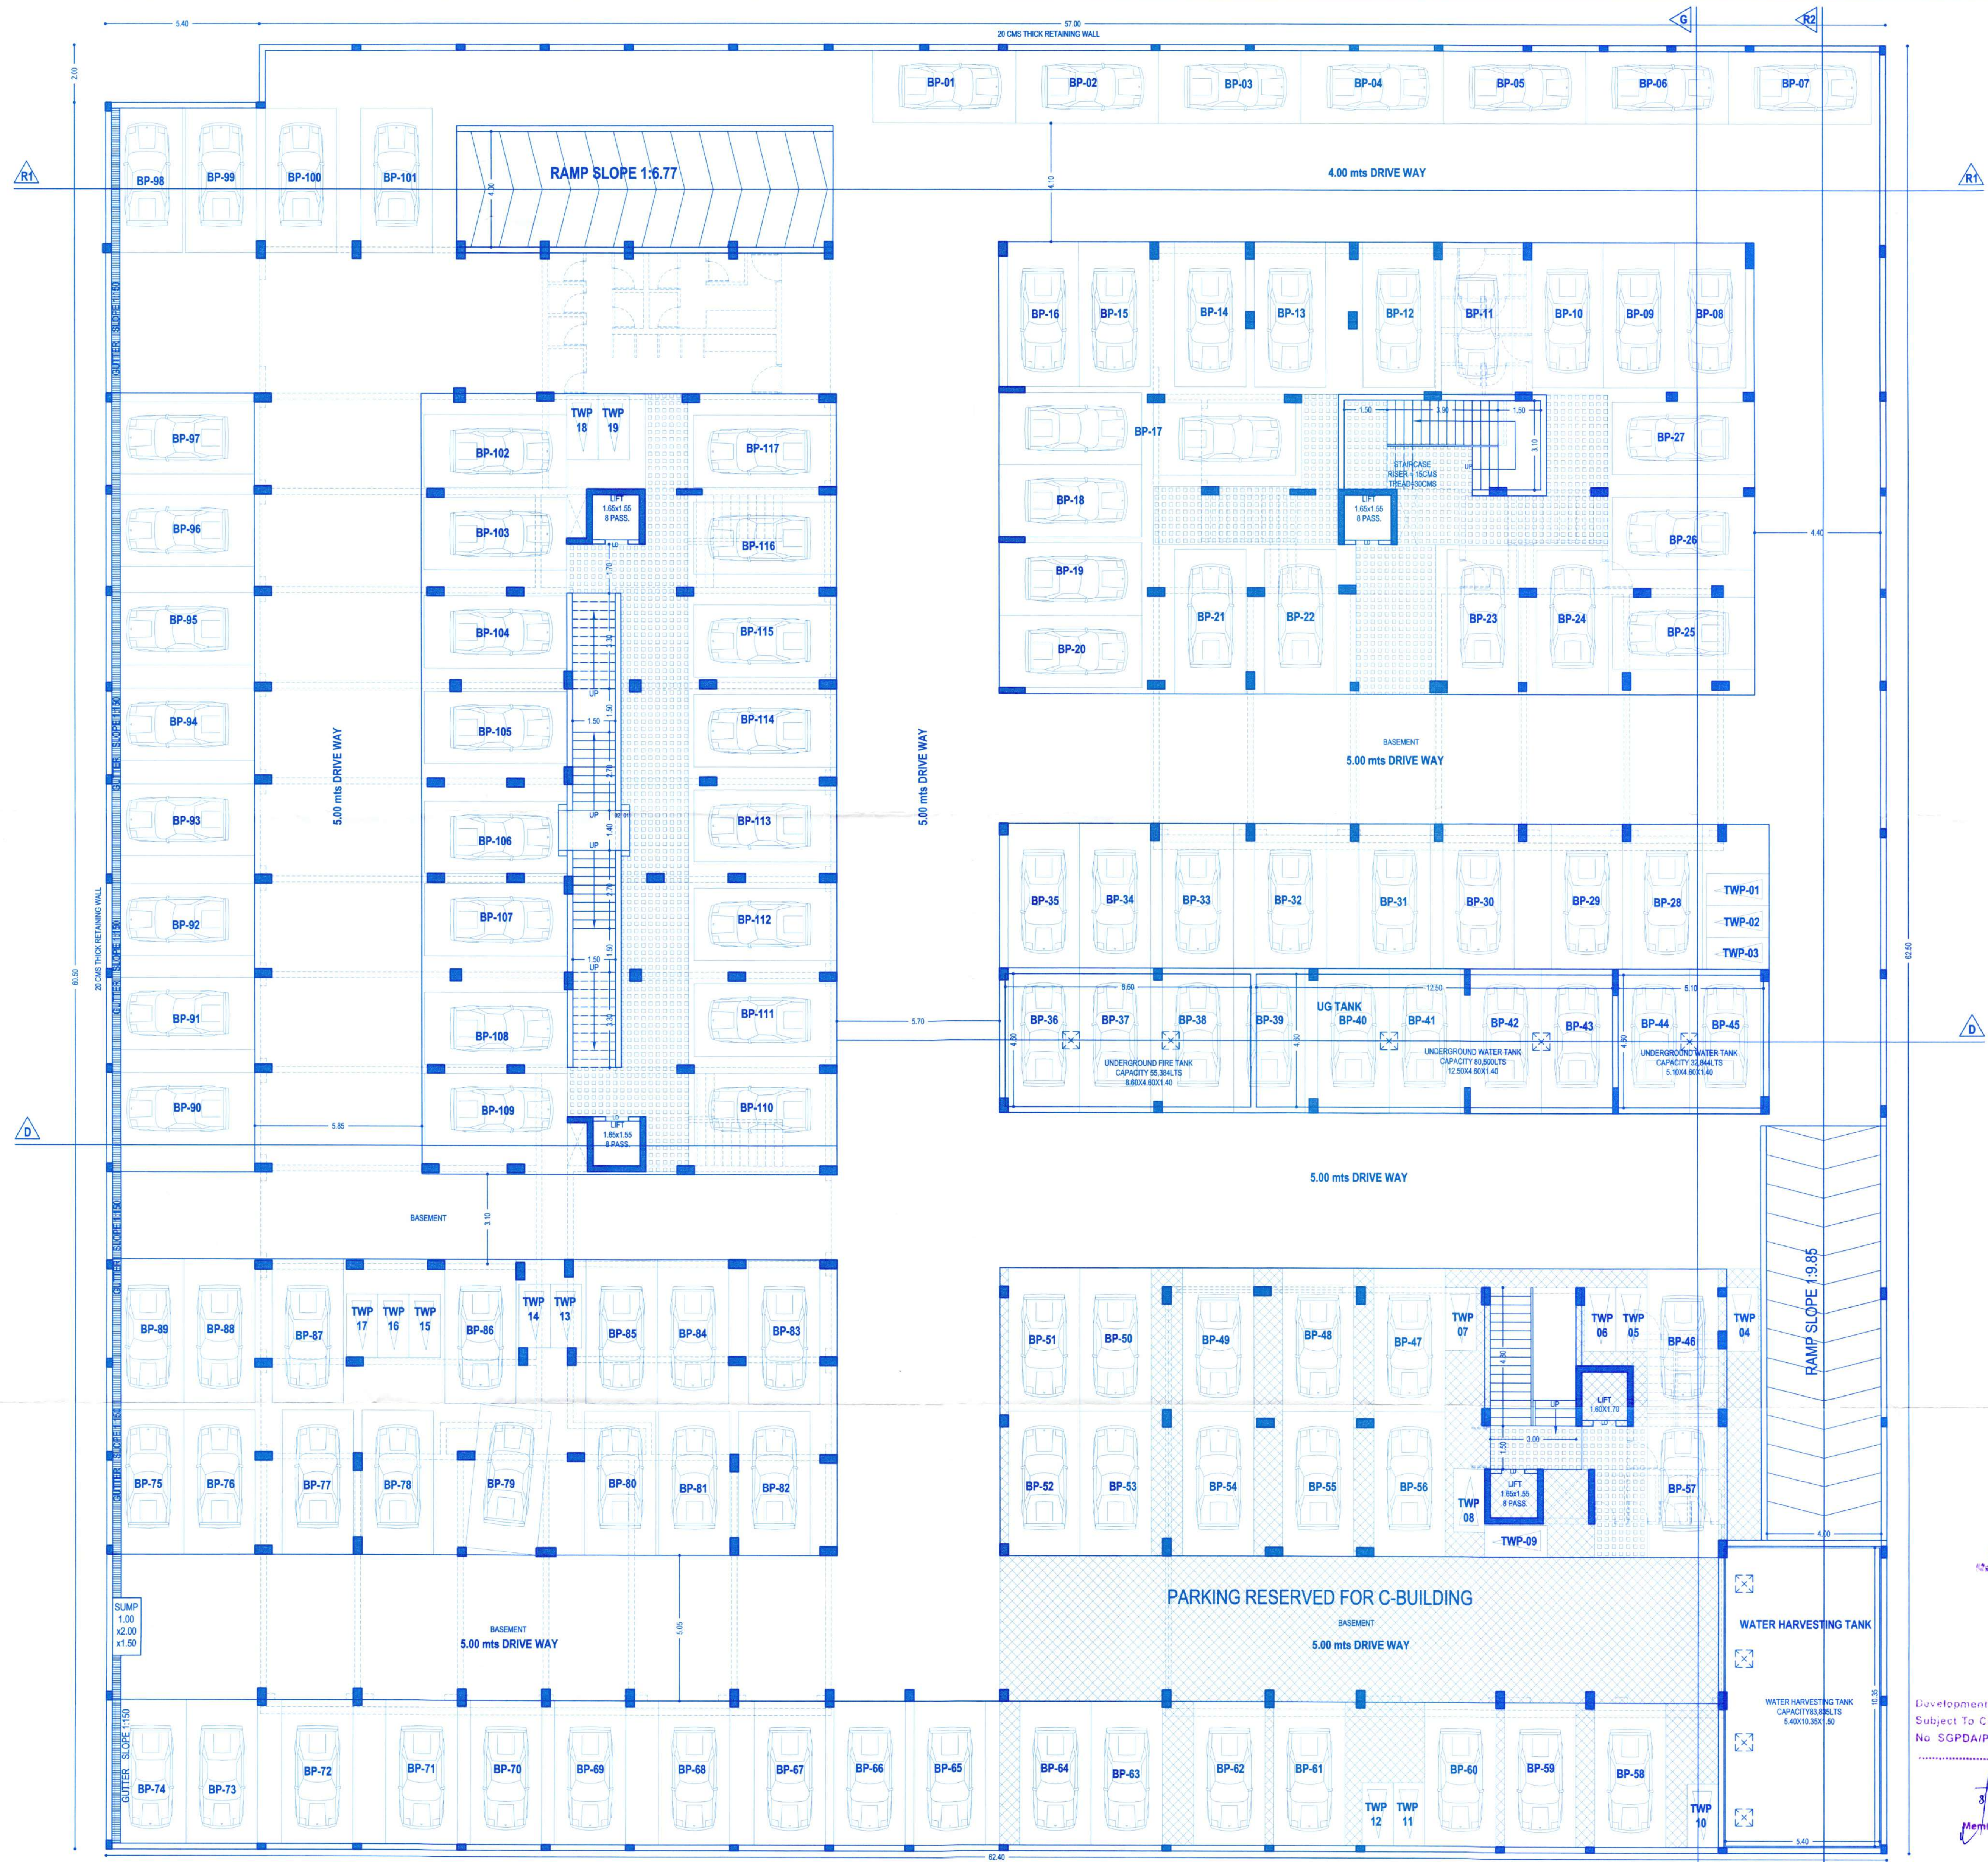

SCHEDULE OF OPENINGS			
TYPE	SIZE	TYPE	SIZE
RS1	3.00 X 4.40	SW1	2.20 X 1.60
RS2	2.50 X 4.40	SW2	1.50 X 1.60
FG1	4.65 X 4.40	SW3	0.90 X 1.60
FG2	3.70 X 4.40	KW1	1.00 X 1.30
DD	1.50 X 2.20	KW2	0.90 X 1.30
D1	1.00 X 2.20	KW3	0.80 X 1.30
D2	0.90 X 2.20	V1	0.60 X 1.00
D3	0.75 X 2.20	V2	0.55 X 1.00
KD	0.90 X 2.50	LD	0.80 X 2.20
FD1	3.40 X 2.50	FD	1.00 X 2.20
FD2	3.20 X 2.50	FD6	4.65 X 2.50
FD3	3.10 X 2.50	FD7	7.70 X 2.50
FD4	3.00 X 2.50	FD8	4.30 X 2.50
FD5	2.80 X 2.50	FD9	4.00 X 2.50
		FD10	3.90 X 2.50

Municipal Engineer
 Margao Municipal Council
 Development Permission Grant of
 Subject To Conditions vide Order No. SGPDA/PI/6.355.1154/24/25
 Dated 18/04/2024
 Member Secretary

ALL BALCONIES TO BE ENCLOSED WITH SLIDING GLASS PANEL SHUTTER WITH PARAPET
 OWNER: ARP BORDA CONSTRUCTION LLP.
 PROJECT: "FERREIRA ARCADE"
 PROPOSED COMMERCIAL AND RESIDENTIAL BUILDINGS AND COMPOUND WALL AT BORDA, MARGAO - GOA
 DATE: 14/11/23 PT SHEET NO 133/ CHALTA NO 20
 SCALE: 1:100 & 1:500 JOB NO: 2382 DRG. NO: REVISION 02
 ENGINEER: UDAY SAWANT
 S.E.(CIVIL)
 Reg. No. ER/0022/2010
 SAWANT & ASSOCIATES
 ARCHITECTS, ENGINEERS
 INTERIOR DESIGNERS
 MARGAO, MARGAO - GOA
 PHONE: 98231 376692

(BASEMENT WILL HAVE ARTIFICIAL LIGHT AND MECHANICAL VENTILATION)
BASEMENT FLOOR PLAN - 117 CAR PARKING & 19 TWO WHEELER PARKING

REVISED