



416

2000 LITS WATER CAPACITY

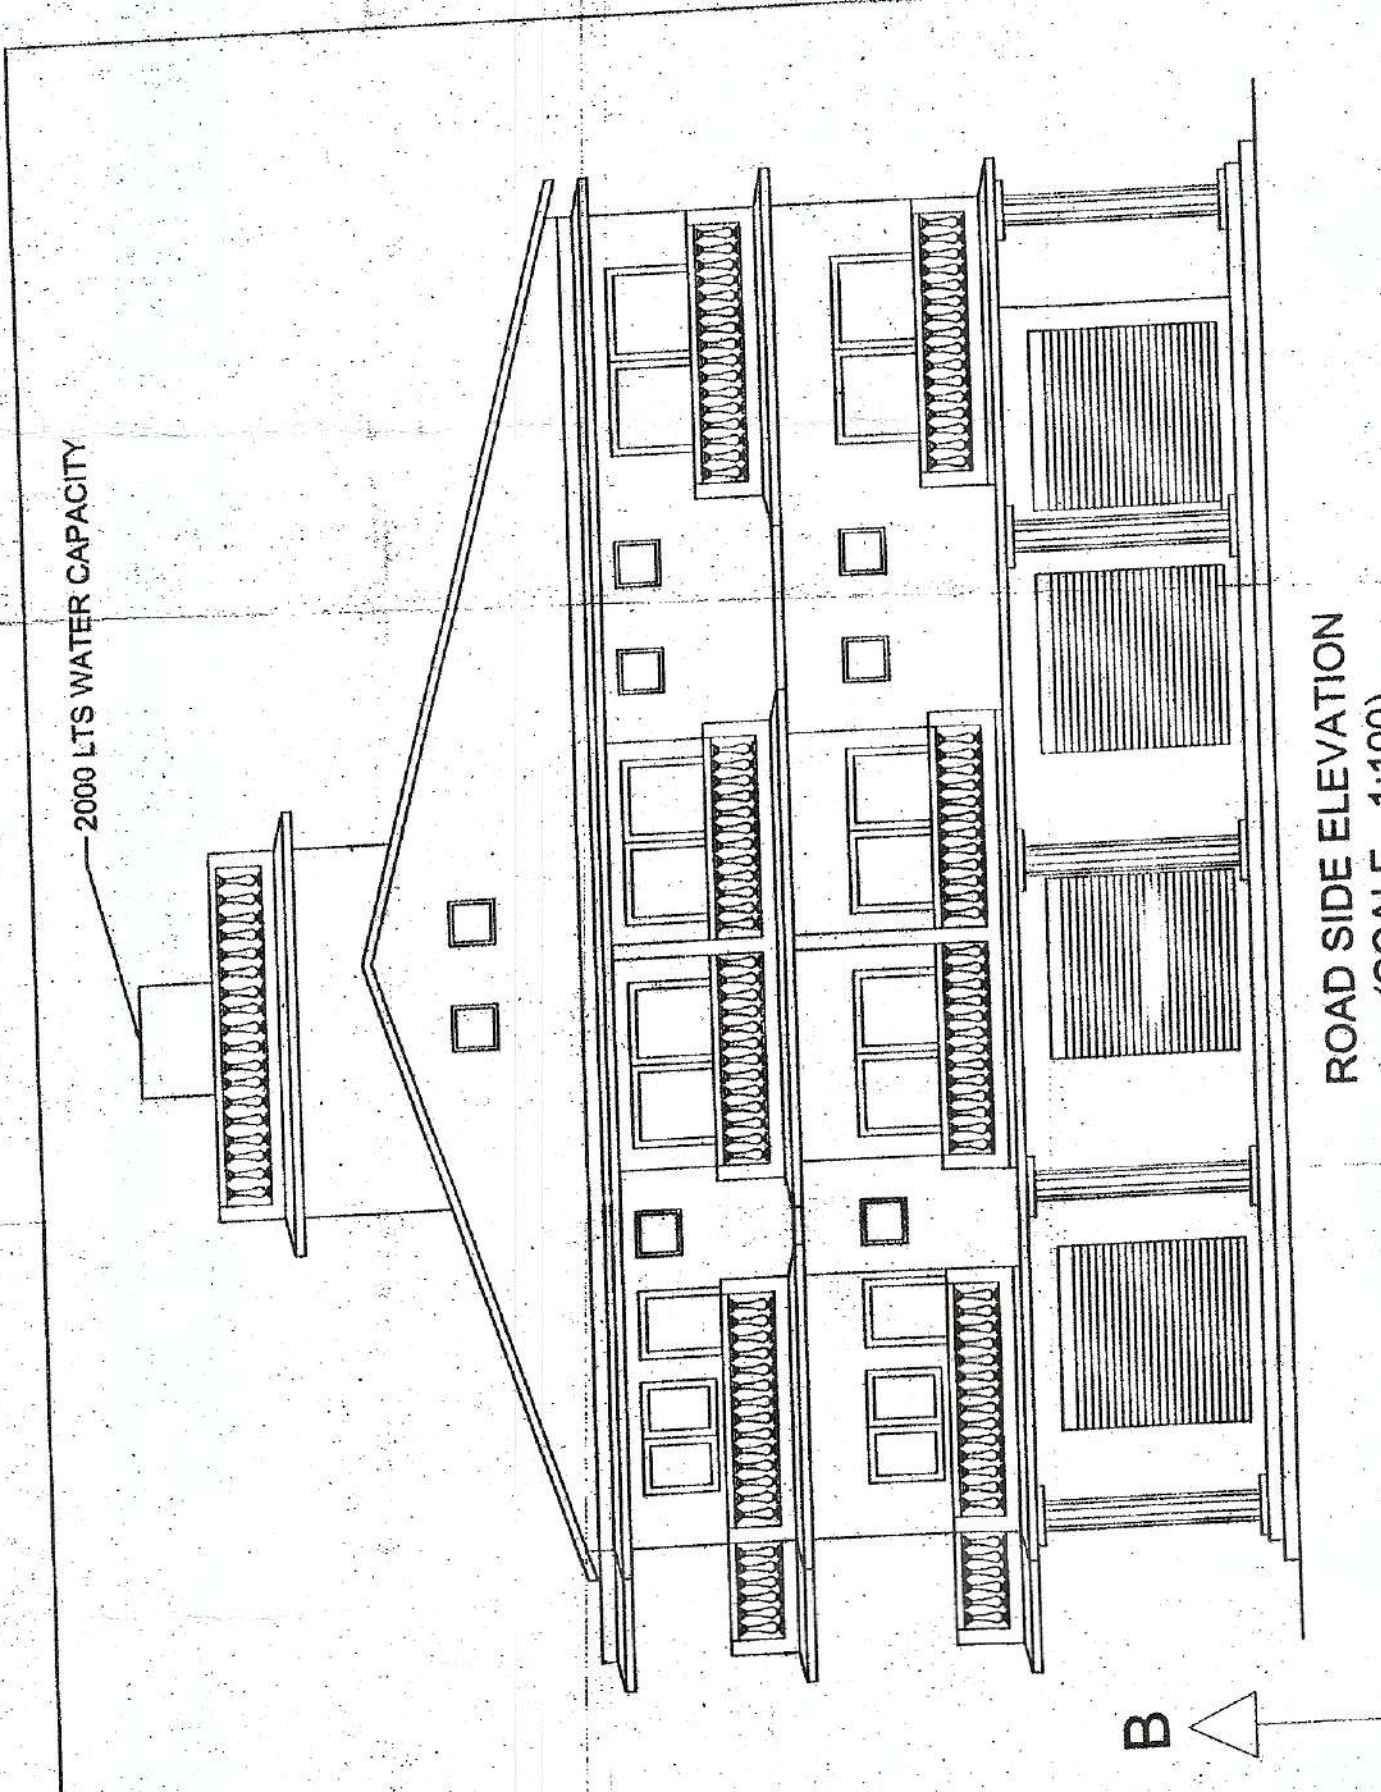

ROAD SIDE ELEVATION
(SCALE - 1:100)

2000 LITS WATER CAPACITY

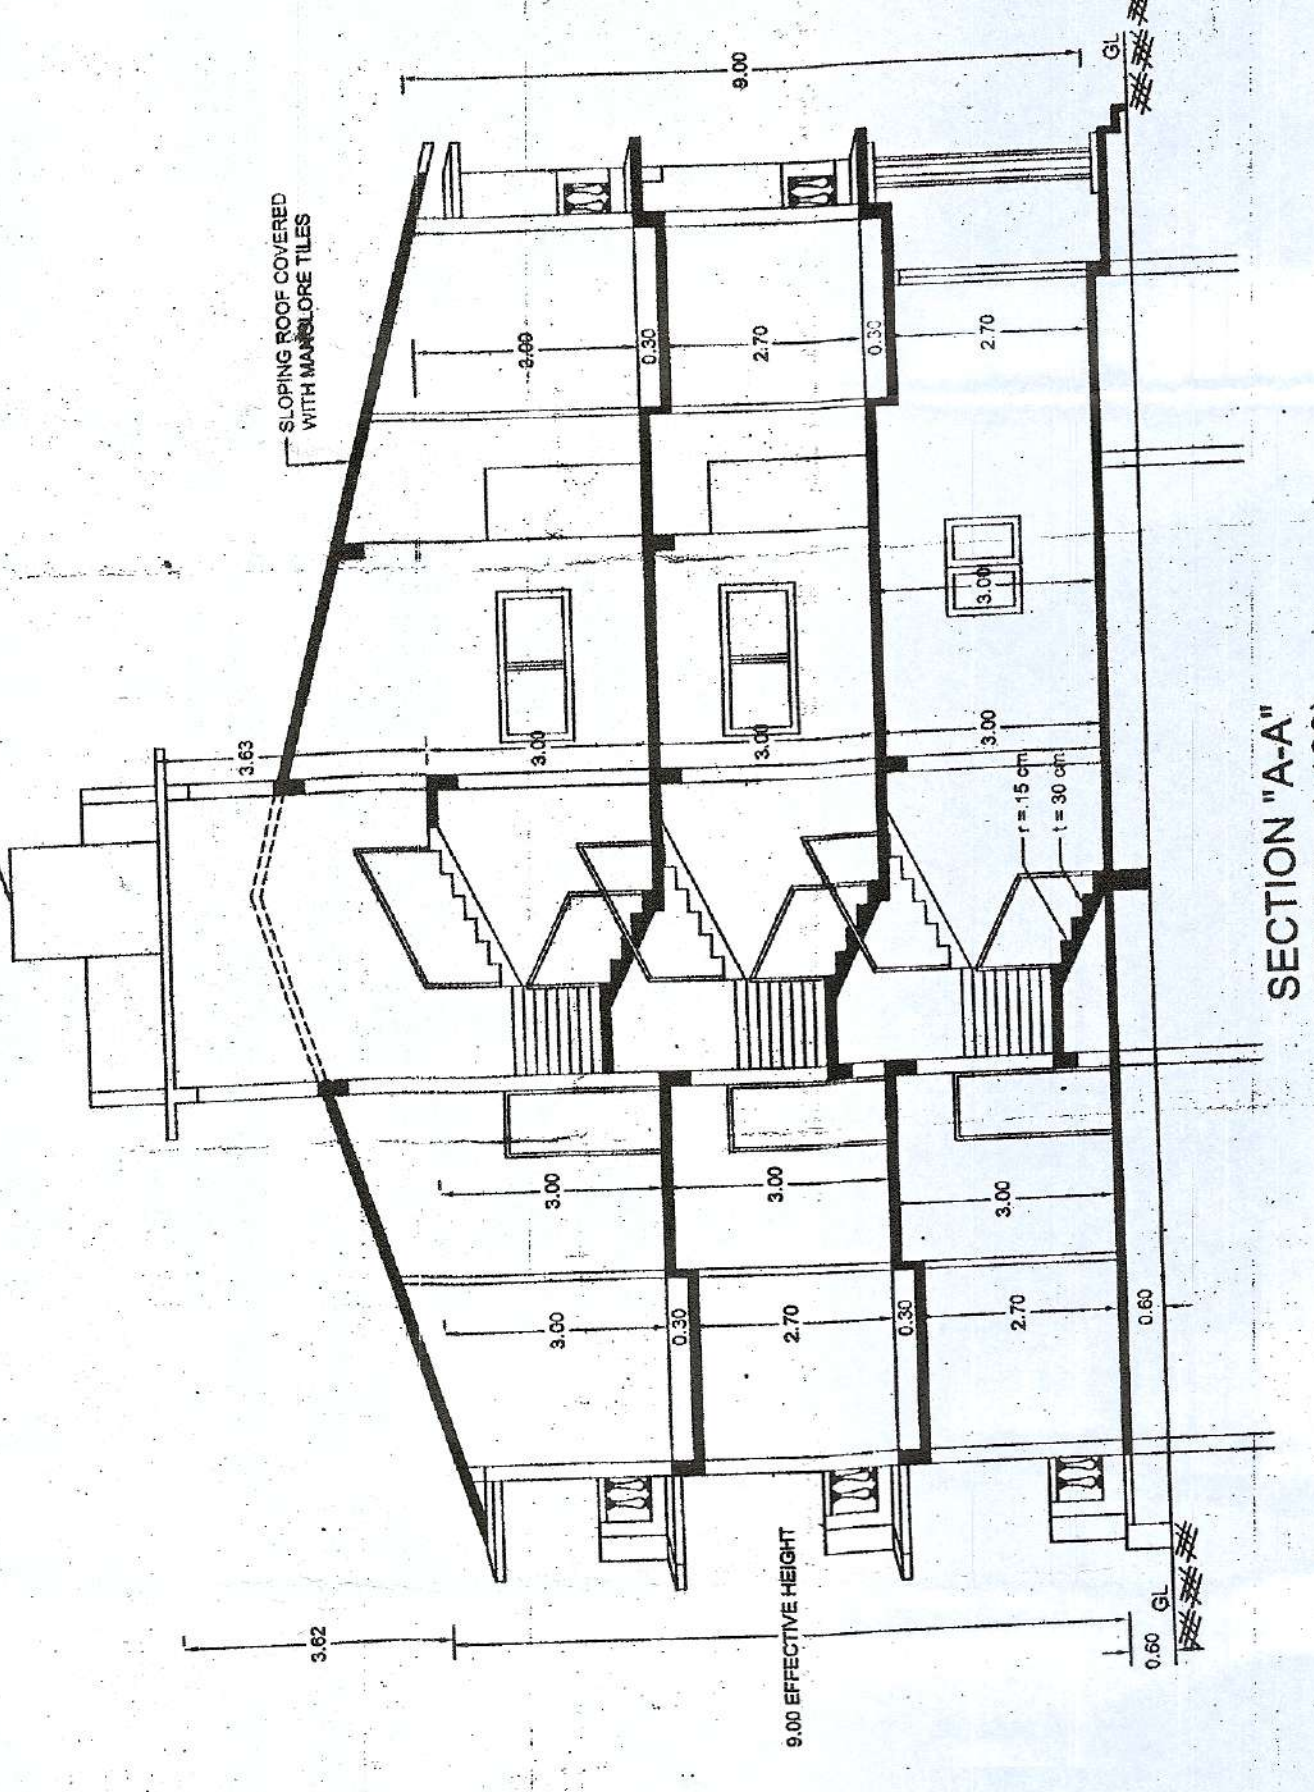

SECTION 'AA'
(SCALE - 1:100)

TOTAL COMBINED BUILT-UP AREA	
BUILDING 'A'	BUILDING 'B'
1804.88 m ²	223.64 m ²
TOTAL	
1828.52 m ²	


AREA FOR TAXATION	
TYPE	BUILDING 'A'
COMMERCIAL	1804.88 m ²
RESIDENTIAL	223.64 m ²
TOTAL	
2028.52 m ²	

NOTE: ALL DIMENSIONS ARE IN METERS

AREA STATEMENT FOR BUILDING 'A'


FLOOR REF.	TOTAL BUILT-UP AREA	AREA FREE OF F.A.R. IN sqmts	NET F.A.R. AREA
GROUND FLOOR	1804.88 m ²	25.5 m ²	1779.38 m ²
FIRST FLOOR	591.10 m ²	10.5 m ²	580.60 m ²
SECOND FLOOR	54.62 m ²	10.5 m ²	44.12 m ²
TOTAL	1850.60 m ²	46.5 m ²	1779.38 m ²

OWNER		OWNER SIGN.		PROJECT NAME	
MR. SYDNEY SALDANHA				PROPOSED RESIDENTIAL CUM COMMERCIAL BLDG. FOR MR. SYDNEY SALDANHA ON PLOT BEARING SURVEY NO. 76/1-BAT NACHINOLA BARDEZ GOA.	
ARCHITECT				DRAWING NO. 01	
NAME		SIGNATURE		SCALE	
MOHAN R. TENDULKAR				1:100	
DRAWN BY - RAHUL K.		CHECKED BY - RAHUL K.		1:500	

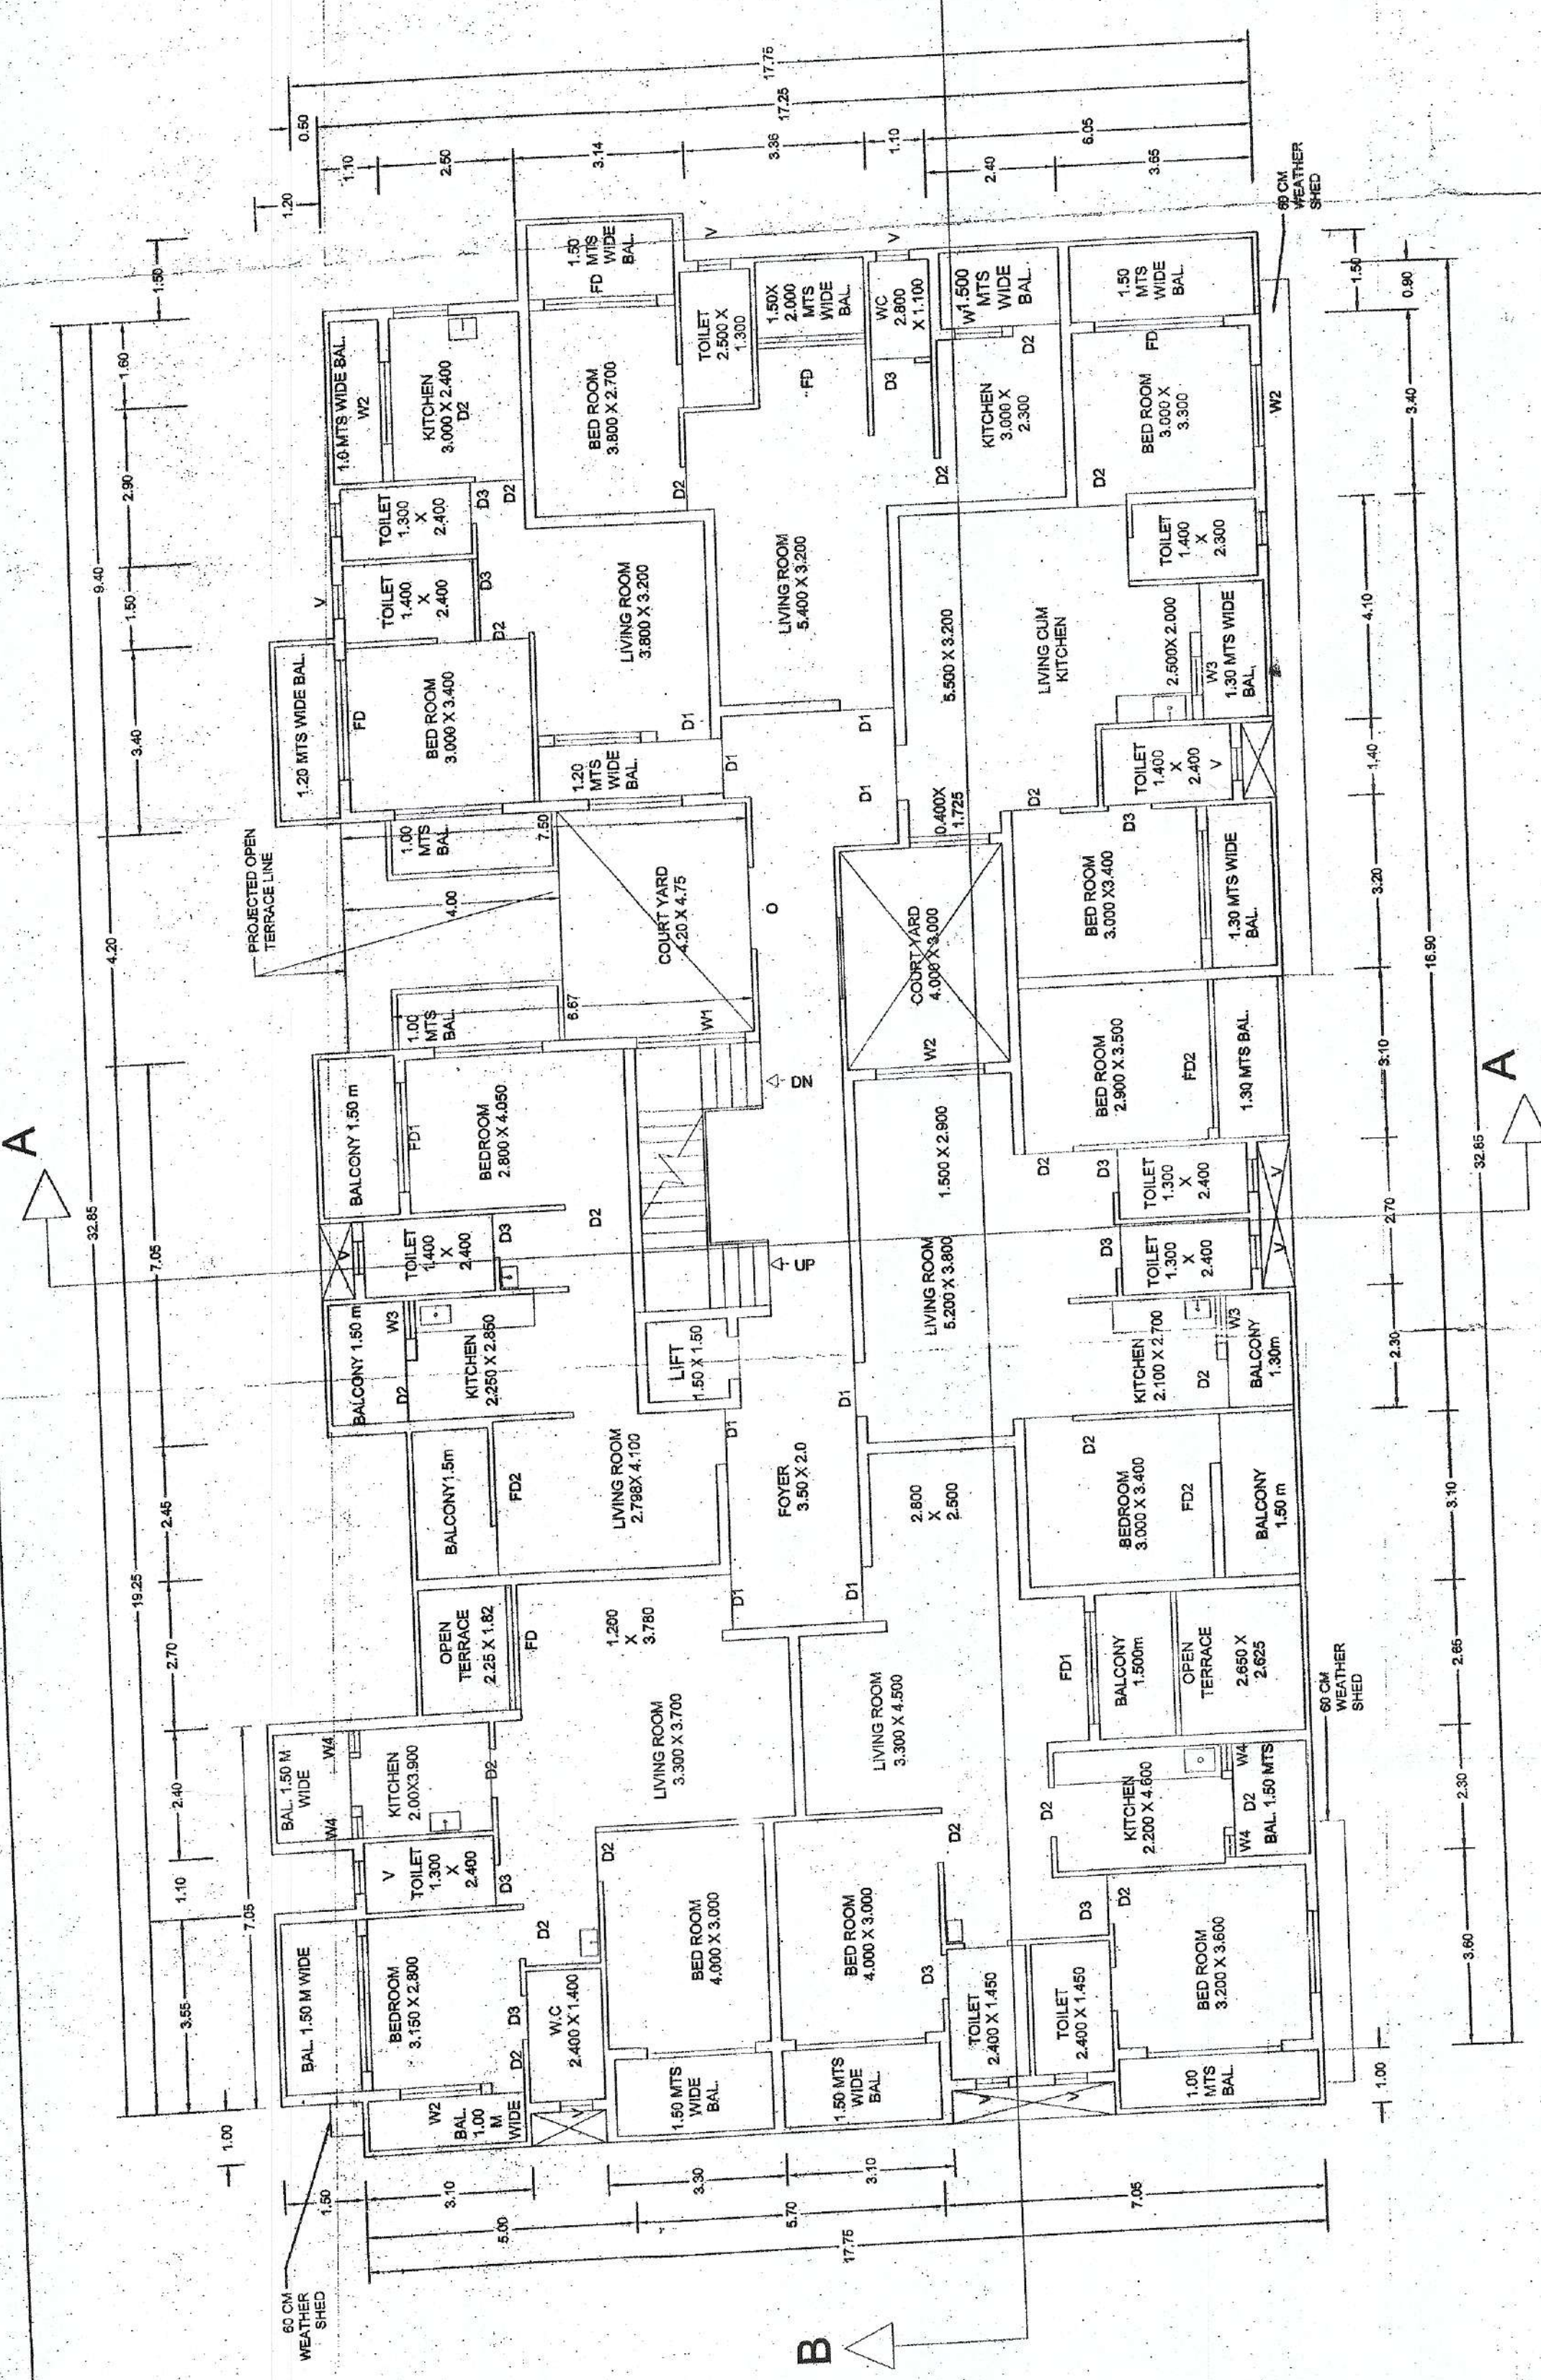

BUILDING 'A' FIRST FLOOR PLAN
(SCALE - 1:100)


Approved with condition via
L No. 128/2019/CHT/CD-3/1612
Date: 21/11/2019
Towns & Country Planning Dept.
Govt. of Goa, Margao

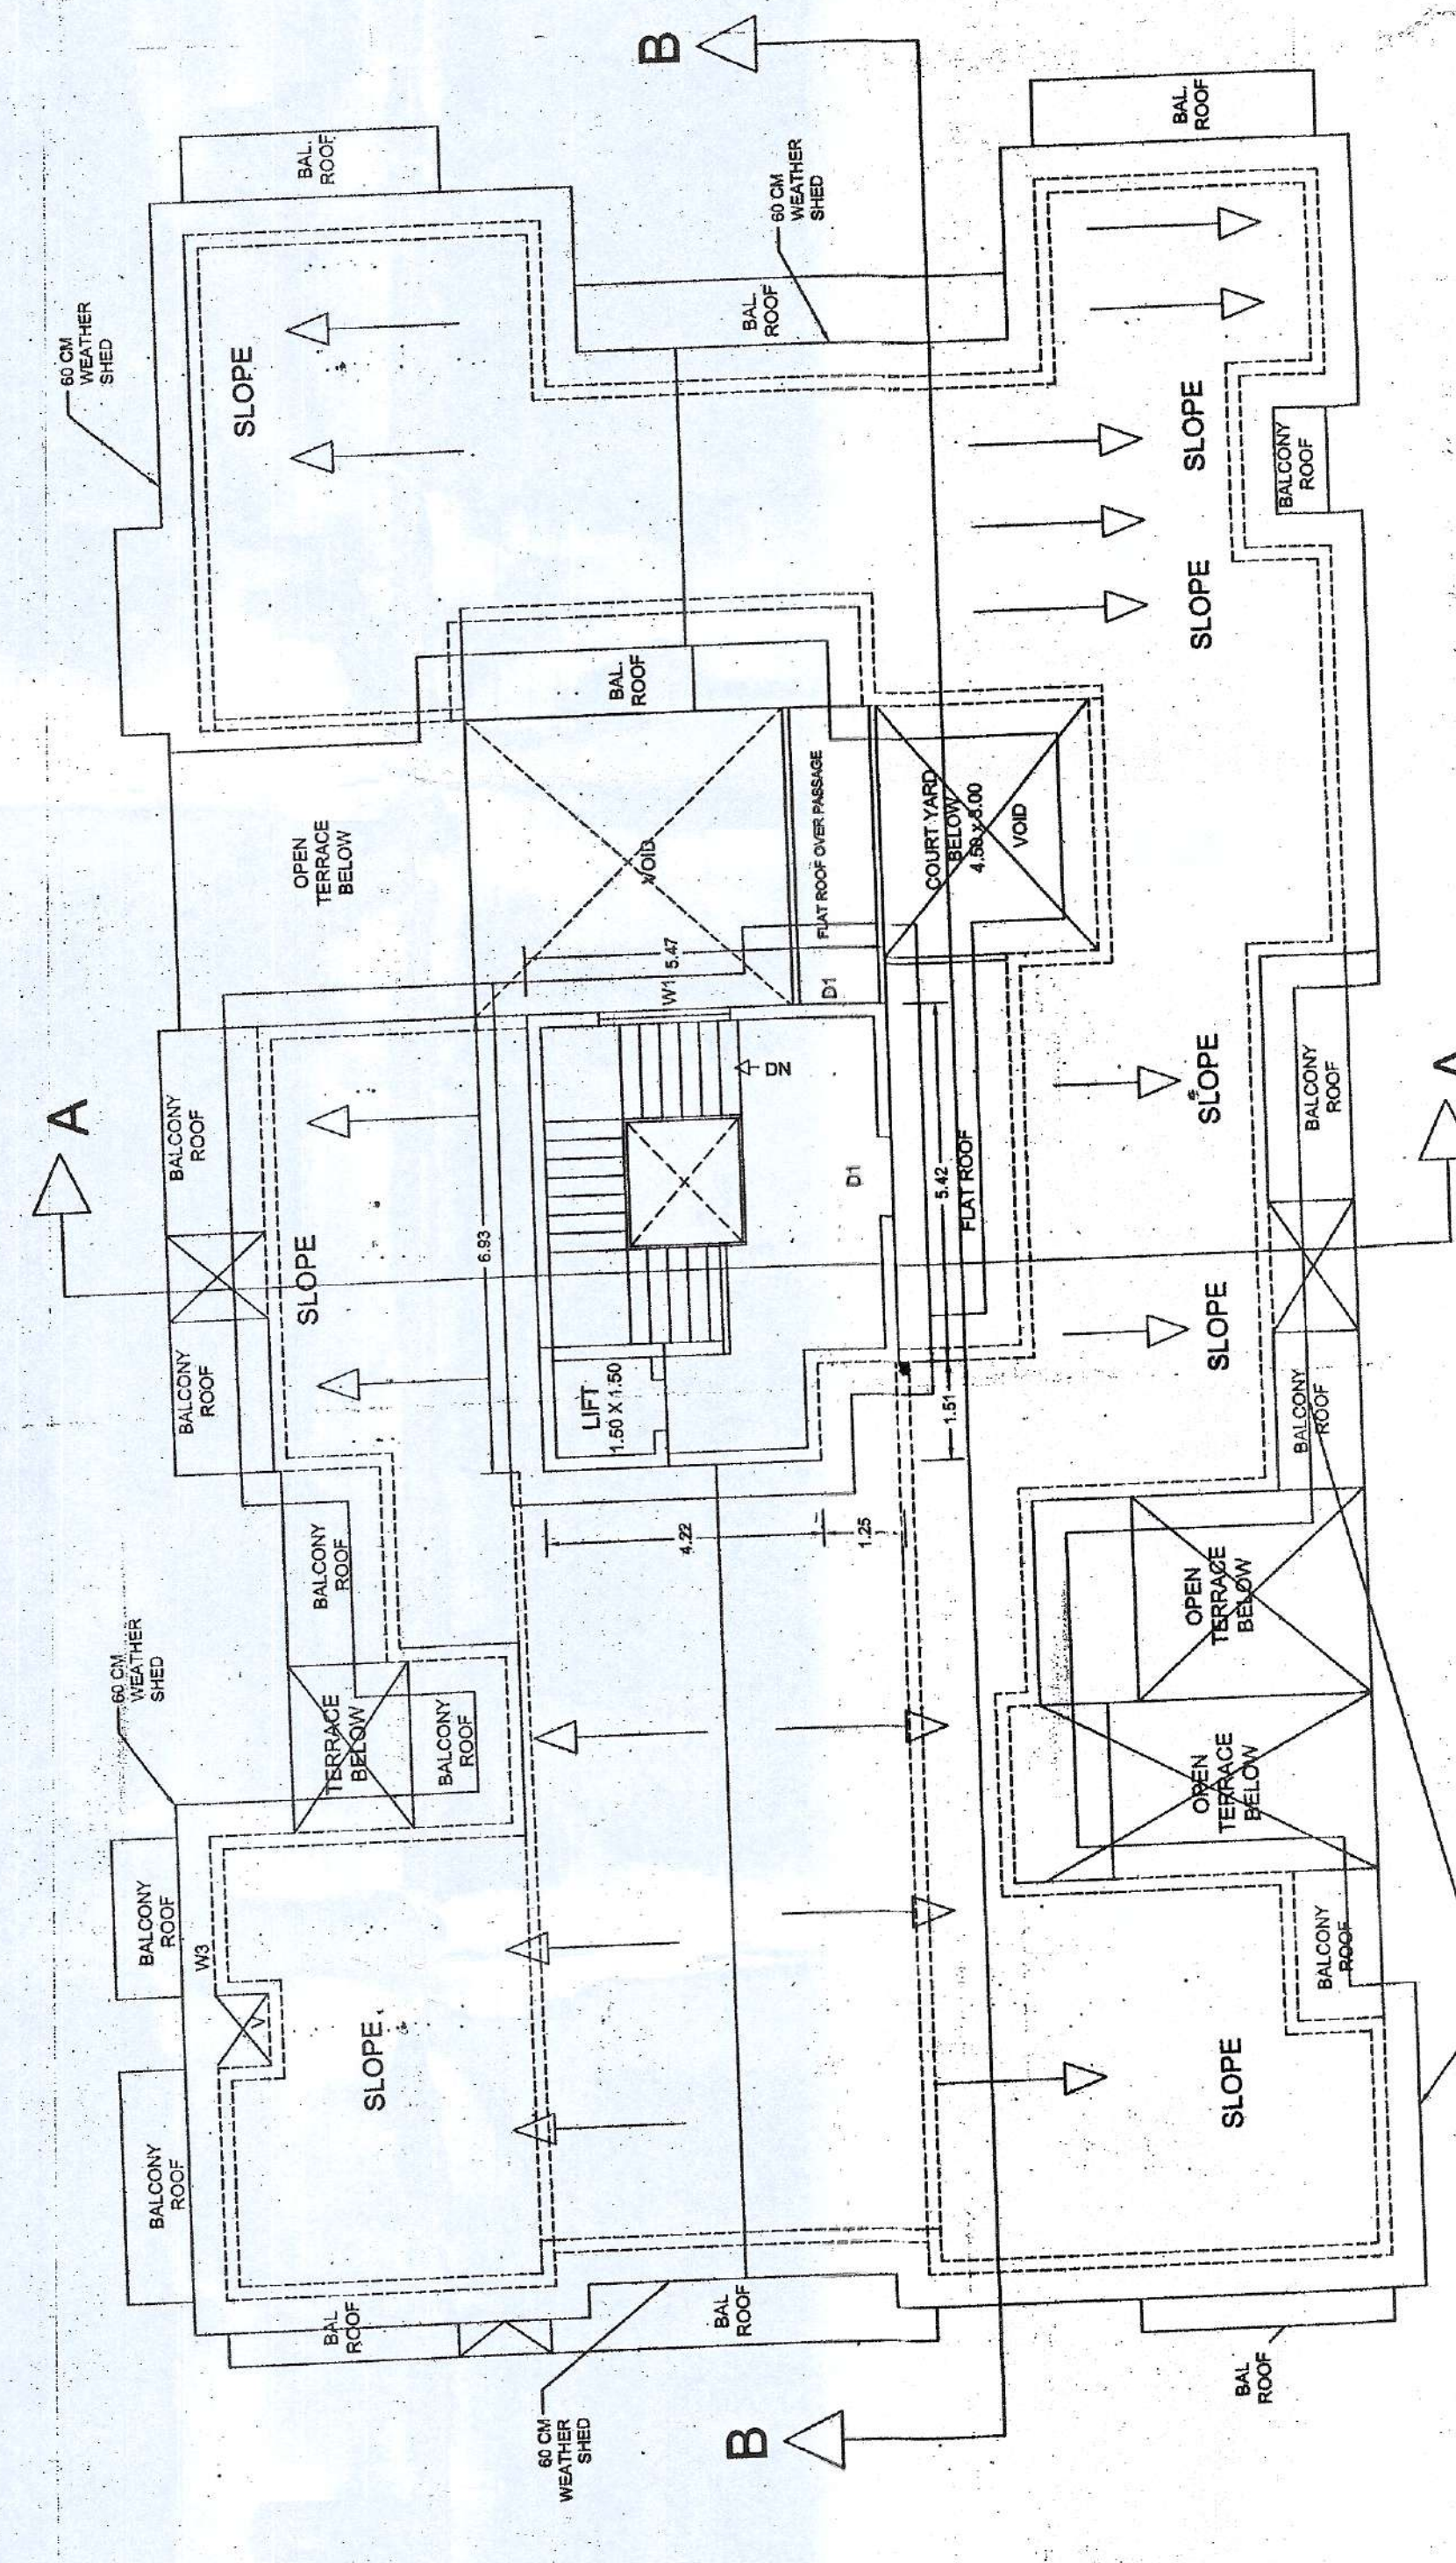


BUILDING 'A' ROOF PLAN
(SCALE - 1:100)

Approved with condition via
L No. 128/2019/CHT/CD-3/1612
Date: 21/11/2019
Towns & Country Planning Dept.
Govt. of Goa, Margao


2000 LITS WATER CAPACITY

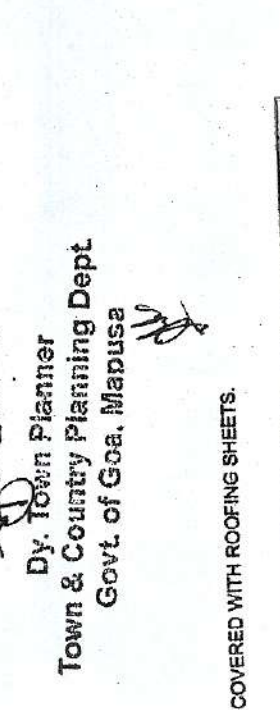

SECTION 'BB'
(SCALE - 1:100)

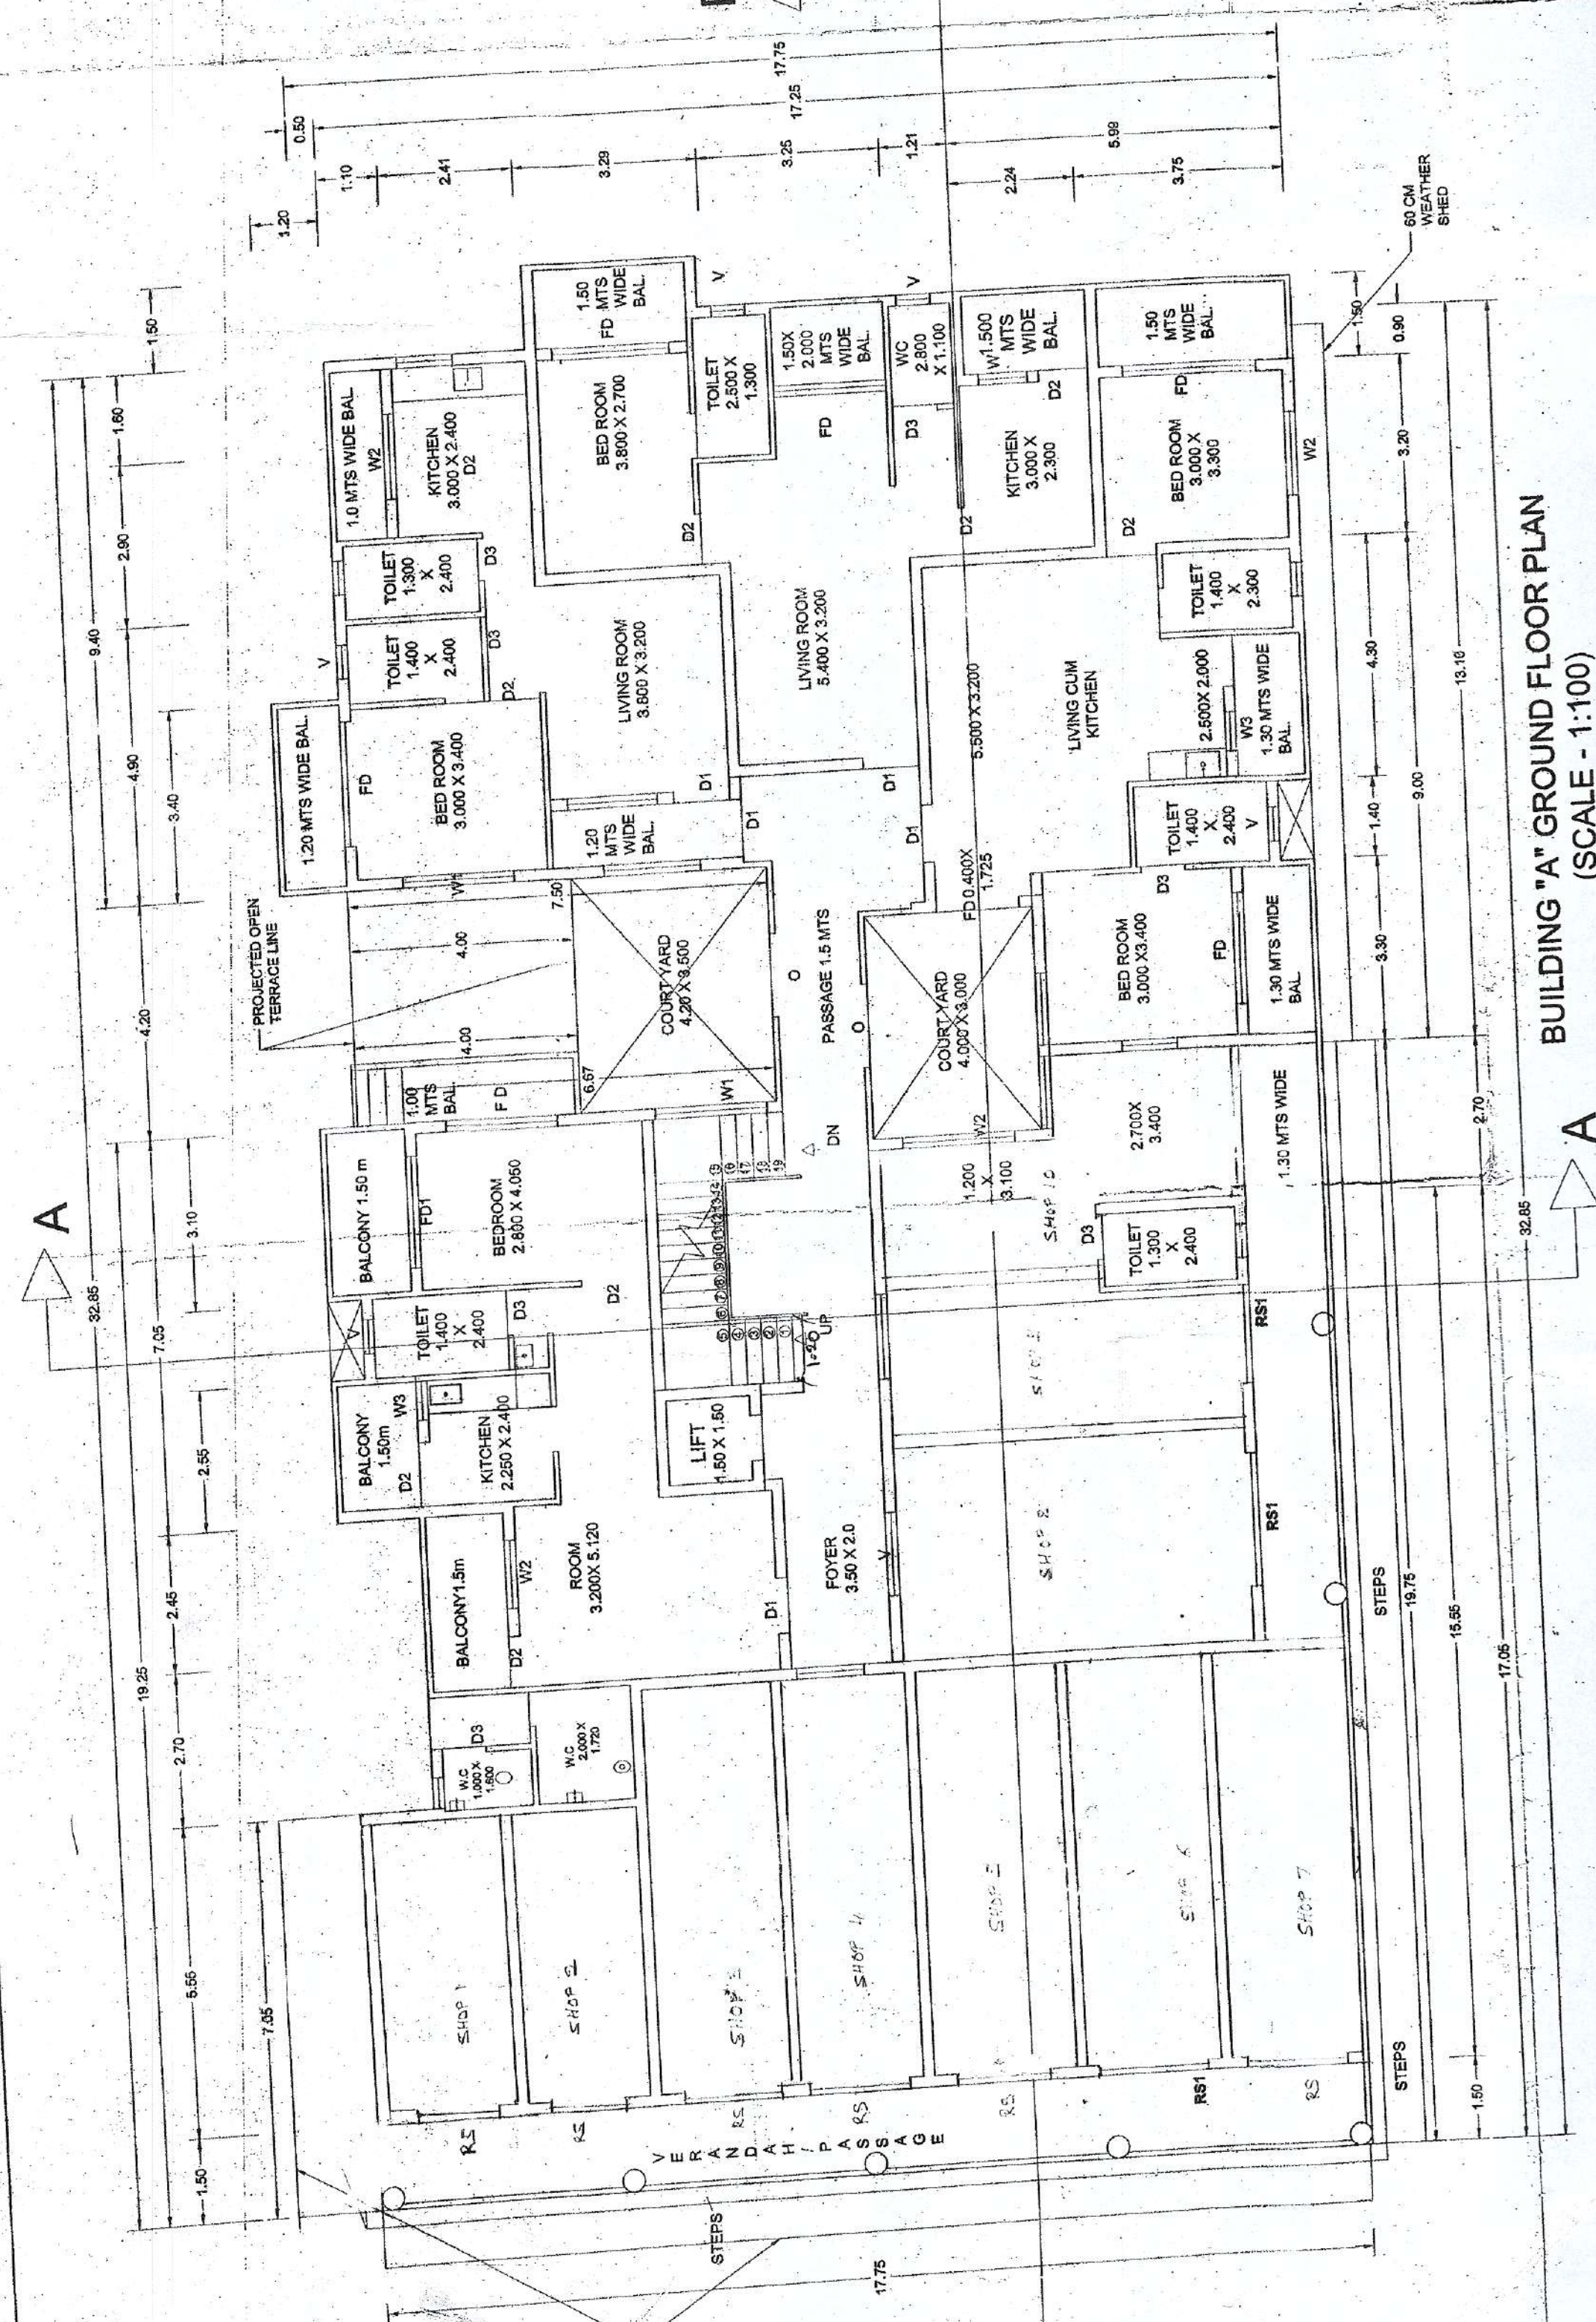


BUILDING 'A' GROUND FLOOR PLAN
(SCALE - 1:100)

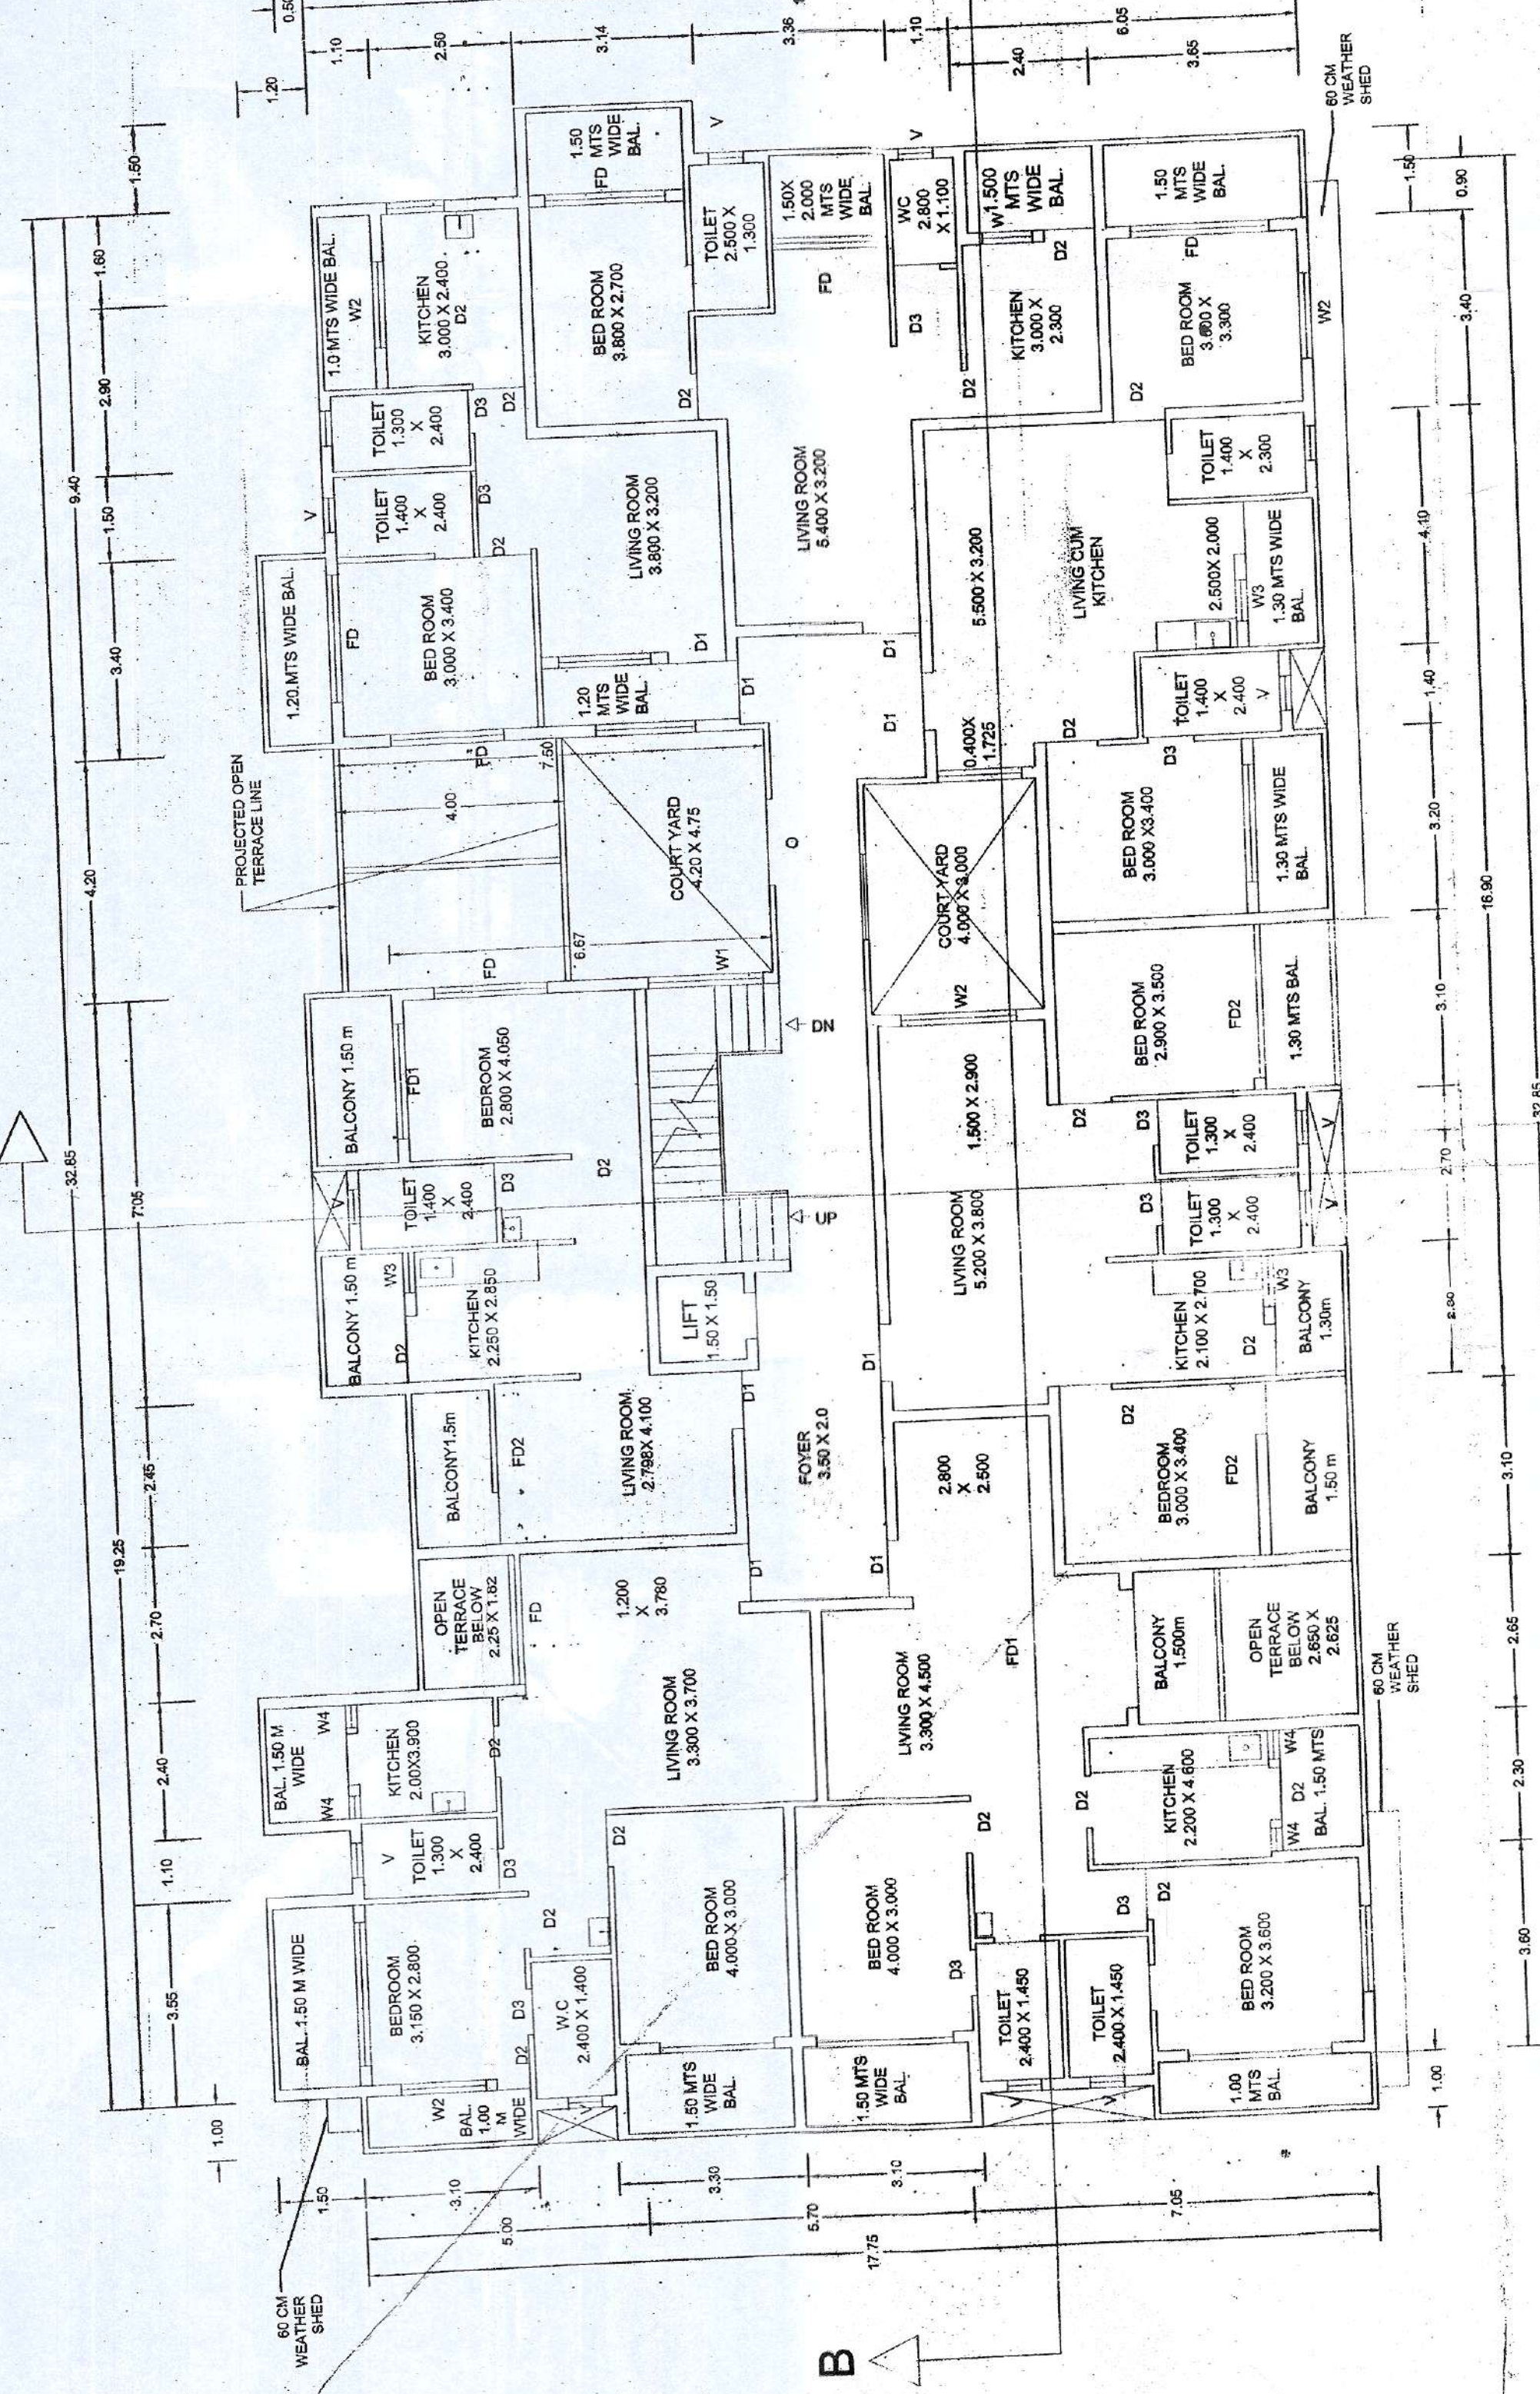

BUILDING 'A' SECOND FLOOR PLAN
(SCALE - 1:100)

2000 LITS WATER CAPACITY

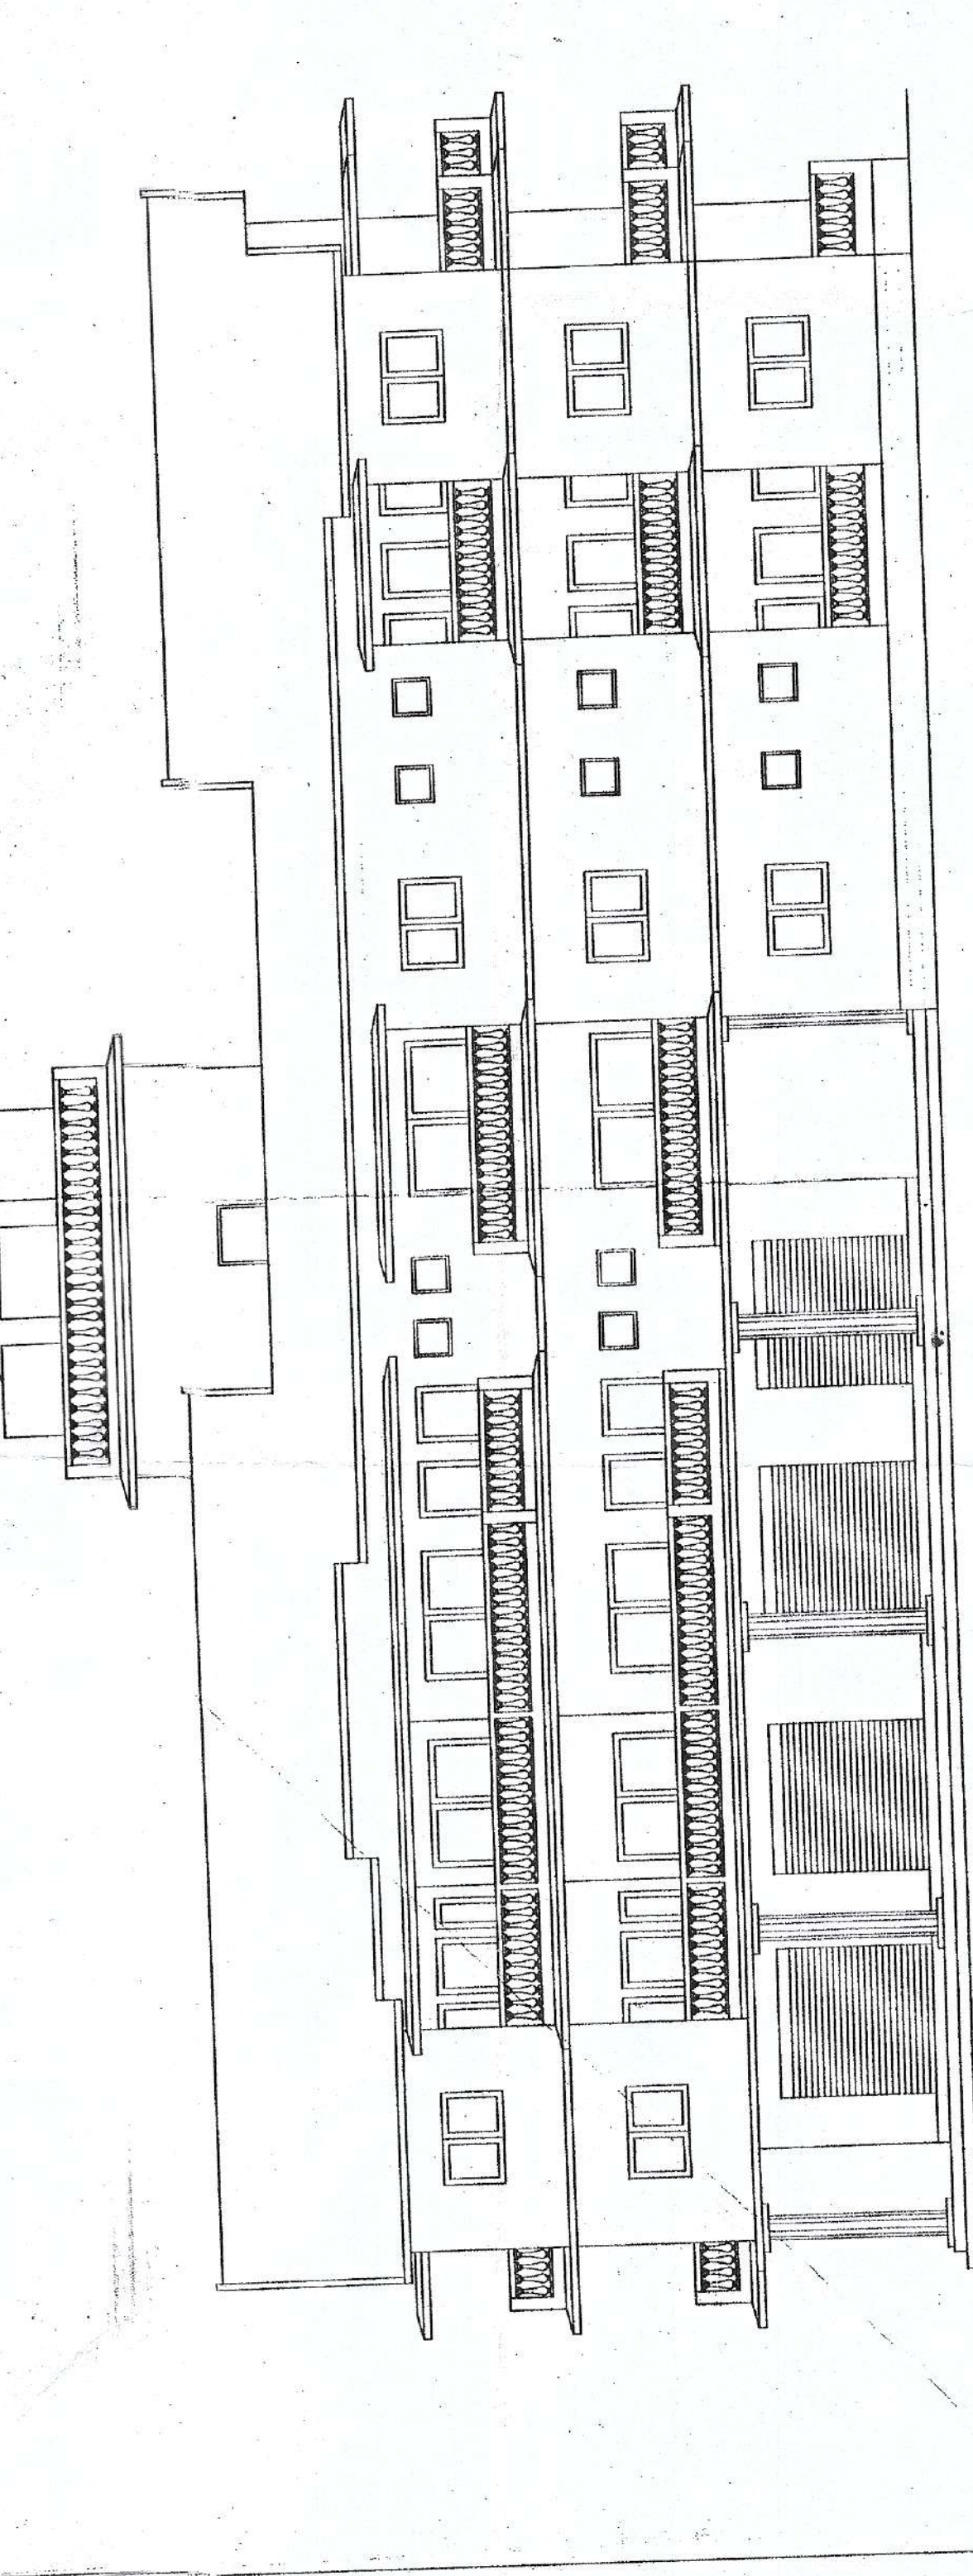

FRONT ELEVATION
(SCALE - 1:100)