

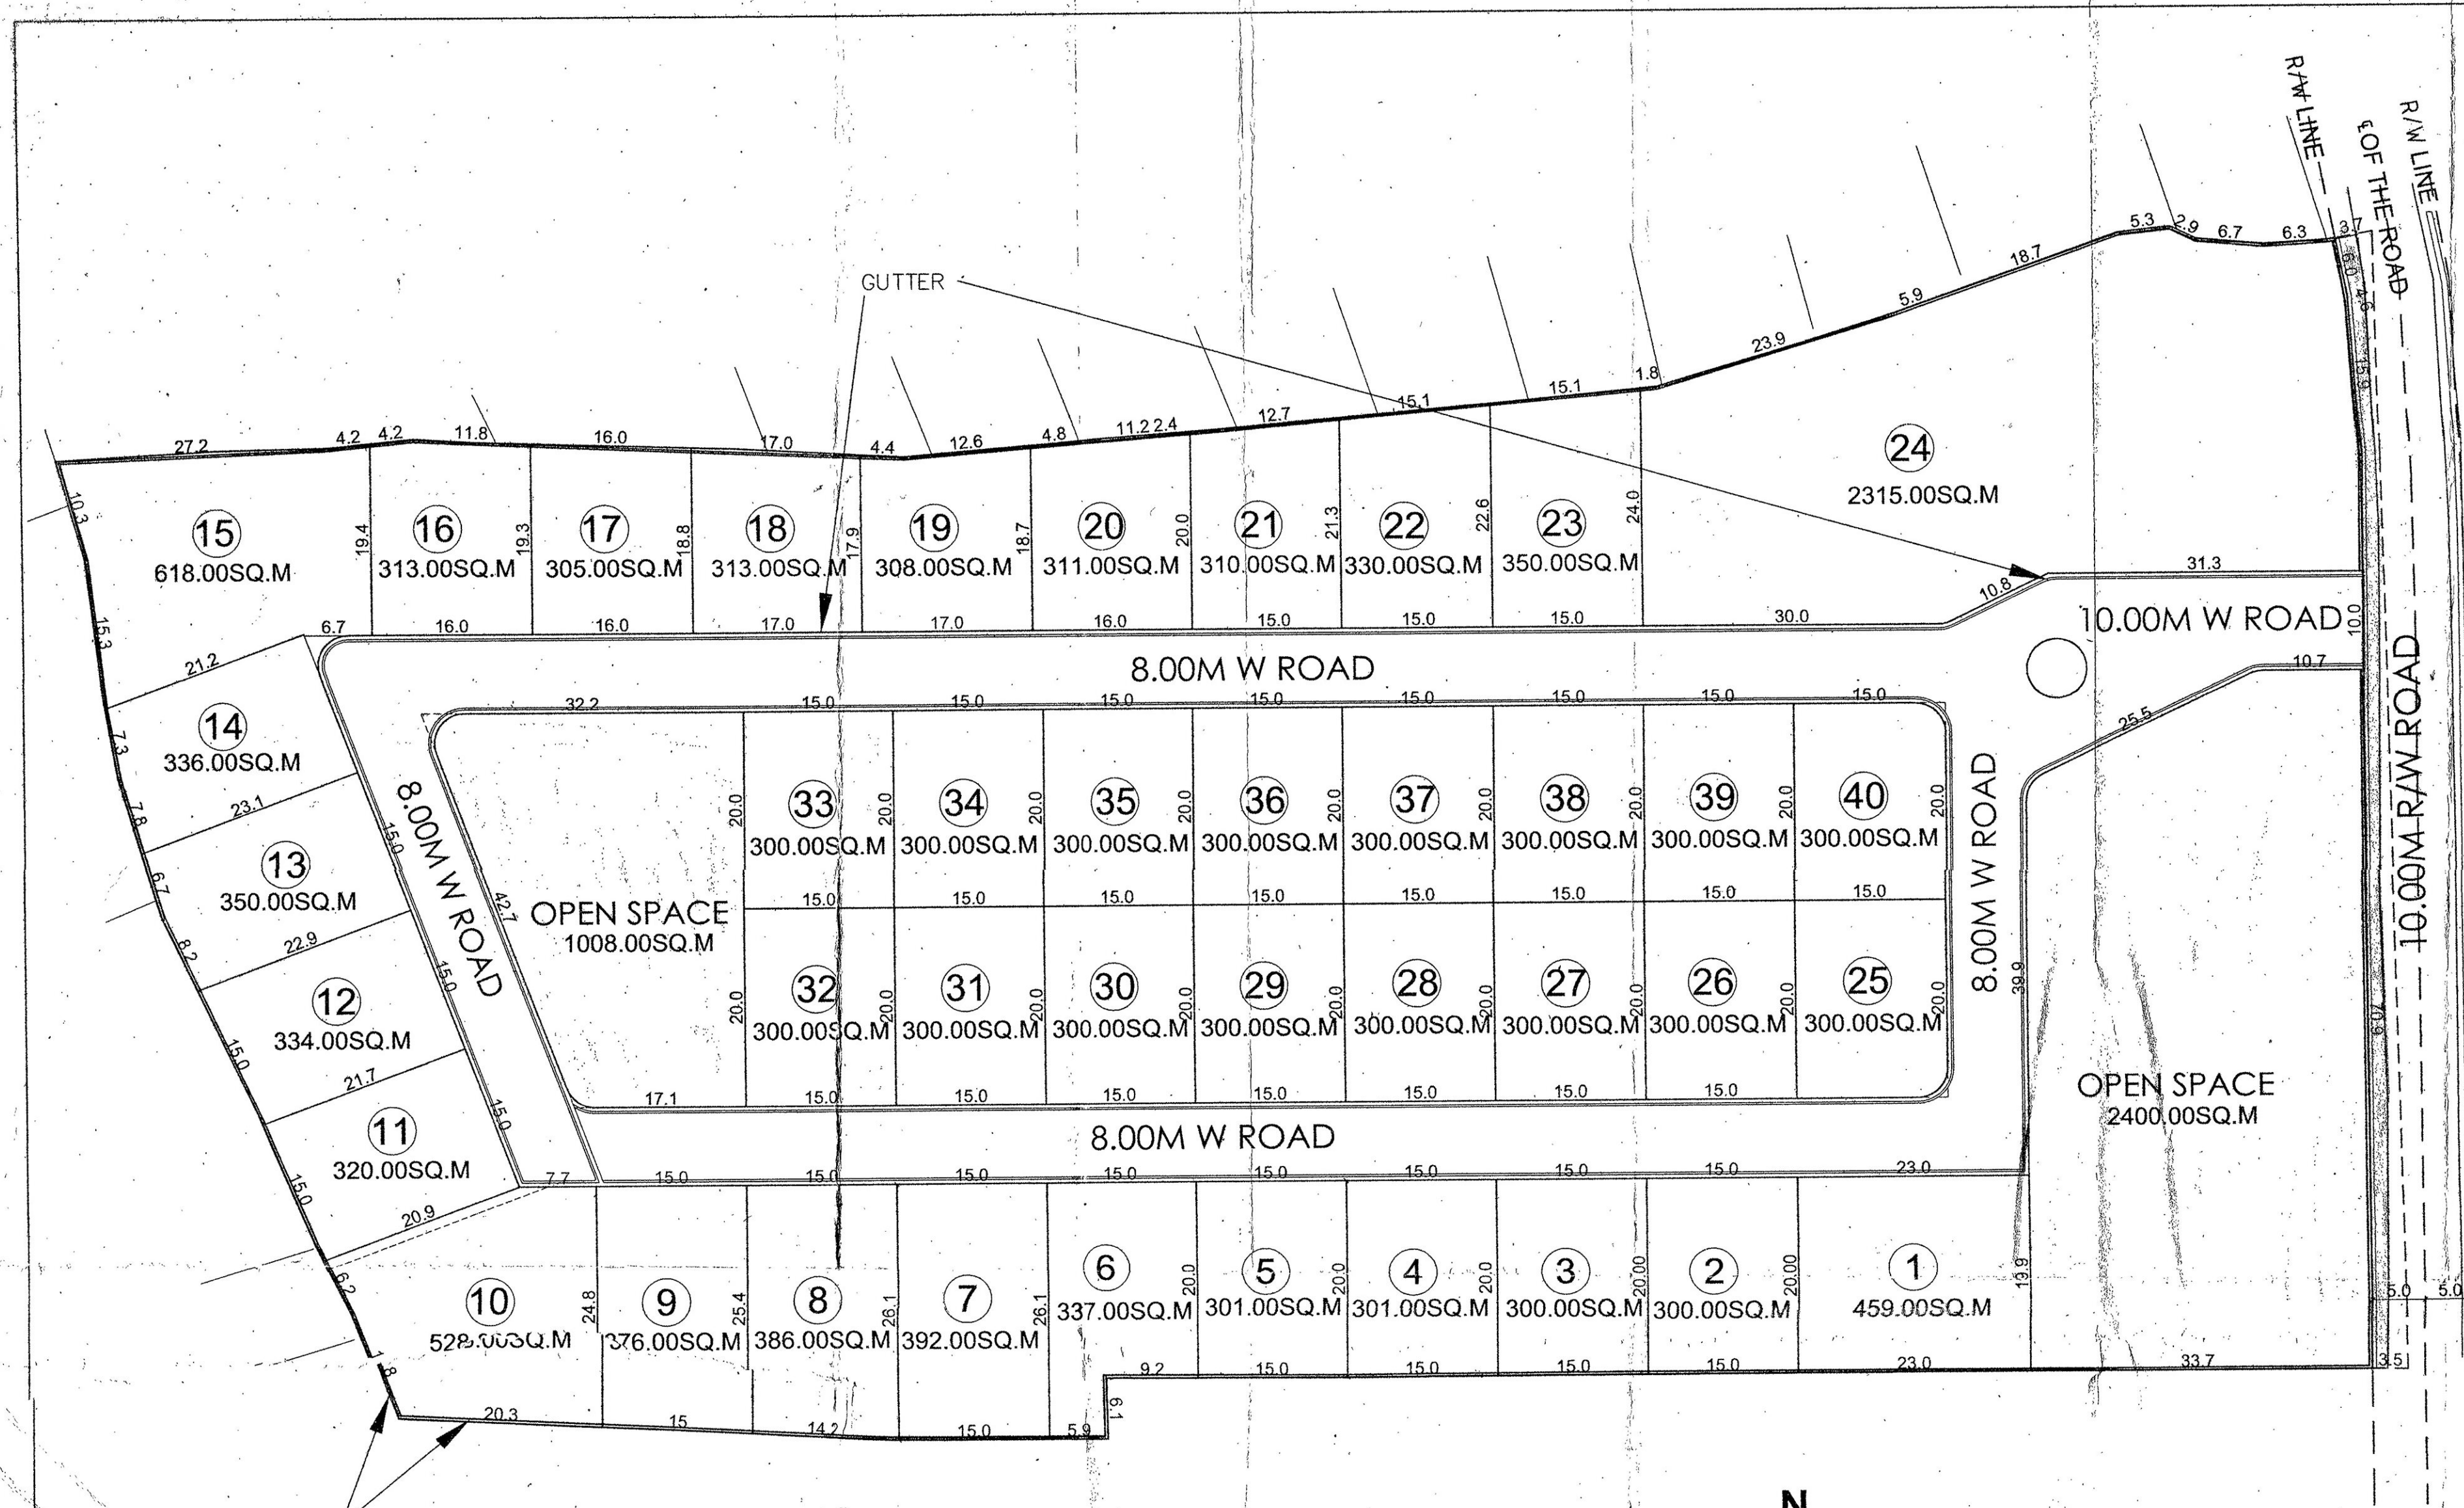
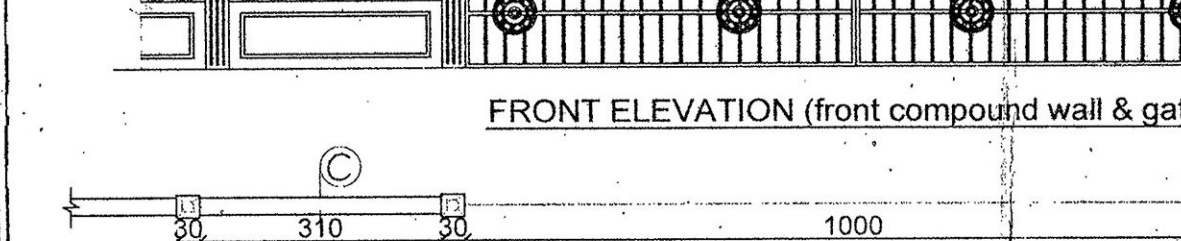


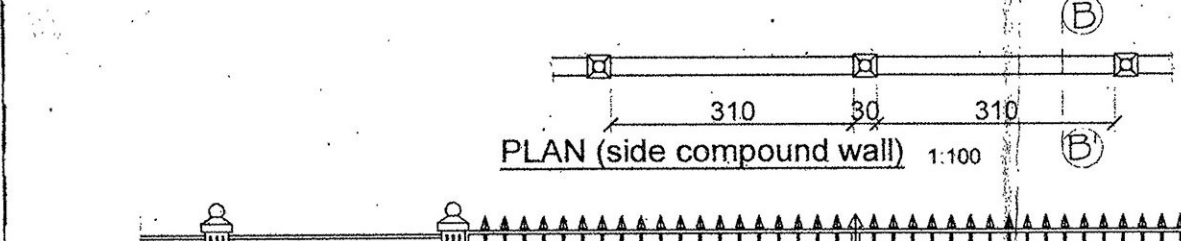


SUB-DIVISION LAYOUT PLAN

SCALE : 1:500

APPROVED FOR DEVELOPMENT PERMISSION
Regd. Order No. MPDA-9-K-10/2018-19/826
Date: 15/10/2018
MEMBER SECRETARY

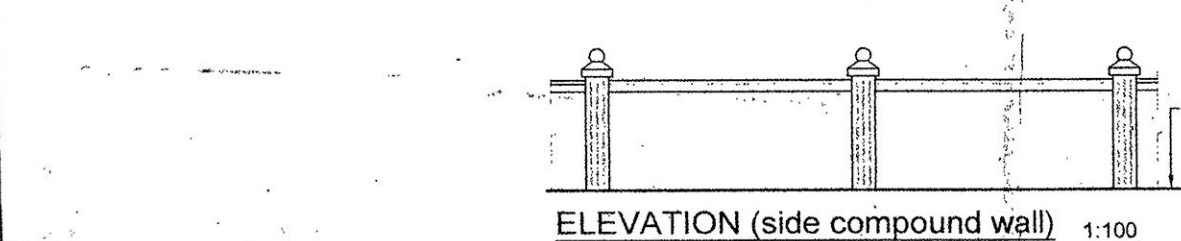


COMPOUND WALL DETAILS

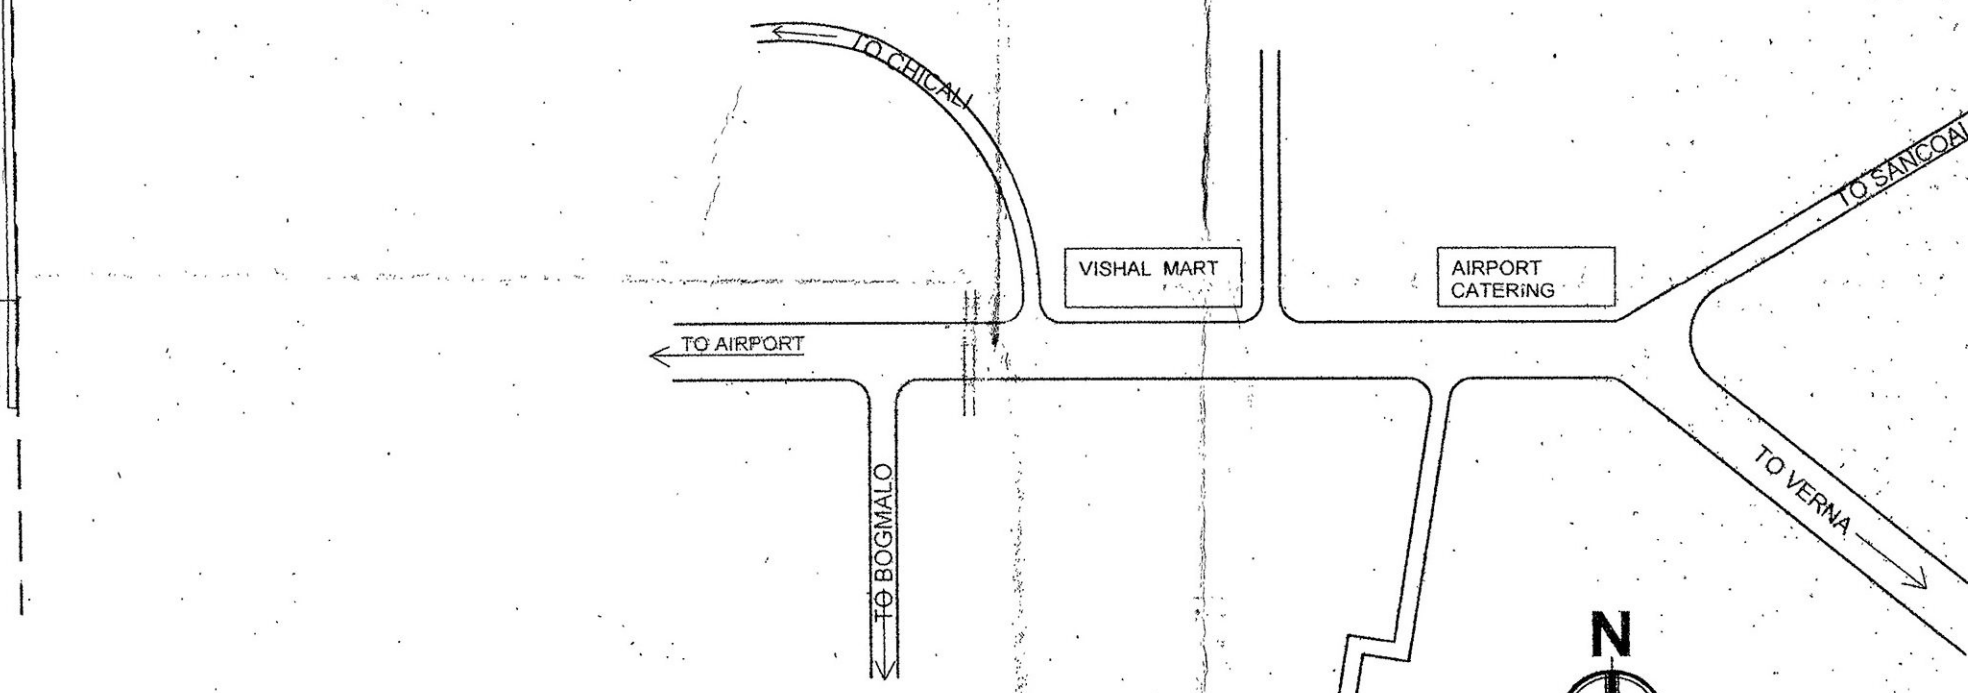

LOCATION PLAN
SCALE : N.T.S

SUB. DRG. NO.:SD-01
SCALE : 1:500, 1:50
DEALT BY: ANURADHA
DATE : 31.3.2018

NOTE: ALL DIMENSIONS ARE IN CENTIMETERS, EXCEPT SITE PLAN IN METERS, UNLESS OTHERWISE SPECIFIED.

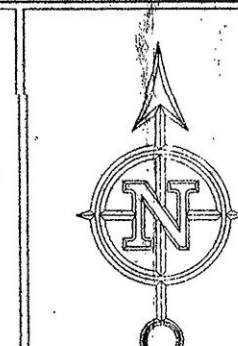

For KAYJI REAL ESTATE PVT. LTD
OWNER'S SIGNATURE
RAJEEV M. SUKHTHANKER
B.Arch (Bom) A.I.A.
ARCHITECT
CA/91/14172 AR/0028/2010

RAJEEV M. SUKHTHANKER
ARCHITECT (B. Arch. (Bom.) A.I.A.)
CA / 91 / 14172
AR / 0028 / 2010
F-1, FIRST FLOOR, FATIMA CHAMBERS,
NEAR FATIMA CONVENT, MARGAO - GOA.
PH:- 2737170, 2735881
Email:- archrajisuk@gmail.com

Approved proposed construction
Sub-Division prior LICENSING
No. V.P. CH/11/2018-19/48/2089 dated 29/11/2018
Resolution No: 2(1)
Meeting Held on: 15/11/2018

Secretary
V.P. CHICALIM

TYPICAL SECTION THROUGH ROAD
1:50

TYPICAL SECTION THROUGH ROAD
1:50

AREA STATEMENT	
AREA OF PLOT	= 23000.00 M ²
ROAD WIDENING AREA	= 283.00 M ²
NET PLOT AREA	= 22717.00 M ²
OPEN SPACE REQUIRED (15%)	= 3407.55 M ²
OPEN SPACE PROVIDED (15%)	= 3408.00 M ²
AREA UNDER ROADS	= 4016.00 M ²
AREA UNDER PLOTS	= 15293.00 M ²

PROPOSED SUB-DIVISION OF LAND AND COMPOUND WALL FOR KAYJI REAL ESTATE PVT.LTD AT DABOLIM-MORMUGAO-GOA,
ON SURVEY.NO.62 / 13.