




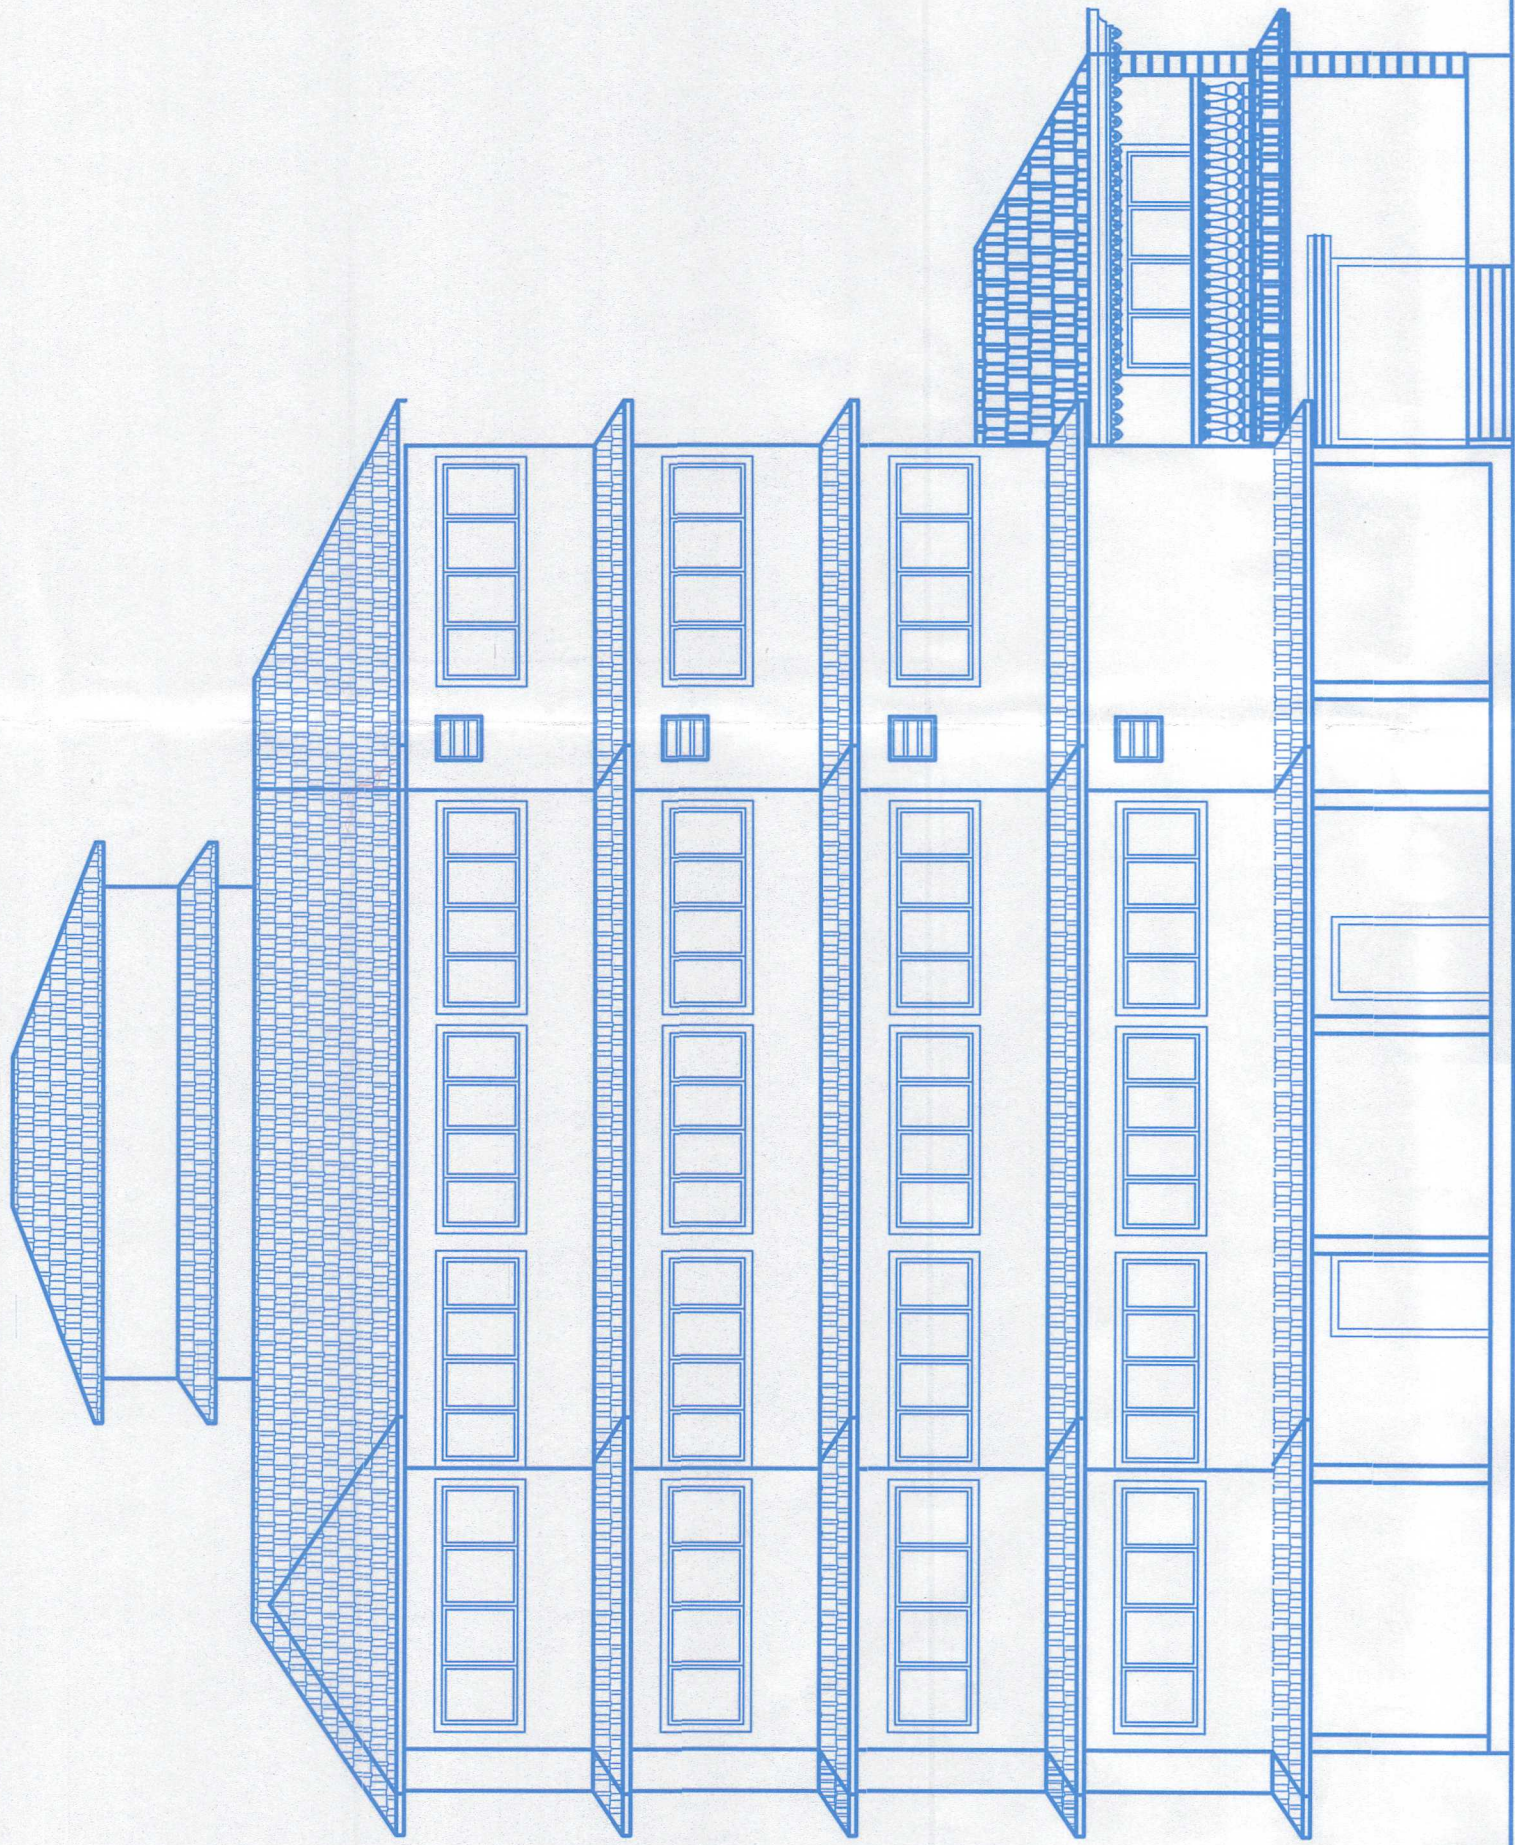


(BLOCK-A) FRONT ELEVATION (SCALE 1:100)

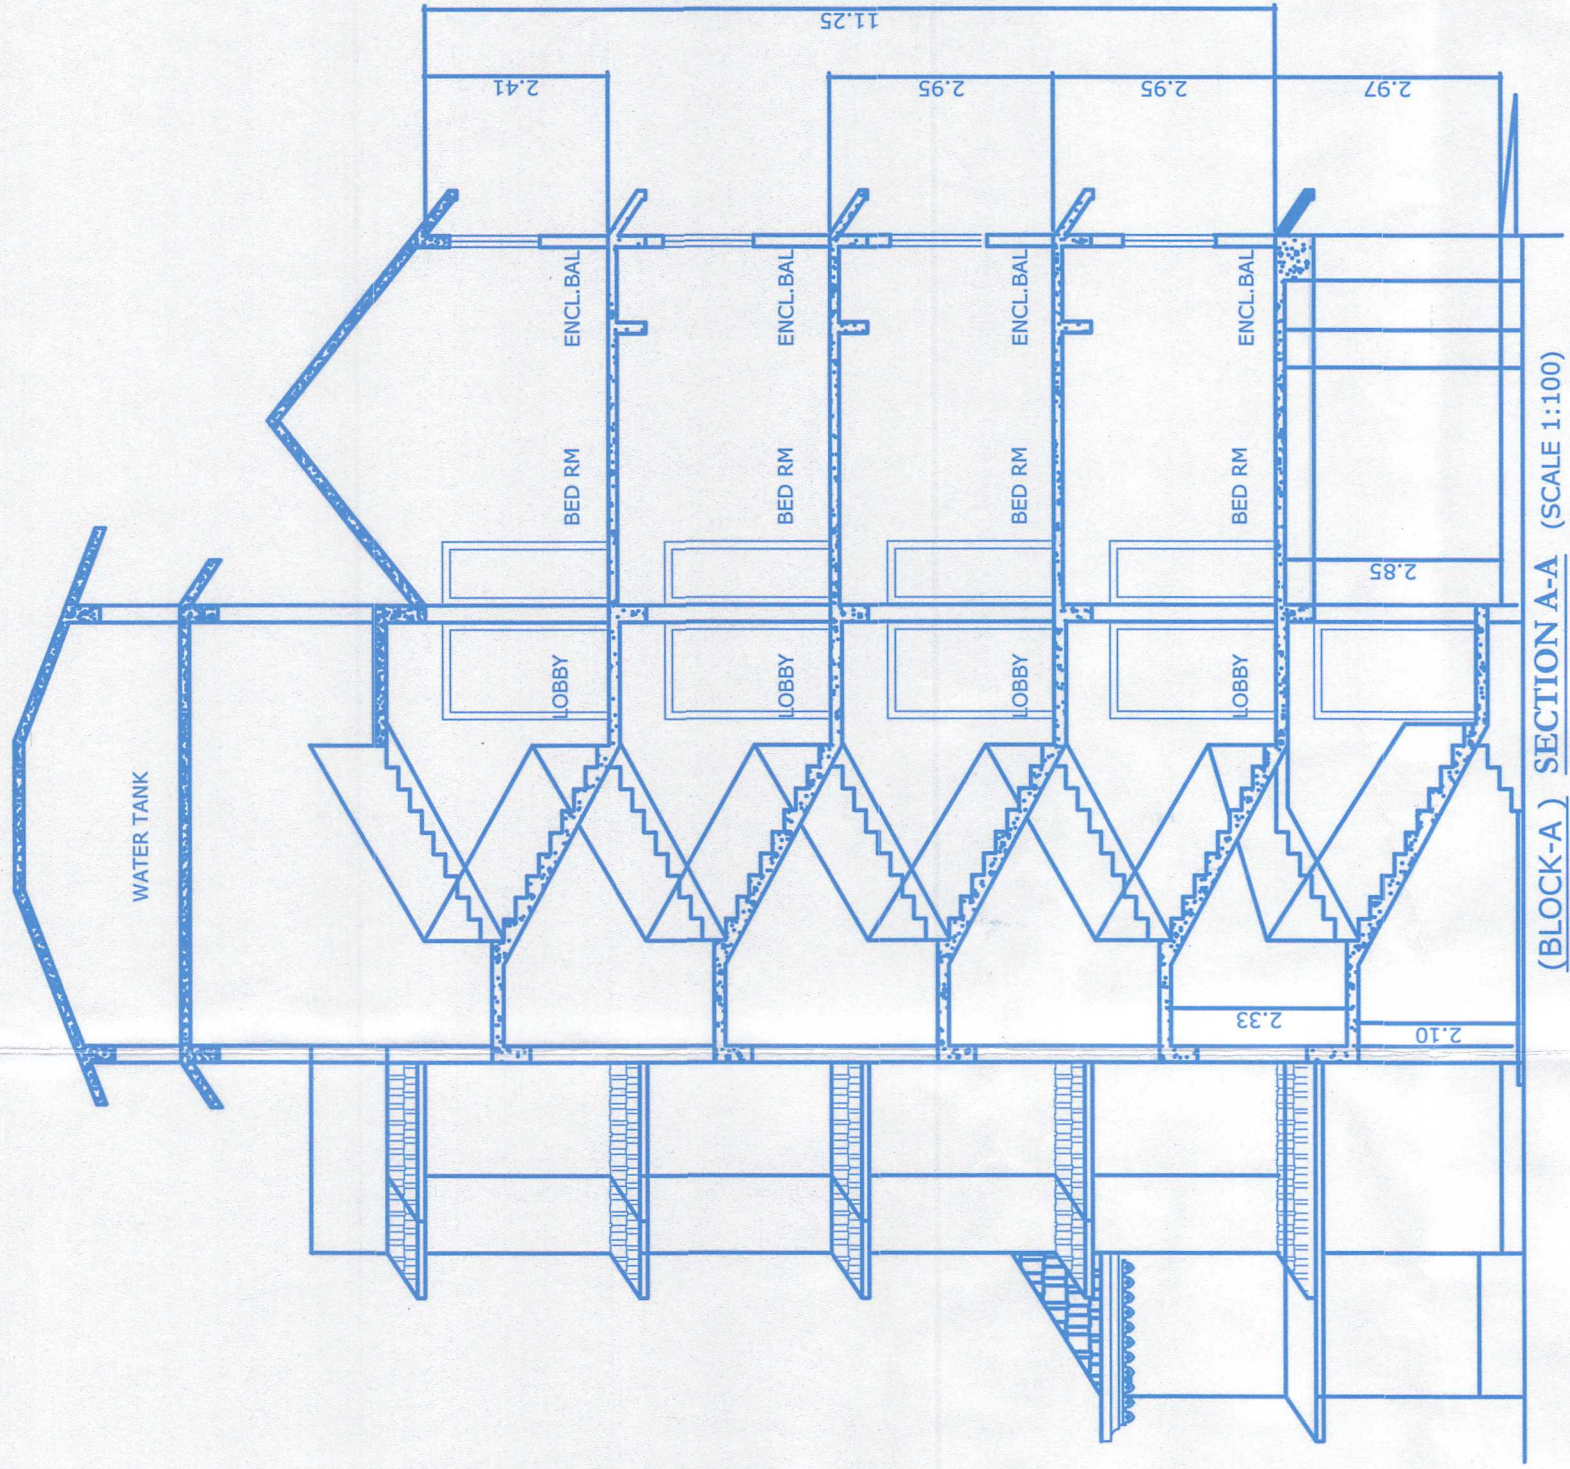


(BLOCK-A) SECTION A-A (SCALE 1:100)

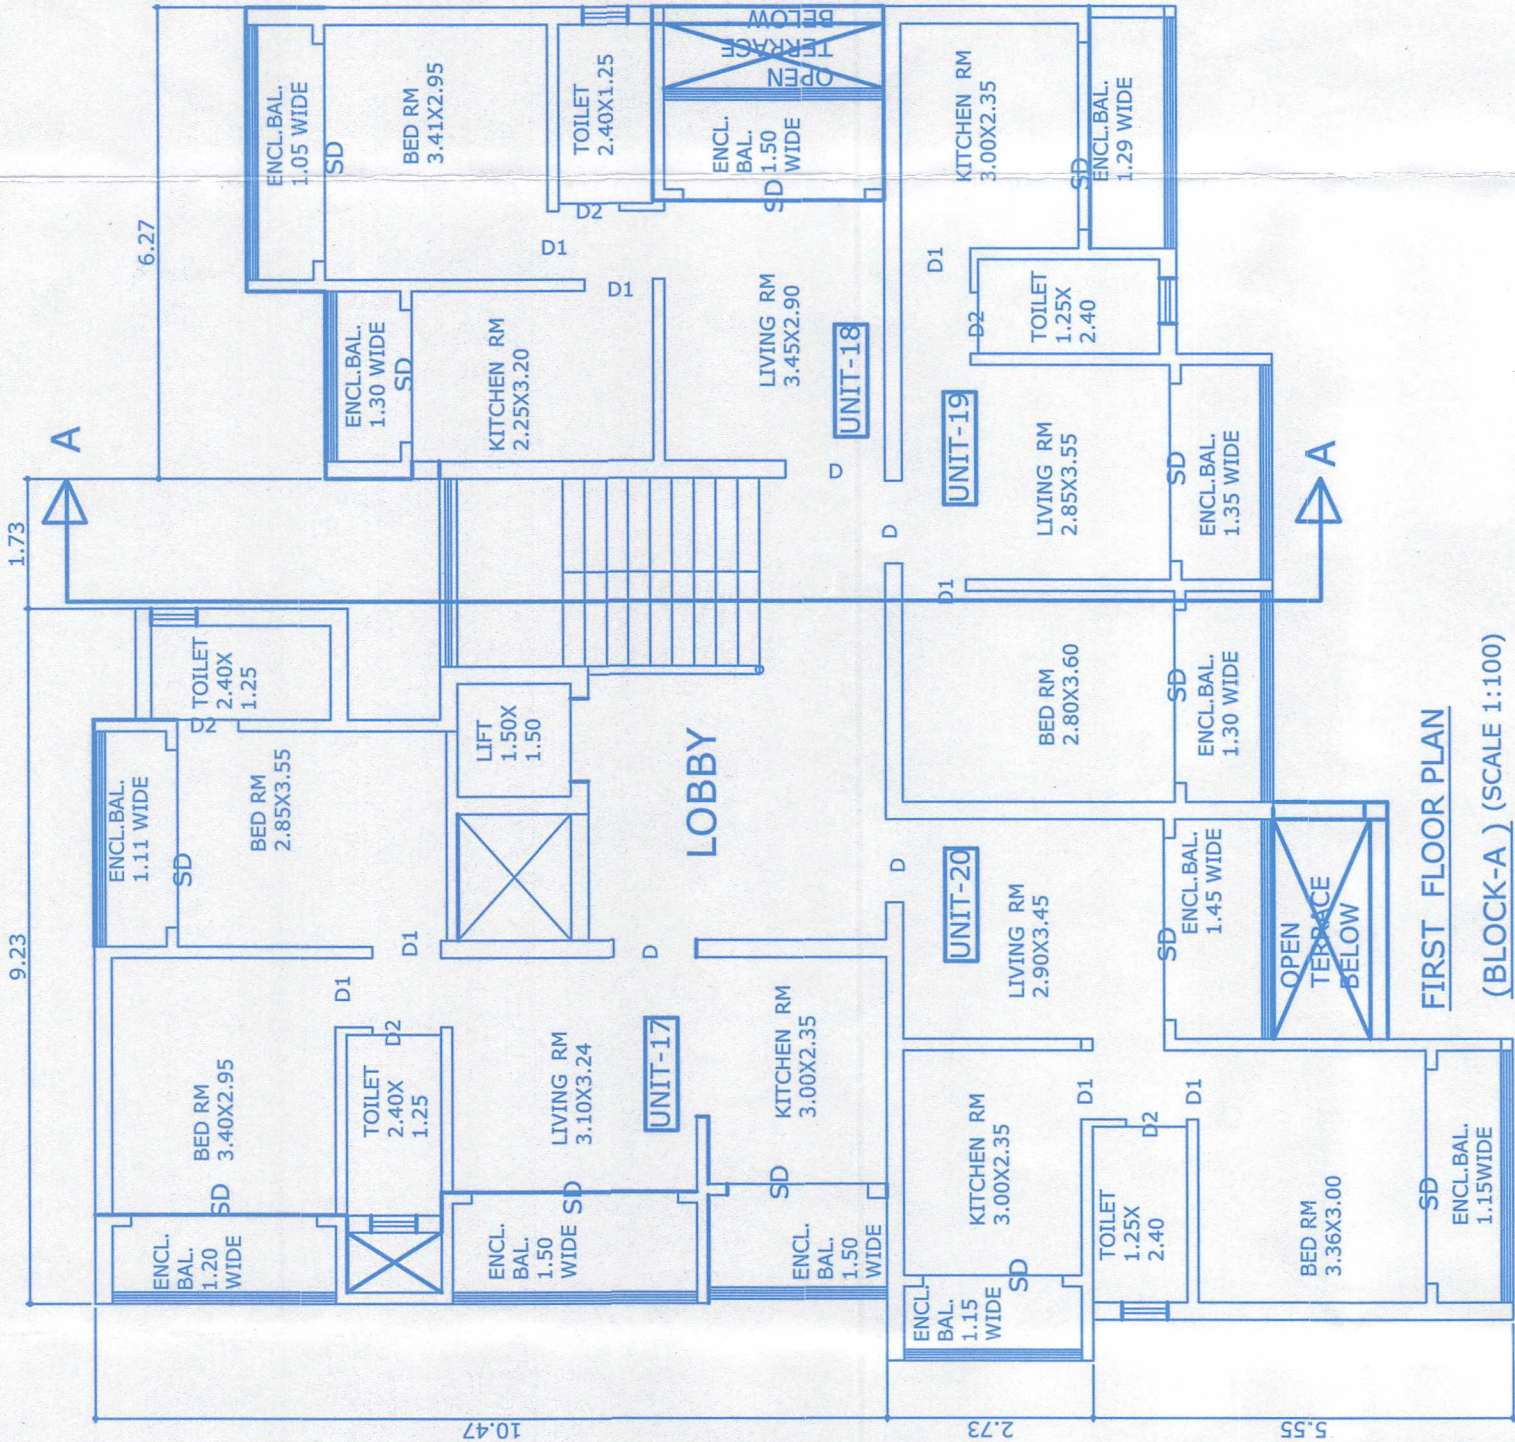


FIRST FLOOR PLAN (BLOCK-A) (SCALE 1:100)

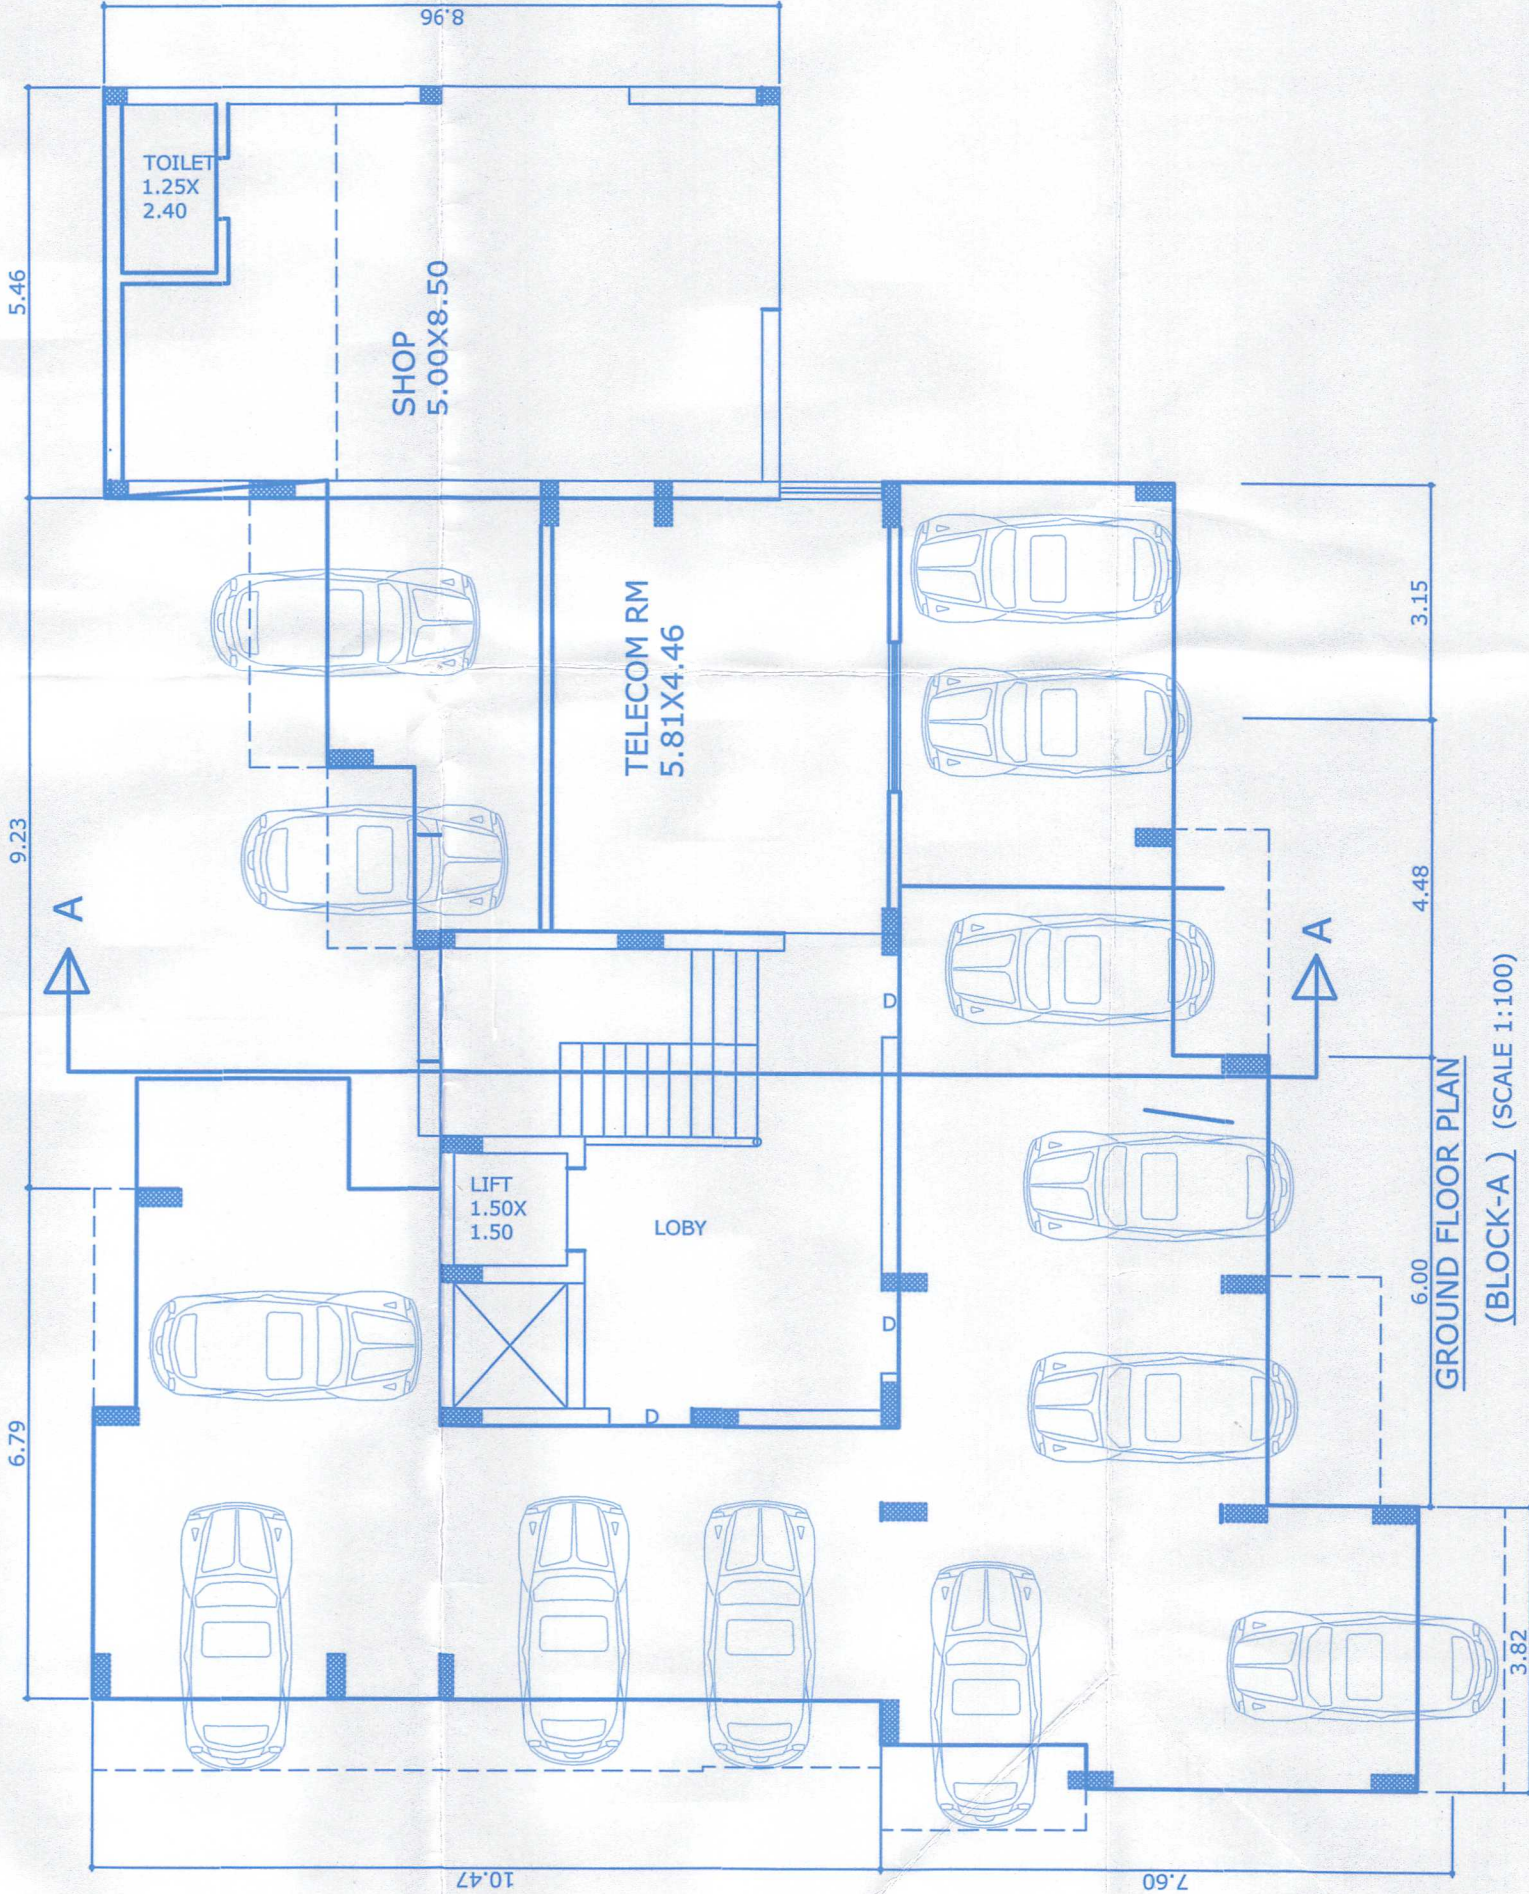

GROUND FLOOR PLAN (BLOCK-A) (SCALE 1:100)

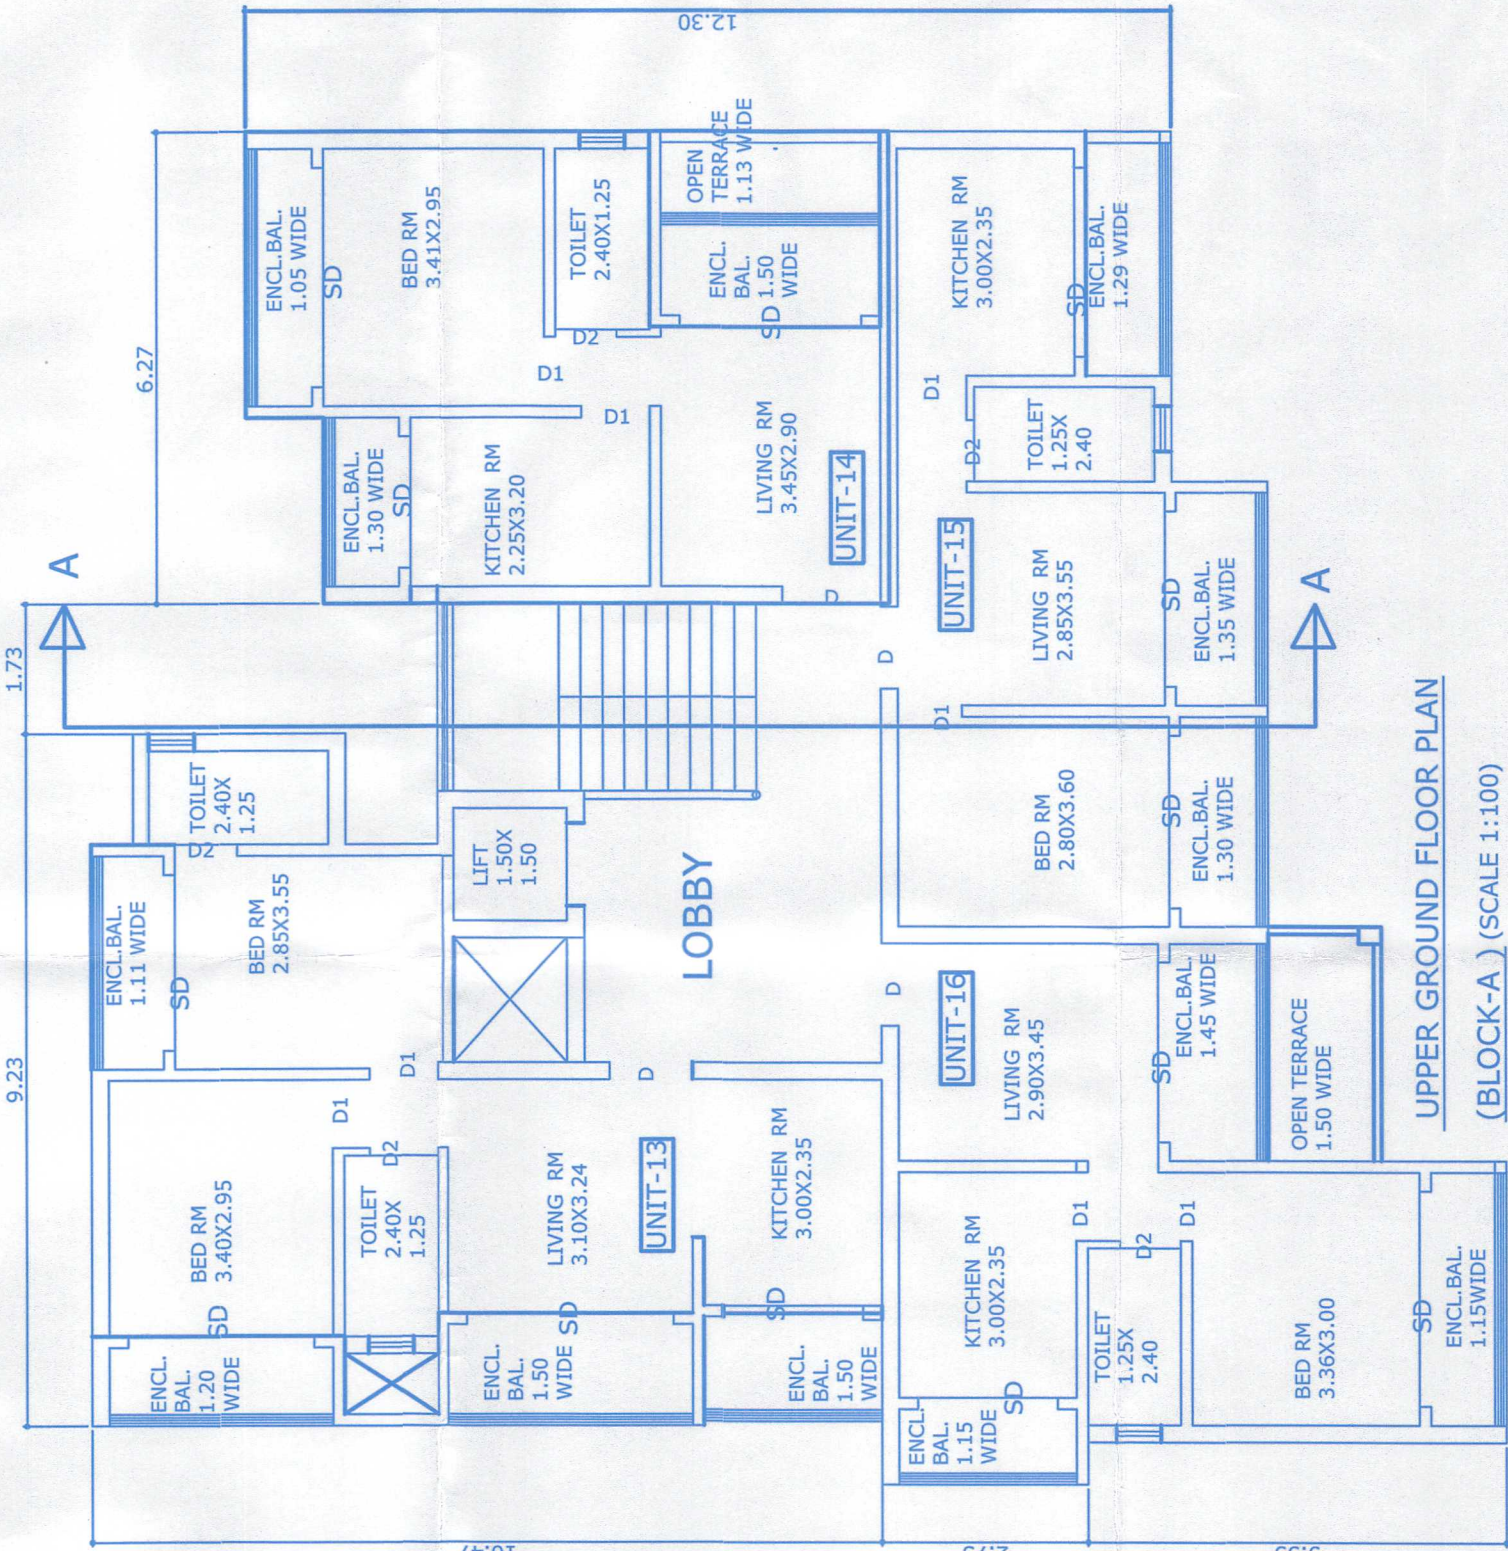

UPPER GROUND FLOOR PLAN (BLOCK-A) (SCALE 1:100)

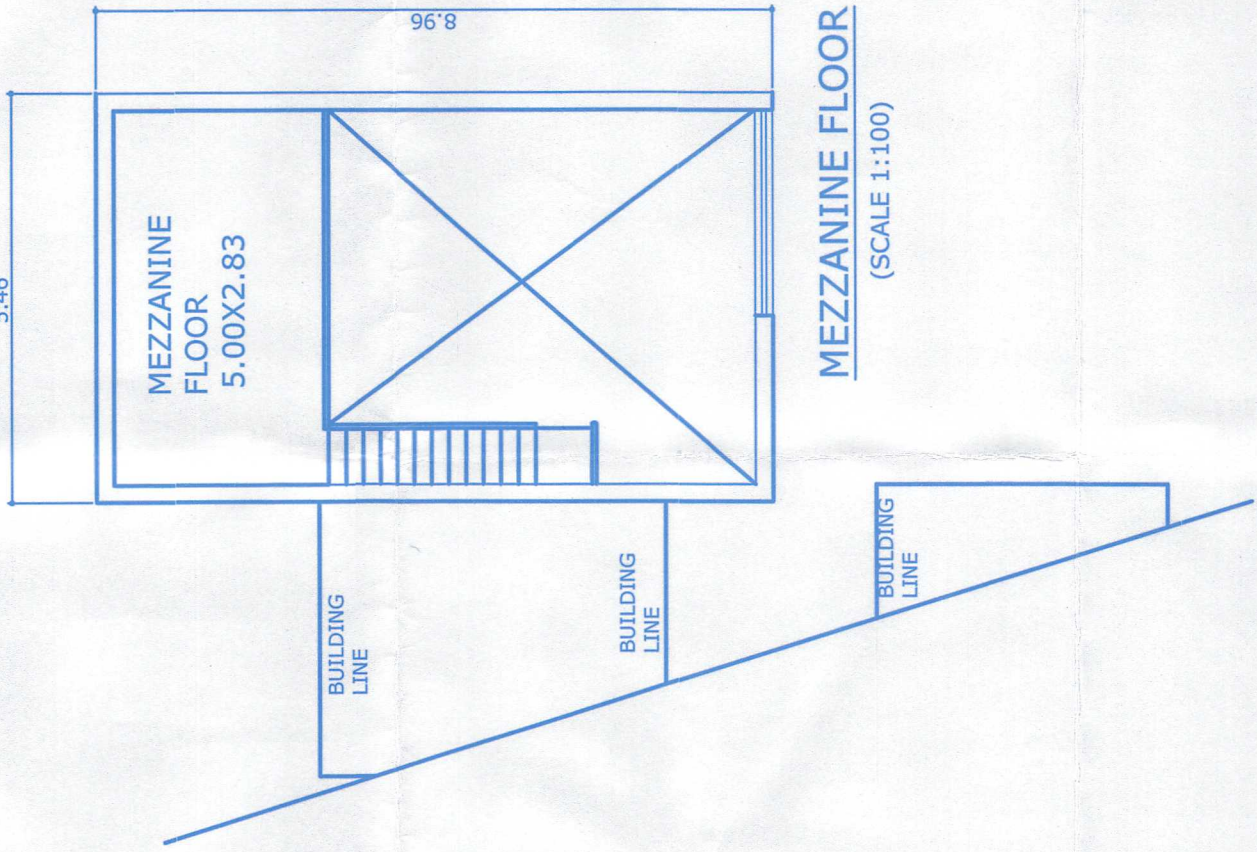

MEZZANINE FLOOR (SCALE 1:100)

TYPE OF FLOOR	NO.OF UNIT	TITLE/NAME OF UNIT
GROUND FLOOR	1-UNIT	STILT PARKING AND 1-SHOP
UPPER GROUND FLOOR	4-UNIT	UNIT-13 TO UNIT-16
FIRST FLOOR	4-UNIT	UNIT-17 TO UNIT-20
SECOND FLOOR	4-UNIT	UNIT-21 TO UNIT-24
THIRD FLOOR	4-UNIT	UNIT-25 TO UNIT-28
TOTAL NUMBER OF UNIT	17-UNIT	FOR RESIDENTIAL USE

BLOCK-A DETAILS OF FLOOR WISE UNIT



Subject to the condition
Laid down vide Premises
No. 124-25/925
Dated 30/10/2024
SECRETARY
V.P. COLVALE

Approved With Condition Vide
T.C.O No: _____

Alfonso
Dy. Town Planner
Town & Country Planning Dept
Govt. of Goa, Mapusa

REVISED PLAN FOR PROPOSED CONSTRUCTION OF RESIDENTIAL BUILDING & VILLAS
IN PLOT OF SY.NO.352/2 OF COLVALE VILLAGE BARDEZ TALUKA.
BY MR. NARASU BHARAMU PATIL PARTNER FOR M/S AAI INFRASTRUCTURES

Dattaprasad S. Khalap
BE (CIVIL)
Consulting Engineer
TOP Reg No: SE/25/2010