


DOORS & WINDOWS SCHEDULE		
DESIG.	SIZE	DESCRIPTION
D1	0.75M X 2.10M	GRANITE FRAMED & LAMINATE FINISHED DOOR
D2	0.90M X 2.10M	T WOOD FRAMED & LAMINATE FINISHED DOOR
D3	1.00M X 2.10M	T WOOD FRAMED & LAMINATE FINISHED DOOR
D4	1.20M X 2.10M	T WOOD FRAMED & LAMINATE FINISHED DOOR
FD	3.00M X 2.20M	ALUMINIUM SLIDING FRENCH DOOR
FE	1.50M X 2.20M	ALUMINIUM SLIDING FRENCH DOOR
FF	2.00M X 2.20M	ALUMINIUM SLIDING FRENCH DOOR
W1	0.60M X 1.00M	ALUMINIUM LOUVERED VENTILATOR
W2	1.20M X 1.20M	ALUMINIUM FRAMED SLIDING WINDOW
W3	1.50M X 1.20M	ALUMINIUM FRAMED SLIDING WINDOW
W4	1.00M X 1.20M	ALUMINIUM FRAMED SLIDING WINDOW
W5	0.75M X 1.50M	ALUMINIUM FRAMED SLIDING WINDOW

ELEVATION
VILLA NO-8

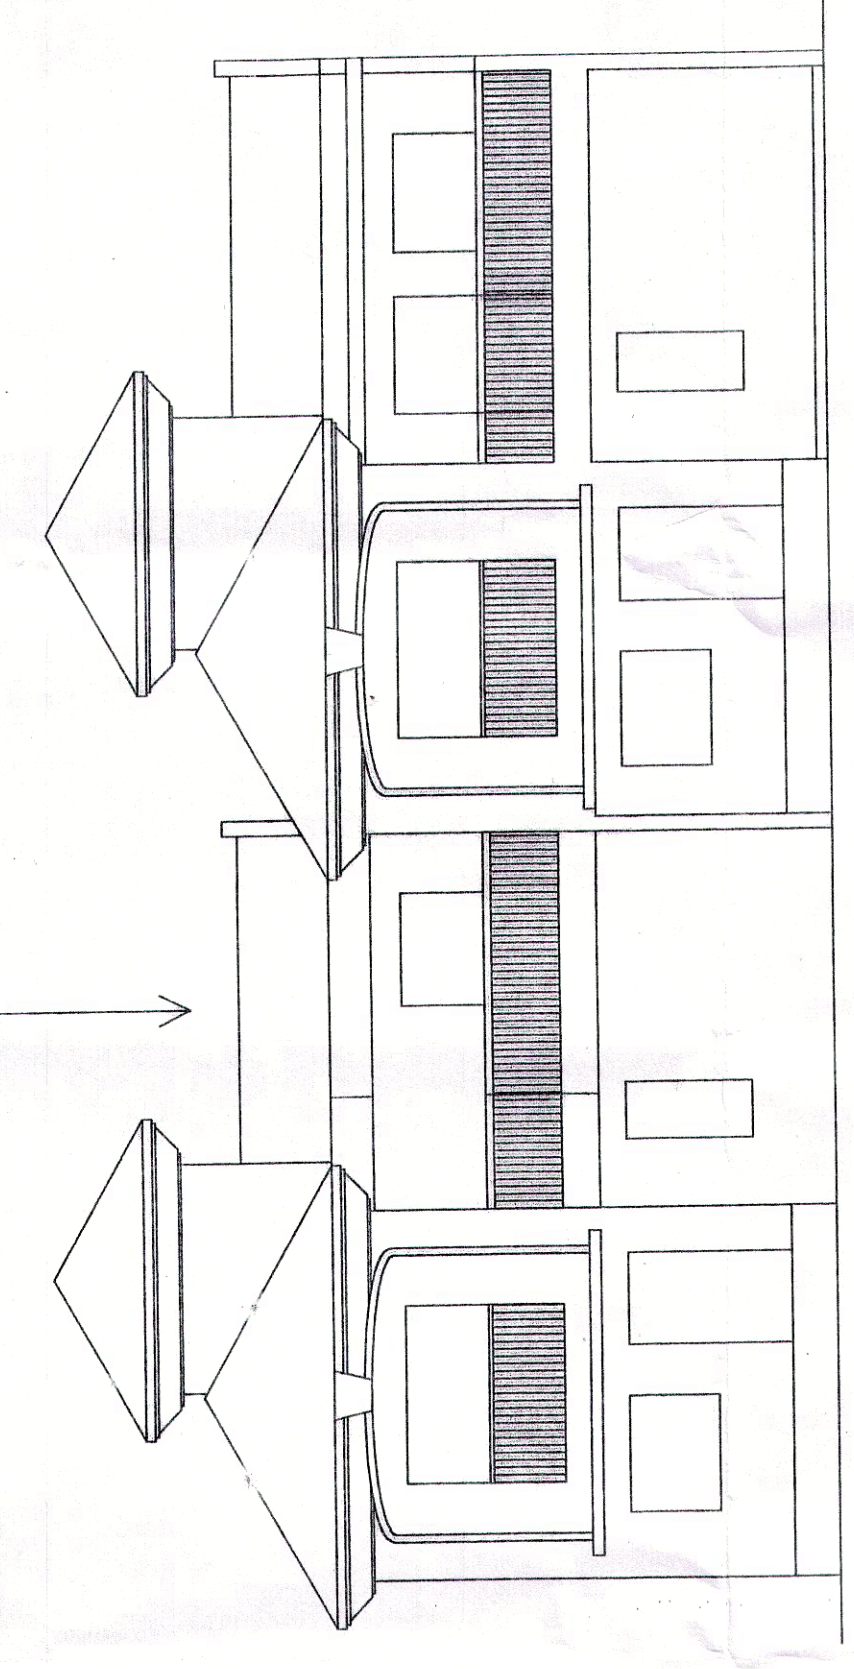

AREA STATEMENT

Type- VILLA - B8
area in stilt floor:NA
covered area:56.33 m²
ground floor area:52.64m²
first floor area:46.31m²
total floor area:98.95m²
area in balcony:14.11m²
area in car porch:17.10 m²
area in first floor terrace:10.06 m²
area in roof top terrace: 9.18 m²
total floor area-1 nos-98.95m²
total built up area -1 nos:130.16m²

- NOTES:
- ALL DIMENSIONS ARE IN MTS. UNLESS SPECIFIED OTHERWISE
 - WRITTEN DIMENSIONS TO BE FOLLOWED
 - DRAWING NOT TO BE SCALED
 - ARCHITECT SHALL BE CONSULTED FOR DISCREPANCIES IF ANY
 - ALL DRAWINGS SHALL BE READ IN CO-RELATION WITH THE STRUCTURAL SERVICES DRAWINGS
 - THIS DRAWING IS COPYRIGHT OF SANDHEEP SAWANT AND ASSOCIATES AND IS NOT TO BE REPRODUCED, HANDED OVER TO OTHER PERSON OR USED FOR ANY PURPOSE WITHOUT THE WRITTEN CONSENT THAT FOR WHICH IT HAS BEEN GIVEN OUT.
 - TOILET SLAB TO BE SUNK BY 25MM.

NO.	REVISIONS	DATE	BY
01			
02			
03			

OWNER'S SIGN

ARCHITECT'S SIGN

ARCH SANDHEEP SAWANT
10/10, 1ST FLOOR, ANNA BAZAR,
SIGN NO.11, 1ST FLOOR, ANNA BAZAR,
MOBILE:96297202

PROJECT :
PROPOSED RESIDENTIAL ROW-HOUSES (B1-B14)
RESIDENTIAL BUILDING ON STILTS (BLOCK A AND B)
SURVEY NO. 141/6 FOR MR. JOSEPH DORAZ, BY
VIRTUE OF O.A. FROM OWNERS MR. LYNDON
RODRIGUES, MRS. NISHA RODRIGUES AND
MR. JOSEPH DORAZ, 1ST FLOOR, ANNA BAZAR,
CARVALHO AT VERA VILLAGE OF SACETE
TALUKA GOA.

CLIENT:

SUBJECT OF DRAWING :


SUBMISSION DRAWING

DEALT	SANDHEEP CHECKED: SANDY
SCALE	1:100
DATE	12-02-15
JOB NO.	
DRAWING NO.	
REV NO.	R-0


AREA STATEMENT

Type- BLOCK-A
area in stilt floor:61.57M²
covered area:70.52 m²
upper ground floor area:62.00m²
first floor area:124.00m²
area in balcony:38.72m²
area in car porch:nil m²
area in staircase:38.28 m²
area in first floor terrace:nil m²
area in roof top terrace: 10.06 m²
total covered area-1 nos-70.52m²
total floor area -1 nos:124.00 m²
total s.b.u.a. area-201.00m²

AREA DIAGRAMS SCALE 1:250

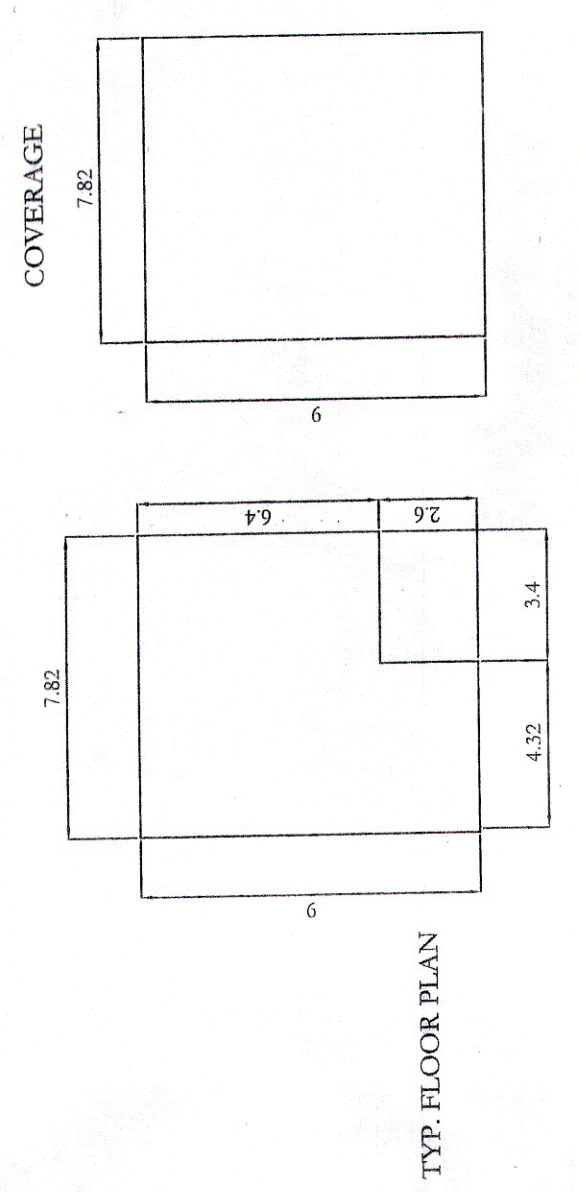


TYPICAL DETAIL OF BLOCK -A
SCALE-1:100

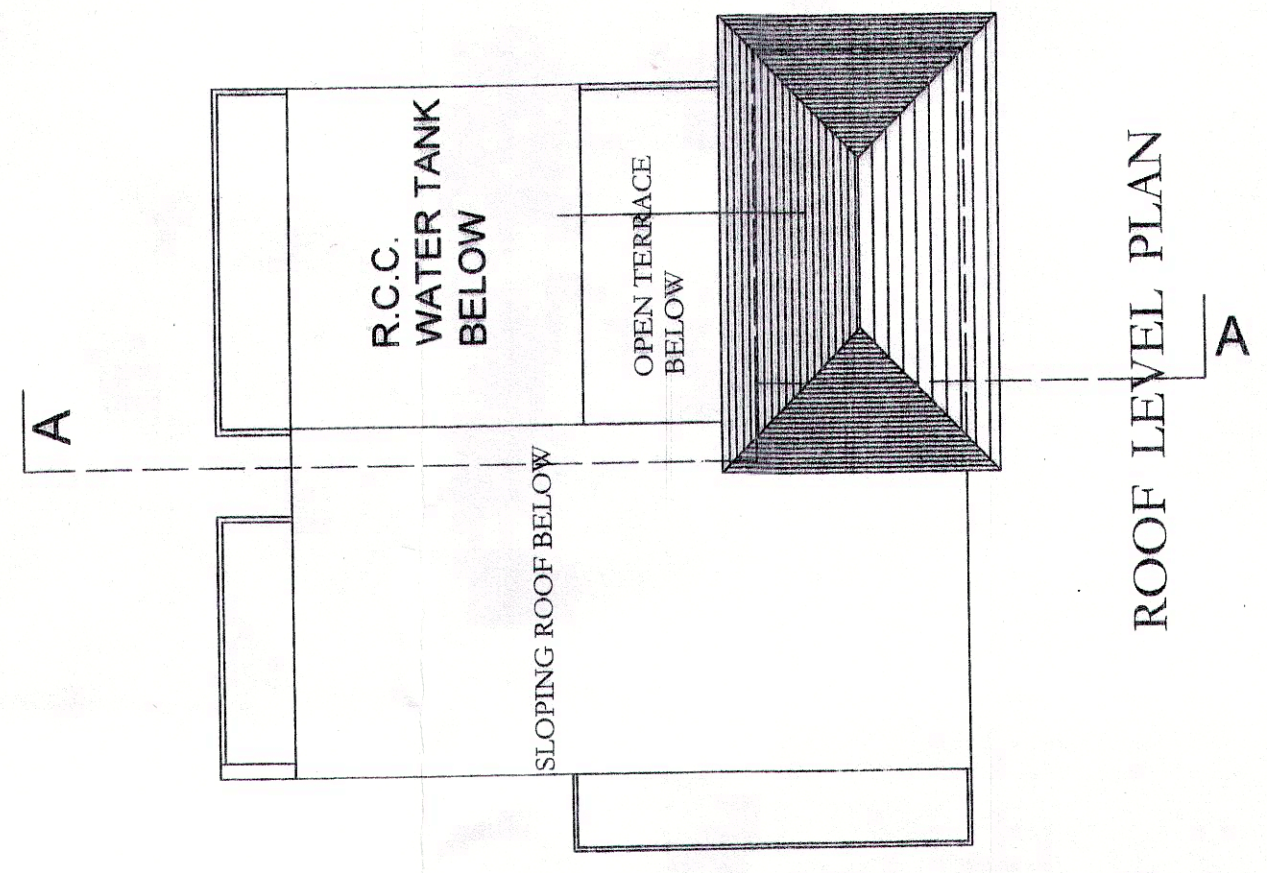


ROOF LEVEL PLAN

TERRACE LEVEL FLOOR PLAN

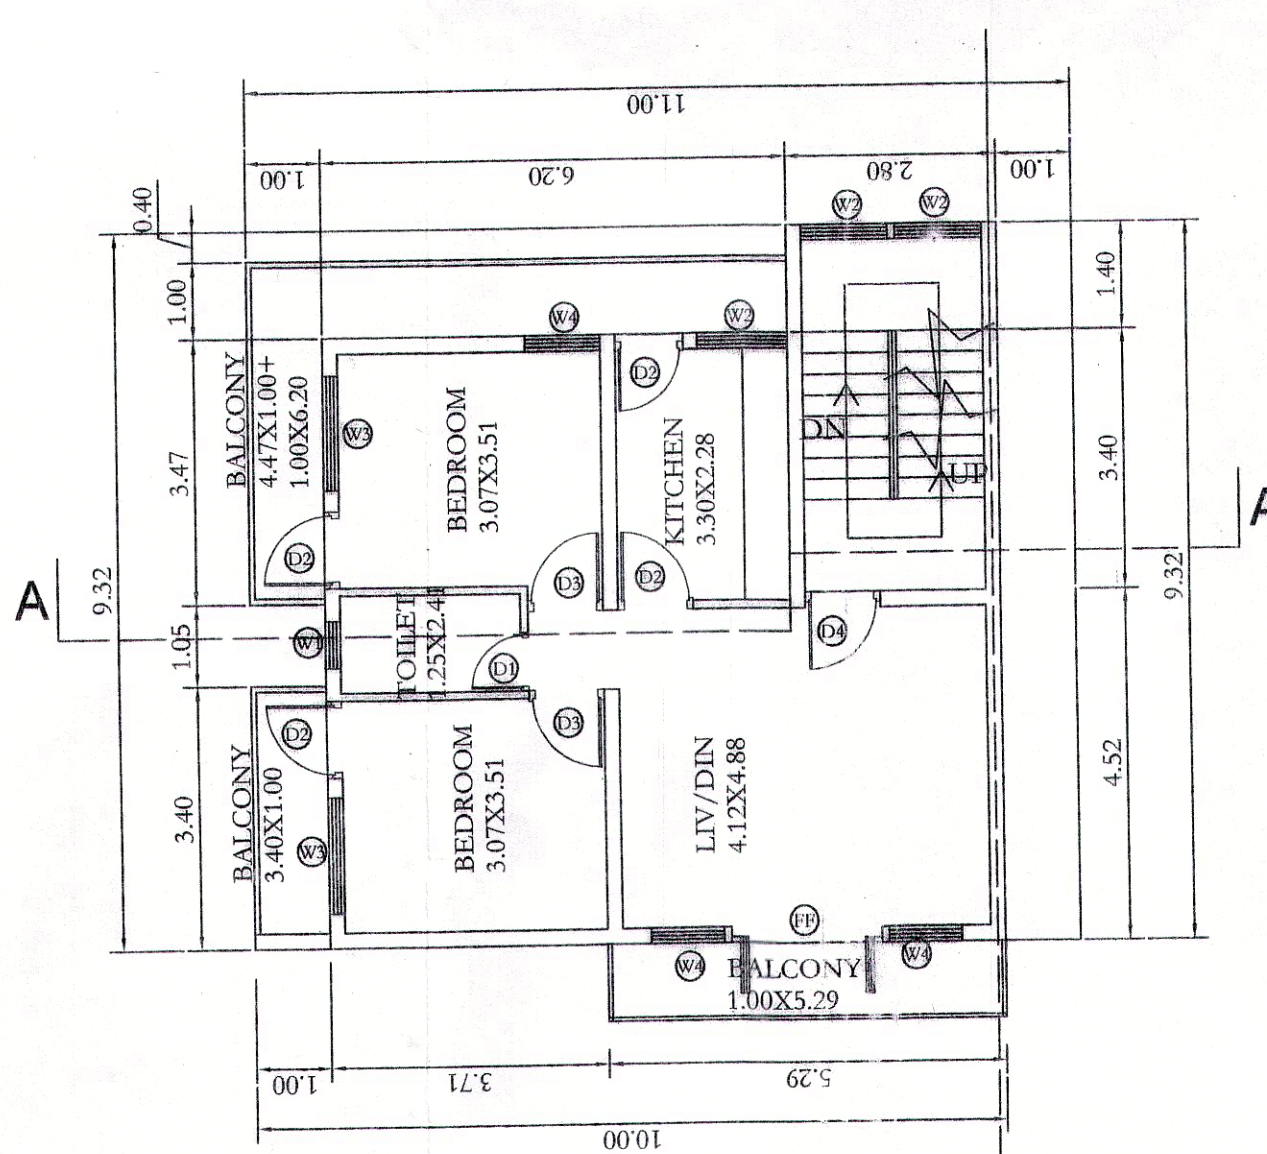


TYP. UPPER GROUND AND FIRST
FLOOR PLAN

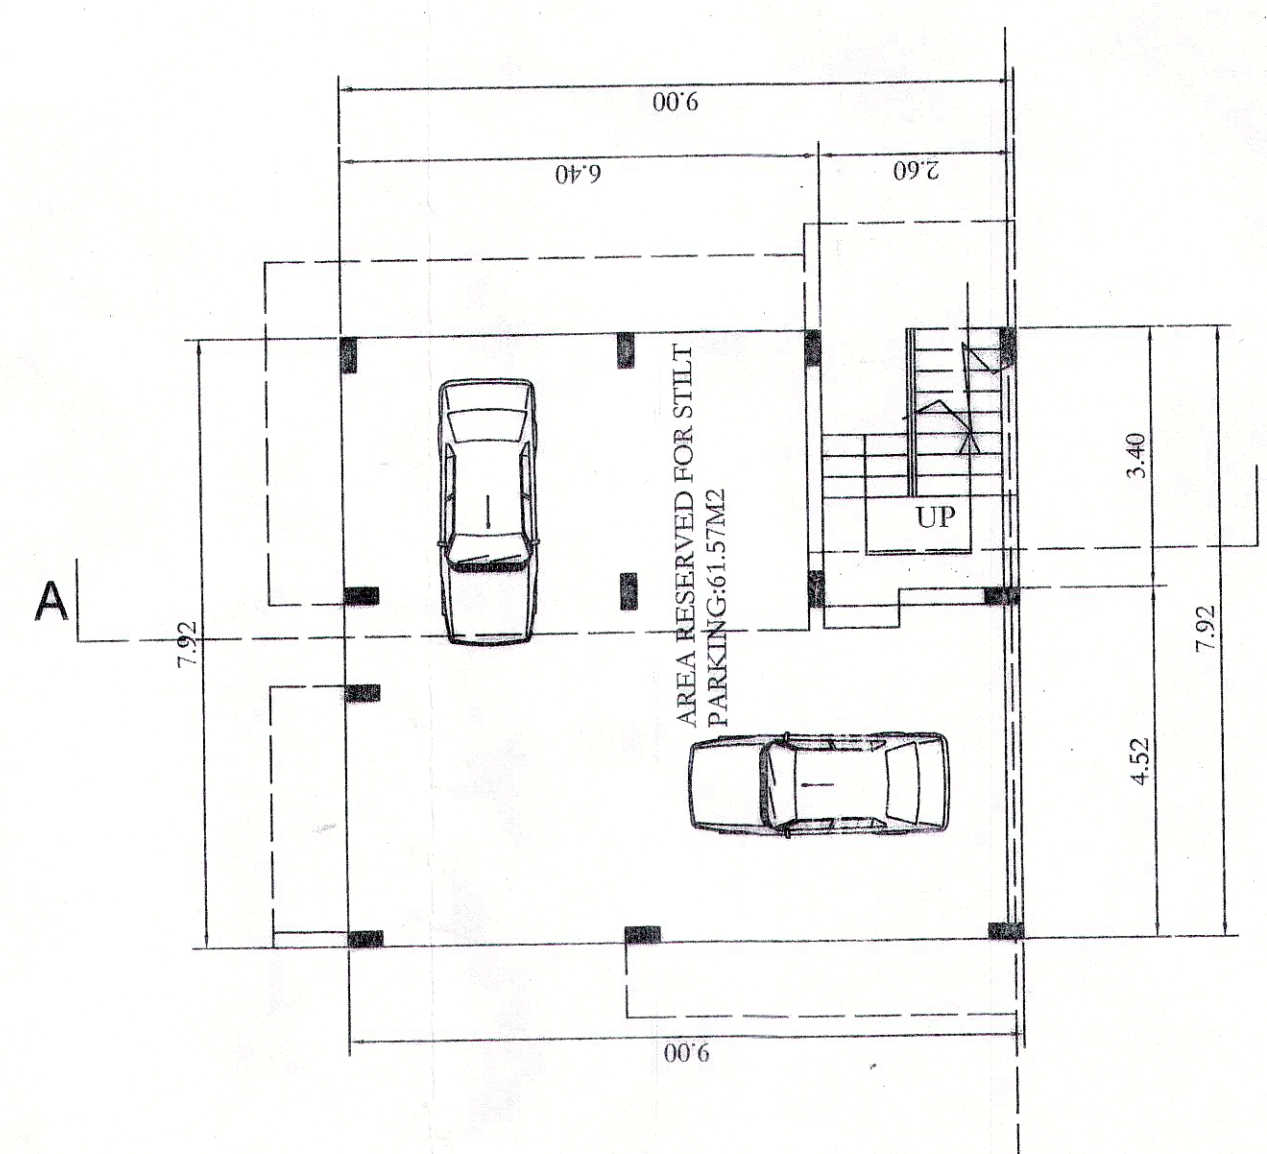


STILT LEVEL PLAN

AREA STATEMENT


Type- VILLA - B5,B6,B7,B9,B10
area in stilt floor:NA
covered area:56.33 m²
ground floor area:52.64m²
first floor area:46.31m²
total floor area:98.95m²
area in balcony:14.11m²
area in car porch:17.10 m²
area in first floor terrace:10.06 m²
area in roof top terrace: 9.18 m²
total covered area-5 nos-281.65m²
total floor area-5 nos-494.75m²
total built up area -5 nos:785.95m²

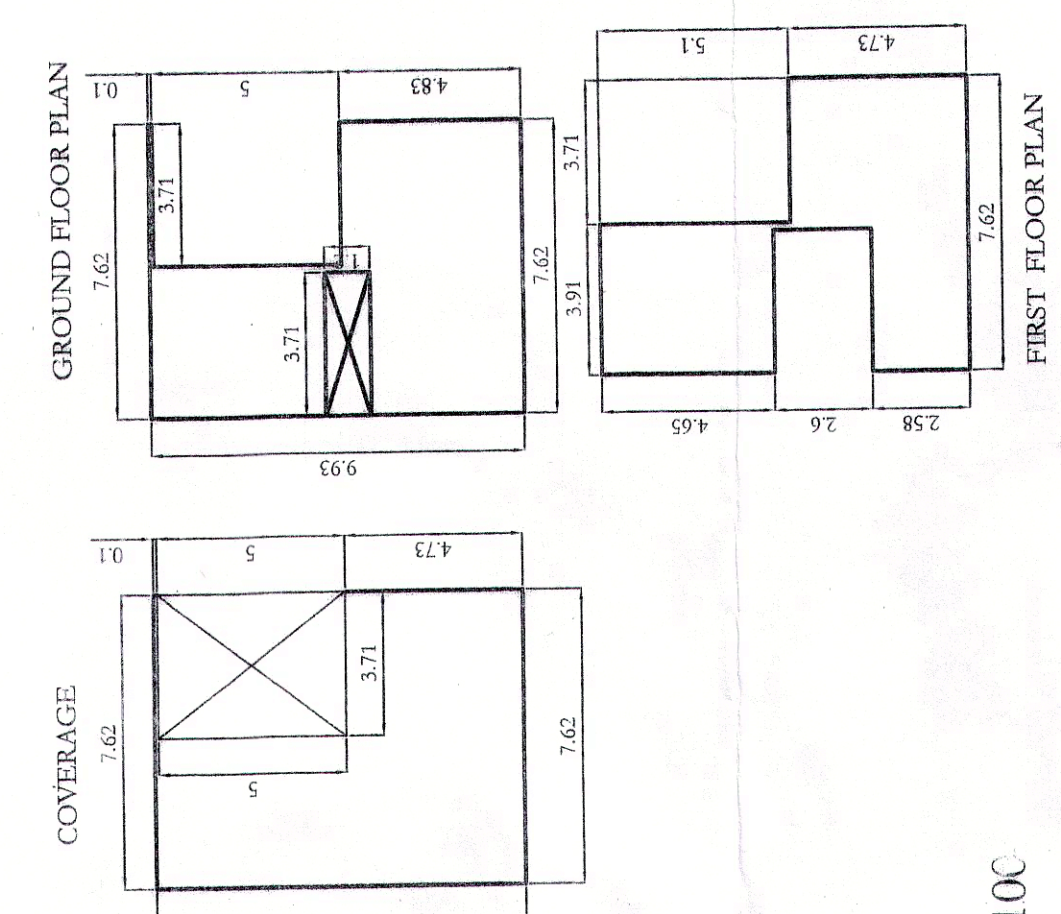


AREA DIAGRAMS SCALE 1:250

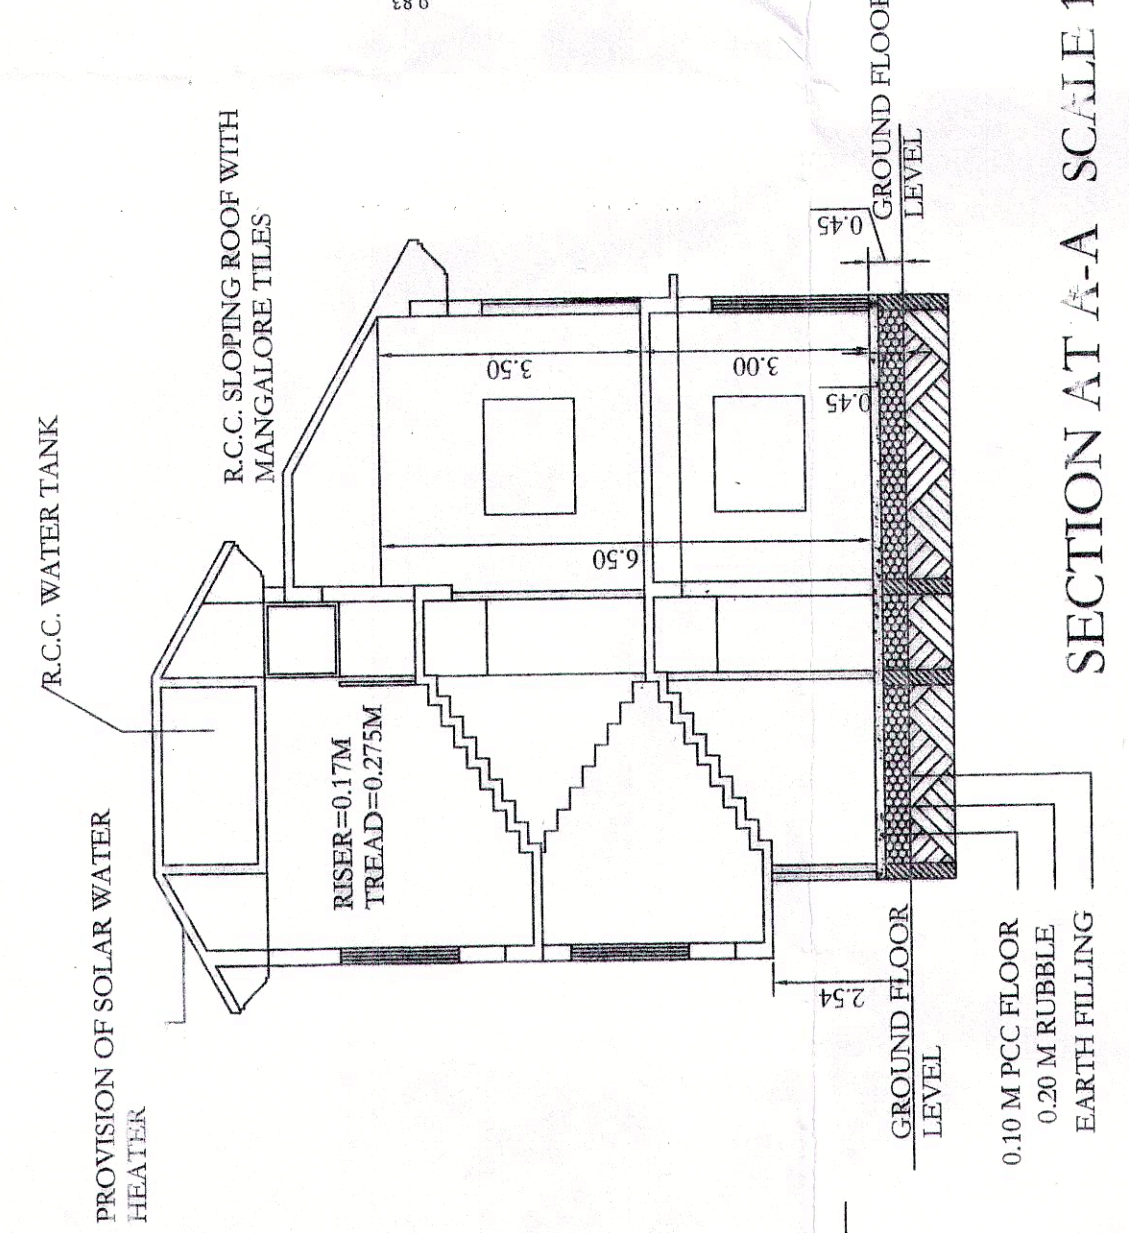


SECTION AT A-A SCALE 1:100

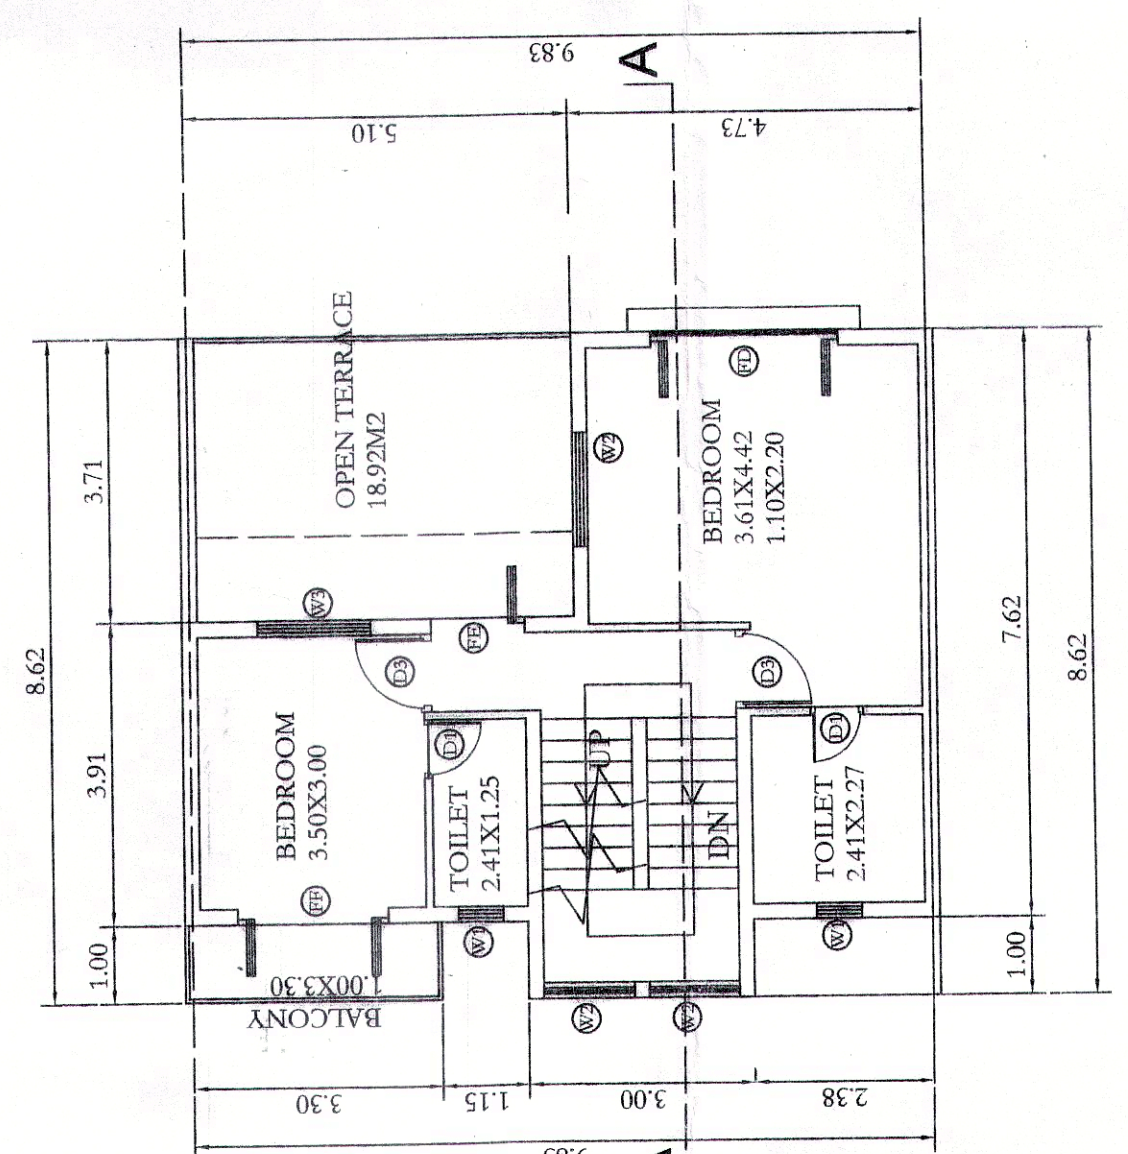


FIRST FLOOR PLAN

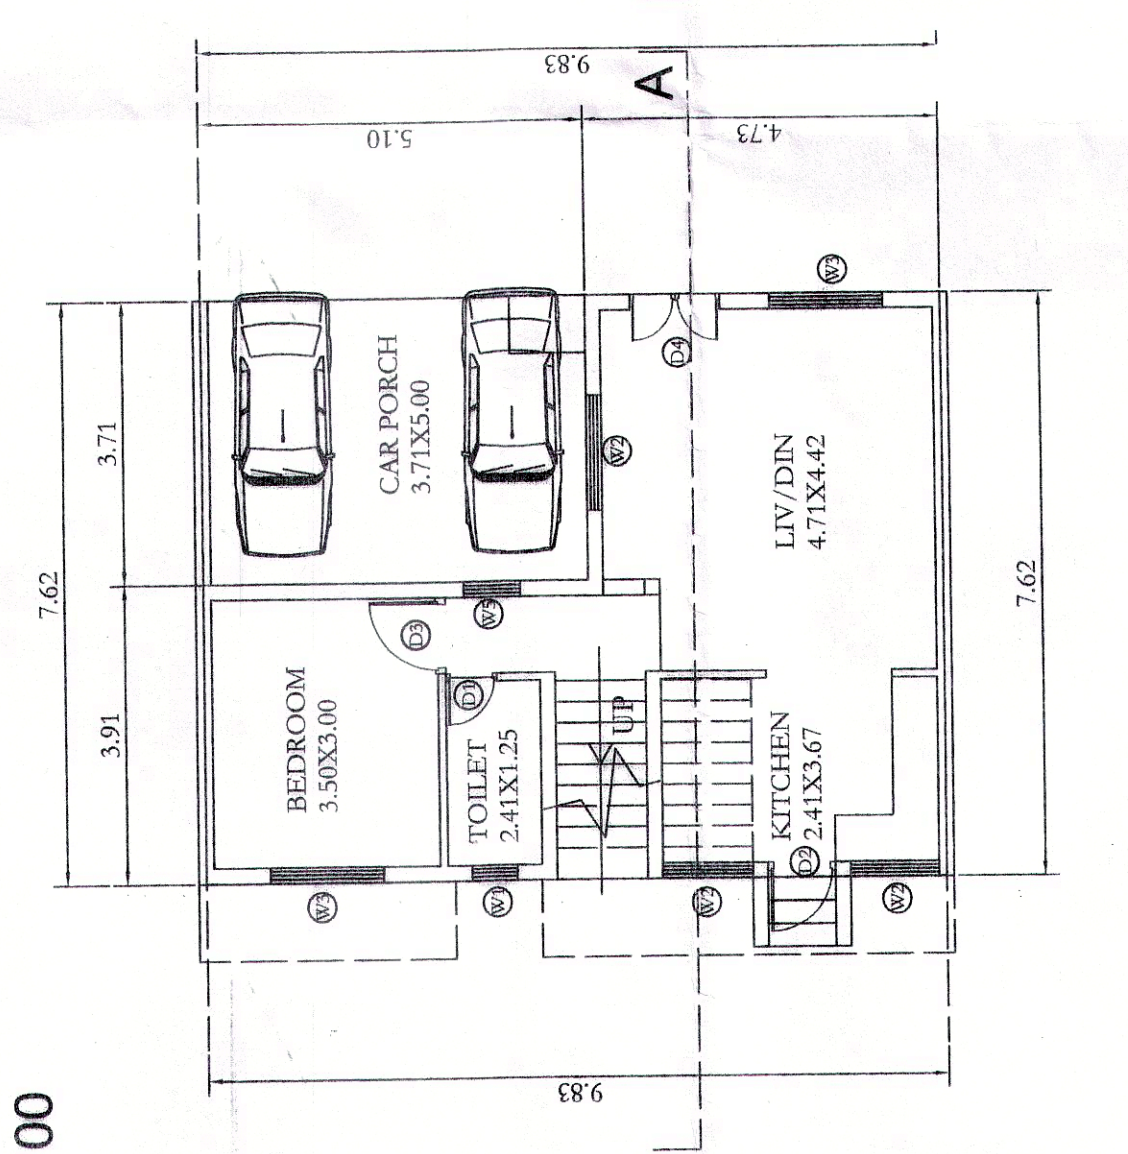

GROUND FLOOR PLAN

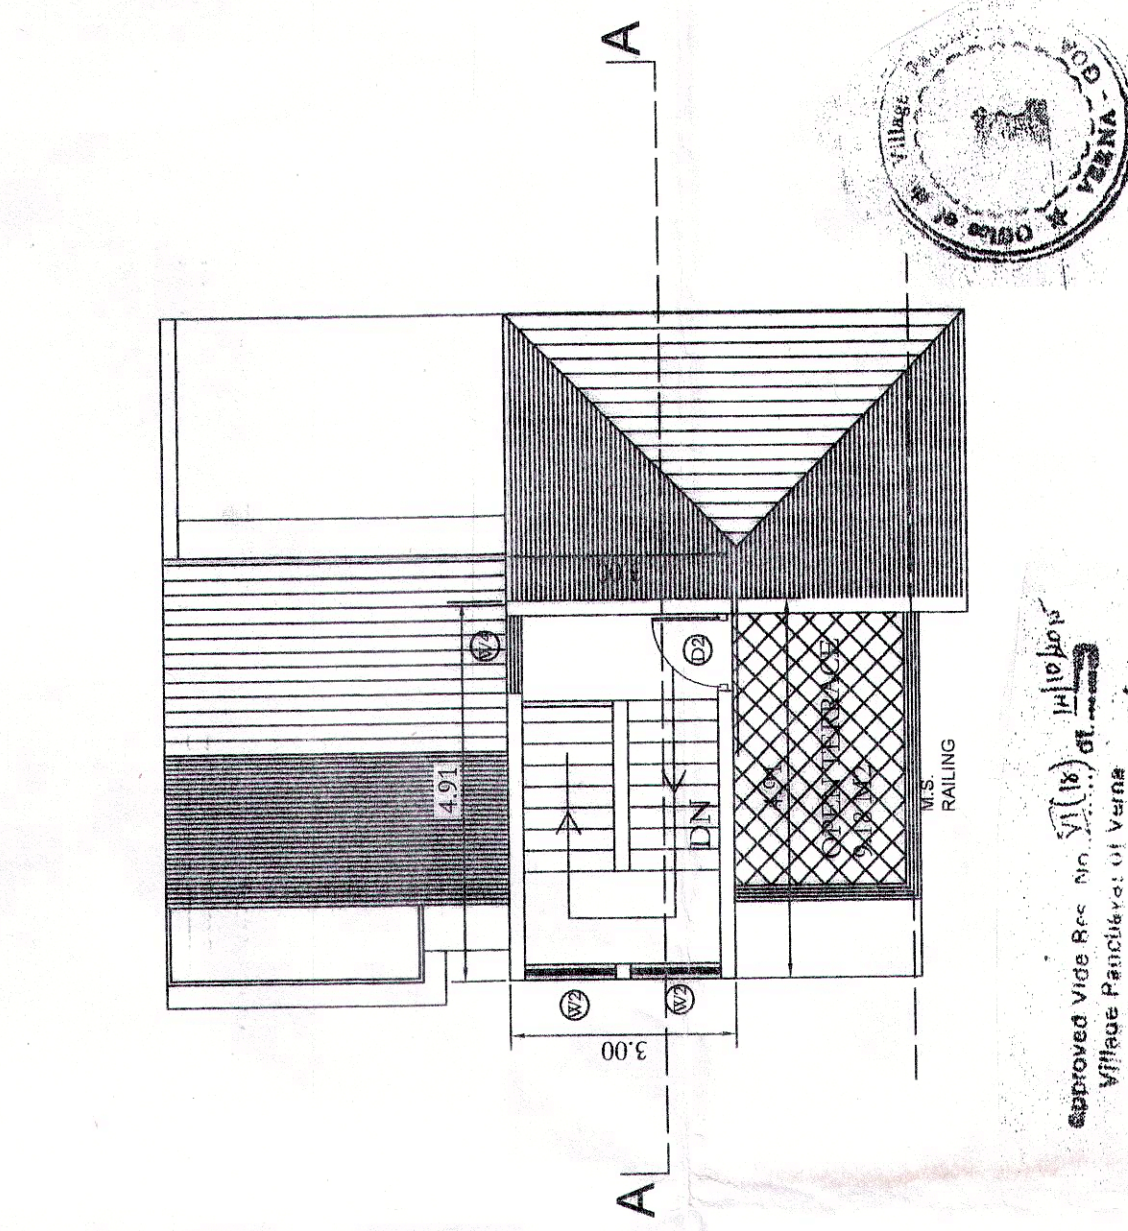

TERRACE FLOOR PLAN

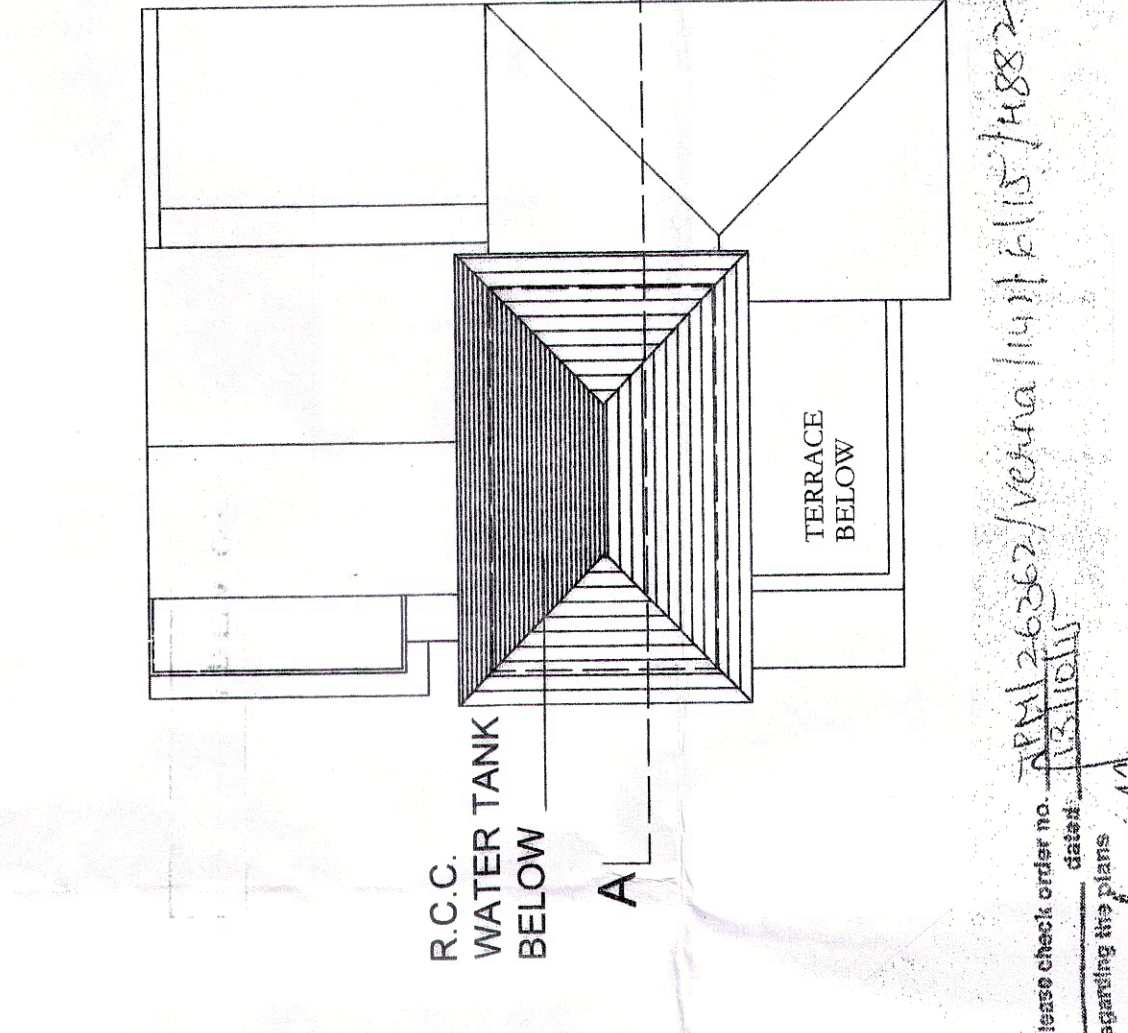

ROOF LEVEL PLAN

Approved Visa Rec. No. 510/15 at 15/02/15
Village Panchayat of Vera

Signature: [Signature]
Name: [Name]
Design: [Design]

Signature: [Signature]
Name: [Name]
Design: [Design]