




Please Check Letter
207/114
regarding the Plot.


7/5/8175/PANELIA/TCP
Please Check Letter No. 2017/1121 dated 20/5/2017
regarding the Plot. 
Cc. Town Planner,
Town & Country Planning Dept
Dist. of Gulu,
Tigray, Mekki, Gulu

✓

Yates, Sojins
Cassidy

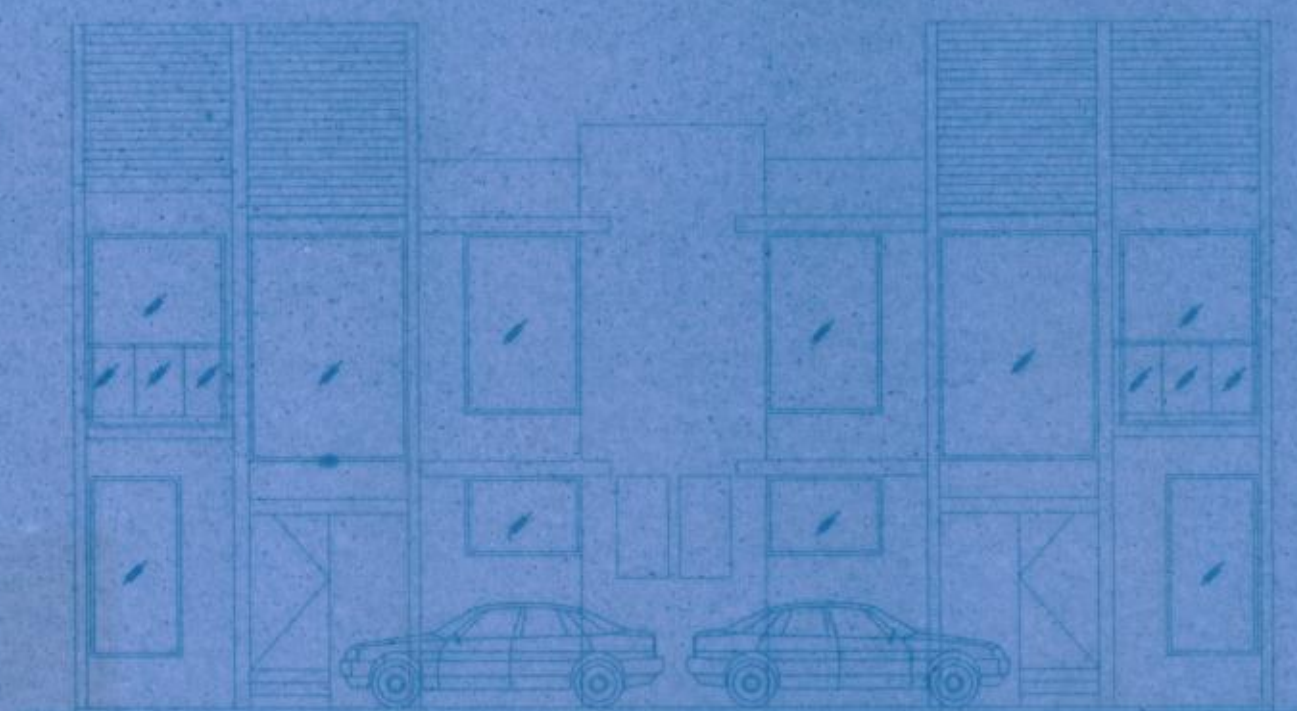

2 BHK (TYPE-1)
FRONT ELEVATION
SCALE: 1:100

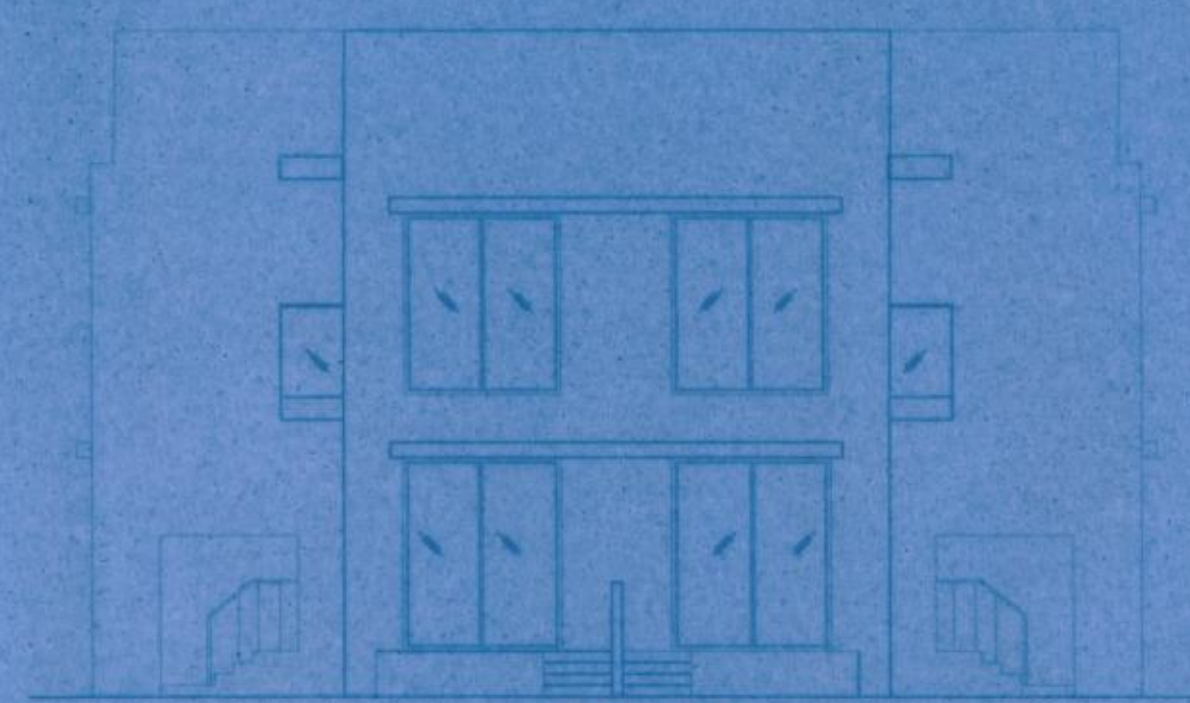

2 BHK (TYPE-1)
SIDE ELEVATION
SCALE: 1:100



2 BHK (TYPE-1)
SECTION-AA
SCALE: 1:100

AREA STATEMENT OF UNIT - TYPE-1 ROW HOUSE (2BHK) 21 nos				
	TOTAL B.U.A. (SQ.M.)	AREA FREE OF F.A.R.		NET F.A.R. (SQ.M.)
		BALCONY (SQ.M.)	TERRACE (SQ.M.)	
GROUND FLOOR	178.20	18.50	0.00	157.70
FIRST FLOOR	181.70	6.30	0.00	175.40
TOTAL	357.90	24.80	0.00	333.10

COVERED AREA = 178.20 X (21 BLOCK) = 3700.20 SQ.MT.
F.A.R. AREA = 333.10 X (21 BLOCK) = 6995.10 SQ.MT.
B.U.A. = 357.90 X (21 BLOCK) = 7515.90 SQ.MT.


SCHEDULE OF OPENINGS

TYPE	SIZE
D1	1.05 x 1.83
D2	0.75 x 1.83
D3	0.90 x 1.83
W1	1.19 x 1.65
W2	2.92 x 1.65
W3	1.51 x 1.65
W4	1.80 x 1.65
W5	1.98 x 1.65
W6	2.10 x 1.83
V1	0.75 x 0.90
V2	0.60 x 0.90
FD	1.48 x 1.83


Please Check Letter No. TIS/8175/PANELIM/TP
2017/11/21 dated 20/9/2017
regarding the Plan.

Dy. Town Planner,
Town & Country Planning Dept
Govt. of Goa
Tiswadi, Panaji, Goa


Medical Officer
Primary Health Centre
Cordin-Goa
(2bkh)
ROW HOUSE

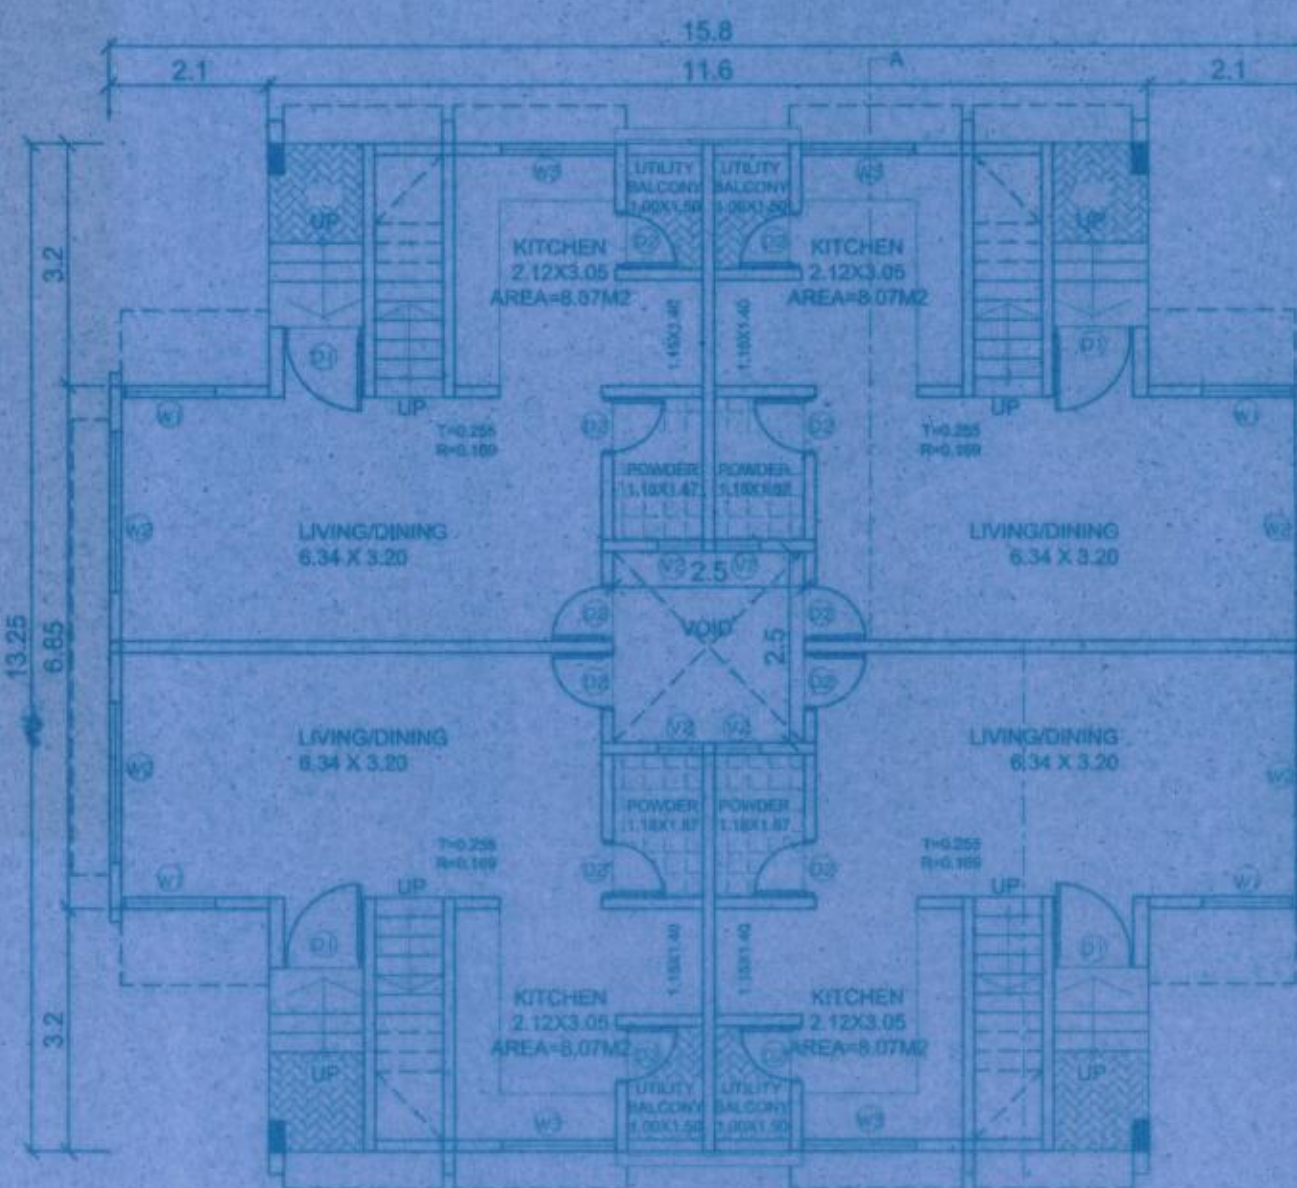

2 BHK (TYPE-1)
GROUND FLOOR PLAN
SCALE: 1:100

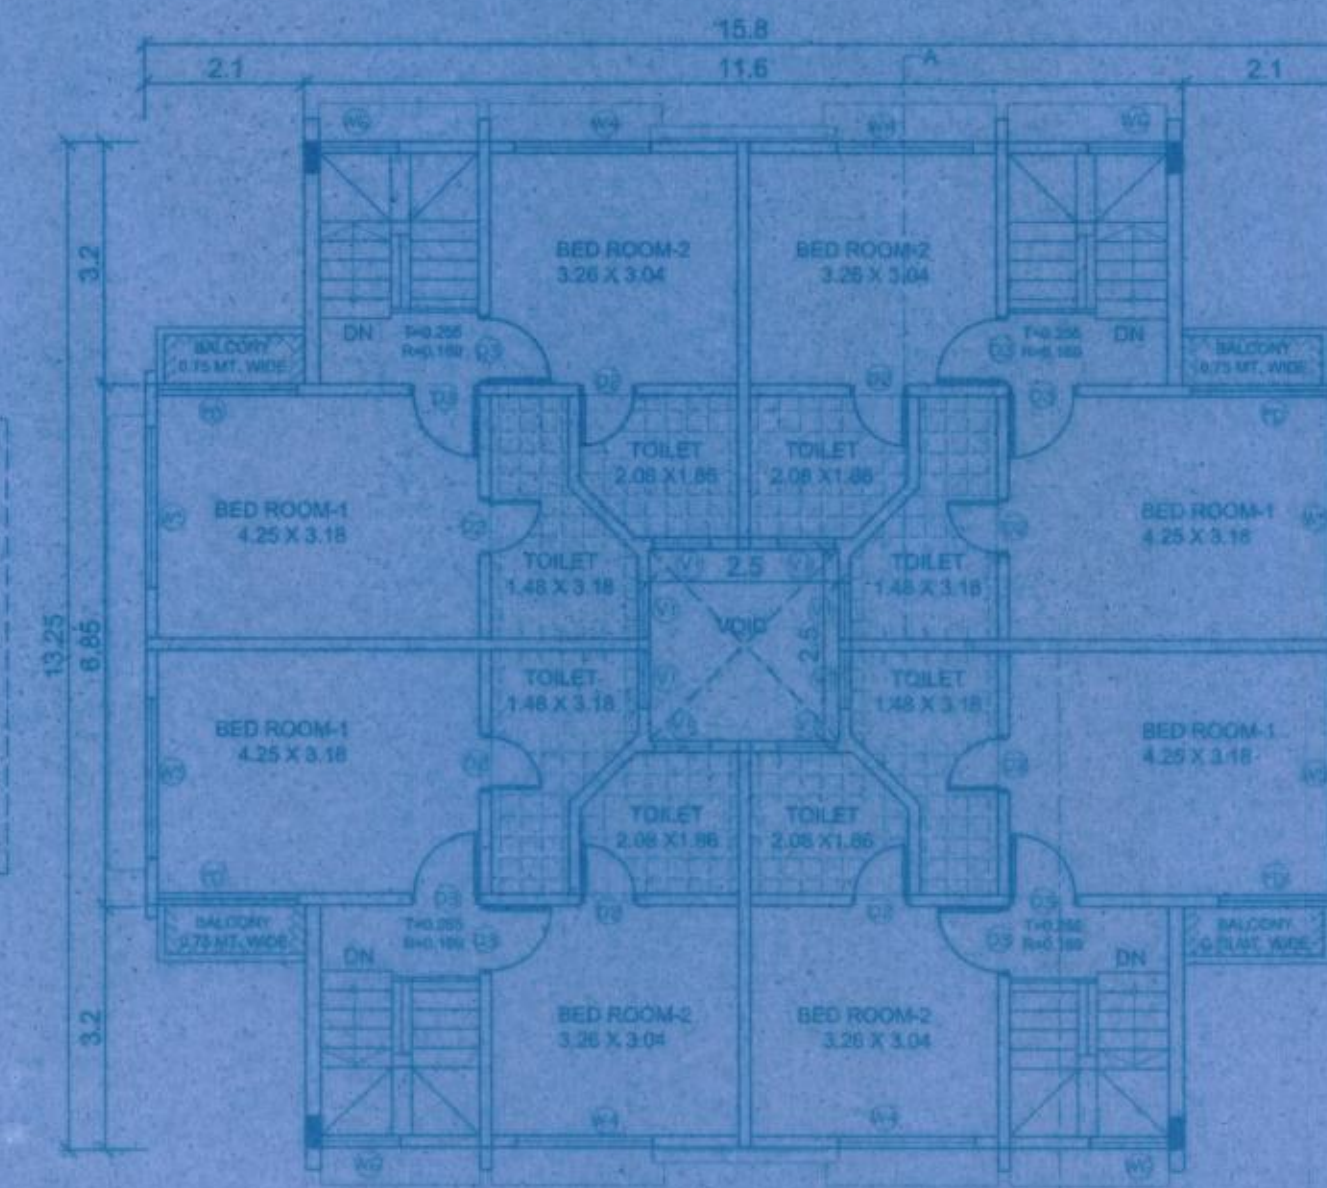

2 BHK (TYPE-1)
FIRST FLOOR PLAN
SCALE: 1:100

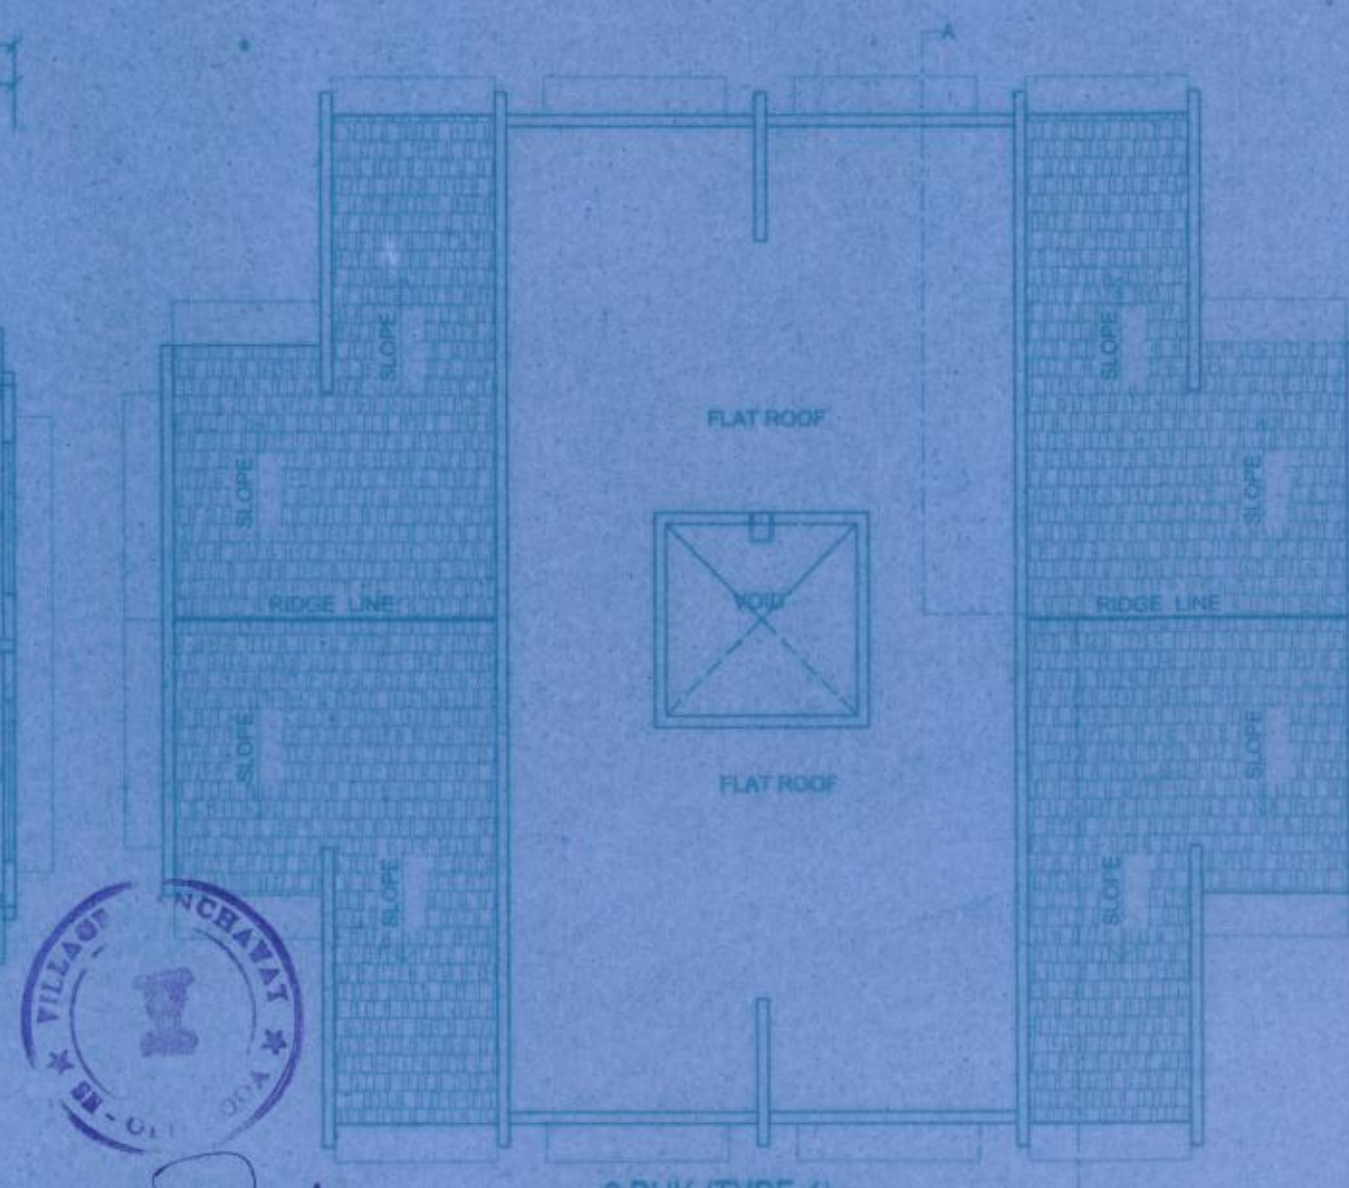

2 BHK (TYPE-1)
ROOF PLAN
SCALE: 1:100

C20,C21,C22,C23,C26,C27,C28,C29,
C32,C33,C34,C35,C38,C39,
C42,C43,C44,C45,C46,C47,
C48,C49,C50,C51,C52,C53,
C56,C57,C58,C59,C62,C63,C64,C65
C101,C102,C103,C104,C105,
C106,C107,C108,C109,C110,
C111,C112,C114,C115,C116
C117,C118,C119,C120,C121,
C122,C123,C124,C125,C126,
C127,C128,C129,C130,C131,
C132,C133,C134,C135,C136
C137,C138,C139,C140,C141,
C142,C143,C144,C145,C146,
C147,C148,C149

PROJECT
PROPOSED REVISION ON PLOT SHOWING
S.NO. 12, 13/1-A, 1-B AT PANELIM VILLAGE
TISWADI TALUKA

OWNER
INORBIT MALLS (INDIA) PVT. LTD.

DRG NO. SUB-02

DRN BY: V.G.

JOB NO. 42706

CHKD BY: B.S.

SCALE: 1:100

DATED:

ARCHITECTS

CLIENTS

Bryan Soares
Reg. No. CA/89/12085
AR/0031/2010

ARCHITECTS
SOARES & ASSOCIATES
G-1, VIKAS BUILDING,
18TH JUNE ROAD,
PANJIM, GOA.
PH/FAX: 2228040, 5642040
e-mail: soares8@gmail.com



SECRETARY
V.P. SE OLD-GOIA