




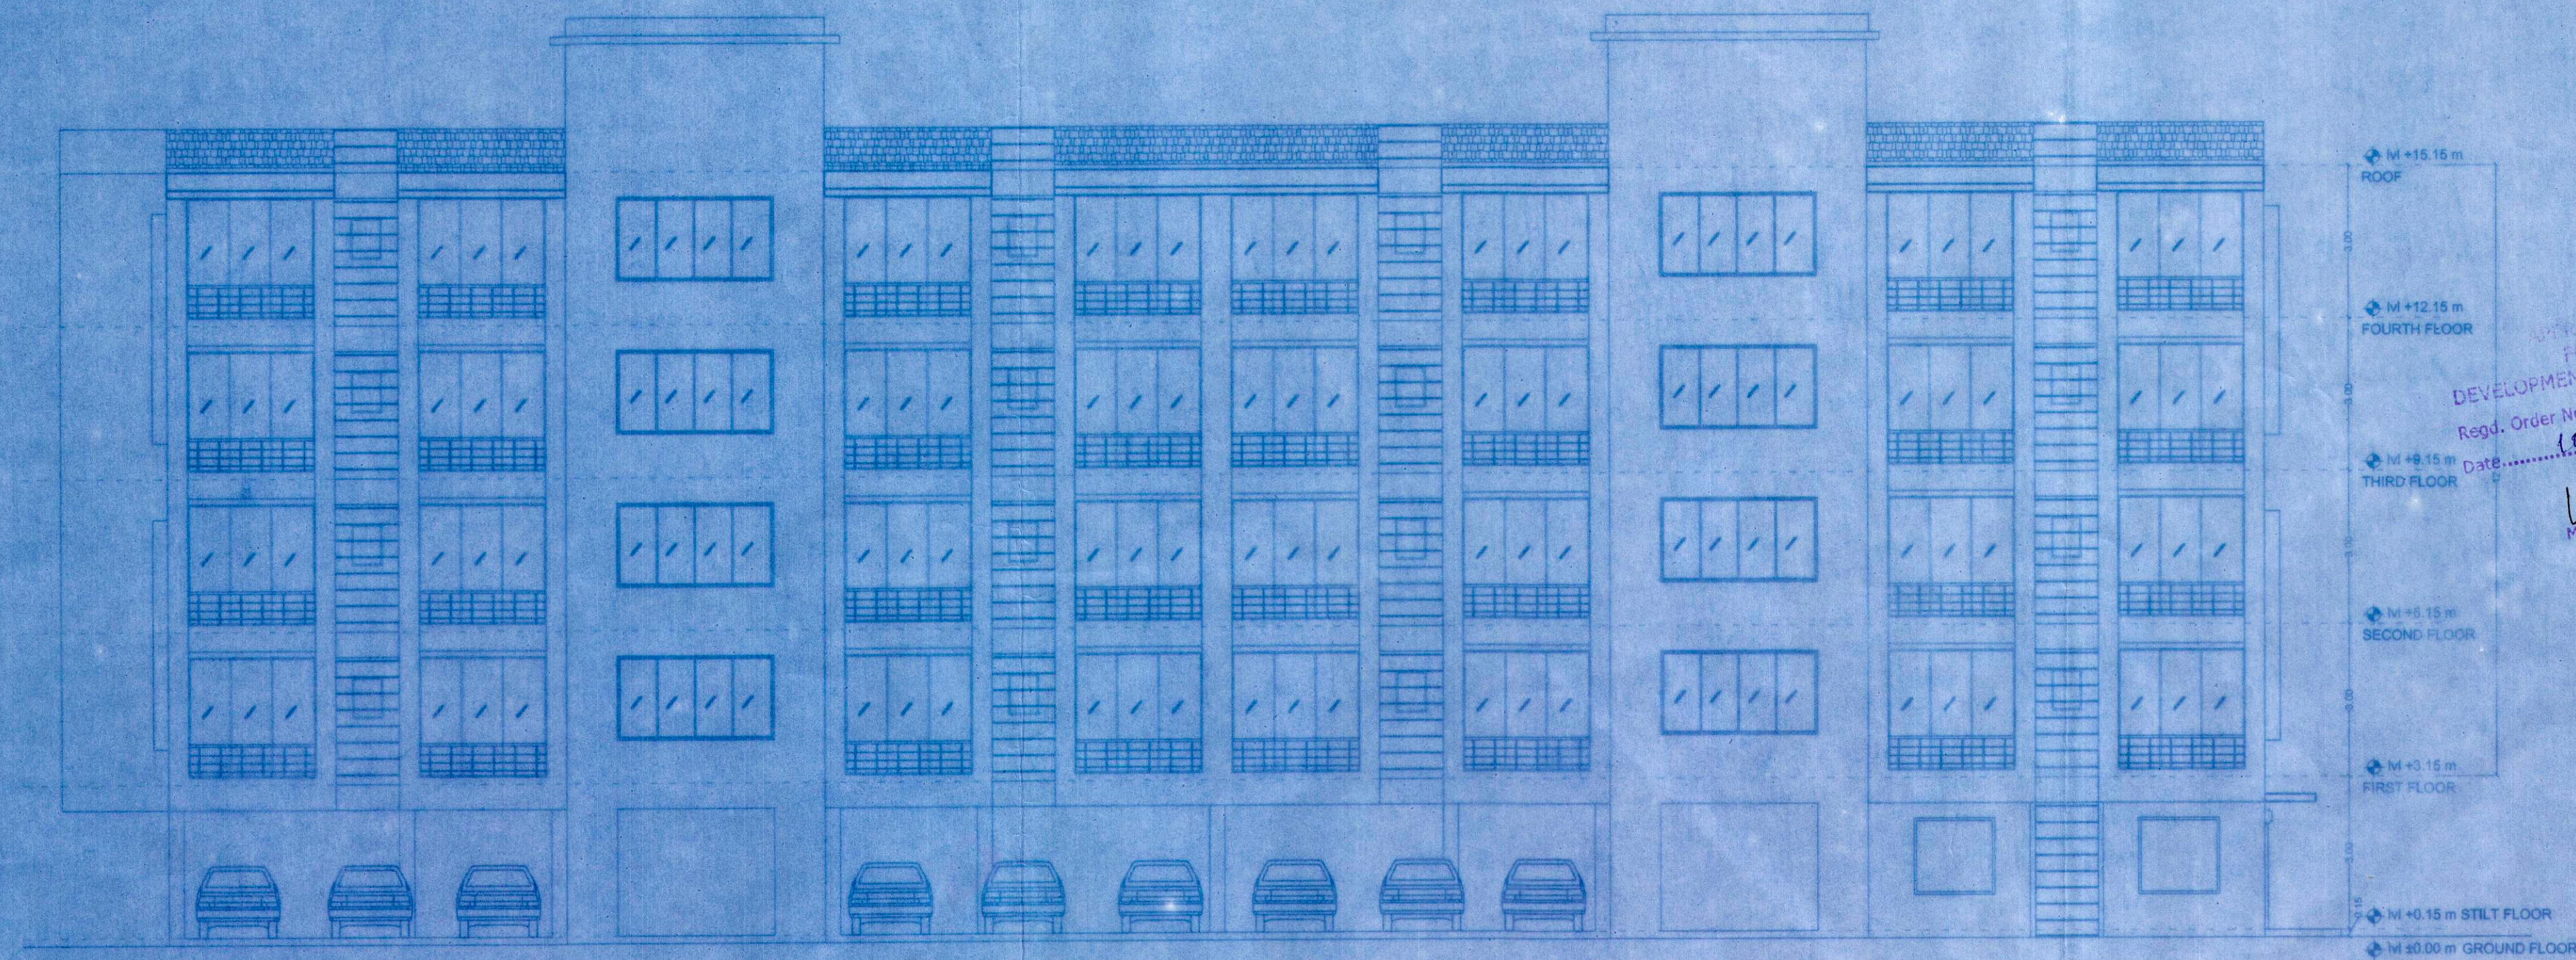


FRONT ELEVATION
SCALE 1:100

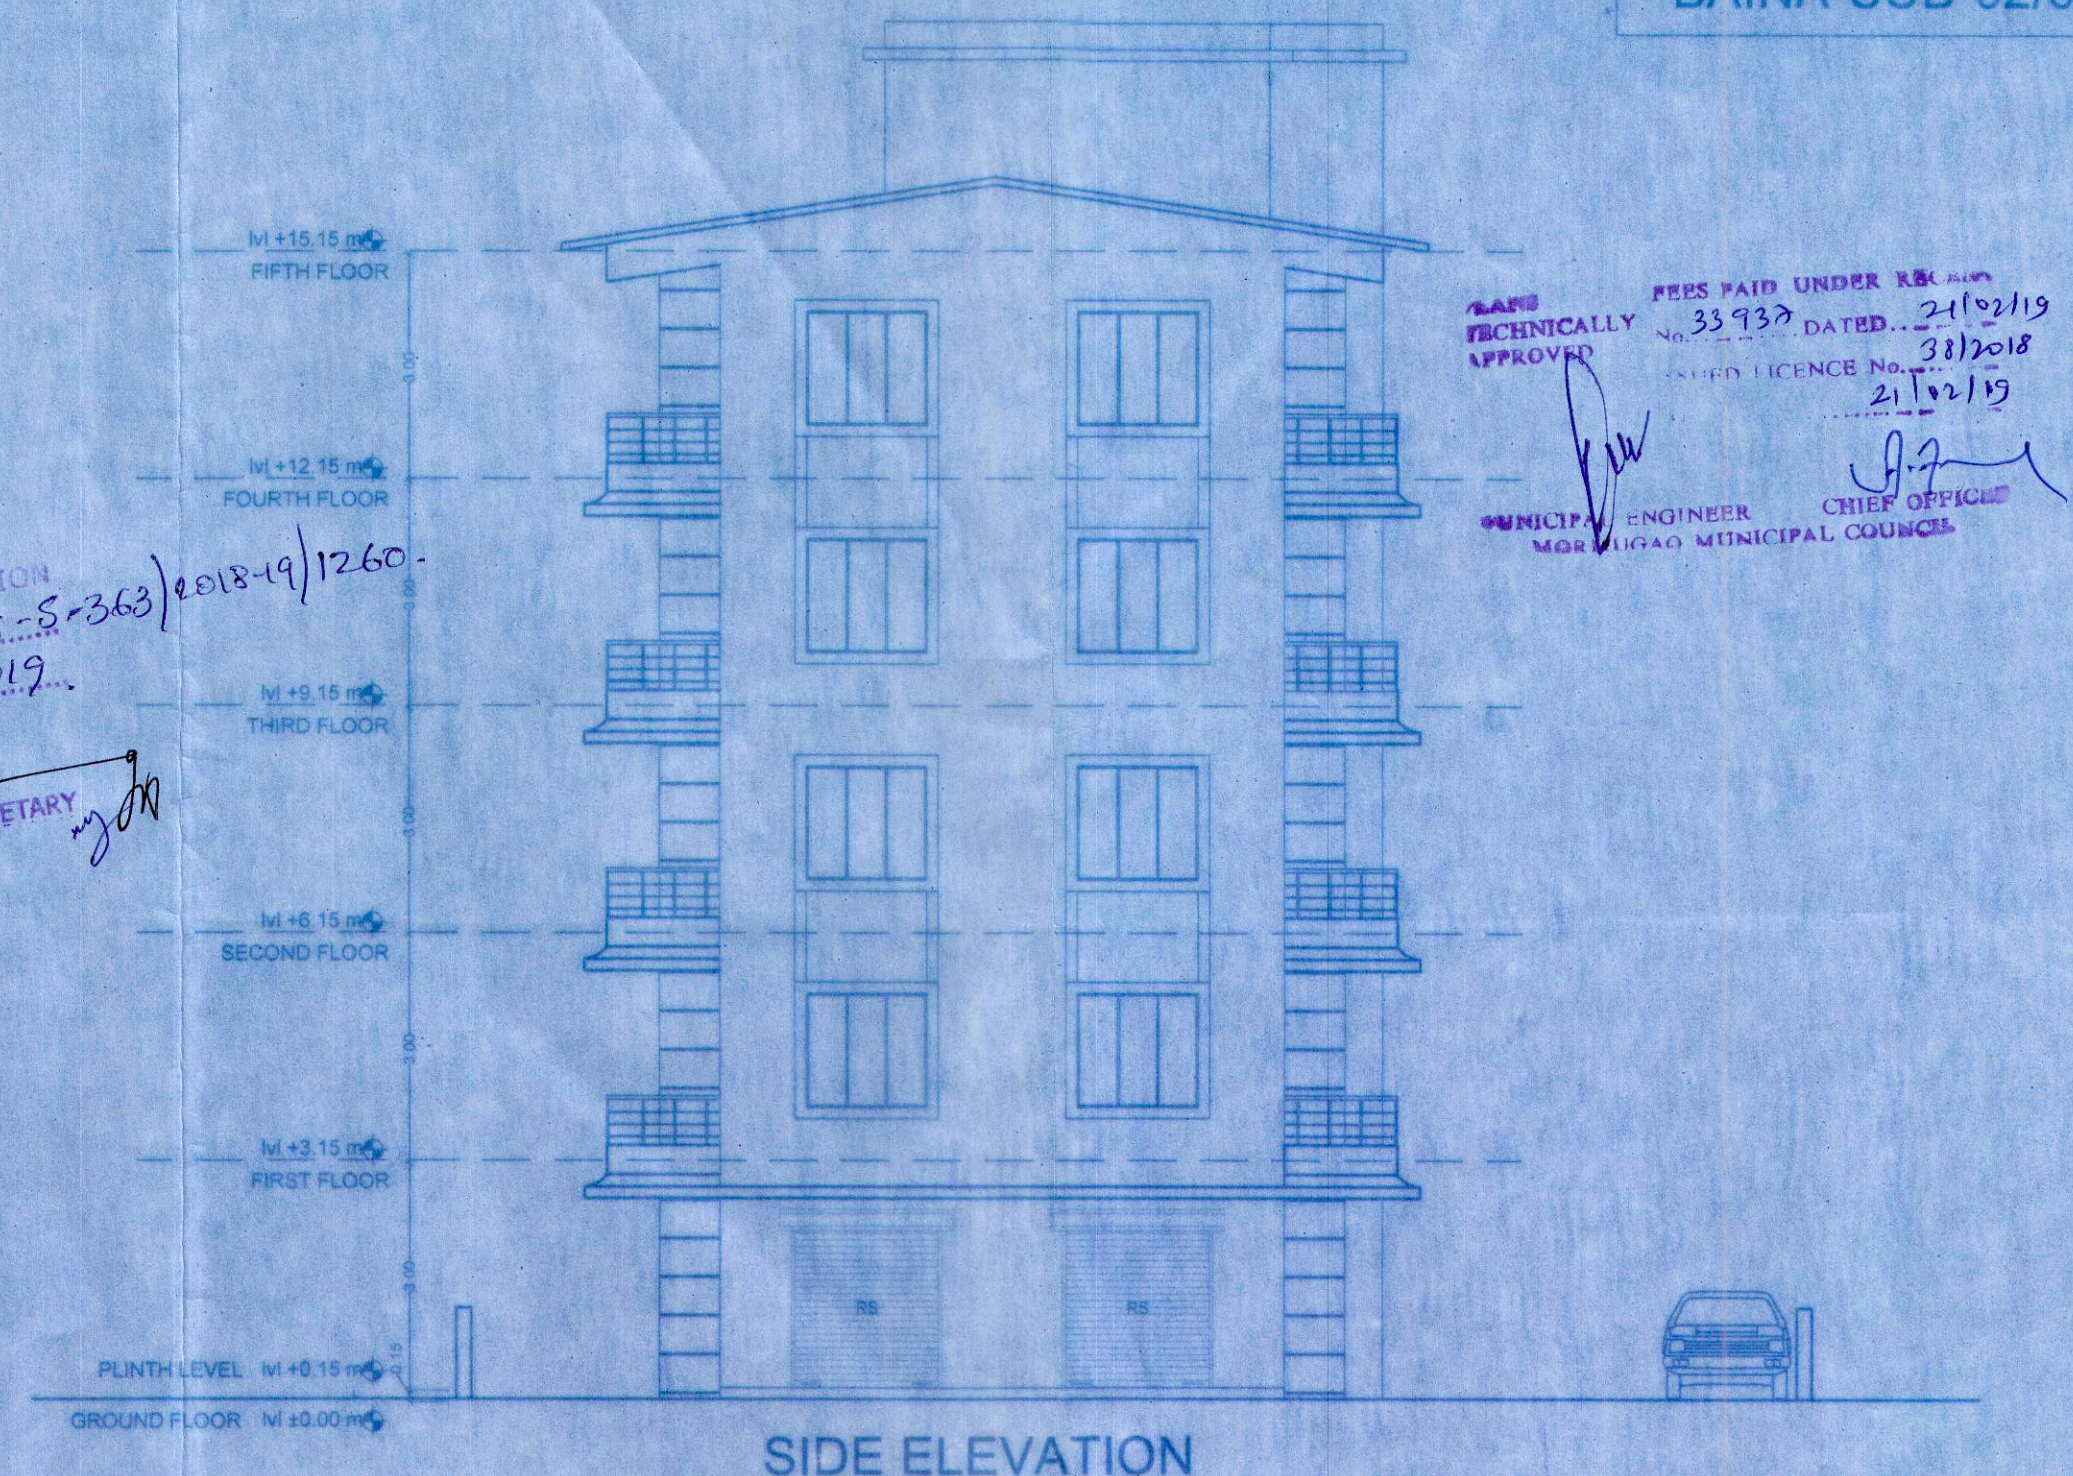

SIDE ELEVATION

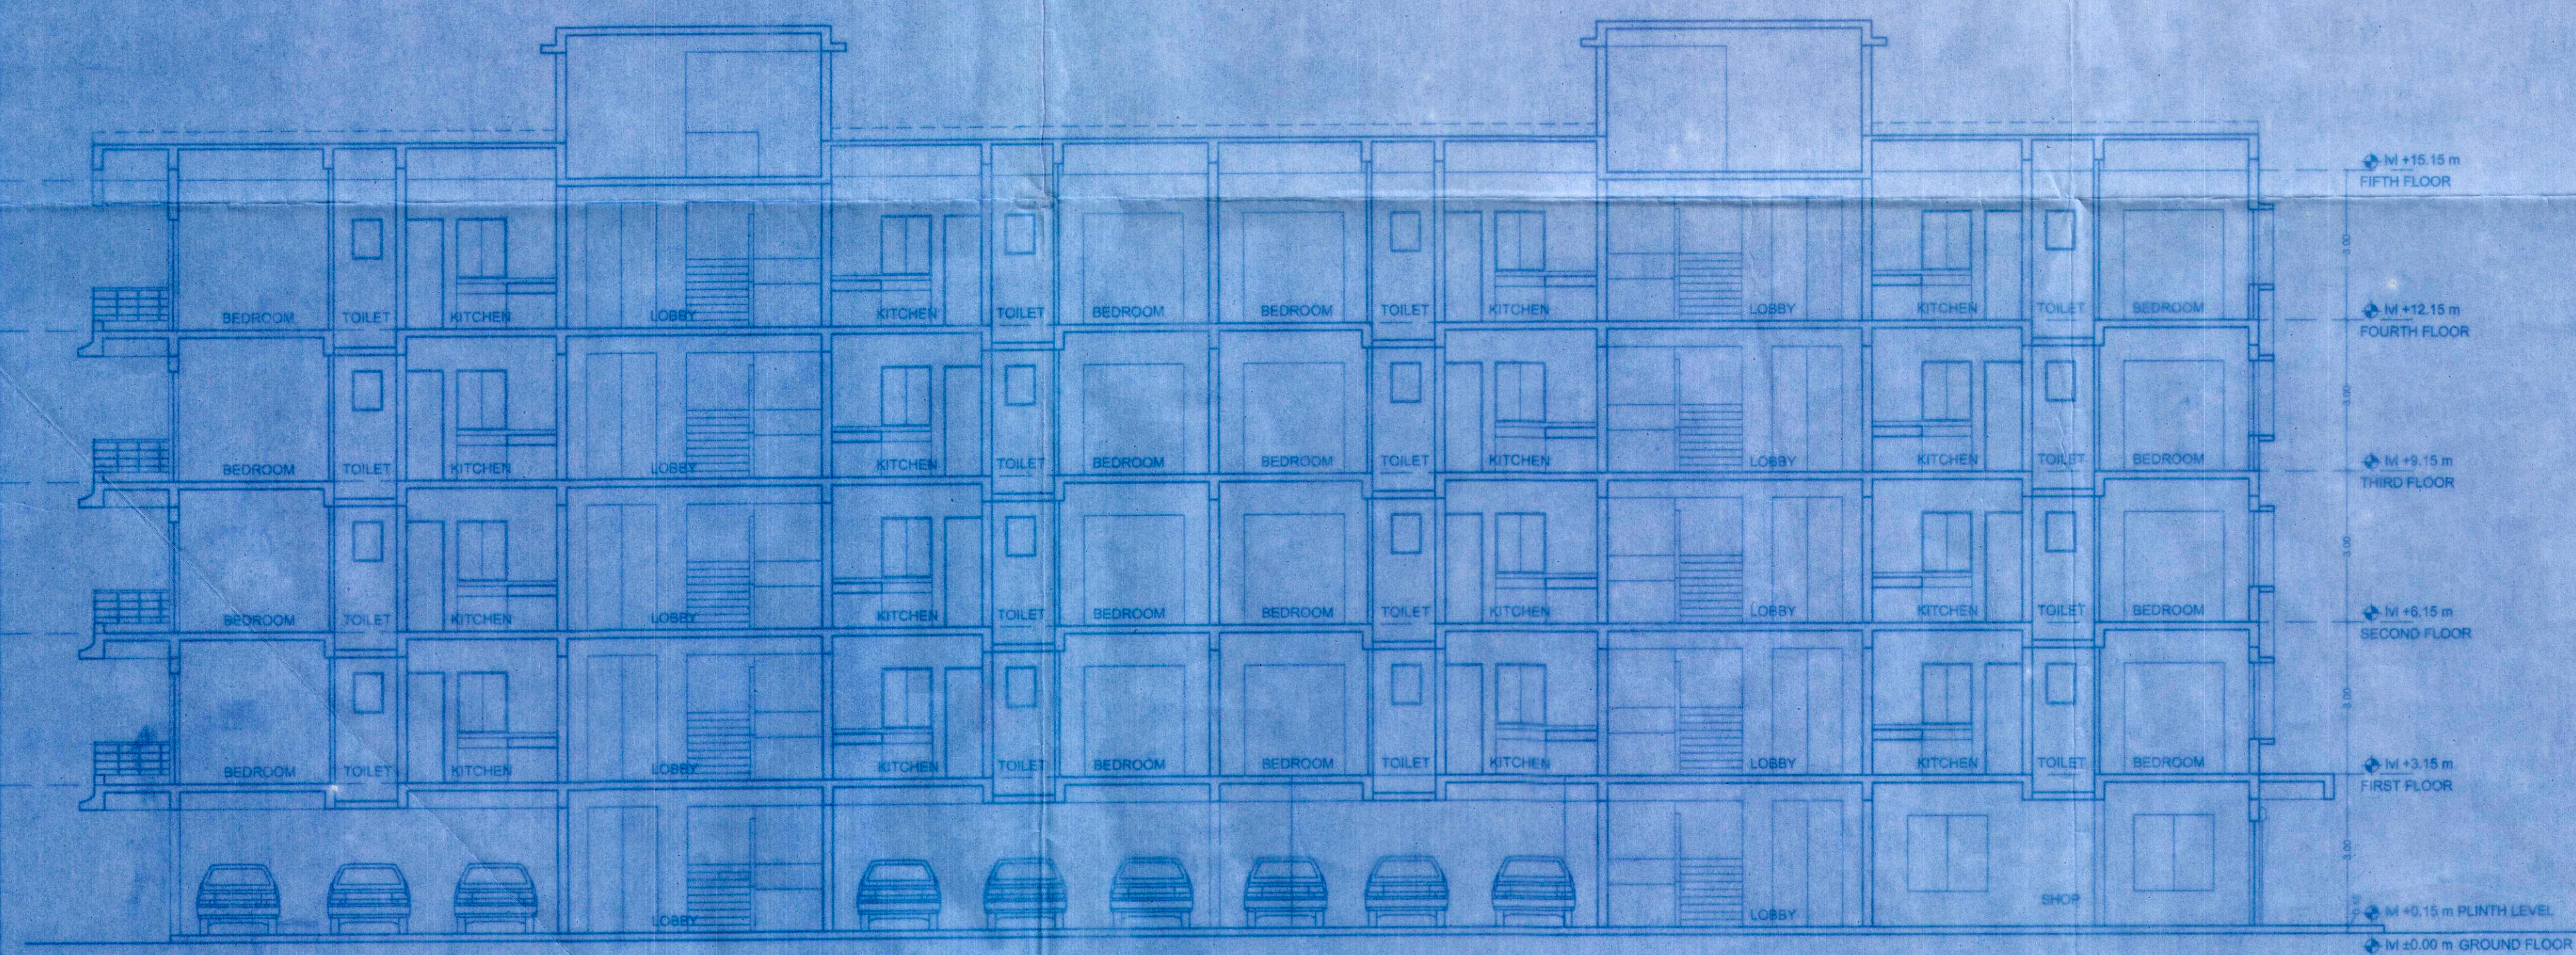

SECTION AA

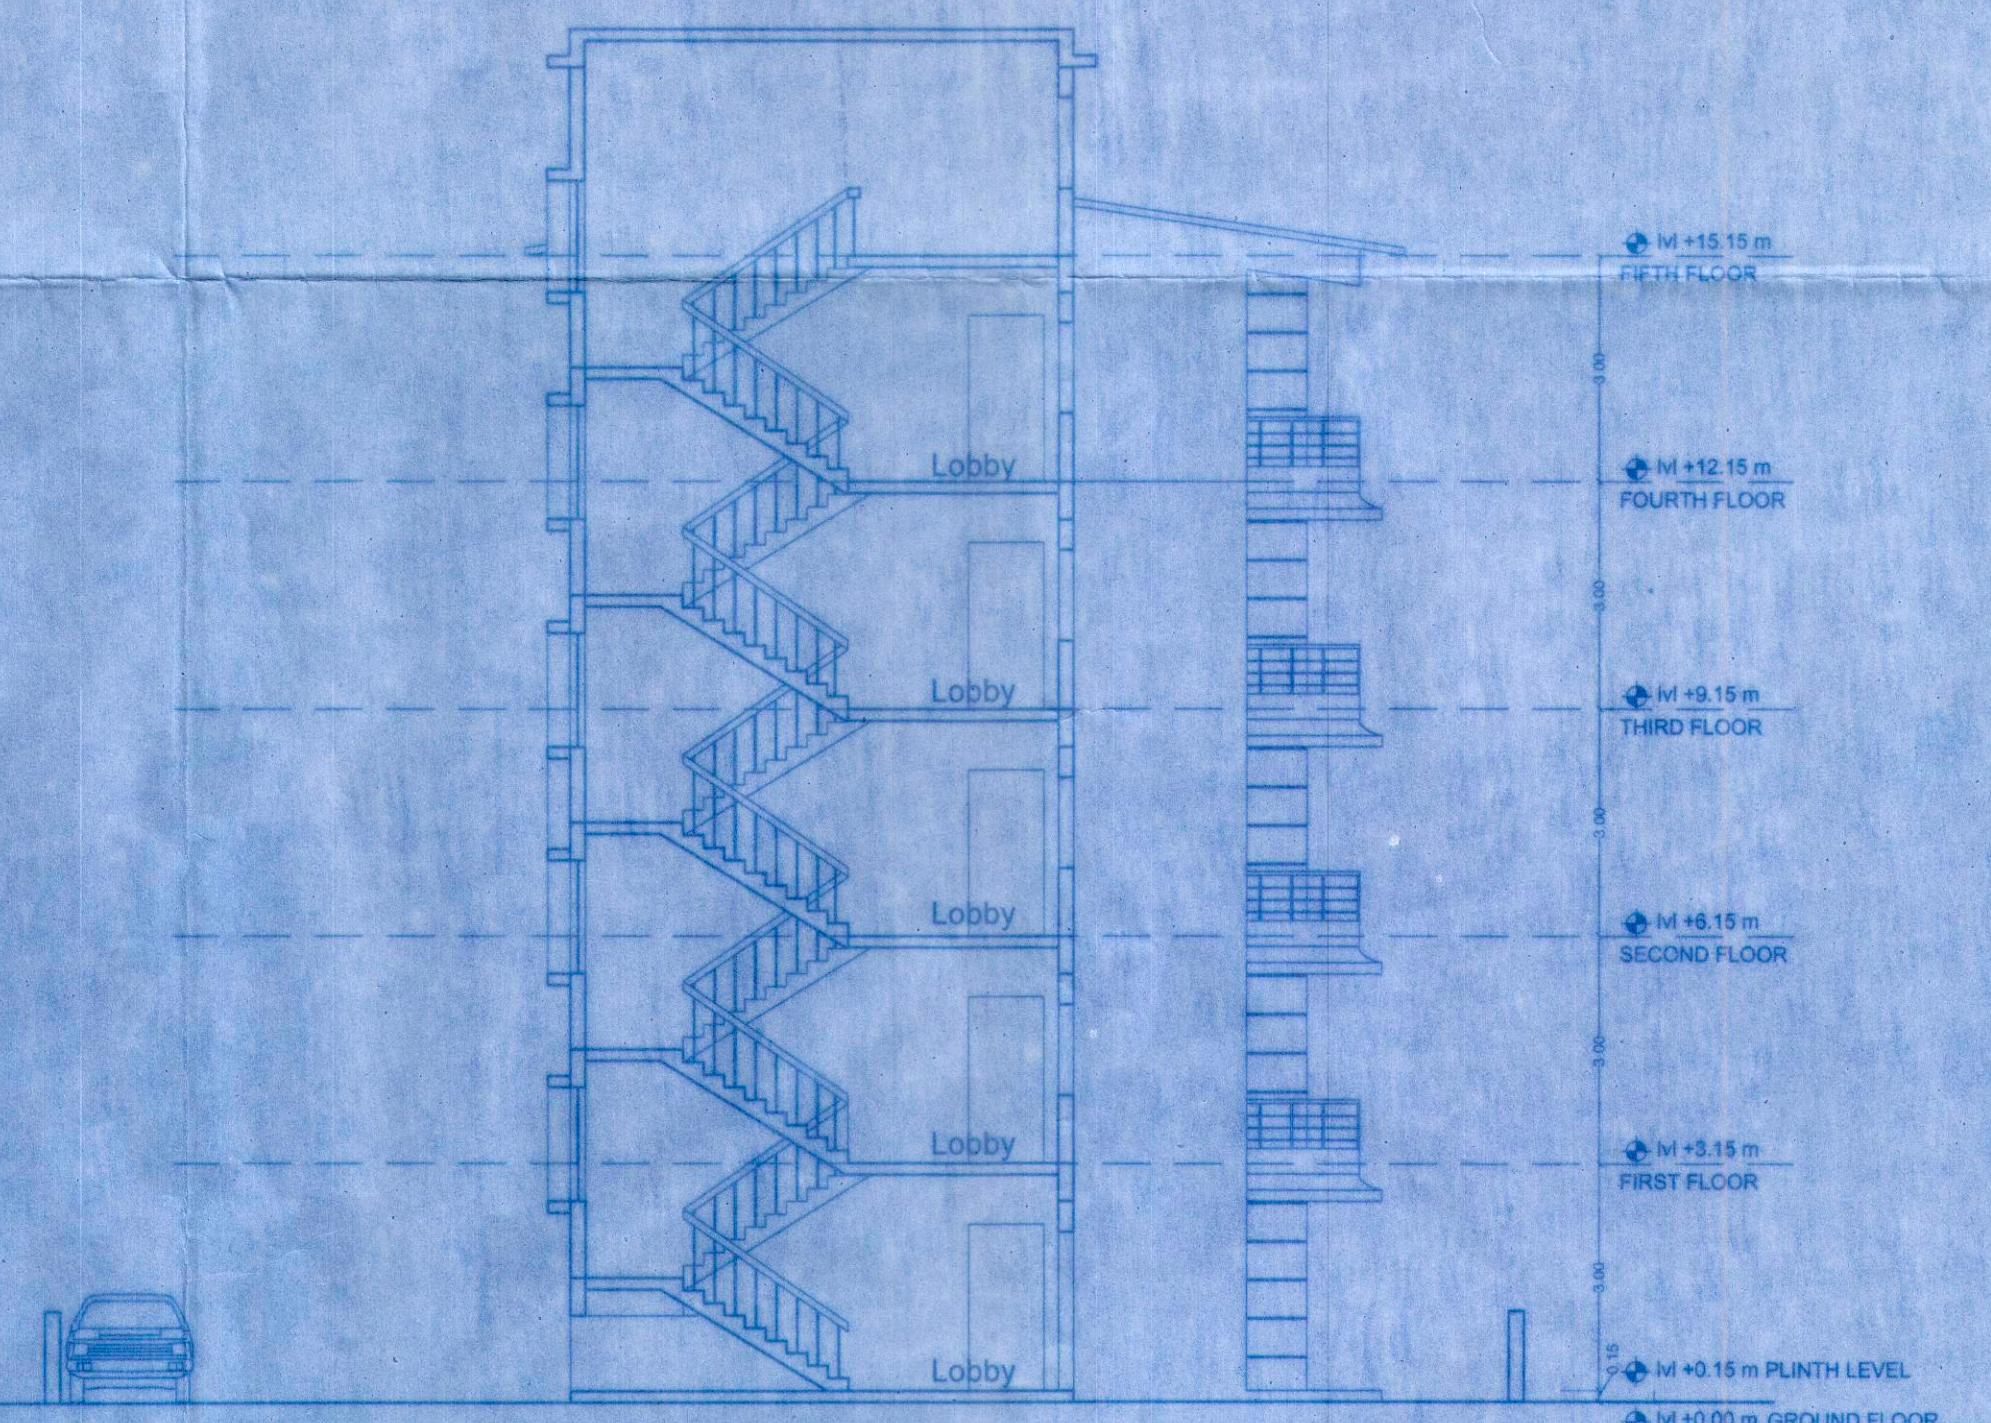

SECTION BB

SCHEDULE OF DOORS/WINDOWS

TYPE	DESCRIPTION	SIZE
RS1	SHOPS	2.00M X 2.50M
D	DOOR	1.00M X 2.20M
D1	TOILET DOOR	0.80M X 2.20M
D2	KITCHEN DOOR	0.75M X 2.20M
W1	SLIDING WINDOW	1.60M X 1.50M
W2	STAIRCASE WINDOW	1.80 X 1.50M
V1	KITCHEN WINDOW	1.00M X 1.00M
V2	TOILET VENT.	0.60M X 0.80M

SCALE - 1:100, 1:500

DRAWN BY - VISHAKHA

SIGN OF ARCHITECT

SIGN OF OWNER

DATE - 11/04/18

CHECKED - NS

DWG NO

BAINA-SUB-02/02

DRAWING

SITE PLAN, AREA LINE DIAGRAM PLANS,

CLIENT

SUSHEELA HOMES PROPERTIES AND PRIVATE LIMITED

PROJECT

PROPOSED CONSTRUCTION OF RESIDENTIAL BUILDING

LOCATION

BAINA, VASCO-GOIA

Nilesh Salkar
Nilesh Salkar Associates
CA/89/12748
AR/0104/2011

FOR SUSHEELA HOMES & PROPERTIES PVT. LTD.

[Signature]
DIRECTOR

nilesh salkar associates
architecture - engineering - interior design - valuation

ground floor, hotel manish, f. l. gomes road, vasco-da-gama, goa 403802
tel: +91 832 2511110, fax: +91 832 2512987, email: nilesh.salkar@gmail.com