




FIRST FLOOR PLAN - APARTMENT BLOCK

Scale: 1:100

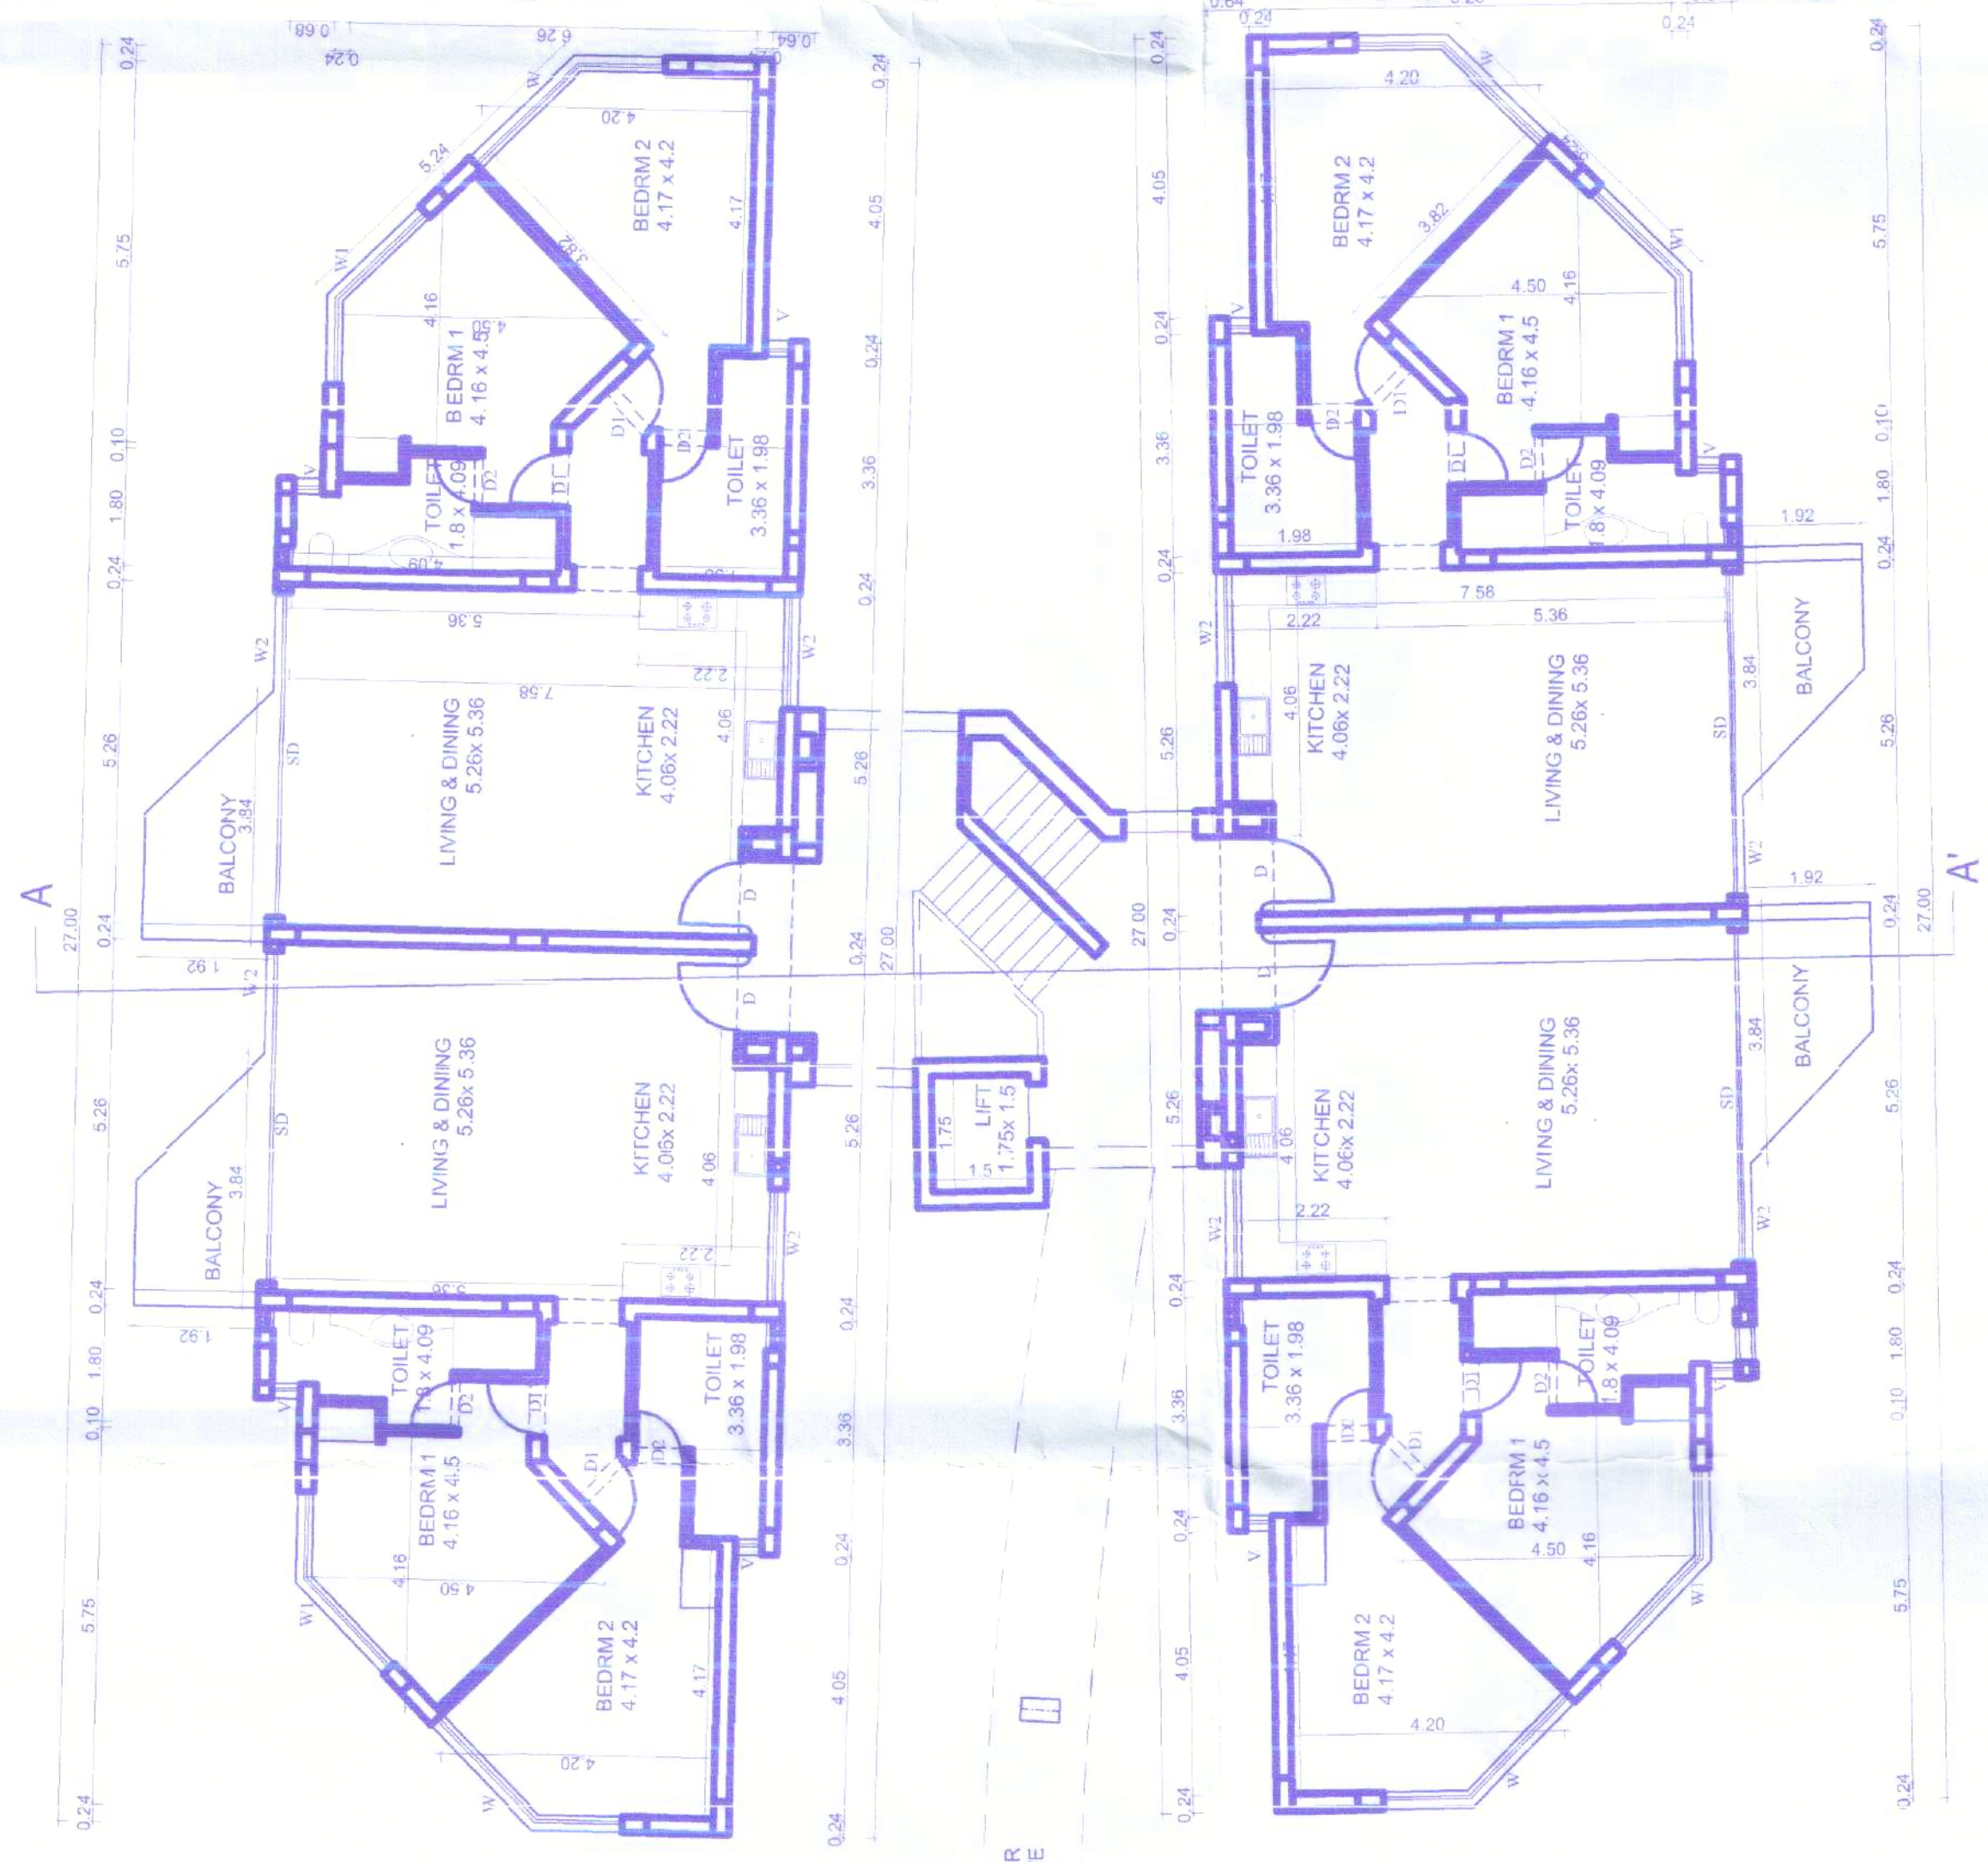

GROUND FLOOR PLAN - APARTMENT BLOCK

Scale: 1:100







THIRD FLOOR PLAN - APARTMENT BLOCK

Scale: 1:100



SCHEDULE OF DOORS & WINDOWS							
TYPE	SIZE	SILL HT.	BEAM BOTTOM	TYPE	SIZE	SILL HT.	BEAM BOTTOM
SD	3.50 X 2.75	————	2.75	W	3.75 X 2.20	0.55	2.75
D	1.20 X 2.10	————	————	W1	3.45 X 2.20	0.55	2.75
D1	0.90 X 2.10	————	————	W2	1.80 X 2.20	0.55	2.75
D2	0.80 X 2.10	————	————	V	0.60 X 2.20	0.55	2.75

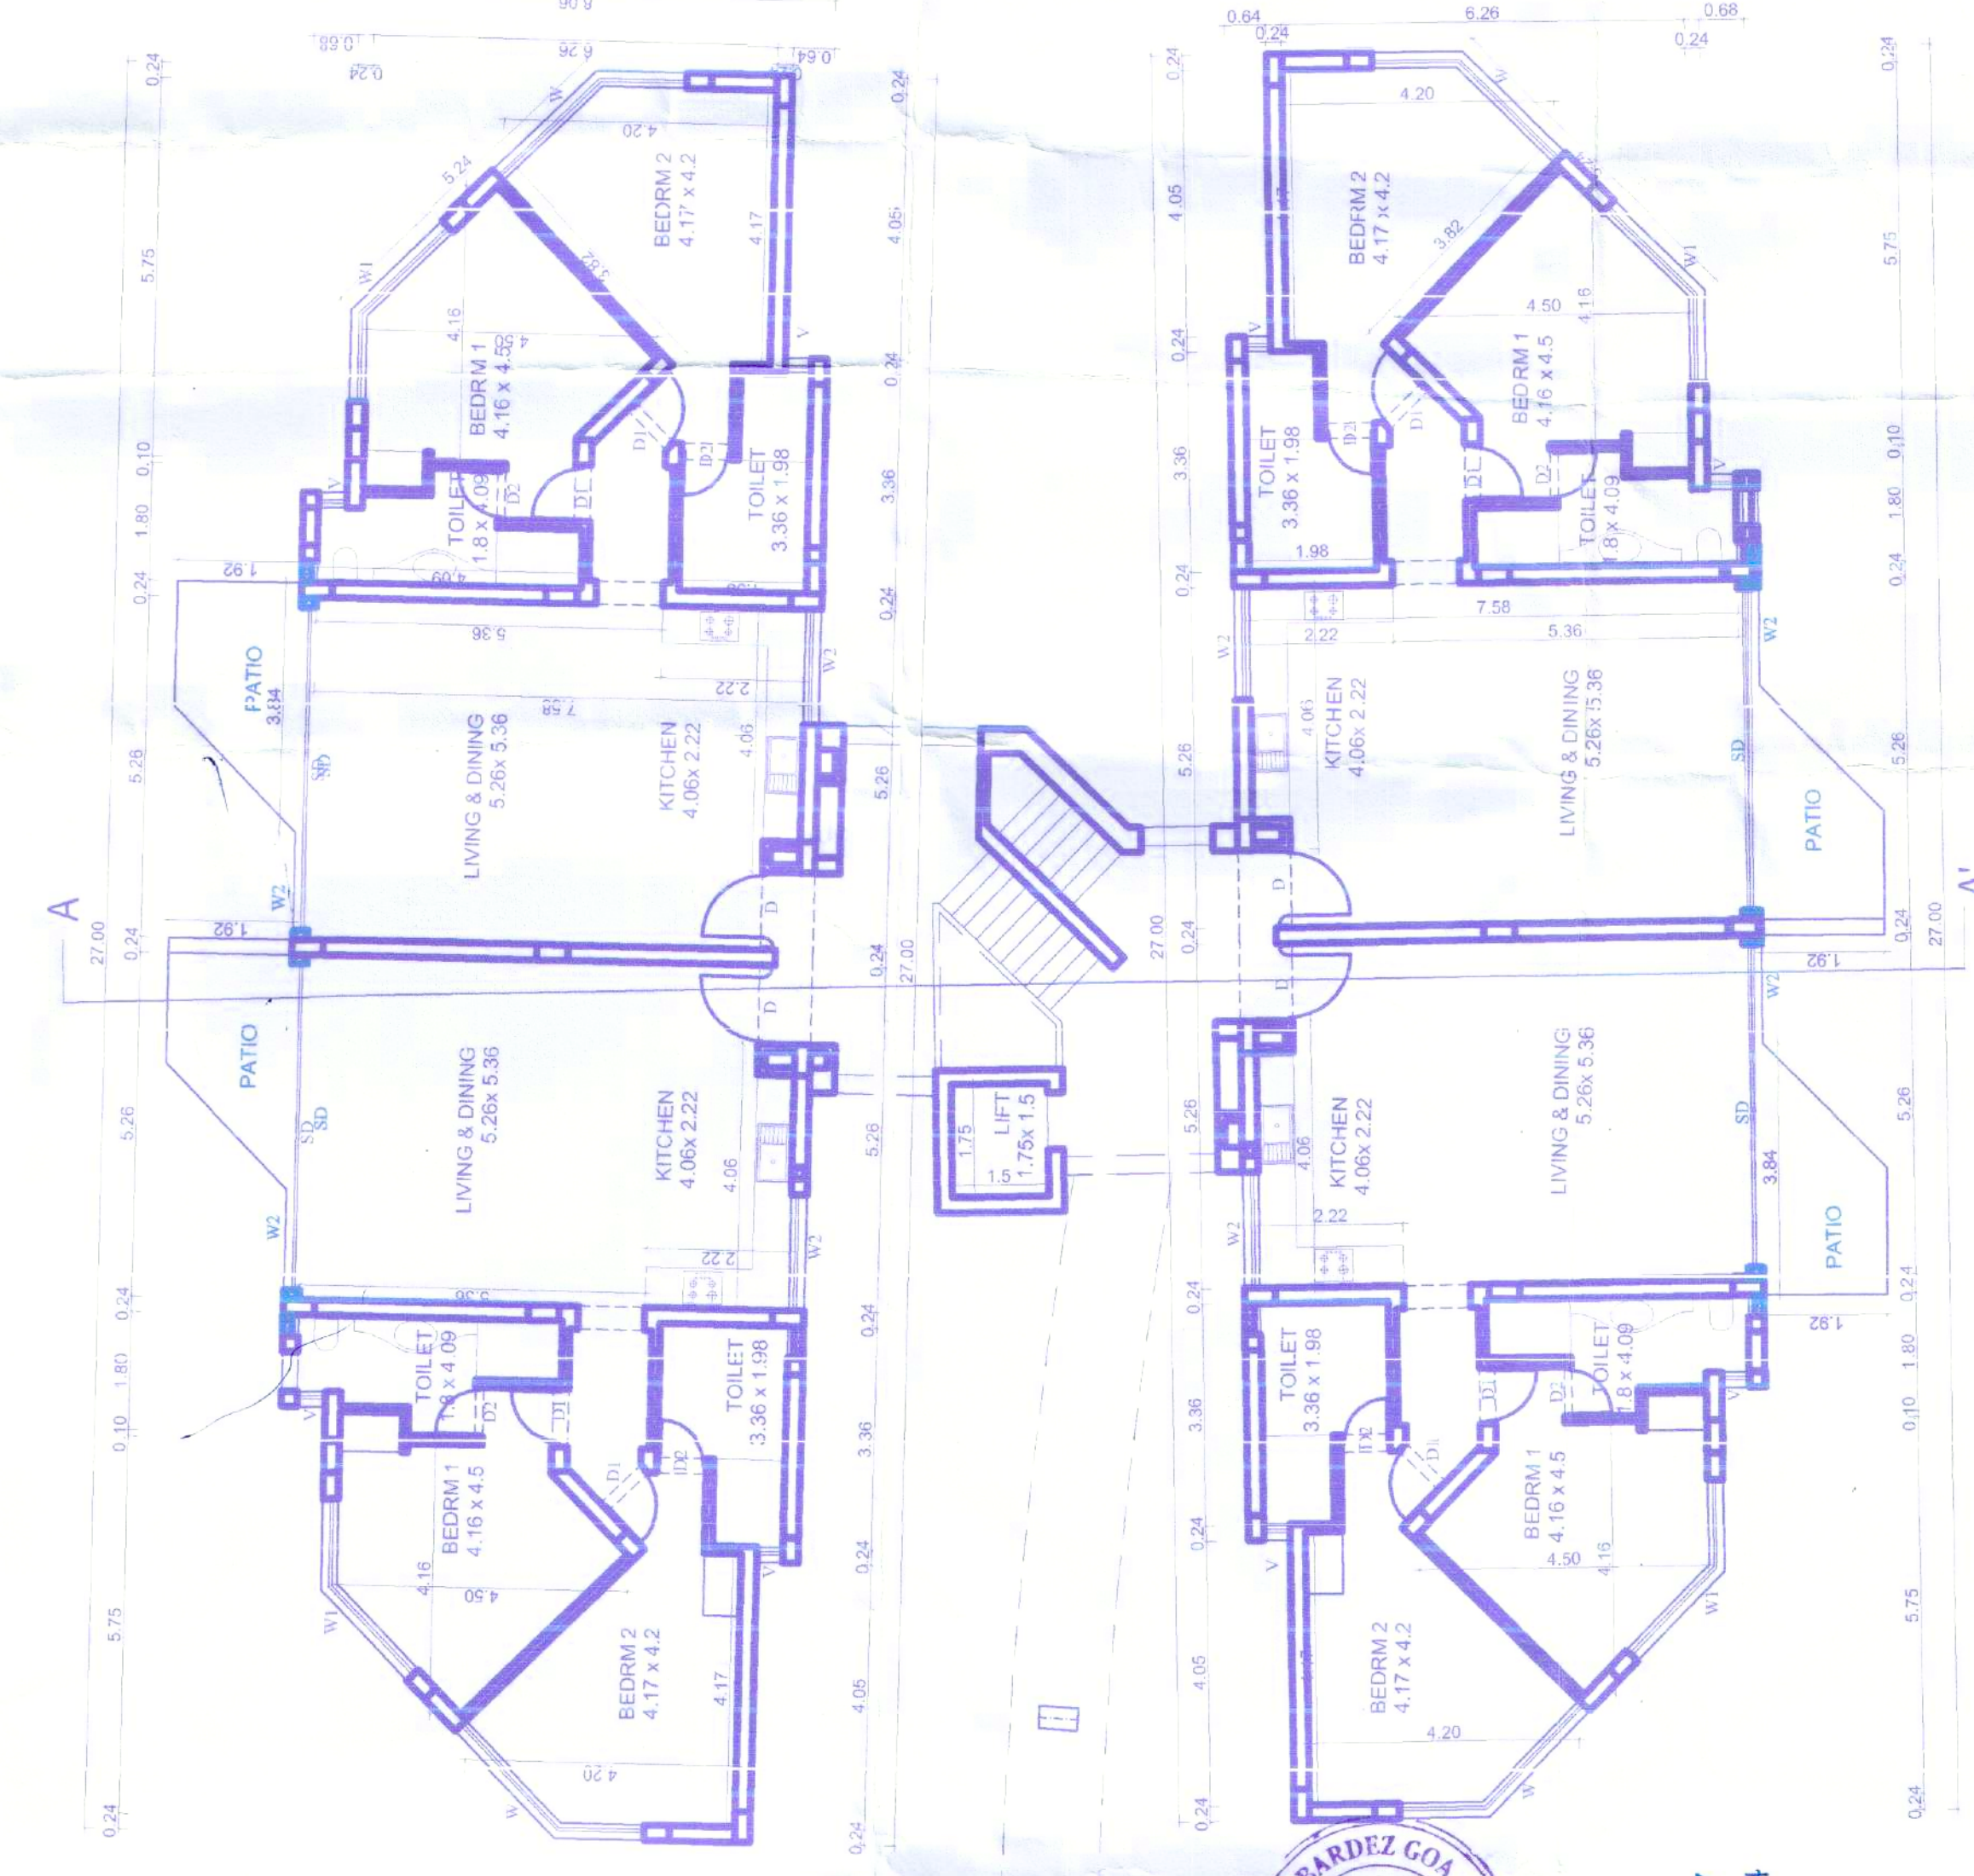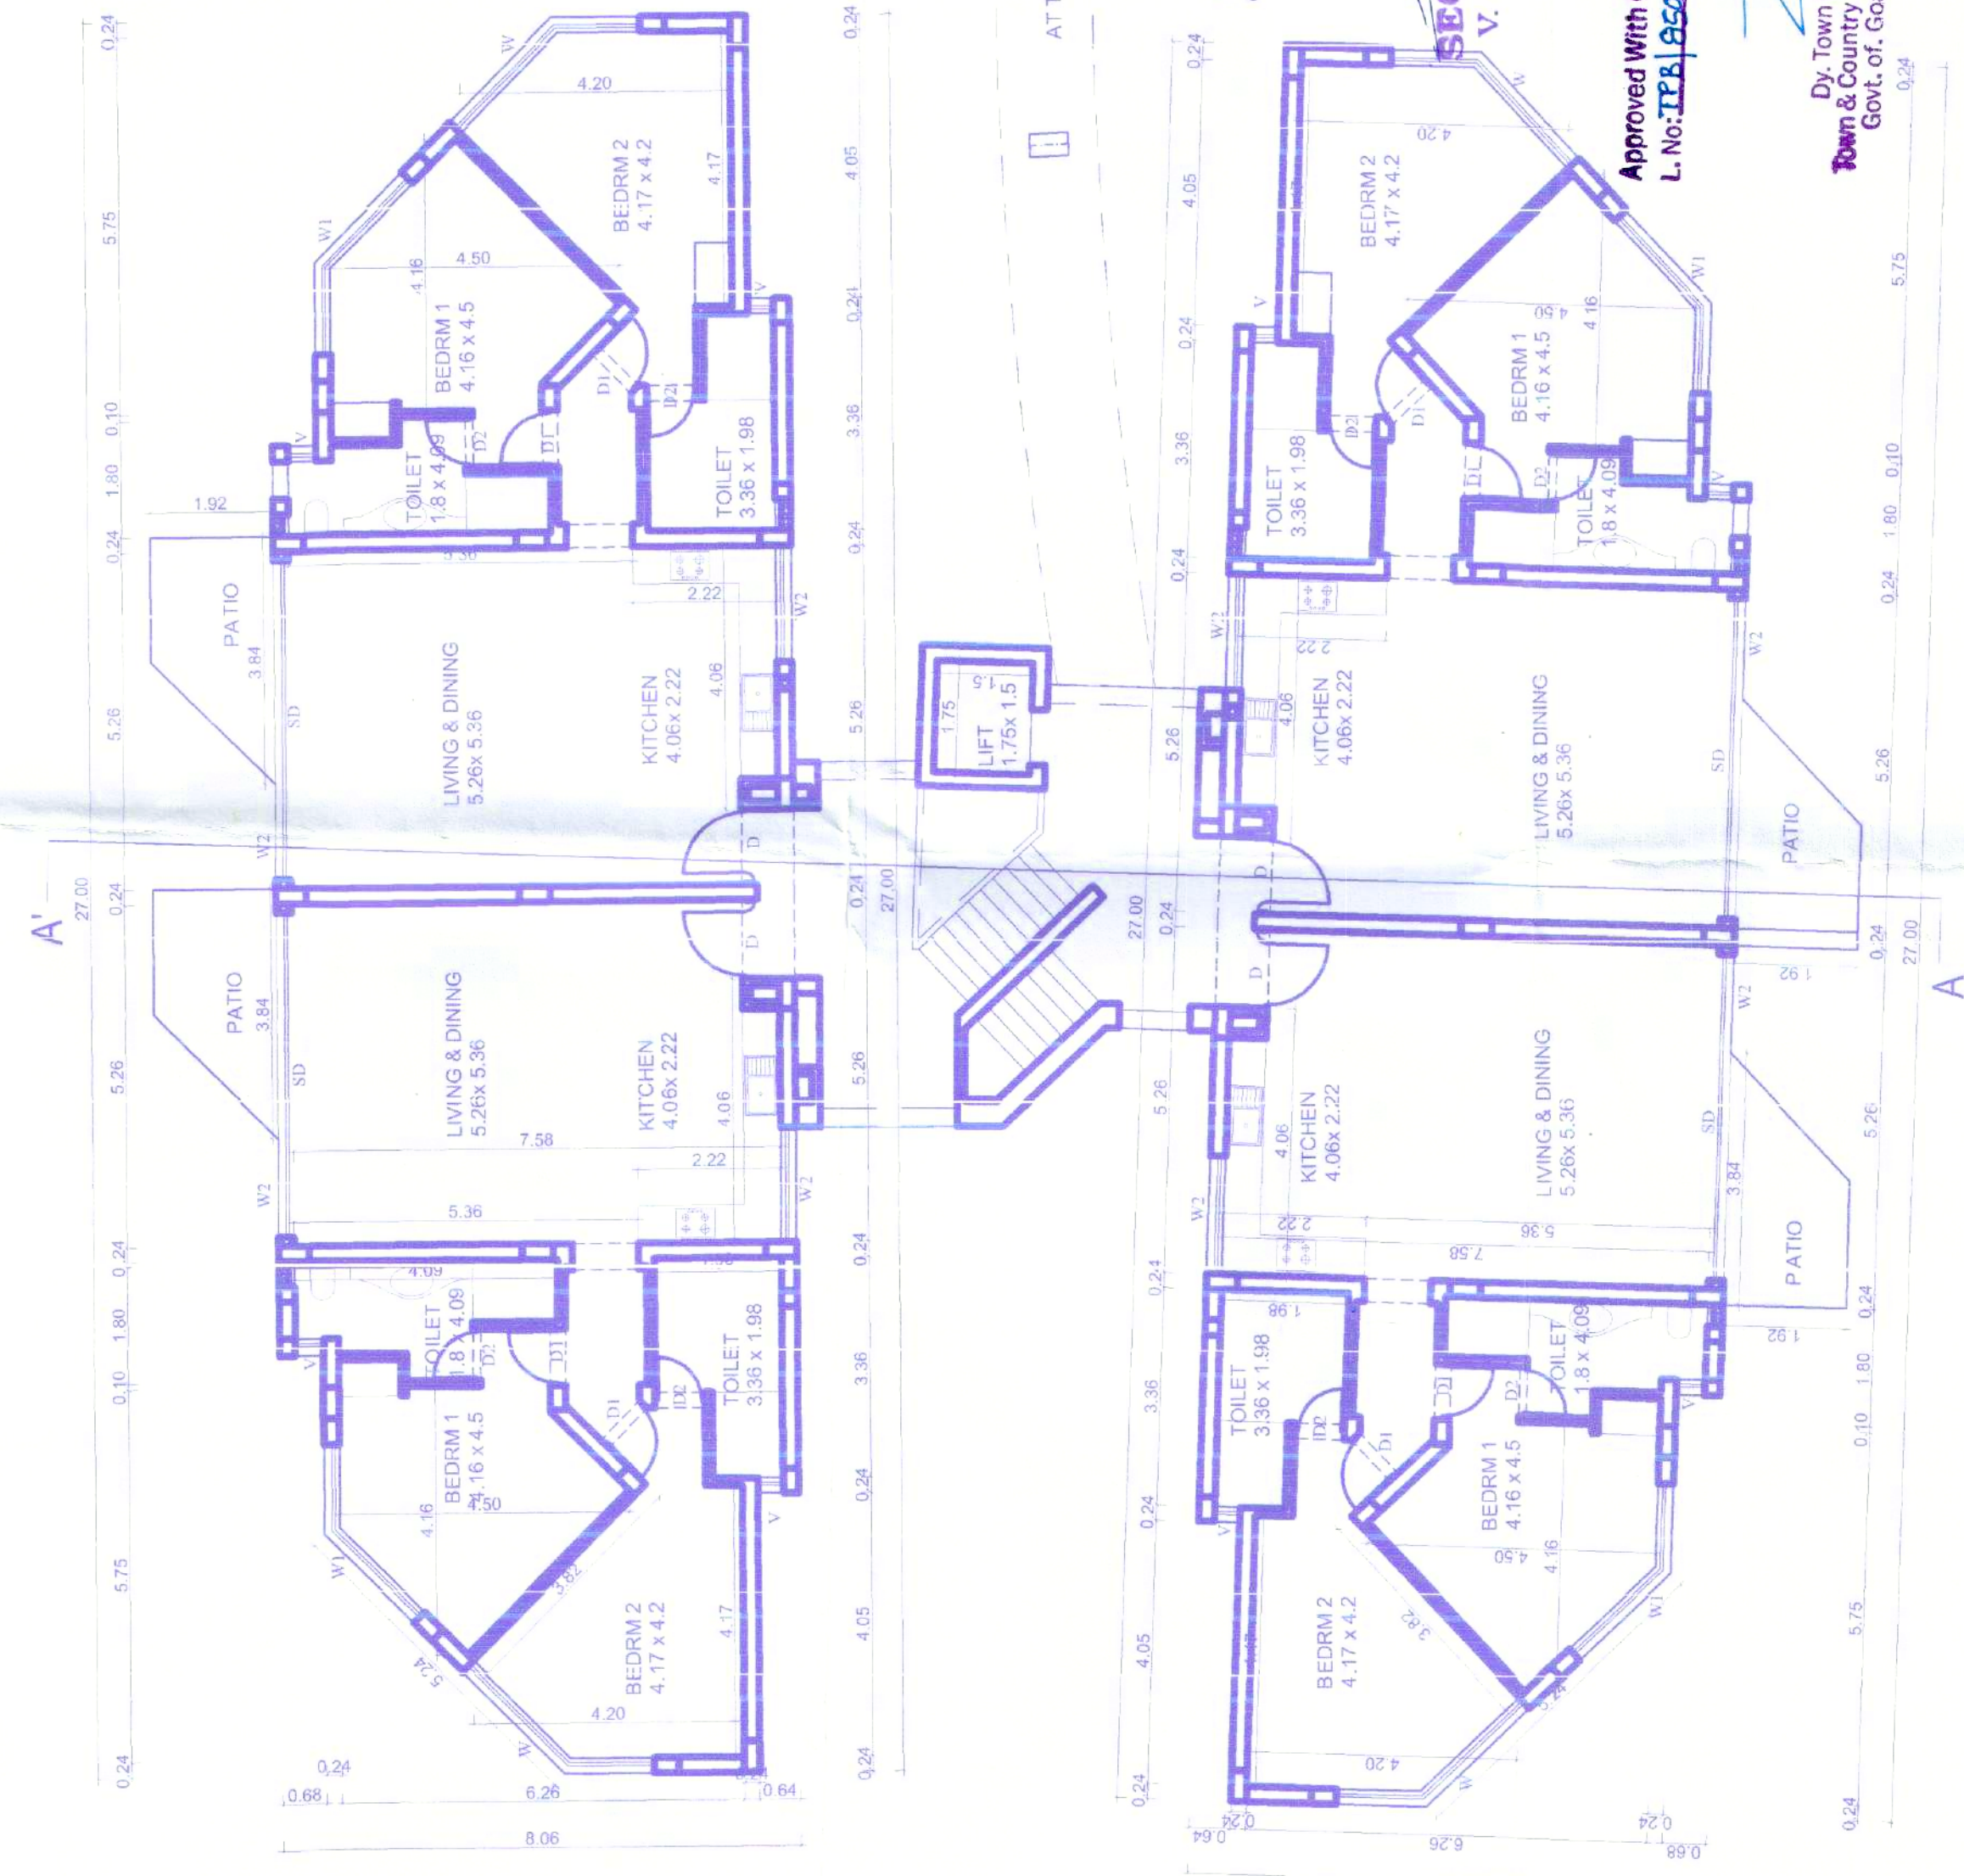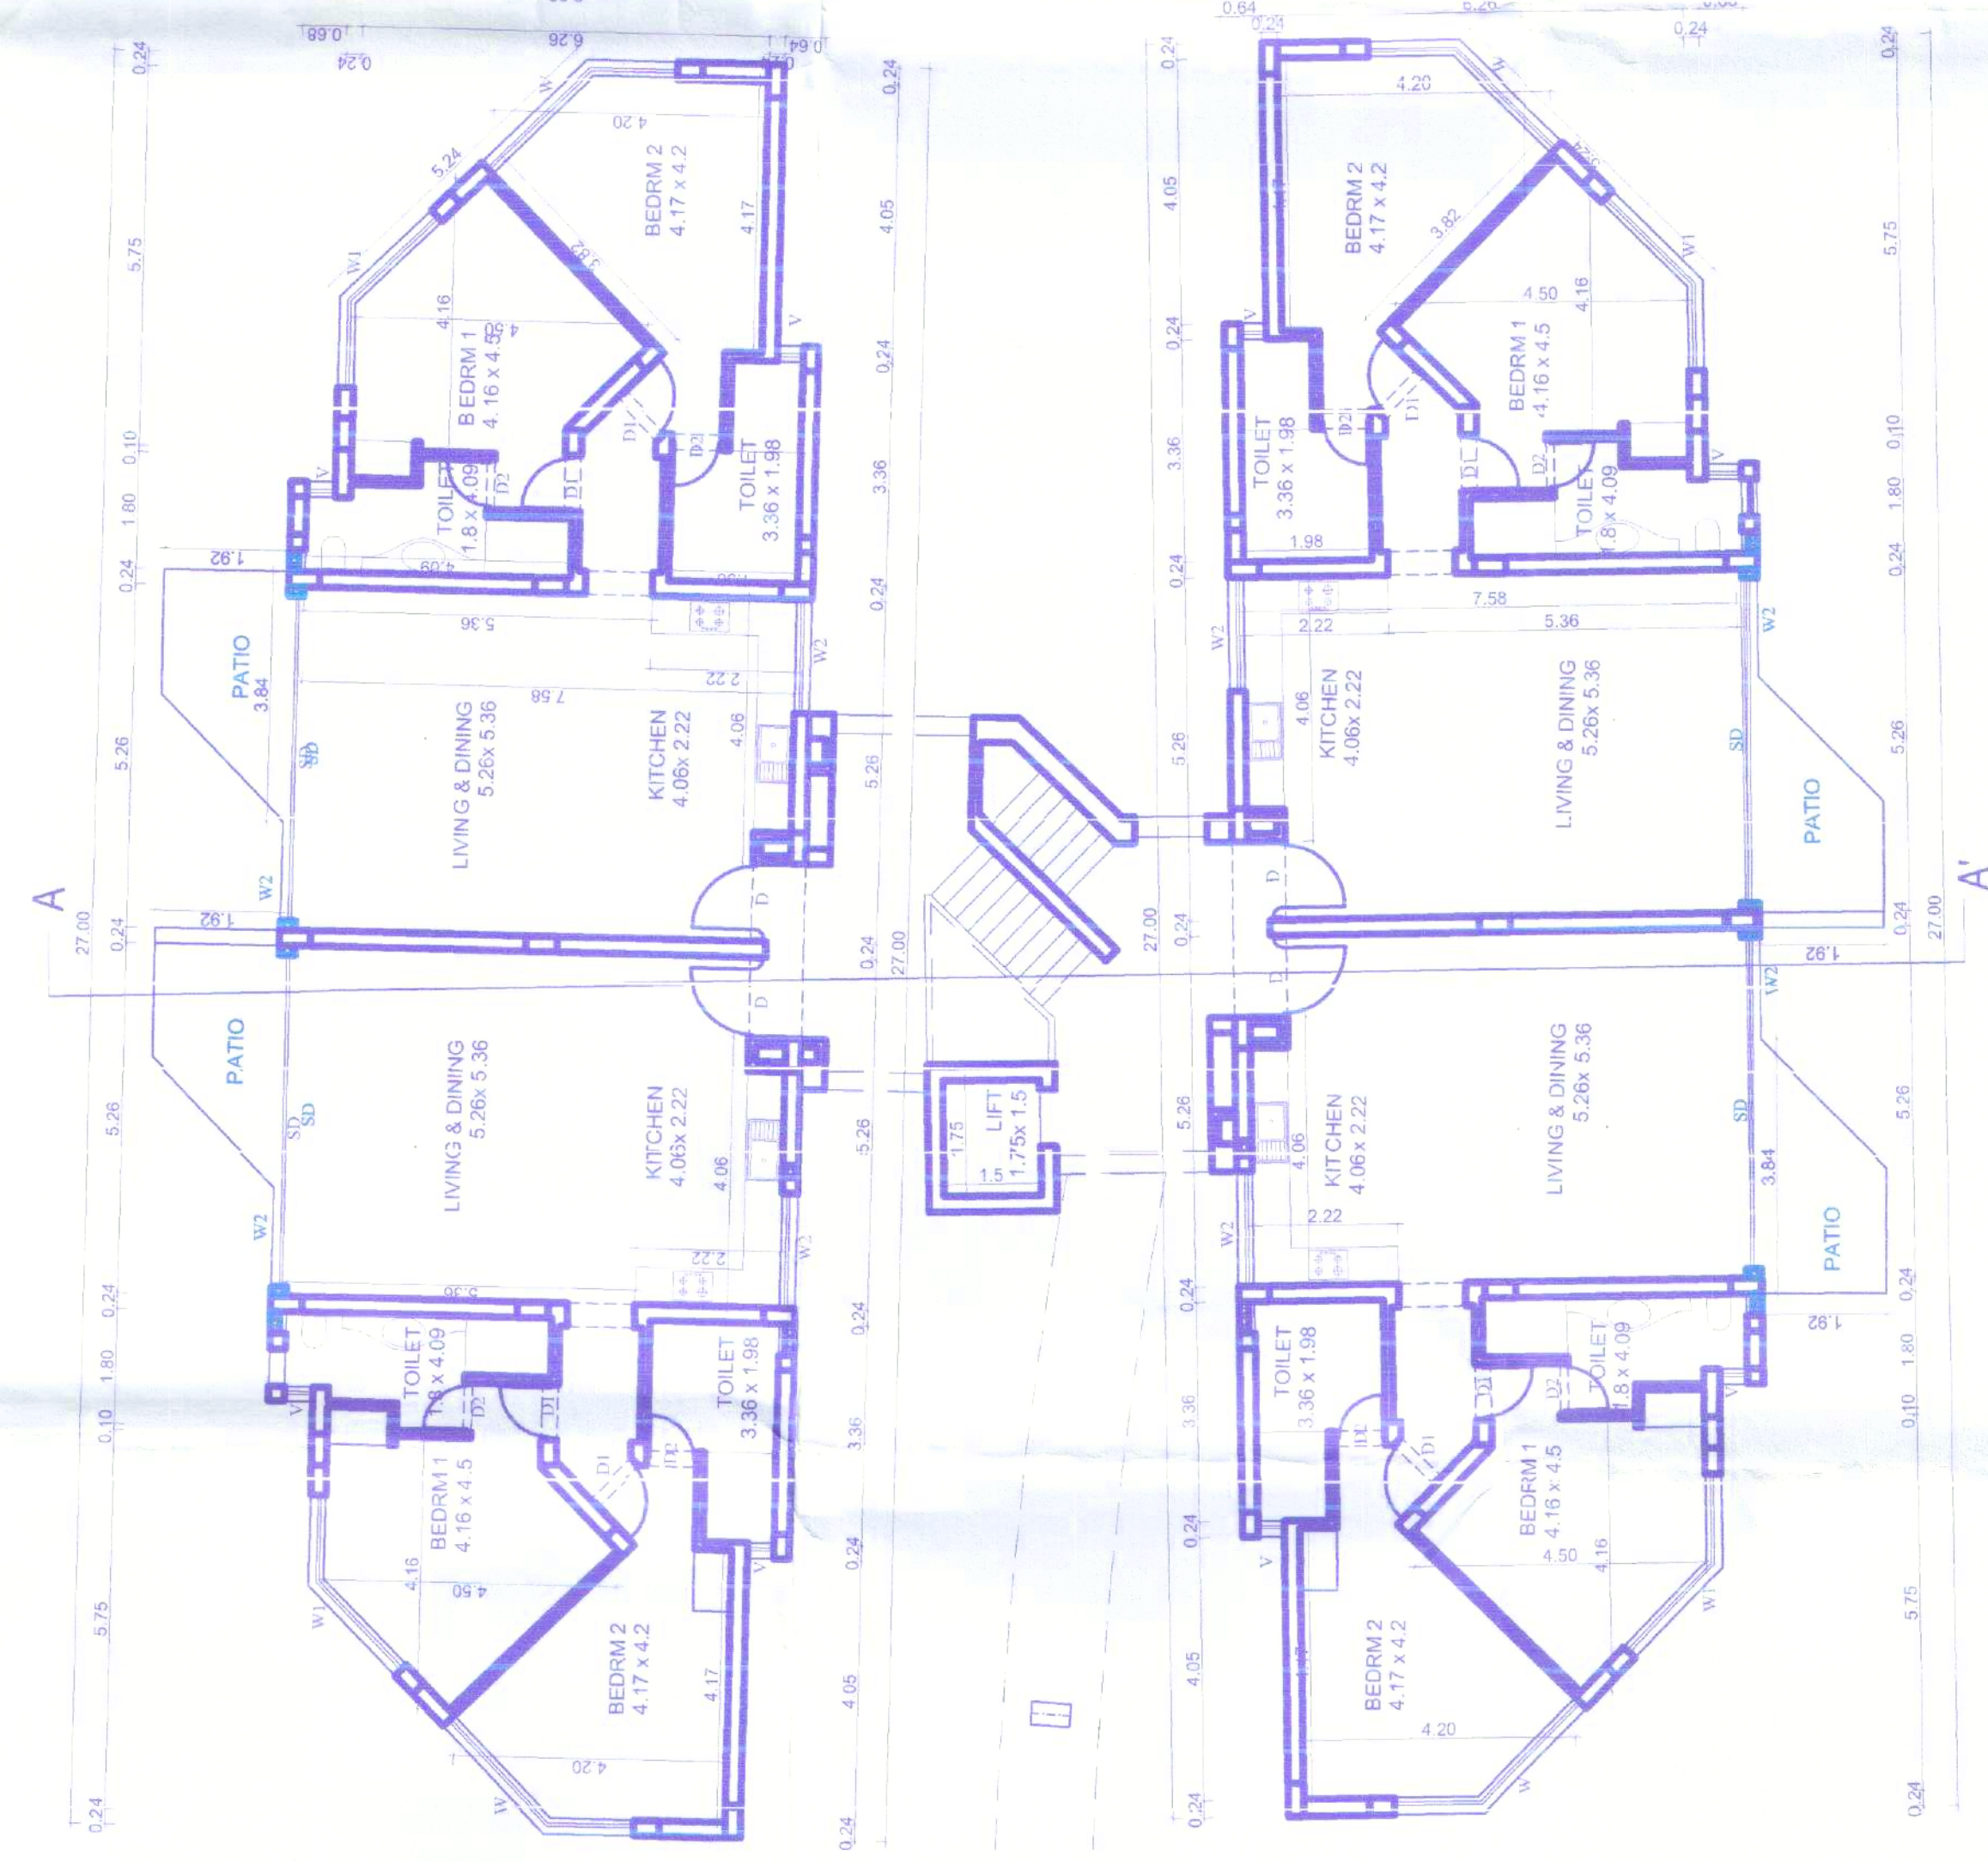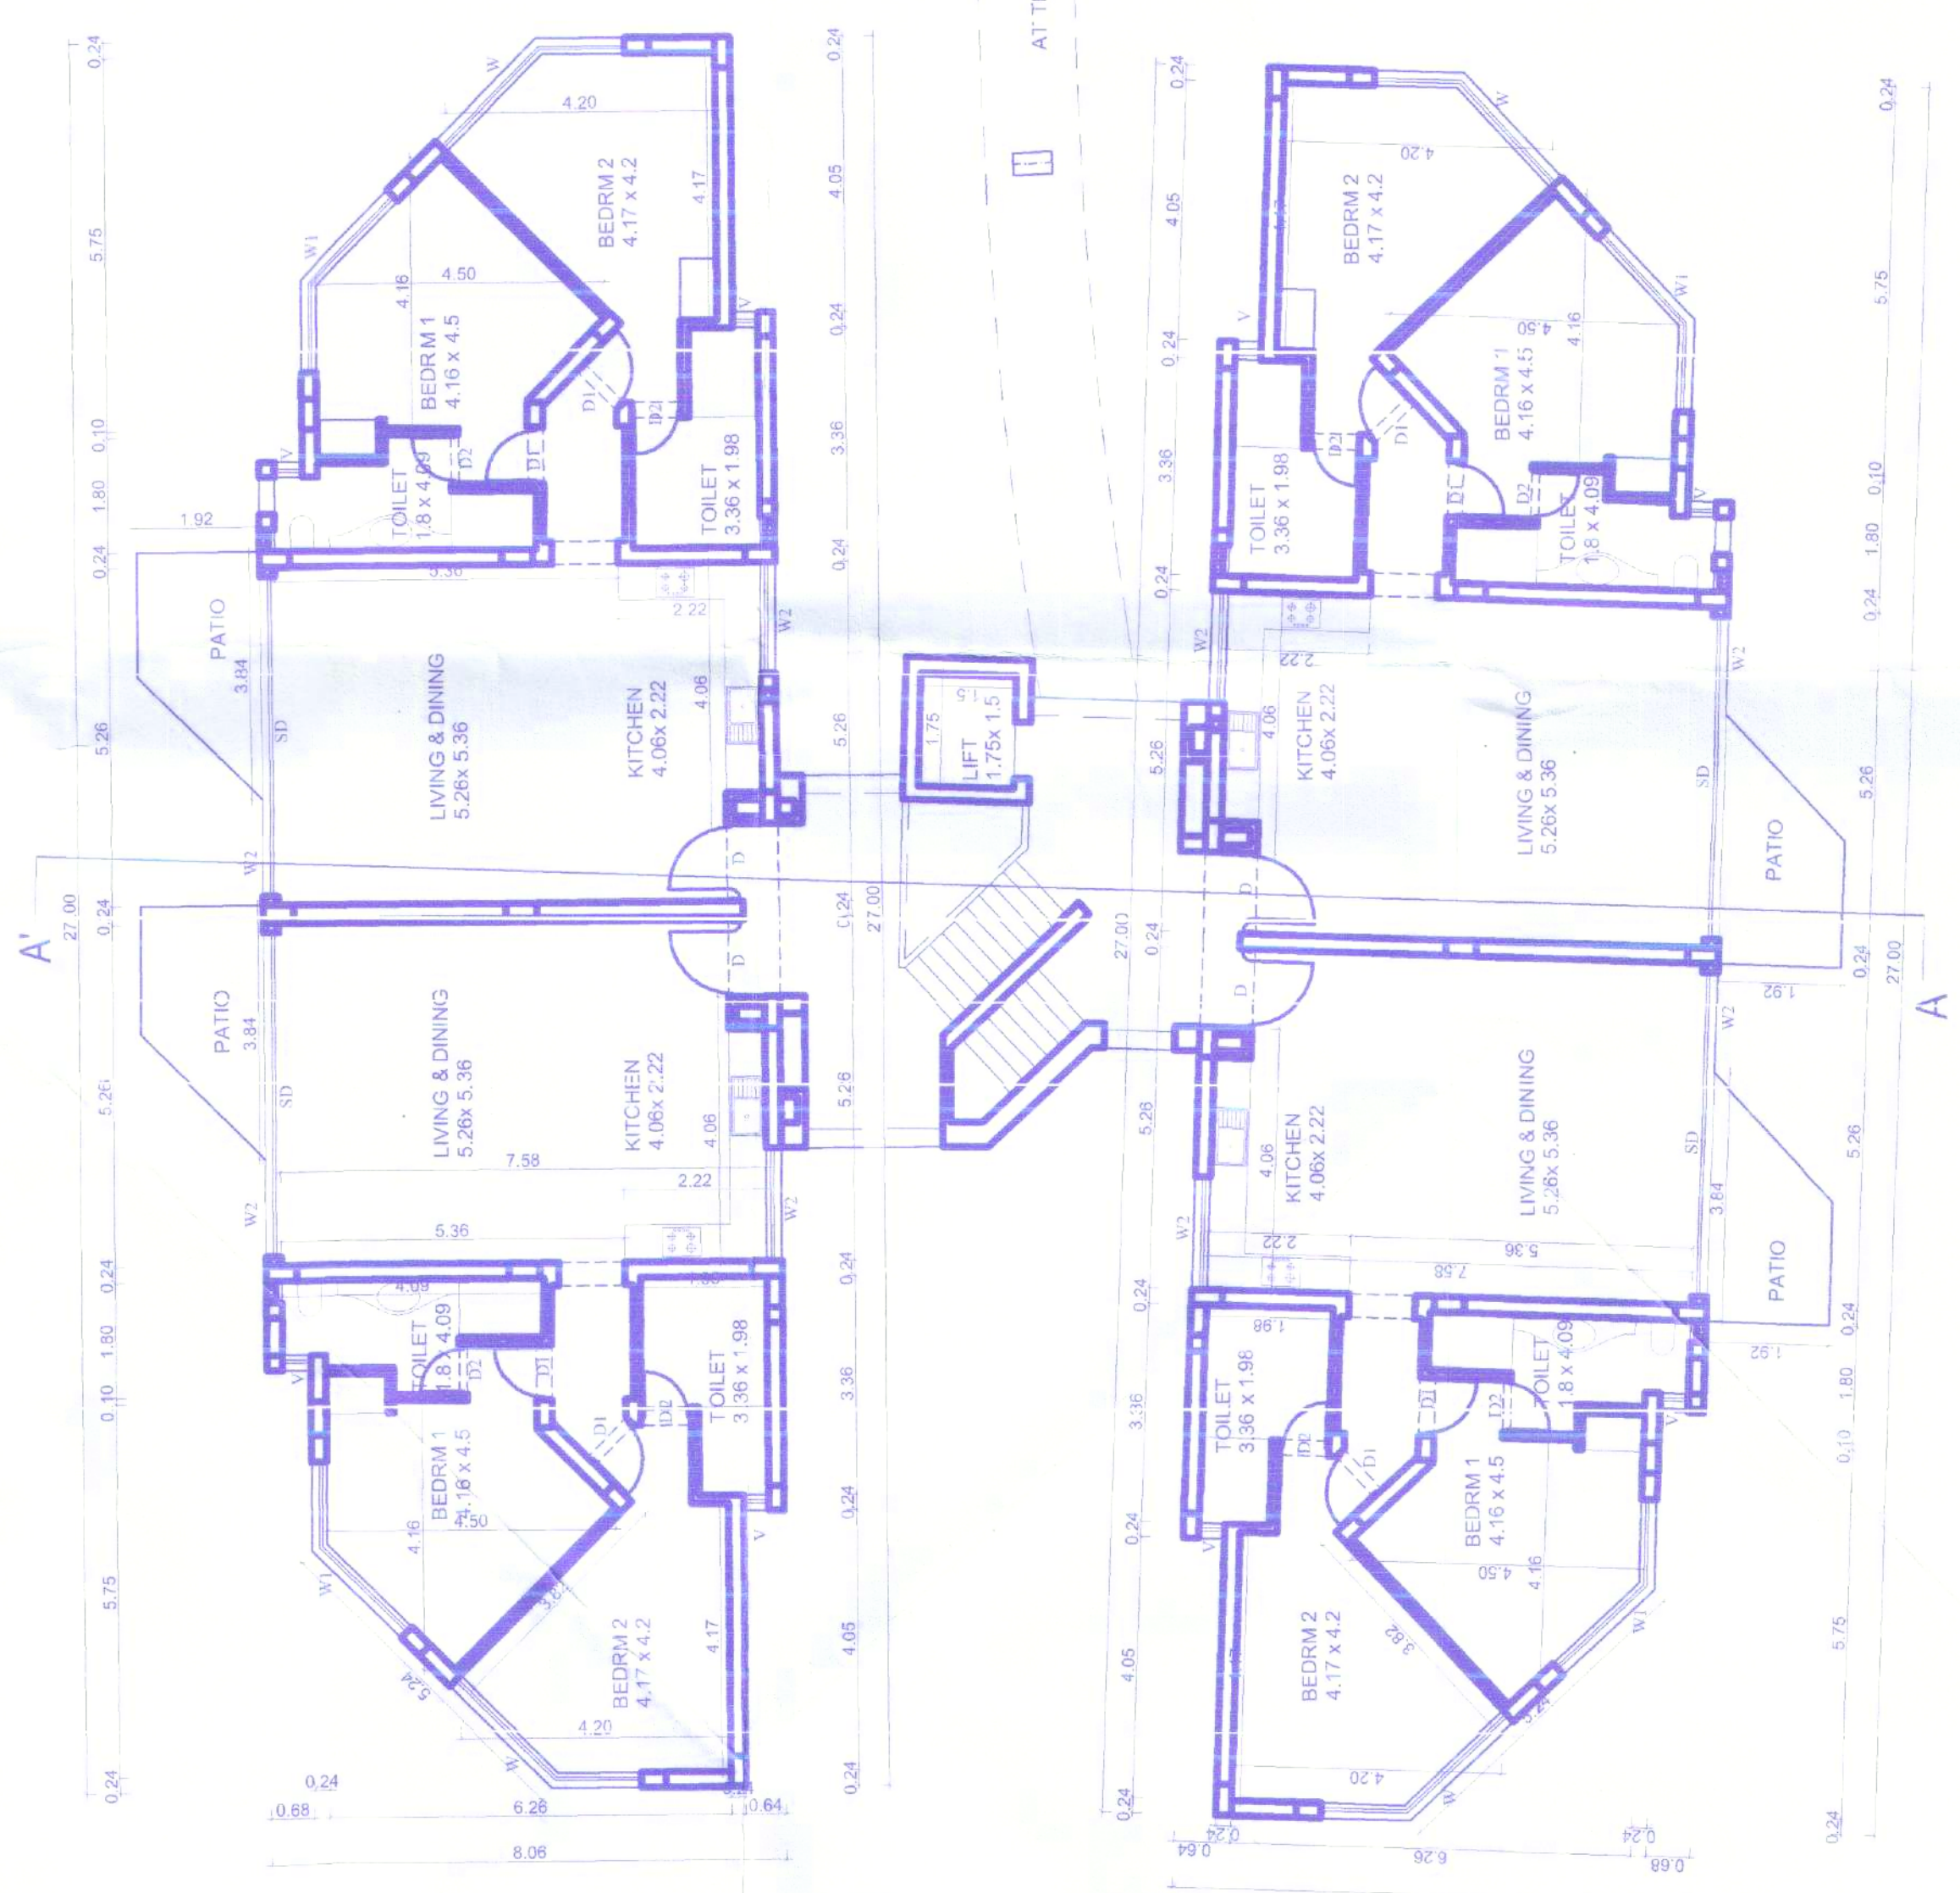

SECOND FLOOR PLAN - APARTMENT BLOCK

Scale: 1:100