




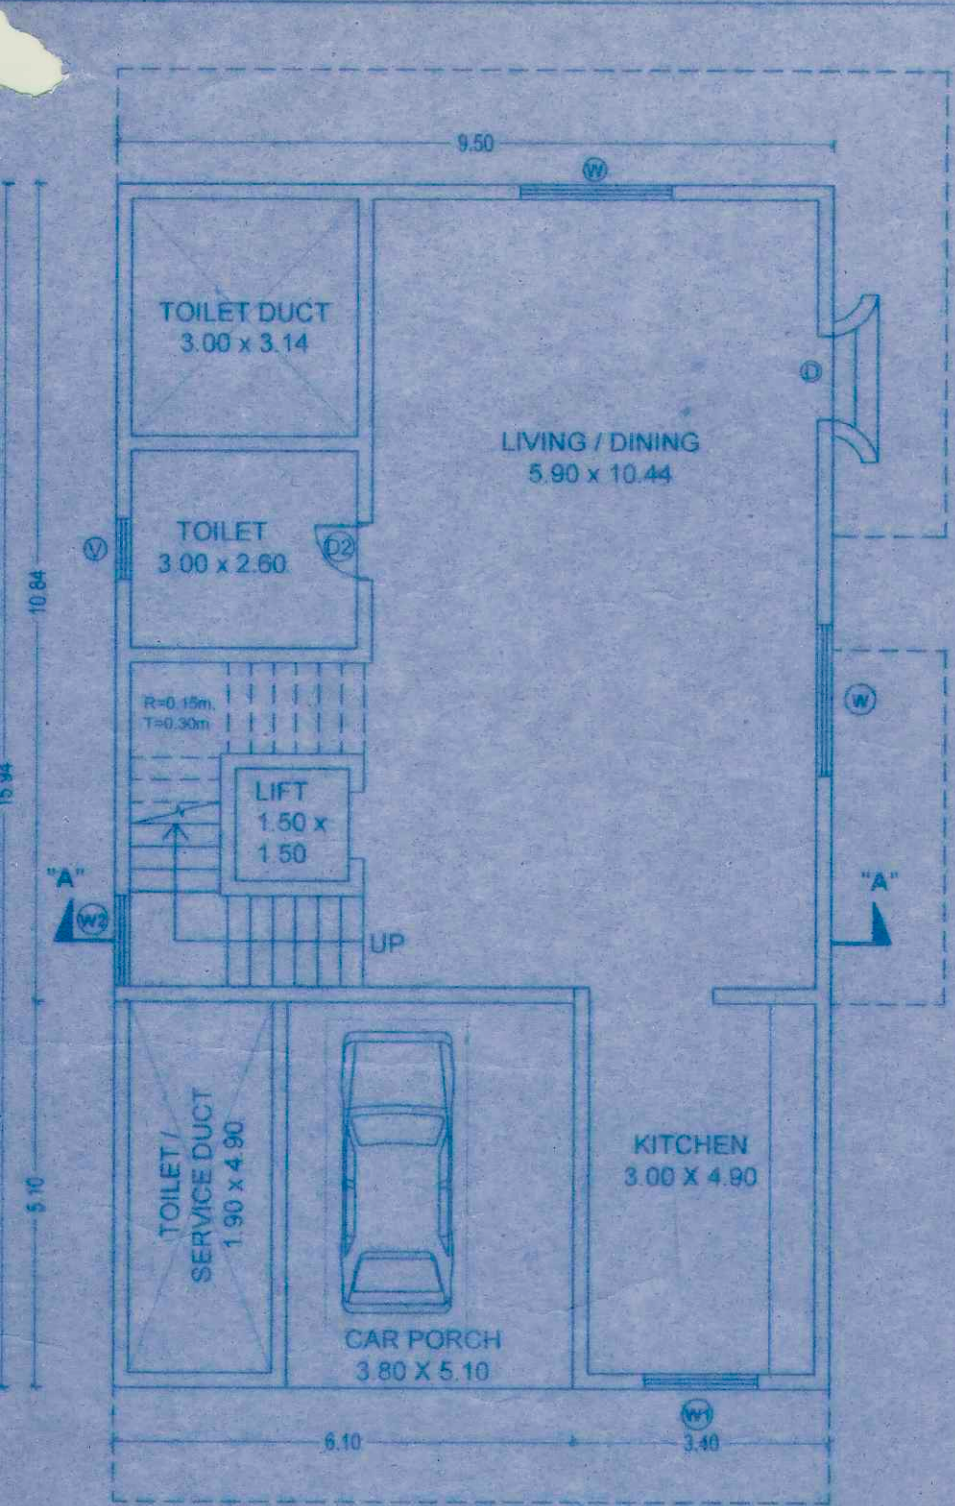

GROUND FLOOR PLAN (BLOCK-A)
SCALE:1:100

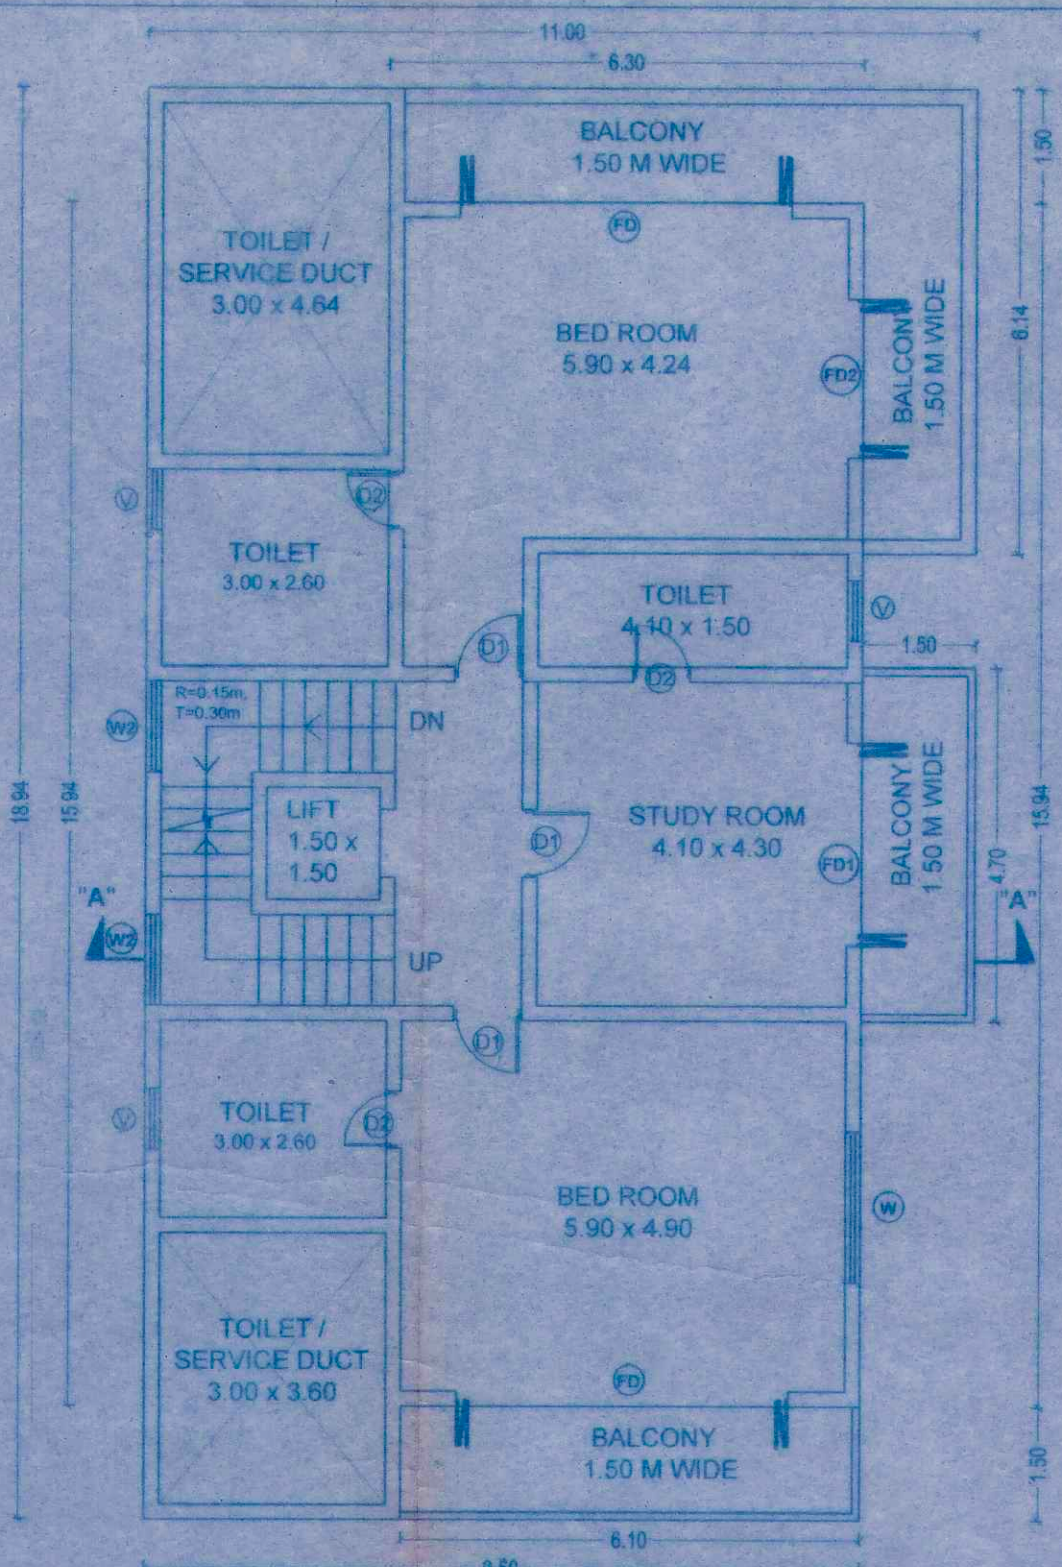

TYPICAL FIRST AND SECOND FLOOR PLAN (BLOCK-A)
SCALE:1:100

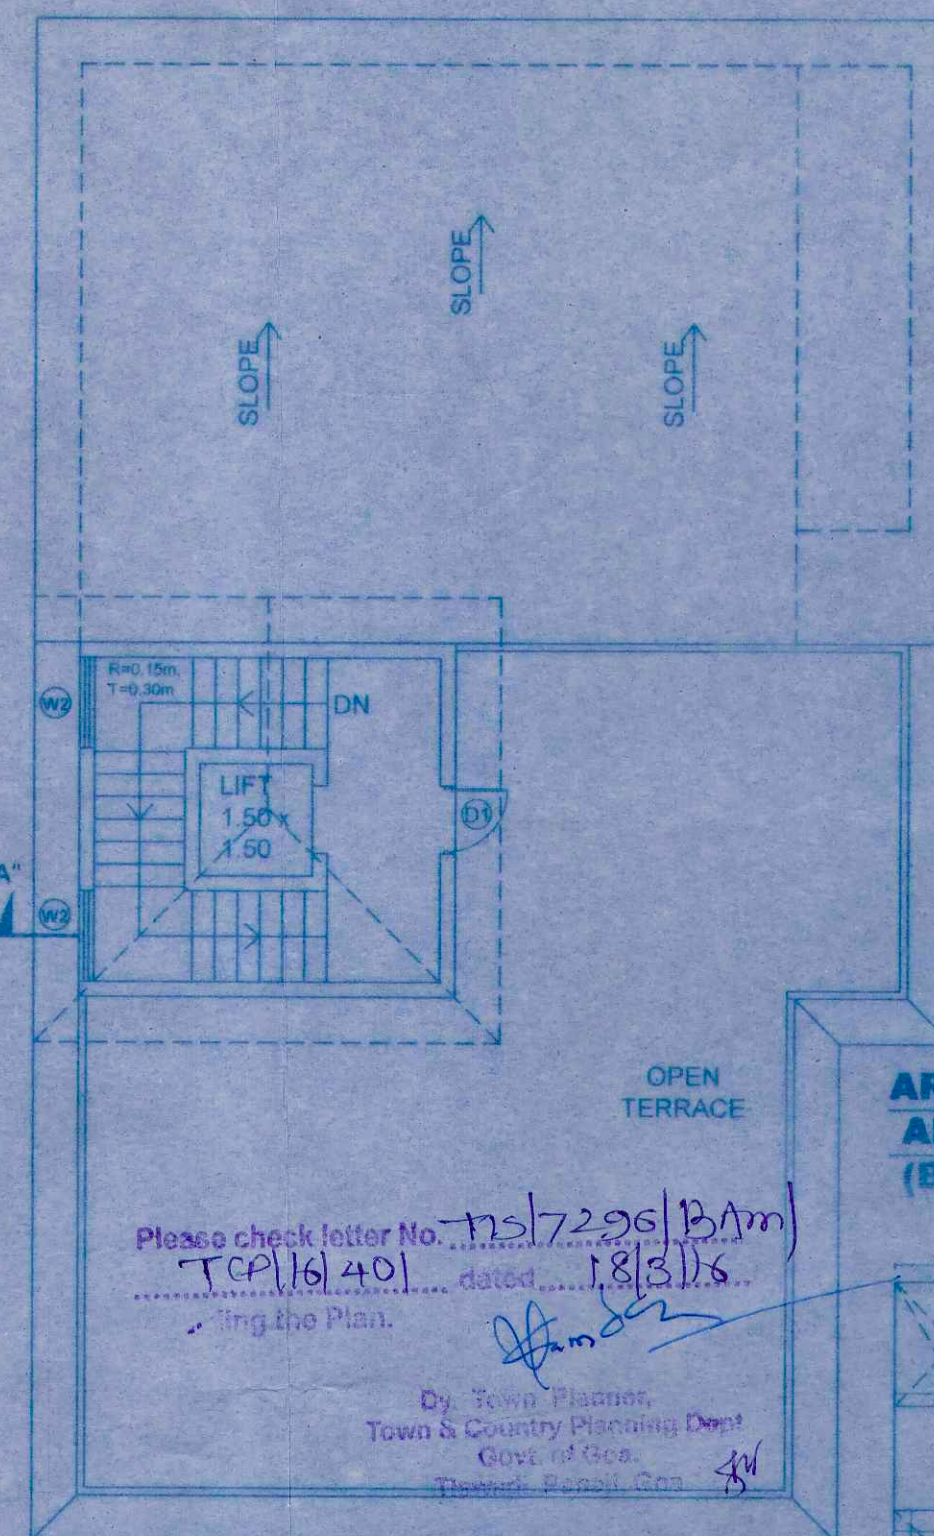

ROOF PLAN (BLOCK-A)
SCALE:1:100

GROUND FLOOR					
TYPE	NO.	L	B	AREA	TOTAL
1	1	9.5	15.94	151.43	
GROSS TOTAL				151.43	
AREA FOR FAR PURPOSE					
DEDUCTION					
DUCTS					
2	1	3.2	3.34	-10.69	
3	1	2.3	5.1	-11.73	-22.42
STAIRCASE					
ST	1	5.2	4.7	-24.44	
PARKING					
P1	1	3.8	5.1	-19.38	
TOTAL FOR FAR				85.19	

TYPICAL FIRST AND SECOND FLOOR					
TYPE	NO.	L	B	AREA	TOTAL
1	1	9.5	18.94	179.93	
B1	1	1.5	4.7	-7.05	
B3	1	1.5	6.14	-9.21	
GROSS TOTAL				196.19	
AREA FOR FAR PURPOSE					
DEDUCTION					
DUCTS					
2	1	3.2	4.84	-15.49	
3	1	3.2	3.8	-12.16	-27.65
STAIRCASE					
ST	1	5.2	4.7	-24.44	
BALCONIES					
B1	1	1.5	4.7	-7.05	
B2	2	6.3	1.5	-18.9	-35.16
B3	1	6.14	1.5	-9.21	
TOTAL FOR FAR				108.94	

FLOOR AREA OF A SINGLE BLOCK
GROUND FLOOR = 85.19 SQ.M.
FIRST FLOOR = 108.94 SQ.M.
SECOND FLOOR = 108.94 SQ.M.
TOTAL = 303.07 SQ.M.



COVERED AREA OF A SINGLE BLOCK
= 9.50 X 15.94
= 151.43 SQ.M.

contractor to verify all dimensions on site before commencing work. figured dimensions given are to be taken in preference to scaling. copyright of designs shown hereon is retained by this office. authority is required for any reproduction. all dimensions are in metres unless otherwise specified

SCHEDULE OF OPENINGS

TYPE	SIZE	SILL HT.	LINTEL HT.	REMARKS
W	2.00 x 1.20	0.90	2.10	ALUMINIUM SLIDING
W2	1.20 x 1.20	0.90	2.10	ALUMINIUM SLIDING
FD	4.40 x 2.10	—	2.10	GLASS DOOR
FD1	2.70 x 2.10	—	2.10	GLASS DOOR
FD2	2.10 x 2.10	—	2.10	GLASS DOOR
D	1.10 x 2.10	—	2.10	T.W. DOOR
D1	0.90 x 2.10	—	2.10	T.W. DOOR
D2	0.75 x 2.10	—	2.10	ALUMINIUM SLIDING
V	0.80 x 0.80	1.75	2.35	ALUMINIUM SLIDING

AREA DIAGRAMS & AREA CALCULATION (BLOCK-A)

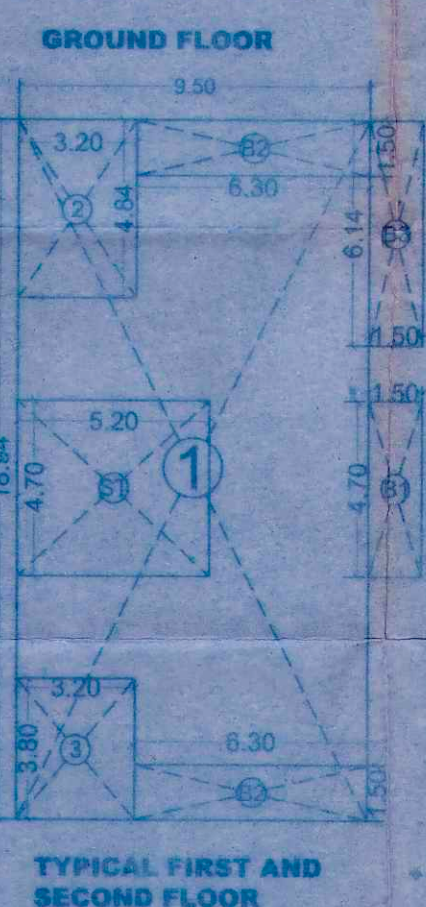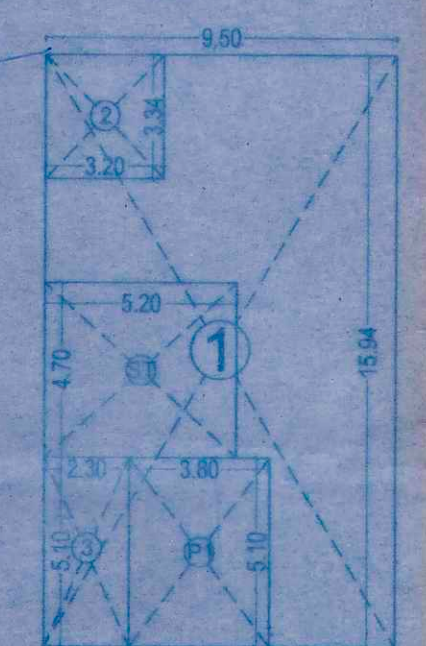

DESIGN CONSULTANTS :-

Signature

rajesh m raikar
CONSULTING ENGINEER'S & APPROVED VALUER
Reg. No: PWD/ENG-53
TCP/ER/0005/2010
MEMBERSHIP NO: CAT-IF/2047
(THE INDIAN INSTITUTE OF VALUERS (INDIA)
MEMBERSHIP NO: 589


REVISIONS
RESIDENTIAL CONSTRUCTION (BLOCK-A) BY INDO SAIGON AGENCY ON PLOT NO 340-346, PHASE-II ALDEIA DE GOA, BAMBOLIM, GOA

DRAWING TITLE (BLOCK-A)
FLOOR PLANS, ROOF PLAN, SECTION, ELEVATION, AREA DIAGRAMS & AREA CALCULATIONS.


SCALE : 1:100

DATE : 21-08-2014

DRAWN BY	R.A.	CHECKED BY	S.B.
JOB NO. B -103		DRG. NO. 02	

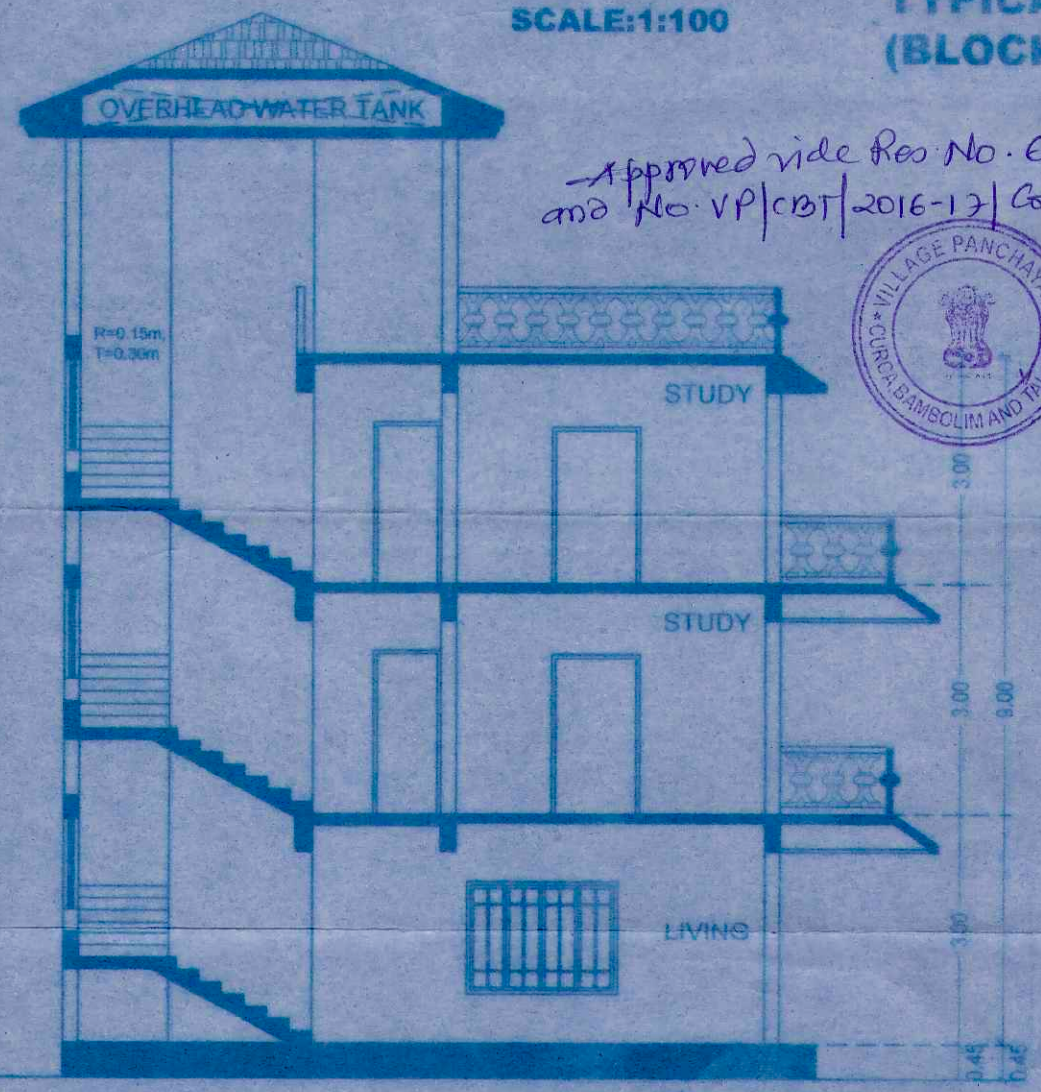

SECTION-AA (BLOCK-A)
SCALE:1:100

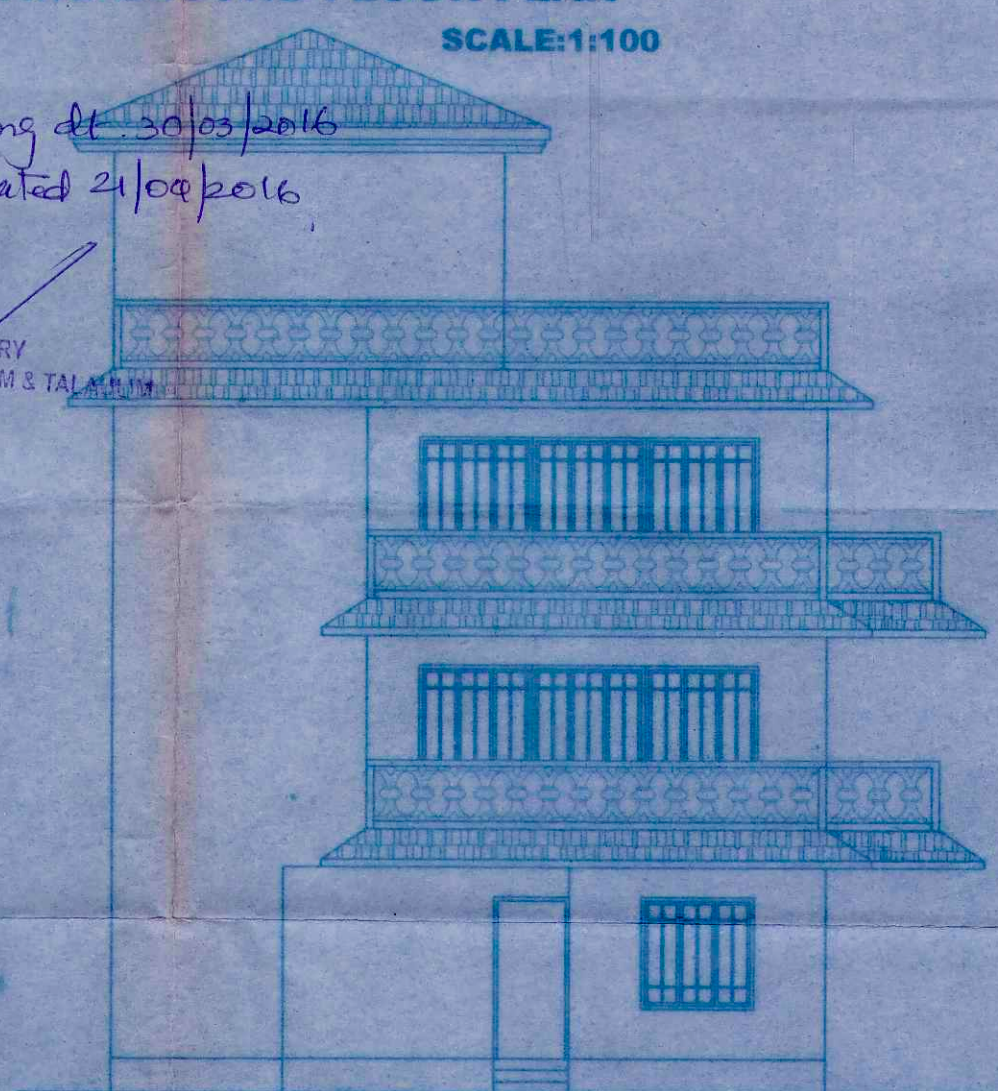

FRONT ELEVATION (BLOCK-A)
SCALE:1:100

Approved vide Res No. EC11 of meeting dt. 30/03/2016 and No. VP/CBT/2016-17 Constn/15P dated 21/08/2016

VILLAGE PANCHAYAT
CURCA BAMBOLIM AND TAL. BAMBOLIM
SECRETARY

