





FRONT ELEVATION
SCALE: 1:100

Please Check Letter No. TIS/9/2021/CP/100/ dated 20/11/2021 regarding the Plan.


Dy. Town Planner,
Town & Country Planning Dept
Govt. of Goa,
Tiswadi, Panaji, Goa

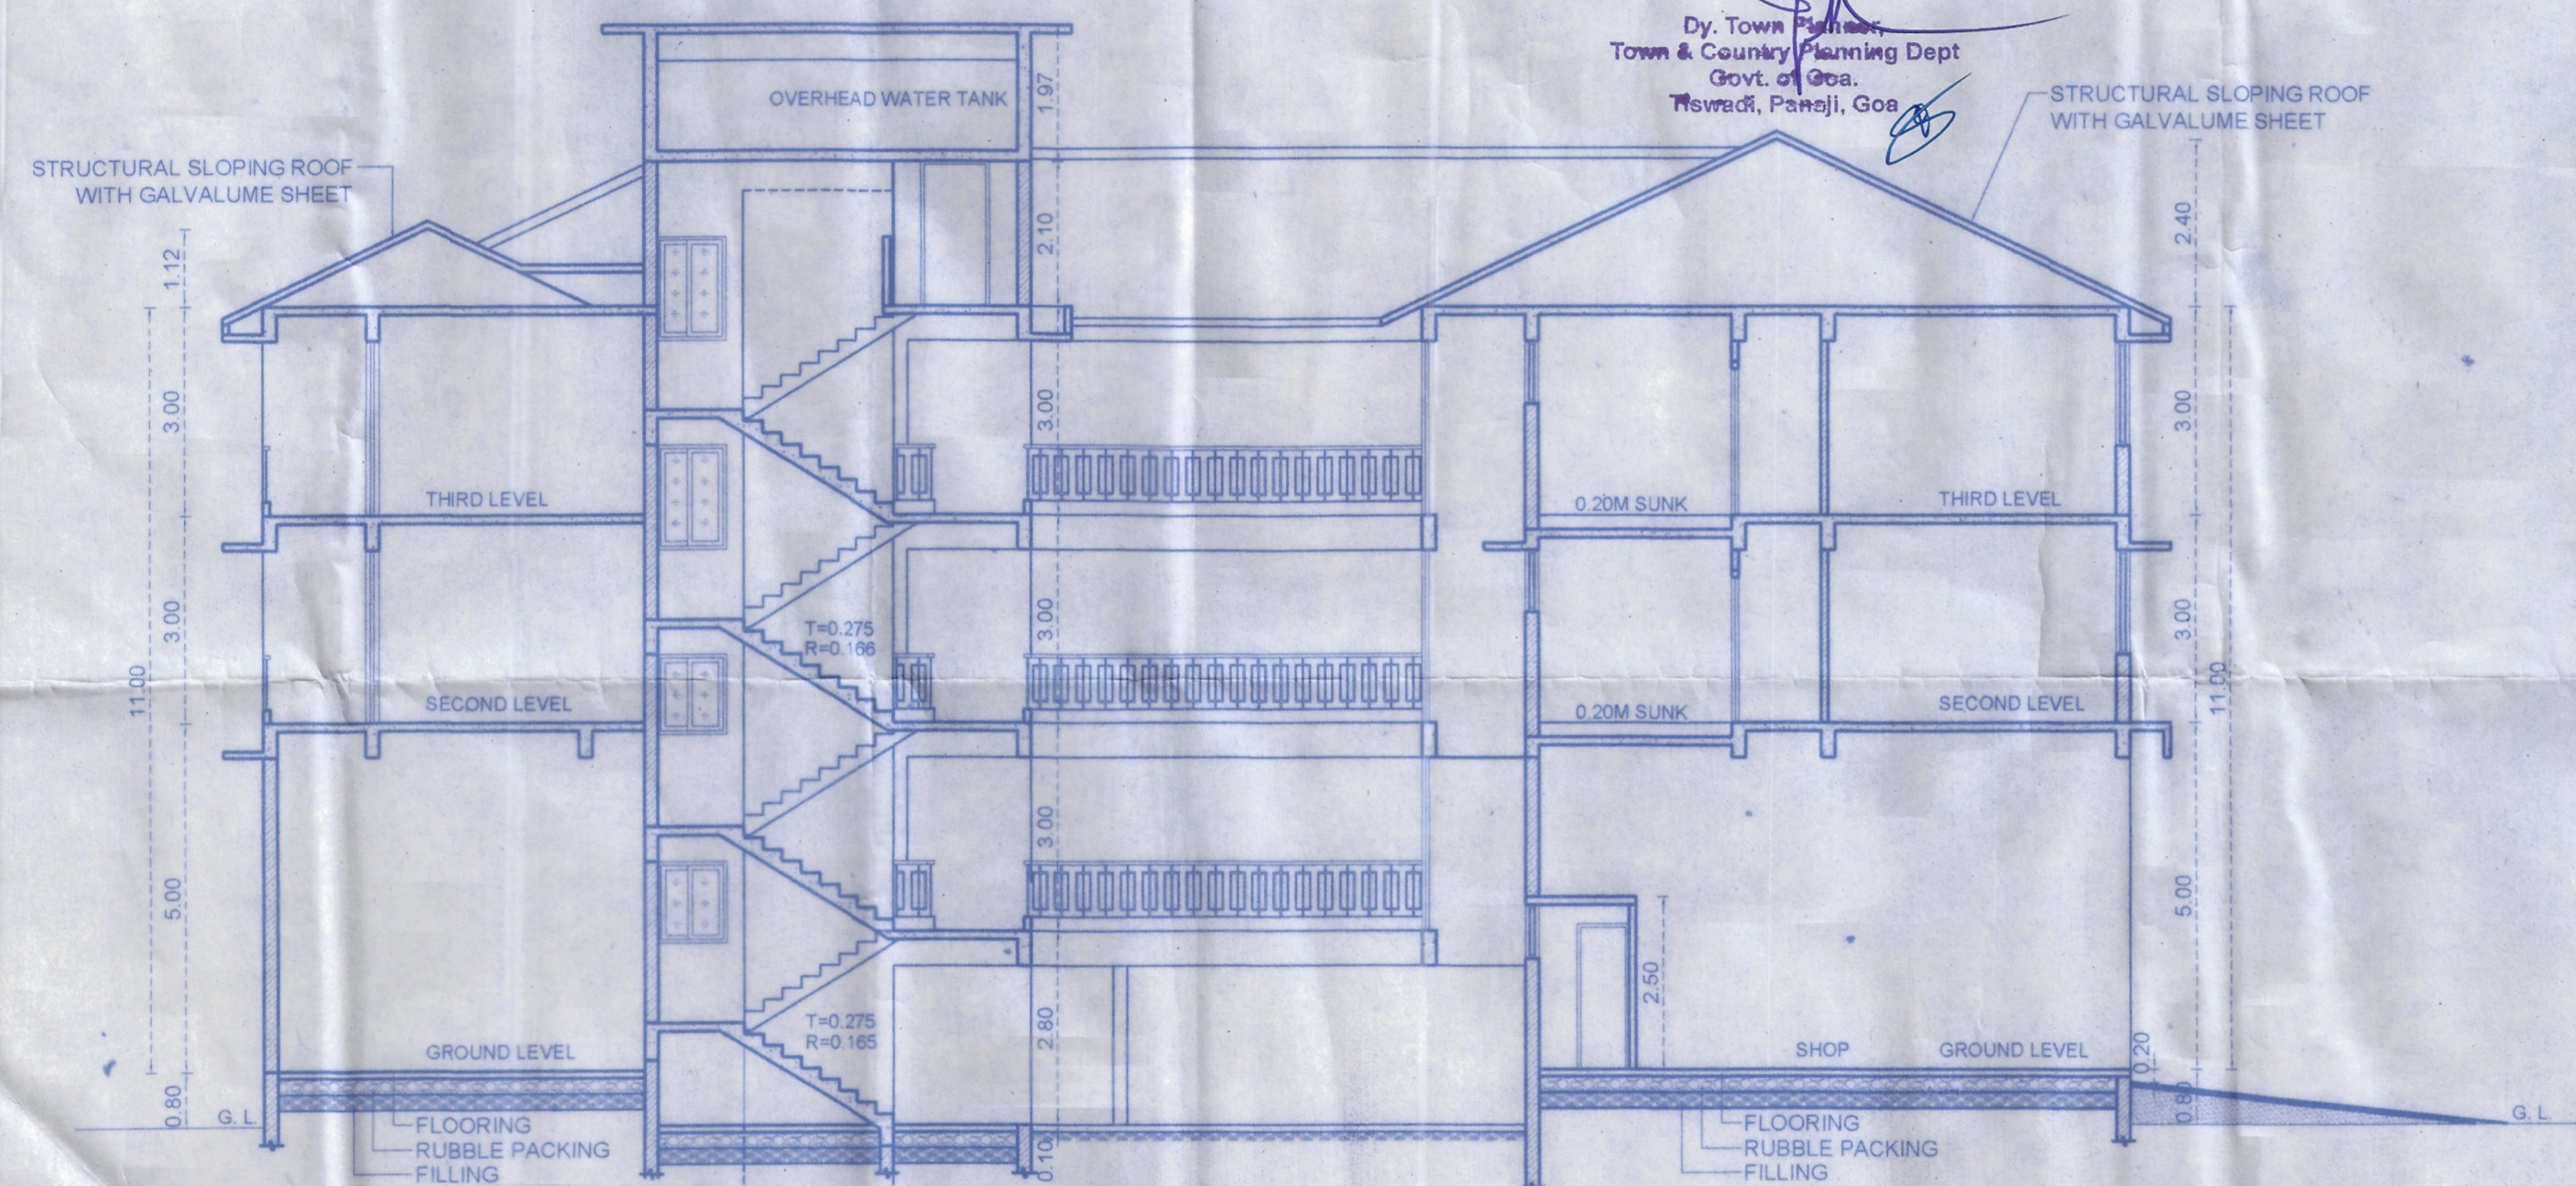

SECTION - AA
SCALE: 1:100

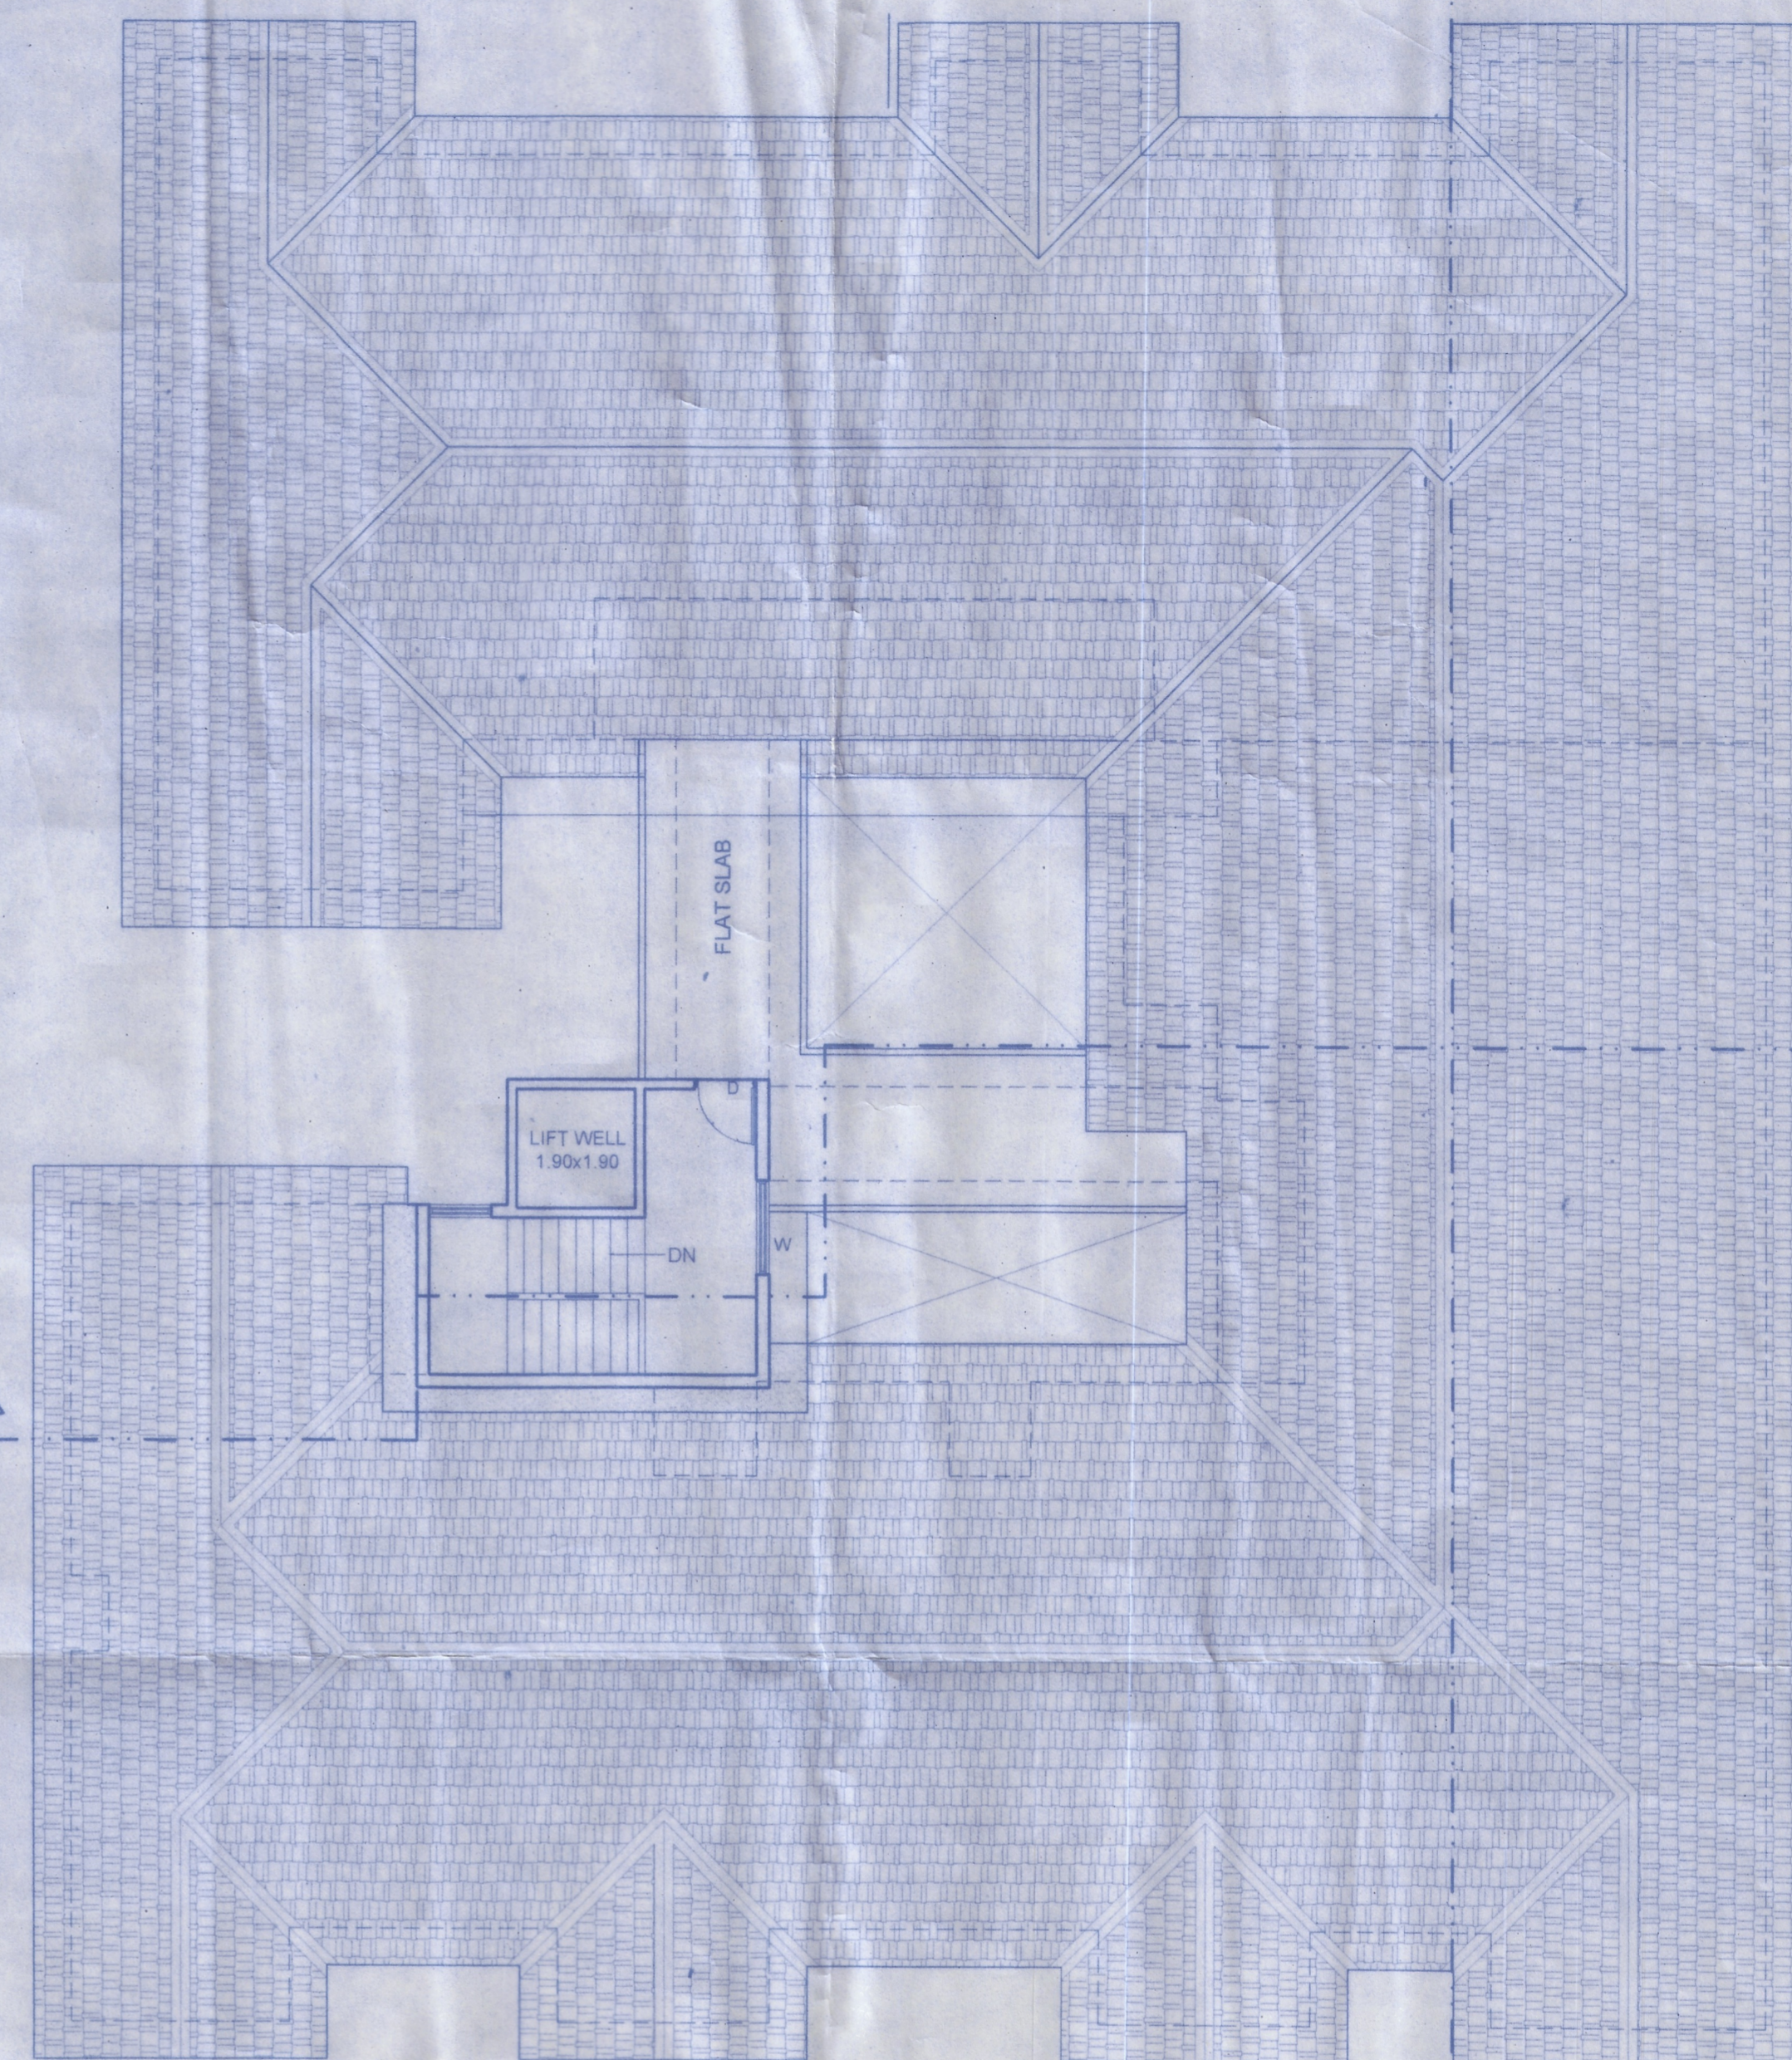

ROOF PLAN
SCALE: 1:100

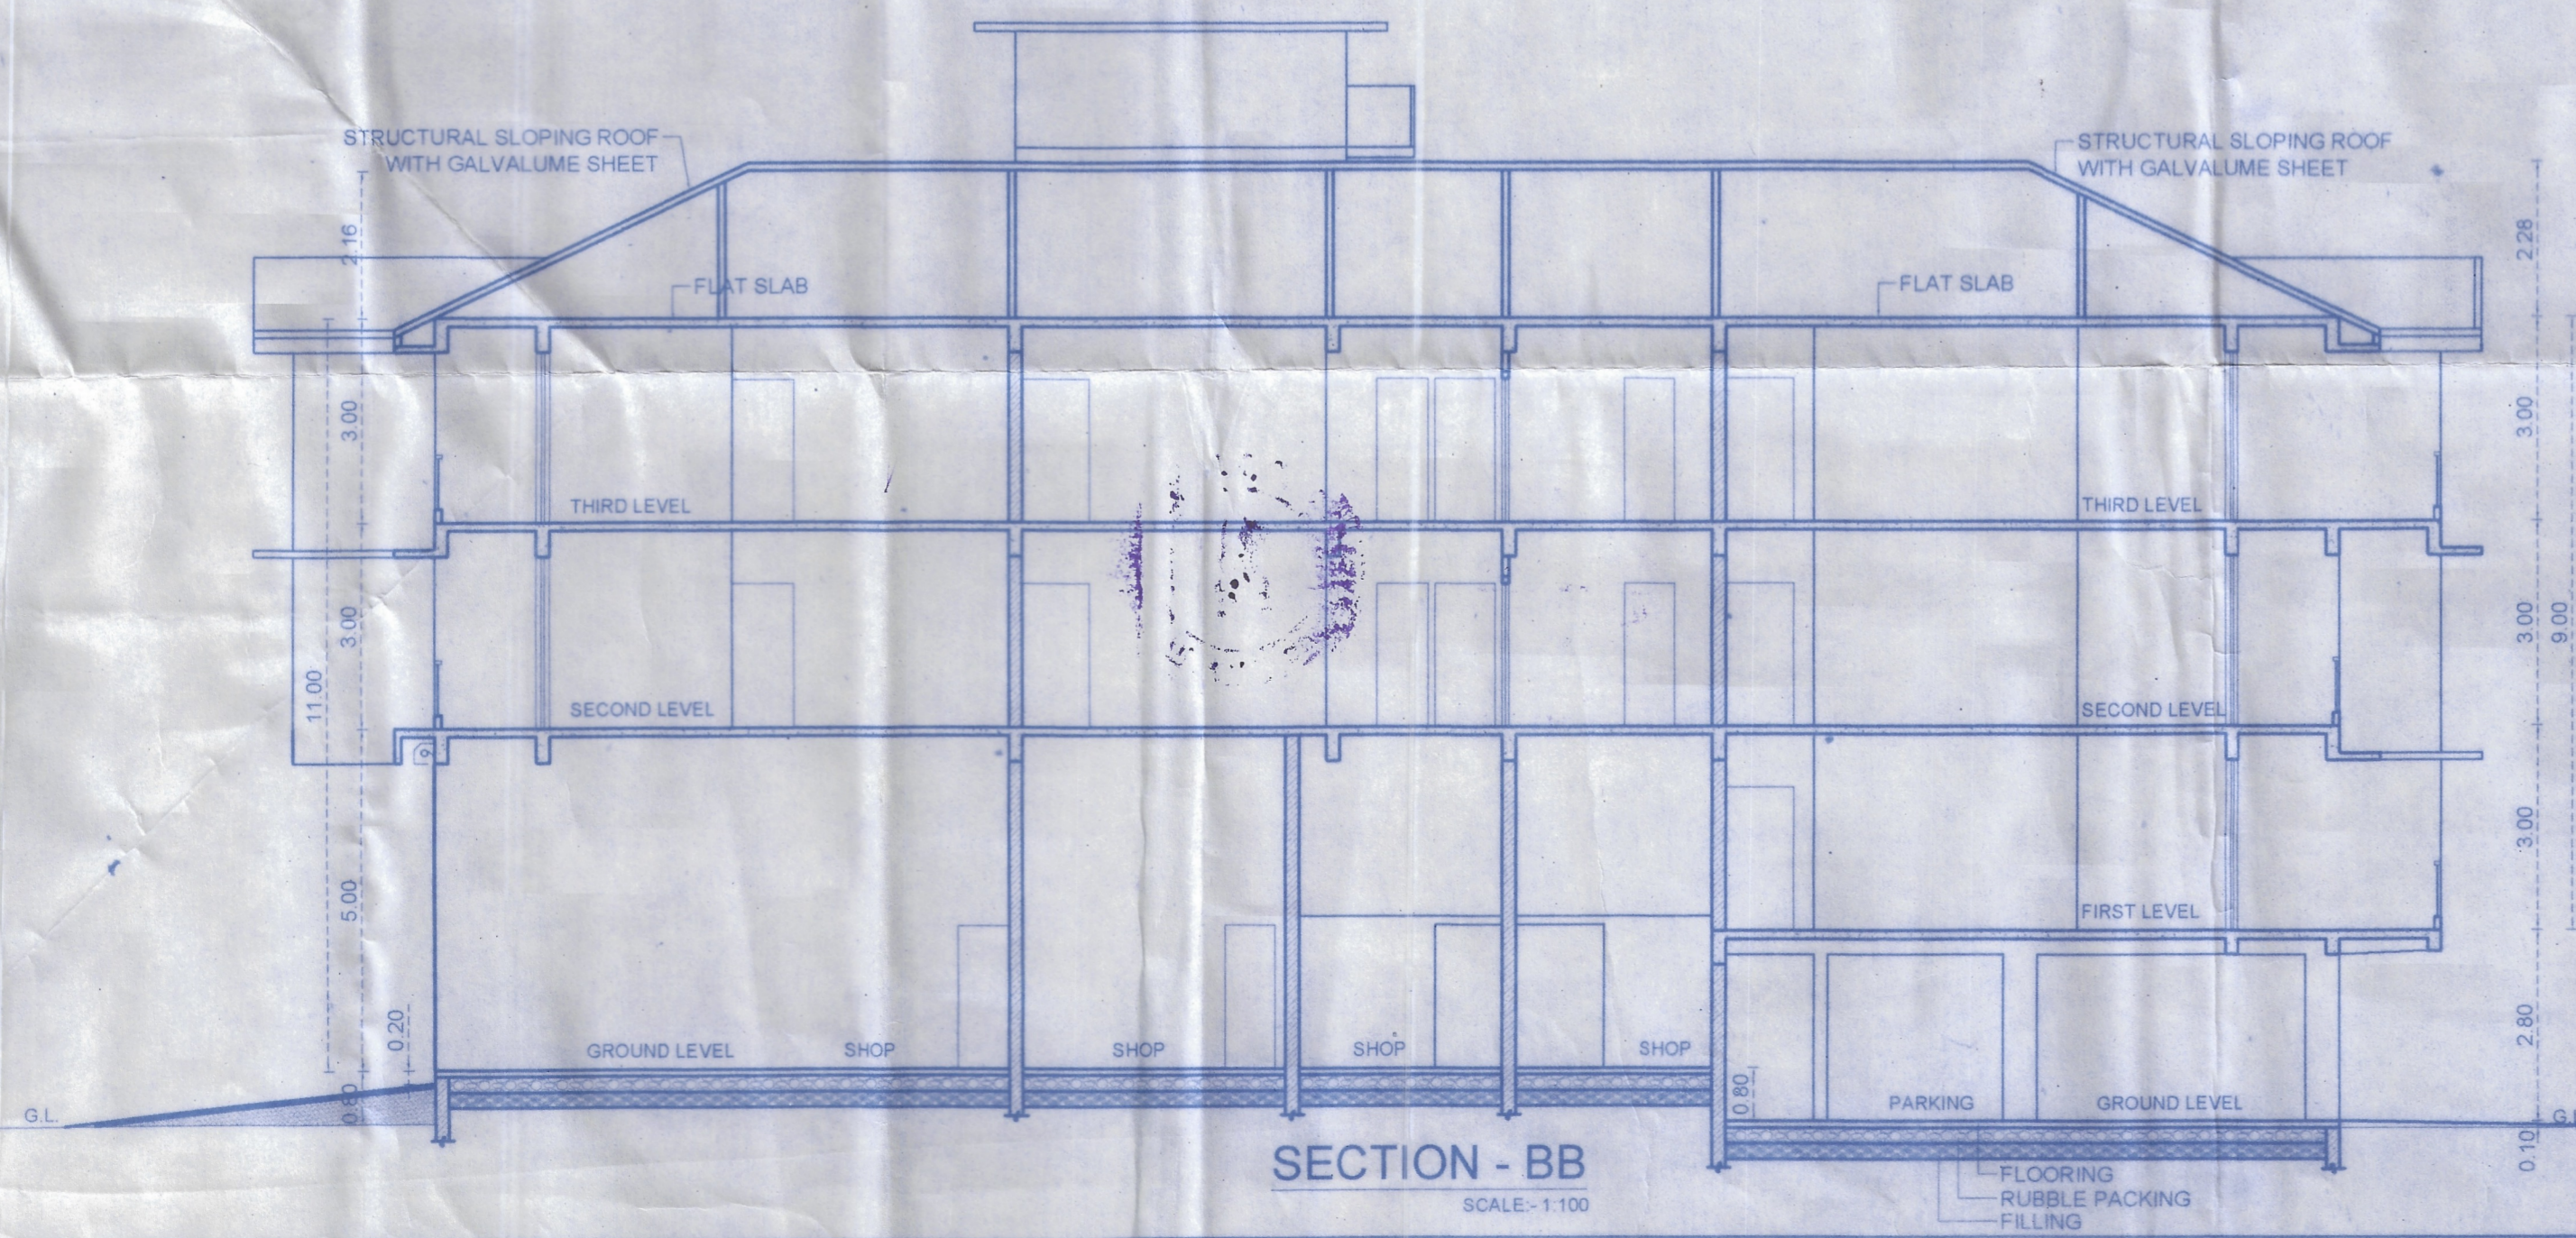

SECTION - BB
SCALE: 1:100

Approved by the Panchayat, Corlim, Tiswadi-Goa
in its letter No. 307 dated 17/10/2021
vide reference No. 307 dated 17/10/2021
Ref No. V.P./Const./C.No. 15/2021/2021
dated 17/10/2021



Secretary
V.P. Corlim, Tiswadi - Goa

Medical Officer IAS
Primary Health Centre
Corlim-Goa
PWC/Corlim NOC/2021-2022/2001
Government of Goa
Directorate of Health Services
Primary Health Centre Corlim
Date 4/12/2021

ALL DIMENSIONS ARE IN METERS

TITLE:-
PROPOSED CONSTRUCTION OF RESIDENTIAL BUILDING, COMPOUND WALL AND GATE IN PLOT SURVEY NO. 9/13 CORLIM VILLAGE OF TISWADI TALUKA FOR NANU ESTATES PVT. LTD. MARGAO - GOA.

SIGN. OF ENGINEER/ARCH.	SIGN. OF OWNER
SANDIPA GAUNEKAR ARCH. CA/97/22190	