




BLOCK "B" (REVISED)

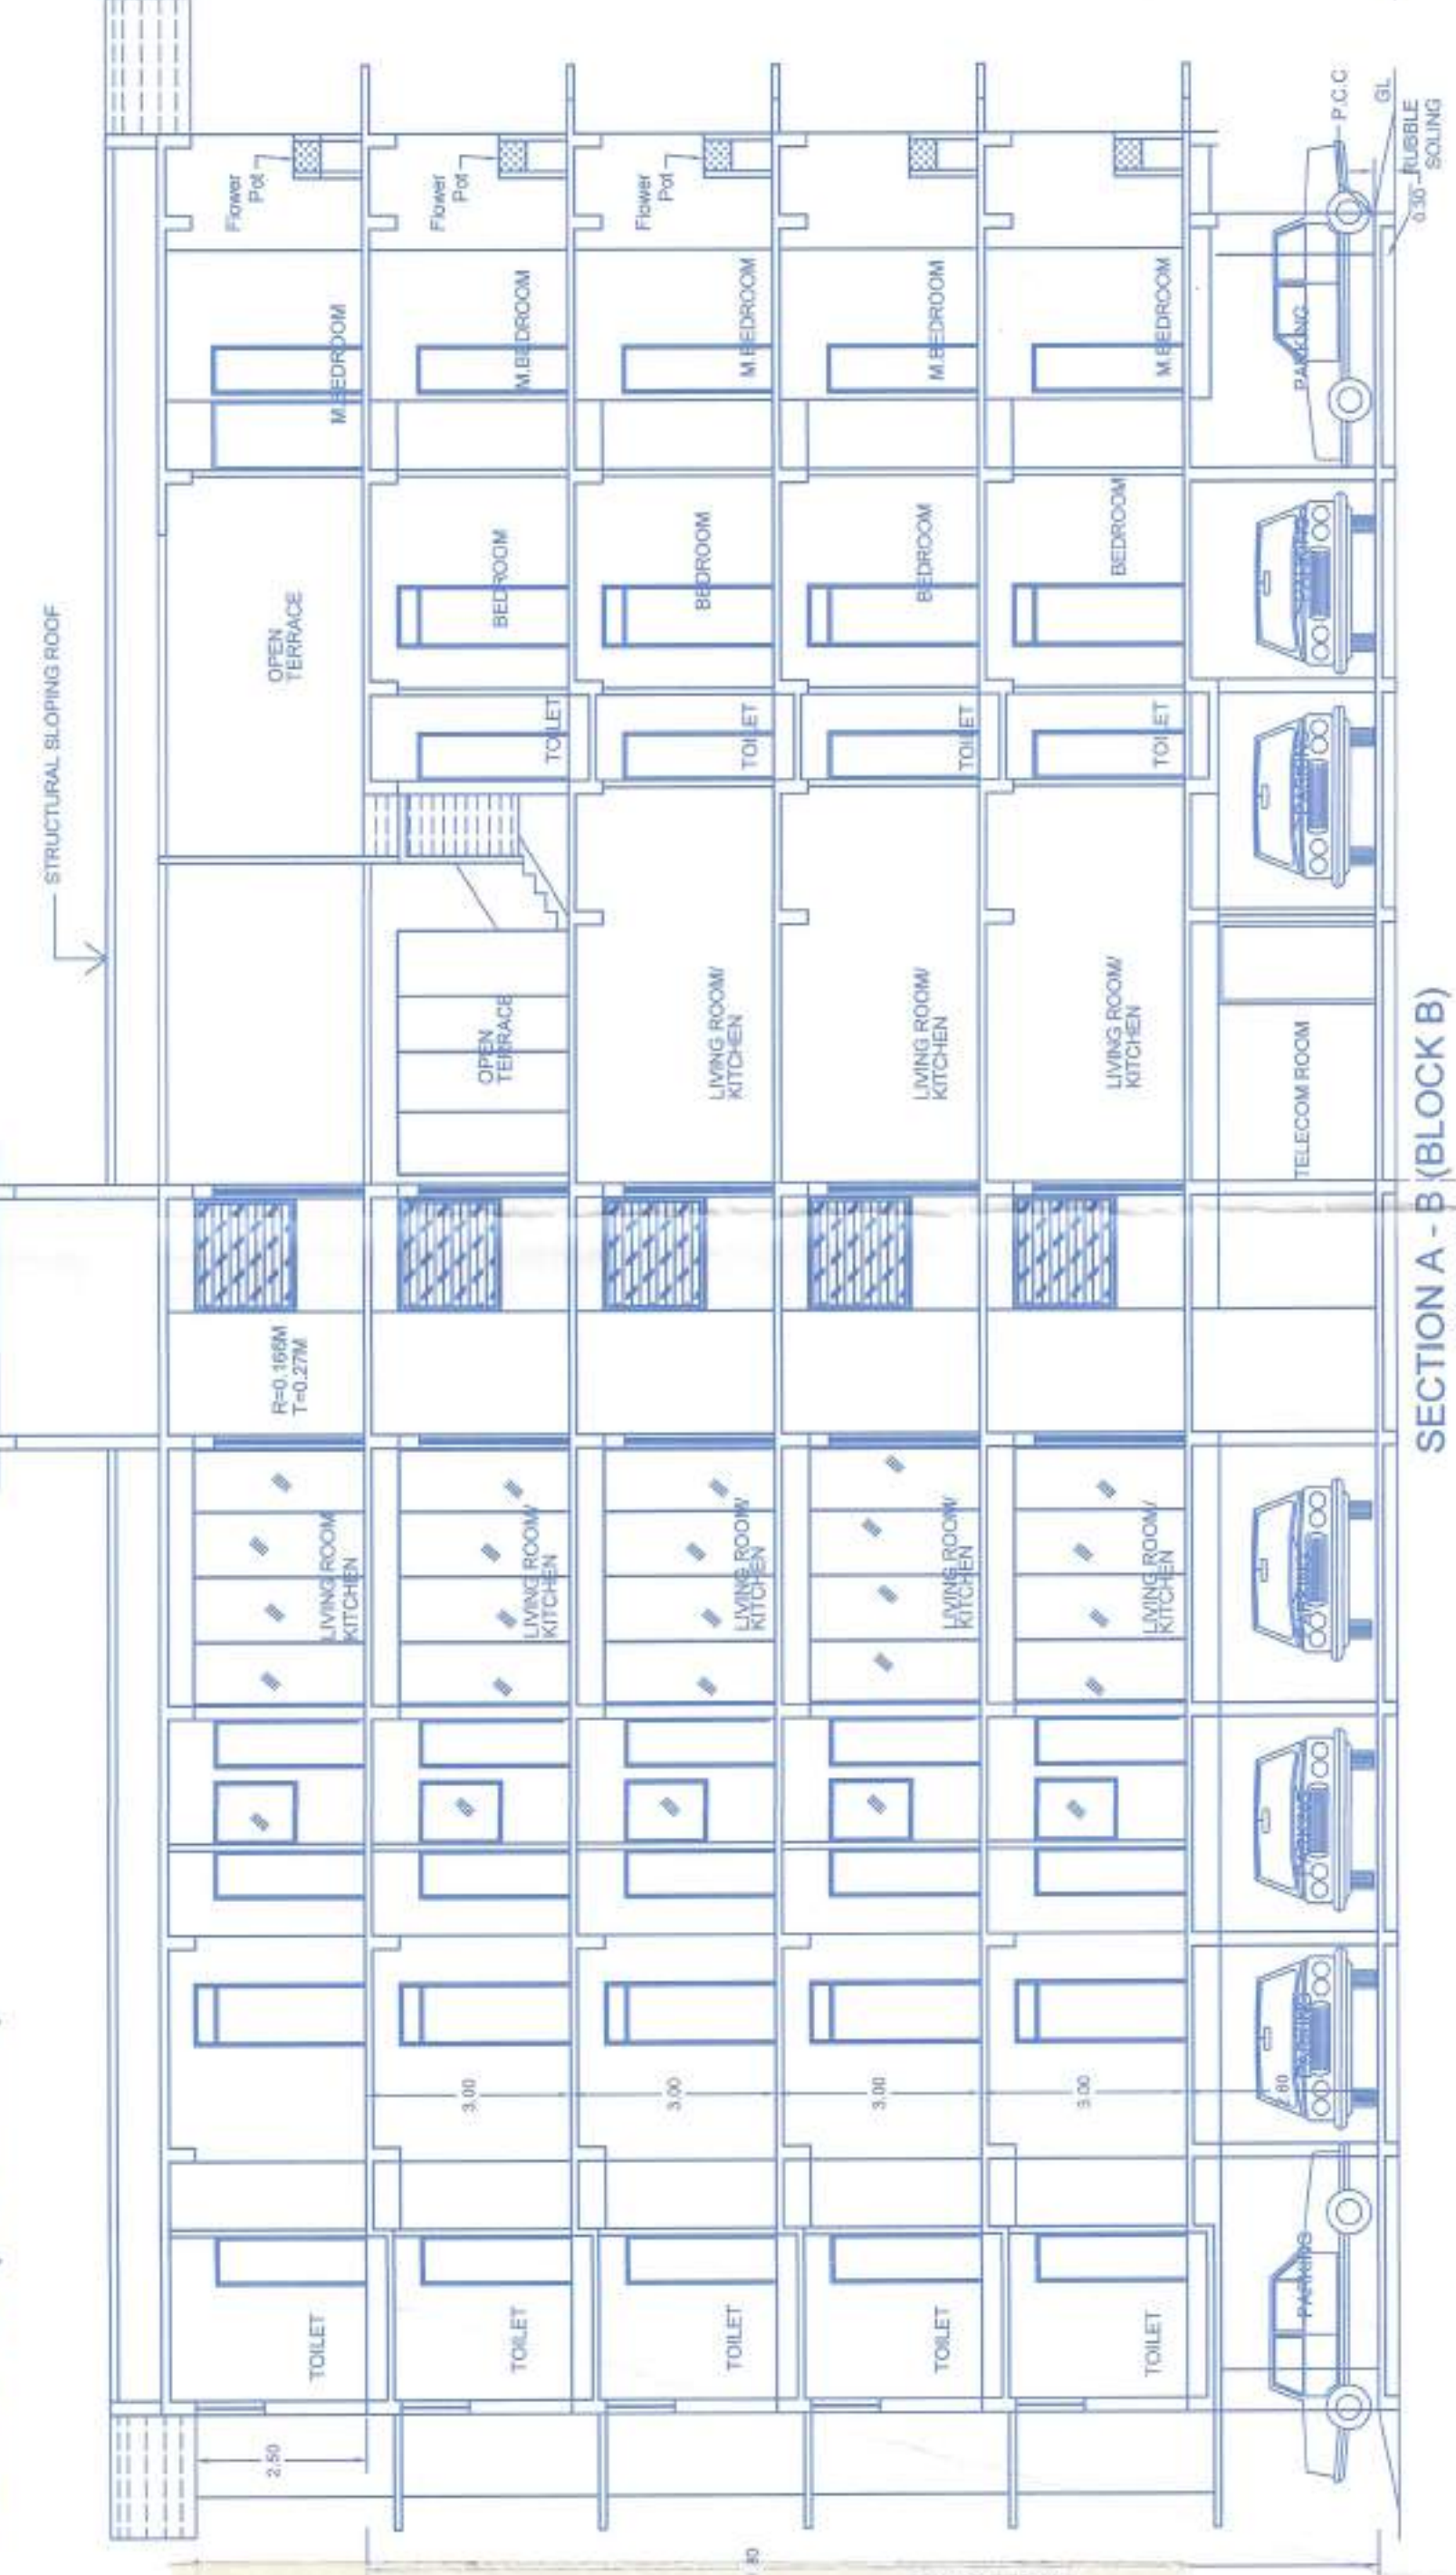


SECTION A-B (BLOCK B)
SCALE 1:100

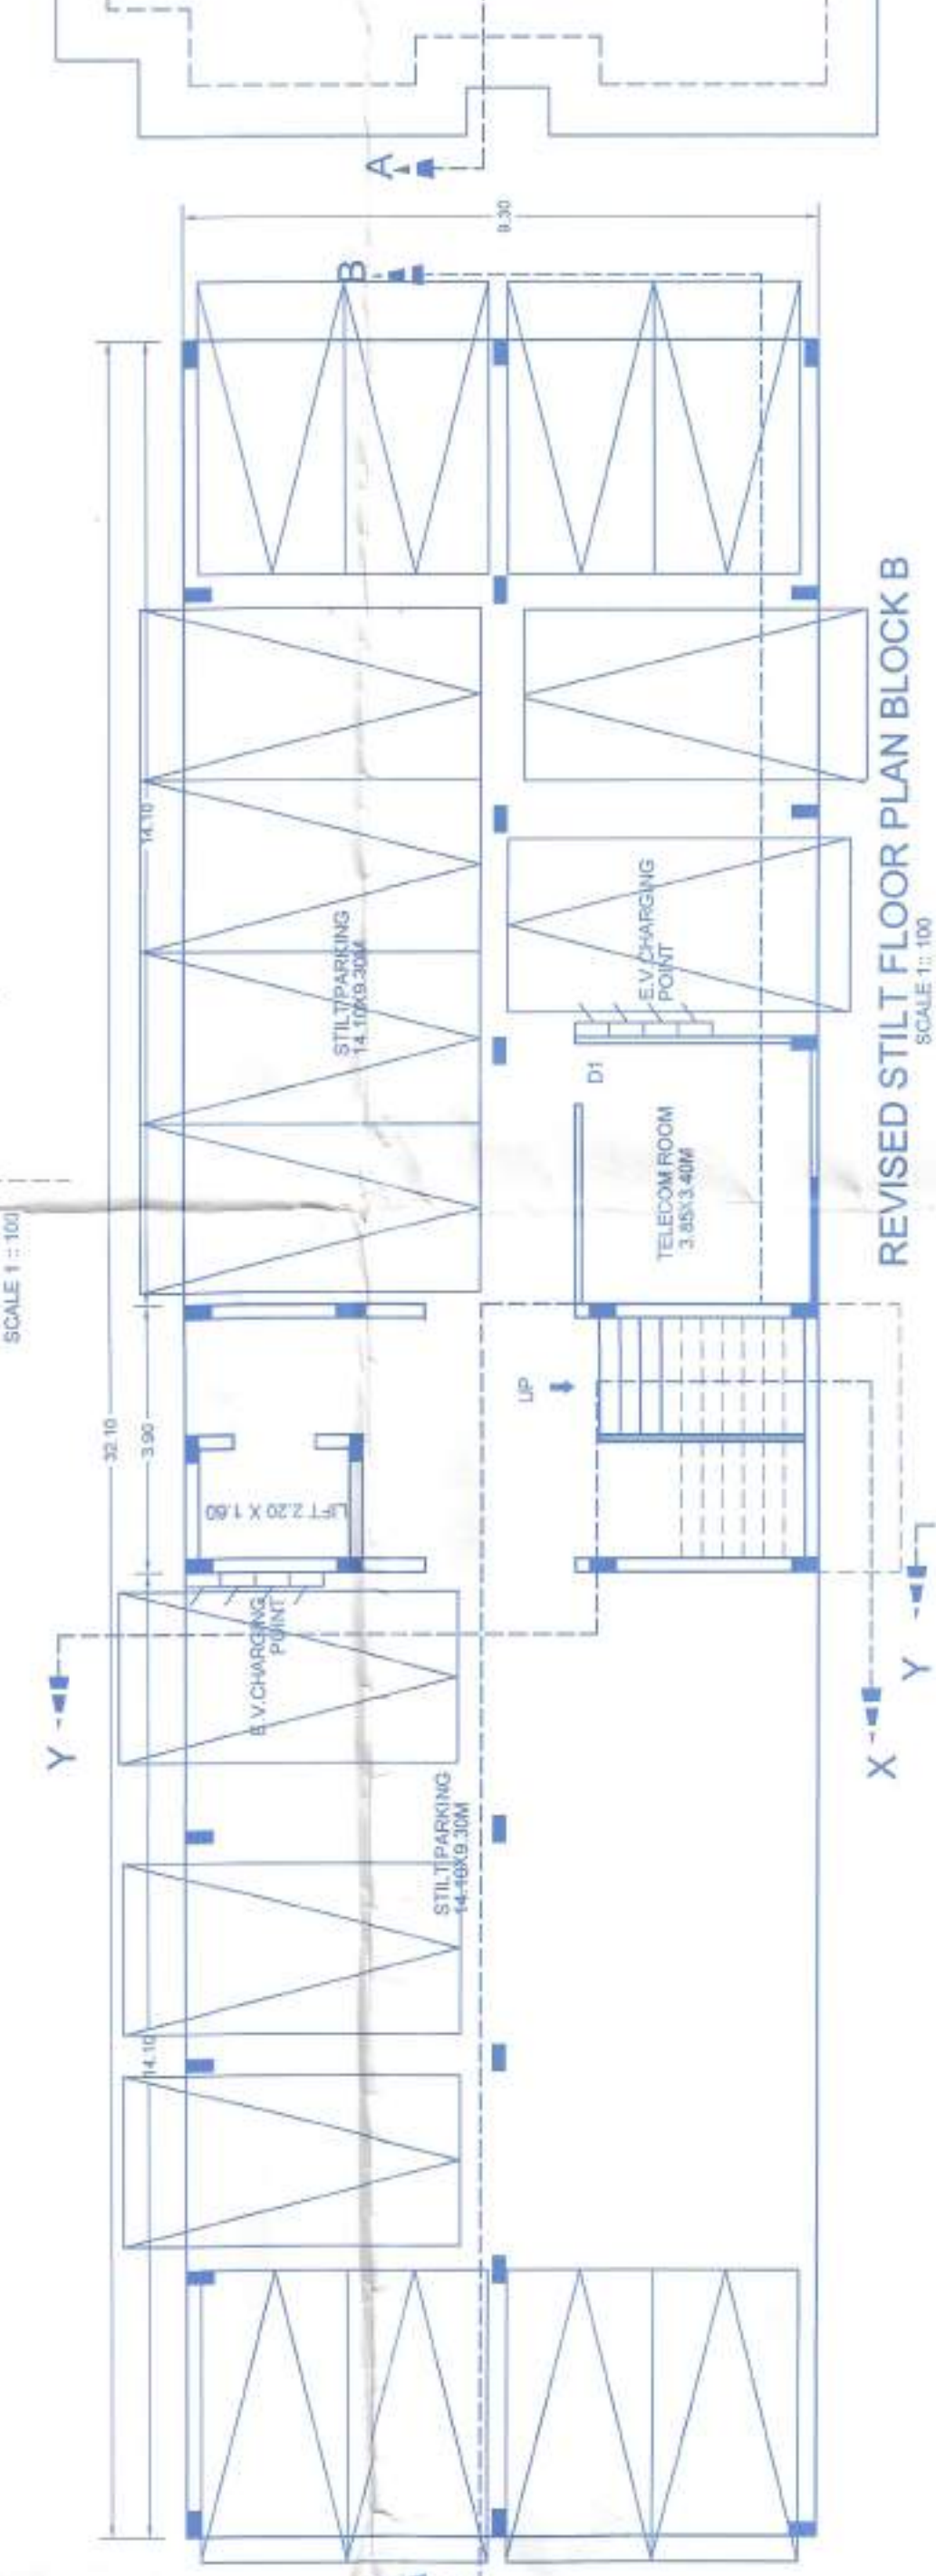


REVISED STILT FLOOR PLAN BLOCK B
SCALE 1:100

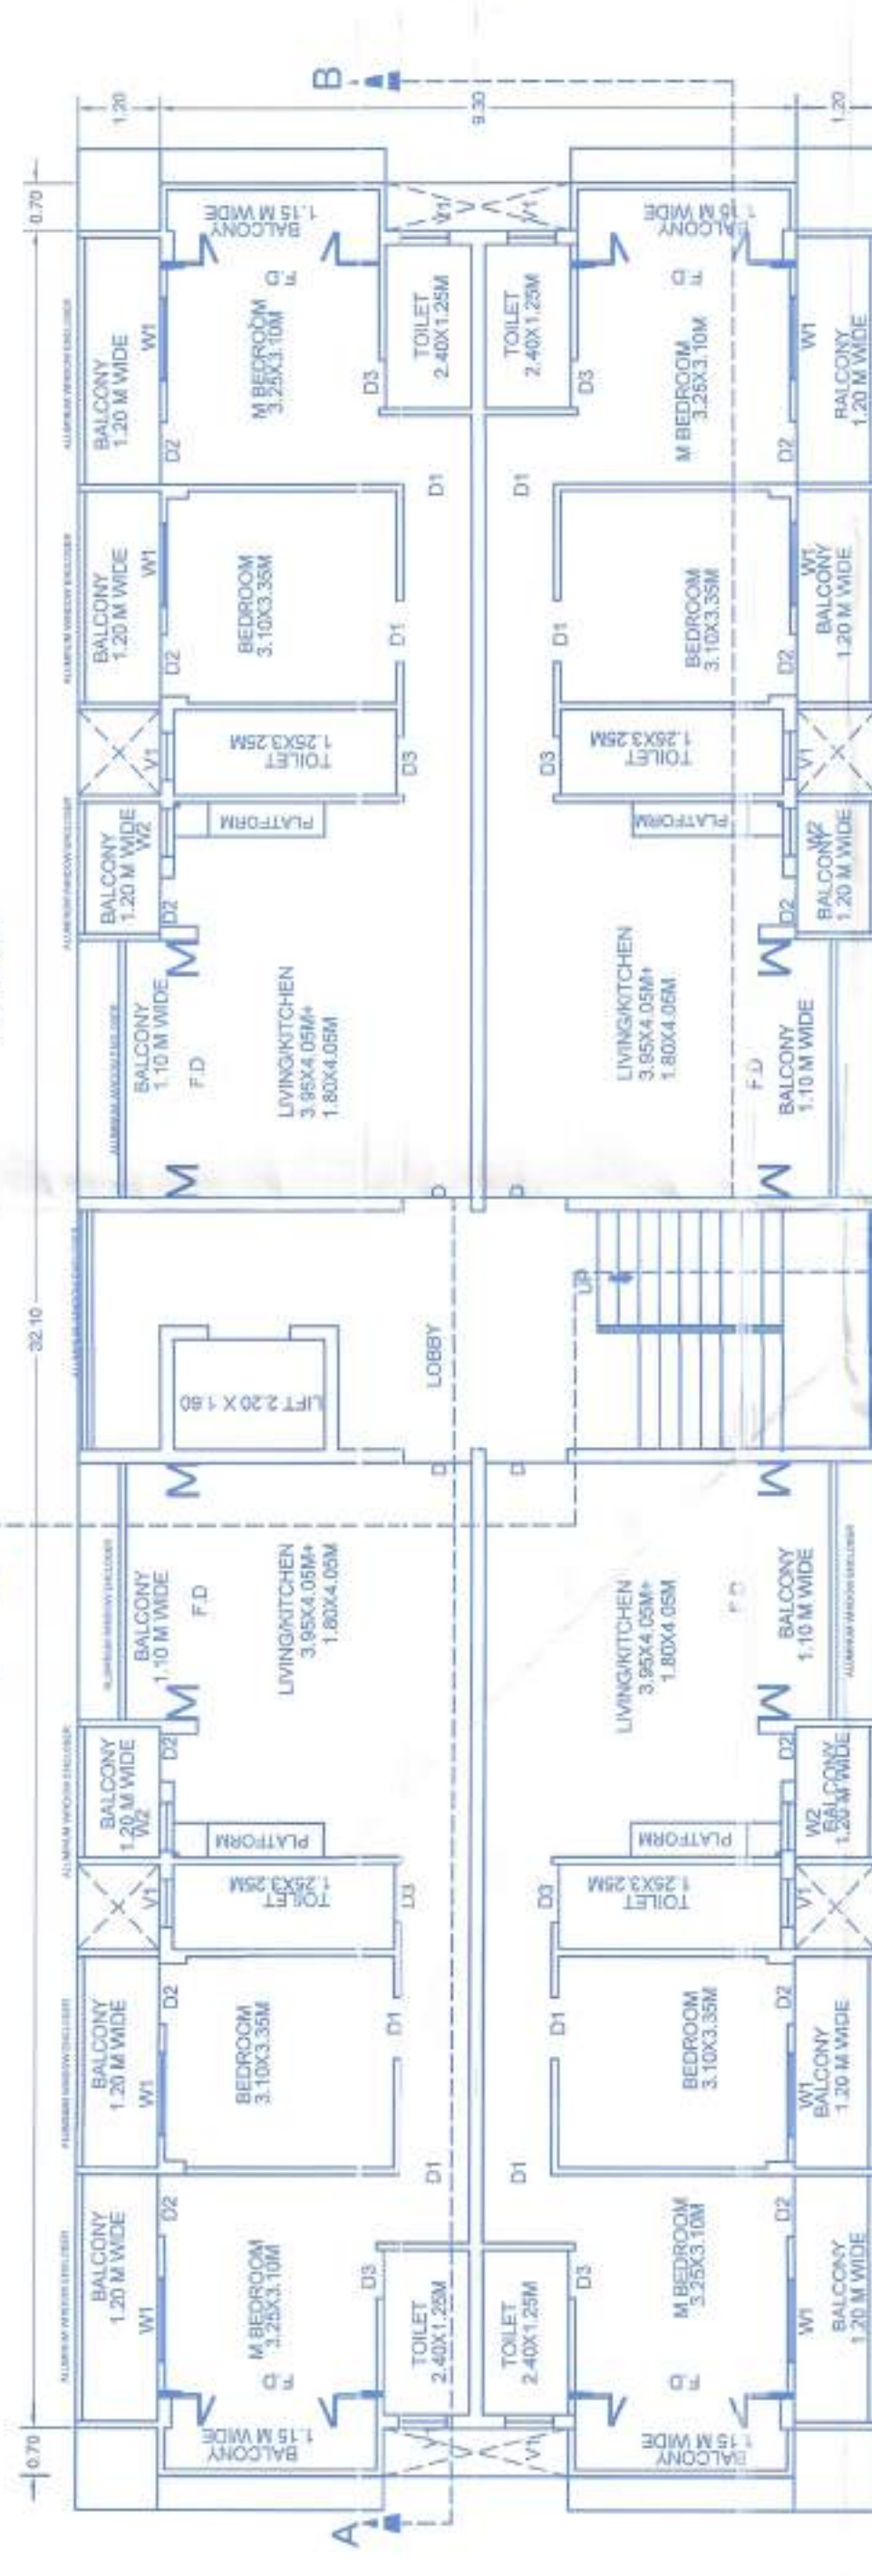


EXISTING FIRST, SECOND AND THIRD FLOOR PLAN BLOCK B (2BHK 4 unit x 3floors =12 nos unit)
SCALE 1:100

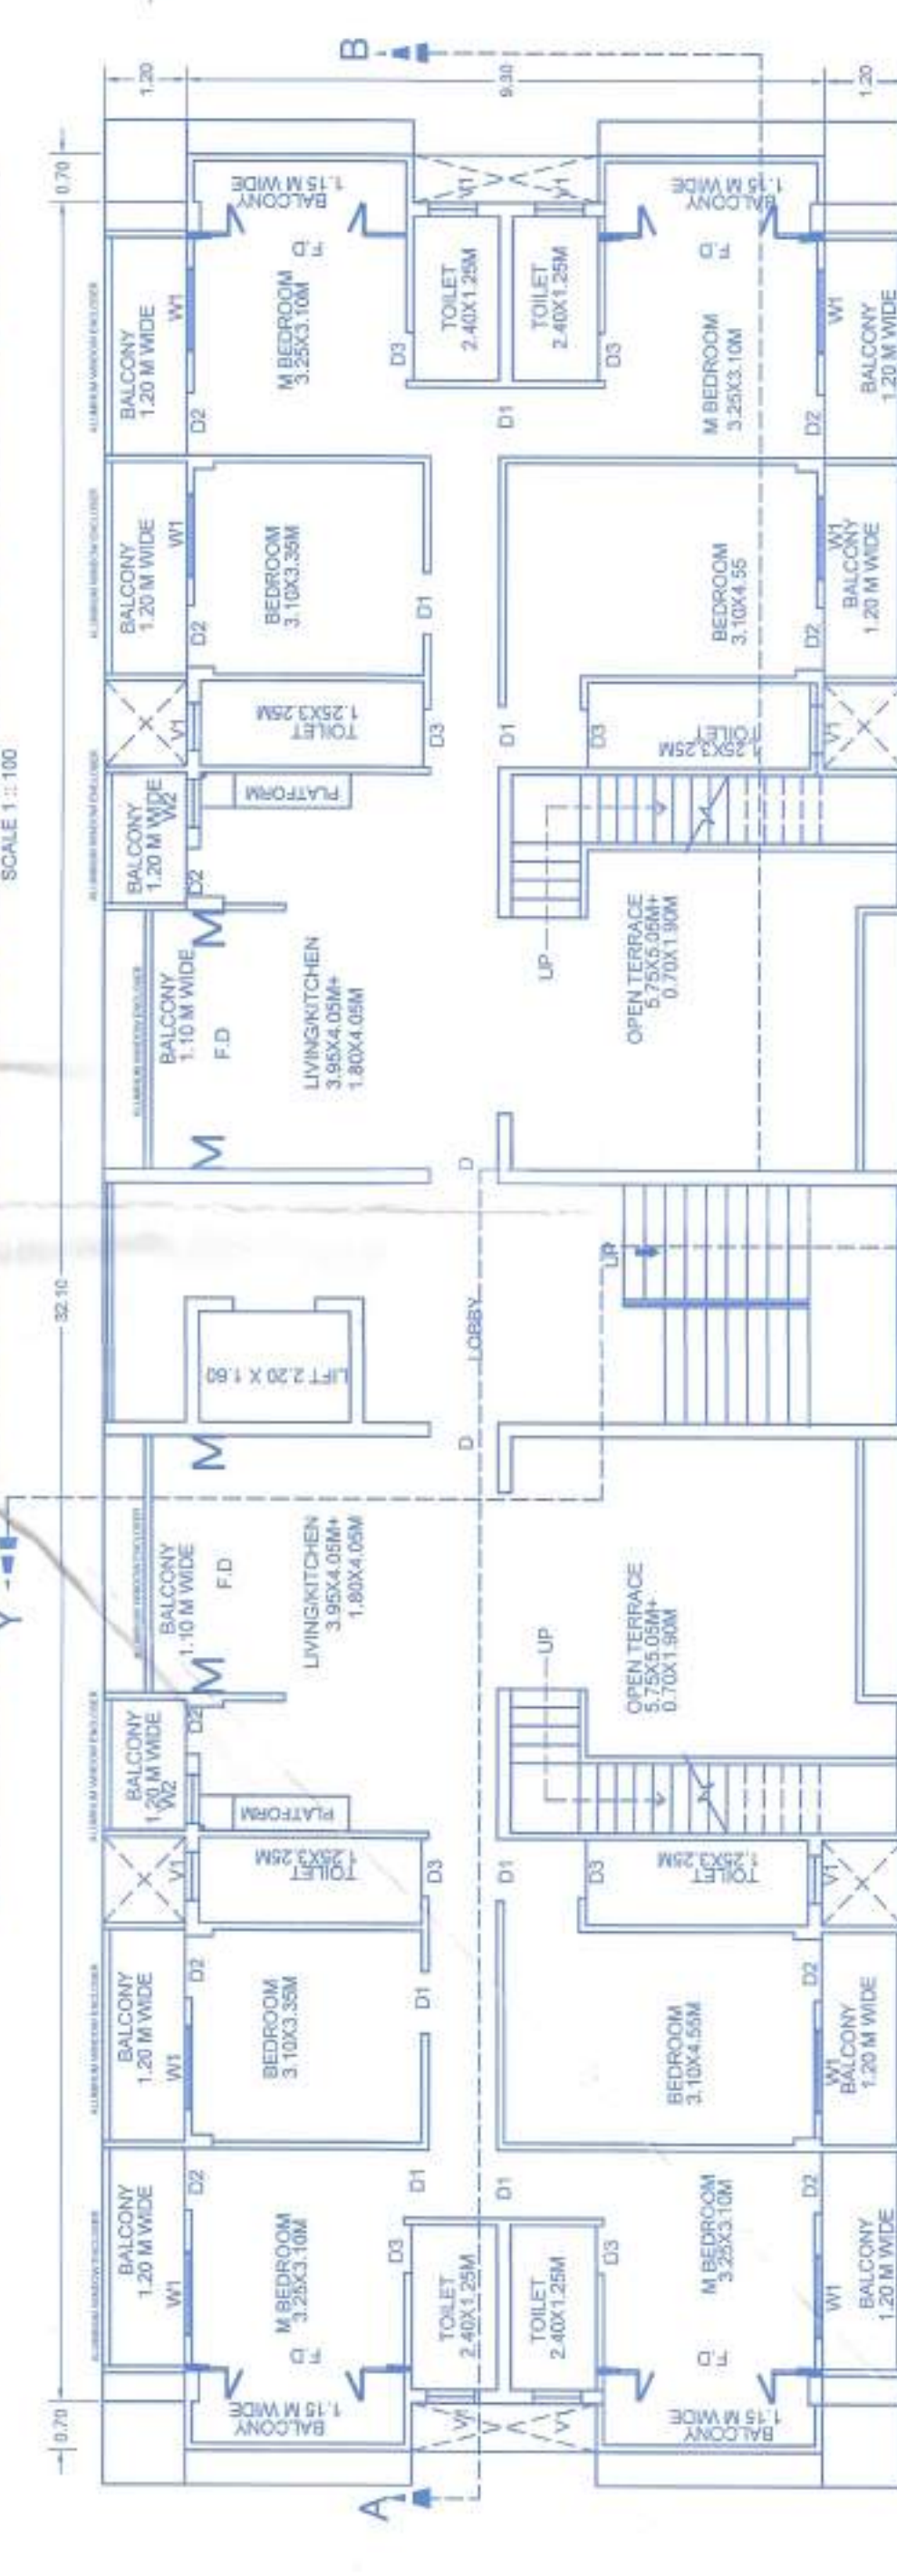


EXISTING FORTH FLOOR PLAN BLOCK B (REVISED) (4BHK 2 unit)
SCALE 1:100

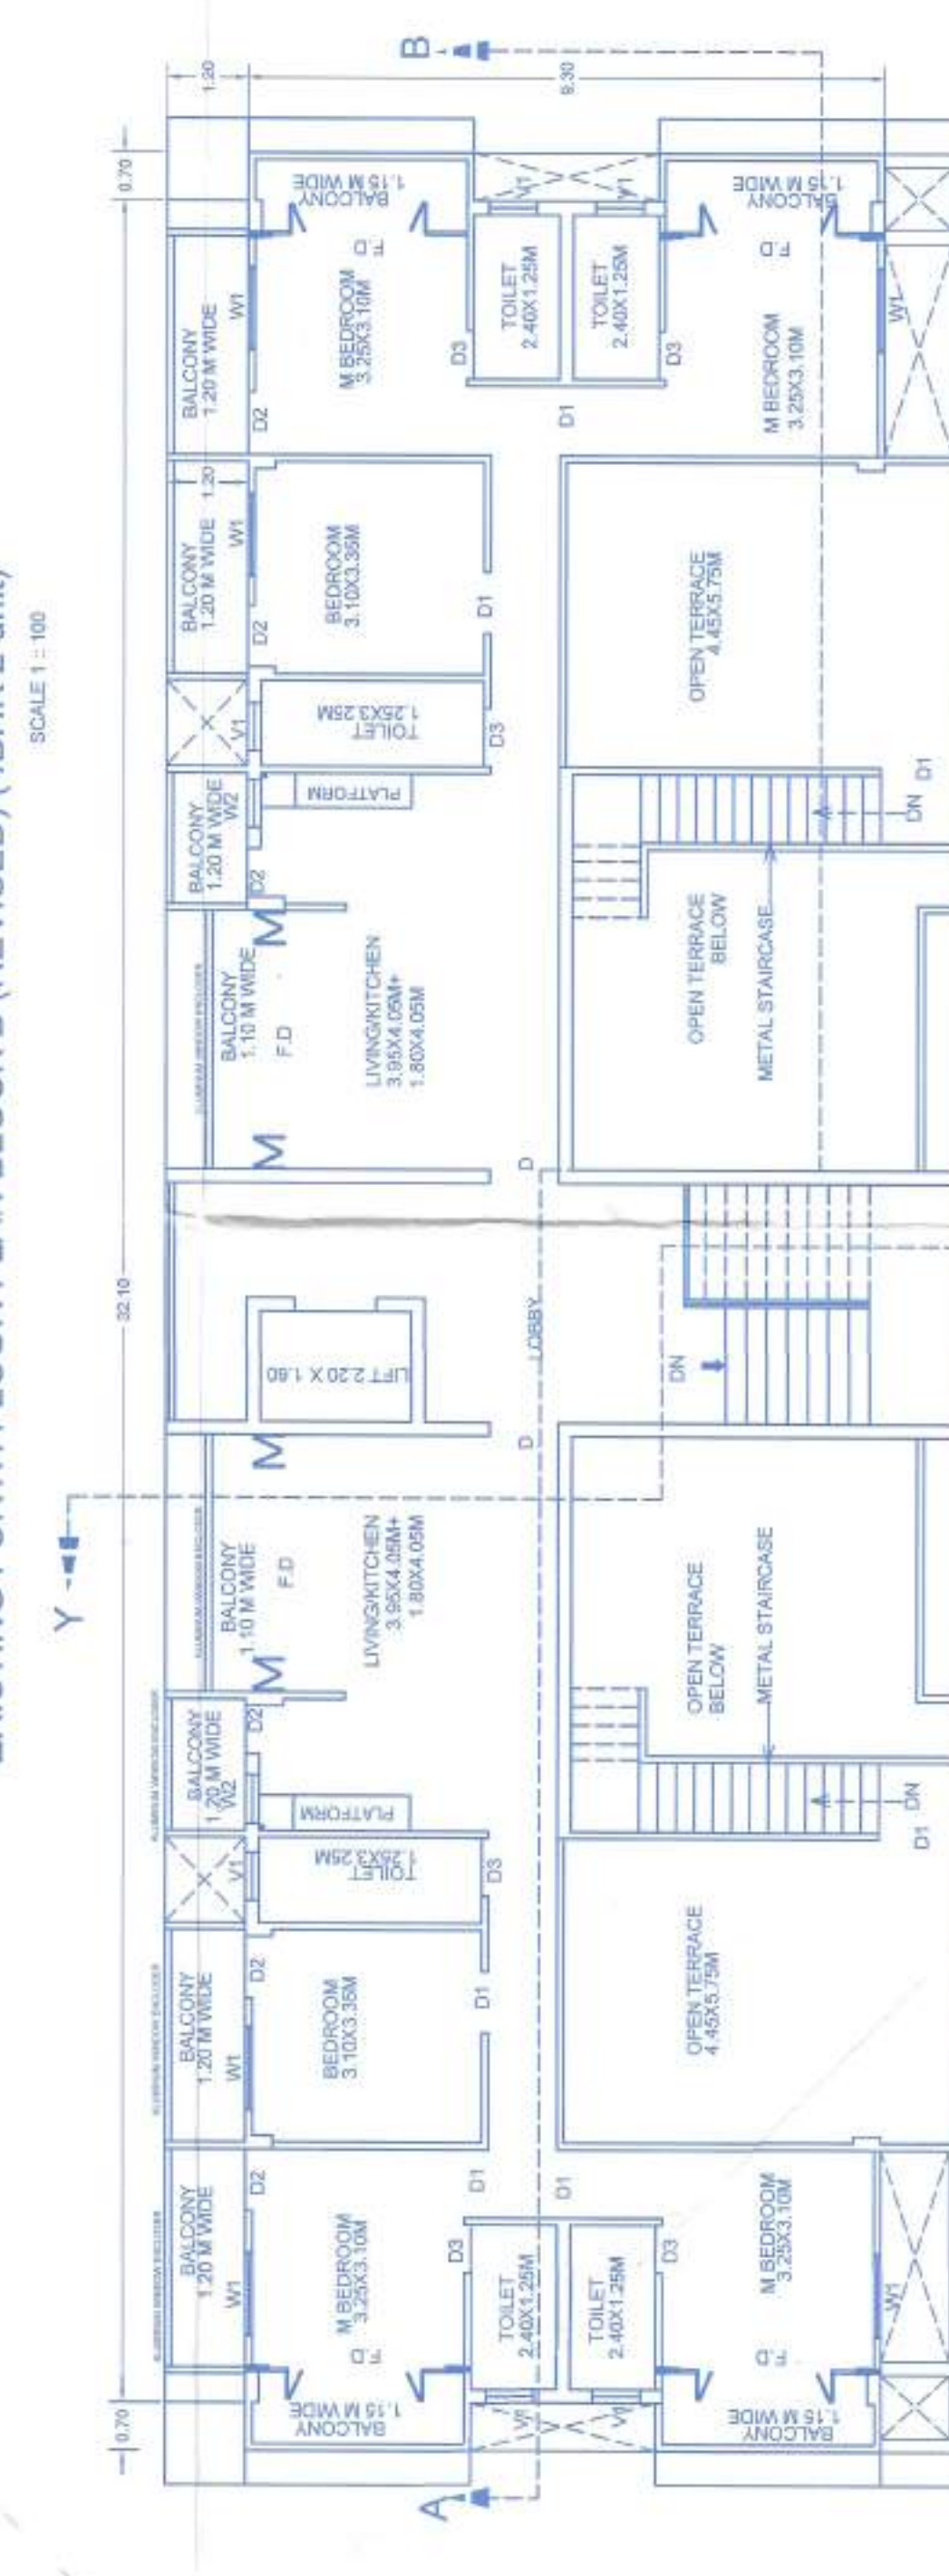


PROPOSED FIFTH FLOOR PLAN BLOCK B (3BHK 2 nos unit)
SCALE 1:100

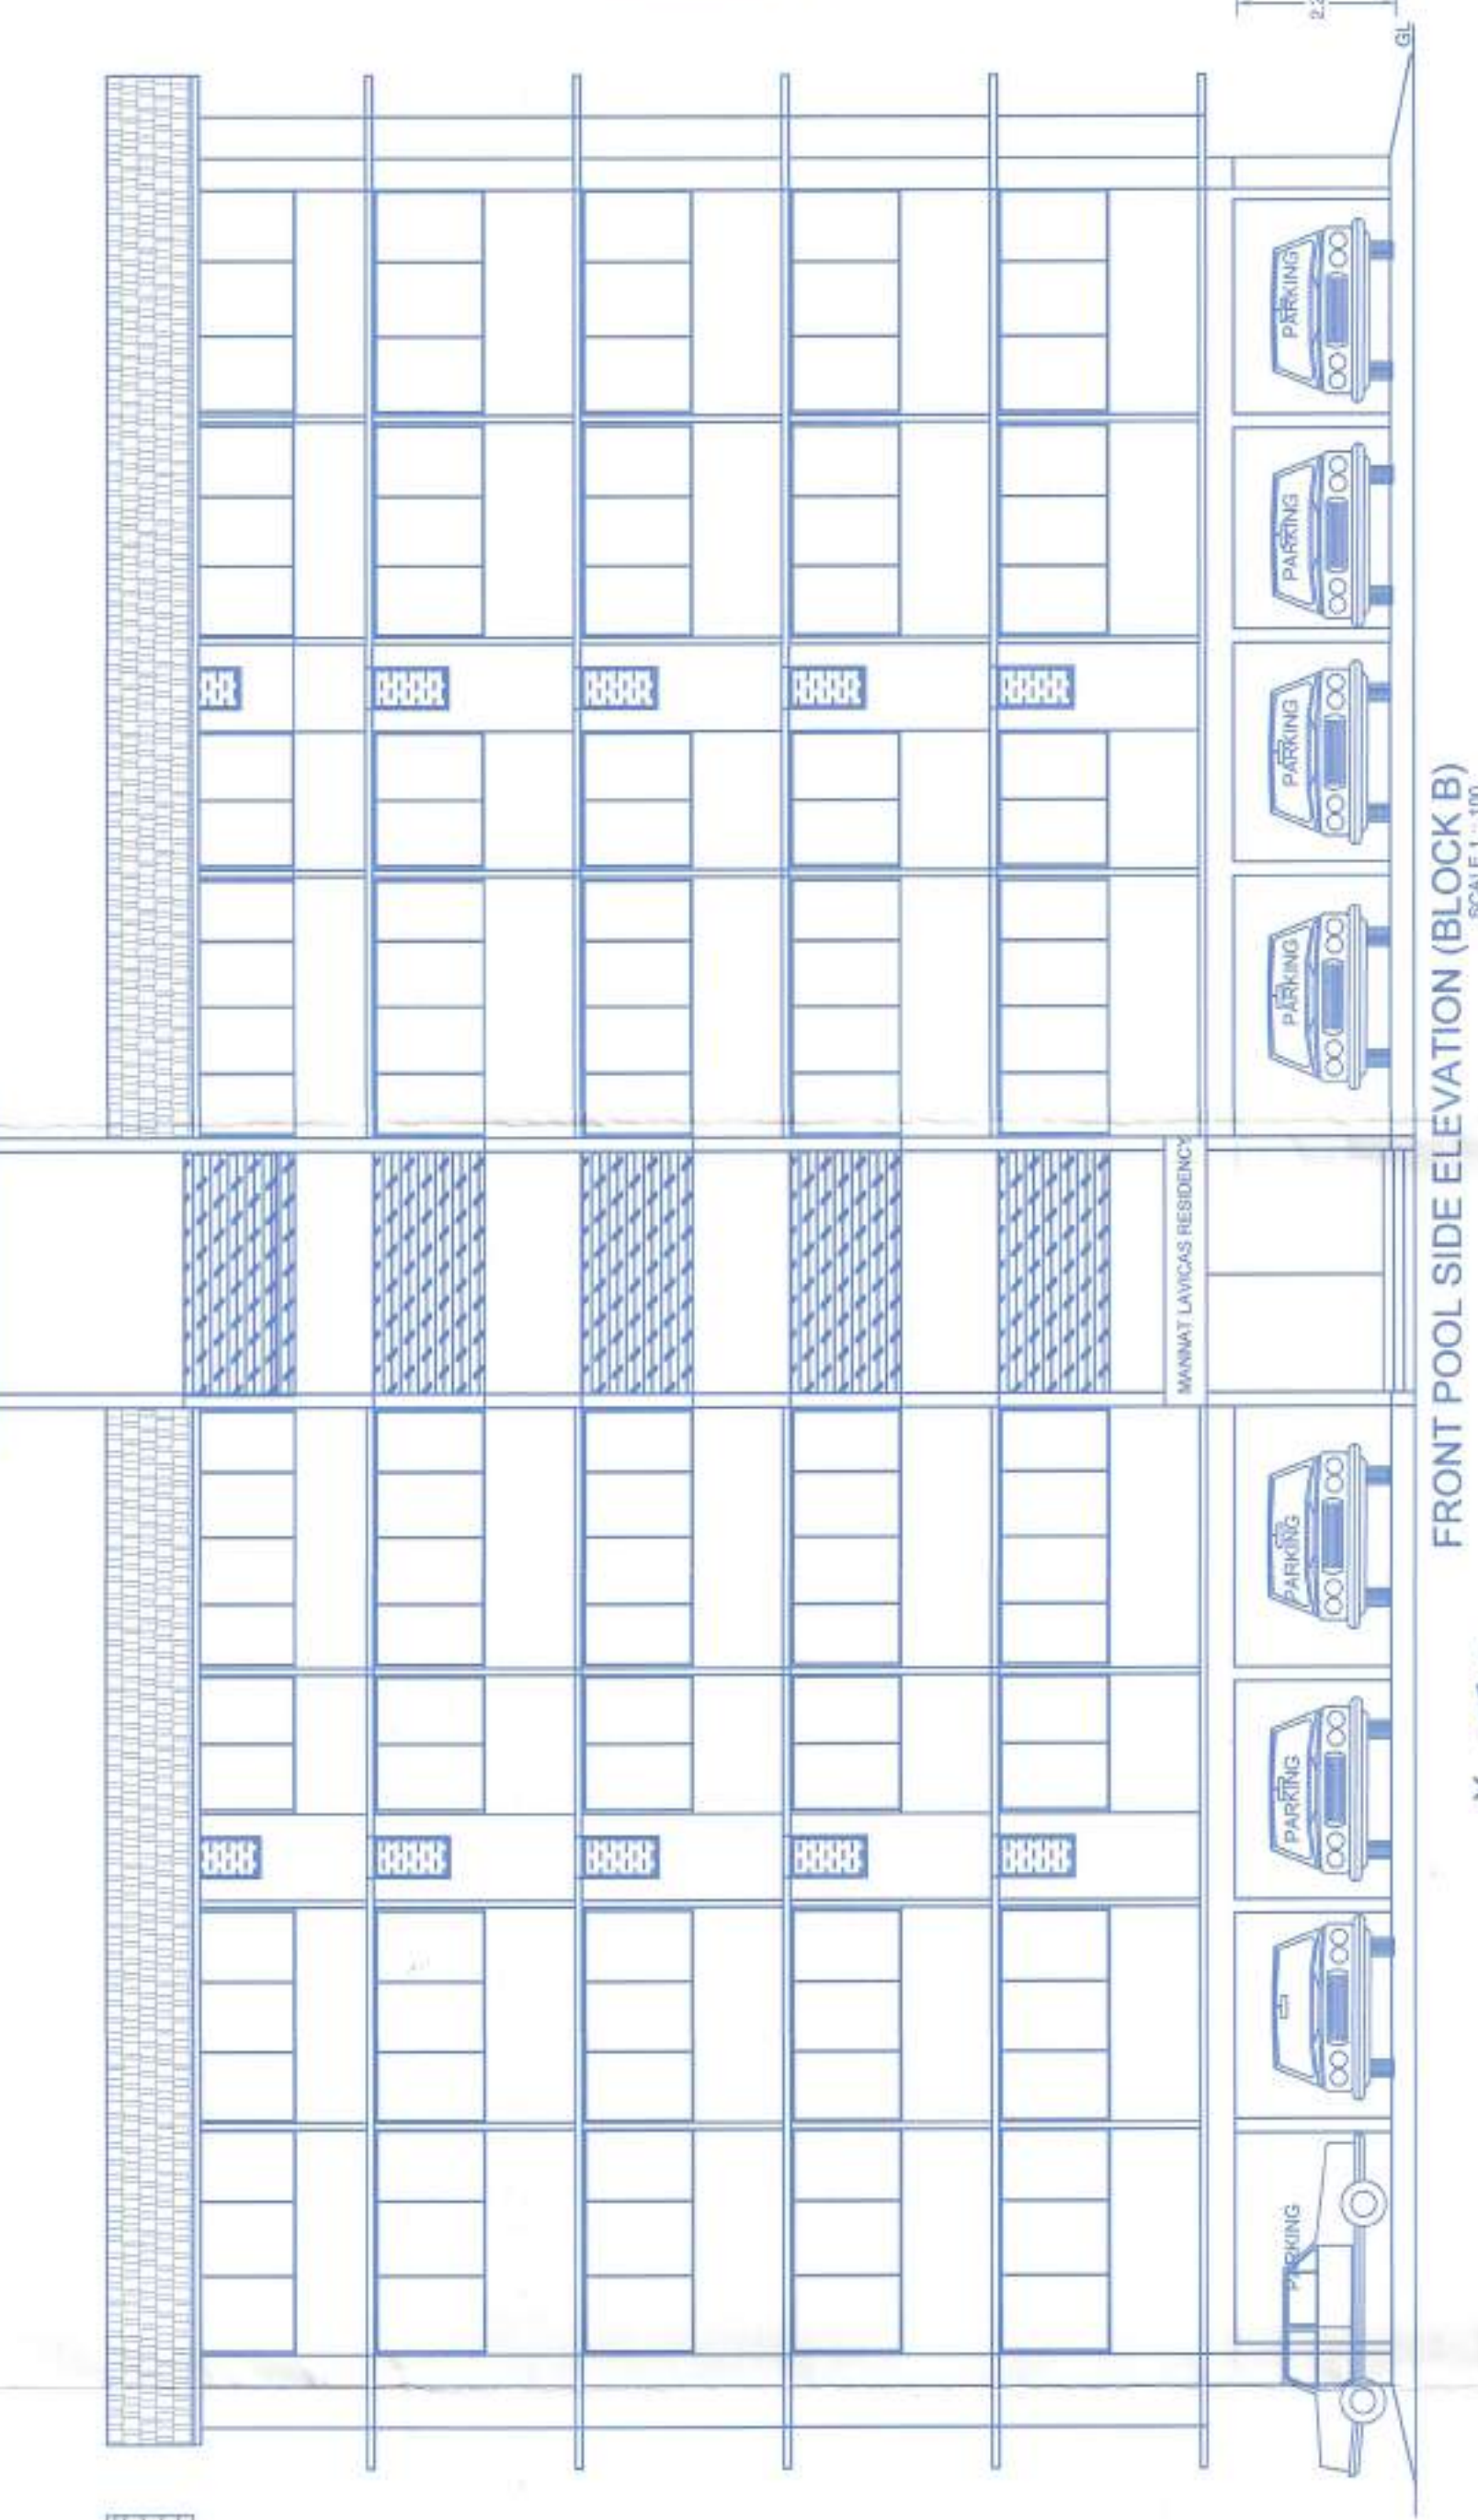

FRONT POOL SIDE ELEVATION (BLOCK B)
SCALE 1:100

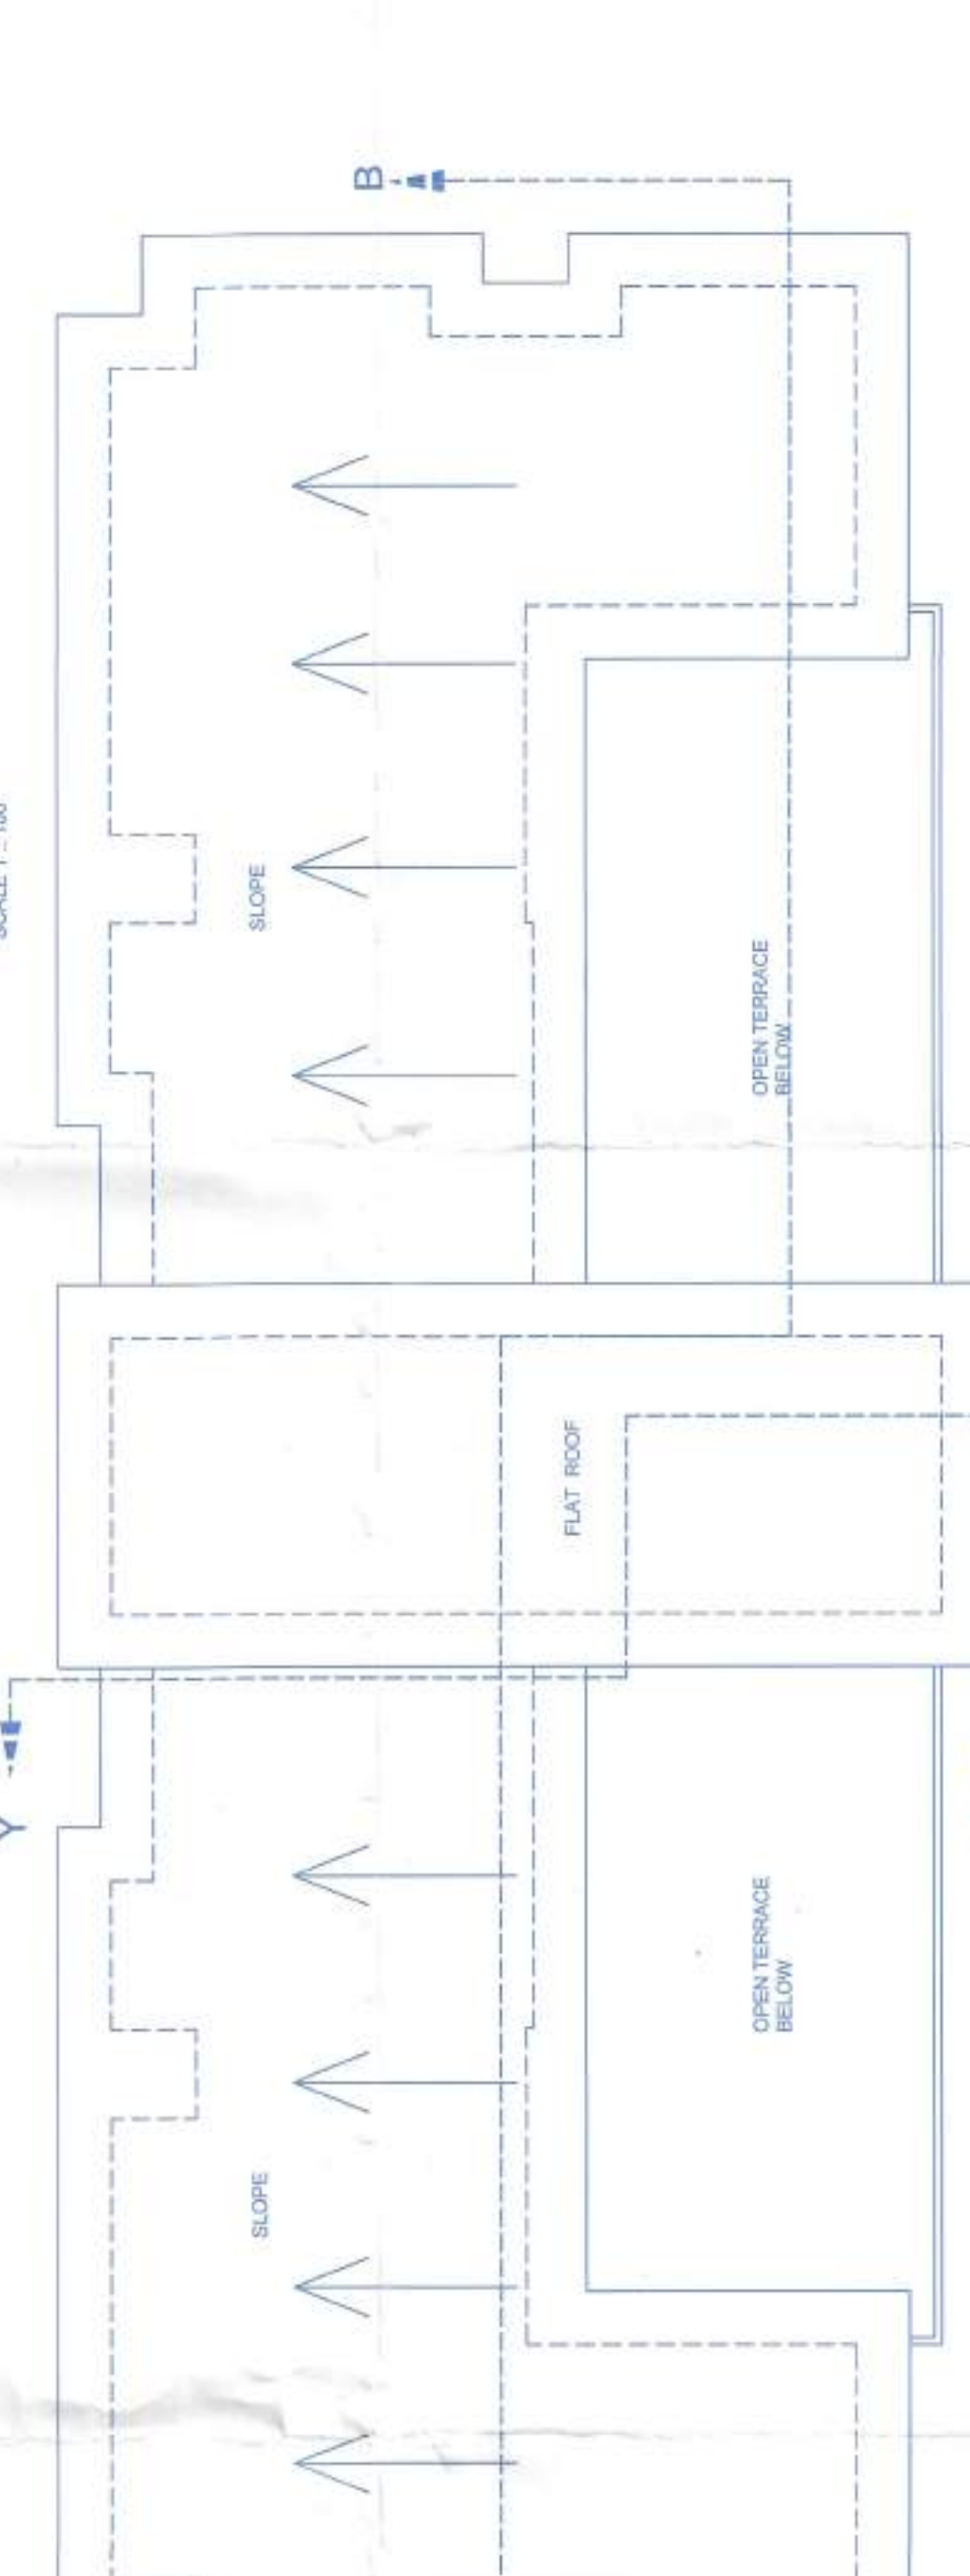

ROOF PLAN BLOCK B
SCALE 1:100

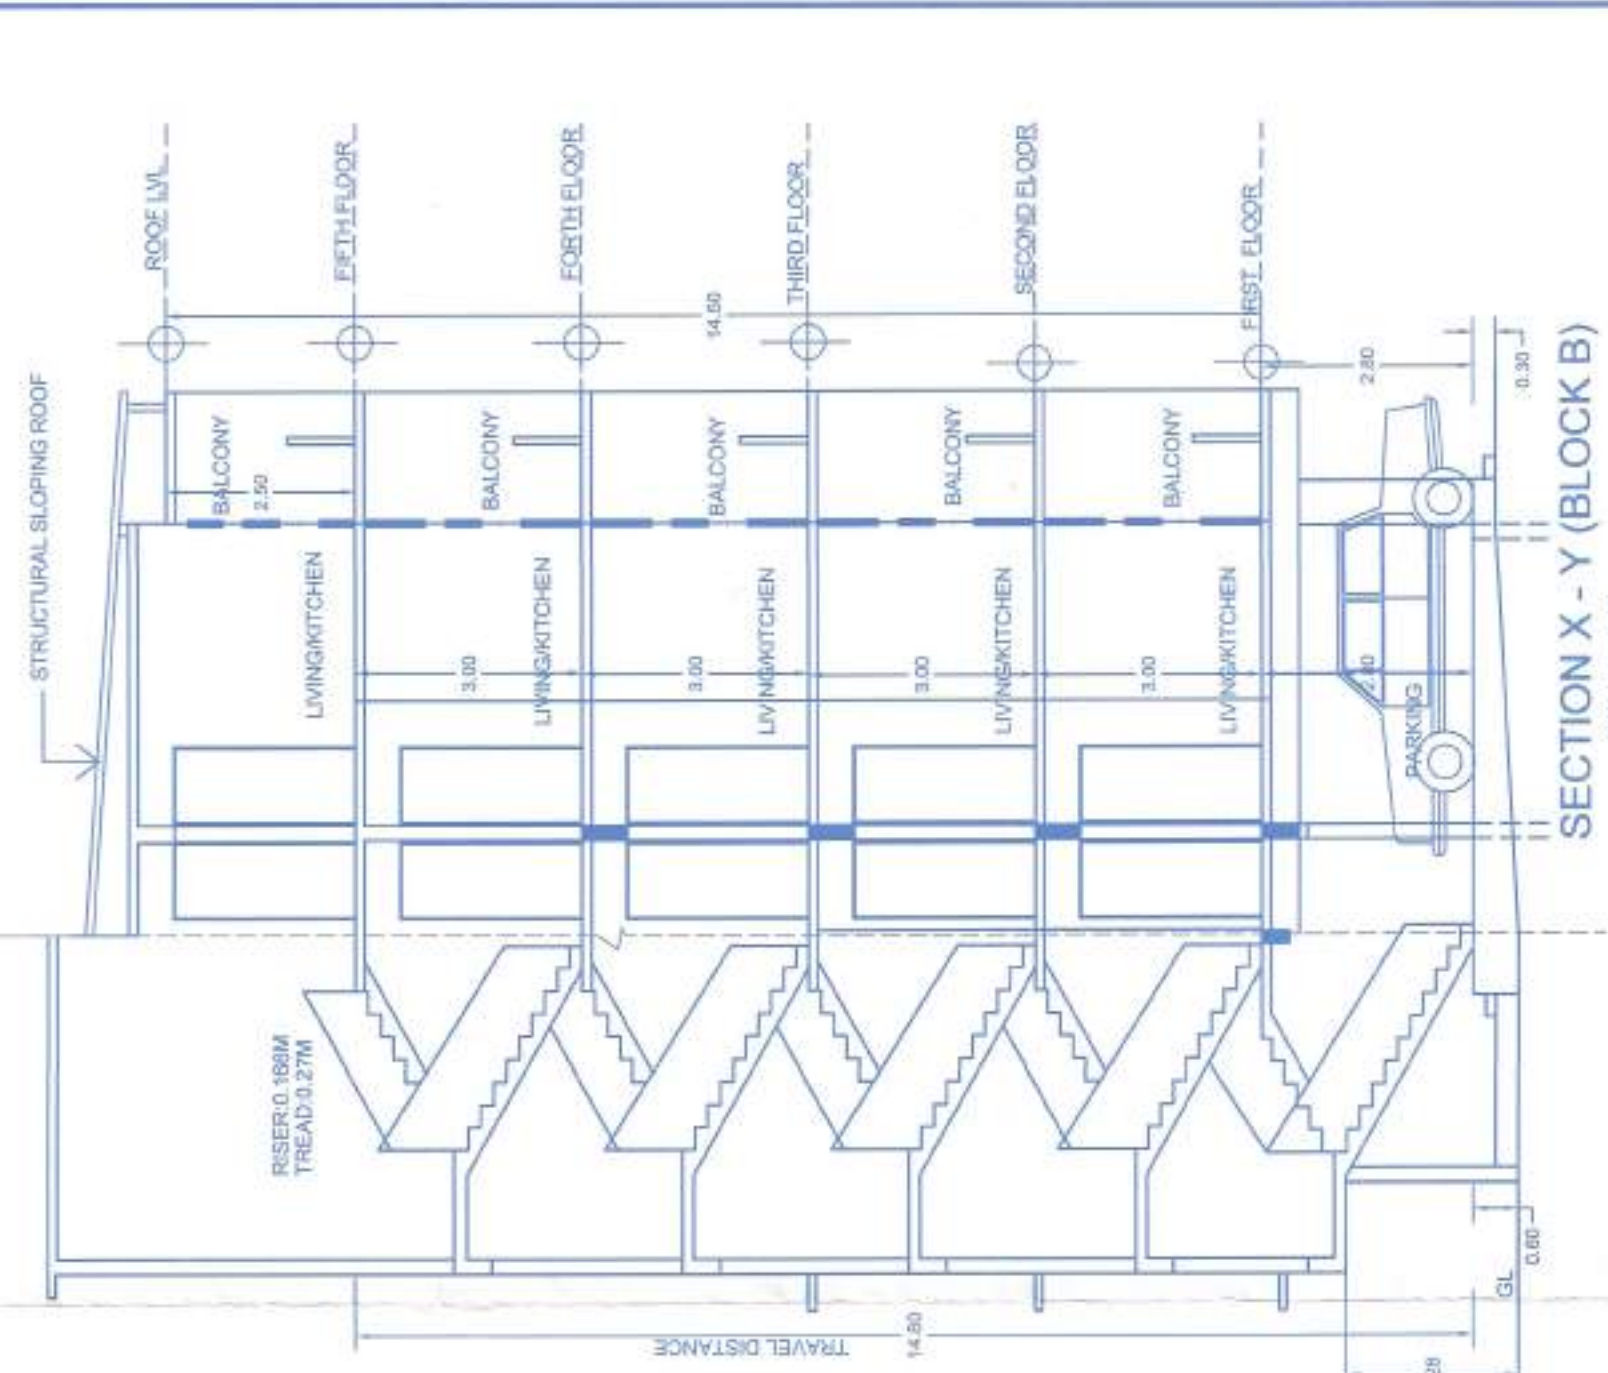

SECTION X-Y (BLOCK B)
SCALE 1:100

BUILDING - "A+B"

FLOOR	USE	TOTAL BUILTUP AREA	BALCONY	STAIRS/LIFT	AREA FREE FROM FAR	NET FLOOR AREA
REAR FLOOR	PARKING	806.42 SQ.M	---	81.90SQ.M	896.48SQ.M	28.04SQ.M
FIRST FLOOR	RESIDENTIAL	736.58SQ.M	148.04SQ.M	91.26SQ.M	---	499.28SQ.M
EXIST FLOOR	RESIDENTIAL	736.58SQ.M	148.04SQ.M	91.26SQ.M	---	499.28SQ.M
EXIST FLOOR	RESIDENTIAL	736.58SQ.M	148.04SQ.M	91.26SQ.M	---	499.28SQ.M
REVISED FLOOR	RESIDENTIAL	737.69SQ.M	119.66SQ.M	91.26SQ.M	127.58SQ.M	399.98SQ.M
EXIST FLOOR	RESIDENTIAL	173.32SQ.M	22.66SQ.M	46.63SQ.M	26.616CM	78.68SQ.M
EXIST FLOOR	RESIDENTIAL	302.55SQ.M	45.54SQ.M	46.63SQ.M	53.22SQ.M	158.18SQ.M
TOTAL		4036.63SQ.M	831.34SQ.M	538.29SQ.M	207.45SQ.M	1496.48SQ.M

NO OF UNITS (BLOCK B): 15 NOS
NO OF PARKING PROVIDED: 17 PARKING

TYPE	WIDTH	HT.	TYPE	WIDTH	HT.
D	1.00	2.10	FD1	W/W	2.50
D1	0.80	2.10	WT	1.20	1.20
D2	0.80	2.10	V1	0.60	1.00
D3	0.70	2.10	W	2.00	1.20

DATE: 11-12-2023
SCALE: 1:100, 1:200, 1:500
STATUS: SUBMISSION DRAWING
DRAWN BY: [Signature]

TITLE: PROPOSED CONSTRUCTION OF RESIDENTIAL BUILDING BLOCK A & B (COMMERCIAL BUILDING BLOCK C) (REVISED) ON AMALGAMATED PLOT BEARING SURVEY NO. 1 & 2 IN SWABDI TALUKA, MANNATTI VILLAGE OF MANNATTI LAYCASA RESIDENCY

FOR M/s MANNATTI INFRA DEVELOPER AND CONTRACTORS (MANNATTI LAYCASA RESIDENCY)

BUILD-IT-TECH
ARCHITECTURAL & STRUCTURAL ENGINEERS
REGISTERED ARCHITECTS & STRUCTURAL ENGINEERS
OFFICE: 10/1, 10/2, 10/3, 