




VILLA -5 & 6

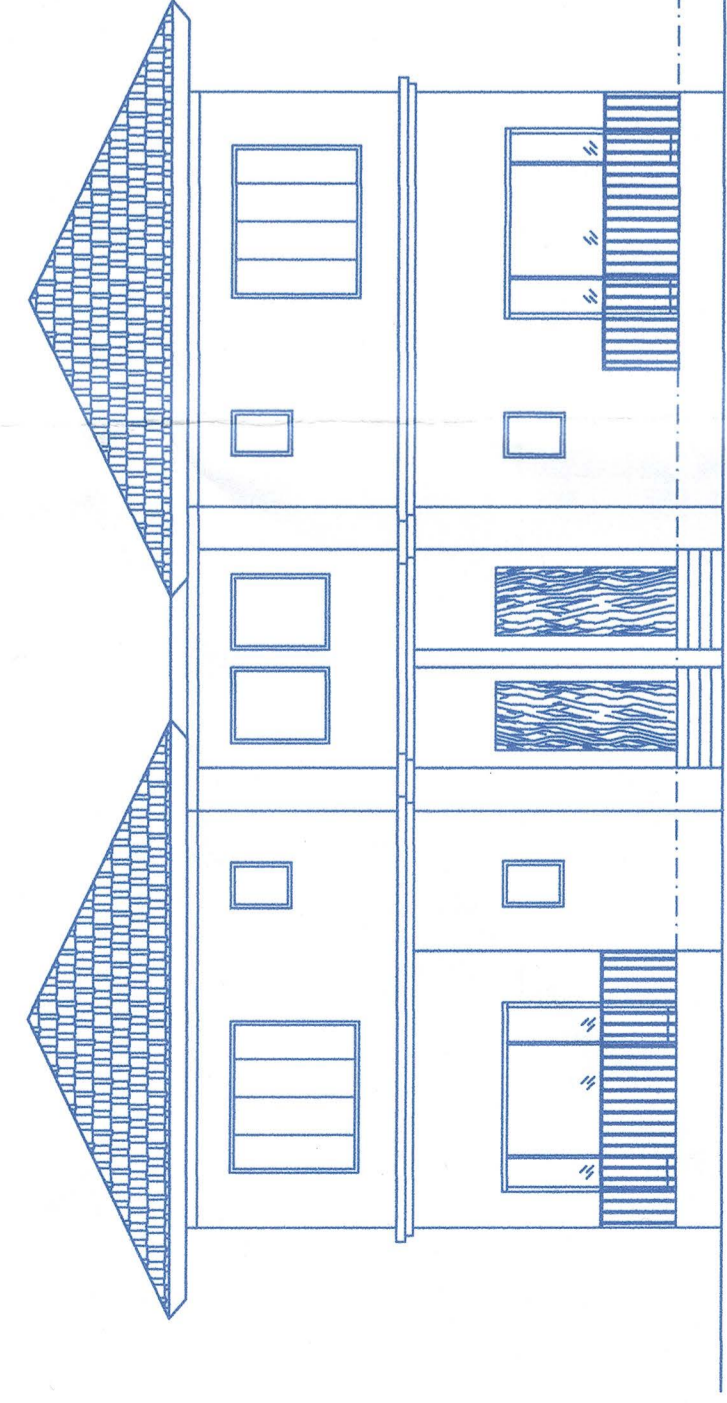


FRONT ELEVATION SCALE 1:100

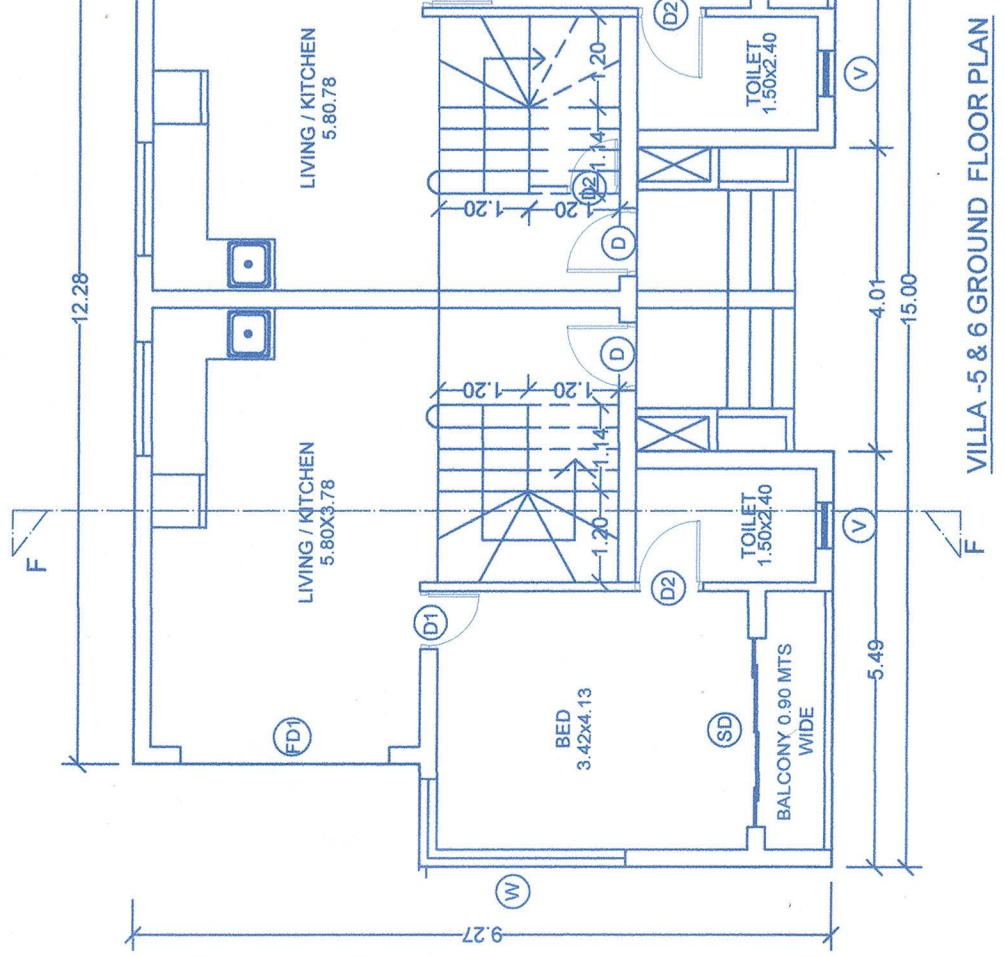


VILLA-5 & 6 GROUND FLOOR PLAN SCALE 1:100

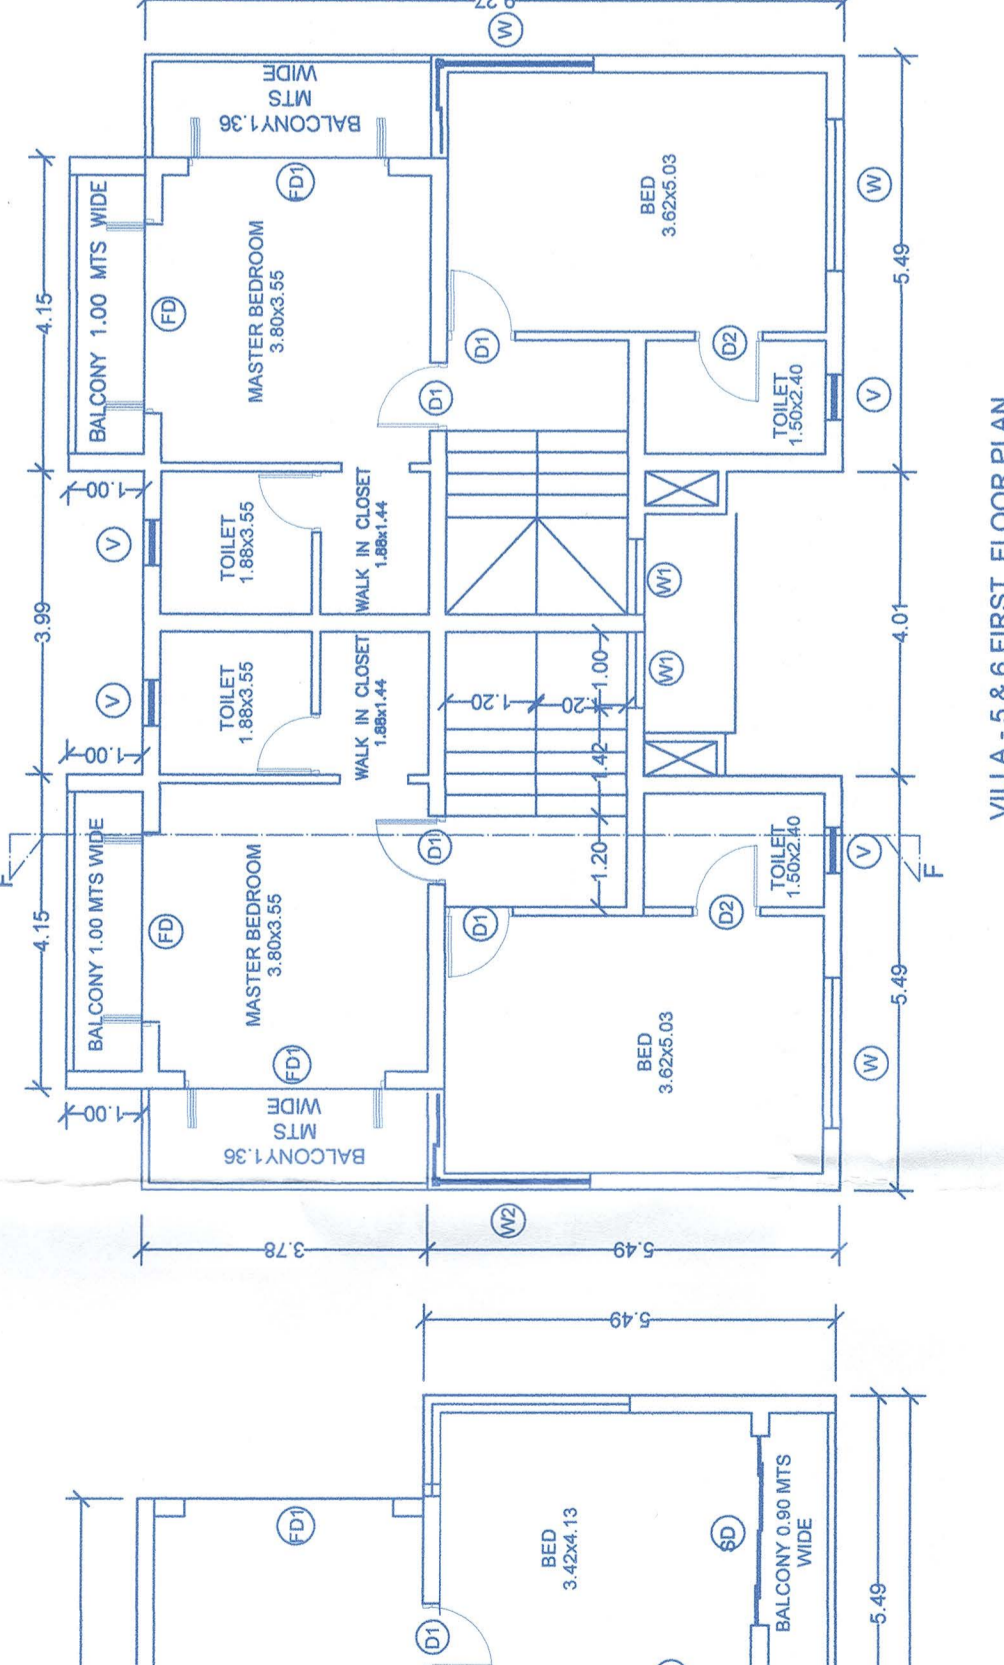

VILLA-5 & 6 FIRST FLOOR PLAN SCALE 1:100

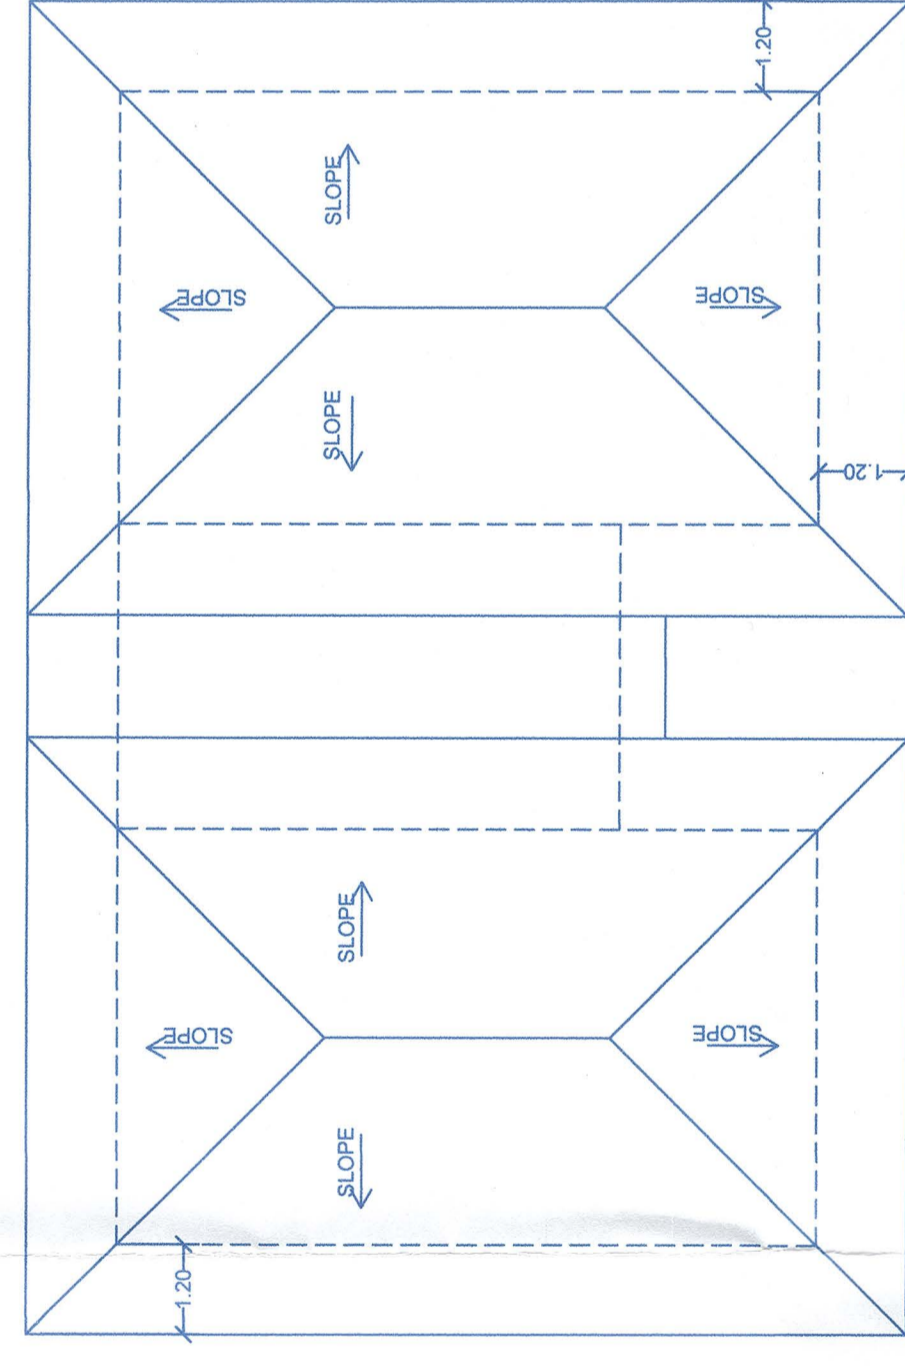

ROOF PLAN SCALE 1:100

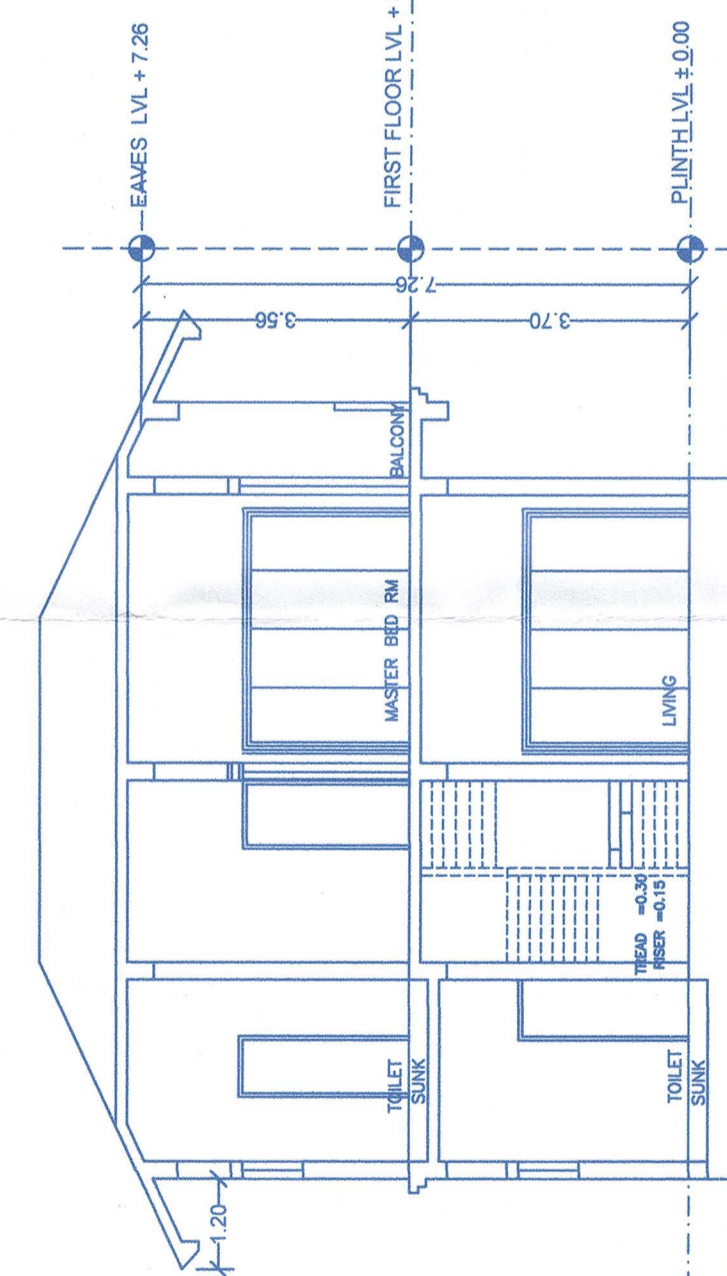


SECTION FF SCALE 1:100


NO.	DESCRIPTION	QTY	UNIT	AMOUNT
1	WORKSCHEDULE	1	NO.	1000.0000
2	DOOR	1	NO.	1000.0000
3	WINDOW	1	NO.	1000.0000
4	WALL	1	NO.	1000.0000
5	FLOOR	1	NO.	1000.0000
6	CEILING	1	NO.	1000.0000
7	ROOF	1	NO.	1000.0000
8	PAINT	1	NO.	1000.0000
9	PLUMBING	1	NO.	1000.0000
10	ELECTRICAL	1	NO.	1000.0000
11	LANDSCAPE	1	NO.	1000.0000
12	CONCRETE	1	NO.	1000.0000
13	IRON	1	NO.	1000.0000
14	STEEL	1	NO.	1000.0000
15	GLASS	1	NO.	1000.0000
16	CEMENT	1	NO.	1000.0000
17	SAND	1	NO.	1000.0000
18	AGGREGATE	1	NO.	1000.0000
19	BRICK	1	NO.	1000.0000
20	TILE	1	NO.	1000.0000
21	ROOFING	1	NO.	1000.0000
22	INSULATION	1	NO.	1000.0000
23	MECHANICAL	1	NO.	1000.0000
24	ELECTRICAL	1	NO.	1000.0000
25	PLUMBING	1	NO.	1000.0000
26	LANDSCAPE	1	NO.	1000.0000
27	CONCRETE	1	NO.	1000.0000
28	IRON	1	NO.	1000.0000
29	STEEL	1	NO.	1000.0000
30	GLASS	1	NO.	1000.0000
31	CEMENT	1	NO.	1000.0000
32	SAND	1	NO.	1000.0000
33	AGGREGATE	1	NO.	1000.0000
34	BRICK	1	NO.	1000.0000
35	TILE	1	NO.	1000.0000
36	ROOFING	1	NO.	1000.0000
37	INSULATION	1	NO.	1000.0000
38	MECHANICAL	1	NO.	1000.0000
39	ELECTRICAL	1	NO.	1000.0000
40	PLUMBING	1	NO.	1000.0000
41	LANDSCAPE	1	NO.	1000.0000
42	CONCRETE	1	NO.	1000.0000
43	IRON	1	NO.	1000.0000
44	STEEL	1	NO.	1000.0000
45	GLASS	1	NO.	1000.0000
46	CEMENT	1	NO.	1000.0000
47	SAND	1	NO.	1000.0000
48	AGGREGATE	1	NO.	1000.0000
49	BRICK	1	NO.	1000.0000
50	TILE	1	NO.	1000.0000
51	ROOFING	1	NO.	1000.0000
52	INSULATION	1	NO.	1000.0000
53	MECHANICAL	1	NO.	1000.0000
54	ELECTRICAL	1	NO.	1000.0000
55	PLUMBING	1	NO.	1000.0000
56	LANDSCAPE	1	NO.	1000.0000
57	CONCRETE	1	NO.	1000.0000
58	IRON	1	NO.	1000.0000
59	STEEL	1	NO.	1000.0000
60	GLASS	1	NO.	1000.0000
61	CEMENT	1	NO.	1000.0000
62	SAND	1	NO.	1000.0000
63	AGGREGATE	1	NO.	1000.0000
64	BRICK	1	NO.	1000.0000
65	TILE	1	NO.	1000.0000
66	ROOFING	1	NO.	1000.0000
67	INSULATION	1	NO.	1000.0000
68	MECHANICAL	1	NO.	1000.0000
69	ELECTRICAL	1	NO.	1000.0000
70	PLUMBING	1	NO.	1000.0000
71	LANDSCAPE	1	NO.	1000.0000
72	CONCRETE	1	NO.	1000.0000
73	IRON	1	NO.	1000.0000
74	STEEL	1	NO.	1000.0000
75	GLASS	1	NO.	1000.0000
76	CEMENT	1	NO.	1000.0000
77	SAND	1	NO.	1000.0000
78	AGGREGATE	1	NO.	1000.0000
79	BRICK	1	NO.	1000.0000
80	TILE	1	NO.	1000.0000
81	ROOFING	1	NO.	1000.0000
82	INSULATION	1	NO.	1000.0000
83	MECHANICAL	1	NO.	1000.0000
84	ELECTRICAL	1	NO.	1000.0000
85	PLUMBING	1	NO.	1000.0000
86	LANDSCAPE	1	NO.	1000.0000
87	CONCRETE	1	NO.	1000.0000
88	IRON	1	NO.	1000.0000
89	STEEL	1	NO.	1000.0000
90	GLASS	1	NO.	1000.0000
91	CEMENT	1	NO.	1000.0000
92	SAND	1	NO.	1000.0000
93	AGGREGATE	1	NO.	1000.0000
94	BRICK	1	NO.	1000.0000
95	TILE	1	NO.	1000.0000
96	ROOFING	1	NO.	1000.0000
97	INSULATION	1	NO.	1000.0000
98	MECHANICAL	1	NO.	1000.0000
99	ELECTRICAL	1	NO.	1000.0000
100	PLUMBING	1	NO.	1000.0000

NO.	DESCRIPTION	QTY	UNIT	AMOUNT
1	WORKSCHEDULE	1	NO.	1000.0000
2	DOOR	1	NO.	1000.0000
3	WINDOW	1	NO.	1000.0000
4	WALL	1	NO.	1000.0000
5	FLOOR	1	NO.	1000.0000
6	CEILING	1	NO.	1000.0000
7	ROOF	1	NO.	1000.0000
8	PAINT	1	NO.	1000.0000
9	PLUMBING	1	NO.	1000.0000
10	ELECTRICAL	1	NO.	1000.0000
11	LANDSCAPE	1	NO.	1000.0000
12	CONCRETE	1	NO.	1000.0000
13	IRON	1	NO.	1000.0000
14	STEEL	1	NO.	1000.0000
15	GLASS	1	NO.	1000.0000
16	CEMENT	1	NO.	1000.0000
17	SAND	1	NO.	1000.0000
18	AGGREGATE	1	NO.	1000.0000
19	BRICK	1	NO.	1000.0000
20	TILE	1	NO.	1000.0000
21	ROOFING	1	NO.	1000.0000
22	INSULATION	1	NO.	1000.0000
23	MECHANICAL	1	NO.	1000.0000
24	ELECTRICAL	1	NO.	1000.0000
25	PLUMBING	1	NO.	1000.0000
26	LANDSCAPE	1	NO.	1000.0000
27	CONCRETE	1	NO.	1000.0000
28	IRON	1	NO.	1000.0000
29	STEEL	1	NO.	1000.0000
30	GLASS	1	NO.	1000.0000
31	CEMENT	1	NO.	1000.0000
32	SAND	1	NO.	1000.0000
33	AGGREGATE	1	NO.	1000.0000
34	BRICK	1	NO.	1000.0000
35	TILE	1	NO.	1000.0000
36	ROOFING	1	NO.	1000.0000
37	INSULATION	1	NO.	1000.0000
38	MECHANICAL	1	NO.	1000.0000
39	ELECTRICAL	1	NO.	1000.0000
40	PLUMBING	1	NO.	1000.0000
41	LANDSCAPE	1	NO.	1000.0000
42	CONCRETE	1	NO.	1000.0000
43	IRON	1	NO.	1000.0000
44	STEEL	1	NO.	1000.0000
45	GLASS	1	NO.	1000.0000
46	CEMENT	1	NO.	1000.0000
47	SAND	1	NO.	1000.0000
48	AGGREGATE	1	NO.	1000.0000
49	BRICK	1	NO.	1000.0000
50	TILE	1	NO.	1000.0000
51	ROOFING	1	NO.	1000.0000
52	INSULATION	1	NO.	1000.0000
53	MECHANICAL	1	NO.	1000.0000
54	ELECTRICAL	1	NO.	1000.0000
55	PLUMBING	1	NO.	1000.0000
56	LANDSCAPE	1	NO.	1000.0000
57	CONCRETE	1	NO.	1000.0000
58	IRON	1	NO.	1000.0000
59	STEEL	1	NO.	1000.0000
60	GLASS	1	NO.	1000.0000
61	CEMENT	1	NO.	1000.0000
62	SAND	1	NO.	1000.0000
63	AGGREGATE	1	NO.	1000.0000
64	BRICK	1	NO.	1000.0000
65	TILE	1	NO.	1000.0000
66	ROOFING	1	NO.	1000.0000
67	INSULATION	1	NO.	1000.0000
68	MECHANICAL	1	NO.	1000.0000
69	ELECTRICAL	1	NO.	1000.0000
70	PLUMBING	1	NO.	1000.0000


VILLA -7 & 8

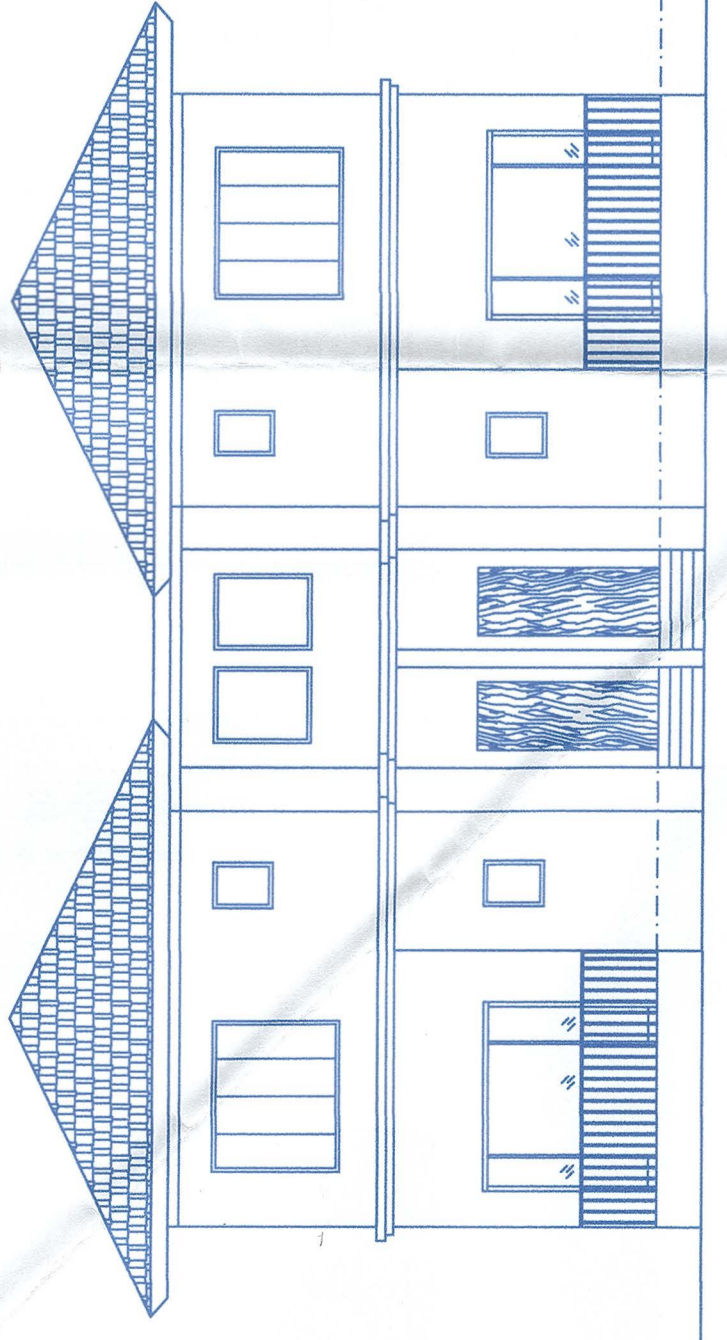


FRONT ELEVATION SCALE 1:100

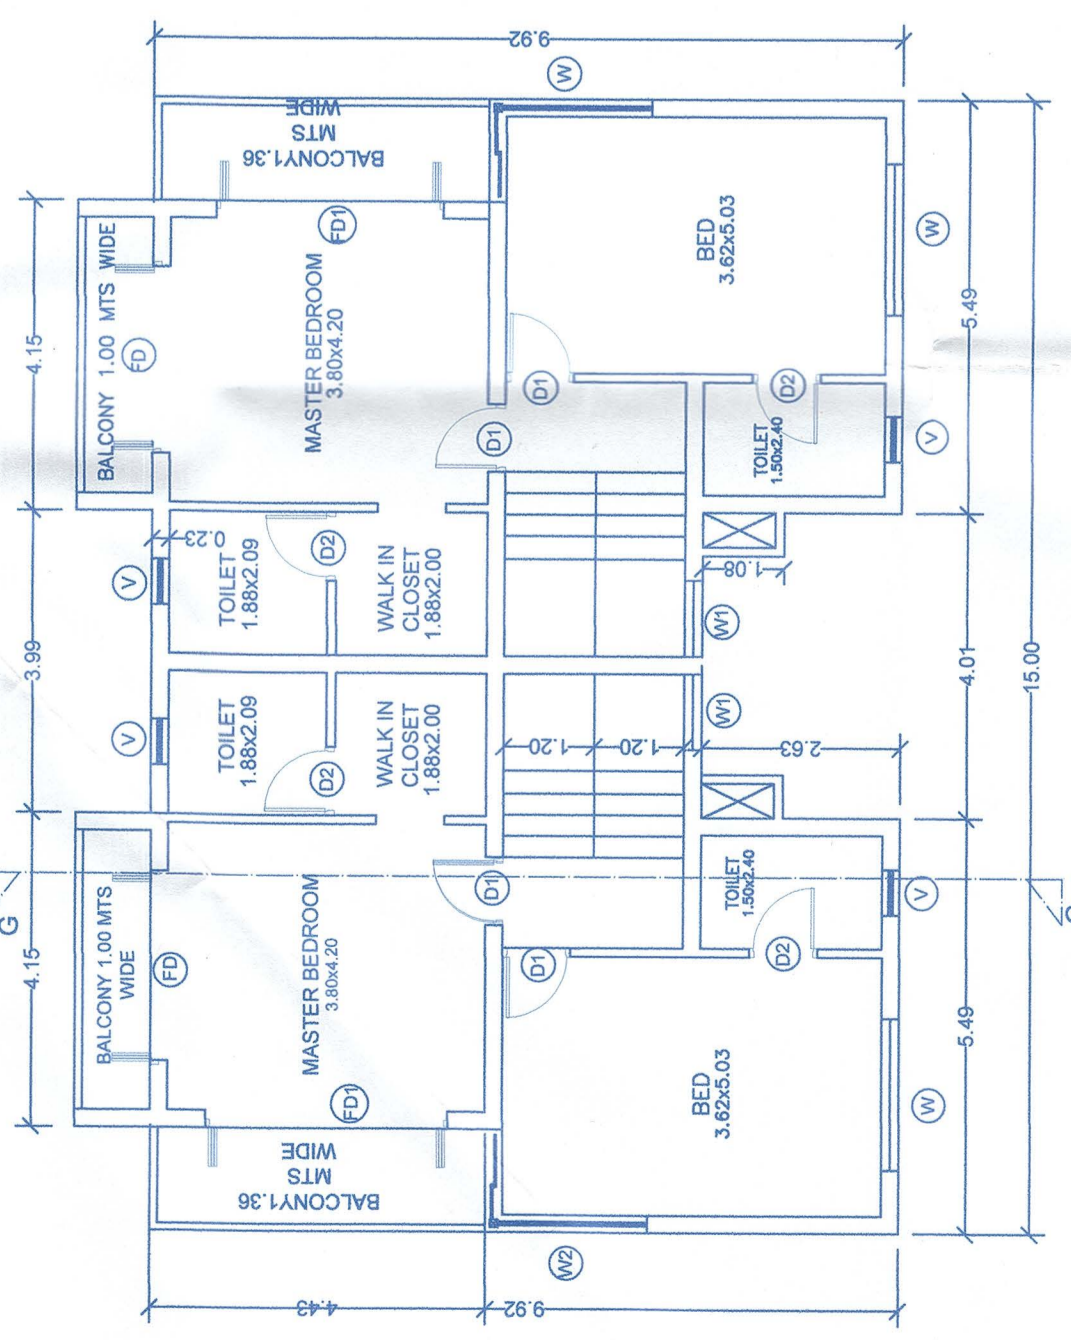

VILLA-7 & 8 GROUND FLOOR PLAN SCALE 1:100

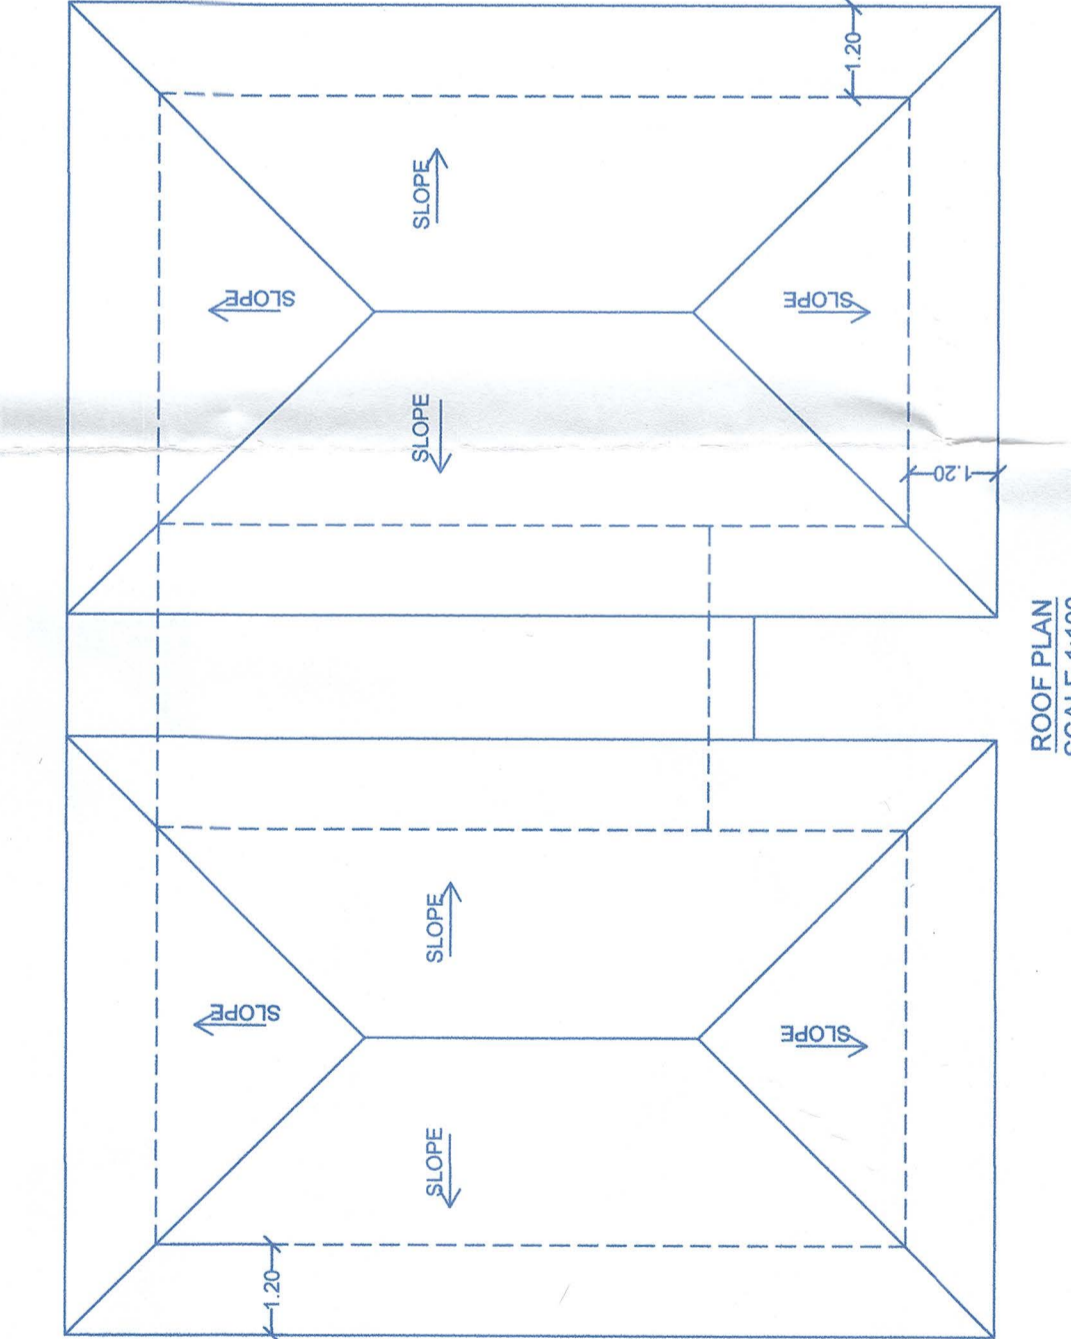

ROOF PLAN SCALE 1:100

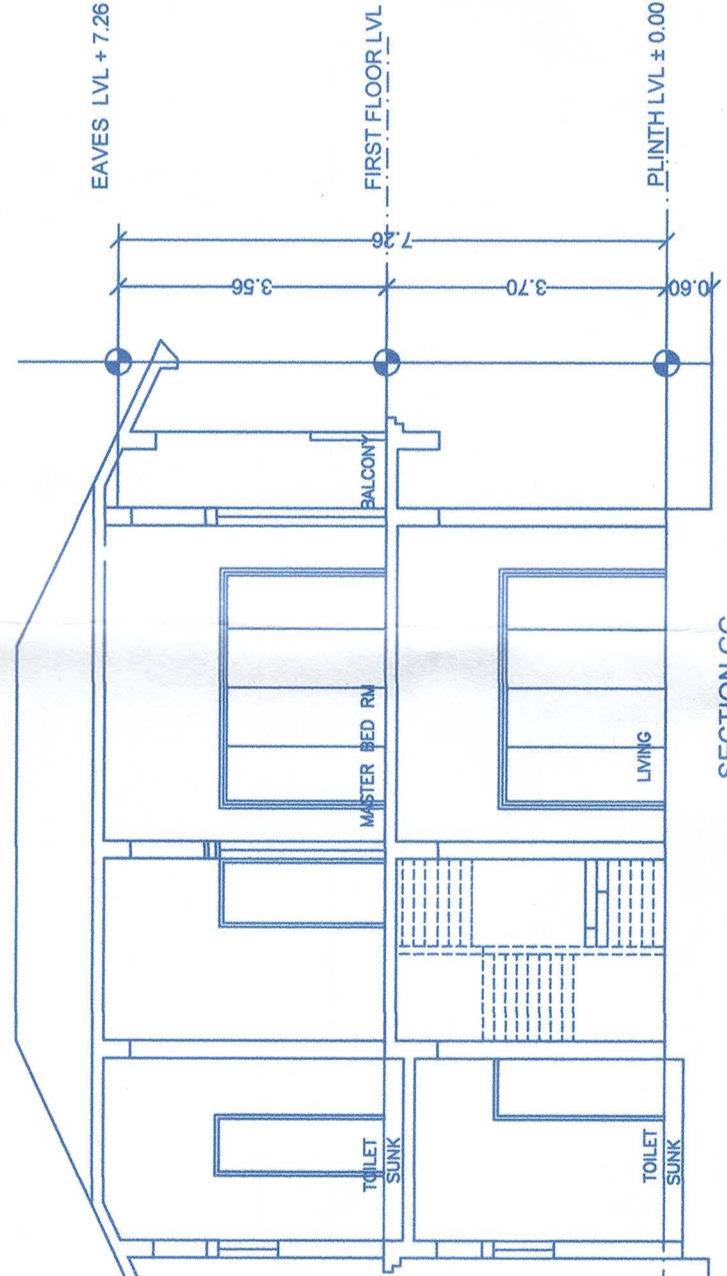

SECTION GG SCALE 1:100

Approved by
 Hon. Mr. J. P. ...
 Town & Country Planning Dept.
 Govt. of Goa, Bhasane

NO.	DESCRIPTION	QTY	UNIT	AMOUNT
1	WORKSCHEDULE	1	NO.	1000.0000
2	DOOR	1	NO.	1000.0000
3	WINDOW	1	NO.	1000.0000
4	WALL	1	NO.	1000.0000
5	FLOOR	1	NO.	1000.0000
6	CEILING	1	NO.	1000.0000
7	ROOF	1	NO.	1000.0000
8	PAINT	1	NO.	1000.0000
9	PLUMBING	1	NO.	1000.0000
10	ELECTRICAL	1	NO.	1000.0000
11	LANDSCAPE	1	NO.	1000.0000
12	CONCRETE	1	NO.	1000.0000
13	IRON	1	NO.	1000.0000
14	STEEL	1	NO.	1000.0000
15	GLASS	1	NO.	1000.0000
16	CEMENT	1	NO.	1000.0000
17	SAND	1	NO.	1000.0000
18	AGGREGATE	1	NO.	1000.0000
19	BRICK	1	NO.	1000.0000
20	TILE	1	NO.	1000.0000
21	ROOFING	1	NO.	1000.0000
22	INSULATION	1	NO.	1000.0000
23	MECHANICAL	1	NO.	1000.0000
24	ELECTRICAL	1	NO.	1000.0000
25	PLUMBING	1	NO.	1000.0000
26	LANDSCAPE	1	NO.	1000.0000
27	CONCRETE	1	NO.	1000.0000
28	IRON	1	NO.	1000.0000
29	STEEL	1	NO.	1000.0000
30	GLASS	1	NO.	1000.0000
31	CEMENT	1	NO.	1000.0000
32	SAND	1	NO.	1000.0000
33	AGGREGATE	1	NO.	1000.0000
34	BRICK	1	NO.	1000.0000
35	TILE	1	NO.	1000.0000
36	ROOFING	1	NO.	1000.0000
37	INSULATION	1	NO.	1000.0000
38	MECHANICAL	1	NO.	1000.0000
39	ELECTRICAL	1	NO.	1000.0000
40	PLUMBING	1	NO.	1000.0000