




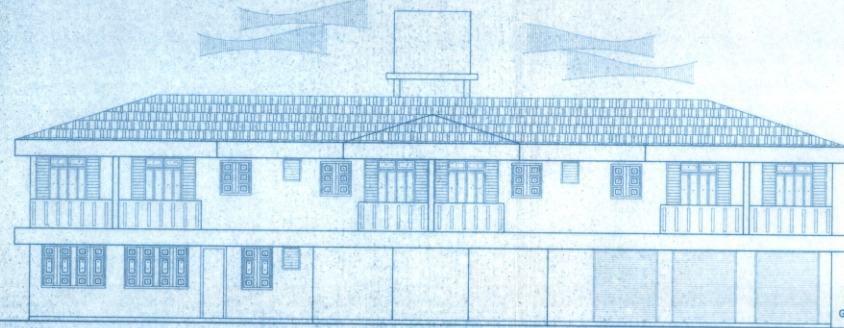

FRONT ELEVATION
1:100

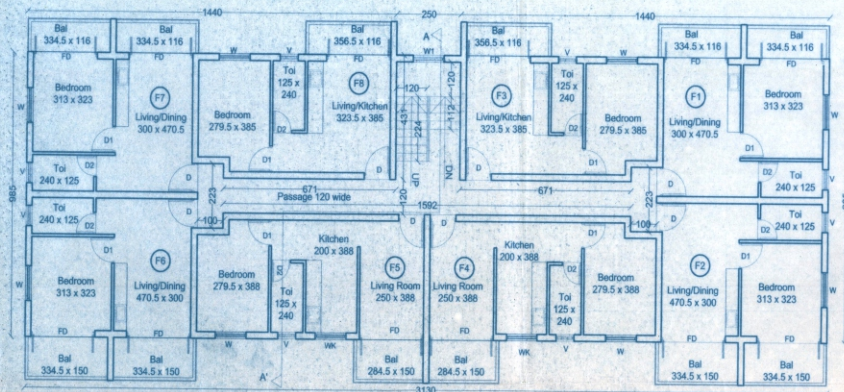


FIRST FLOOR PLAN
1:100

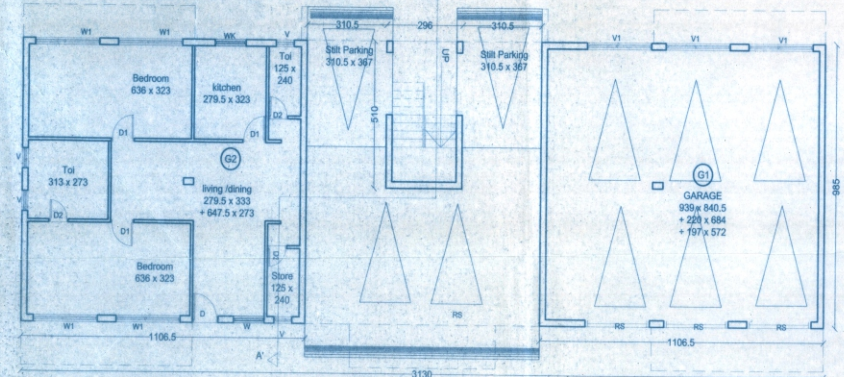


GROUND FLOOR PLAN
1:100


BUILDING - A

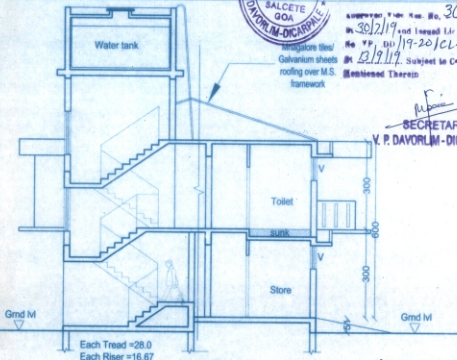


SECTION AA'
1:100

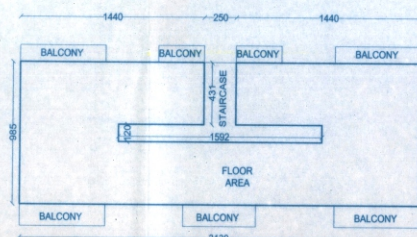

FIRST FLOOR AREA DIAGRAM
(BUILDING - A)
1:200

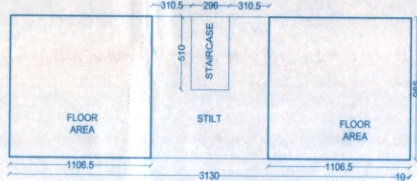

GROUND FLOOR AREA DIAGRAM
(BUILDING - A)
1:200

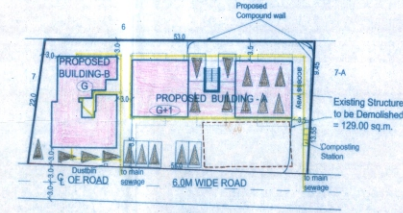


SITE PLAN
1:500




SECRETARY
V. P. DAVORLIM-DICARPALE


HEALTH OFFICER
PRIMARY HEALTH CENTRE
CURTORMADDA

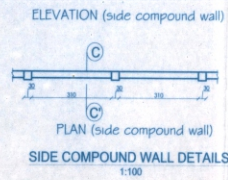

SECTION CC'
1:100

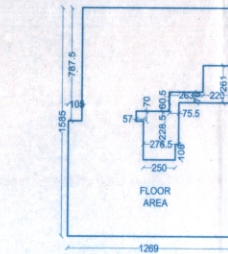


GROUND FLOOR AREA DIAGRAM
(BUILDING - B)
1:200

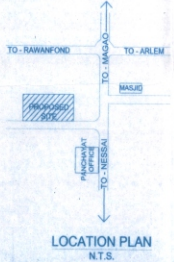


LOCATION PLAN
N.T.S.


BUILDING - B

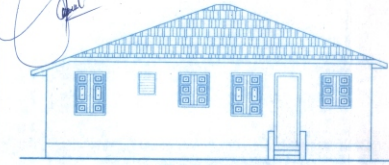

FRONT ELEVATION
1:100

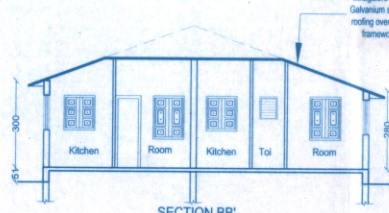

SECTION BB'
1:100

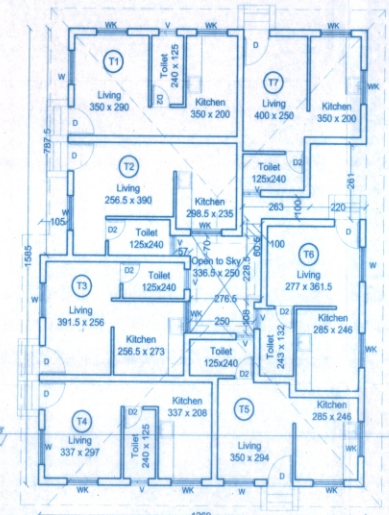

GROUND FLOOR PLAN
1:100



AREA STATEMENT

Area of Plot	= 1209.00 sq.m.
Coverage Permissible (40%)	= 483.60 sq.m.
Covered Area of Building - A	= 308.30 sq.m.
Covered Area of Building - B	= 175.25 sq.m.
Coverage Consumed (39.99%)	= 483.55 sq.m.
F.A.R. Permissible (60)	= 725.40 sq.m.
Existing structure to be demolished	= 129.00 sq.m.

SCHEDULE OF AREAS

Floor	Gross B.U.A. (m²)	Staircase	Bal.	Stn	Net floor area (m²)	F.A.R. consumed
Ground	483.66	15.09	-	75.23	393.24	
First	360.70	29.88	52.40	-	278.42	
Total	844.26	44.97	52.40	75.23	671.66	55.56

PARKING STATEMENT

USE	AREA/ UNITS	REQUIRED	PROVIDED
RESIDENTIAL	1 G UNITS	1 G nos.	19 nos.

SCHEDULE OF OPENINGS

DOORS		WINDOWS	
TYPE	SIZE	TYPE	SIZE
D	100X250	W	120X150
D1	090X215	W1	250X150
D2	075X215	WK	120 X120
FD	250X250	V	070X060
RS	250X250	V1	250X060

SUB. DRG. NO.: 50-01 DEALT BY: JOVITA VAZ
SCALE: 1:100 DATE: 21.11.2016

NOTE: ALL DIMENSIONS ARE IN CENTIMETERS, EXCEPT IN SITE PLAN IN METRES, UNLESS OTHERWISE SPECIFIED.

OWNER'S SIGNATURE:

ARCHITECT'S SIGNATURE:

RAJEEV M. SUKTHANKER
B.Arch (Bom) A.I.A.
ARCHITECT
CAP/1412/AR00282810
RAJEEV M. SUKTHANKER
ARCHITECT (B. Arch. (Bom.) A.I.A.)
CA/91/14172
P-1, FIRST FLOOR, FATIMA CHAMBERS,
NEAR FATIMA CONVENT, MARGAO - GOA.
Ph: 2737170, 2735561
Email: archrajm@gmail.com

PROPOSED BUILDINGS FOR M.S. KASHINATH DAMODAR NAIK, AT DAVORLIM - SALCETE - GOA, ON SURVEY NO.100/7-B