




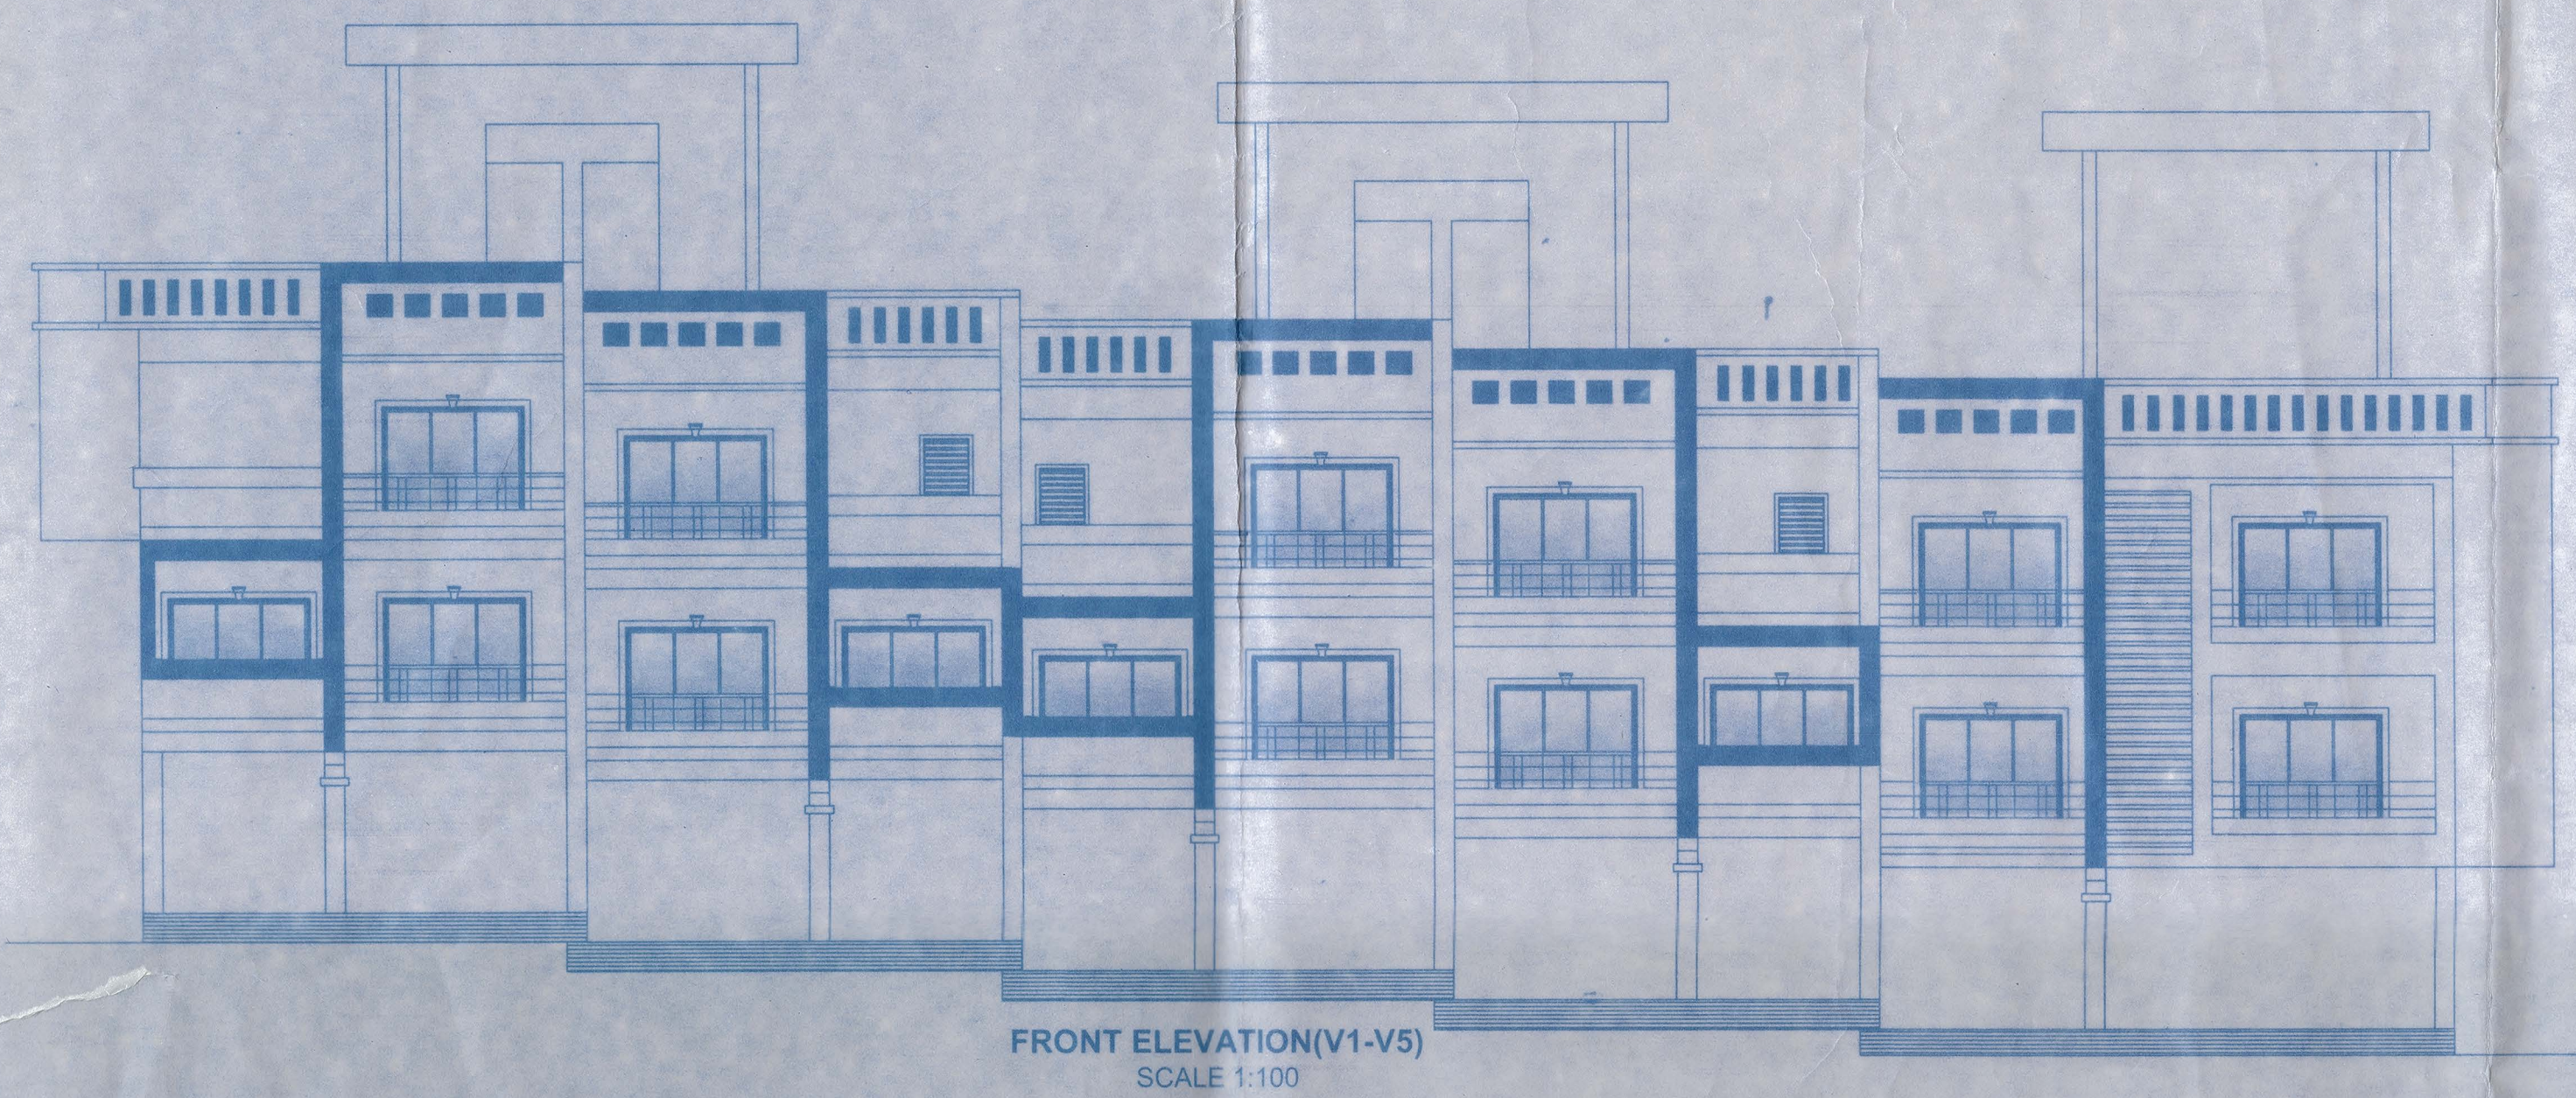


FRONT ELEVATION (V1-V5)
SCALE 1:100

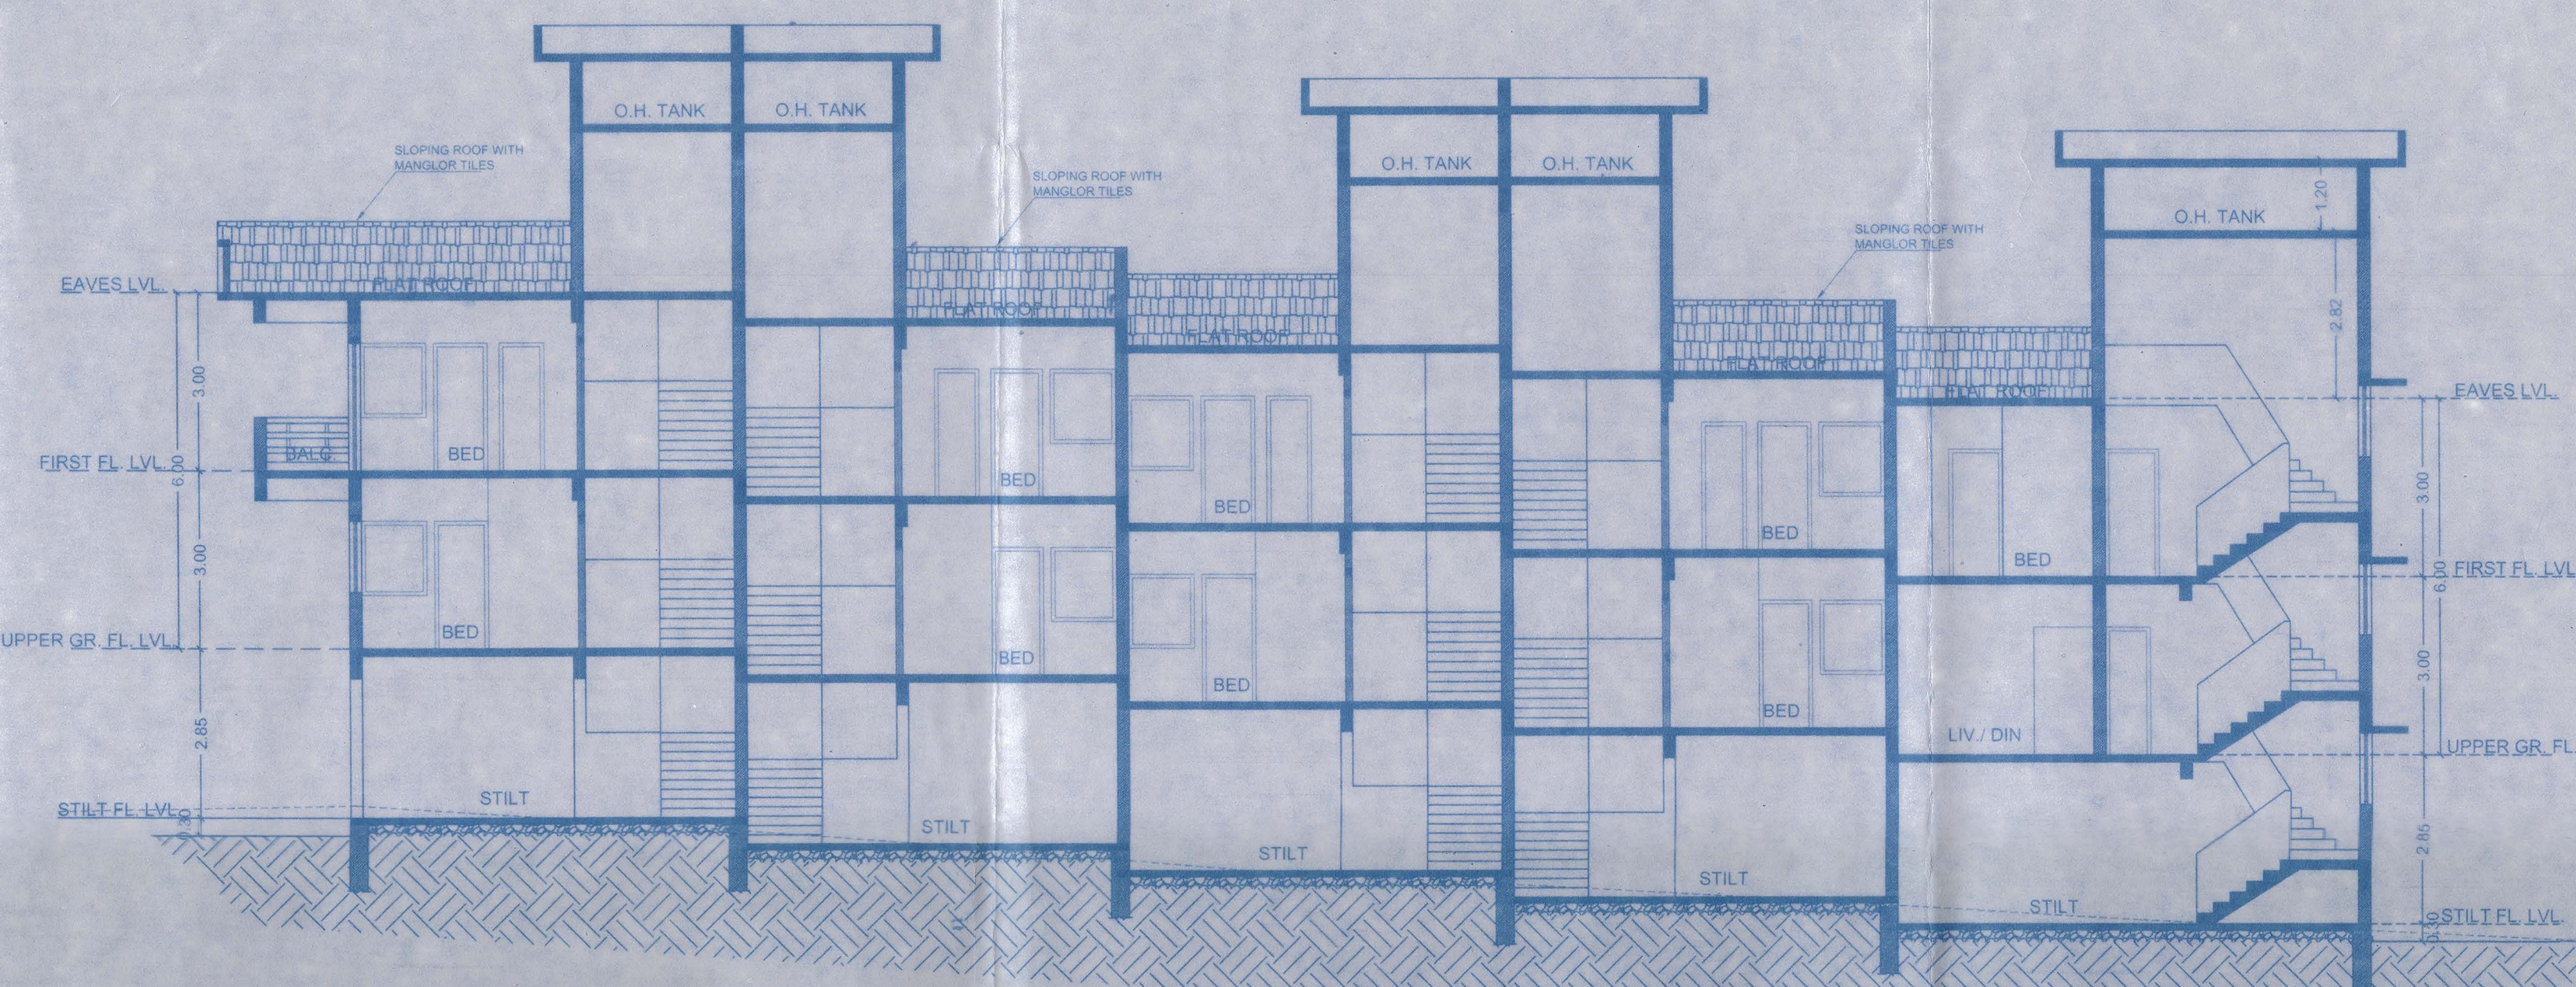


SECTION A-A' (V1-V5)
SCALE 1:100

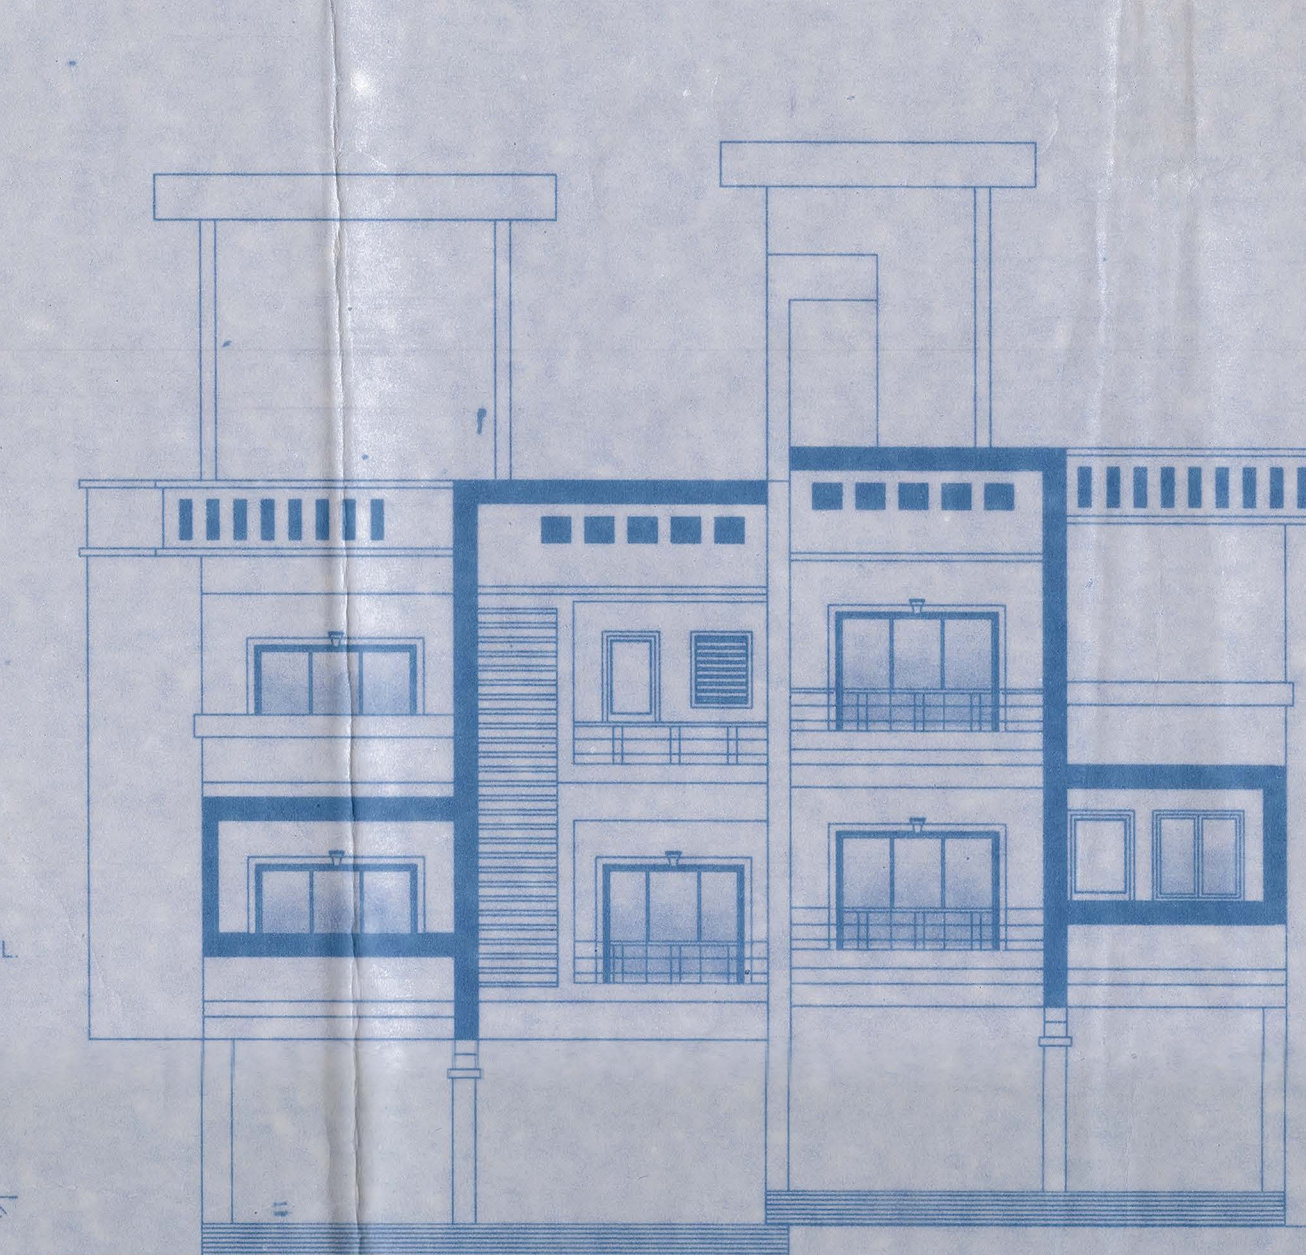


FRONT ELEVATION (V6-V7)
SCALE 1:100

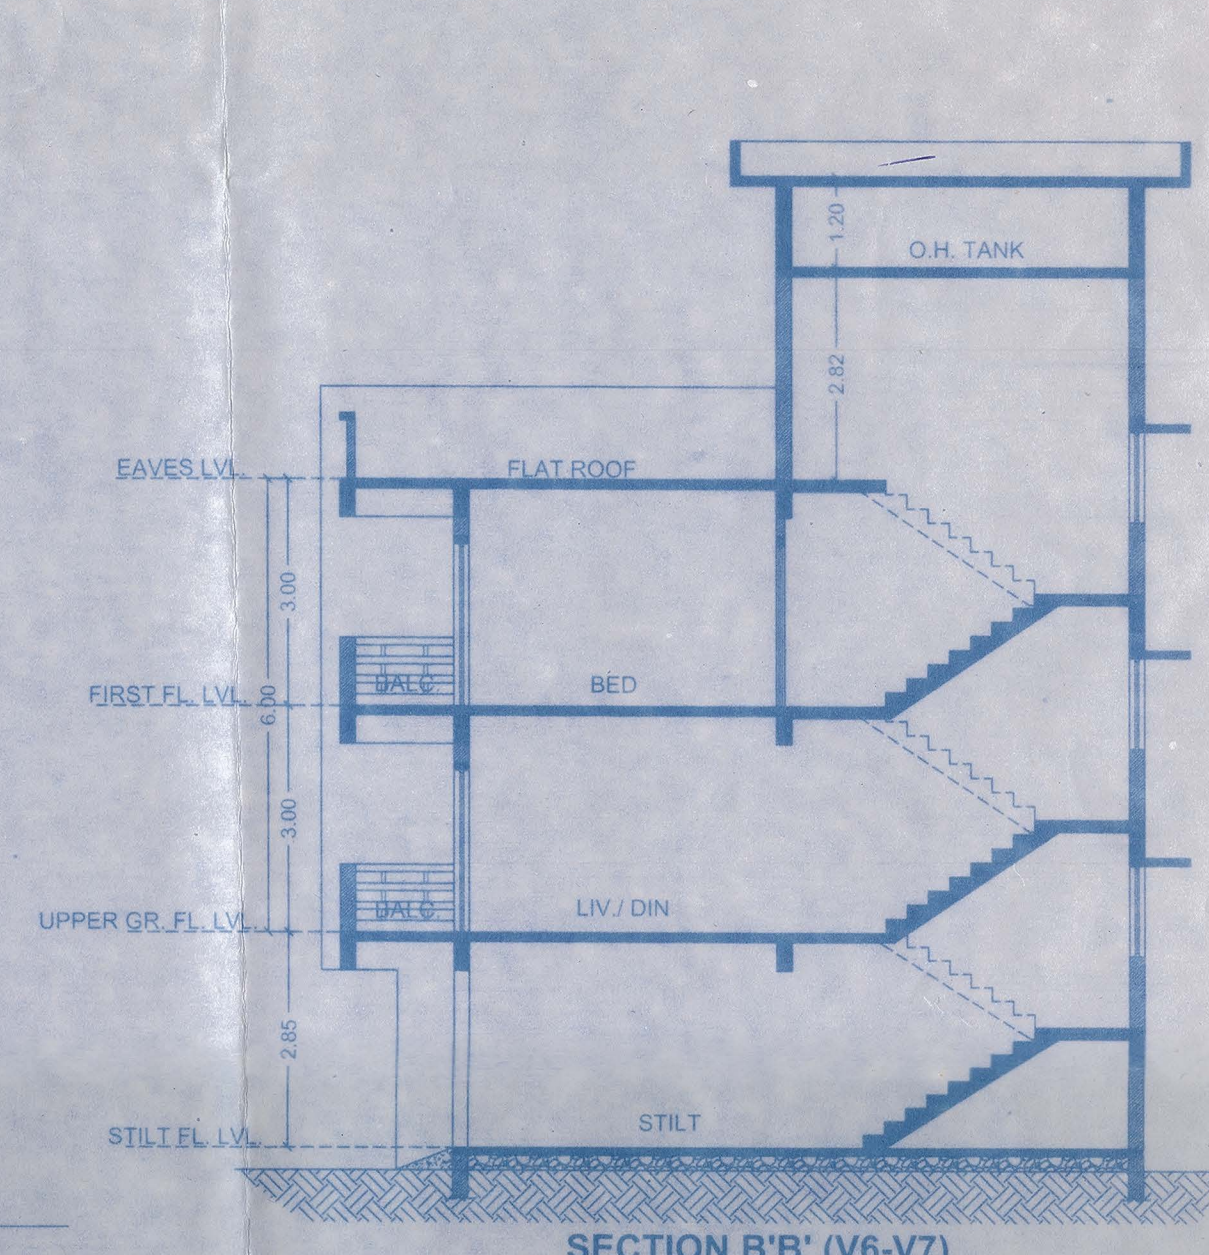


SECTION B-B' (V6-V7)
SCALE 1:100

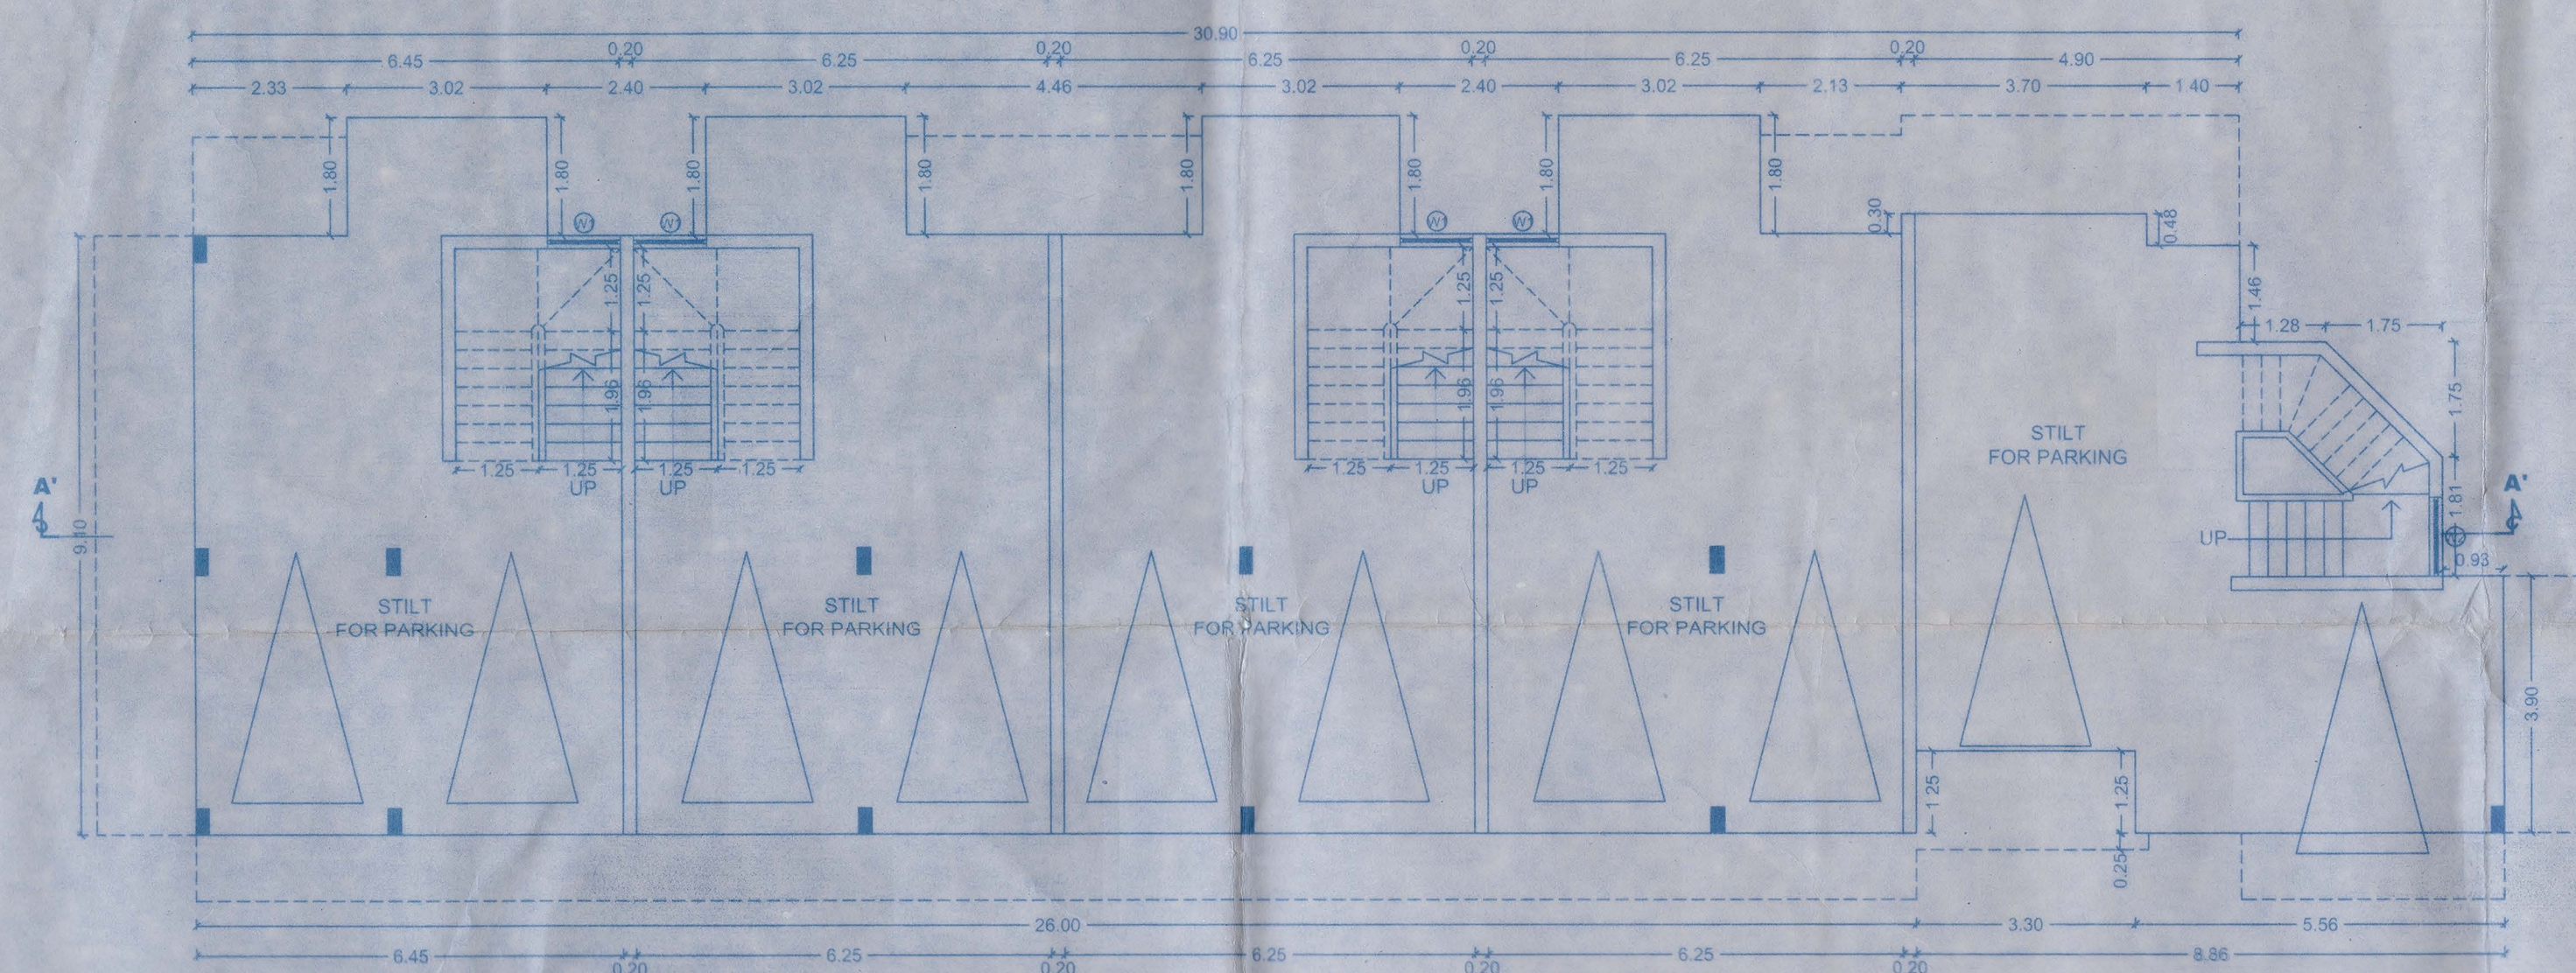


STILT FLOOR PLAN (V1-V5)
SCALE 1:100

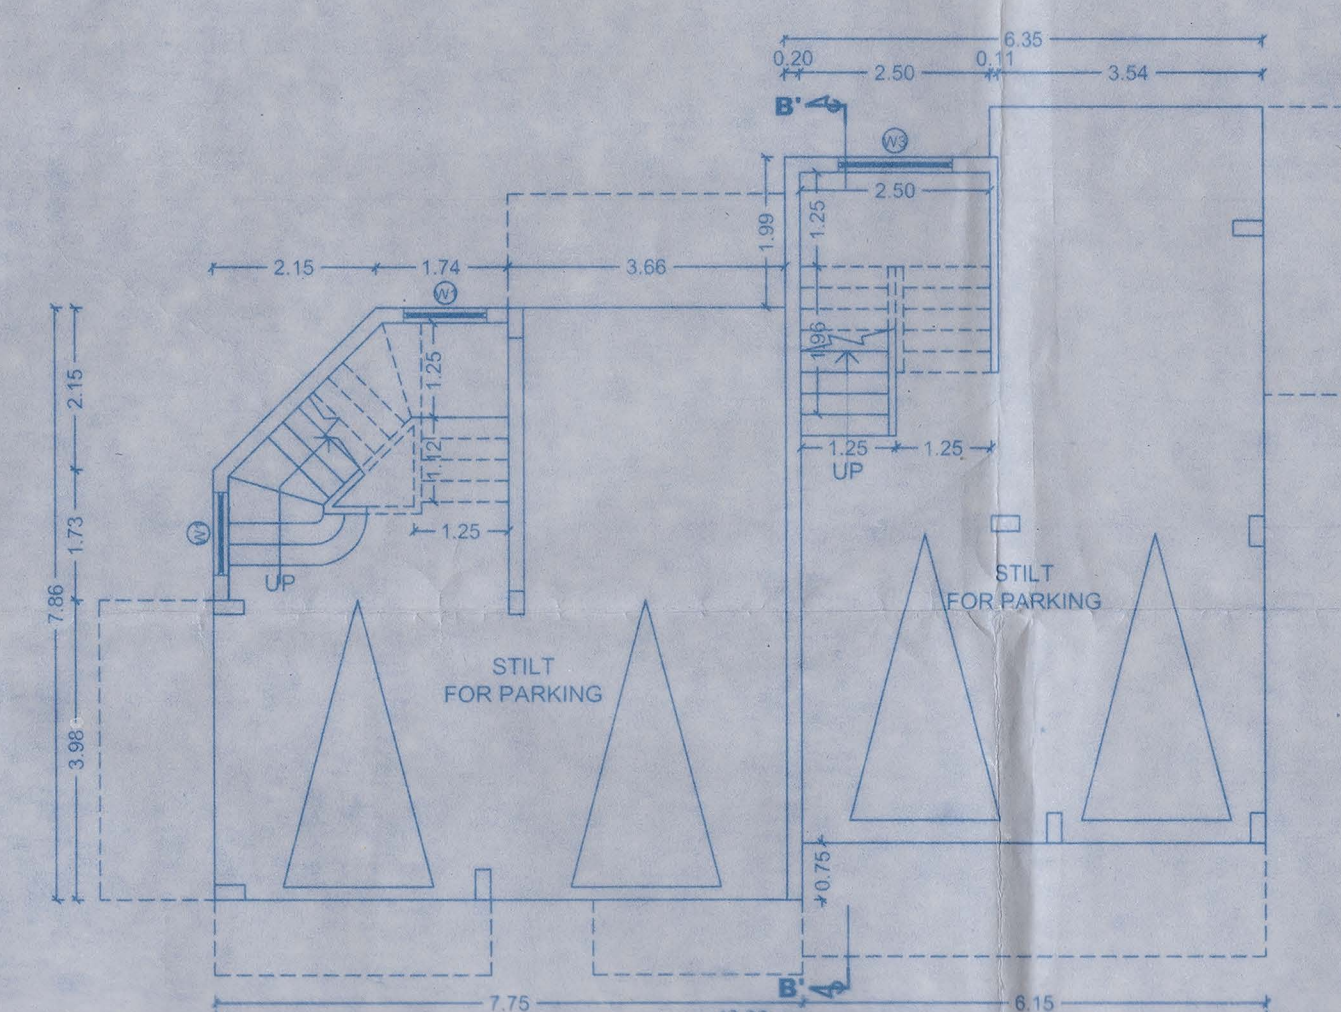


STILT FLOOR PLAN (V6-V7)
SCALE 1:100

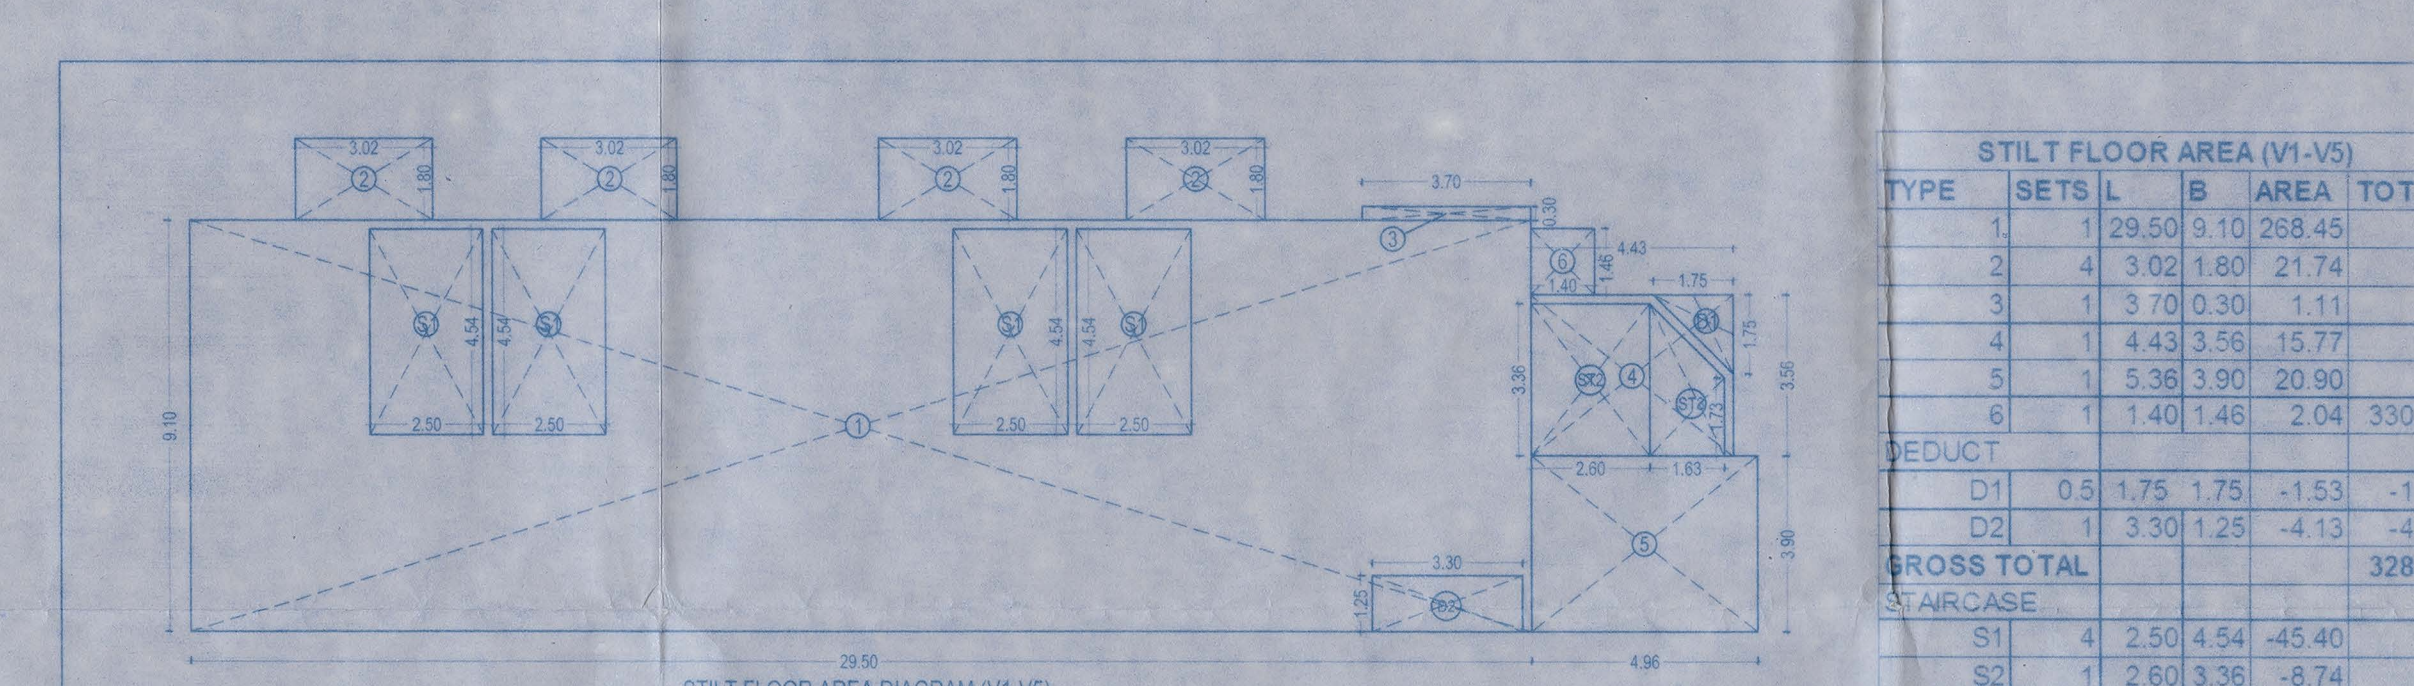


STILT FLOOR AREA (V1-V5)				
TYPE	SETS	L	B	AREA TOTAL
1	1	29.50	9.10	268.45
2	4	3.02	1.80	21.74
3	1	3.70	0.30	1.11
4	1	4.43	3.56	15.77
5	1	5.36	3.90	20.90
6	1	1.40	1.46	2.04
DEDUCT				
D1	0.5	1.75	1.75	-1.53
D2	1	3.30	1.25	-4.13
GROSS TOTAL				328.48
STAIRCASE				
S1	4	2.50	4.54	-45.40
S2	1	2.60	3.36	-8.74
S3	0.5	5.08	1.63	-4.15
PARKING				-270.21
TOTAL FOR FAR PURPOSE				0.90

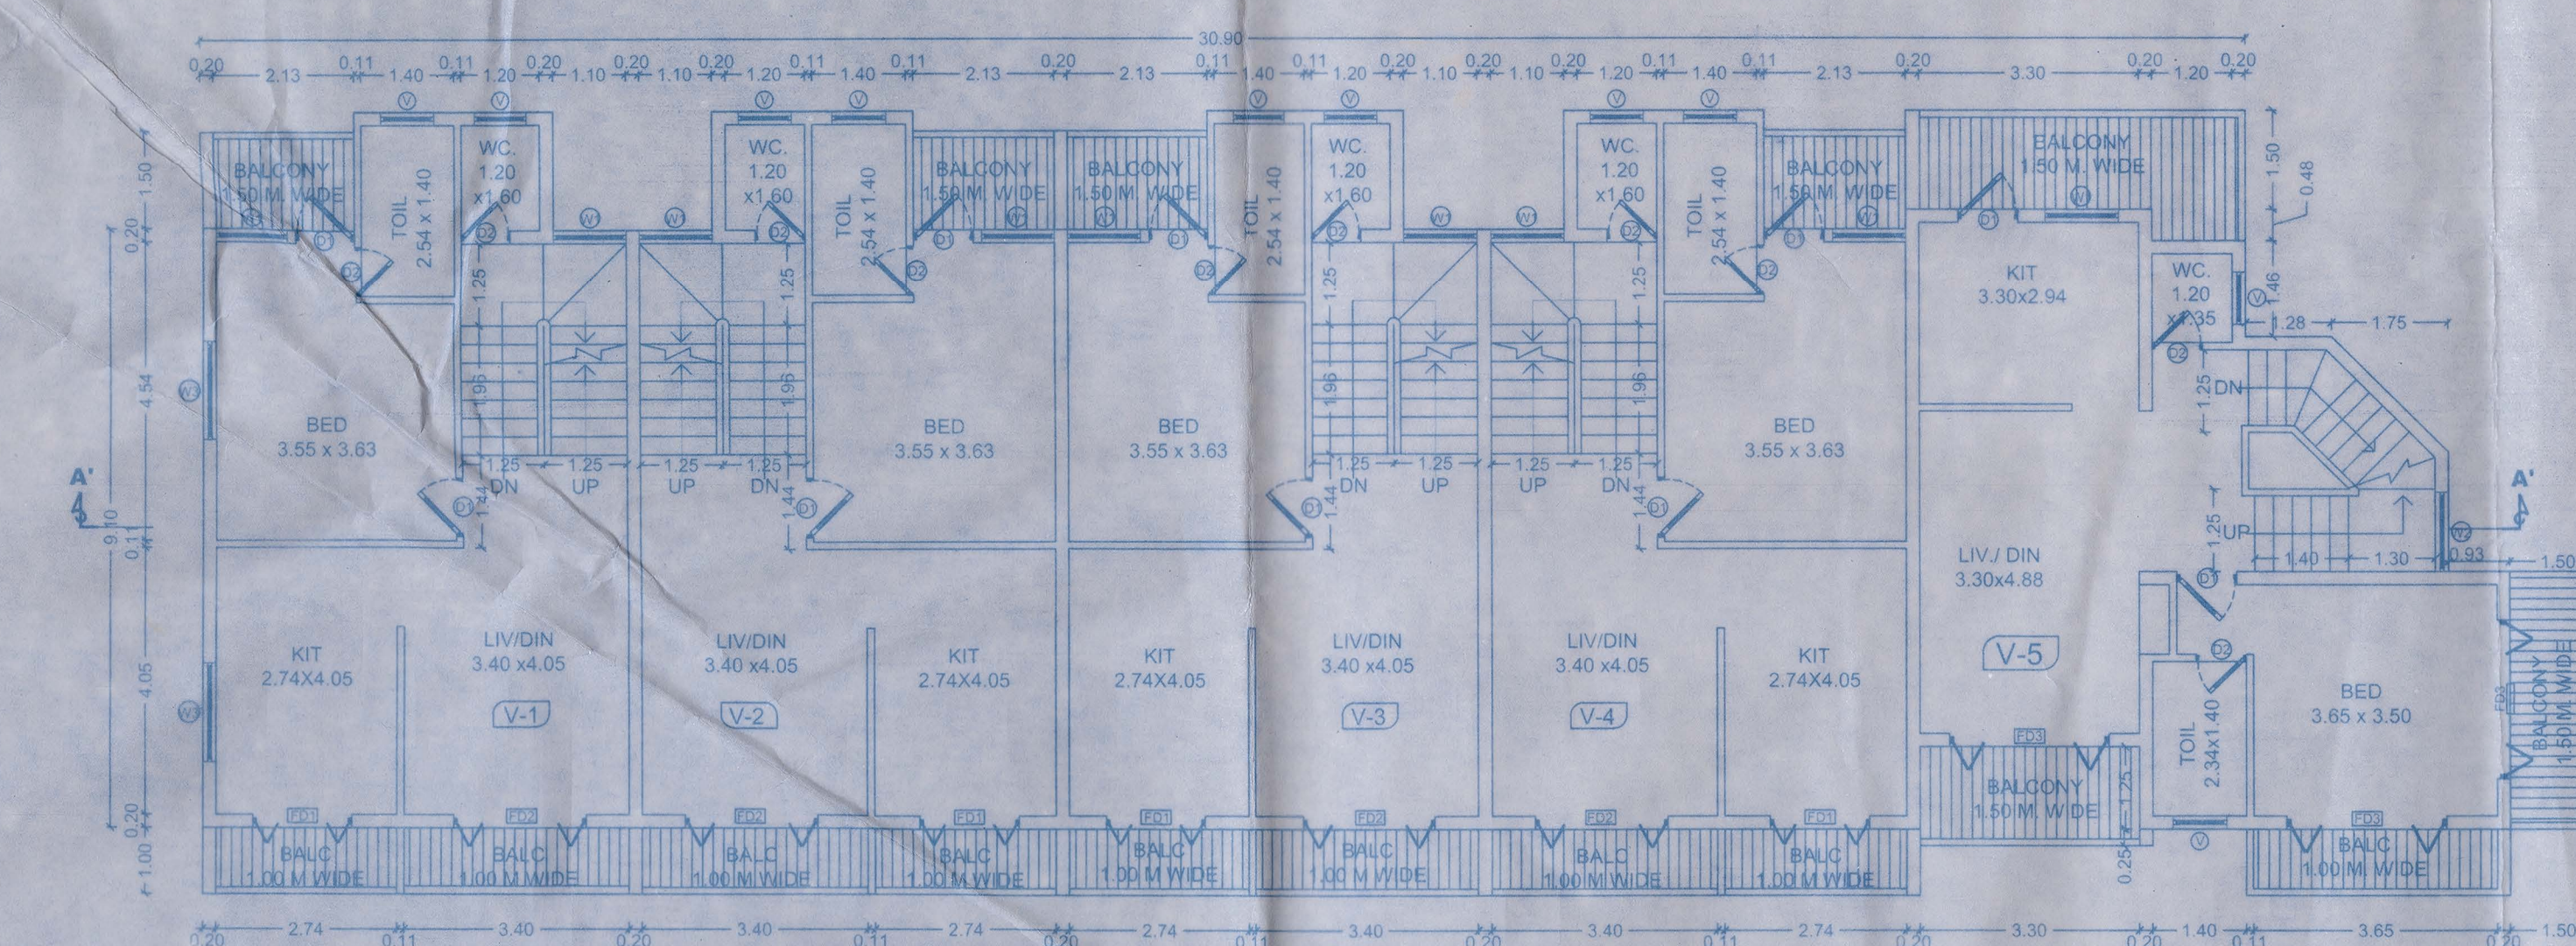


UPPER GROUND FLOOR PLAN (V1-V5)
SCALE 1:100

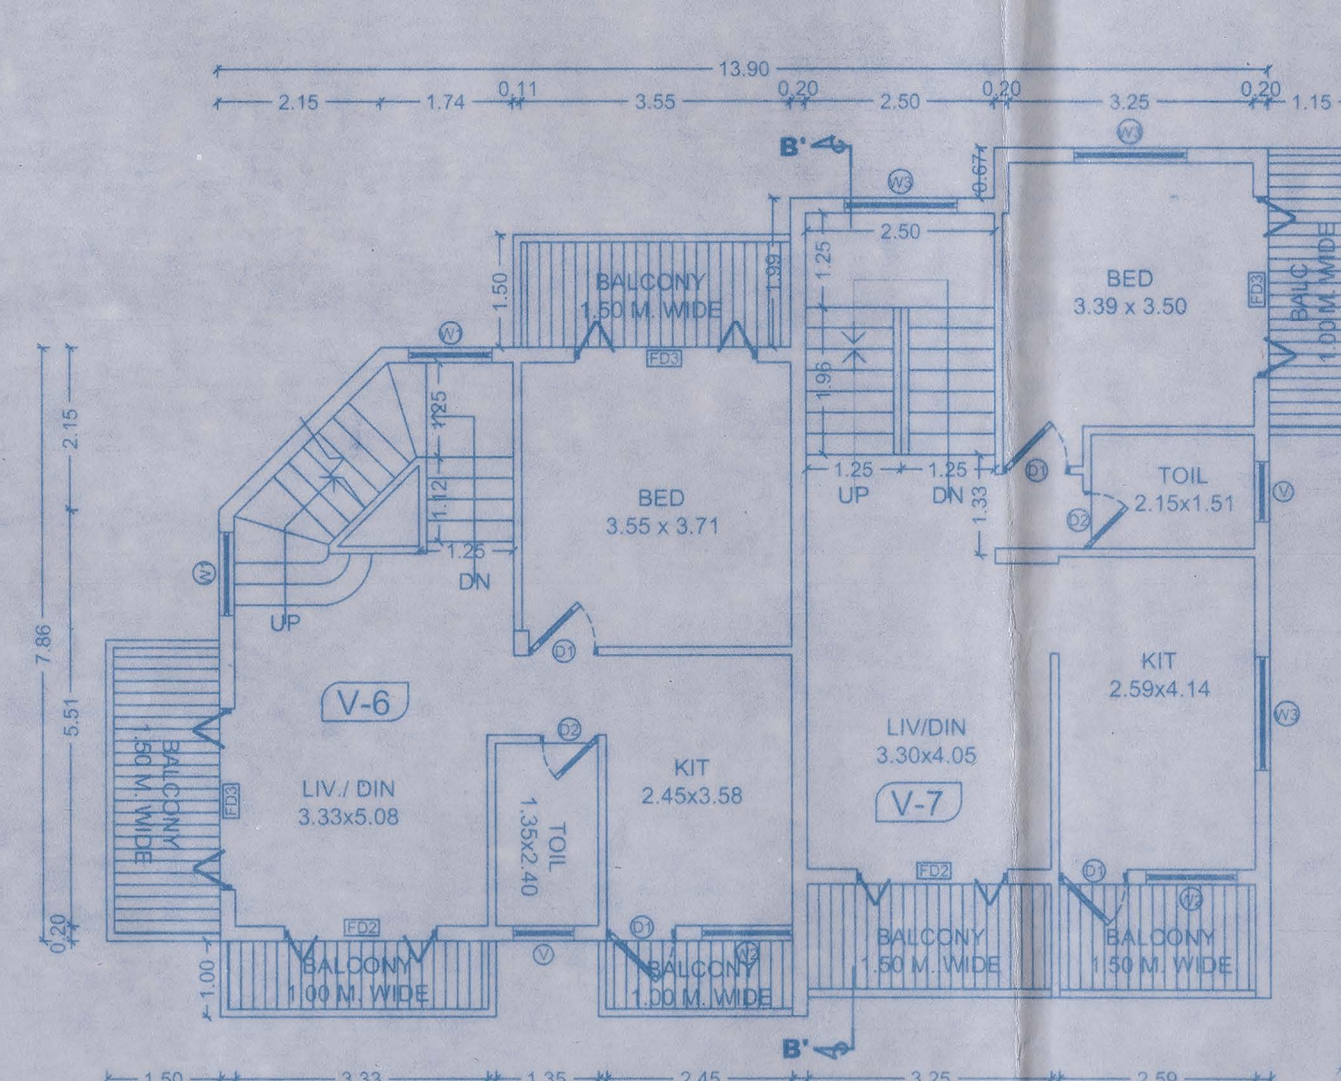


UPPER GROUND FLOOR PLAN (V6-V7)
SCALE 1:100

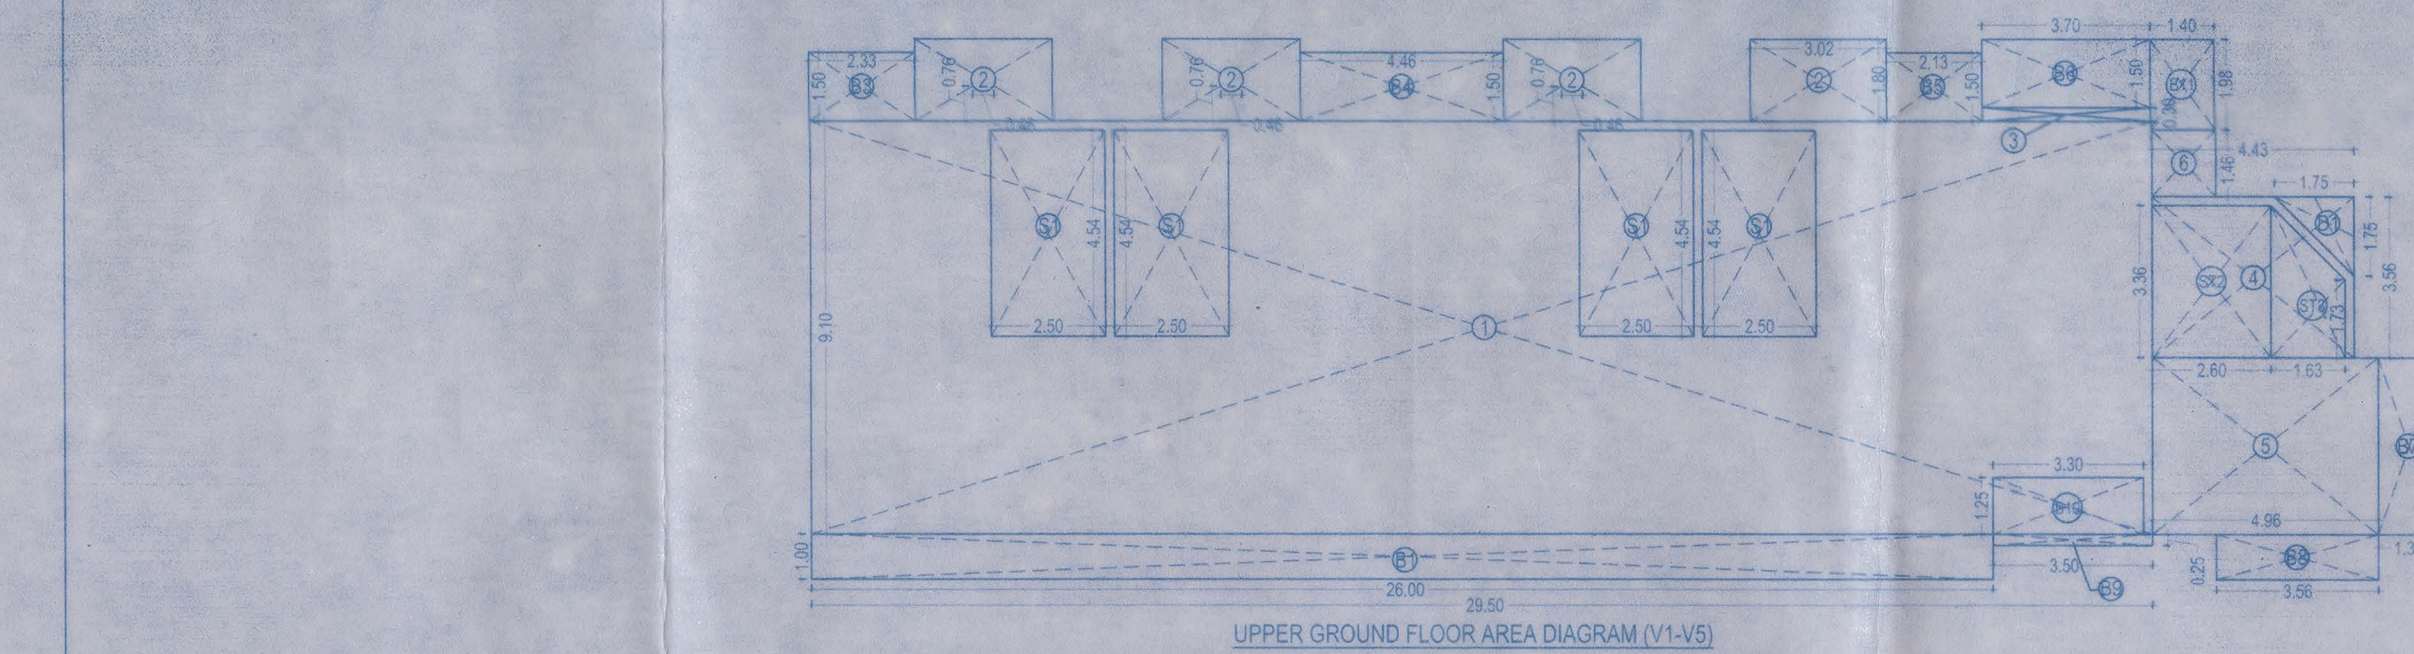

UPPER GROUND FLOOR AREA (V1-V5)				
TYPE	SETS	L	B	AREA TOTAL
1	1	29.50	9.10	268.45
2	4	3.02	1.80	21.74
3	1	3.70	0.30	1.11
4	1	4.43	3.56	15.77
5	1	5.36	3.90	20.90
6	1	1.40	1.46	2.04
DEDUCT				
D1	0.5	1.75	1.75	-1.53
D2	1	3.30	1.25	-4.13
GROSS TOTAL				385.15
STAIRCASE/STENT FOYERS				
S1	4	2.50	4.54	-45.40
S2	1	2.60	3.36	-8.74
S3	0.5	5.08	1.63	-4.15
BALCONIES				
B1	1	26.00	1.00	26.00
B2	1	2.33	1.50	3.50
B3	1	4.40	1.50	6.60
B4	1	4.40	1.50	6.60
B5	1	3.70	1.50	5.55
B6	1	3.70	1.50	5.55
B7	1	1.50	3.90	5.85
B8	1	3.50	1.00	3.50
B9	1	3.50	0.25	0.88
B10	1	3.30	1.25	-4.13
B11	1	1.40	1.46	2.04
TOTAL FOR FAR PURPOSE				268.00
FIRST FLOOR AREA (V1-V5)				
TYPE	SETS	L	B	AREA TOTAL
1	1	29.50	9.10	268.45
2	4	3.02	1.80	21.74
3	1	3.70	0.30	1.11
4	1	4.43	3.56	15.77
5	1	5.36	3.90	20.90
6	1	1.40	1.46	2.04
DEDUCT				
D1	0.5	1.75	1.75	-1.53
D2	1	3.30	1.25	-4.13
GROSS TOTAL				397.23
STAIRCASE/STENT FOYERS				
S1	4	2.50	4.54	-45.40
S2	1	2.60	3.36	-8.74
S3	0.5	5.08	1.63	-4.15
BALCONIES				
B1	1	26.00	1.00	26.00
B2	1	2.33	1.50	3.50
B3	1	4.40	1.50	6.60
B4	1	4.40	1.50	6.60
B5	1	3.70	1.50	5.55
B6	1	3.70	1.50	5.55
B7	1	1.50	3.90	5.85
B8	1	3.50	1.00	3.50
B9	1	3.50	0.25	0.88
B10	1	3.30	1.25	-4.13
B11	1	1.40	1.46	2.04
TOTAL FOR FAR PURPOSE				268.00

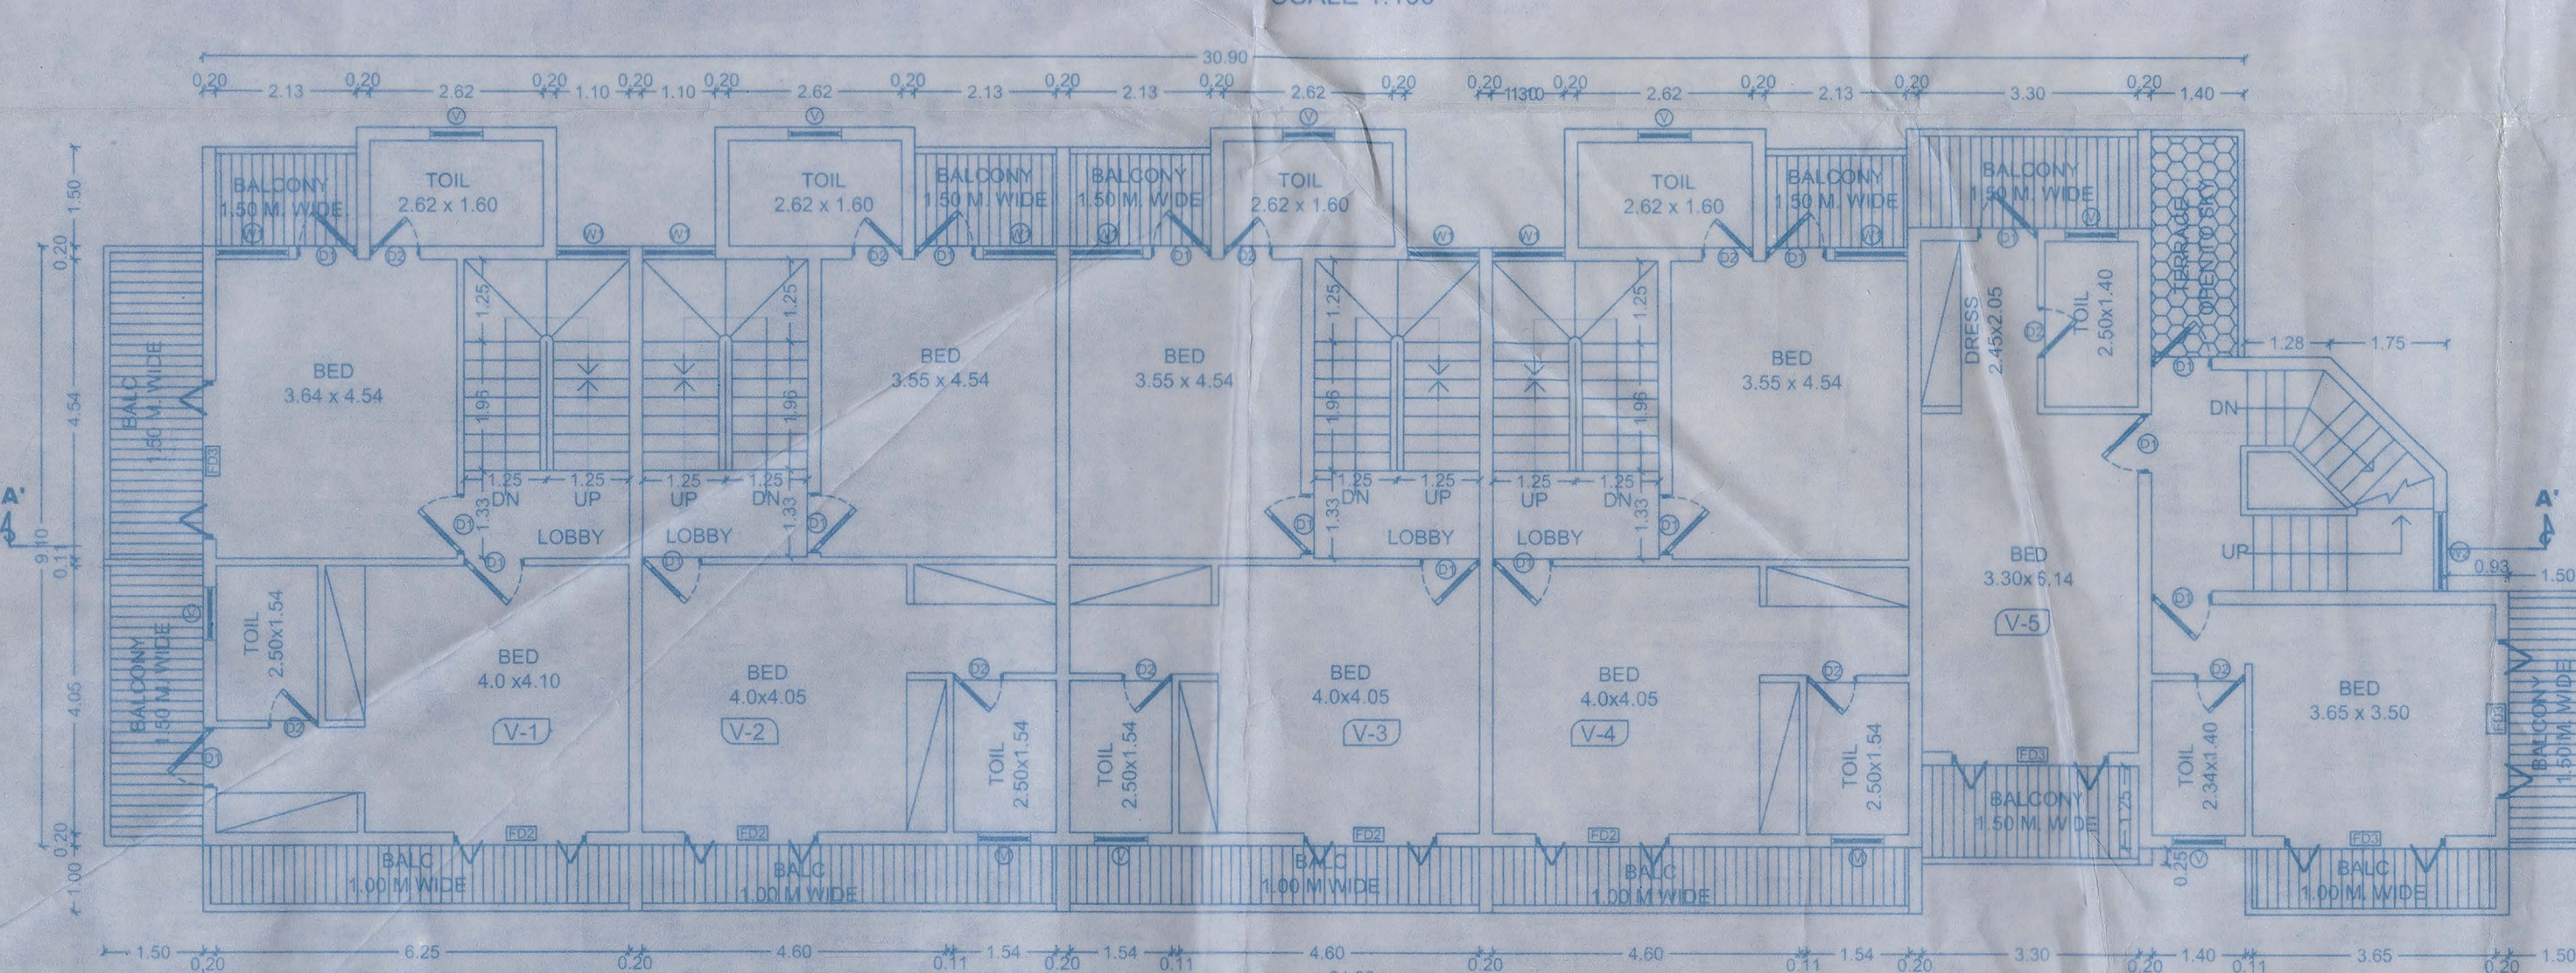


FIRST FLOOR PLAN (V1-V5)
SCALE 1:100

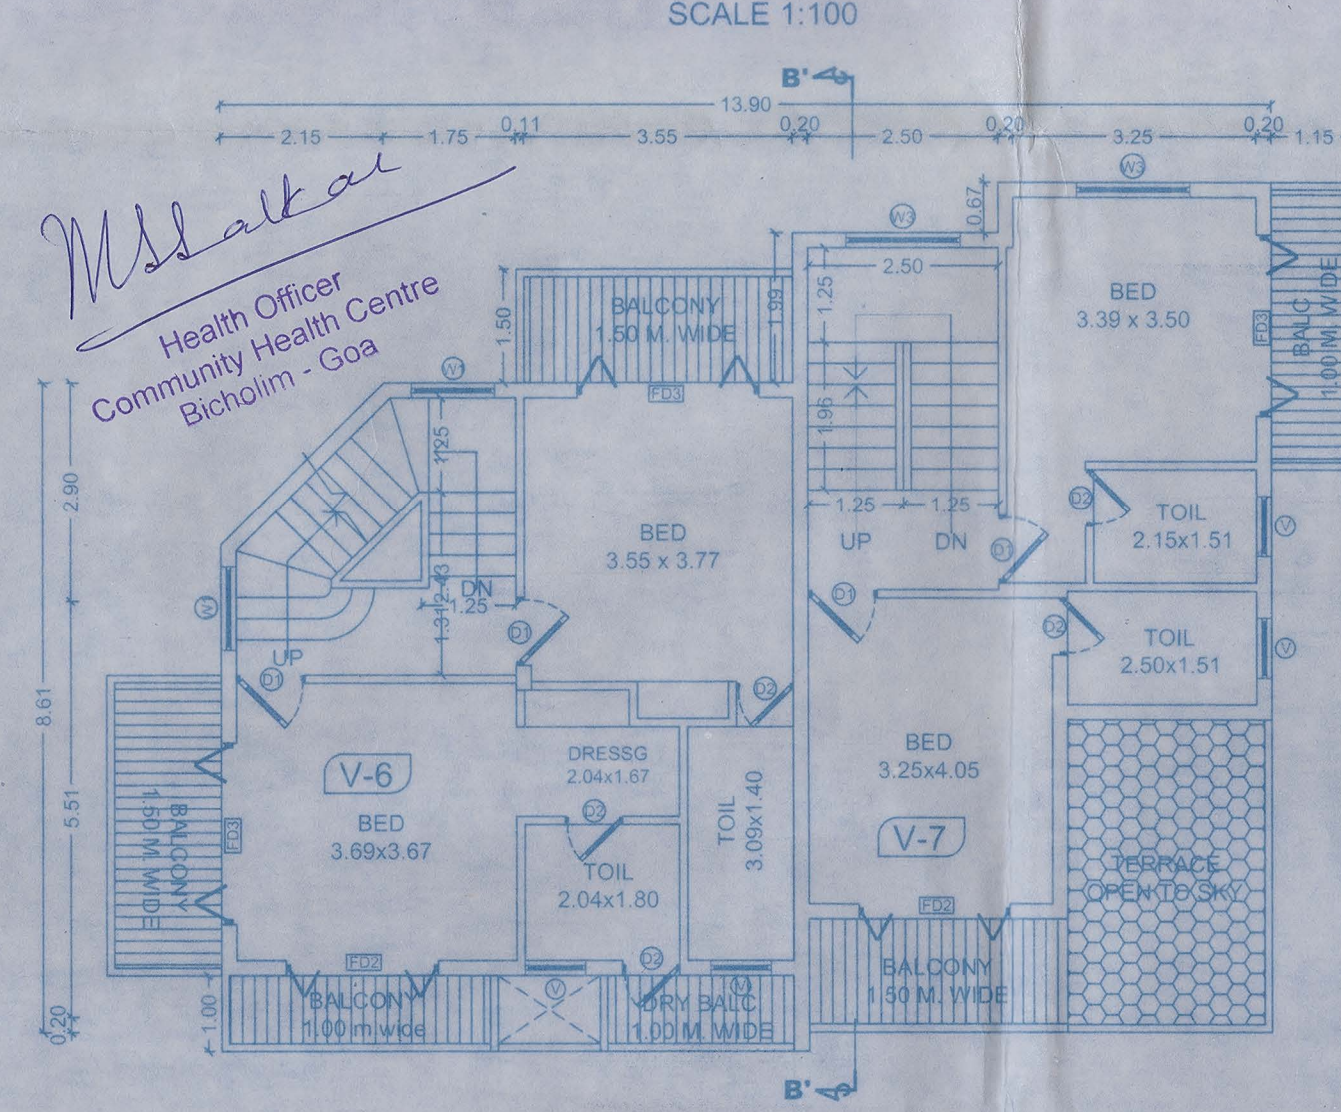


FIRST FLOOR PLAN (V6-V7)
SCALE 1:100


FIRST FLOOR AREA (V1-V5)				
TYPE	SETS	L	B	AREA TOTAL
1	1	29.50	9.10	268.45
2	4	3.02	1.80	21.74
3	1	3.70	0.30	1.11
4	1	4.43	3.56	15.77
5	1	5.36	3.90	20.90
6	1	1.40	1.46	2.04
DEDUCT				
D1	0.5	1.75	1.75	-1.53
D2	1	3.30	1.25	-4.13
GROSS TOTAL				397.23
STAIRCASE/STENT FOYERS				
S1	4	2.50	4.54	-45.40
S2	1	2.60	3.36	-8.74
S3	0.5	5.08	1.63	-4.15
BALCONIES				
B1	1	26.00	1.00	26.00
B2	1	2.33	1.50	3.50
B3	1	4.40	1.50	6.60
B4	1	4.40	1.50	6.60
B5	1	3.70	1.50	5.55
B6	1	3.70	1.50	5.55
B7	1	1.50	3.90	5.85
B8	1	3.50	1.00	3.50
B9	1	3.50	0.25	0.88
B10	1	3.30	1.25	-4.13
B11	1	1.40	1.46	2.04
TOTAL FOR FAR PURPOSE				268.00

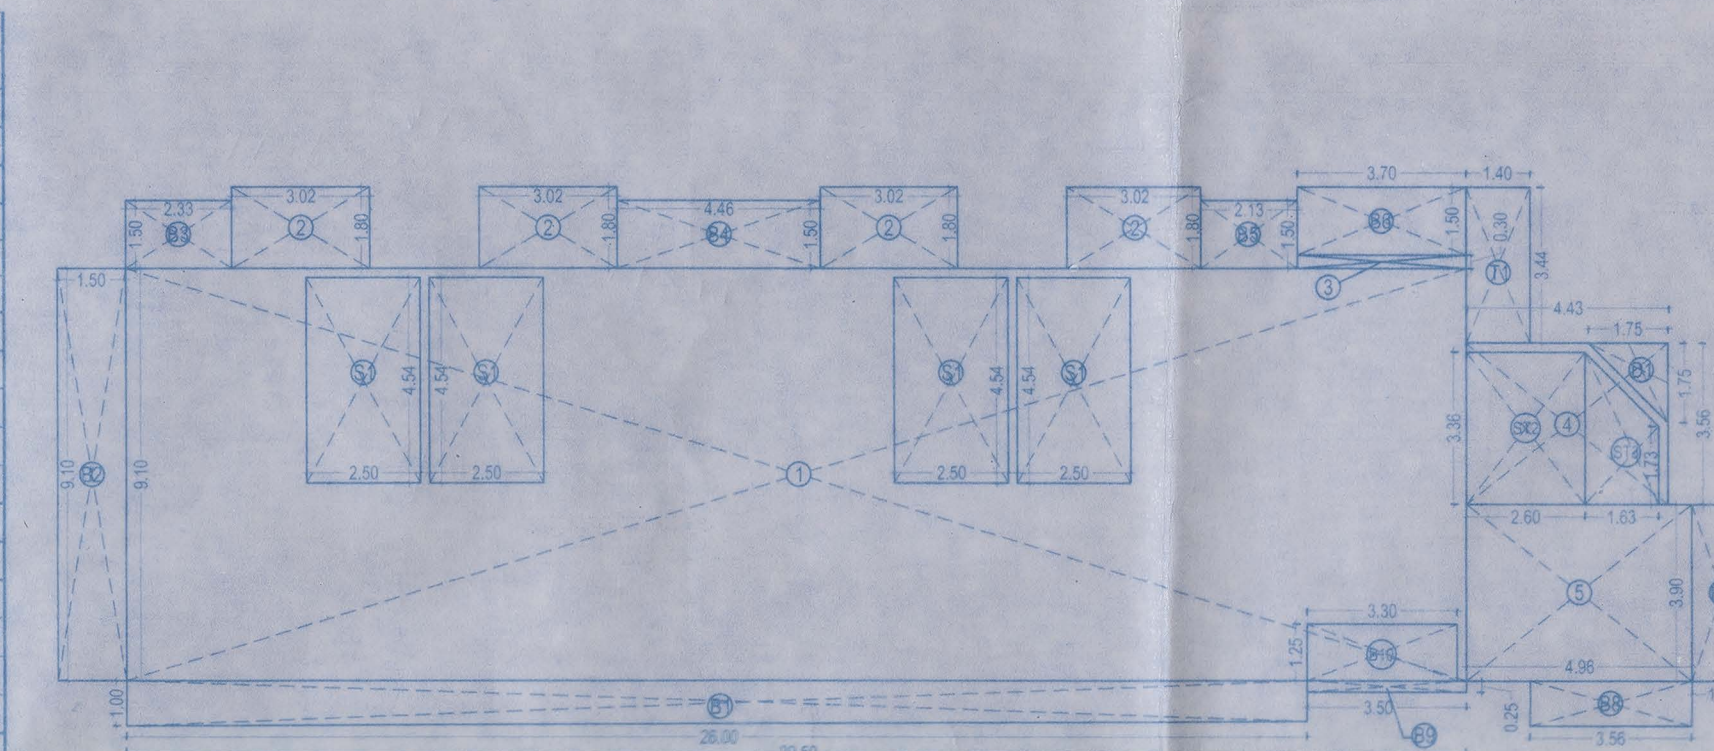



UPPER GROUND FLOOR AREA (V6-V7)				
TYPE	SETS	L	B	AREA TOTAL
1	1	29.50	9.10	268.45
2	4	3.02	1.80	21.74
3	1	3.70	0.30	1.11
4	1	4.43	3.56	15.77
5	1	5.36	3.90	20.90
6	1	1.40	1.46	2.04
DEDUCT				
D1	0.5	1.75	1.75	-1.53
D2	1	3.30	1.25	-4.13
GROSS TOTAL				385.15
STAIRCASE/STENT FOYERS				
S1	4	2.50	4.54	-45.40
S2	1	2.60	3.36	-8.74
S3	0.5	5.08	1.63	-4.15
BALCONIES				
B1	1	26.00	1.00	26.00
B2	1	2.33	1.50	3.50
B3	1	4.40	1.50	6.60
B4	1	4.40	1.50	6.60
B5	1	3.70	1.50	5.55
B6	1	3.70	1.50	5.55
B7	1	1.50	3.90	5.85
B8	1	3.50	1.00	3.50
B9	1	3.50	0.25	0.88
B10	1	3.30	1.25	-4.13
B11	1	1.40	1.46	2.04
TOTAL FOR FAR PURPOSE				268.00

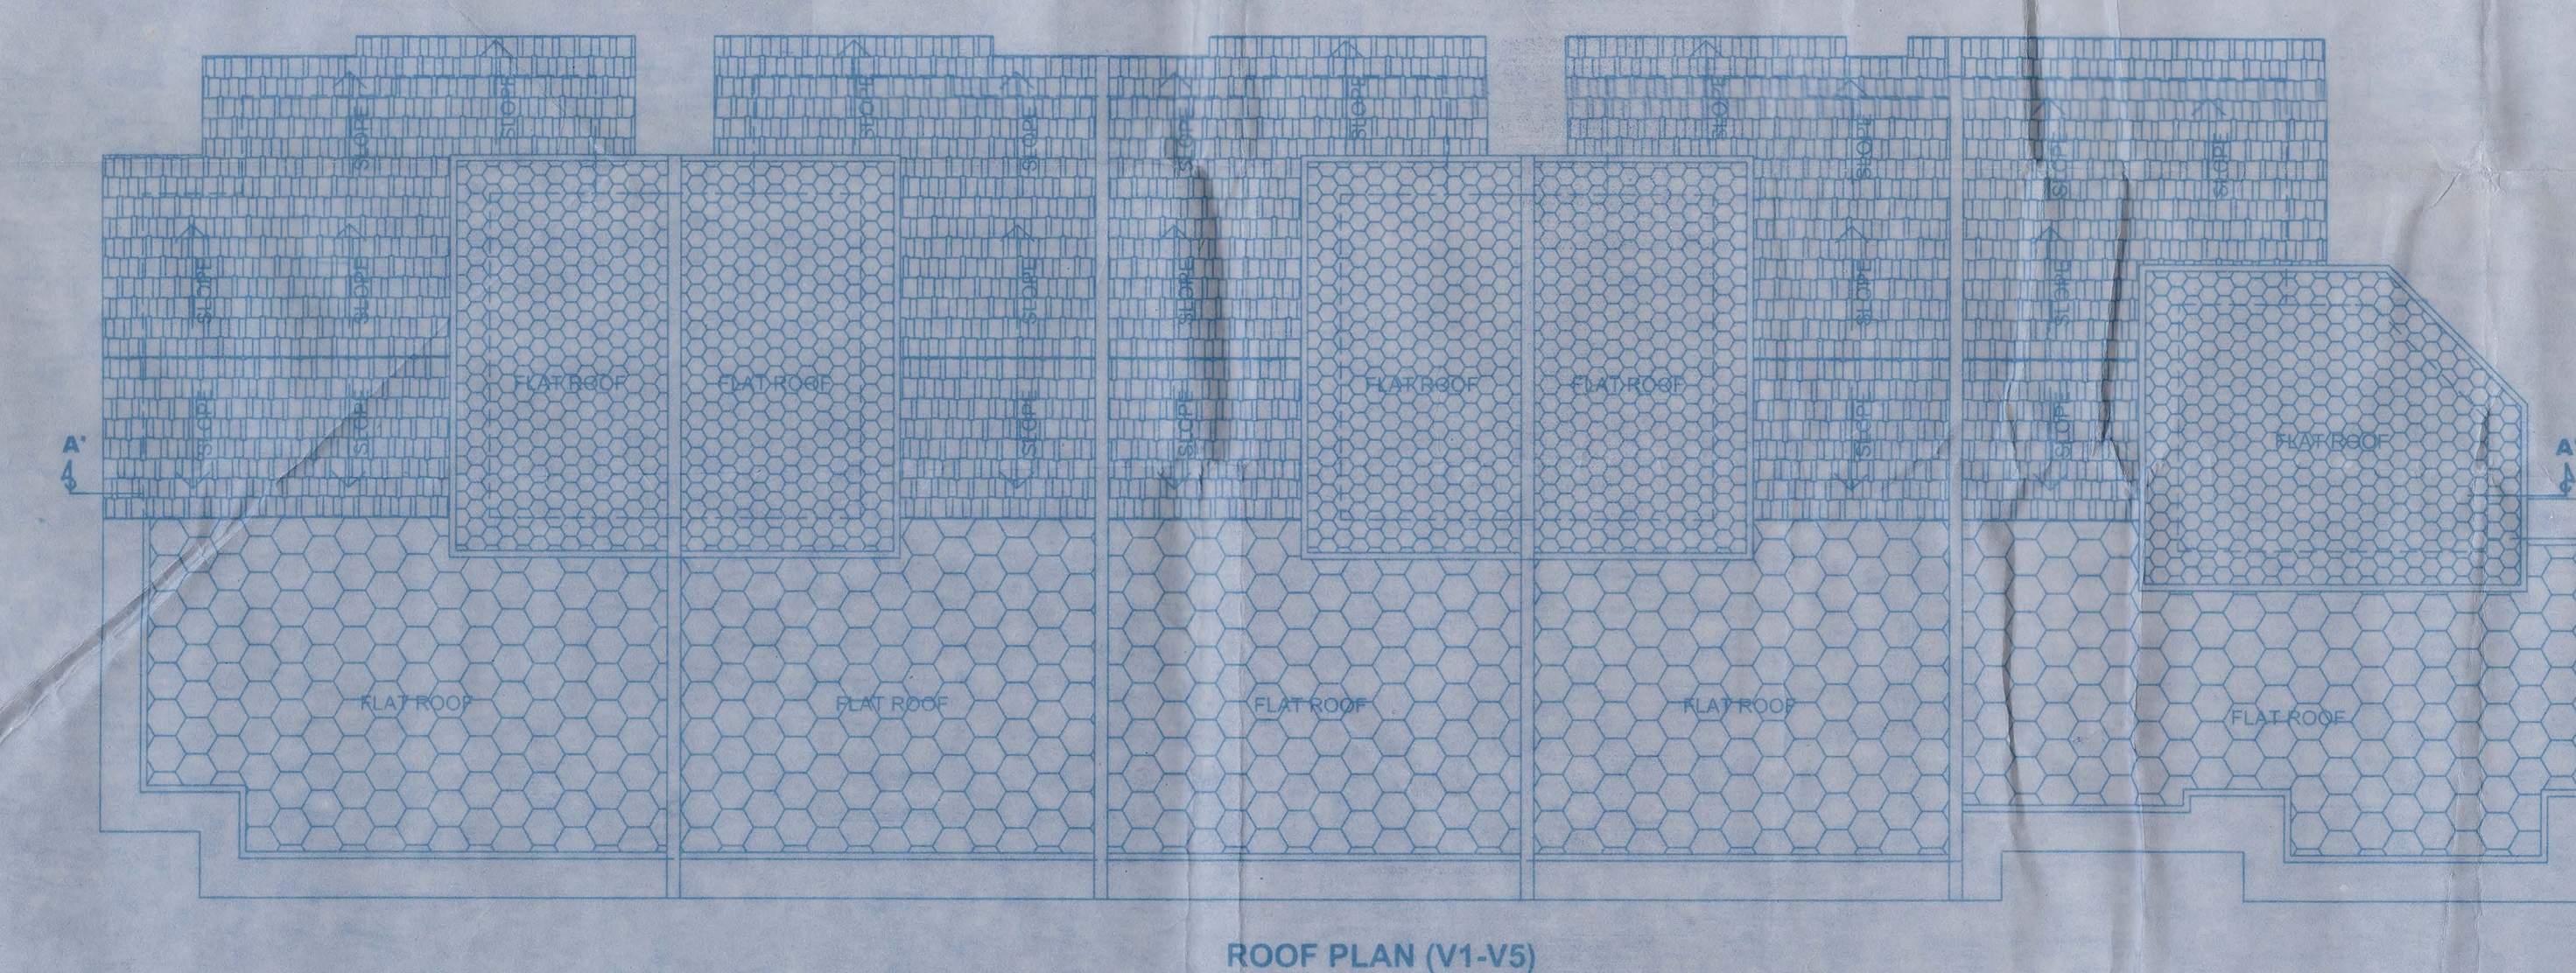

ROOF PLAN (V1-V5)
SCALE 1:100

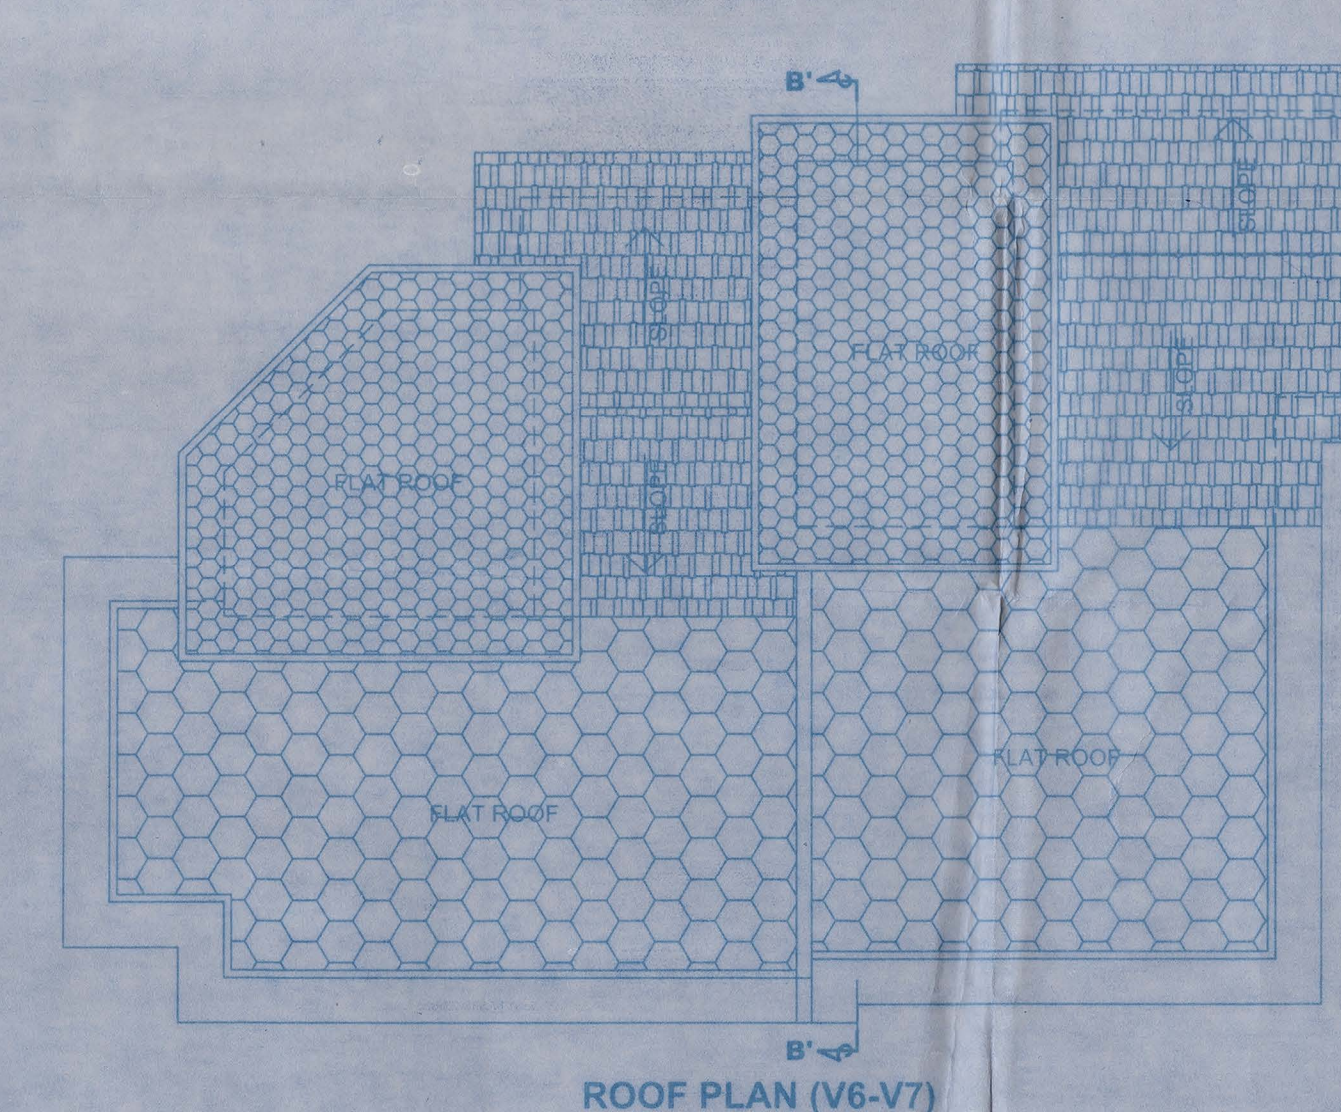

ROOF PLAN (V6-V7)
SCALE 1:100

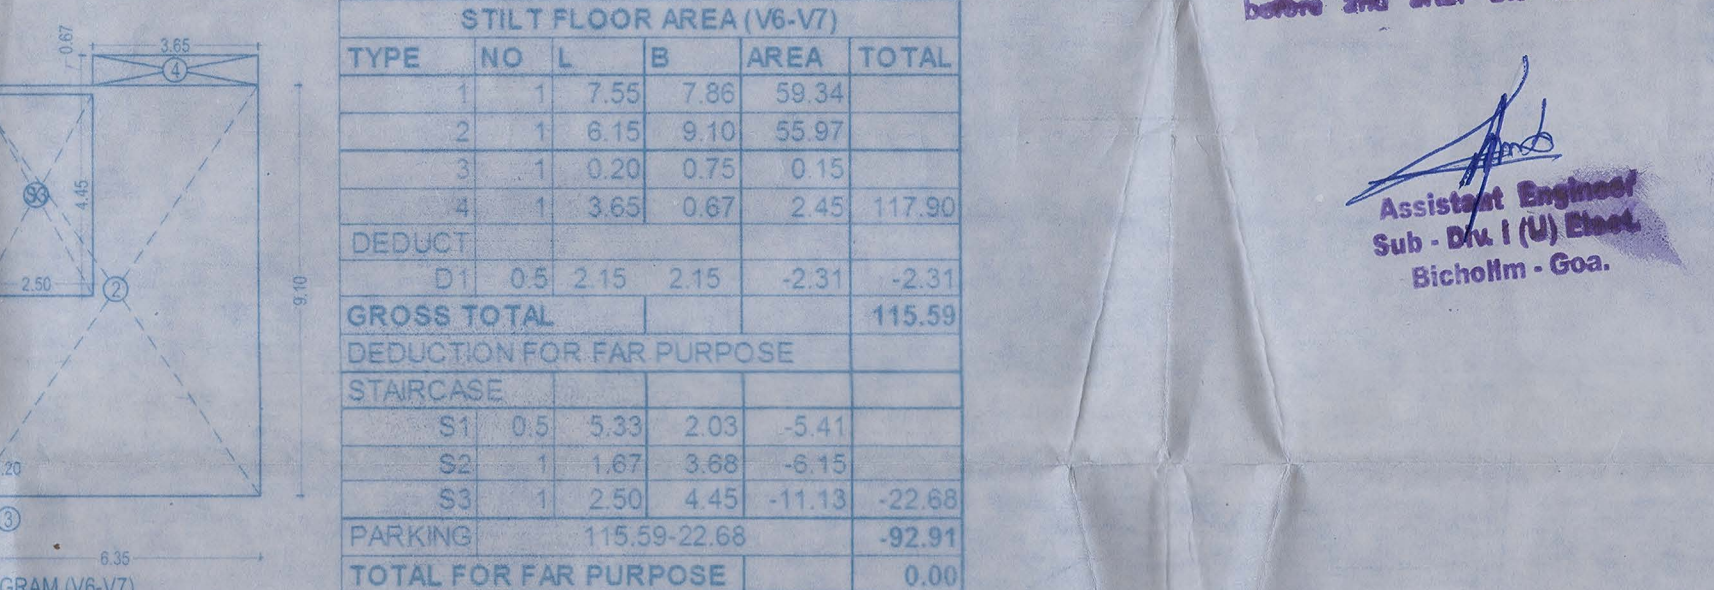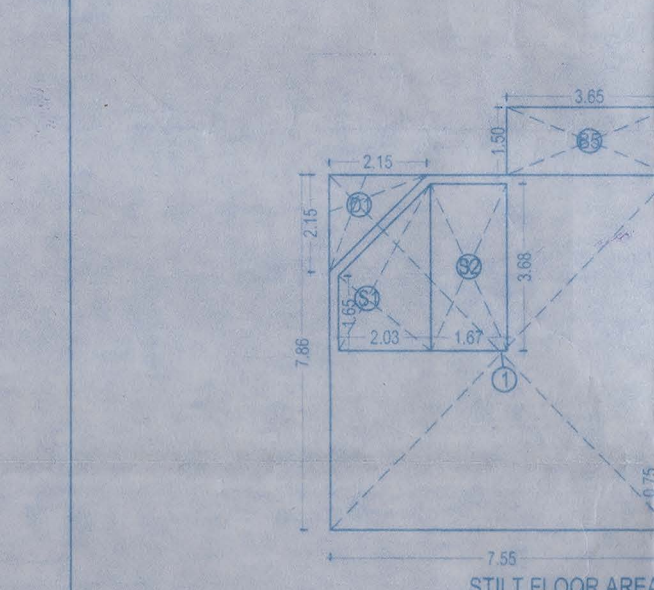

FIRST FLOOR AREA (V6-V7)				
TYPE	SETS	L	B	AREA TOTAL
1	1	29.50	9.10	268.45
2	4	3.02	1.80	21.74
3	1	3.70	0.30	1.11
4	1	4.43	3.56	15.77
5	1	5.36	3.90	20.90
6	1	1.40	1.46	2.04
DEDUCT				
D1	0.5	1.75	1.75	-1.53
D2	1	3.30	1.25	-4.13
GROSS TOTAL				397.23
STAIRCASE/STENT FOYERS				
S1	4	2.50	4.54	-45.40
S2	1	2.60	3.36	-8.74
S3	0.5	5.08	1.63	-4.15
BALCONIES				
B1	1	26.00	1.00	26.00
B2	1	2.33	1.50	3.50
B3	1	4.40	1.50	6.60
B4	1	4.40	1.50	6.60
B5	1	3.70	1.50	5.55
B6	1	3.70	1.50	5.55
B7	1	1.50	3.90	5.85
B8	1	3.50	1.00	3.50
B9	1	3.50	0.25	0.88
B10	1	3.30	1.25	-4.13
B11	1	1.40	1.46	2.04
TOTAL FOR FAR PURPOSE				268.00

CONTRACTOR TO VERIFY ALL DIMENSIONS ON SITE BEFORE COMMENCING WORK. FIGURED DIMENSIONS GIVEN ARE TO BE TAKEN IN PREFERENCE TO SCALING. COPYRIGHT OF DESIGNS SHOWN HERE ON IS RETAINED BY THIS OFFICE. AUTHORITY IS REQUIRED FOR ANY REPRODUCTION. ALL DIMENSIONS ARE IN METRES UNLESS OTHERWISE SPECIFIED.

DATE	ISSUED TO	AMENDMENT

SCHEDULE OF OPENINGS				
TYPE	SIZE	SILL HT	UNTEL HT	REMARKS
D	1.00 x 2.15	---	2.15	T.W. DOOR
D1	0.90 x 2.15	---	2.15	T.W. DOOR
D2	0.75 x 2.15	---	2.15	T.W. DOOR
RS	2.50 x 2.50	---	2.50	ROLLING SHUTTER
FD1	2.50 x 2.15	---	2.15	AL. SLIDING
W	1.50 x 1.20	0.95	2.15	AL. SLIDING
V	0.80 x 1.00	1.15	2.15	GLASS FROST LOUV
V1	2.50 x 1.00	3.25	4.50	GLASS FROST LOUV

DESIGN CONSULTANTS:
AR. SANDESH K. PRABHUCHODNEKAR
NEEVH CONSULTANTS
ARCHITECTS & ENGINEERS
14, BLOCK-A, JAYAM COMPLEX, NEELGIRI PARK, GOA. INDIA 403 001, PH. 023899.

OWNER:
SALKAR CONSTRUCTIONS

PARTICULARS:
PLANS OF PROPOSED RESIDENTIAL VILLAS, ON PLOT NO. 58,59,64,65, LAND BEARING S. NO. 267/0, SITUATED AT TALUGA VILLAGE OF BICHOLIM TALUKA, GOA.

DRAWING TITLE:
FLOOR PLANS, ROOF PLAN, SECTION, ELEVATION, AREA DIAGRAMS & AREA CALCULATION.

SCALE	1:100	N
DATE	23.05.2020	
DRAWN BY	G.G.	JOB NO.
DRG NO.	01	
		531