
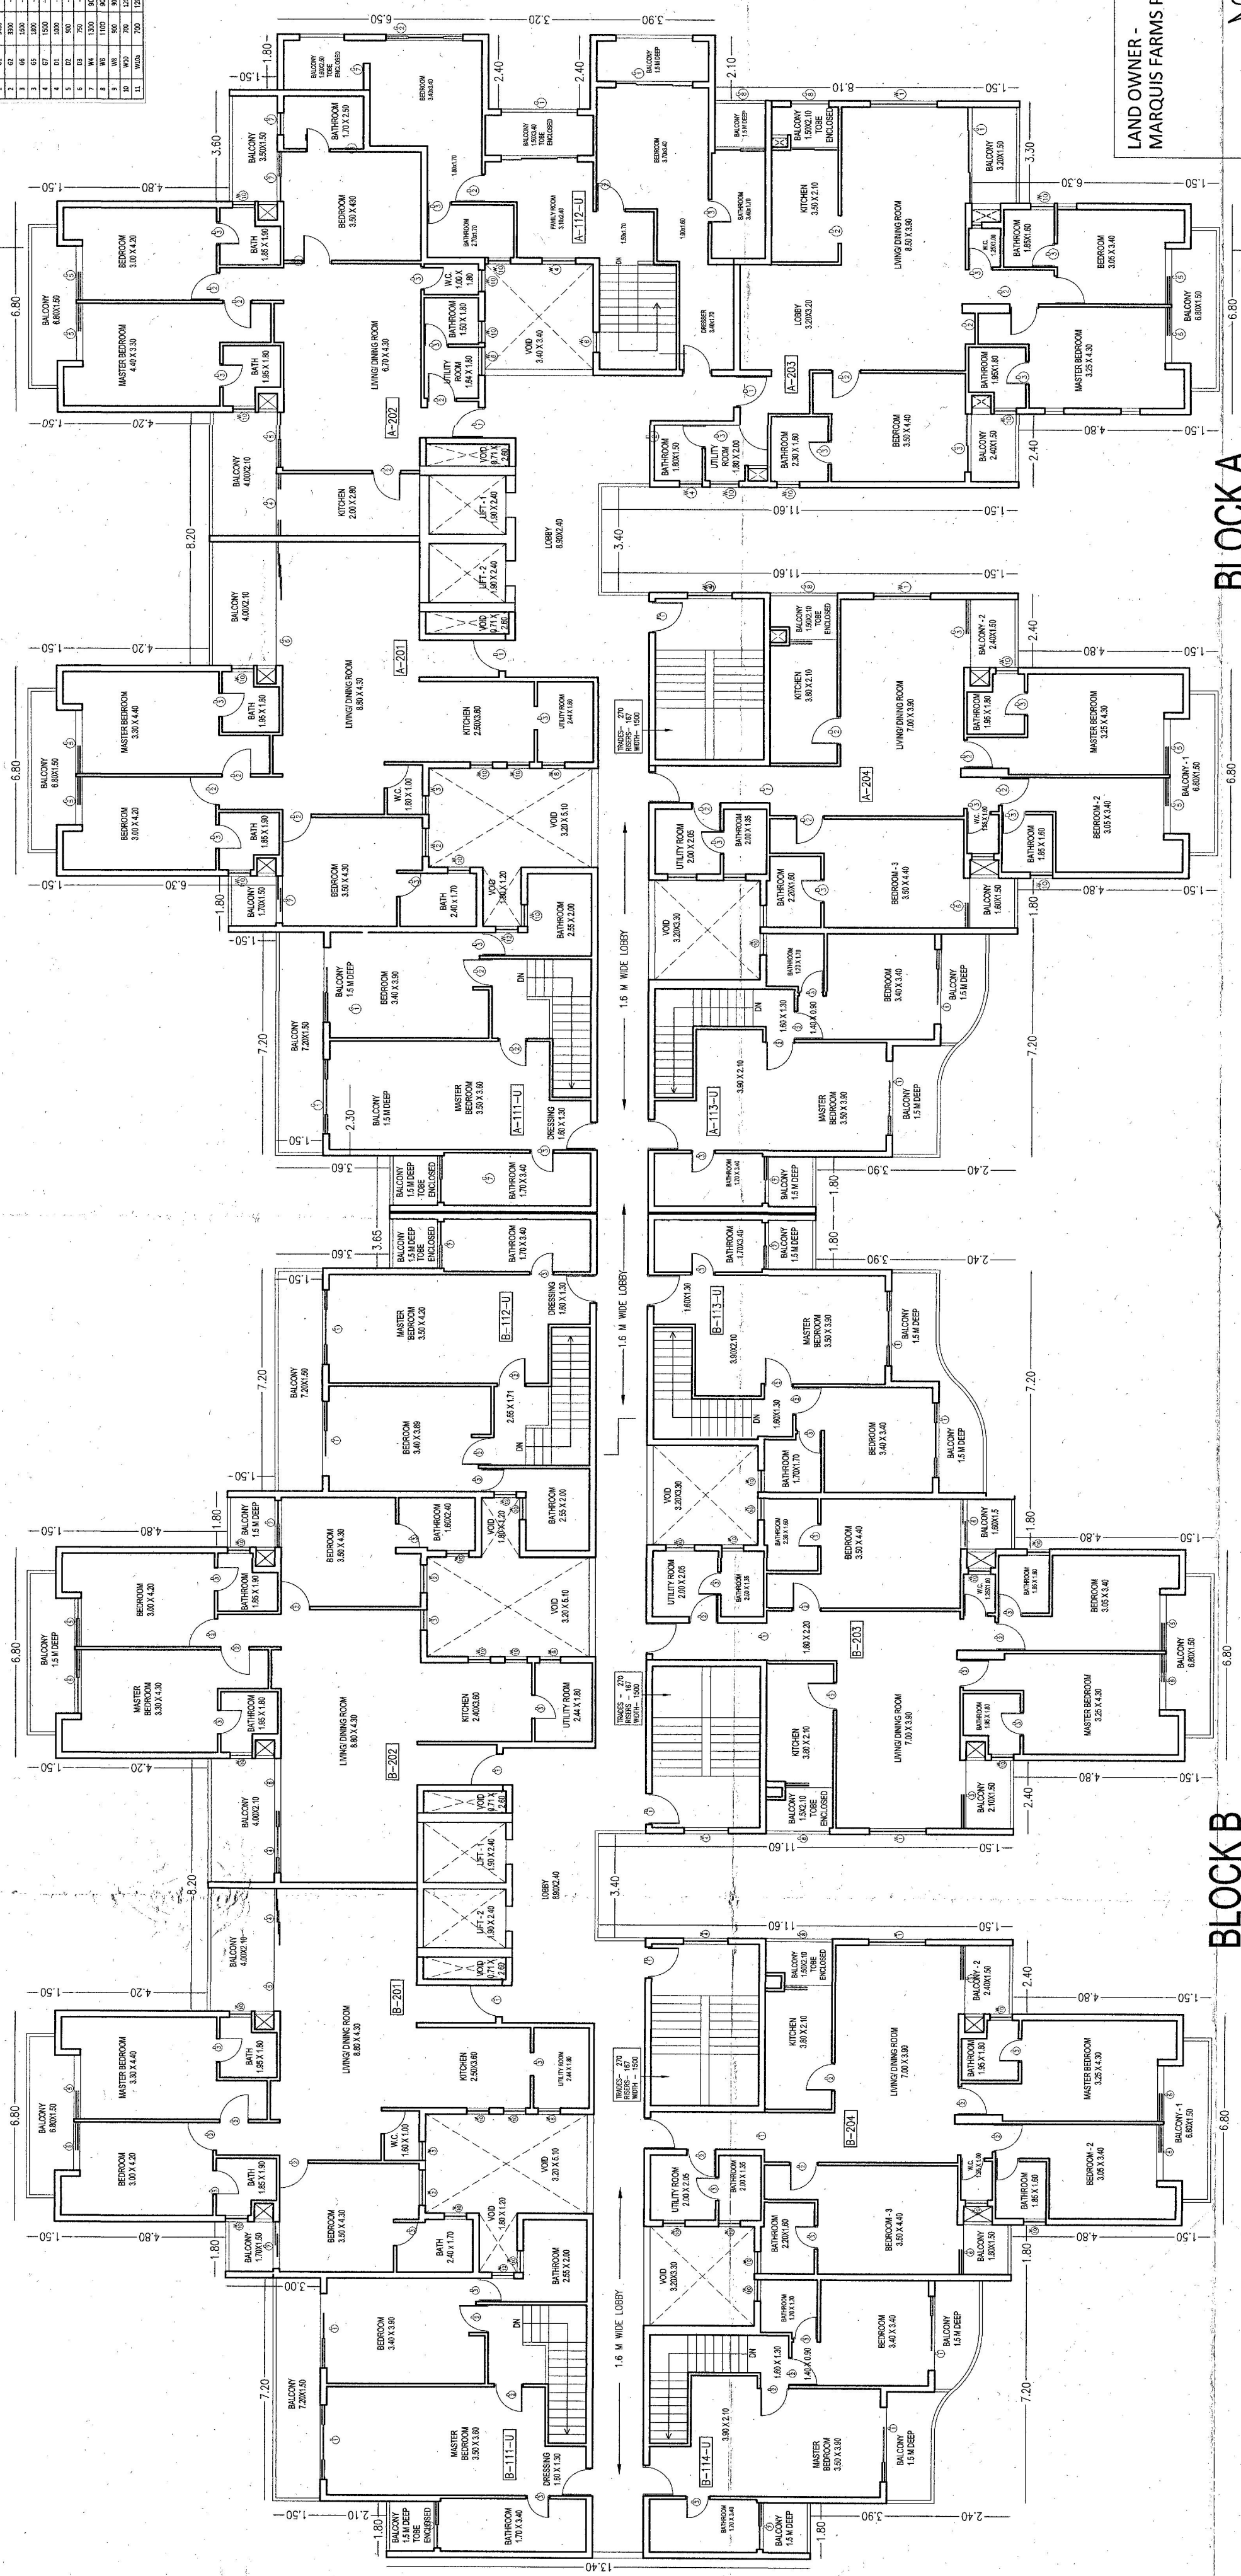


DOOR AND WINDOW SCHEDULE				
S.NO.	NAME	QTY	UNIT	AMT
1	01	2400	-	2400
2	02	1500	-	1500
3	03	1500	-	1500
4	04	1500	-	1500
100	100	1500	-	1500

 

2nd FLOOR PLAN

2nd FLOOR PLAN

2nd FLOOR PLAN

Development Permission Granted
Subject To Conditions Vife Order
No SGPDA/P/5311/163/125-26
Dated: 09.04.2025

Member, Secretary
S.G.P.D.A.
MARGAO-GOIA

ARCHITECT
Ar. Ravindra Raste
151, Old D. S. Road, Margao,
Ponda, Goa 493401
TCP Reg. No. 47/2020/2015
CON. Reg. No. GA/2005/2015/1554
PROJECT:
RESIDENTIAL AND COMMERCIAL
DEVELOPMENT ON PLOT BEARING
P.T. SHEET NO. 57, CHALTA NO. 1 AT
MARGAO, GOA

DRAWING TITLE:
2nd FLOOR PLAN
(BLOCK A AND B)

SCALE: 1:100
DATE: 15-10-2024

LAND OWNER -
MARQUIS FARMS PVT LTD

DEVELOPER -
SHREM AANSV REALTY LLP

