




BLOCK "A" (REVISED)

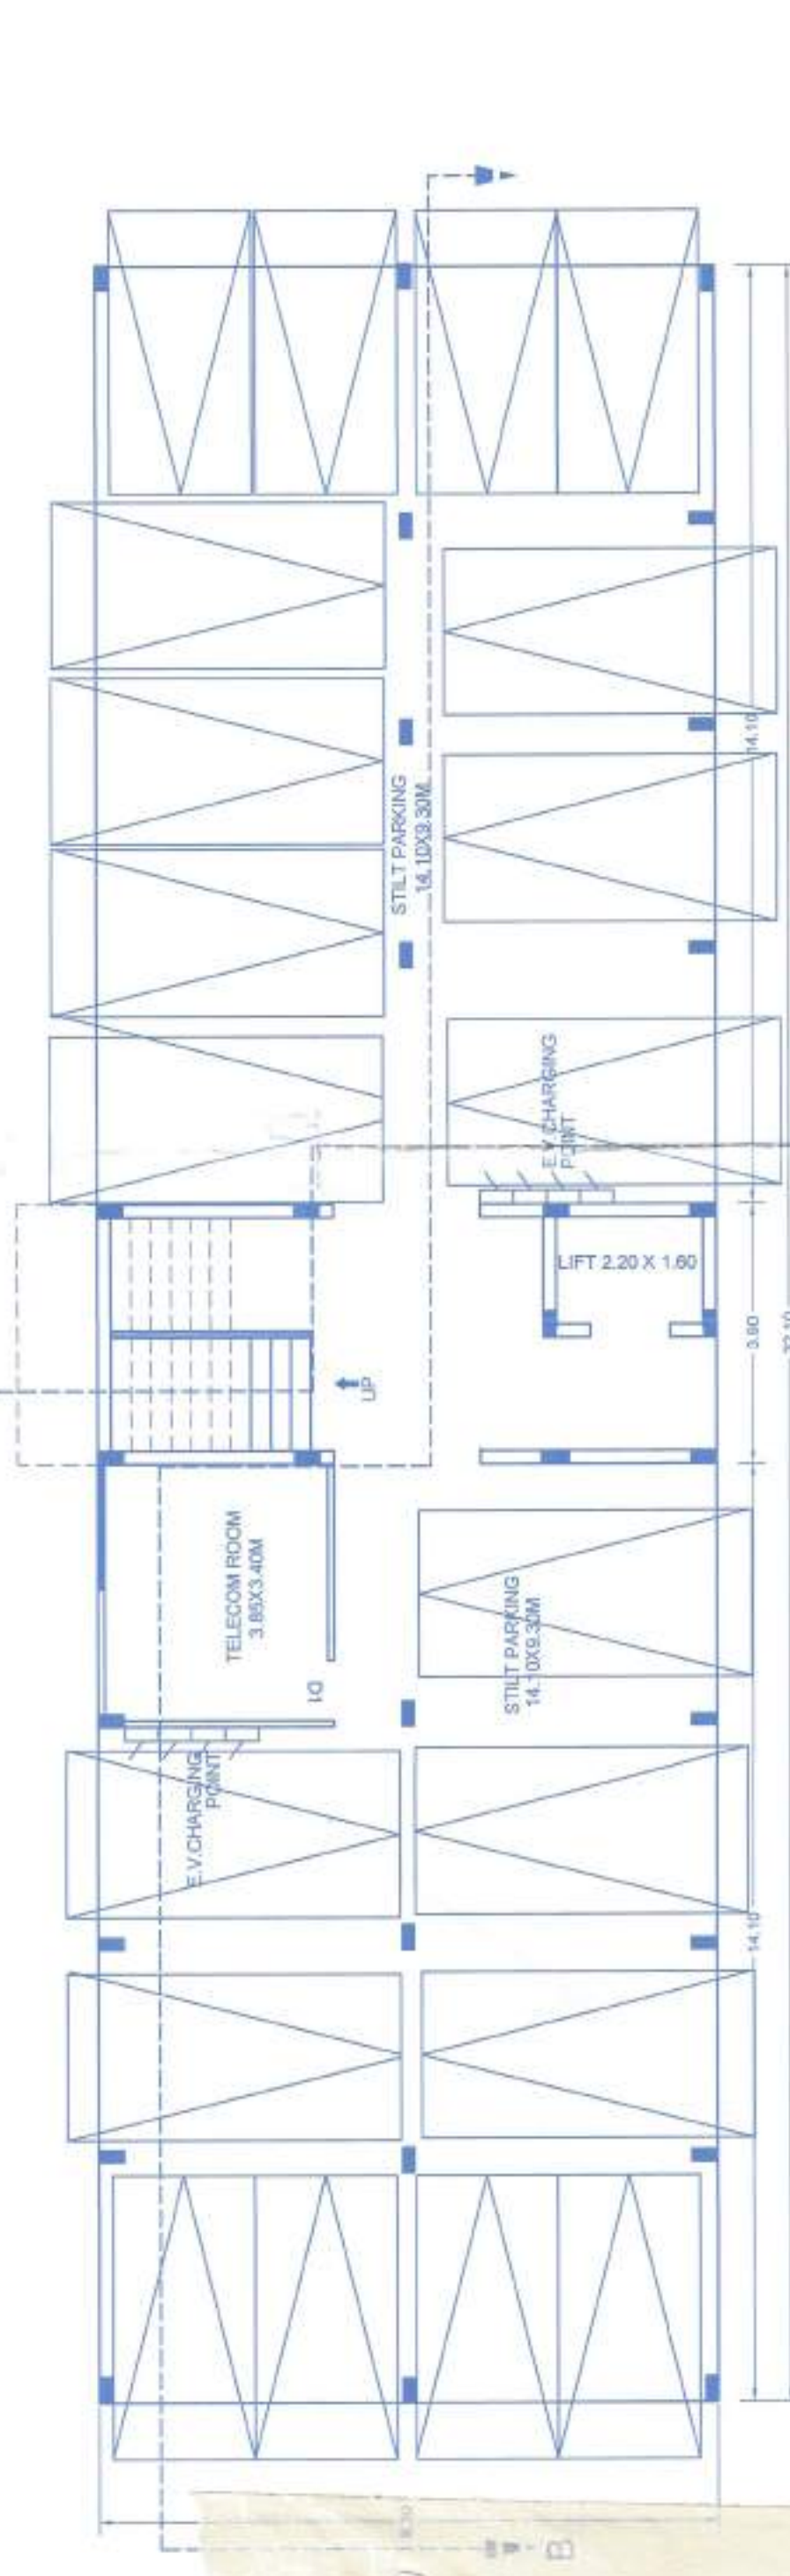


REVISED STILT FLOOR PLAN BLOCK A  
SCALE 1:100

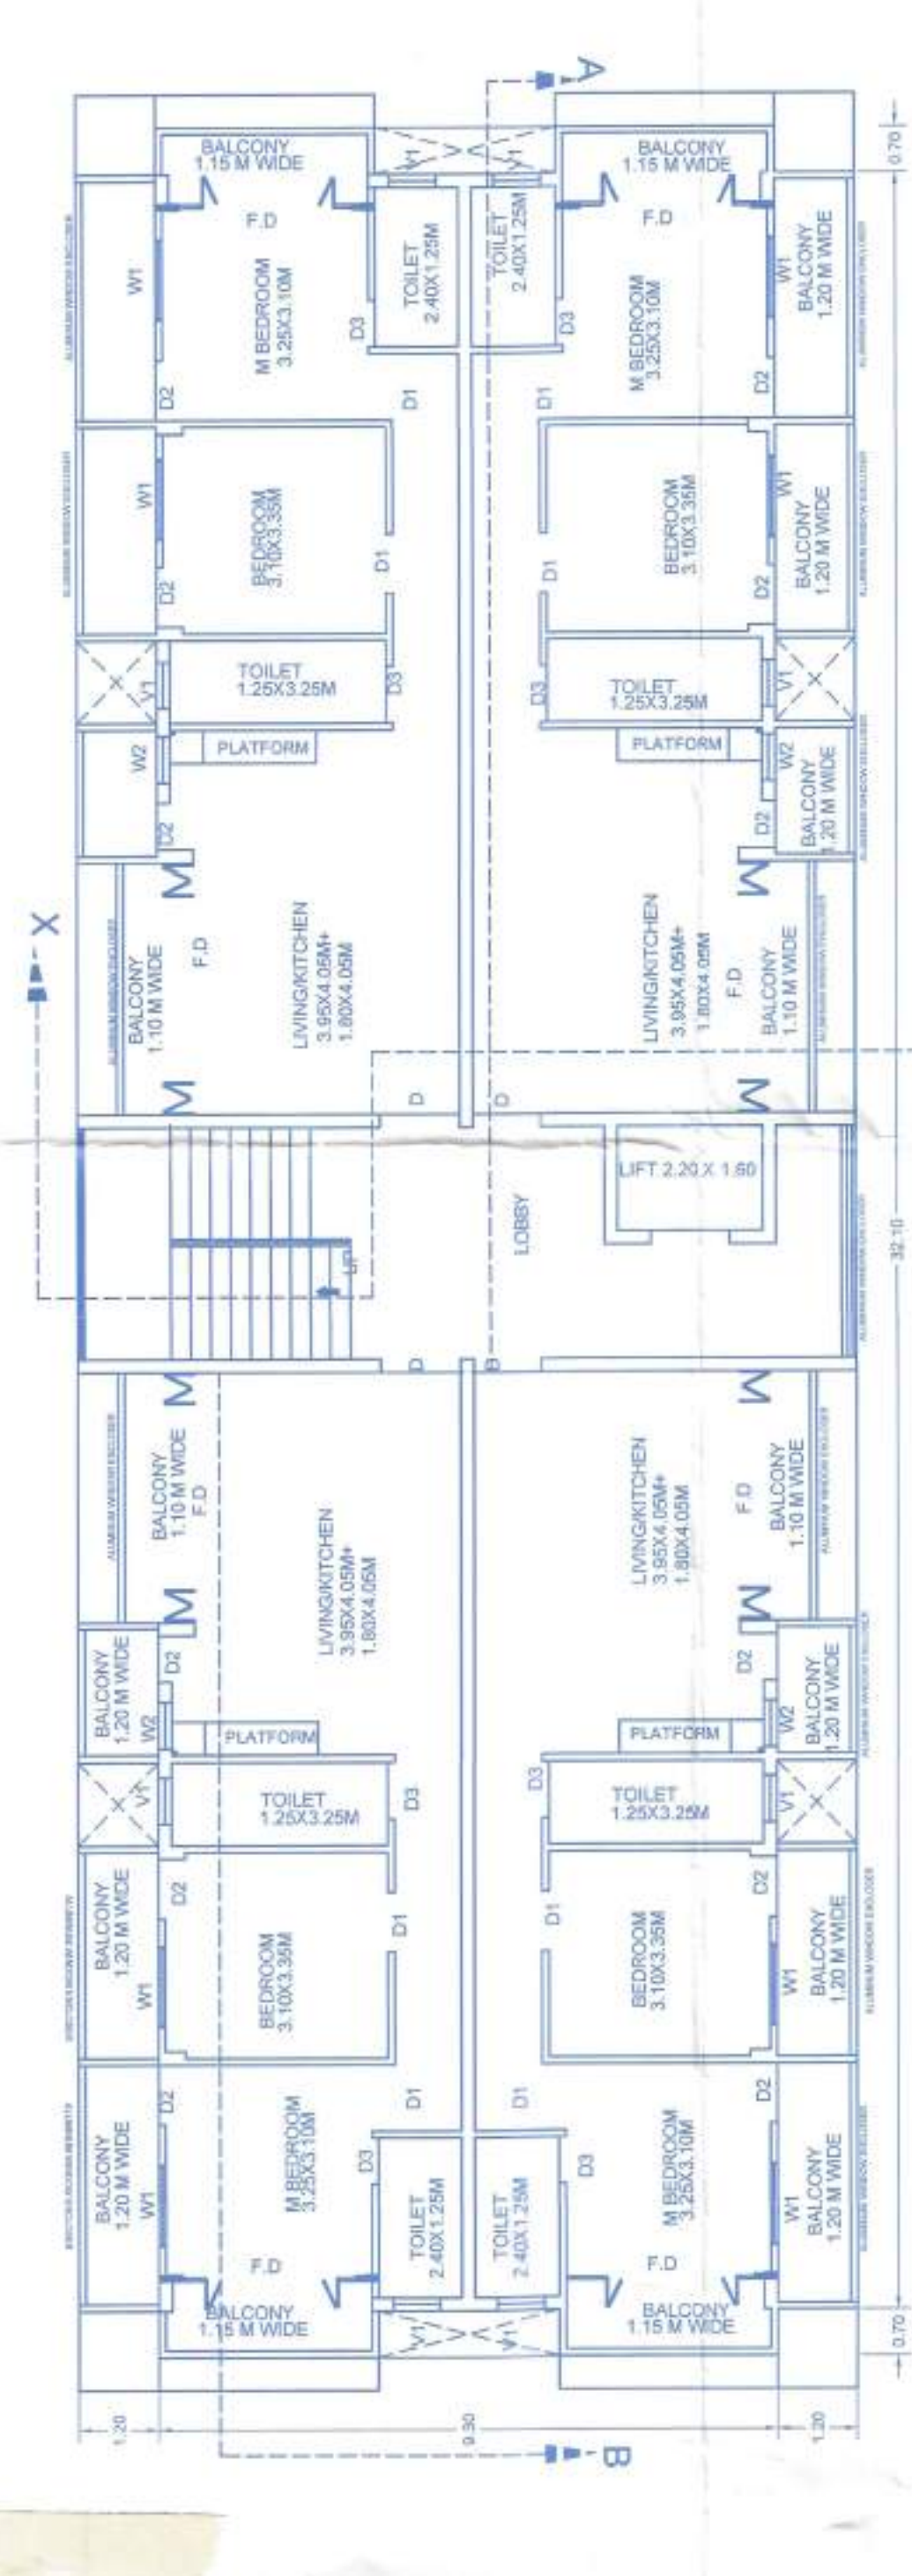


EXISTING FIRST SECOND AND THIRD FLOOR PLAN BLOCK A (2BHK 4 unit x 3floors = 12 nos unit)  
SCALE 1:100

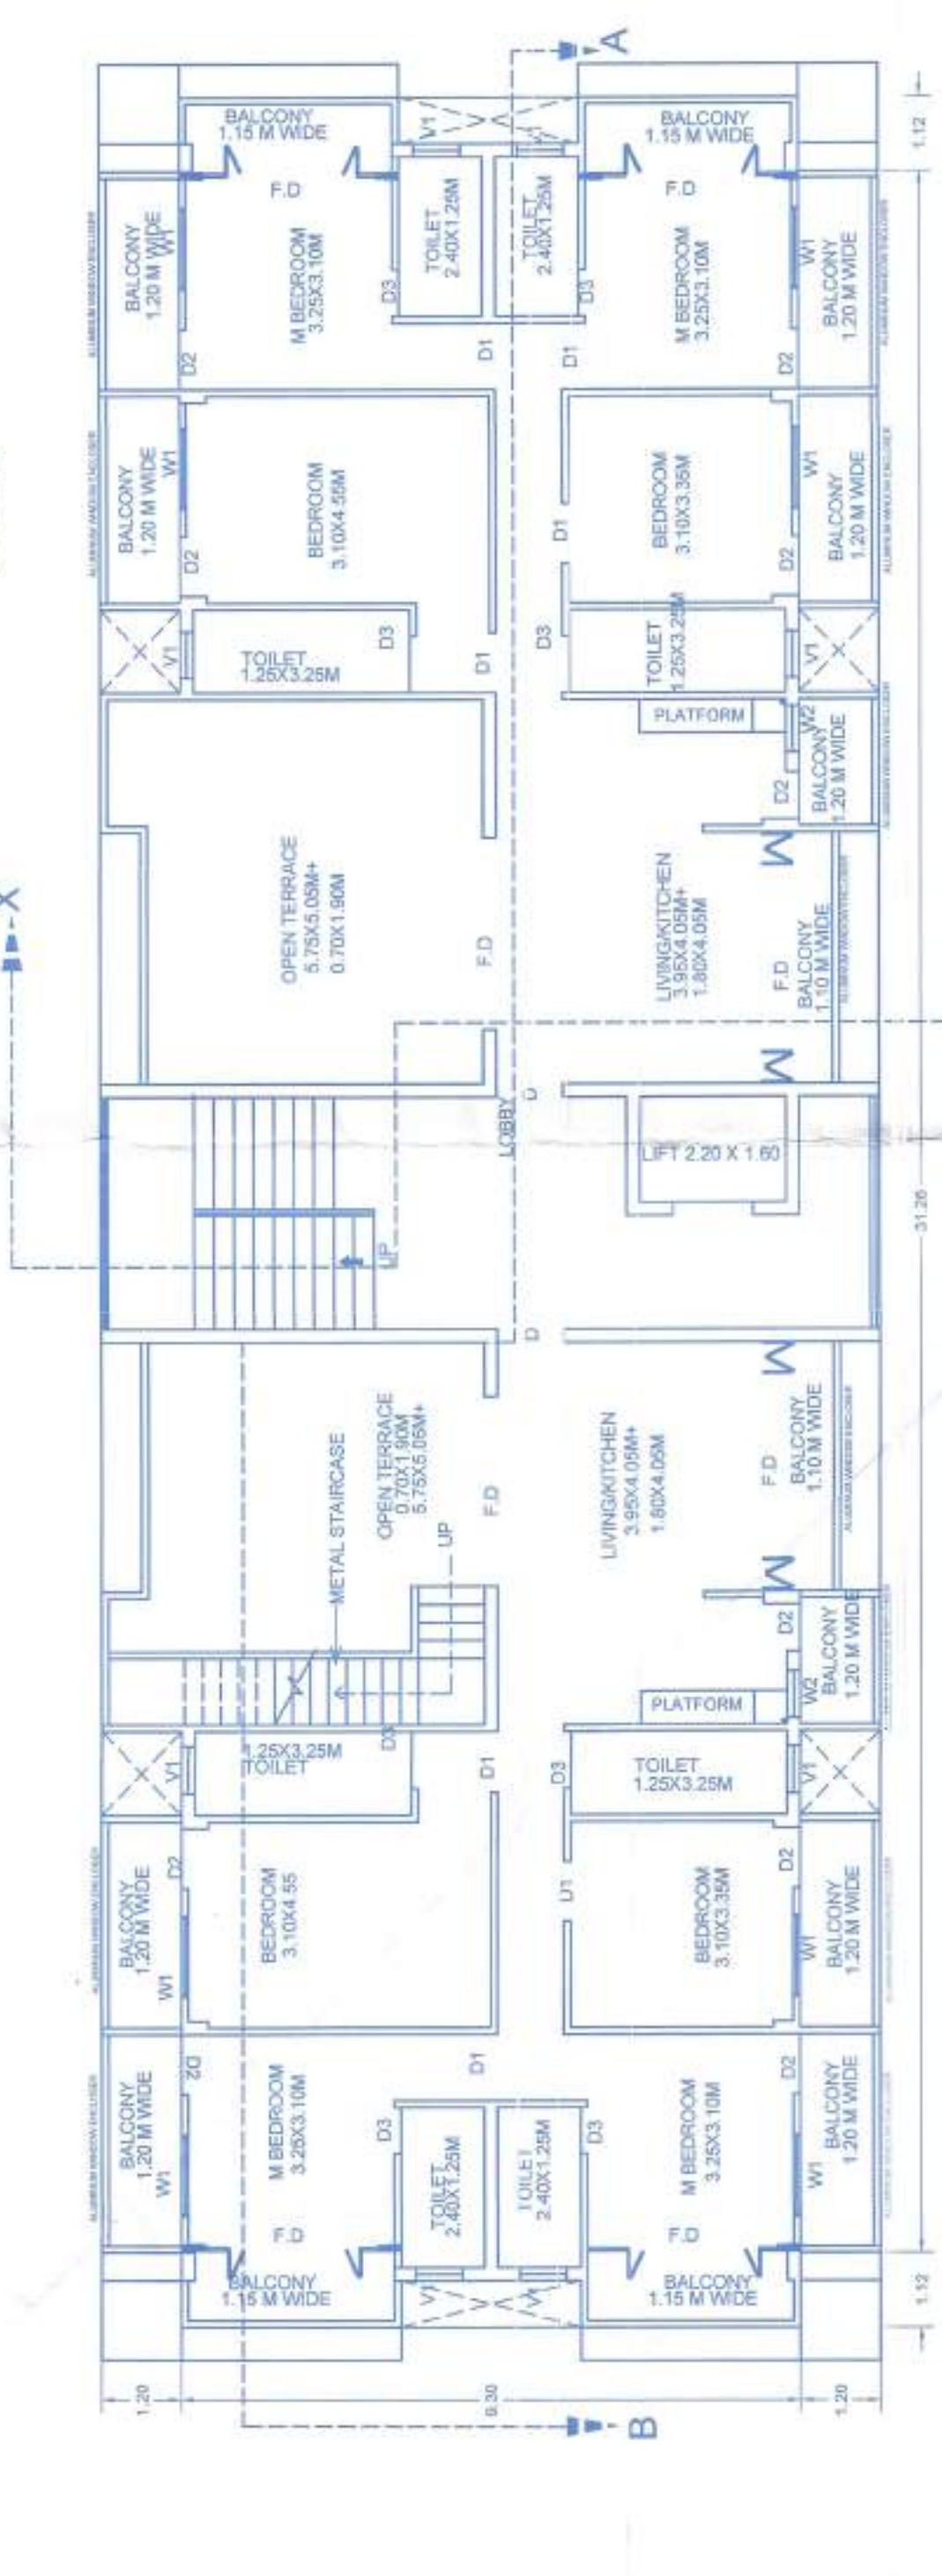


EXISTING FORTH FLOOR PLAN BLOCK A (REVISED) (4 BHK 2 UNITS)  
SCALE 1:100

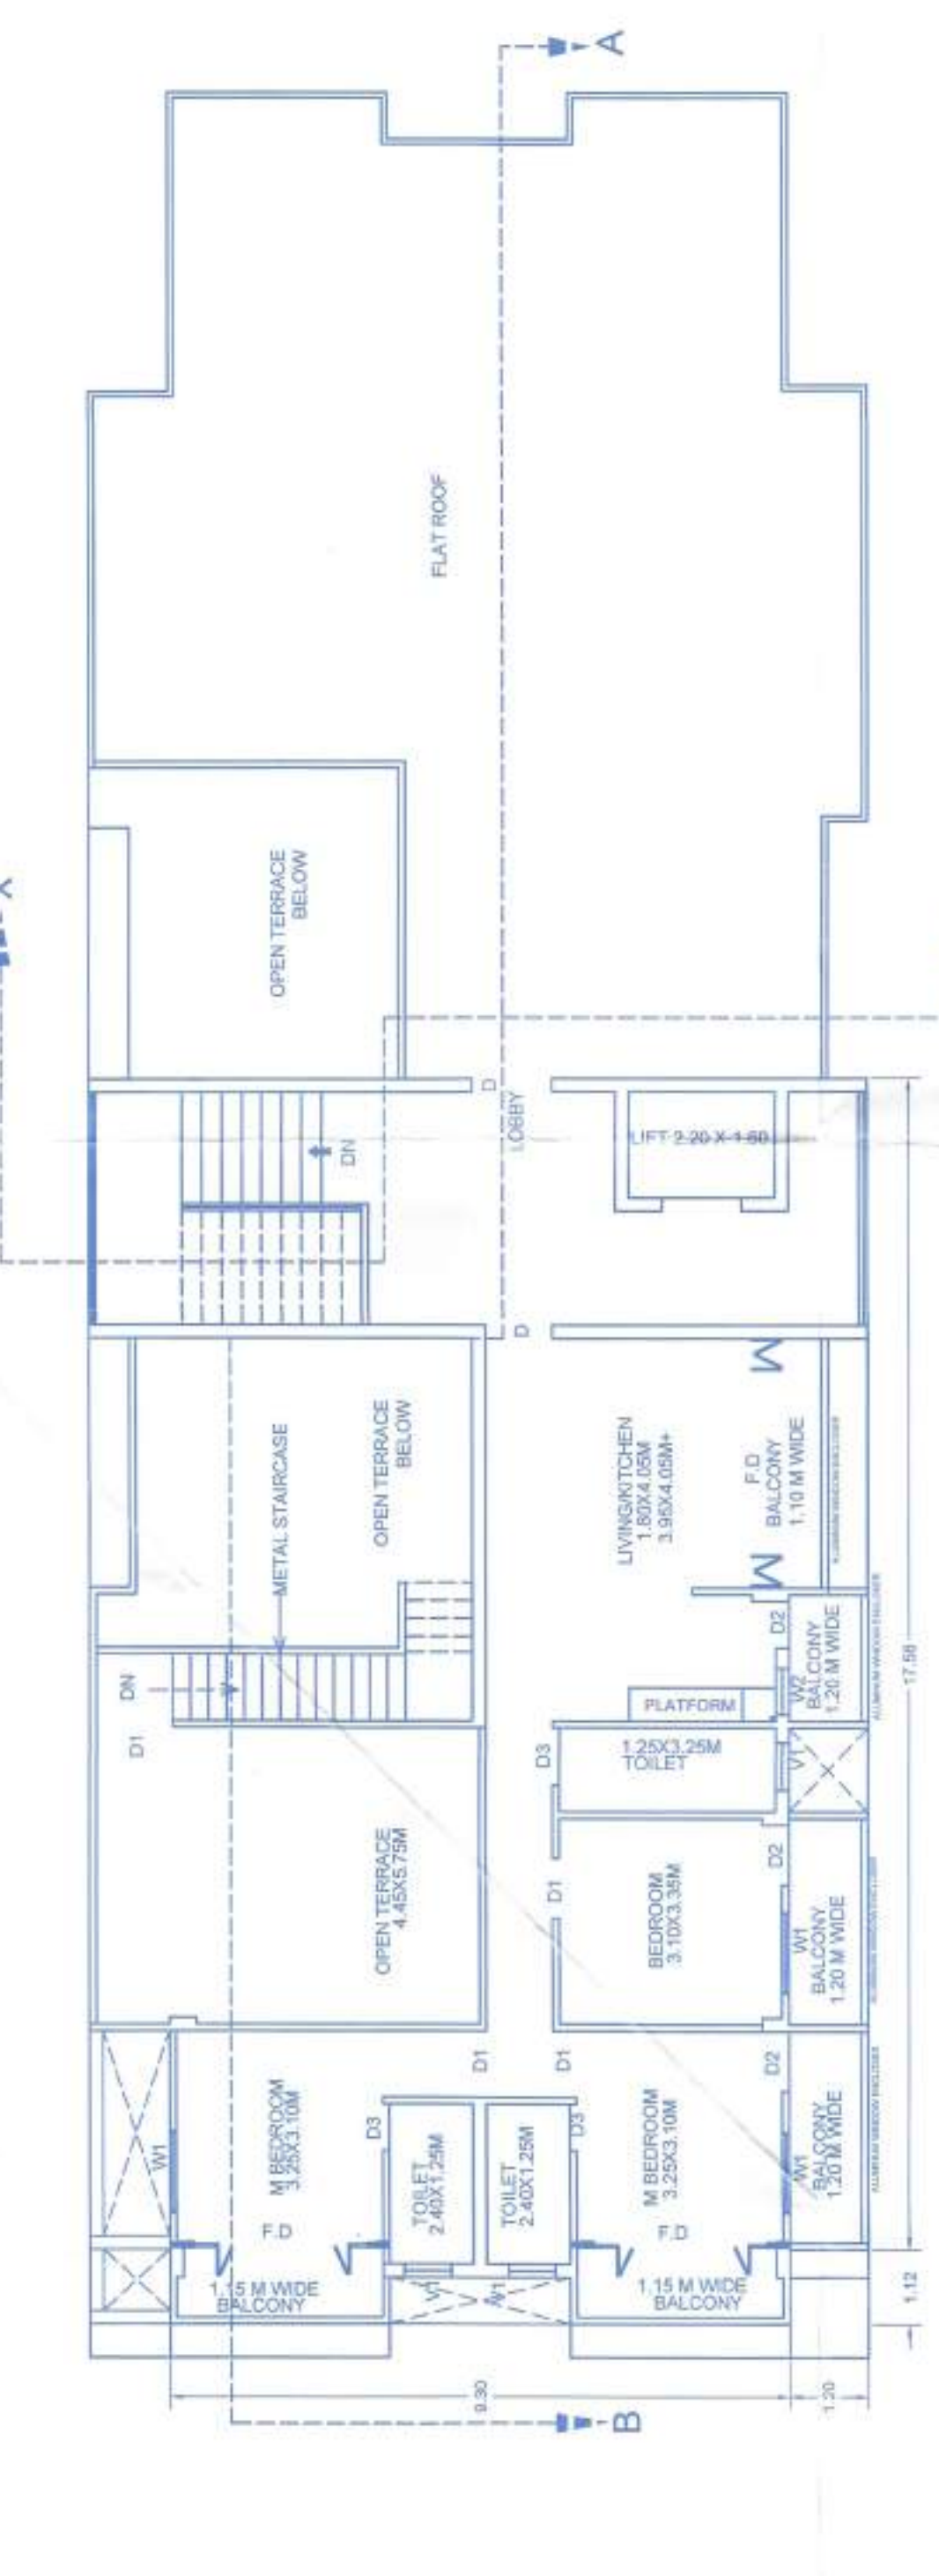


PROPOSED FIFTH FLOOR PLAN BLOCK A (3BHK 1unit)  
SCALE 1:100

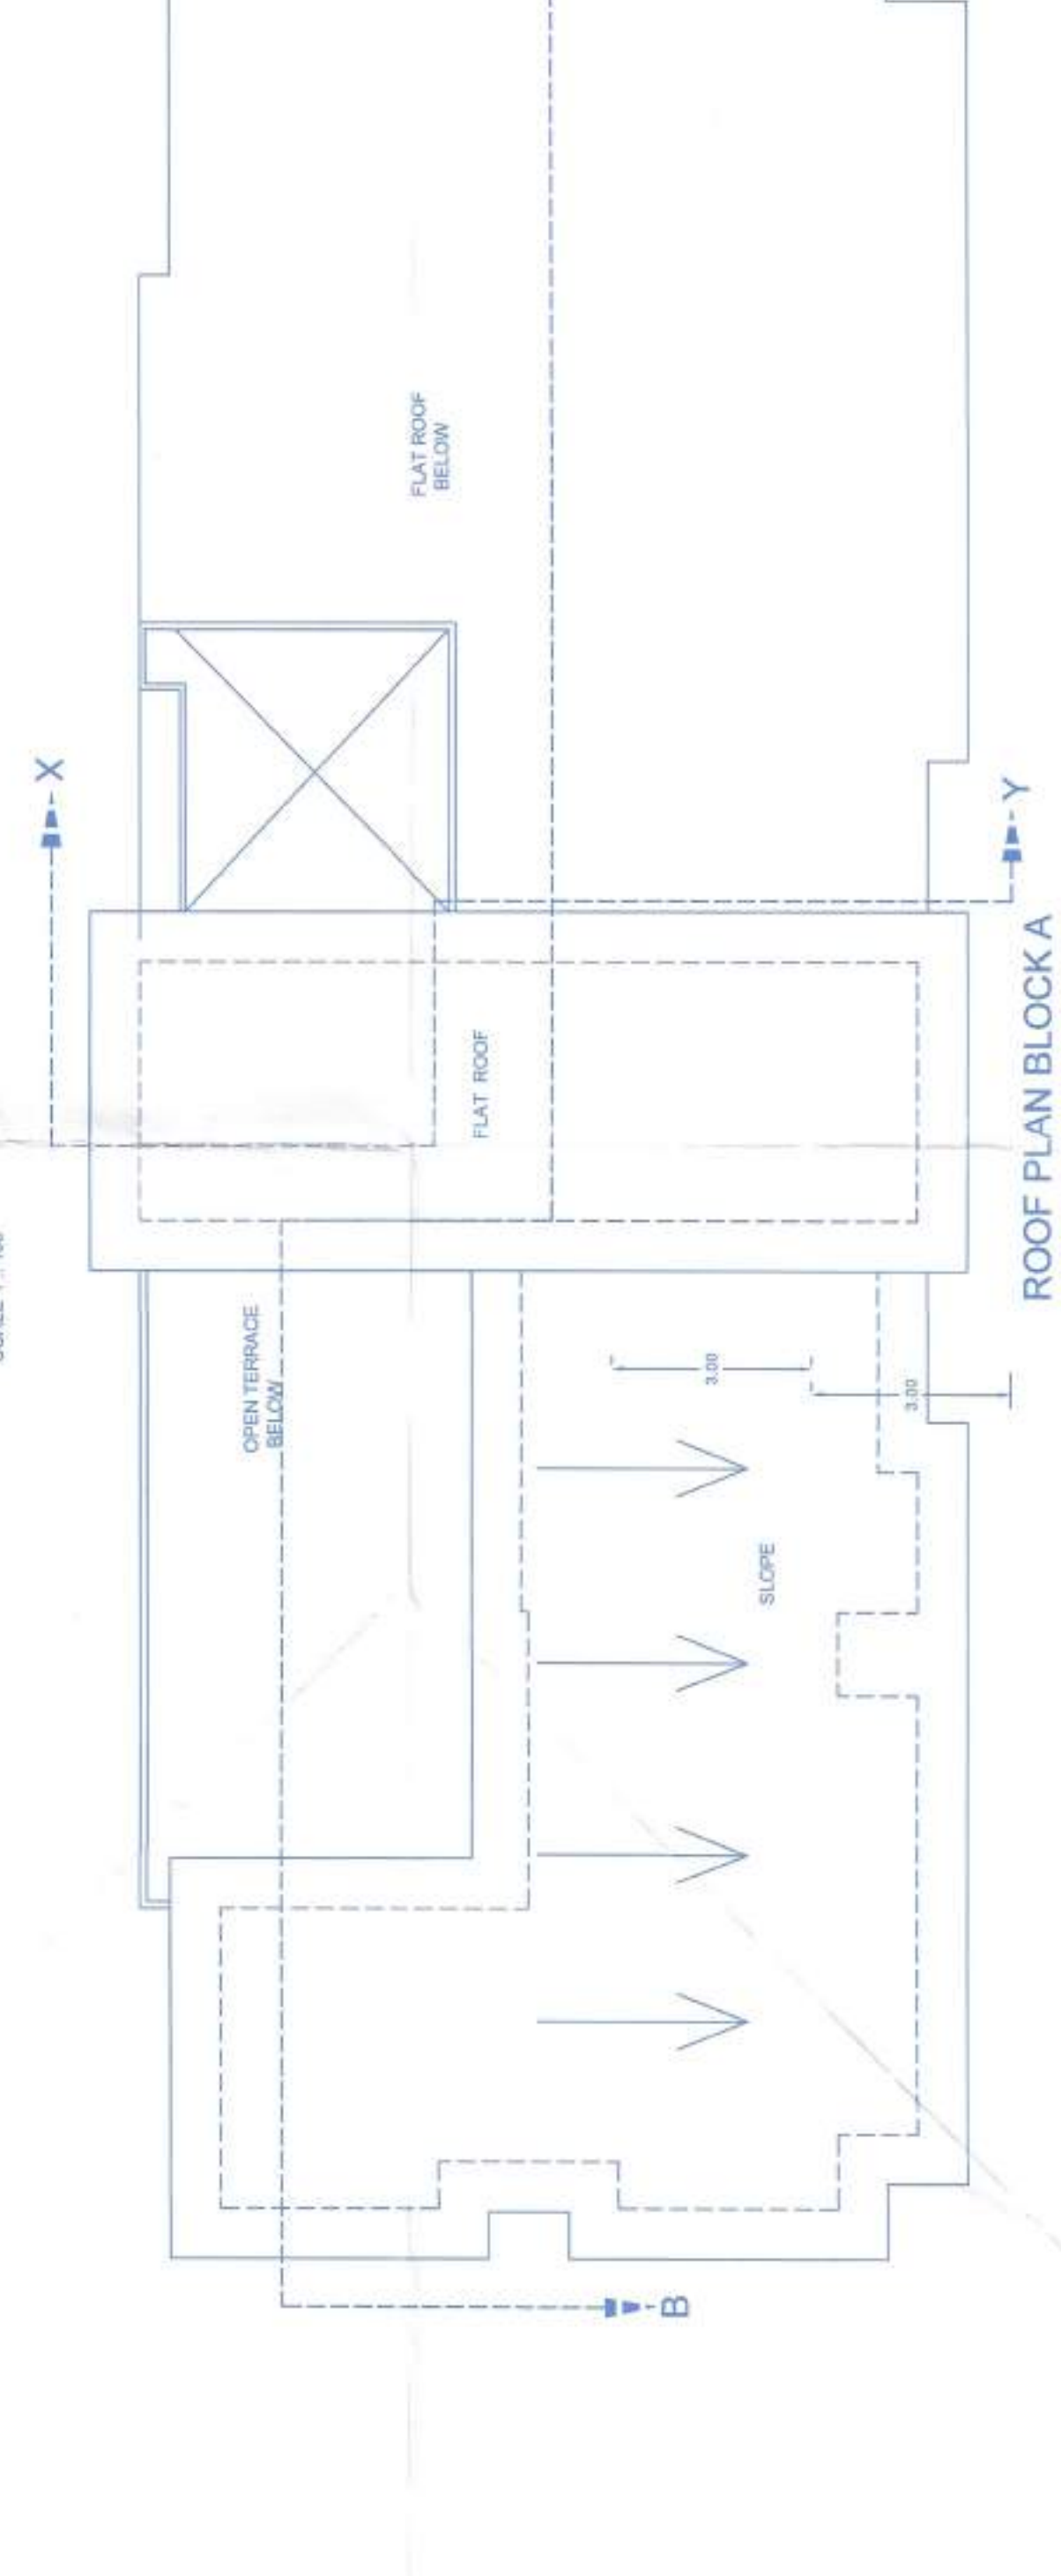

ROOF PLAN BLOCK A  
SCALE 1:100

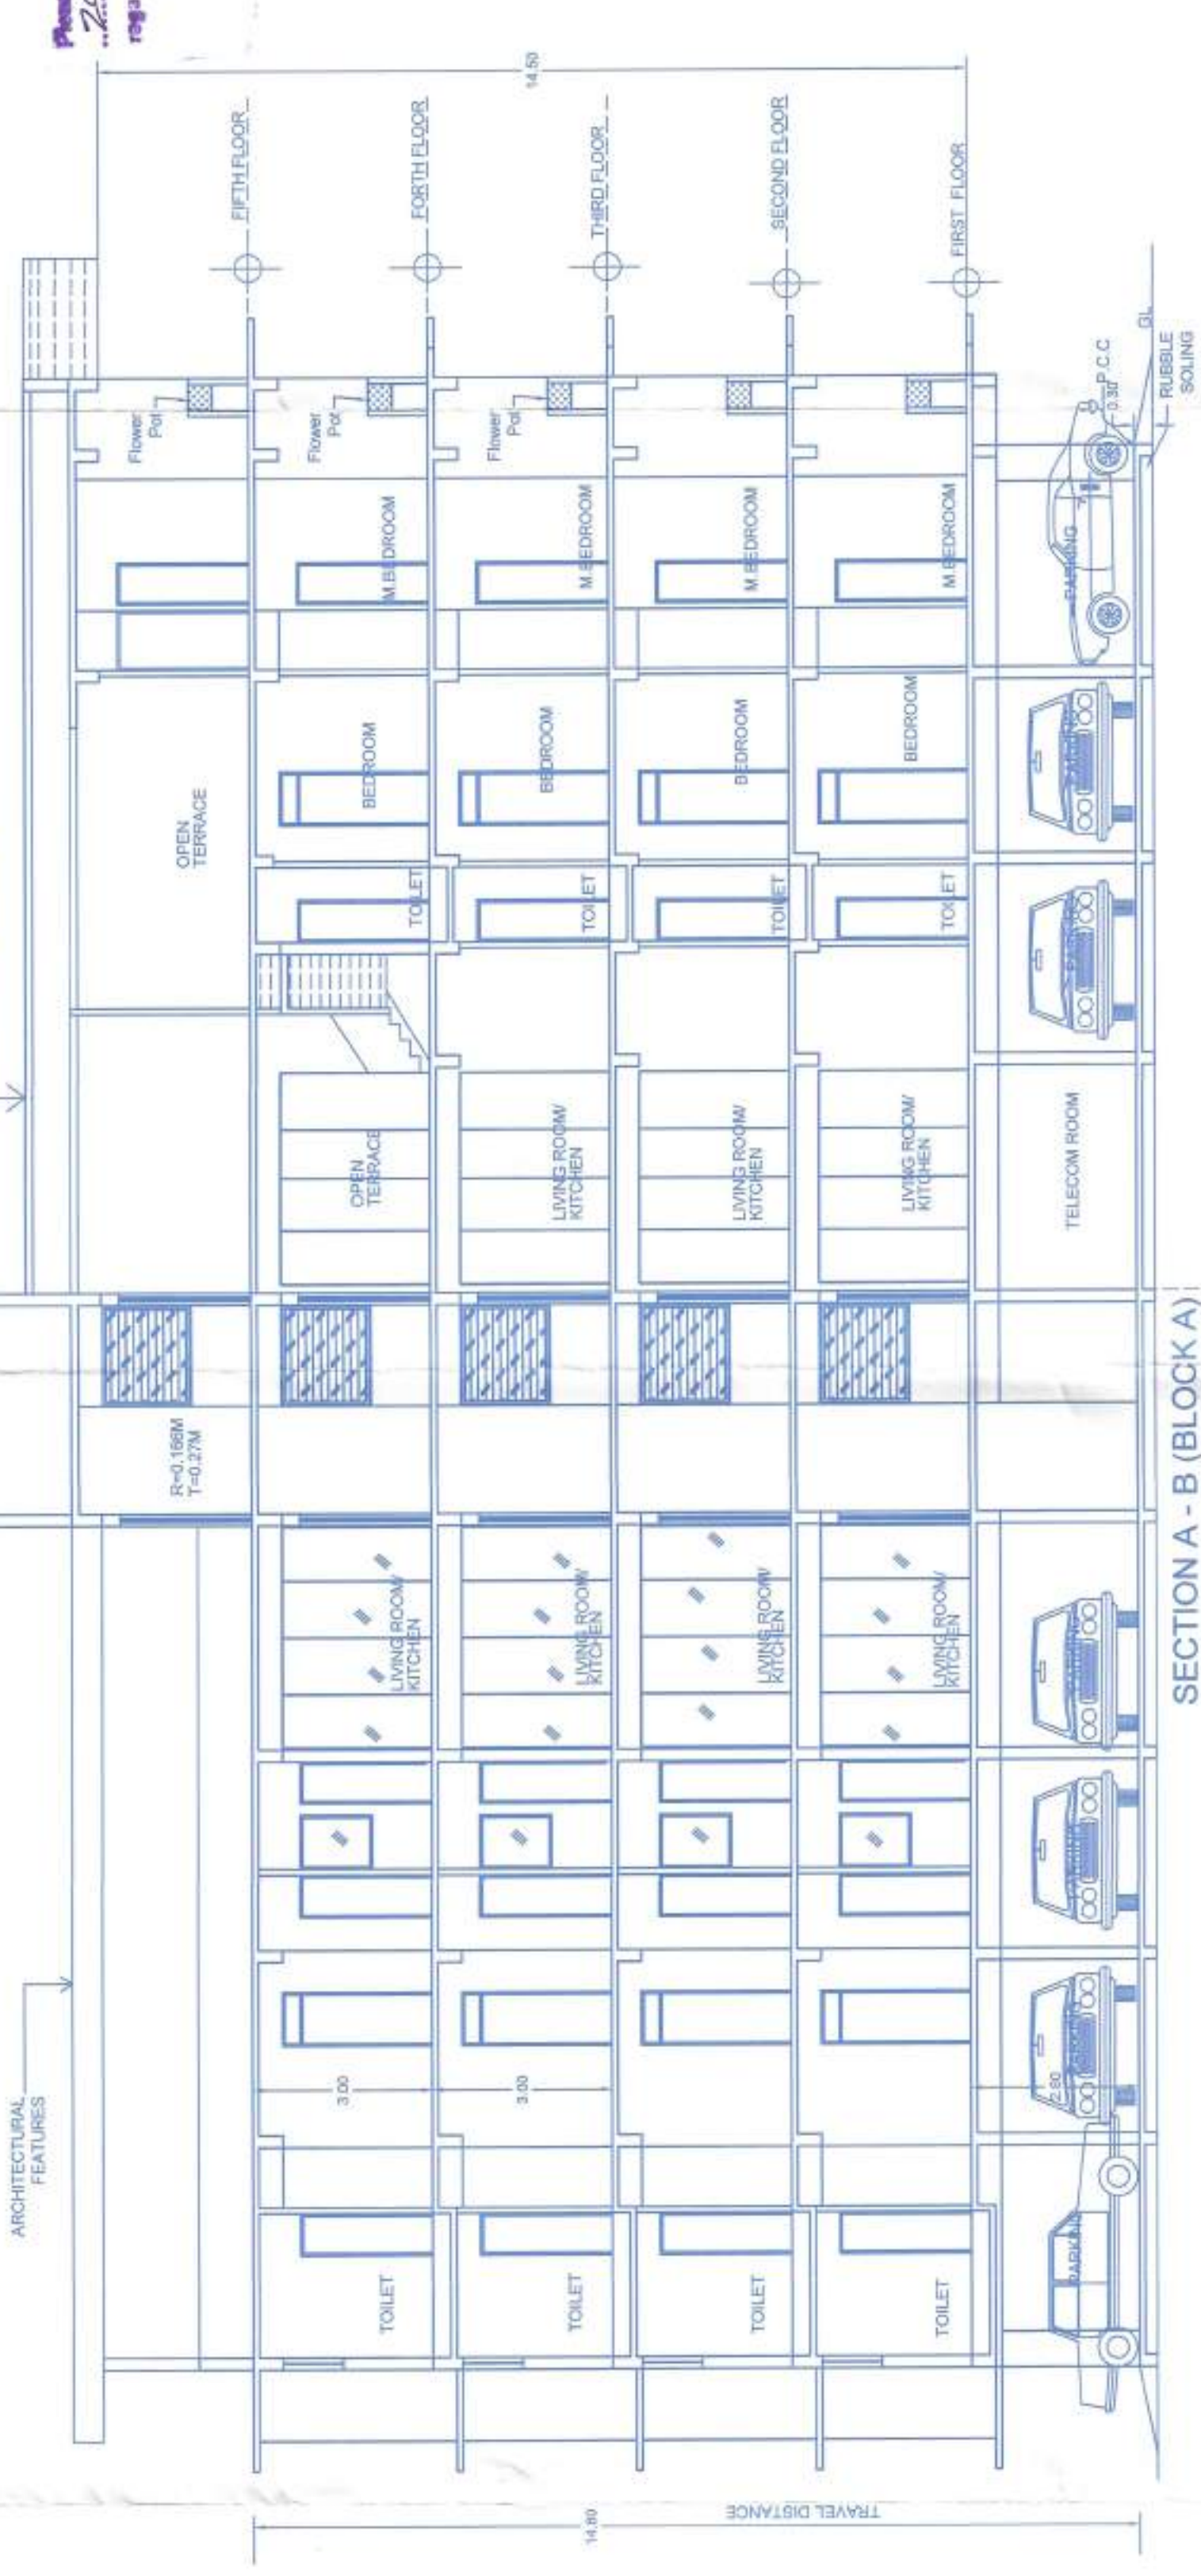

SECTION A - B (BLOCK A)  
SCALE 1:100

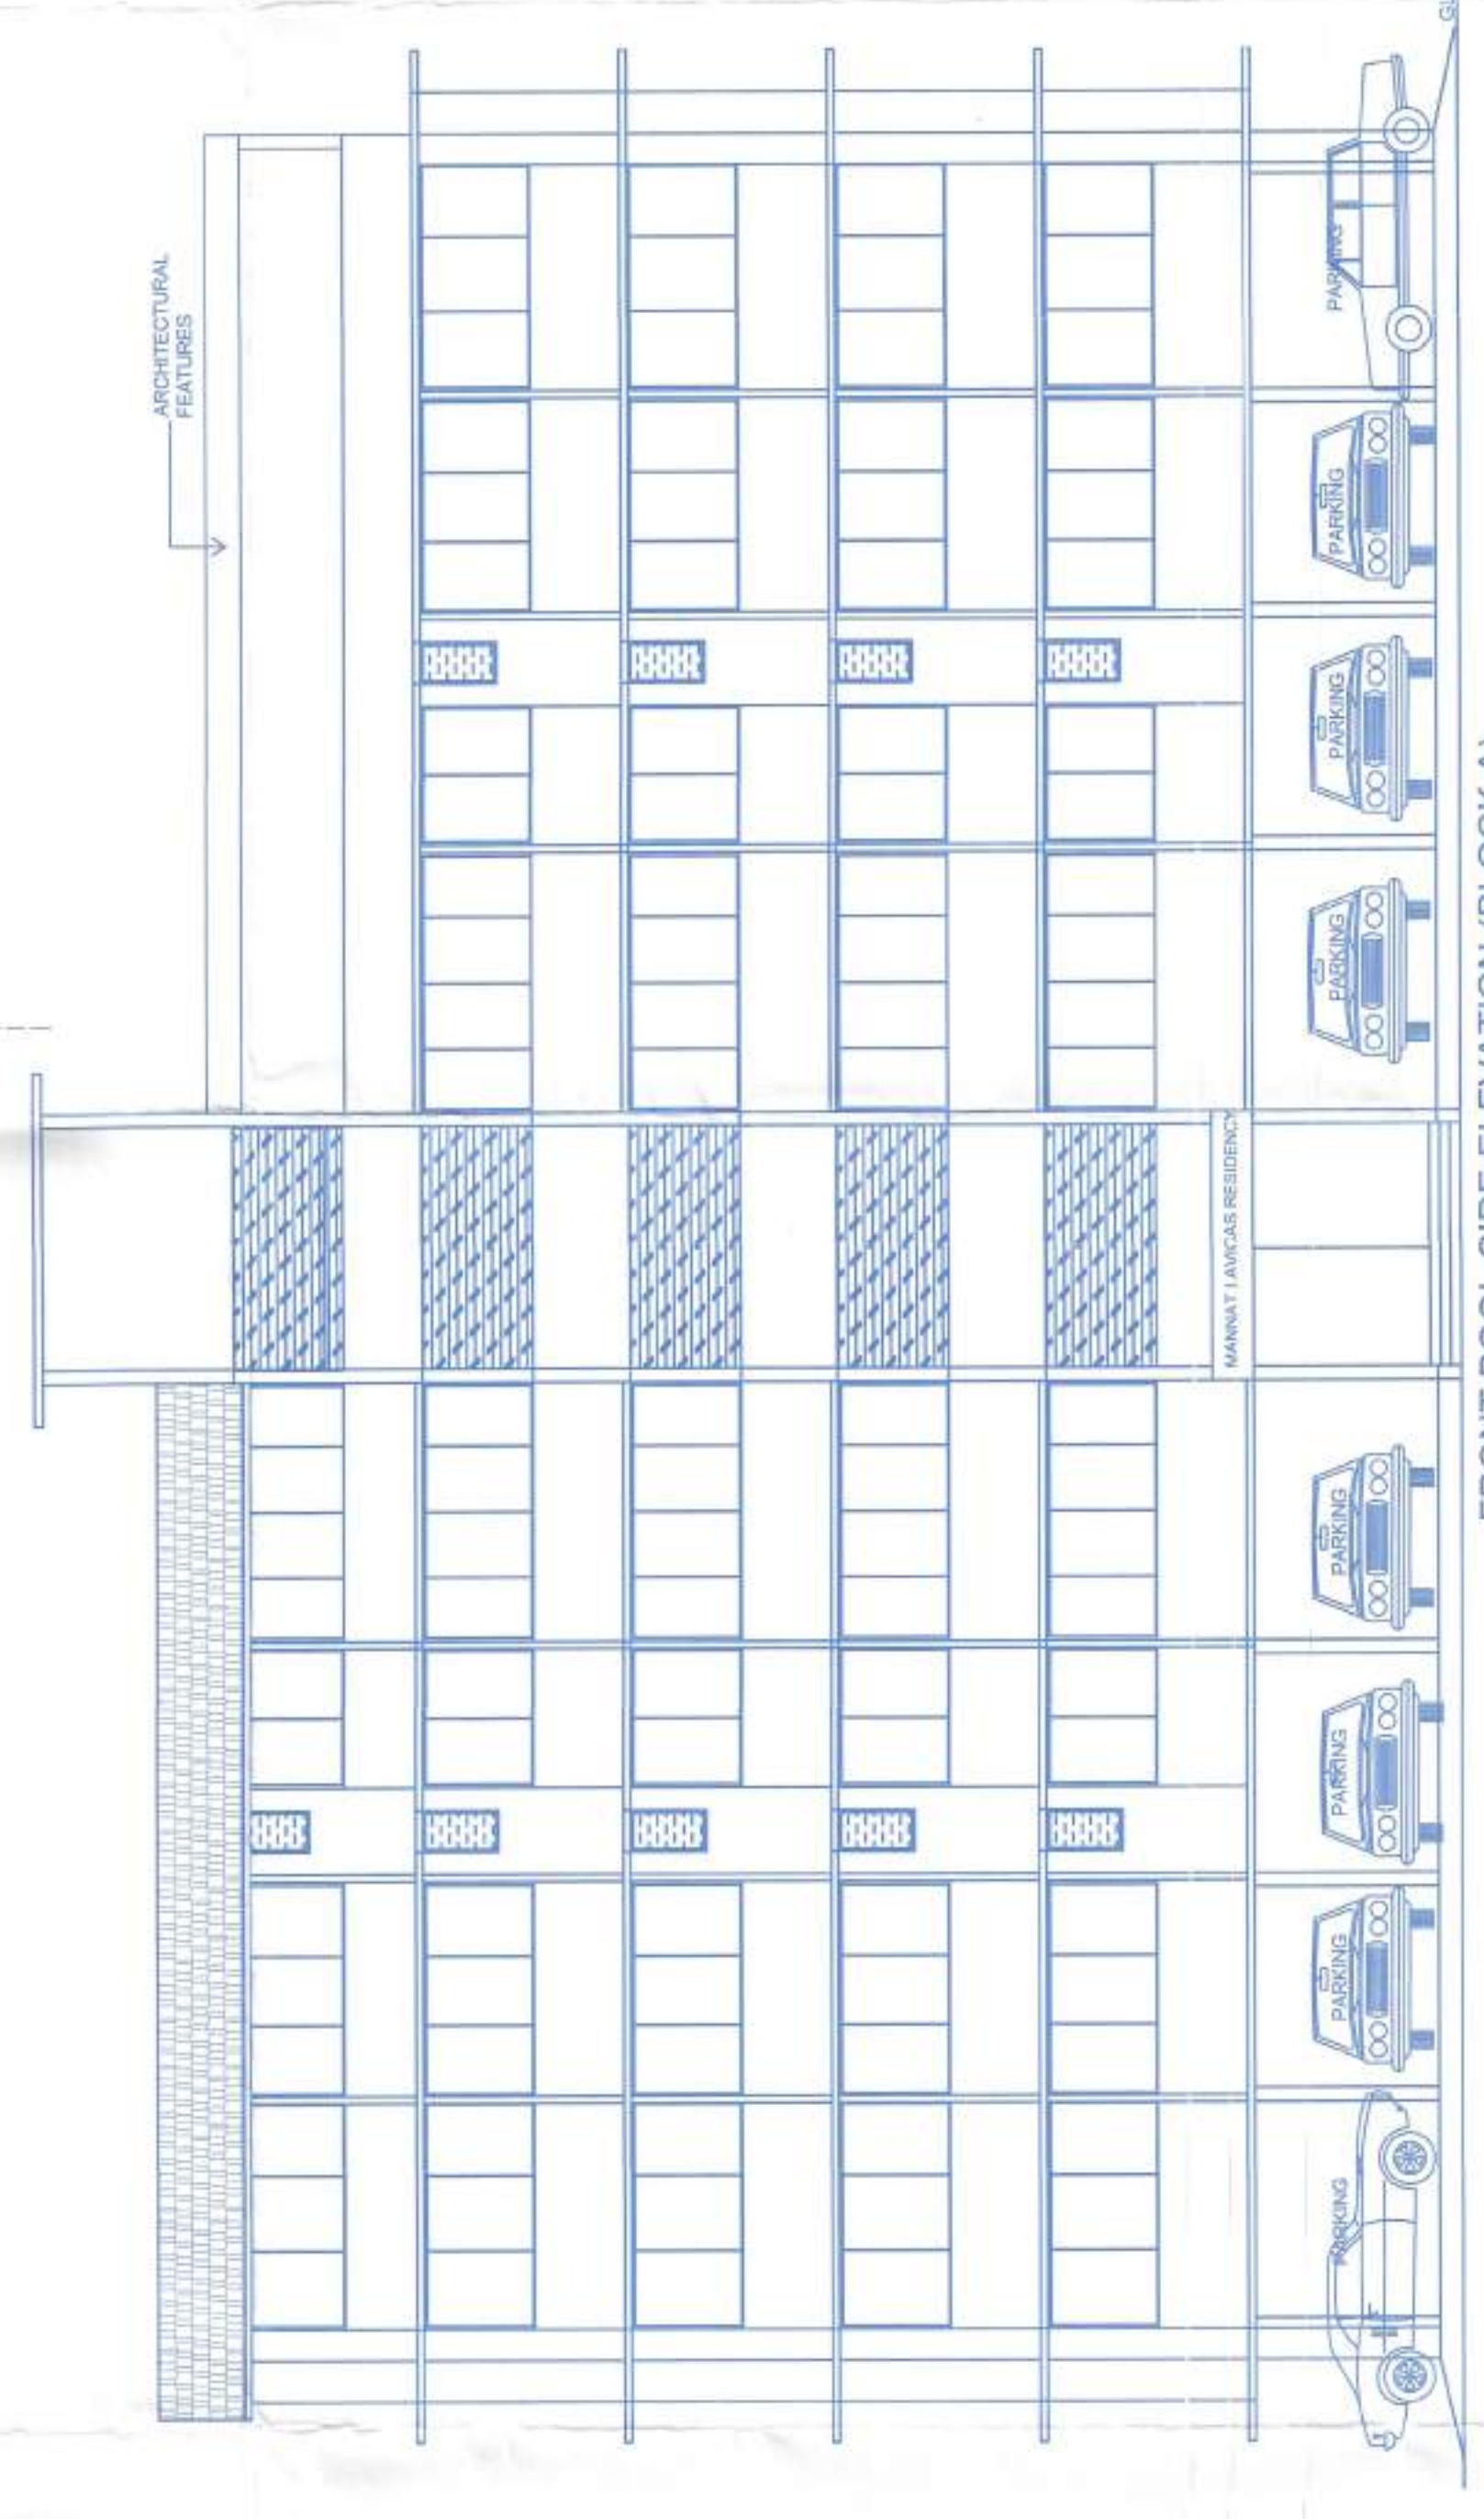


SECTION A - X (BLOCK A)  
SCALE 1:100

FRONT POOL SIDE ELEVATION (BLOCK A)  
SCALE 1:100




AREA CALCULATION  
SCALE 1:100

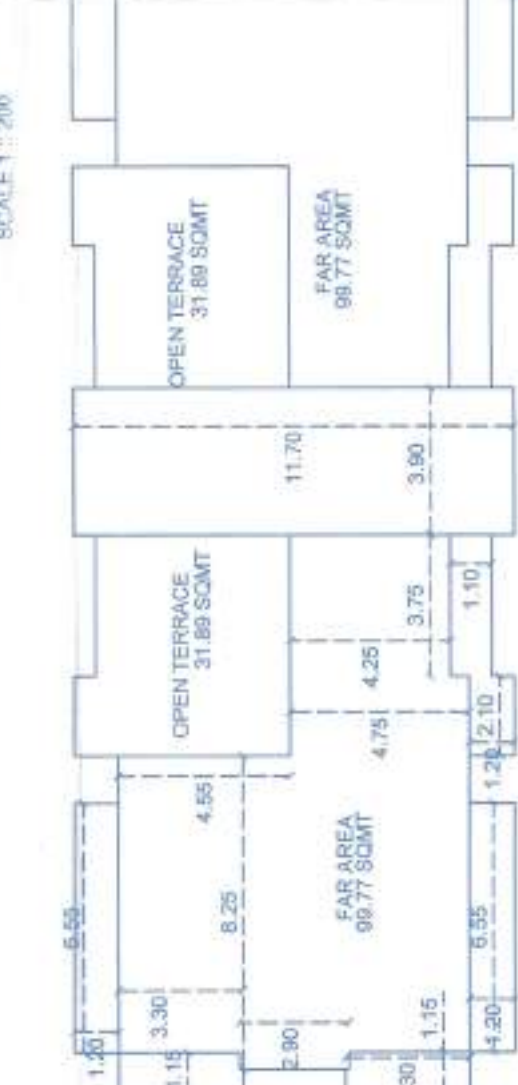

REVISED FORTH FLOOR (BLOCK A)  
TOTAL BUILT UP AREA : 362.80 SQM  
STAIRCASE / LIFT : 45.83 SQM  
BALCONY : 83.79 SQM  
OPEN TERRACE : 189.54 SQM

PROPOSED FIFTH FLOOR (BLOCK A)  
TOTAL BUILT UP AREA : 473.83 SQM  
STAIRCASE / LIFT : 44.27 SQM  
BALCONY : 26.81 SQM  
OPEN TERRACE : 79.98 SQM

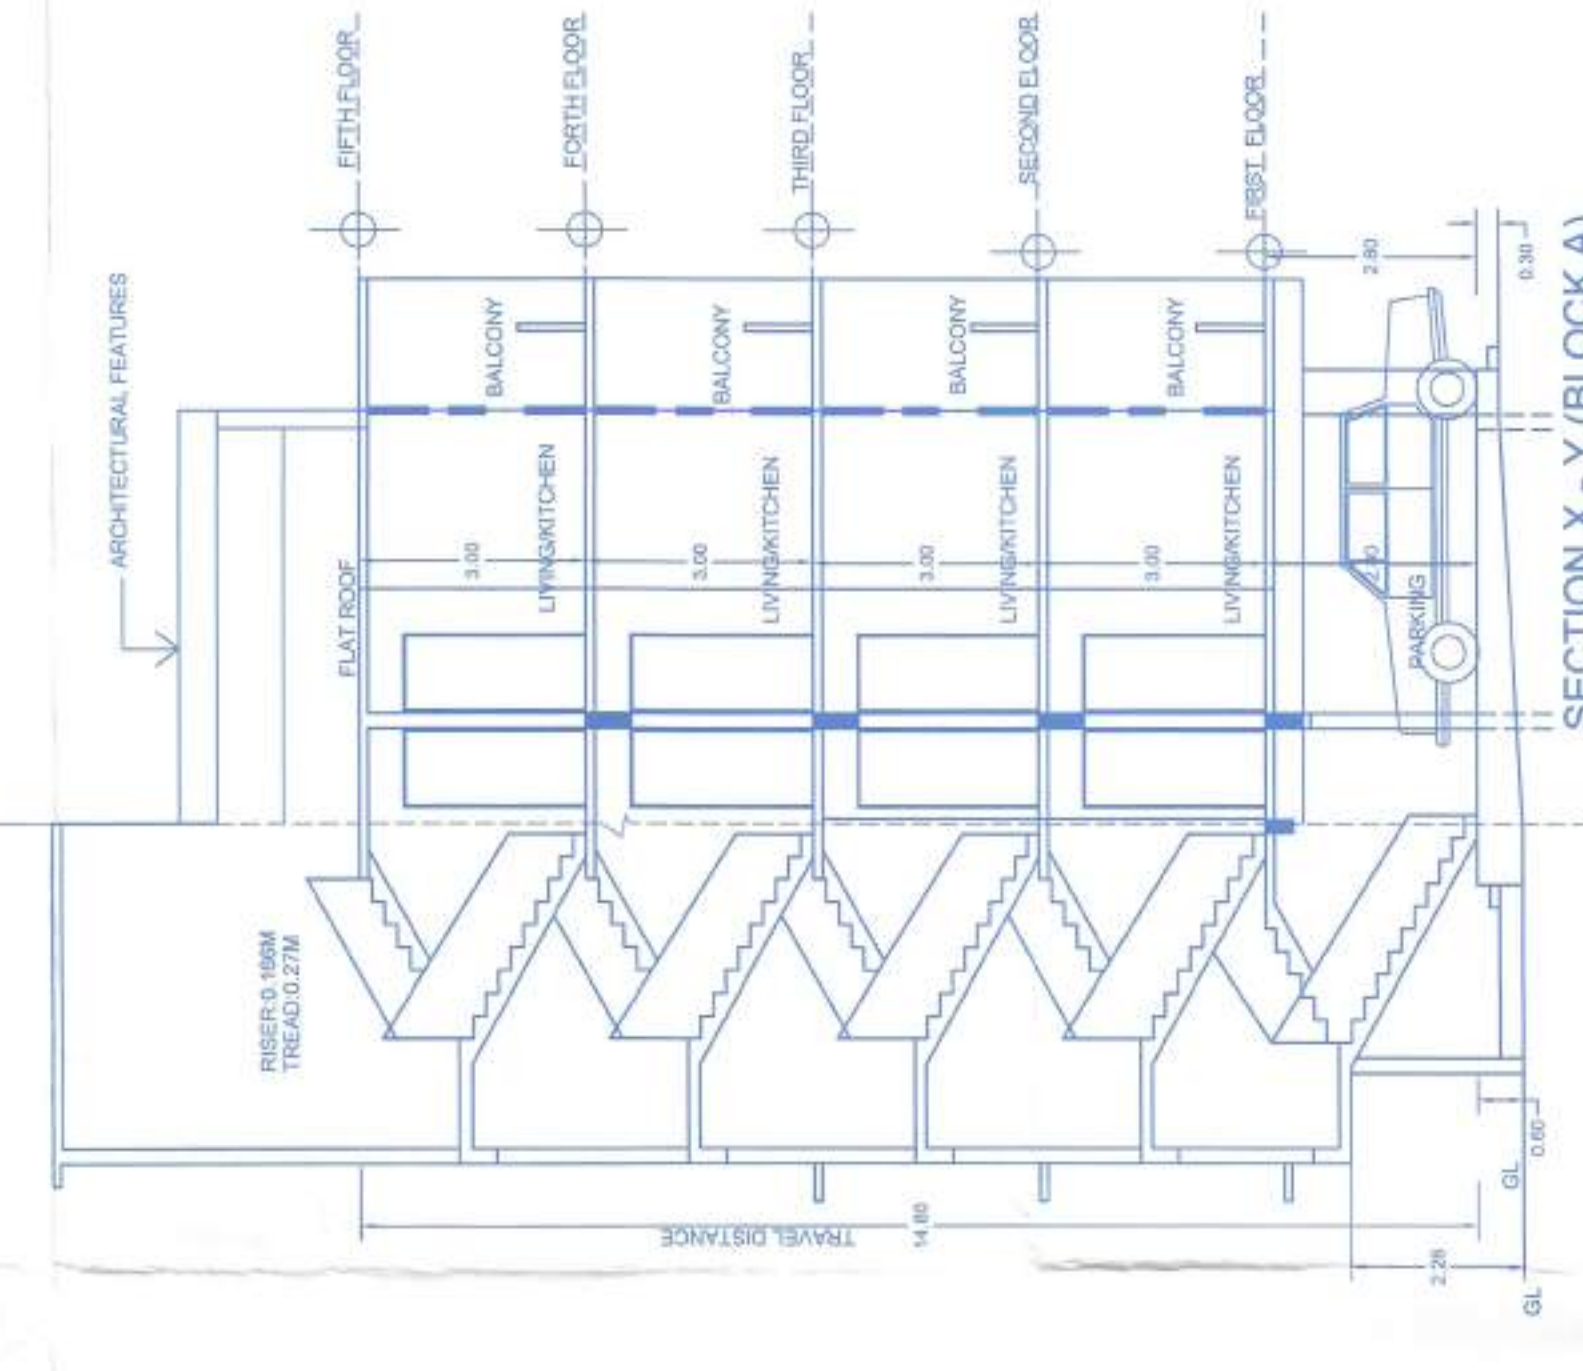

SECTION X - Y (BLOCK A)  
SCALE 1:100

TYPE	WIDTH	HT.	TYPE	WIDTH	HT.
D	1.00	2.10	FD1	1.20	2.50
D1	0.80	2.10	WT	1.20	1.20
D2	0.80	2.10	V1	0.60	1.00
D3	0.70	2.10	W	2.00	1.20

NO OF UNITS (BLOCK A): 16 NOS  
NO OF PARKING PROVIDED: 20 PARKING

Prepared by: *[Signature]*  
Checked by: *[Signature]*  
Date: 13/08/2023  
Project: *[Project Name]*

DATE: 11-12-2023 SCALE: 1:100, 1:200 STATUS: SUBMISSION DRAWING DRAWN BY: *[Name]*

TITLE: PROPOSED CONSTRUCTION OF RESIDENTIAL BUILDING BLOCK A & B & COMMERCIAL BUILDING BLOCK C, (M) NO.251 & 251/A OF MORABHI - 0 - GRANDE VILLAGE OF TISWADI TALUKA MANNAT INFRA DEVELOPER AND CONTRACTORS (MANNAT LAVICA RESIDENCY)

FOR MANNAT INFRA DEVELOPER AND CONTRACTORS (MANNAT LAVICA RESIDENCY)

**BUILD-Tech**  
ARCHITECTURAL ENGINEER  
REGISTERED ARCHITECT  
OFFICE: 101, 102, 103, 1000

Passed and Approved  
Subject to the condition that the  
visiting construction licence no. 13/2023  
and 18/08/2023 shall be valid  
from 16/08/2023

*[Signature]*  
MANNAT INFRA DEVELOPER AND CONTRACTORS

*[Signature]*  
MANNAT INFRA DEVELOPER AND CONTRACTORS

**BUILD-TECH**  
ARCHITECTURAL ENGINEER  
REGISTERED ARCHITECT  
OFFICE: 101, 102, 103, 1000