



TYPE - 2 TWIN UNIT


NGPDA ORDER REF.NO. NGPDA/ PARRA/ 44/ 2011/ 2014/ 2020 dated 24.07.2020
&
CONSTRUCTION LICENCE NO. VPP/ F.CONST.LIC.NO.08/ 2020 - 2021/ 334 dated 05.08.2020

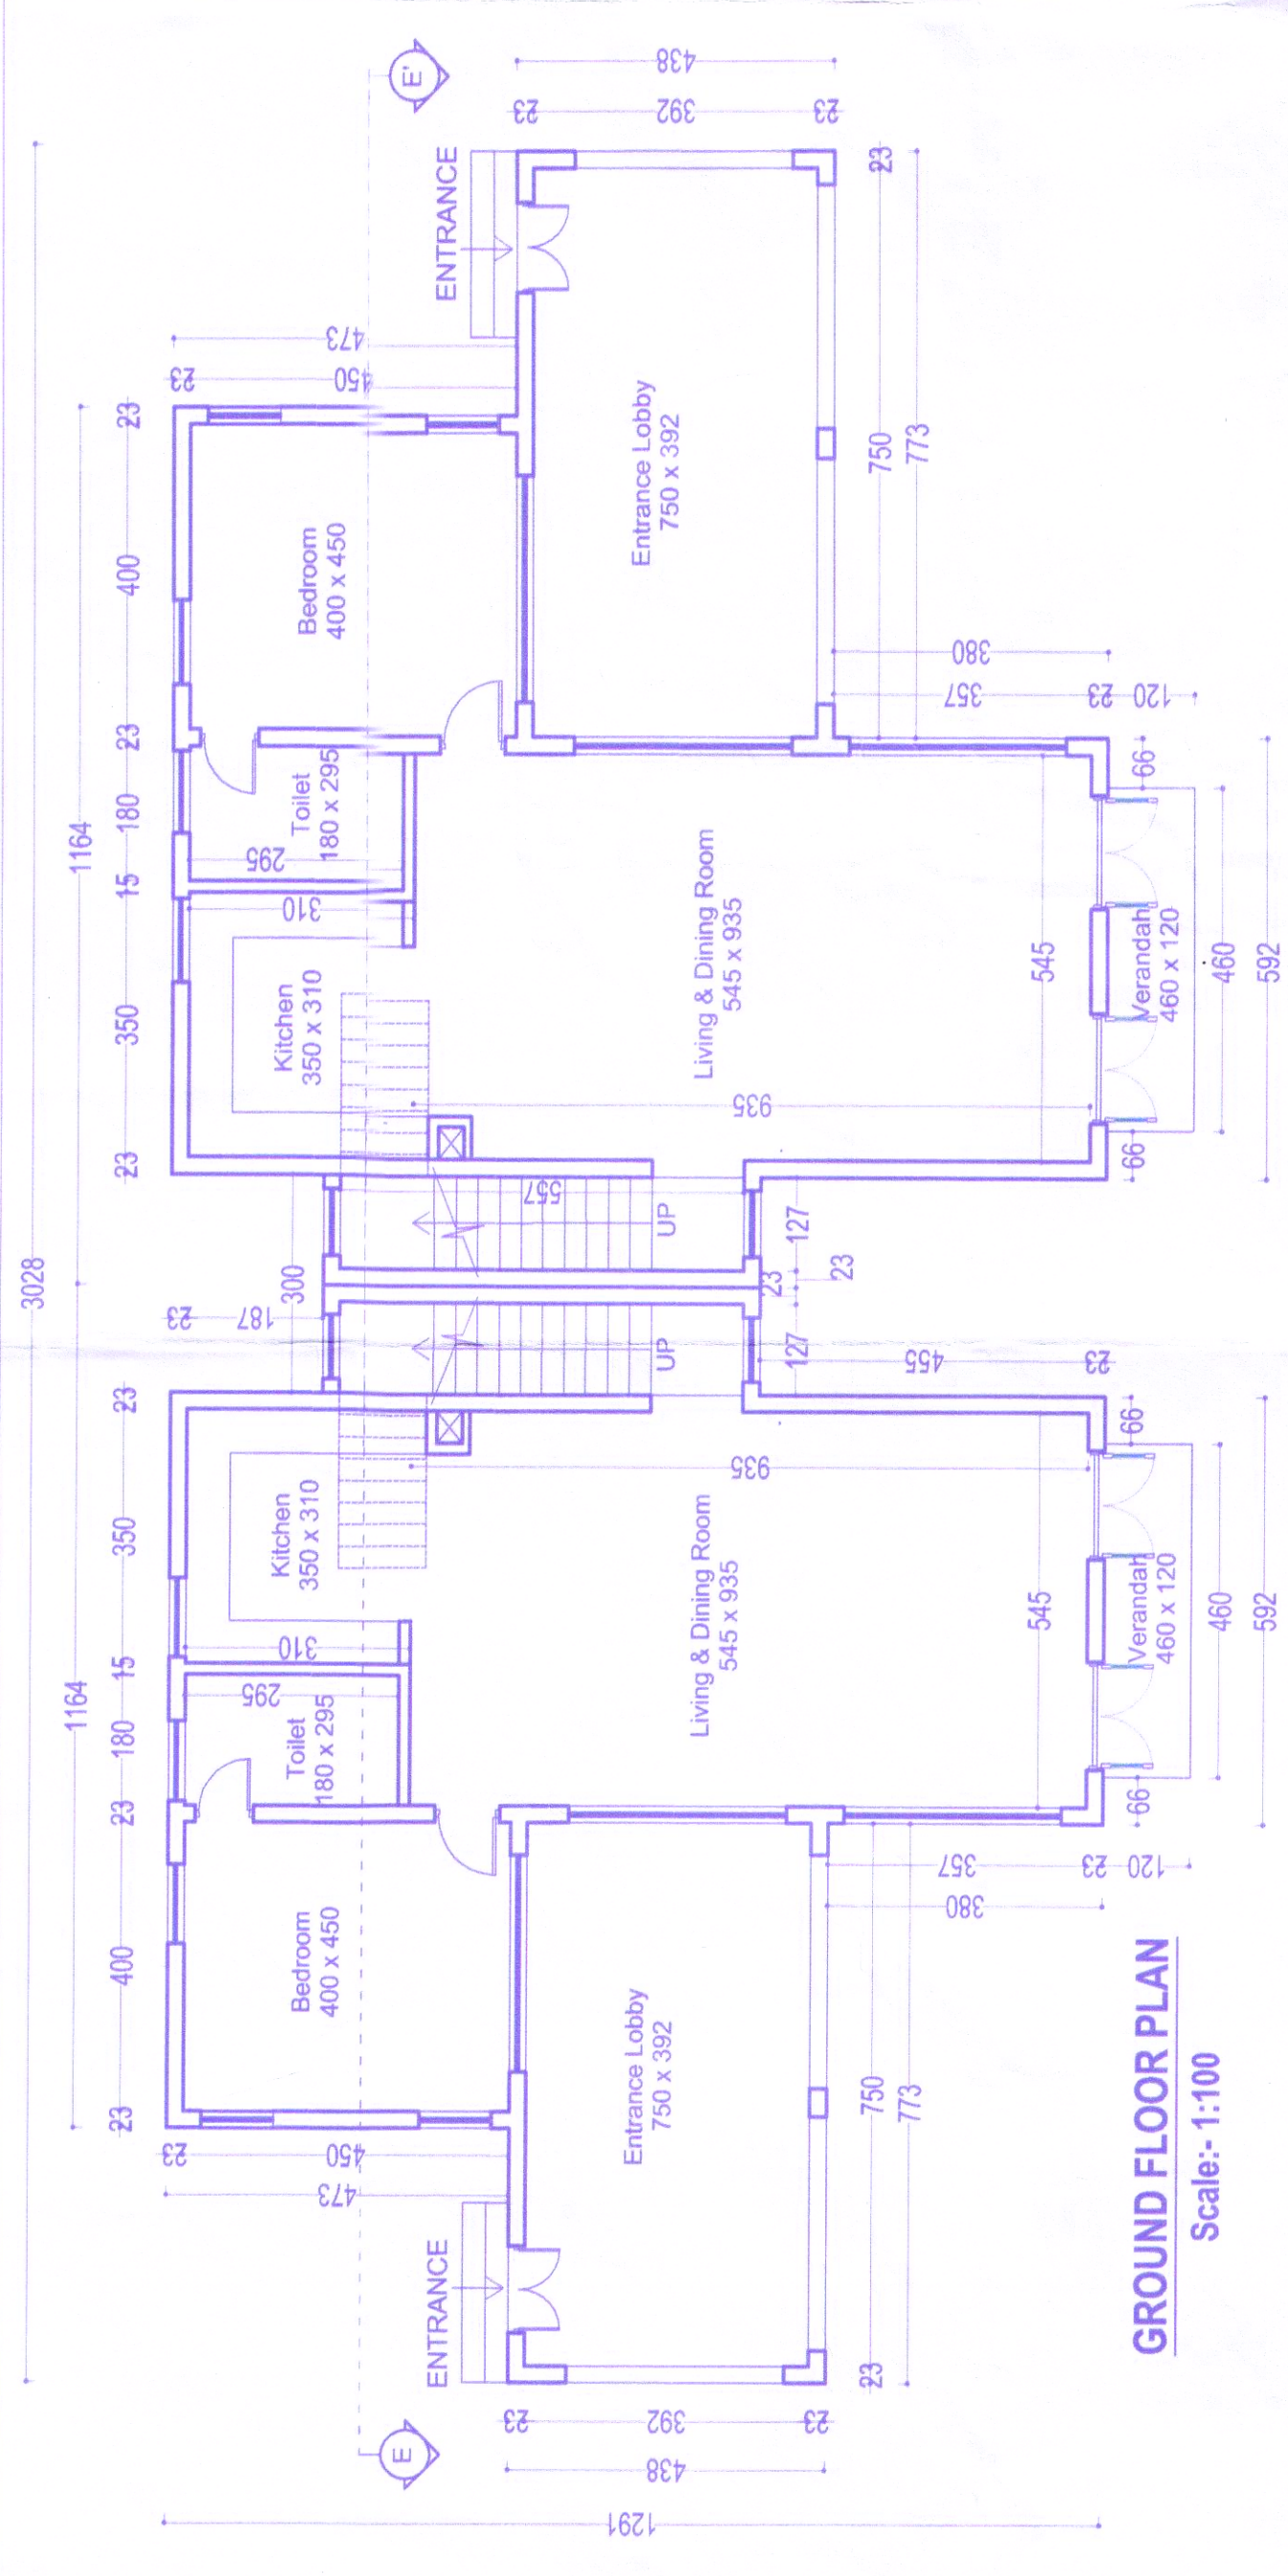


GROUND FLOOR PLAN
Scale:- 1:100

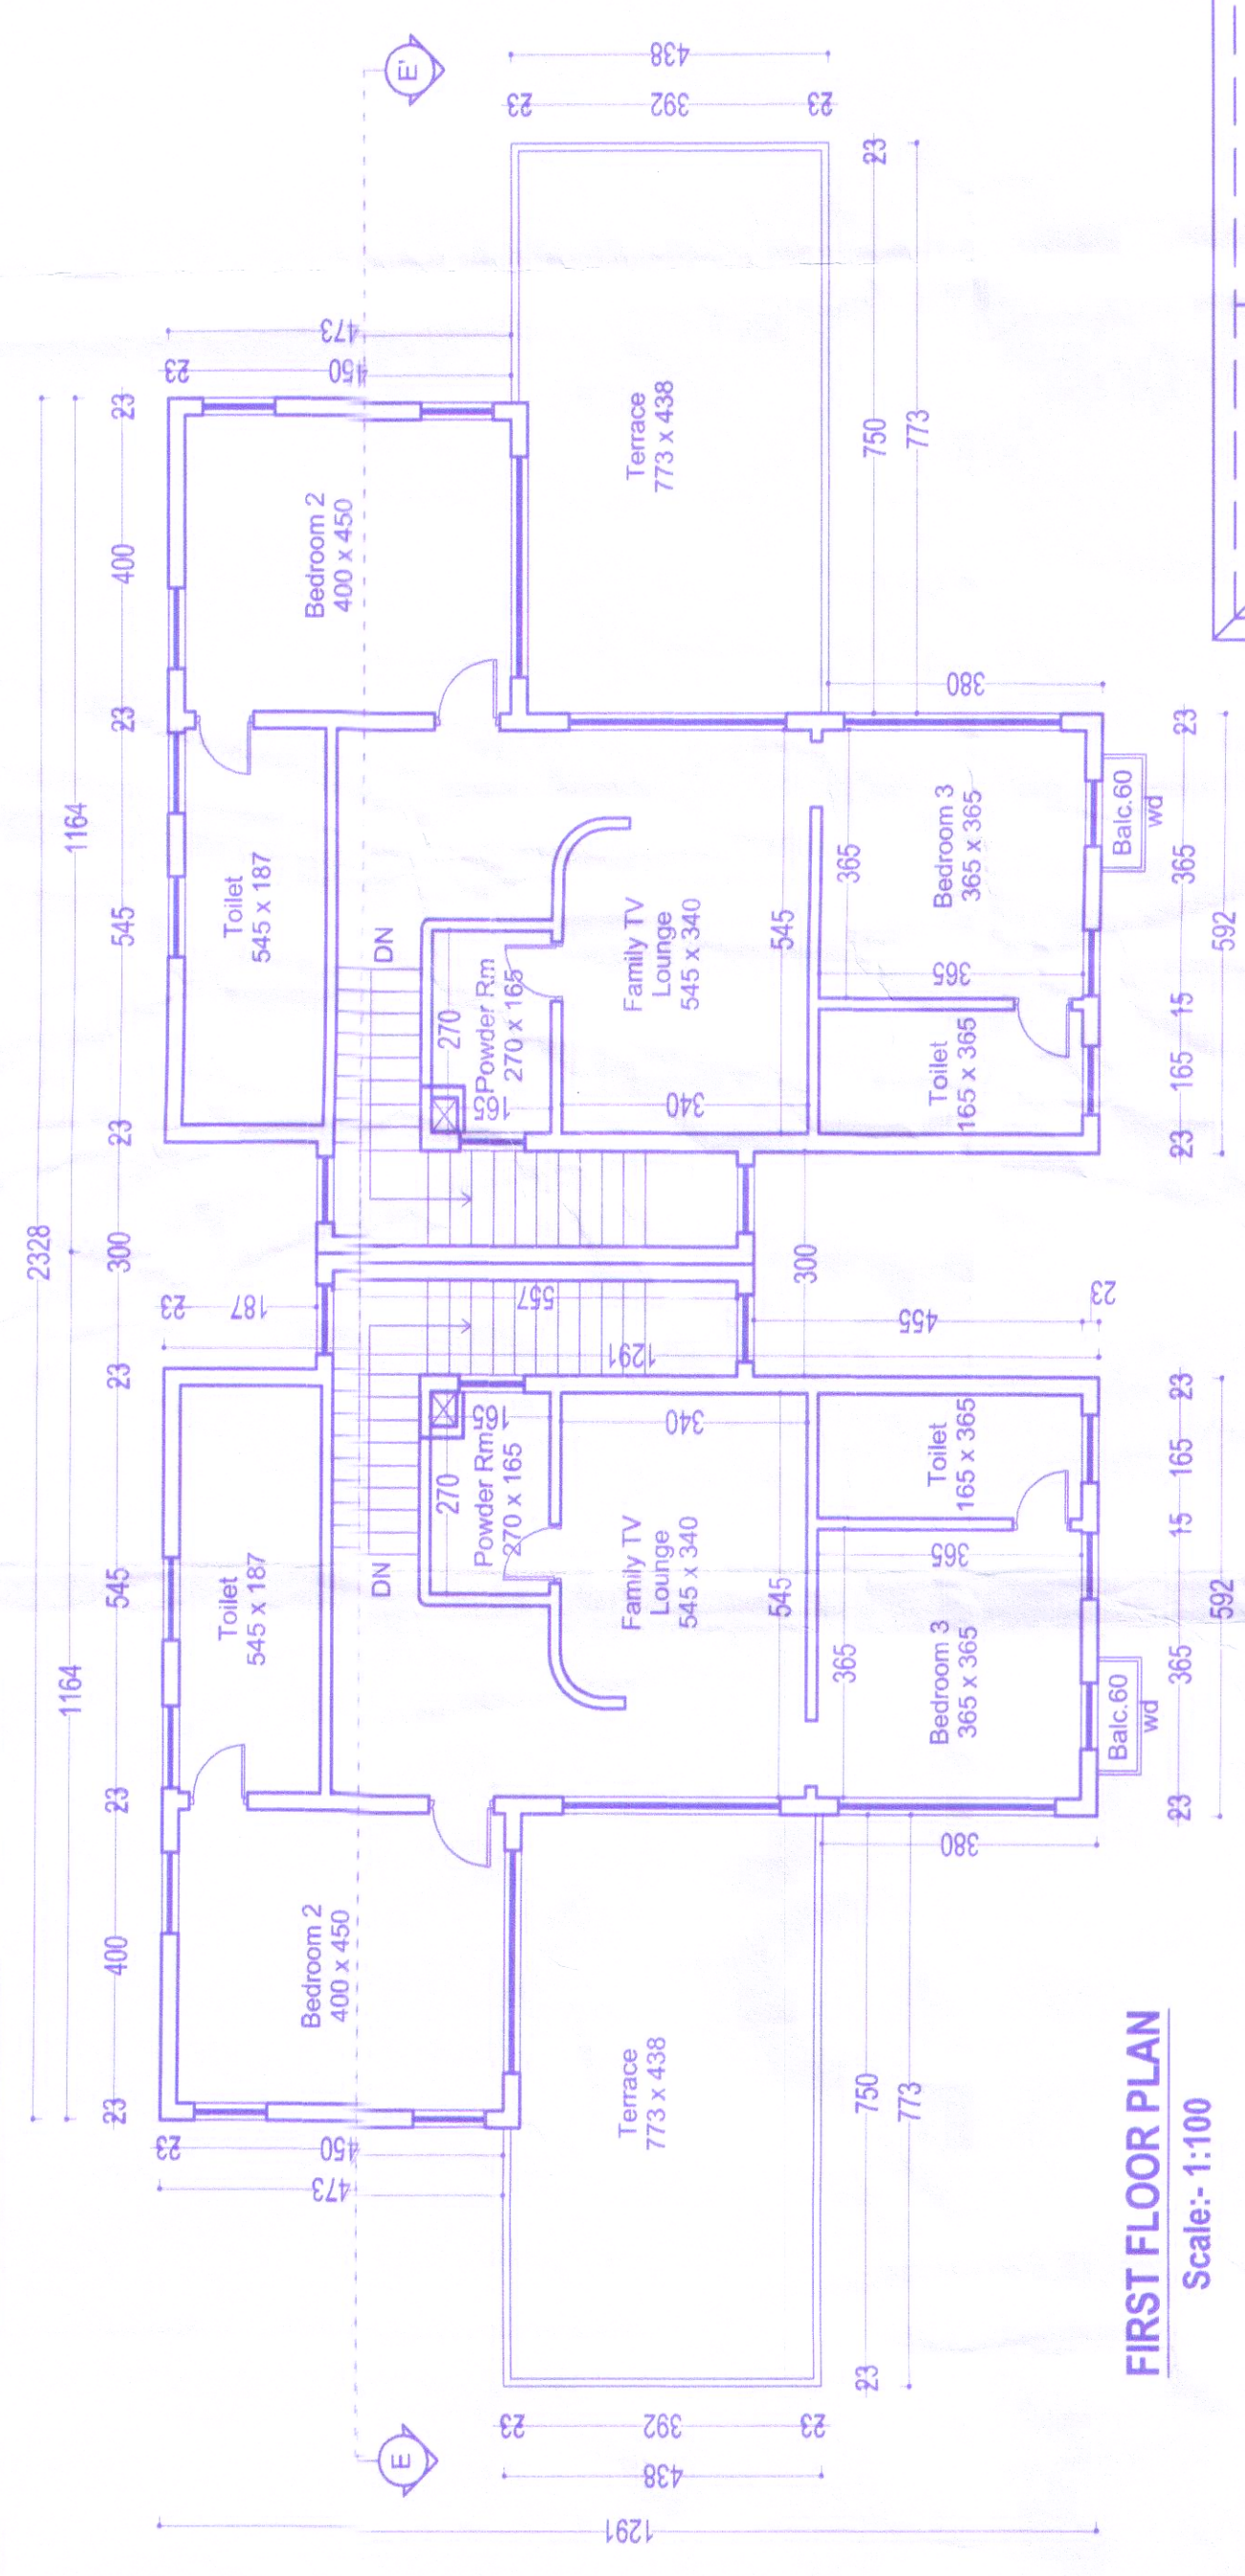


FIRST FLOOR PLAN
Scale:- 1:100

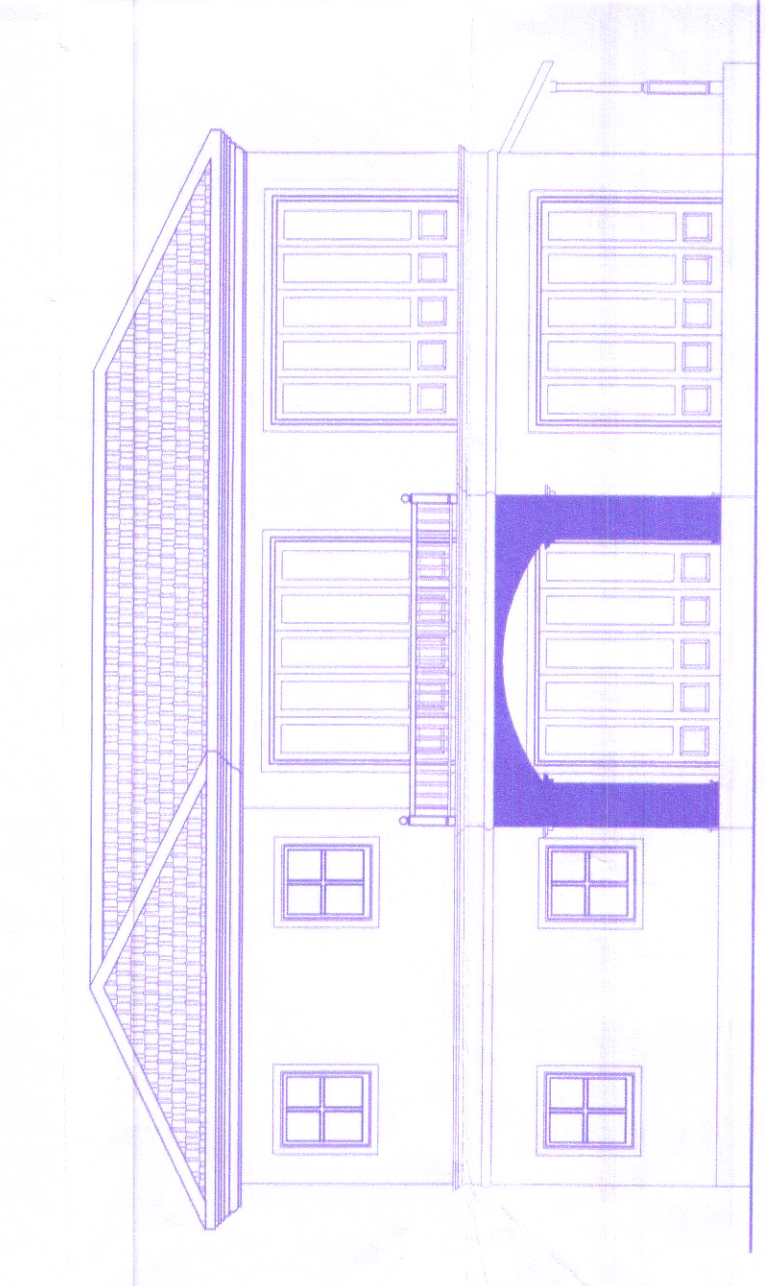

SIDE ELEVATION
Scale:- 1:100

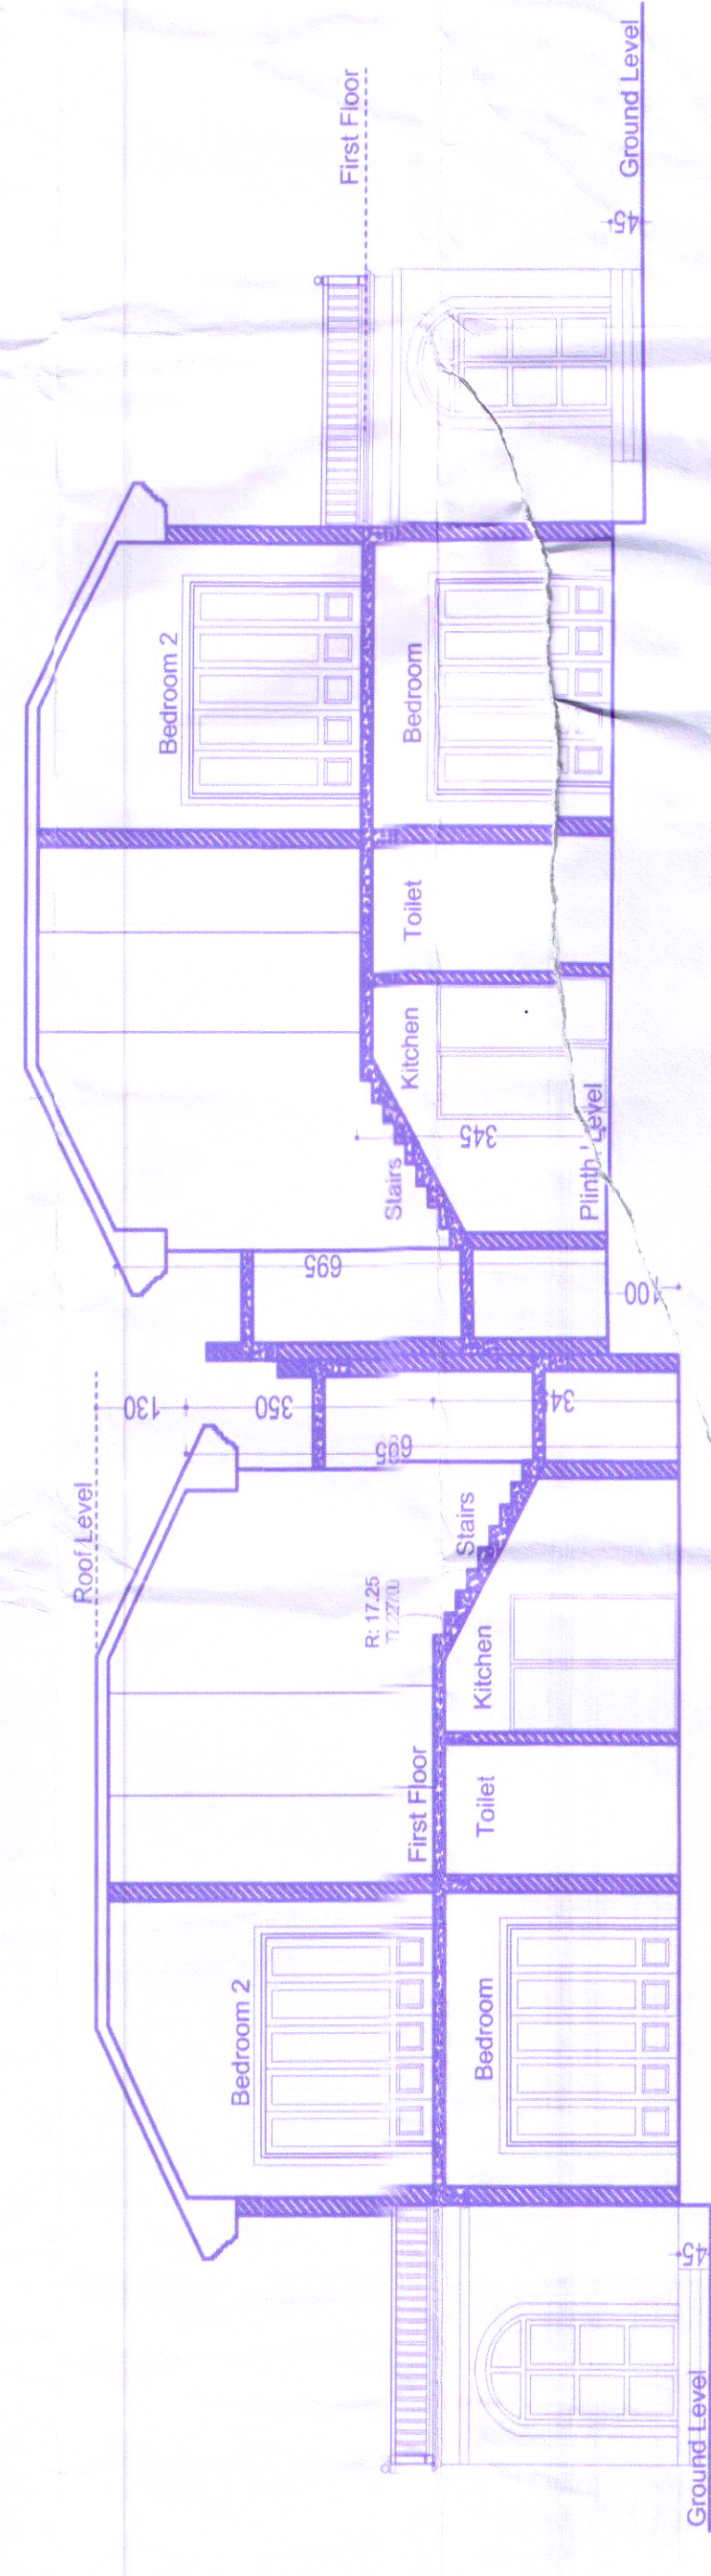

SECTION EE'
Scale:- 1:100

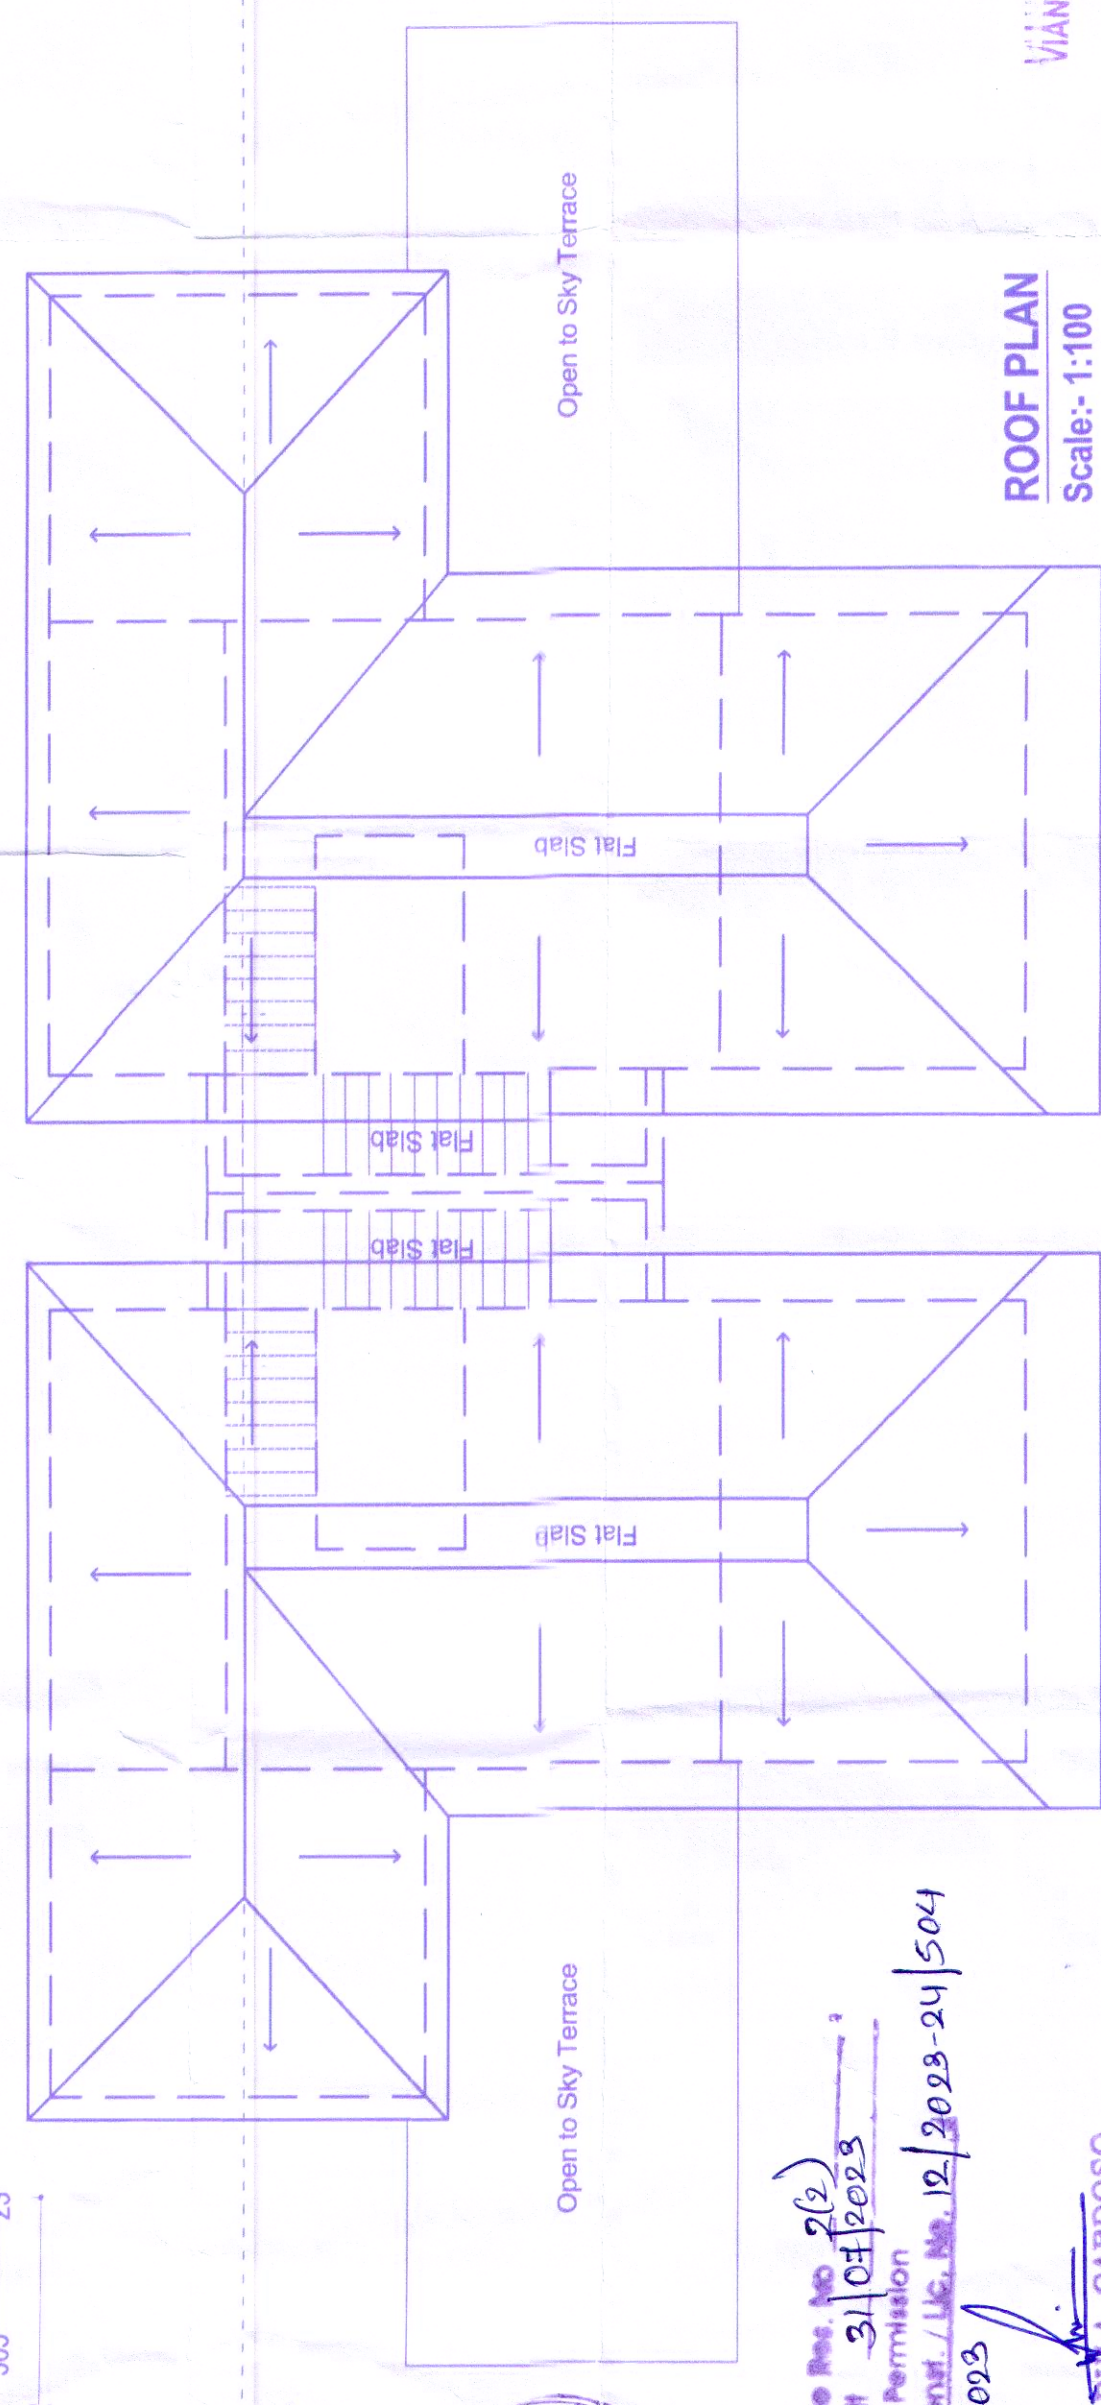

ROOF PLAN
Scale:- 1:100

Approved with condition vide
L. No.: TPB/8133/Pwarr/12/5496
Dt: 03.11.23
Dy. Town Planner
Town & Country Planning Dept
Govt. of Goa, Mapusa



Approved vide Res. No. 2(2)
V.P. Meeting dt. 31.01.2023
& issued vide Permission
No. VPP/PE/Confl./LIC.No.12/2023-24/504
Dt. 08.08.2023

SECRETARY VILLAGE PANCHAYAT
PARRA

VIANAAR PROPERTIES PVT LTD
Authorized Signatory
PARESH KANTONDE
BE CIVIL ENGINEER
T.C.P. Reg. No. ER0057/2010

PROJECT TITLE:-
PLANS OF RESIDENTIAL UNIT TYPE-2 ON PROPERTY
BEARING SY. NO. 322 OF PARRA VILLAGE, SITUATED
AT PARRA BARDEZ TALUKA, GOA.

FOR- VIANAAR PROPERTIES PVT. LTD.
SUBMISSION DRAWING:- SHEET NO. 5
OWNER'S SIGN CONSULTANT SIGN