



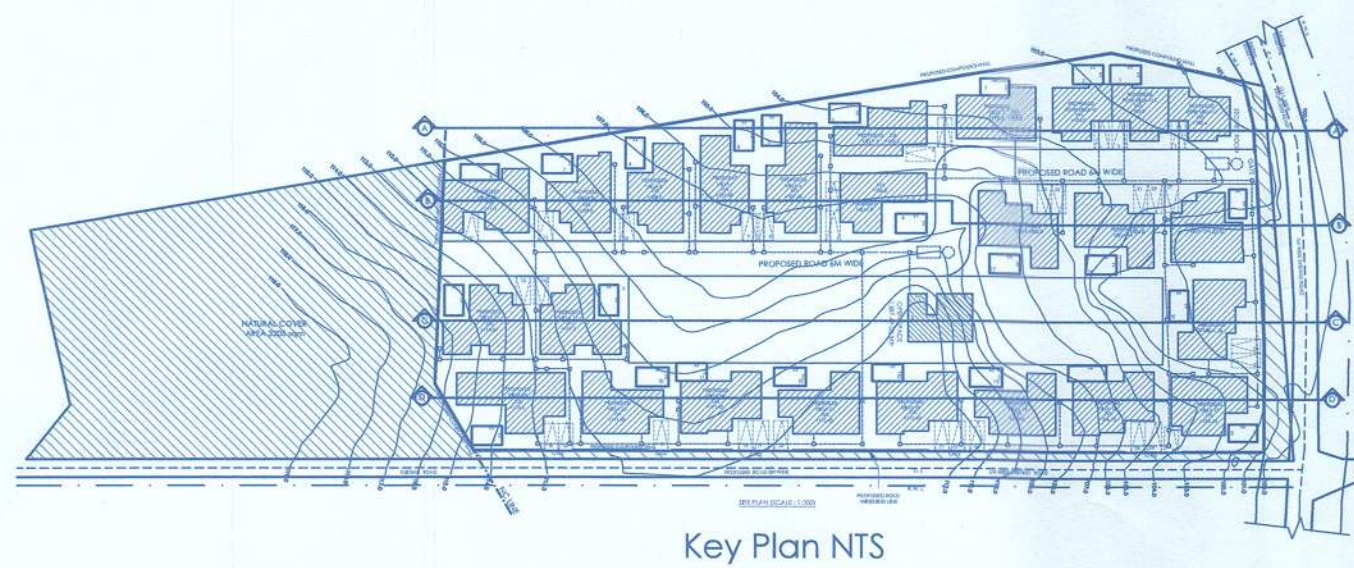


Key Plan NTS

APPROVED AND APPROVED BY
RESOLUTION NO. 211 DATE 21/05/2023
SUBJECT TO THE CONDITIONS LAID DOWN
IN PERMISSION NO. 115/S/AT SALVADOR DO MUNDO, BARDEZ, GOA
2023 - 2024 DATE 06/08/2023

V. P. SECRETARY
P. SALVADOR DO MUNDO BARDEZ

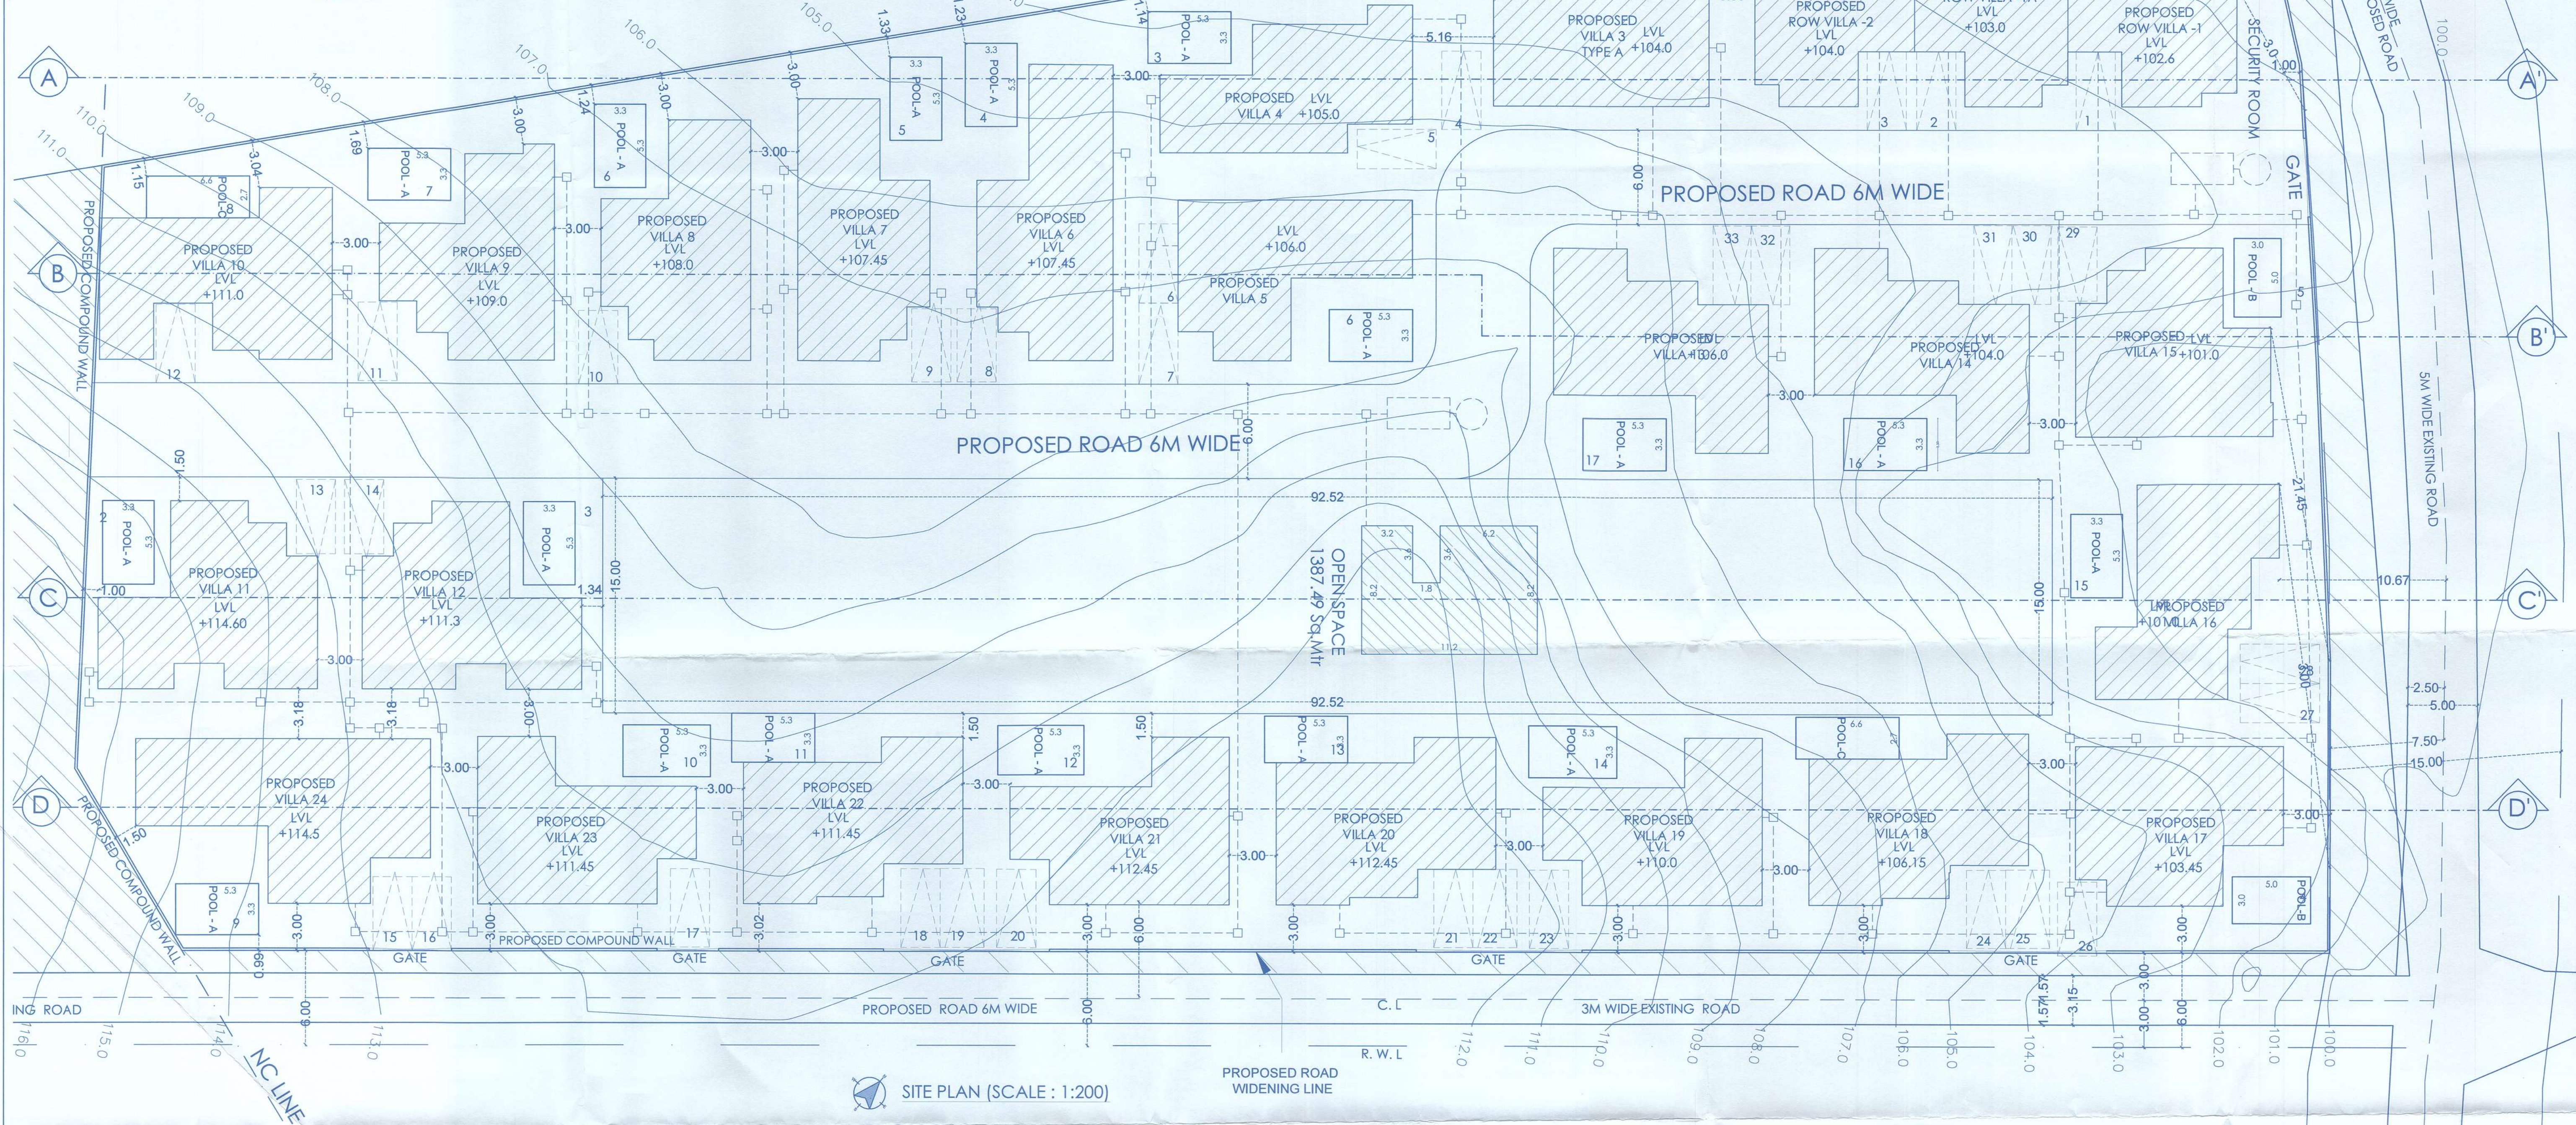

SITE PLAN (SCALE : 1:200)

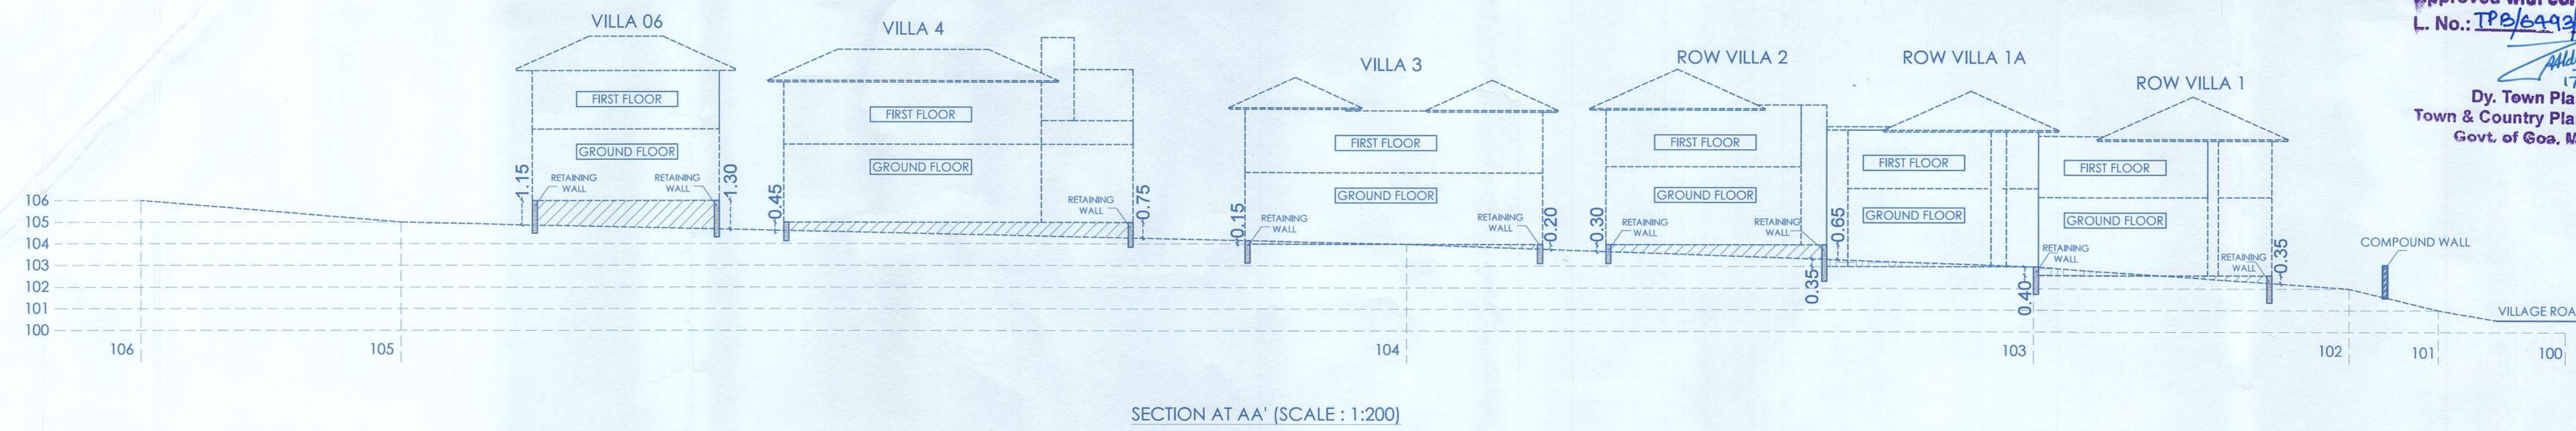

SECTION AT AA' (SCALE : 1:200)

Approved with condition vide
L. No.: 17/11/2023
Dy. Town Planner
Town & Country Planning Dept
Govt. of Goa, Mapusa

LEGEND :
CUTTING
FILLING

PROJECT TITLE			CUSTOMER	ARCHITECT
PROPOSED CONSTRUCTION OF RESIDENTIAL VILLAS ROW HOUSES, SWIMMING POOLS & COMPOUND WALL ON PLOT BEARING SURVEY NO. 155/S AT SALVADOR DO MUNDO, BARDEZ, GOA				Ar. EZRA D'SOUZA TCP REG. NO. AR/0028/2015 COA REG. NO. CA/2013/60717
SHEET No.	01	DRAWINGS	THROUGH POWER OF ATTORNEY HOLDER MR. NOEL FELIX ATHAIDE MRS. OSCAR ORLANDO DO ROSARIO ATHAIDE & MRS. AGUILA IRIA DE SOUSA E ATHAIDE	
FILE No.		SITE PLAN CONTOUR PLAN SITE SECTION AA' KEY PLAN		
SHEET SIZE	A1			
Scale	1:300			
DATE	10-01-2023			
DRAWN BY	S.B.			