




BLOCK A

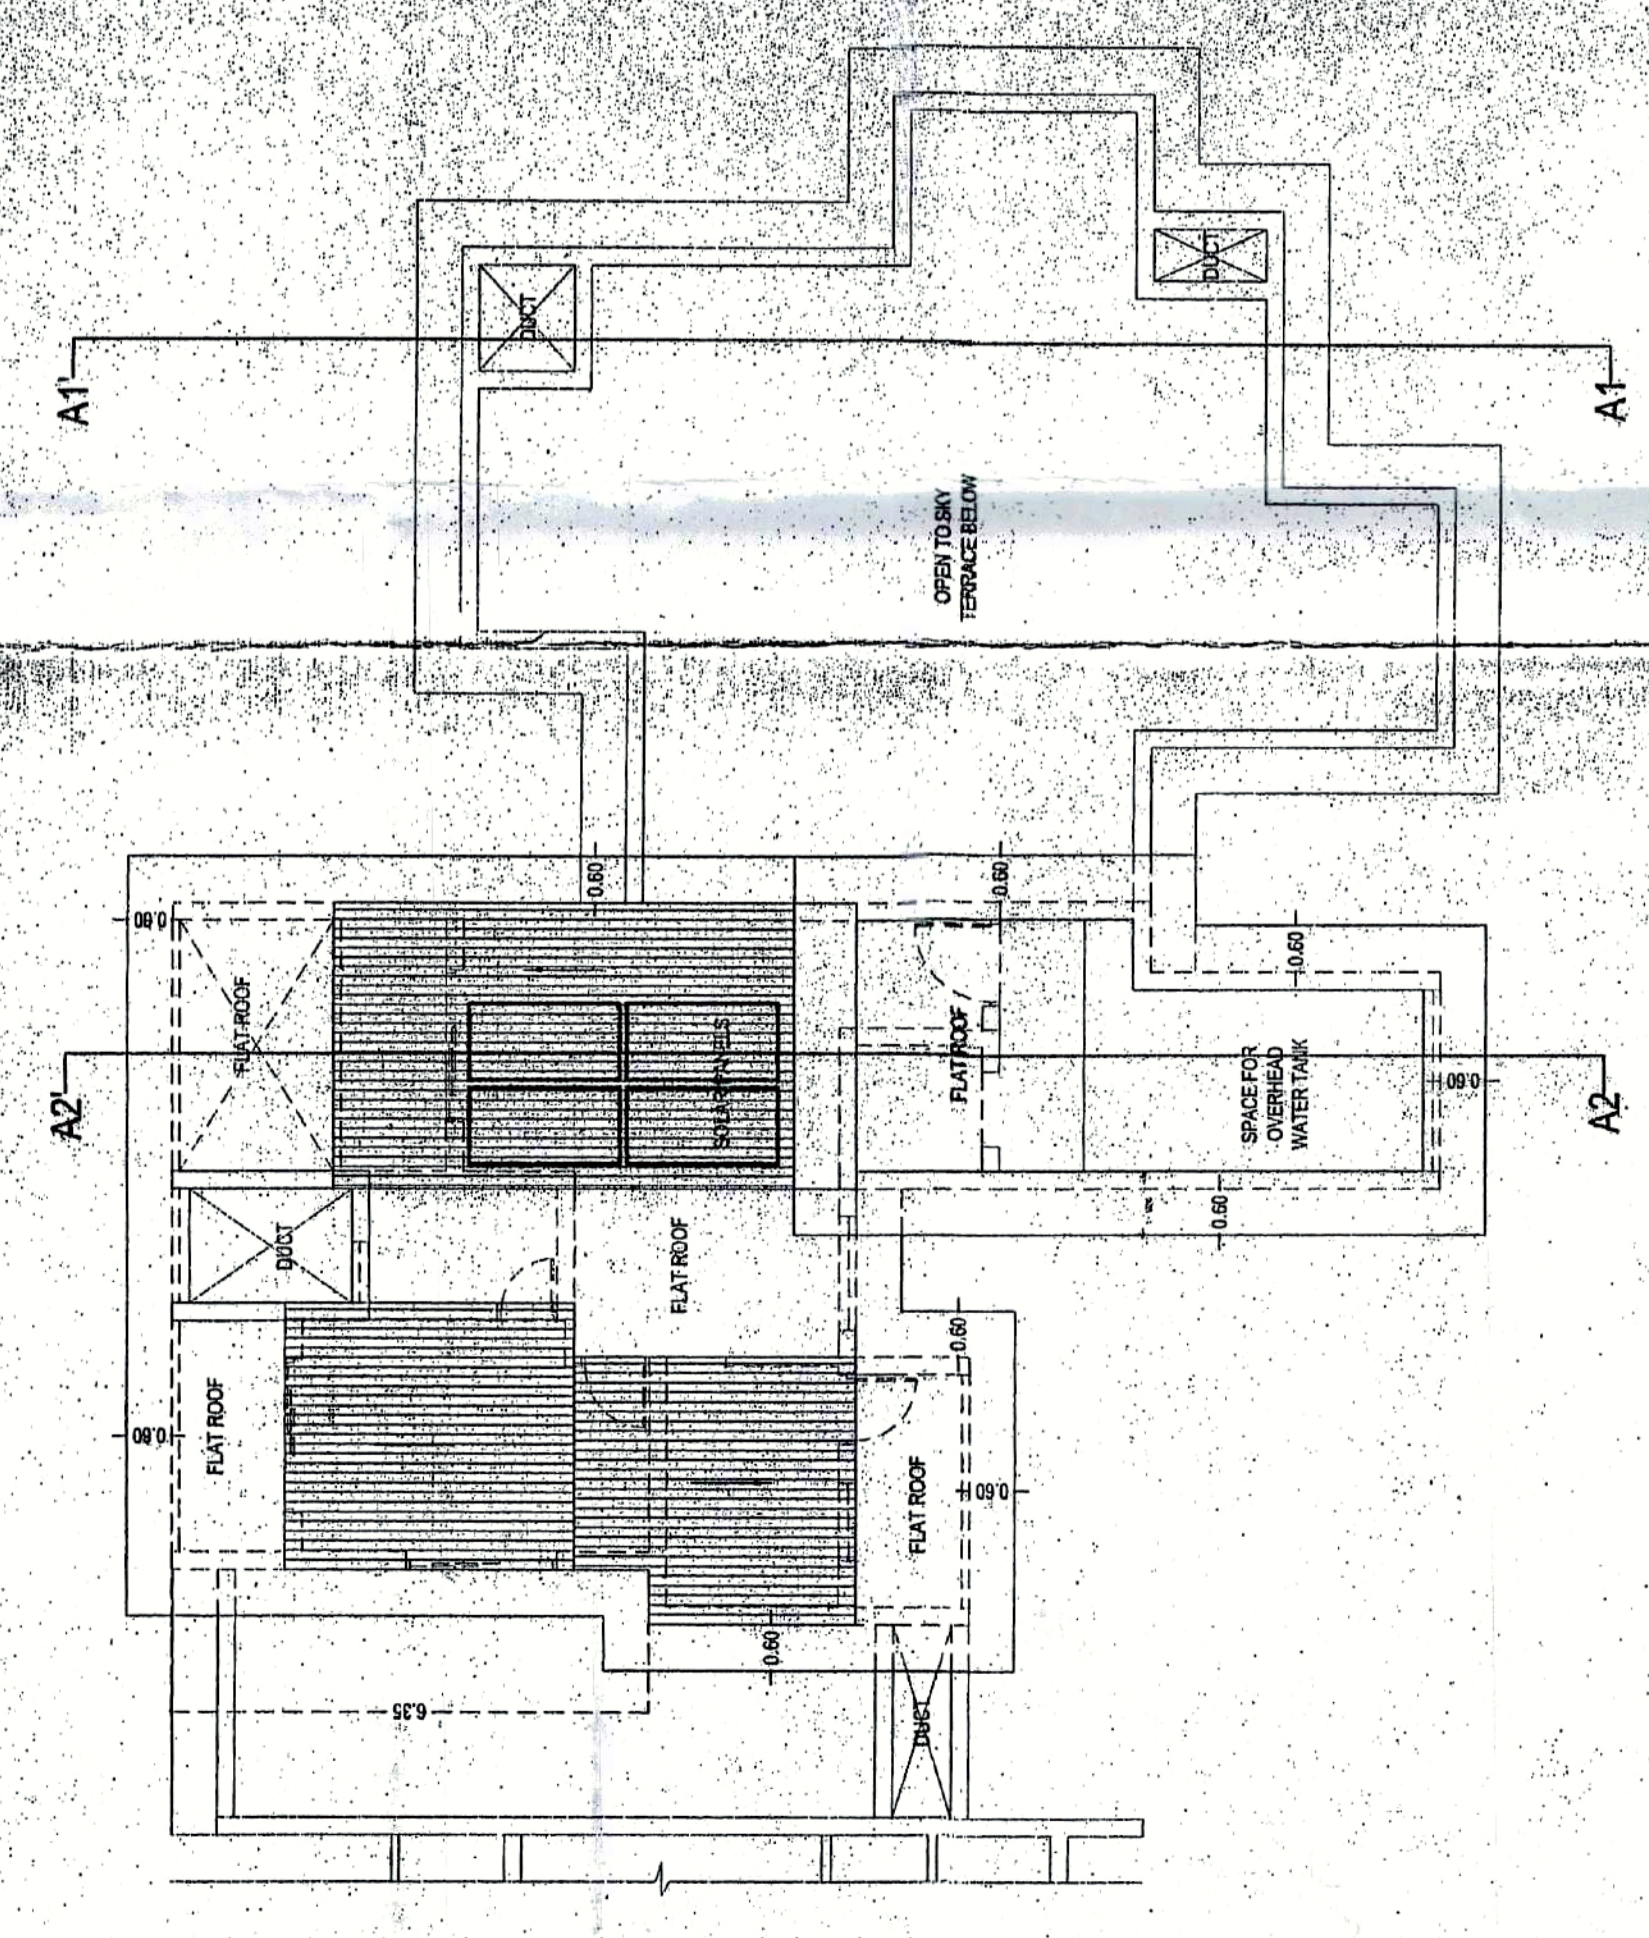


ROOF PLAN (BLOCK A) SCALE: 1/100

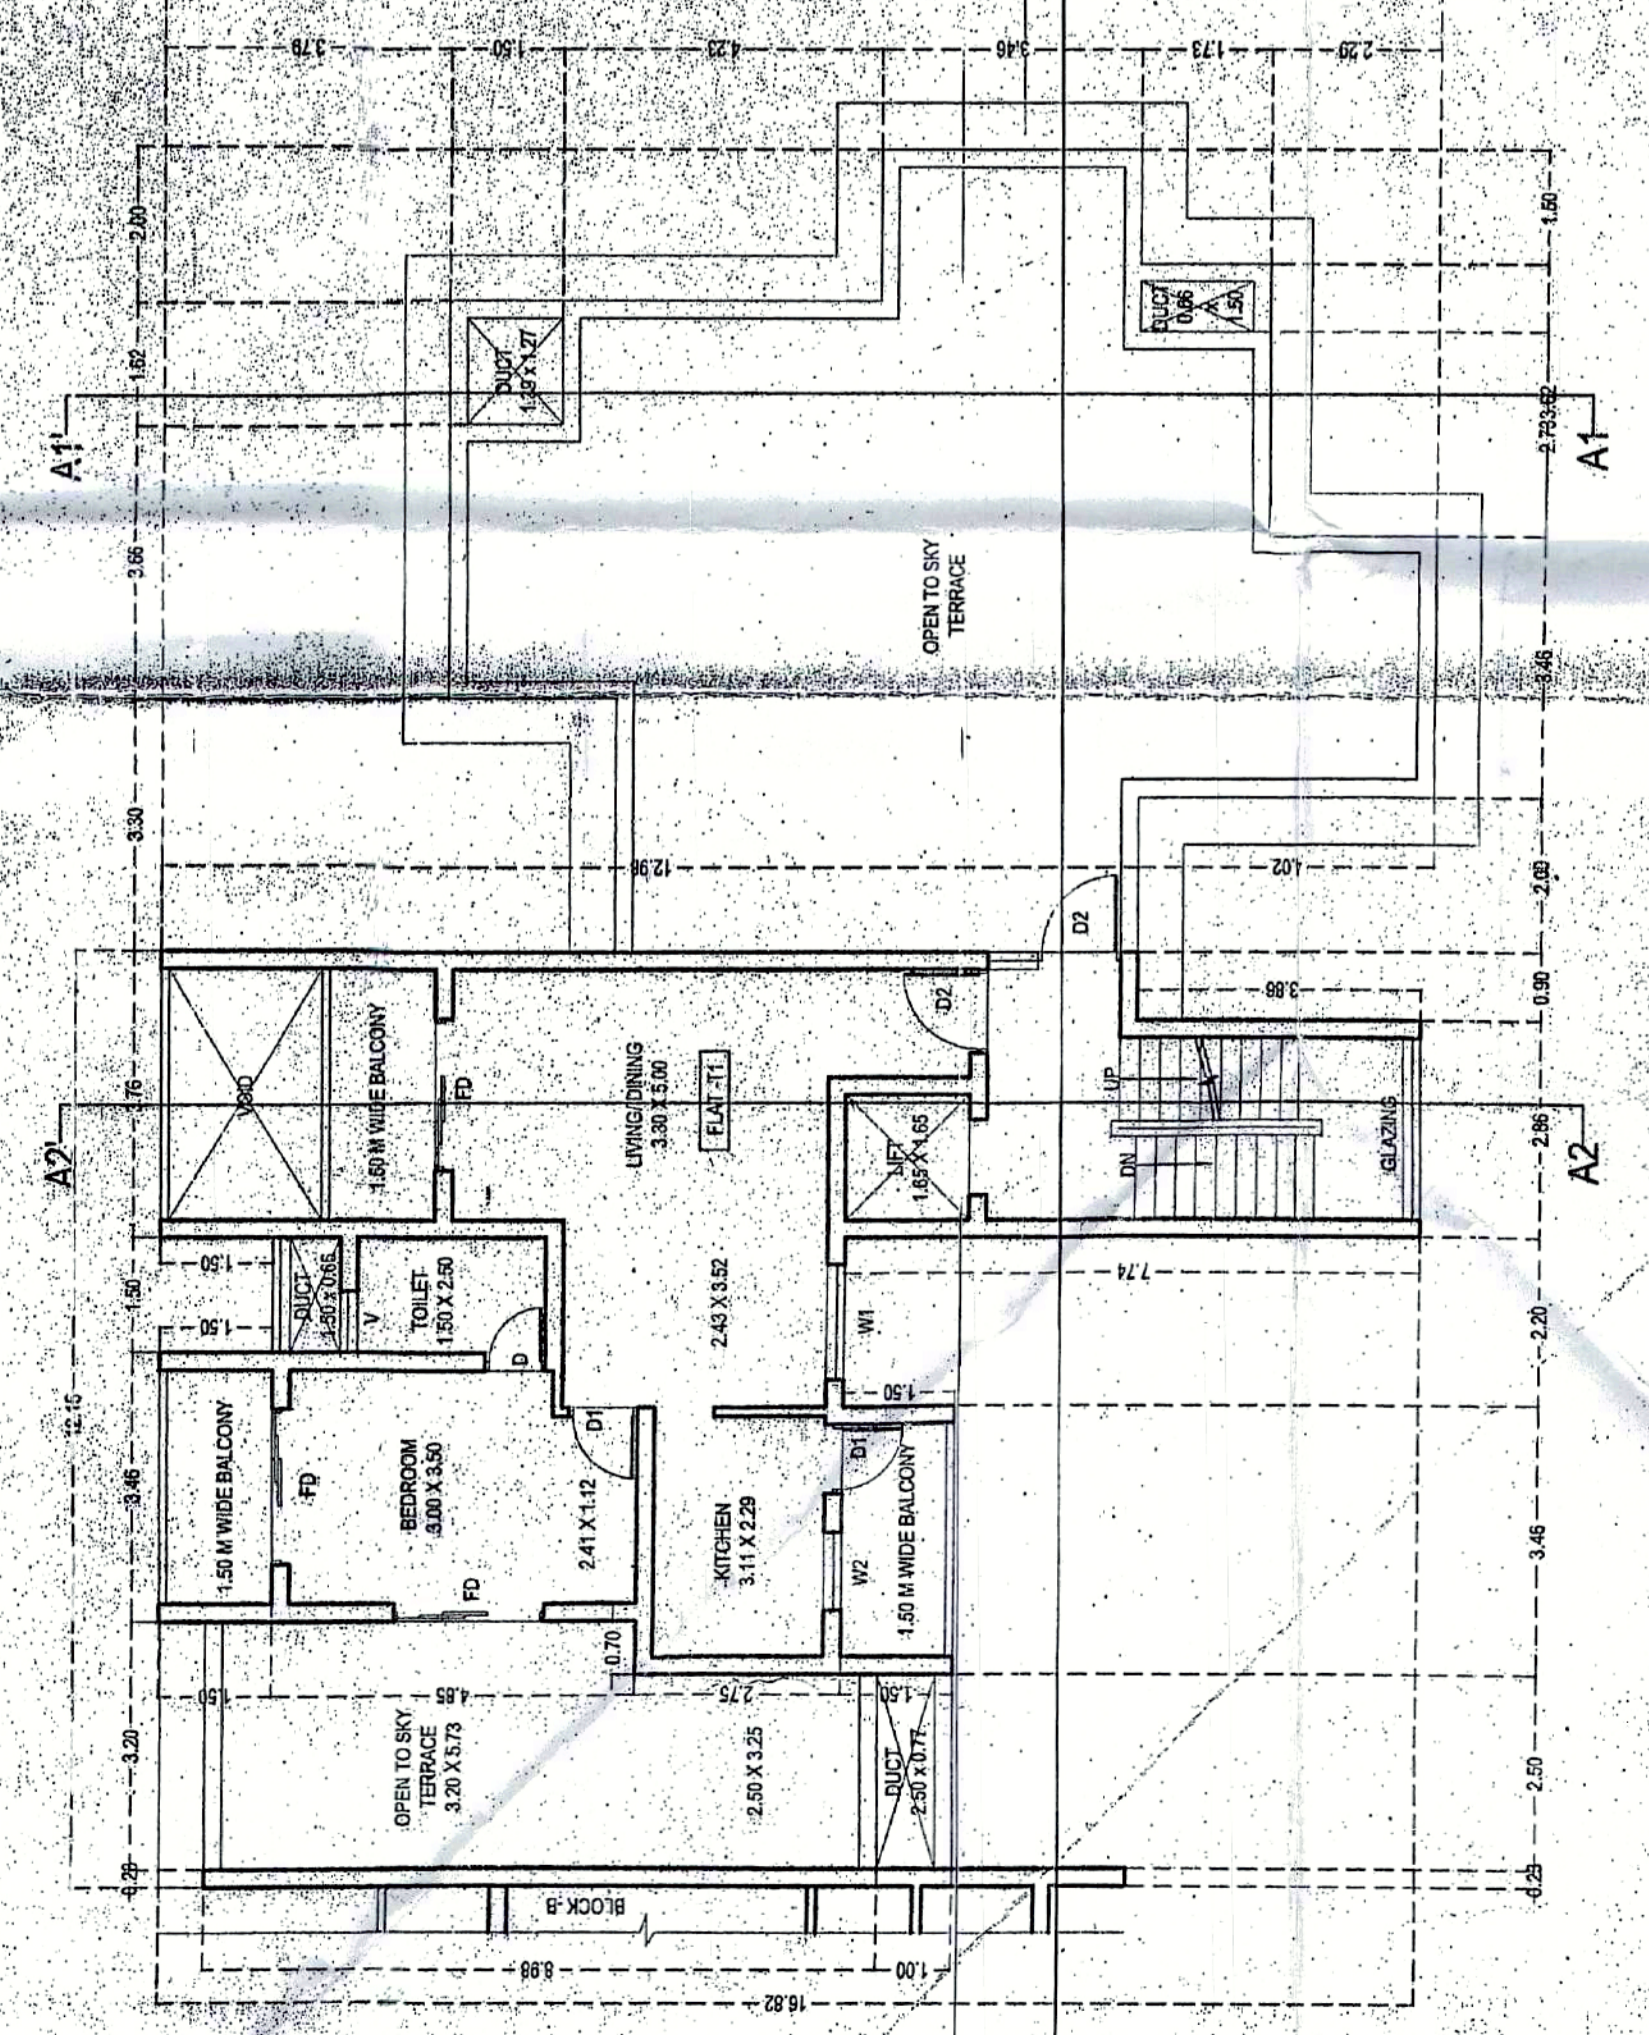


THIRD FLOOR PLAN (BLOCK A) SCALE: 1/100

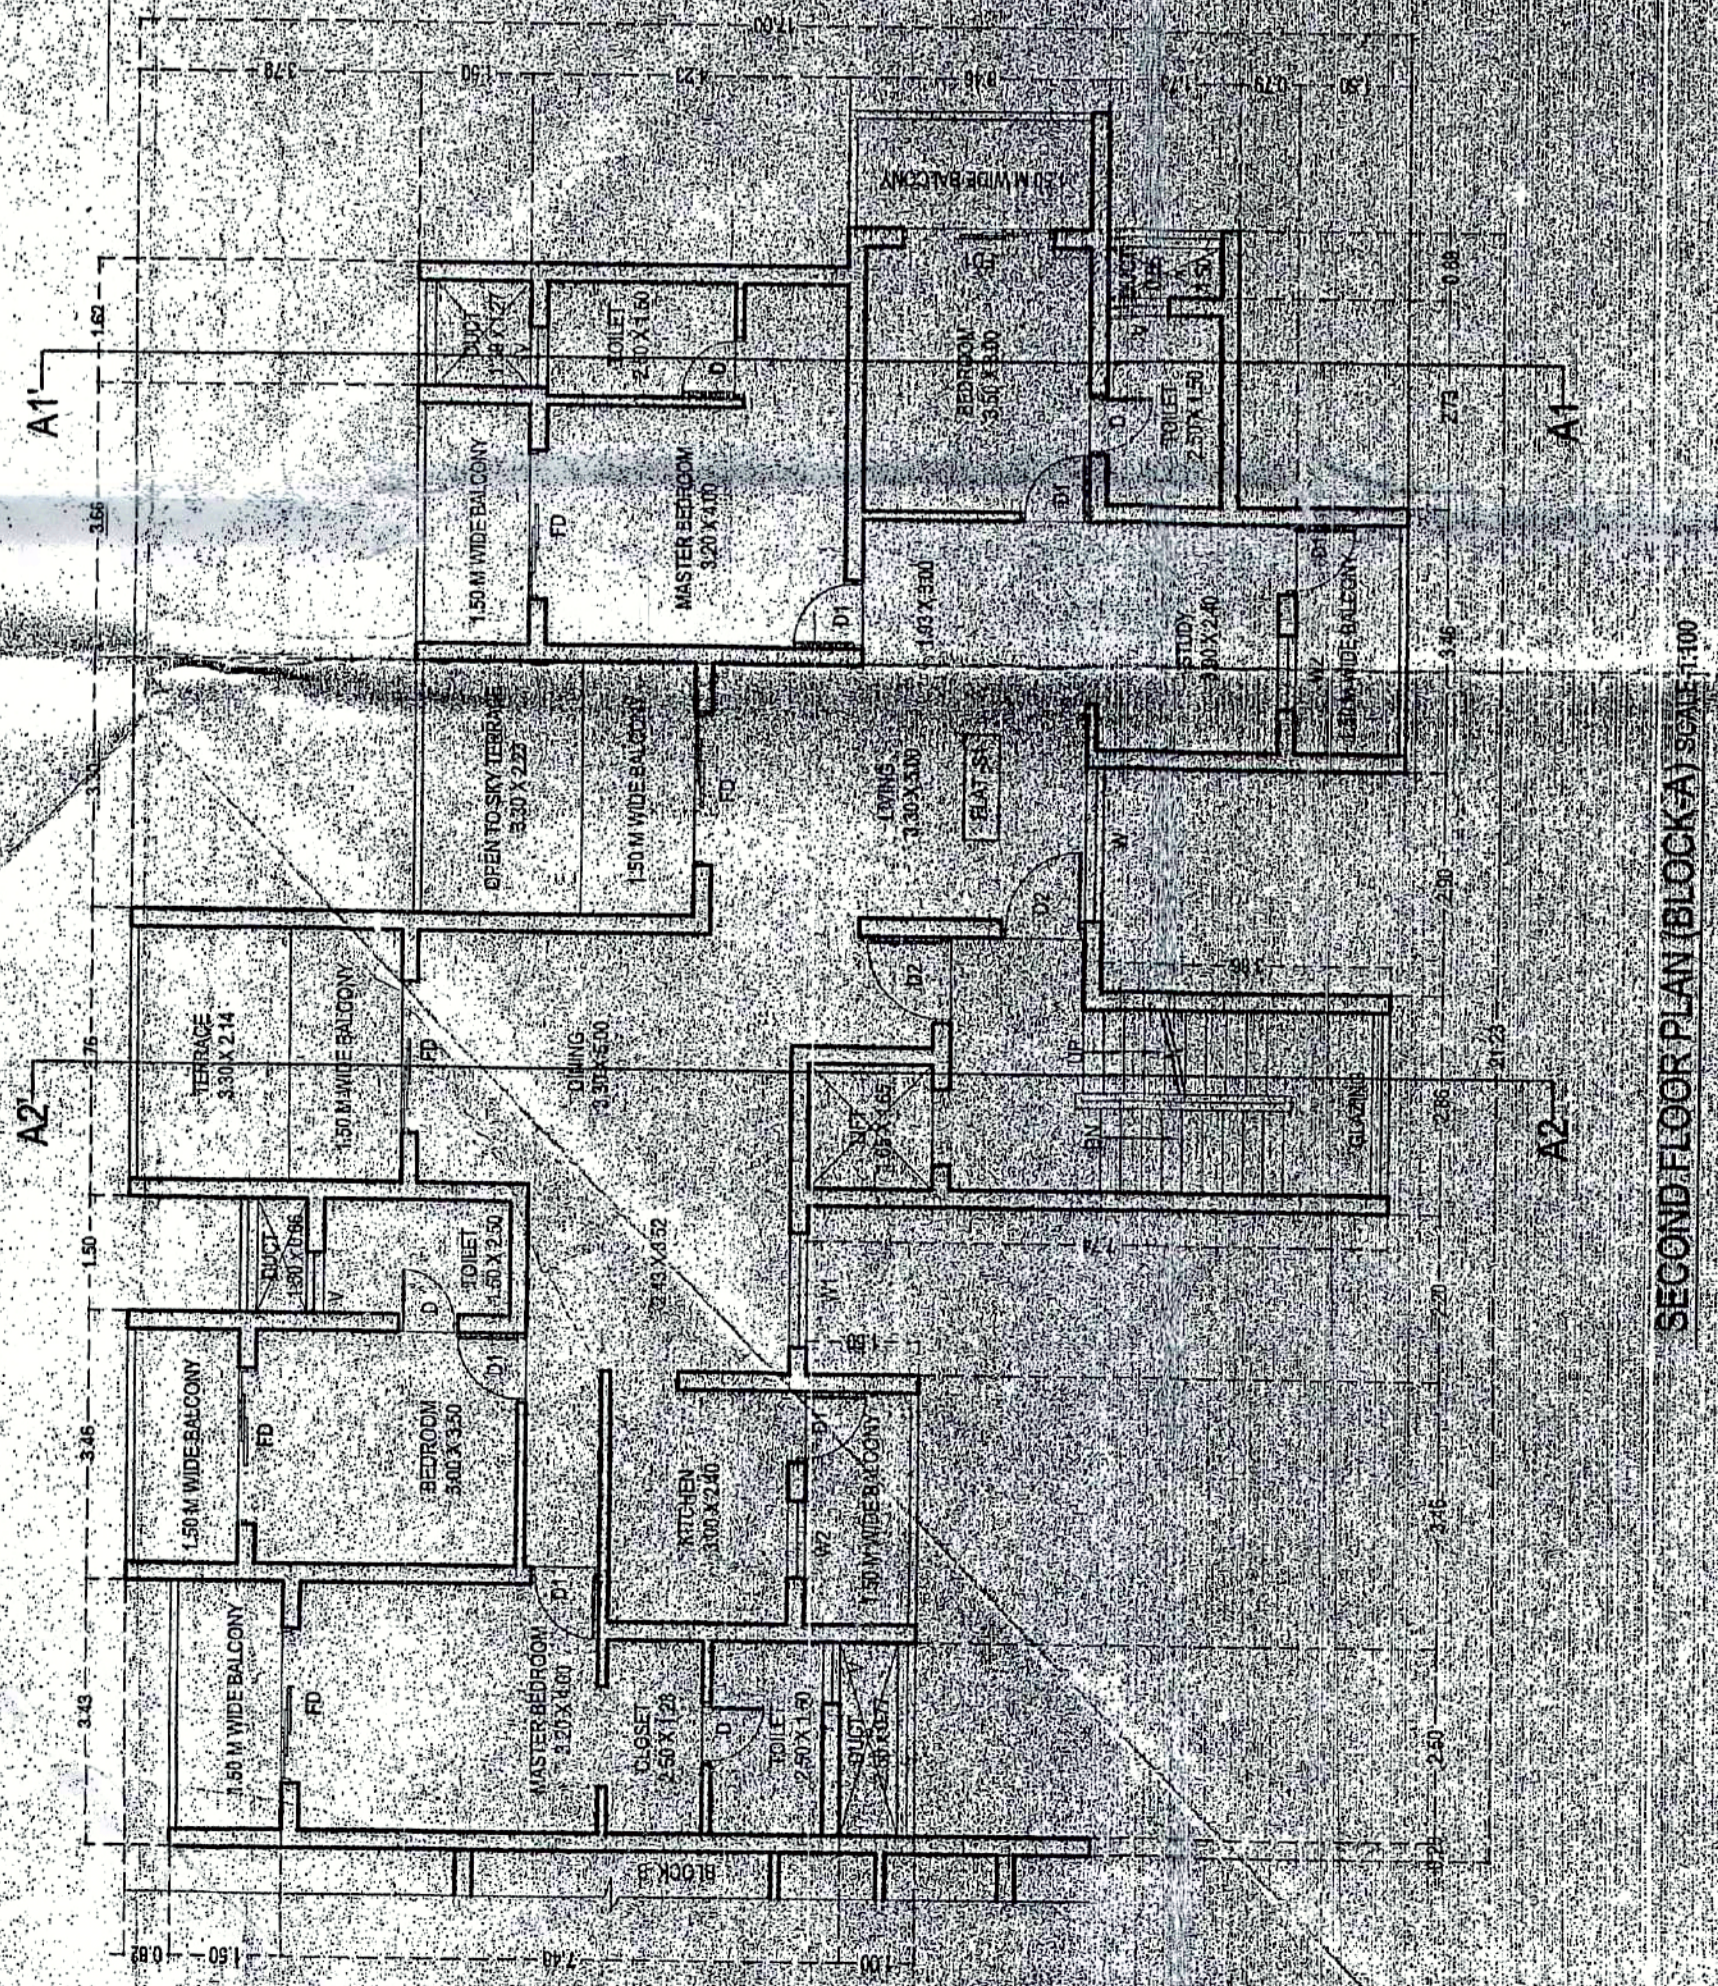


SECOND FLOOR PLAN (BLOCK A) SCALE: 1/100

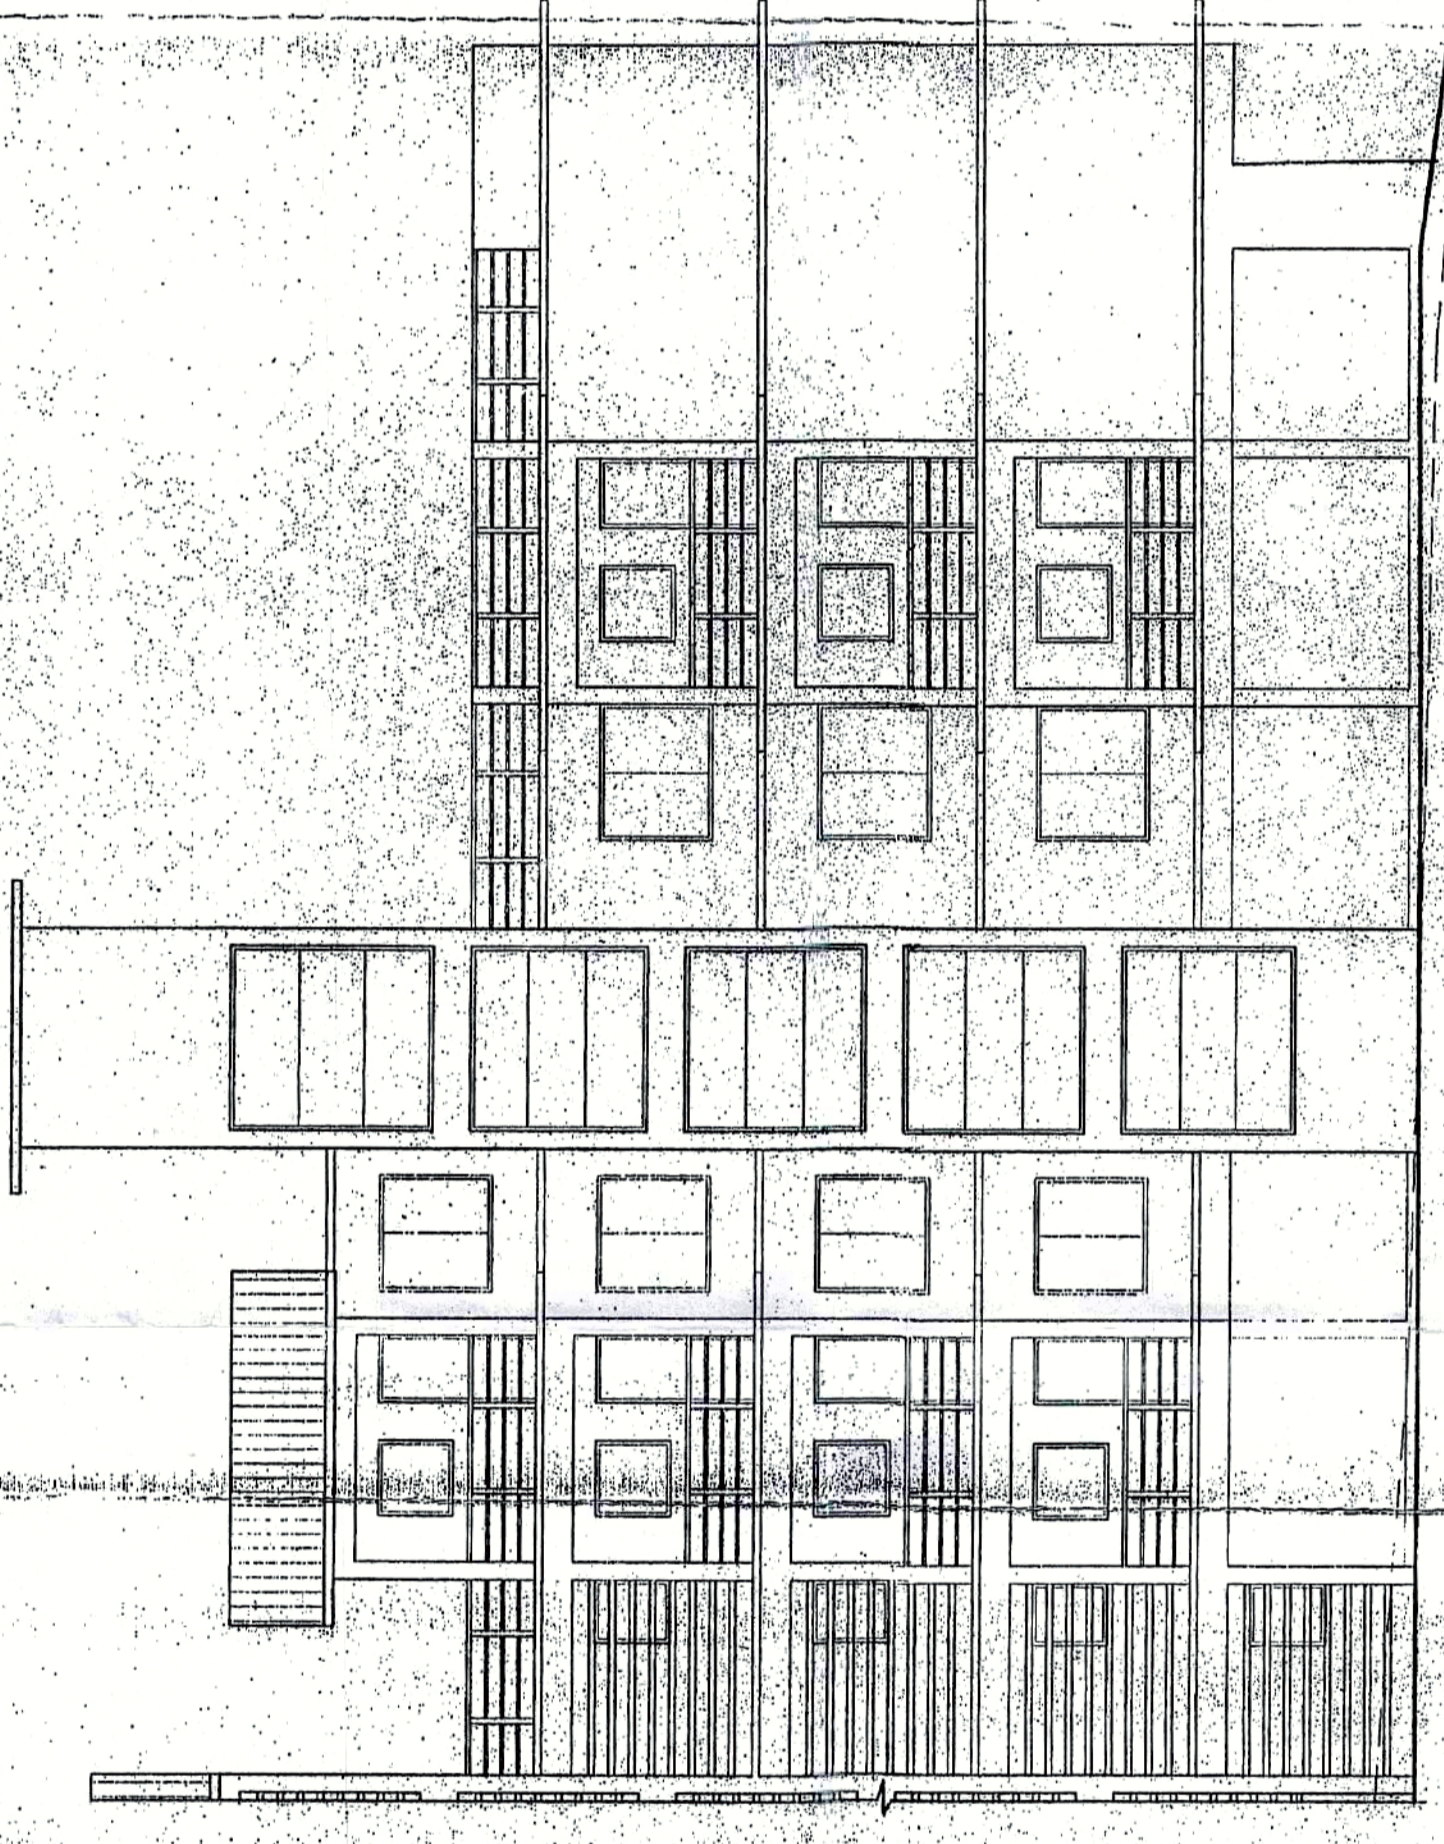

FRONT ELEVATION (BLOCK A) SCALE: 1/100

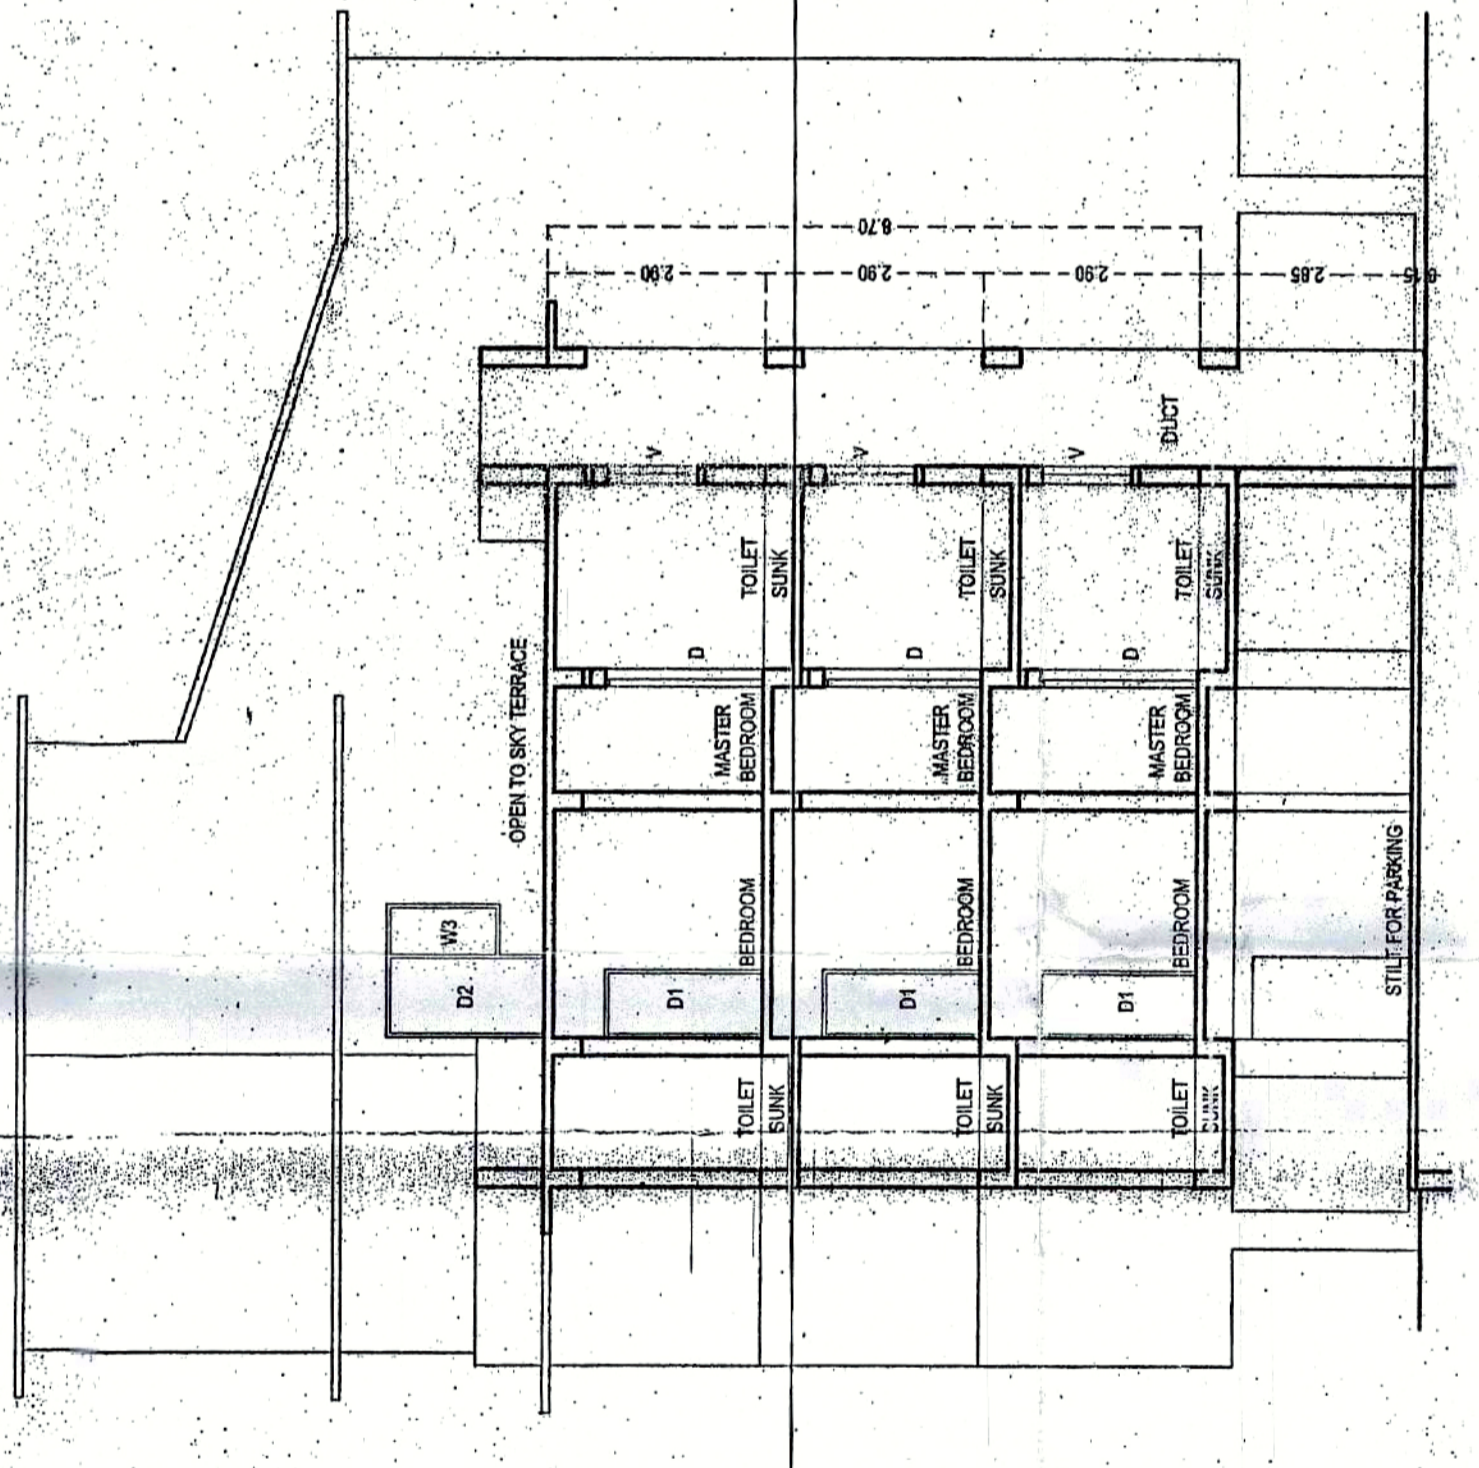


SECTION A1-A1 (BLOCK A) SCALE: 1/100

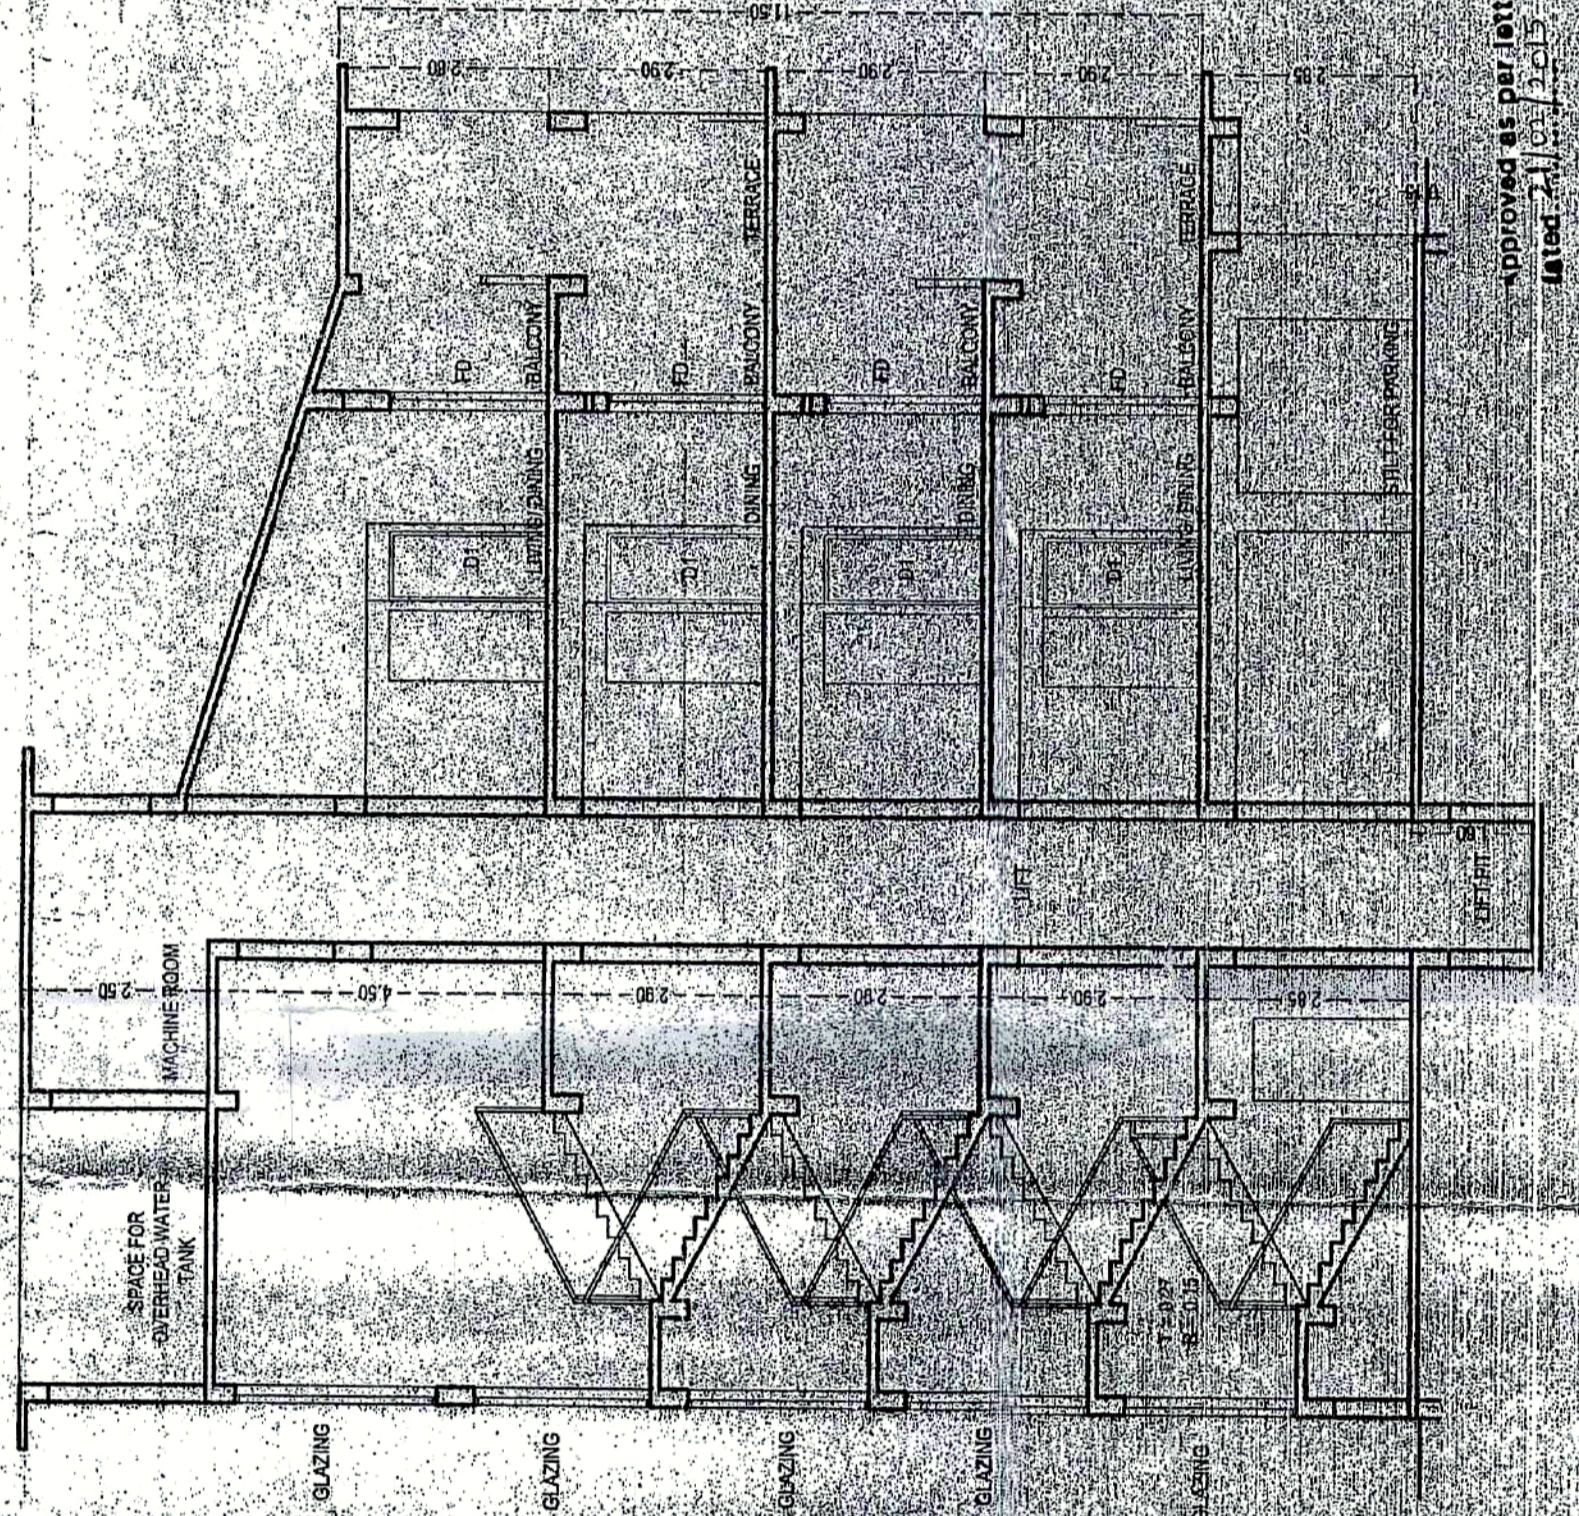


SECTION A2-A2 (BLOCK A) SCALE: 1/100

Approved by the Secretary
 of Planning &
 Urban Development
 Government of Goa
 No. 12345 / 2024 / 10000
 Dated: 15/07/2024


BLOCK B

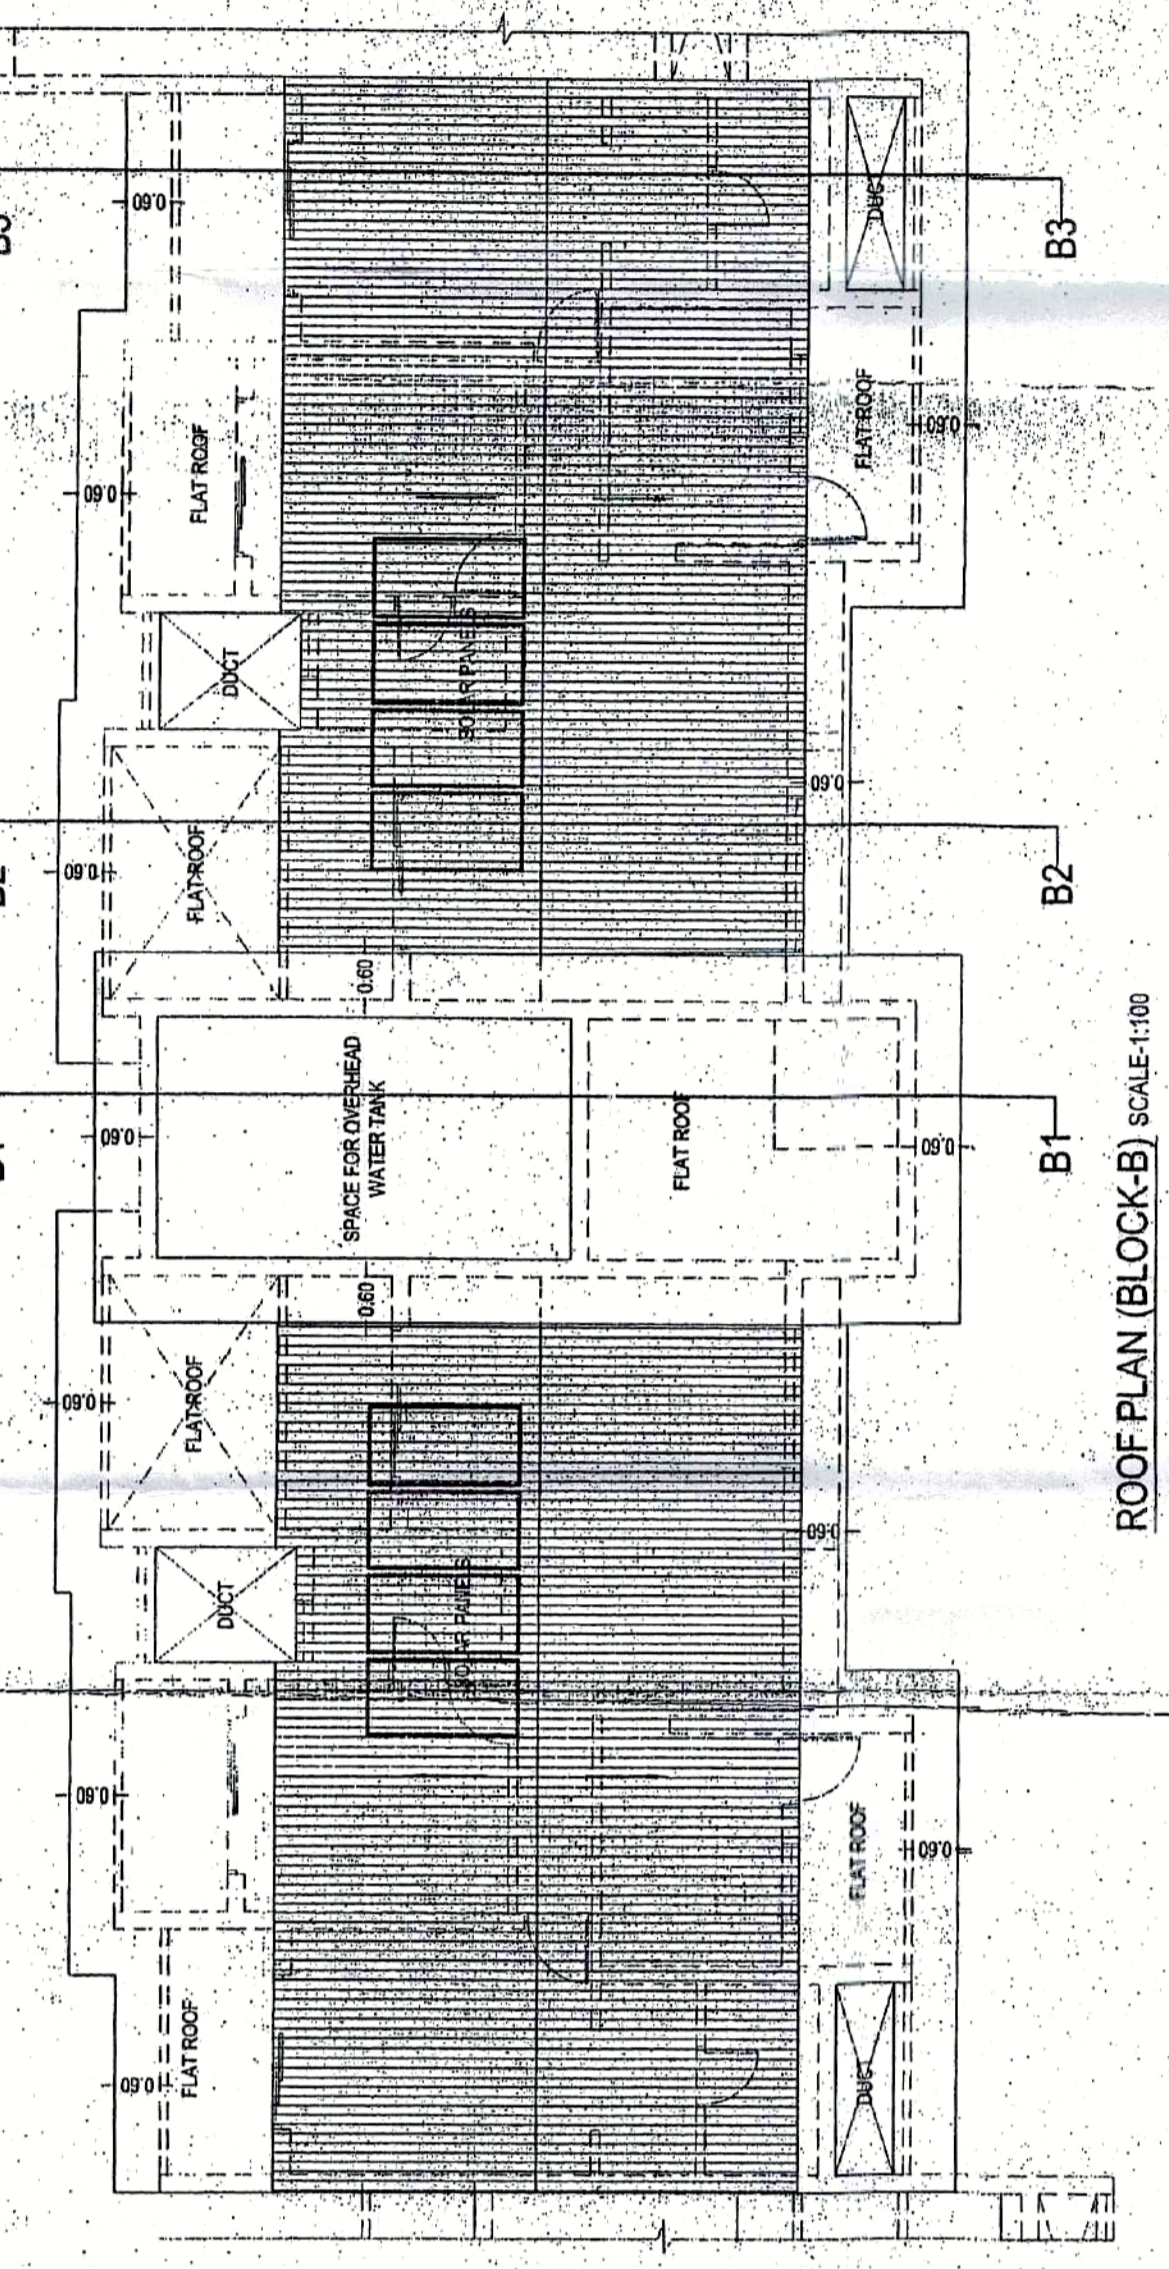


ROOF PLAN (BLOCK B) SCALE: 1/100

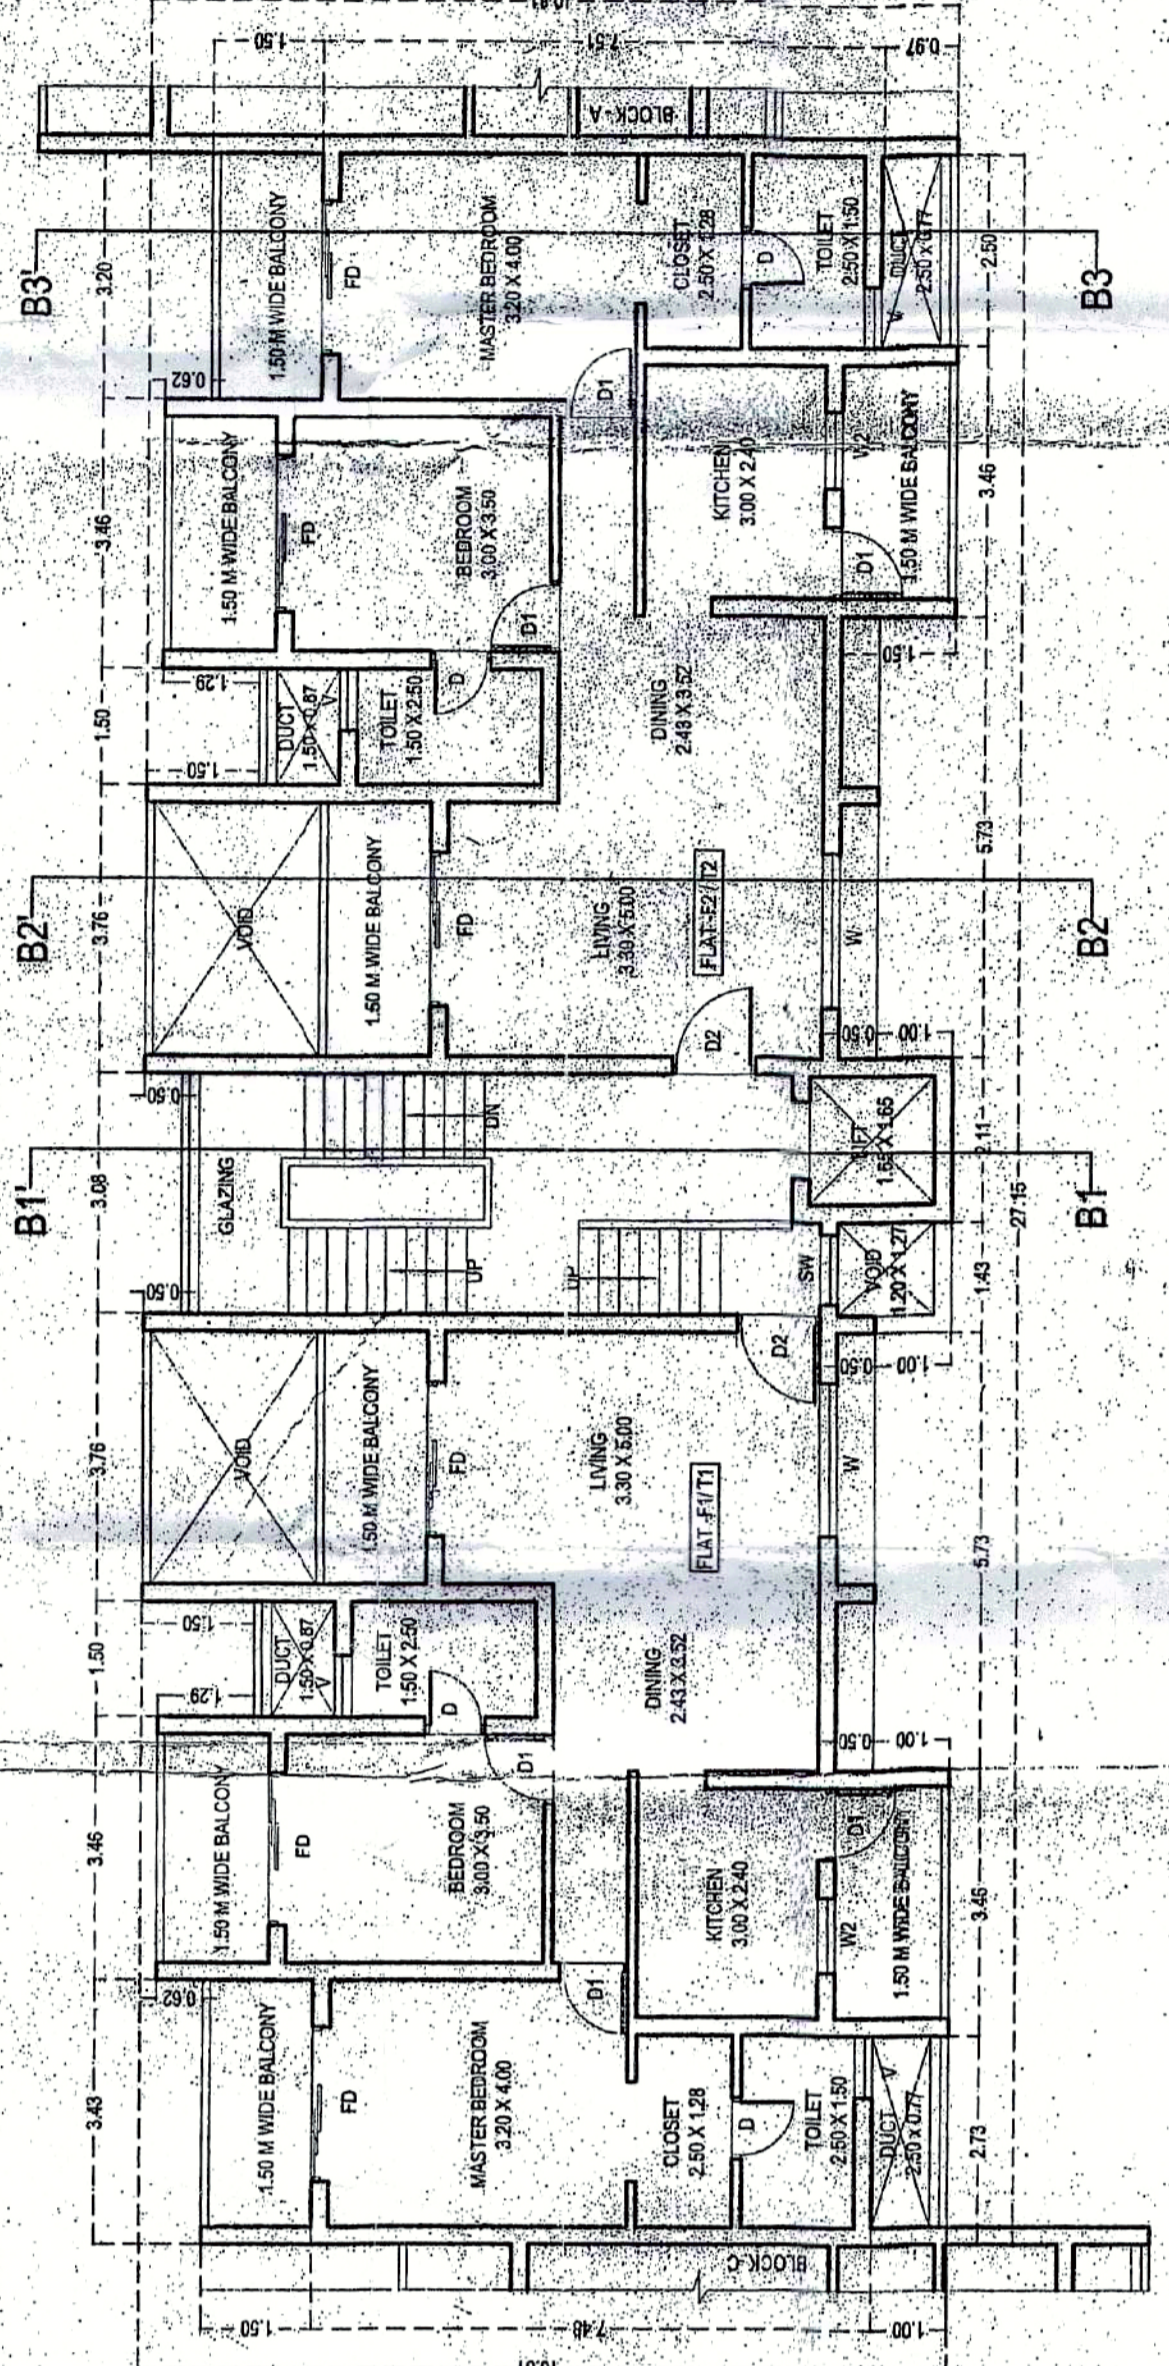

TYPICAL FIRST & THIRD FLOOR PLAN (BLOCK B) SCALE: 1/100

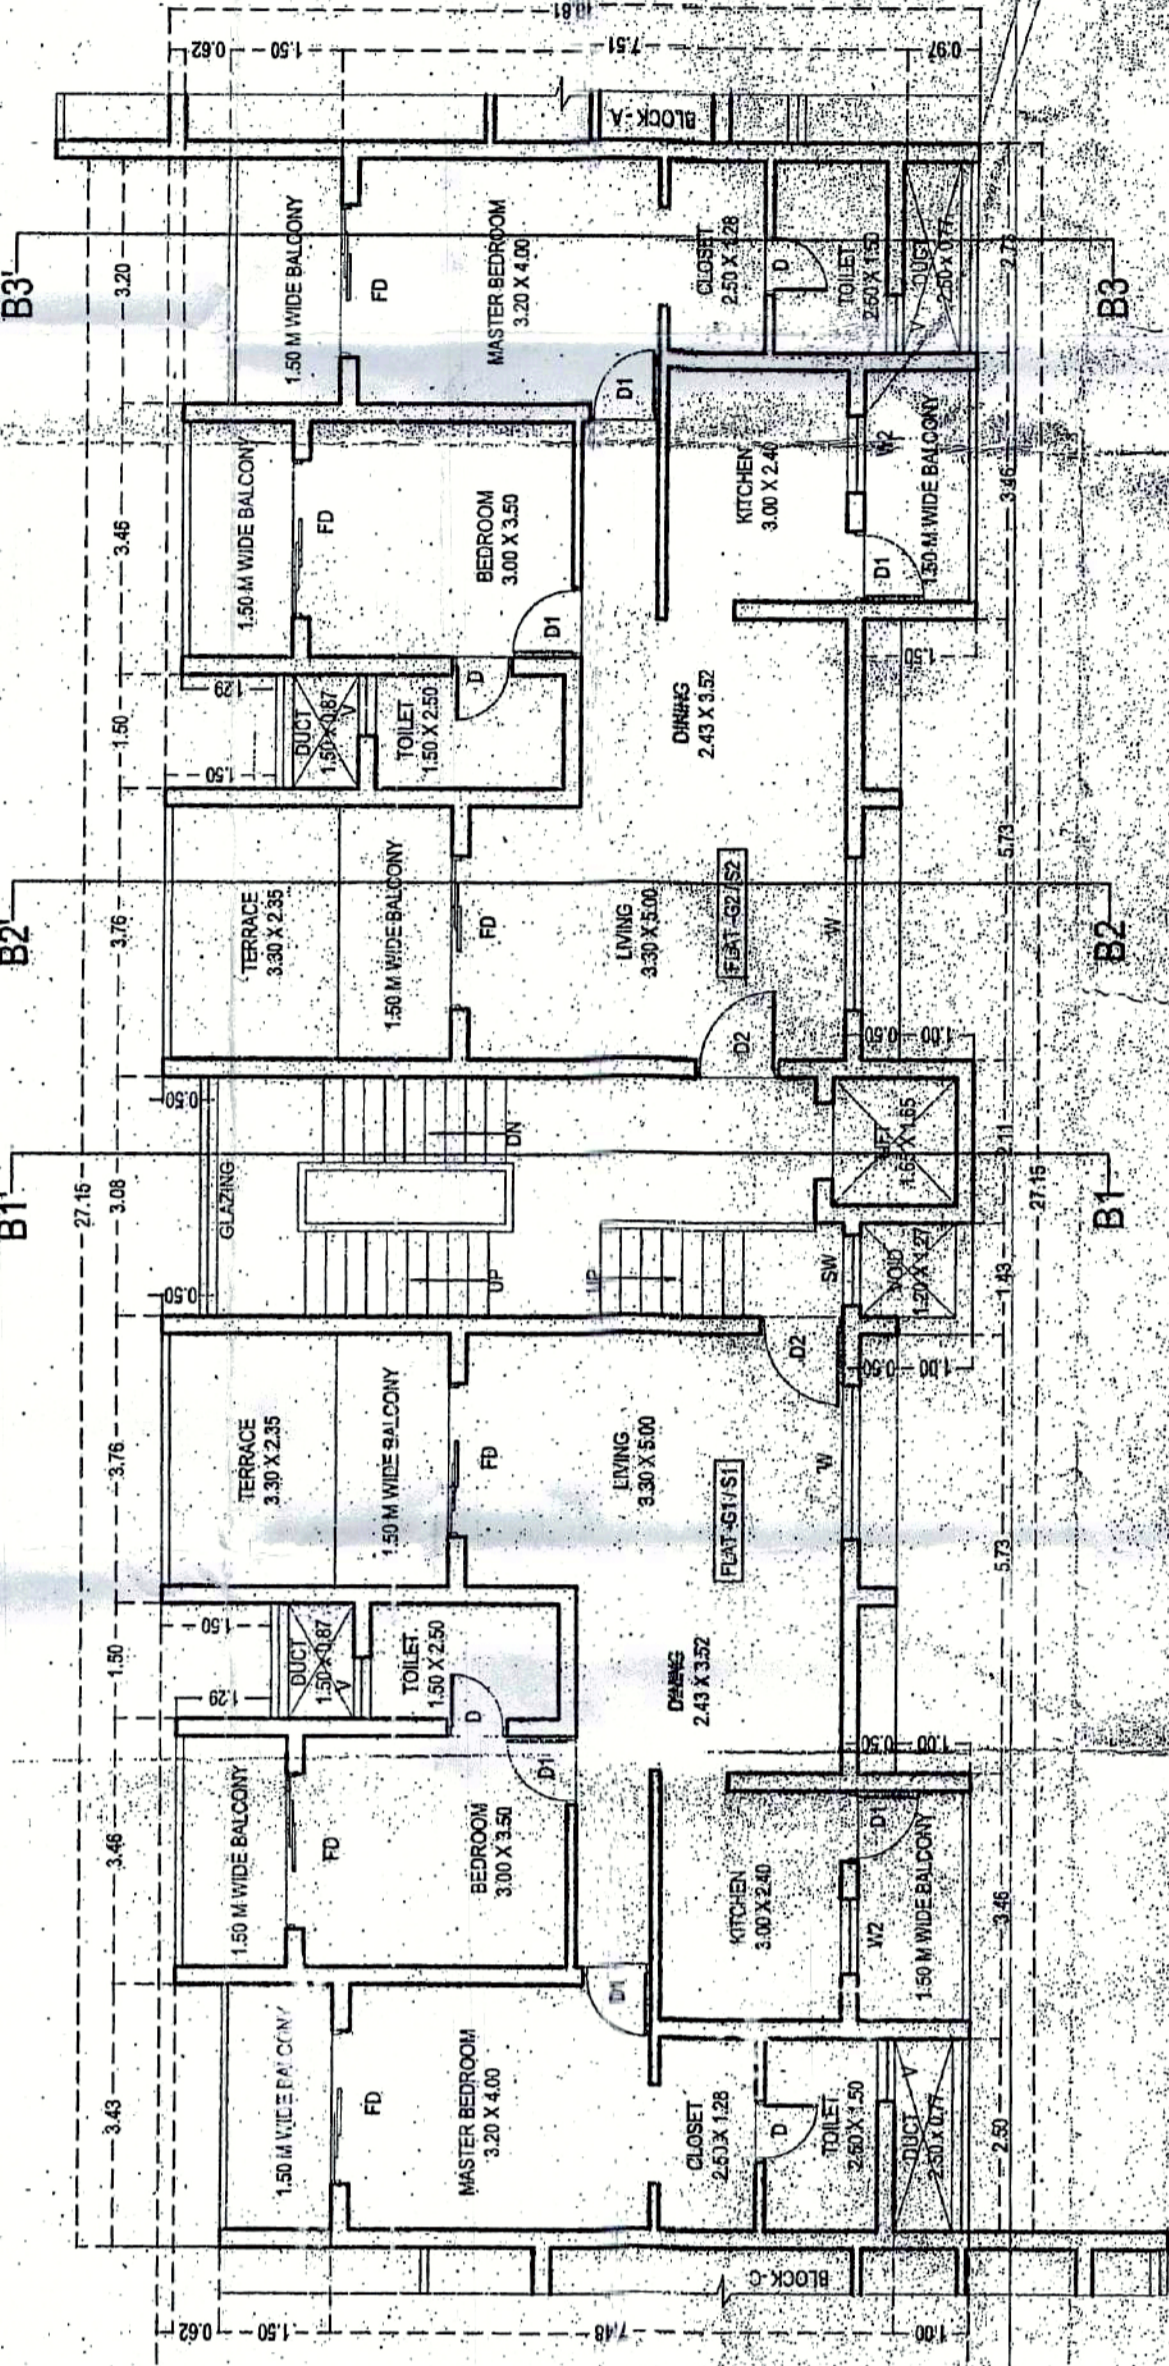

TYPICAL UPPER GROUND & SECOND FLOOR PLAN (BLOCK B) SCALE: 1/100

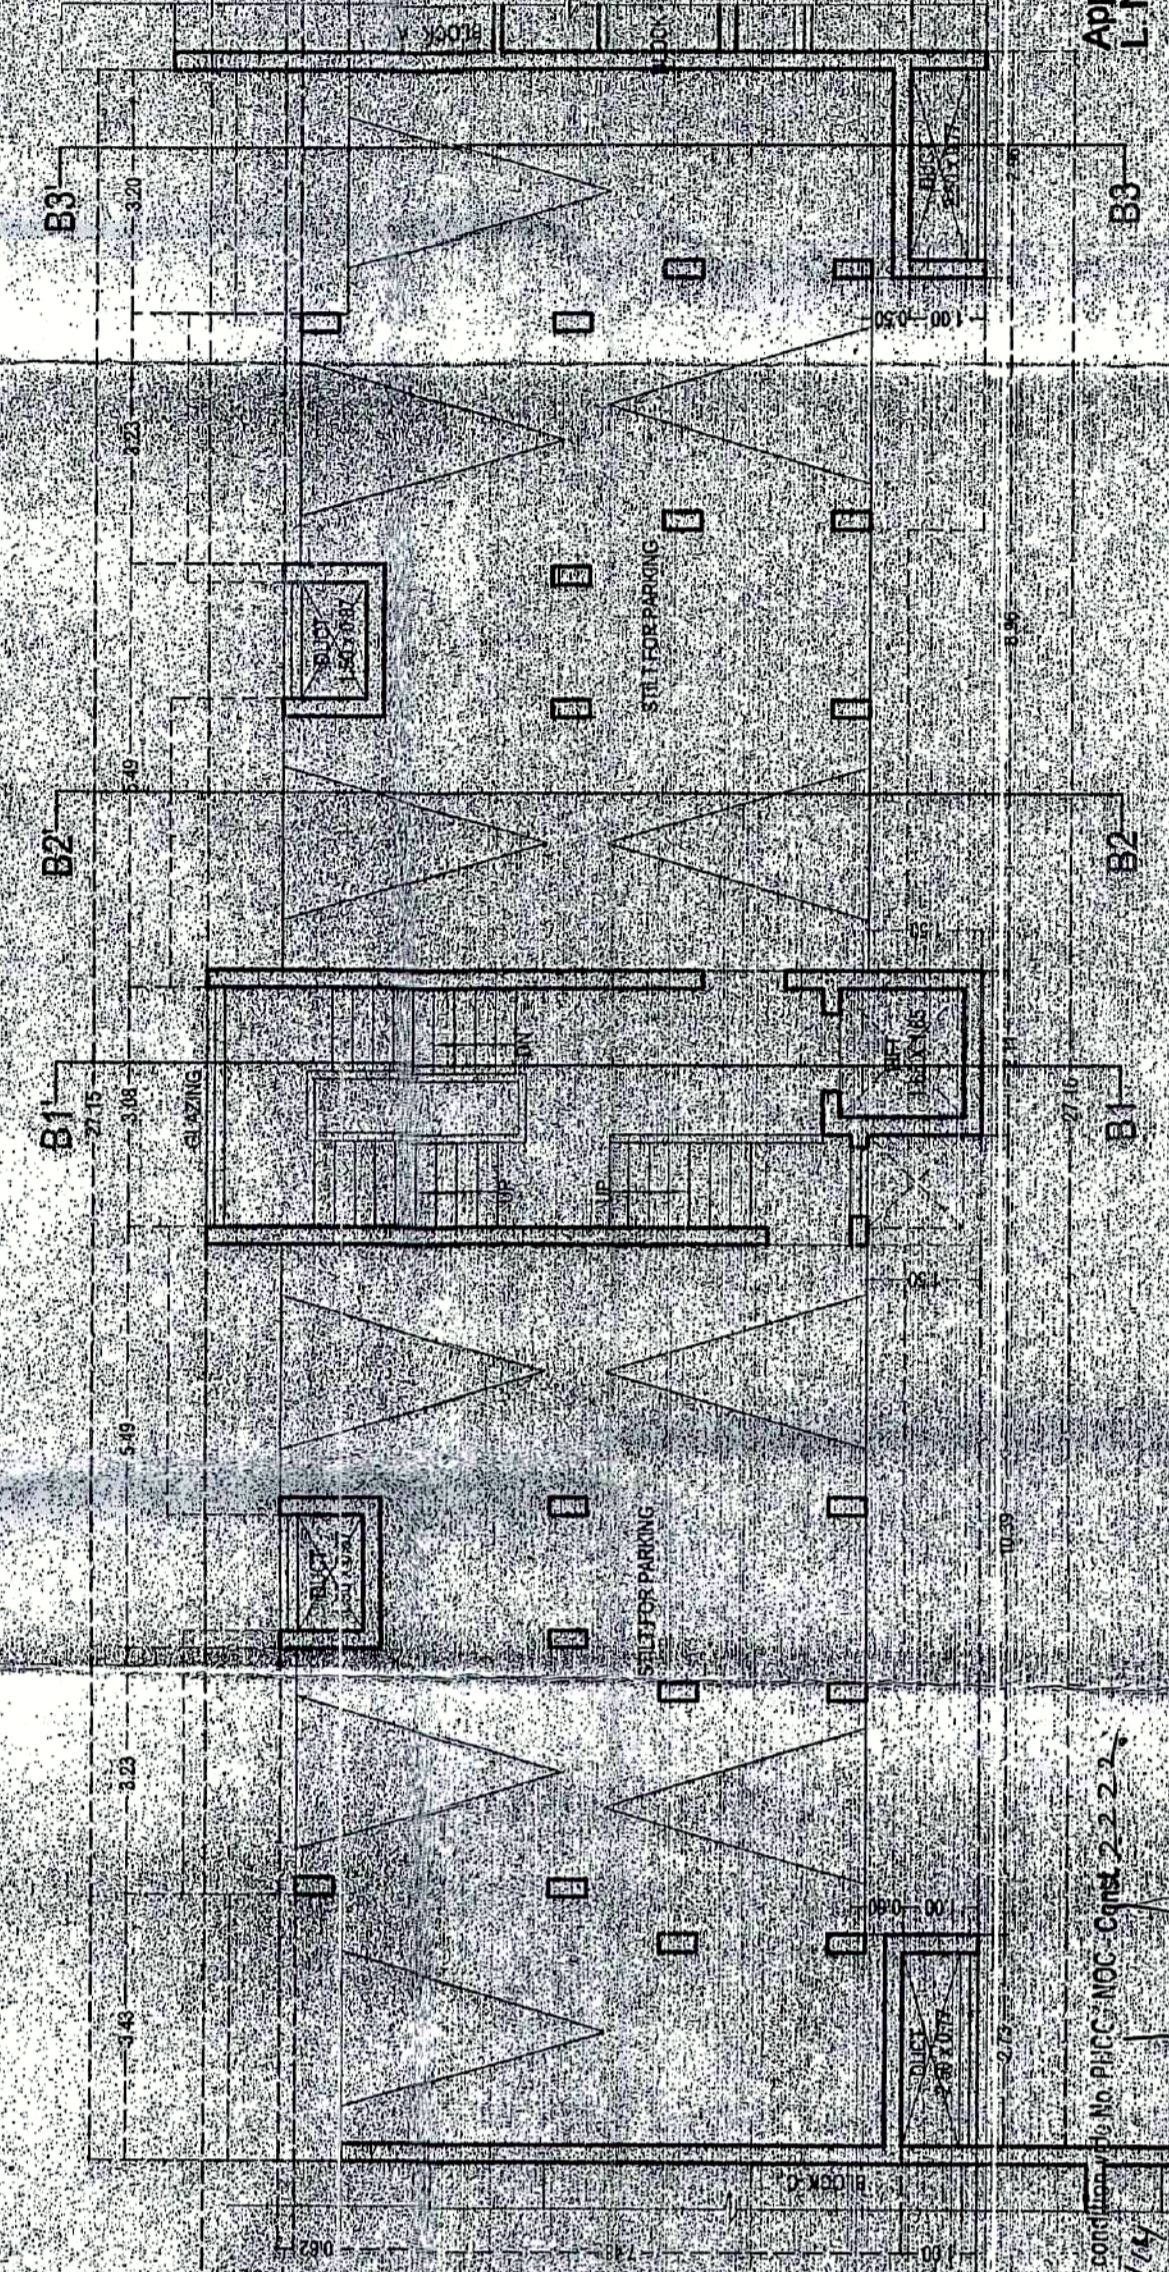

STILL PLAN (BLOCK B) SCALE: 1/100

ARCHITECT

DR. SPURSHAN D. ANK
 201, L. MATHEAS PLAZA
 PANAJI, GOA 403001
 PH: 91 832 2421890

OWNER

M/S ULYSIS
 PANAJI, GOA 403001
 PH: 91 832 2421890

DESIGN NO. 02/20


SCALE: 1/100, 1/200 & 1/500

NOTE: ALL DIMENSIONS ARE IN CM'S. & MTS
 PROPOSED RESIDENTIAL COMPLEX
 SWIMMING POOL AND COMPOUND
 WALL ON AMALGAMATED PLOT
 BEARING SUR. NO. 208 /
 SUB DIV. NO. 5 (PART 1 & 6 PART) OF
 CANGOLIM VILLAGE, GARGEZ
 TALUKA, GOA


Approved with condition
 No. 12345 / 2024 / 10000
 Dated: 15/07/2024

DR. SPURSHAN D. ANK
 201, L. MATHEAS PLAZA
 PANAJI, GOA 403001
 PH: 91 832 2421890


BLOCK B

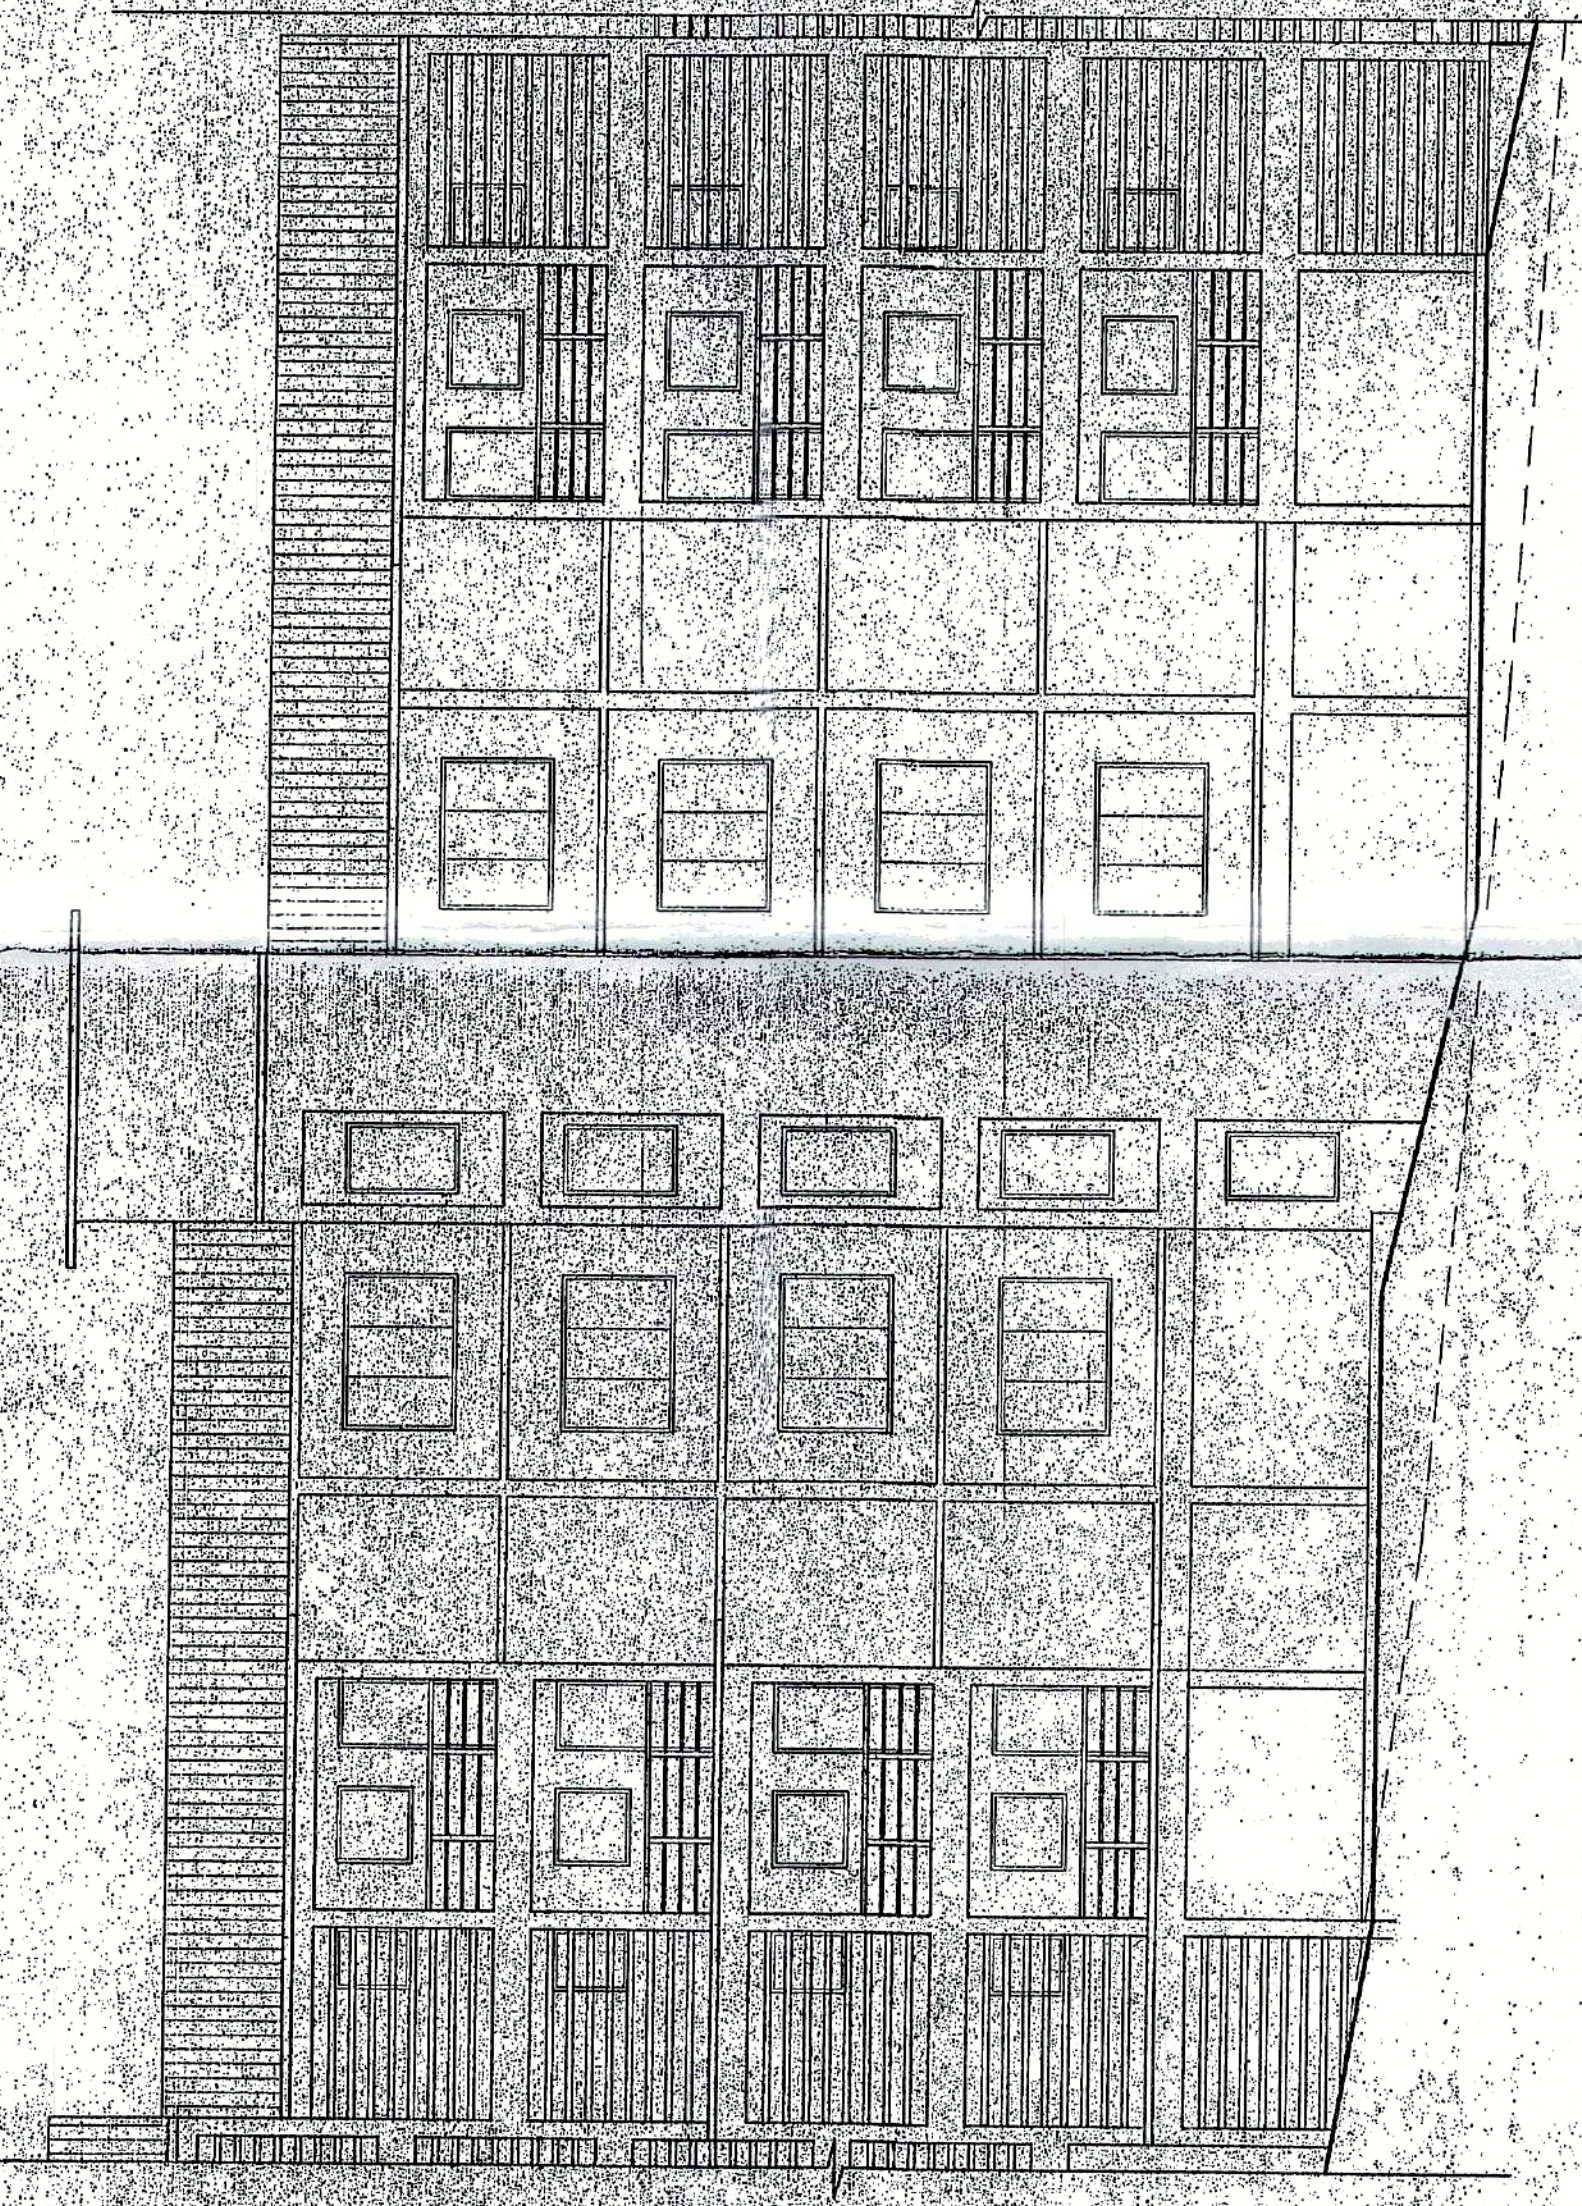

FRONT ELEVATION (BLOCK B) SCALE: 1:100

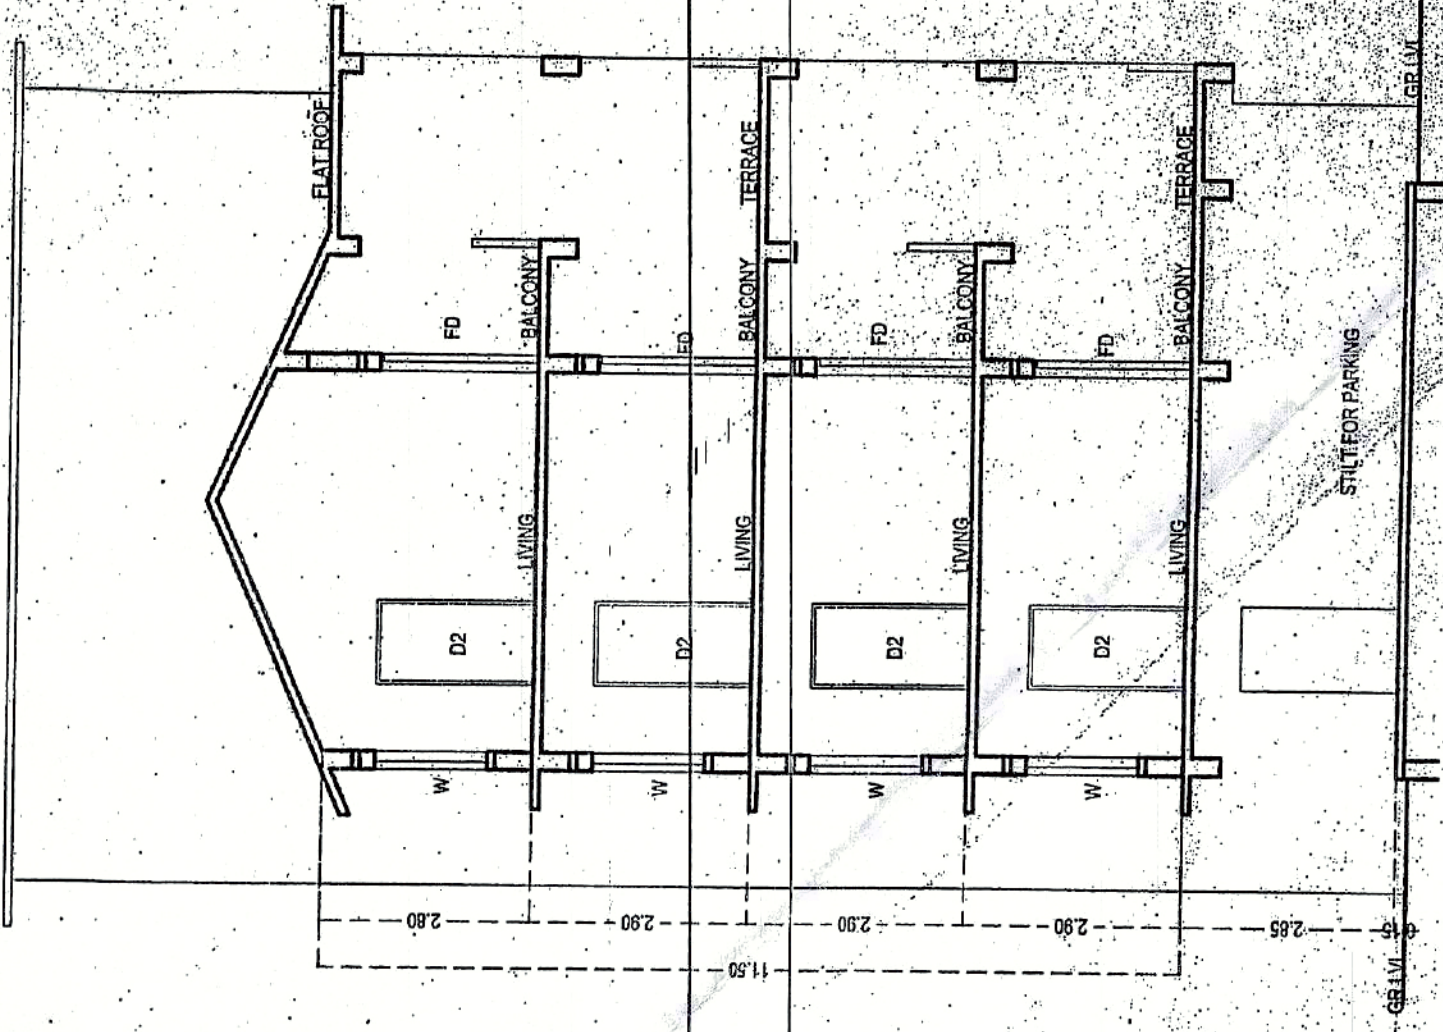


SECTION B2-B2 (BLOCK B) SCALE: 1:50

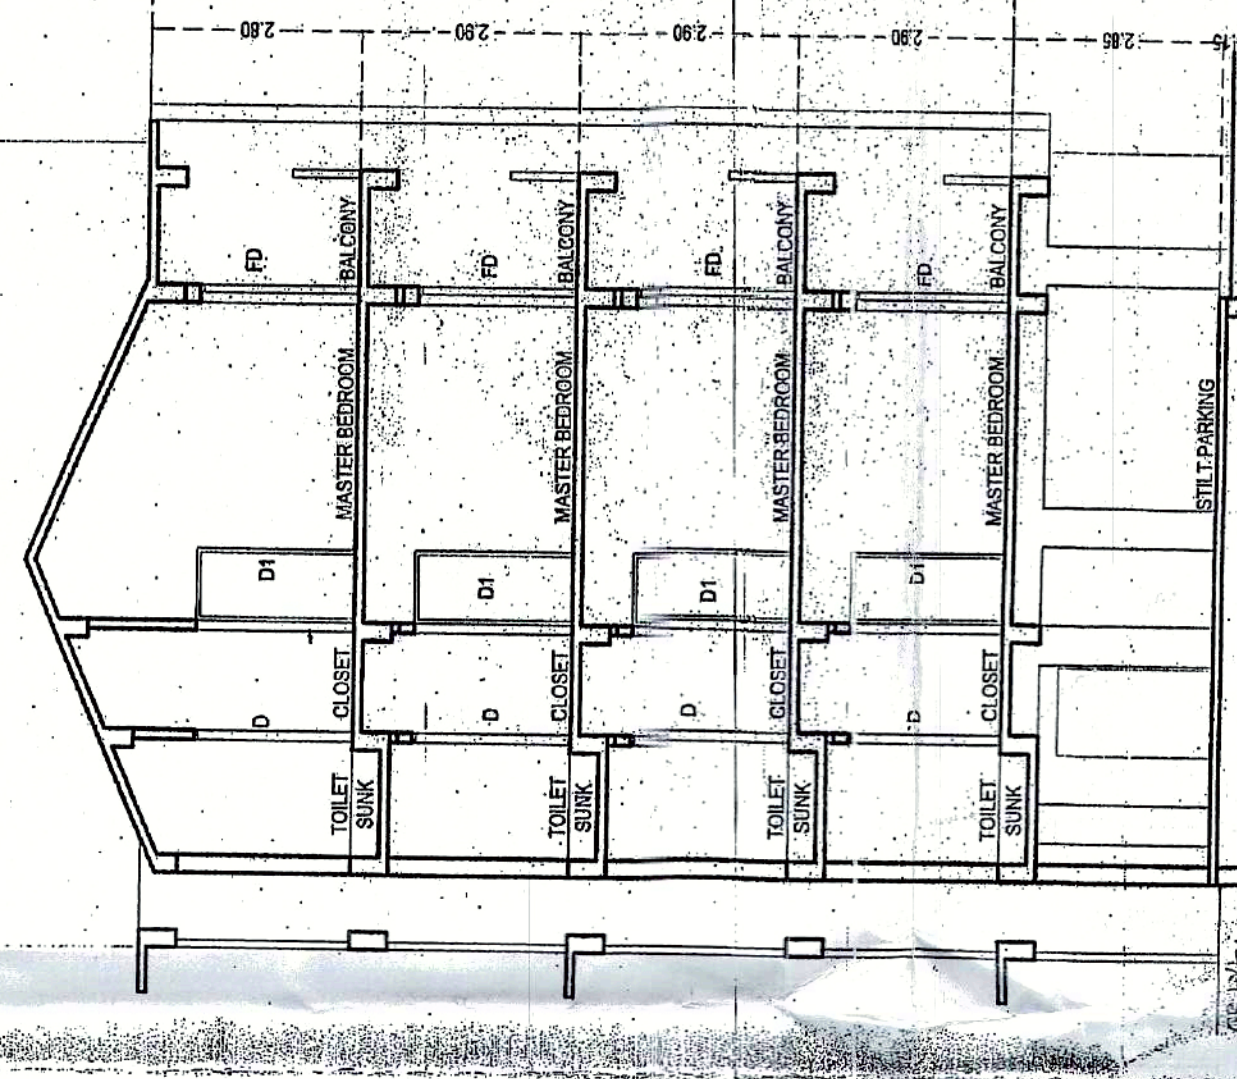


SECTION B3-B3 (BLOCK B) SCALE: 1:100


BLOCK C

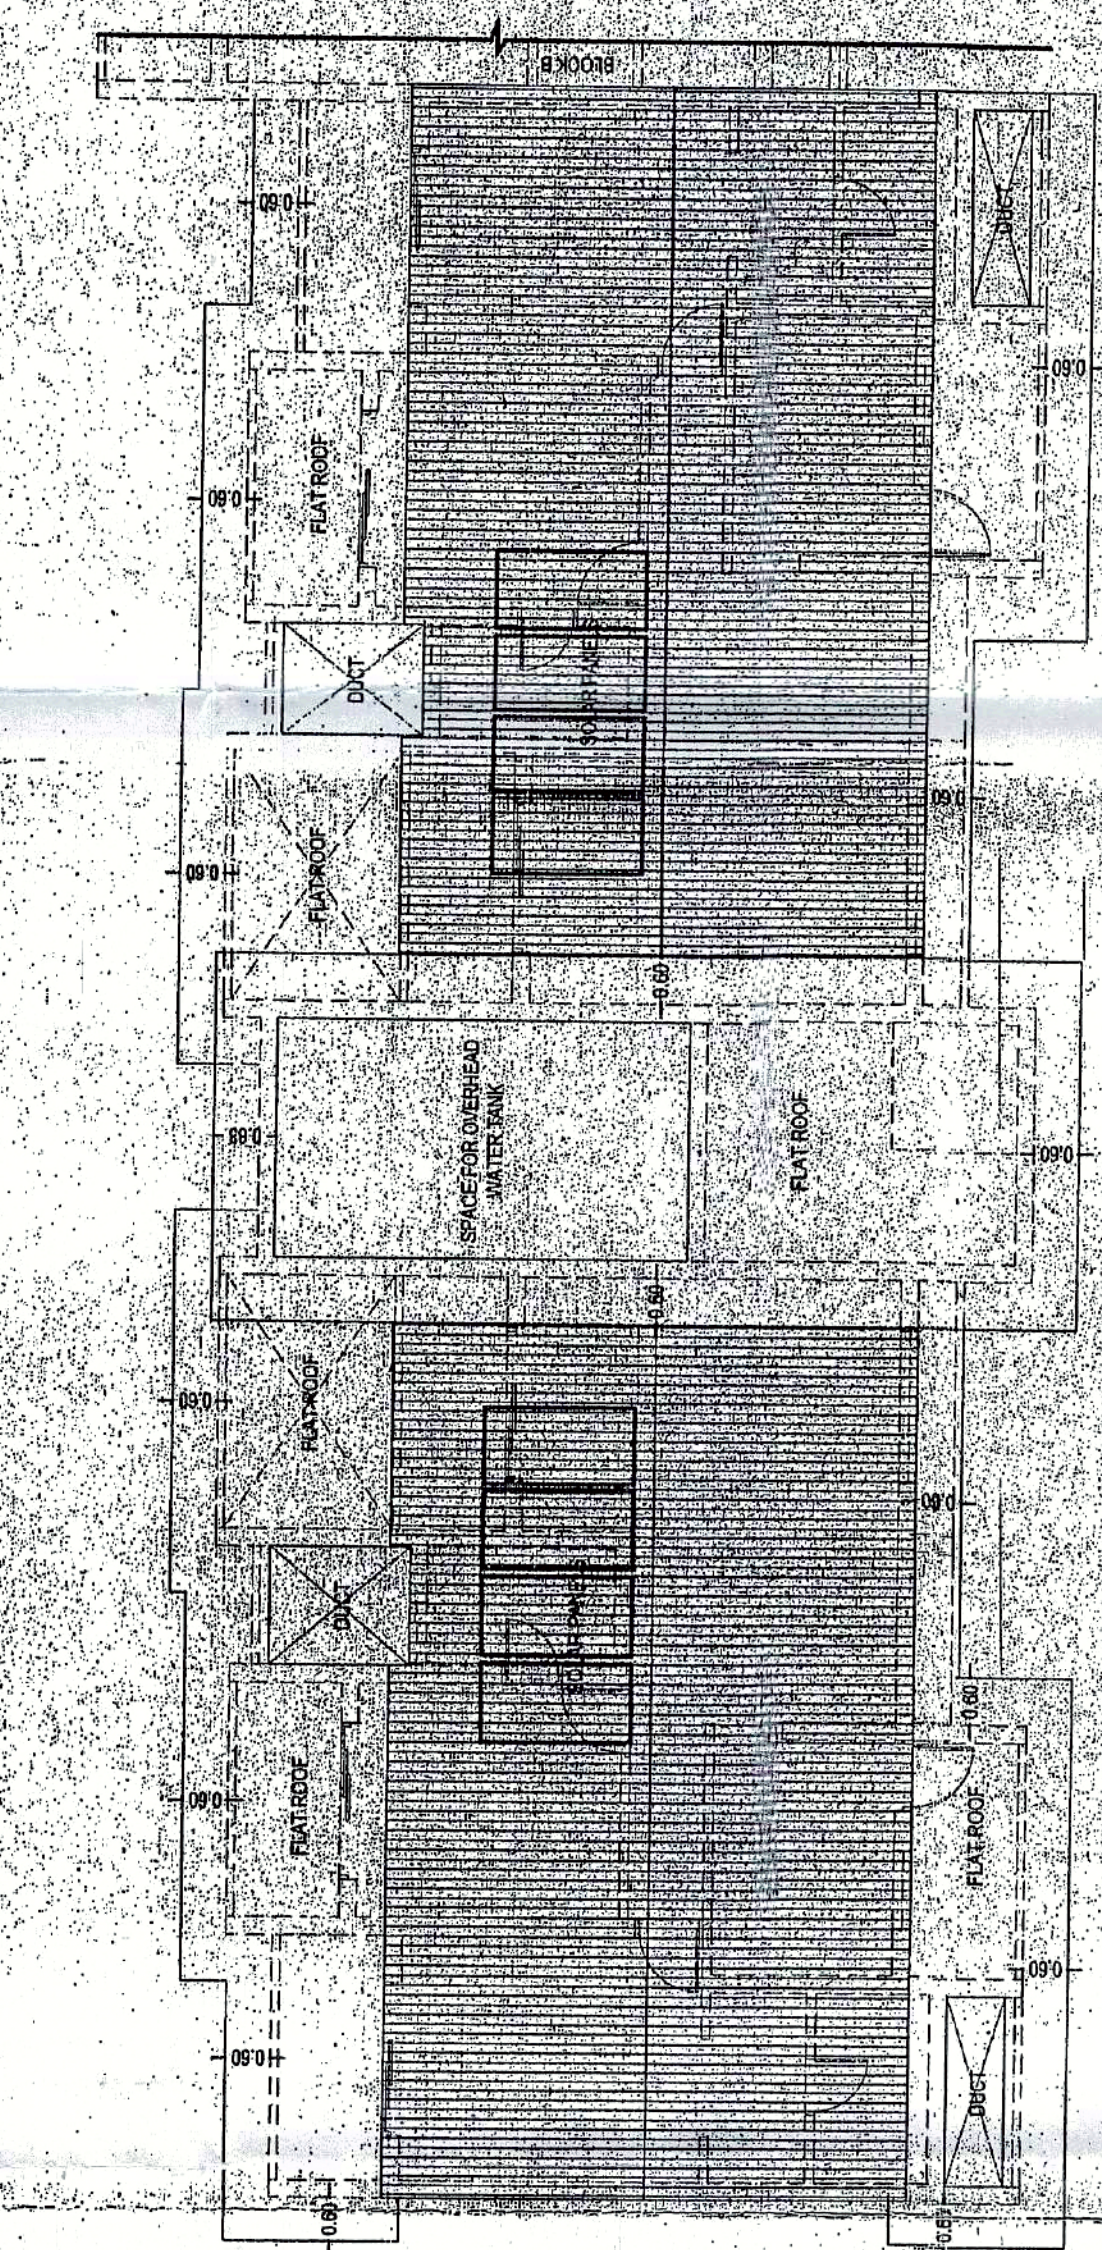


ROOF PLAN (BLOCK C) SCALE: 1:100

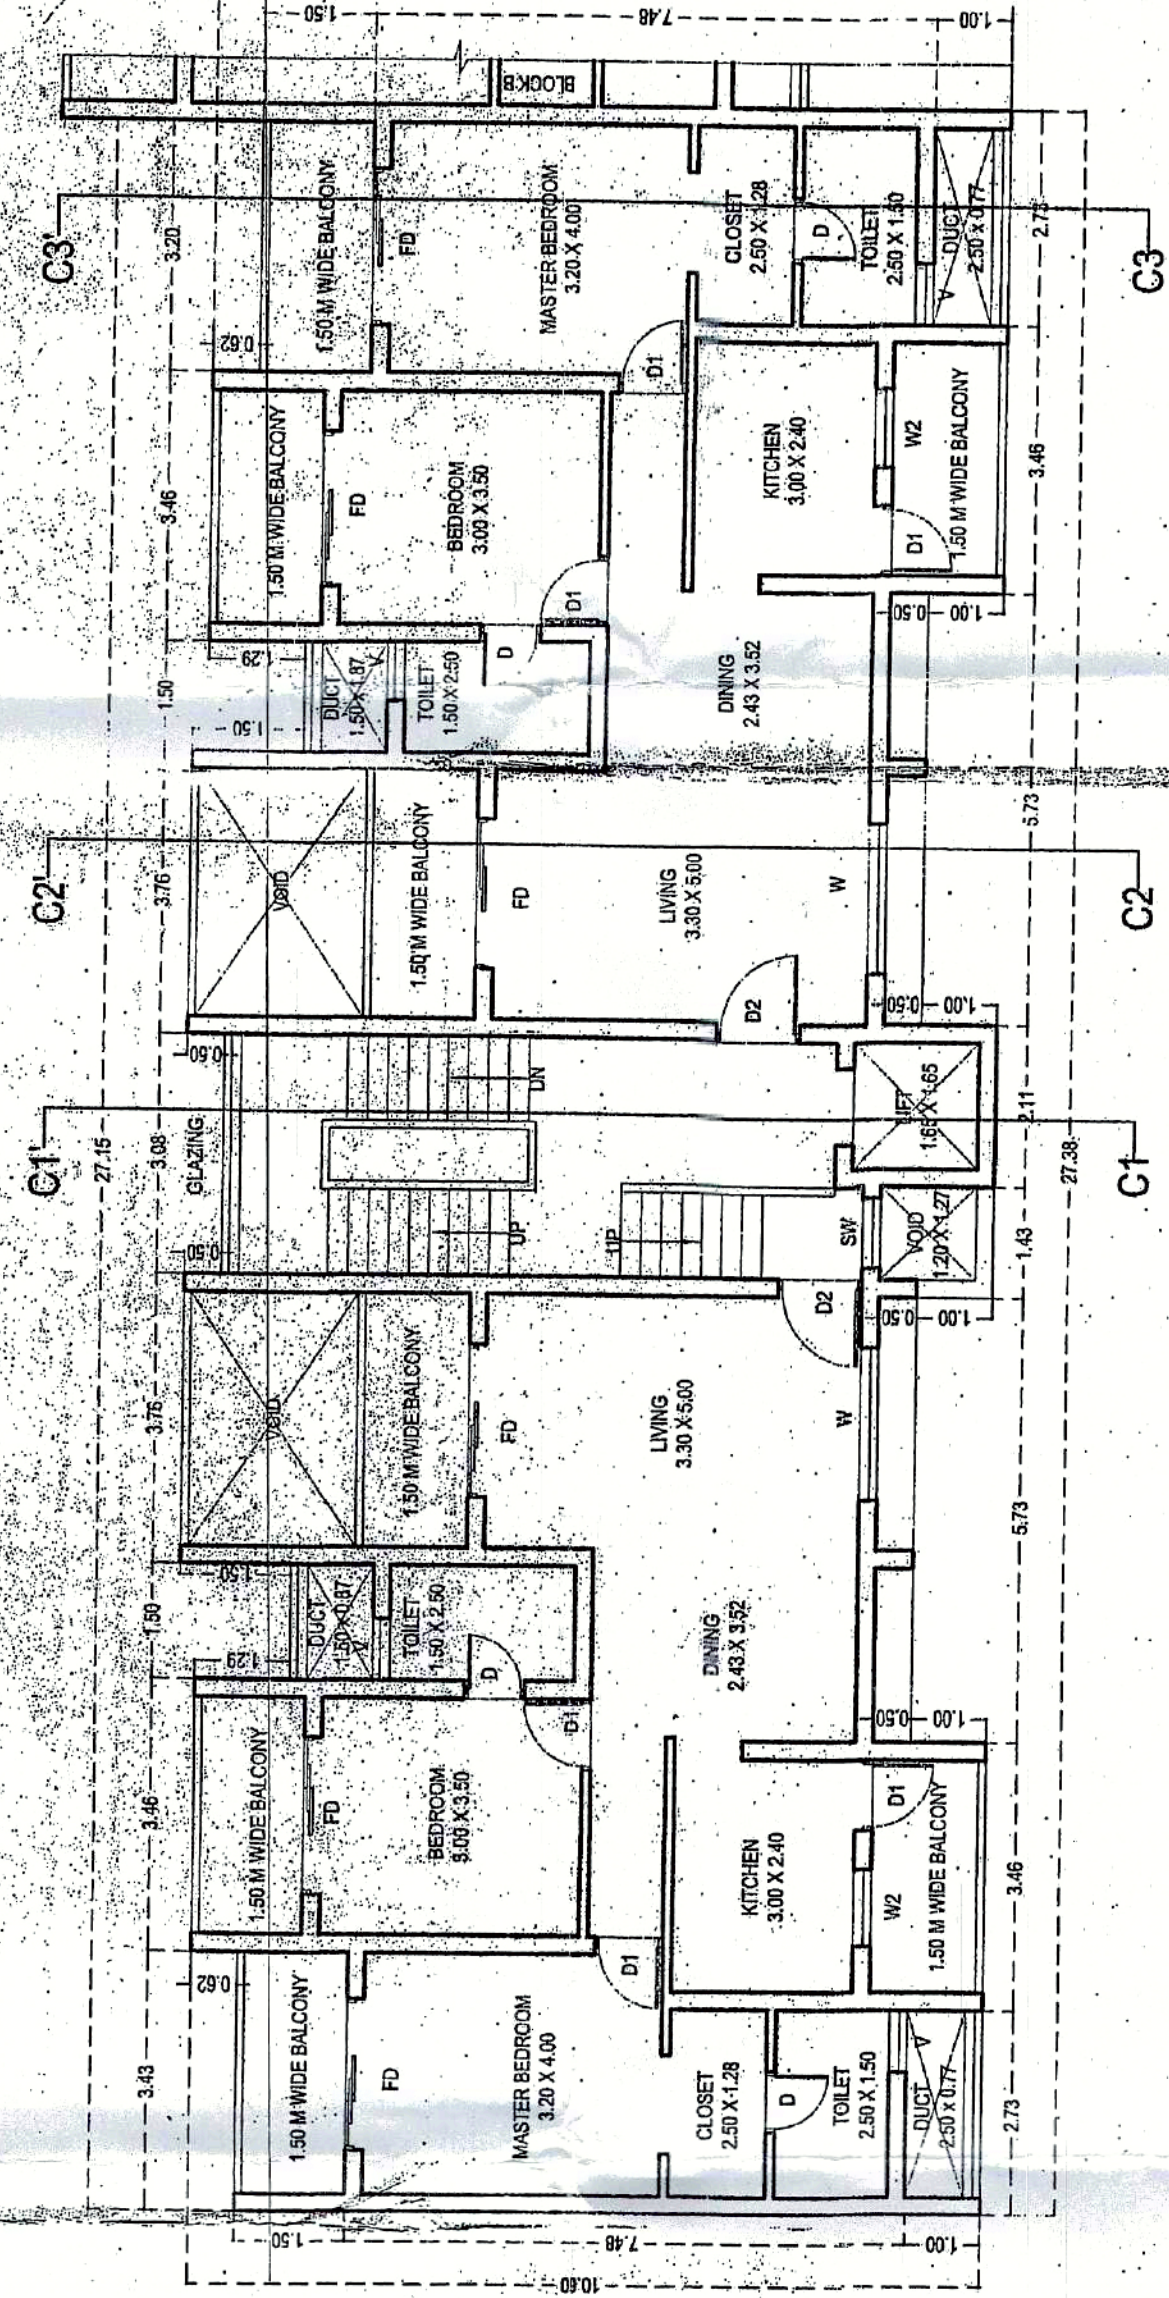


TYPICAL FIRST & THIRD FLOOR PLAN (BLOCK C) SCALE: 1:100

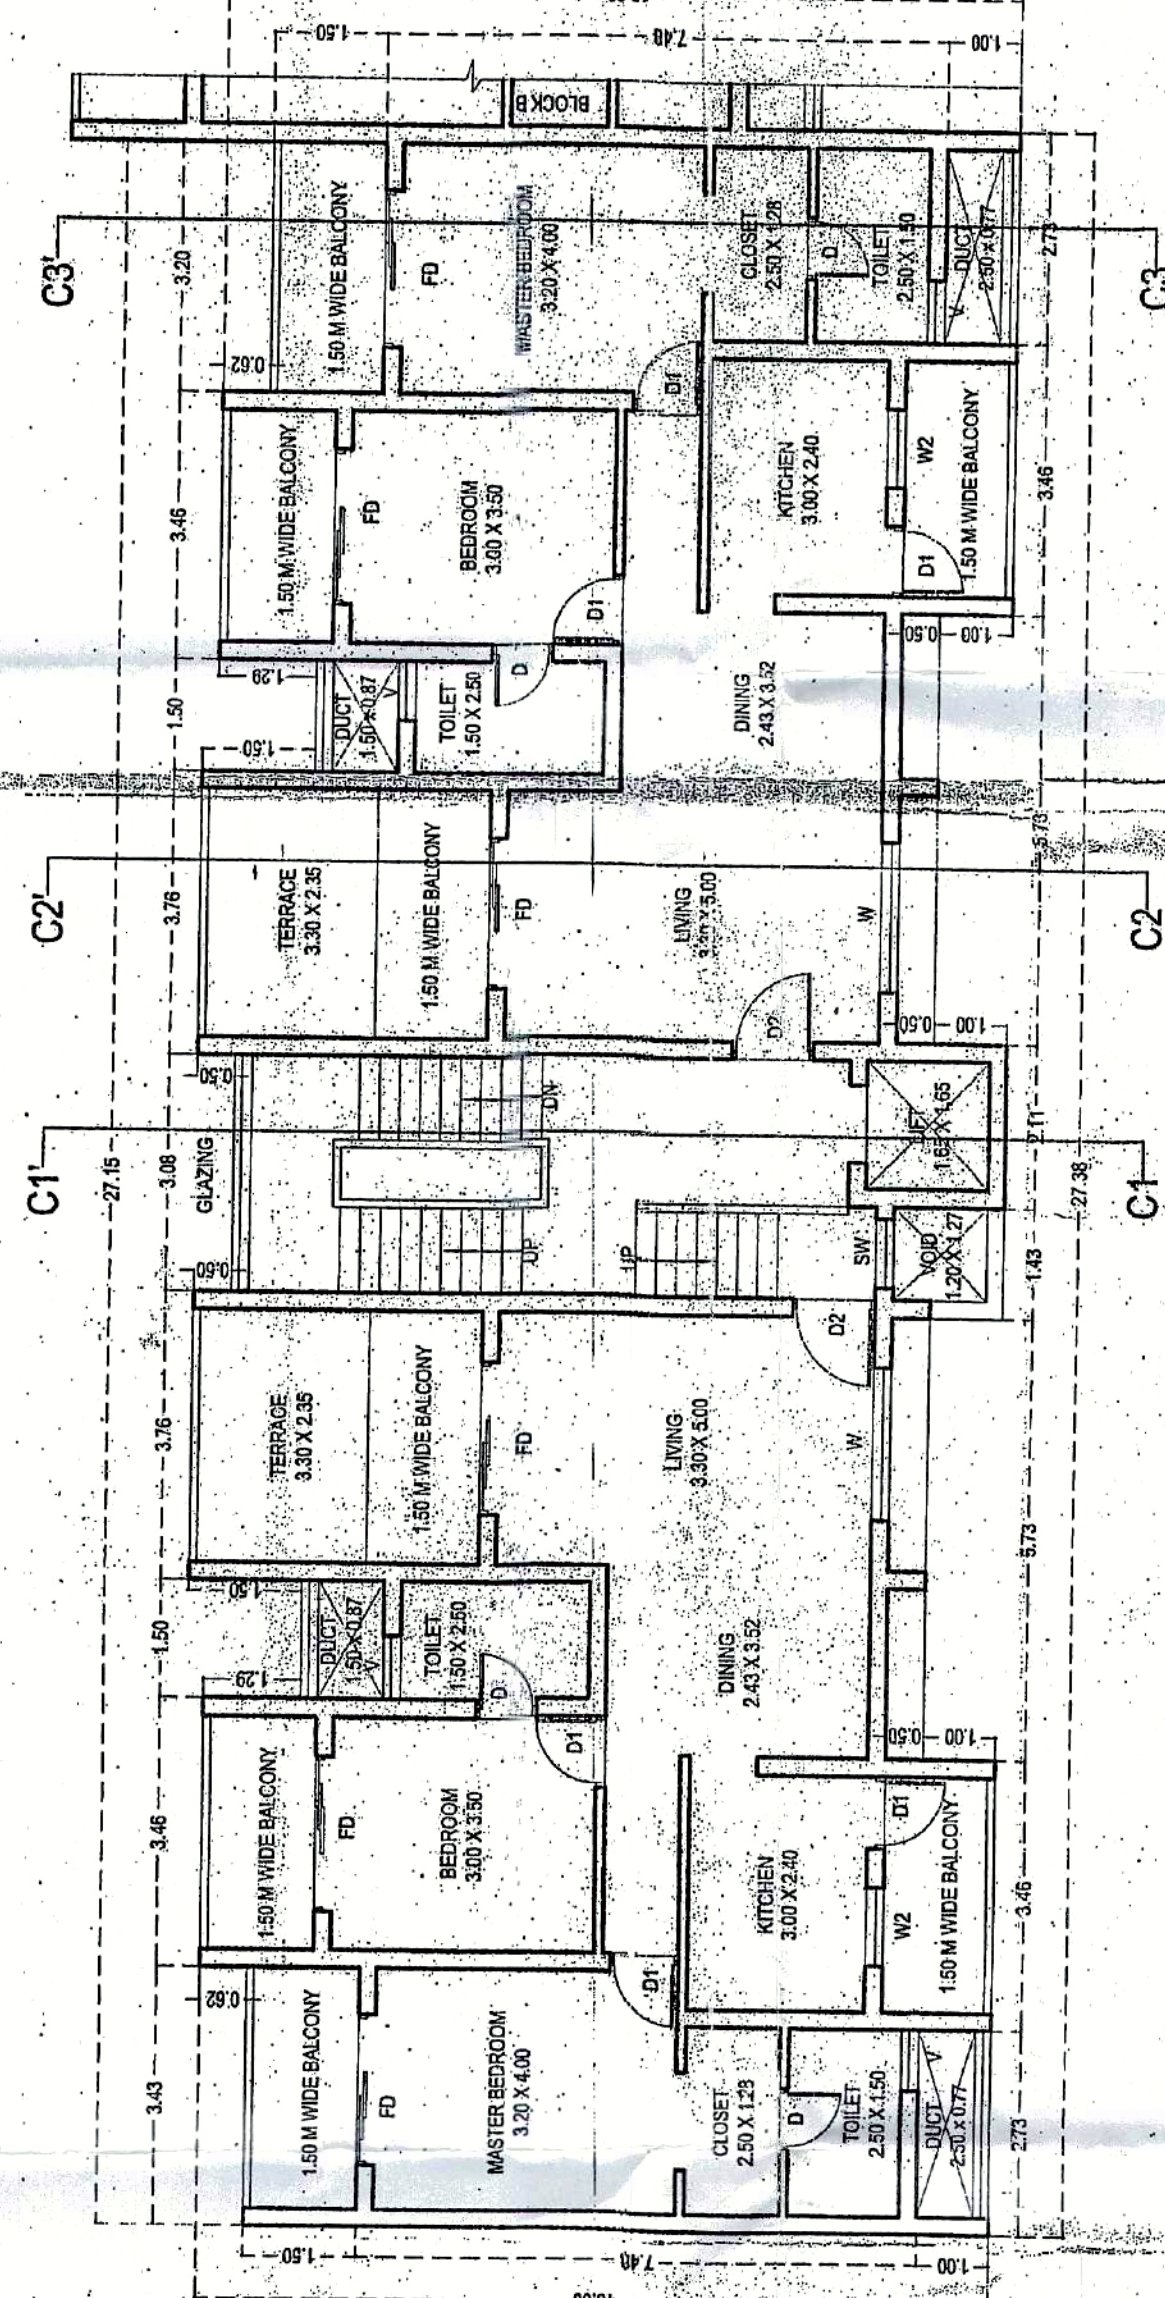


TYPICAL UPPER GROUND & SECOND FLOOR PLAN (BLOCK C) SCALE: 1:100

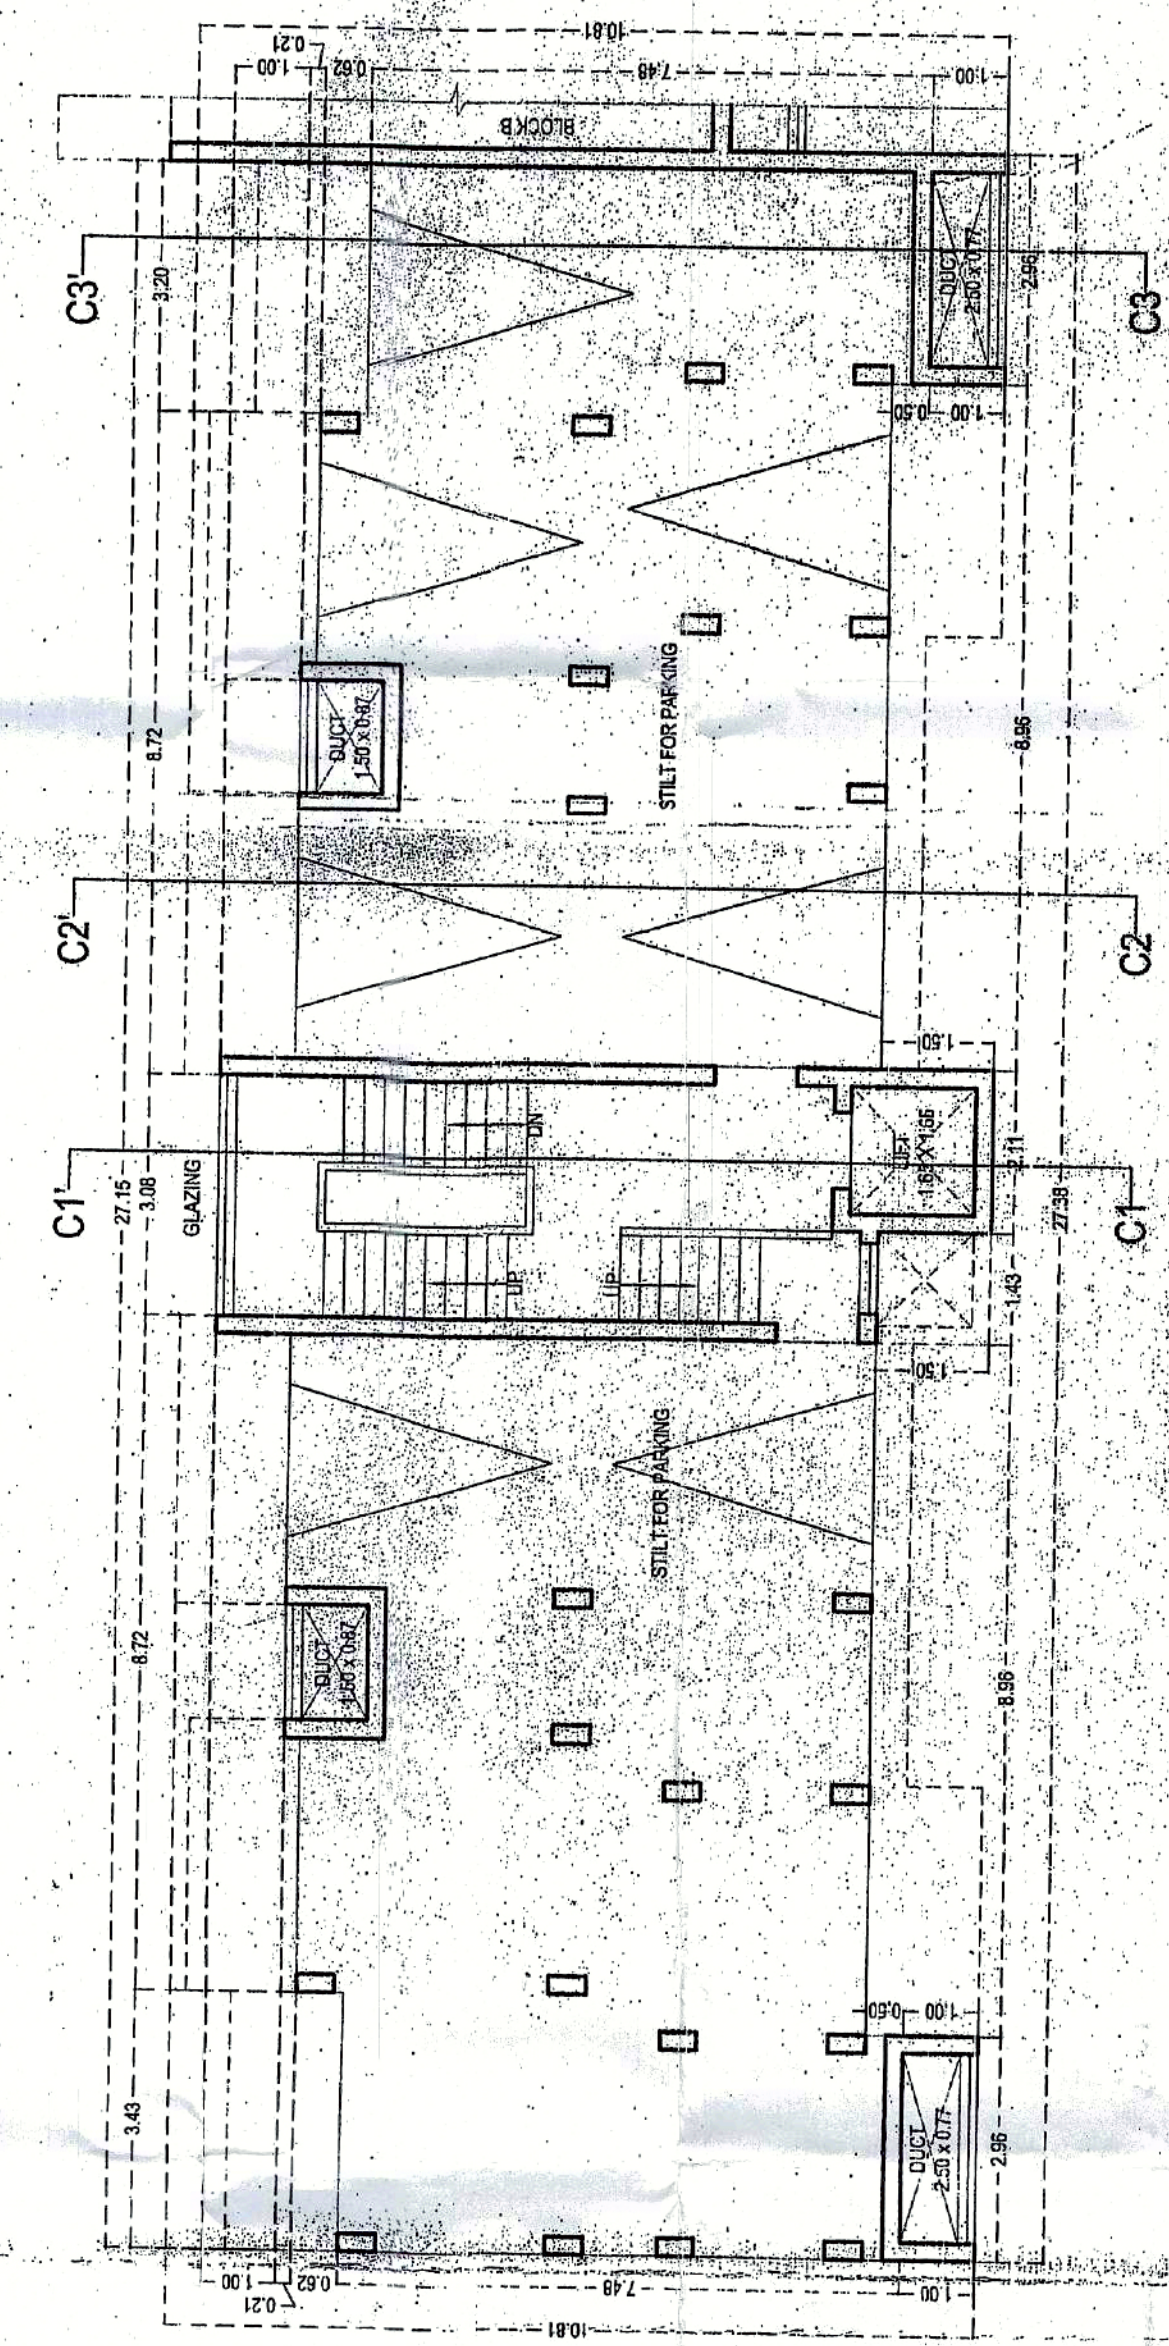


STILL PLAN (BLOCK C) SCALE: 1:100

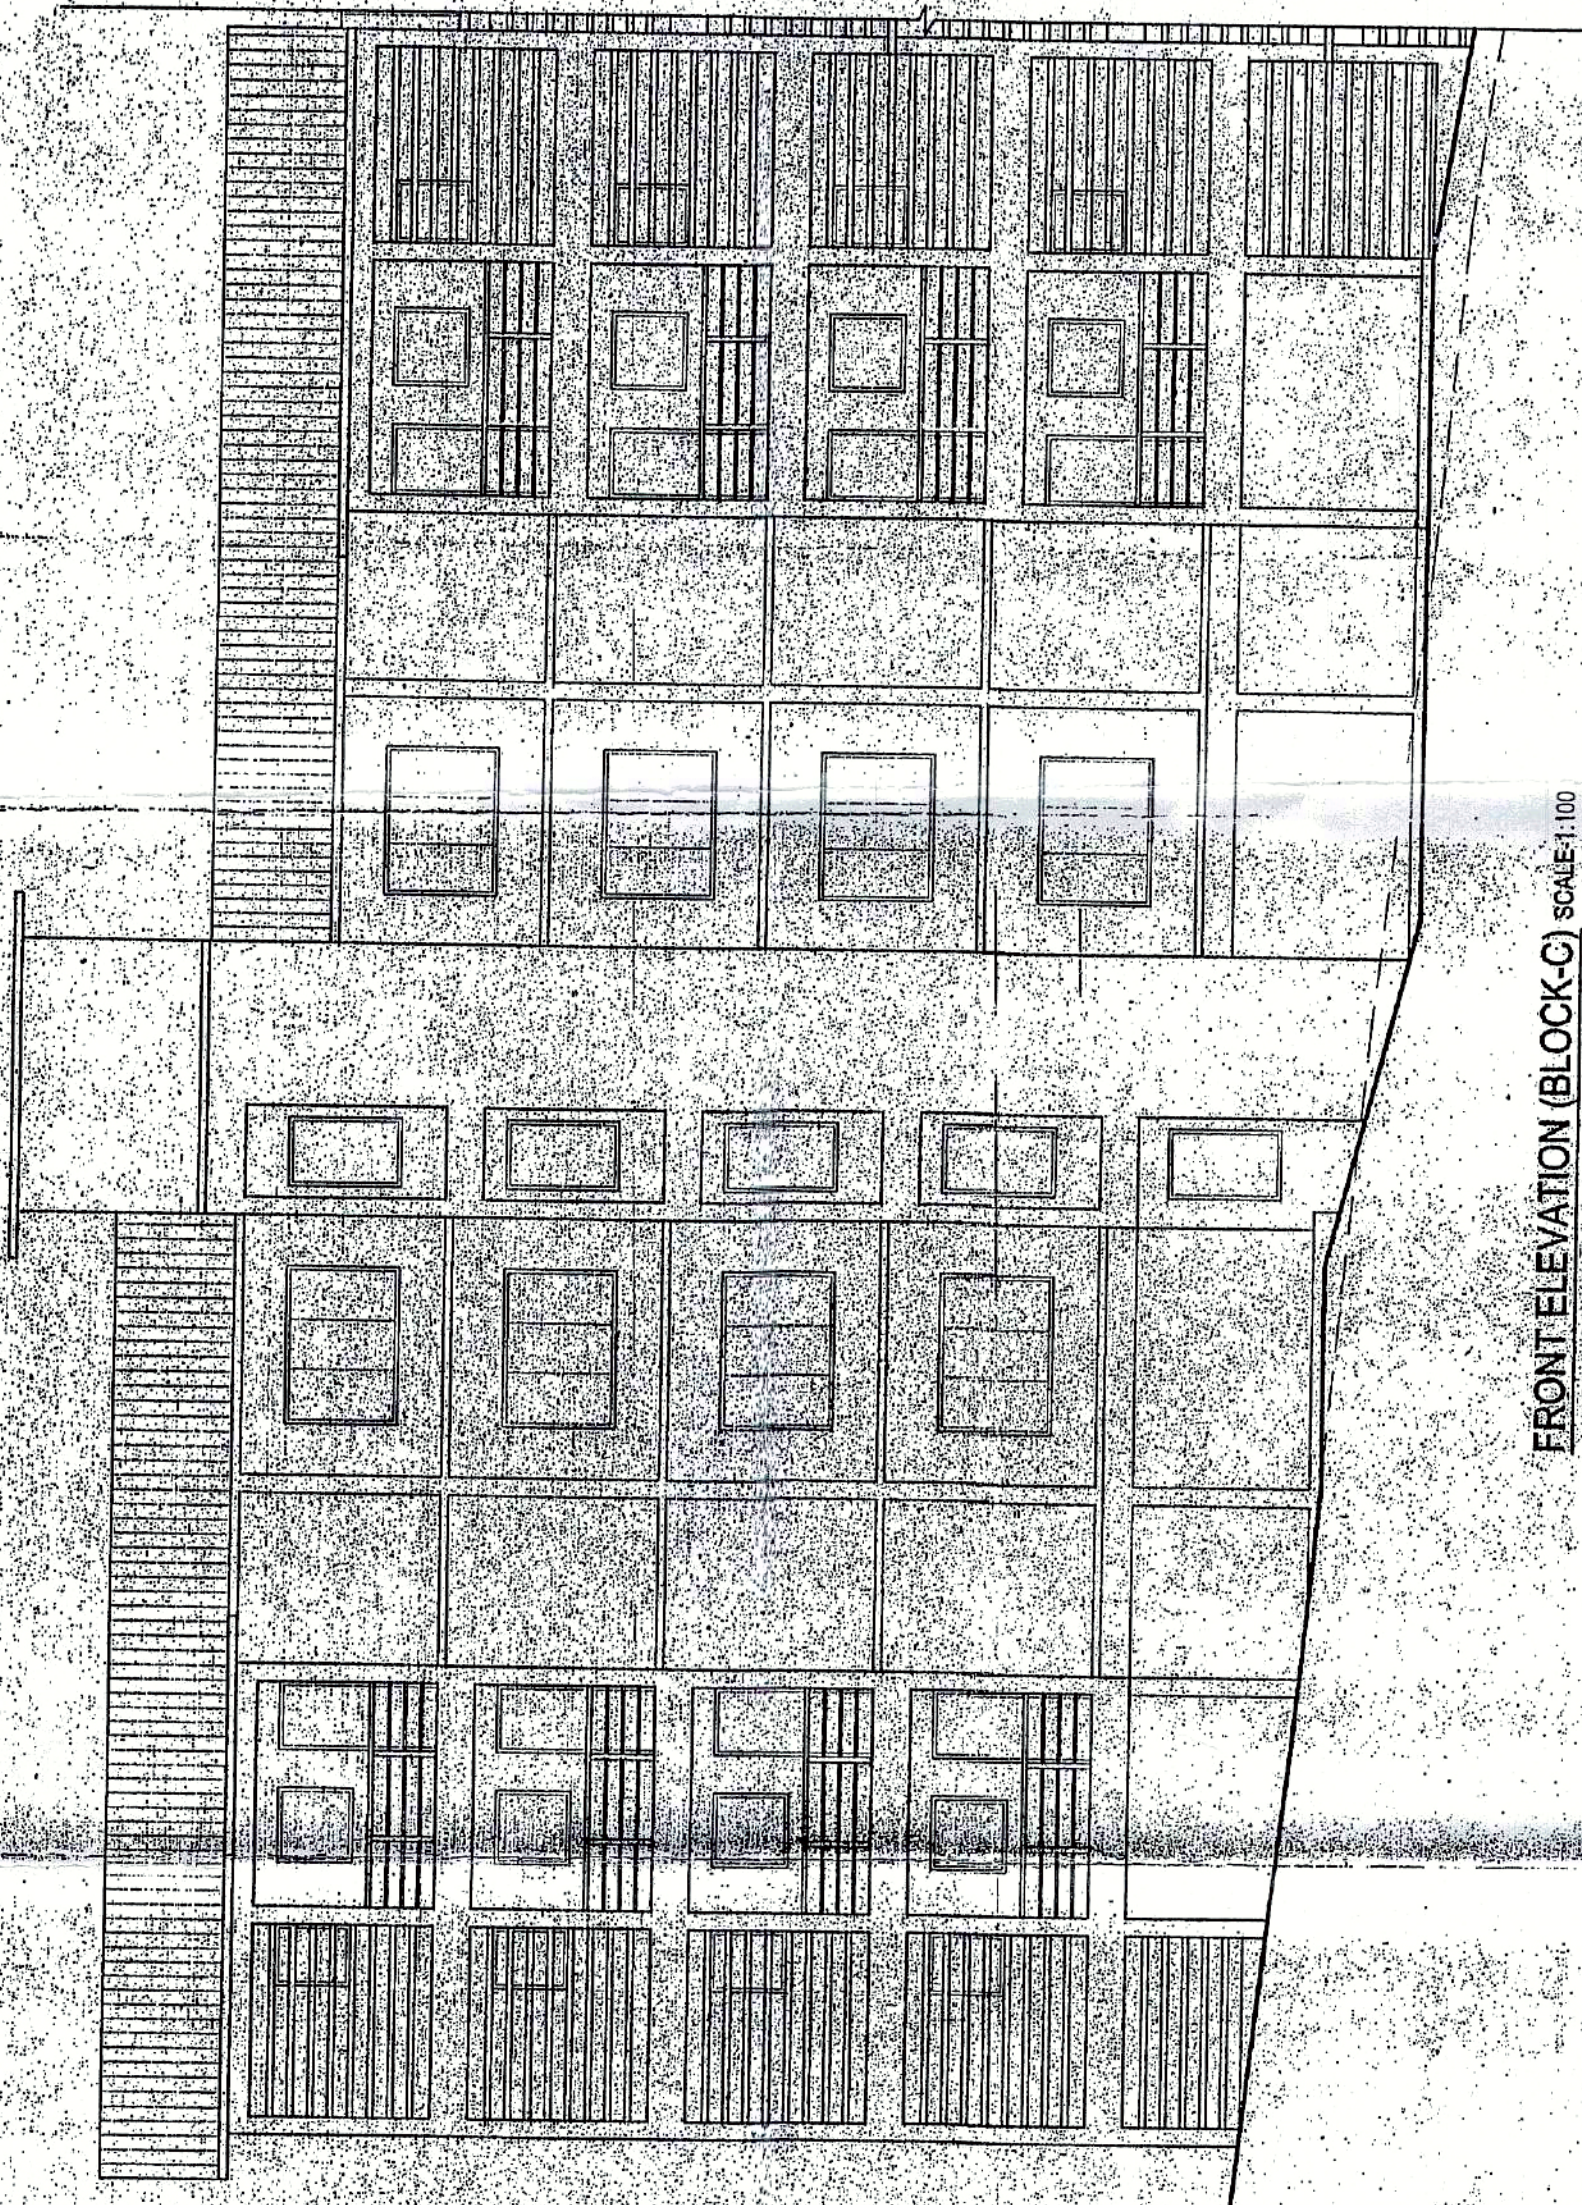


FRONT ELEVATION (BLOCK C) SCALE: 1:100

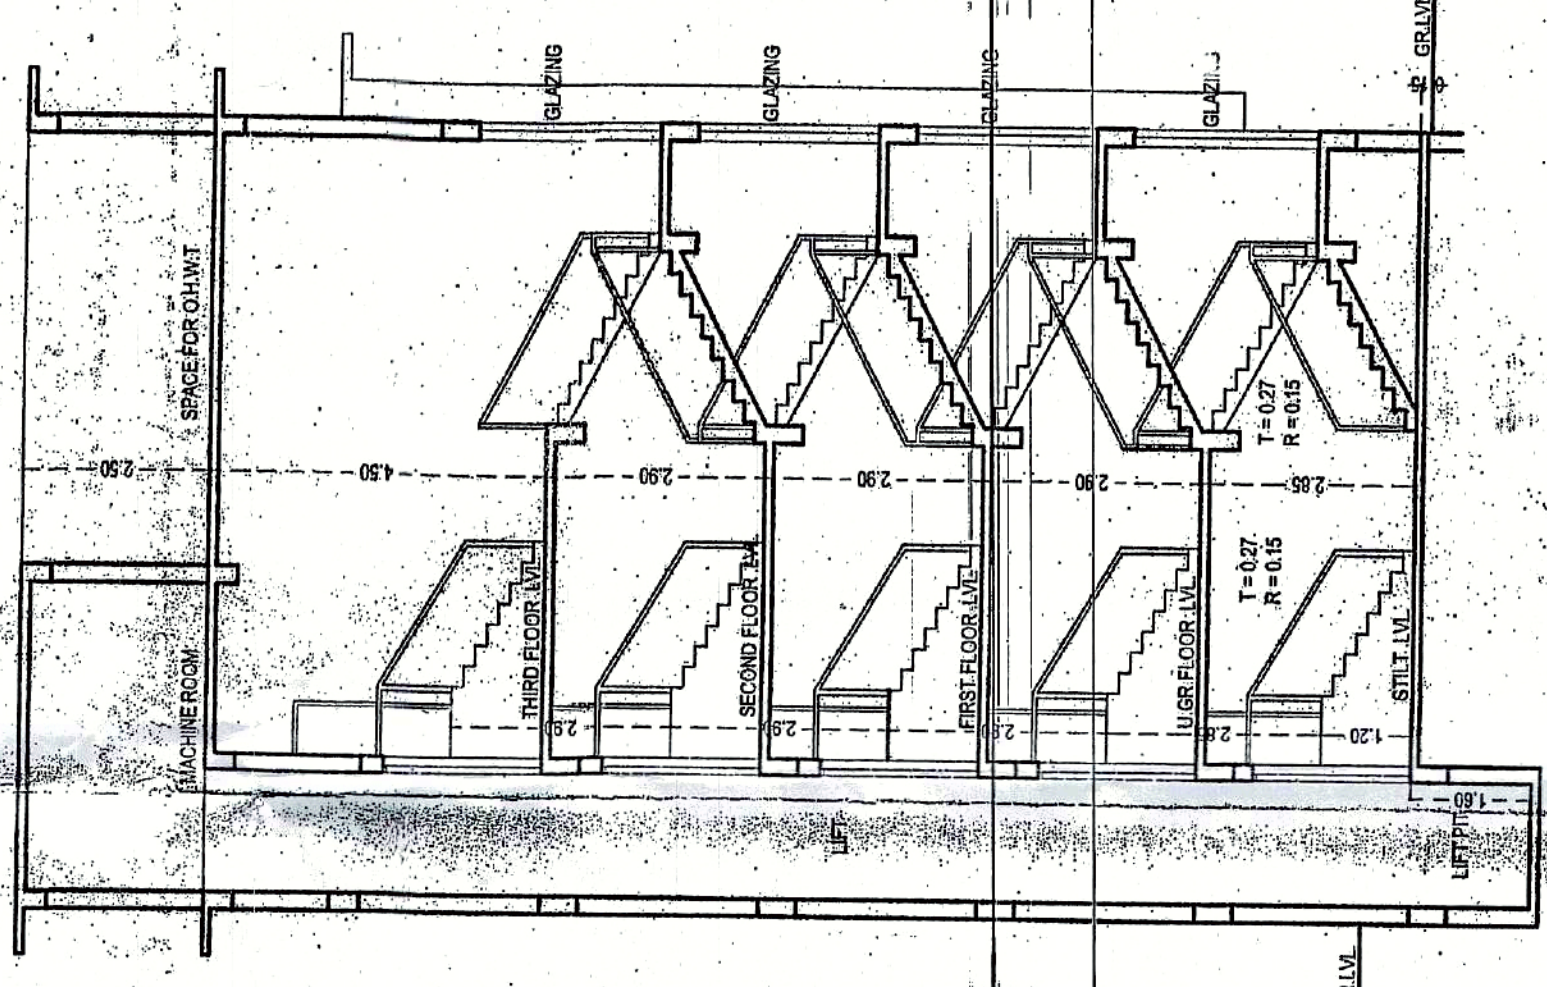

SECTION C1-C1 (BLOCK C) SCALE: 1:100

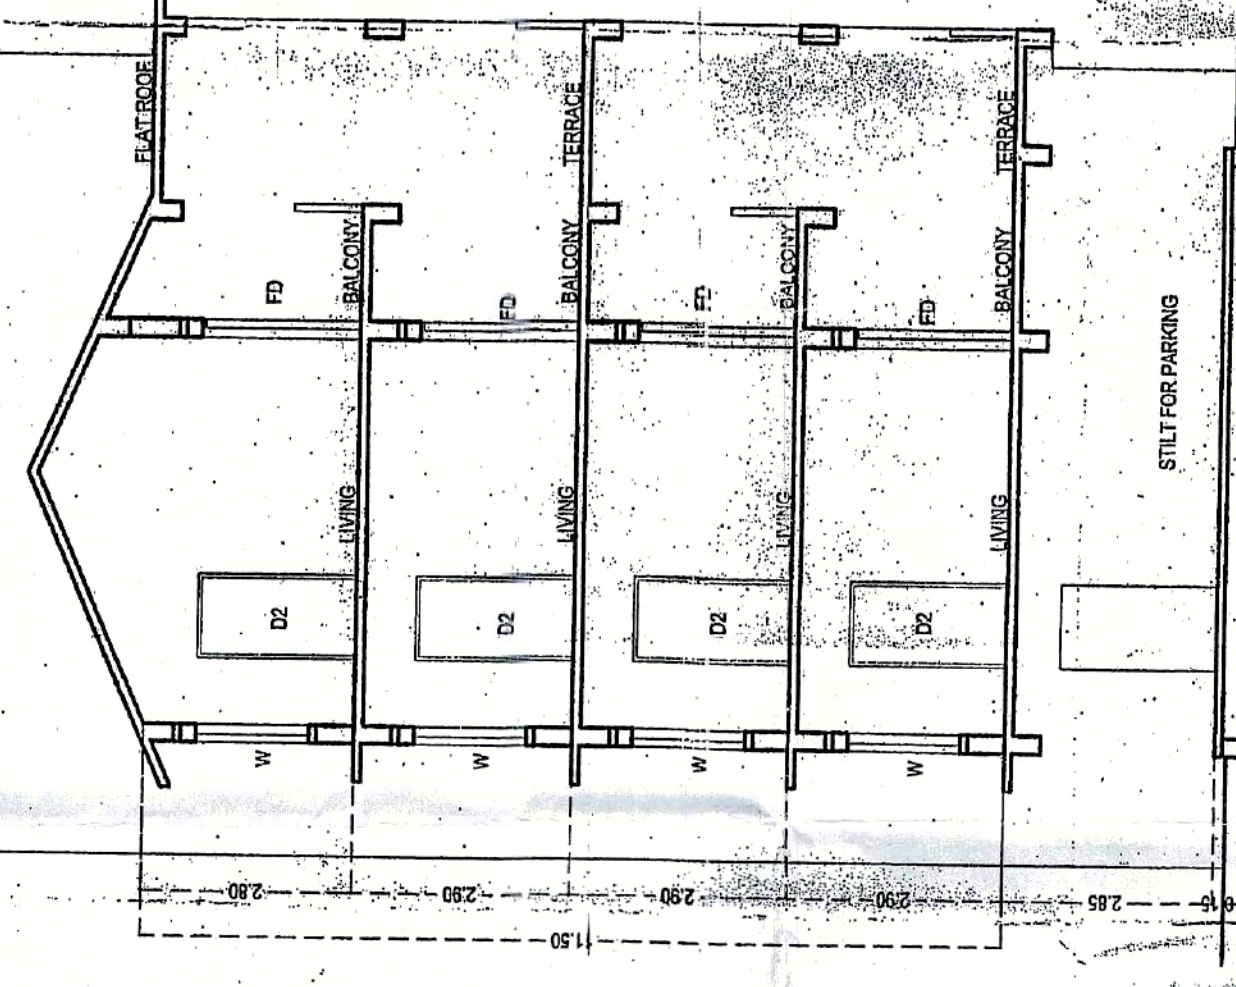

SECTION C2-C2 (BLOCK C) SCALE: 1:100

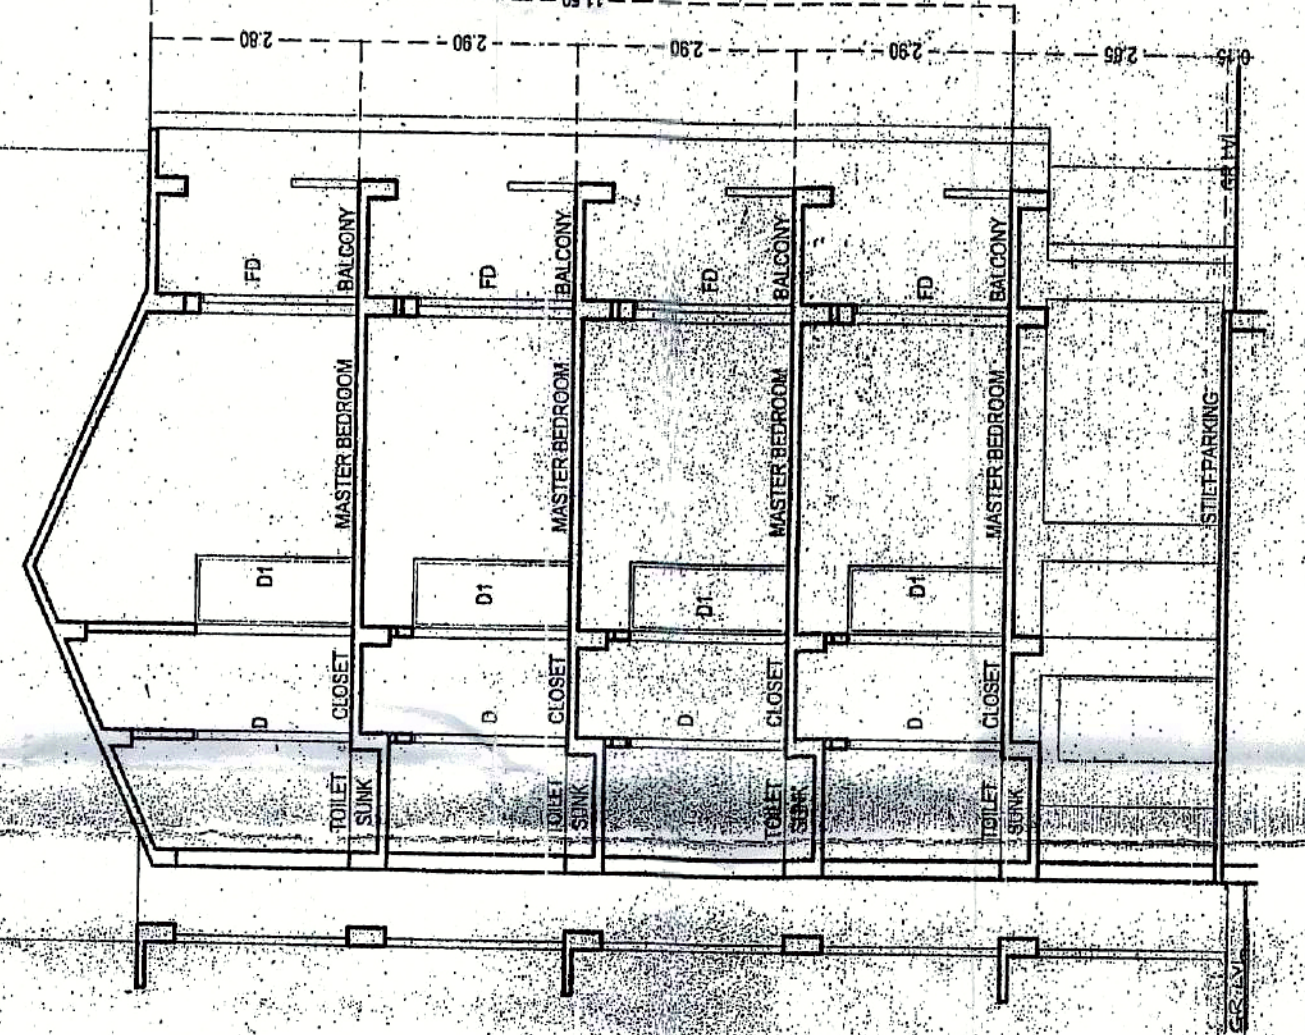

SECTION C3-C3 (BLOCK C) SCALE: 1:100

ARCHITECT

AR. SIDDHARTH D. WALK
11/11/11
PUNJAB, INDIA
REG. NO.: AR/0027/2010


OWNER

M/S Ulysis

DRG. NO.: 03/03
SCALE: 1:100, 1:200 & 1:300
NOTE: ALL DIMENSIONS ARE IN CMs. & MTS.

PROPOSED RESIDENTIAL COMPLEX
SWIMMING POOL AND COMPOUND
WALL ON AMALGAMATED PLOT
BEARING SUR NO. 208 /
SUB DIV NO. 5 PART 1 & 6 PART 2 OF
CANDOLIM VILLAGE BARDEZ
TALUKA - GOA

M/S ULYSIS
201 - A SECOND FLOOR, MATIAS PLAZA
PUNJAB - INDIA
PH: 91 882 242 1850

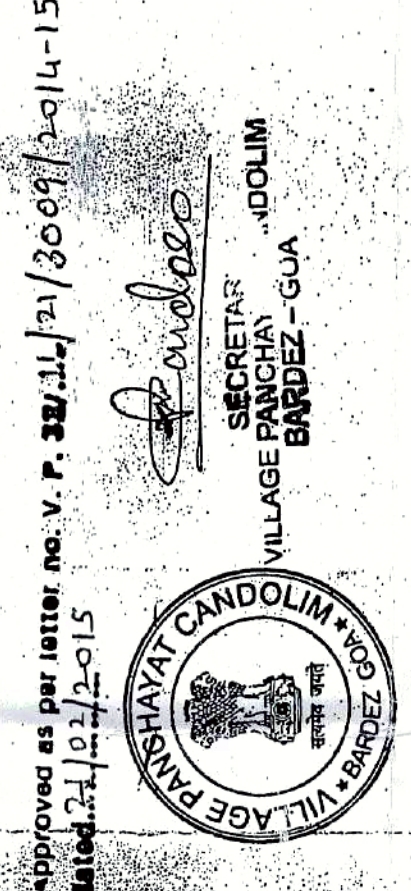

Approved with condition, vide
L. No. 172/2011 (T) dated 14/03/2011
Town Planning Officer
Govt. of Goa, Margao

Approved with condition vide
Order No. 247/2011
Secretary
Primary Health Centre
Candolim - Goa