


DOOR AND WINDOW SCHEDULE			
SL. NO.	NAME	WIDTH (MM)	HEIGHT (MM)
1	GL	2400	2100
2	GL	1800	1800
3	GL	1200	1200
4	GL	1000	1000
5	GL	900	900
6	GL	800	800
7	GL	700	700
8	GL	600	600
9	GL	500	500
10	GL	400	400
11	GL	300	300
12	GL	200	200
13	GL	100	100
14	GL	50	50
15	GL	25	25
16	GL	12	12
17	GL	6	6
18	GL	3	3
19	GL	1	1
20	GL	0	0

SEC C

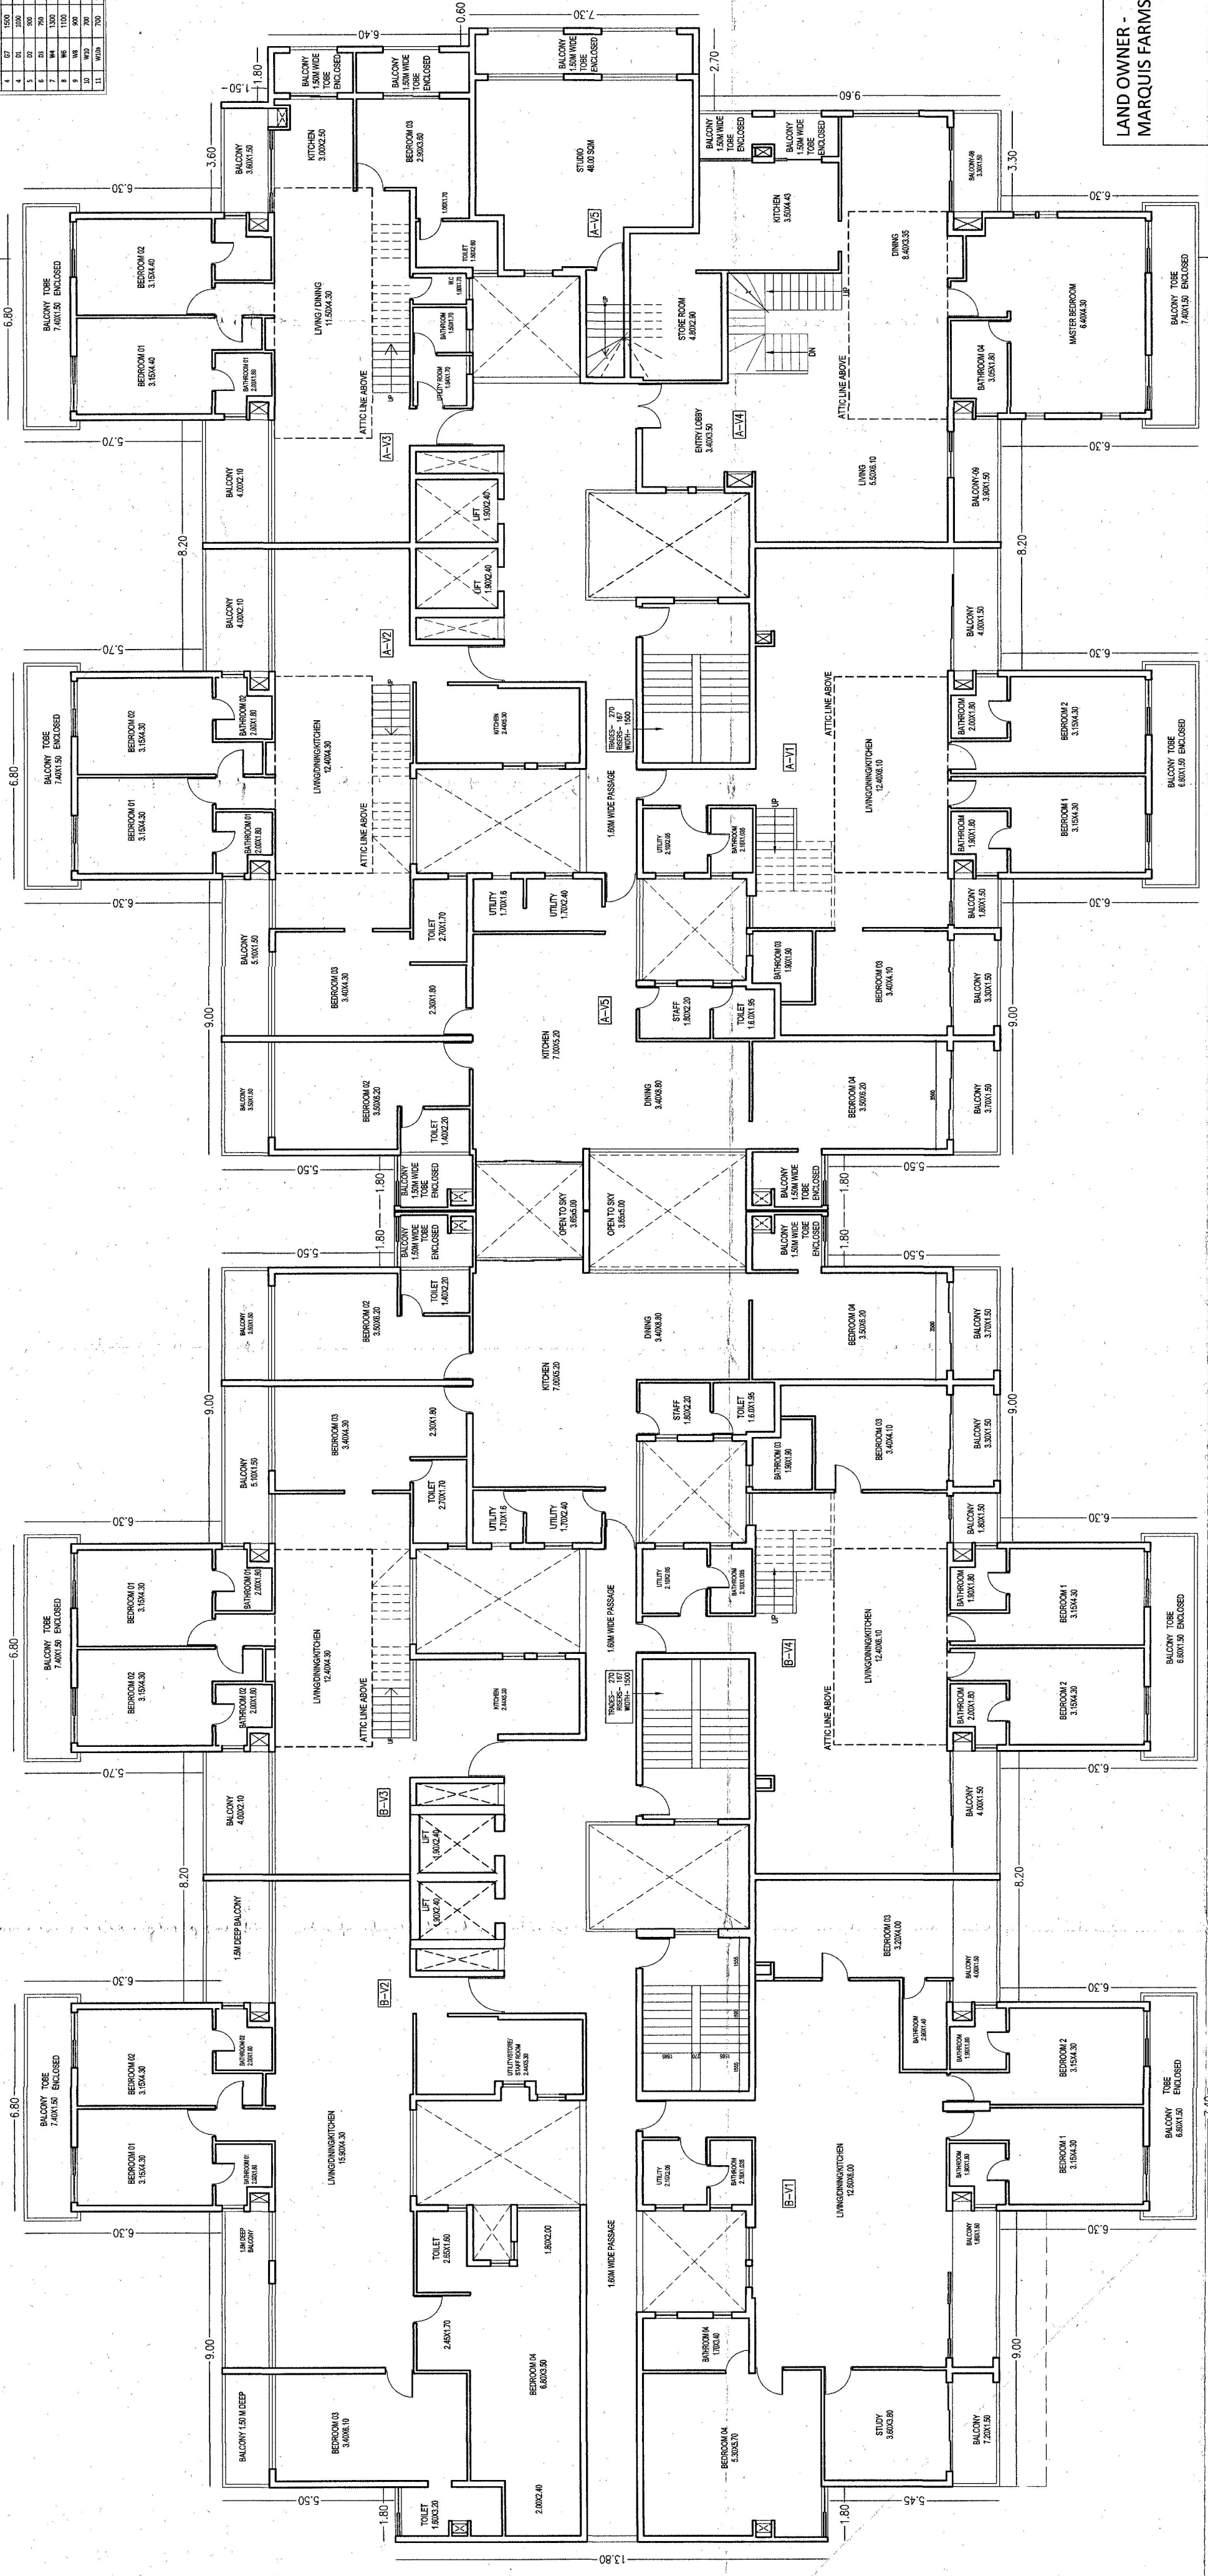

BLOCK A

BLOCK B

7th FLOOR PLAN

LAND OWNER -
MARQUIS FARMS PVT LTD

DEVELOPER
SHREM AANSAY REALTY LLP

DRAWING TITLE:
7th FLOOR PLAN
(BLOCK A & B)

SCALE: 1:100

DATE: 15-10-2024

ARCHITECT
Ar. Ravindra Raste
191, Om, Durgam, Borm,
MARGAO, GOA
TGP Reg. No. A/102/2015
COA Reg. No. CA/209/14/249

Development Permission Granted
Subject To Conditions Vide Order
No SGPDA/P/5343/163164-24
Dated: 03.10.2025

Member Secretary
S.G.P.D.A.
MARGAO-GOA