



Revised Plan No. 18/4/2024
 Issued under No. 6355/104/24-25
 Subject to the conditions stipulated therein


[Signature]
 CHIEF OFFICER,
 MARGAO MUNICIPAL COUNCIL

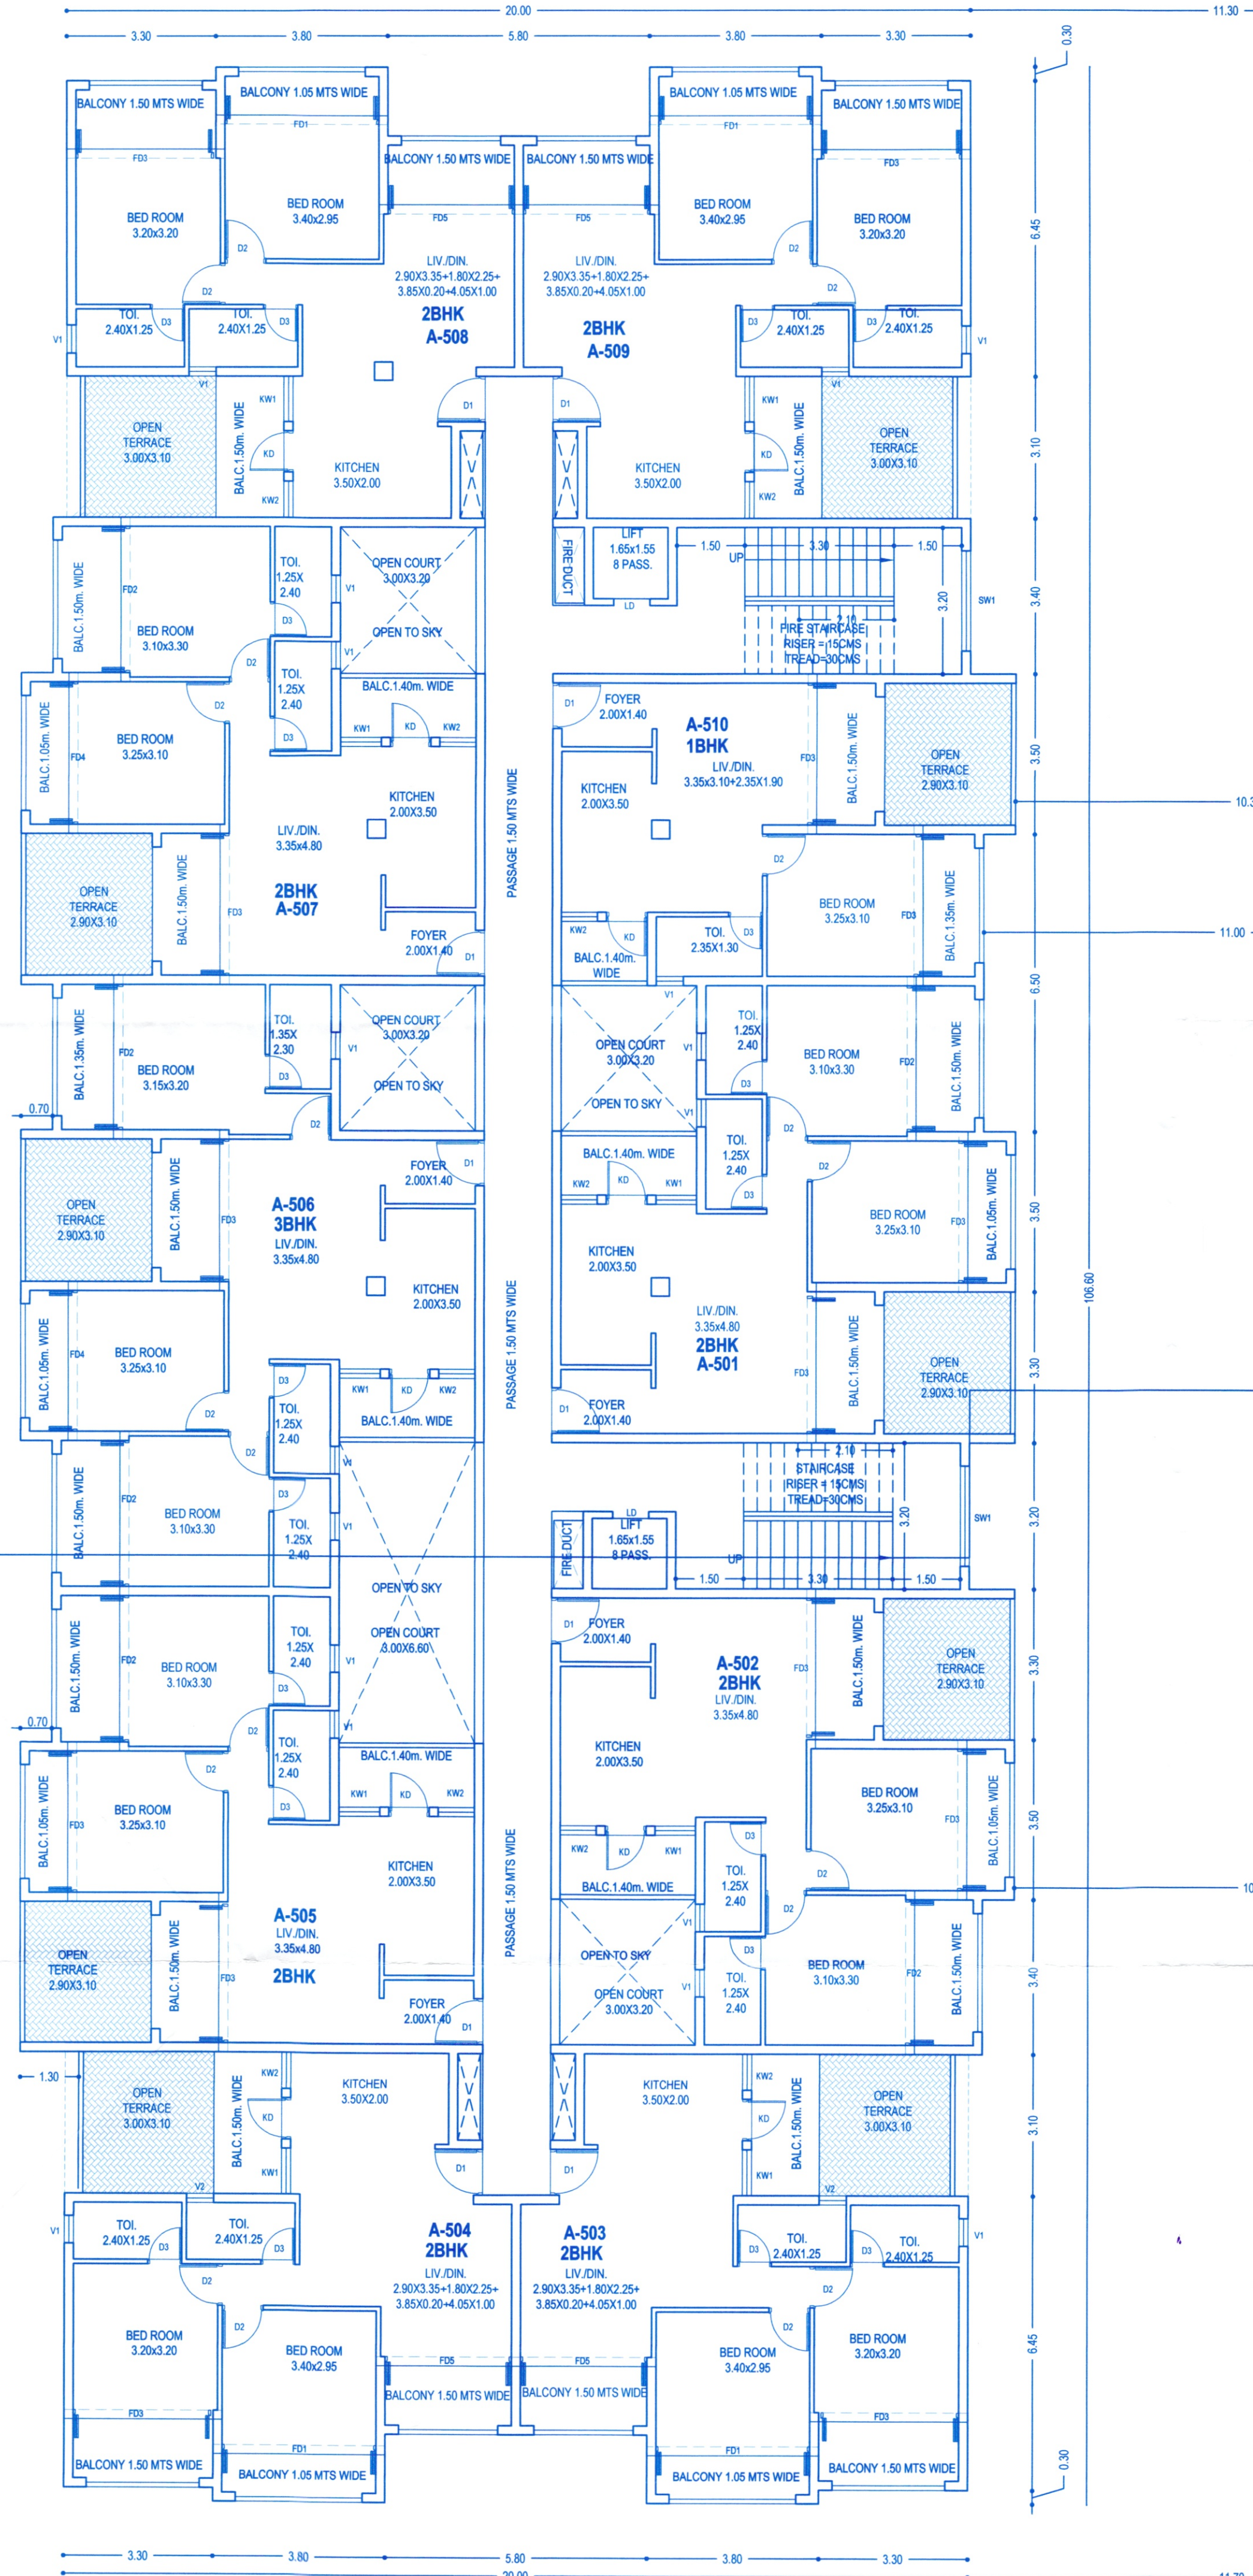

FIFTH FLOOR PLAN
 BUILDING "A"

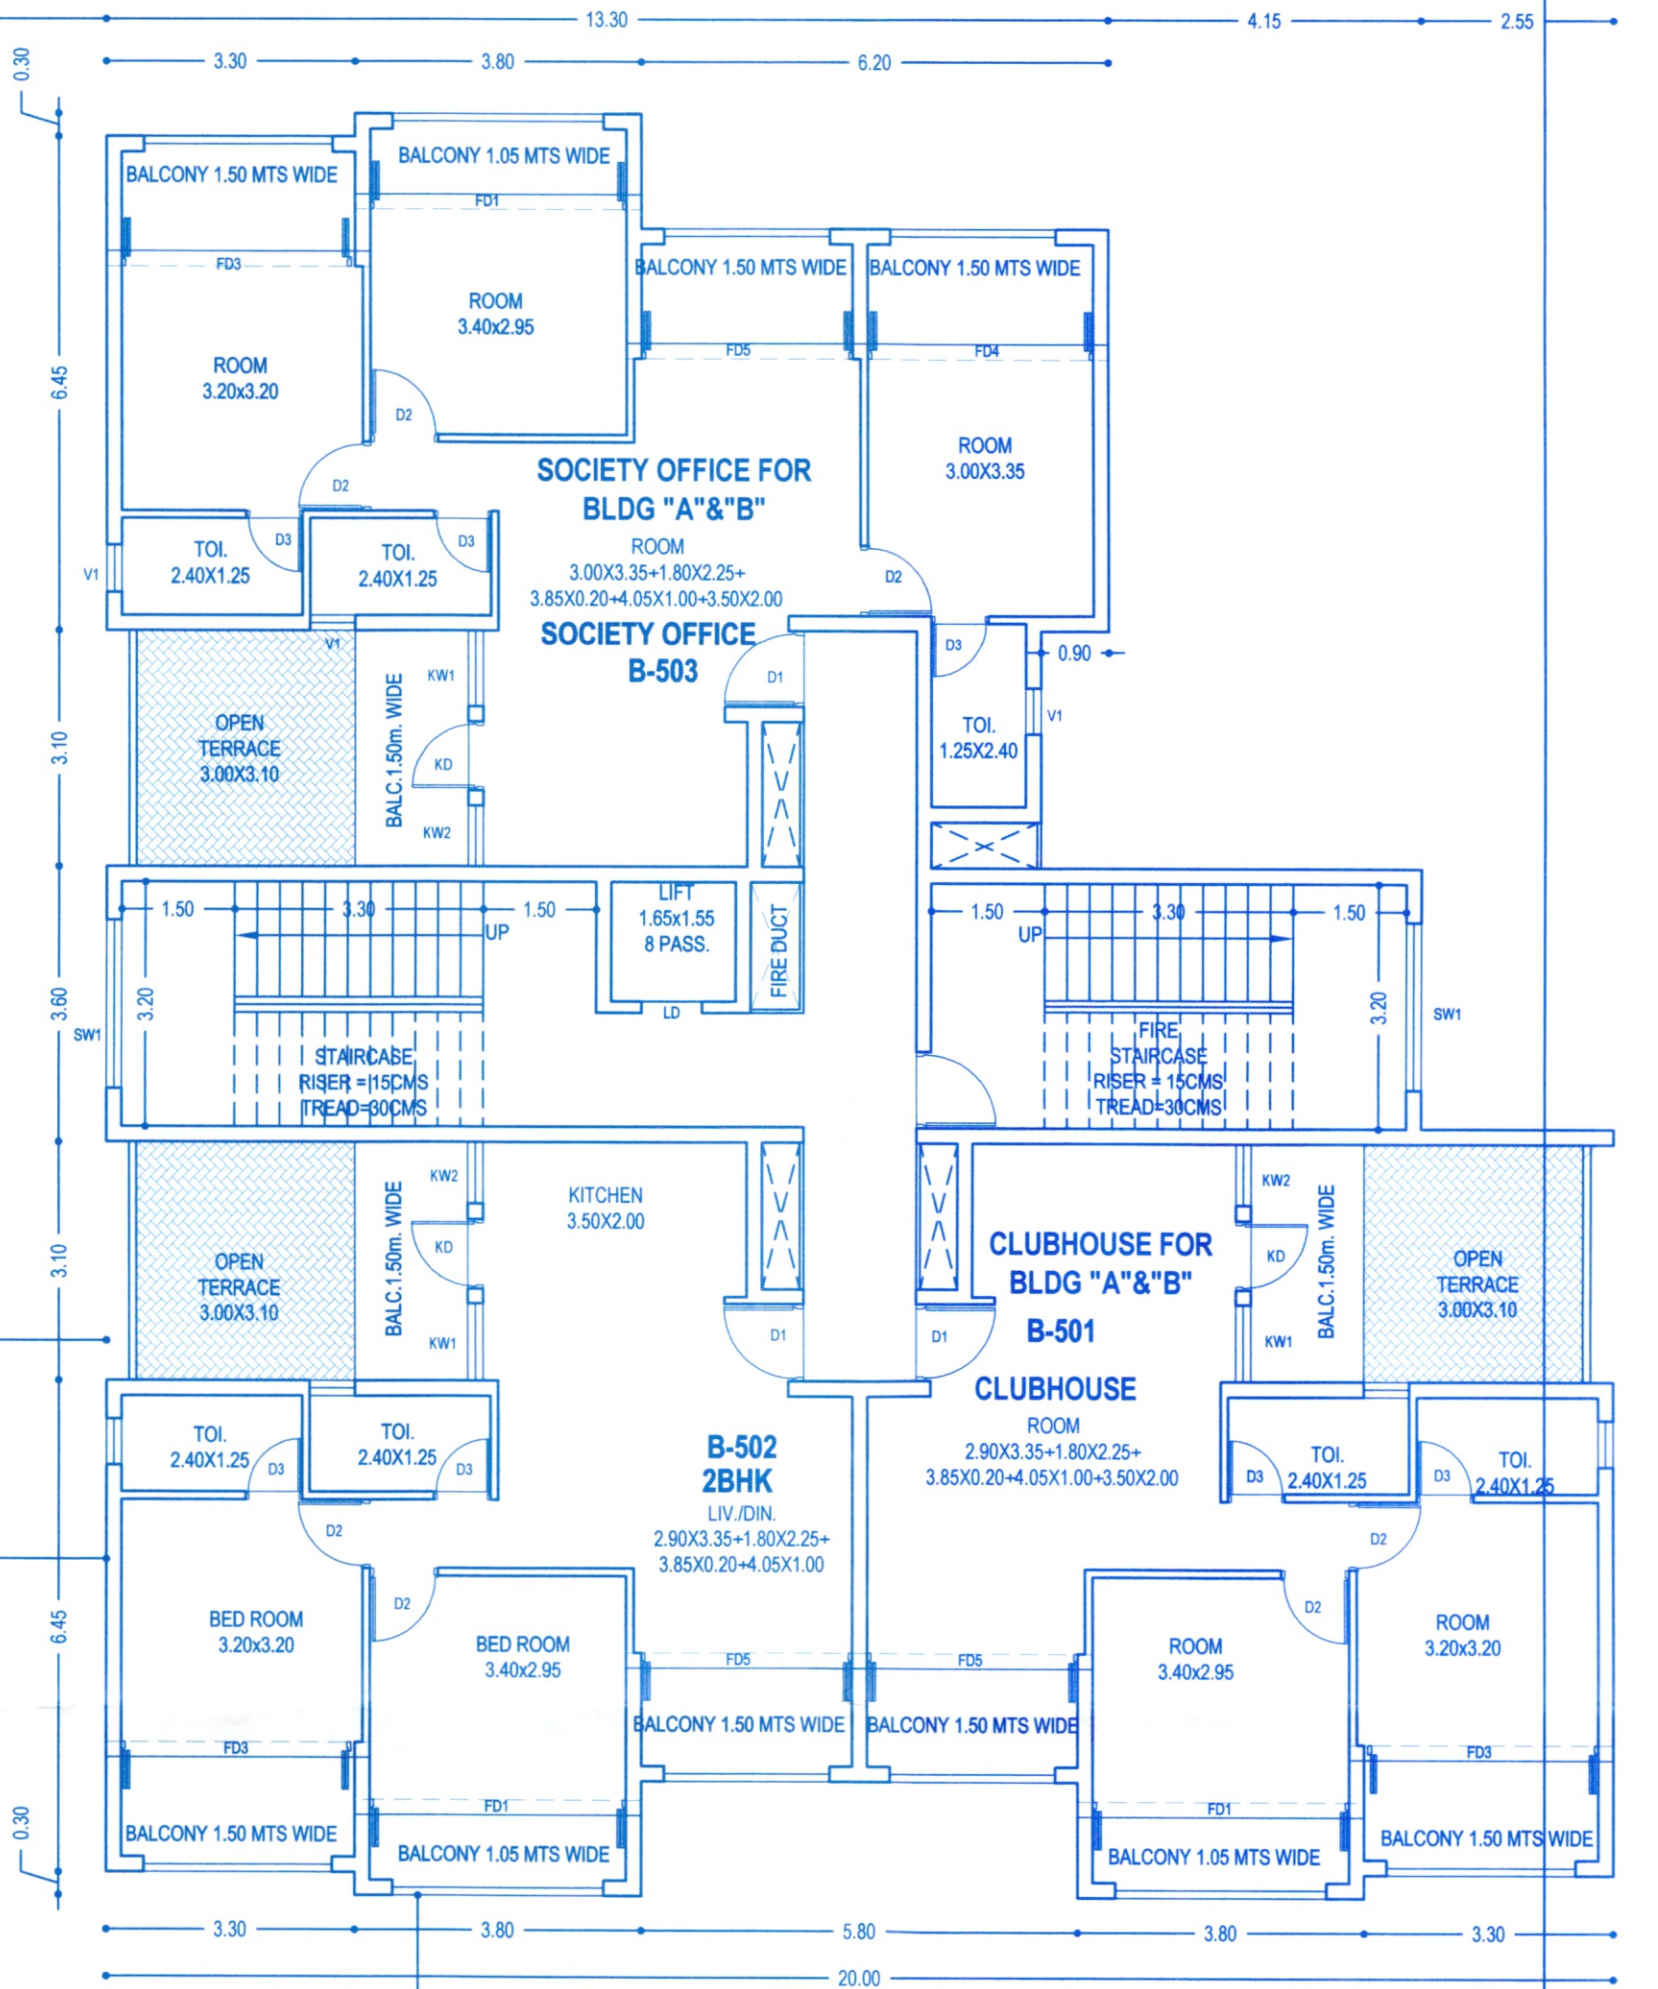

FIFTH FLOOR PLAN
 BUILDING "B"

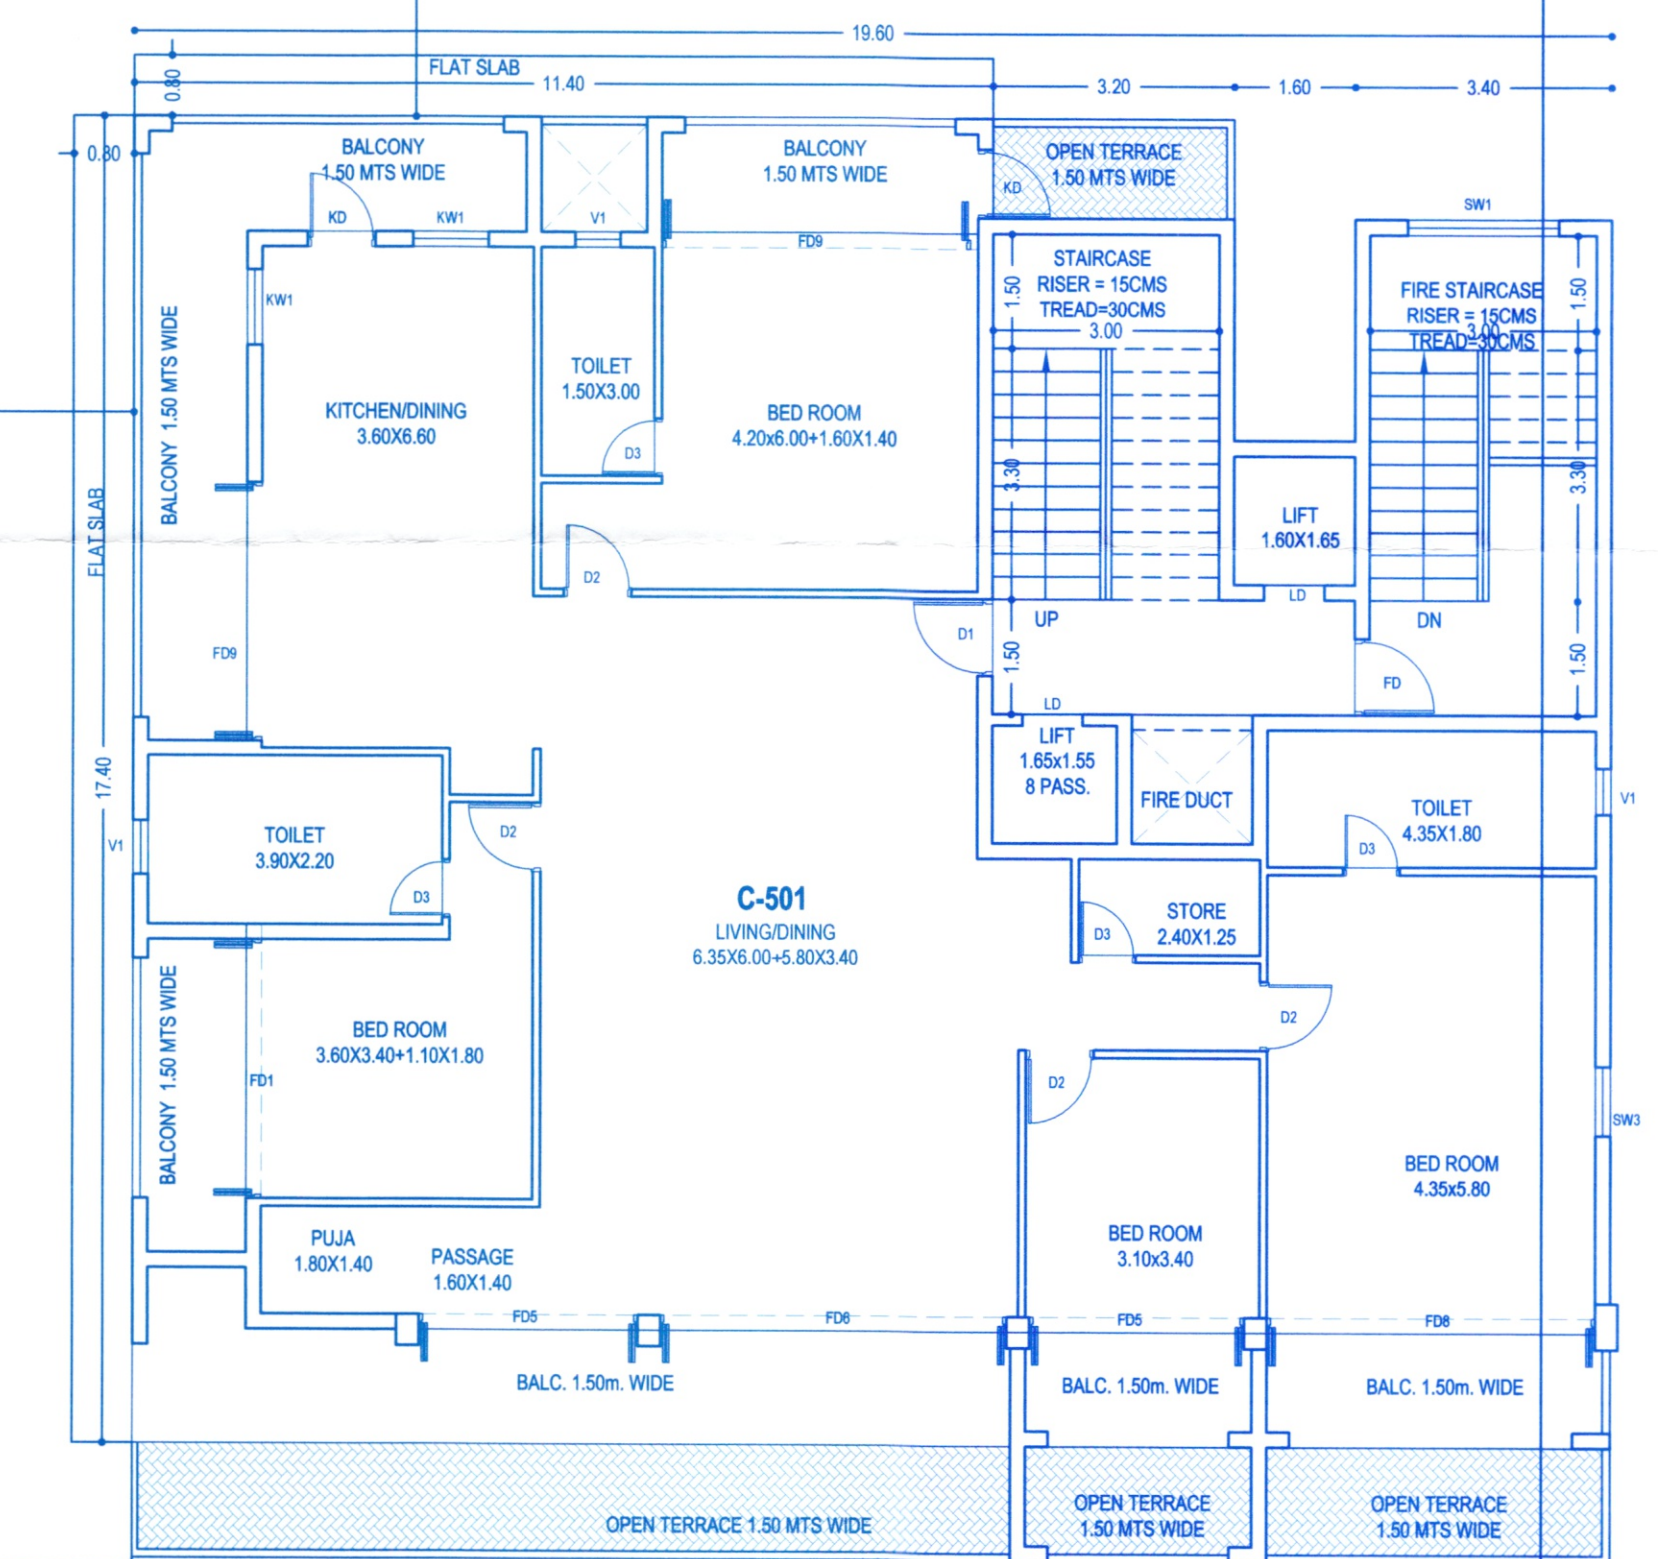

FIFTH FLOOR PLAN
 BUILDING "C"

SCHEDULE OF OPENINGS			
TYPE	SIZE	TYPE	SIZE
RS1	3.00 X 4.40	SW1	2.20 X 1.60
RS2	2.50 X 4.40	SW2	1.50 X 1.60
FG1	4.65 X 4.40	SW3	0.90 X 1.60
FG2	3.70 X 4.40	KW1	1.00 X 1.30
DD	1.50 X 2.20	KW2	0.90 X 1.30
D1	1.00 X 2.20	KW3	0.80 X 1.30
D2	0.90 X 2.20	V1	0.60 X 1.00
D3	0.75 X 2.20	V2	0.55 X 1.00
KD	0.90 X 2.50	LD	0.80 X 2.20
FD1	3.40 X 2.50	FD	1.00 X 2.20
FD2	3.20 X 2.50	FD6	4.65 X 2.50
FD3	3.10 X 2.50	FD7	7.70 X 2.50
FD4	3.00 X 2.50	FD8	4.30 X 2.50
FD5	2.80 X 2.50	FD9	4.00 X 2.50
		FD10	3.90 X 2.50

ALL BALCONIES TO BE ENCLOSED WITH SLIDING GLASS PANEL SHUTTER WITH PARAPET

OWNER : ARP BORDA CONSTRUCTION LLP.

PROJECT : "FERREIRA ARCADE"
 PROPOSED COMMERCIAL AND RESIDENTIAL BUILDINGS
 AND COMPOUND WALL AT BORDA, MARGAO - GOA

DATE: 14/11/23
 SCALE: 1:100 & 1:500
 OWNER: UDAY SAWANT

PT SHEET NO: 133/CHALTA NO: 20
 JOB NO: 2302
 DRG. NO: REVISION: 08
 ENGINEER: UDAY SAWANT
 Reg. No. ER/0222/2010

SAWANT & ASSOCIATES
 ARCHITECTS, ENGINEERS
 INTERIOR DESIGNERS
 BORDA ARCADE, 1ST FLOOR
 HALBHAT, MARGAO, GOA
 PHONE NO: 9726692

Development Permission Granted
 Subject to Conditions Vide Order
 No. SGPDA/PI/6355/104/24-25
 Dated 18/04/2024

[Signature]
 Municipal Engineer
 Margao Municipal Council

[Signature]
 Member Secretary