




**BLOCK - B**

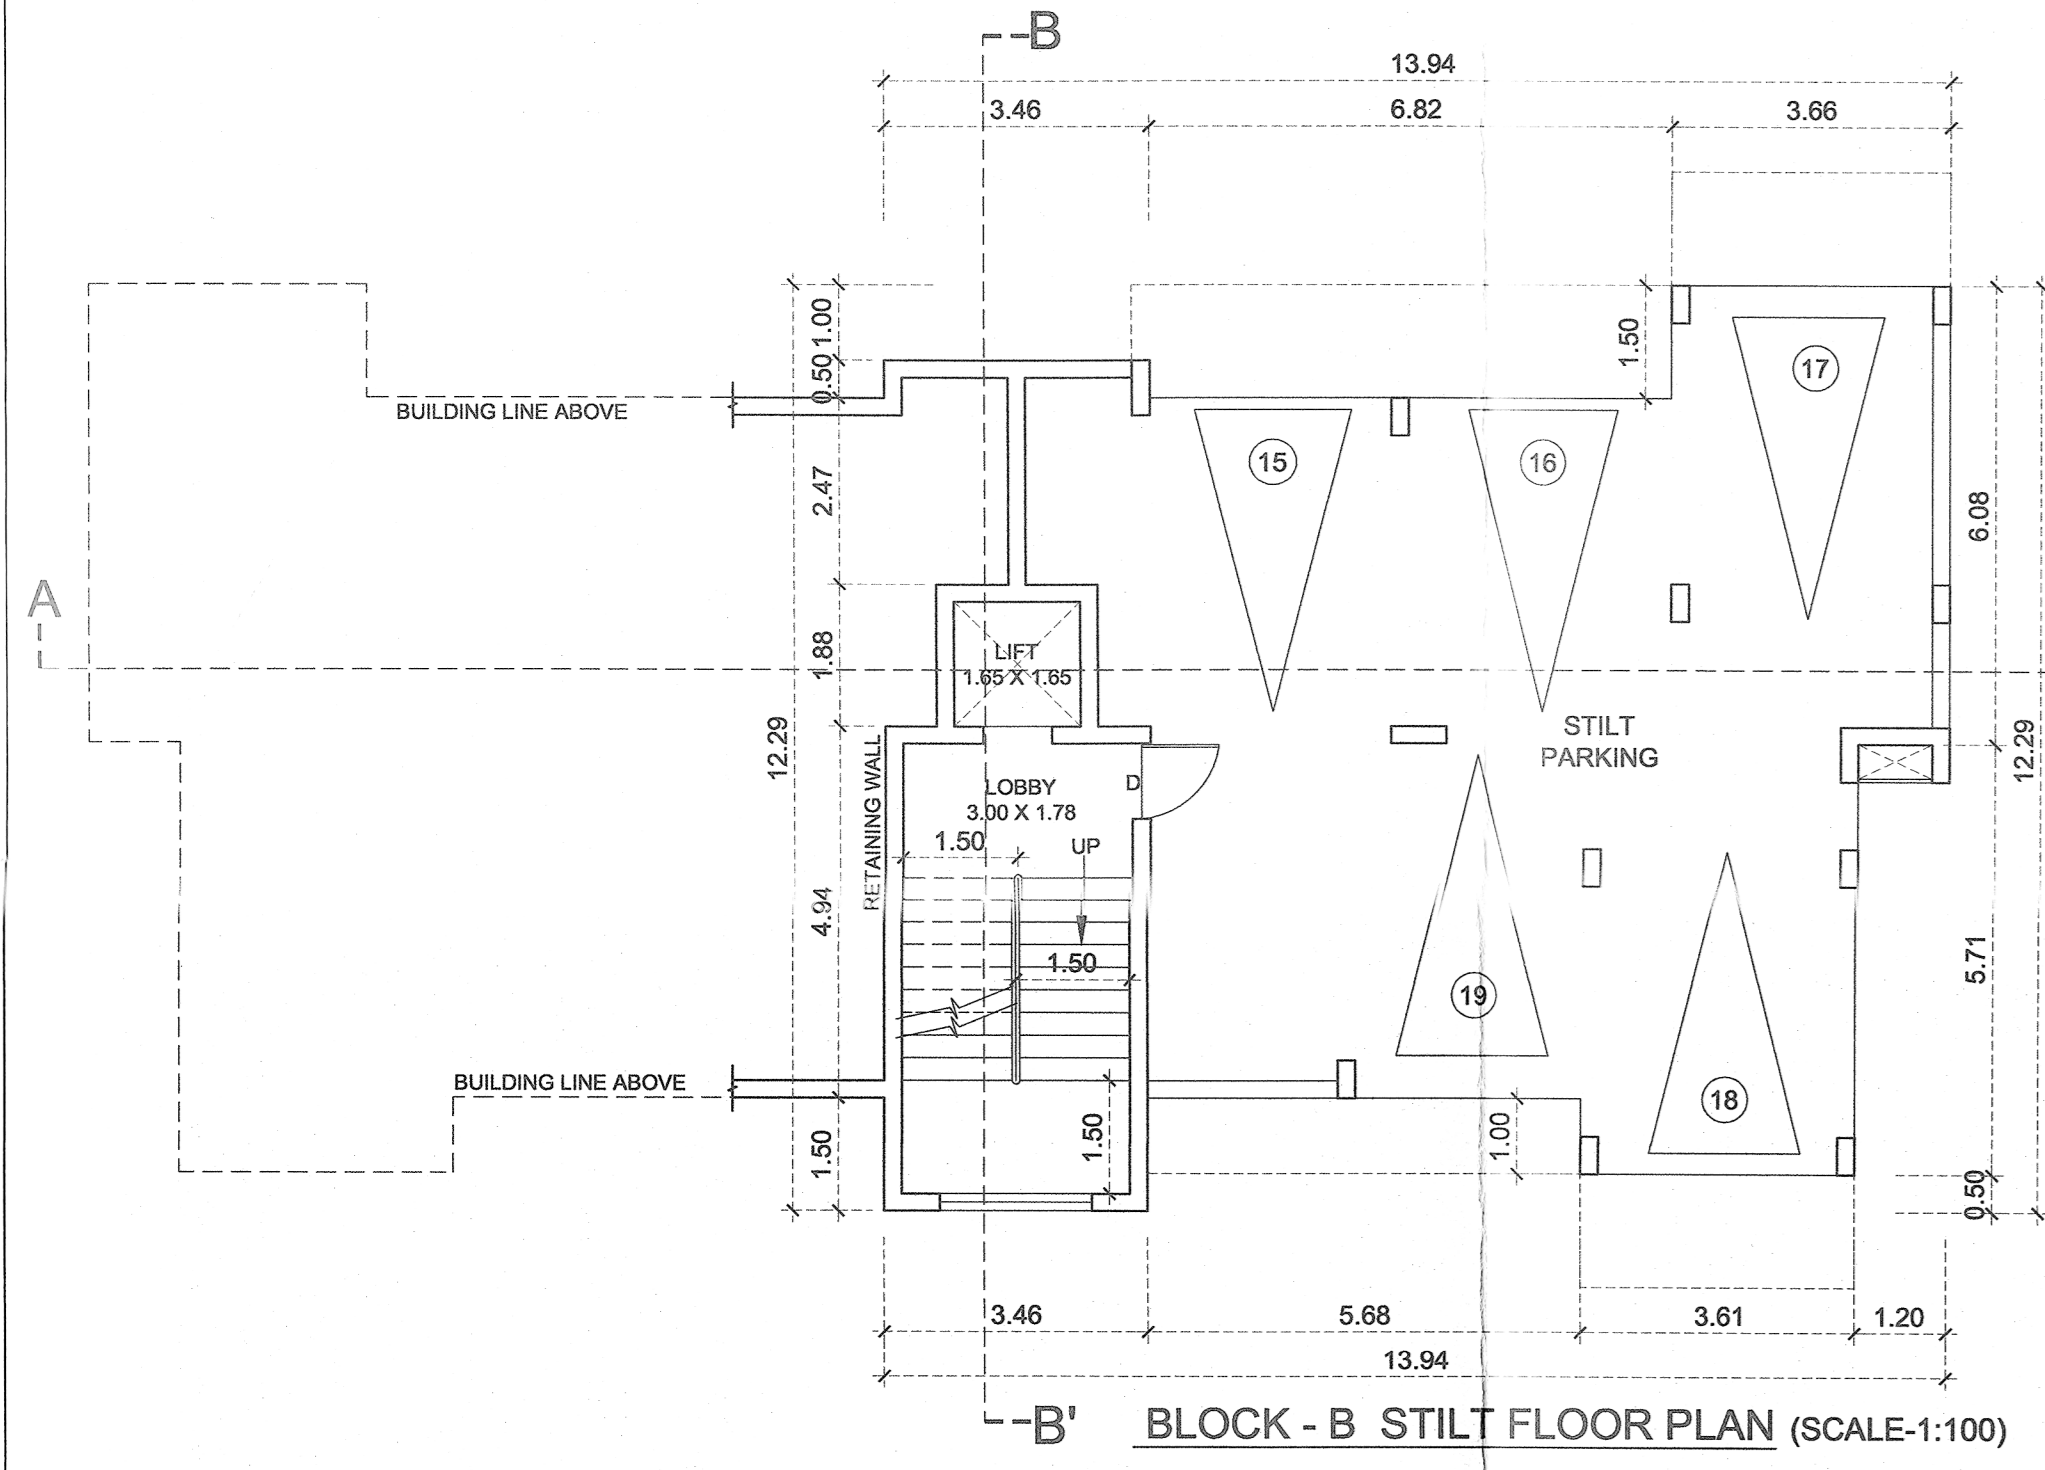


BLOCK - B STILT FLOOR PLAN (SCALE:1:100)

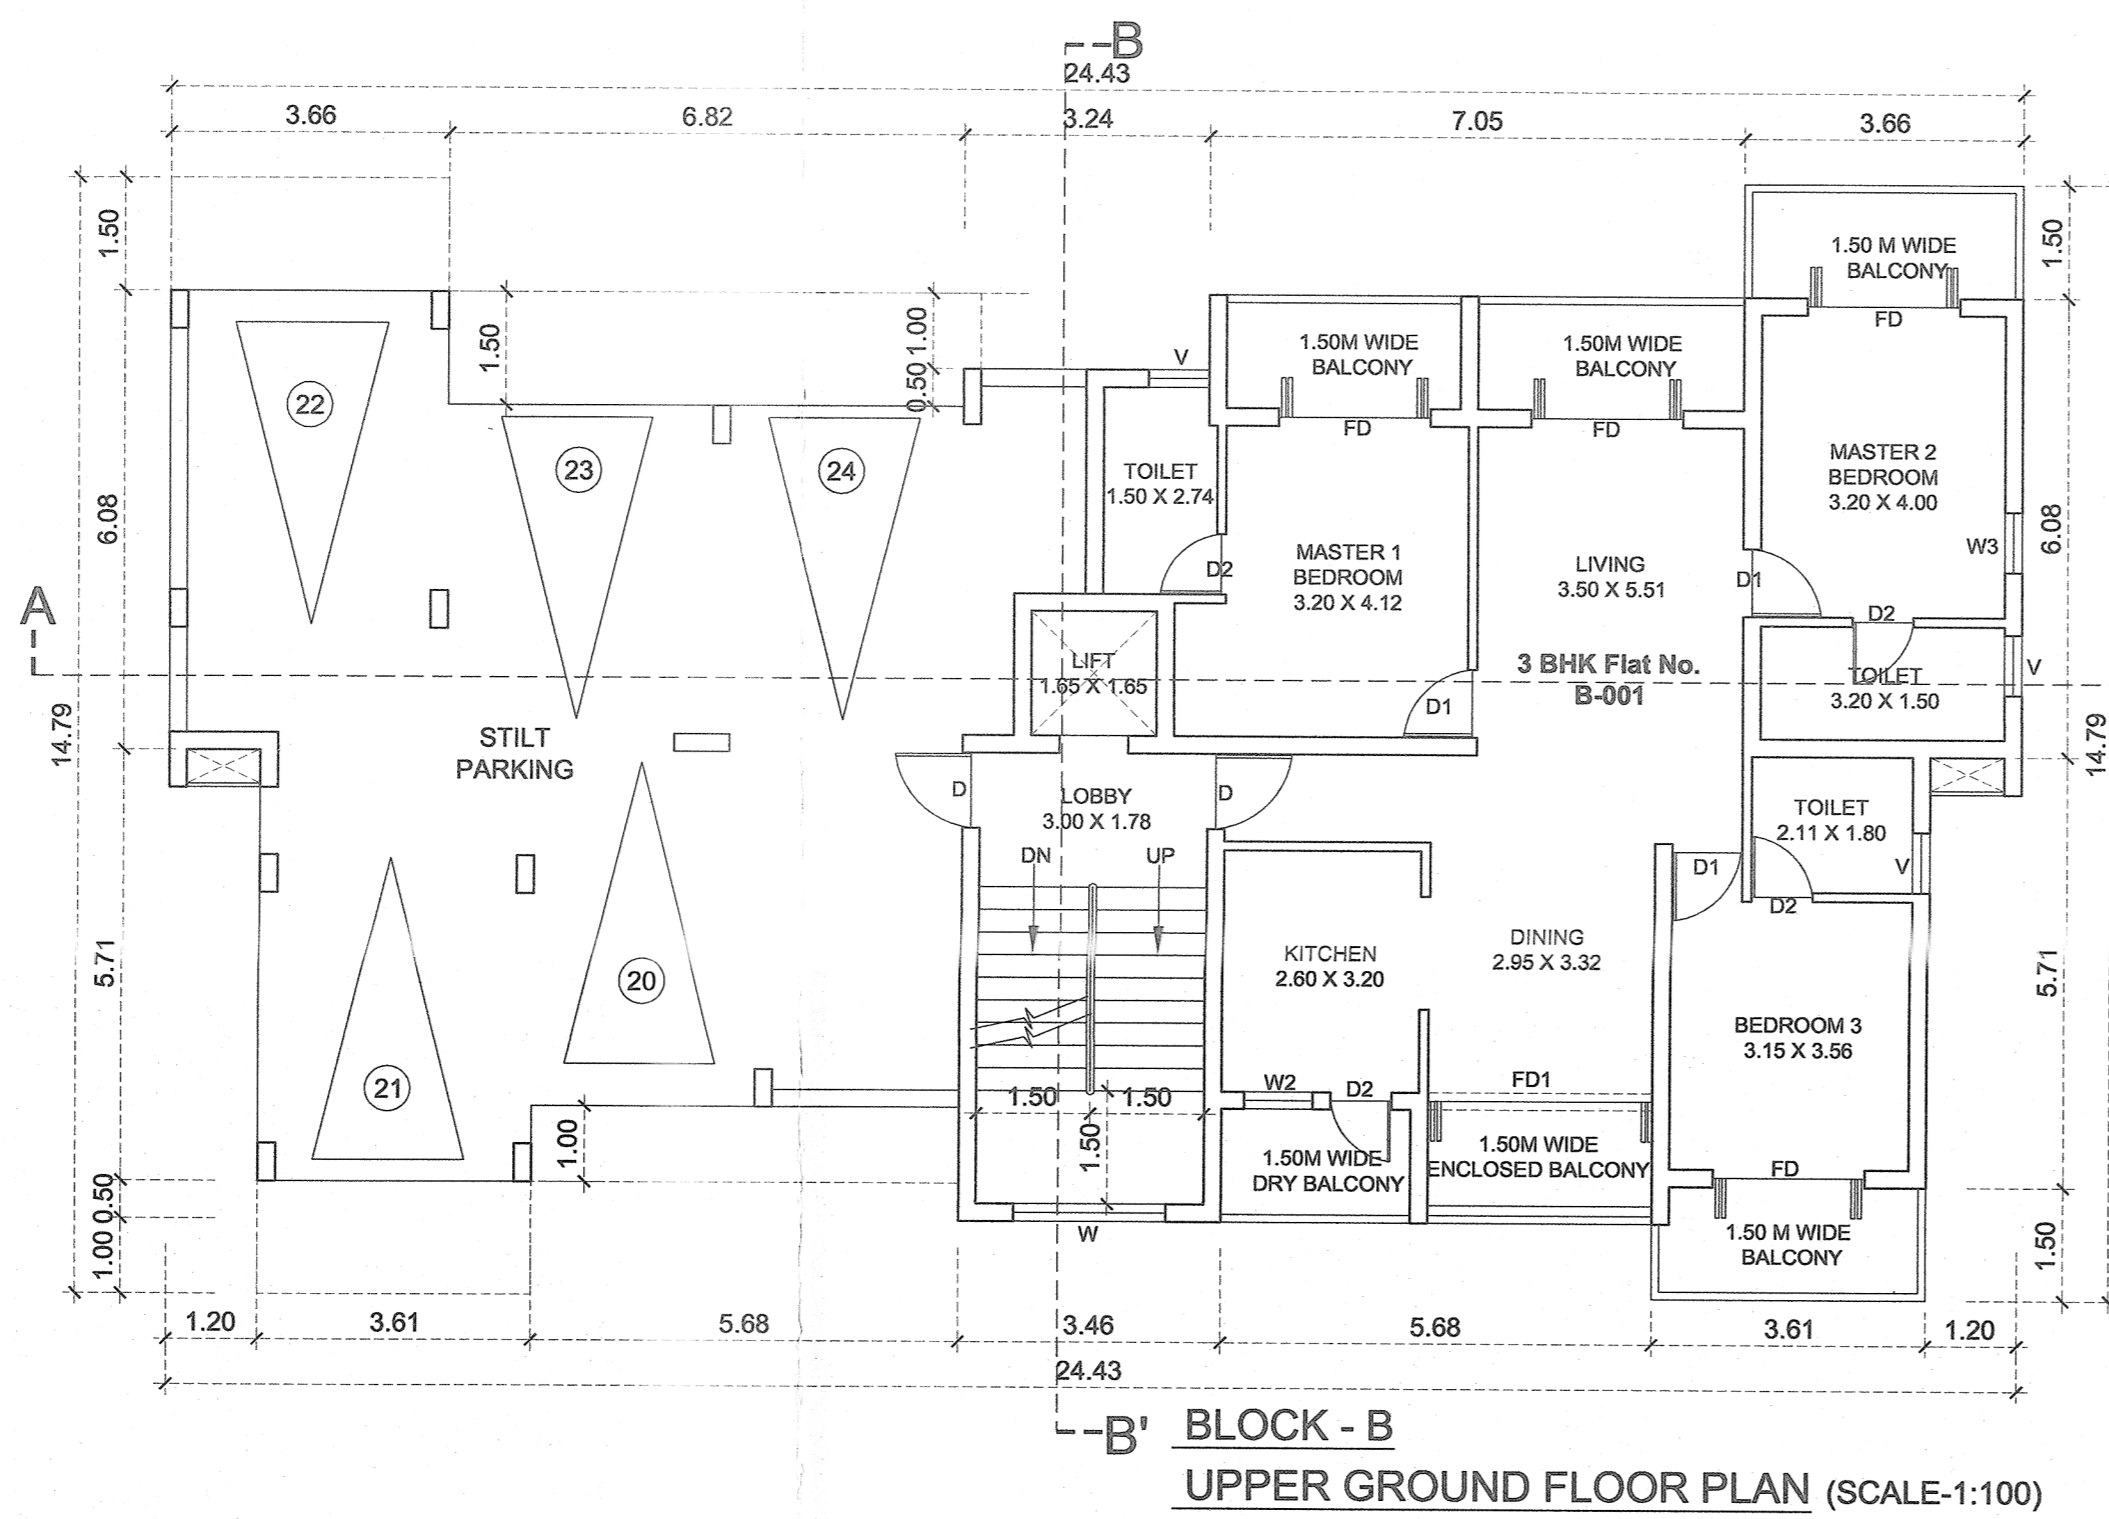


BLOCK - B UPPER GROUND FLOOR PLAN (SCALE:1:100)

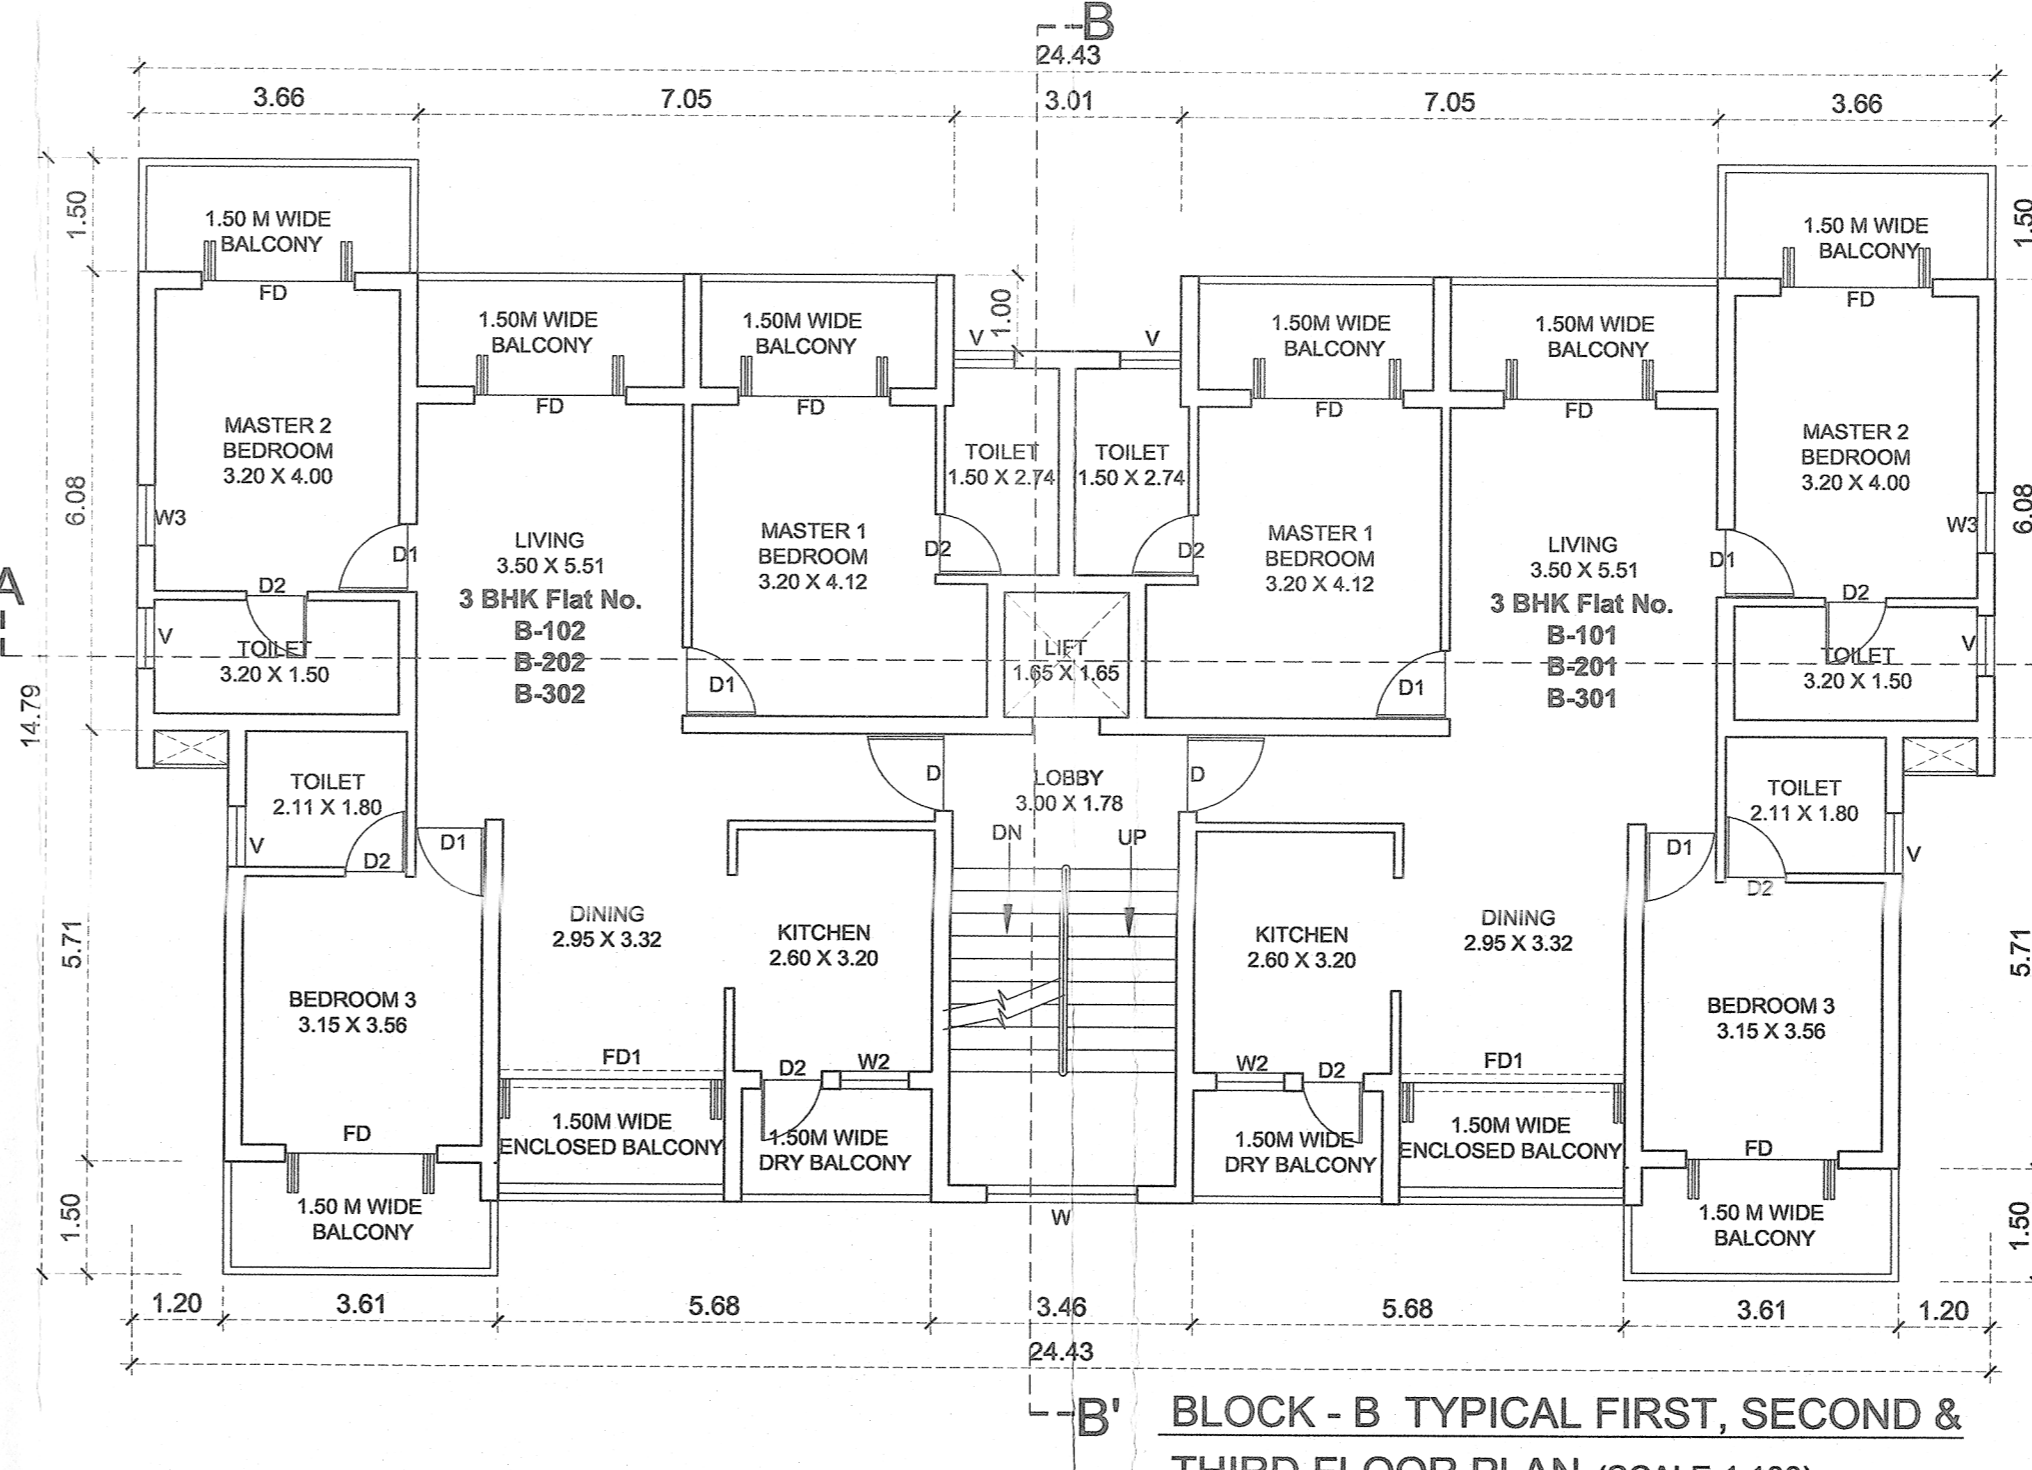

BLOCK - B TYPICAL FIRST, SECOND & THIRD FLOOR PLAN (SCALE:1:100)

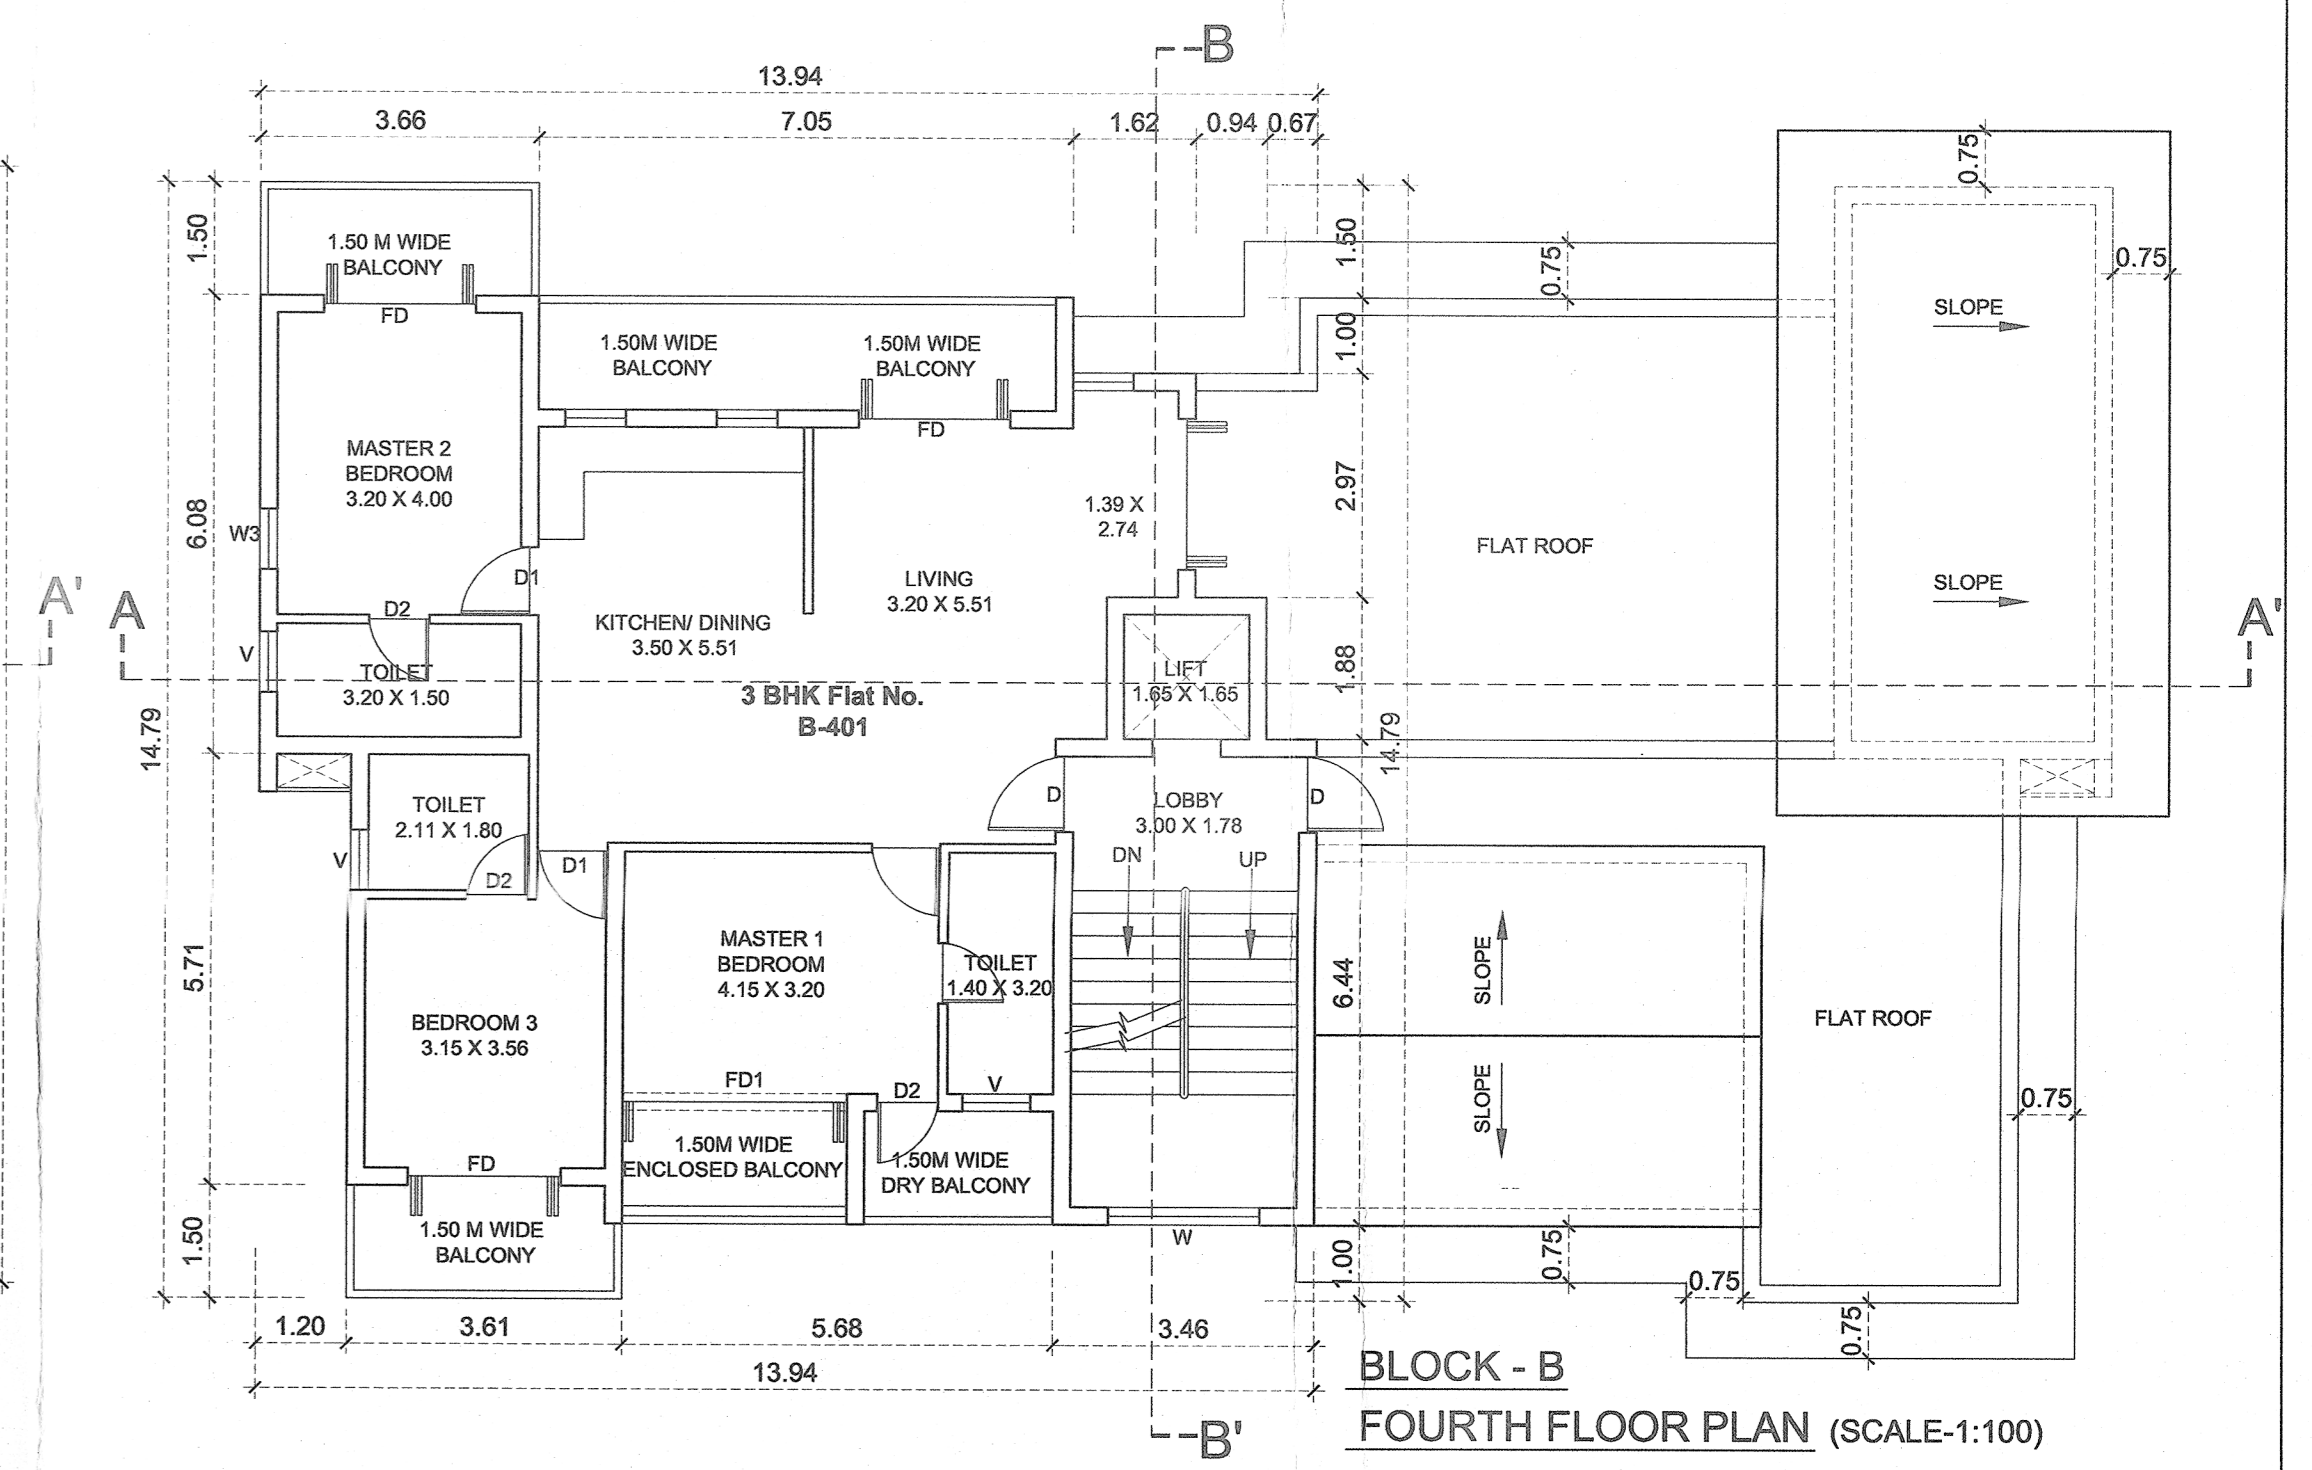


BLOCK - B FOURTH FLOOR PLAN (SCALE:1:100)

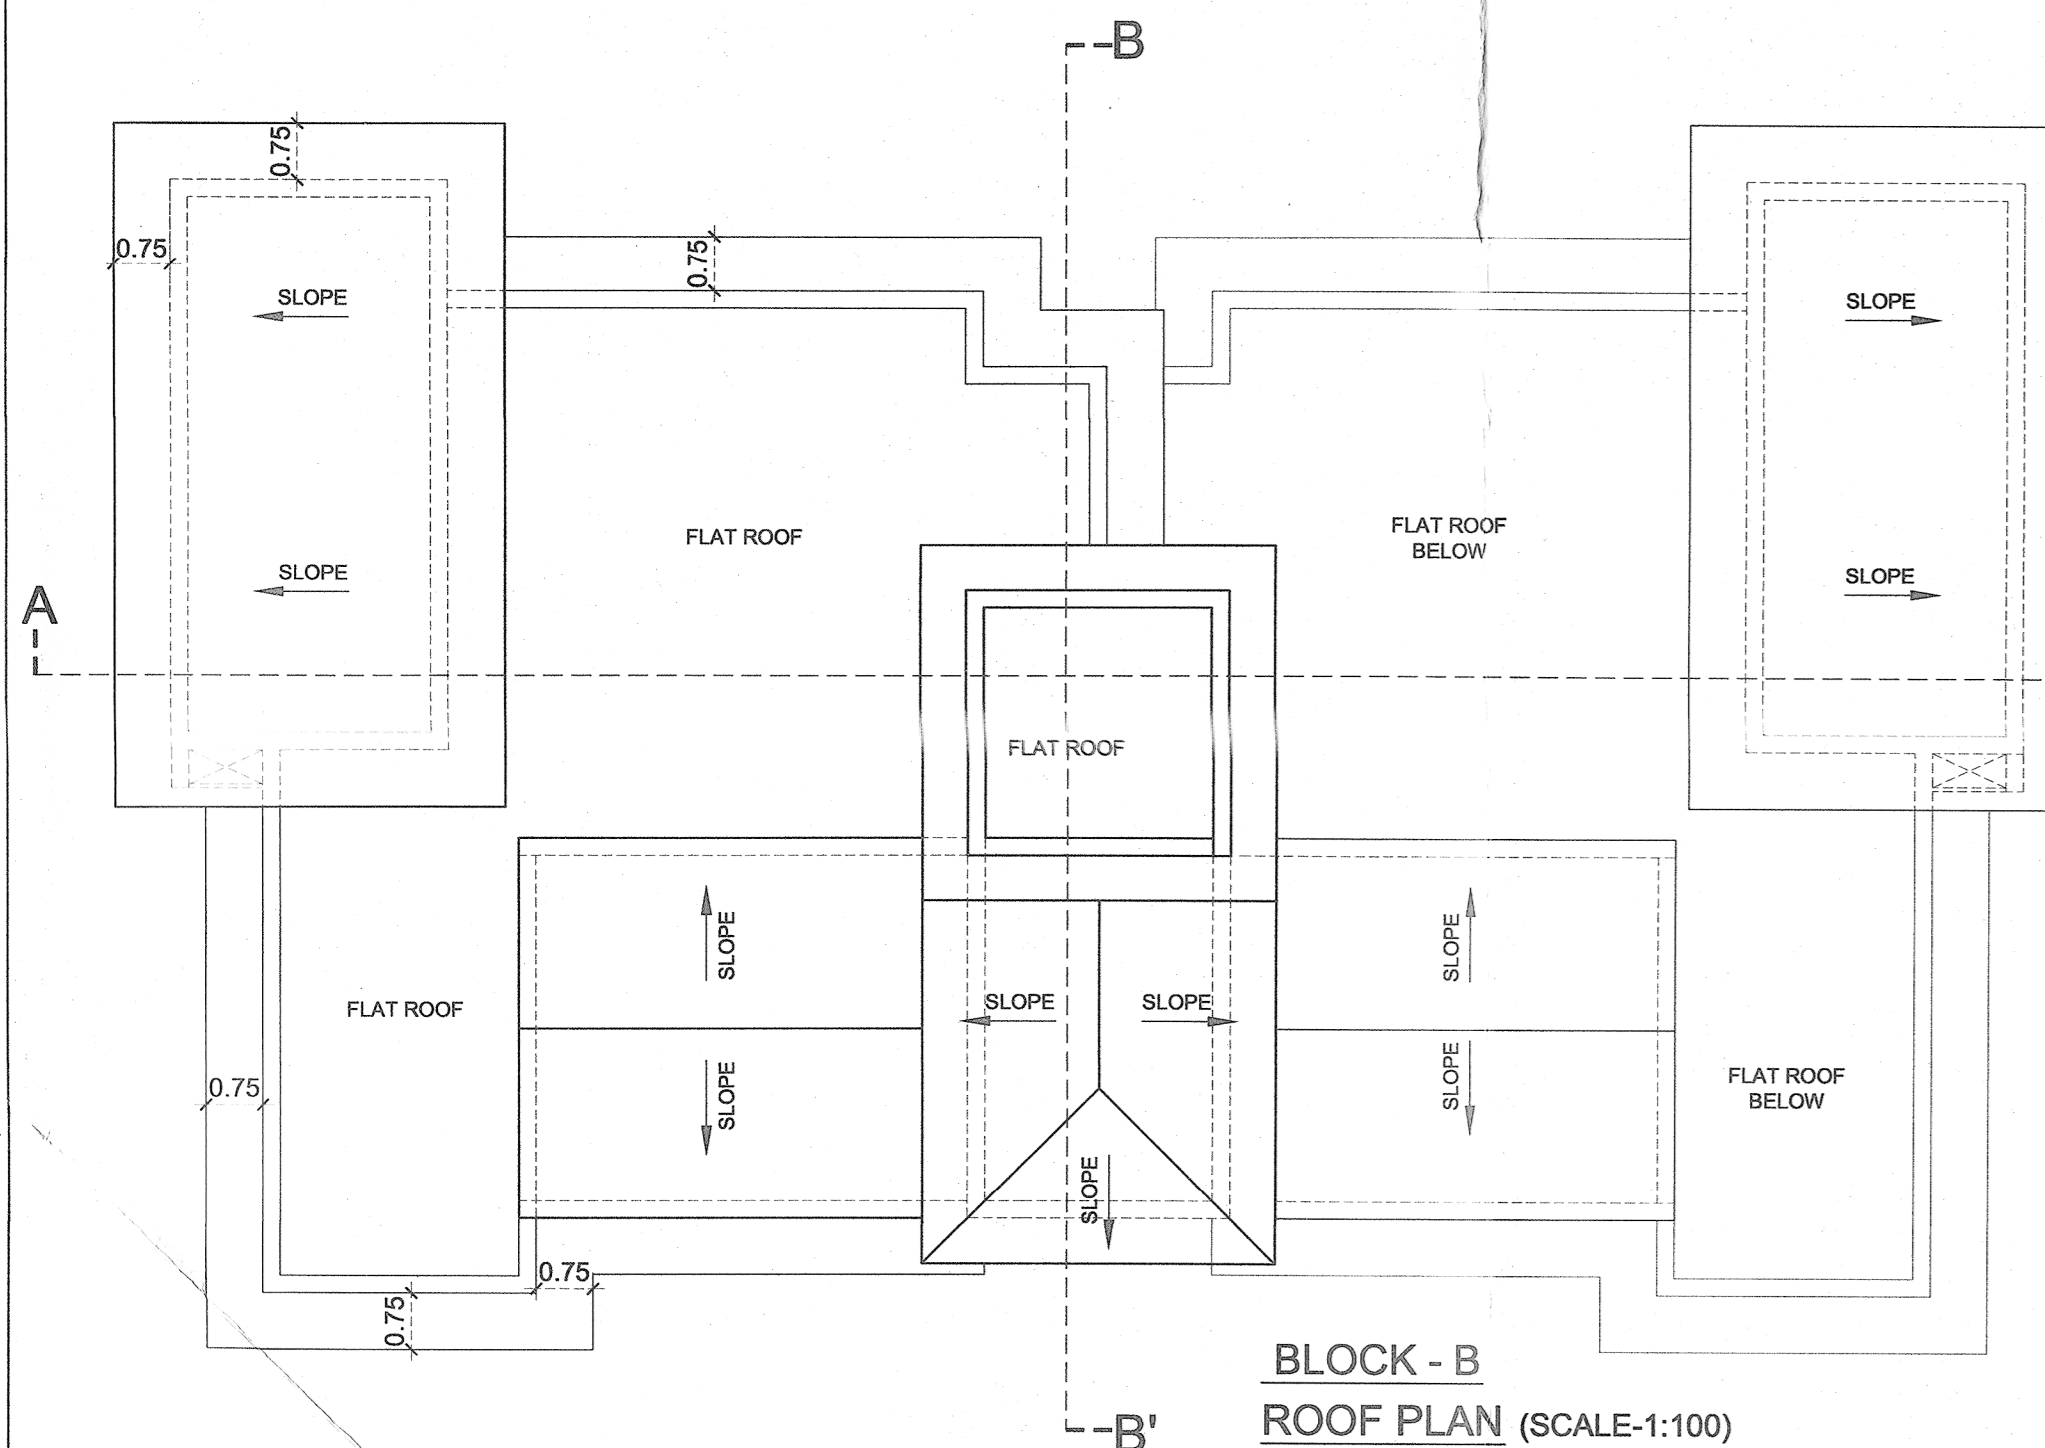


BLOCK - B ROOF PLAN (SCALE:1:100)



BLOCK - B FRONT ELEVATION (SCALE:1:100)

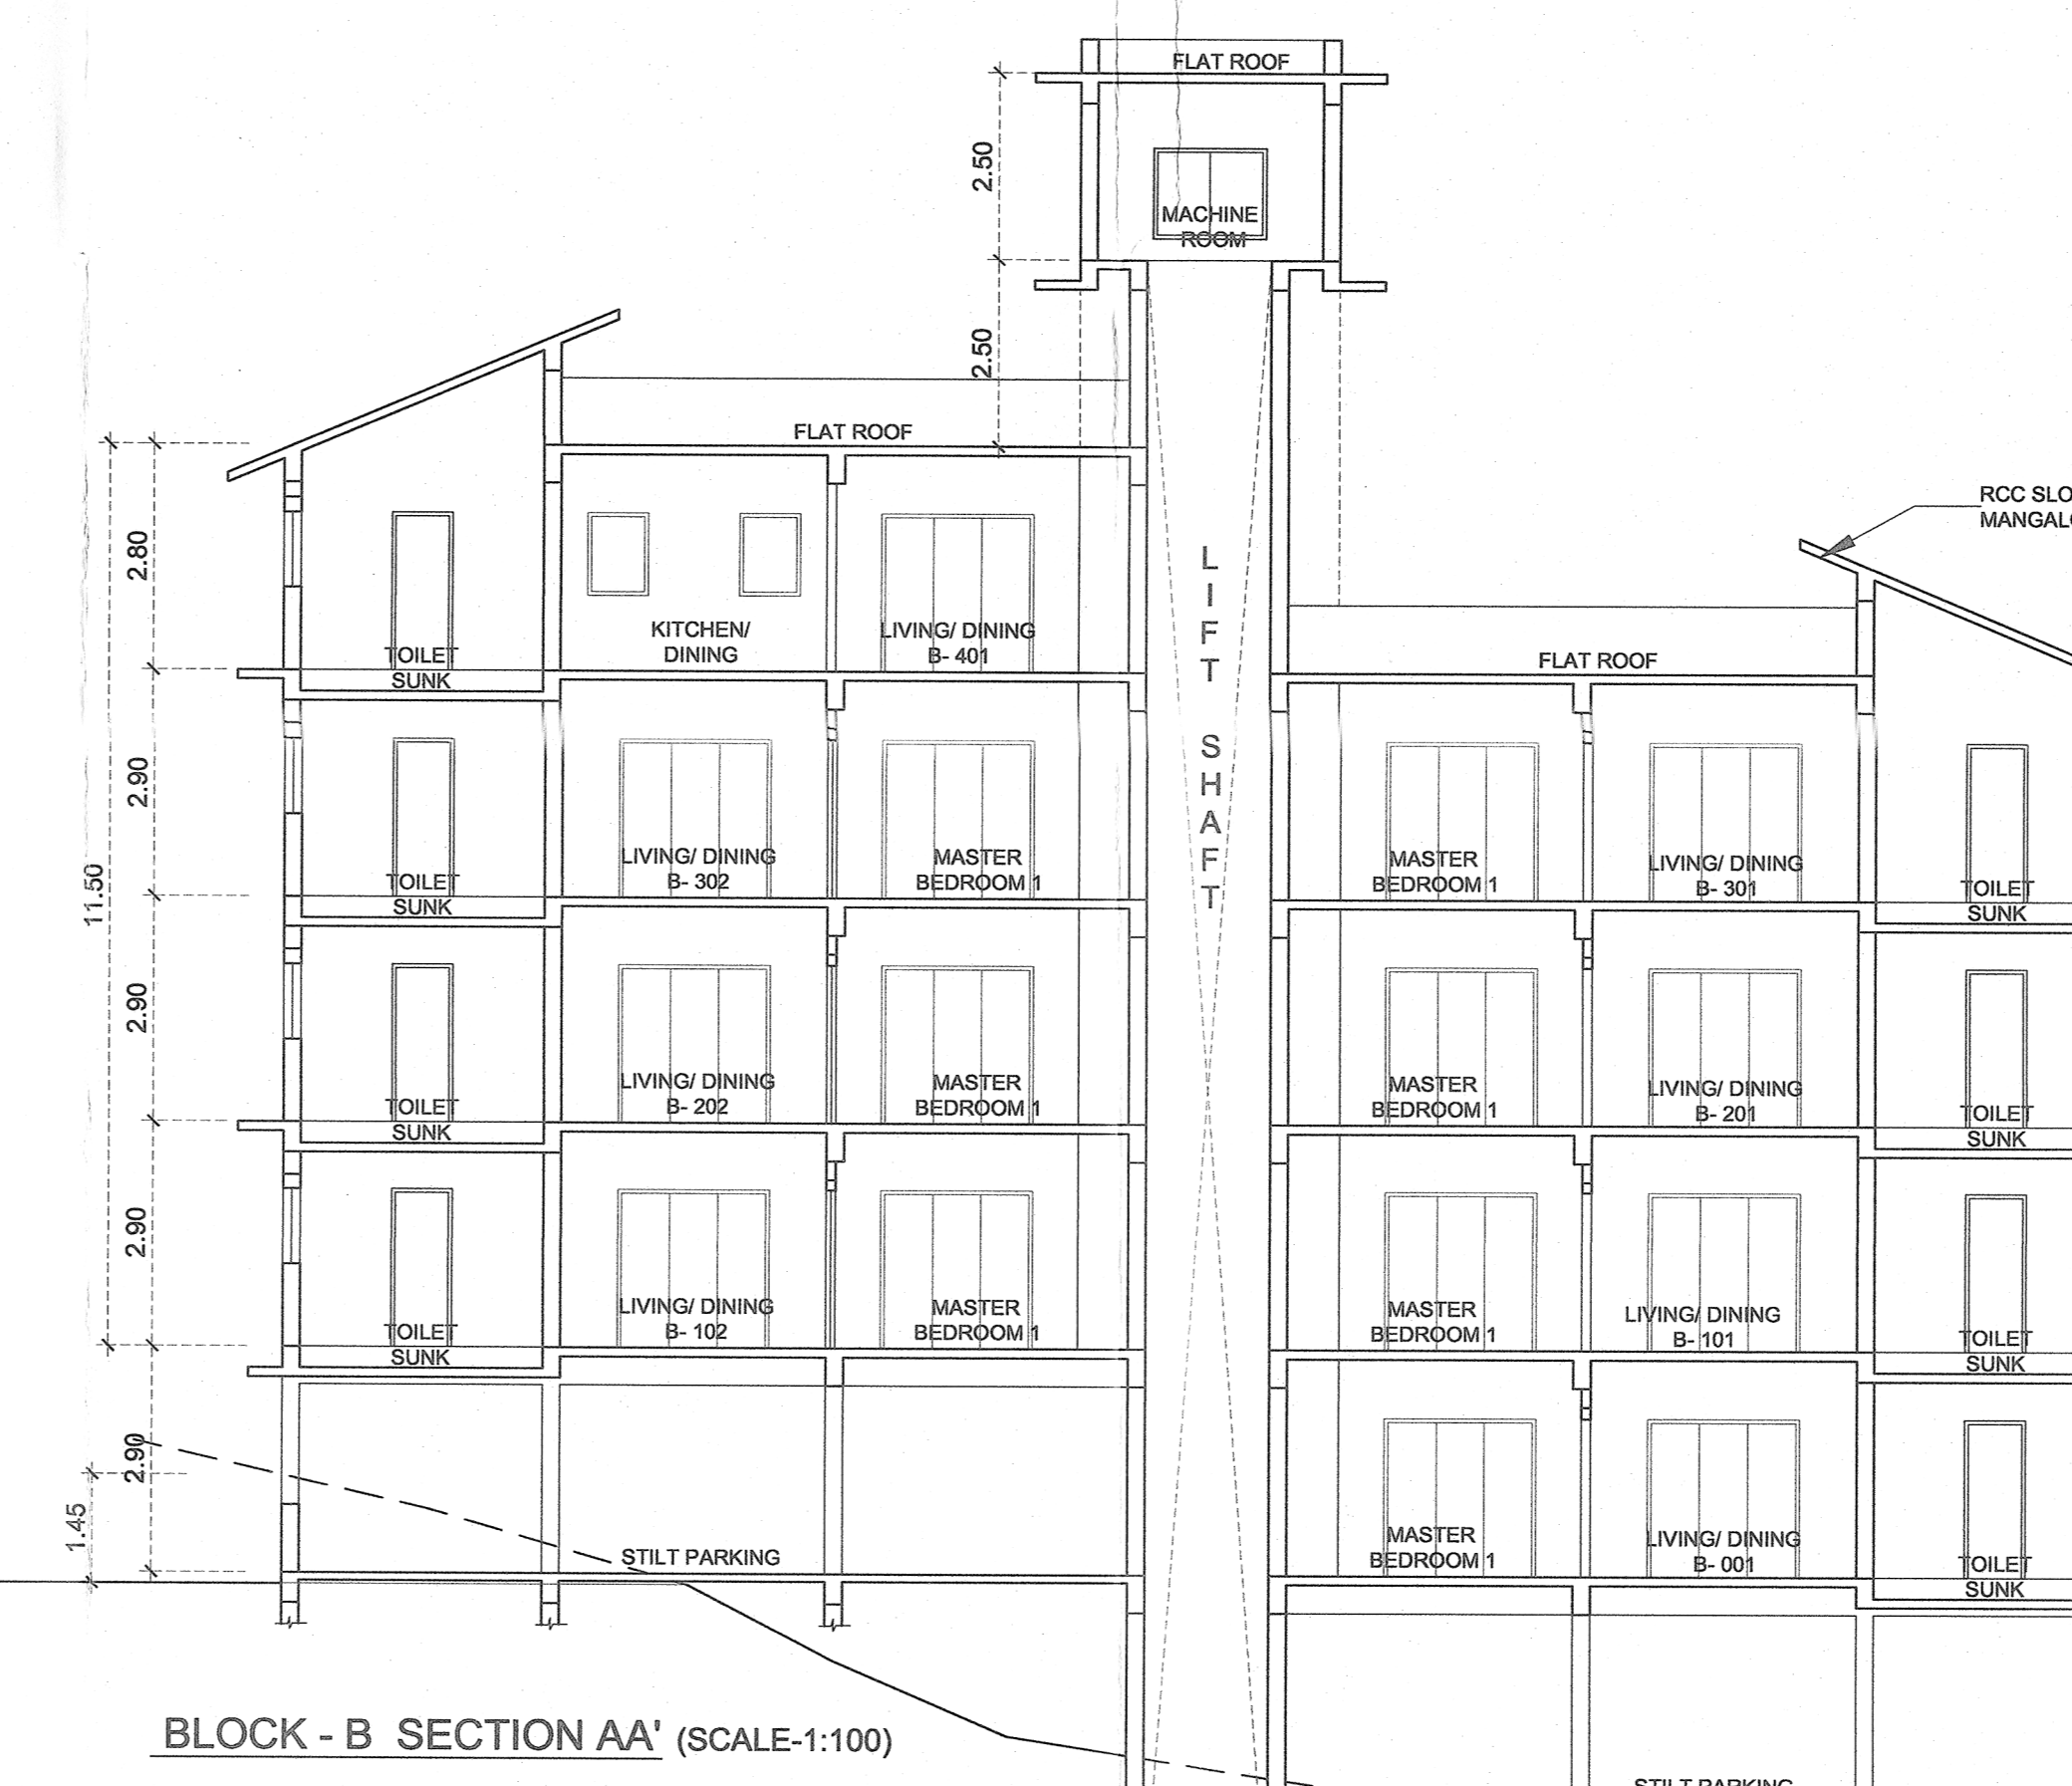

BLOCK - B SECTION AA' (SCALE:1:100)

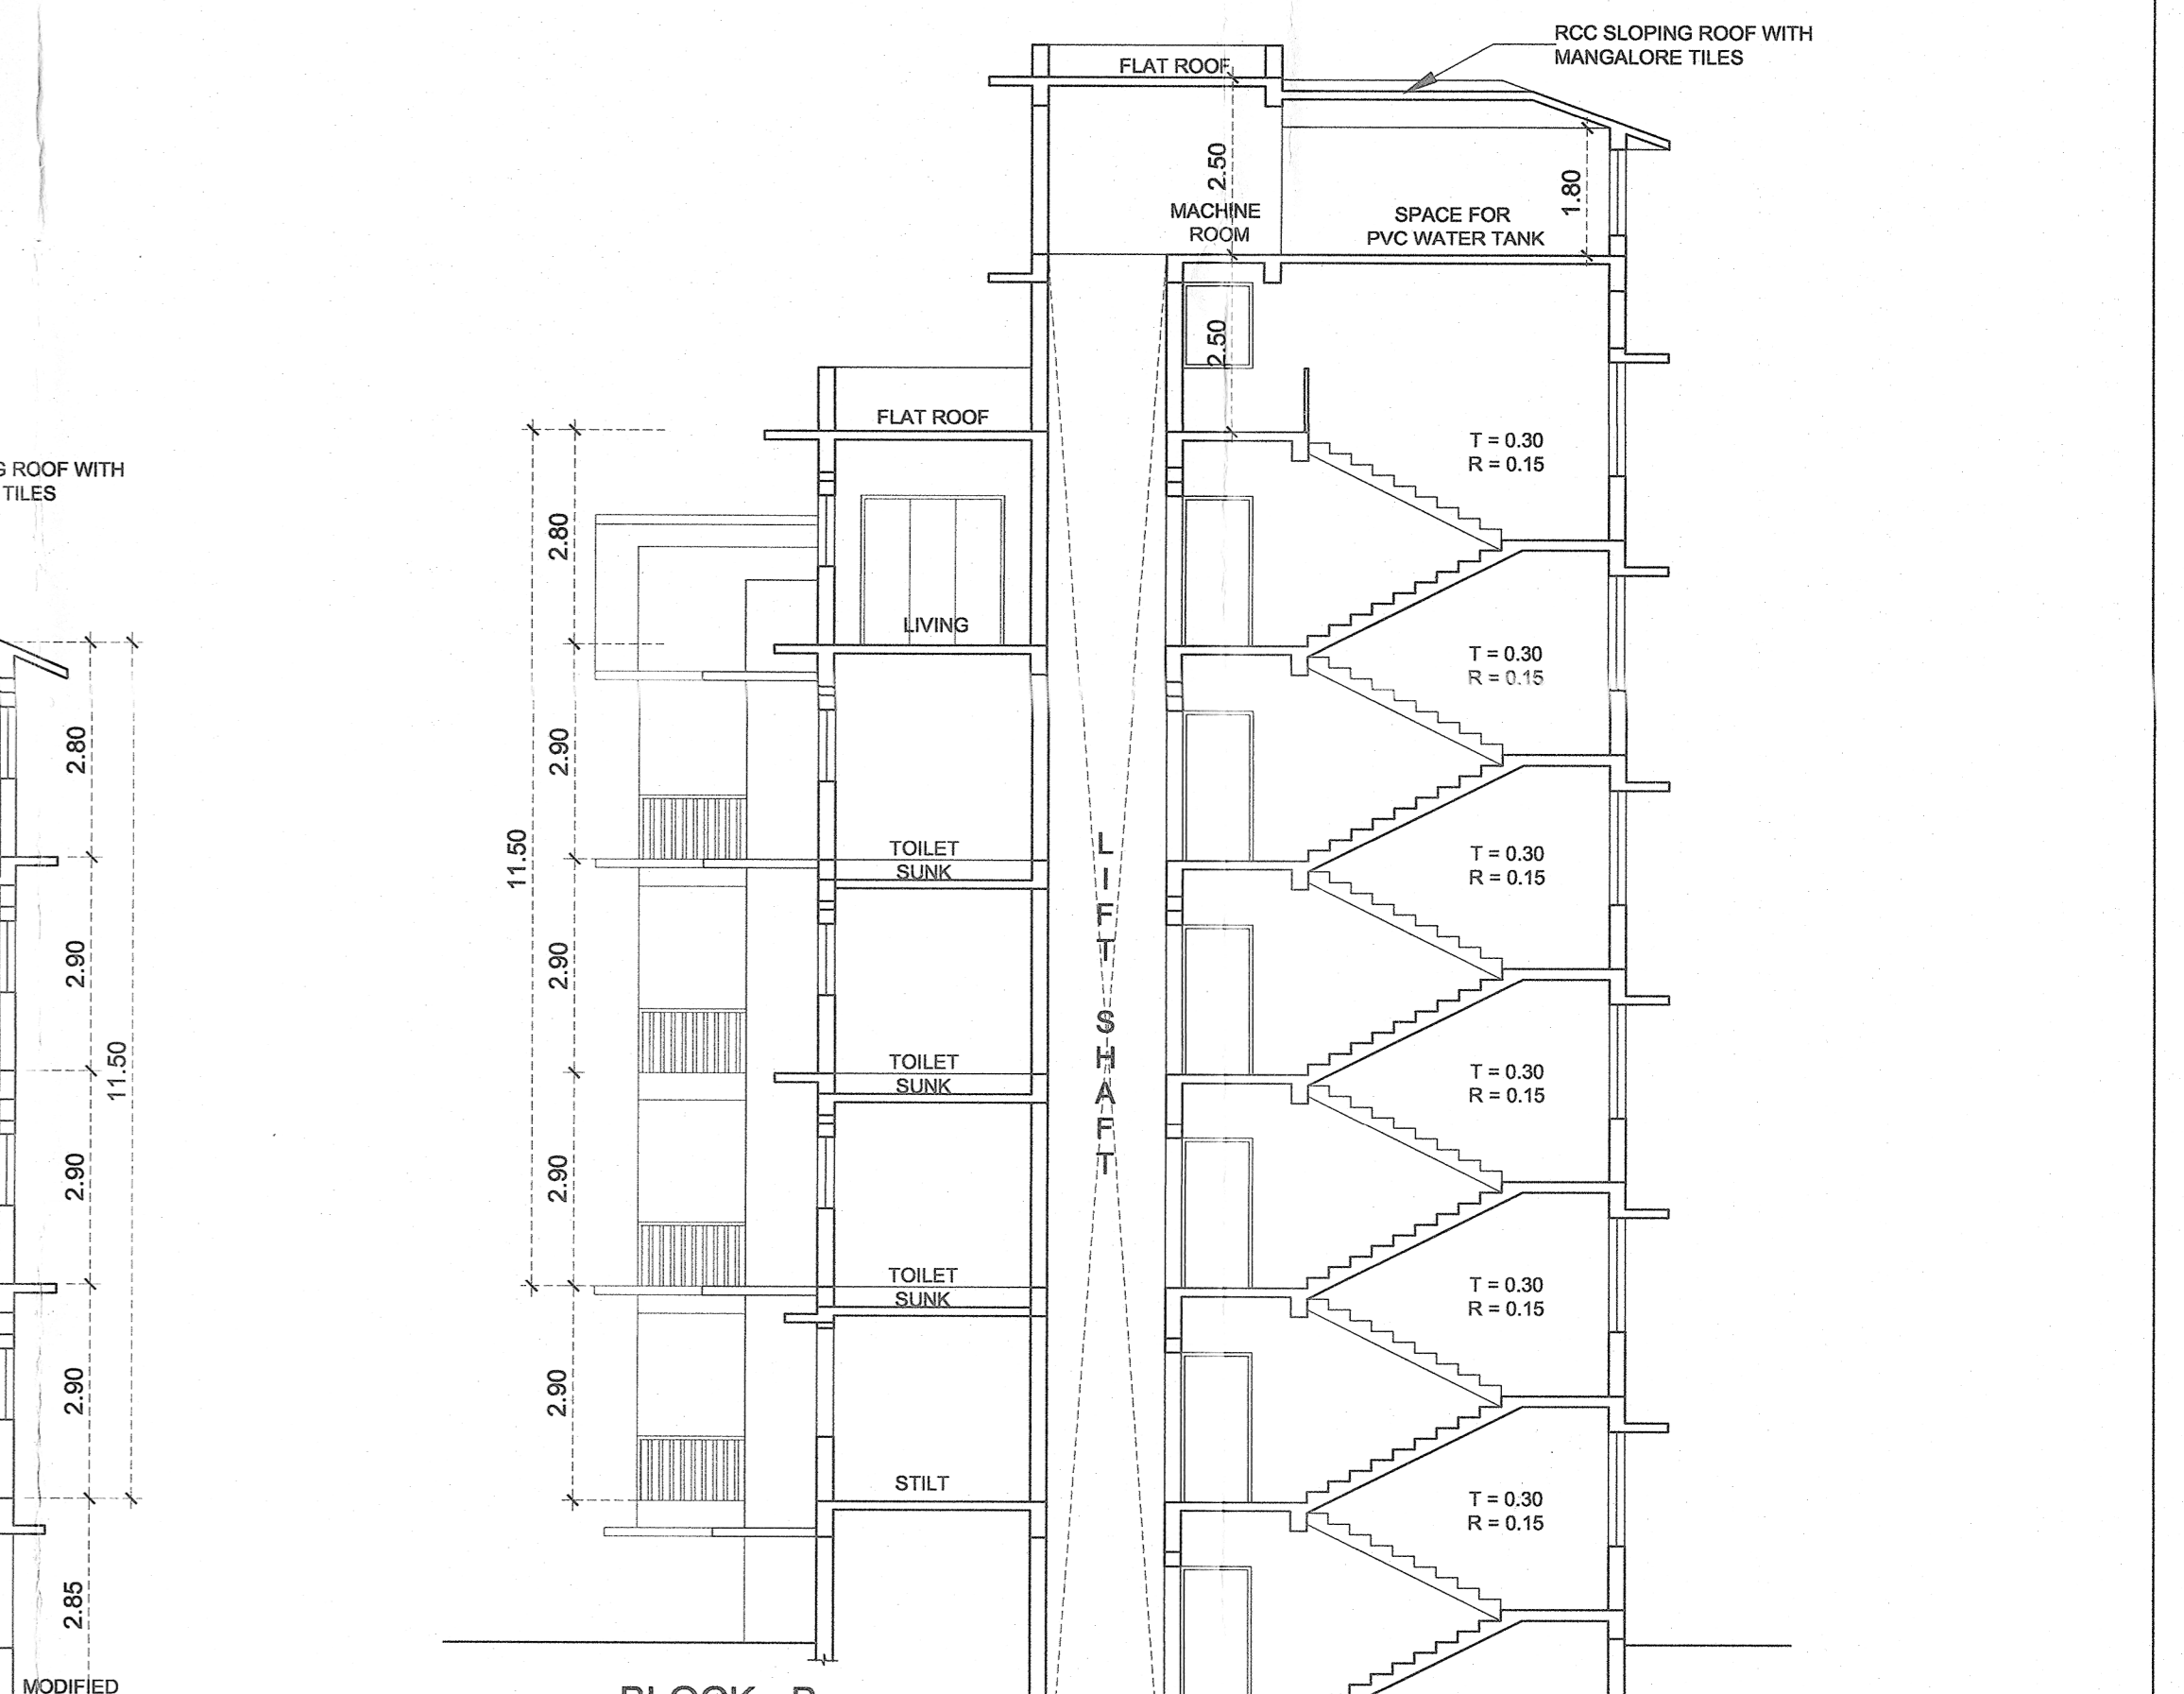


BLOCK - B SECTION BB' (SCALE:1:100)


SCHEDULES OF DOOR & WINDOW

D	1.00 X 2.10	W	2.00 X 1.60
D1	0.90 X 2.10	W1	1.17 X 1.20
D2	0.80 X 2.10	W2	0.80 X 1.10
FD	2.00 X 2.10	W3	0.80 X 1.20
FD1	3.60 X 2.50	W4	2.00 X 1.20
V	1.00 X 0.90		


**BLOCK - C**

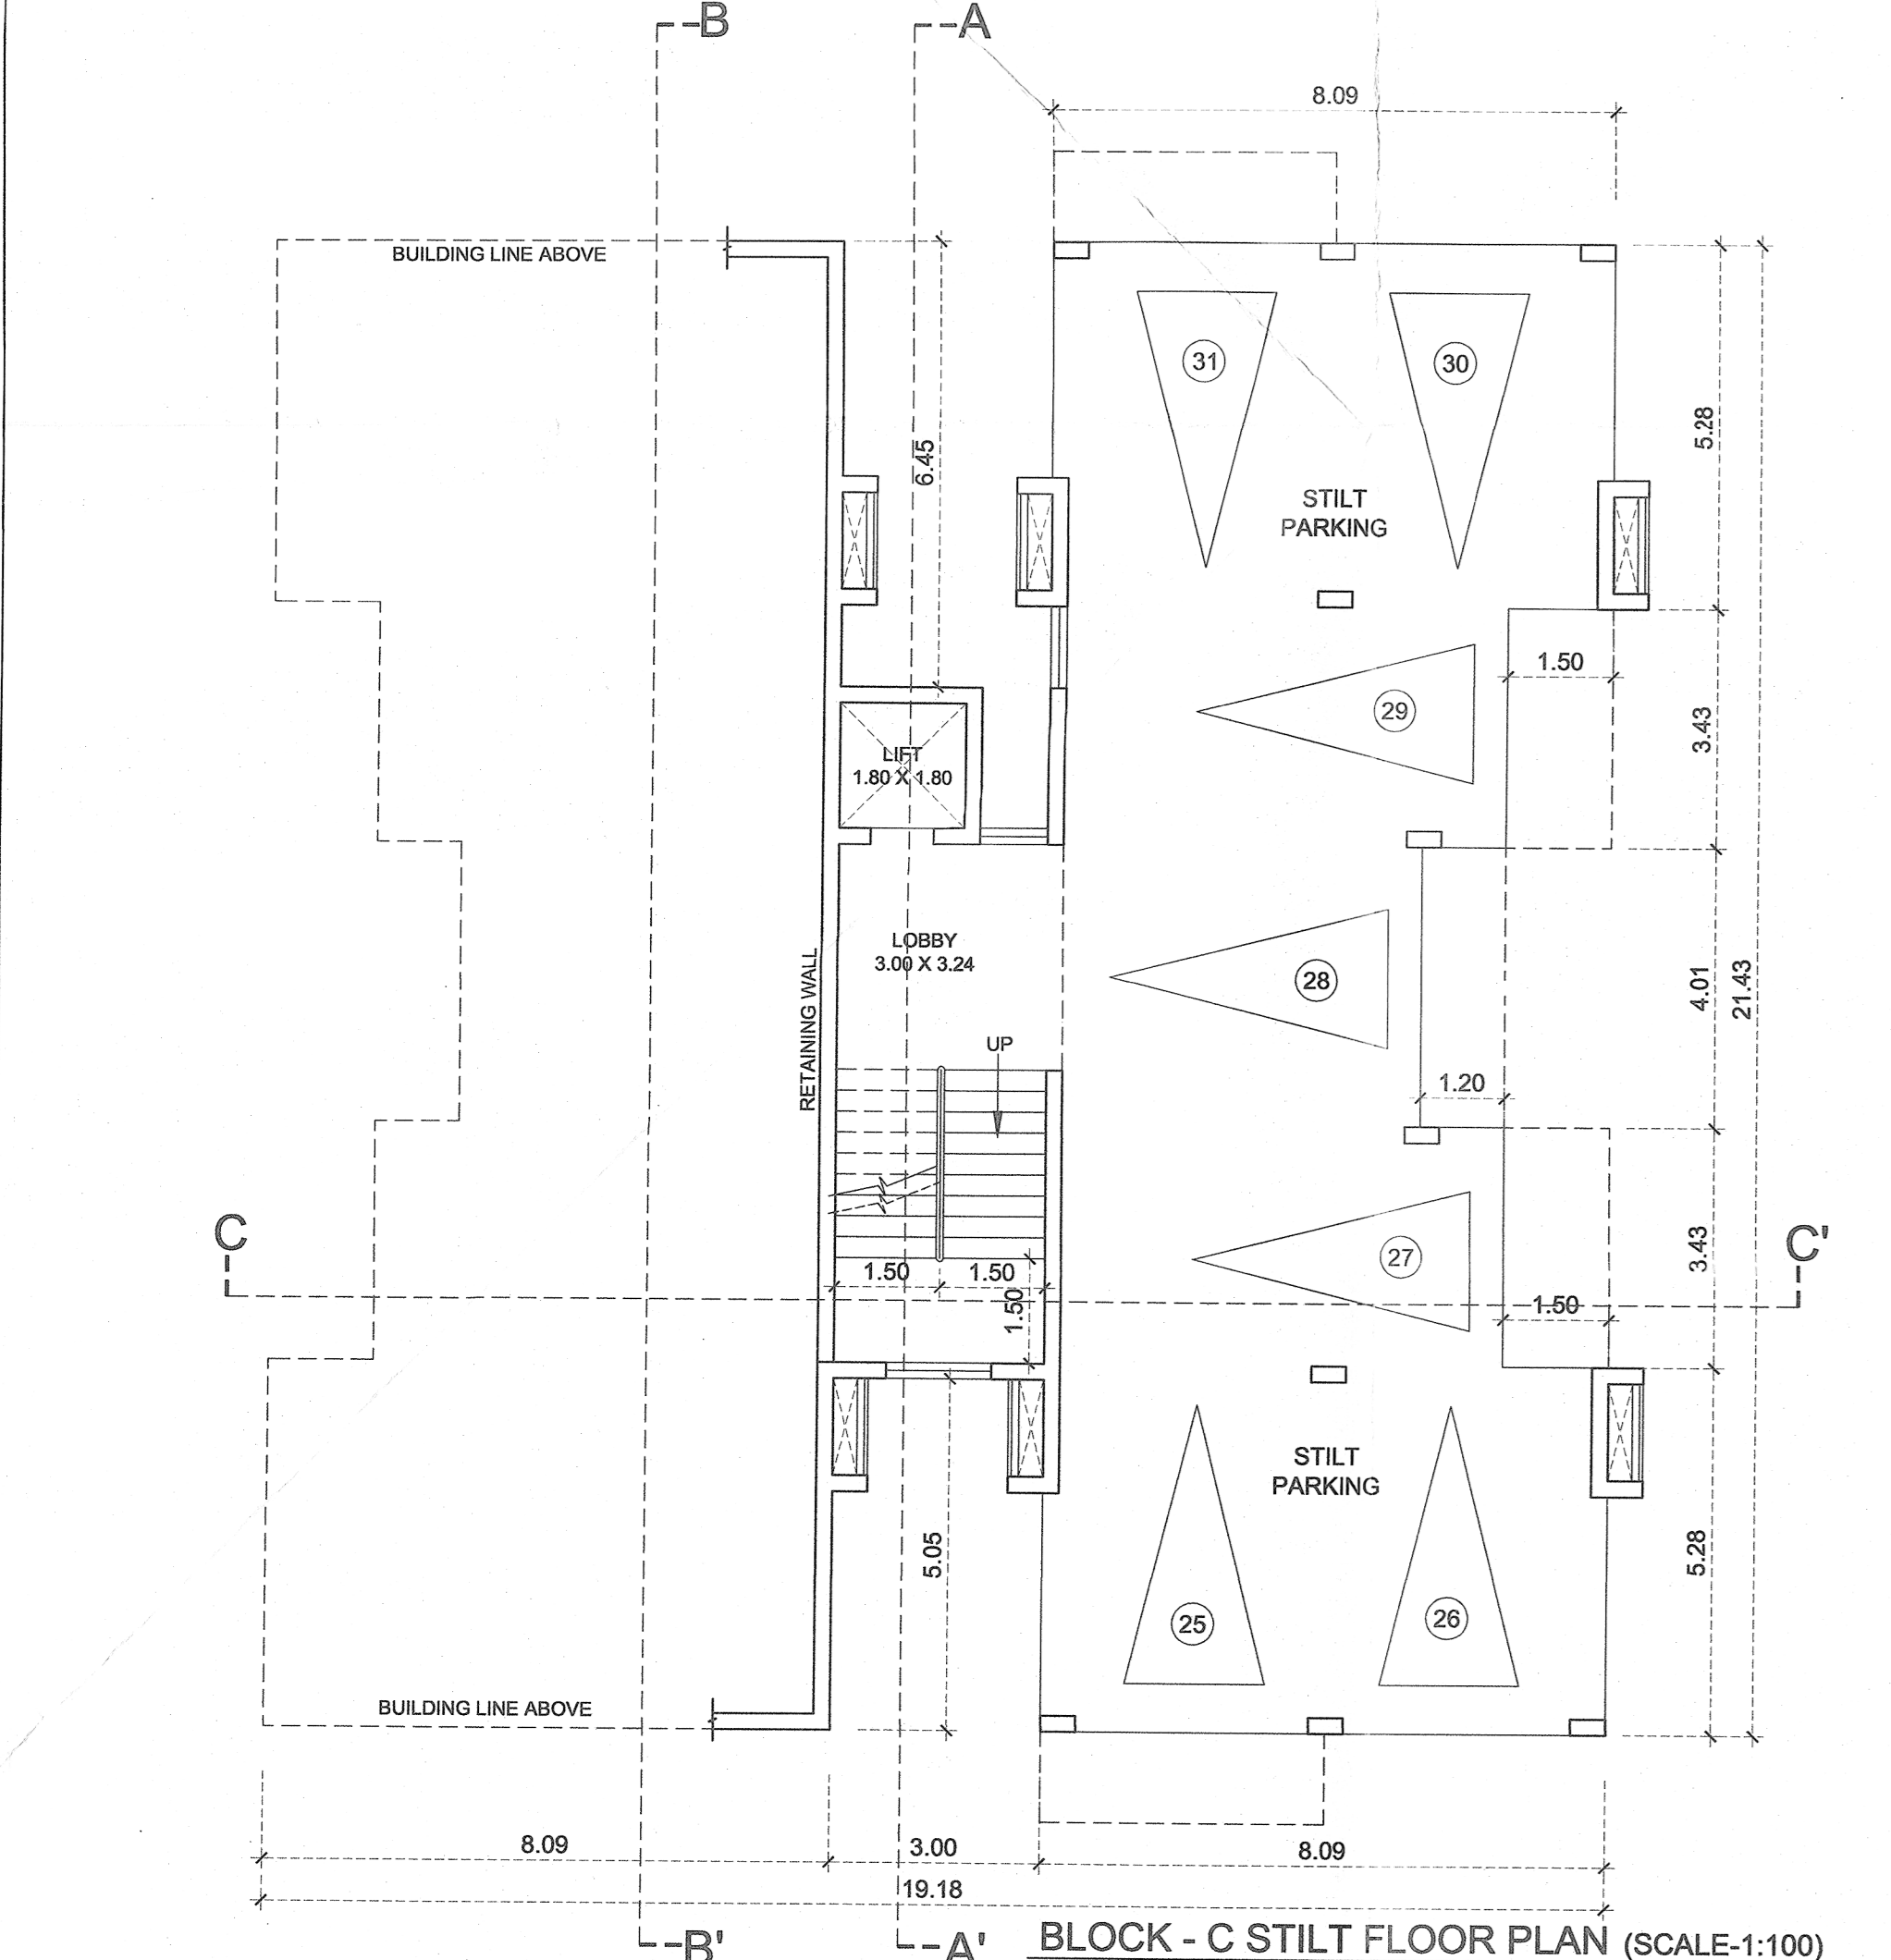

BLOCK - C STILT FLOOR PLAN (SCALE:1:100)

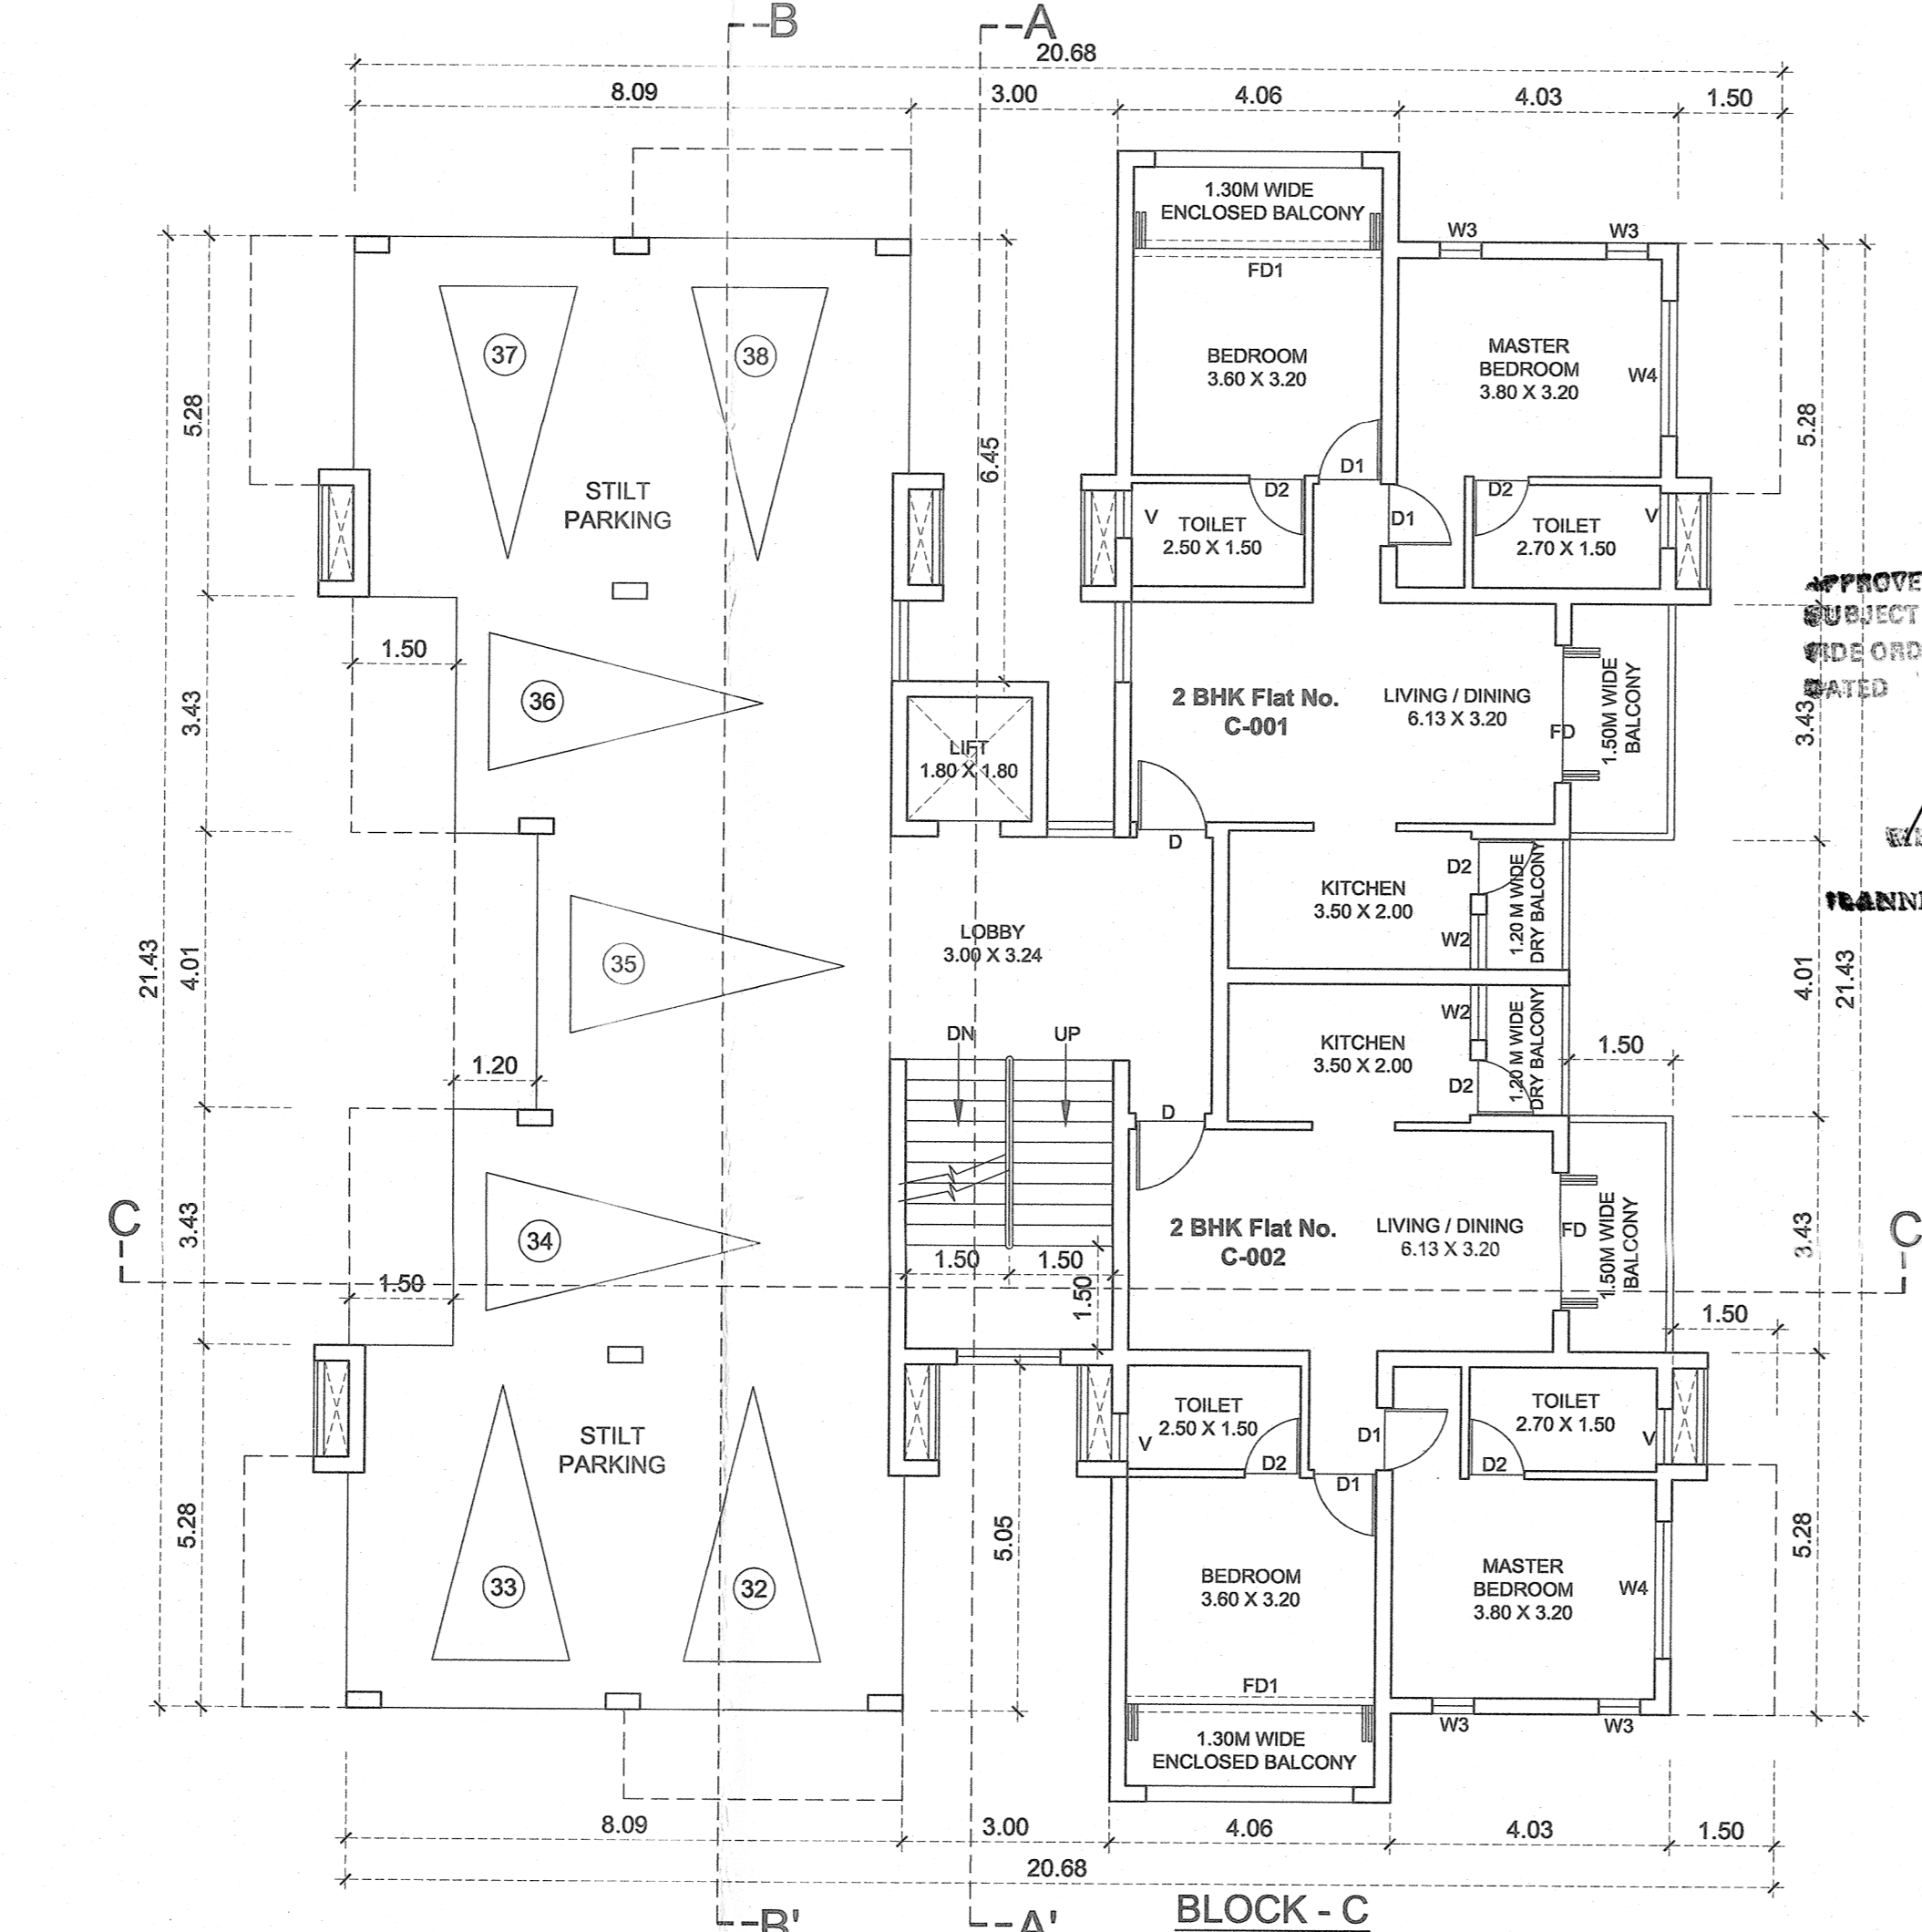

BLOCK - C UPPER GROUND/STILT FLOOR PLAN (SCALE:1:100)

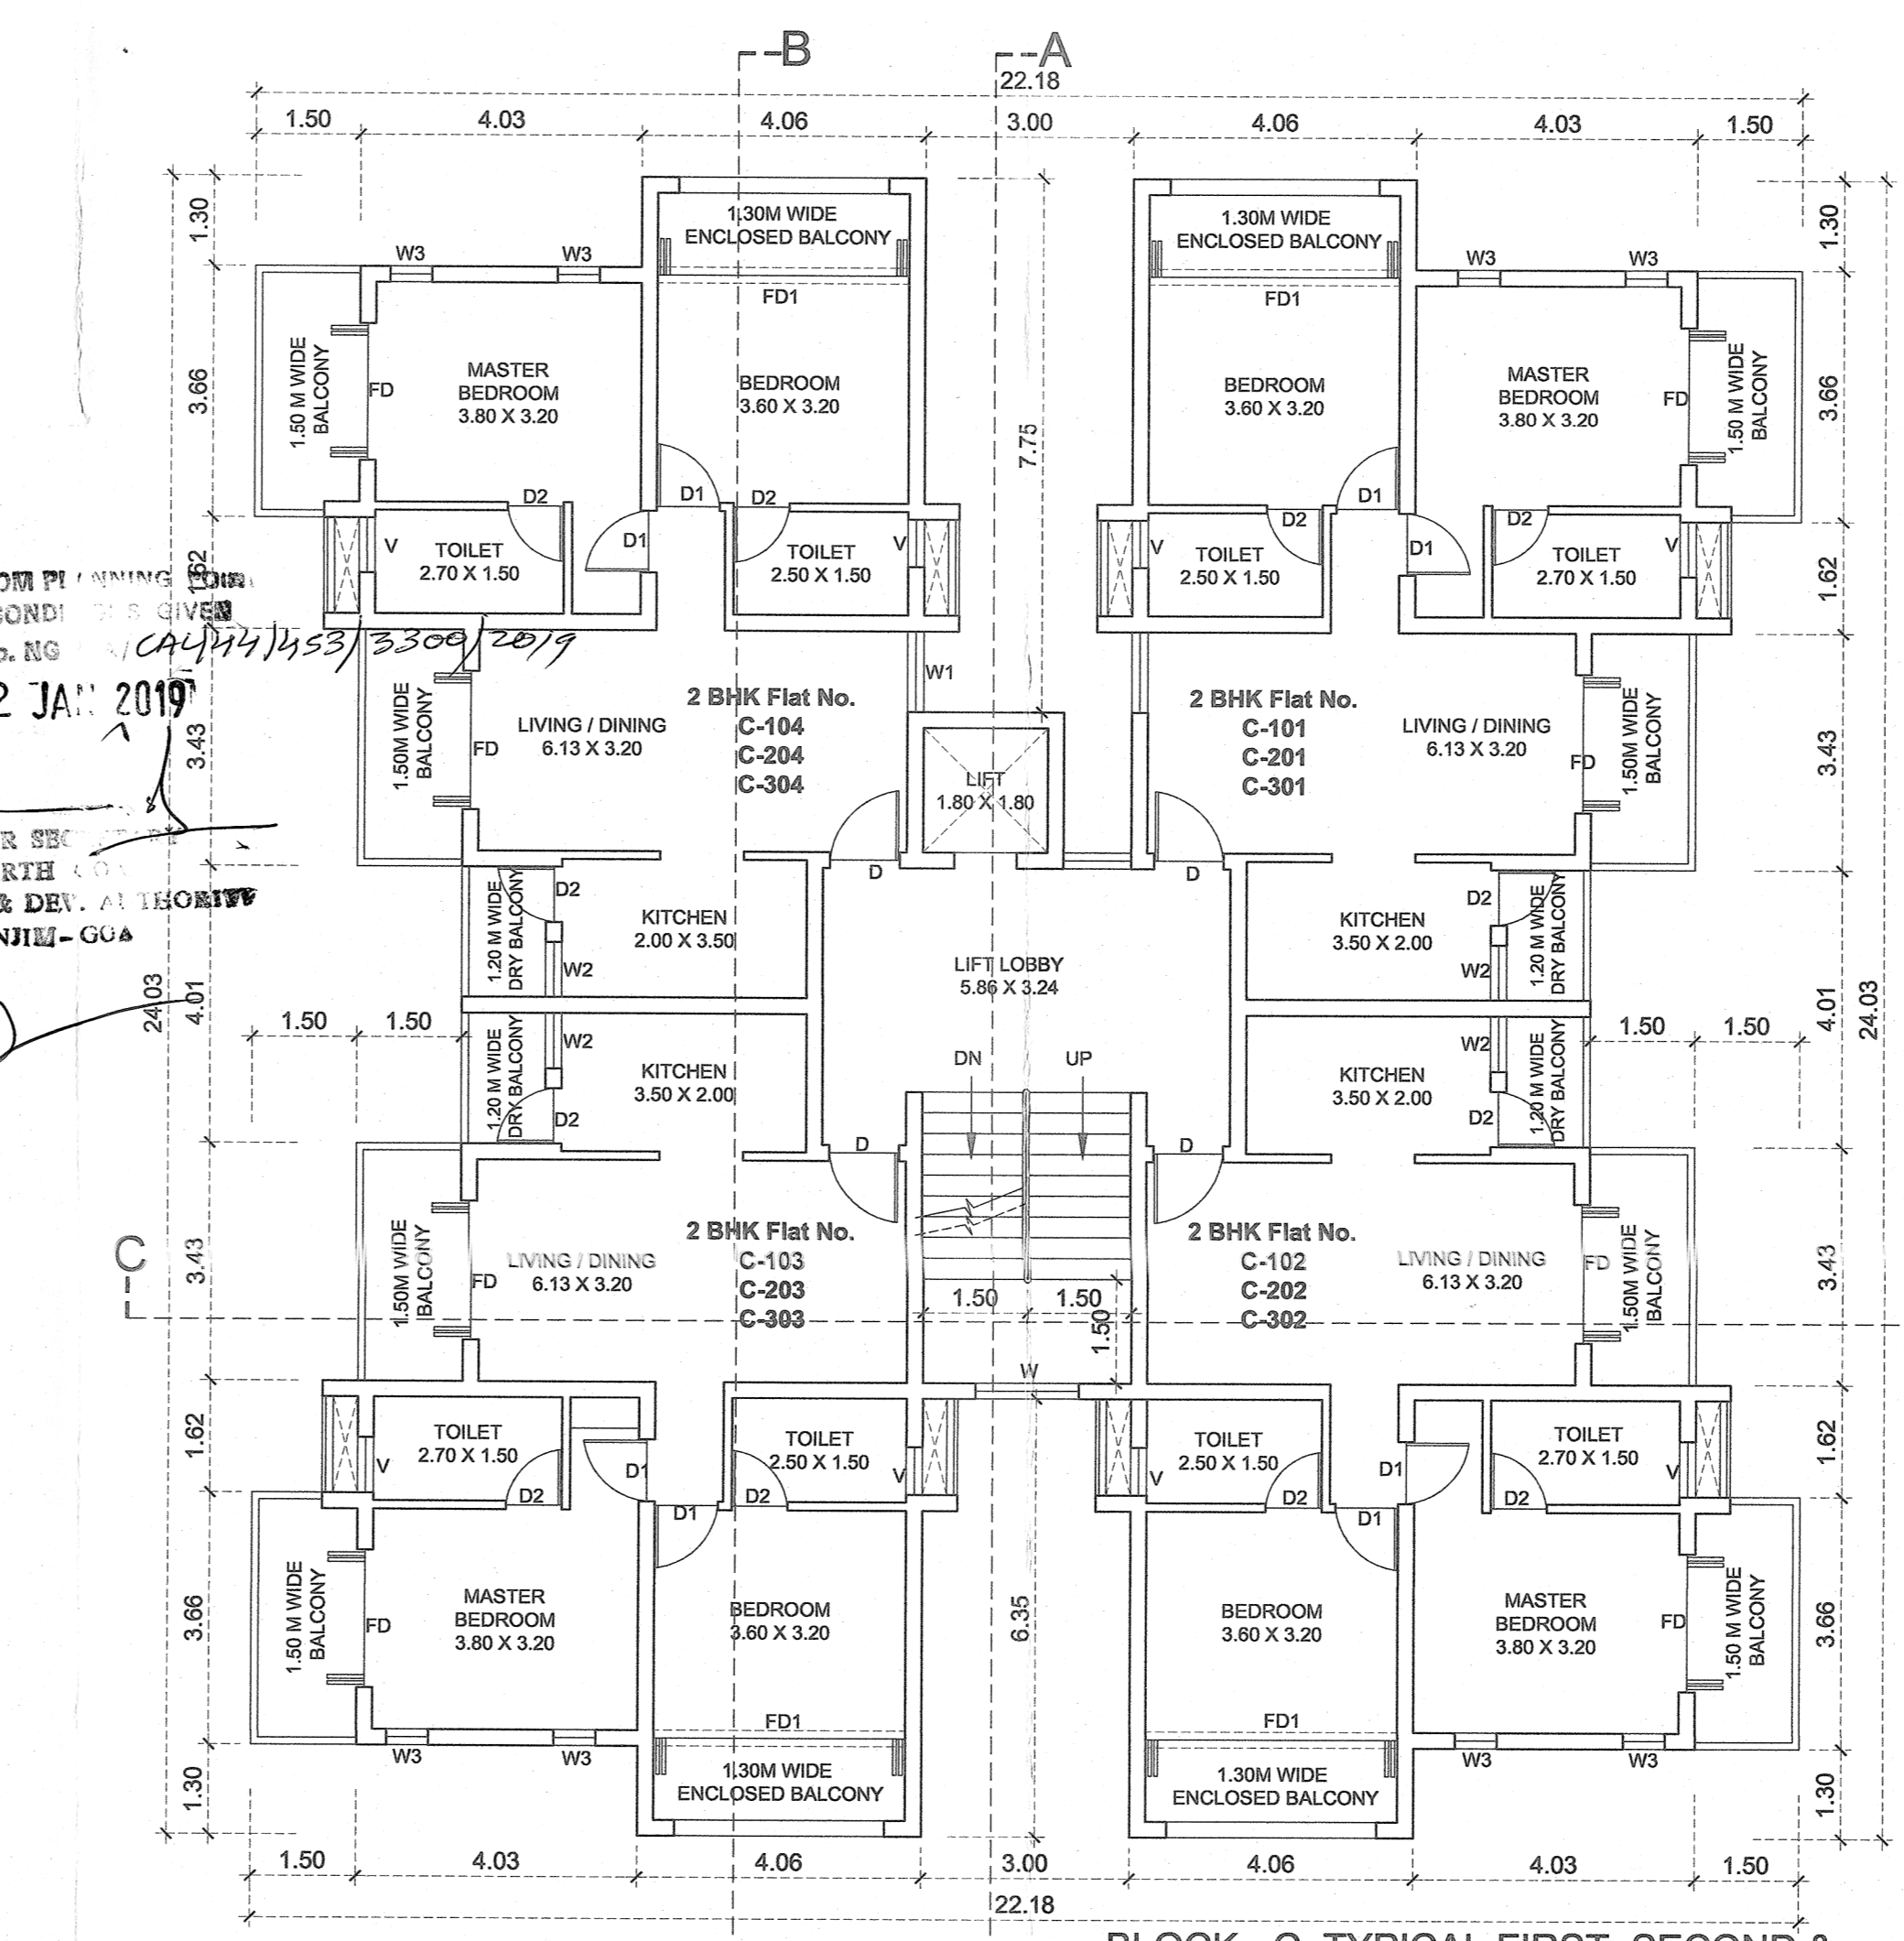


BLOCK - C TYPICAL FIRST, SECOND & THIRD FLOOR PLAN (SCALE:1:100)


SCHEDULES OF DOOR & WINDOW

D	1.00 X 2.10	W	1.50 X 1.60
D1	0.90 X 2.10	W1	1.17 X 1.20
D2	0.80 X 2.10	W2	0.80 X 1.10
FD	2.00 X 2.10	W3	0.80 X 1.20
FD1	3.60 X 2.50	V	0.80 X 0.90

**SECURITY CABIN**

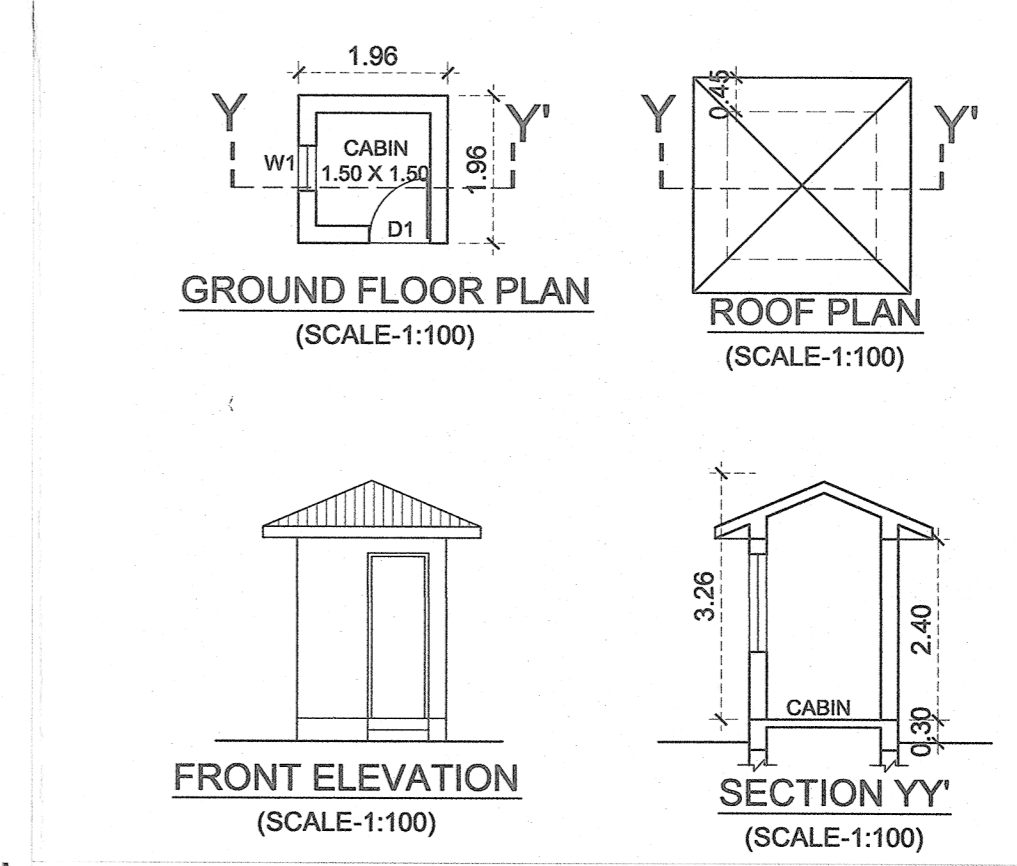

**SWIMMING POOL**

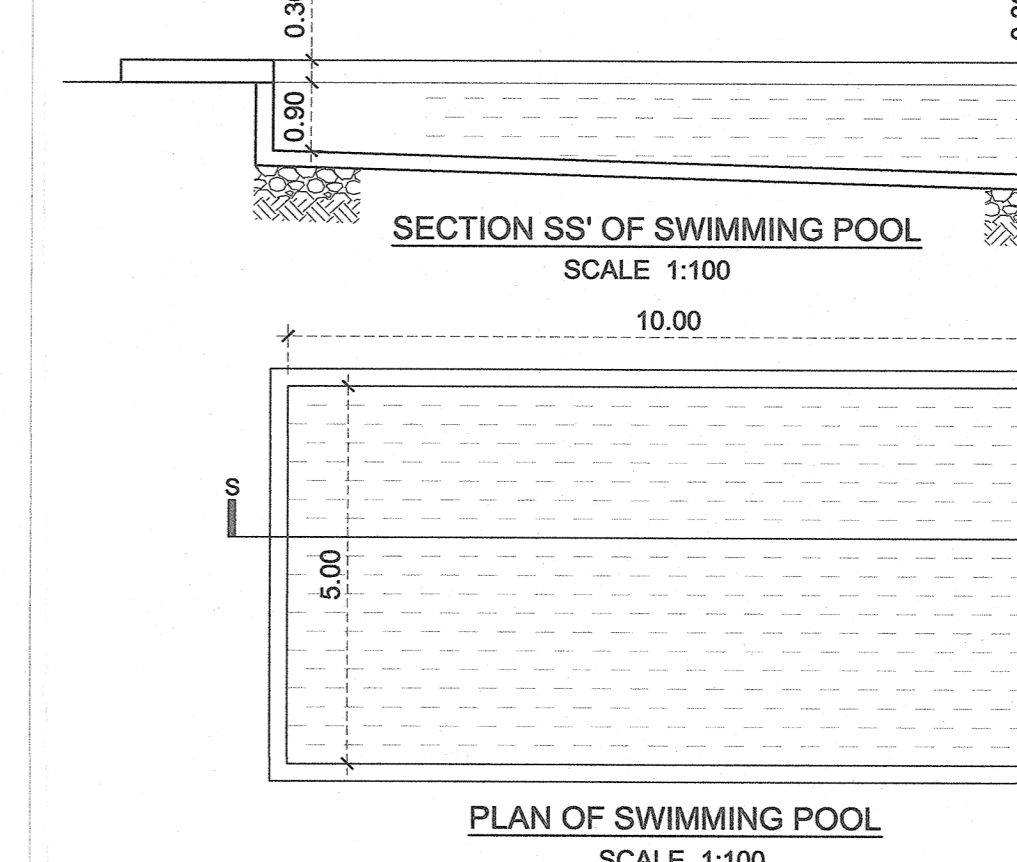

DATE - 06-12-2018

SCALE - 1:100 DWG - 02/03

**ARCHITECT**  
 Mr. GIDDHARTH D. NAIK  
 201 - A, MATHIAS PLAZA  
 PANJIM - GOA 403001  
 Reg. No: AR/5022/2010

**OWNER**  
 M/S ULYSIS  
 ARCHITECTURAL INTERIOR & LANDSCAPE CONSULTANTS  
 #201 - A, SECOND FLOOR, MATHIAS PLAZA,  
 PANJIM - GOA 403001  
 PH. - 91 832 2421950  
 e-mail - ulysis.goa@gmail.com

**NOTE : ALL DIMENSION ARE IN CMS. & MTS.**  
 PROPOSED RESIDENTIAL COMPLEX,  
 COMPOUND WALL & SWIMMING POOL ON  
 PLOT BEARING SURVEY NO./SUB DIVISION  
 NO. 26/1 AT CALANGUTE VILLAGE, BARDEZ  
 TALUKA GOA FOR M/S SALDANHA  
 DEVELOPERS PVT.LTD.

APPROVED FROM THE ARCHITECT  
 SUBJECT TO CONDITIONS  
 RECORDED NO. 183  
 22 JAN 2019  
 REGISTERED ARCHITECT  
 NORTH  
 PANJIM - GOA

