



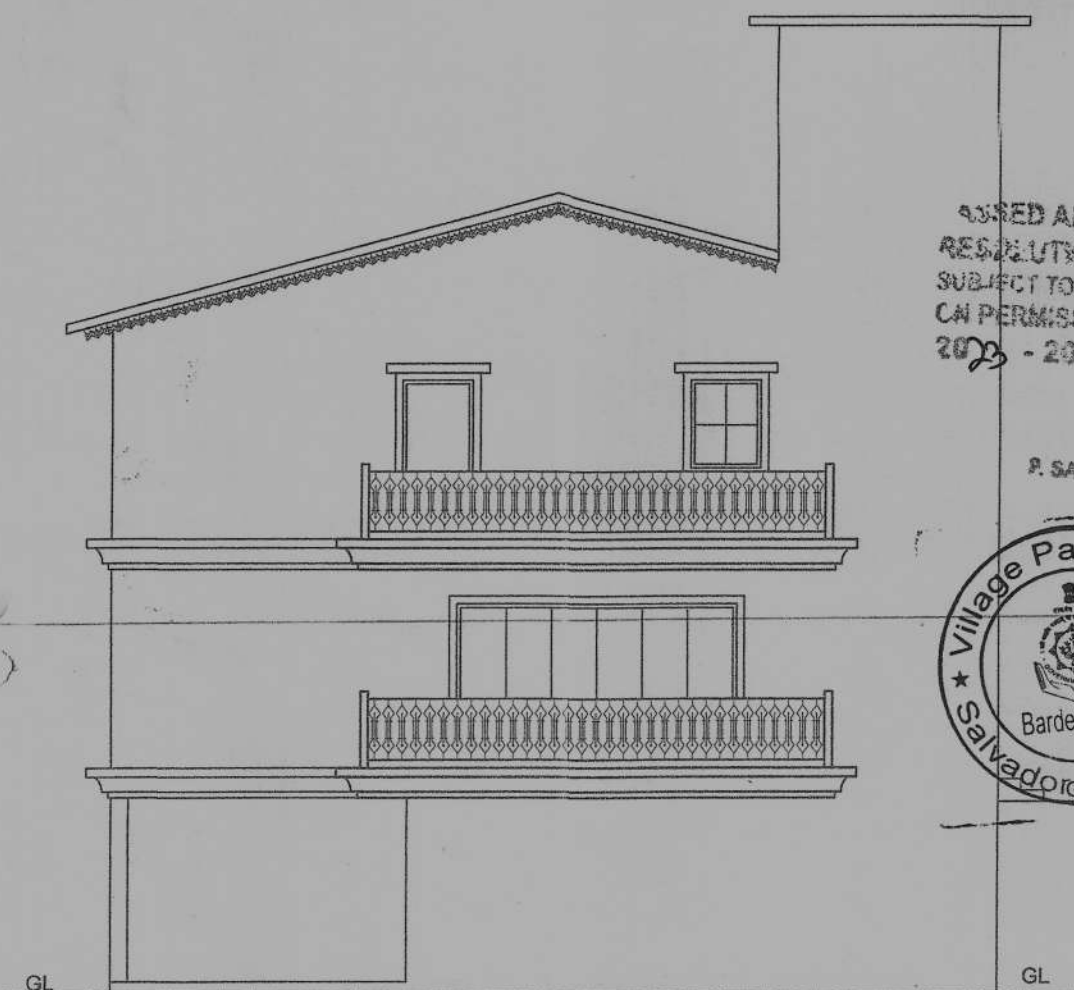


**NORTH SIDE ELEVATION**  
(SCALE:1:100)


DESIGNED AND APPROVED WITH  
REGULATION NO. 3(2) DATE 15/12/2023  
SUBJECT TO THE CONDITIONS Laid Down  
IN PERMISSION NO. VPS/DM/19  
2023 - 2024 DATE 27/11/2023  
V. P. S. SECRETARY  
P. SALVADOR-DO-MUNDO BARDEZ - GOA

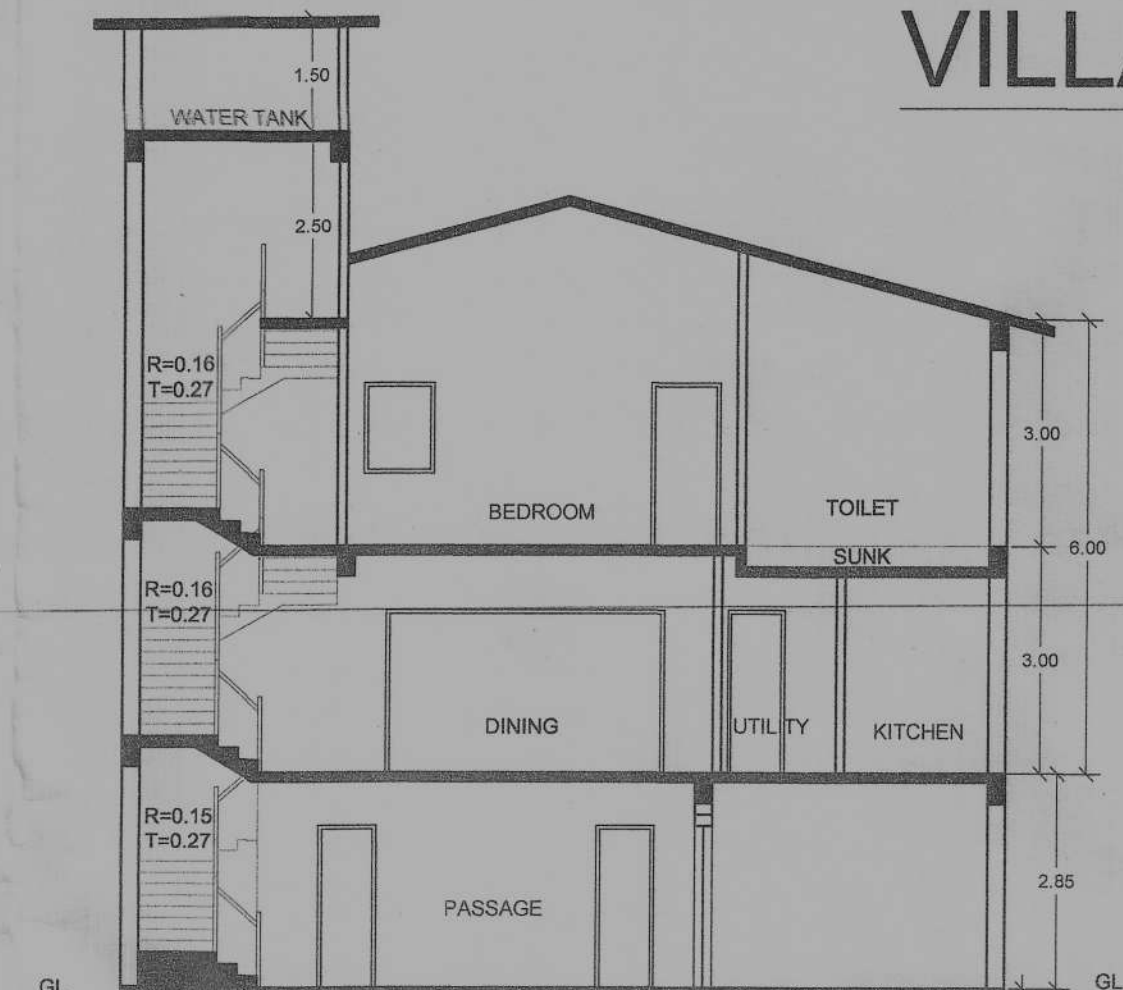


**SECTION -JJ**  
(SCALE:1:100)

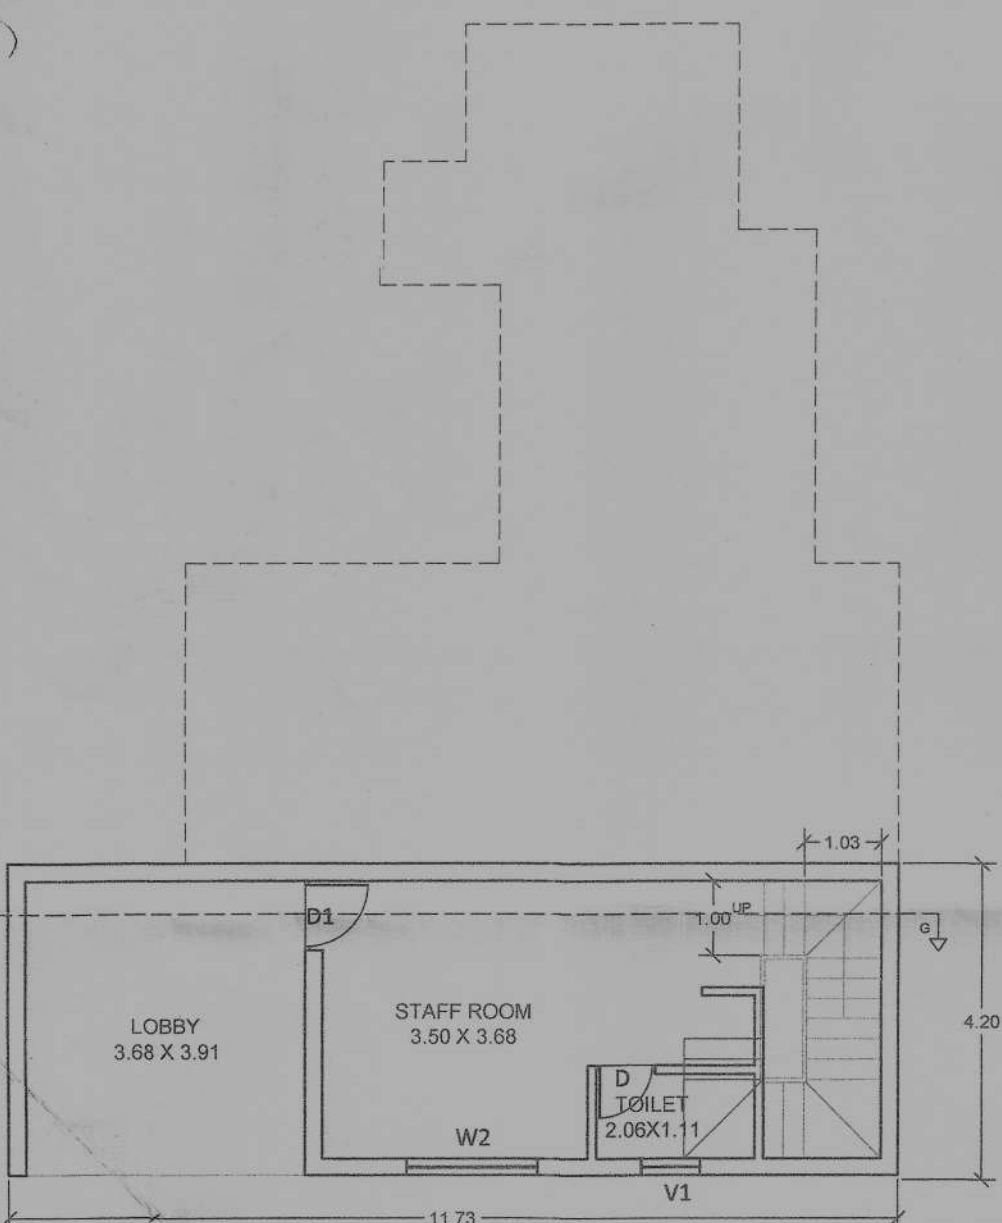


**LOWER GROUND FLOOR**  
(SCALE:1:100)

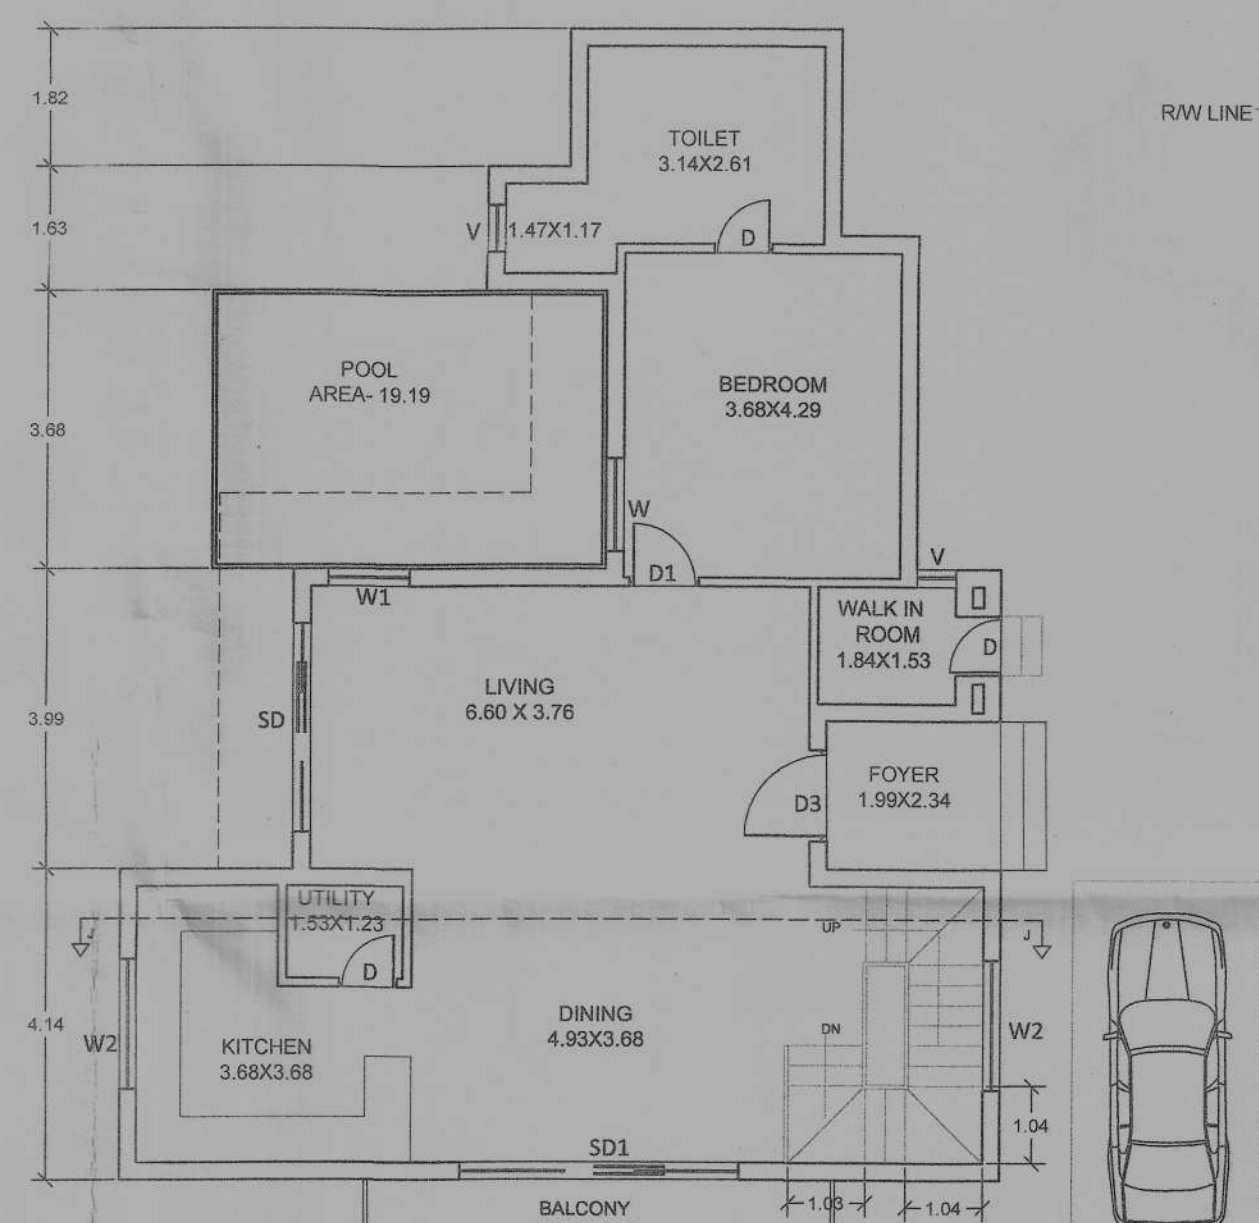





**GROUND FLOOR PLAN**  
(SCALE:1:100)

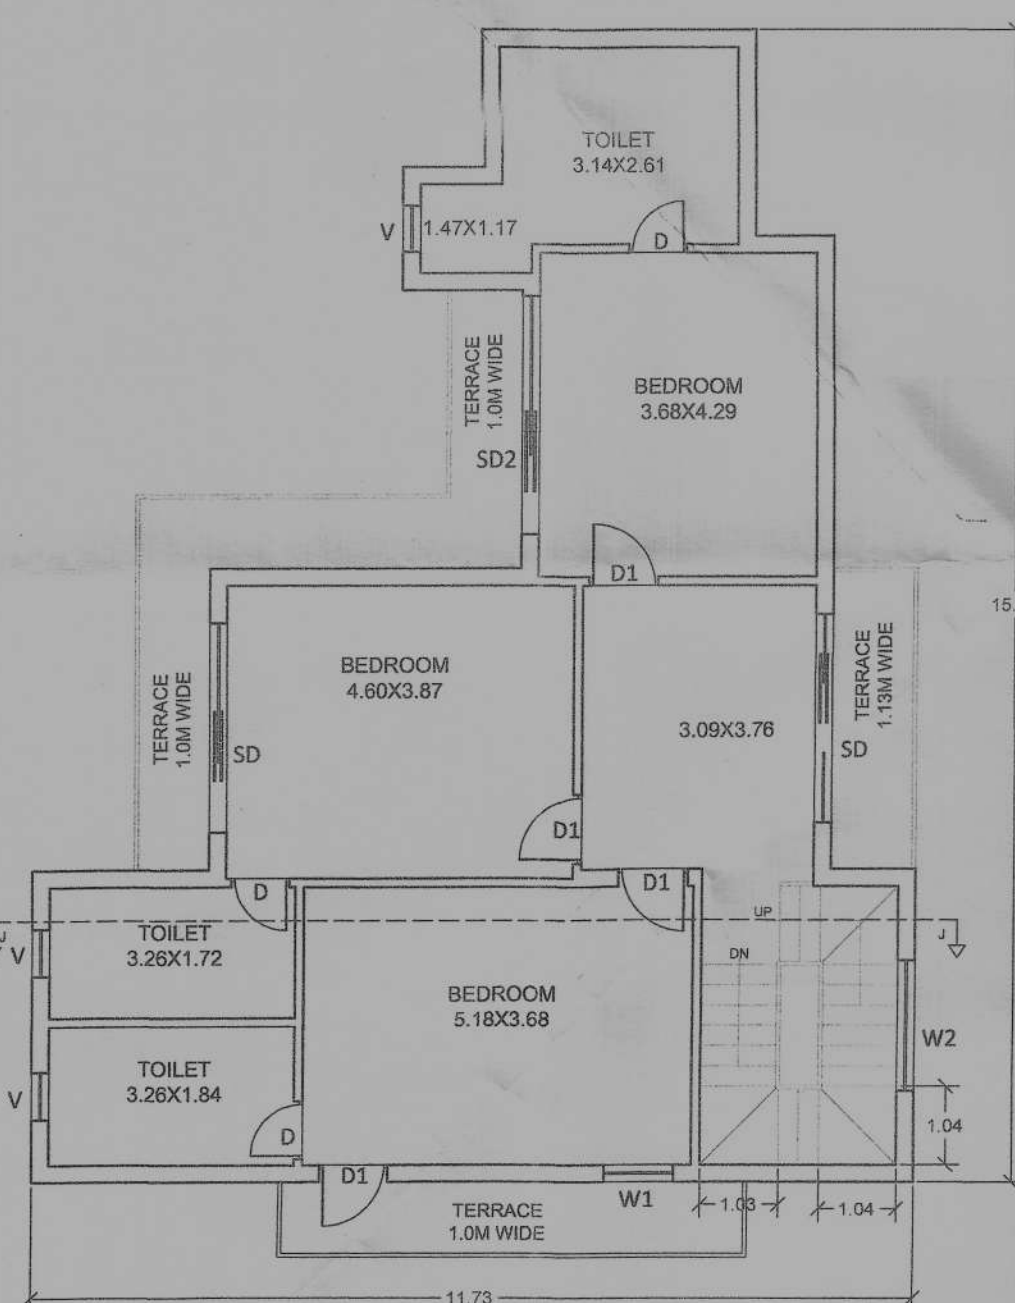

**FIRST FLOOR PLAN**  
(SCALE:1:100)

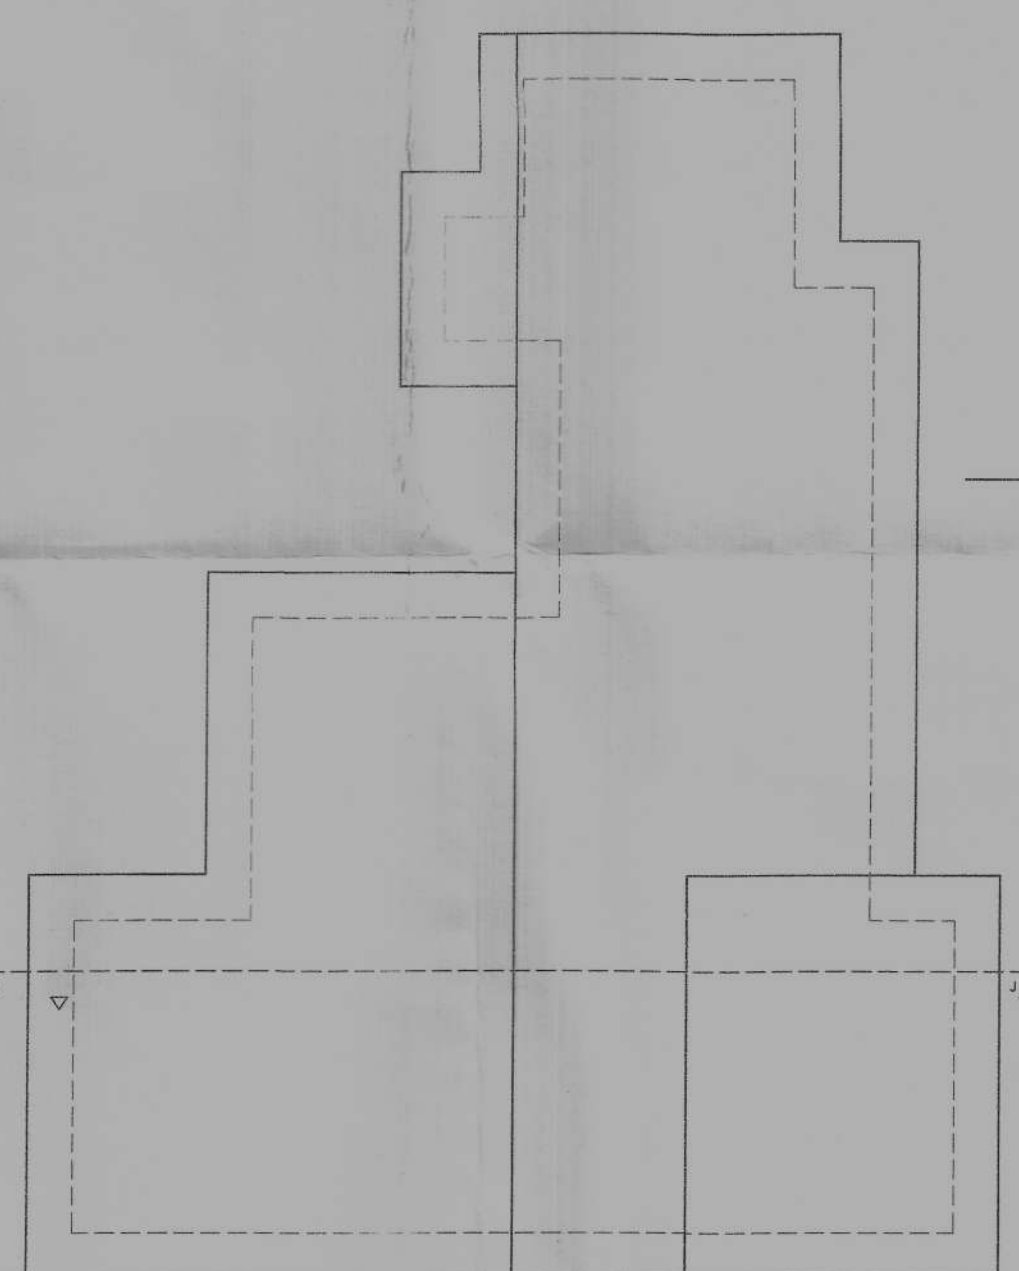


**ROOF PLAN**  
(SCALE:1:100)

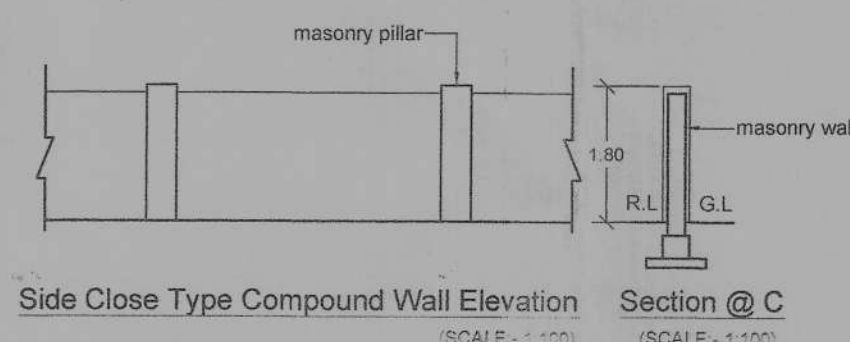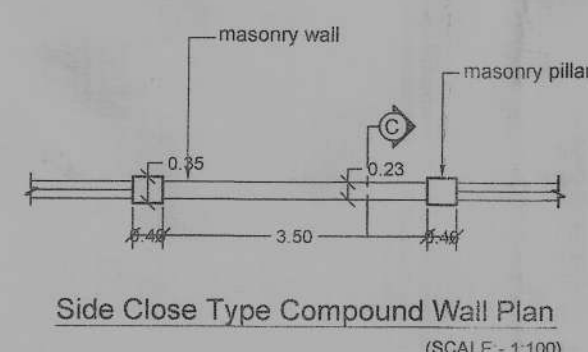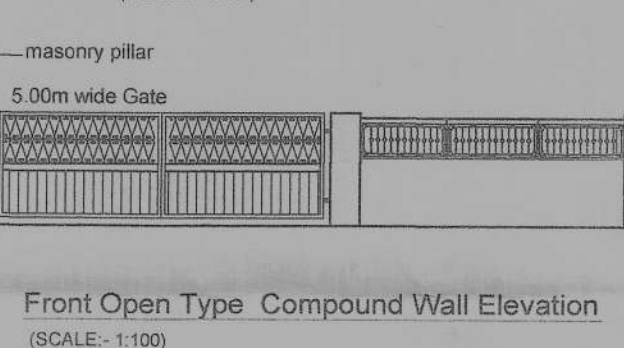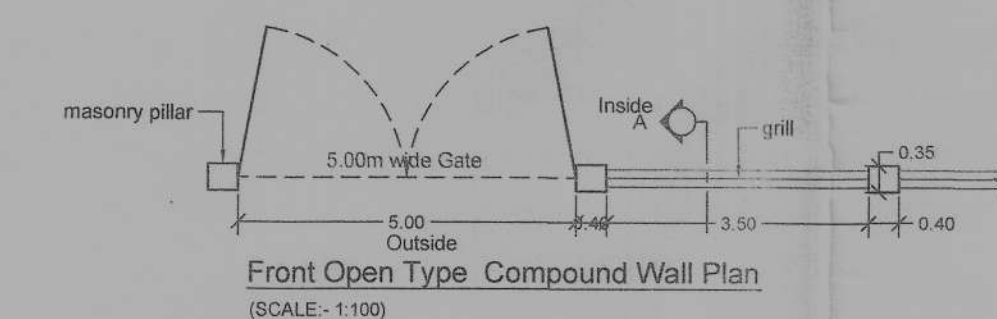

Length of Compound Wall = 250.50 m mt

## VILLA 09

Approved with conditions vide  
L. No.: PB/8498/SDM/TCP-2023/10009  
dt-28/11/2023  
Dr. Town Planner  
Town & Country Planning Dept  
Govt. of Goa, Mapusa

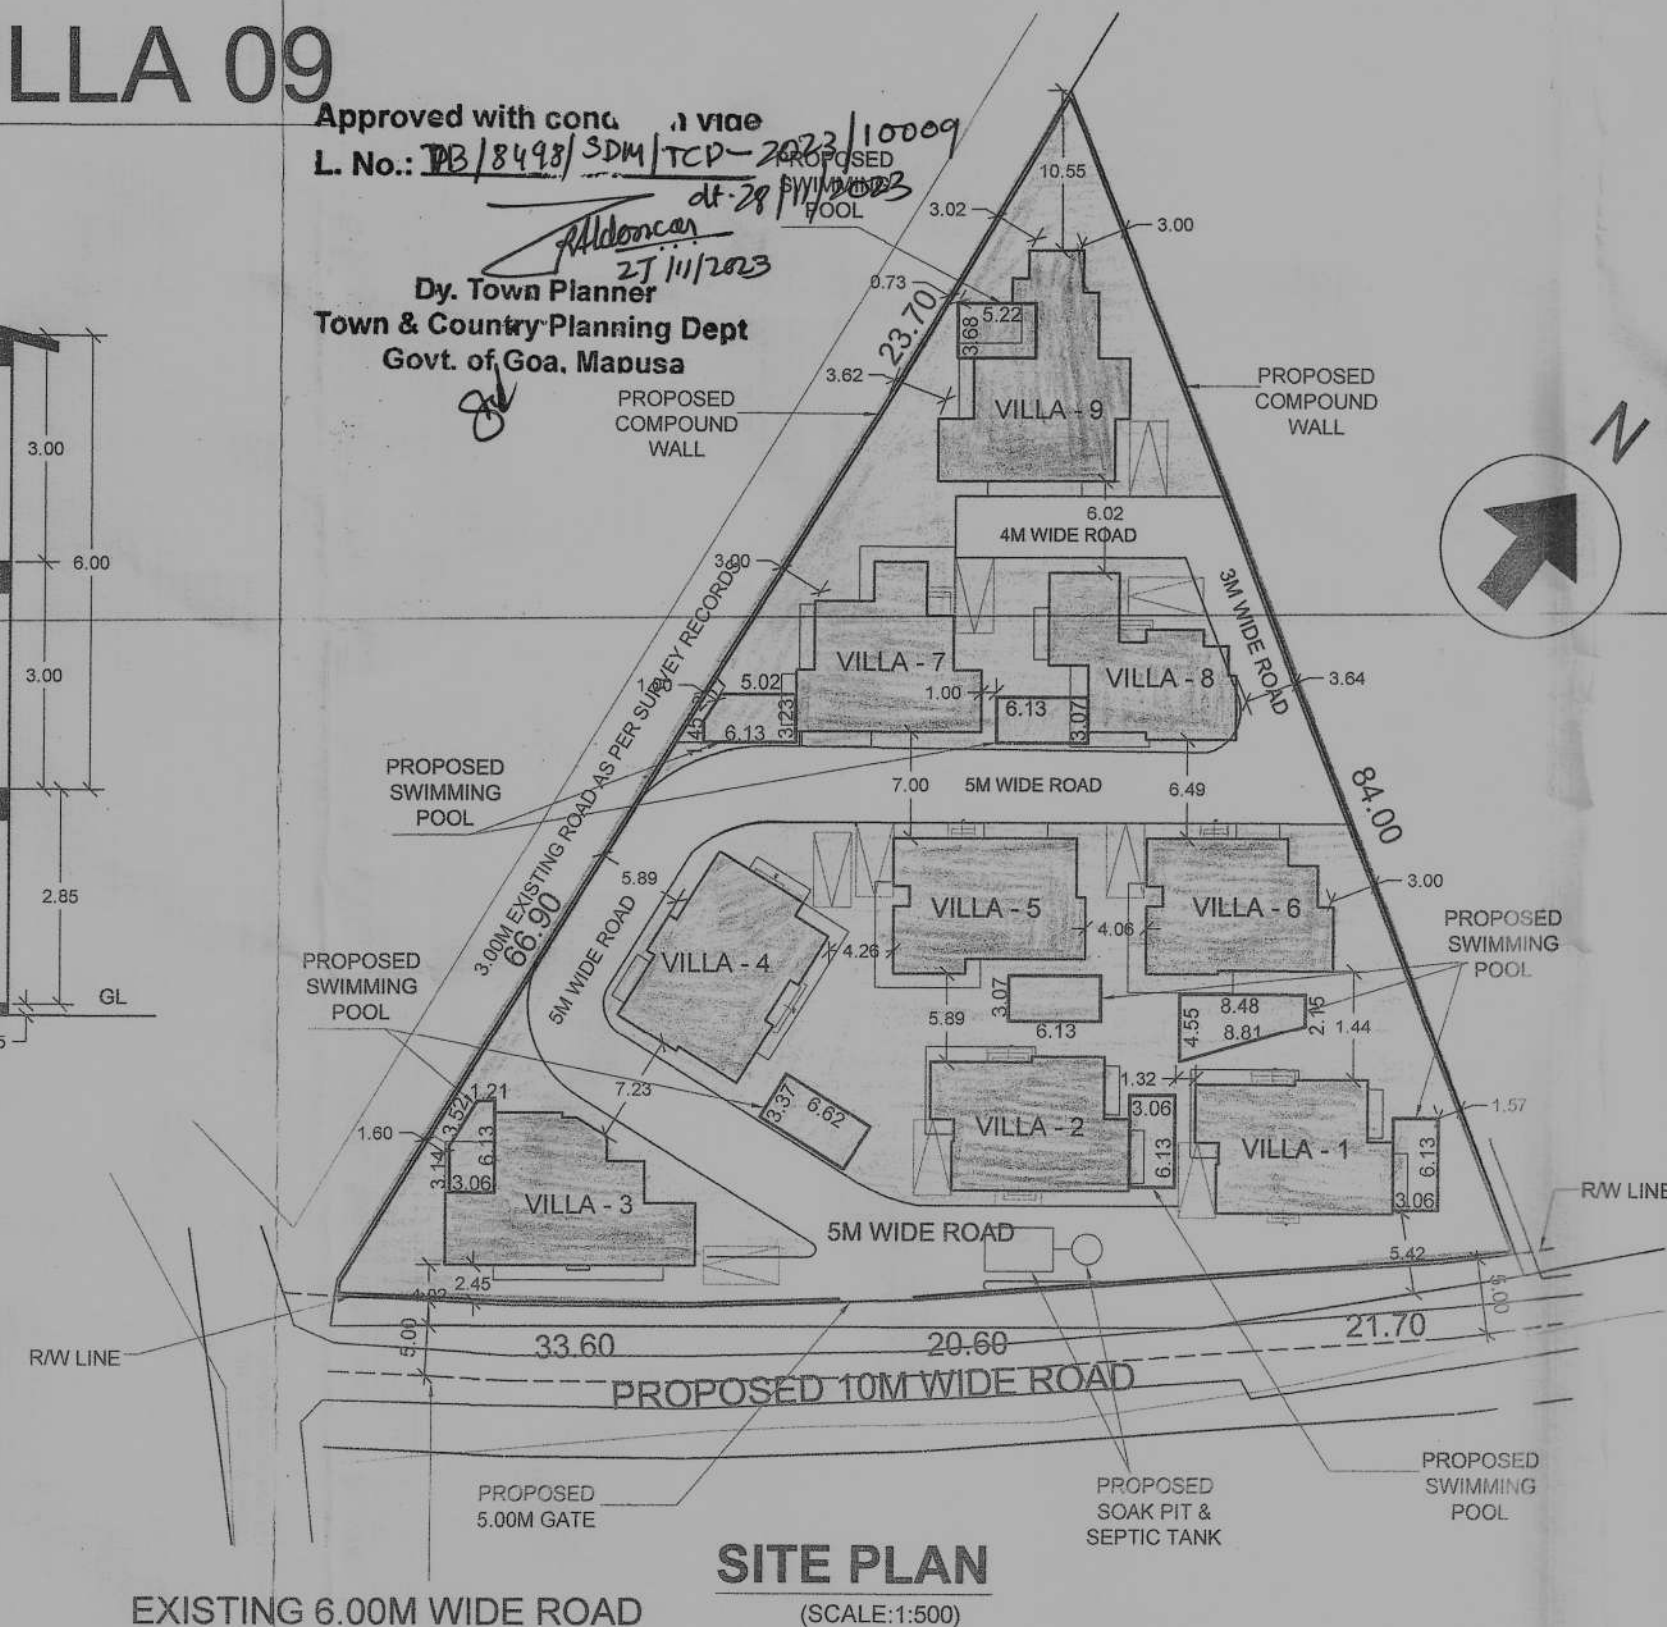

**SITE PLAN**  
(SCALE:1:500)

### Schedule Of Opening

| CODE | L    | B    |
|------|------|------|
| D    | 0.77 | 2.15 |
| D1   | 0.92 | 2.15 |
| D3   | 1.23 | 2.15 |
| SD   | 2.76 | 2.15 |
| SD1  | 3.68 | 2.15 |
| SD2  | 3.14 | 2.15 |
| W    | 1.23 | 1.20 |
| W1   | 0.92 | 1.20 |
| W2   | 1.72 | 1.20 |
| V    | 0.60 | 0.90 |

| DETAIL OF AREA USED FLOOR WISE |      |               |           |           |                |         |
|--------------------------------|------|---------------|-----------|-----------|----------------|---------|
| FLOOR REFERENCE                | USE  | BUILT-UP AREA | DEDUCTION |           | NET FLOOR AREA | F.A.R   |
|                                |      |               | VOID      | BALC./VER | OT/STILT       |         |
| VILLA-01                       |      |               |           |           |                |         |
| GROUND FLOOR                   | RESI | 100.51        | 0.00      | 2.94      | 0.00           | 97.57   |
| FIRST FLOOR                    | RESI | 118.19        | 0.87      | 6.74      | 27.58          | 83.00   |
| TOTAL OF VILLA-01              |      | 218.70        | 0.87      | 9.68      | 27.58          | 180.57  |
| VILLA-02                       |      |               |           |           |                |         |
| GROUND FLOOR                   | RESI | 100.51        | 0.00      | 2.94      | 0.00           | 97.57   |
| FIRST FLOOR                    | RESI | 118.19        | 0.87      | 6.74      | 27.58          | 83.00   |
| TOTAL OF VILLA-02              |      | 218.70        | 0.87      | 9.68      | 27.58          | 180.57  |
| VILLA-03                       |      |               |           |           |                |         |
| GROUND FLOOR                   | RESI | 119.84        | 0.00      | 1.41      | 0.00           | 118.43  |
| FIRST FLOOR                    | RESI | 142.68        | 0.66      | 12.04     | 0.00           | 118.77  |
| TOTAL OF VILLA-03              |      | 262.52        | 0.66      | 13.45     | 0.00           | 237.20  |
| VILLA-04                       |      |               |           |           |                |         |
| STILT FLOOR                    | PARK | 42.88         | 0.00      | 0.00      | 42.88          | 0.00    |
| GROUND FLOOR                   | RESI | 111.64        | 0.00      | 3.02      | 0.00           | 108.62  |
| FIRST FLOOR                    | RESI | 134.07        | 0.66      | 3.21      | 40.79          | 89.41   |
| TOTAL OF VILLA-04              |      | 288.59        | 0.66      | 6.23      | 83.67          | 198.03  |
| VILLA-05                       |      |               |           |           |                |         |
| BASEMENT FLOOR                 | RESI | 53.24         | 0.00      | 0.00      | 0.00           | 53.24   |
| GROUND FLOOR                   | RESI | 102.68        | 0.00      | 2.76      | 0.00           | 99.92   |
| FIRST FLOOR                    | RESI | 120.33        | 0.87      | 4.21      | 37.71          | 77.54   |
| TOTAL OF VILLA-05              |      | 276.25        | 0.87      | 6.97      | 37.71          | 230.70  |
| VILLA-06                       |      |               |           |           |                |         |
| STILT FLOOR                    | RESI | 53.66         | 0.00      | 0.00      | 53.66          | 0.00    |
| GROUND FLOOR                   | RESI | 100.83        | 0.00      | 2.76      | 0.00           | 98.07   |
| FIRST FLOOR                    | RESI | 115.59        | 0.87      | 0.00      | 38.15          | 76.57   |
| TOTAL OF VILLA-06              |      | 270.08        | 0.87      | 2.76      | 38.15          | 174.64  |
| VILLA-07                       |      |               |           |           |                |         |
| STILT FLOOR                    | PARK | 49.69         | 0.00      | 0.00      | 49.69          | 0.00    |
| GROUND FLOOR                   | RESI | 105.37        | 0.00      | 6.48      | 0.00           | 98.89   |
| FIRST FLOOR                    | RESI | 121.67        | 0.66      | 7.67      | 28.37          | 84.97   |
| TOTAL OF VILLA-07              |      | 276.73        | 0.66      | 14.15     | 78.06          | 183.86  |
| VILLA-08                       |      |               |           |           |                |         |
| STILT FLOOR                    | PARK | 39.83         | 0.00      | 0.00      | 39.83          | 0.00    |
| GROUND FLOOR                   | RESI | 89.74         | 0.00      | 1.53      | 0.00           | 88.21   |
| FIRST FLOOR                    | RESI | 102.12        | 0.87      | 3.37      | 23.13          | 74.75   |
| TOTAL OF VILLA-08              |      | 231.69        | 0.87      | 4.90      | 62.96          | 162.96  |
| VILLA-09                       |      |               |           |           |                |         |
| LOWER GROUND FLOOR             | RESI | 48.56         | 0.00      | 0.00      | 0.00           | 48.56   |
| GROUND FLOOR                   | RESI | 122.43        | 0.81      | 6.23      | 0.00           | 115.39  |
| FIRST FLOOR                    | RESI | 134.18        | 0.81      | 0.00      | 22.47          | 110.89  |
| TOTAL OF VILLA-09              |      | 305.17        | 1.62      | 6.23      | 22.47          | 274.84  |
| TOTAL OF ALL VILLAS            |      | 2348.43       | 7.14      | 73.95     | 431.84         | 1823.37 |

## AREA STATEMENT

| SR.NO | DESCRIPTION                                  | AREA    | UNITS |
|-------|----------------------------------------------|---------|-------|
| 1     | AREA OF PLOT                                 | 3175.00 | sq.mt |
| 2     | AREA UNDER R/W                               | 155.00  | sq.mt |
| 2     | NET EFFECTIVE AREA FOR PLOT                  | 3020.00 | sq.mt |
| 3     | PROPOSED COVERED AREA                        | 922.67  | sq.mt |
| 4     | COVERAGE CONSUMED                            | 29.06   | %     |
| 5     | COVERAGE PERMISSIBLE (40%)                   | 1270.00 | sq.mt |
| 6     | NET FLOOR AREA                               |         |       |
| a)    | STILT FLOOR                                  | 0.00    | sq.mt |
| a)    | LOWER GROUND FLOOR                           | 48.56   | sq.mt |
| b)    | BASEMENT FLOOR                               | 53.24   | sq.mt |
| c)    | GROUND FLOOR                                 | 922.67  | sq.mt |
| d)    | FIRST FLOOR                                  | 798.90  | sq.mt |
| e)    | TOTAL FLOOR AREA                             | 1823.37 | sq.mt |
| 7     | F.A.R CONSUMED                               | 57.42   | %     |
| 8     | F.A.R PERMISSIBLE (60%)                      | 1905.00 | sq.mt |
| 9     | LENGTH OF COMPOUND WALL                      | 250.50  | R.mt  |
| 10    | AREA FOR INFRASTRUCTURE TAX (2152.89+179.87) | 2332.76 | sq.mt |
| 11    | PARKING REQUIRED                             | 9       | NOs   |
| 12    | PARKING PROVIDED                             | 9       | NOs   |

NOTE:-  
1. ALL DRAWING ARE AT 1:100 SCALE UNLESS MENTIONED OTHERWISE  
2. ALL DIMENSIONS ARE IN METERS

SIGNATURE OF OWNER

For D. Pal Buildcon Pvt. Ltd.  
Director

SIGNATURE OF ARCHITECT

For Ashwin Kumar Prabhu

PROJ. NO. SA-AR-534/23  
DRG. NO. SD - 03 OF 05  
REV. NO. —



PROJ. NO. SA-AR-534/23

DRG. NO. SD - 03 OF 05

REV. NO. —

DATE 05 - 05 - 2023

DRAWN BY Gautami


CKD BY ashwin. P

TITLE :

PROPOSED AMALGAMATION OF PLOTS  
AND CONSTRUCTION OF RESIDENTIAL  
VILLAS-01, 02, 03, 04, 05, 06, 07, 08, 09,  
SWIMMING POOLS AND COMPOUND WALL  
IN SURVEY NO.254/6&7 AT SALVADOR-DO-  
MUNDO VILLAGE, BARDEZ - GOA .  
FOR M/S D PAL BUILDCON PVT. LTD


PROJECT ARCHITECT

ASHWINIKUMAR PRABHU

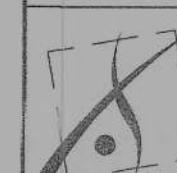


studio Arche'type  
architecture + interiors

Office No-2, First Floor, Alcon chambers, D.B road, Panajim, Goa-INDIA  
Ph.no-0091-0832-2421800. E-mail-studioarchetype@gmail.com

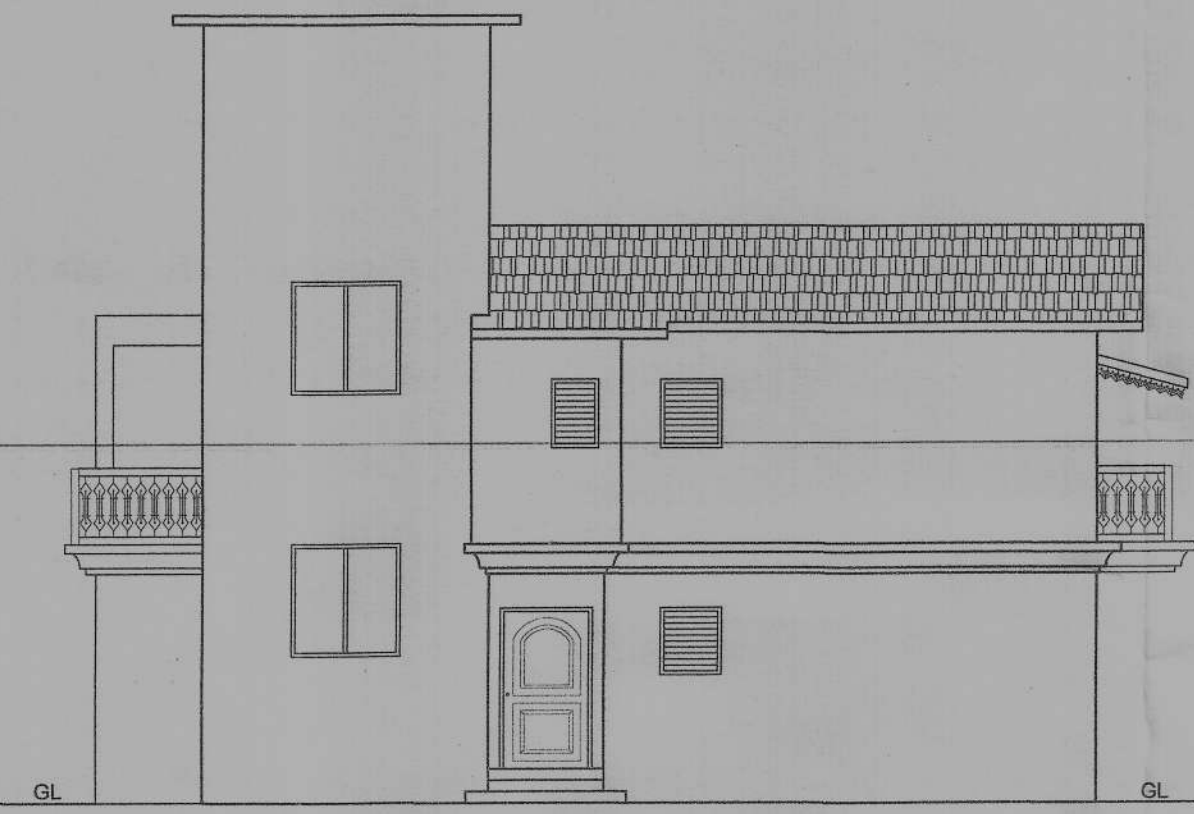

**FRONT ELEVATION**  
(SCALE:1:100)

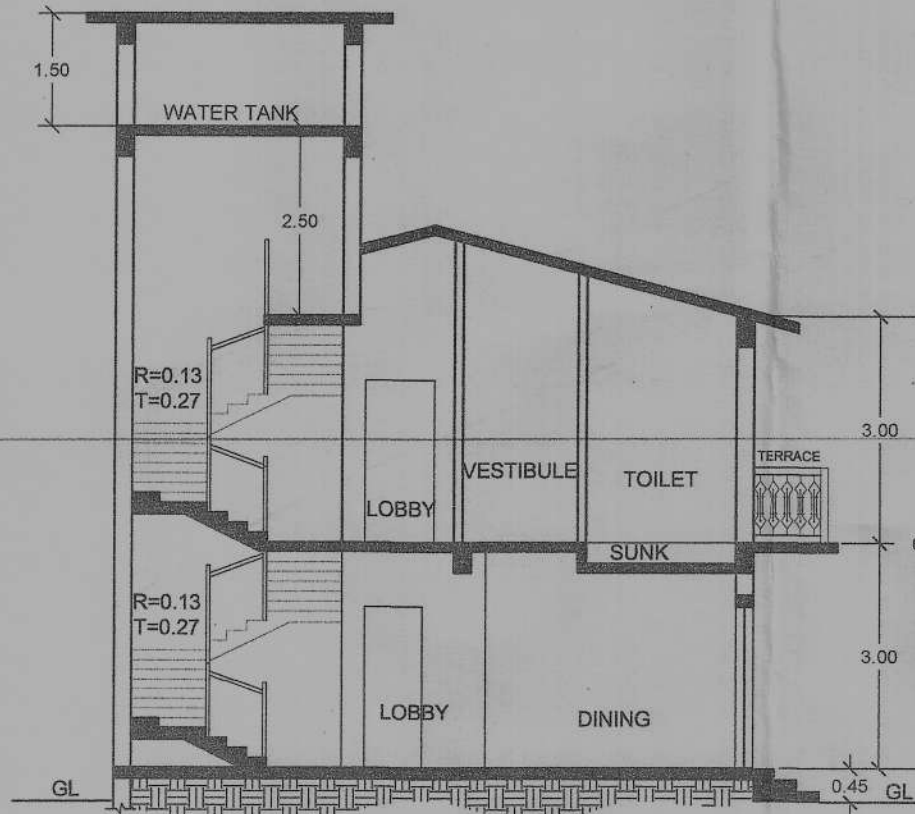


**SECTION -AA**  
(SCALE:1:100)

Approved with cond. 1 vote  
E. No.: IPB/8498/SPM/TCP-2023/15009  
Dt. 28/11/2023  
At. 28/11/2023  
Dy. Town Planner  
Town & Country Planning Dept  
Govt. of Goa, Mapusa


## VILLA 01

**Schedule Of Opening**


| CODE | L    | B    |
|------|------|------|
| D    | 0.77 | 2.15 |
| D1   | 0.92 | 2.15 |
| D3   | 1.23 | 2.15 |
| SD   | 2.03 | 2.15 |
| SD1  | 2.67 | 2.00 |
| SD2  | 3.15 | 2.15 |
| W    | 1.42 | 1.20 |
| W1   | 1.07 | 1.20 |
| W2   | 2.03 | 1.20 |
| W3   | 2.92 | 1.20 |
| V    | 0.60 | 0.90 |
| V1   | 0.81 | 0.90 |

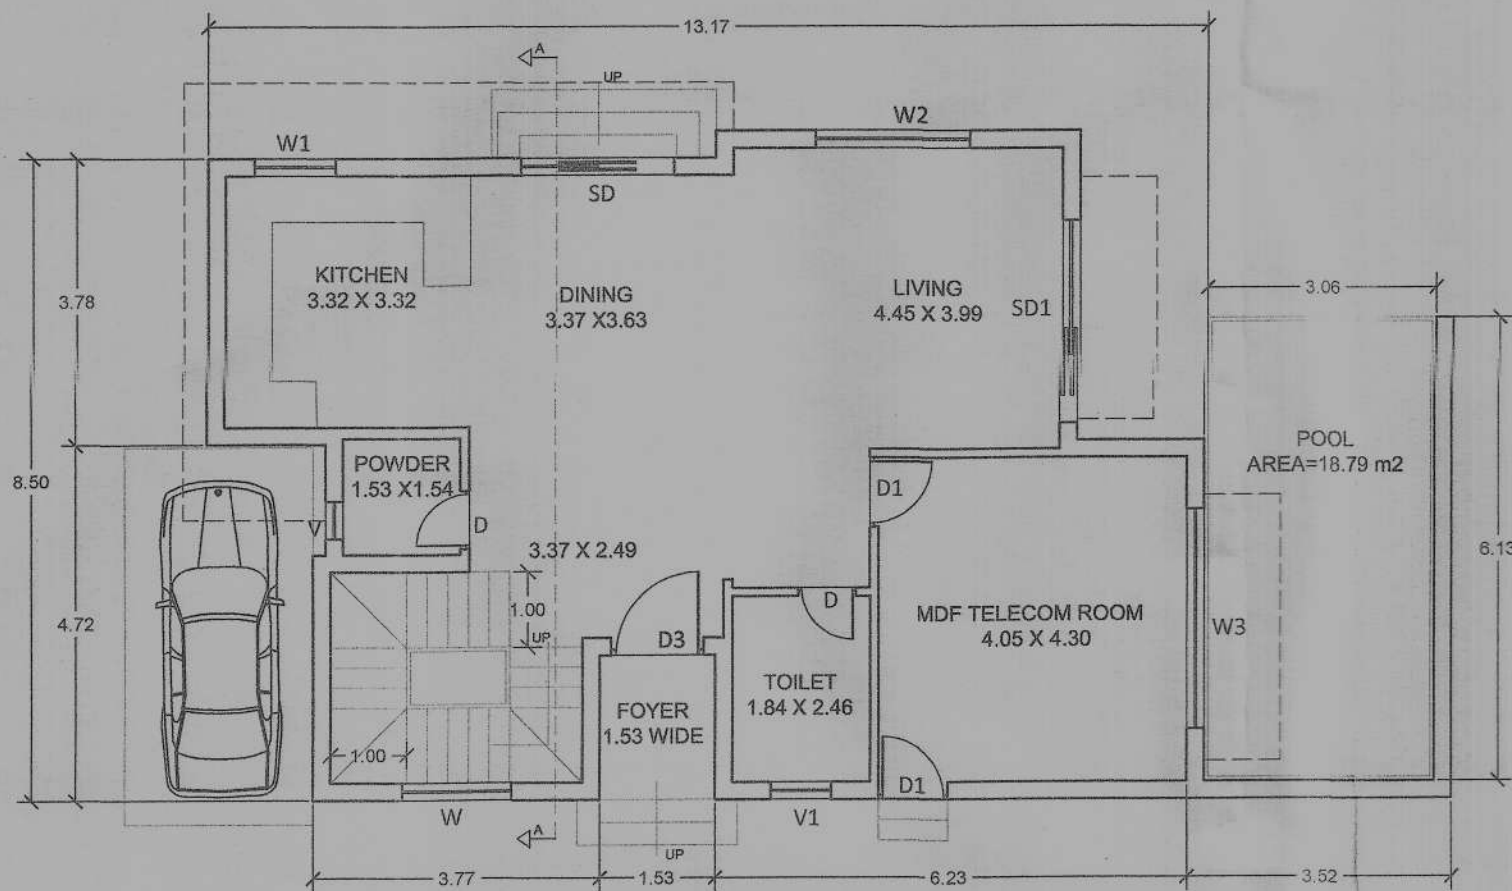

**GROUND FLOOR PLAN**  
(SCALE:1:100)

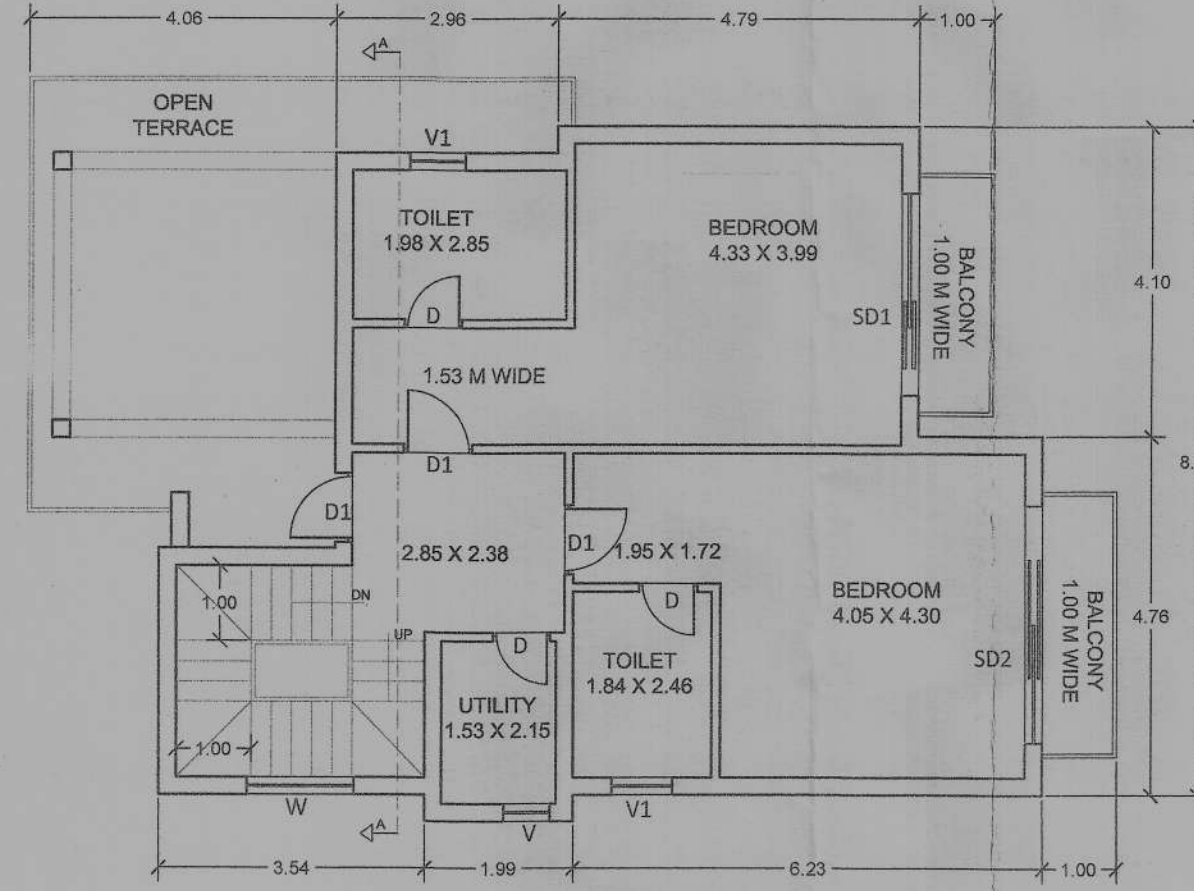

**FIRST FLOOR PLAN**  
(SCALE:1:100)

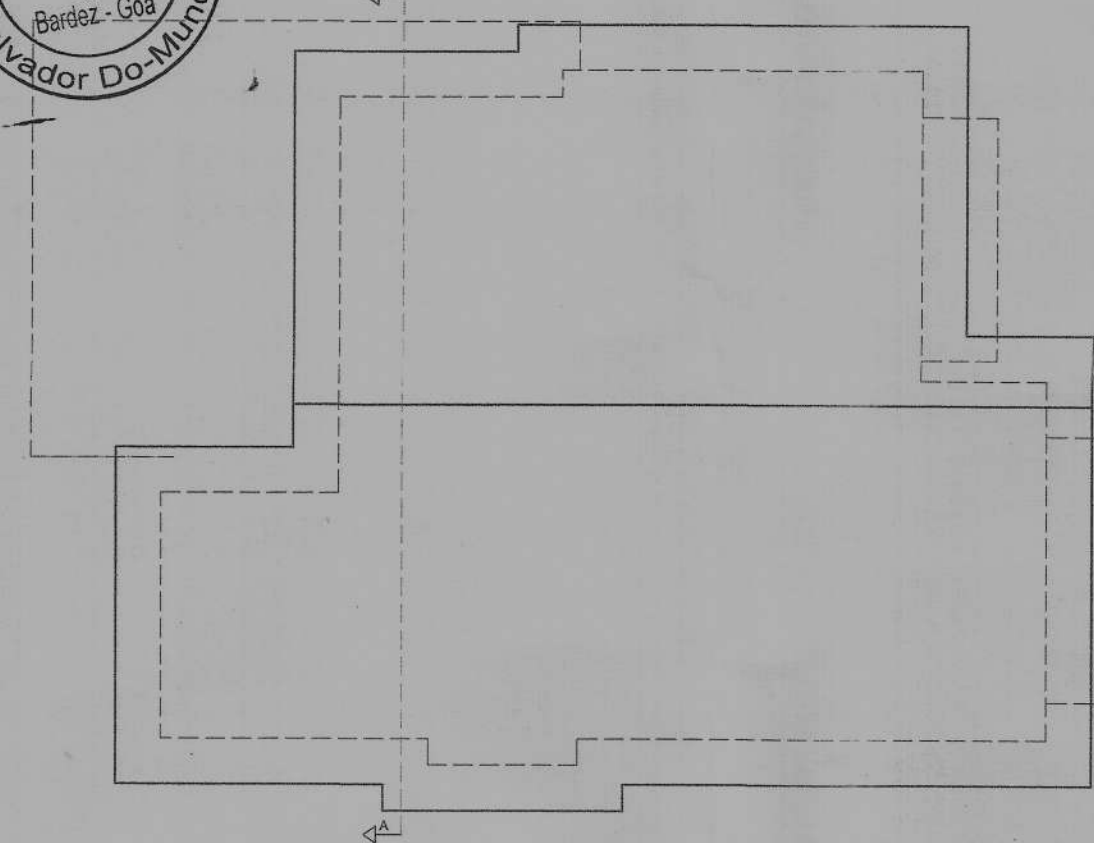

**ROOF PLAN**  
(SCALE:1:100)

NOTE :-  
1. ALL DRAWING ARE AT 1:100 SCALE UNLESS MENTIONED OTHERWISE  
2. ALL DIMENSIONS ARE IN METERS

SIGNATURE OF OWNER

For D. Pal Buildcon Pvt. Ltd.  
*[Signature]*  
Director


SIGNATURE OF ARCHITECT

*[Signature]*  
Ashwin Kumar Prabhu  
Architect  
C.No. CA/97/21951  
B-206, 2nd Floor, Business Towers  
At Goa, Mapusa - Goa


## VILLA 02

**Schedule Of Opening**


| CODE | L    | B    |
|------|------|------|
| D    | 0.77 | 2.15 |
| D1   | 0.92 | 2.15 |
| D3   | 1.23 | 2.15 |
| SD   | 2.03 | 2.15 |
| SD1  | 2.67 | 2.00 |
| SD2  | 3.15 | 2.15 |
| W    | 1.42 | 1.20 |
| W1   | 1.07 | 1.20 |
| W2   | 2.03 | 1.20 |
| W3   | 2.92 | 1.20 |
| V    | 0.60 | 0.90 |
| V1   | 0.81 | 0.90 |

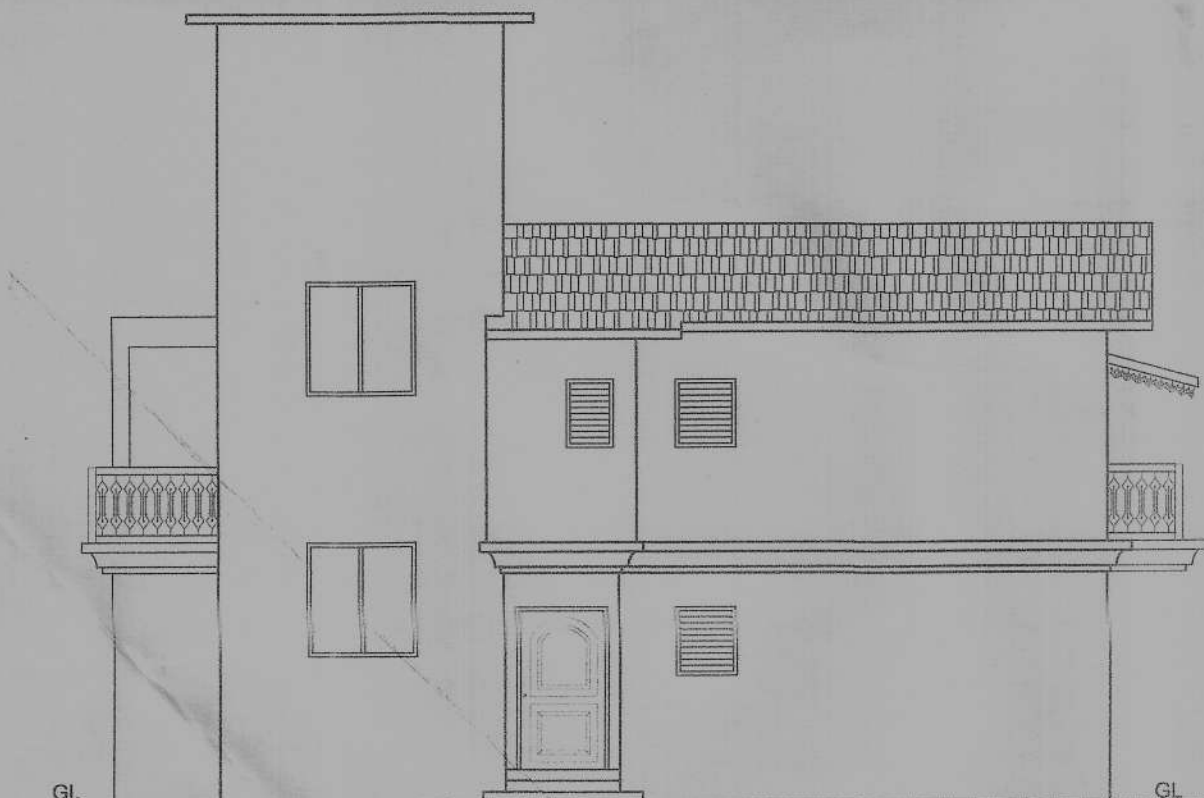


**FRONT ELEVATION**  
(SCALE:1:100)

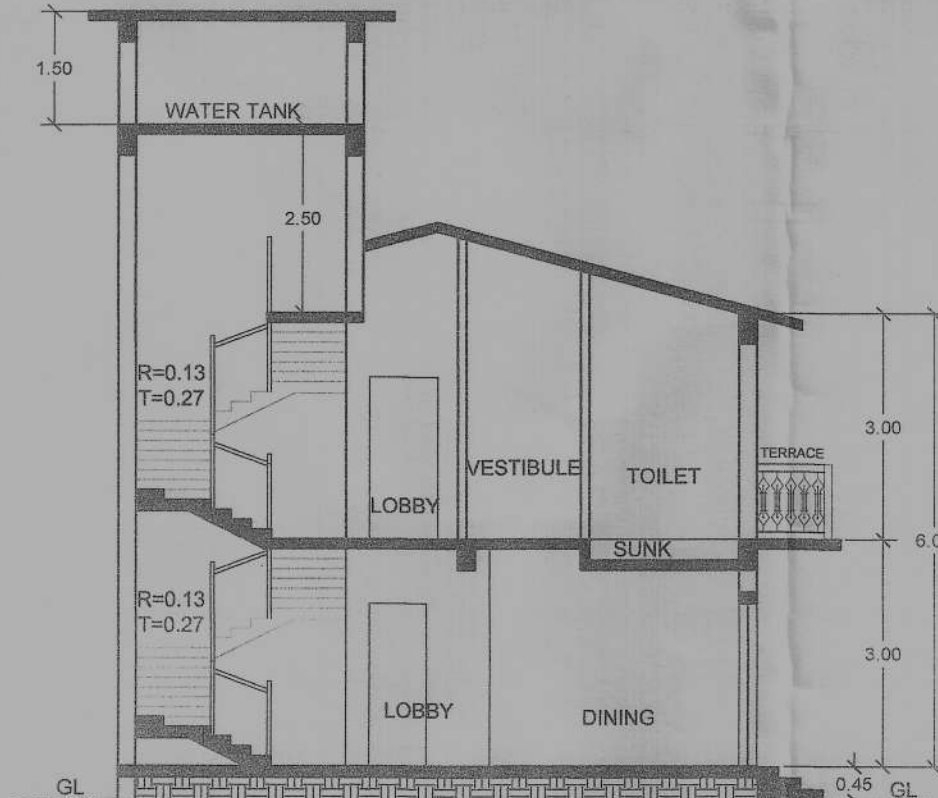


**SECTION -AA**  
(SCALE:1:100)

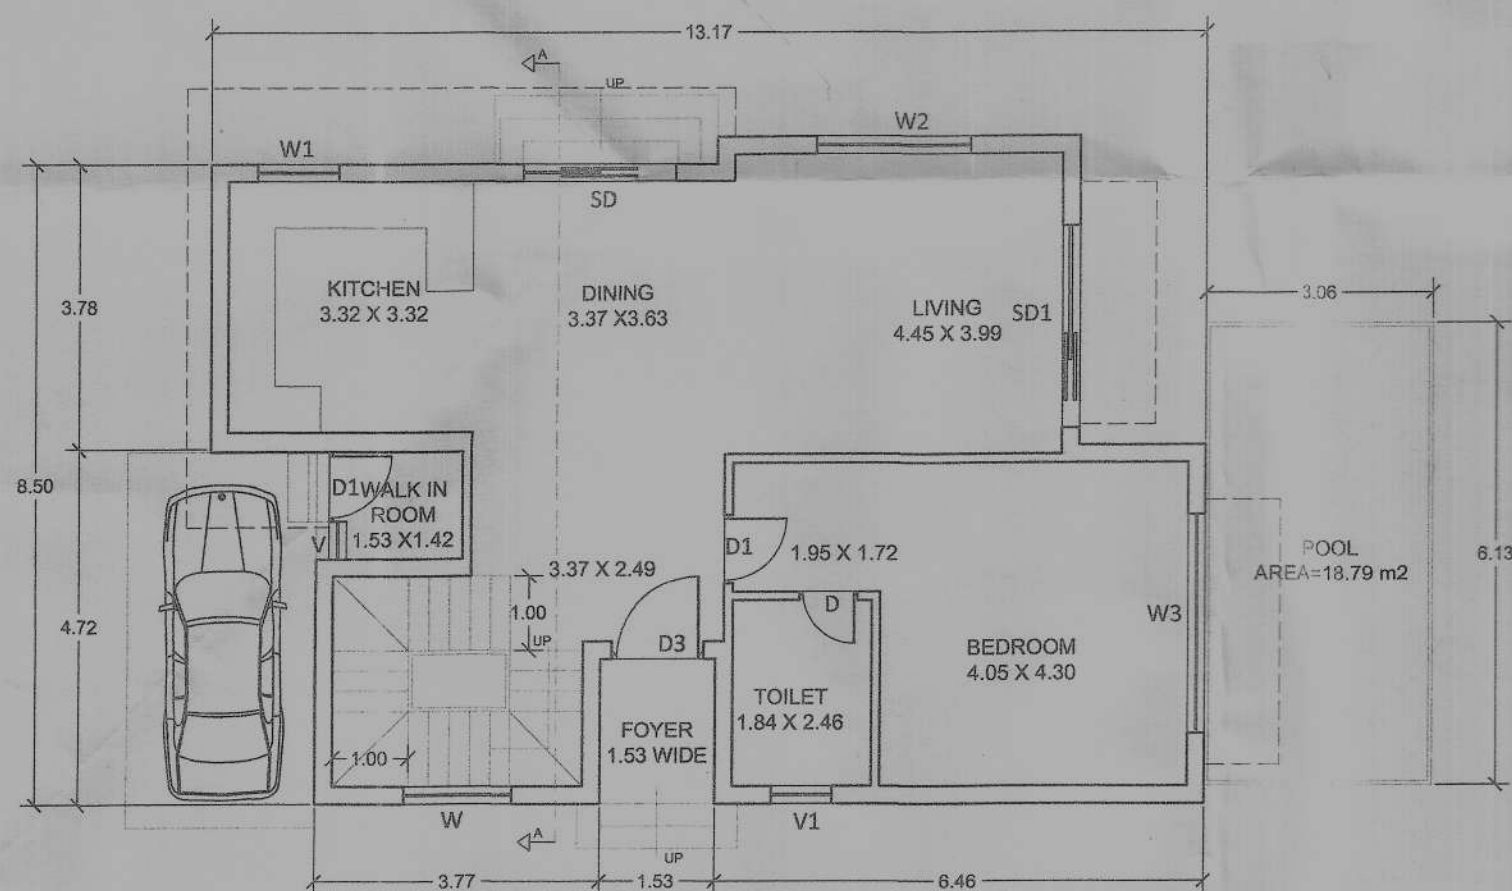

**GROUND FLOOR PLAN**  
(SCALE:1:100)

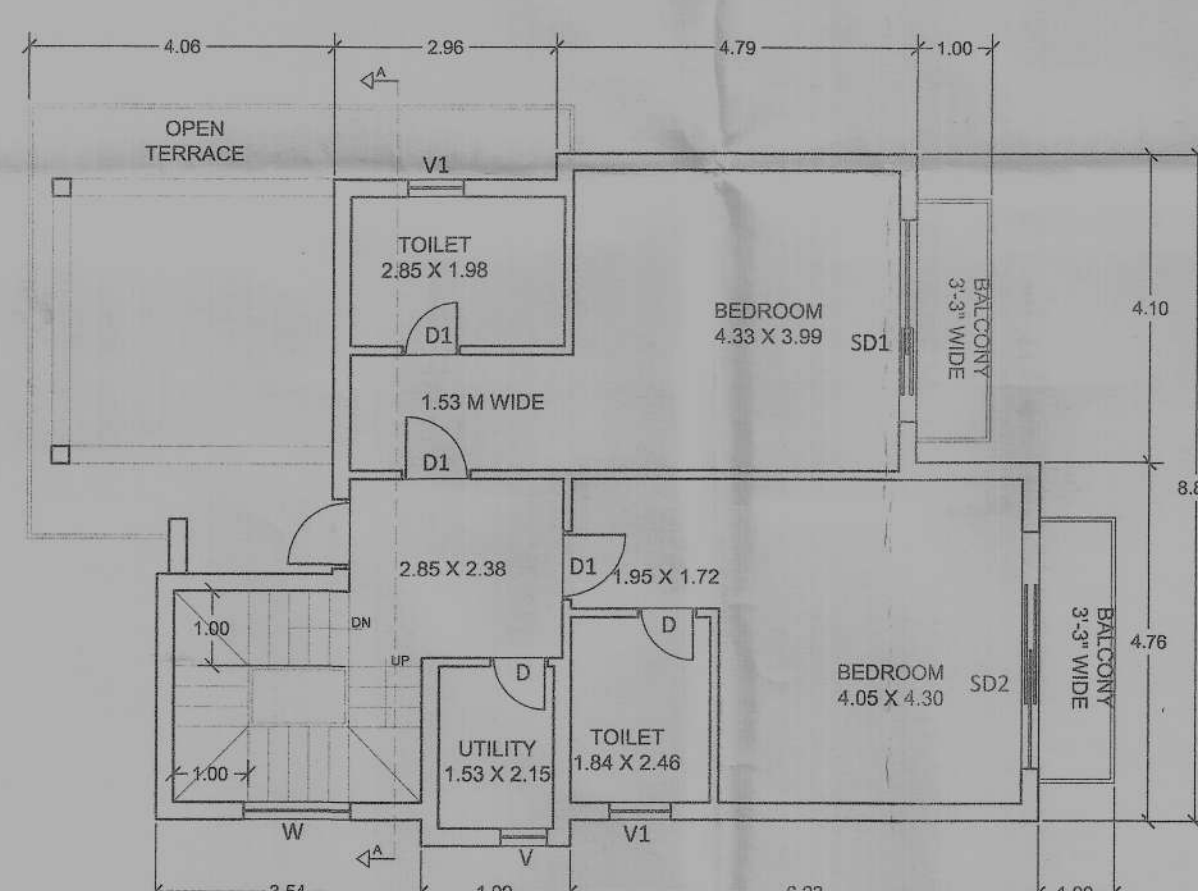

**FIRST FLOOR PLAN**  
(SCALE:1:100)

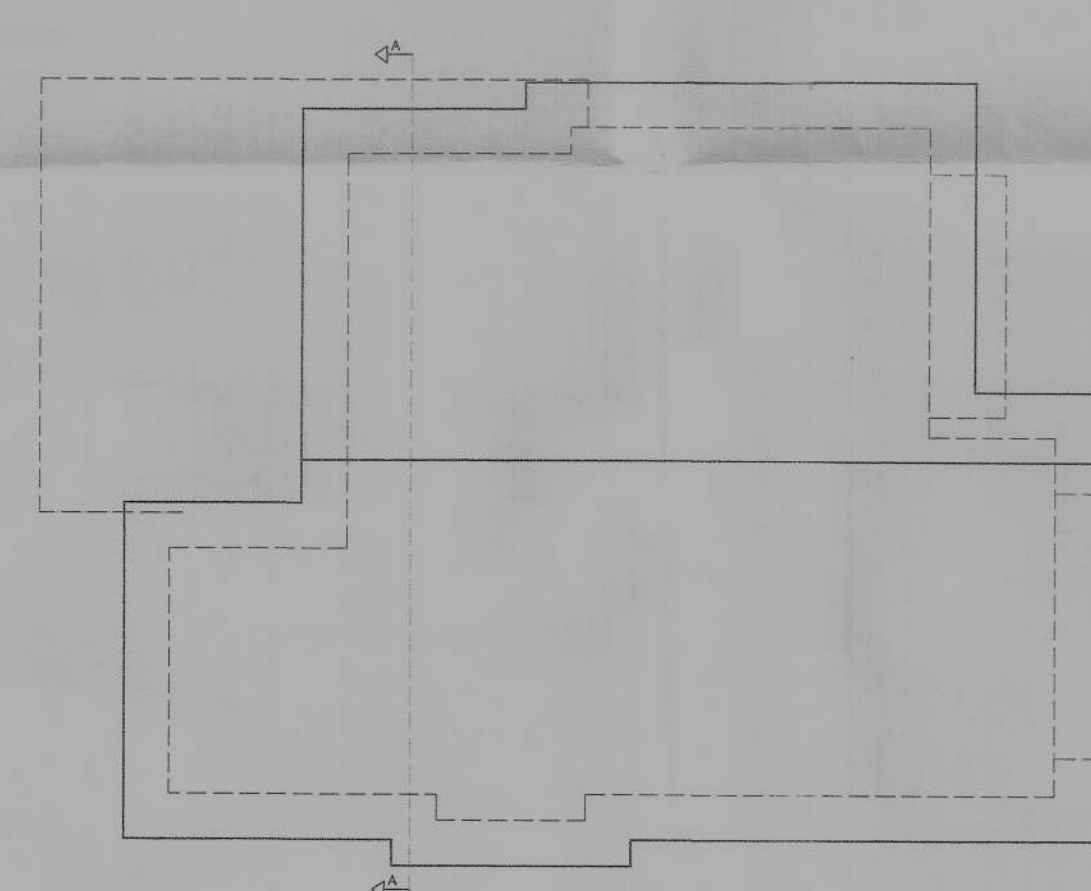


**ROOF PLAN**  
(SCALE:1:100)

TITLE :  
PROPOSED AMALGAMATION OF PLOTS  
AND CONSTRUCTION OF RESIDENTIAL  
VILLAS-01, 02, 03,04, 05,06, 07, 08, 09,  
SWIMMING POOLS AND COMPOUND WALL  
IN SURVEY NO.254/6&7 AT SALVADOR-DO-  
MUNDO VILLAGE, BARDEZ - GOA .  
FOR M/S D PAL BUILDCON PVT. LTD

PROJECT ARCHITECT

ASHWINIKUMAR PRABHU

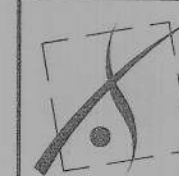


**studio Arche'type**  
architecture + interiors


Office No-2,First Floor,Alcon chambers,D.B road,Panajim,Goa-INDIA  
Ph.no-0091-0832-2421800. E-mail-studioarchetype@gmail.com



**SOUTH SIDE ELEVATION**  
(SCALE:1:100)

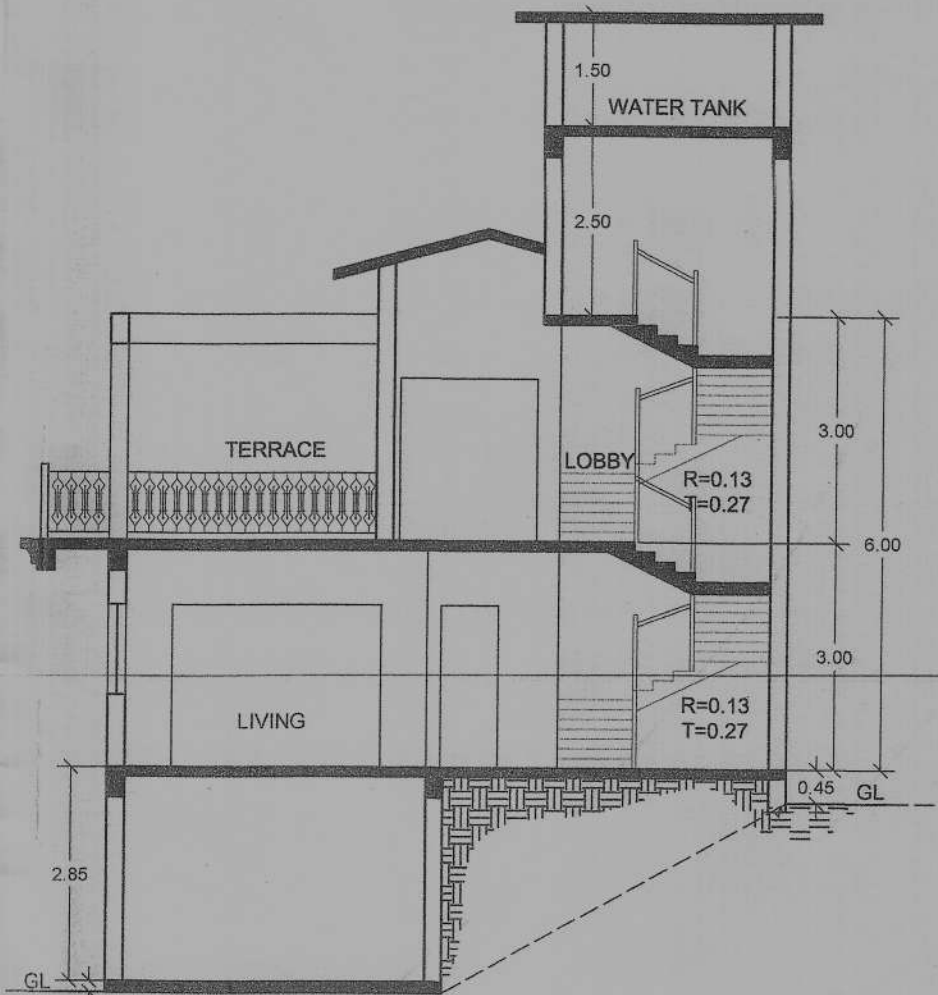

**SECTION -EE**  
(SCALE:1:100)

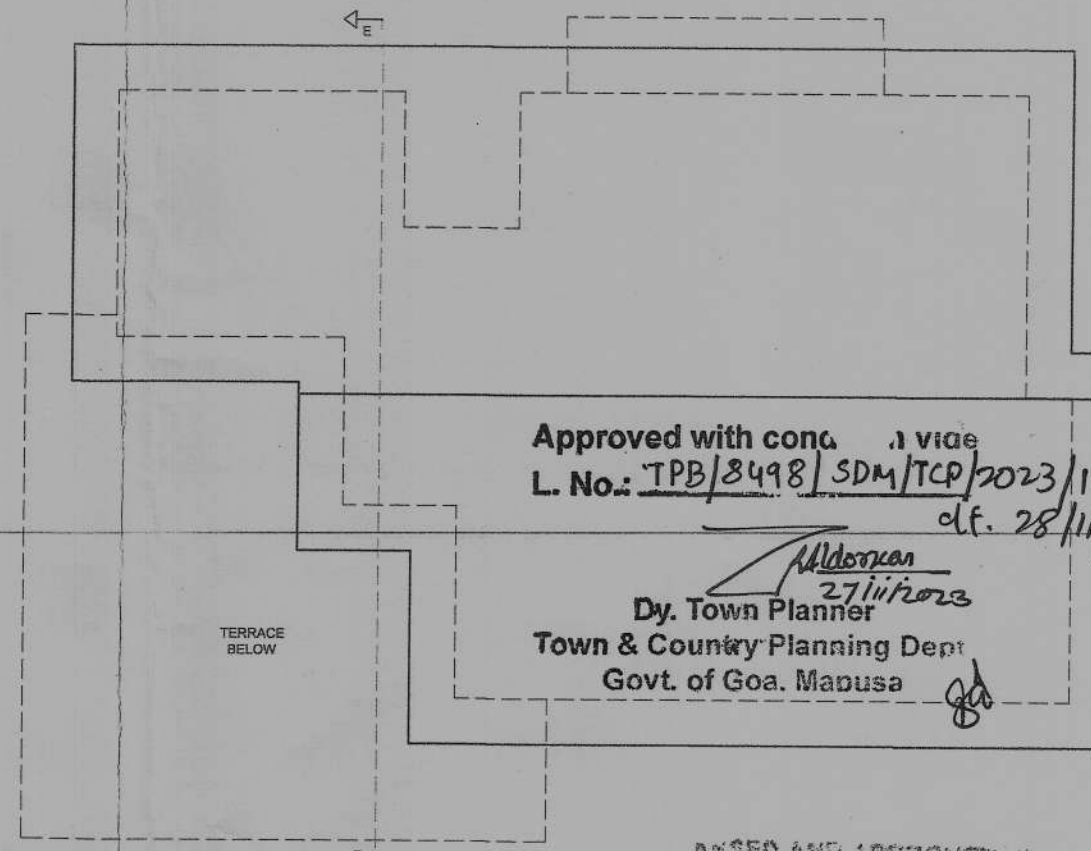


Approved with cond. vide  
L. No: TPB/3498/SDM/CP/2023/10007  
dt. 28/11/2023  
Dy. Town Planner  
Town & Country Planning Dept  
Govt. of Goa, Mapusa


## VILLA 05

**Schedule Of Opening**


| CODE | L    | B    |
|------|------|------|
| D    | 0.77 | 2.15 |
| D1   | 0.92 | 2.15 |
| D2   | 1.00 | 2.15 |
| D3   | 1.23 | 2.15 |
| SD   | 1.84 | 2.15 |
| SD1  | 2.16 | 2.00 |
| SD2  | 2.76 | 2.15 |
| SD3  | 3.22 | 2.15 |
| W    | 0.69 | 1.20 |
| W1   | 0.92 | 1.20 |
| W2   | 1.72 | 1.20 |
| W3   | 2.11 | 1.20 |
| V    | 0.60 | 0.90 |
| V1   | 0.81 | 0.90 |

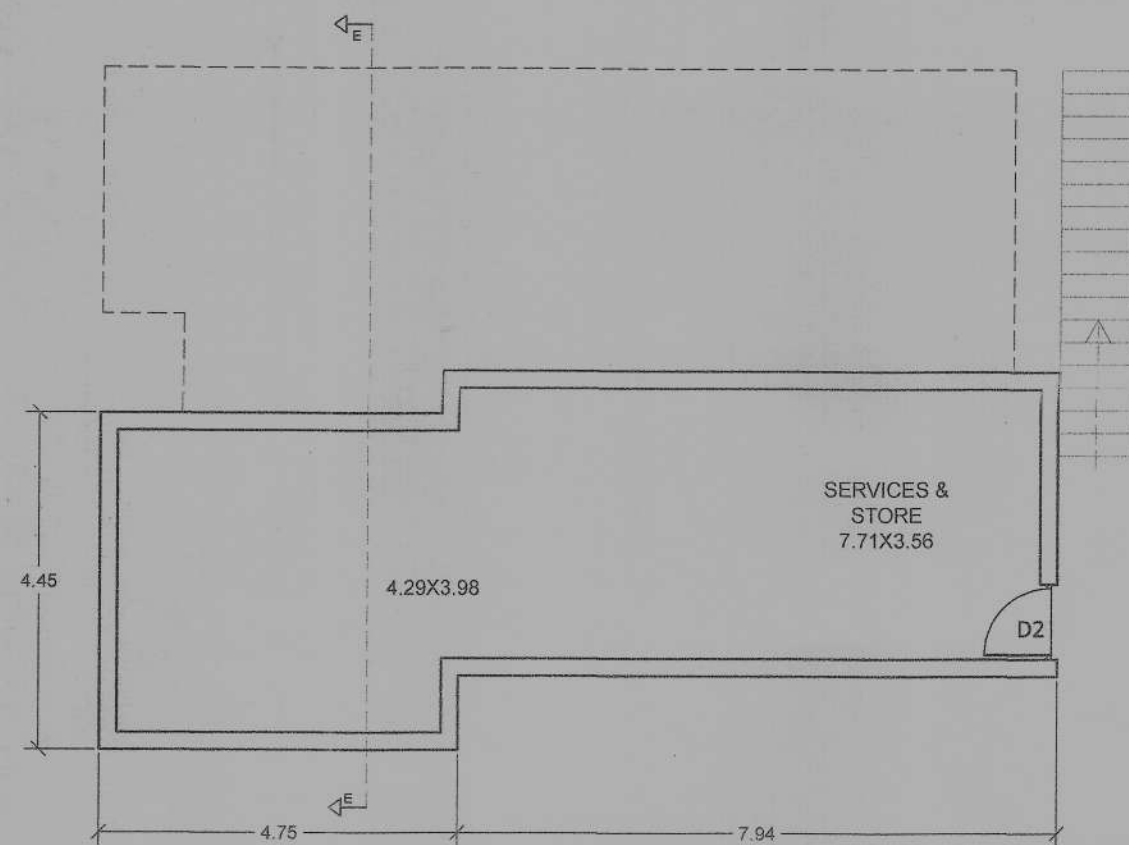

**BASEMENT PLAN**  
(SCALE:1:100)

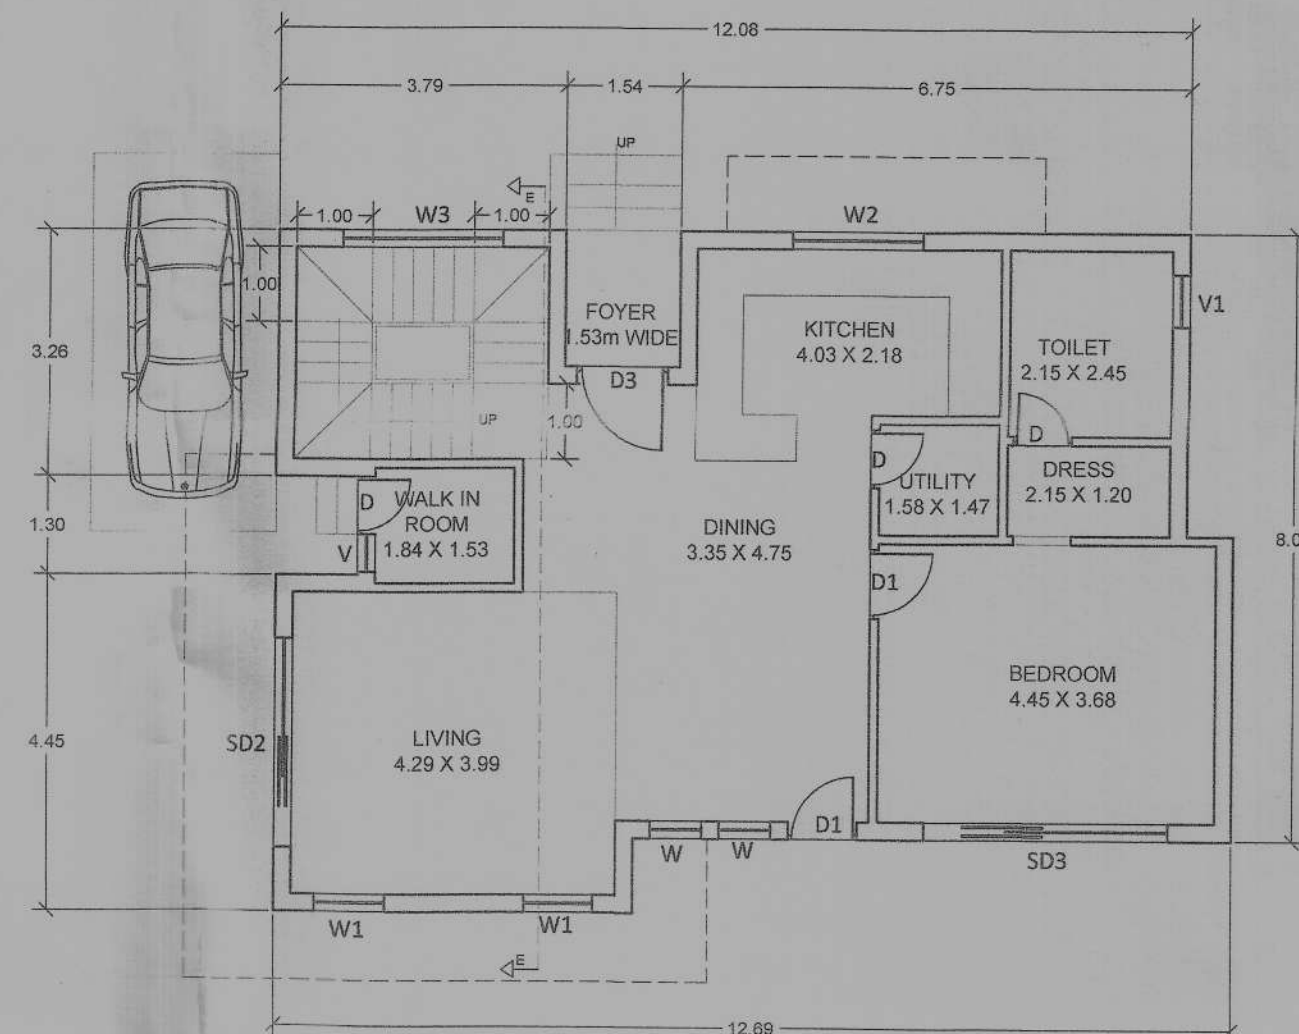

**GROUND FLOOR PLAN**  
(SCALE:1:100)

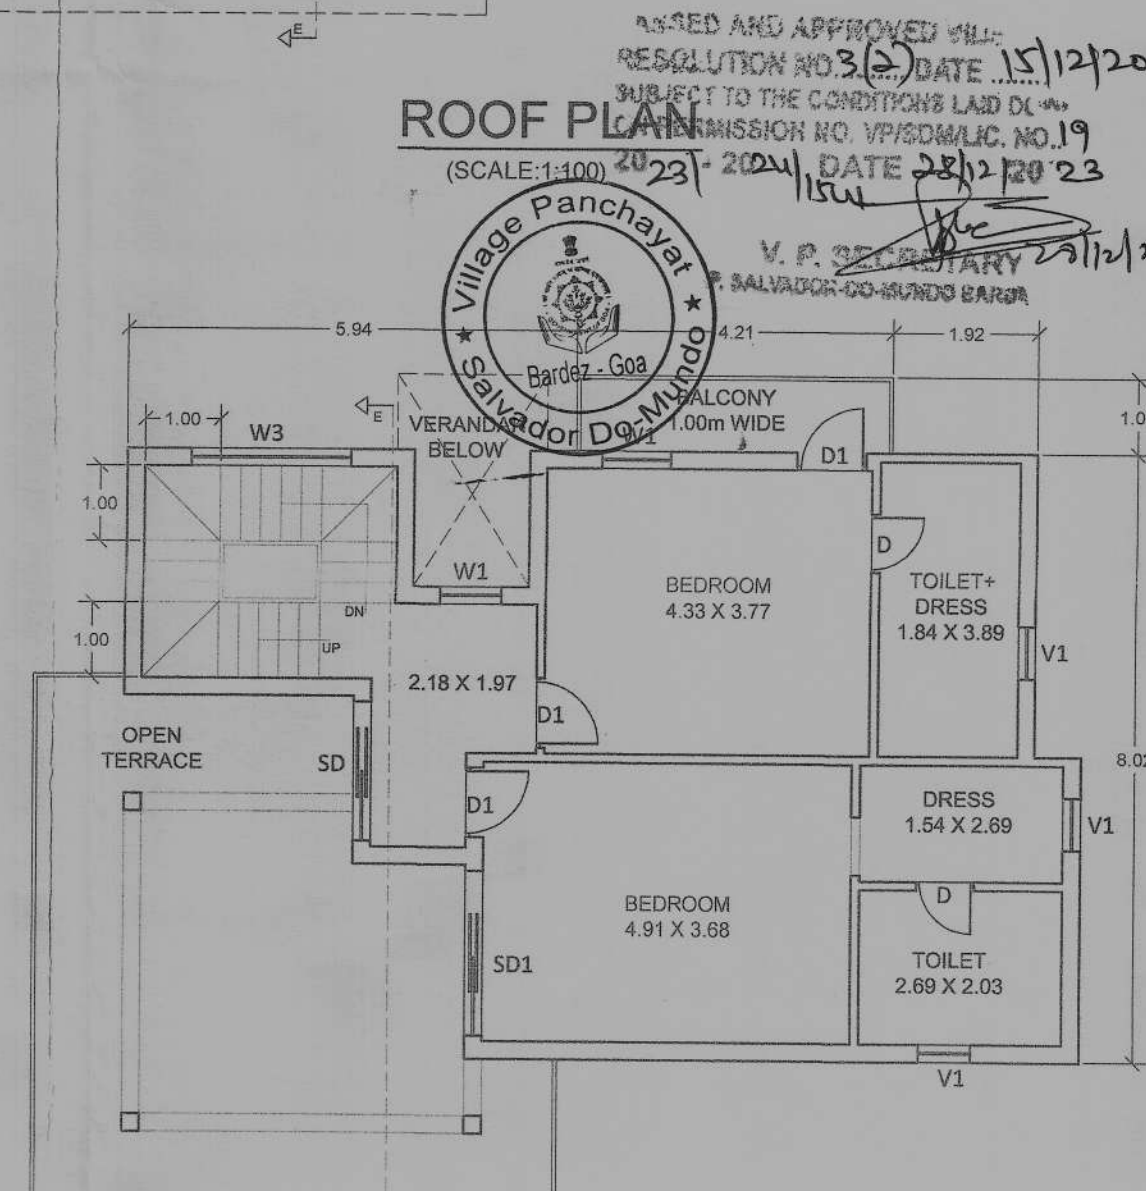


**FIRST FLOOR PLAN**  
(SCALE:1:100)

NOTE :-  
1. ALL DRAWING ARE AT 1:100 SCALE UNLESS MENTIONED OTHERWISE  
2. ALL DIMENSIONS ARE IN METERS


SIGNATURE OF OWNER



**SOUTH SIDE ELEVATION**  
(SCALE:1:100)

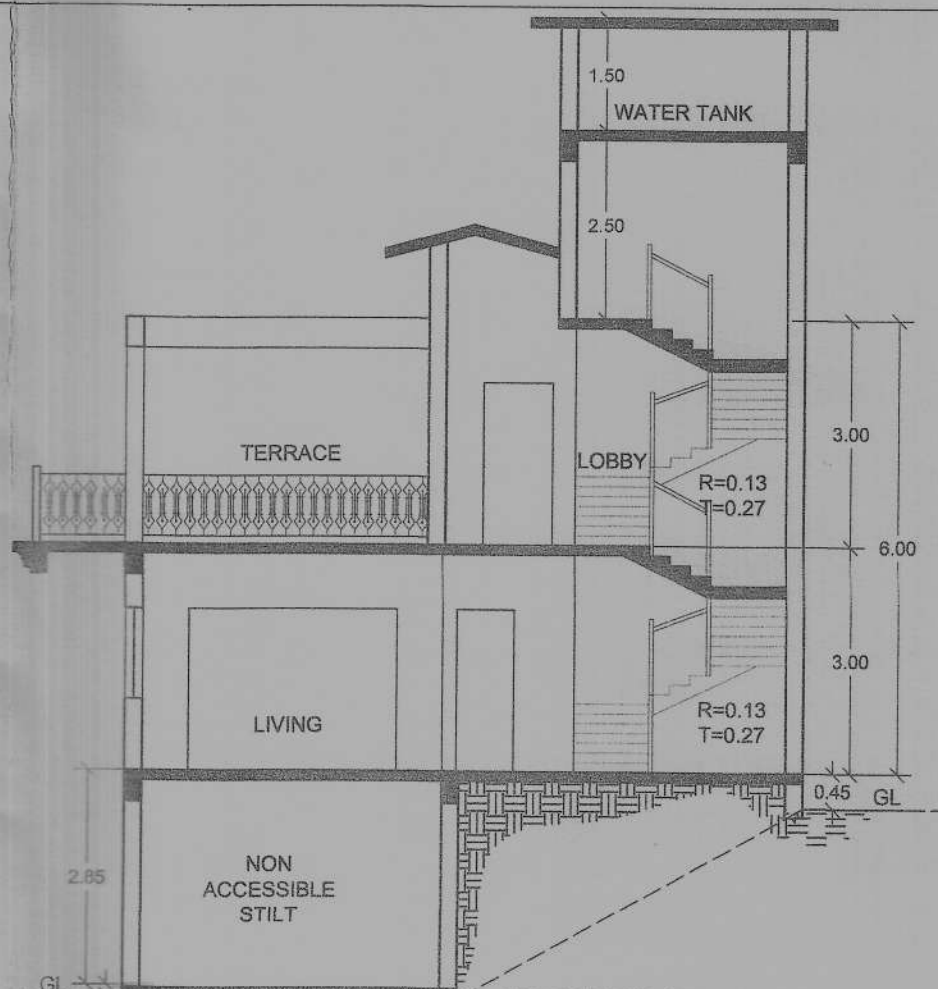

**SECTION -FF**  
(SCALE:1:100)

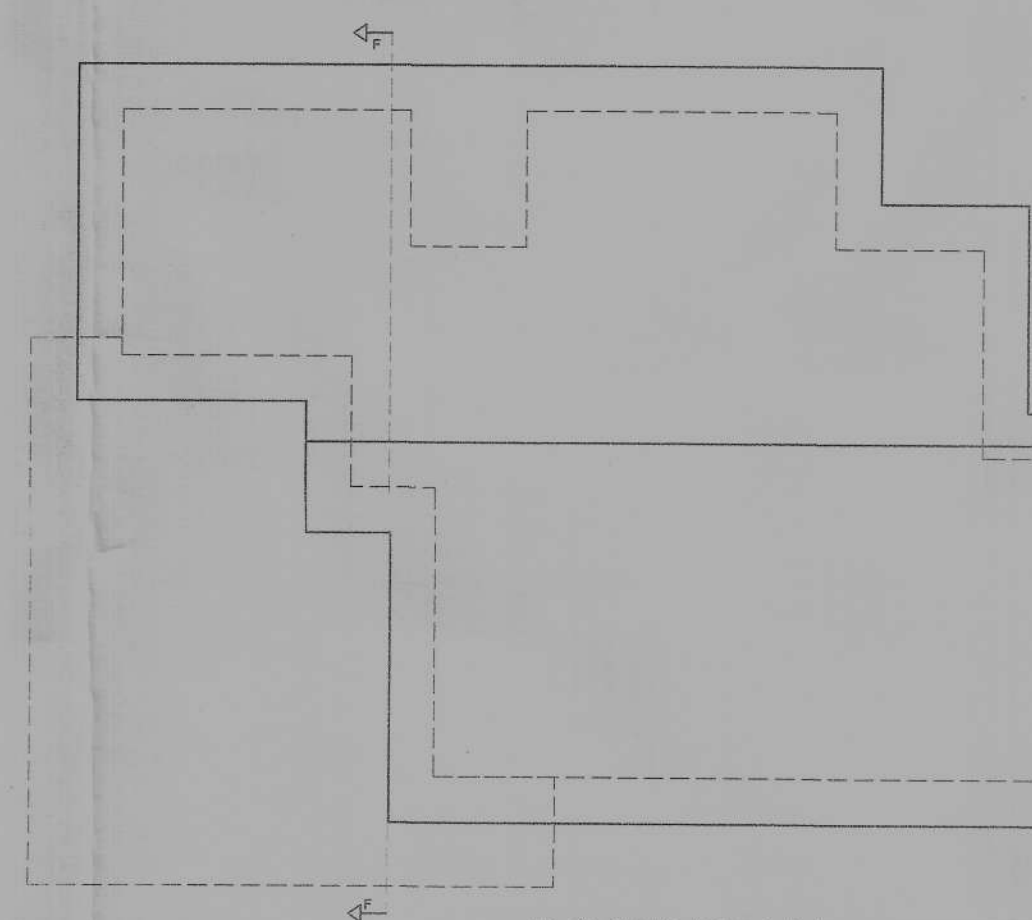


**ROOF PLAN**  
(SCALE:1:100)


## VILLA 06

**Schedule Of Opening**


| CODE | L    | B    |
|------|------|------|
| D    | 0.77 | 2.15 |
| D1   | 0.92 | 2.15 |
| D2   | 1.00 | 2.15 |
| D3   | 1.23 | 2.15 |
| SD   | 2.45 | 2.15 |
| SD1  | 2.69 | 2.00 |
| SD2  | 2.76 | 2.15 |
| W    | 1.00 | 1.20 |
| W1   | 0.92 | 1.20 |
| V    | 0.60 | 0.90 |
| V1   | 0.81 | 0.90 |

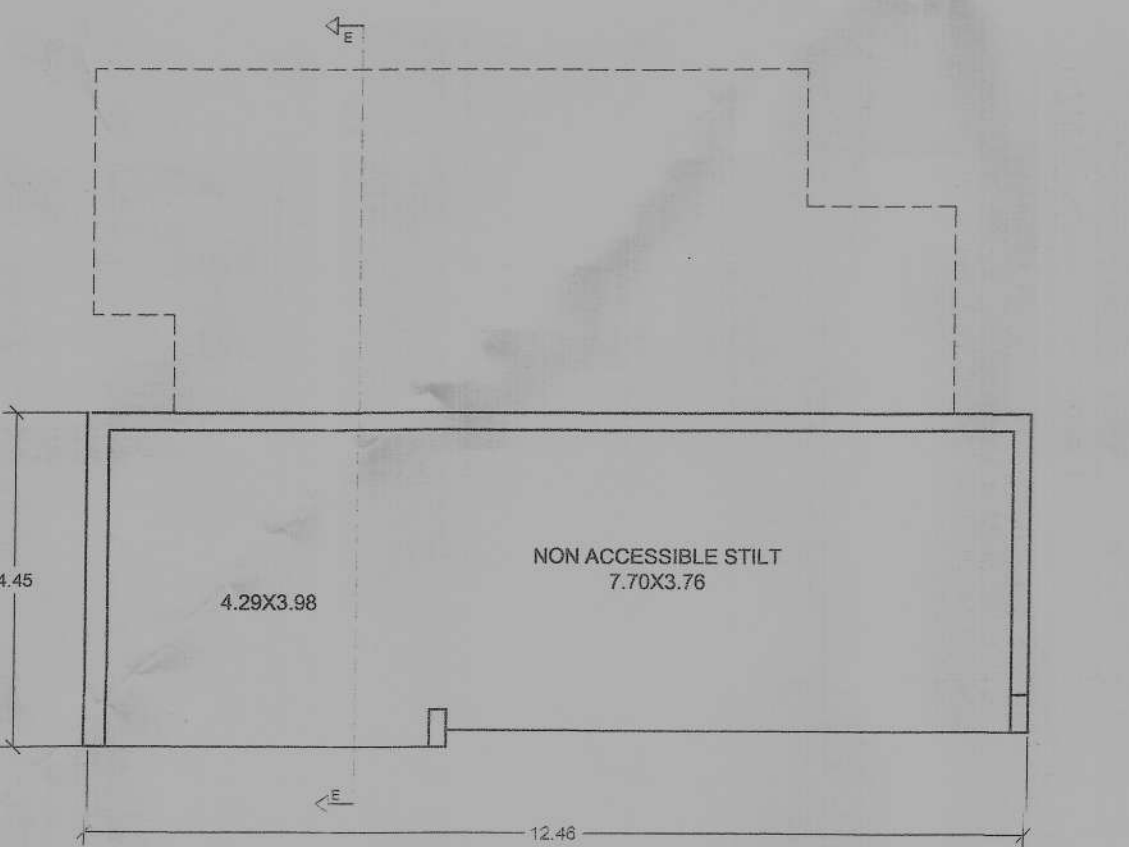

**STILT FLOOR PLAN**  
(SCALE:1:100)

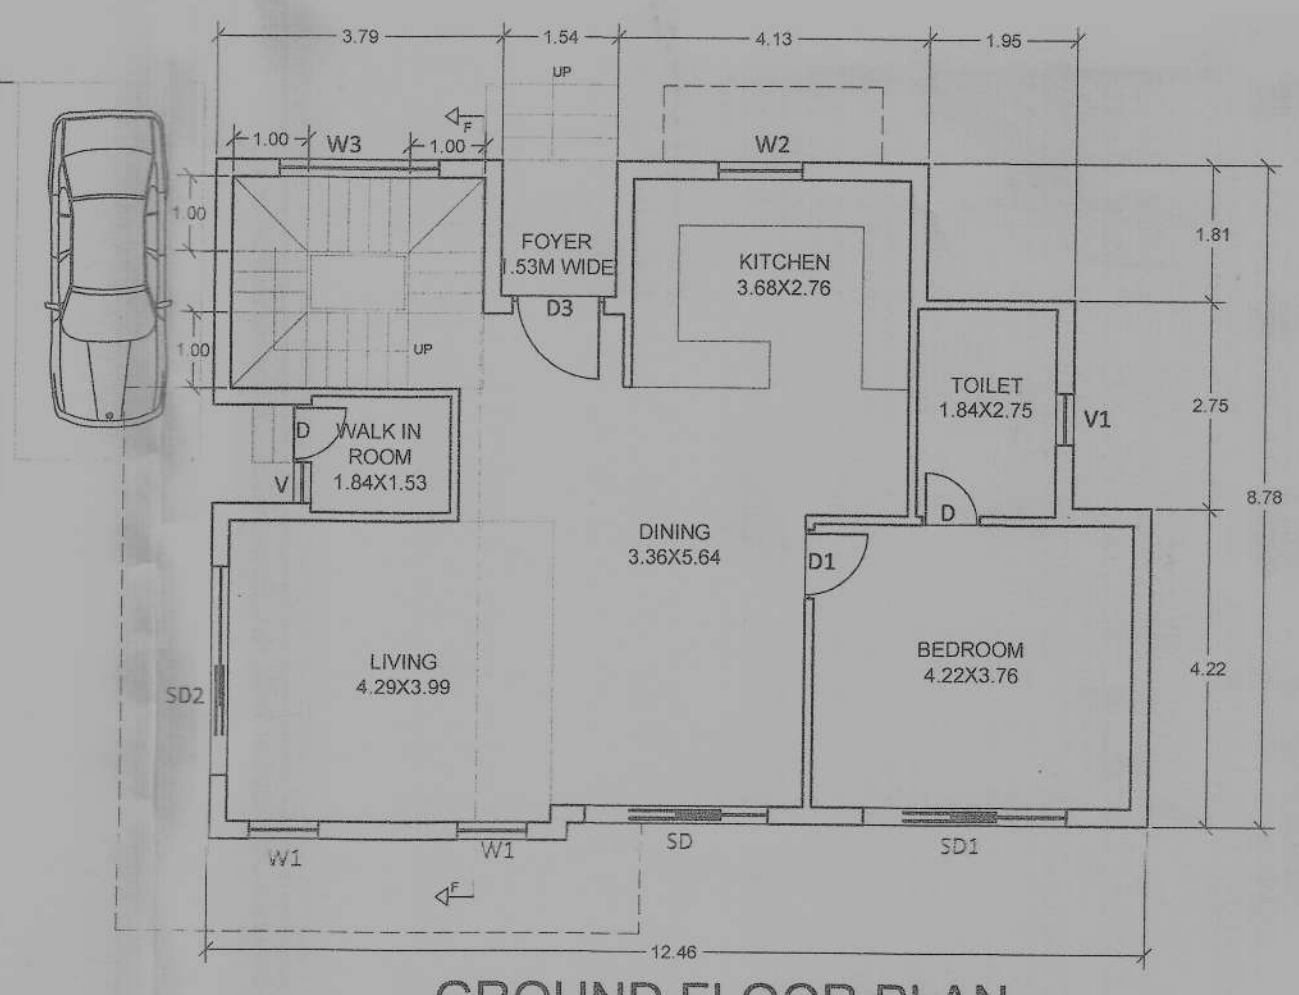

**GROUND FLOOR PLAN**  
(SCALE:1:100)

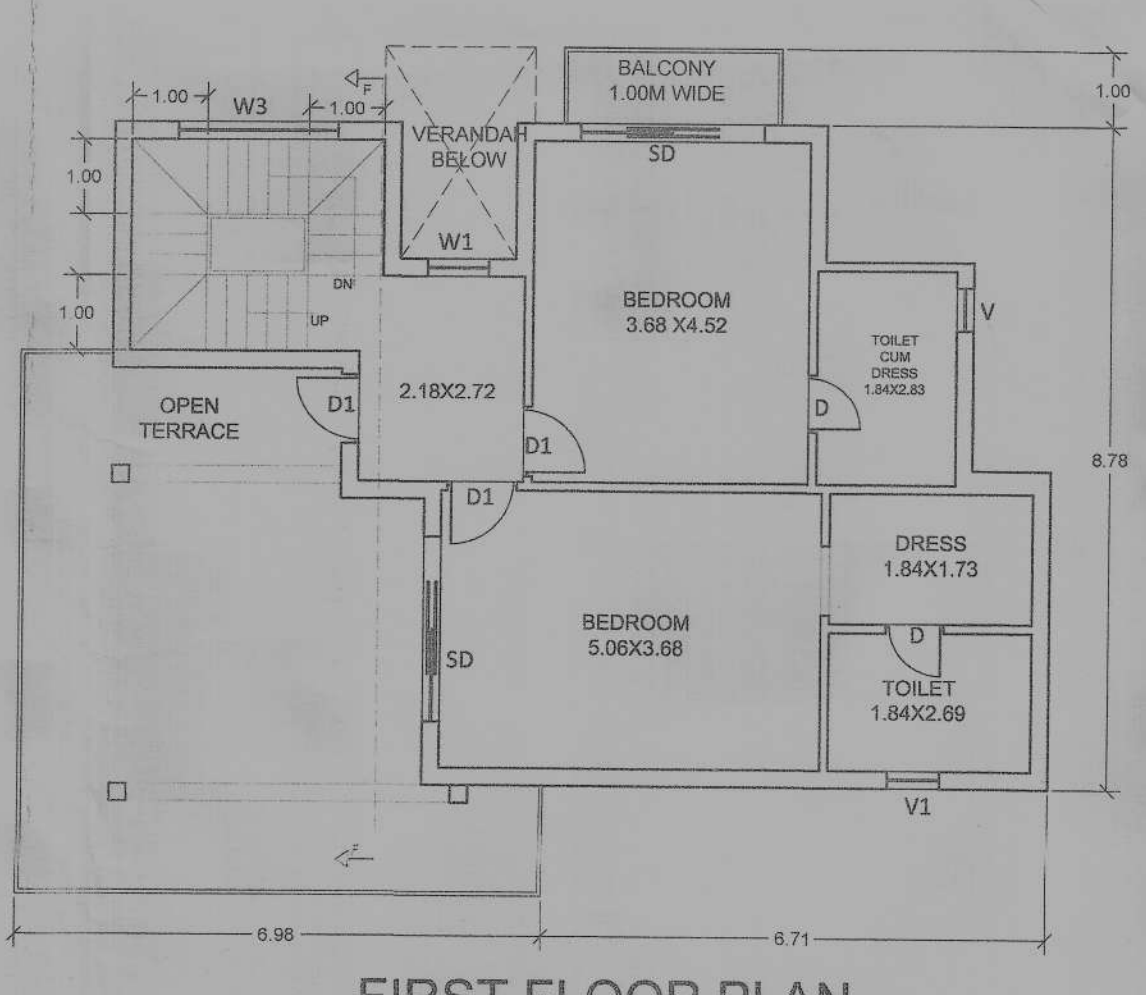

**FIRST FLOOR PLAN**  
(SCALE:1:100)

SIGNATURE OF ARCHITECT

Ashwinikumar Prabhu  
Architect  
COA No. 1097/21961  
1000, Sakinaka, 1st Floor, Tivoli  
N. Court Circle, 400003 - Goa


|                                                                                       |                  |                 |                 |
|---------------------------------------------------------------------------------------|------------------|-----------------|-----------------|
|  | <u>PROJ. NO.</u> | <u>DRG. NO.</u> | <u>REV. NO.</u> |
|                                                                                       | SA-AR-534/23     | SD - 03 OF 05   | —               |
|                                                                                       | <u>DATE</u>      | <u>DRAWN BY</u> | <u>CKD. BY</u>  |
| <u>NORTH</u>                                                                          | 05 - 05 - 2023   | Gautami         | ashwin. P       |

TITLE :  
PROPOSED AMALGAMATION OF PLOTS  
AND CONSTRUCTION OF RESIDENTIAL  
VILLAS-01, 02, 03,04, 05,06, 07, 08, 09,  
SWIMMING POOLS AND COMPOUND WALL  
IN SURVEY NO.254/6&7 AT SALVADOR-DO-  
MUNDO VILLAGE, BARDEZ - GOA .  
FOR M/S D PAL BUILDCON PVT. LTD


PROJECT ARCHITECT  
ASHWINIKUMAR PRABHU

studio Arche'type  
architecture + interiors

Office No-2,First Floor,Alcon chambers,D.B road,Panajim,Goa-INDIA  
Ph.no-0091-0832-2421800. E-mail-studioarchetype@gmail.com

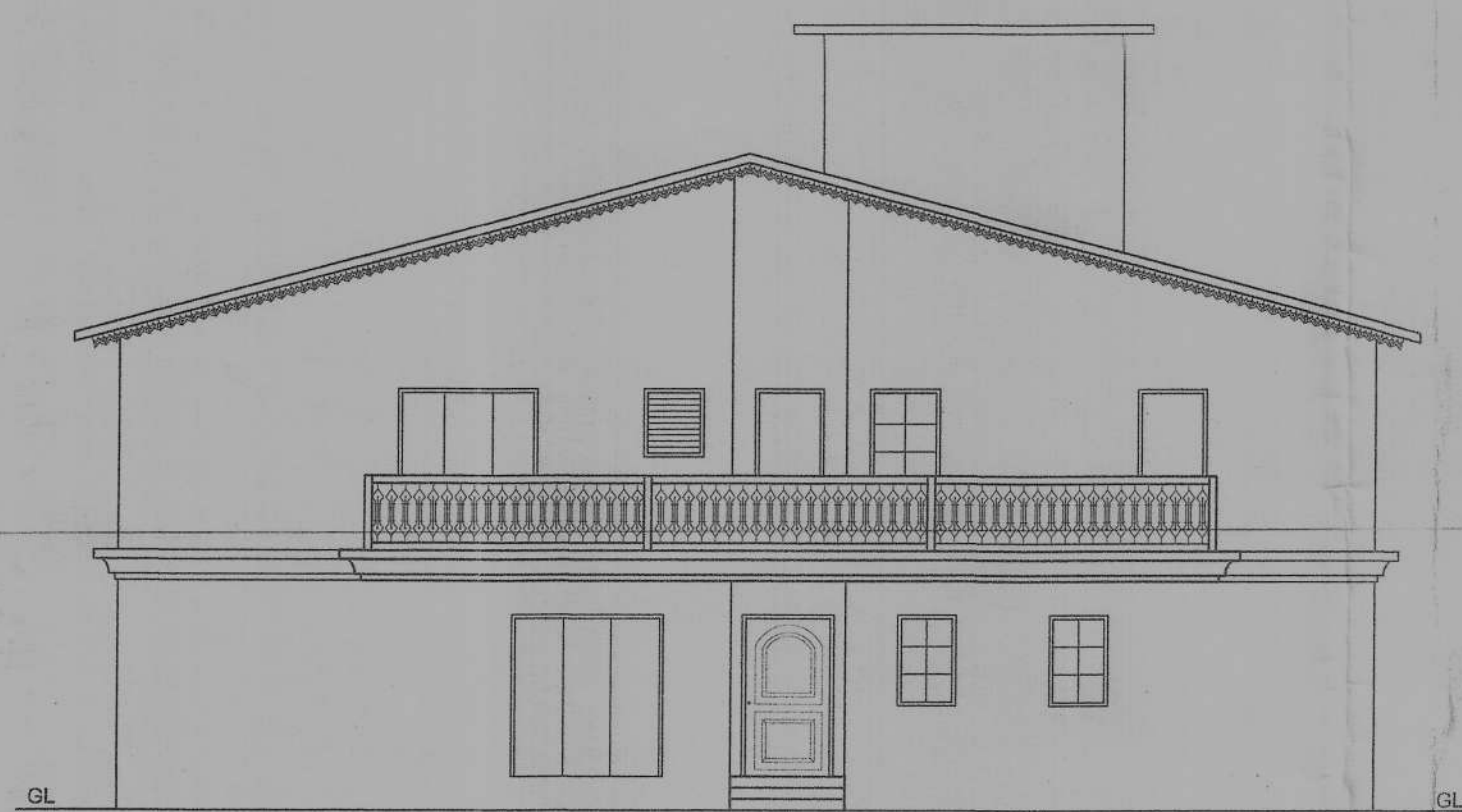

FRONT ELEVATION  
(SCALE:1:100)

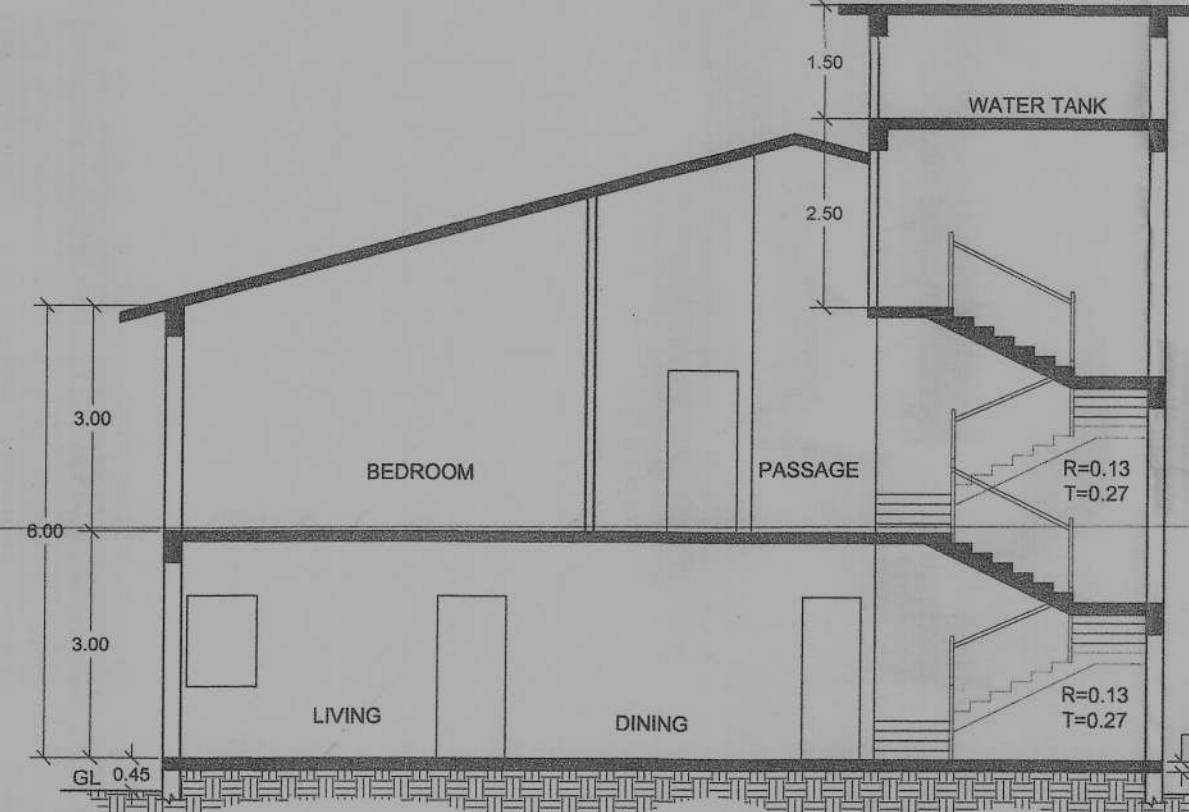

SECTION -CC  
(SCALE:1:100)

Approved with cond. vide  
h. No.: TPB/8492/CDM/TCP-2023/10009  
dt. 28/11/2023


By, Town Planner  
Town & Country Planning Dept.  
Govt. of Goa, Mapusa

Schedule Of Opening

| CODE | L    | B    |
|------|------|------|
| D    | 0.77 | 2.15 |
| D1   | 0.92 | 2.15 |
| D3   | 1.23 | 2.15 |
| SD   | 1.84 | 2.15 |
| SD1  | 2.03 | 2.15 |
| SD2  | 3.26 | 2.15 |
| W    | 1.42 | 1.20 |
| W1   | 0.92 | 1.20 |
| W2   | 2.03 | 1.20 |
| W3   | 2.92 | 1.20 |
| V    | 0.60 | 0.90 |
| V1   | 0.81 | 0.90 |

RESOLVED AND APPROVED  
RESOLUTION NO. 3(2) DATE 15/12/2023  
SUBJECT TO THE CONDITIONS Laid down  
IN THE RESOLUTION NO. 19  
IN THE PERMISSION NO. VPS/DM/10/19  
2023 - 2024/1504  
dt. 28/11/2023

V. P. SECRETARY  
R. SAMANTHODU-SALVADOR BARON

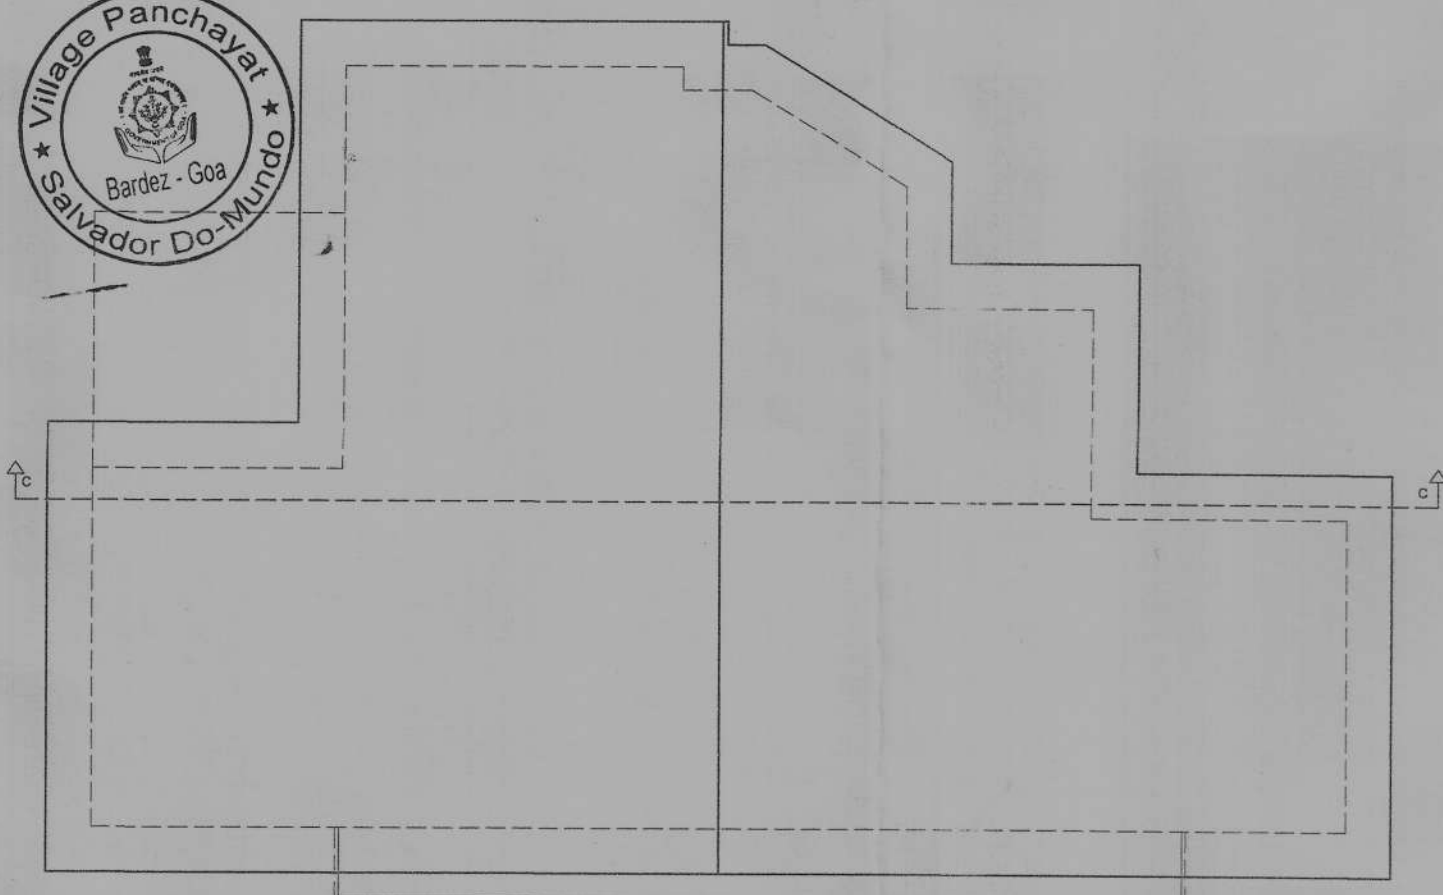

ROOF PLAN  
(SCALE:1:100)

NOTE :-  
1. ALL DRAWING ARE AT 1:100 SCALE UNLESS MENTIONED OTHERWISE  
2. ALL DIMENSIONS ARE IN METERS

SIGNATURE OF OWNER

For D. Pal Buildcon Pvt. Ltd.  
Director


SIGNATURE OF ARCHITECT

Ashwin Kumar Prabhu  
Architect  
COA No. CA/97/2150  
Salvador Do Mundo Village,  
Bardez, Mapusa - Goa

## VILLA 04

Schedule Of Opening


| CODE | L    | B    |
|------|------|------|
| D    | 0.77 | 2.15 |
| D1   | 0.92 | 2.15 |
| D3   | 1.23 | 2.15 |
| SD   | 1.79 | 2.15 |
| SD1  | 2.45 | 2.15 |
| W    | 1.42 | 1.20 |
| W1   | 1.72 | 1.20 |
| W2   | 2.45 | 1.20 |
| V    | 0.60 | 0.90 |
| V1   | 0.81 | 0.90 |

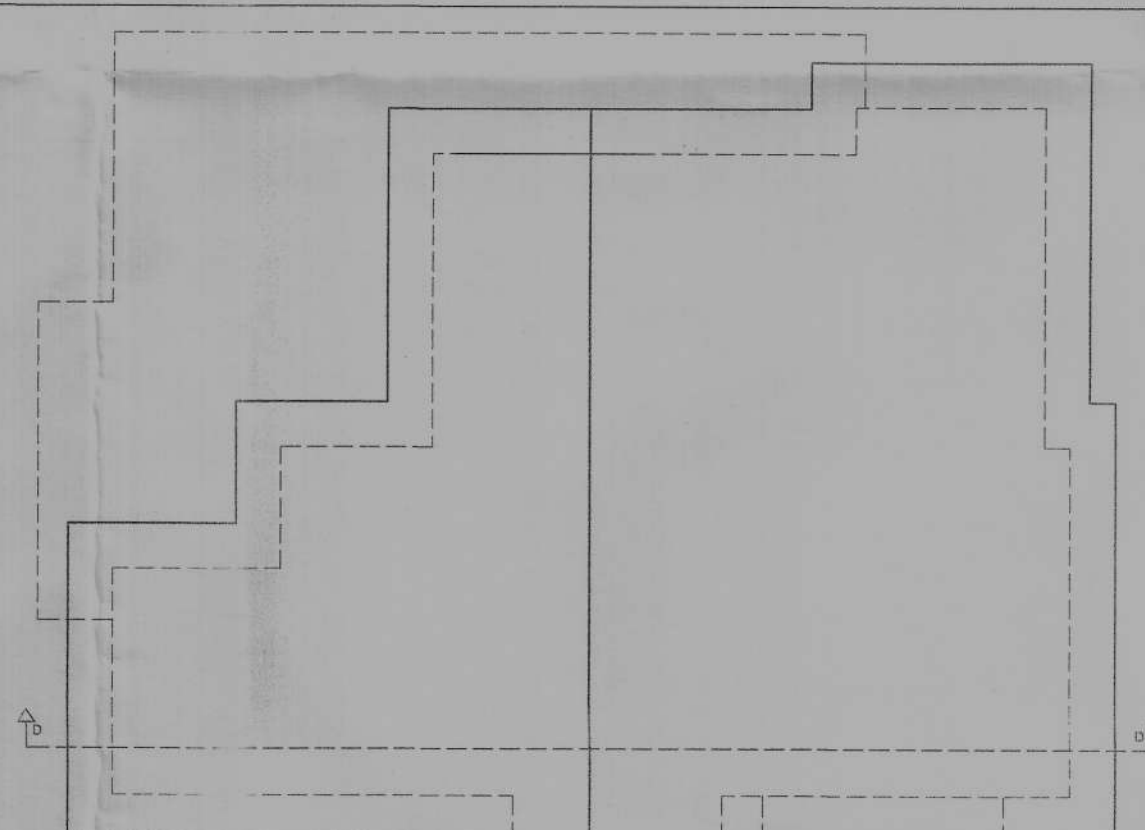


ROOF PLAN  
(SCALE:1:100)




EAST SIDE ELEVATION  
(SCALE:1:100)

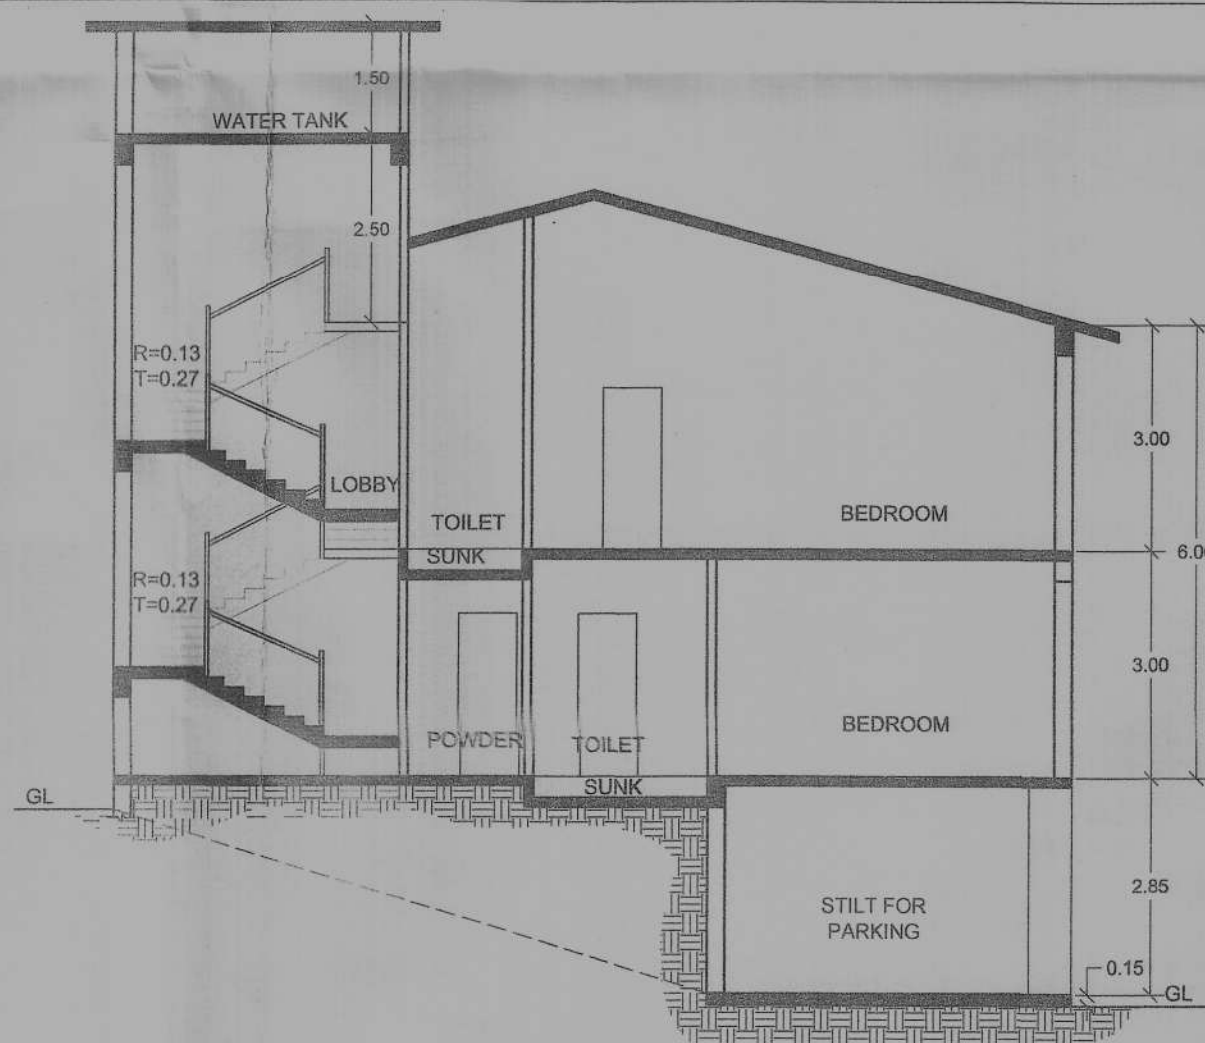


SECTION -DD  
(SCALE:1:100)

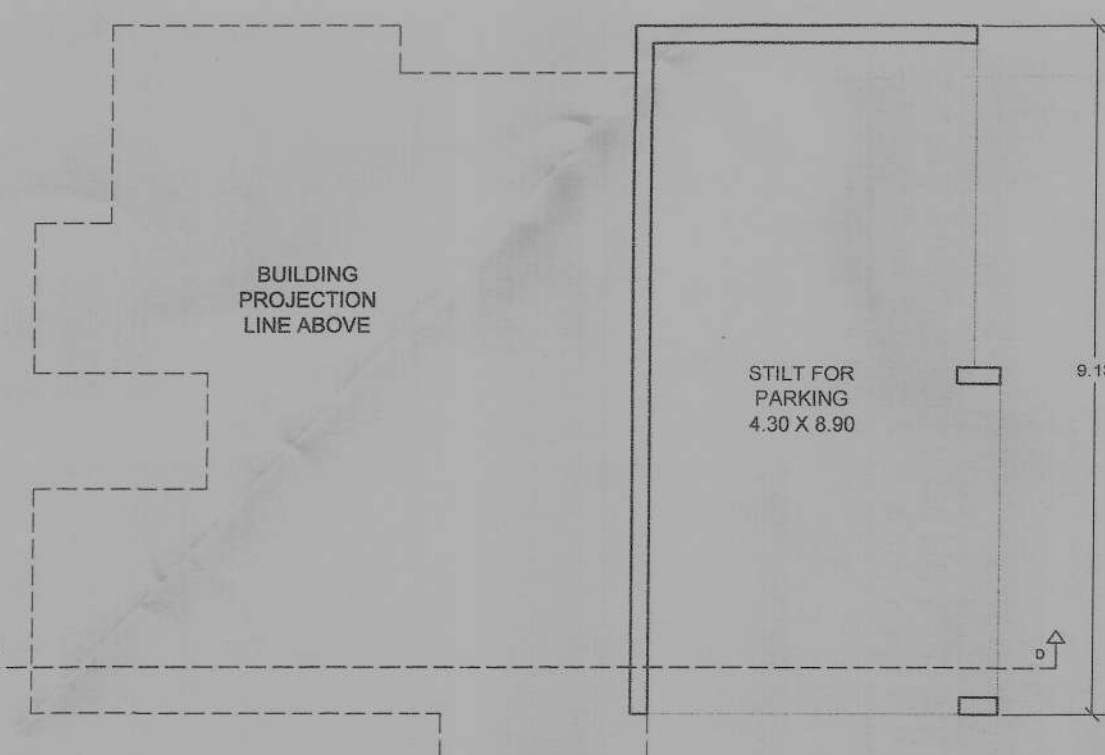

STILT FLOOR PLAN  
(SCALE:1:100)

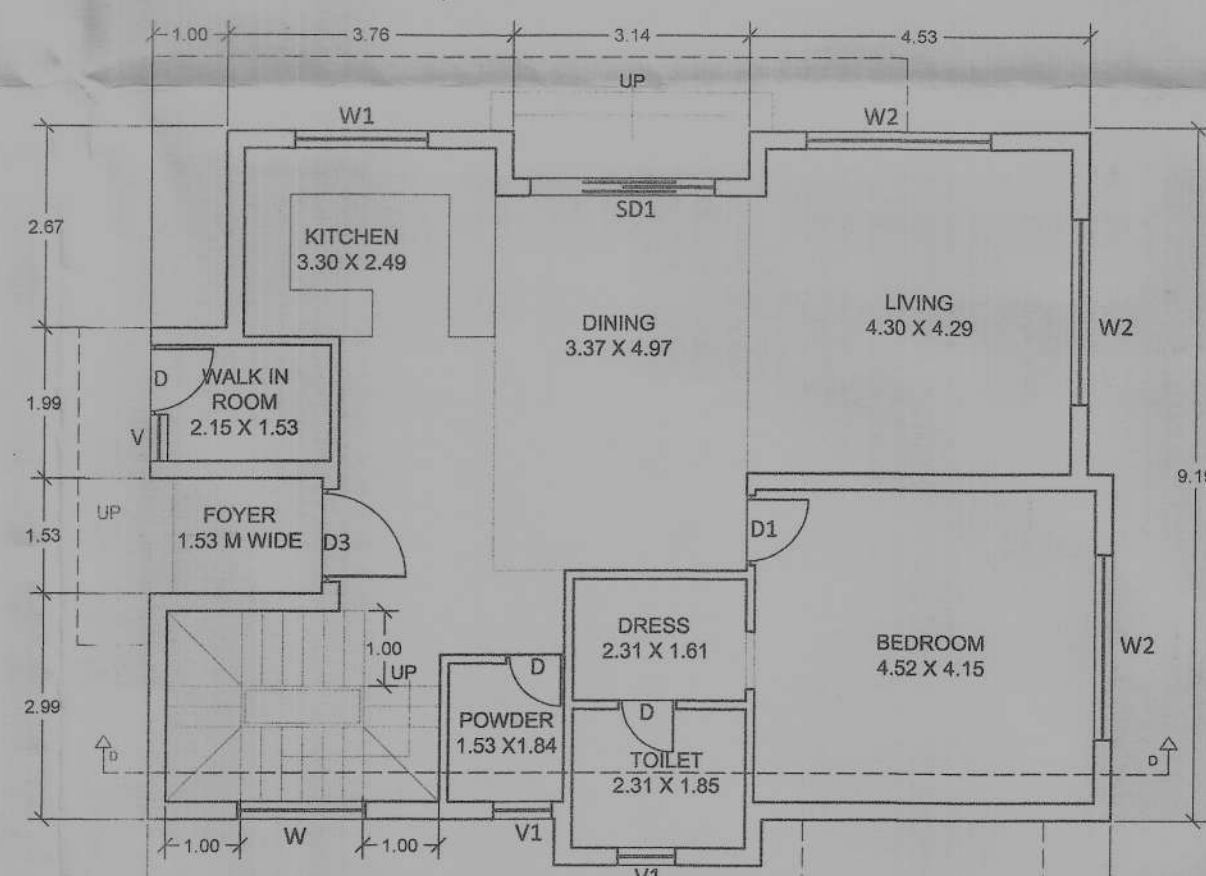

GROUND FLOOR PLAN  
(SCALE:1:100)

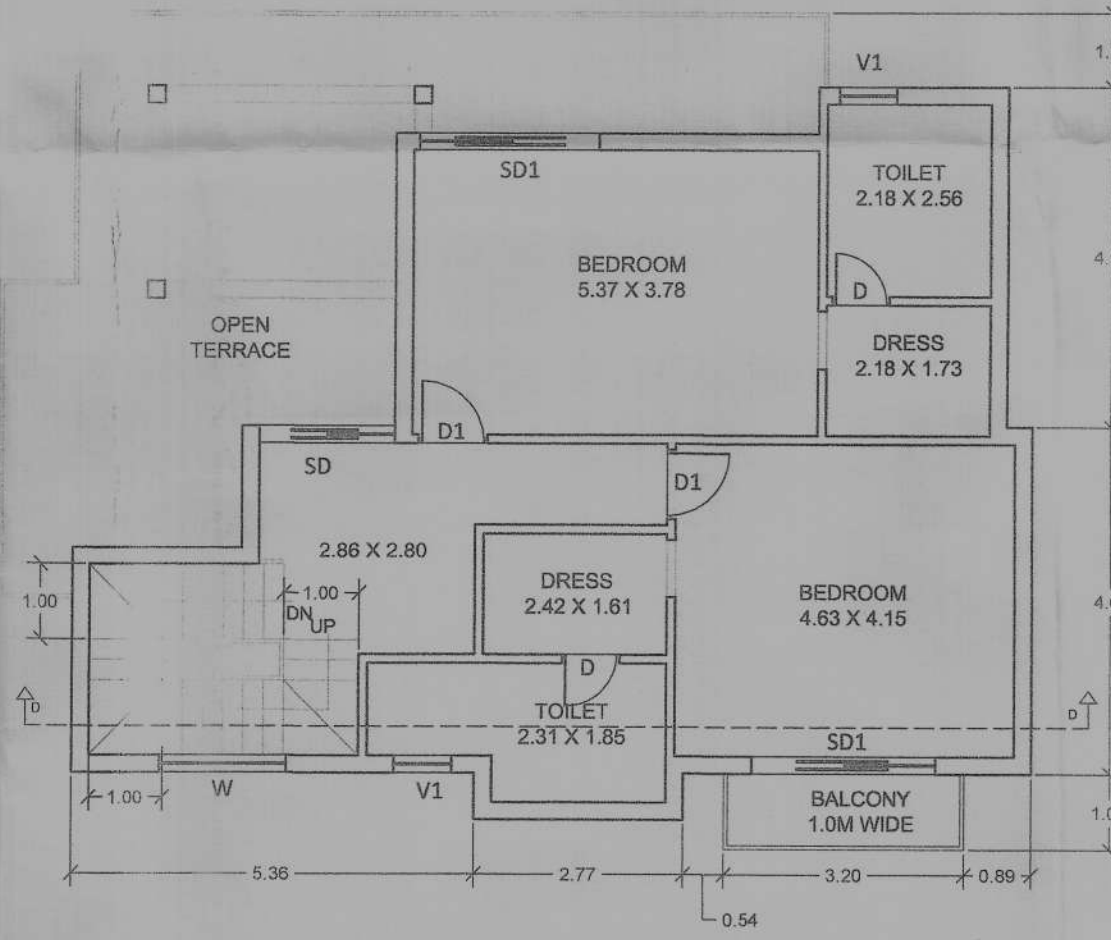


FIRST FLOOR PLAN  
(SCALE:1:100)

TITLE :  
PROPOSED AMALGAMATION OF PLOTS  
AND CONSTRUCTION OF RESIDENTIAL  
VILLAS-01, 02, 03,04, 05,06, 07, 08, 09,  
SWIMMING POOLS AND COMPOUND WALL  
IN SURVEY NO.254/6&7 AT SALVADOR-DO-  
MUNDO VILLAGE, BARDEZ - GOA .  
FOR M/S D PAL BUILDCON PVT. LTD


PROJECT ARCHITECT

ASHWINIKUMAR PRABHU

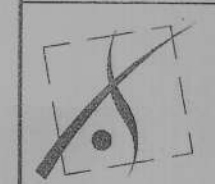


studio Arche'type  
architecture + interiors


Office No-2,First Floor,Alcon chambers,D.B road,Panajim,Goa-INDIA  
Ph.no-0091-0832-2421800. E-mail-studioarchetype@gmail.com

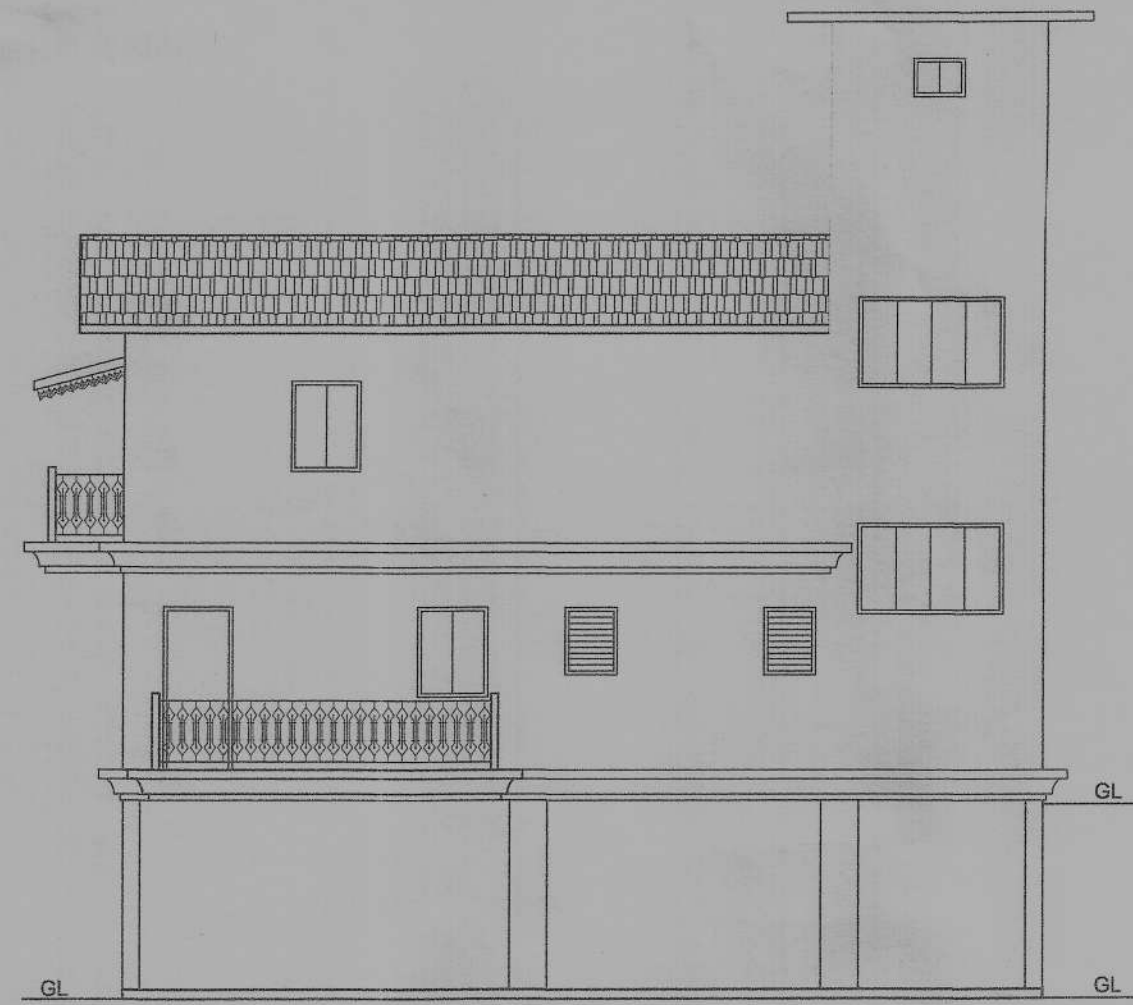

**NORTH SIDE ELEVATION**  
(SCALE:1:100)

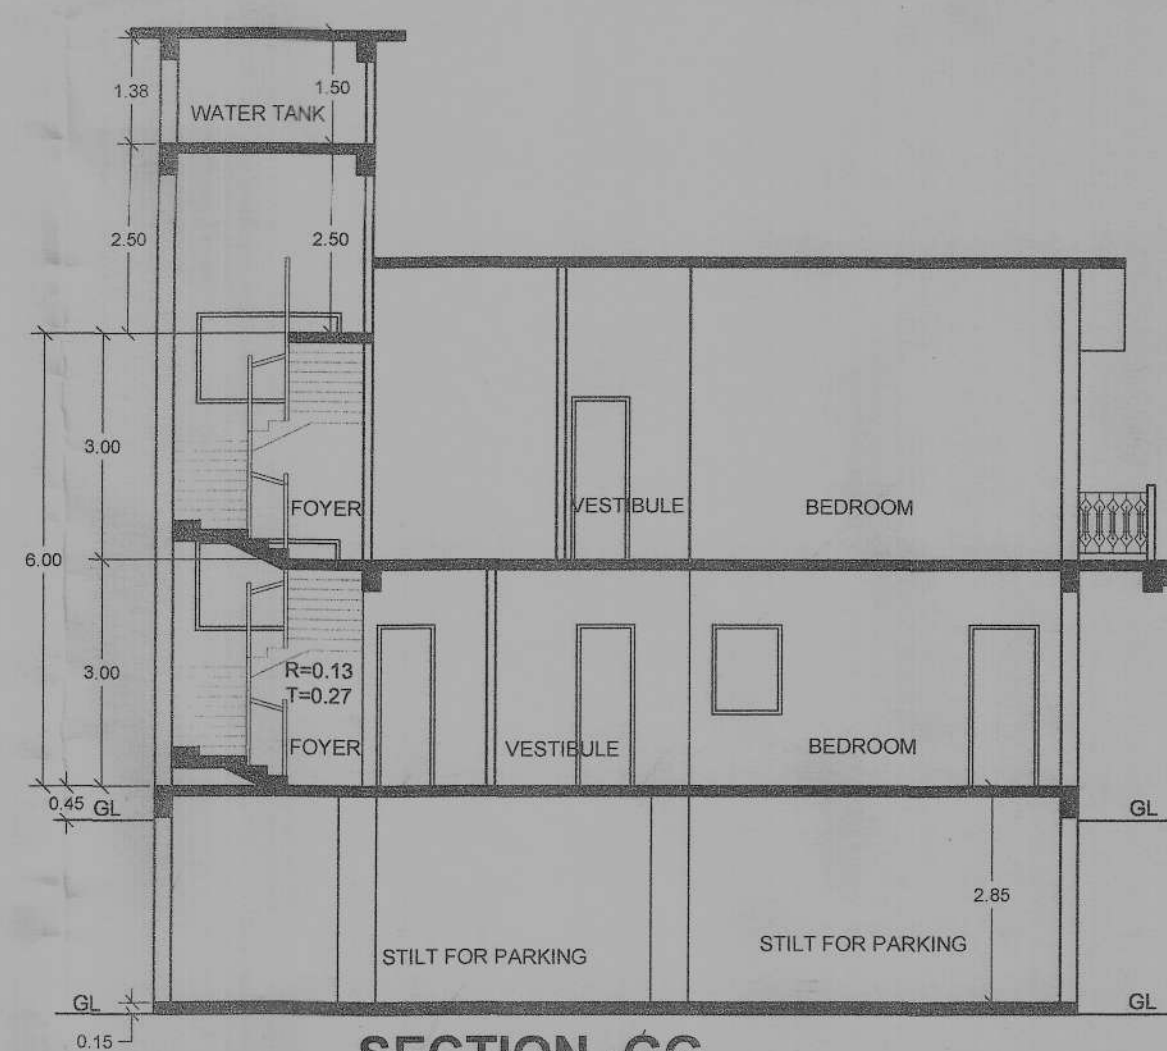

**SECTION -GG**  
(SCALE:1:100)

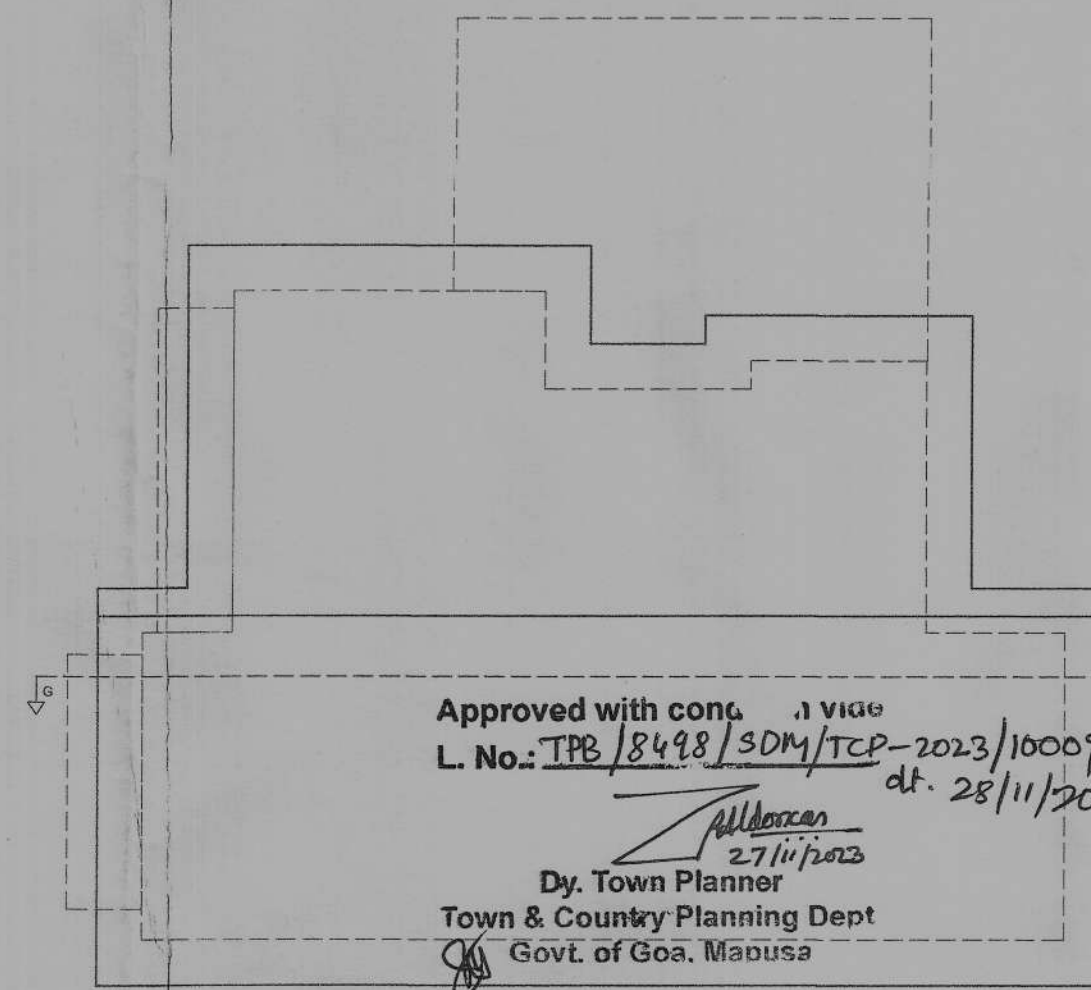

**ROOF PLAN**  
(SCALE:1:100)


## VILLA 07

### Schedule Of Opening


| CODE | L    | B    |
|------|------|------|
| D    | 0.77 | 2.15 |
| D1   | 0.92 | 2.15 |
| D3   | 1.23 | 2.15 |
| SD   | 2.62 | 2.15 |
| W    | 1.15 | 1.20 |
| W1   | 0.92 | 1.20 |
| W2   | 1.85 | 1.20 |
| W3   | 1.92 | 1.20 |
| W4   | 2.62 | 1.20 |
| W5   | 2.45 | 1.20 |
| V    | 0.70 | 0.90 |

Approved with conditions vide  
L. No.: TRB/8498/3DM/TCR-2023/10009  
dt. 28/11/2023  
Dy. Town Planner  
Town & Country Planning Dept  
Govt. of Goa, Mapusa


USED AND APPROVED VILLAGE  
RESOLUTION NO. 3(2) DATE 15/11/2023  
SUBJECT TO THE CONDITIONS Laid down  
IN PERMISSION NO. YMSDMLC. NO. 19  
2023 - 2024 DATE 28/11/2023  
15/11/2023

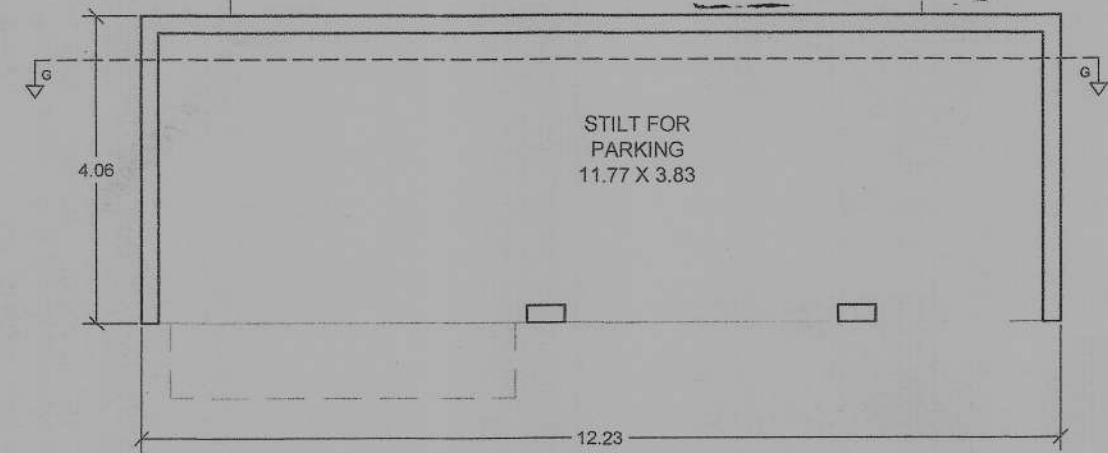

**STILT PLAN**  
(SCALE:1:100)

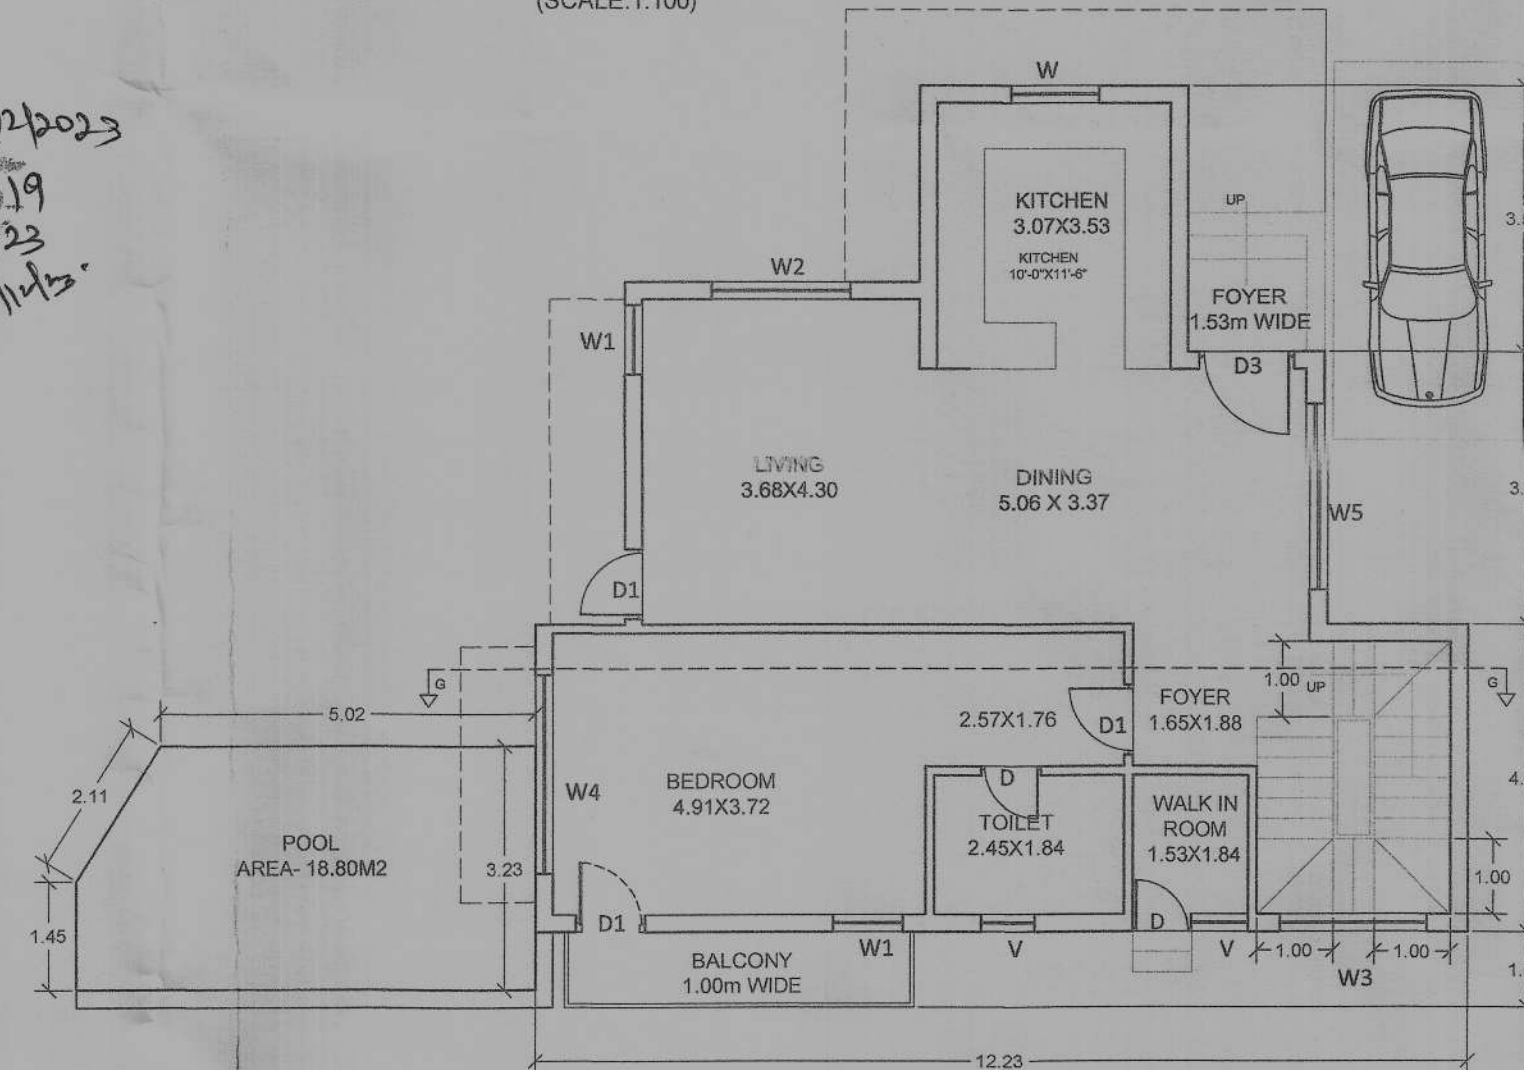

**GROUND FLOOR PLAN**  
(SCALE:1:100)

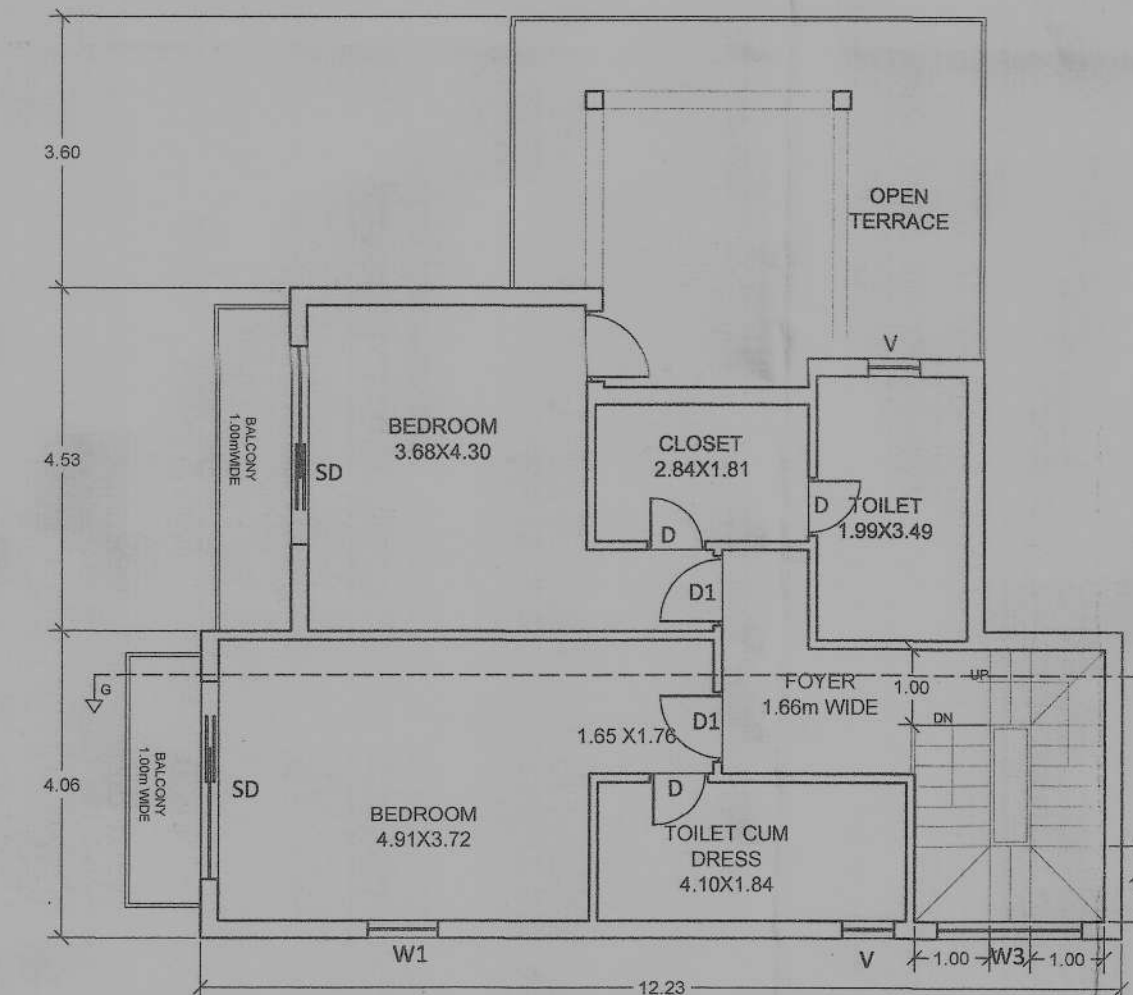

**FIRST FLOOR PLAN**  
(SCALE:1:100)

NOTE :-  
1. ALL DRAWING ARE AT 1:100 SCALE UNLESS MENTIONED OTHERWISE  
2. ALL DIMENSIONS ARE IN METERS

SIGNATURE OF OWNER

For D. Pal Buildcon Pvt. Ltd.  
Director

SIGNATURE OF ARCHITECT


Ashwinikumar Prabhu  
Architect

CCA No. CA97/2023  
B-209, Saldanha Business Tower  
At Court Circle, Mapusa


## VILLA 08

### Schedule Of Opening


| CODE | L    | B    |
|------|------|------|
| D    | 0.77 | 2.15 |
| D1   | 0.92 | 2.15 |
| D3   | 1.23 | 2.15 |
| SD   | 1.71 | 2.15 |
| SD1  | 1.92 | 2.15 |
| W    | 1.00 | 1.20 |
| W1   | 0.92 | 1.20 |
| W2   | 2.00 | 1.20 |
| W3   | 1.92 | 1.20 |
| V    | 0.60 | 0.90 |

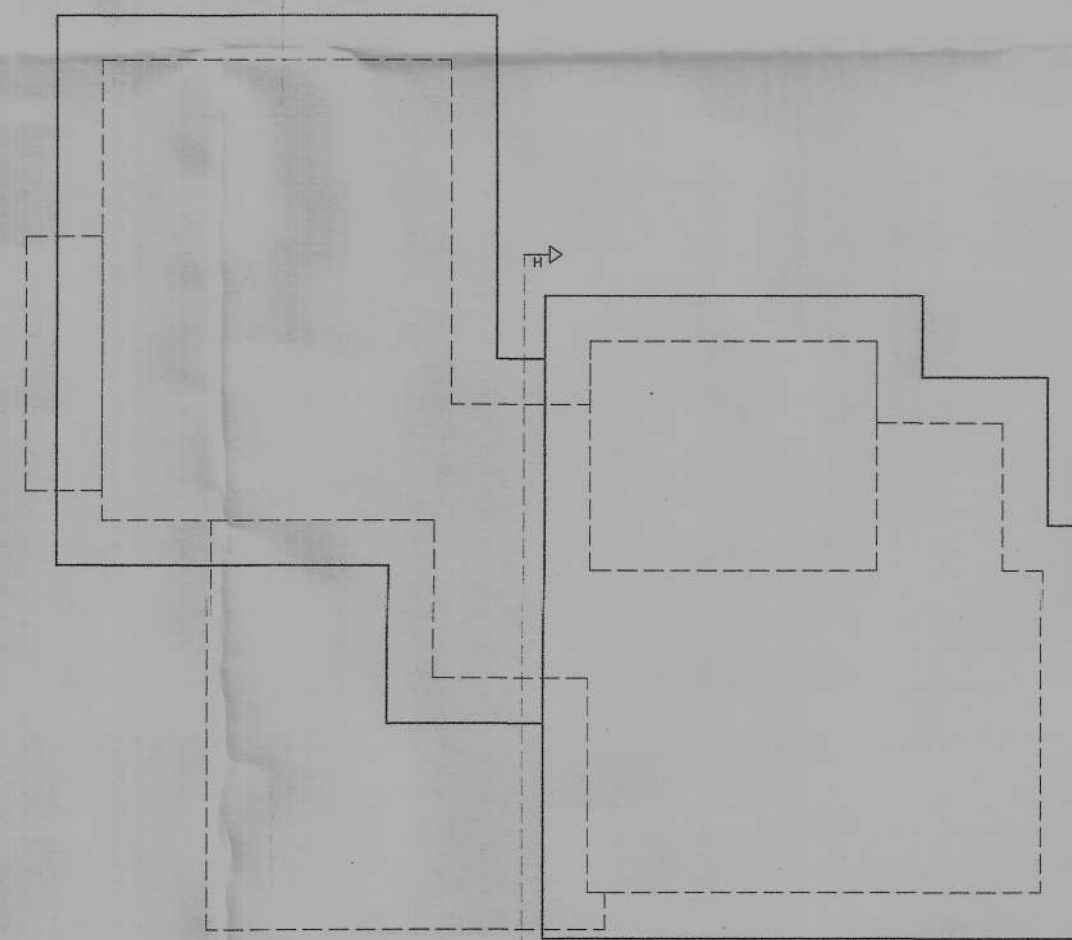


**ROOF PLAN**  
(SCALE:1:100)

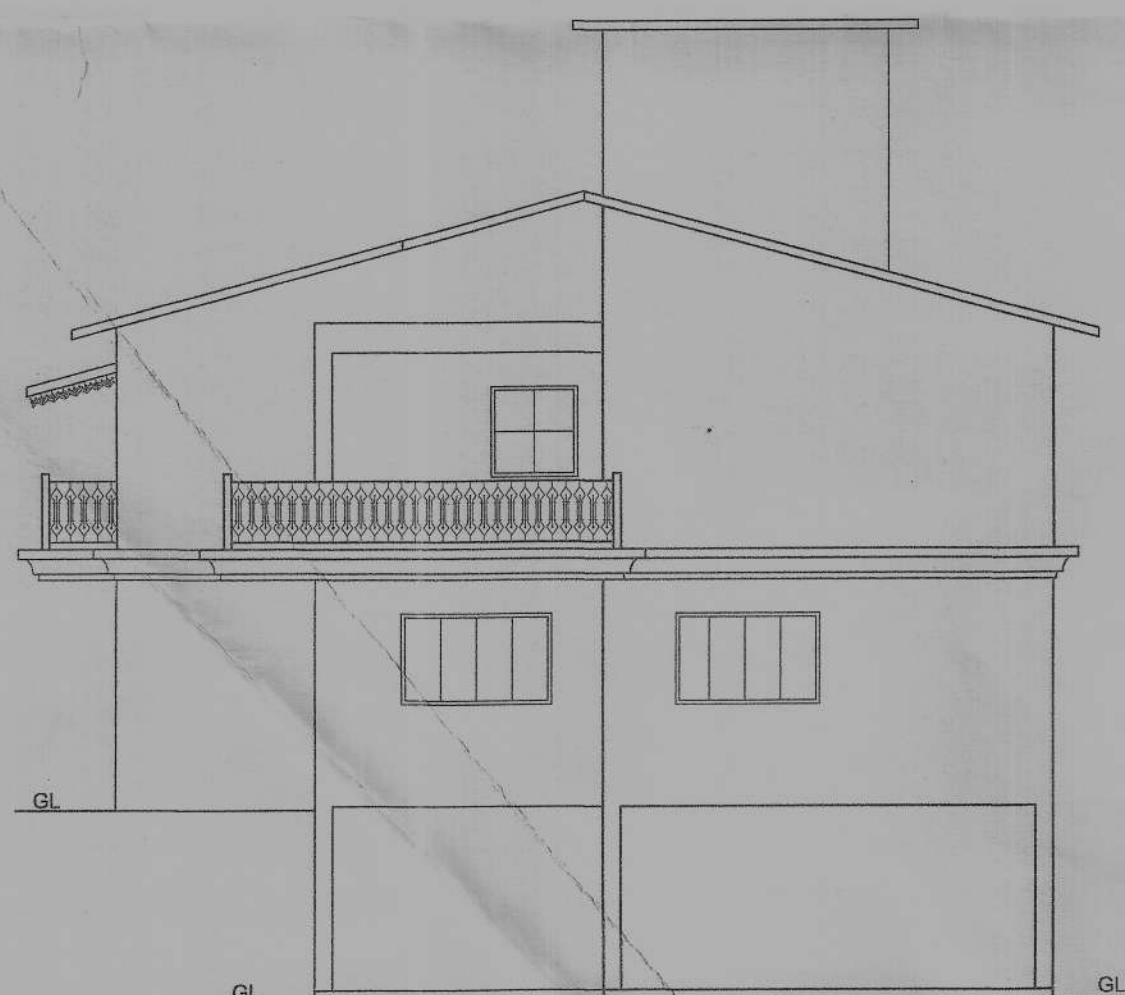


**NORTH SIDE ELEVATION**  
(SCALE:1:100)

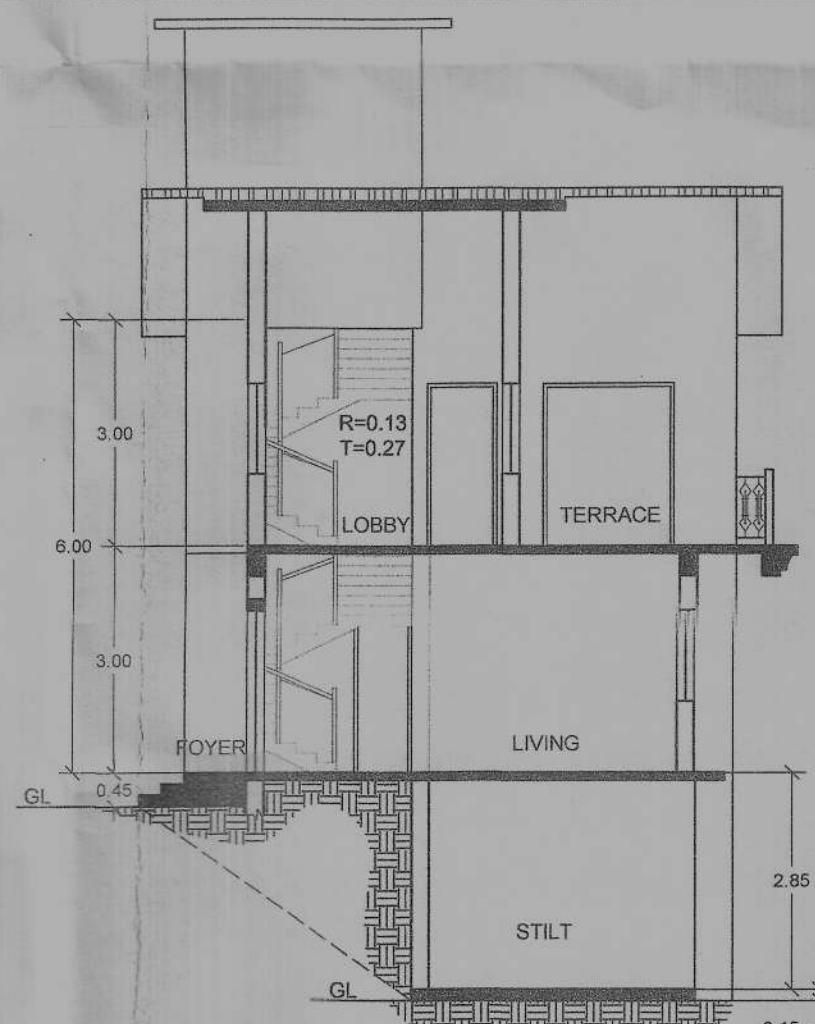


**SECTION -HH**  
(SCALE:1:100)

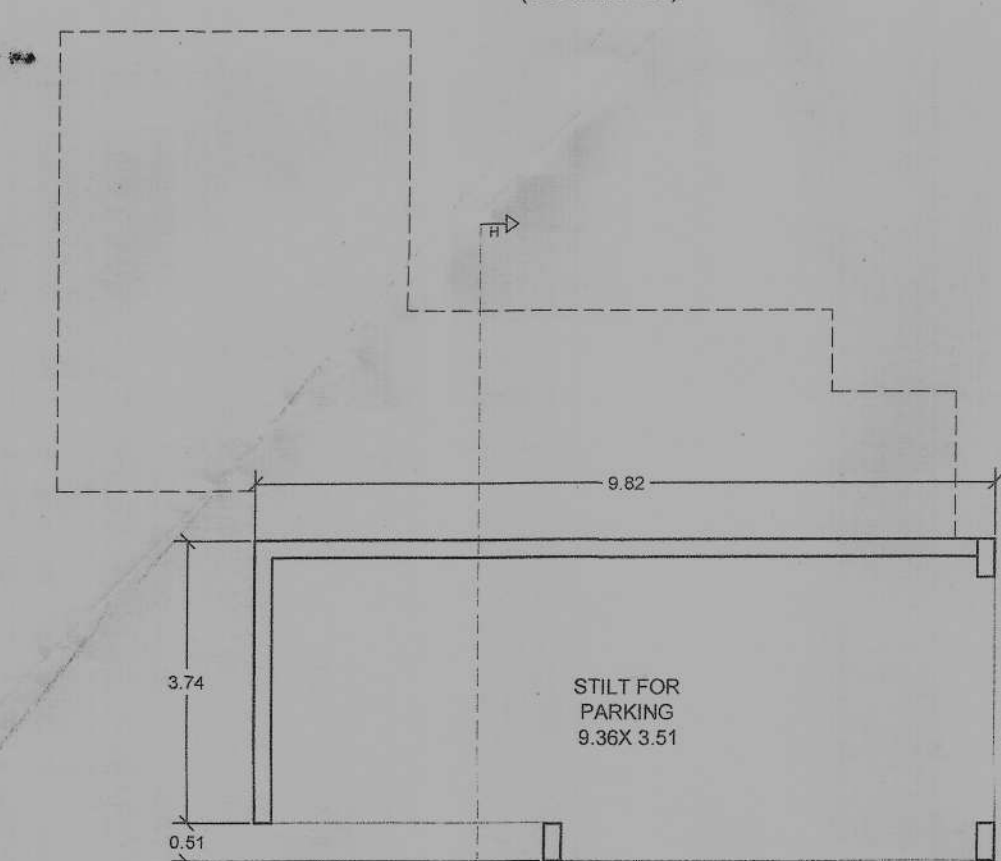

**STILT PLAN**  
(SCALE:1:100)

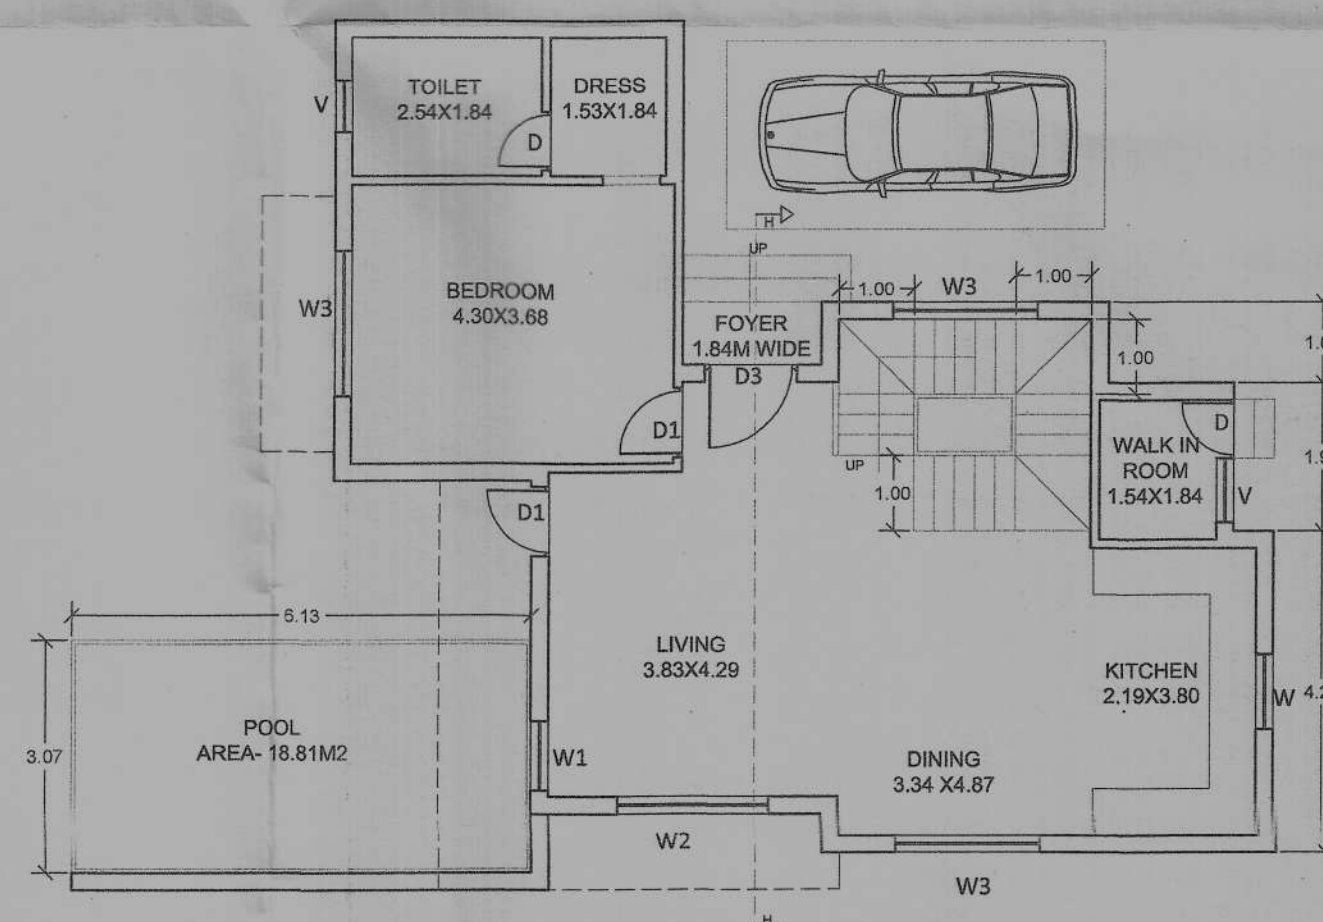

**GROUND FLOOR PLAN**  
(SCALE:1:100)

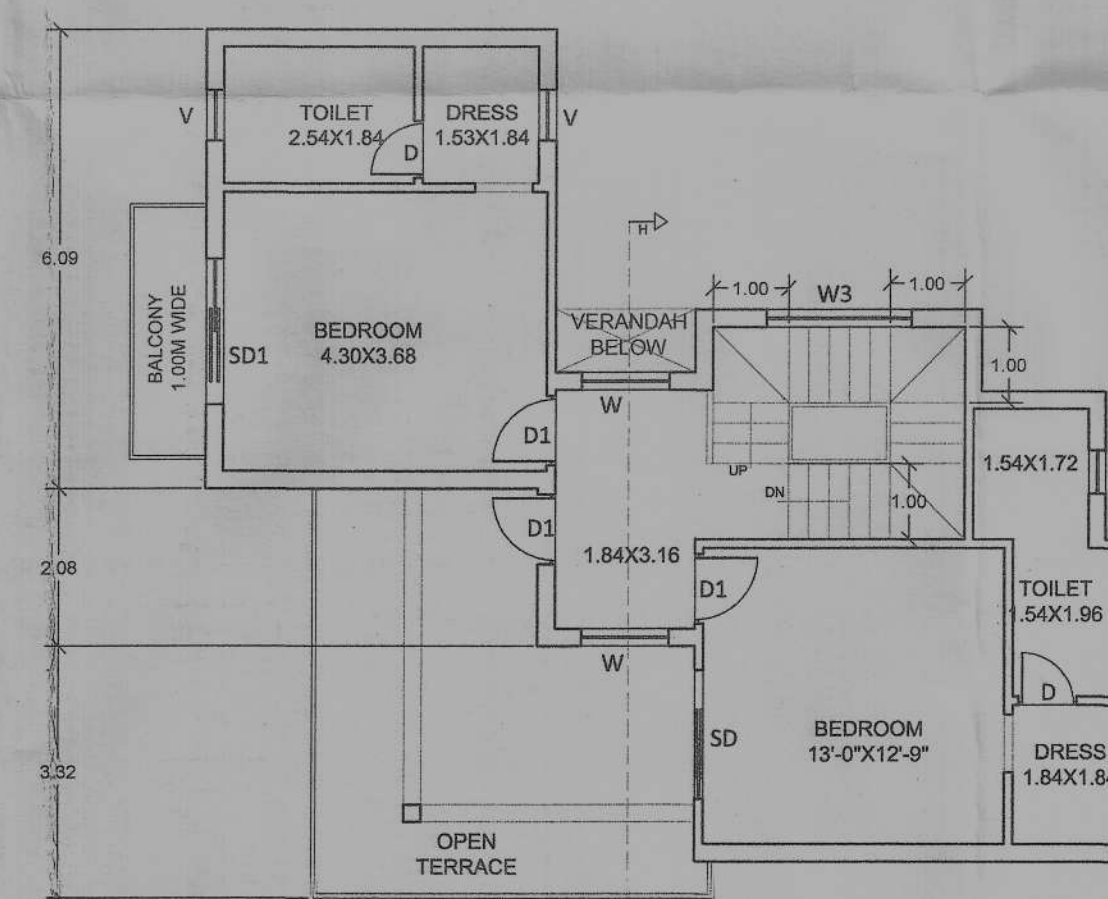


**FIRST FLOOR PLAN**  
(SCALE:1:100)

TITLE :-  
PROPOSED AMALGAMATION OF PLOTS  
AND CONSTRUCTION OF RESIDENTIAL  
VILLAS-01, 02, 03, 04, 05, 06, 07, 08, 09,  
SWIMMING POOLS AND COMPOUND WALL  
IN SURVEY NO. 254/6&7 AT SALVADOR-DO-  
MUNDO VILLAGE, BARDEZ - GOA .  
FOR M/S D PAL BUILDCON PVT. LTD

PROJECT ARCHITECT

ASHWINIKUMAR PRABHU

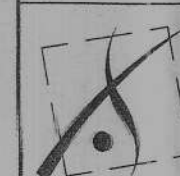

**studio Arche'type**  
architecture + interiors

Office No-2, First Floor, Alcon chambers, D.B road, Panajim, Goa-INDIA  
Ph.no-0091-0832-2421800. E-mail-studioarchetype@gmail.com