



APPROVED ARCHITECTURAL PLAN
DATE: 24 JUL 2020
PROJECT: PARMA VILLAGE
TALUKA: TALUKA
GOA: TALUKA

24 JUL 2020
PROJECT: PARMA VILLAGE
TALUKA: TALUKA
GOA: TALUKA

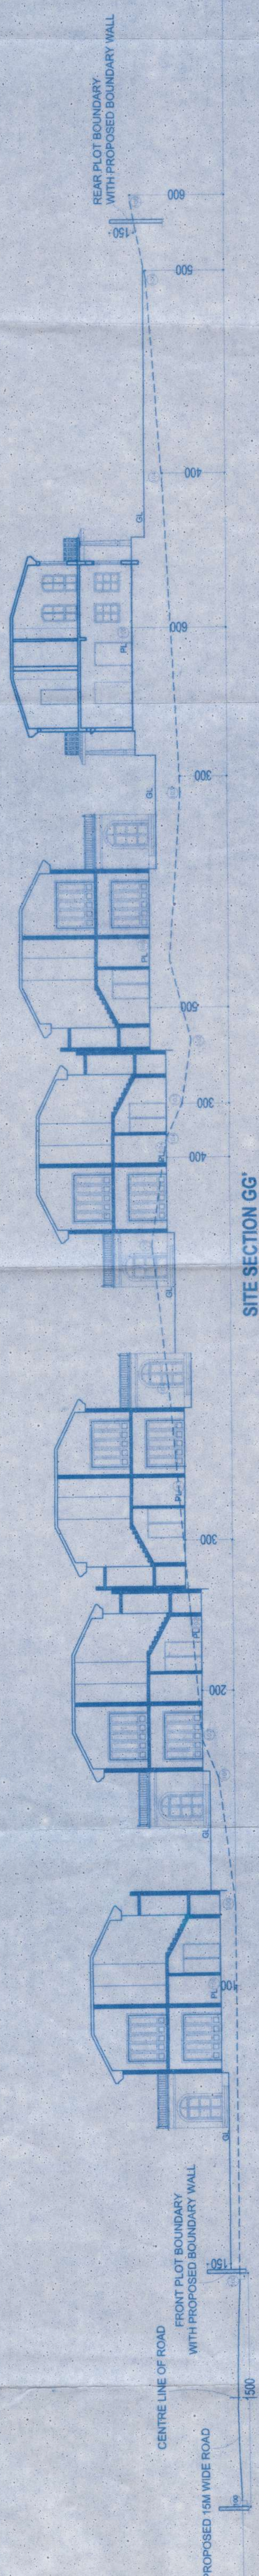


SITE SECTION GG'
Scale: 1:200

TYPE - 1 SINGLE UNIT
Scale: 1:100


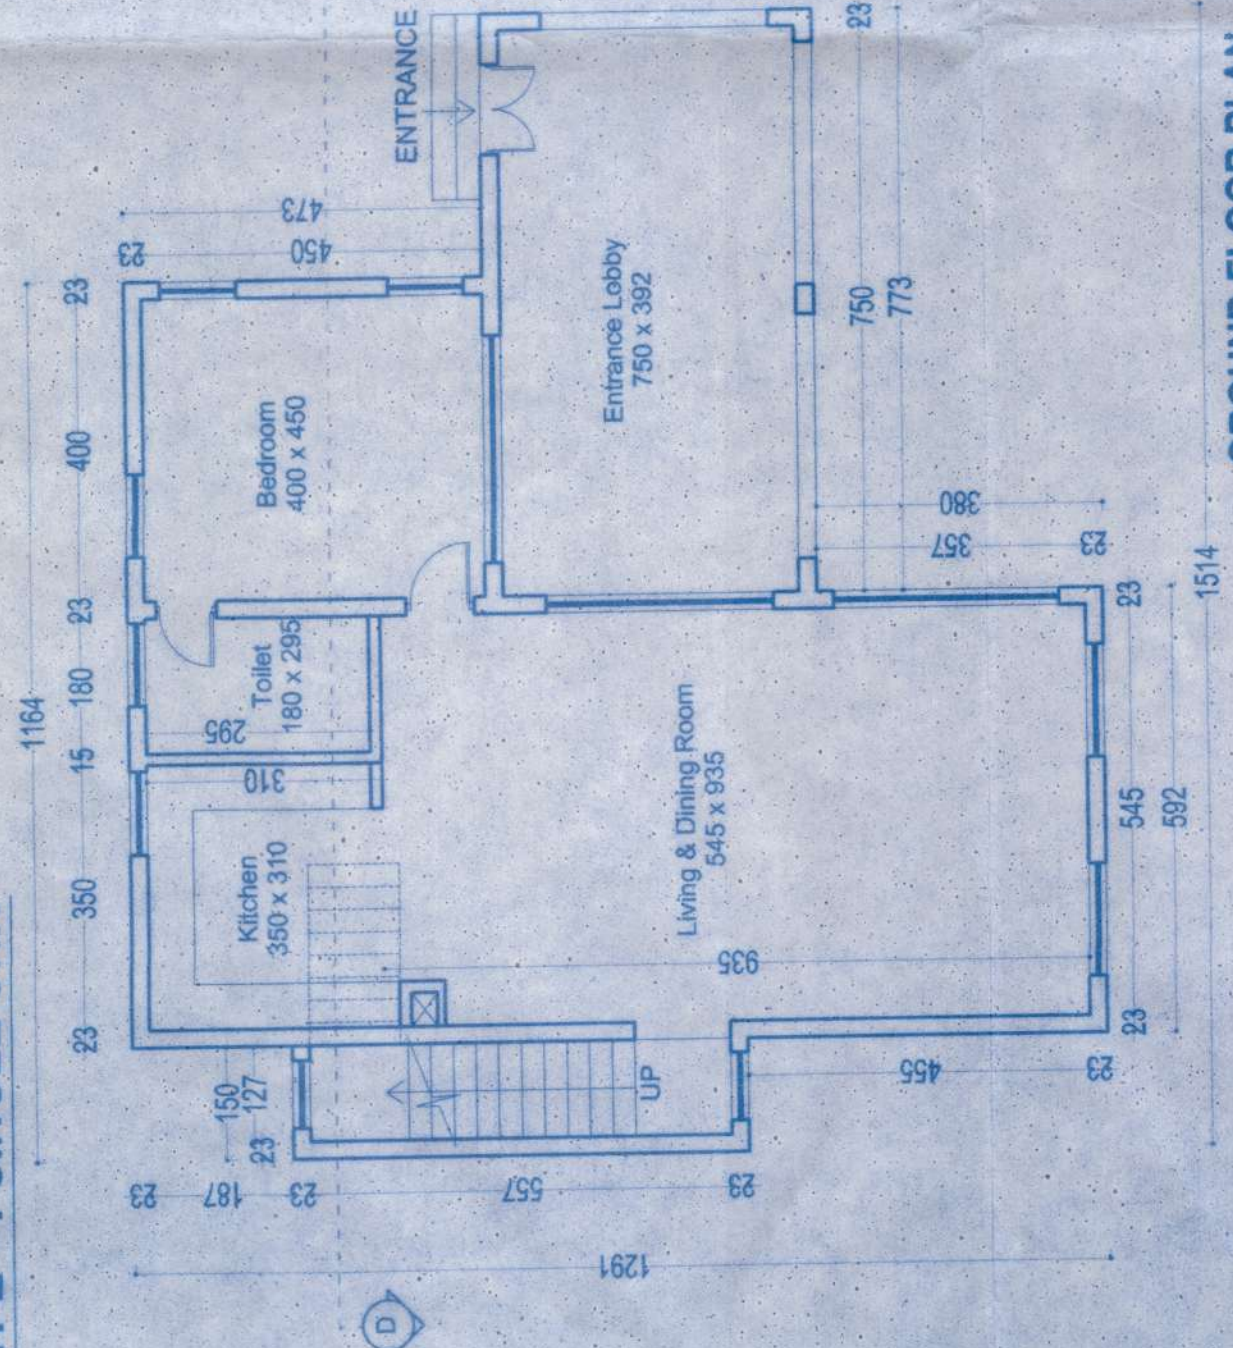


GROUND FLOOR PLAN
Scale: 1:100

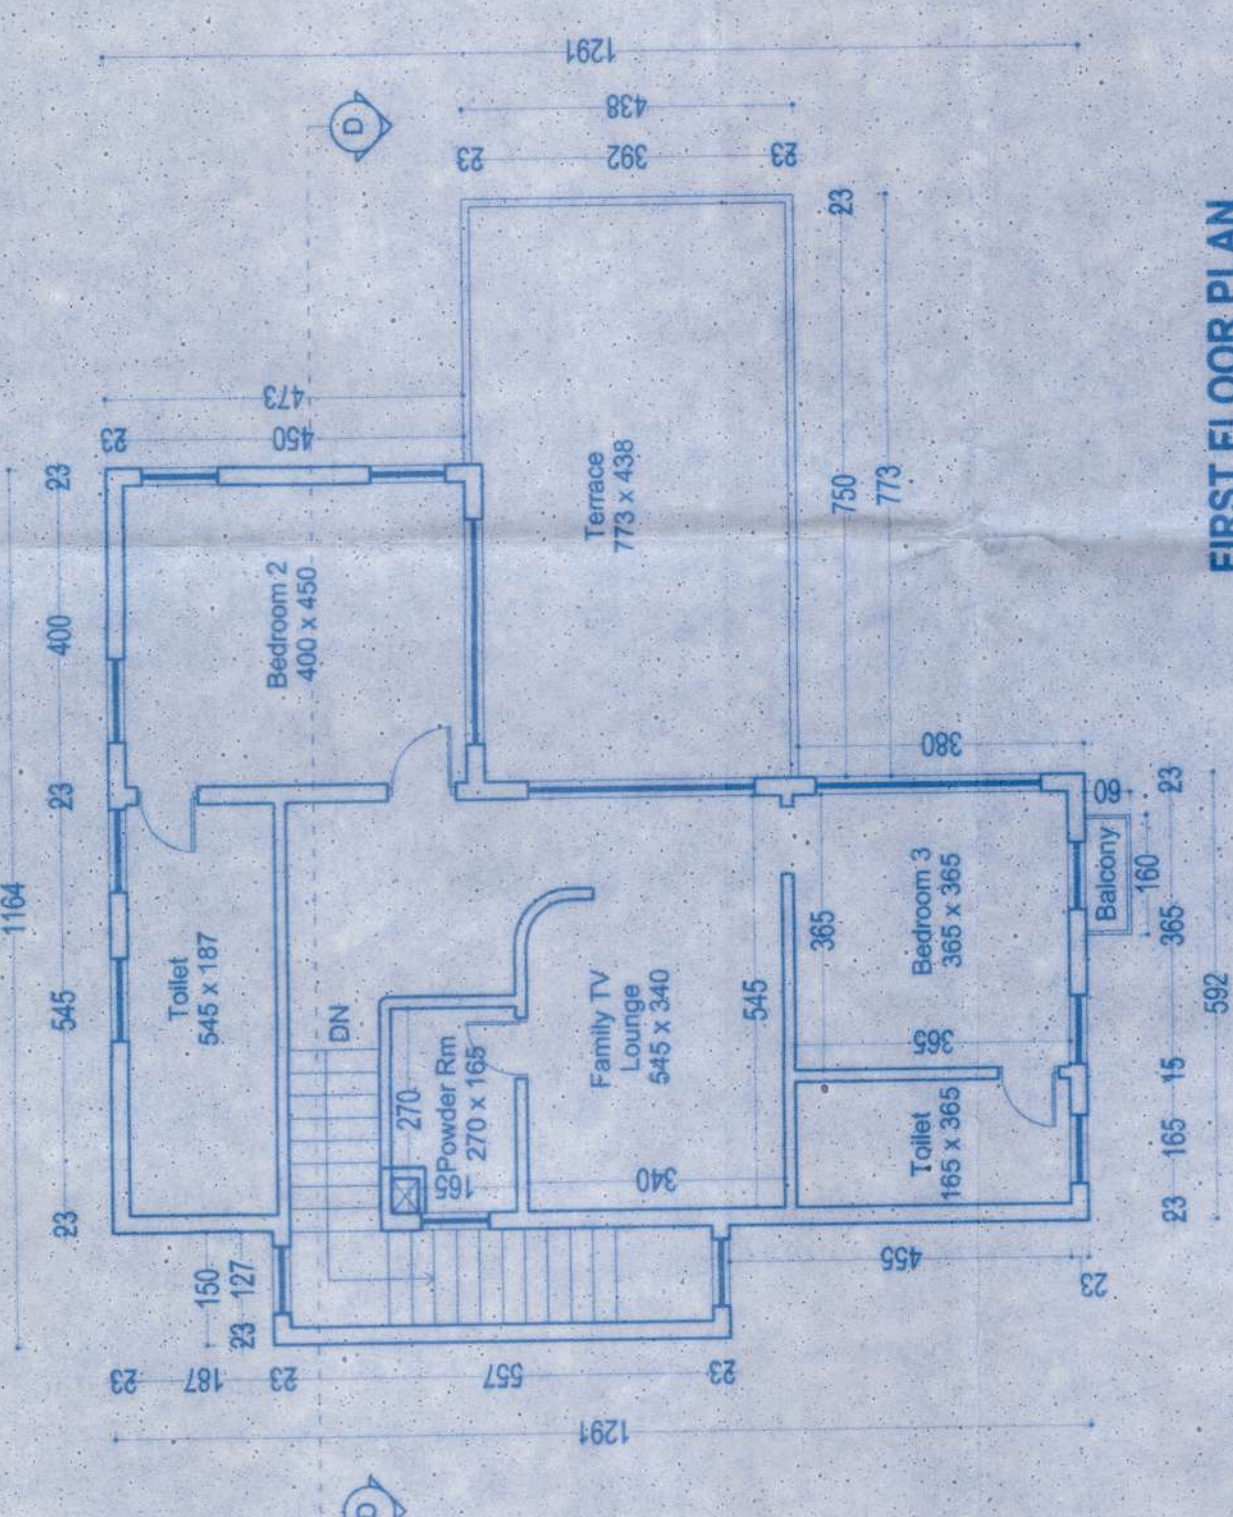


FIRST FLOOR PLAN
Scale: 1:100


ROOF PLAN
Scale: 1:100

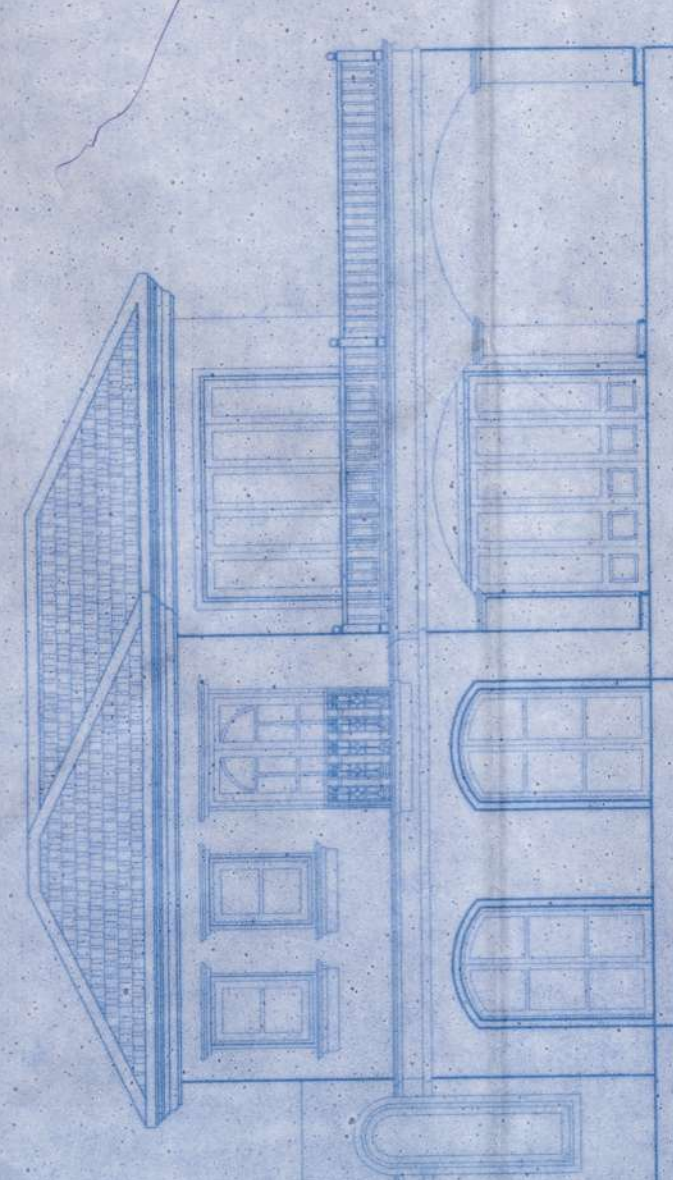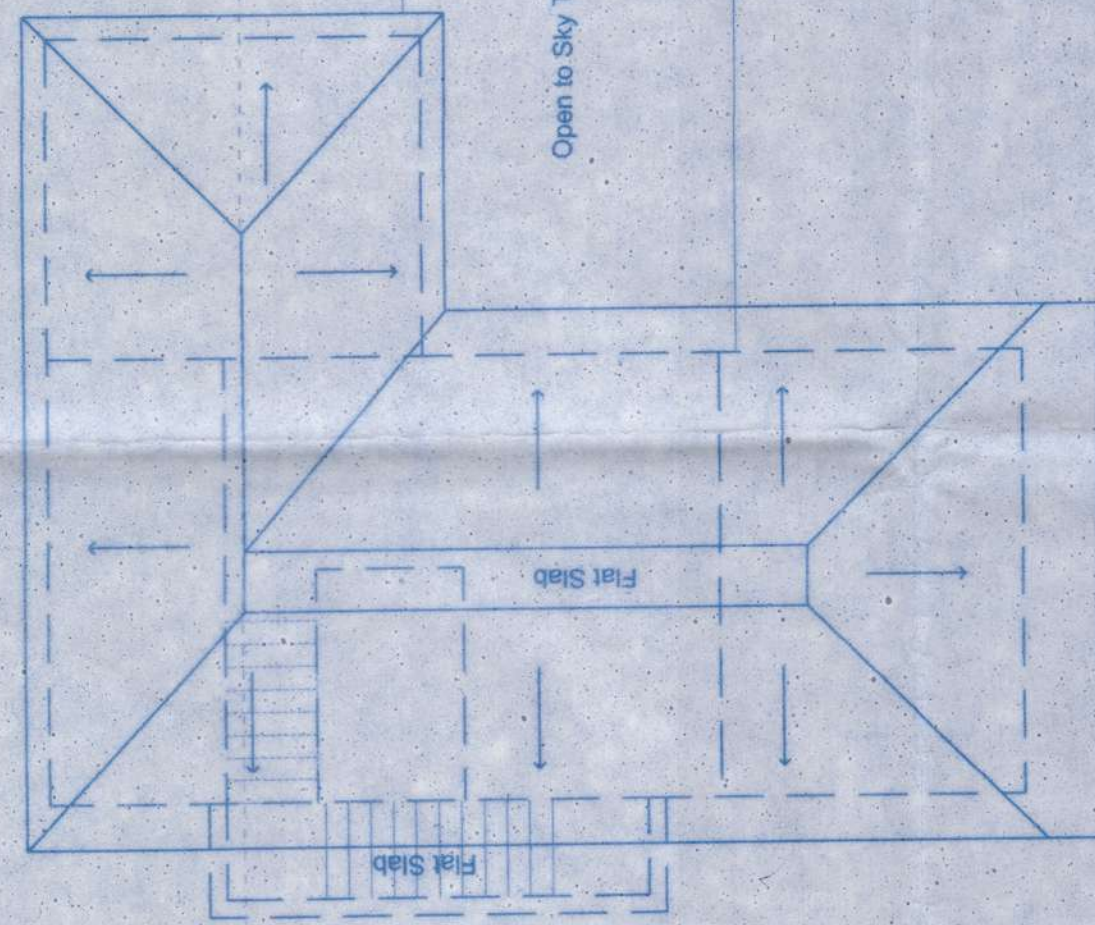

REAR ENTRANCE ELEVATION
Scale: 1:100

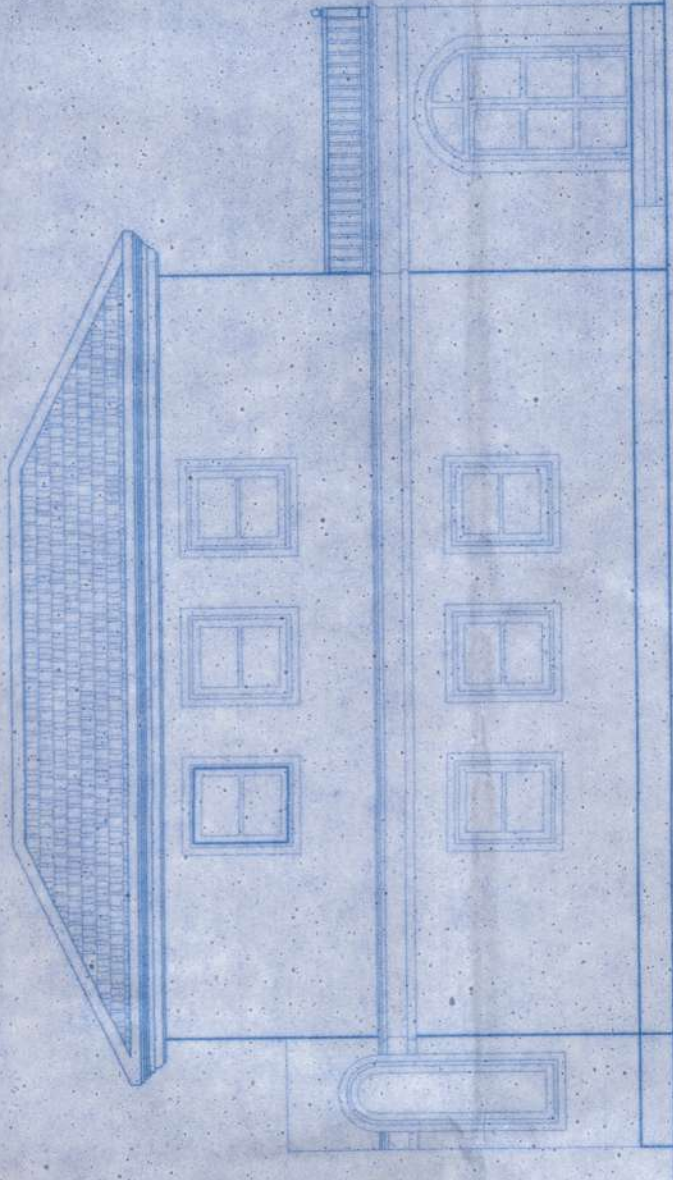

FRONT ENTRANCE ELEVATION
Scale: 1:100

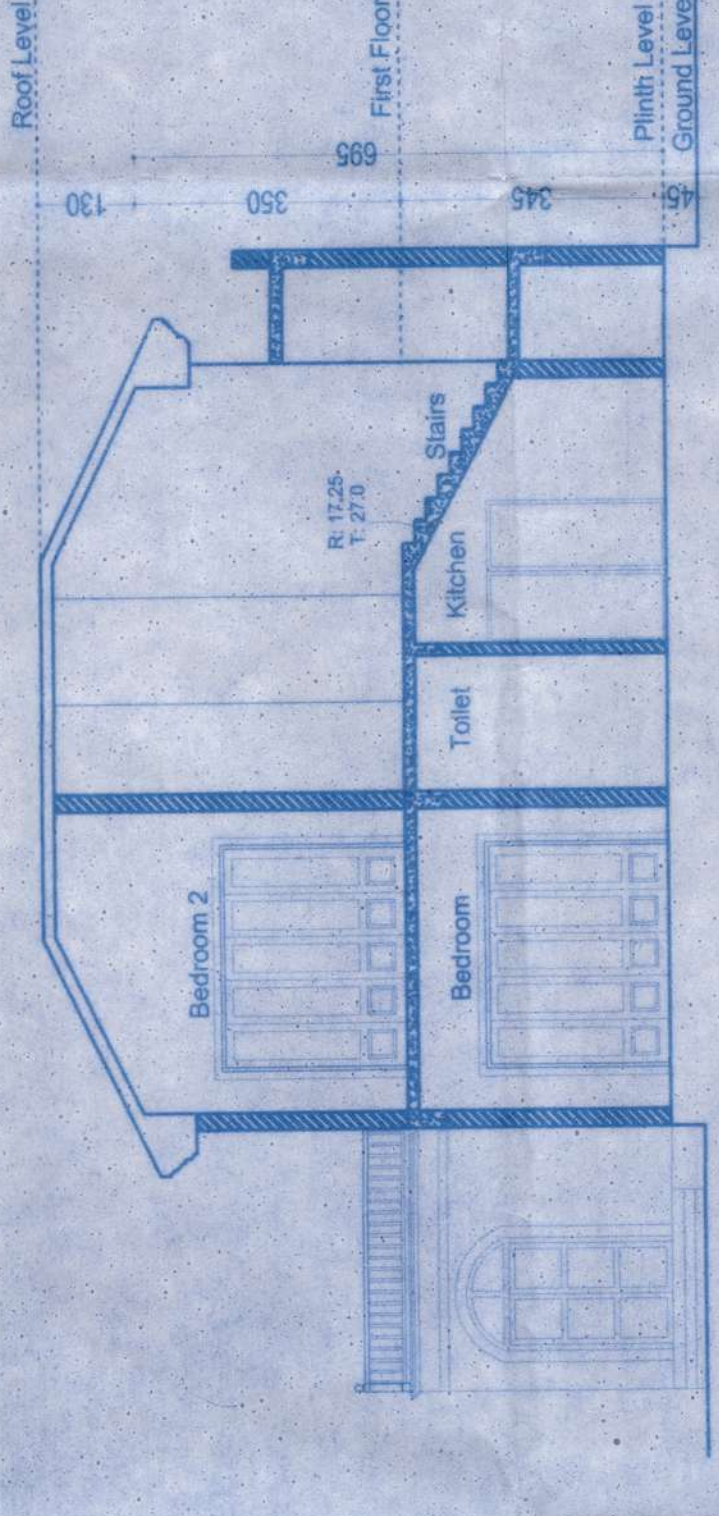

SECTION DD'
Scale: 1:100

AREA STATEMENT OF PROPOSED UNITS - TYPE 1, TYPE 2 & TYPE 3									
FLOORS	TOTAL BUA (sq.m)	AREA STATEMENT				TOTAL	NET F.A.R (sq.m)	PROP. F.A.R (sq.m)	TOTAL F.A.R (sq.m)
		TYPE-1	TYPE-2	TYPE-3	TOTAL				
GROUND FLOOR	139.20	9.95	11.59	0.95	33.49	21.54	117.68		
FIRST FLOOR	140.15	9.95	11.59	0.95	33.49	44.75	95.4		
TOTAL	279.35	19.90	23.18	1.90	66.98	66.29	213.06		
GROUND FLOOR	289.44	19.90	23.18	1.90	54.12	89.5	235.32		
FIRST FLOOR	289.44	19.90	23.18	1.90	67.70	190.80	468.12		
TOTAL	578.88	39.80	46.36	3.80	121.82	280.30	693.44		
GROUND FLOOR	156.57	11.02	14.76	6.15	31.93	40.68	115.88		
FIRST FLOOR	159.05	11.02	14.76	17.4	43.24	40.68	109.37		
TOTAL	315.62	22.04	29.52	23.55	74.67	81.36	225.25		
GROUND FLOOR	139.20sq.m + 289.44sq.m x 2nos. + 156.57sq.m = 874.65 sq.m								
FIRST FLOOR	140.15sq.m + 289.44sq.m x 2nos. + 156.57sq.m = 874.65 sq.m								
TOTAL	279.35sq.m + 578.88sq.m x 2nos. + 315.62sq.m = 1734.45 SQ.M.								
GROUND BUA	1734.45 SQ.M.								
GROUND FLOOR	1734.45 SQ.M.								
FIRST FLOOR	1734.45 SQ.M.								
TOTAL	3468.90 SQ.M.								
GROUND FLOOR	3468.90 SQ.M.								
FIRST FLOOR	3468.90 SQ.M.								
TOTAL	6937.80 SQ.M.								
GROUND FLOOR	6937.80 SQ.M.								
FIRST FLOOR	6937.80 SQ.M.								
TOTAL	13875.60 SQ.M.								
GROUND FLOOR	13875.60 SQ.M.								
FIRST FLOOR	13875.60 SQ.M.								
TOTAL	27751.20 SQ.M.								
GROUND FLOOR	27751.20 SQ.M.								
FIRST FLOOR	27751.20 SQ.M.								
TOTAL	55502.40 SQ.M.								
GROUND FLOOR	55502.40 SQ.M.								
FIRST FLOOR	55502.40 SQ.M.								
TOTAL	111004.80 SQ.M.								
GROUND FLOOR	111004.80 SQ.M.								
FIRST FLOOR	111004.80 SQ.M.								
TOTAL	222009.60 SQ.M.								
GROUND FLOOR	222009.60 SQ.M.								
FIRST FLOOR	222009.60 SQ.M.								
TOTAL	444019.20 SQ.M.								
GROUND FLOOR	444019.20 SQ.M.								
FIRST FLOOR	444019.20 SQ.M.								
TOTAL	888038.40 SQ.M.								
GROUND FLOOR	888038.40 SQ.M.								
FIRST FLOOR	888038.40 SQ.M.								
TOTAL	1776076.80 SQ.M.								
GROUND FLOOR	1776076.80 SQ.M.								
FIRST FLOOR	1776076.80 SQ.M.								
TOTAL	3552153.60 SQ.M.								
GROUND FLOOR	3552153.60 SQ.M.								
FIRST FLOOR	3552153.60 SQ.M.								
TOTAL	7104307.20 SQ.M.								
GROUND FLOOR	7104307.20 SQ.M.								
FIRST FLOOR	7104307.20 SQ.M.								
TOTAL	14208614.40 SQ.M.								
GROUND FLOOR	14208614.40 SQ.M.								
FIRST FLOOR	14208614.40 SQ.M.								
TOTAL	28417228.80 SQ.M.								
GROUND FLOOR	28417228.80 SQ.M.								
FIRST FLOOR	28417228.80 SQ.M.								
TOTAL	56834457.60 SQ.M.								
GROUND FLOOR	56834457.60 SQ.M.								
FIRST FLOOR	56834457.60 SQ.M.								
TOTAL	113668915.20 SQ.M.								
GROUND FLOOR	113668915.20 SQ.M.								
FIRST FLOOR	113668915.20 SQ.M.								
TOTAL	227337830.40 SQ.M.								
GROUND FLOOR	227337830.40 SQ.M.								
FIRST FLOOR	227337830.40 SQ.M.								
TOTAL	454675660.80 SQ.M.								
GROUND FLOOR	454675660.80 SQ.M.								
FIRST FLOOR	454675660.80 SQ.M.								
TOTAL	909351321.60 SQ.M.								
GROUND FLOOR	909351321.60 SQ.M.								
FIRST FLOOR	909351321.60 SQ.M.								
TOTAL	1818702643.20 SQ.M.								
GROUND FLOOR	1818702643.20 SQ.M.								
FIRST FLOOR	1818702643.20 SQ.M.								
TOTAL	3637405286.40 SQ.M.								
GROUND FLOOR	3637405286.40 SQ.M.								
FIRST FLOOR	3637405286.40 SQ.M.								
TOTAL	7274810572.80 SQ.M.								
GROUND FLOOR	7274810572.80 SQ.M.								
FIRST FLOOR	7274810572.80 SQ.M.								
TOTAL	14549621145.60 SQ.M.								
GROUND FLOOR	14549621145.60 SQ.M.								
FIRST FLOOR	14549621145.60 SQ.M.								
TOTAL	29099242291.20 SQ.M.								
GROUND FLOOR	29099242291.20 SQ.M.								
FIRST FLOOR	29099242291.20 SQ.M.								
TOTAL	58198484582.40 SQ.M.								
GROUND FLOOR	58198484582.40 SQ.M.								
FIRST FLOOR	58198484582.40 SQ.M.								
TOTAL	116396969164.80 SQ.M.								
GROUND FLOOR	116396969164.80 SQ.M.								
FIRST FLOOR	116396969164.80 SQ.M.								
TOTAL	232793938329.60 SQ.M.								
GROUND FLOOR	232793938329.60 SQ.M.								
FIRST FLOOR	232793938329.60 SQ.M.								
TOTAL	465587876659.20 SQ.M.								
GROUND FLOOR	465587876659.20 SQ.M.								
FIRST FLOOR	465587876659.20 SQ.M.								
TOTAL	931175753318.40 SQ.M.								
GROUND FLOOR	931175753318.40 SQ.M.								
FIRST FLOOR	931175753318.40 SQ.M.								
TOTAL	1862351506636.80 SQ.M.								
GROUND FLOOR	1862351506636.80 SQ.M.								
FIRST FLOOR	1862351506636.80 SQ.M.								
TOTAL	3724703013273.60 SQ.M.								
GROUND FLOOR	3724703013273.60 SQ.M.								
FIRST FLOOR	3724703013273.60 SQ.M.								
TOTAL	7449406026547.20 SQ.M.								
GROUND FLOOR	7449406026547.20 SQ.M.								
FIRST FLOOR	7449406026547.20 SQ.M.								
TOTAL	14898812053094.40 SQ.M.								
GROUND FLOOR	14898812053094.40 SQ.M.								
FIRST FLOOR	14898812053094.40 SQ.M.								
TOTAL	29797624106188.80 SQ.M.								
GROUND FLOOR	29797624106188.80 SQ.M.								
FIRST FLOOR	29797624106188.80 SQ.M.								
TOTAL	59595248212377.60 SQ.M.								
GROUND FLOOR	59595248212377.60 SQ.M.								
FIRST FLOOR	59595248212377.60 SQ.M.								
TOTAL	119190496424755.20 SQ.M.								
GROUND FLOOR	119190496424755.20 SQ.M.								
FIRST FLOOR	119190496424755.20 SQ.M.								
TOTAL	238380992849510.40 SQ.M.								
GROUND FLOOR	238380992849510.40 SQ.M.								
FIRST FLOOR	238380992849510.40 SQ.M.								
TOTAL	476761985699020.80 SQ.M.								
GROUND FLOOR	476761985699020.80 SQ.M.								
FIRST FLOOR	476761985699020.80 SQ.M.								
TOTAL	953523971398041.60 SQ.M.								
GROUND FLOOR	953523971398041.60 SQ.M.								
FIRST FLOOR	953523971398041.60 SQ.M.								
TOTAL	1907047942796083.20 SQ.M.								
GROUND FLOOR	1907047942796083.20 SQ.M.								
FIRST FLOOR	1907047942796083.20 SQ.M.								
TOTAL	3814095885592166.40 SQ.M.								
GROUND FLOOR	3814095885592166.40 SQ.M.								
FIRST FLOOR	3814095885592166.40 SQ.M.								
TOTAL	7628191771184332.80 SQ.M.								
GROUND FLOOR	7628191771184332.80 SQ.M.								
FIRST FLOOR	7628191771184332.80 SQ.M.								
TOTAL	15256383542368665.60 SQ.M.								
GROUND FLOOR	15256383542368665.60 SQ.M.								
FIRST FLOOR	15256383542368665.60 SQ.M.								
TOTAL	30512767084737331.20 SQ.M.								
GROUND FLOOR	30512767084737331.20 SQ.M.								
FIRST FLOOR	30512767084737331.20 SQ.M.								
TOTAL	61025534169474662.40 SQ.M.								
GROUND FLOOR	61025534169474662.40 SQ.M.								
FIRST FLOOR	61025534169474662.40 SQ.M.								
TOTAL	122051068338949324.80 SQ.M.								
GROUND FLOOR	122051068338949324.80 SQ.M.								
FIRST FLOOR	122051068338949324.80 SQ.M.								
TOTAL	244102136677898649.60 SQ.M.								
GROUND FLOOR	244102136677898649.60 SQ.M.								
FIRST FLOOR	244102136677898649.60 SQ.M.								
TOTAL	488204273355797299.20 SQ.M.								
GROUND FLOOR	488204273355797299.20 SQ.M.								
FIRST FLOOR	488204273355797299.20 SQ.M.								
TOTAL	976408546711594598.40 SQ.M.								
GROUND FLOOR	976408546711594598.40 SQ.M.								
FIRST FLOOR	976408546711594598.40 SQ.M.								
TOTAL	1952817093423189196.80 SQ.M.								
GROUND FLOOR	1952817093423189196.80 SQ.M.								
FIRST FLOOR	1952817093423189196.80 SQ.M.								
TOTAL	3905634186846378393.60 SQ.M.								
GROUND FLOOR	3905634186846378393.60 SQ.M.								
FIRST FLOOR	3905634186846378393.60 SQ.M.								
TOTAL	7811268373692756787.20 SQ.M.								
GROUND FLOOR	7811268373692756787.20 SQ.M.								
FIRST FLOOR	7811268373692756787.20 SQ.M.								
TOTAL	15622536747385513574.40 SQ.M.								
GROUND FLOOR	15622536747385513574.40 SQ.M.								
FIRST FLOOR	15622536747385513574.40 SQ.M.								
TOTAL	31245073494771027148.80 SQ.M.								
GROUND FLOOR	31245073494771027148.80 SQ.M.								
FIRST FLOOR	31245073494771027148.80 SQ.M.								
TOTAL	62490146989542054297.60 SQ.M.								
GROUND FLOOR	62490146989542054297.60 SQ.M.								
FIRST FLOOR	62490146989542054297.60 SQ.M.								
TOTAL	124980293979084108595.20 SQ.M.								
GROUND FLOOR	124980293979084108595.20 SQ.M.								
F									