




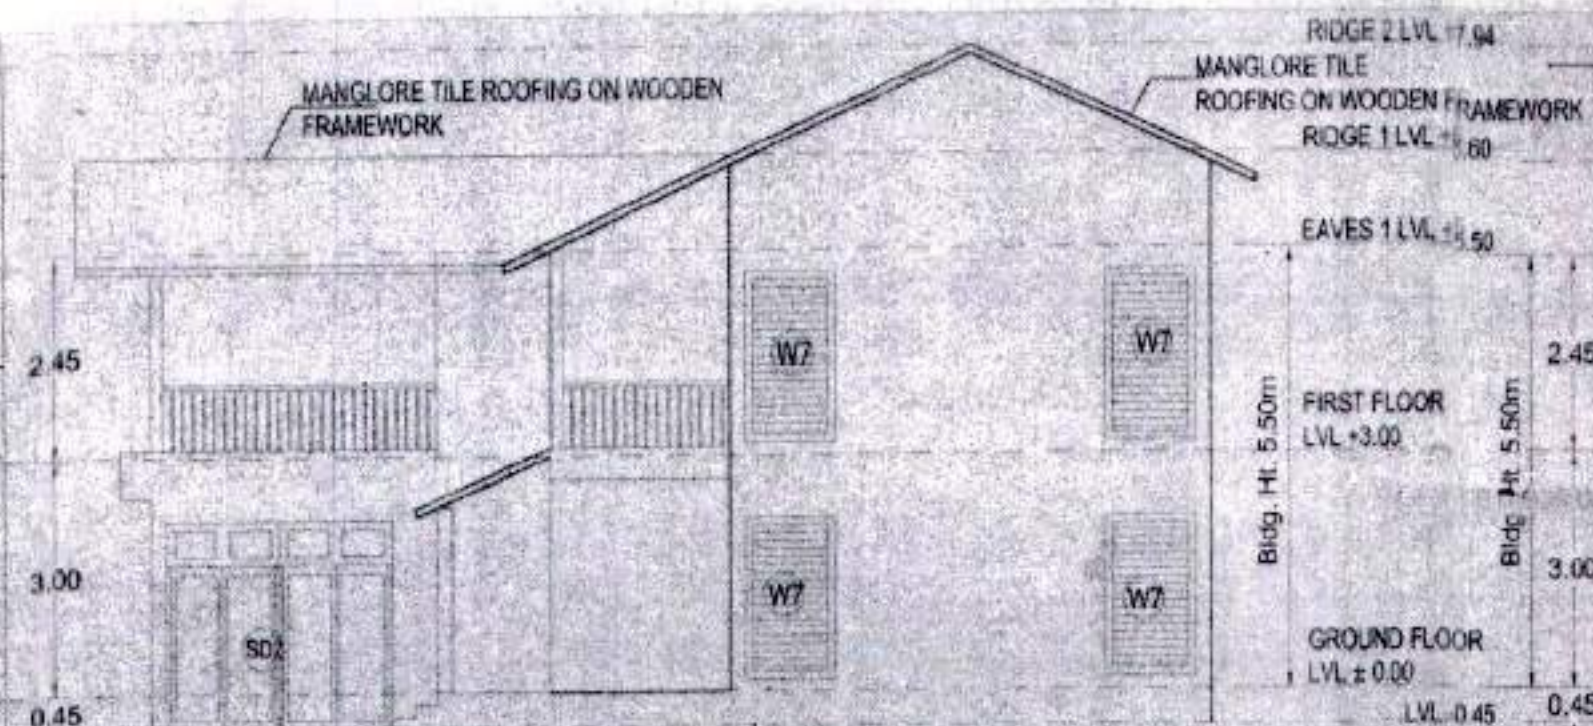


FRONT ELEVATION (TYPE-D)
SCALE 1:100

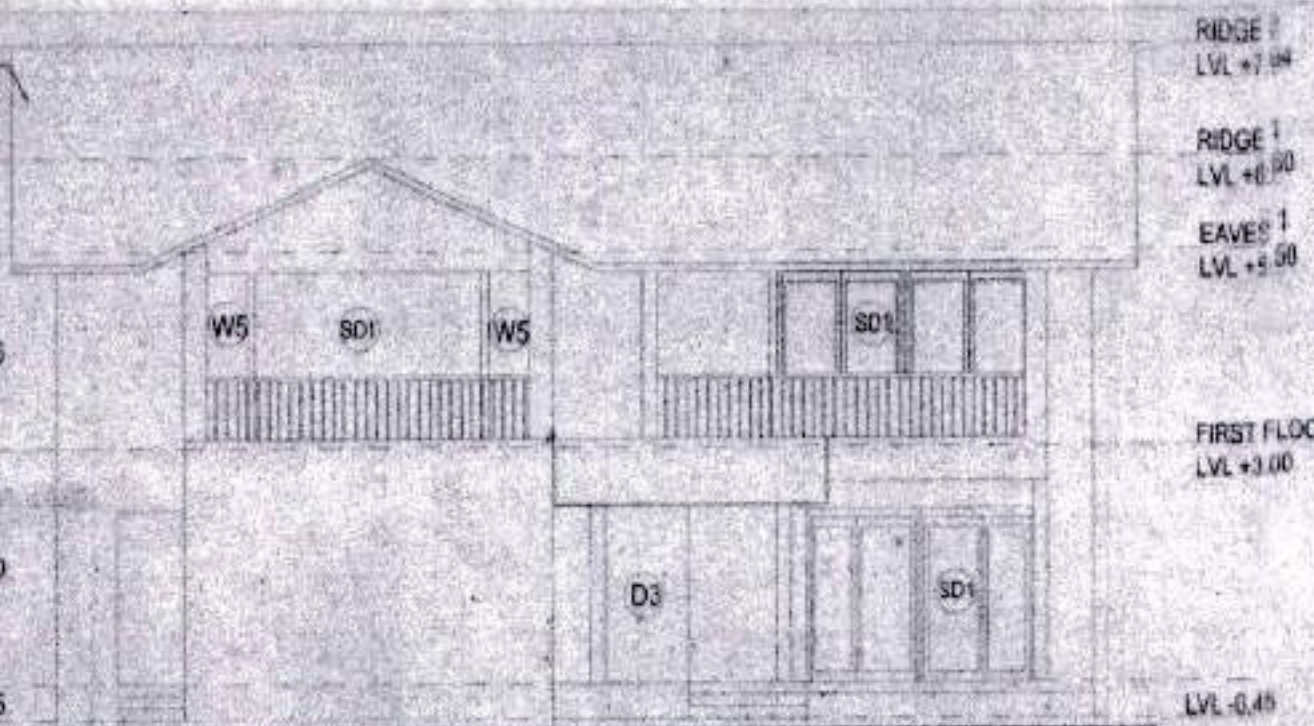


SIDE ELEVATION (TYPE-D)
SCALE 1:100

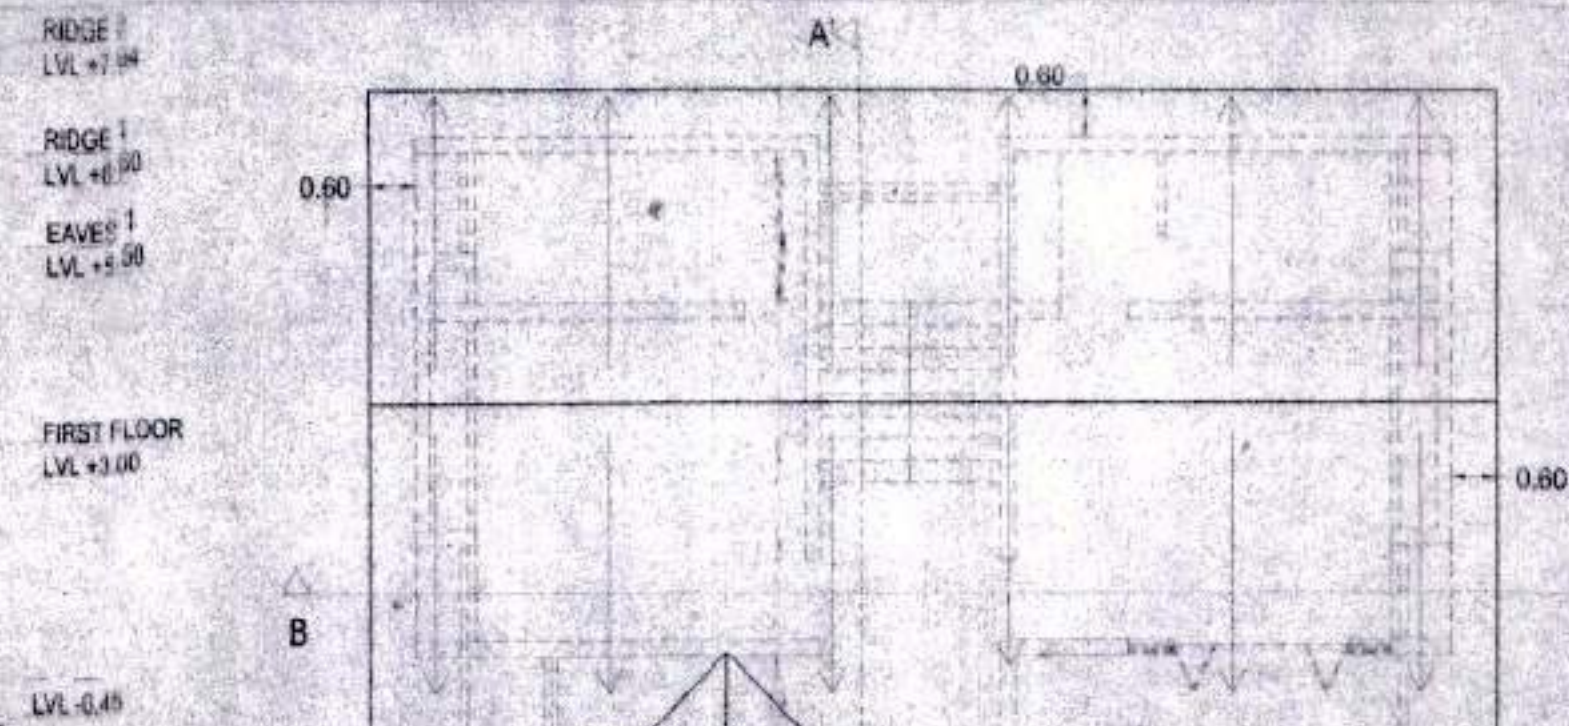

ROOF PLAN
(TYPE-D)
SCALE 1:100

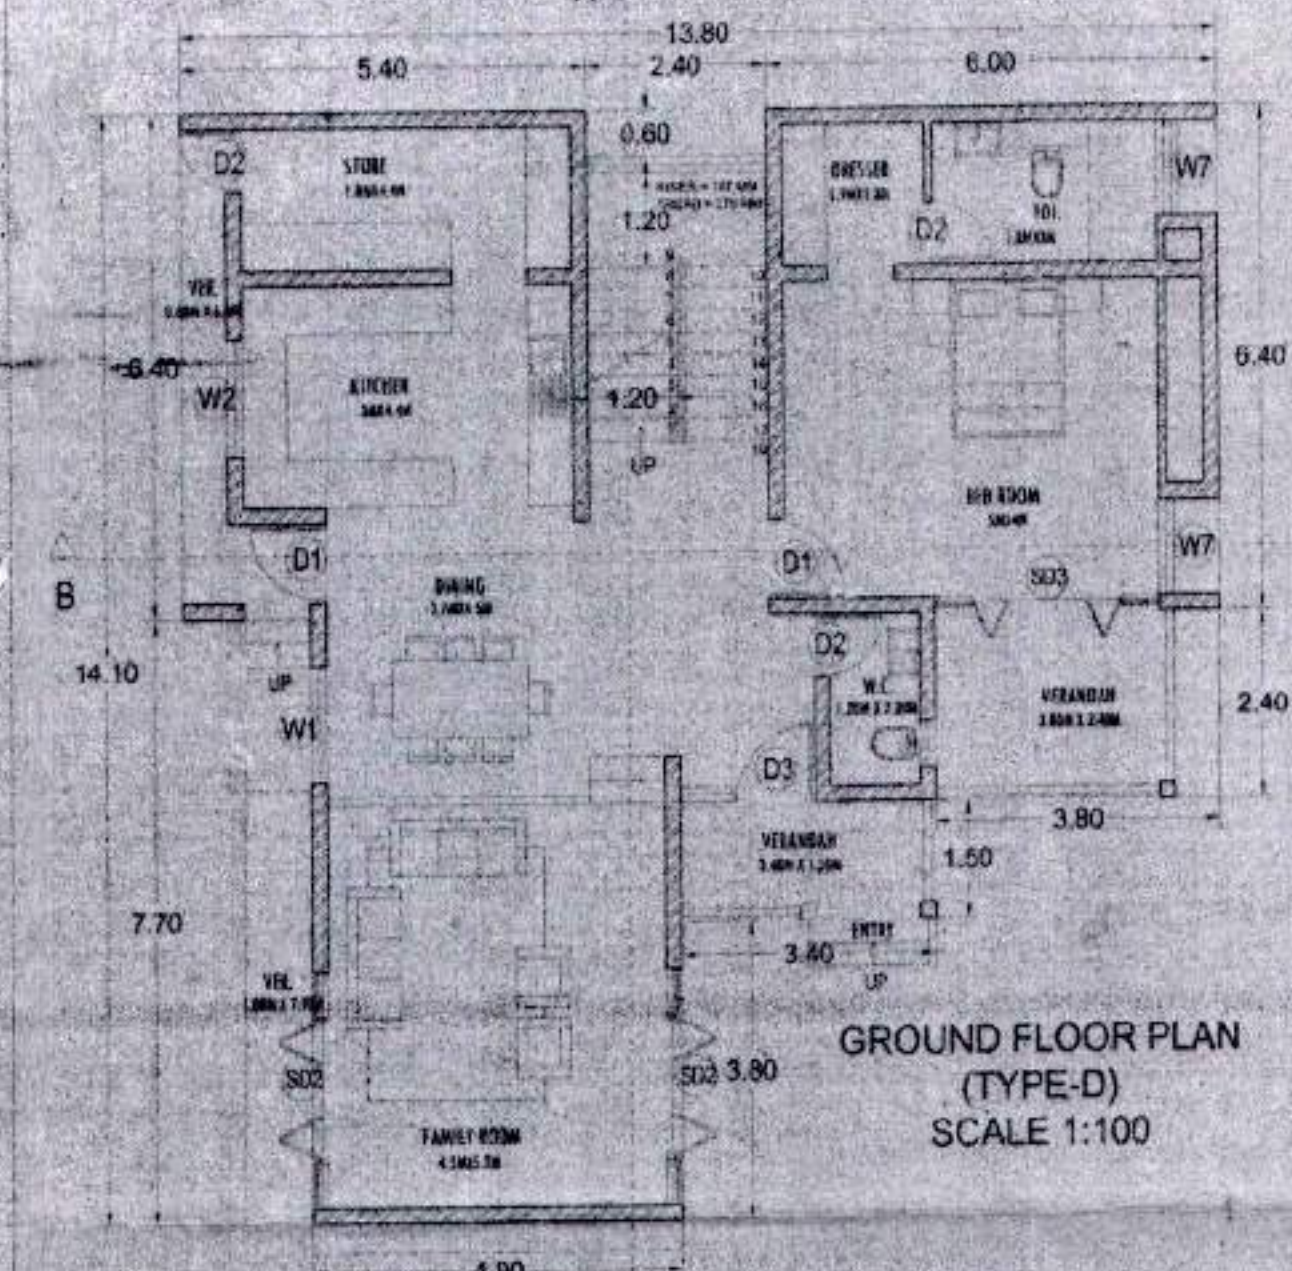

GROUND FLOOR PLAN
(TYPE-D)
SCALE 1:100

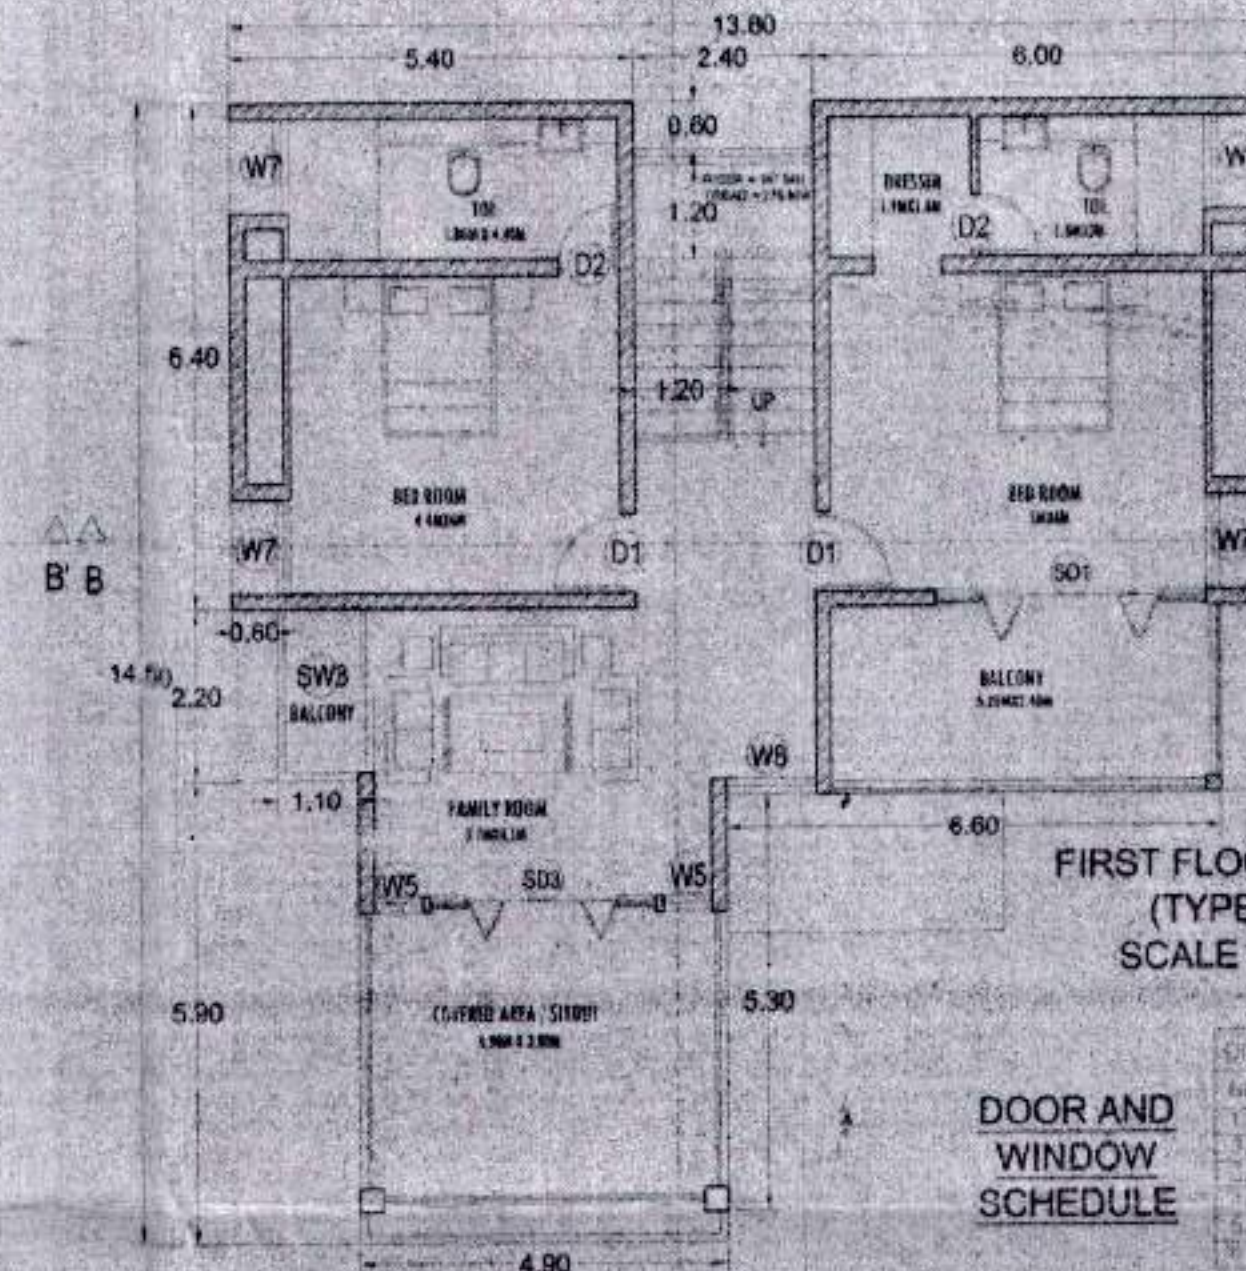

FIRST FLOOR PLAN
(TYPE-D)
SCALE 1:100

DOOR AND
WINDOW
SCHEDULE

AREA CALCULATIONS
(TYPE-D)

NO.	LEVEL	AREA OF FLOOR	AREA OF ROOF	AREA OF TERRACE	AREA OF BALCONY	AREA OF VERANDA	AREA OF COVERED AREA	AREA OF UNCOVERED AREA	AREA OF TOTAL
1	GROUND	10.00 X 10.00	10.00	0.00	0.00	0.00	0.00	0.00	10.00
2	FIRST FLOOR	10.00 X 10.00	10.00	0.00	0.00	0.00	0.00	0.00	10.00
3	ROOF	10.00 X 10.00	10.00	0.00	0.00	0.00	0.00	0.00	10.00
4	TERRACE	10.00 X 10.00	10.00	0.00	0.00	0.00	0.00	0.00	10.00
5	BALCONY	10.00 X 10.00	10.00	0.00	0.00	0.00	0.00	0.00	10.00
6	VERANDA	10.00 X 10.00	10.00	0.00	0.00	0.00	0.00	0.00	10.00
7	COVERED AREA	10.00 X 10.00	10.00	0.00	0.00	0.00	0.00	0.00	10.00
8	UNCOVERED AREA	10.00 X 10.00	10.00	0.00	0.00	0.00	0.00	0.00	10.00
9	TOTAL	10.00 X 10.00	10.00	0.00	0.00	0.00	0.00	0.00	10.00

NO.	DESCRIPTION	AREA (SQ. M)	AREA (SQ. FT)
1	GROUND	10.00	107.64
2	FIRST FLOOR	10.00	107.64
3	ROOF	10.00	107.64
4	TERRACE	10.00	107.64
5	BALCONY	10.00	107.64
6	VERANDA	10.00	107.64
7	COVERED AREA	10.00	107.64
8	UNCOVERED AREA	10.00	107.64
9	TOTAL	10.00	107.64

PROJECT:
PROPOSED RESIDENTIAL VILLAS & COMPOUND WALL ON PROPERTY BEARING SURVEY NO. 296 / 40, AT
ALDONA VILLAGE, BARDEZ TALUKA - GOA.

SIGNATURE OF ARCHITECT

ARMINIO RIBEIRO DE SANTANA
ARCHITECT
H. No. 181, Opp. St. Sebastian Church, Fontainhas,
Panaji Goa. Ph: (01) 2276611 / 2276612
Reg. No. AR/0016/2010

SIGNATURE OF APPLICANT

SCALE - 1:100, 200, 500
AND DIMENSIONS ARE ALL IN MM,
UNLESS SPECIFIED OTHERWISE.

DRAWN BY: PREM

DATE: 13.07.2016

SUBMISSION
DRAWING

DRG. NO
03