



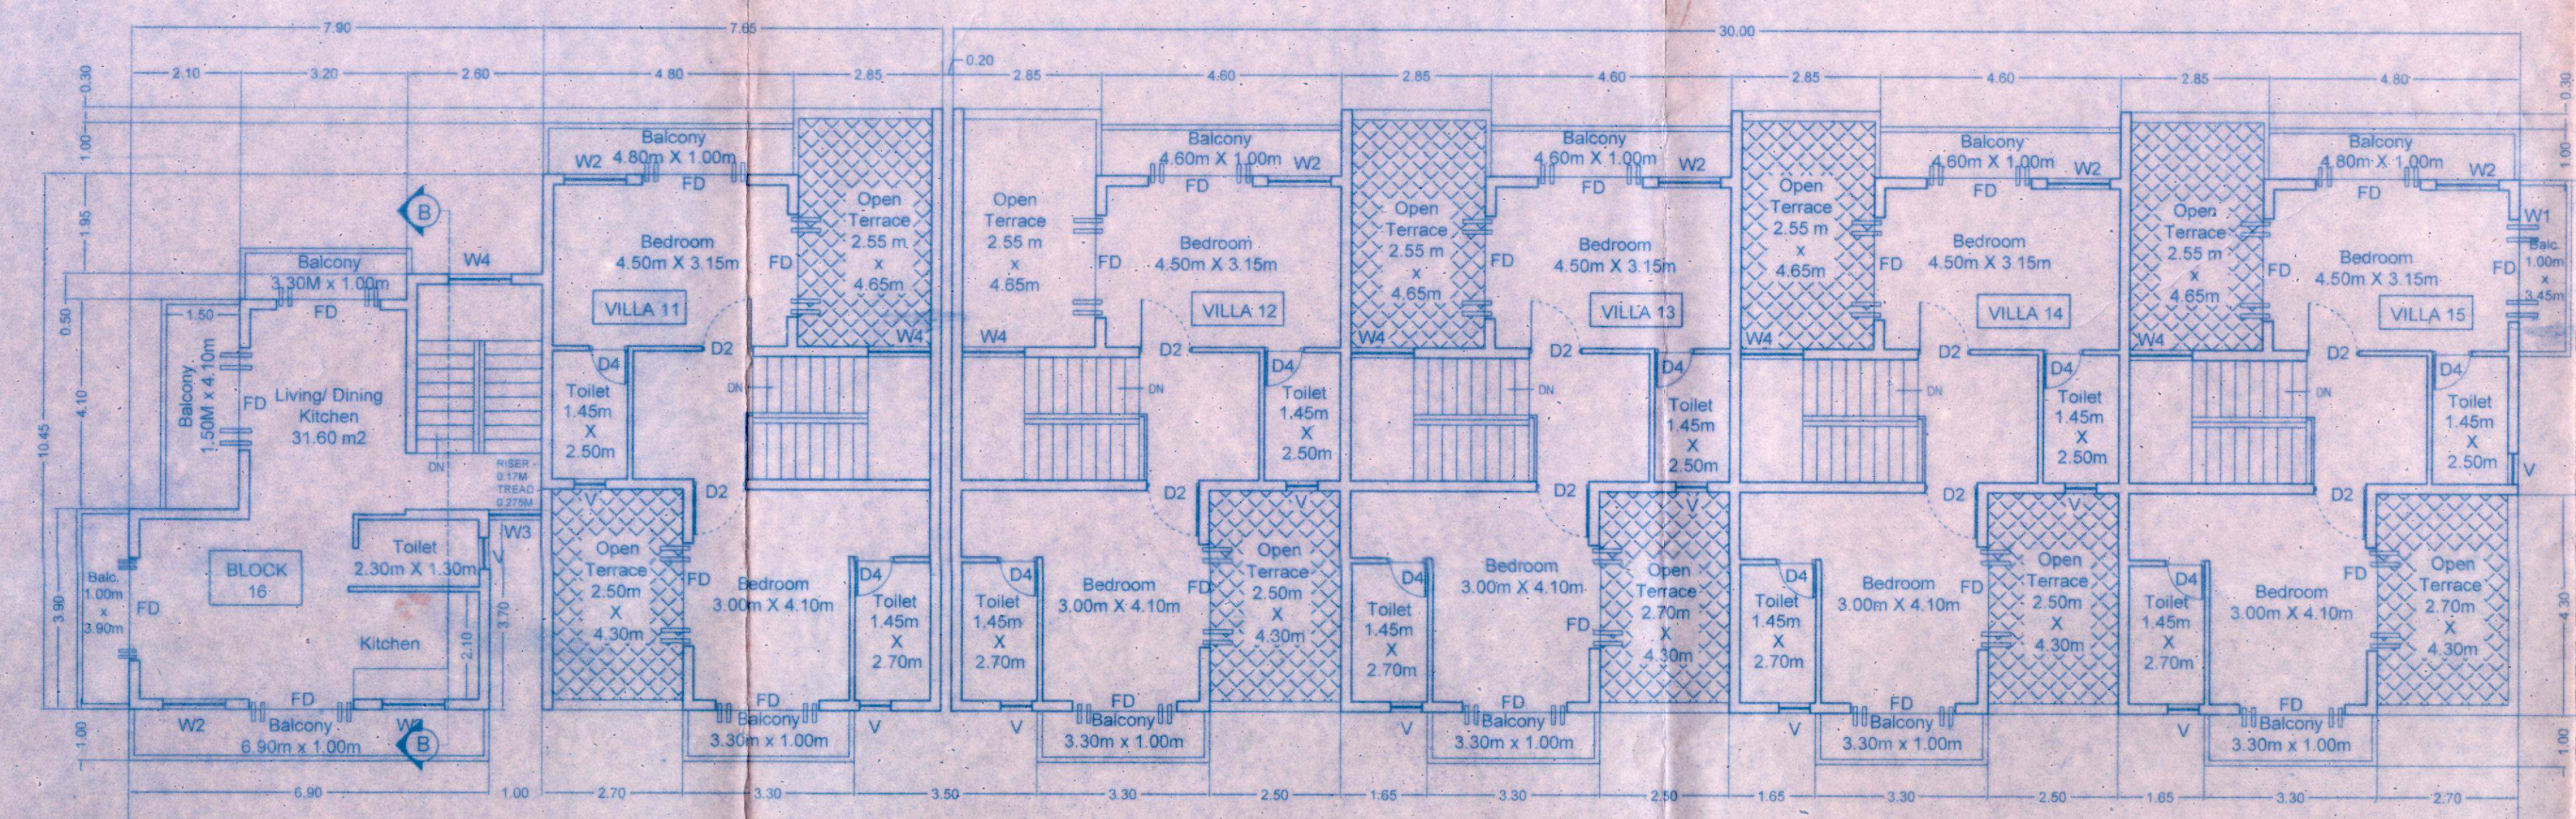


FIRST FLOOR PLAN OF
BLOCK 16
SCALE = 1:100

FIRST FLOOR PLAN - VILLA 11 TO 15
SCALE = 1:100

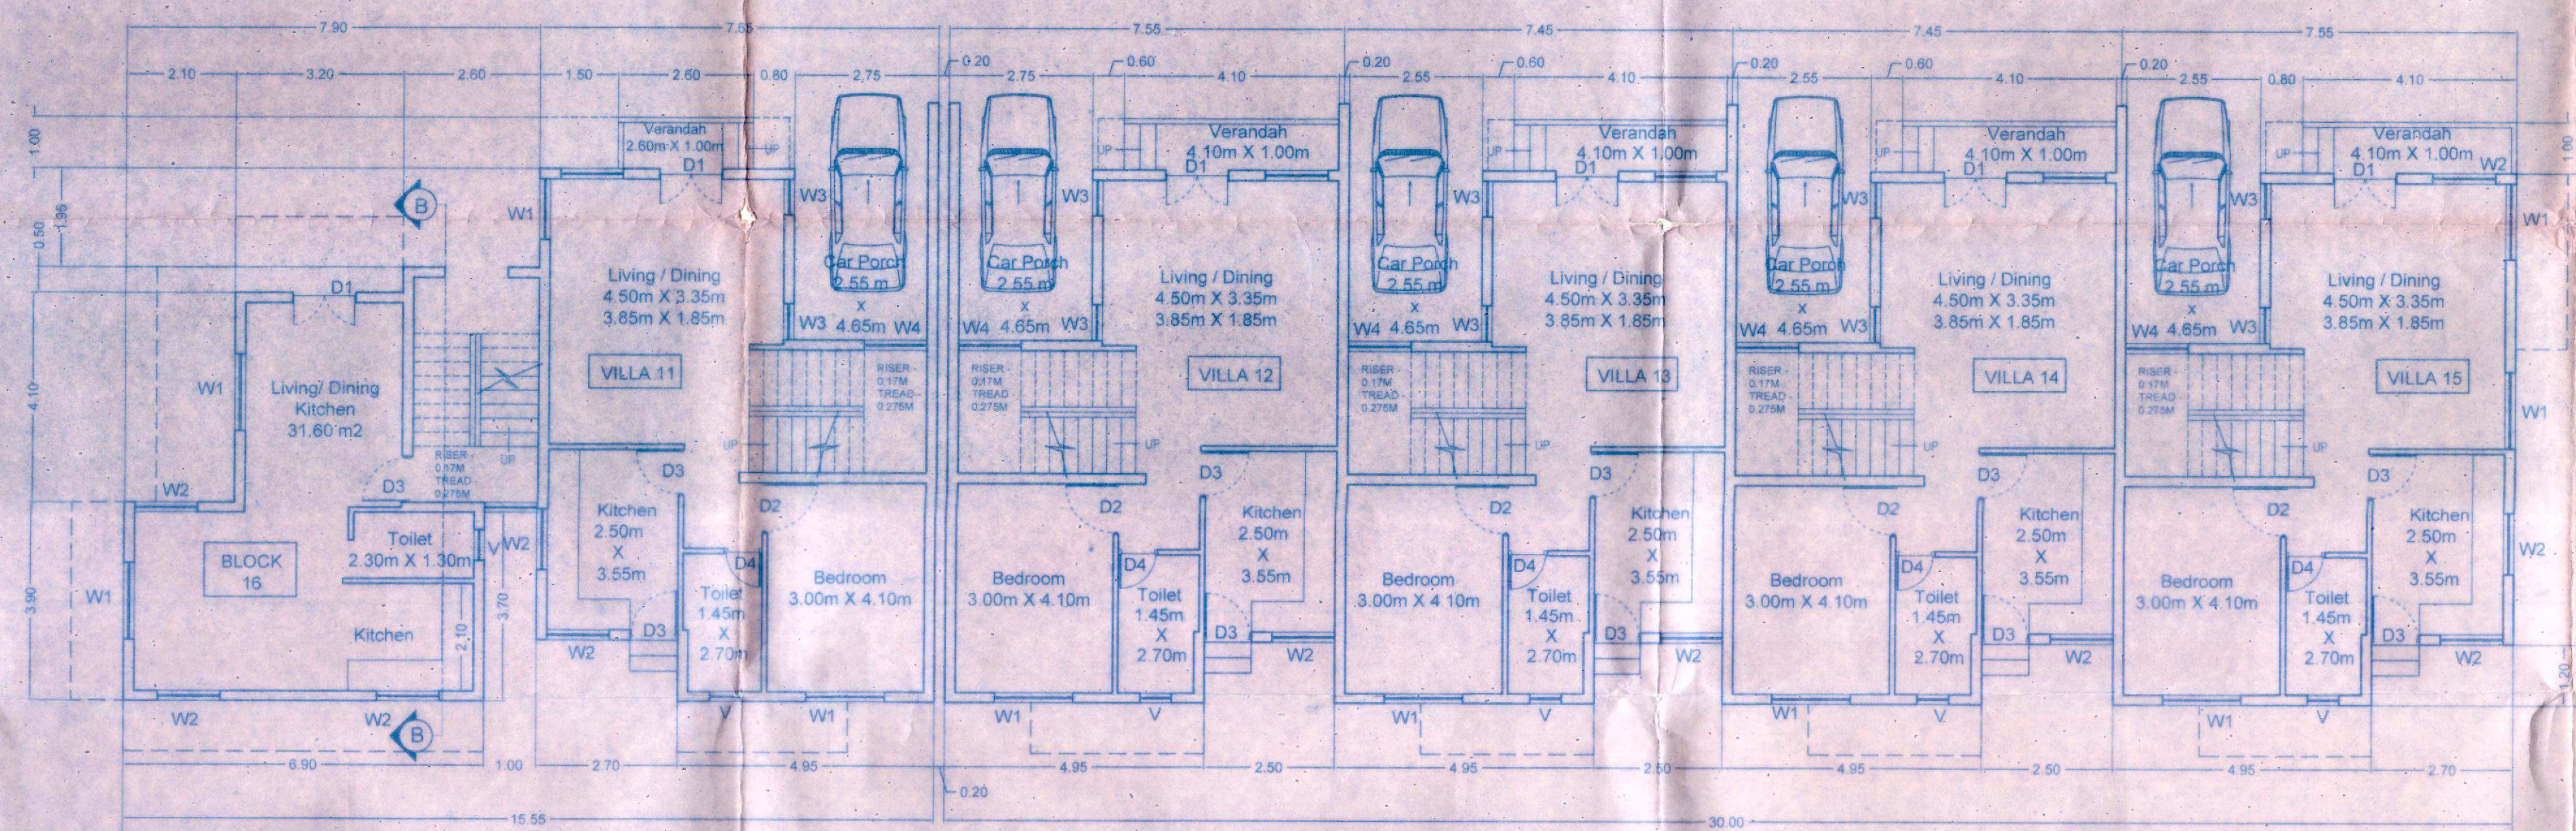


GROUND FLOOR PLAN OF
BLOCK 16
SCALE = 1:100


GROUND FLOOR PLAN - VILLA 11 TO 15 & OF BLOCK 16
SCALE = 1:100

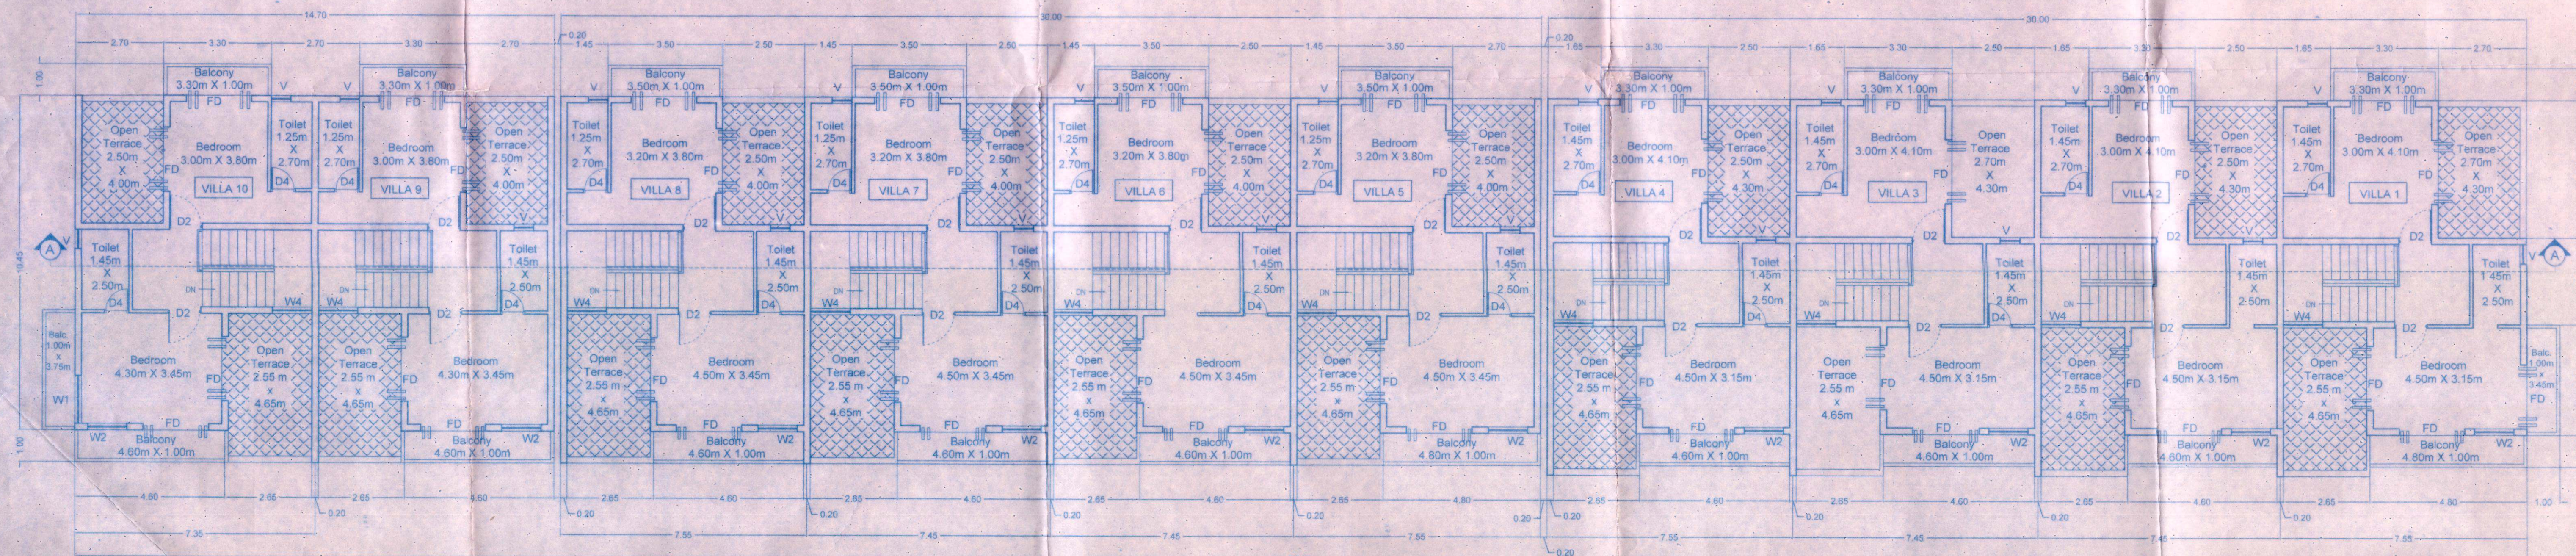

FIRST FLOOR PLAN - VILLA 1 TO 10
SCALE = 1:100

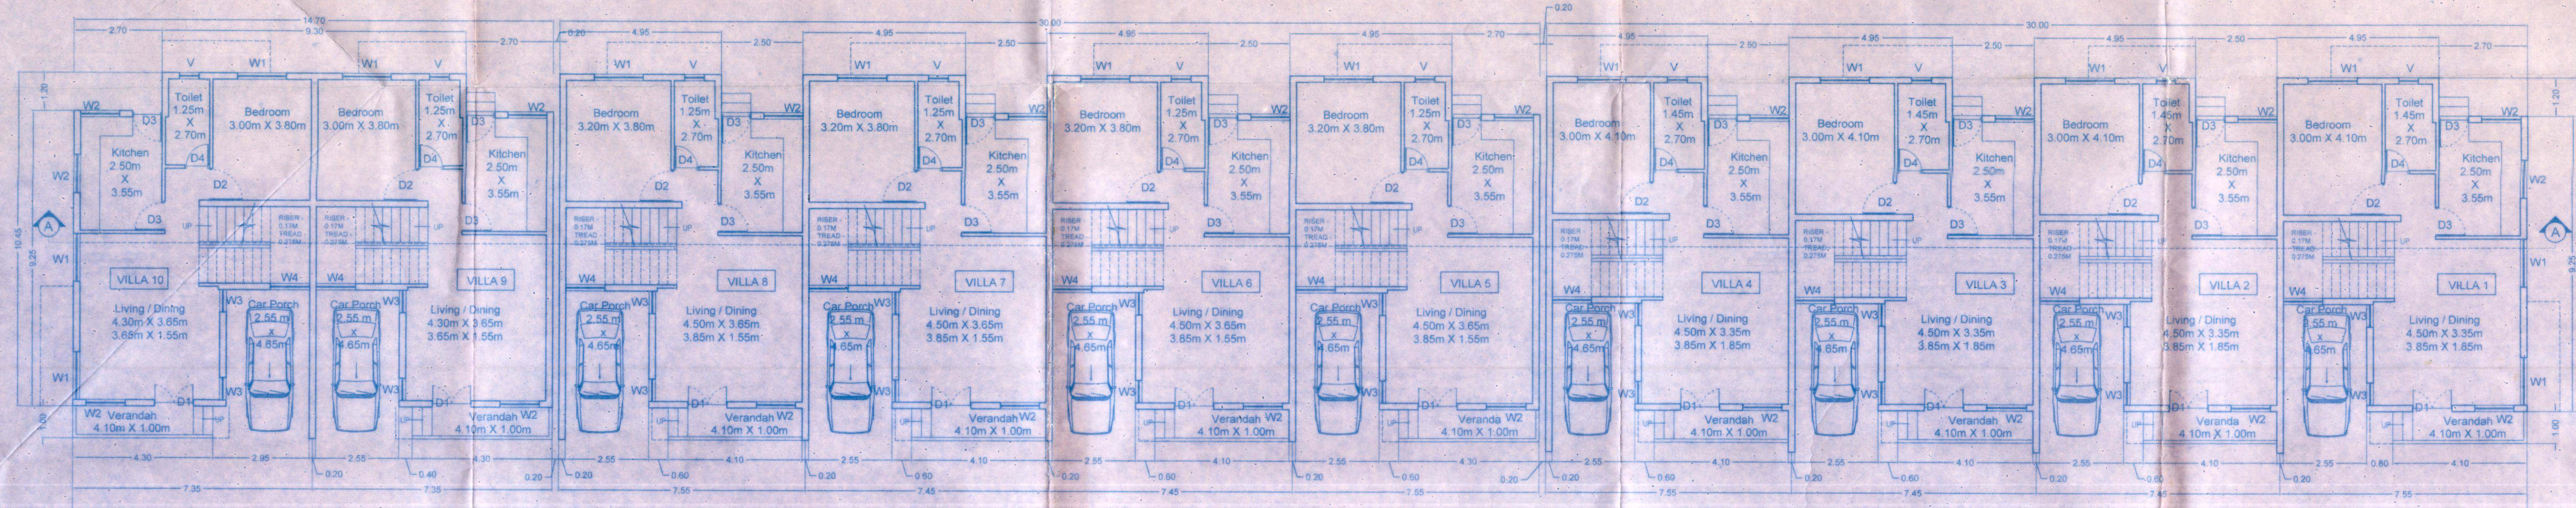


GROUND FLOOR PLAN - VILLA 1 TO 10
SCALE = 1:100

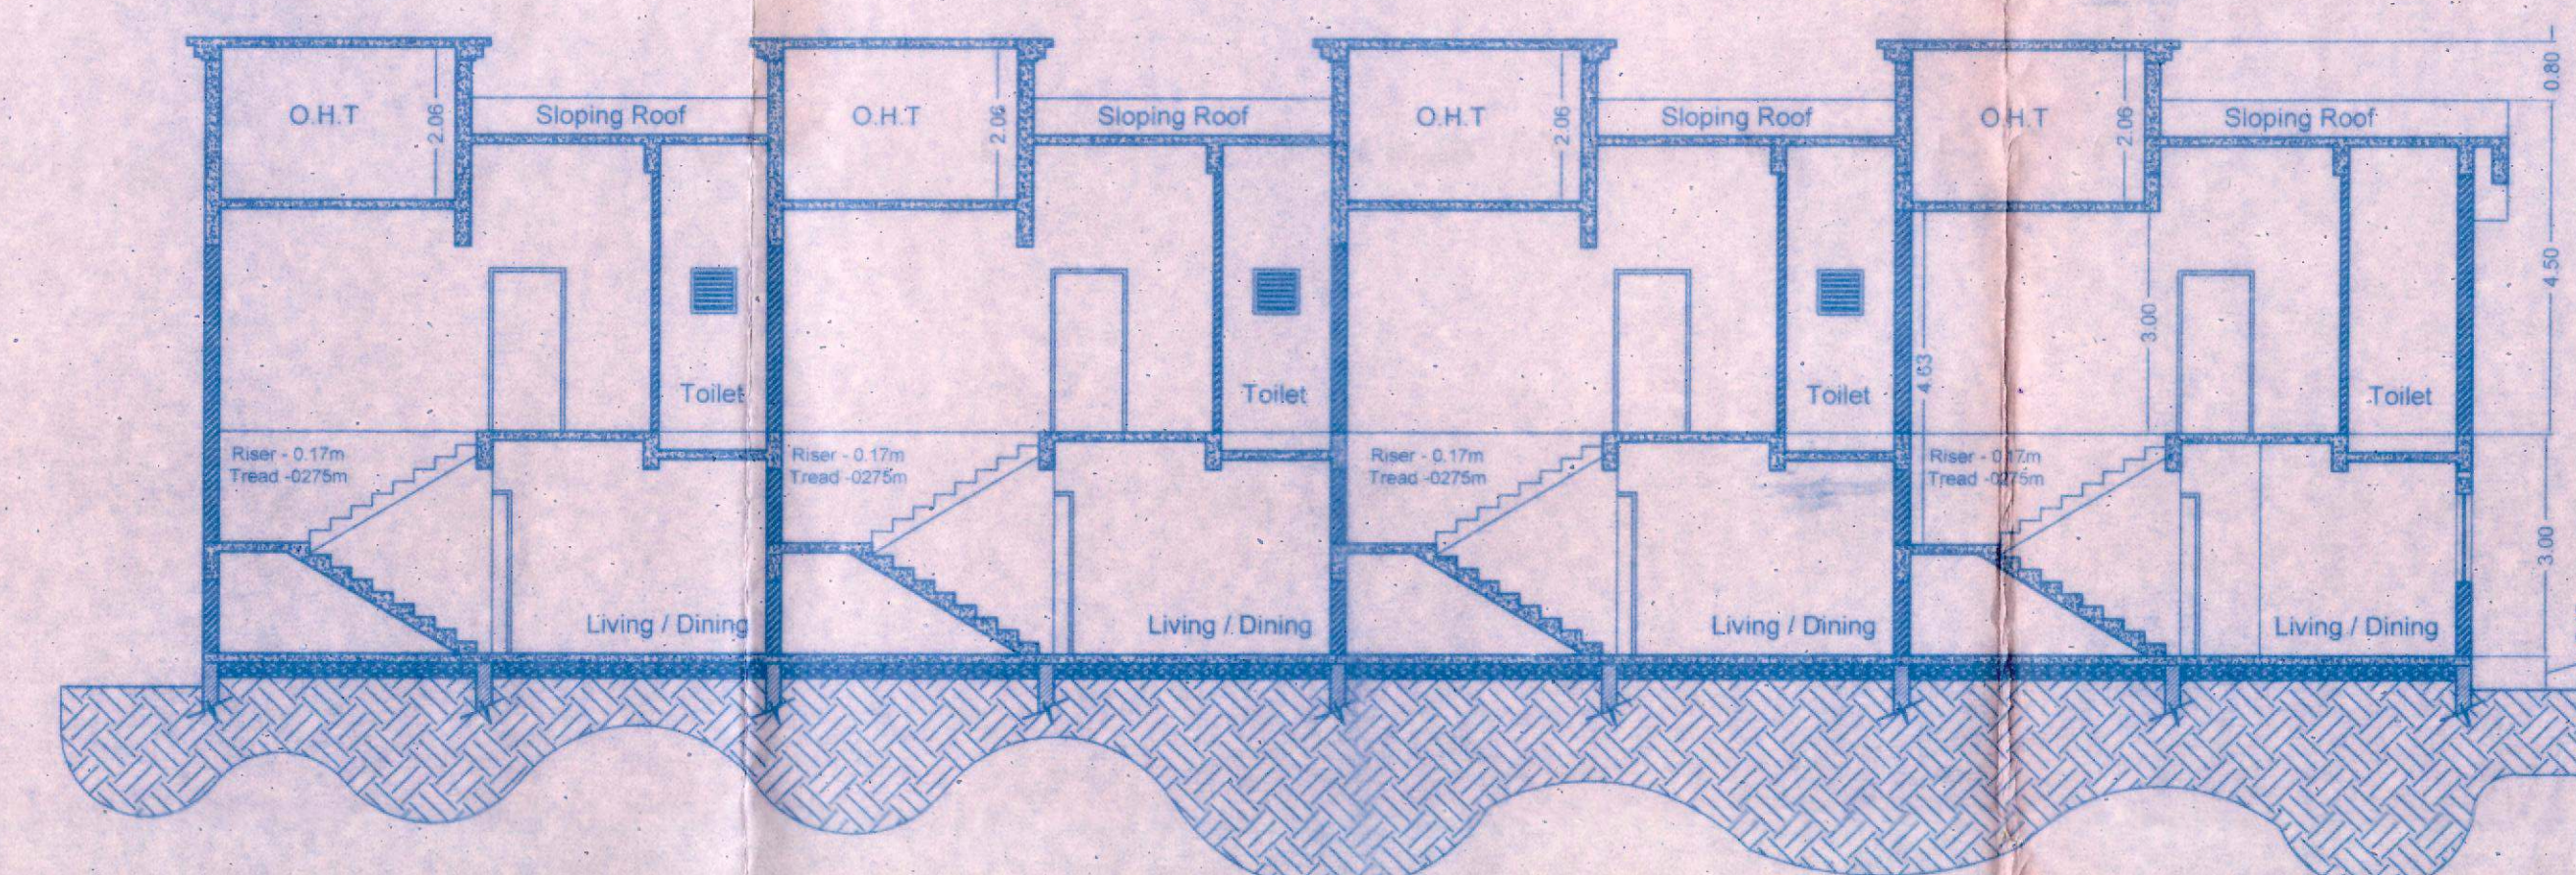


SECTION AA
SCALE = 1:100




FRONT ELEVATION
SCALE = 1:100

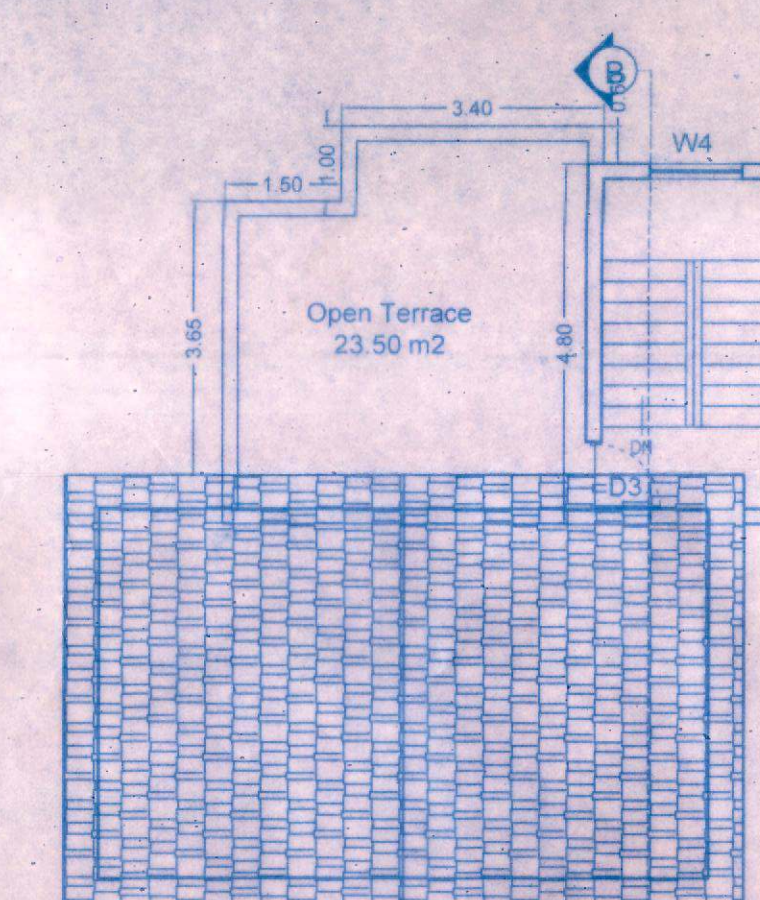

ROOF PLAN OF BLOCK 16
SCALE = 1:100

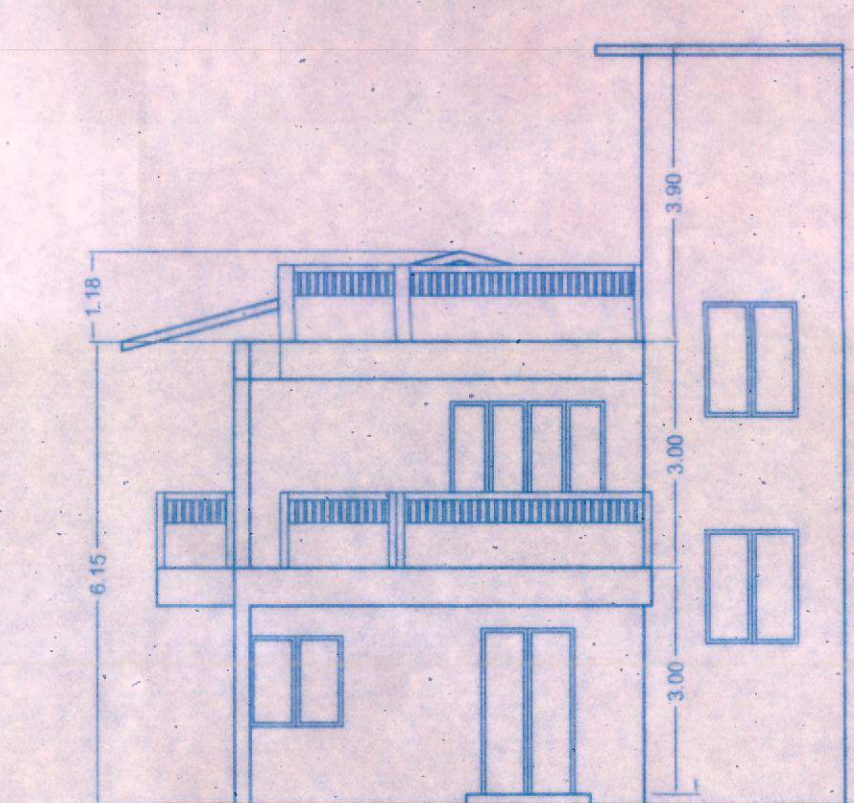

FRONT ELEVATION OF BLOCK 16
SCALE = 1:100

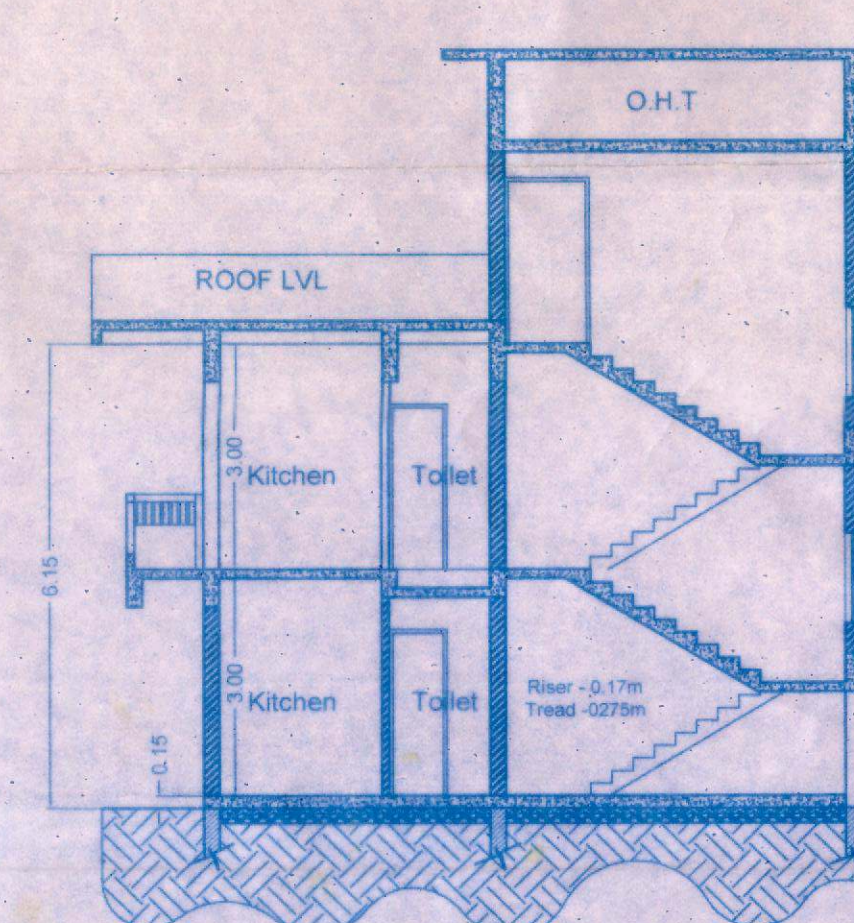

SECTION BB OF
BLOCK 16
SCALE = 1:100



Please check order no. 516/2016
Date: 30/10/2016
Town Planner
South Goa District Office, Carmona
SECRETARY
VILLAGE PANCHAYAT
CARMONA

NO.	DESCRIPTION	AREA
1	AREA OF PLOT	2751.00M ²
2	NET EFFECTIVE PLOT AREA	2755.00M ²
3	PERMISSIBLE COVERAGE (50%)	1377.50M ²
4	PERMISSIBLE FAR (60%)	1653.00M ²
5	PROPOSED COVERED AREA	1296.00M ²
6	COVERAGE	46.85%
7	GR FLOOR AREA	864.00M ²
8	FIRST FLOOR AREA	790.00M ²
9	TOTAL FLOOR AREA	1654.00M ²
10	P.A. CONSUMED	1654.00M ²
11	AREA IN STAIRCASE	144.50M ²
12	AREA IN BALCONIES	166.50M ²
13	AREA IN TERRACES	551.00M ²
14	COMPOUND WALL	25.20MTR
15	17 CAR	
16	2277.22M ²	
17	S.B.U.A	

SCHEDULE OF DOORS AND WINDOWS

DOORS	WINDOWS
FD - 2.0m X 2.2m	W1 - 1.50m X 1.20m
D1 - 1.20m X 2.20m	W2 - 1.20m X 1.20m
D2 - 1.00m X 2.20m	W3 - 0.80m X 1.20m
D3 - 0.90m X 2.20m	V - 0.60m X 0.60m
D4 - 0.75m X 2.20m	

NOTES:
ALL DIMENSIONS ARE IN MTRS.
UNLESS SPECIFIED OTHERWISE
WRITTEN DIMENSIONS TO BE FOLLOWED
DRAWING TO BE SCALED
ARCHITECT SHALL BE CONSULTED
FOR DISCREPANCIES IF ANY.
ALL DRAWINGS SHALL BE READ IN CO-RELATION
WITH THE STRUCTURAL/SERVICES DRAWINGS
THIS DRAWING IS COPYRIGHT OF
M/S. SANDEEP SAWANT & ASSOCIATES AND IS
NOT TO BE REPRODUCED, HANDLED OVER TO
OTHER PERSON OR USED FOR ANY PURPOSE
OTHER THAN THAT FOR WHICH IT HAS BEEN
GIVEN OUT.
TOILET SLAB TO BE SUNK BY 250MM.

REVISIONS	DATE	SIGNED	REF.
01			

OWNER'S SIGN

ARCHITECT
SANDEEP J. SAWANT
P.O. Box No. 2407020
Reg. No. AR/00002010
VILLAGE PANCHAYAT, CARMONA
ARCHITECT/INTERIOR DESIGNER
MPDA/AR/000

ARCHITECT
PLAN AND PLANNER
PROPOSED BY: SHRI. BOSCO FERNANDES
MONITOR/REGISTRAR

PROJECT:
PROPOSED RESIDENTIAL VILLAS & COMPOUND WALL
& SWIMMING POOL FOR SHRI. BOSCO FERNANDES
888 BOSCO WILFRED FERNANDES, P.O.A. SHRI
JACQUIN A. SEQUEIRA ON SURVEY NO. 2241-A, AT
CARMONA VILLAGE, OF SALTETE TALUKA.

SUBMISSION DRAWING			
Drawn By: RANJEETA	CHECKED: Arch. SANDEEP	Scale: 1:100	DATE: 30-10-2015
JOB NO: 01	DRAWING NO: 01	REV. NO: R-0	

