


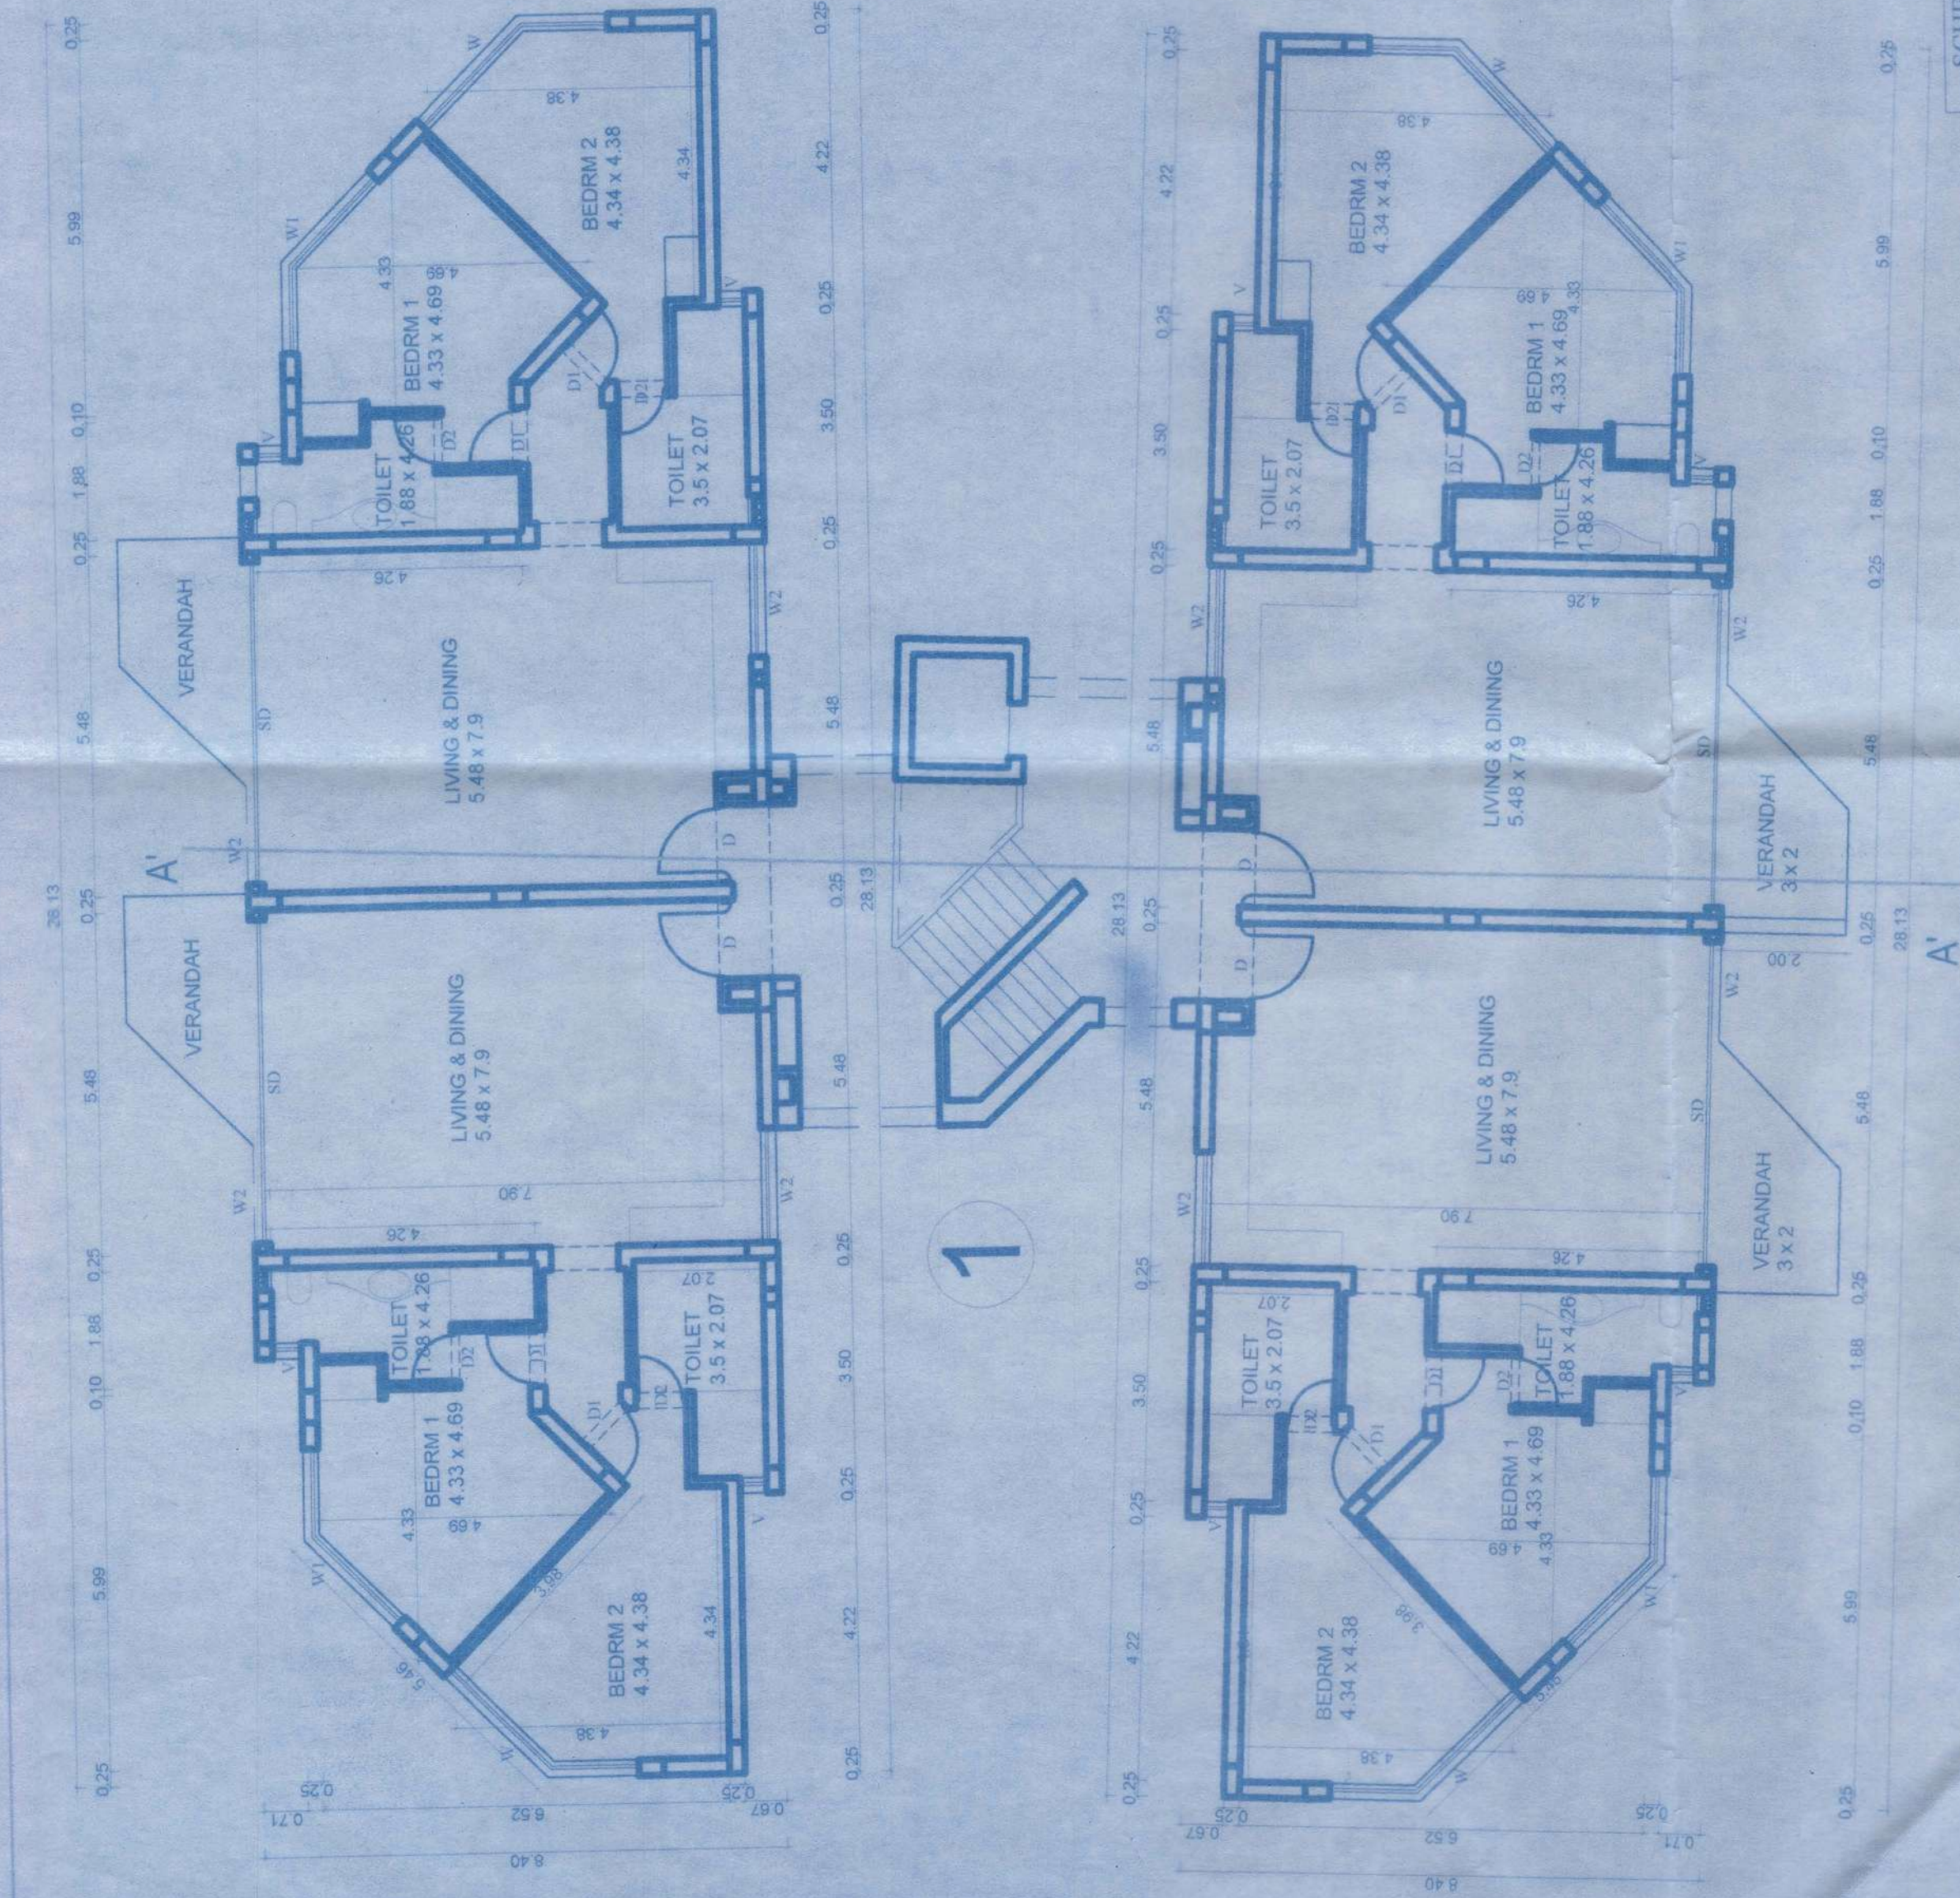


GROUND FLOOR & SECOND FLOOR PLAN -
APARTMENT BLOCK 1

Scale:- 1:100

SCHEDULE OF DOORS & WINDOWS				
TYPE	SIZE	SILL HT.	BEAM BOTTOM	
SD	3.50 X 2.75			2.75
D	1.20 X 2.10			
D1	0.90 X 2.10			
D2	0.90 X 2.10			2.75
W	3.75 X 2.20	0.55		2.75
W1	3.45 X 2.20	0.55		2.75
W2	1.80 X 2.20	0.55		2.75
V	6.60 X 2.20	0.55		2.75

FIRST FLOOR & THIRD FLOOR PLAN-
APARTMENT BLOCK 1

Scale:- 1:100

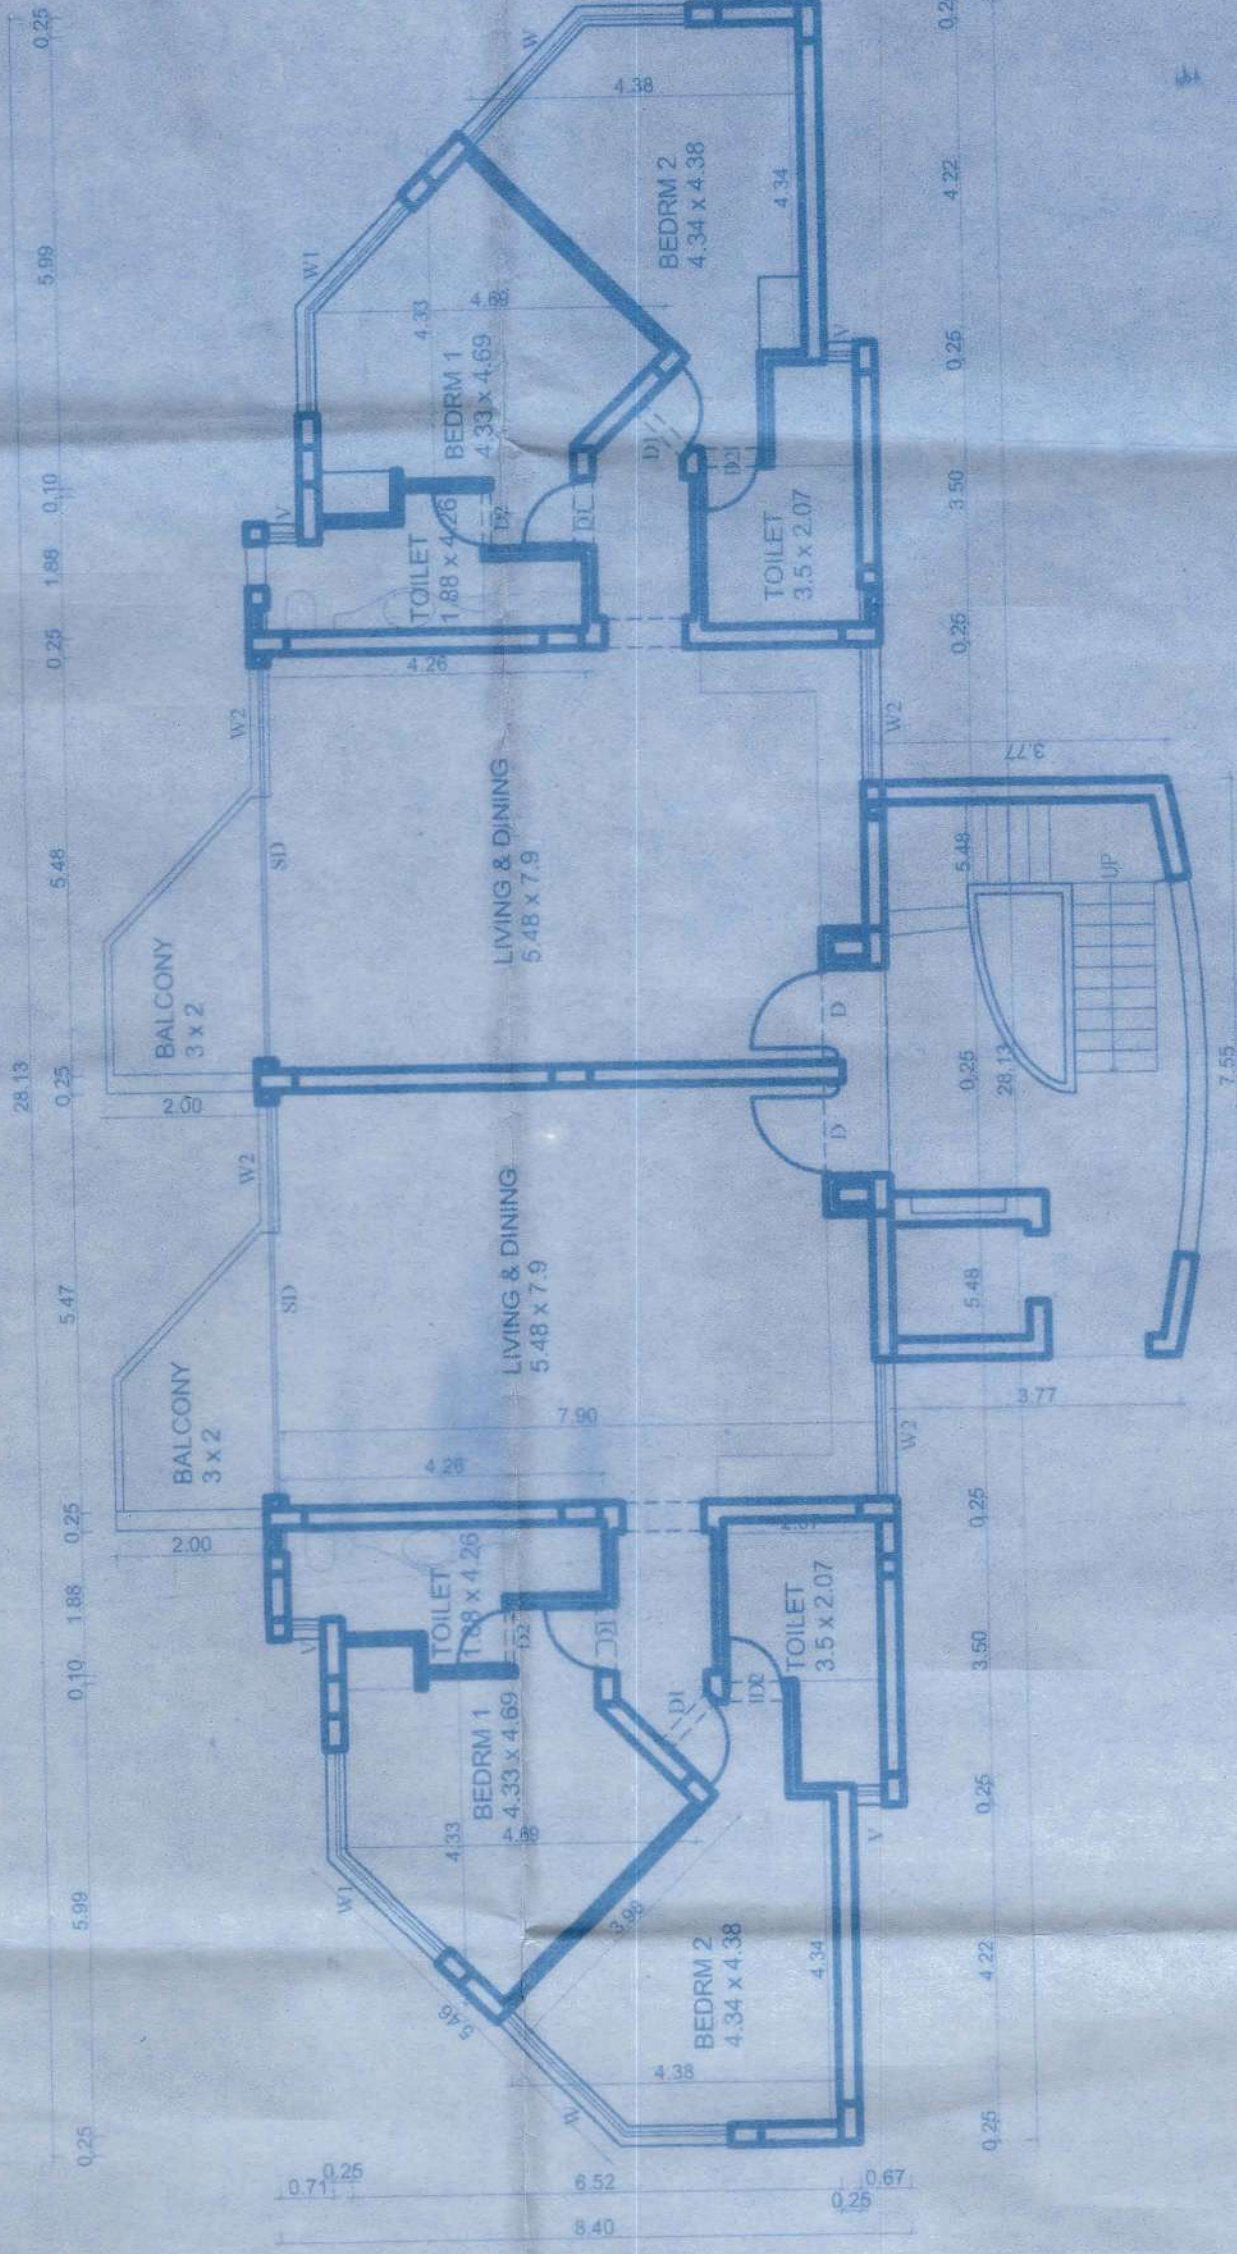


GROUND FLOOR & SECOND FLOOR PLAN-
APARTMENT BLOCK 2


Scale:- 1:100

FIRST FLOOR & THIRD FLOOR PLAN-
APARTMENT BLOCK 2

Scale:- 1:100

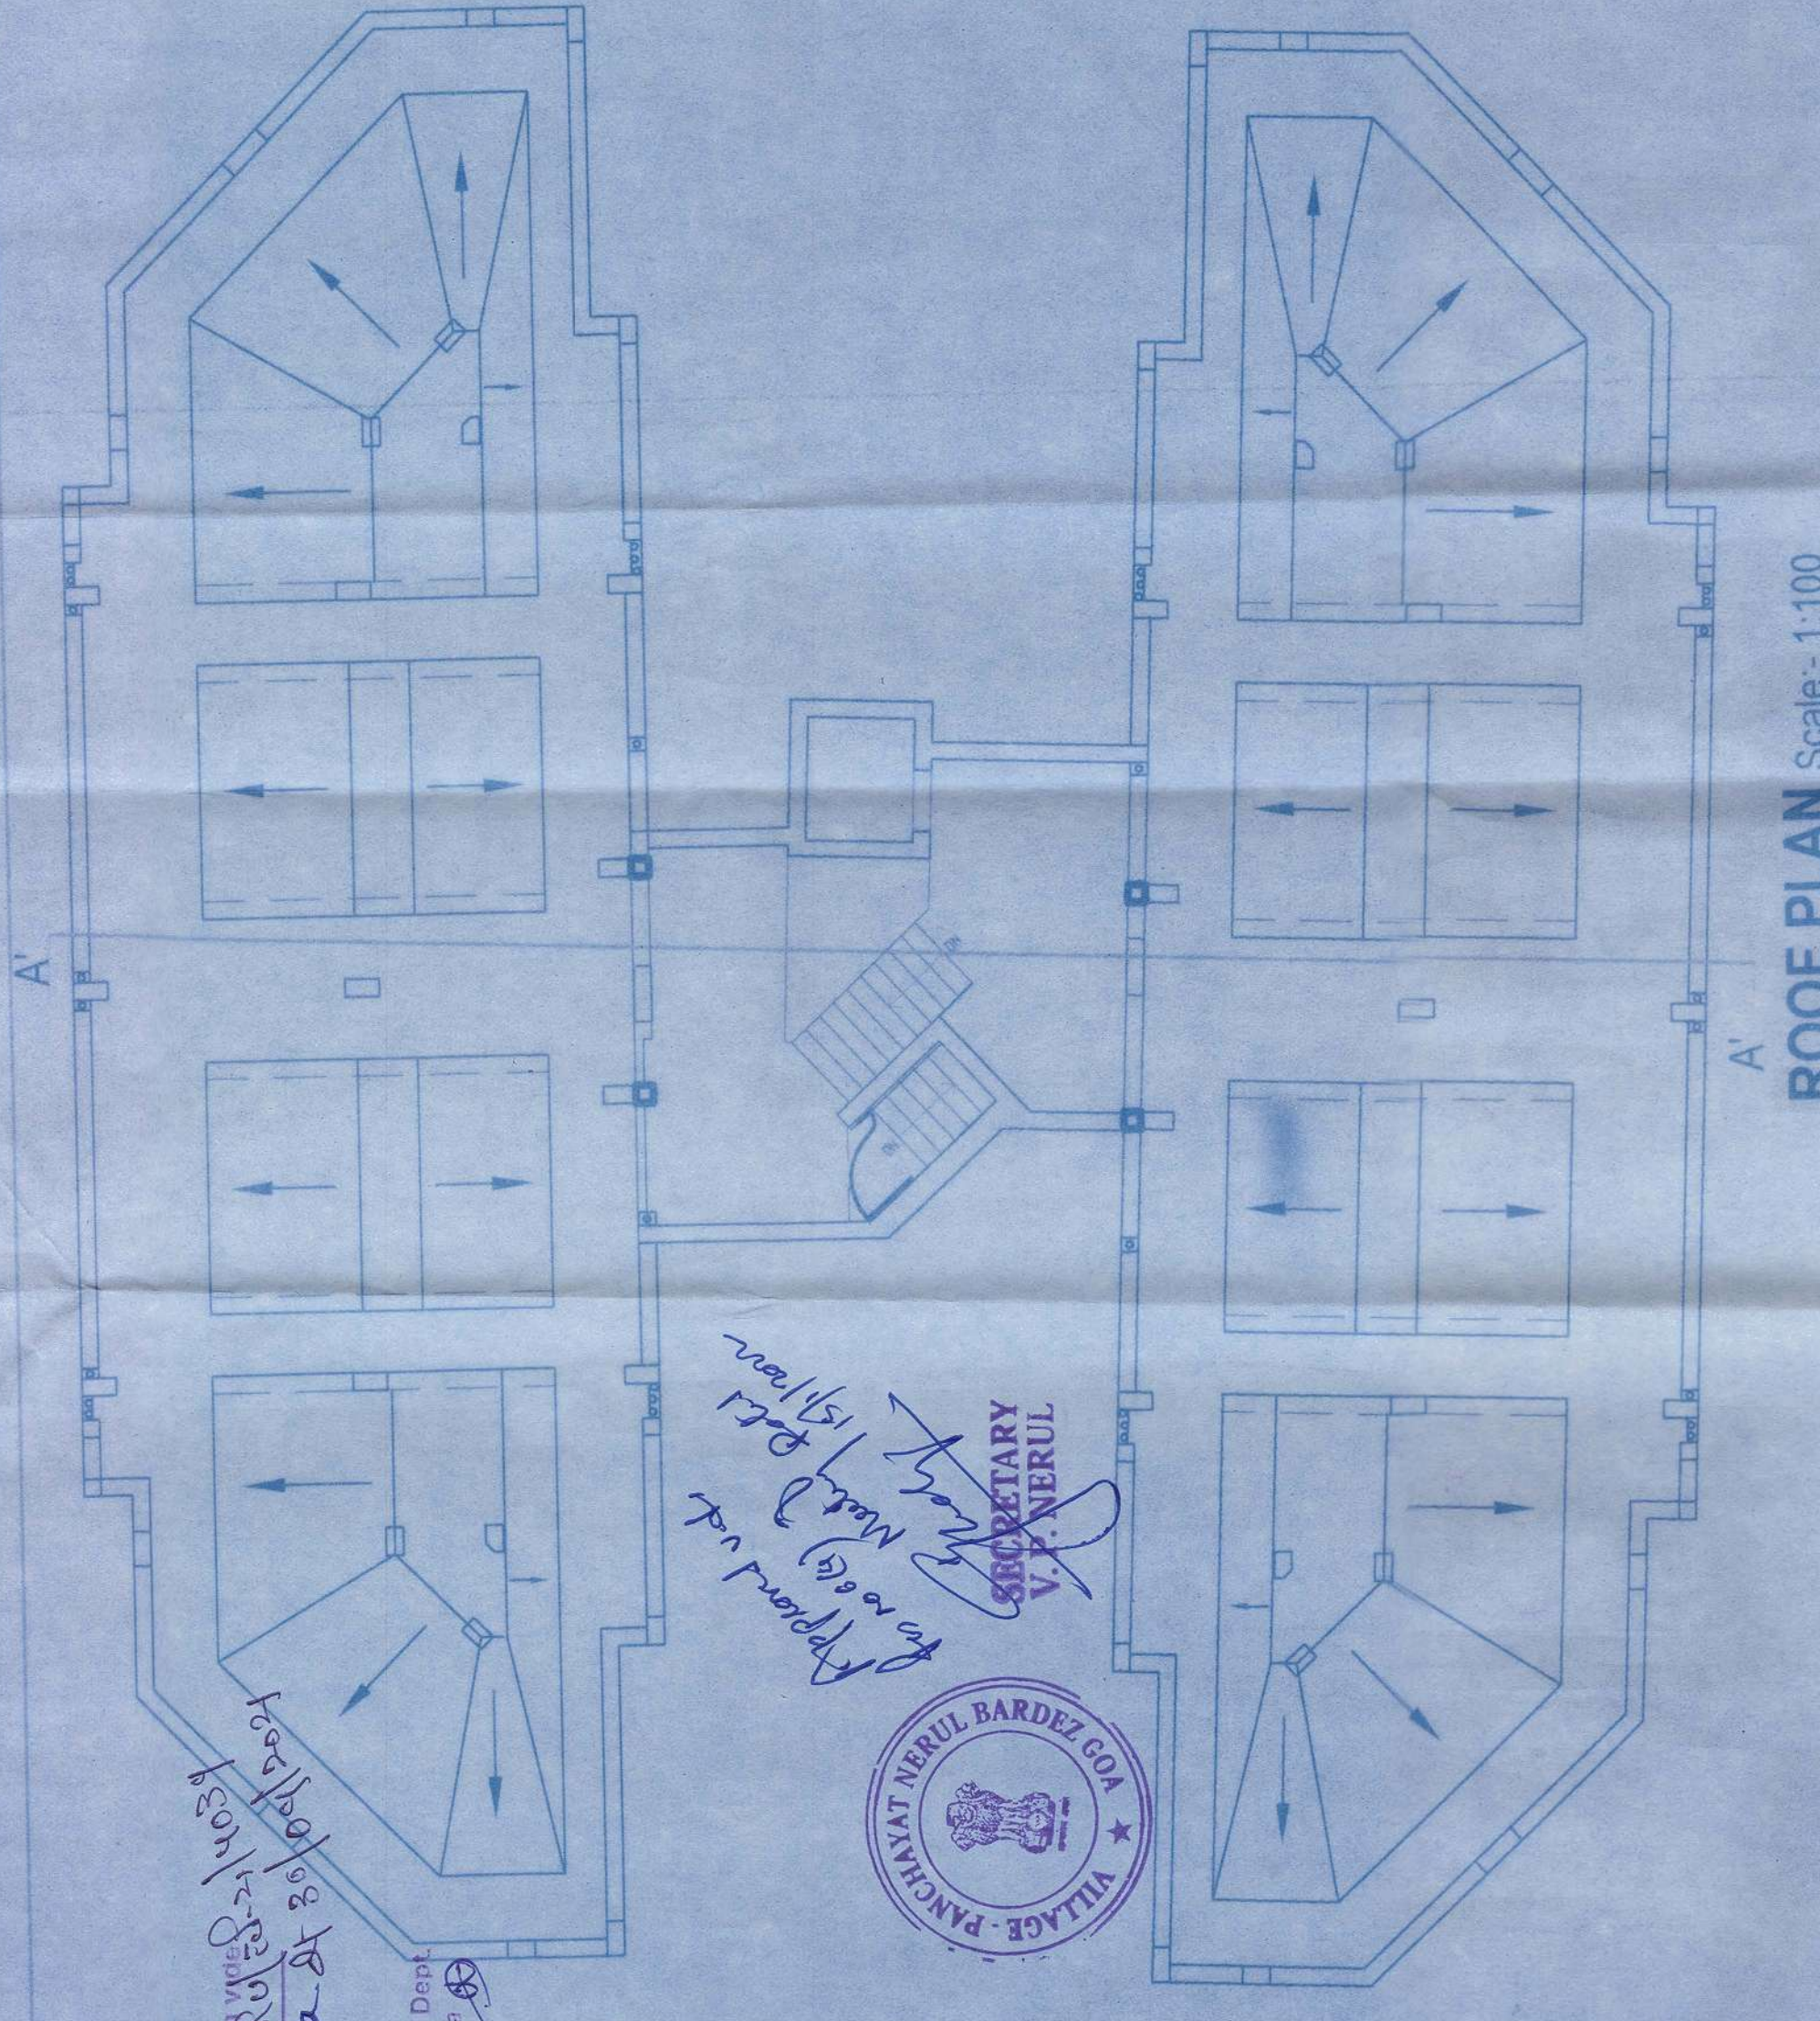


ROOF PLAN Scale:- 1:100

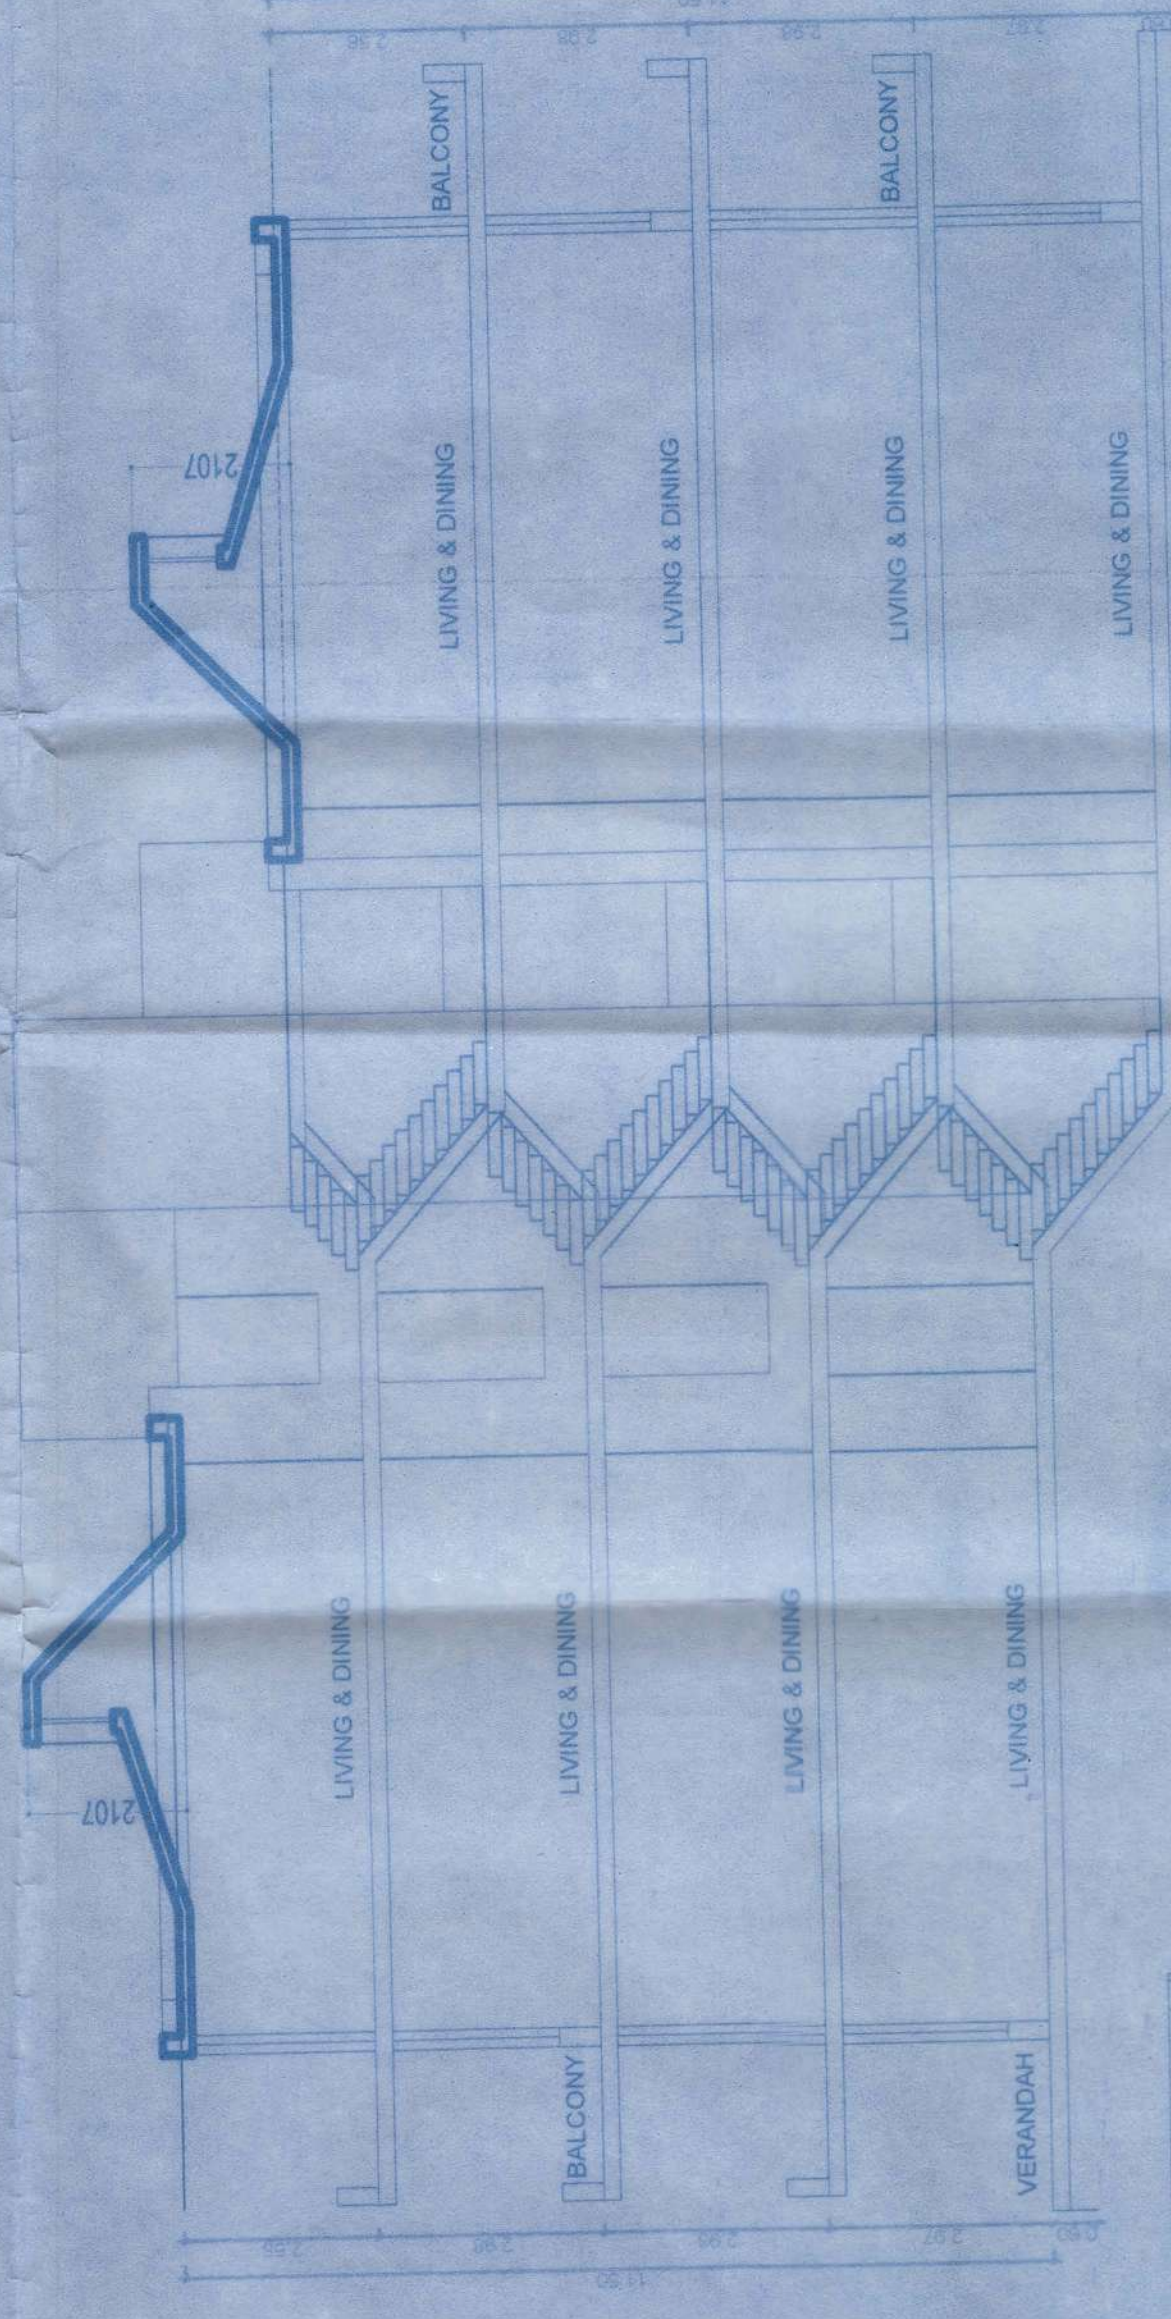

SECTION AT - 'AA'

Scale:- 1:100

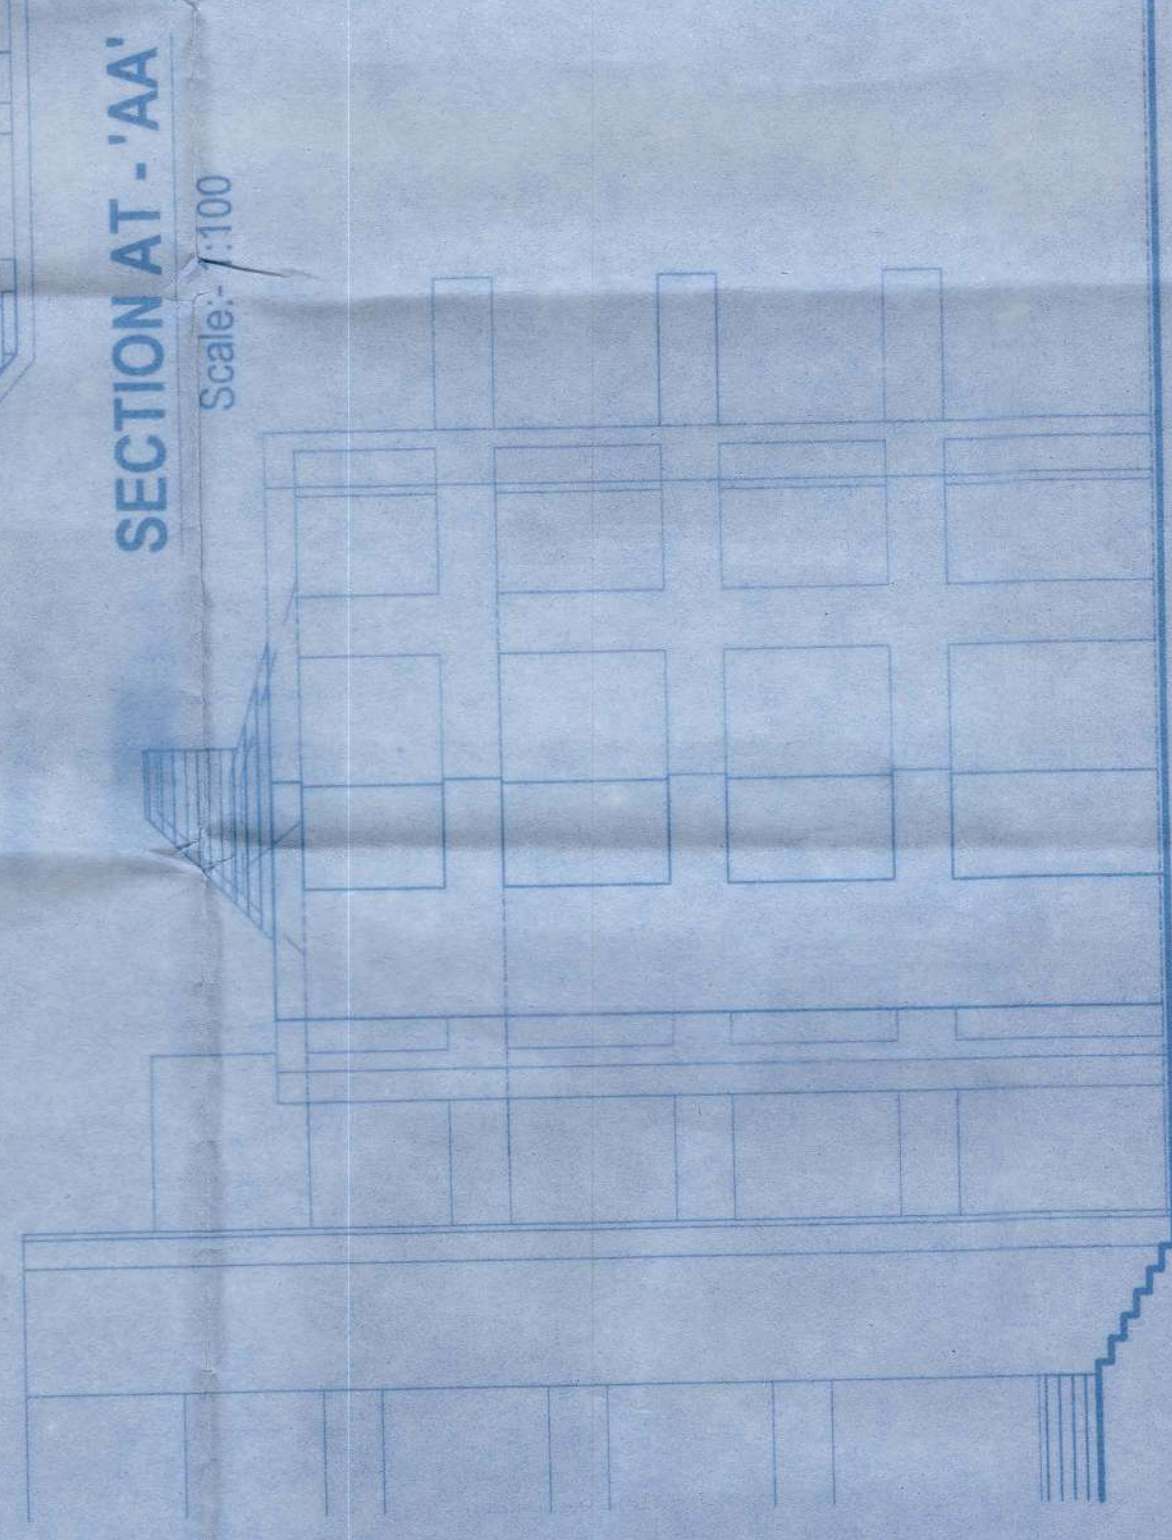

SIDE ELEVATION

Scale:- 1:100

PROJECT TITLE
PROPOSED CONSTRUCTION OF APARTMENT UNITS
ALONGWITH POOL ON PROPER VILLAGE S.D. NO
85/8-A, PLOT 'A' OF NERUL VILLAGE, SITUATED AT
NERUL, BARDEZ TALUKA, GOA

FOR: ISKOM ESTATE PVT LTD
SUBMISSION DRAWING SHEET NO. 2
OWNER'S SIGN
CONSULTANT SIGN

APPROVED BY
P. N. PATIL
P. N. PATIL
P. N. PATIL