


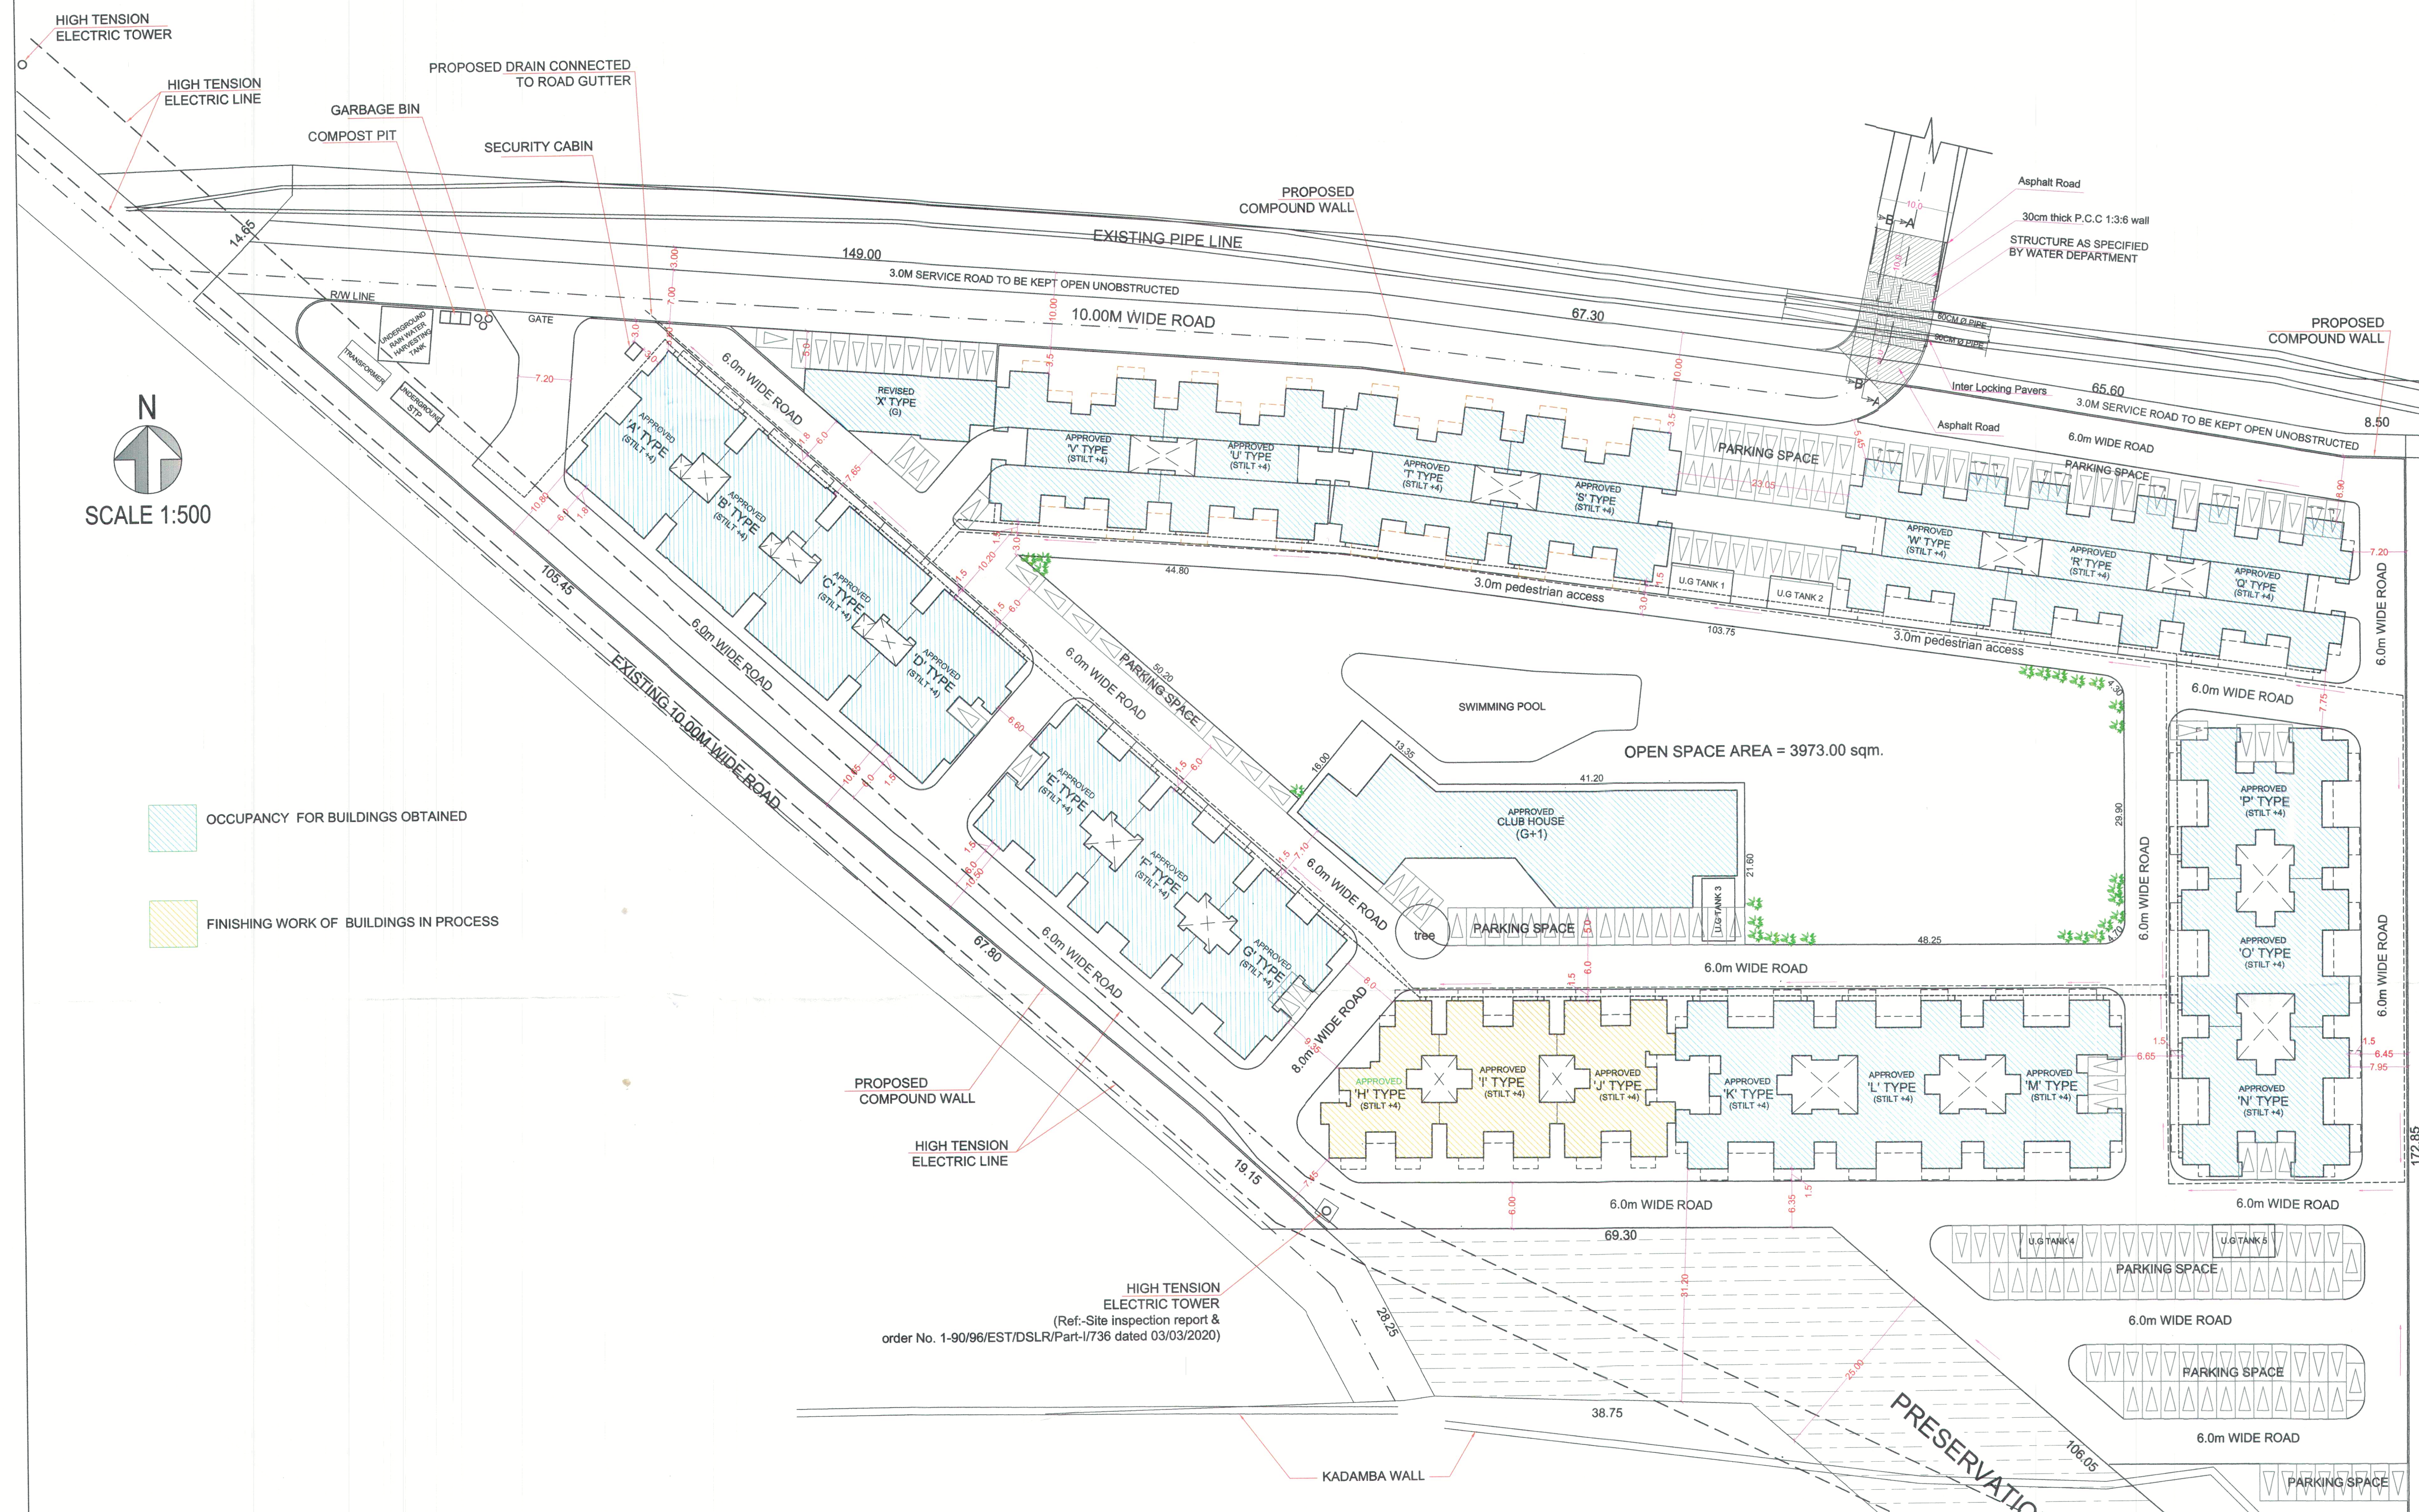

N
SCALE 1:500

- OCCUPANCY FOR BUILDINGS OBTAINED
- FINISHING WORK OF BUILDINGS IN PROCESS

REVISED SITE PLAN
SCALE 1:500

REVISED PLANS

OWNER'S SIGNATURE :	ENGINEER'S SIGNATURE :	OWNER: MANGLAM BUILD DEVELOPERS LTD.
		PROJECT : REVISED PLANS OF GROUP HOUSING, CLUB HOUSE, SWIMMING POOL, SECURITY CABIN & COMPOUND WALL AT BAINGUINIM VILLAGE OF TISWADI TALUKA.
		JOB NO-1019 SURVEY NO.203-A
		DATE-13/07/2021 DRG. NO-546 / 01
		DEALT-VISHWESH SCALE- 1:100,1:500
		SAWANT & ASSOCIATES ARCHITECTS, ENGINEERS INTERIOR DESIGNERS SAPANA ARCADE, 1ST FLOOR MULSHAT, GDA. PHONE NO.(02) 2736993