




STILT FLOOR PLAN  
(SCALE 1:100)

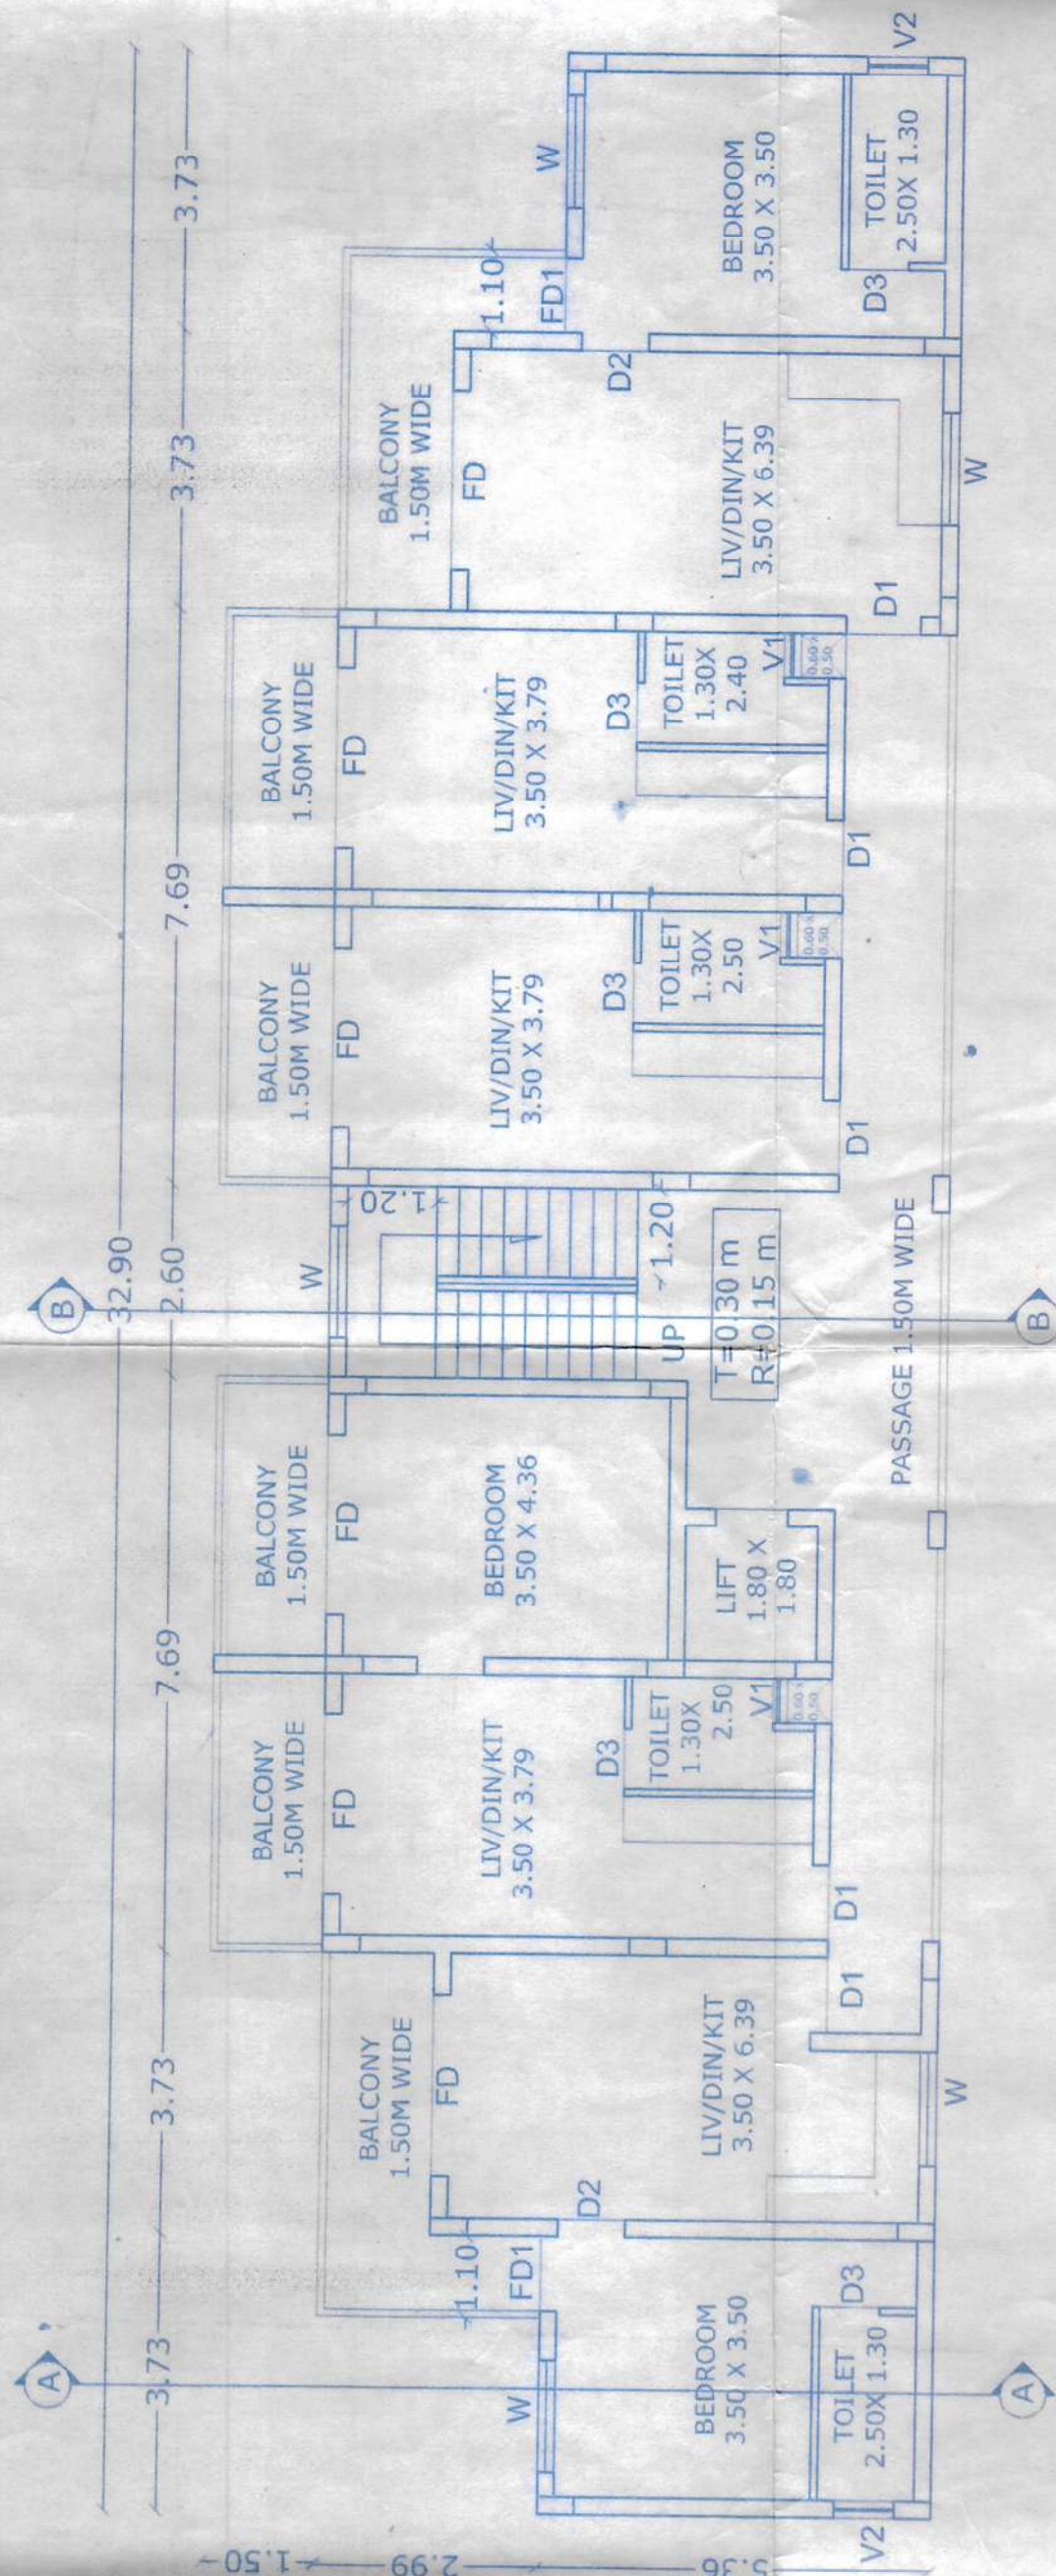


TYPICAL FIRST TO FOURTH FLOOR PLAN  
(SCALE 1:100)

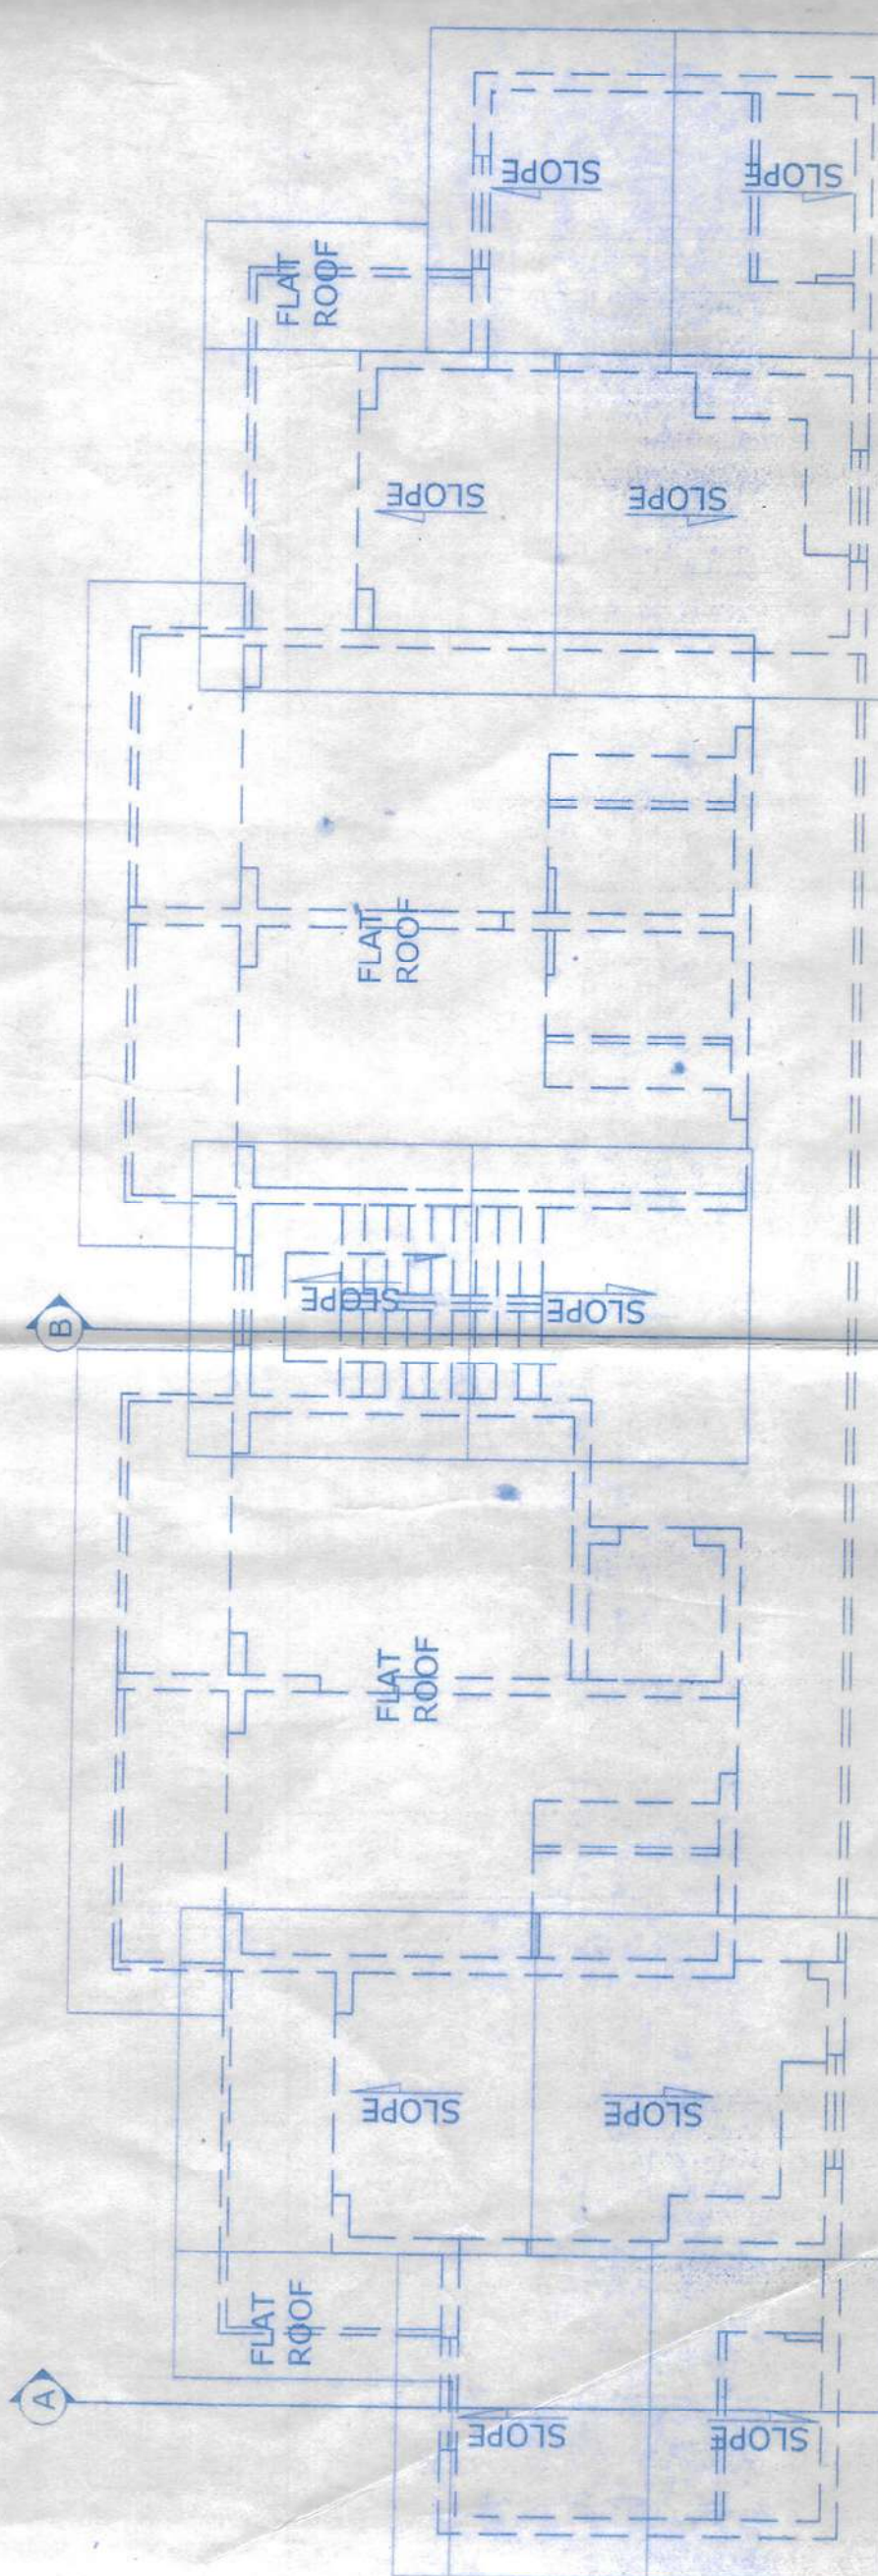

ROOF PLAN  
(SCALE 1:100)

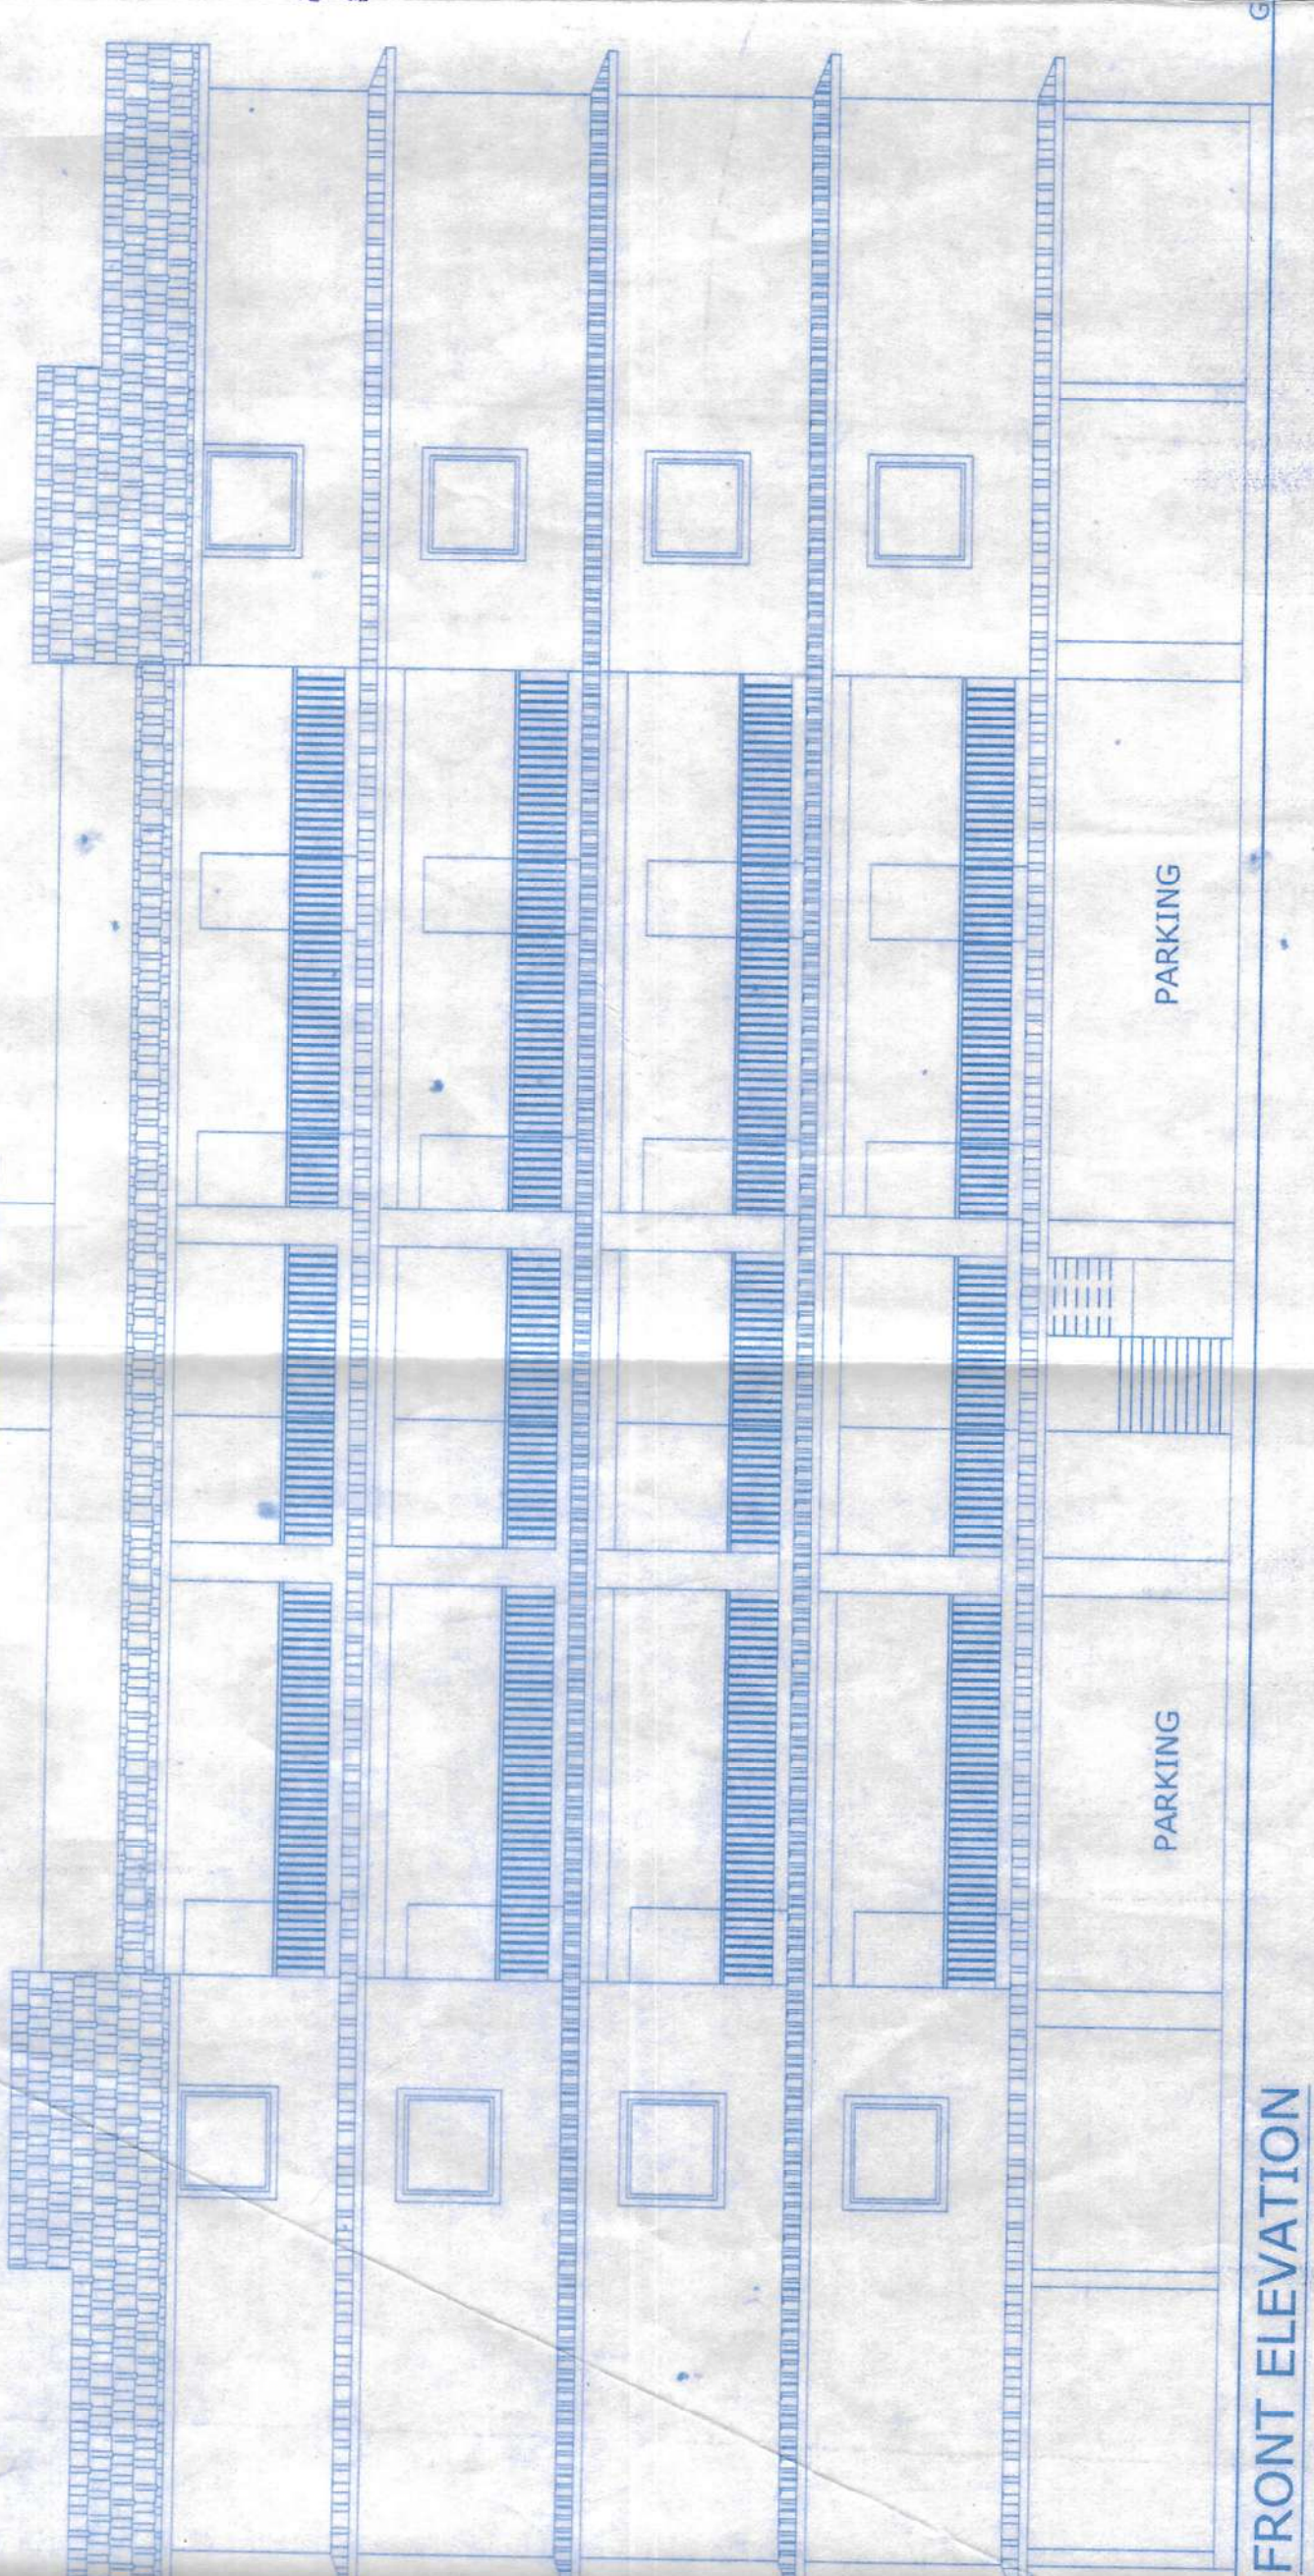

FRONT ELEVATION  
SC 1:100

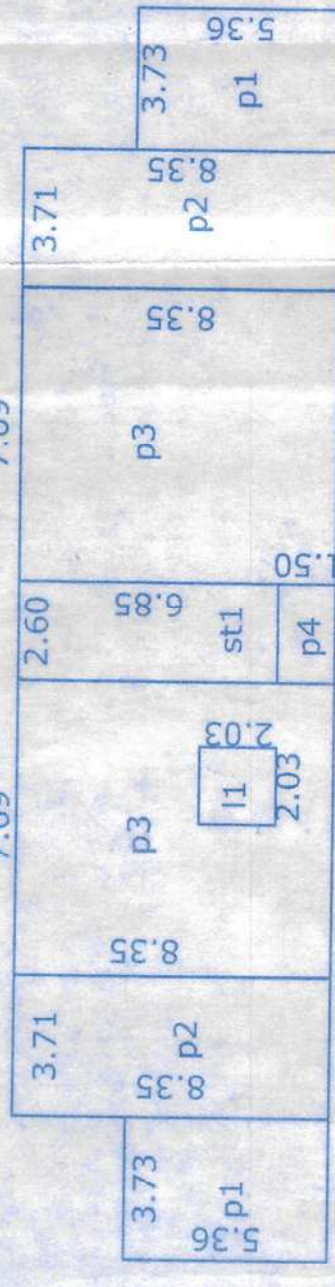


AREA DIAGRAM  
STILT FLOOR  
SCALE 1:200

APPROVED FROM PLANNING POINT  
SUBJECT TO CONDITIONS GIVEN  
DATE: 11/09/2021

APPROVED FROM PLANNING POINT  
SUBJECT TO CONDITIONS GIVEN  
DATE: 11/09/2021

MEMBER: *[Signature]*  
PLANNING & DEV. AUTHORITY  
PUNJAB GOA

AREAS FREE OF FAR  
A = 3.73 X 5.36 X 2 = 39.99 sq.m. (parking)  
B = 8.35 X 3.71 X 2 = 61.95 sq.m. (parking)  
C = 7.69 X 6.35 X 2 = 128.42 sq.m. (parking)  
D = 7.46 X 3.33 = 24.84 sq.m.  
E = 3.73 X 2.03 = 7.57 sq.m.  
F = 7.69 X 6.85 = 52.67 sq.m.  
G = 3.73 X 6.85 = 25.55 sq.m.  
TOTAL BUA COVERAGE = 252.07 sq.m.

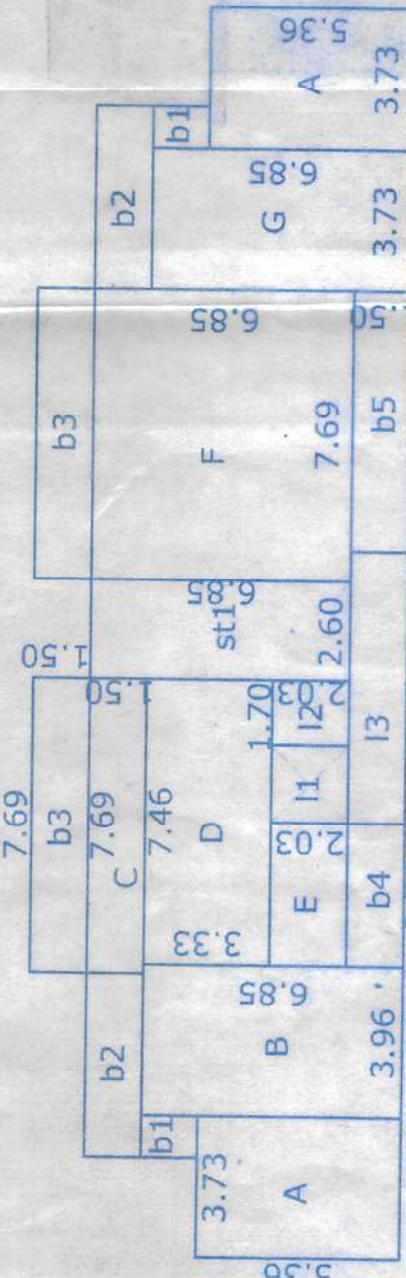


AREA DIAGRAM  
TYPICAL FIRST TO FOURTH FLOOR  
SCALE 1:200


AREAS TYPICAL FIRST TO FOURTH FLOOR  
A = 3.73 X 5.36 X 2 = 39.99 sq.m.  
B = 8.35 X 3.71 X 2 = 61.95 sq.m.  
C = 7.69 X 6.35 = 24.84 sq.m.  
D = 7.46 X 3.33 = 24.84 sq.m.  
E = 3.73 X 2.03 = 7.57 sq.m.  
F = 7.69 X 6.85 = 52.67 sq.m.  
G = 3.73 X 6.85 = 25.55 sq.m.  
TOTAL BUA COVERAGE = 252.07 sq.m.

AREAS FREE OF FAR  
b1 = 1.10 X 1.50 X 2 = 3.30 sq.m. (balcony)  
b2 = 4.83 X 1.50 X 2 = 14.49 sq.m. (balcony)  
b3 = 7.69 X 1.50 X 2 = 23.07 sq.m. (balcony)  
b4 = 3.73 X 1.50 = 5.59 sq.m. (balcony)  
b5 = 10.35 sq.m. (balcony)  
st1 = 2.60 X 6.85 = 17.81 sq.m. (staircase)  
l1 = 2.03 X 2.03 = 4.12 sq.m. (lift)  
l2 = 1.70 X 2.03 = 3.45 sq.m. (lobby)  
l3 = 7.12 X 1.50 = 10.68 sq.m. (lobby)  
TOTAL FAR COVERAGE = 189.27 sq.m.


TOTAL FAR COVERAGE = 189.27 sq.m.  
TOTAL BUA COVERAGE = 252.07 sq.m.

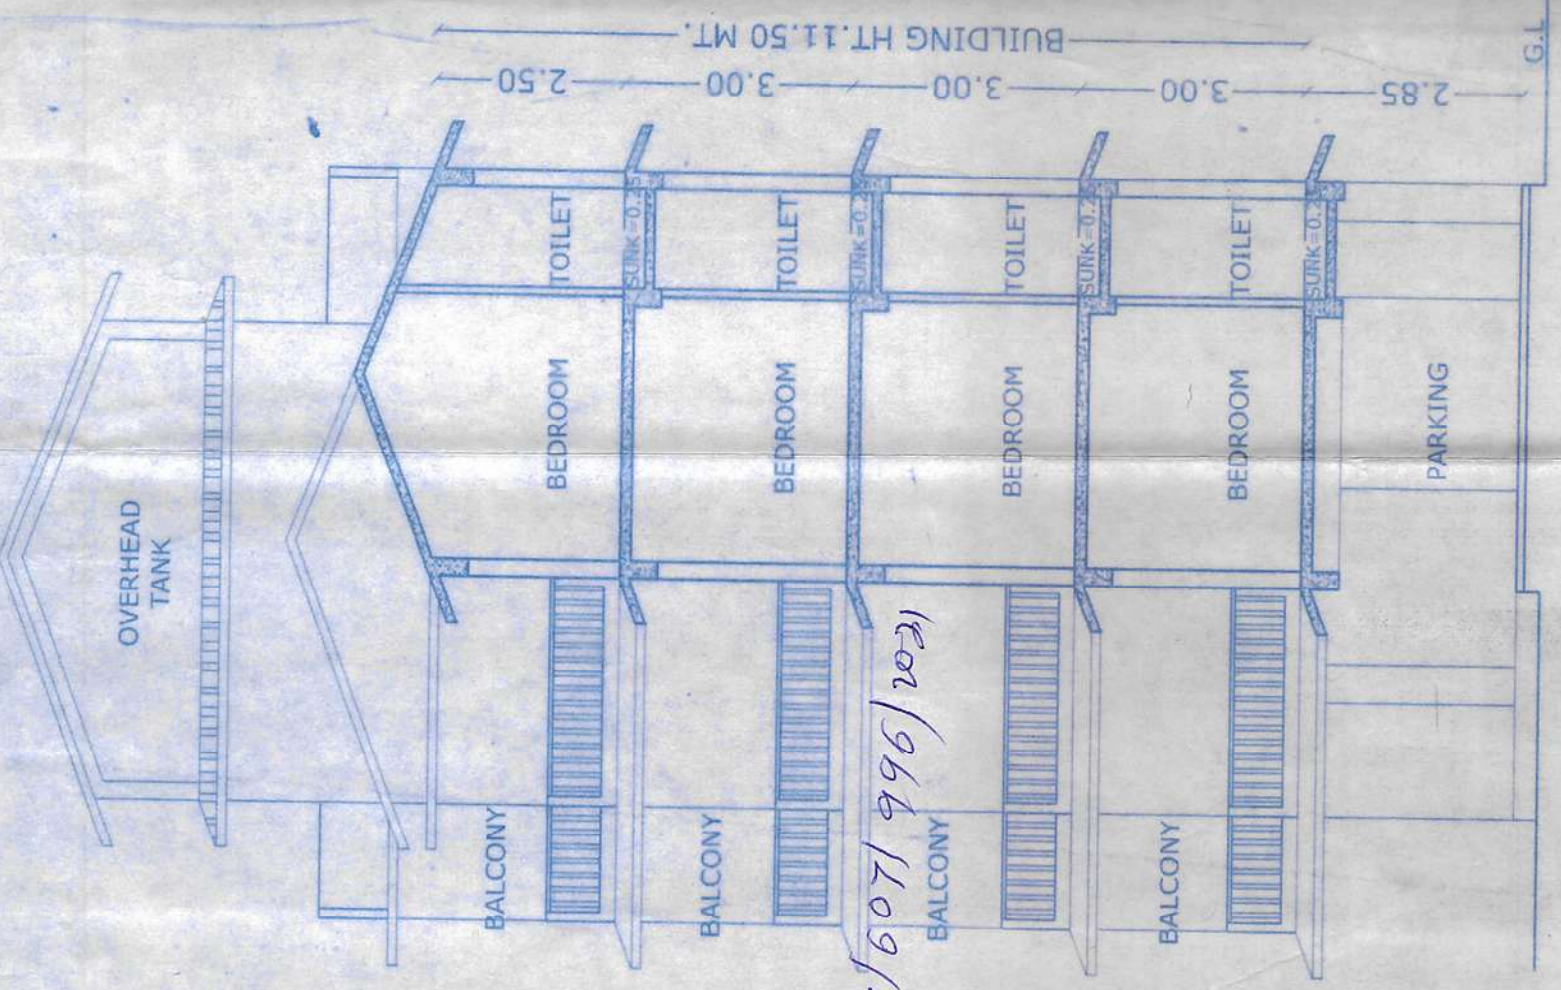

SECTION A.A  
(SCALE 1:100)

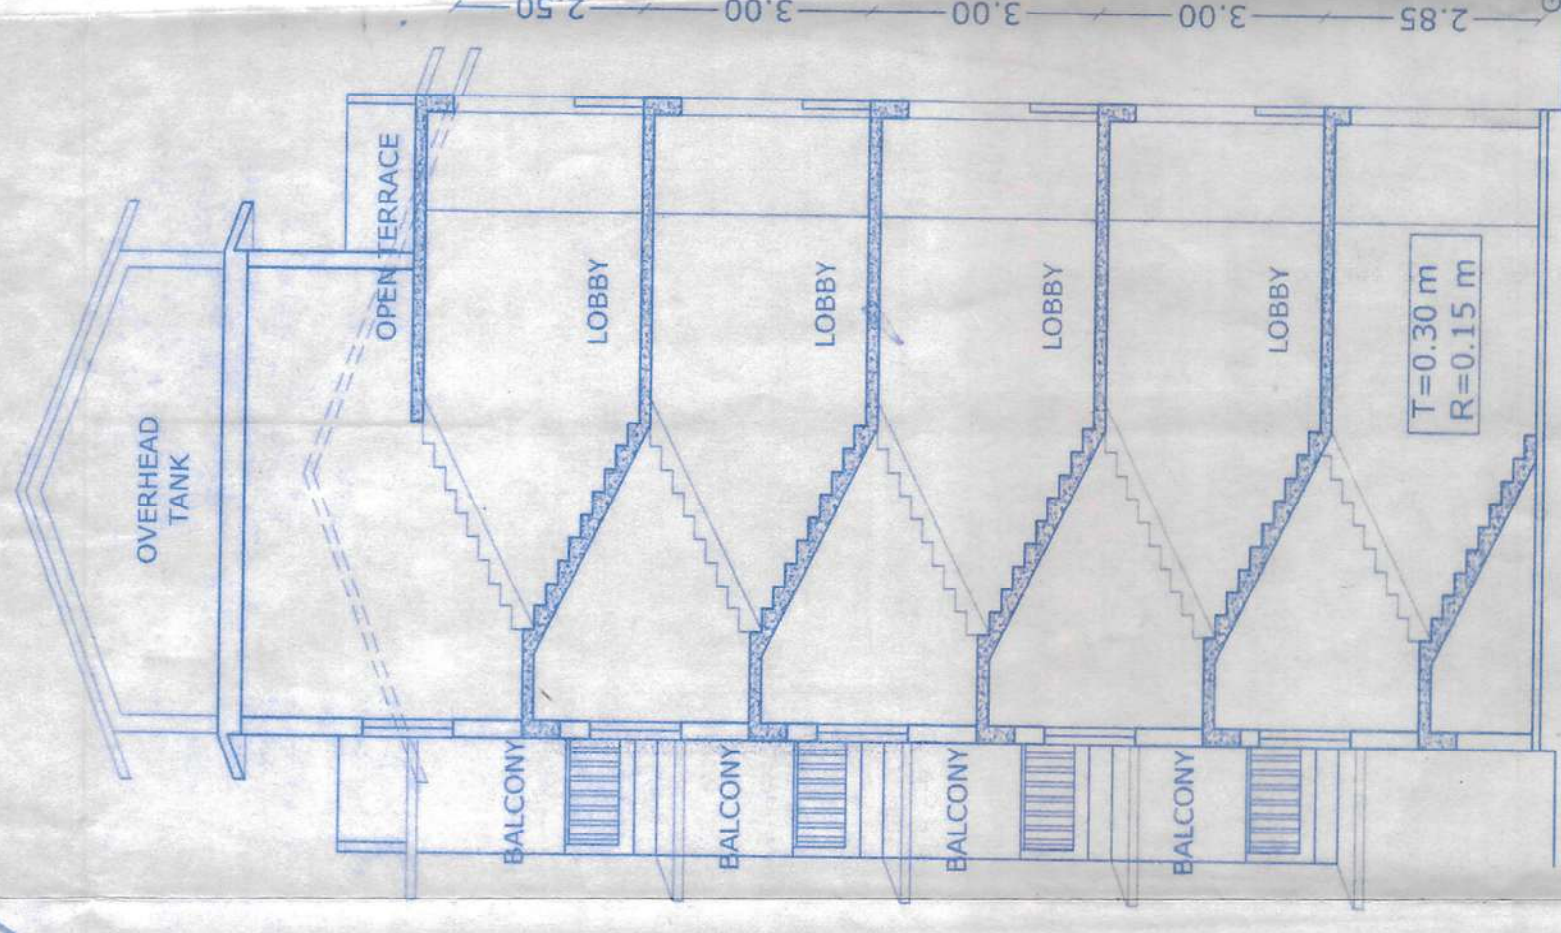

SECTION B.B  
(SCALE 1:100)

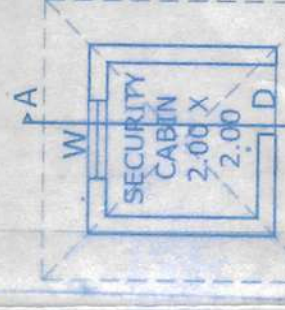

SECTION AA  
(SCALE 1:100)



SECTION AA  
(SCALE 1:100)



