


BLOCK B

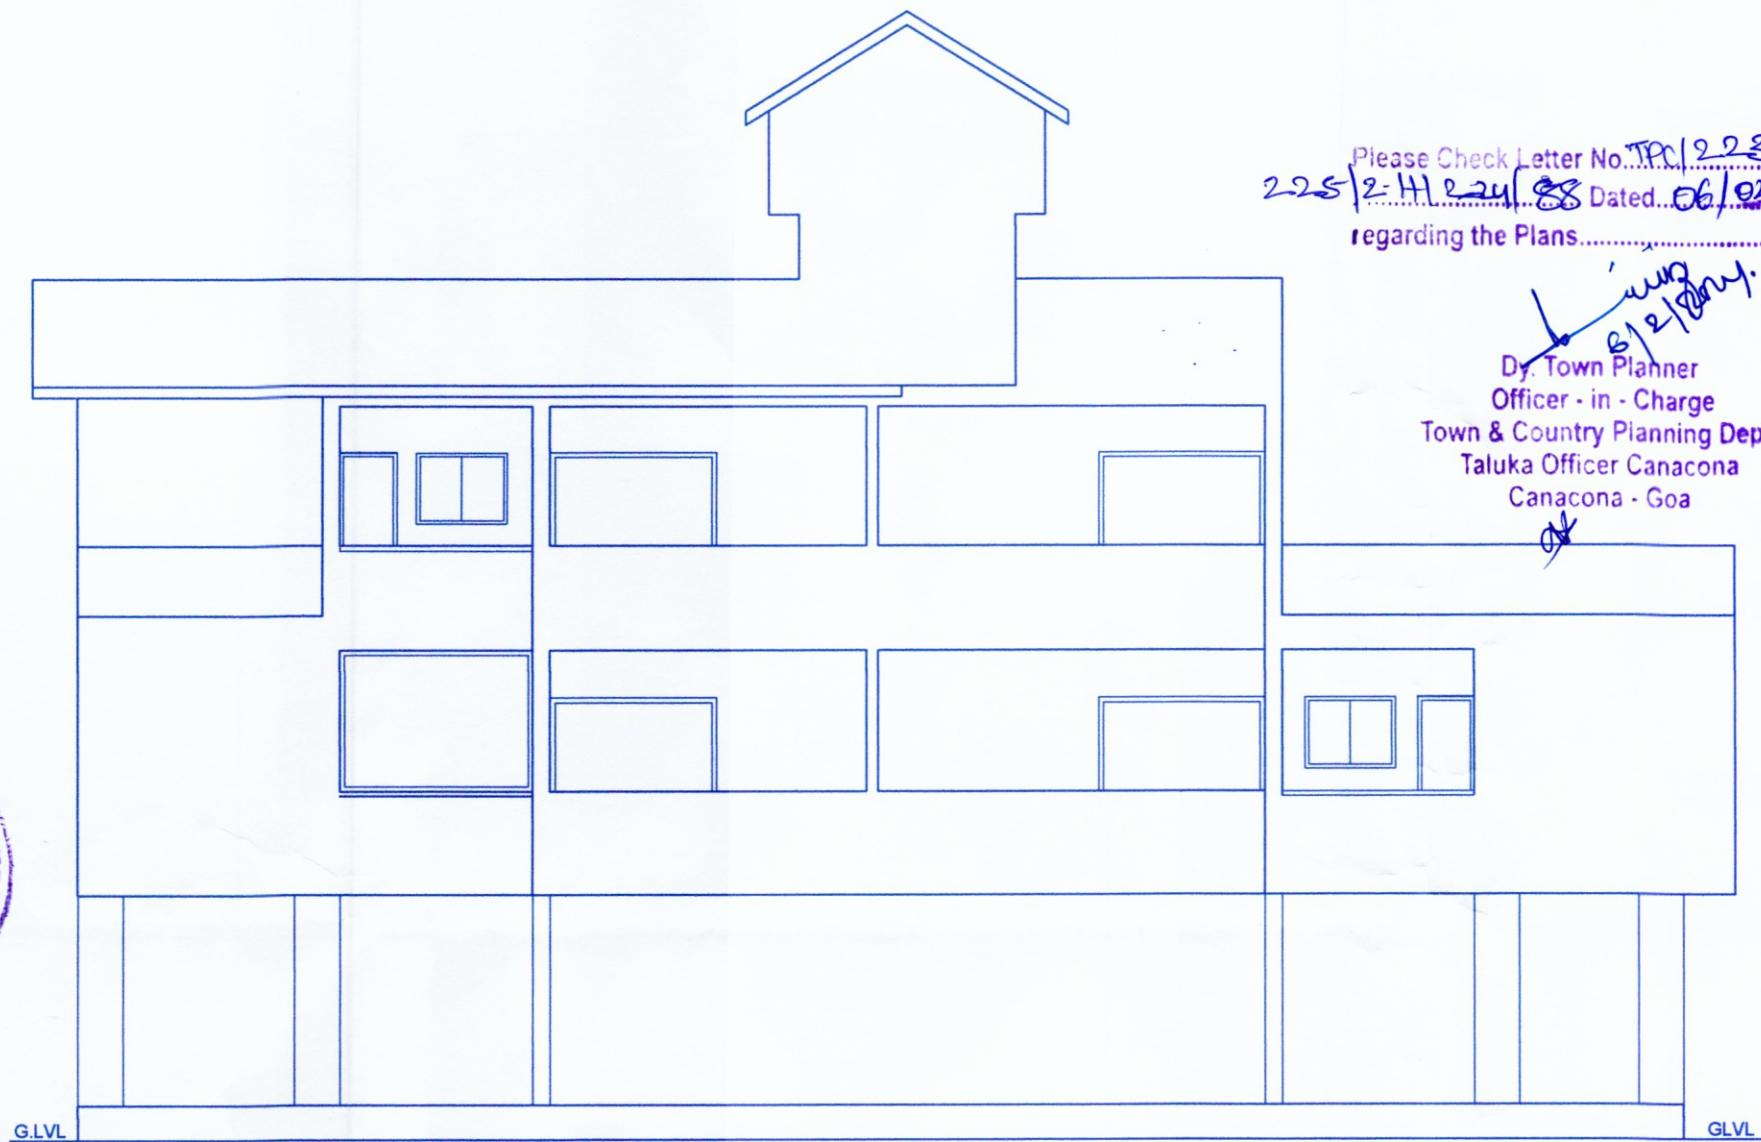


FRONT ELEVATION

SCALE: 1:100

Please Check Letter No. TP/222/Nag-fac/
225/2-H/24/88 Dated 06/02/2024
regarding the Plans.

6/2/2024
Dy. Town Planner
Officer - in - Charge
Town & Country Planning Dept.
Taluka Officer Canacona
Canacona - Goa

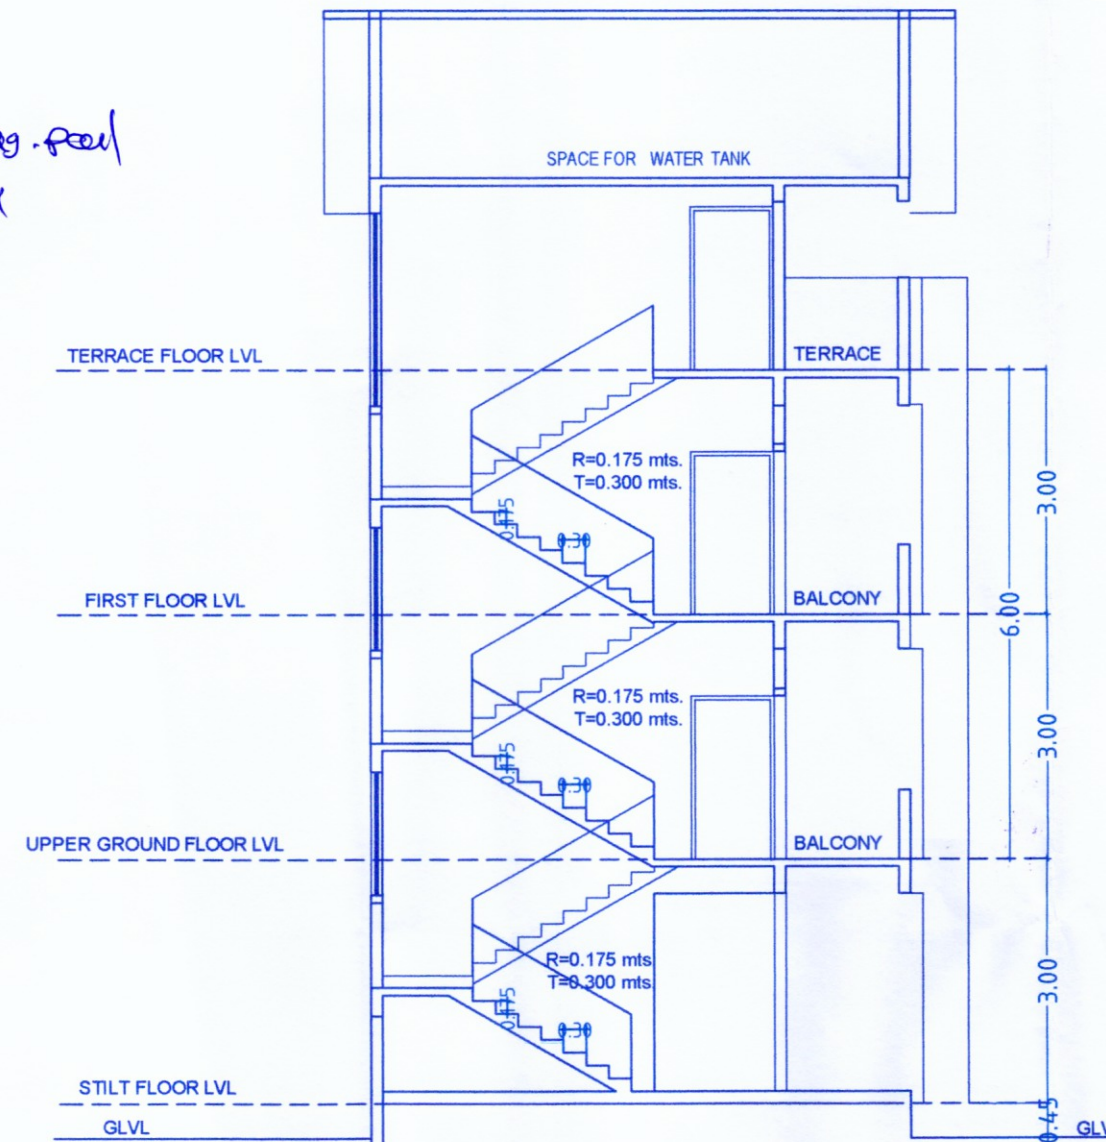


SECTION-1-1

SCALE: 1:100


DOOR SCHEDULE	
D	0.80 X 2.20 M
D1	0.90 X 2.20 M
D2	1.10 X 2.20 M
SD	2.20 X 2.20 M

WINDOW SCHEDULE	
V	0.60 X 0.80 M
W	1.20 X 1.30 M
W1	1.80 X 1.30 M
W2	2.40 X 1.60 M
W3	2.55 X 1.30 M

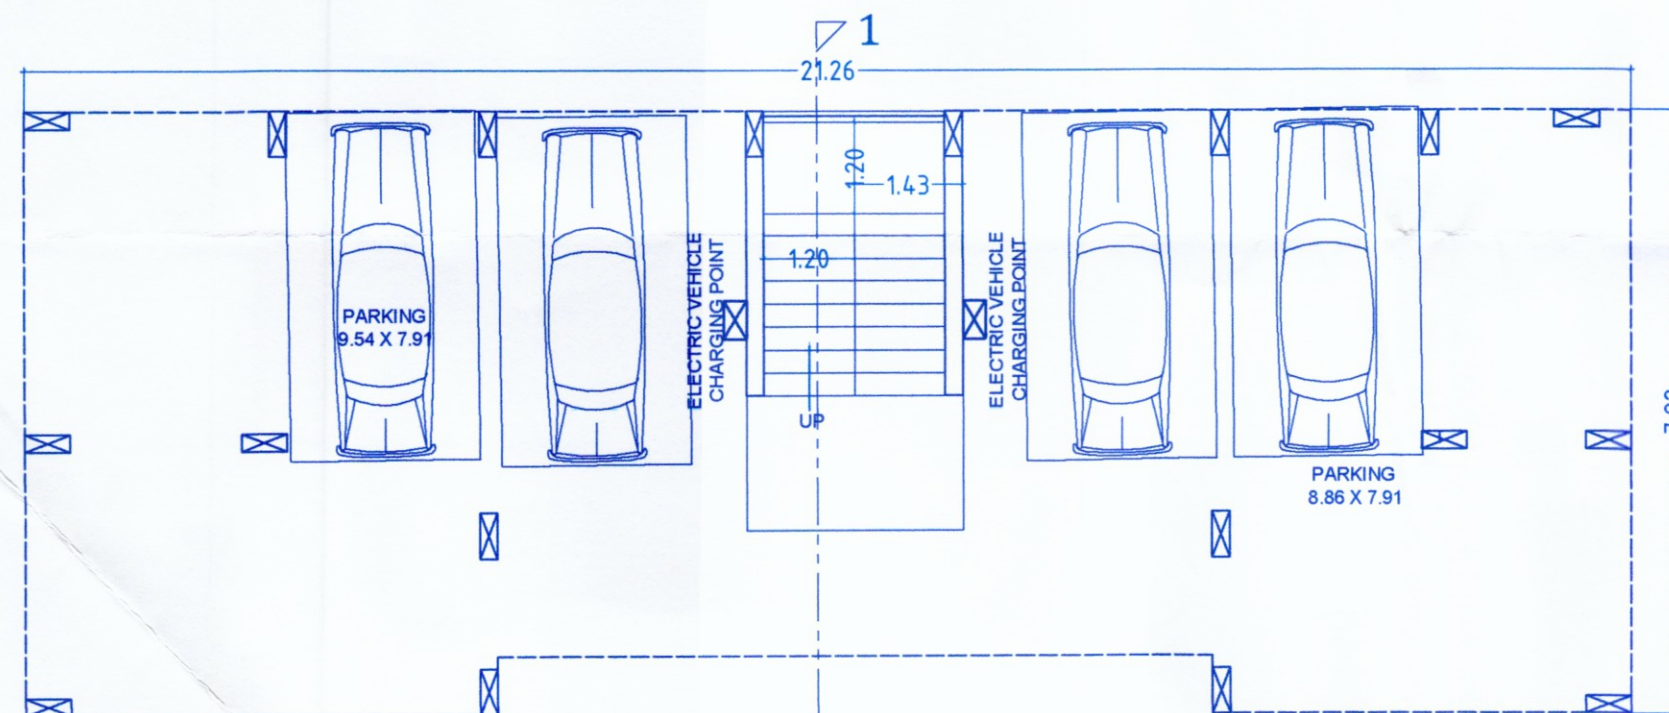


STILT FLOOR PLAN

SCALE: 1:100

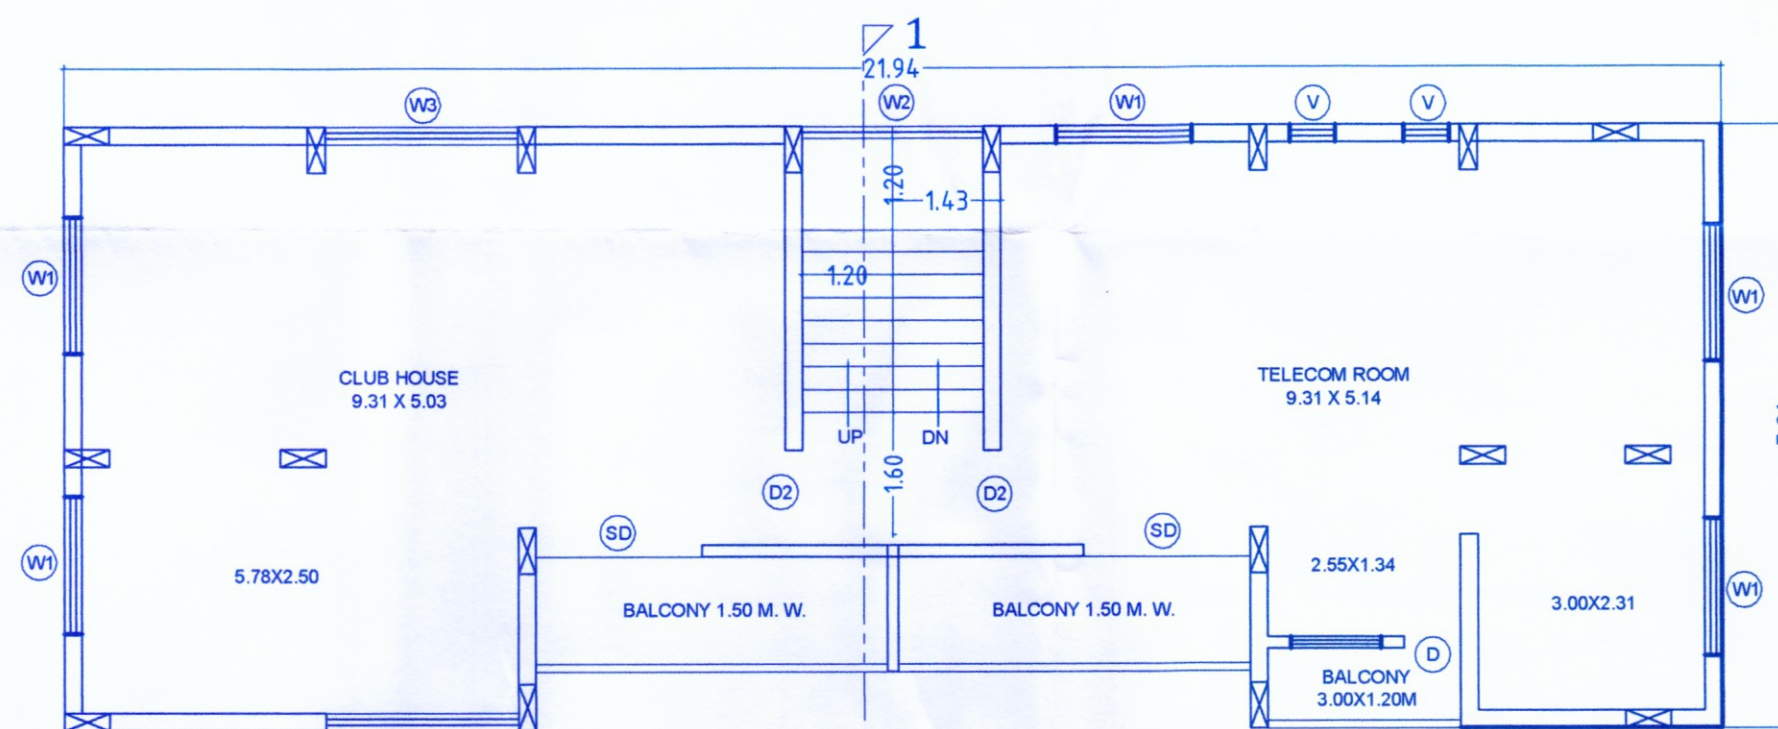


UPPER GROUND FLOOR PLAN

SCALE: 1:100

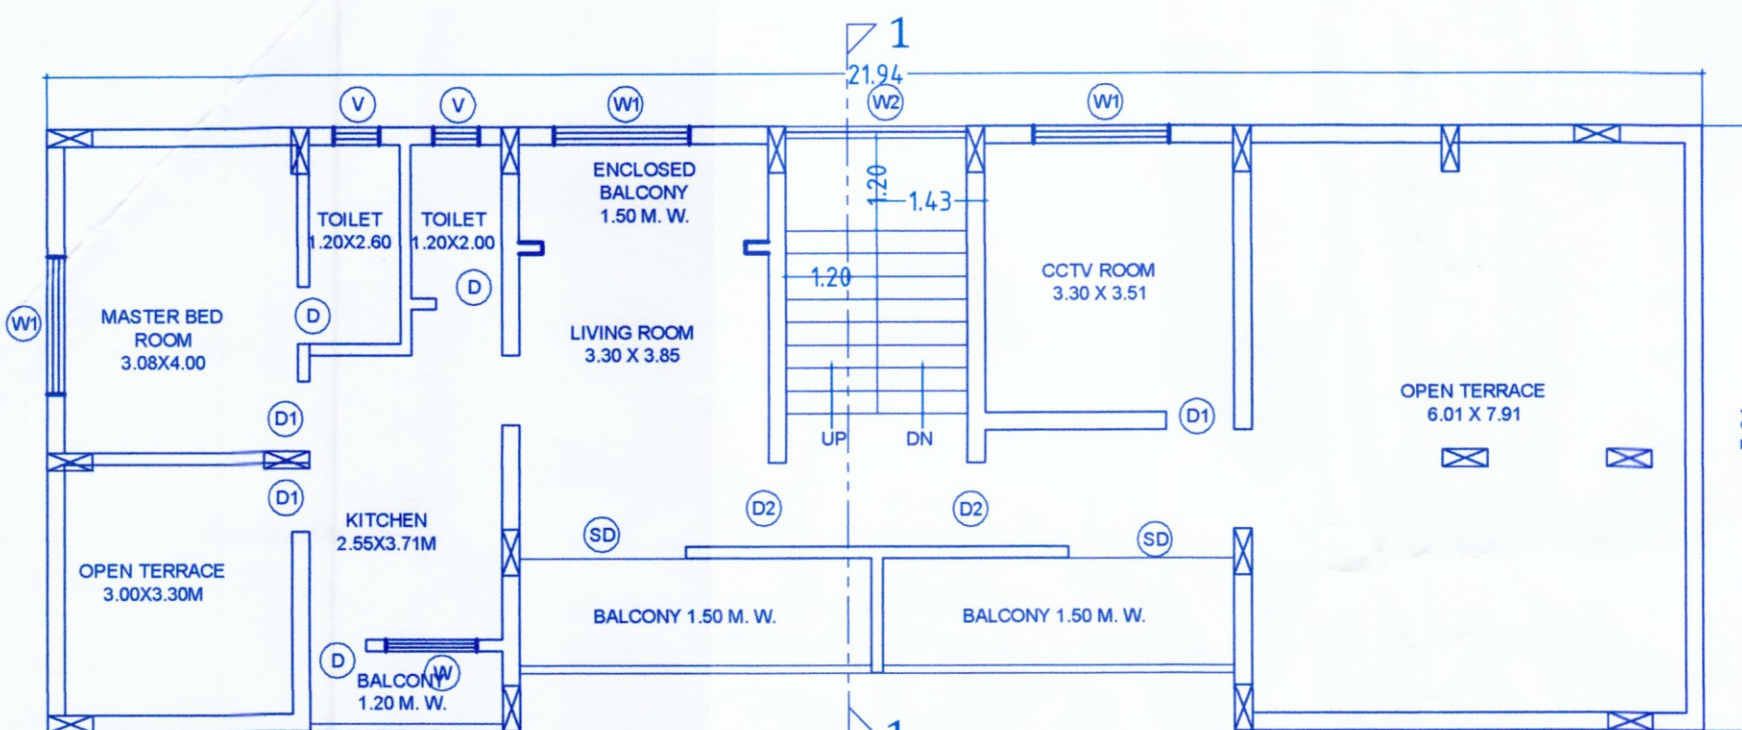

FIRST FLOOR PLAN

SCALE: 1:100

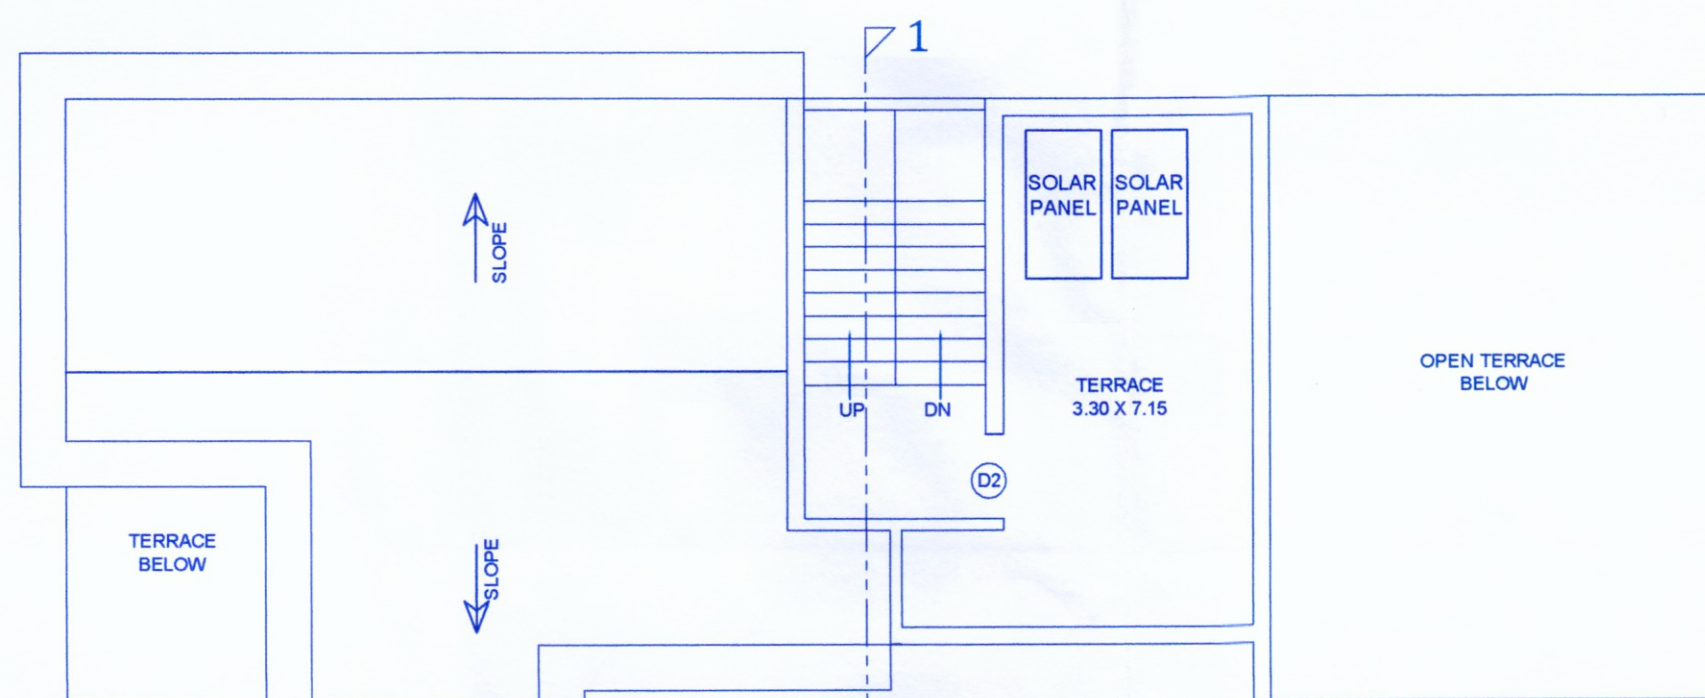

ROOF PLAN

SCALE: 1:100

MUNICIPAL ENGINEER - II
Canacona Municipal Council
Canacona - GOA

MUNICIPAL ENGINEER - II
Canacona Municipal Council
Canacona - GOA

Chief Officer
Canacona Municipal Council
Canacona - GOA

PROJECT TITLE :
REVISED PLANS WITH 150 F.A.R FOR RESIDENTIAL
/COMMERCIAL BUILDING A & RESIDENTIAL
BUILDING B, ON PLOT BEARING SURVEY NO. 225/2-H,
SITUATED AT-NAGORCEM -PALOLEM VILLAGE OF
CANACONA, TALUKA- GOA.

FOR: SHRI VENKATESH INFRASTRUCTURE PVT. LTD.,

SUBMISSION DRAWING

OWNER SIGN

CONSULTANT SIGN

PRATHAMESH BHAT
BECHU
T.C.P. Reg. No. 20020/2022
(FOR ER. PARESH GAITONDE)
Authorized Signatory

For Shri Venkatesh Infrastructure Pvt. Ltd.