






Approved with conditions
R. No. 183/67/1553
10-11-2024
Village Panchayat Assagao
Bardez - Goa

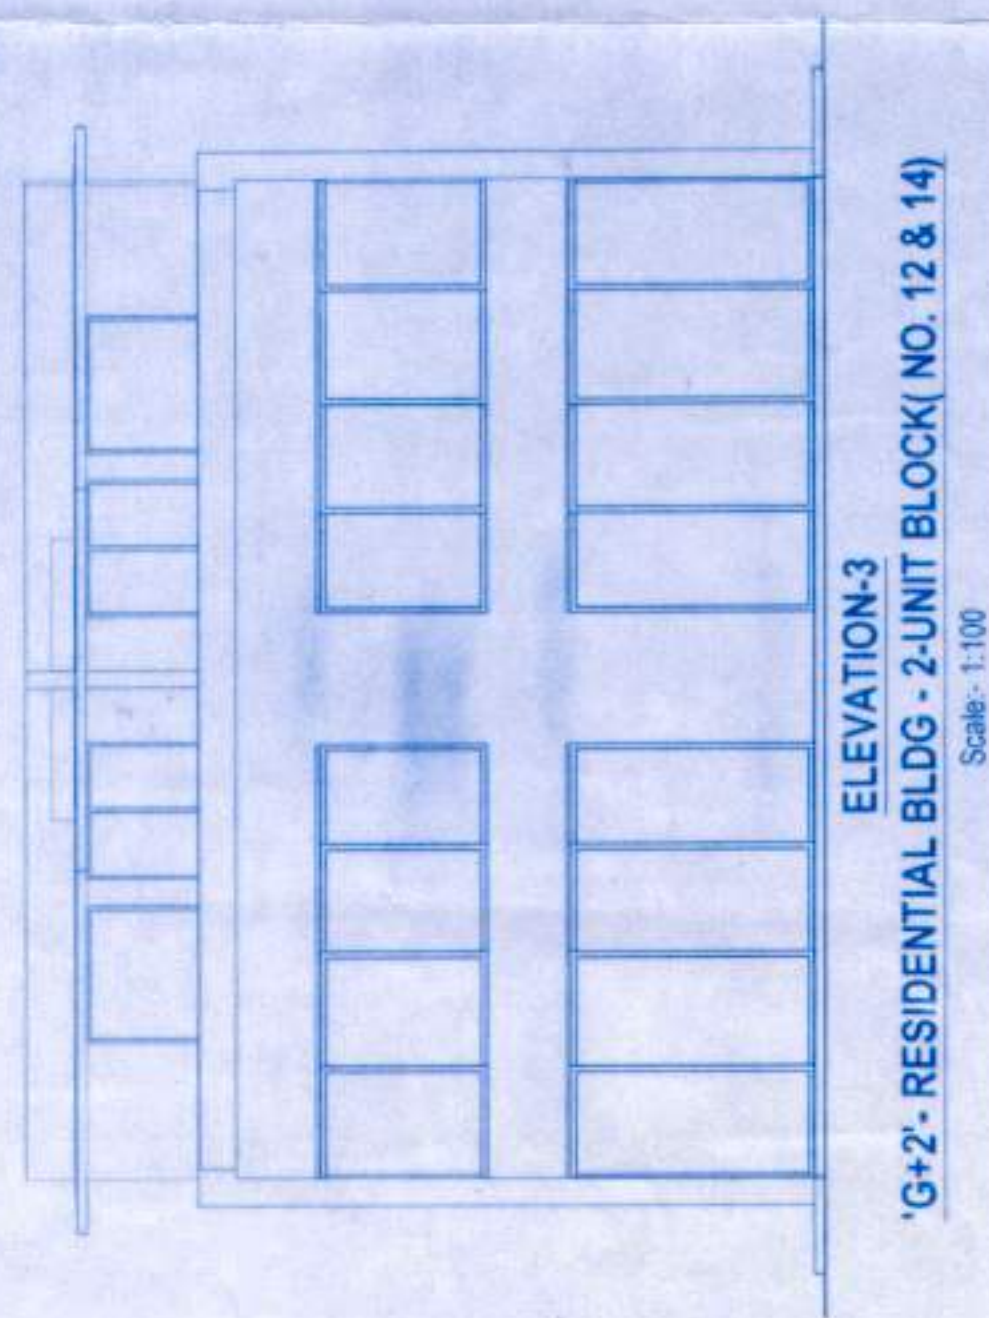


ELEVATION-3
'G+2' - RESIDENTIAL BLDG - 2-UNIT BLOCK (NO. 12 & 14)
Scale: 1:100

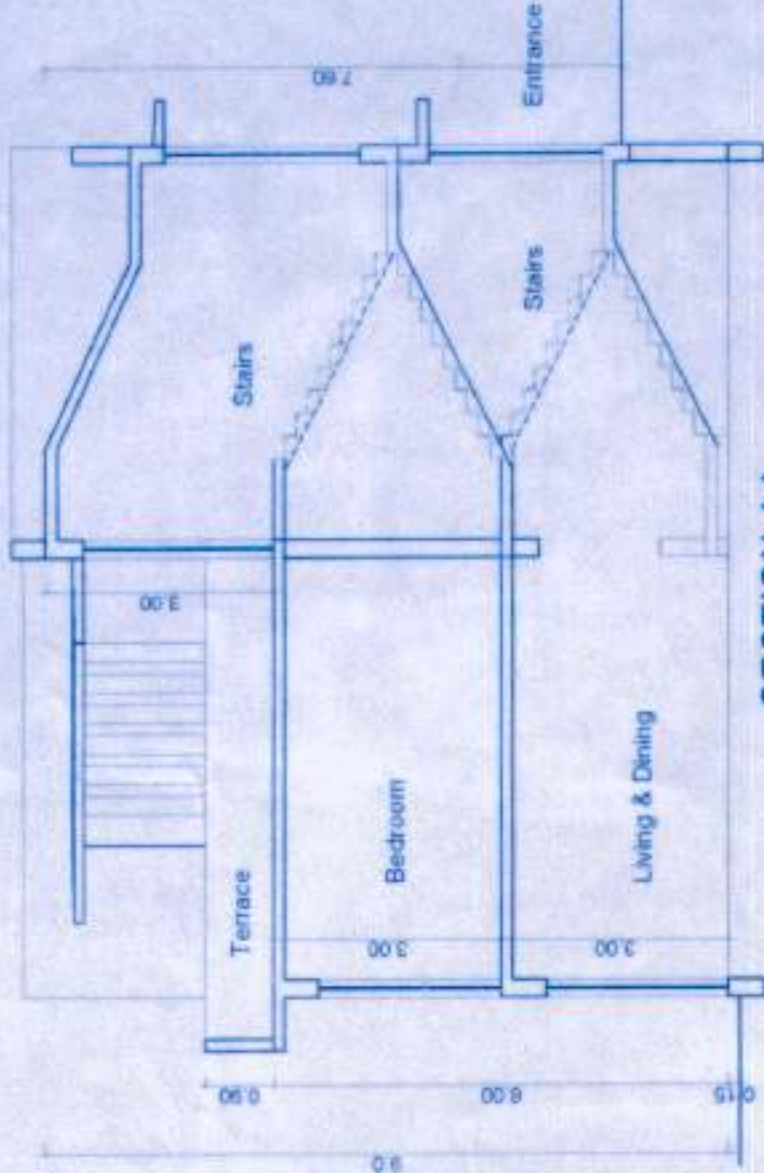

SECTION-AA
'G+2' - RESIDENTIAL BLDG - 2-UNIT BLOCK (NO. 12 & 14)
Scale: 1:100

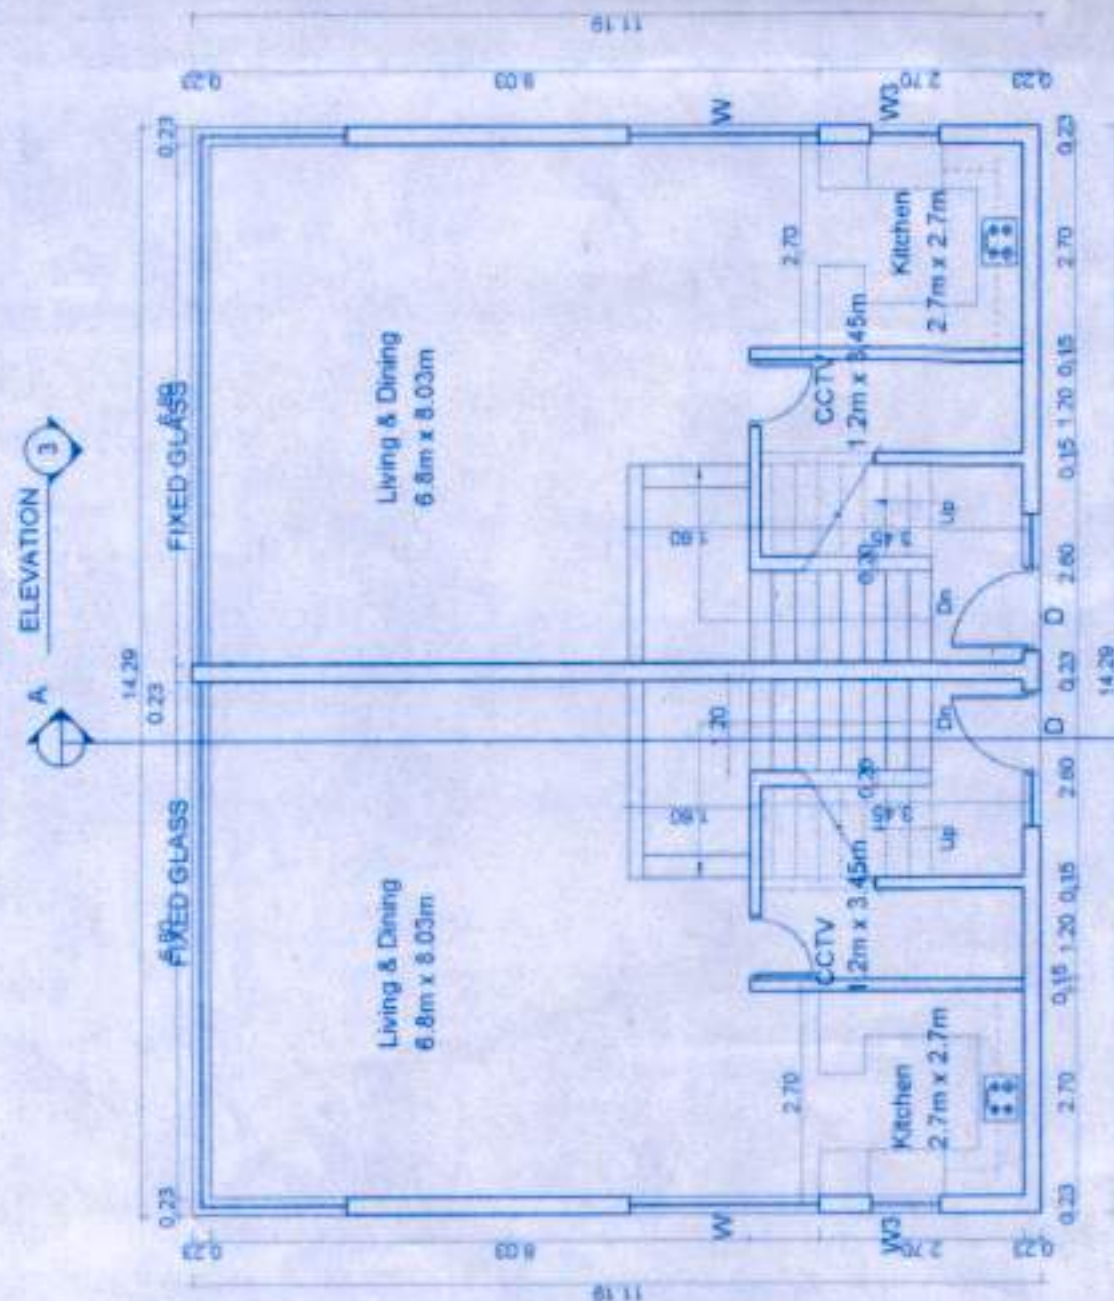


'G+2' - RESIDENTIAL BLDG - 2-UNIT BLOCK
GROUND FLOOR PLAN (NO. 12 & 14)
Scale: 1:100

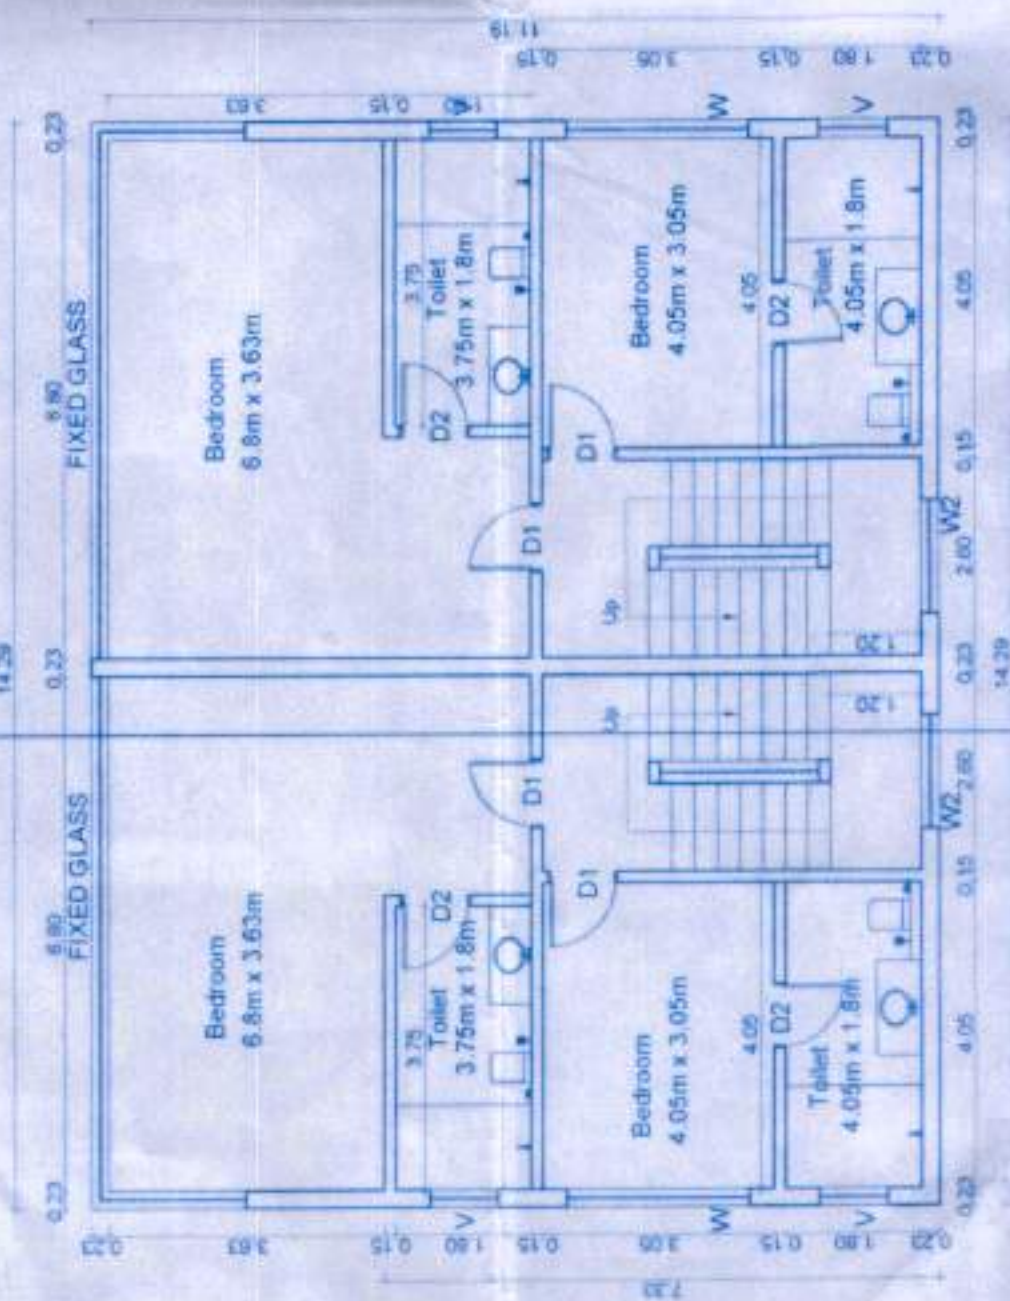


'G+2' - RESIDENTIAL BLDG - 2-UNIT BLOCK
FIRST FLOOR PLAN (NO. 12 & 14)
Scale: 1:100


SCHEDULE OF DOORS & WINDOWS		
TYPE	SIZE	SILL HT. BEAM BOTTOM
D1-A	2.00 X 2.50	2.50
D	1.10 X 2.50	2.50
D1	0.90 X 2.50	2.50
D2	0.85 X 2.50	2.50
W	2.50 X 2.50	2.50
W2	1.50 X 2.55	0.35
W3	0.90 X 2.20	0.70
V	0.90 X 0.80	1.70

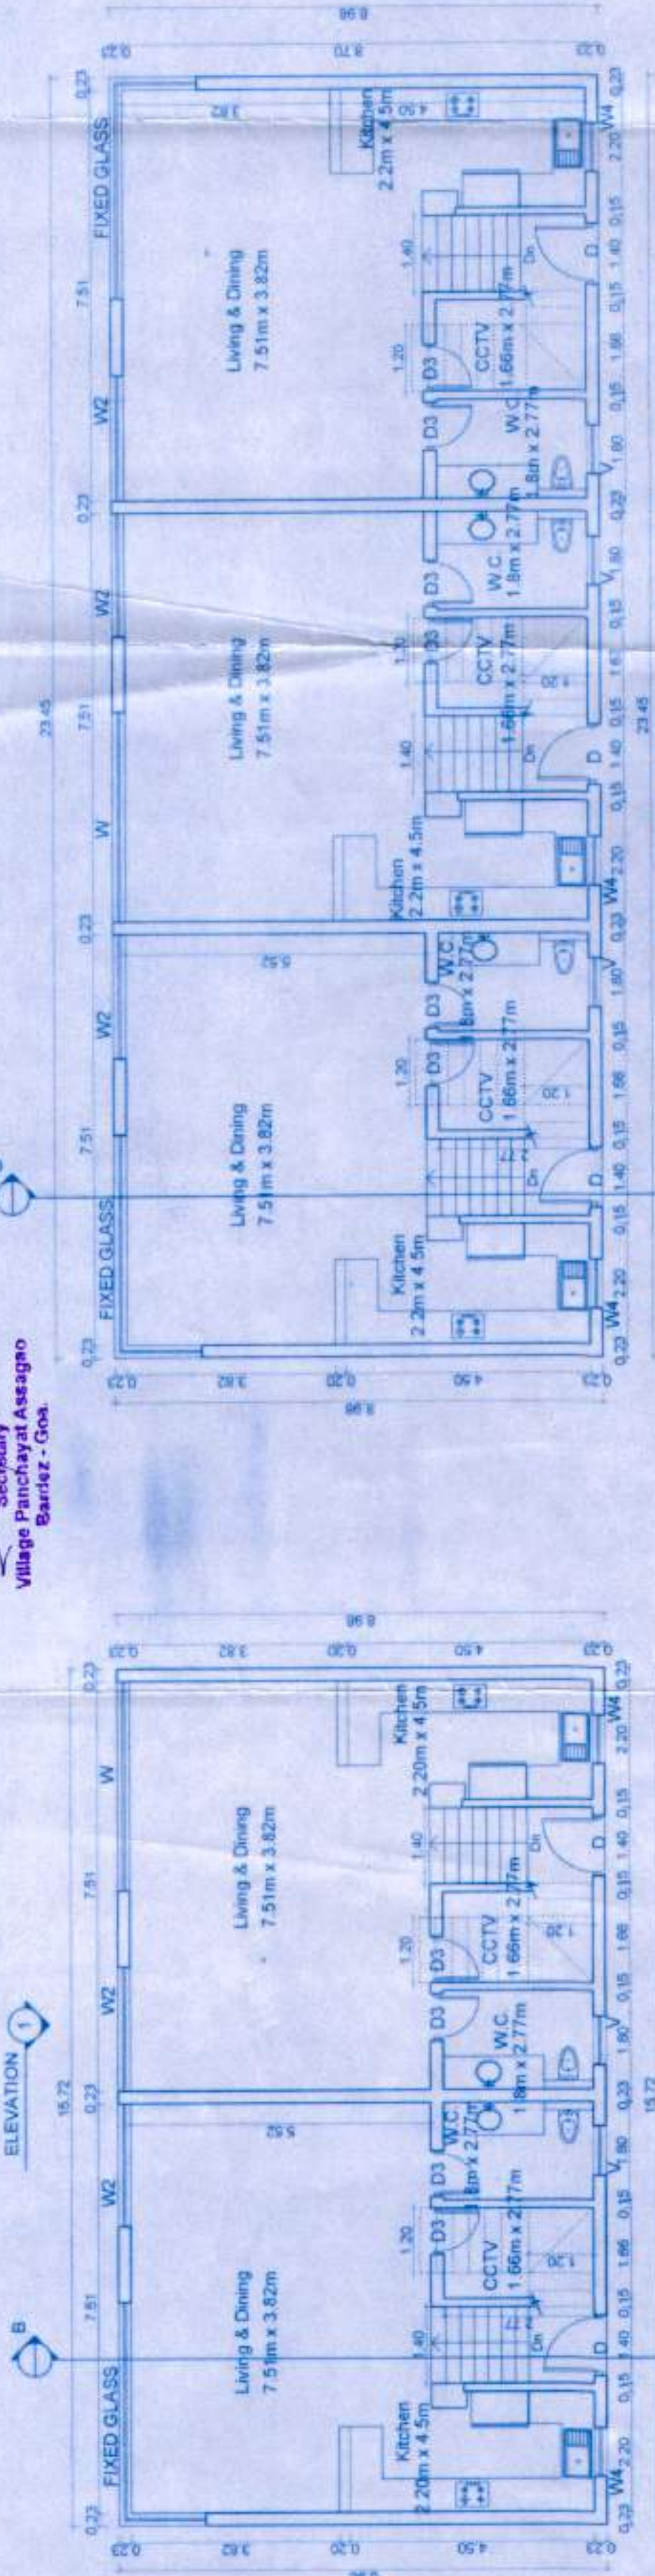


GROUND FLOOR PLAN (NO. 1-6)
3-UNIT BLOCK
Scale: 1:100

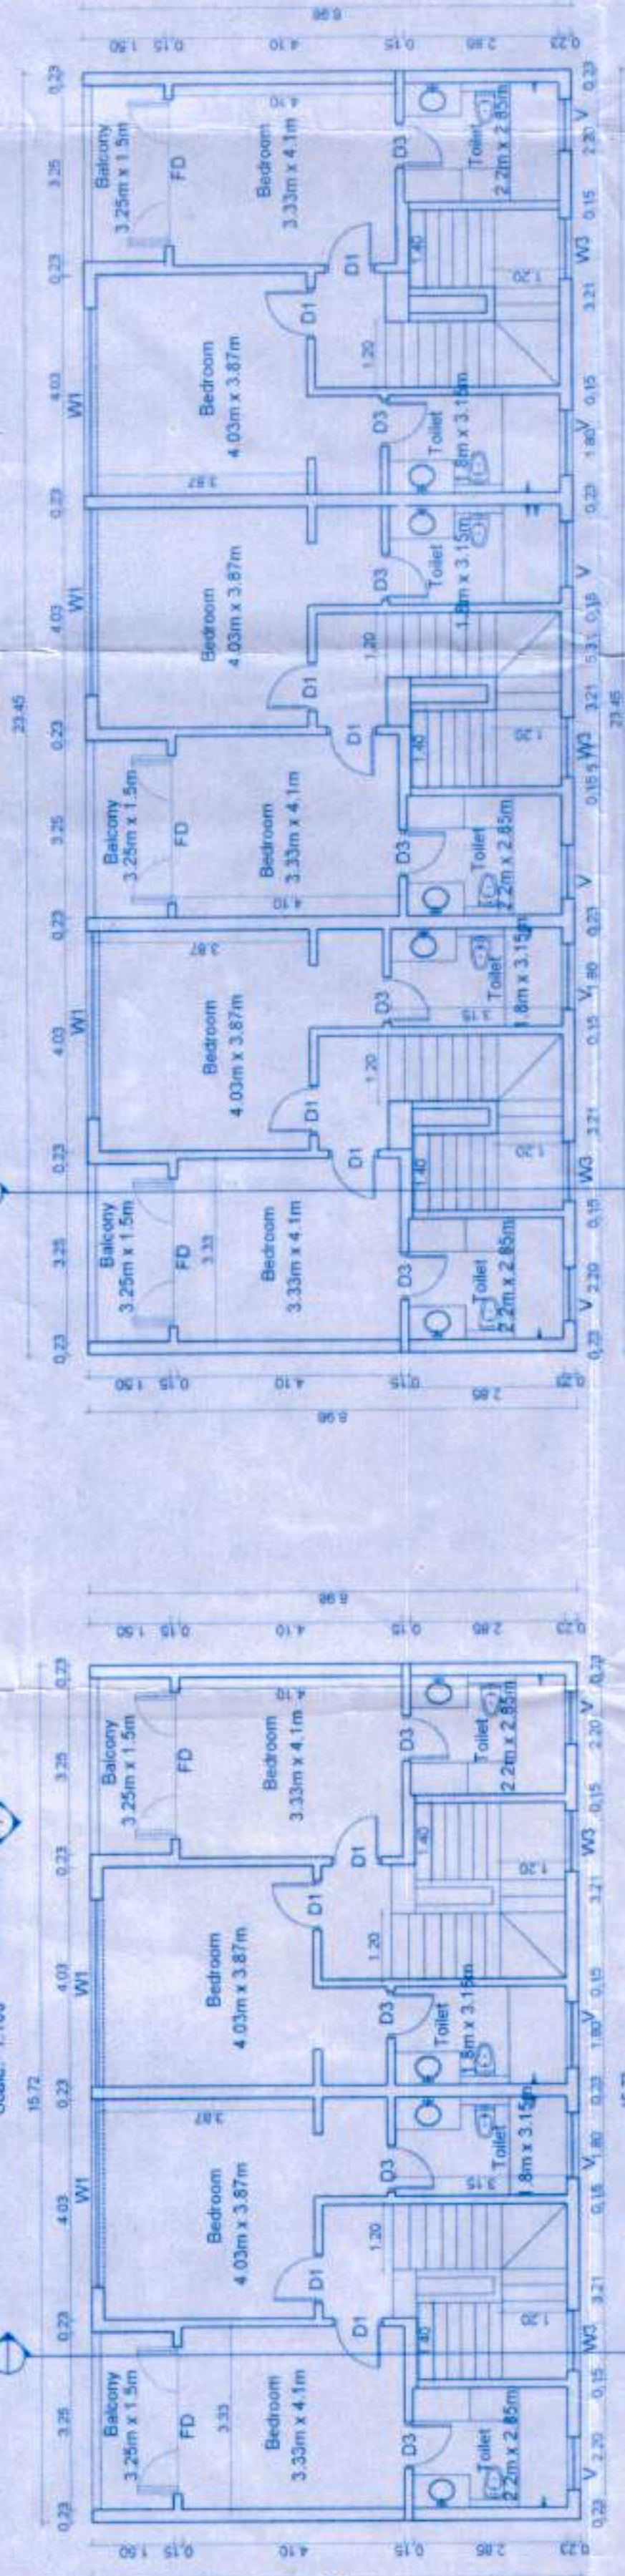

FIRST FLOOR PLAN (NO. 10 & 11)
2-UNIT BLOCK
Scale: 1:100

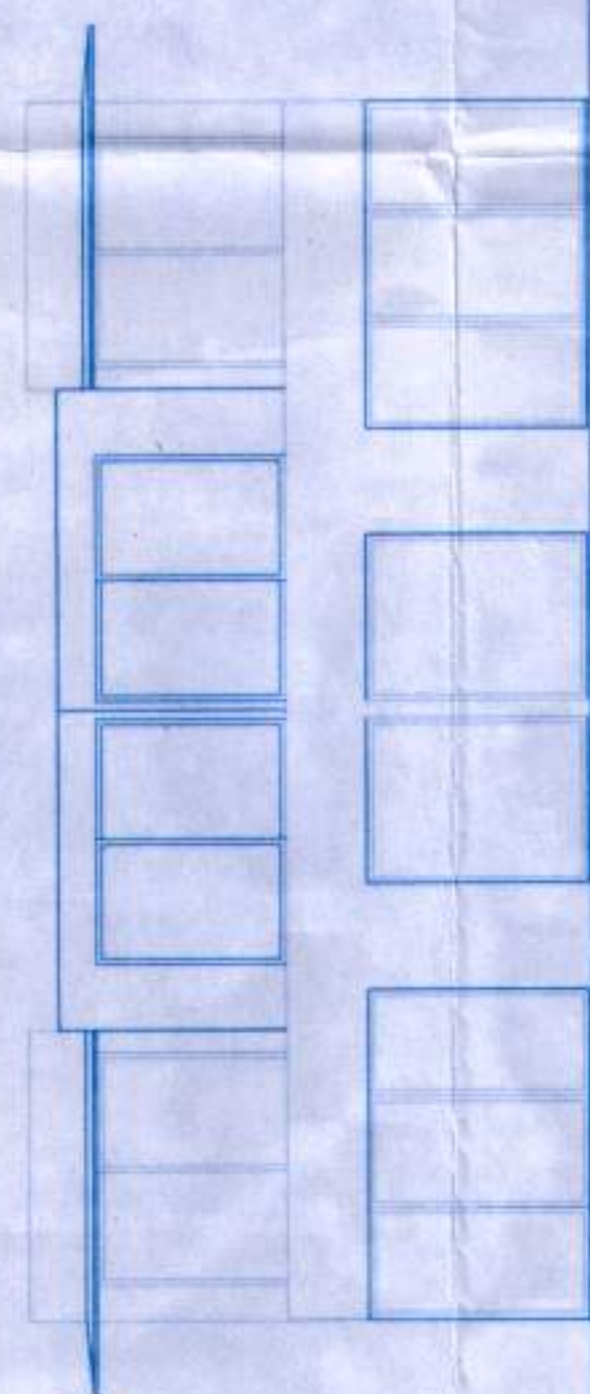

ELEVATION-1
2-UNIT BLOCK (10 & 11)
Scale: 1:100

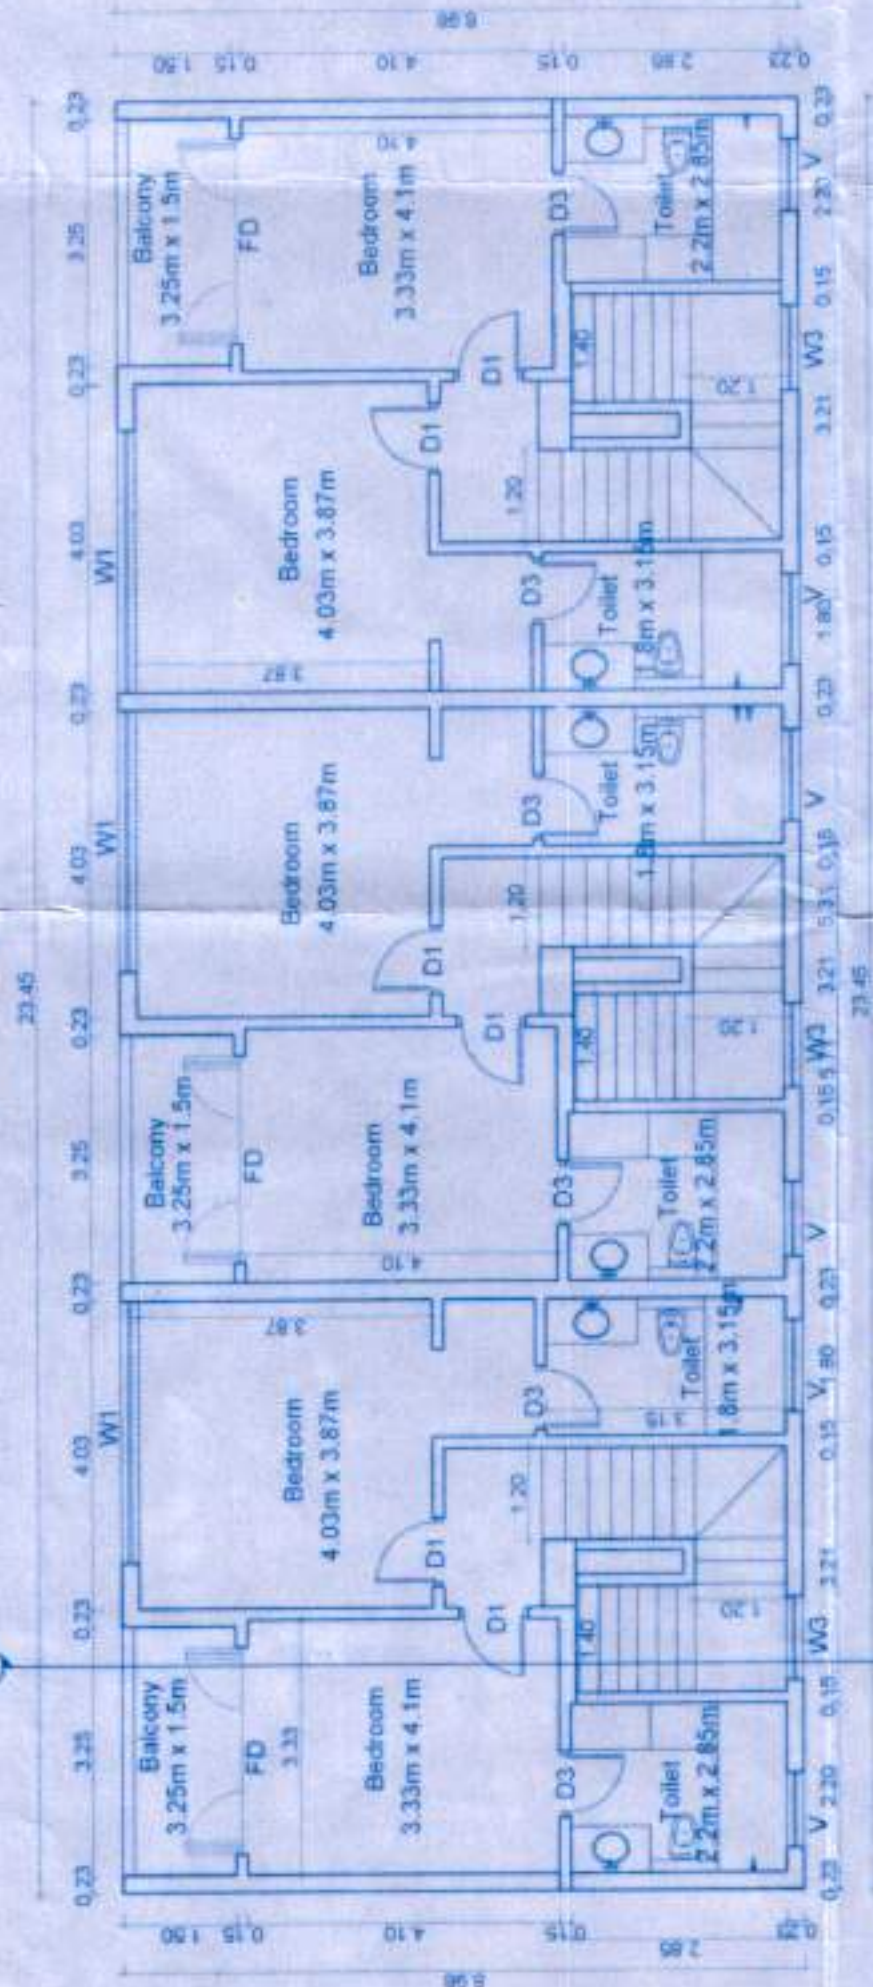

FIRST FLOOR PLAN (NO. 1-6)
3-UNIT BLOCK
Scale: 1:100



SECTION-BB
2-UNIT & 3-UNIT BLOCK
Scale: 1:100

SCHEDULE OF DOORS & WINDOWS		
TYPE	SIZE	SILL HT. BEAM BOTTOM
FD	2.70 X 3.00	3.00
D	1.10 X 2.50	2.50
D1	0.90 X 2.50	2.50
D2	0.85 X 2.50	2.50
W	2.50 X 2.50	2.50
W2	1.50 X 2.55	0.35
W3	0.90 X 2.20	0.70
V	0.90 X 0.80	1.70

PROJECT TITLE: REVISED PLANS OF PROPOSED CONSTRUCTION OF RESIDENTIAL UNITS ALONGWITH POOL ON PROPERTY BEARING SY. NO. 18619 OF ASSAGAO VILLAGE, BARDEZ TALUKA, GOA	
FOR: RVAGO HOTELS PVT. LTD.	
SUBMISSION: DRAWING-SHEET NO.2	CONSULTANT SIGN
OWNER'S SIGN	
RVAGO HOTELS PVT. LTD. AUTHORISED SIGNATORY PARESH LANTONDE CHARTERED ENGINEER TCF REG. NO. 0572010	