
 
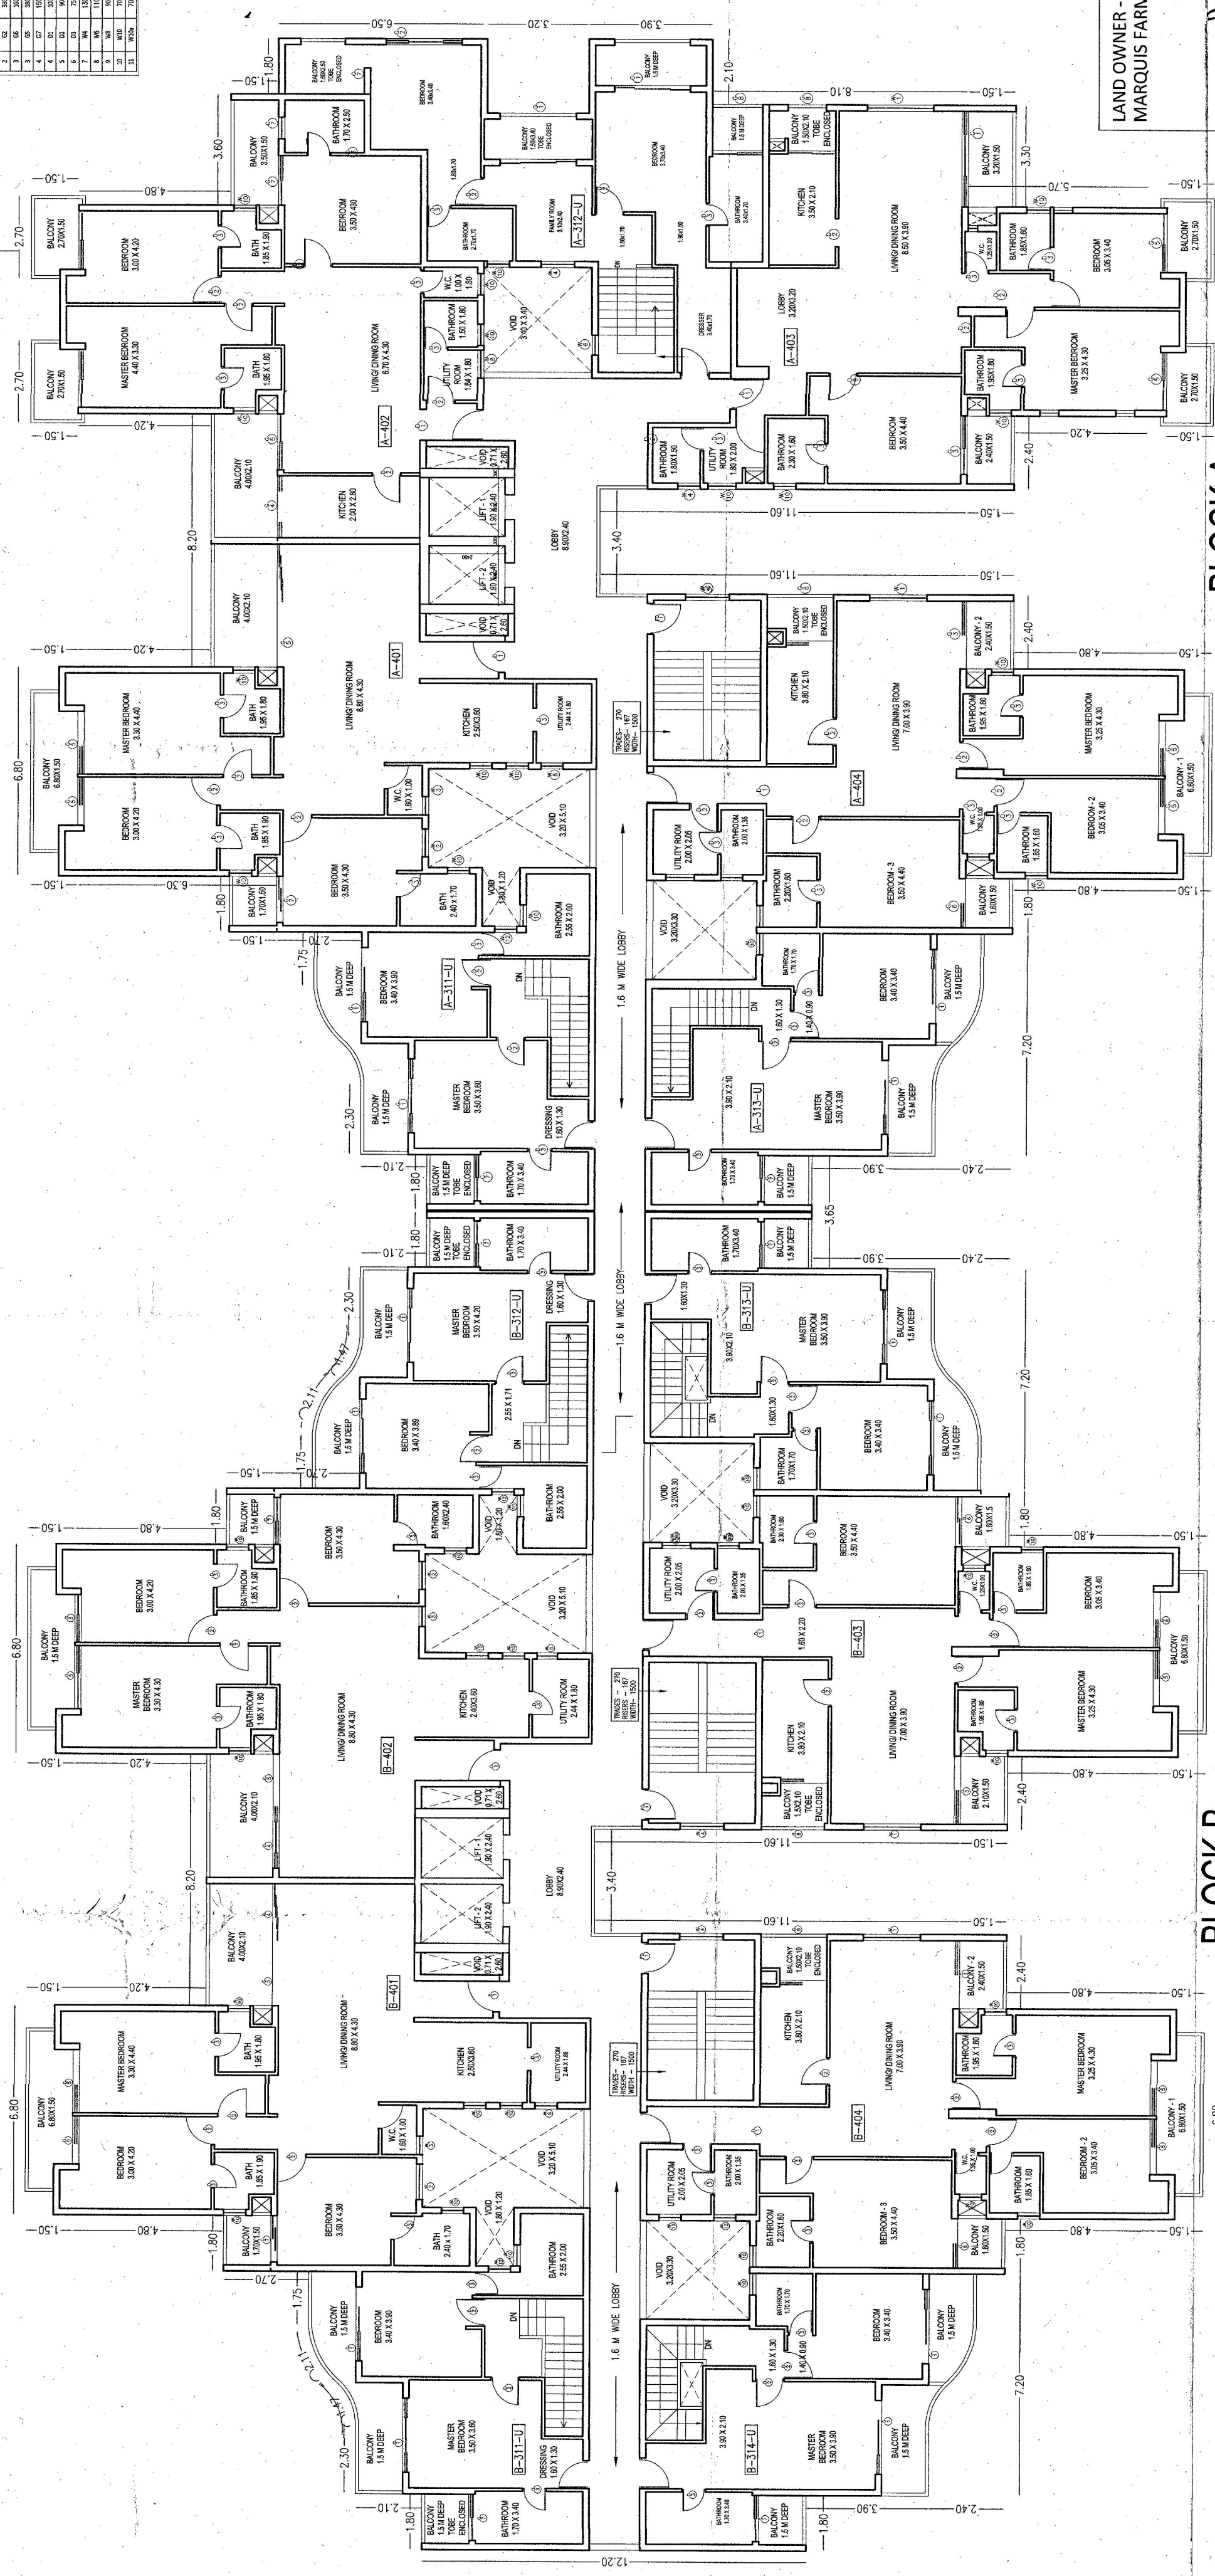


DOOR AND WINDOW SCHEDULE		CELL WIDTH (MM)	CELL DEPTH (MM)	CELL RATING (MM)	HEIGHT RATING (MM)
S.NO.	NAME	1	2	3	4
1	G1	2400	-	2400	2400
2	G2	2400	-	2400	2400
3	G3	2400	-	2400	2400
4	G4	2400	-	2400	2400
5	G5	3000	-	2400	2400
6	G7	1500	-	2400	2400
7	G1	3000	-	2200	2200
8	G2	3000	-	2200	2200
9	G3	750	-	2200	2200
10	W4	1200	300	2400	2400
11	W5	1100	300	2400	2400
12	W6	900	300	2400	2400
13	W15	700	2800	2400	2200
14	W16	700	1200	2400	2400

 

BLOCK A

BLOCK B

LAND OWNER -
MABOUIS FARMS PVT LTD

DEVELOPER -
SHREM AANSAV REALTY LLP

DRAWING TITLE: 4th FLOOR PLAN (BLOCK A AND B)	SCALE 1:100	
	DATE: 15-10-2024	

PROJECT:
RESIDENTIAL AND COMMERCIAL
DEVELOPMENT ON PLOT BEARING
P.T. SHEET NO. 57, CHALTA NO. 1 AT
MARGAO, GOA

ARCHITECT

Ar. Ravindra Raste
191, Om, Durganagar, Borim,
Ponda, Goa 403401
TCP Reg. No. AR/002/2015
COA Reg. No. CA/2009/45249

Raste

Development Permission Granted
Subject To Conditions, Video Order
No SGPDA/P/5141/63/75-26
Dated 09/01/2025

Member Secretary
S.G.P.D.A.
MARGAO-GOA