





5 Front Elevation
Block A SCALE 1:100

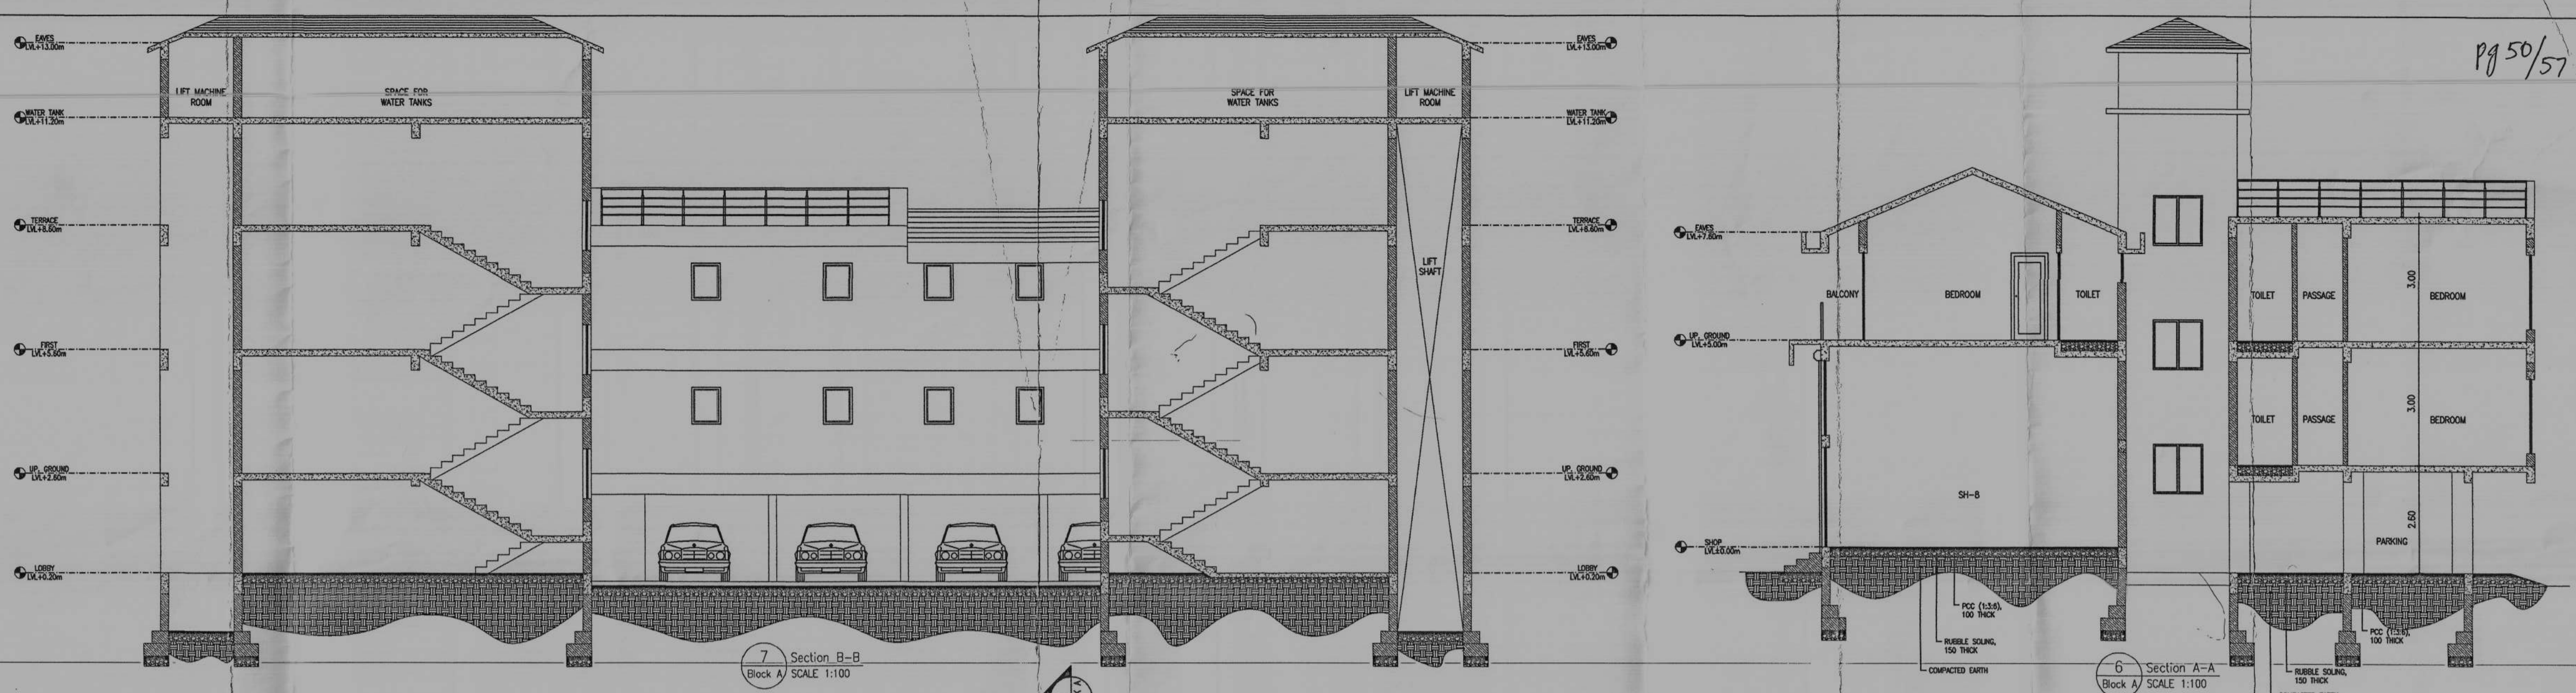


7 Section B-B
Block A SCALE 1:100


6 Section A-A
Block A SCALE 1:100

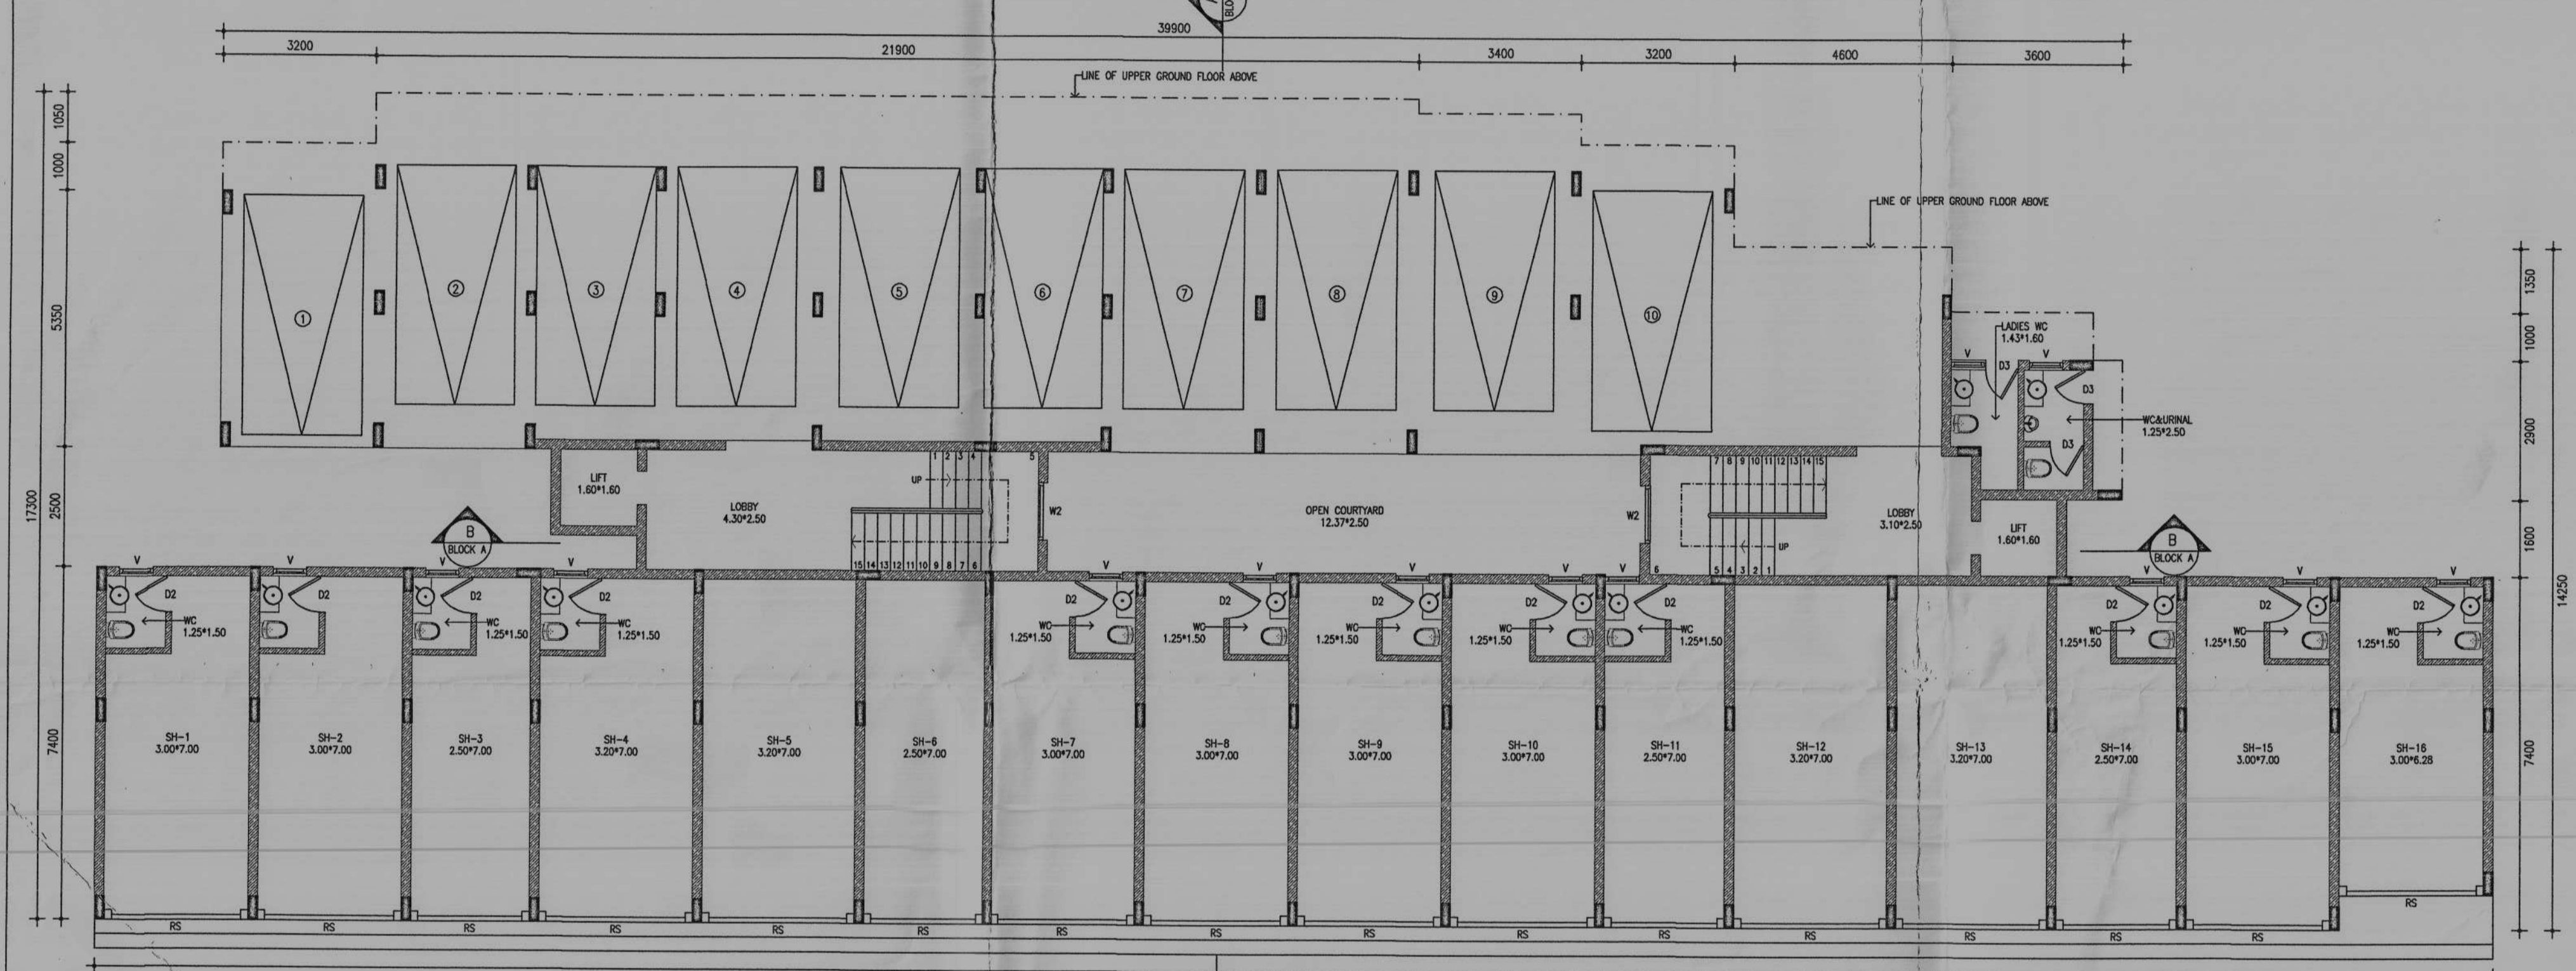


1 Ground Floor Plan
Block A SCALE 1:100

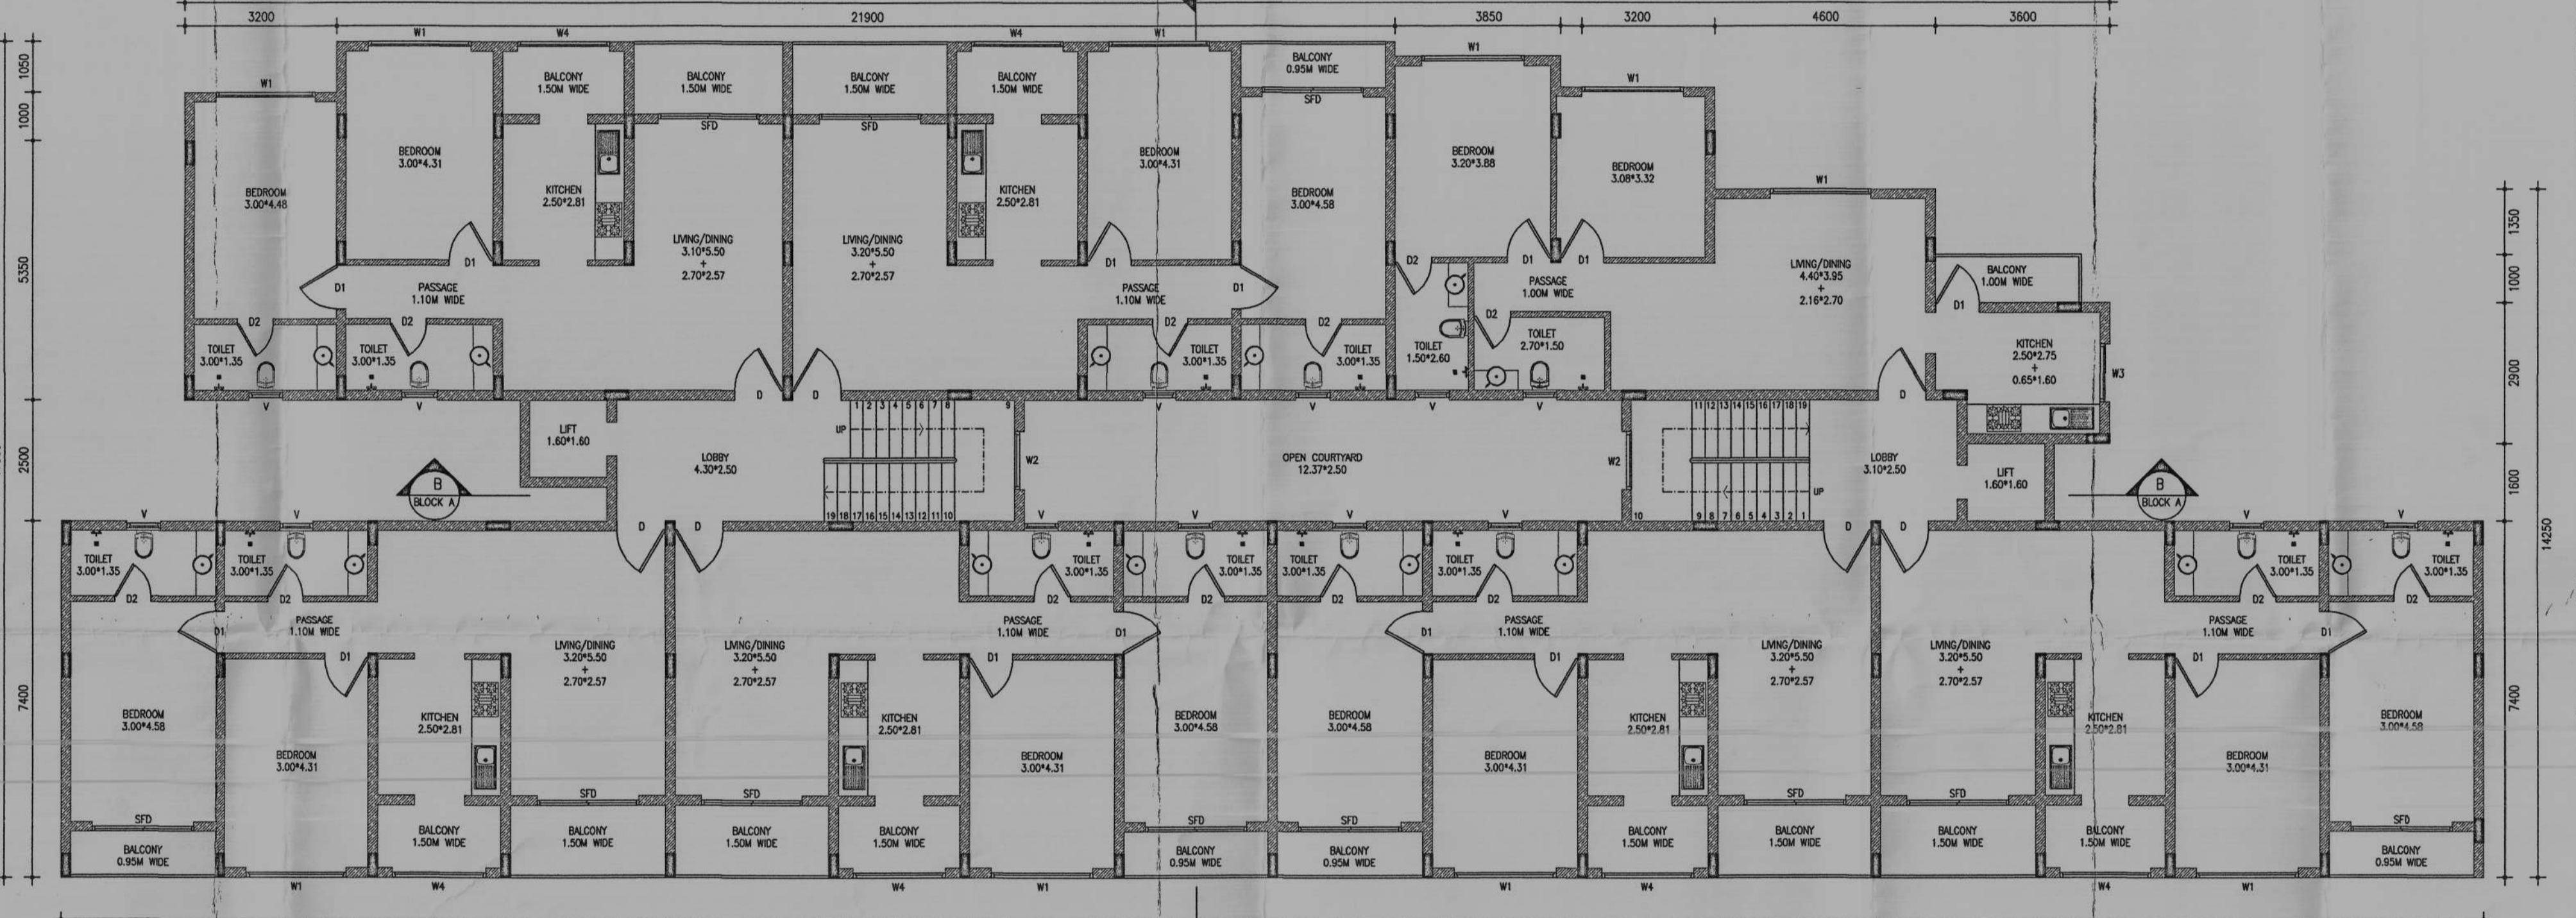

3 1st Floor Plan
Block A SCALE 1:100

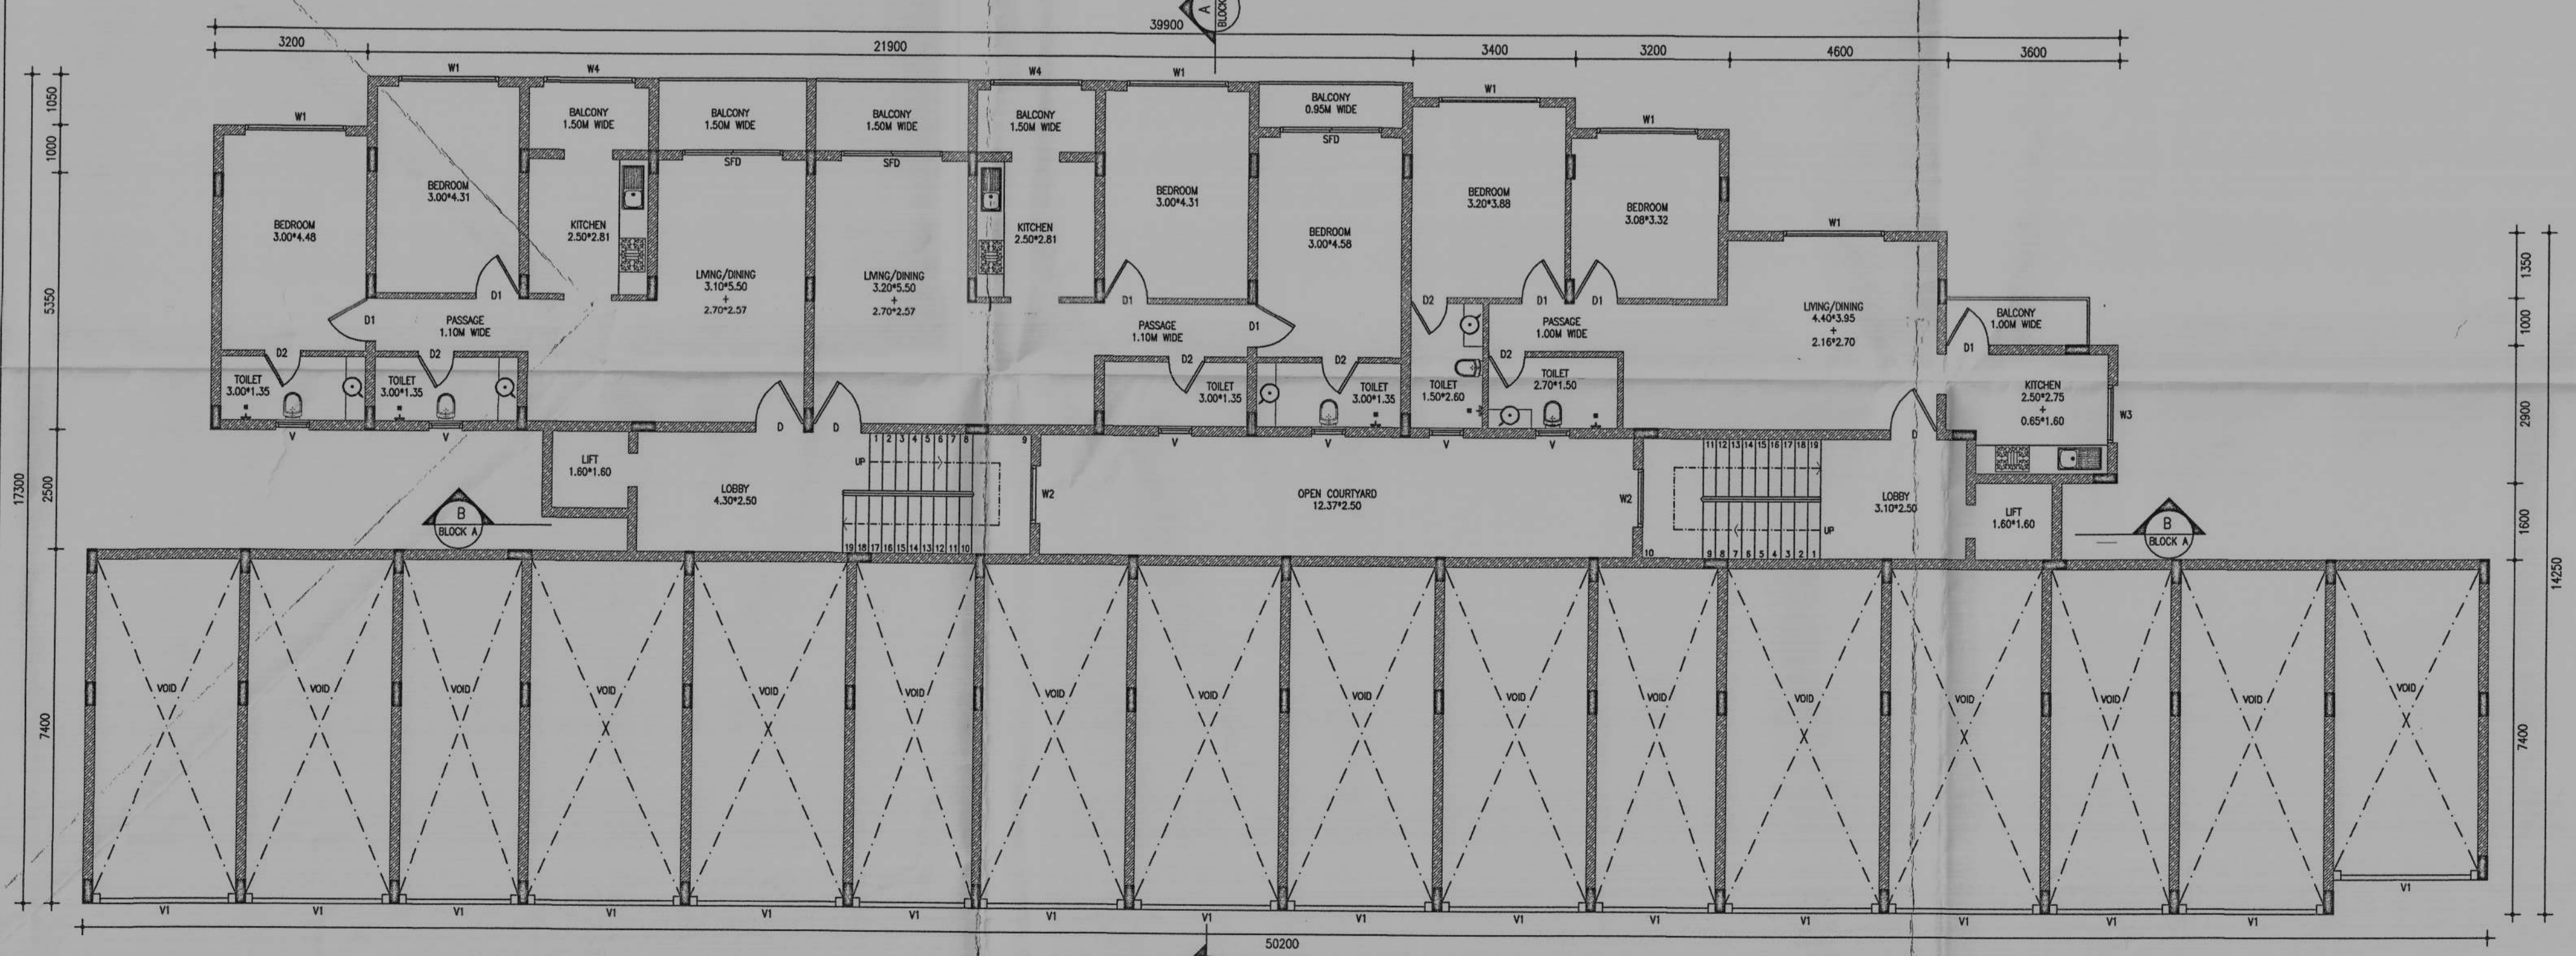

2 Upper Ground Floor Plan
Block A SCALE 1:100

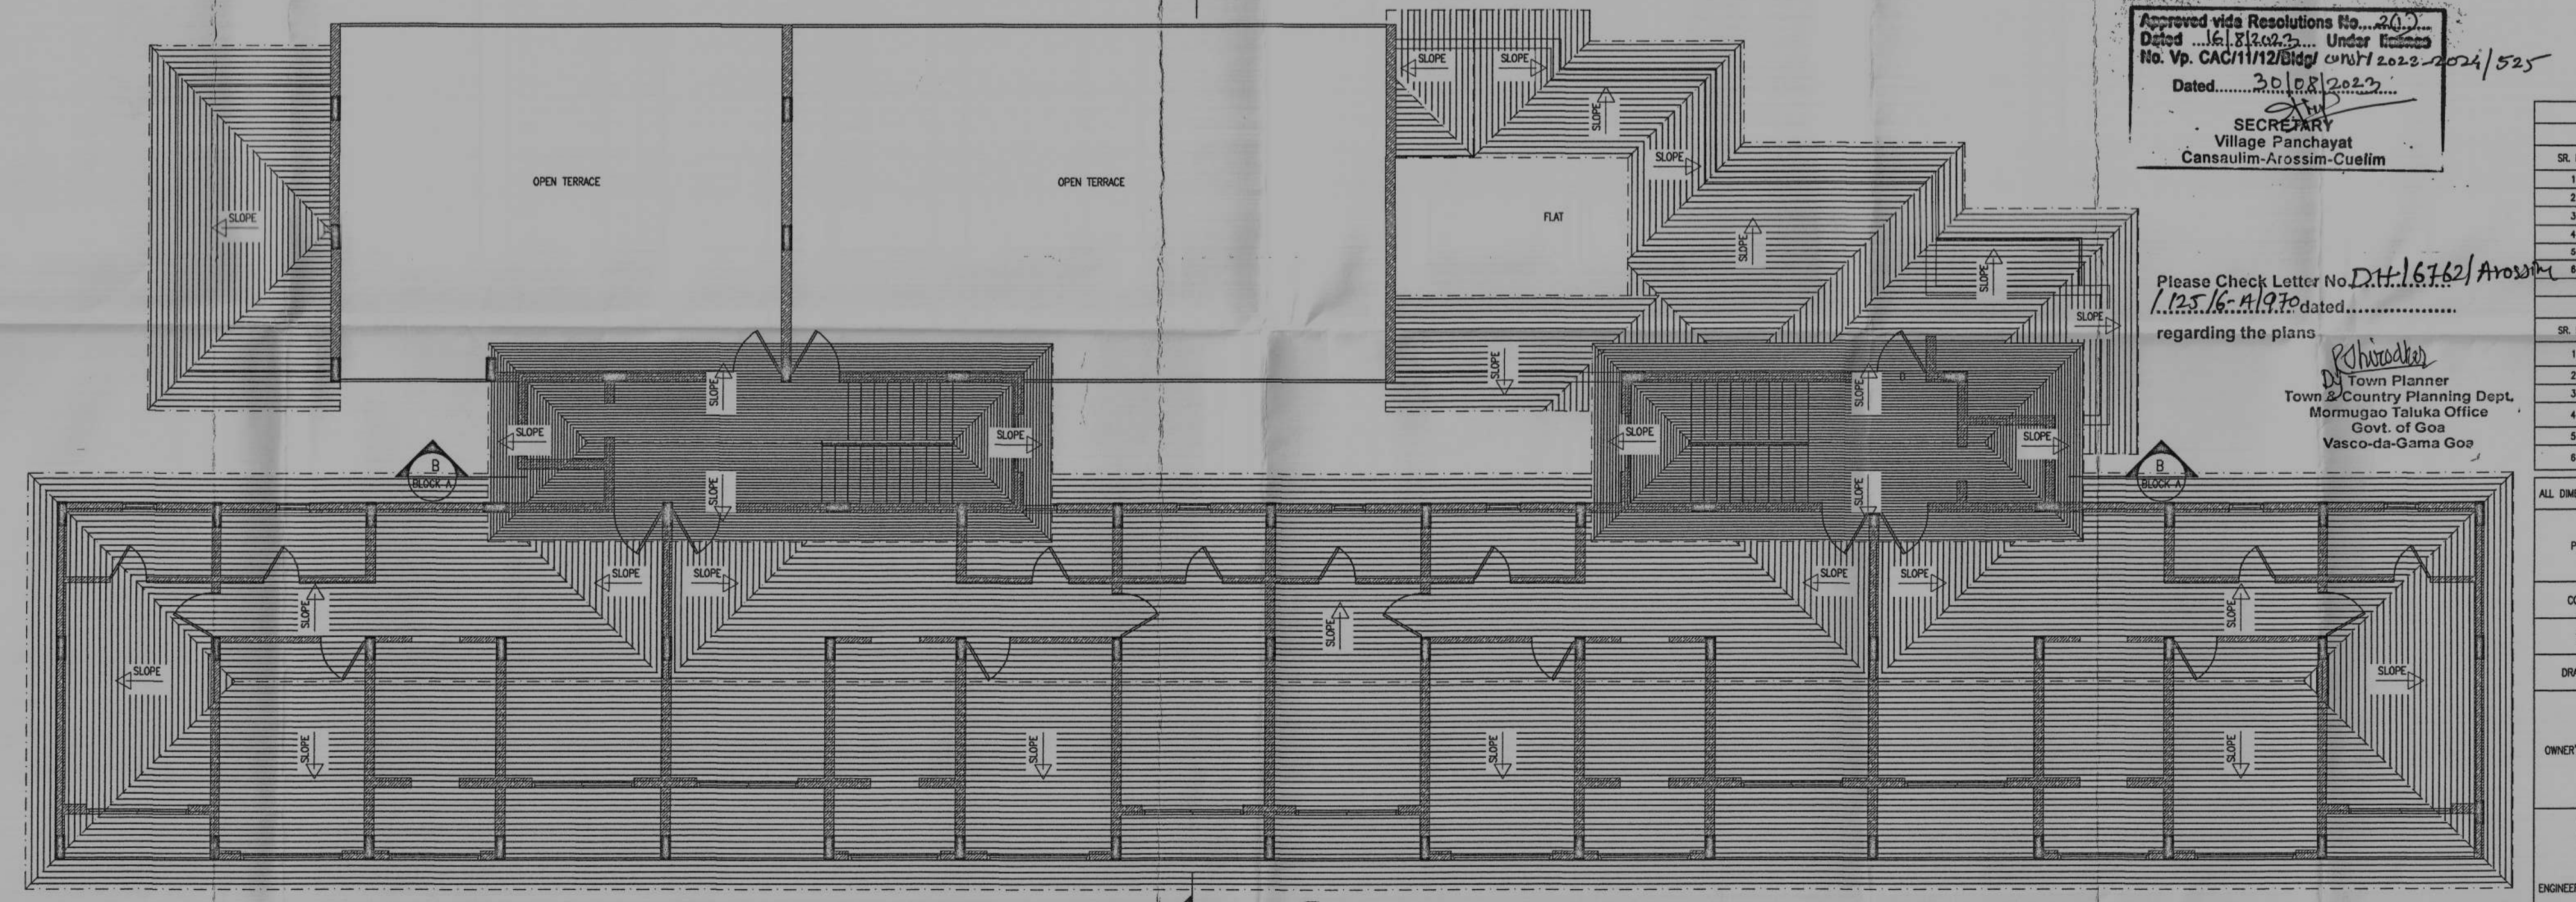

4 Roof Plan
Block A SCALE 1:100

Approved vide Resolutions No. 20/16/2023, Under Entry No. Vp GACH112/2023 dated 22.05.2024/525
Dated: 30.08.2023
SECRETARY
Village Panchayat
Cansulim-Arossim-Cuelim

Please Check Letter No. D.T. 16162/Avosim 1.12.16.119.10 dated 11.12.2023 regarding the plans
Town Planner
Town & Country Planning Dept.
Mormugao Taluka Office
Govt. of Goa
Vasco-da-Gama Goa

SCHEDULE OF OPENINGS					
DOORS					
Sl. No.	SHAPE	BREATH	HEIGHT	LINTEL	REMARKS
1	D	1000	2400	2400	TIMBER DOOR
2	D1	800	2100	2100	TIMBER DOOR
3	D2	800	2100	2100	TIMBER DOOR
4	D3	700	2100	2100	TIMBER DOOR
5	D4	2100	2100	2000	ALUMINUM SLIDING SHUTTER
6	RS	3000	2400	2400	WF ROLLING SHUTTER

WINDOWS					
Sl. No.	SHAPE	BREATH	HEIGHT	SILL	REMARKS
1	W1	2100	2100	300	SLIDING GLASS PANEL BRITISH
2	W2	1200	1800	800	ALUMINUM SLIDING
3	W3	1200	800	1200	ALUMINUM SLIDING
4	W4	1800	2100	300	SLIDING GLASS PANEL BRITISH
5	W5	700	700	1400	ALUMINUM SLIDING
6	W6	3000	1800	300	SLIDING GLASS PANEL BRITISH

ALL DIMENSIONS ARE IN MILLIMETERS UNLESS OTHERWISE SPECIFIED

PROJECT: PROPOSED COMMERCIAL CIVIL RESIDENTIAL BUILDING IN THE PROPERTY BEARING SURVEY NO. 123/4-A OF VILLAGE AROSSIM, TALUKA MORMUGAO, GOA FOR MS. MARLENE COSTA MARTINS.

CONTENTS: PLANS, SECTIONS & ELEVATIONS

SCALE: 1:100 & 1:200 DATE: 28-08-2023

DRAWING NO: SUBMISSION/02

OWNER'S SIGNATURE: *Ignatius Tony Pereira*

ENGINEER'S SIGNATURE: *Pascoal B. Noronha*

Pascoal B. Noronha
B.Sc., B.E. (Civil), M.I.E. (I)
Consulting Civil Engineer
Ashoka Building, Margao,
Goa Tel: (0832) 2737027,
Reg. No. FE/1977/2019