




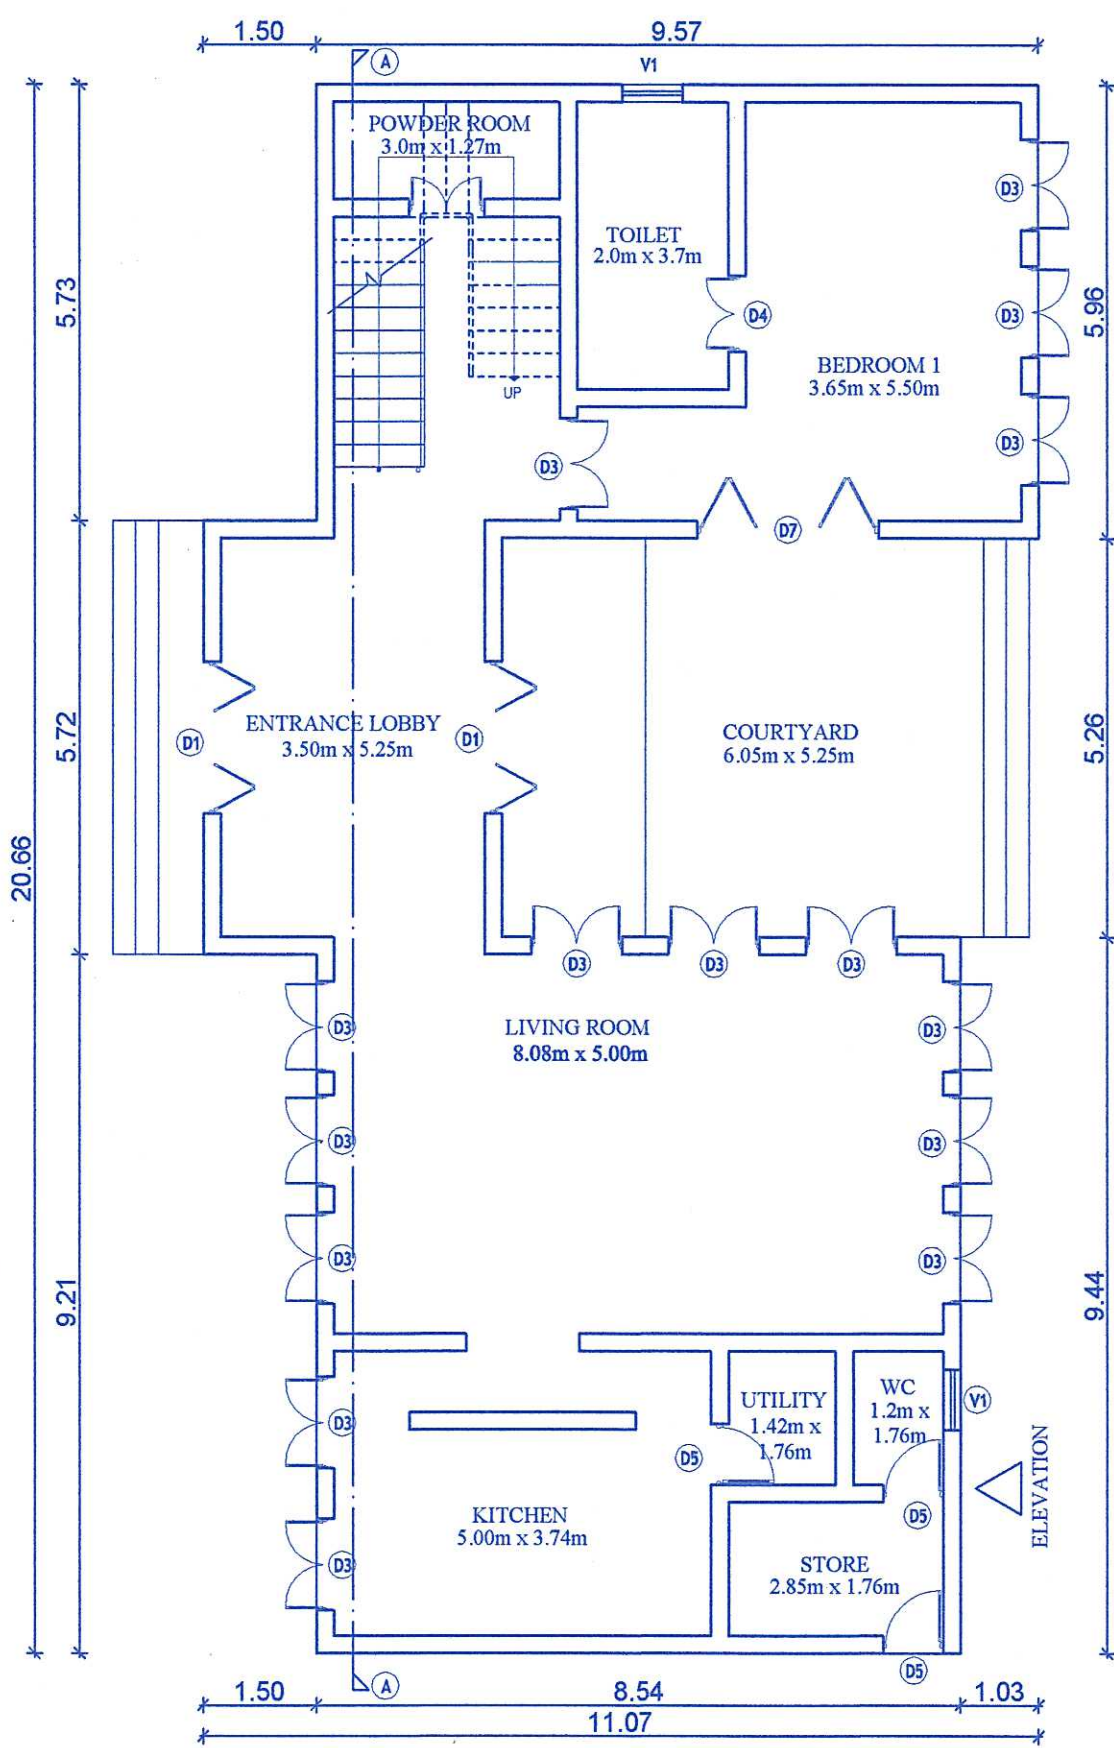


GROUND FLOOR PLAN (VILLA-D)
SCALE 1:100

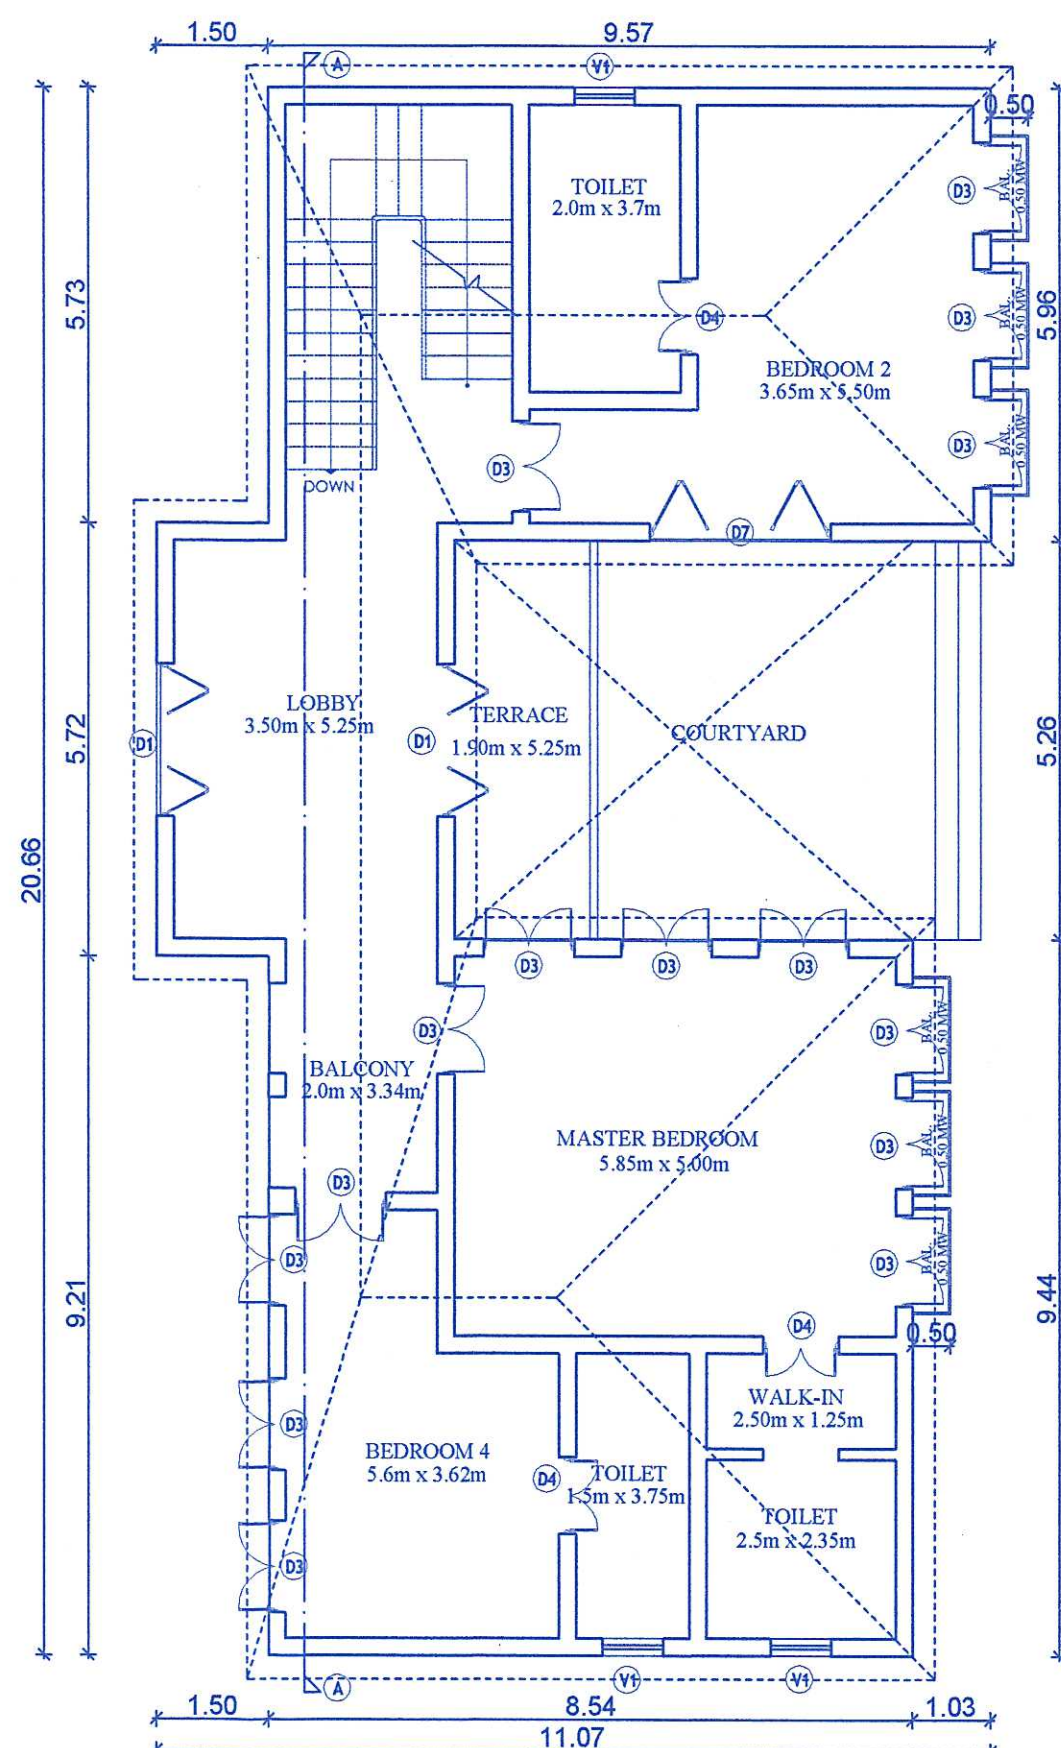


FIRST FLOOR PLAN (VILLA-D)
SCALE 1:100

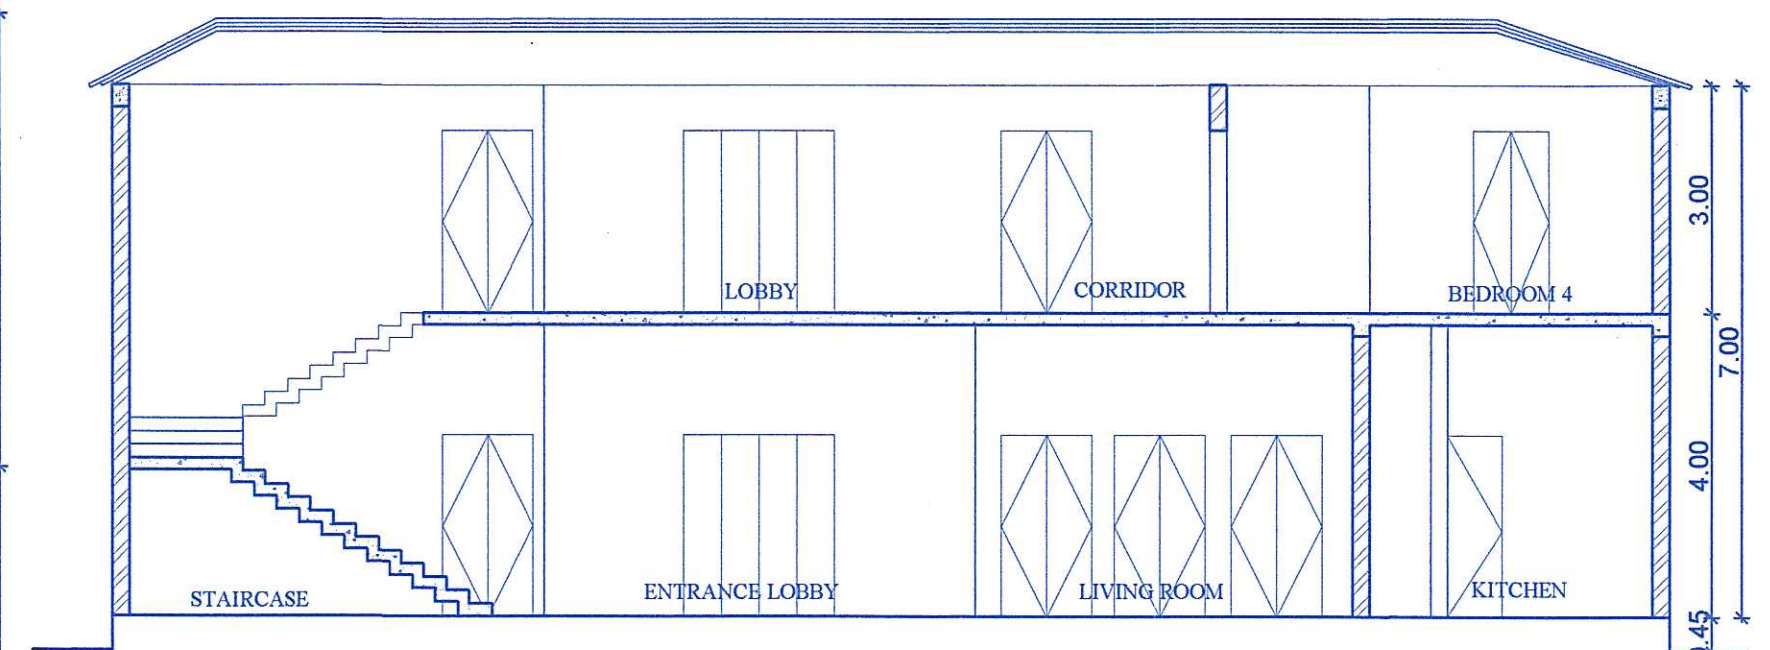


SECTION-AA (VILLA-D)
SCALE 1:100

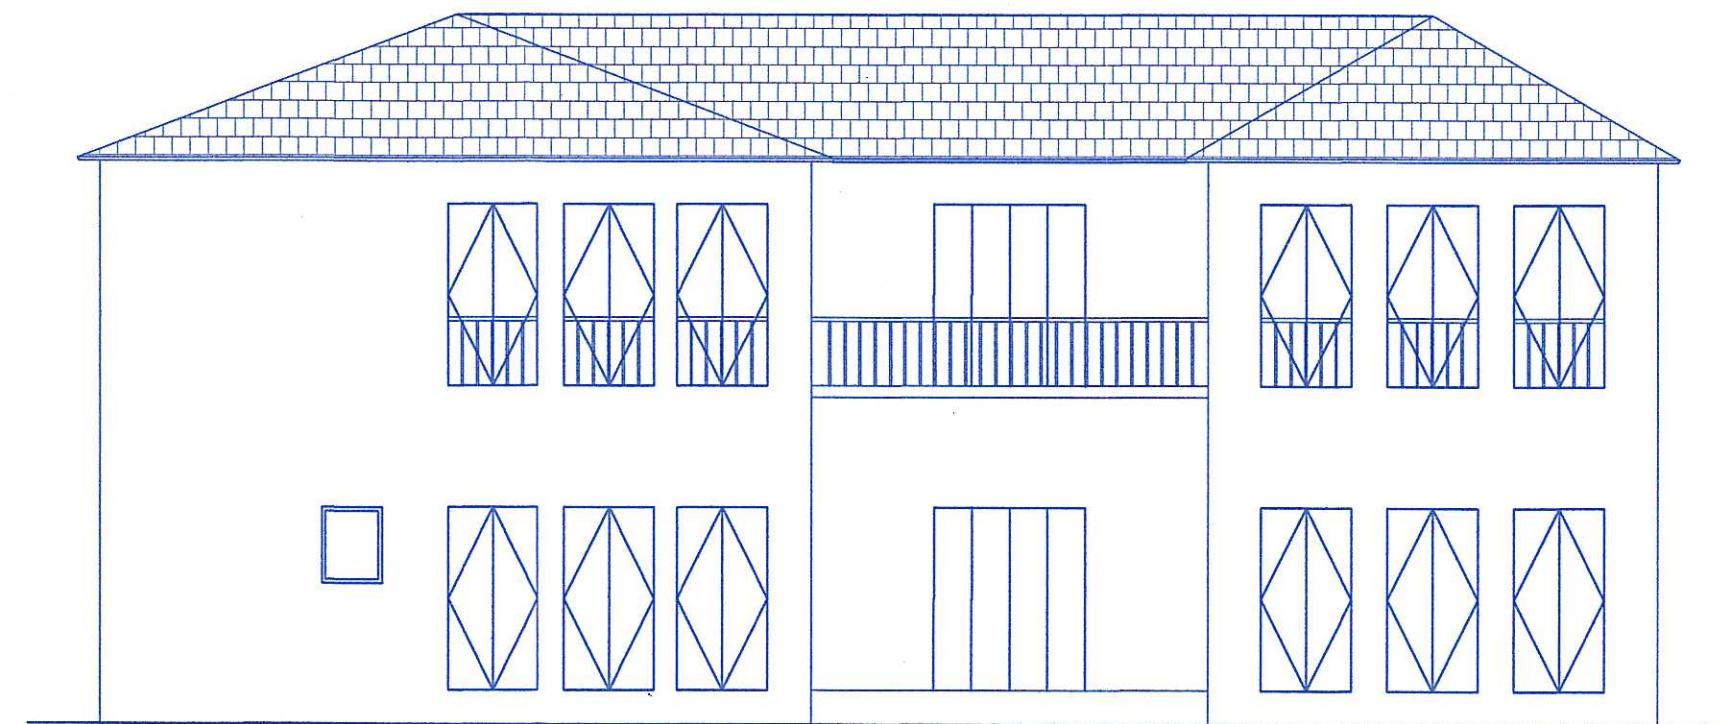


ELEVATION (VILLA-D)
SCALE 1:100

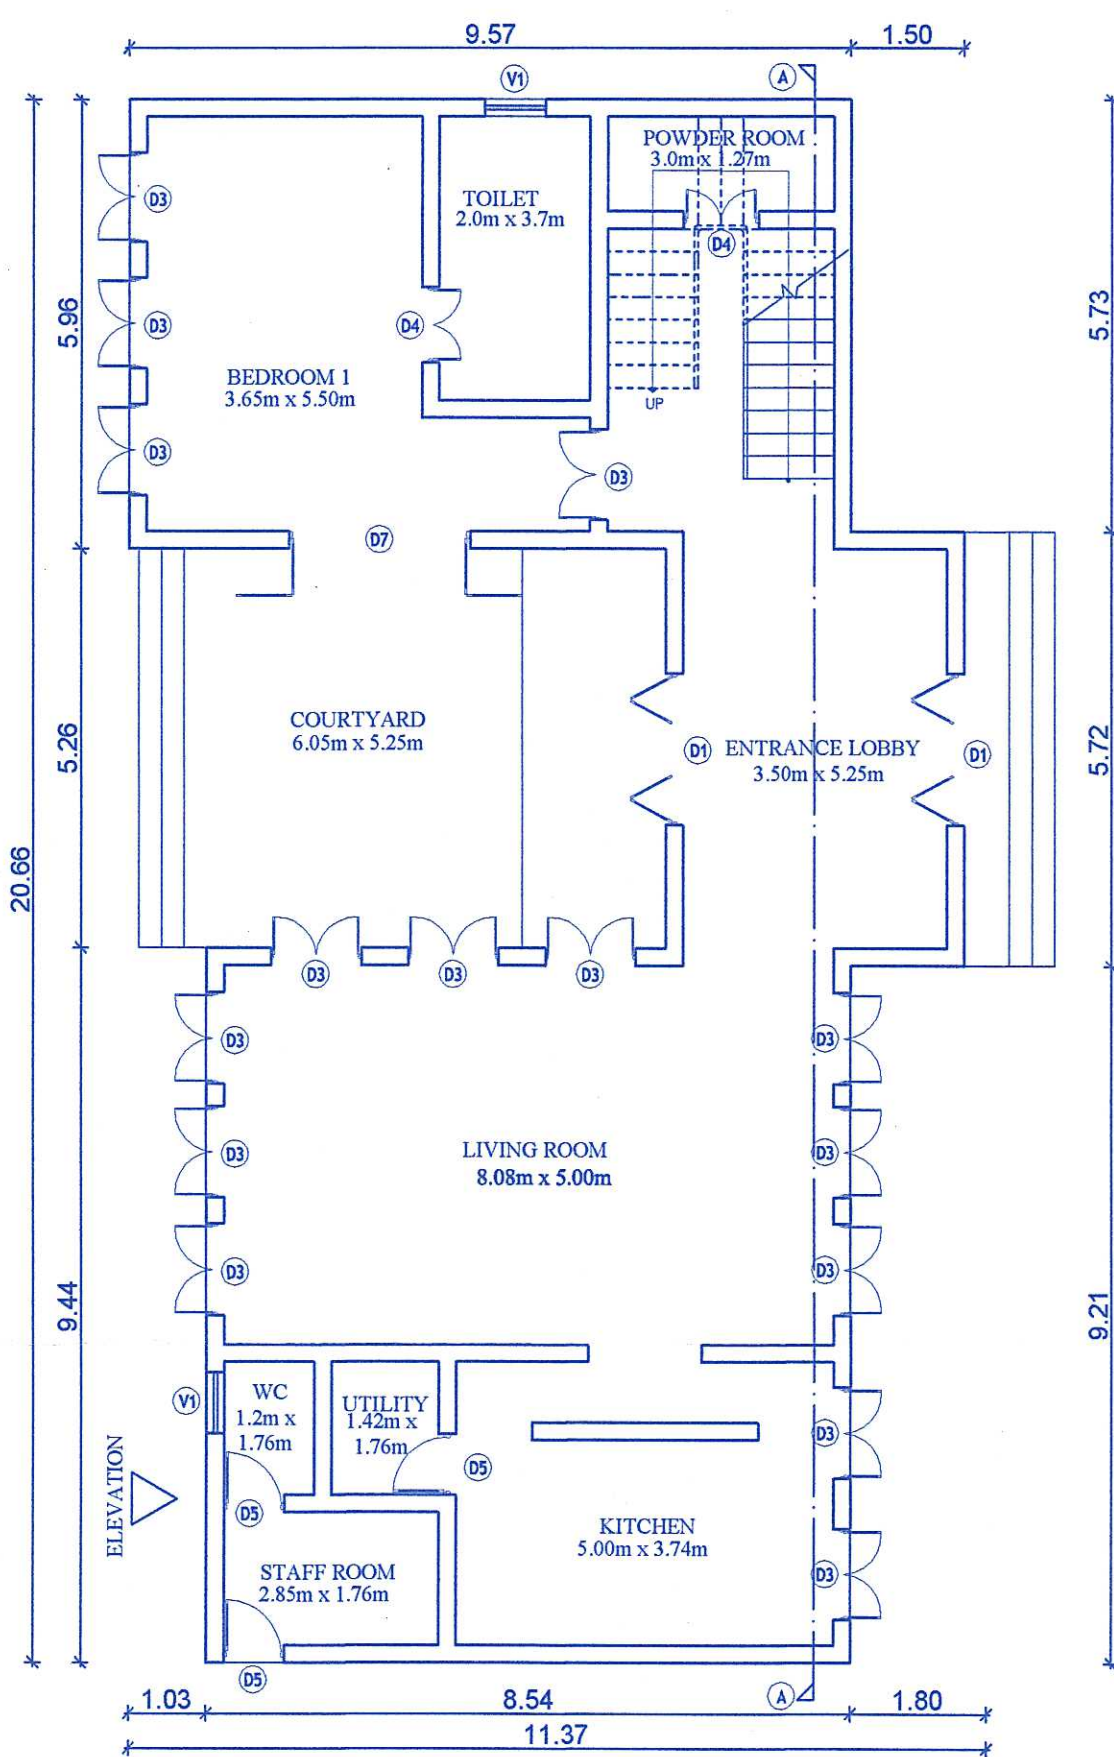


GROUND FLOOR PLAN (VILLA-C)
SCALE 1:100

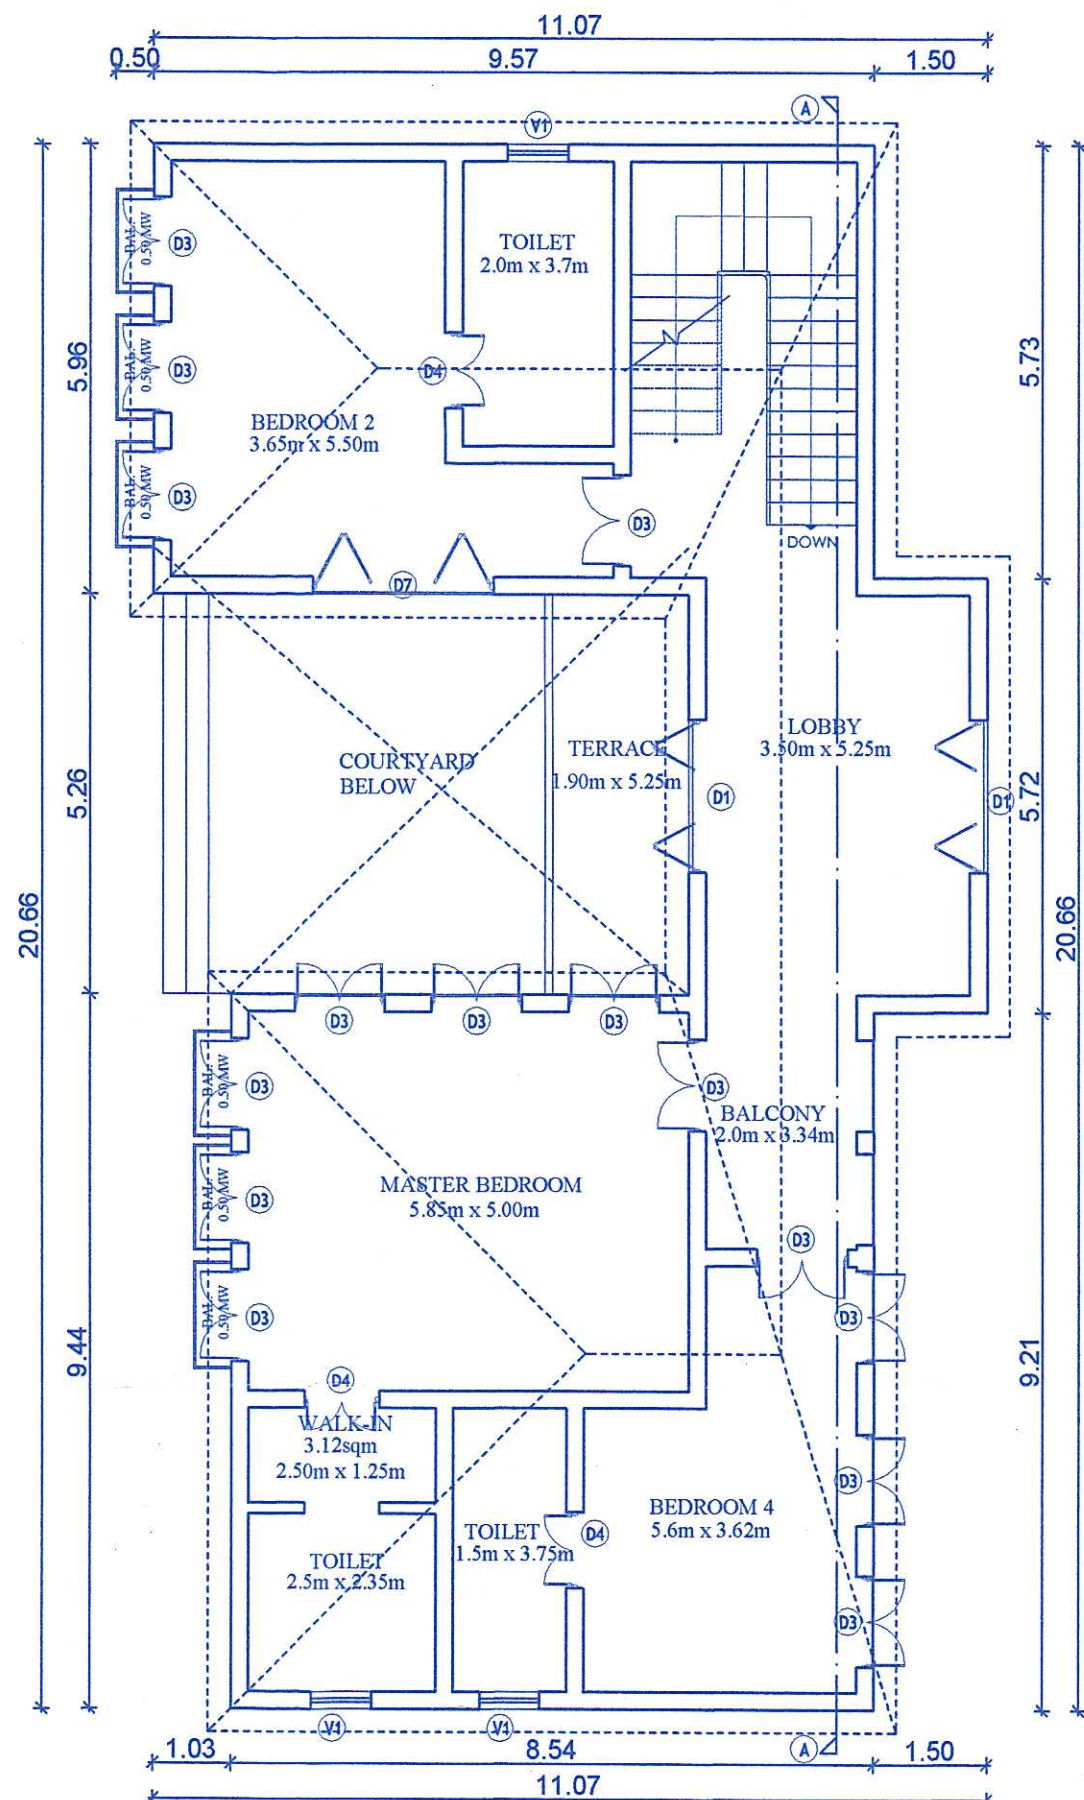

FIRST FLOOR PLAN (VILLA-C)
SCALE 1:100

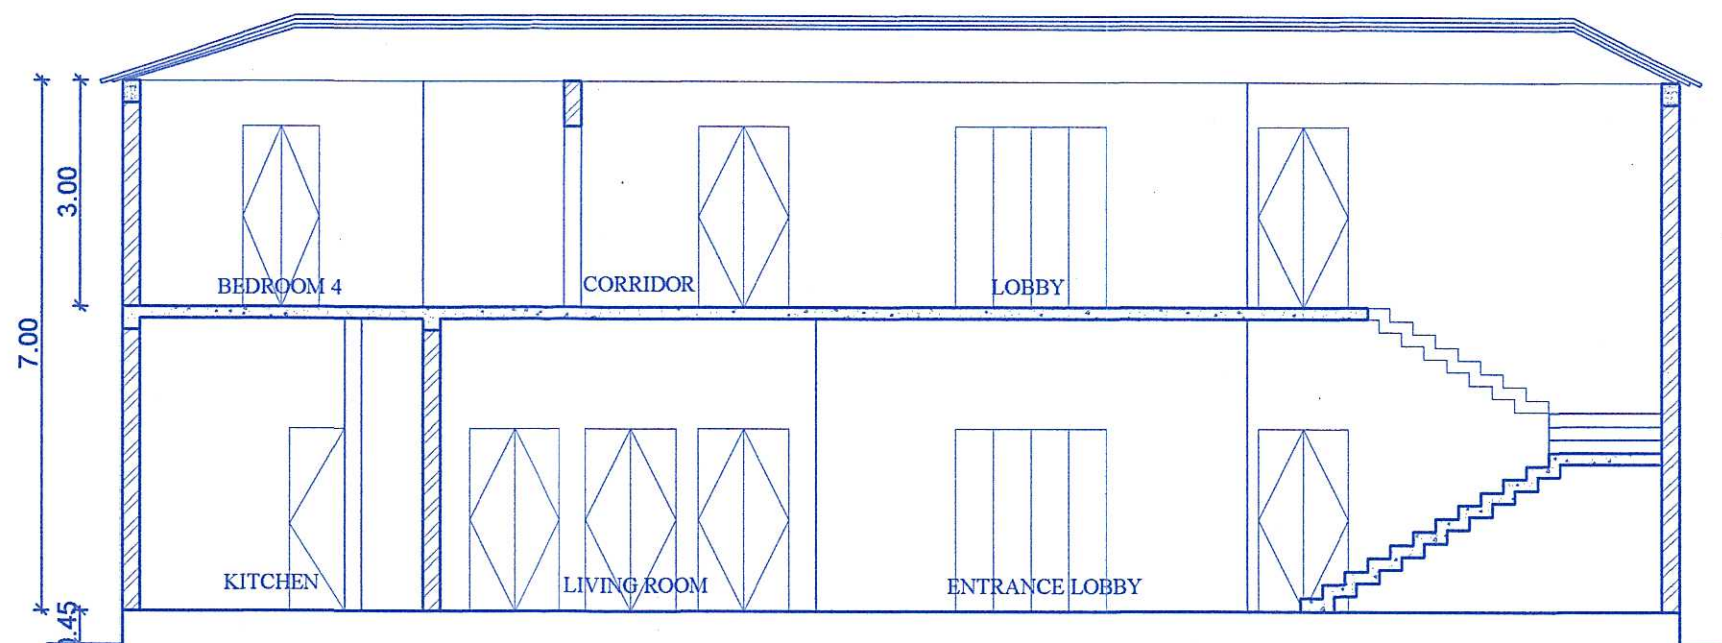

SECTION-AA (VILLA-C)
SCALE 1:100

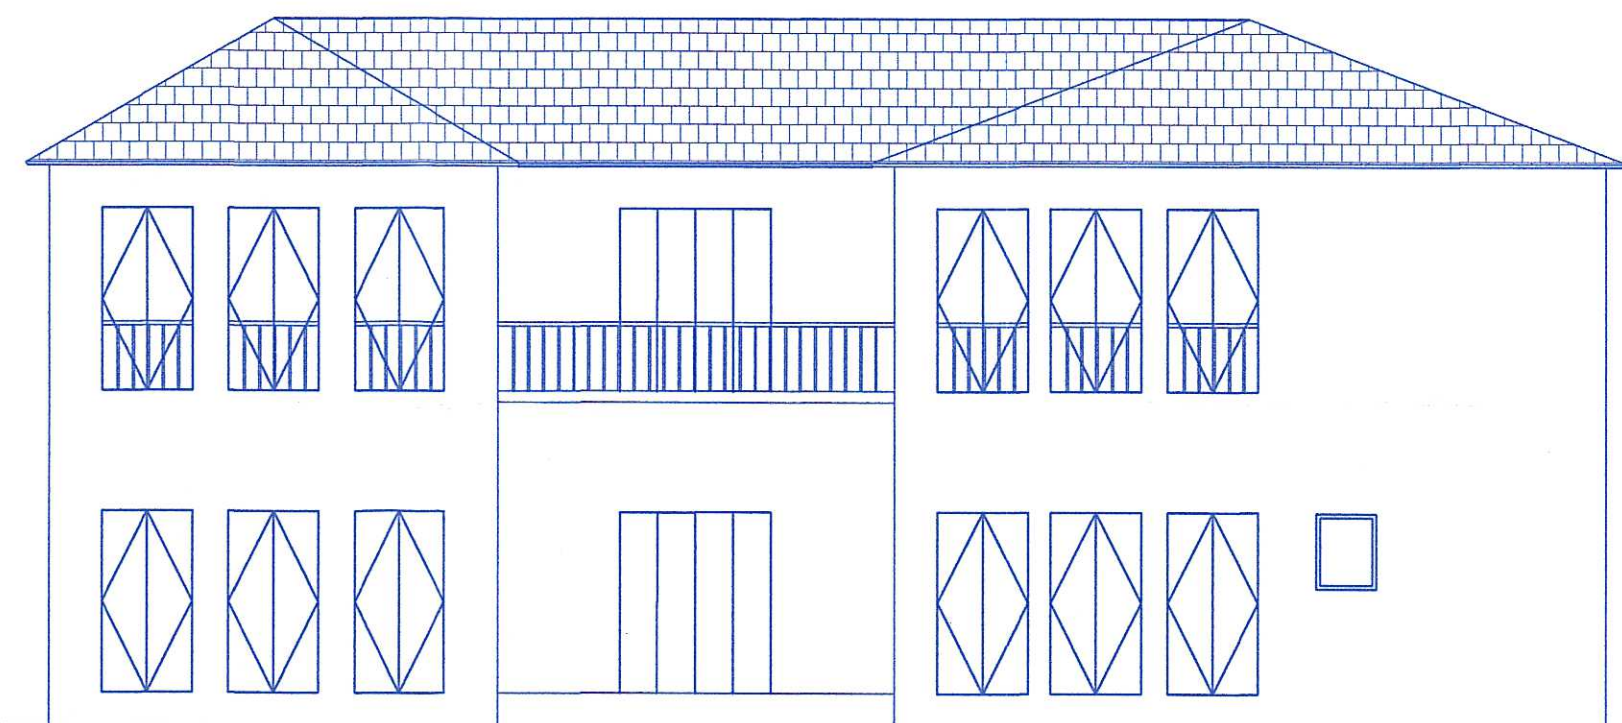

ELEVATION (VILLA-C)
SCALE 1:100

Approved with conditions vide
R. No. 3(1) dt. 19/02/2022
Secretary
Village Panchayat Assagao
Bardez - Goa.



Approved with condition vide
L. No.: TPB 2/1531/ASG/CP-22/765
dt. 18/2/2022
Dy. Town Planner
Town & Country Planning Dept.
Govt. of Goa, Mapusa

OWNER SIGN:

RADVIN MEDIA PVT. LTD.
Authorised Signatory

CONSULTANT SIGN:

PARESH GAITONDE
BE (CIVIL) AMIE (IV)
CHARTERED ENGINEER
(C.P. Reg. No. 0057/2010)

PARTICULARS:

PROPOSED CONSTRUCTION OF
RESIDENTIAL VILLAS ON
PROPERTY BEARING SURVEY NO
197 SUB DIV NO. 1 AT ASSAGAO
VILLAGE, BARDEZ TALUKA, GOA
FOR M/S RADVIN MEDIA PVT LTD,
AUTHORISED SIGNATORY
MR. SIDDHANTH KHEMKA