





SIDE ELEVATION

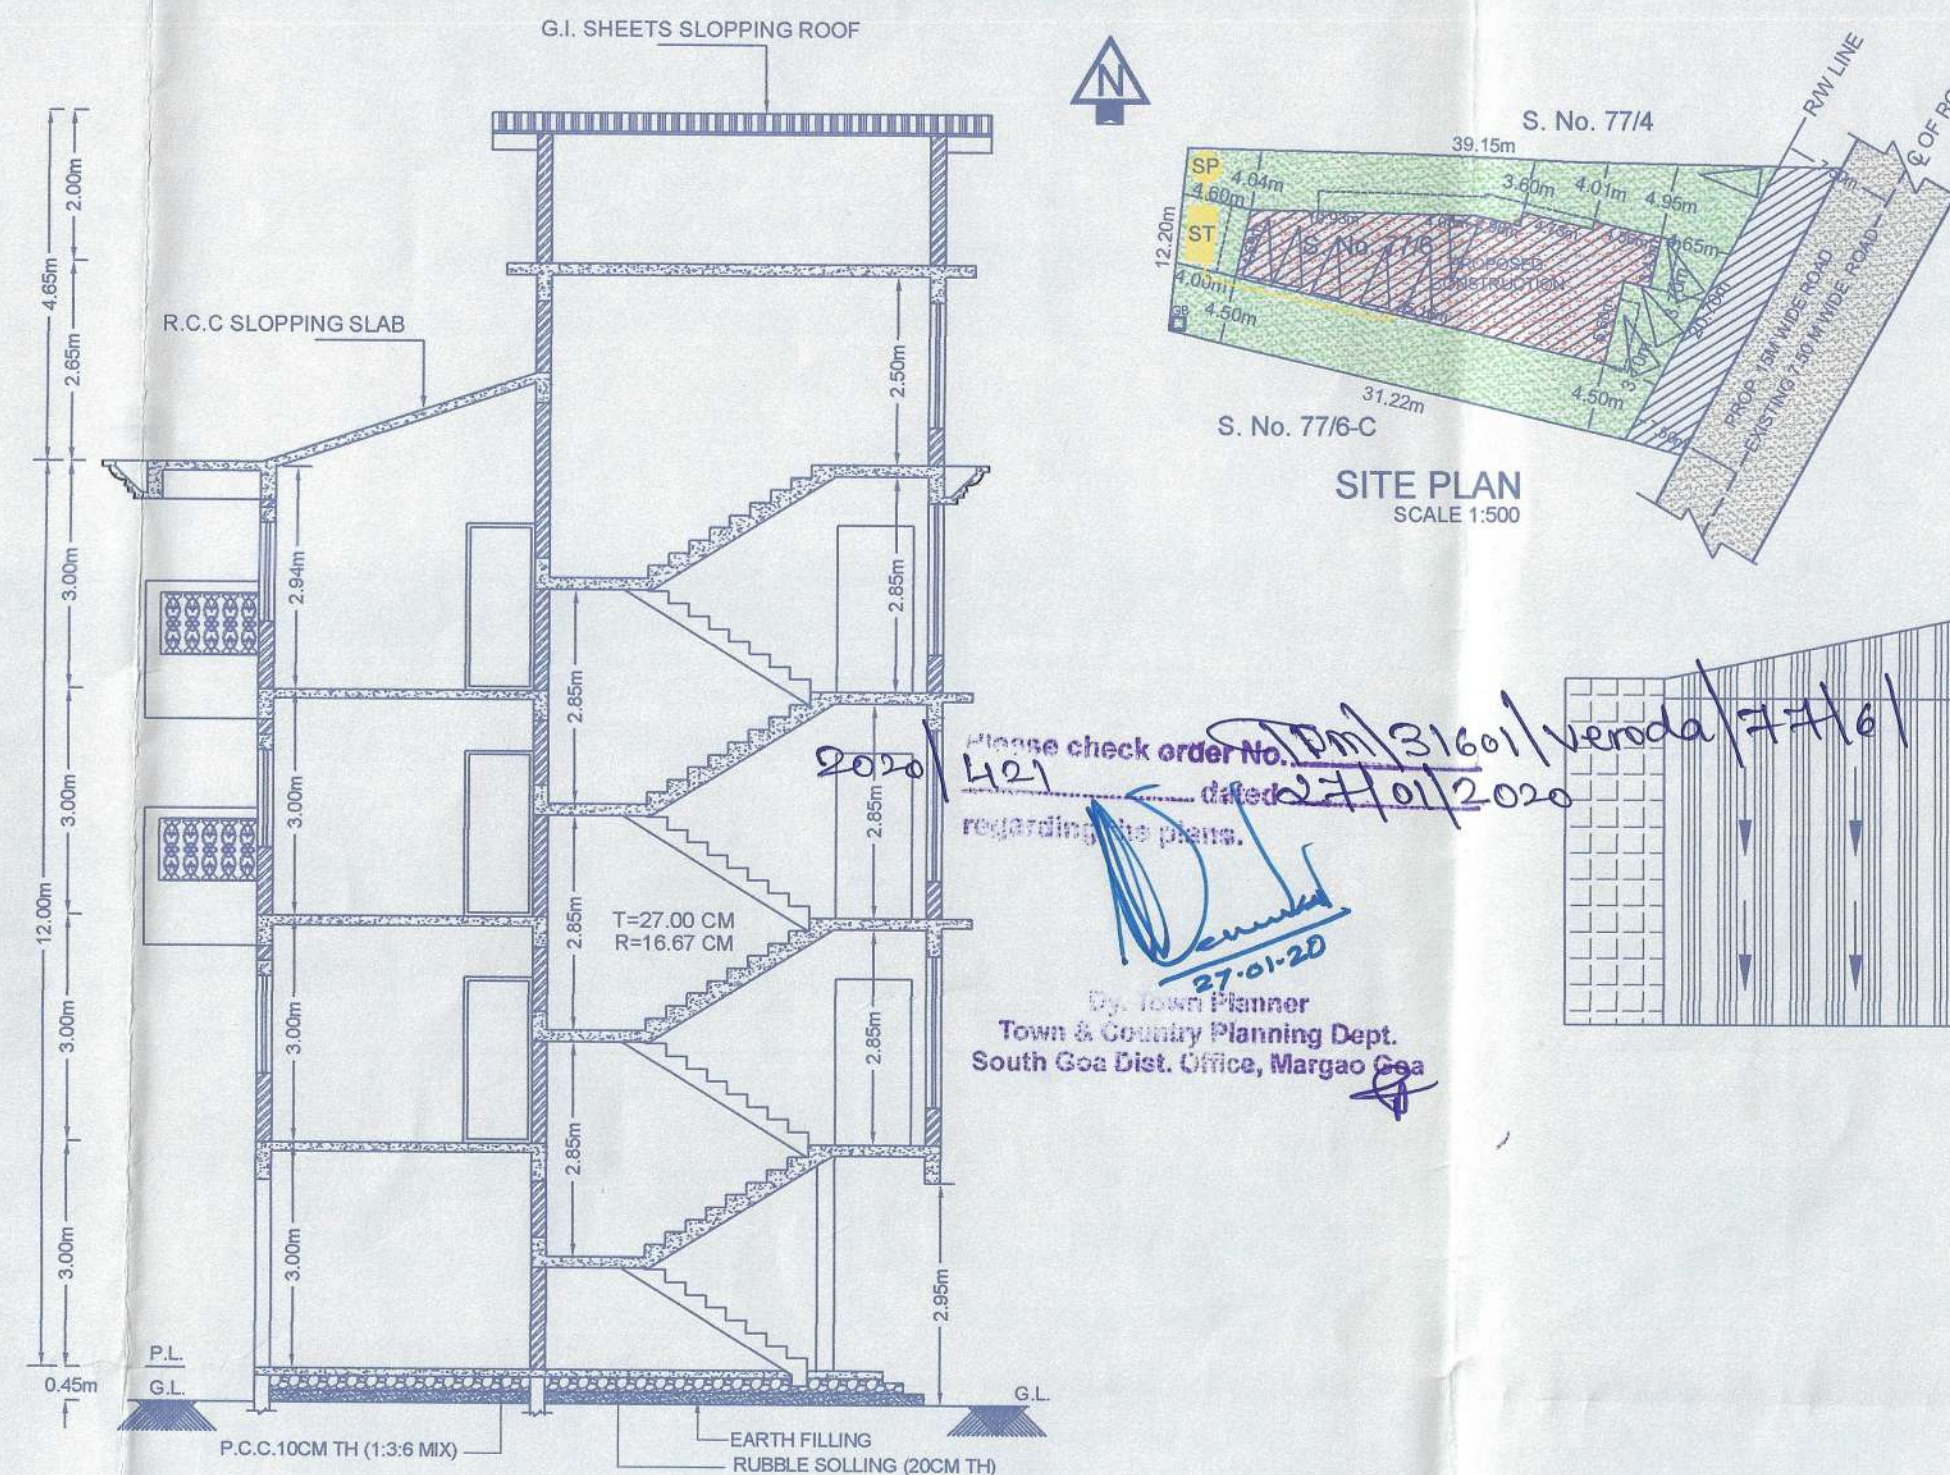

CROSS SECTION AT A-A

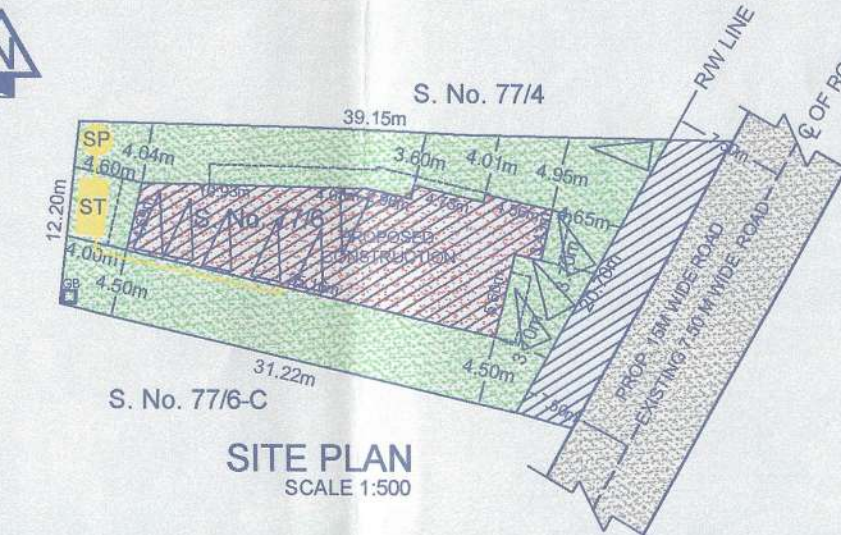


SITE PLAN
SCALE 1:500

No. CMC/ Tech- Sec/ CL/2019-20/ 4145/25
Dated 20/3/2020


HEALTH OFFICER
R. H. C. BALLI

ROOF PLAN

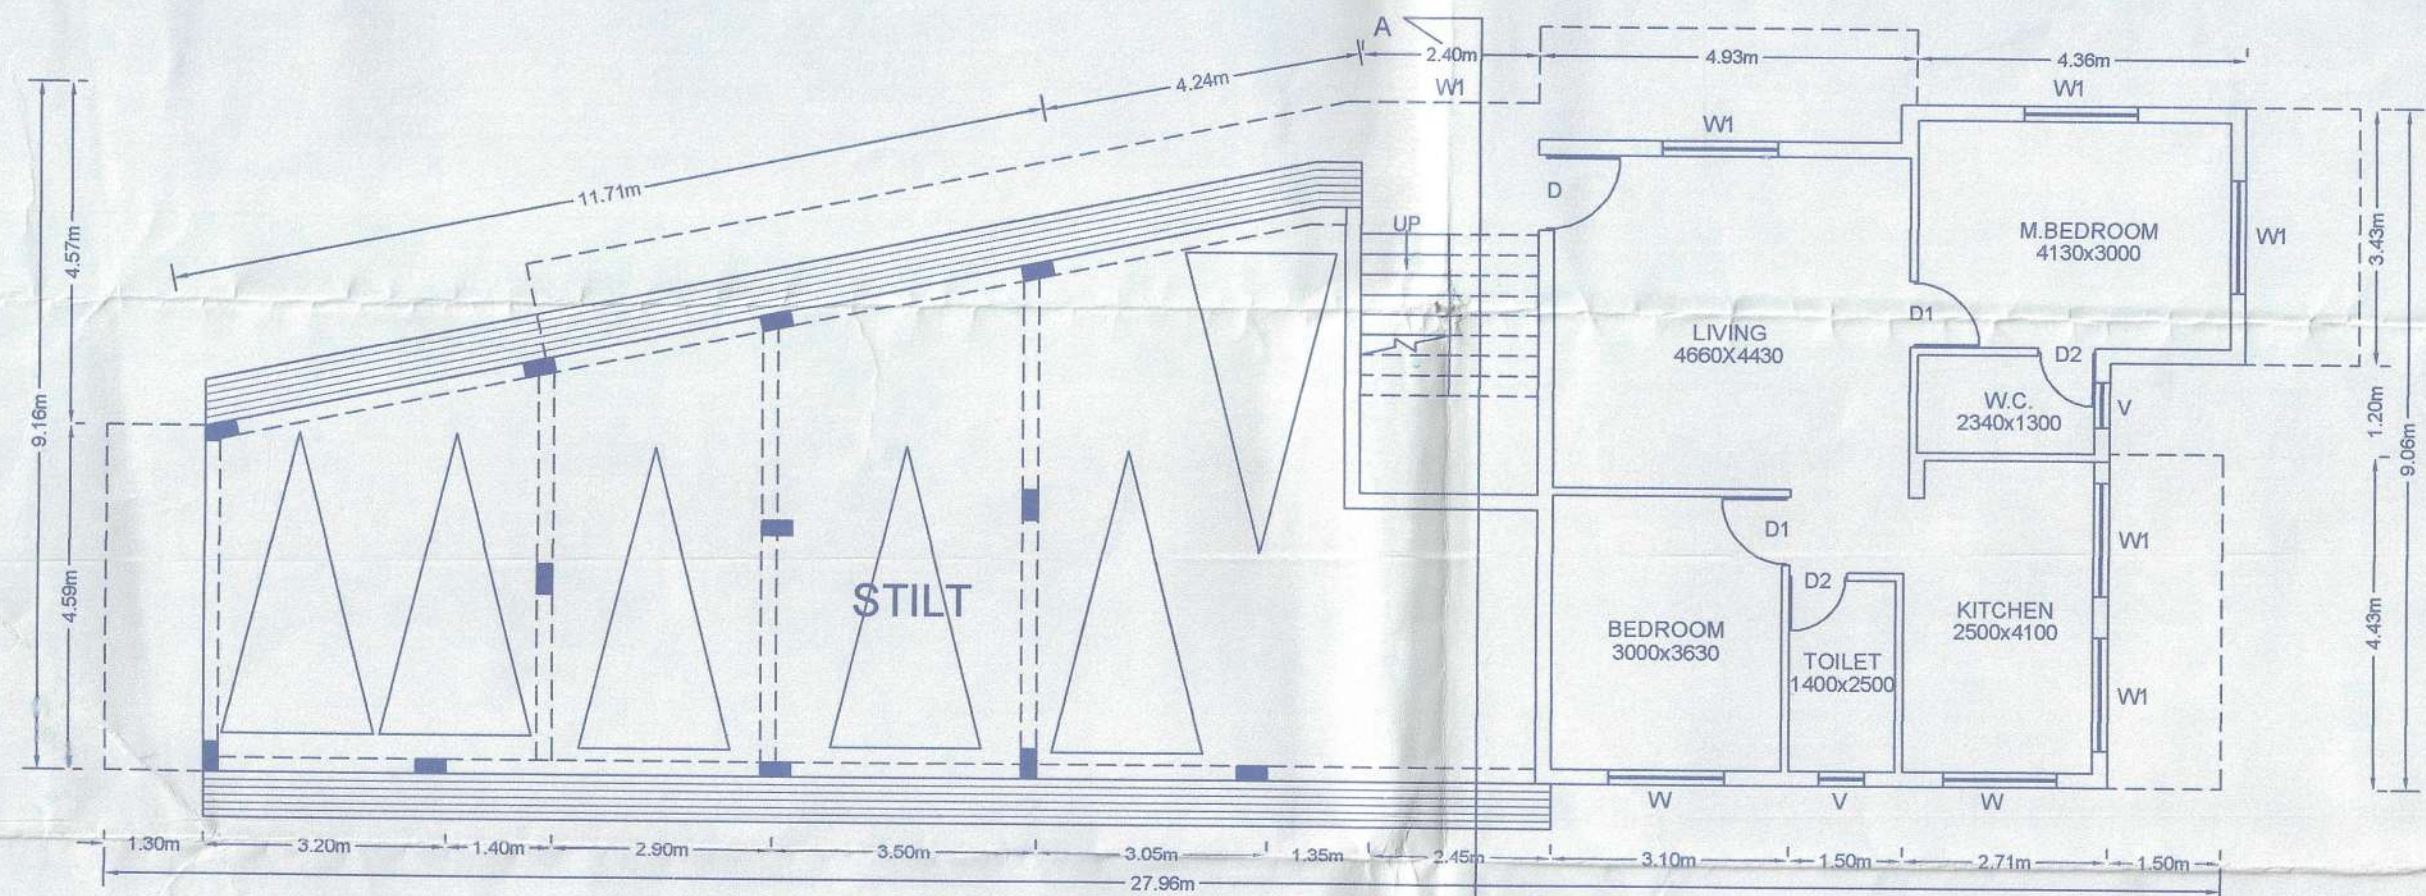


GROUND FLOOR PLAN
SCALE 1:100

NOTE- ALL DIMENSIONS ARE IN MM UNLESS OTHERWISE SPECIFIED

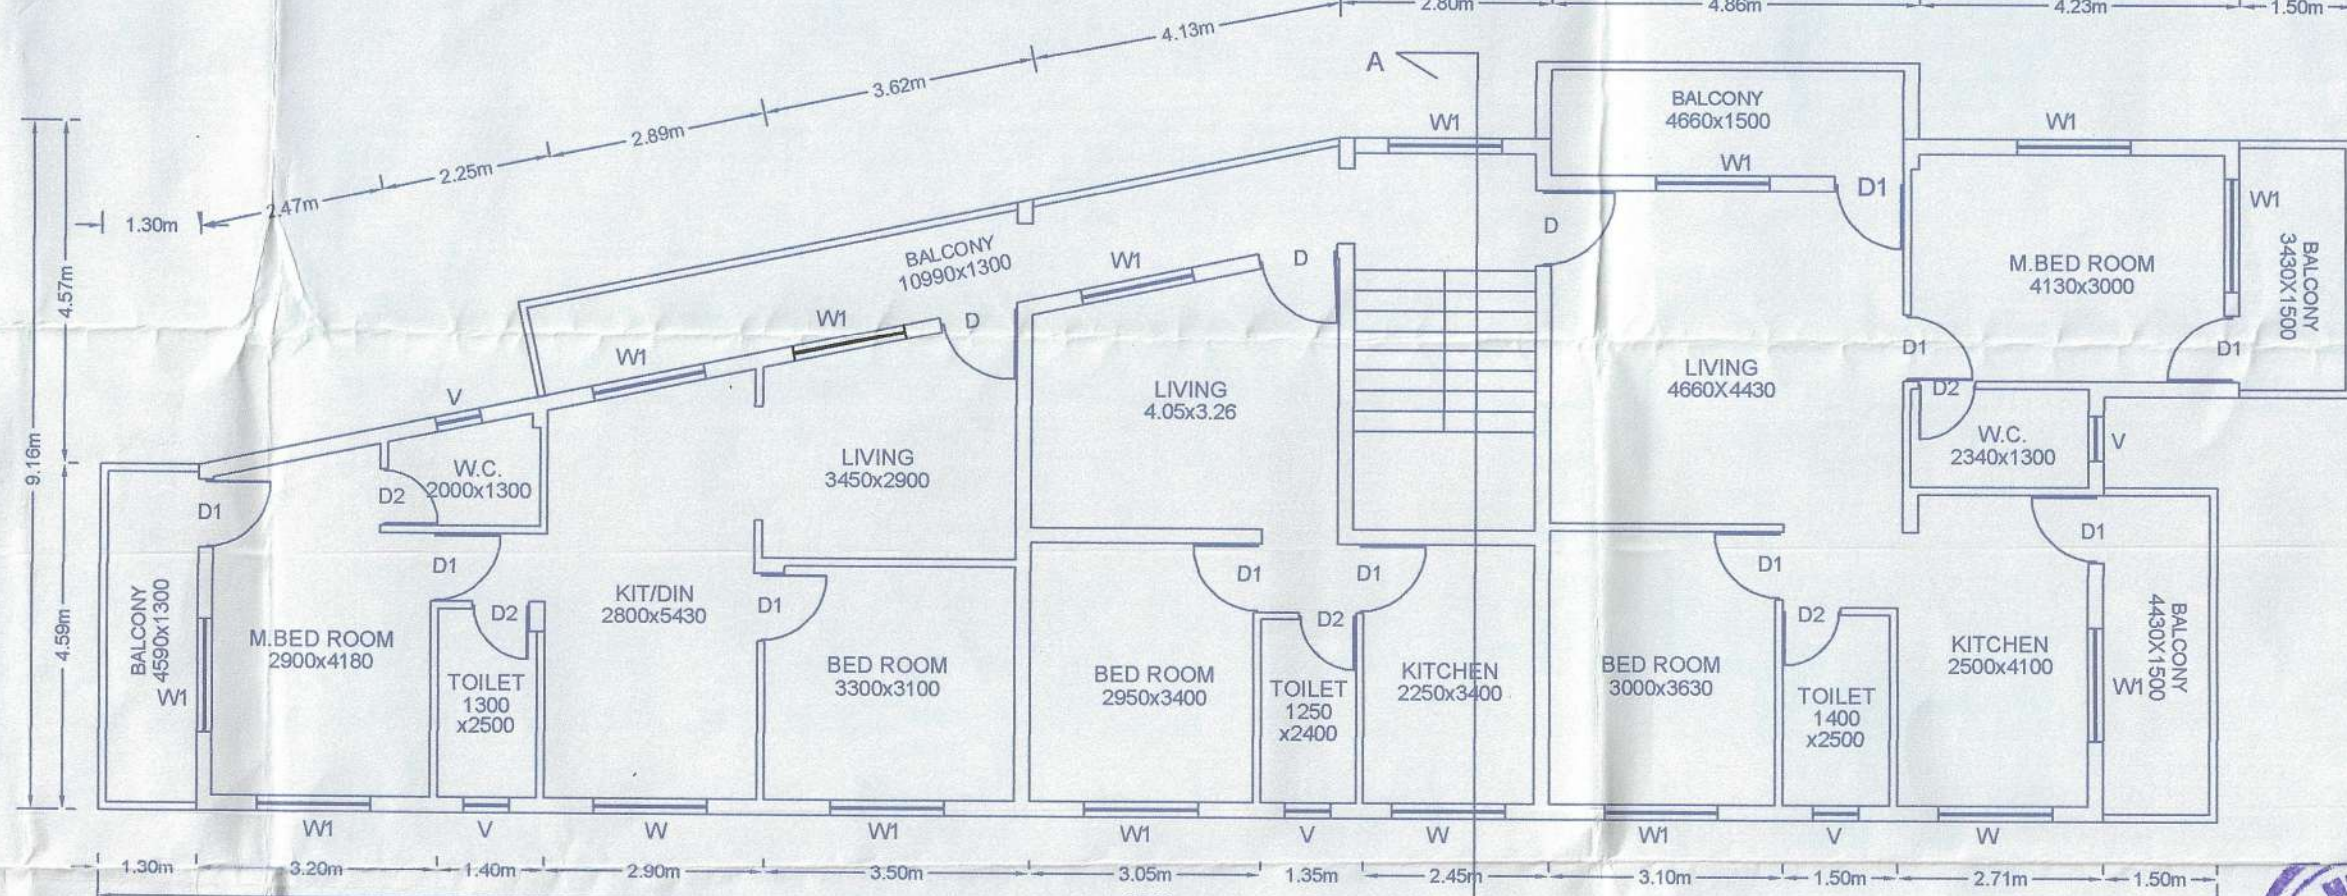

FIRST FLOOR
SCALE 1:100

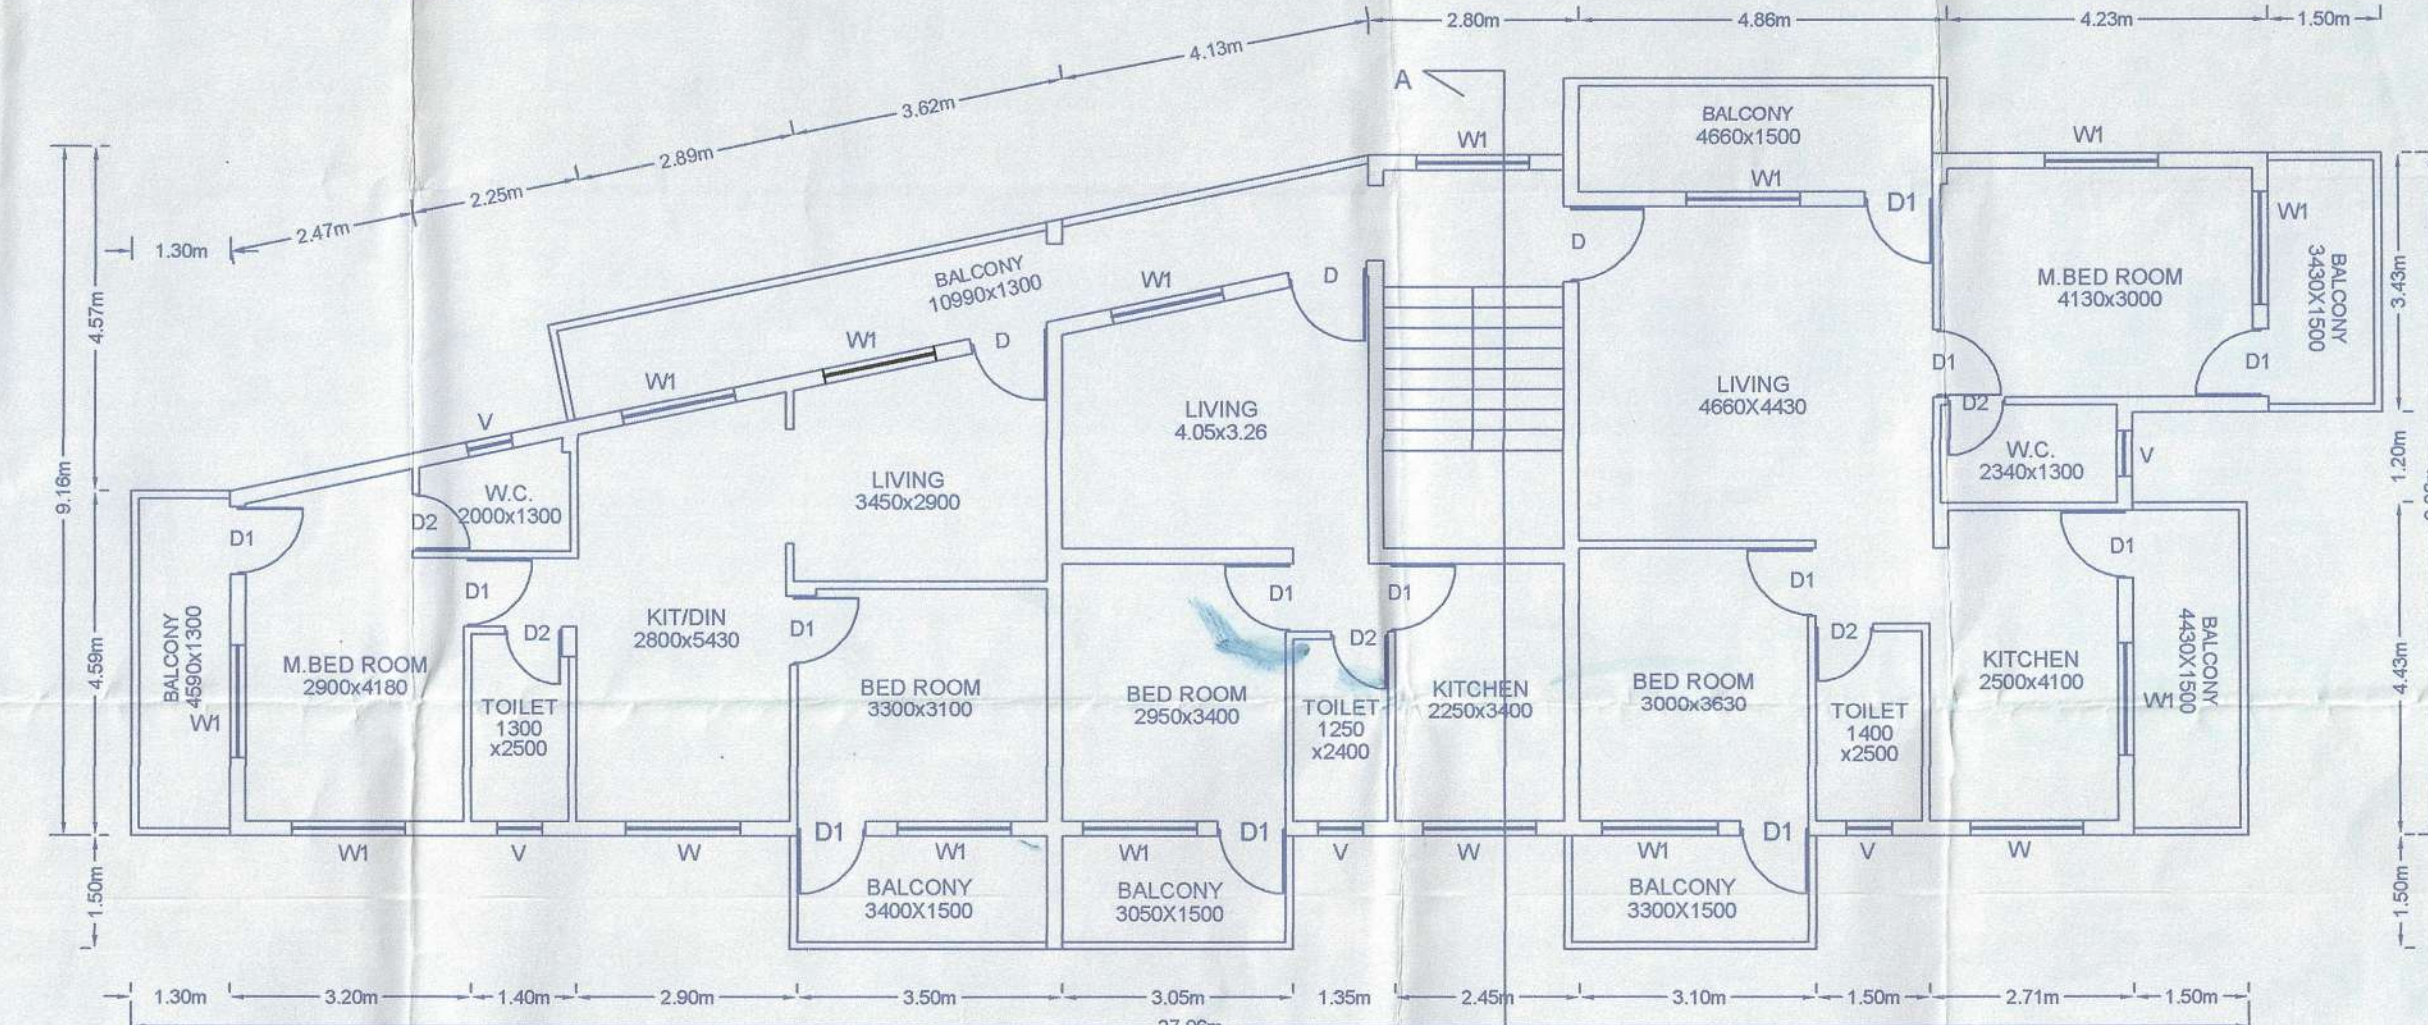

TYPICAL SECOND & THIRD FLOOR PLAN
SCALE 1:100

AREA STATEMENT		
01. AREA OF THE PLOT	644.00	Sq.mts.
02. AREA OF PROPOSED ROAD WIDENING	80.00	Sq.mts.
03. EFFECTIVE AREA OF THE PLOT	564.00	Sq.mts.
04. COVERED AREA OF PROPOSED BUILDING	184.92	Sq.mts.
05. TOTAL COVERED AREA	184.92	Sq.mts.
06. TOTAL COVERAGE CONSUMED	32.78	%
07. TOTAL PERMISSIBLE FLOOR AREA 100%	644.00	Sq.mts.
08. TOTAL FLOOR AREA CONSUMED	593.28	Sq.mts.
09. TOTAL FAR CONSUMED	92.12	%

10. FLOOR WISE AREA			Areas free from FAR				Net Floor Area M2
Floor	Use	Total builtup area M2	Staircase	Ver/ Balcony	parking/	Total	
G. FLOOR	RES./STILT	184.92	10.42	0.00	102.77	113.19	71.73
F. FLOOR	RES.	227.25	13.95	39.45	--	53.40	173.85
S. FLOOR	RES.	242.17	13.95	54.37	--	68.32	173.85
T. FLOOR	RES.	242.17	13.95	54.37	--	68.32	173.85
TOTAL	RES.	896.51	52.27	148.19	102.77	303.23	593.28

AREA FOR INFRASTRUCTURE PURPOSE = (896.51-102.77) = 793.74 SQM

SCHEDULE OF DOORS AND WINDOWS		
SRNO	TYPE	SIZE
1	D	1.10x2.35
2	D1	0.90x2.20
3	D2	0.80x2.20
4	W	1.50x1.25
5	W1	1.20x2.00
6	V	0.60x0.90

JUNIOR ENGINEER
CUNCOLIM MUNICIPAL COUNCIL
GOA

MUNICIPAL ENGINEER
CUNCOLIM MUNICIPAL COUNCIL



ENGR. PRAKASH P. SAMANT
Reg. No. 1) PWD/ENGR-287/84
2) ER/0012/2010
3) MMC/RE-ENG/297
4) PDAR-137/04-05

OWNER SIGN

ENGINEER SIGN

REVISED PLAN FOR PROPOSED CONSTRUCTION OF RESIDENTIAL BUILDING FOR SHRI. SUBHASH V. DESSAI ON PLOT BEARING SURVEY No. 77/6 SITUATED AT VERODA, SALCETE, GOA.