




SECTION AA scale 1:100

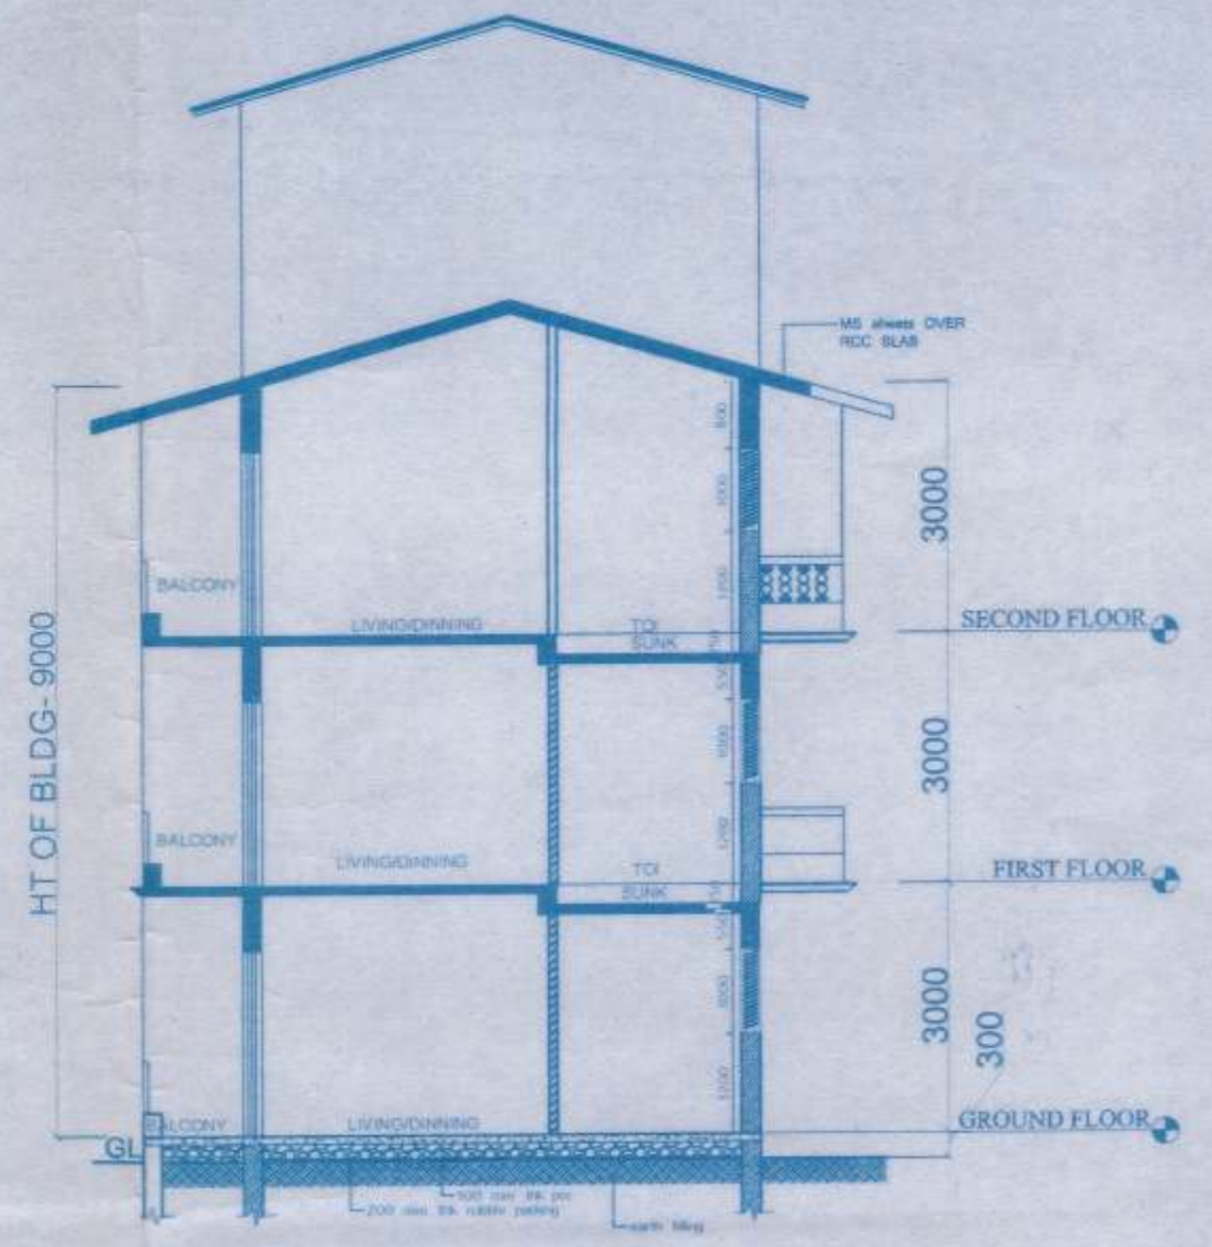


SECTION BB scale 1:100

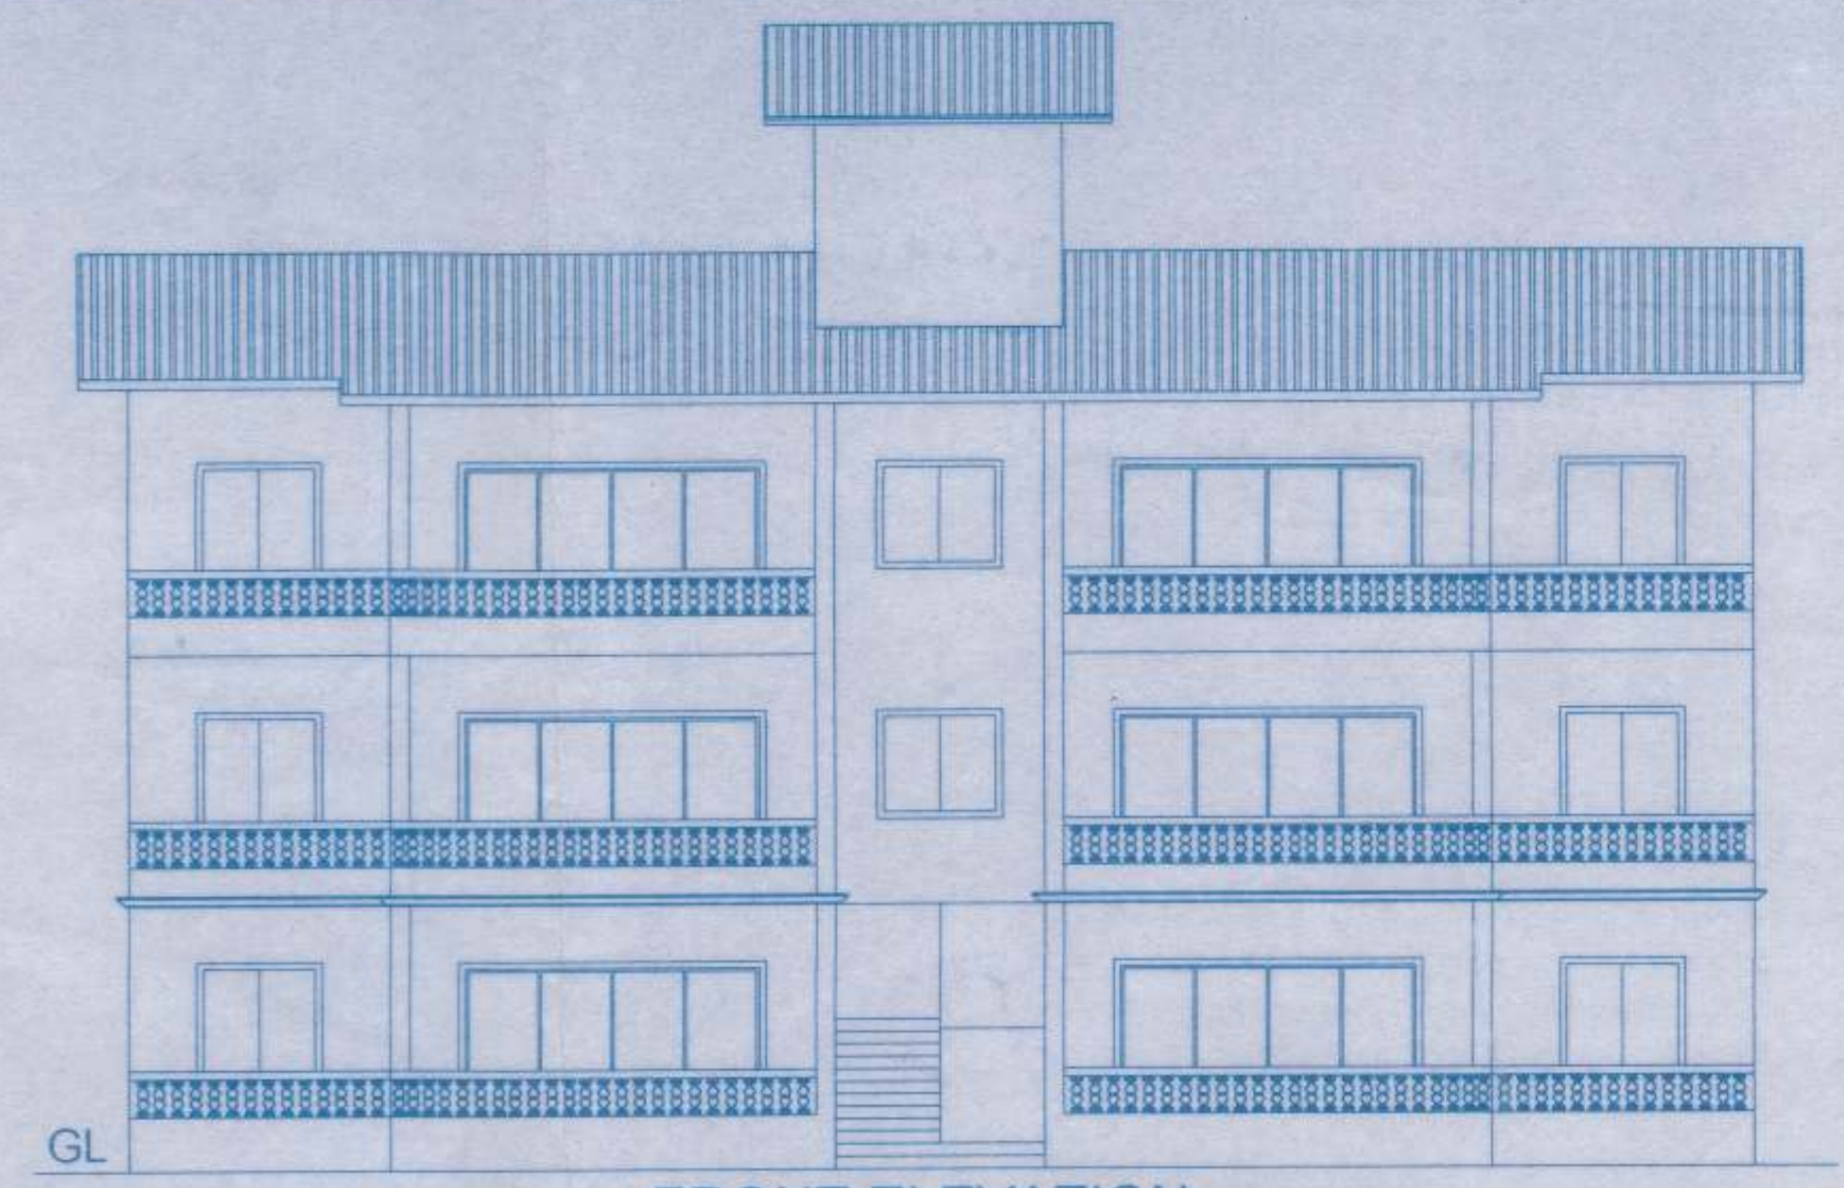


FRONT ELEVATION scale 1:100

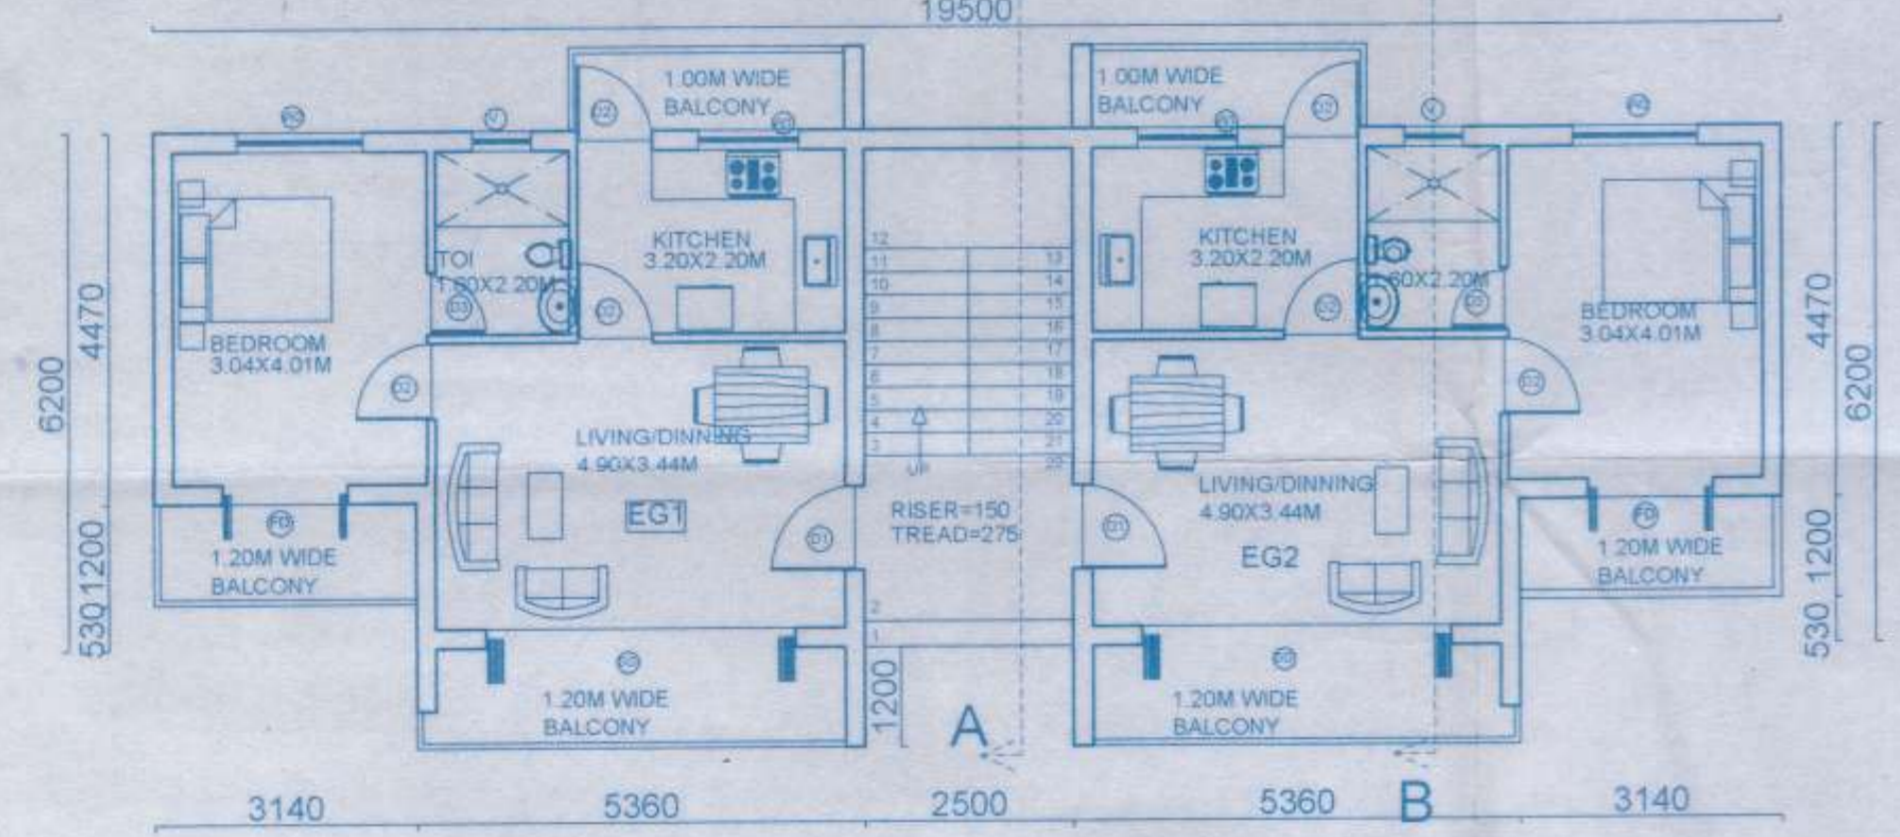

GROUND FLOOR PLAN scale 1:100

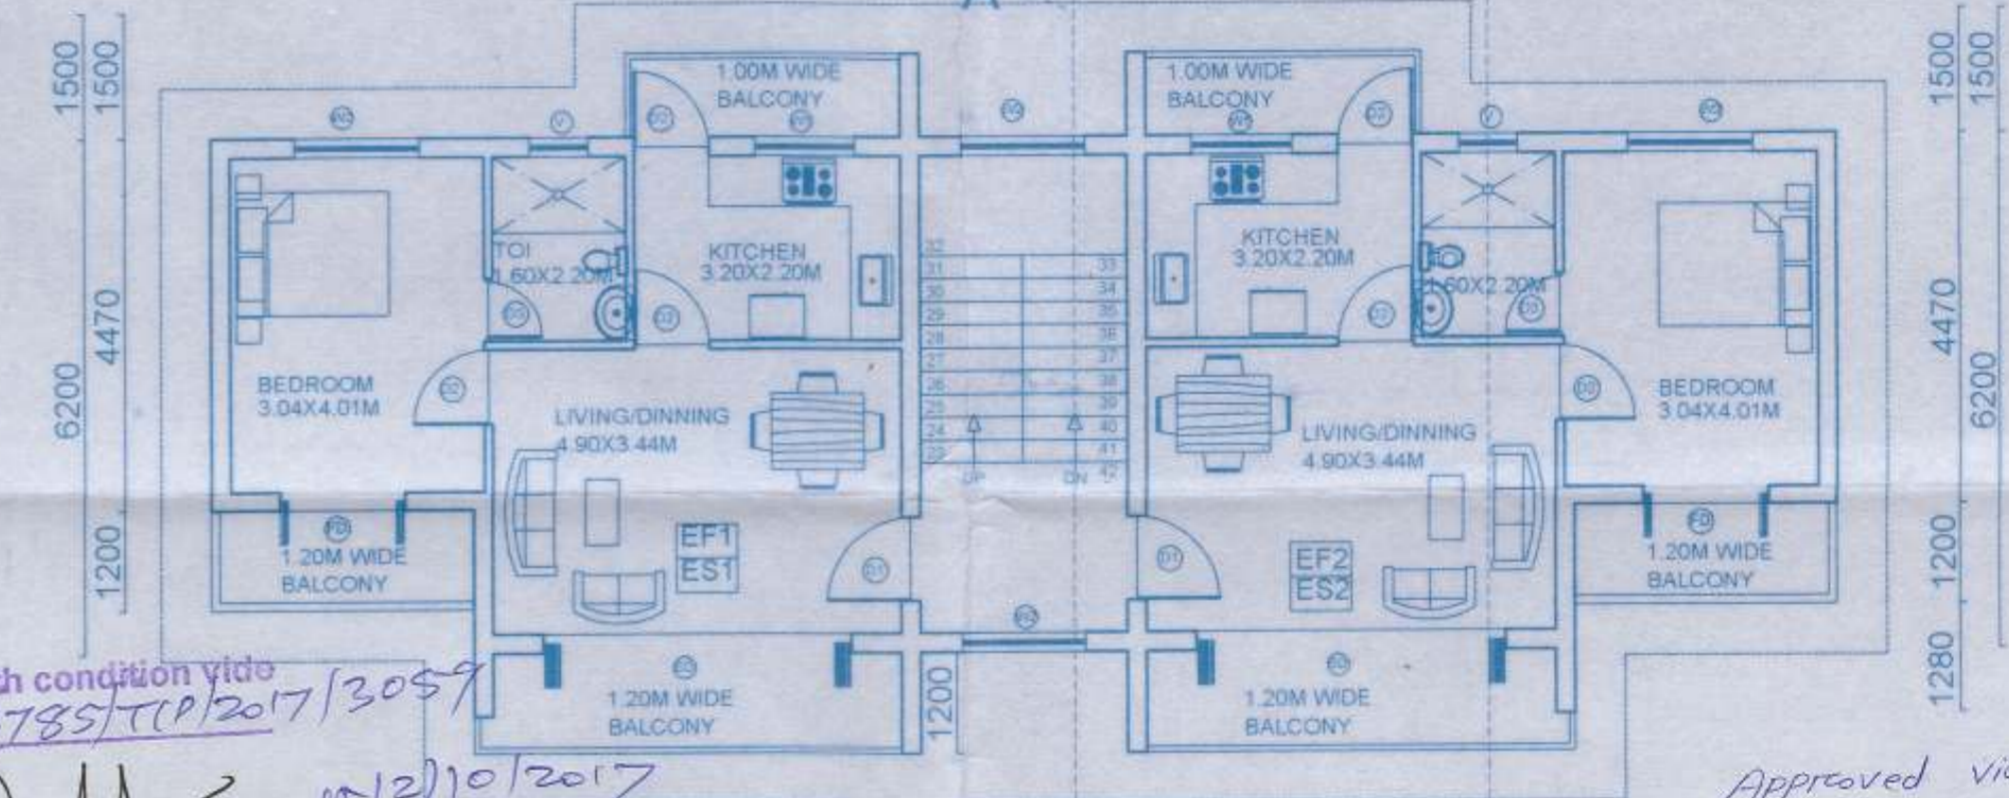

TYPICAL FIRST & SECOND FLOOR scale 1:100

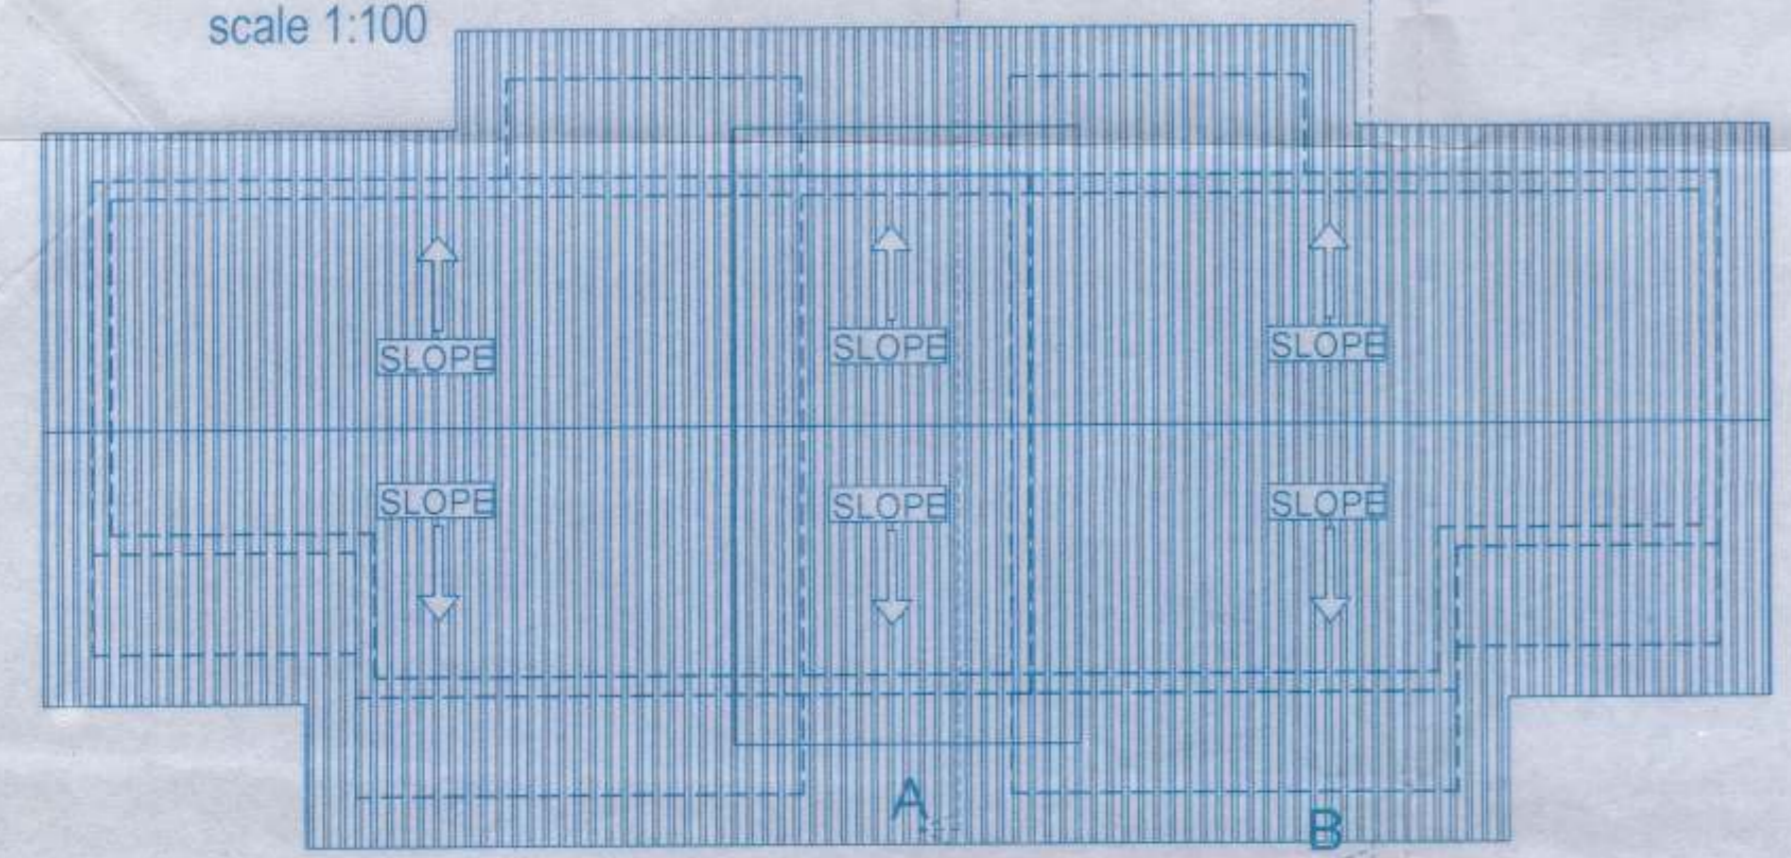

ROOF PLAN scale 1:100

Approved with condition vide L. No. 122/3785/10/2017/3059

[Signature]
Dy. Town Planner
Town & Country Planning Dept
Govt. of Goa, Mapus

Approved vide Res. No. 96/ Passed in the monthly meeting held on 31/05/2018



Secretary
V. P. Stofim Mama

SCHEDULE OF OPENING

TYPE	SIZE	SILL	LINTLE
DOOR			
D1	1000X2200	-	2200
D2	900X2200	-	2200
D3	750X2200	-	2200
FD	1500X2200	-	2200
SD	3700X2200	-	2200
WINDOW			
W1	1200X1300	900	2200
W2	1500X1300	900	2200
V	700X1000	1200	2200

NOTES : ALL DIMENSIONS ARE IN MM UNLESS STATED OTHERWISE

DRW NO 03 DATE 28.06.2017 SCALE 1:100

TITLE-FLOOR PLANS, SECTIONS, ELEVATION-BLOCK E

PROJECT - PROPOSED CONSTRUCTION OF RESIDENTIAL BUILDINGS AND COMPOUND WALL IN PLOT BEARING SY. NO 17/1/13 OF SIOLIM VILLAGE BARDEZ TALUKA FOR MR ASHOK NAIK

OWNER *[Signature]* ARCHITECT Sandipa Gaunekar
C4b, 3rd floor, Sapana Regency, Dr. Shirgaonkar Rd, Panaji-Goa
PMCA/ARCH/899 PWD/ARCH/230/18 AR/0020/2011 CA/97/22190