




GROUND FLOOR PLAN
(Scale 1 : 100)

| FLAT | CARPET AREA SQ. MTS |
|------|---------------------|
| 01 | 60.10 |

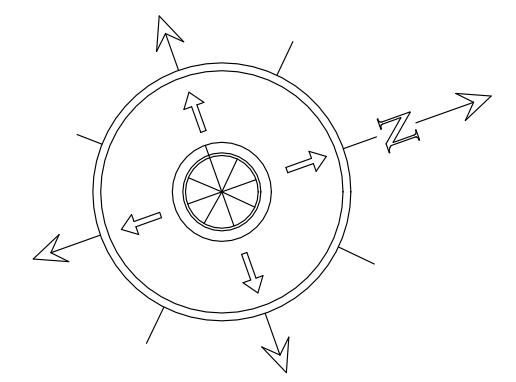


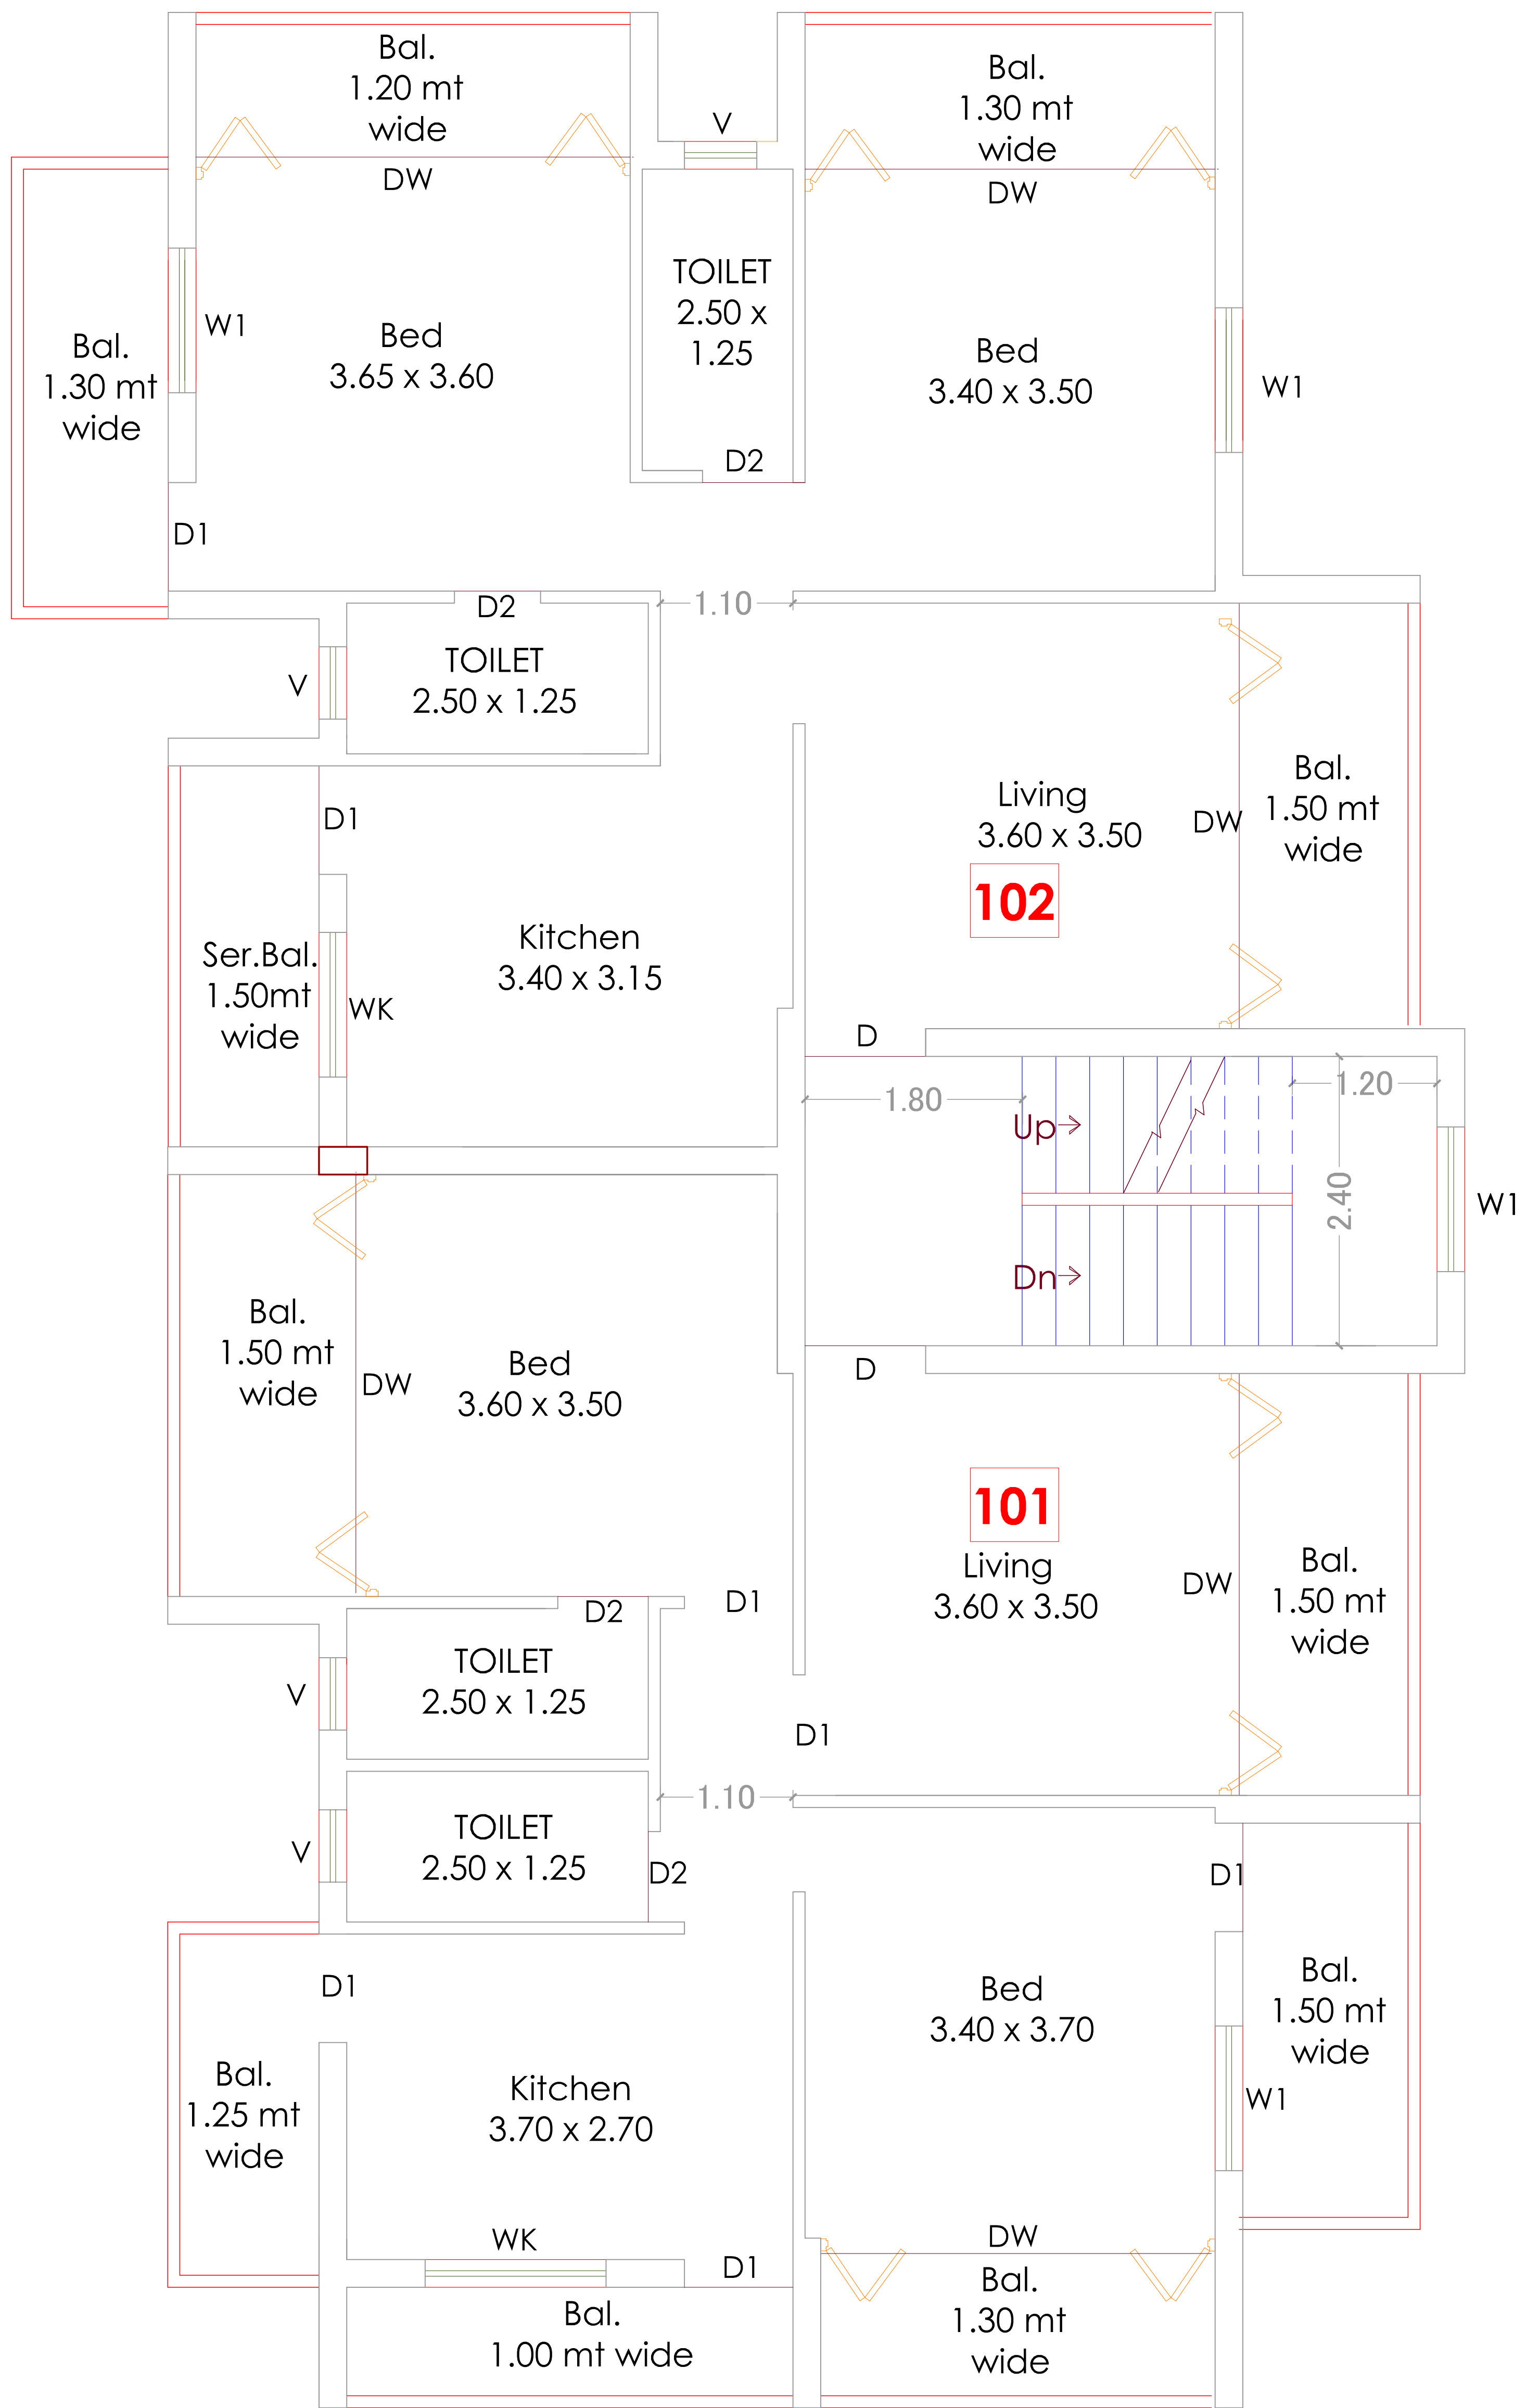

FIRST FLOOR PLAN
(Scale 1 : 100)

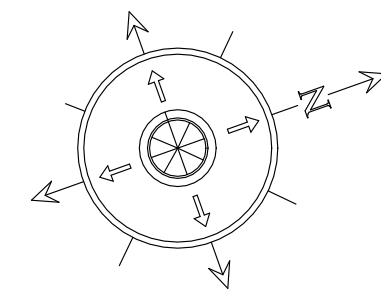


| FLAT | CARPET AREA SQ. MTS |
|-------------|----------------------------|
| 101 | 59.70 |
| 102 | 60.92 |

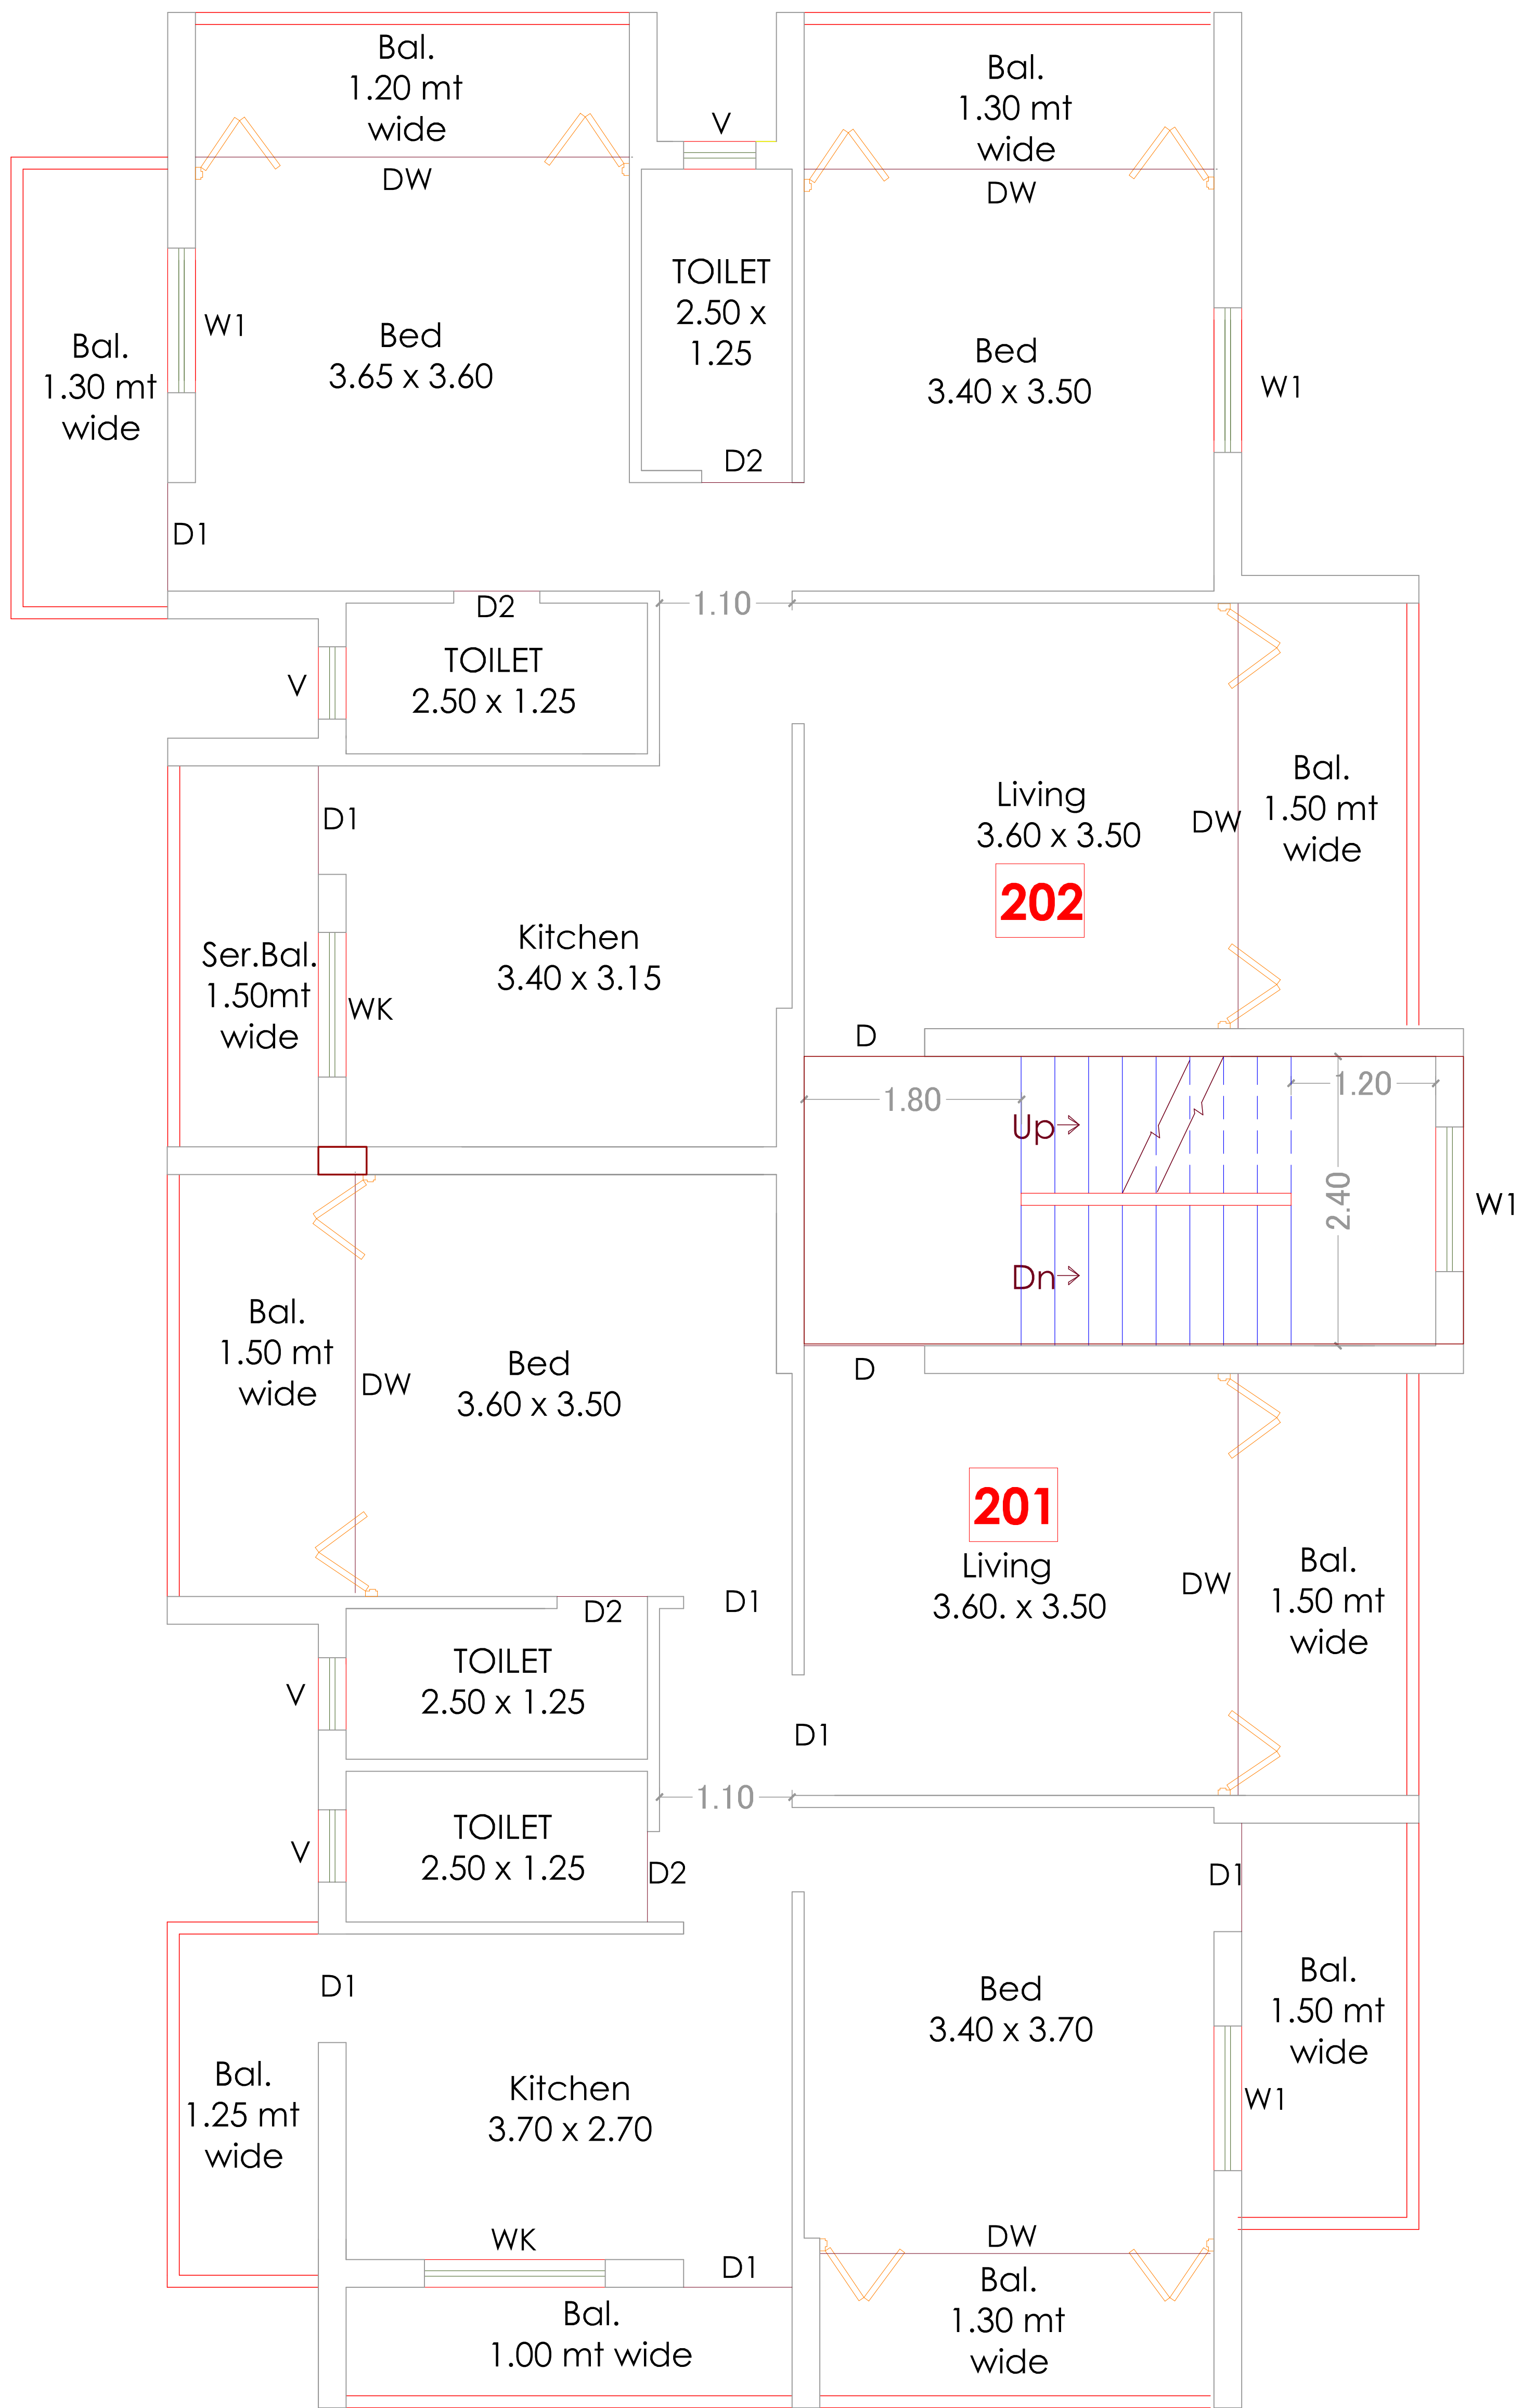


SECOND FLOOR PLAN

(Scale 1 : 100)

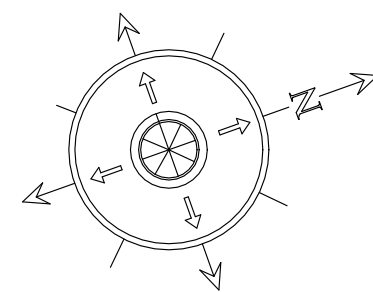


| FLAT | CARPET AREA SQ. MTS |
|------|---------------------|
| 201 | 59.70 |
| 202 | 60.92 |

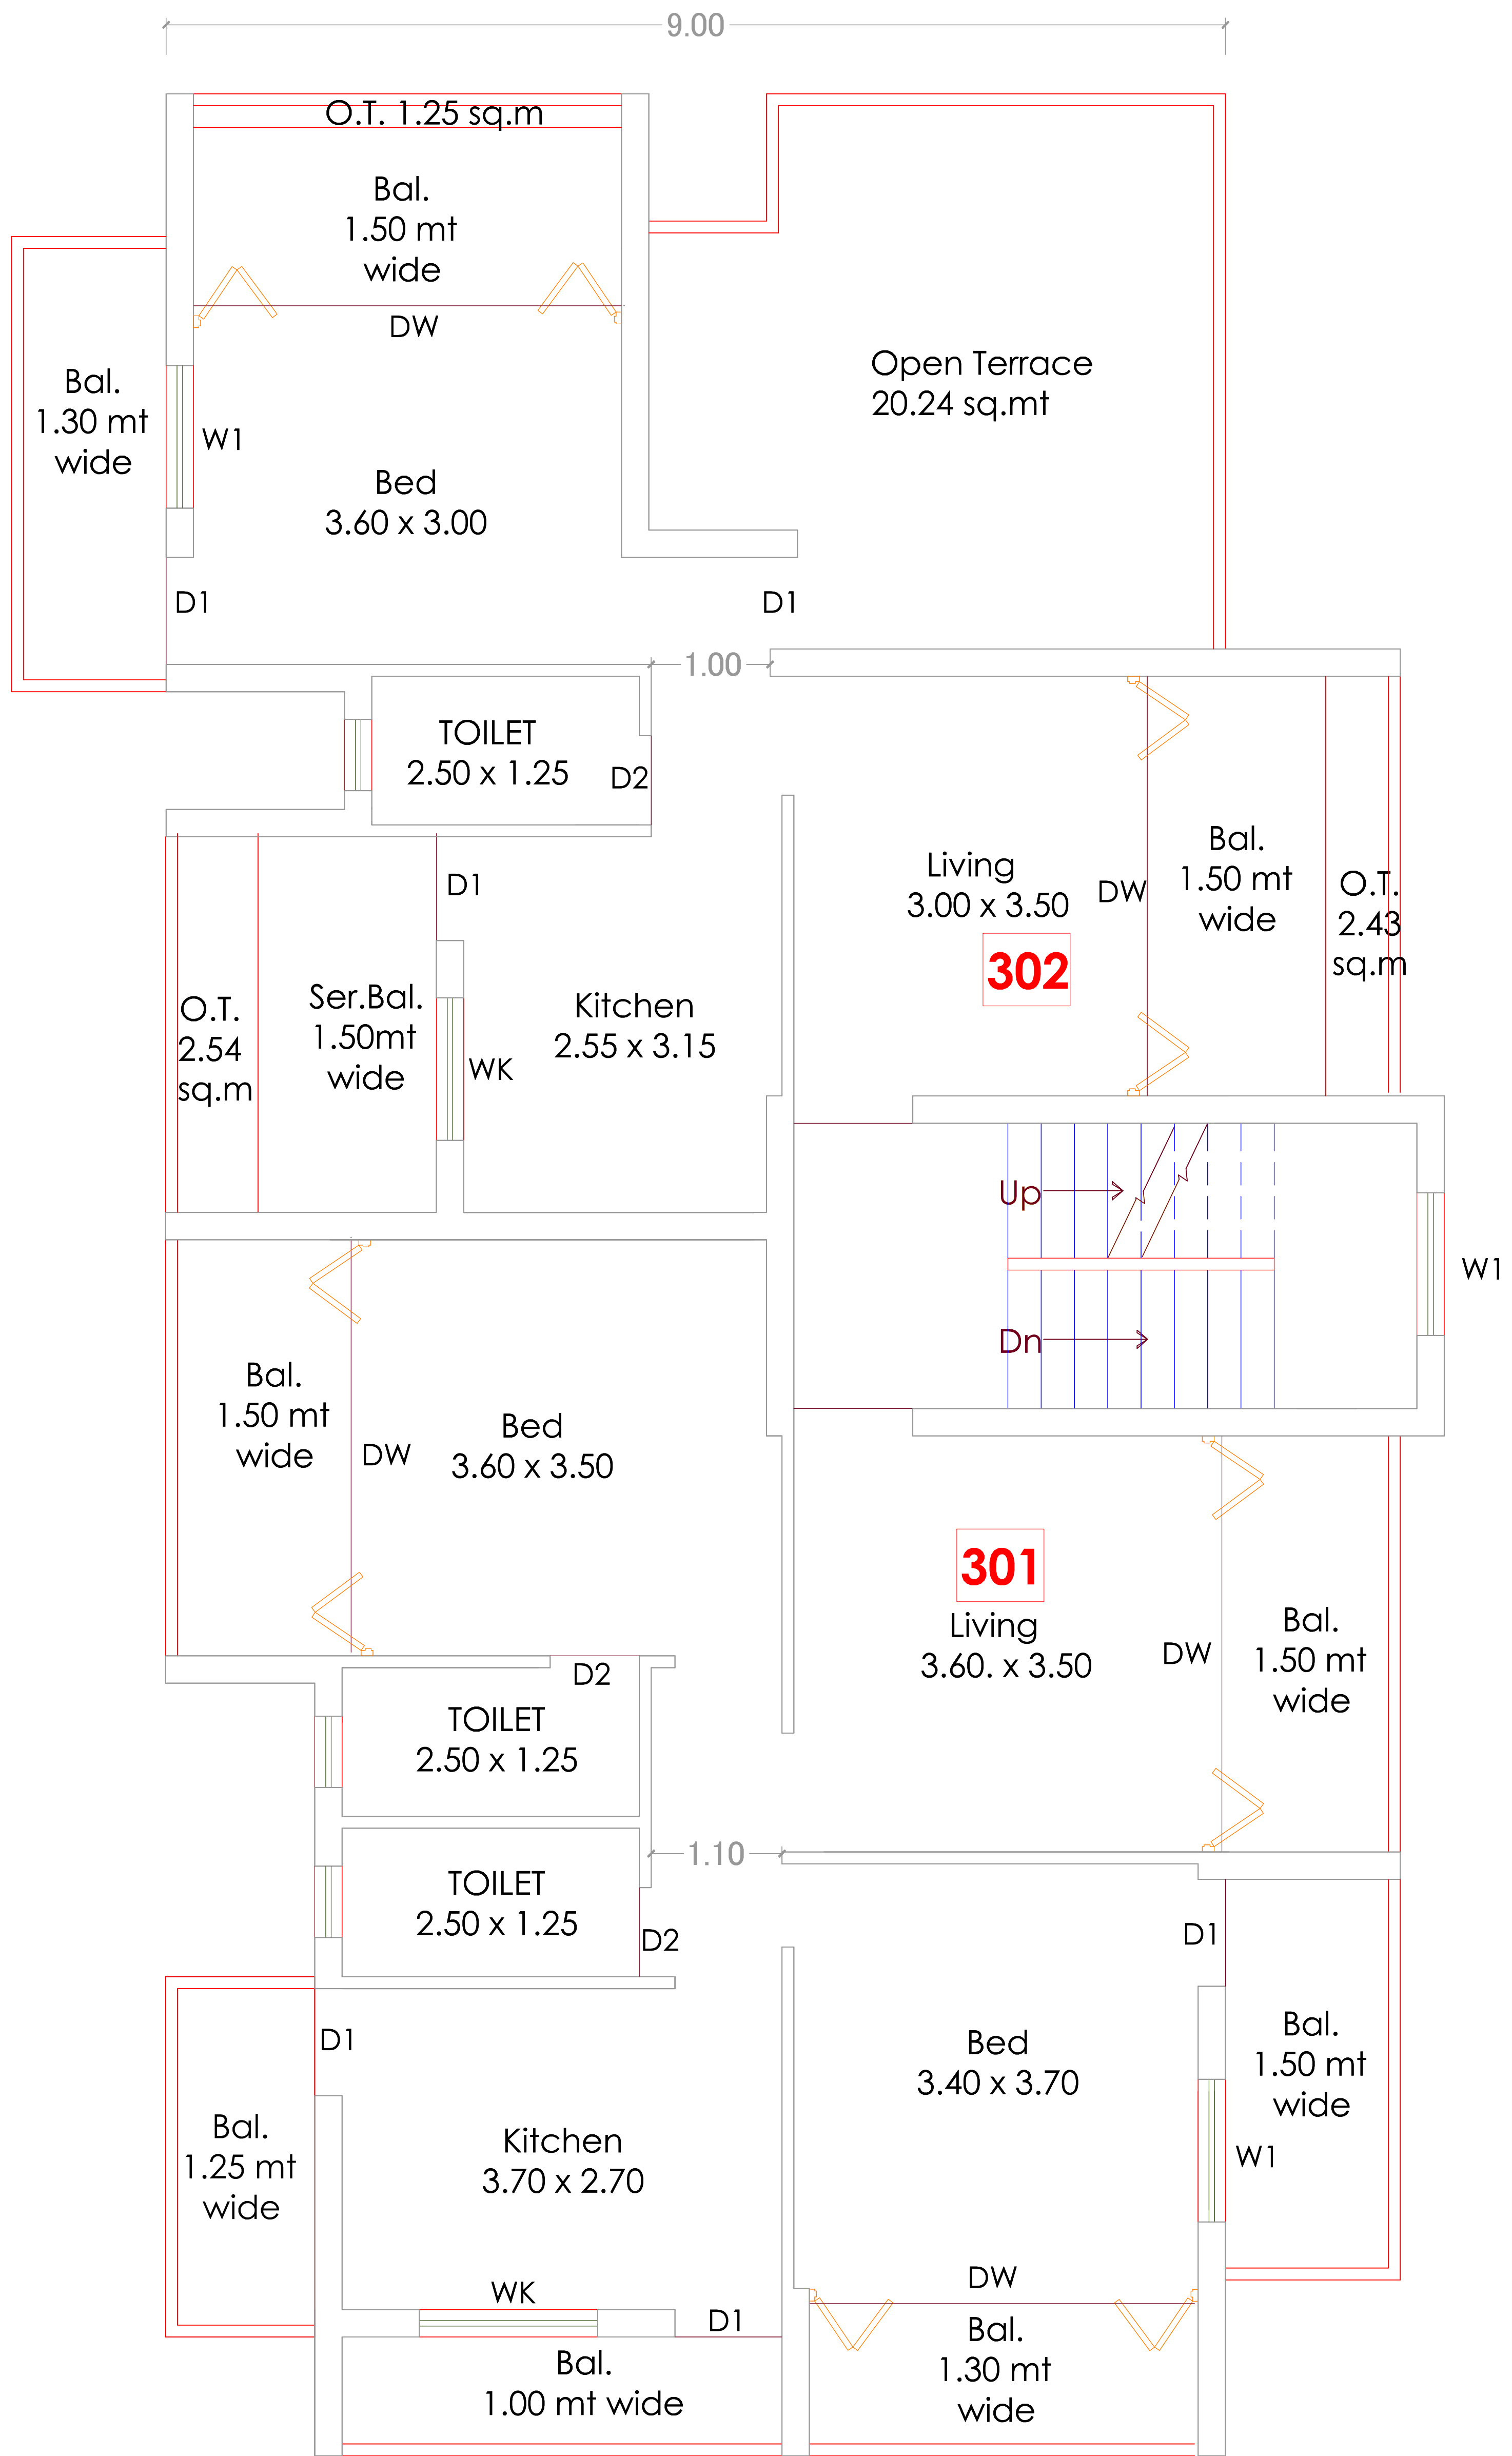

THIRD FLOOR PLAN

(Scale 1 : 100)

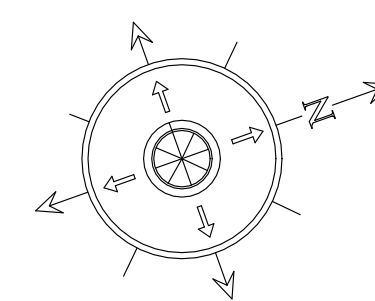

| FLAT | CARPET AREA SQ. MTS |
|------------|---------------------|
| 301 | 59.70 |
| 302 | 36.97 |