

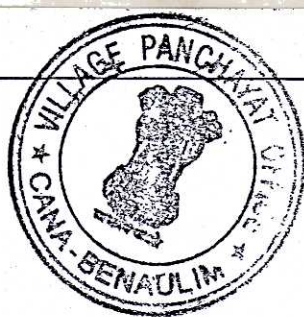


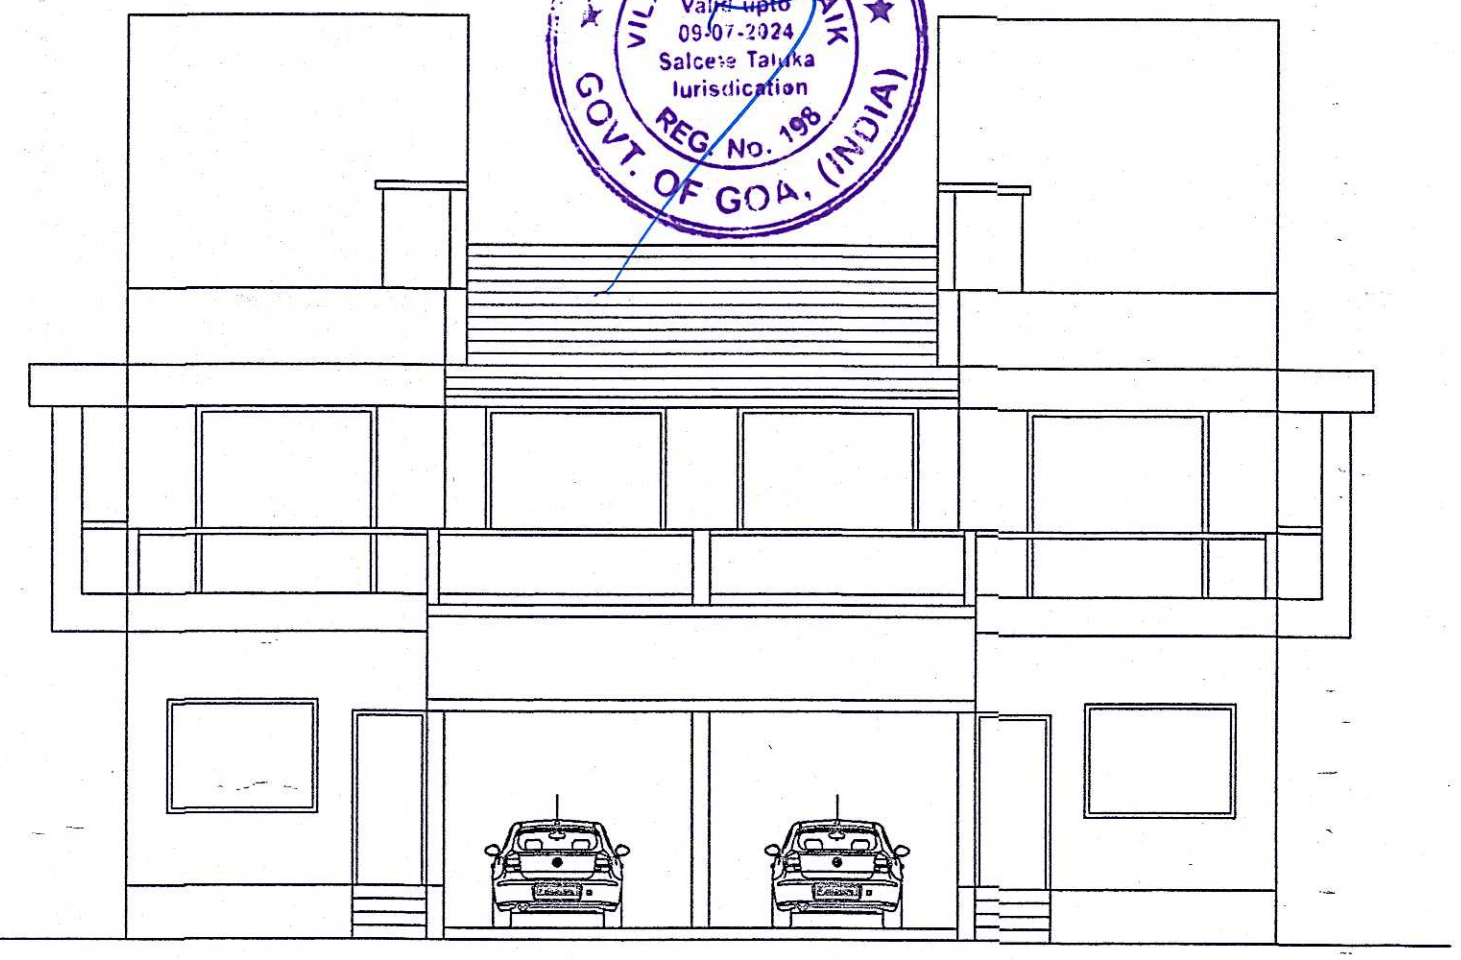


TWIN VILLA TYPE 2

Construction Licence Granted Pl.
Approved vide Reg. No. 3(A-4)
Dated: 28/11/2022
Condition vide Licence No. VPCB/31/
2022-23 Dated: 14/12/2022
SECRETARY


SCHEDULE OF OPENINGS		
TYPE	SIZE	REMARKS
FD	2.40 X 2.45	French Door
D	1.00 X 2.15	Door
D1	0.90 X 2.15	..
D2	0.75 X 2.15	..
W	2.00 X 1.50	Window
W1	1.20 X 1.50	..
W2	0.90 X 1.50	Window
V	0.90 X 0.90	Ventilator

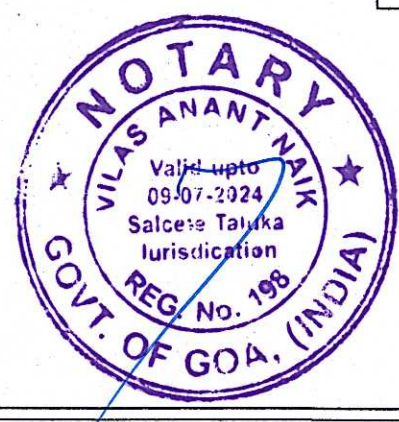


FRONT ELEVATION

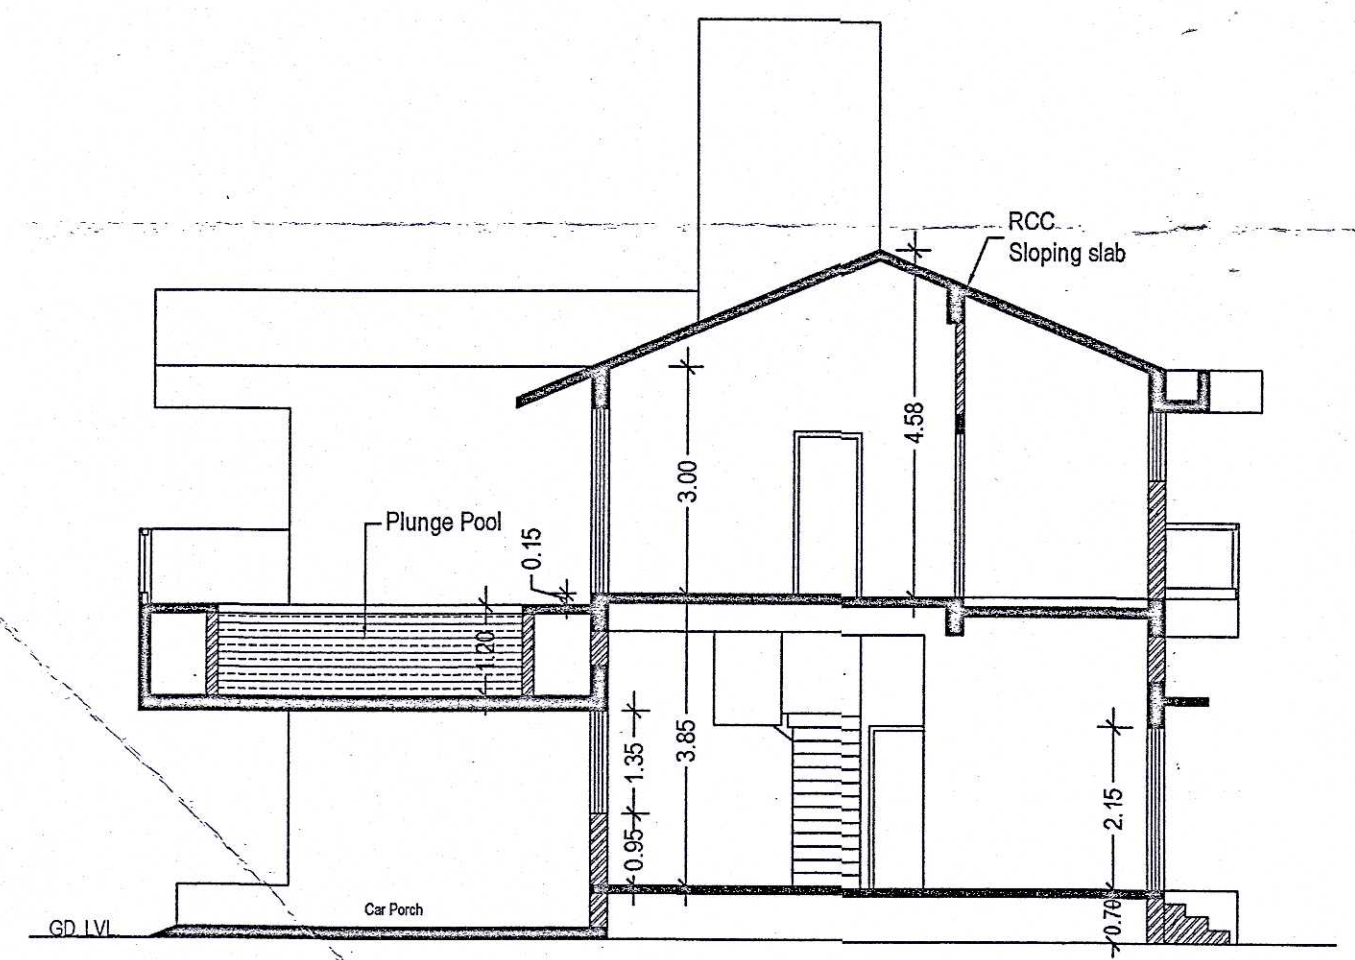


SECTION CD

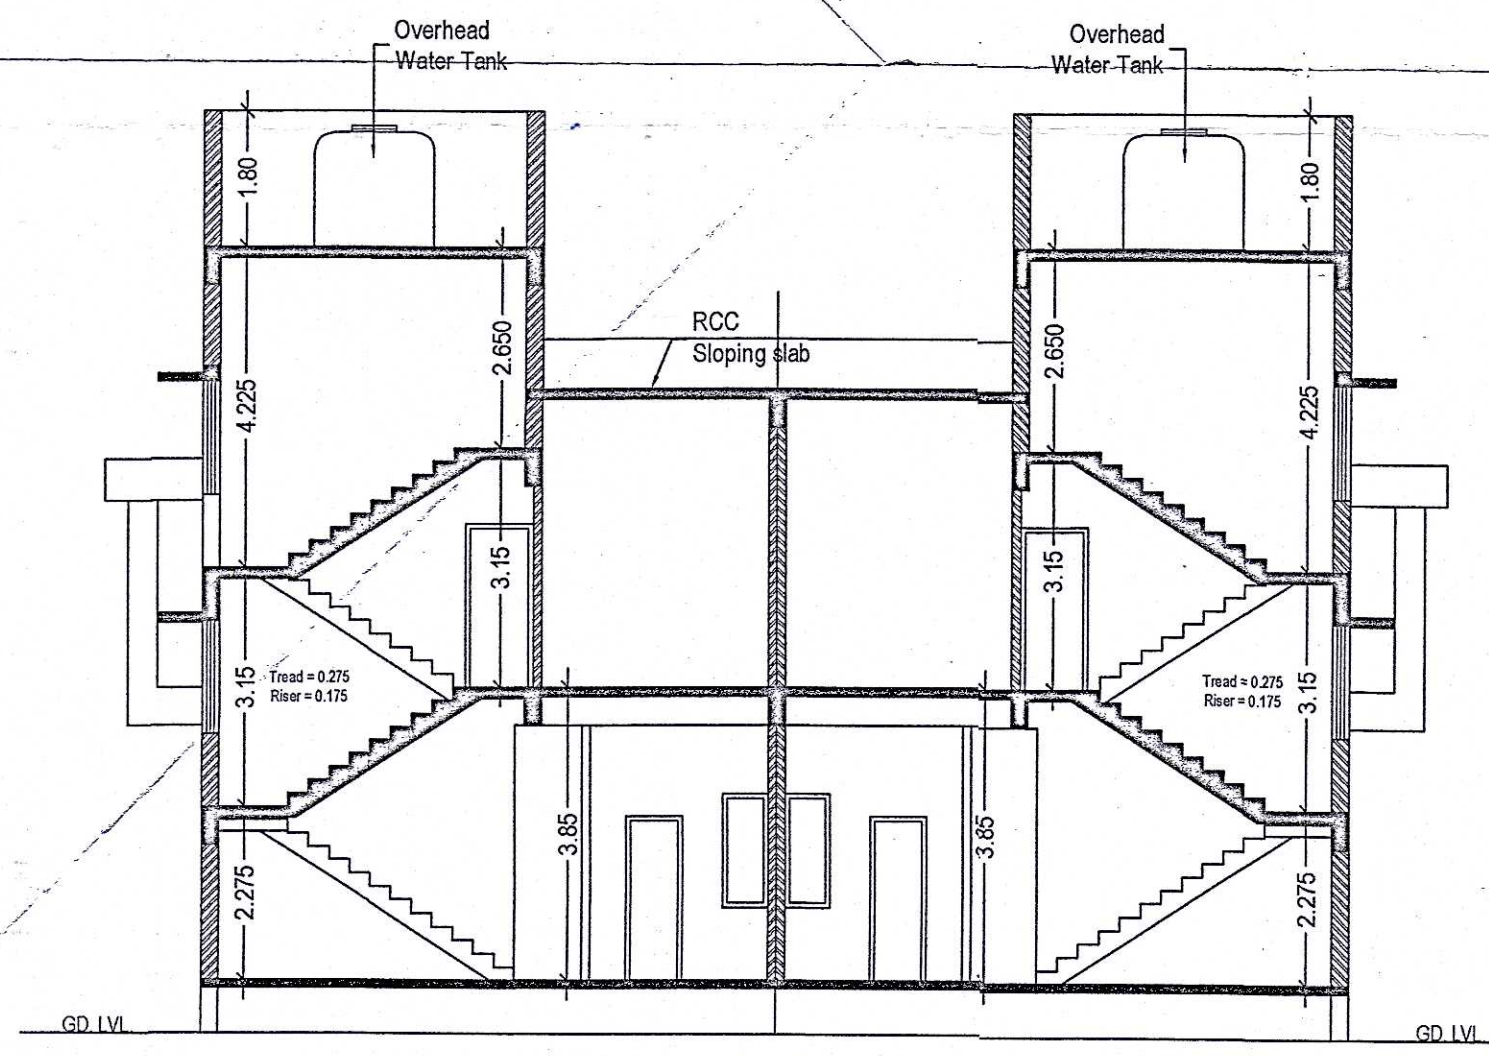


SECTION AB

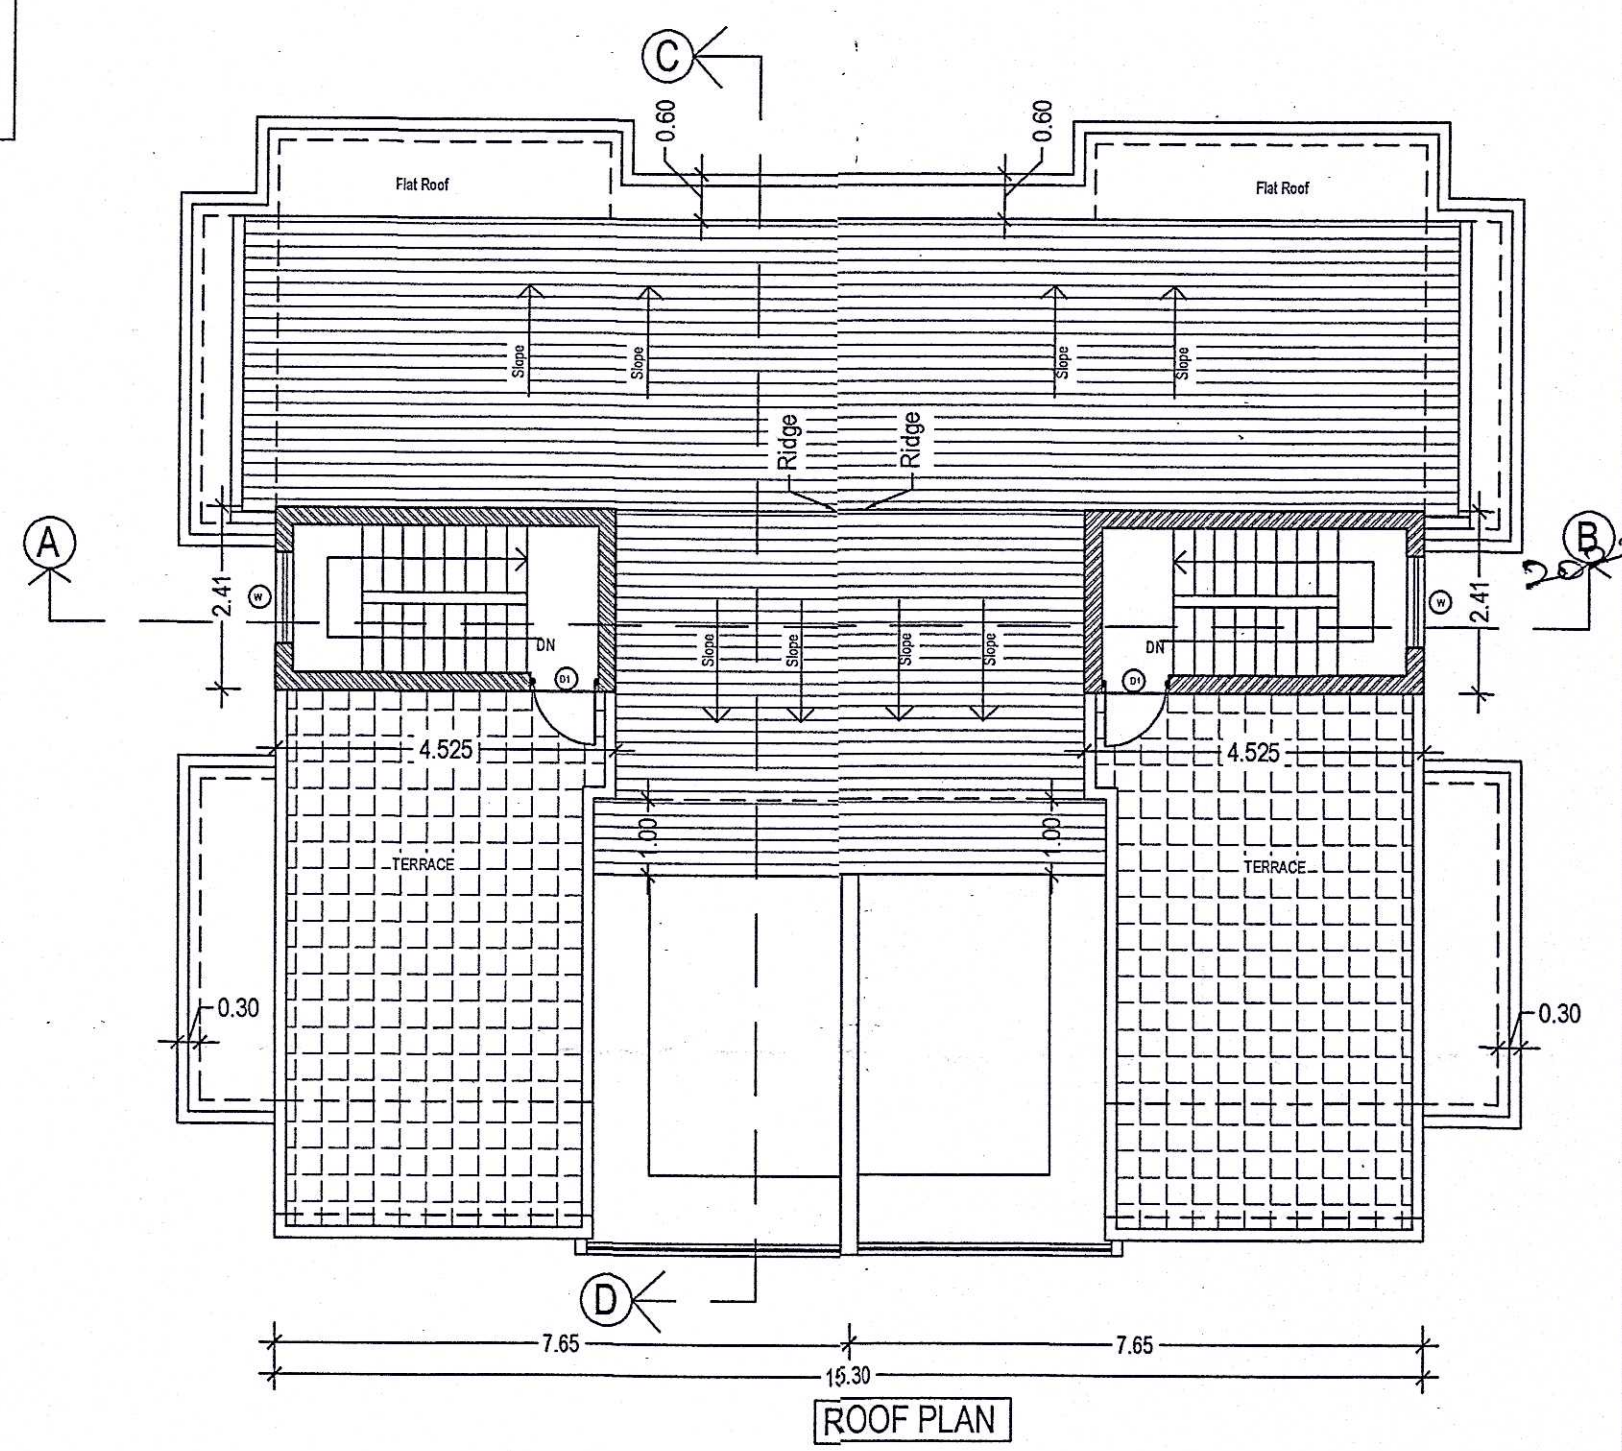

ROOF PLAN

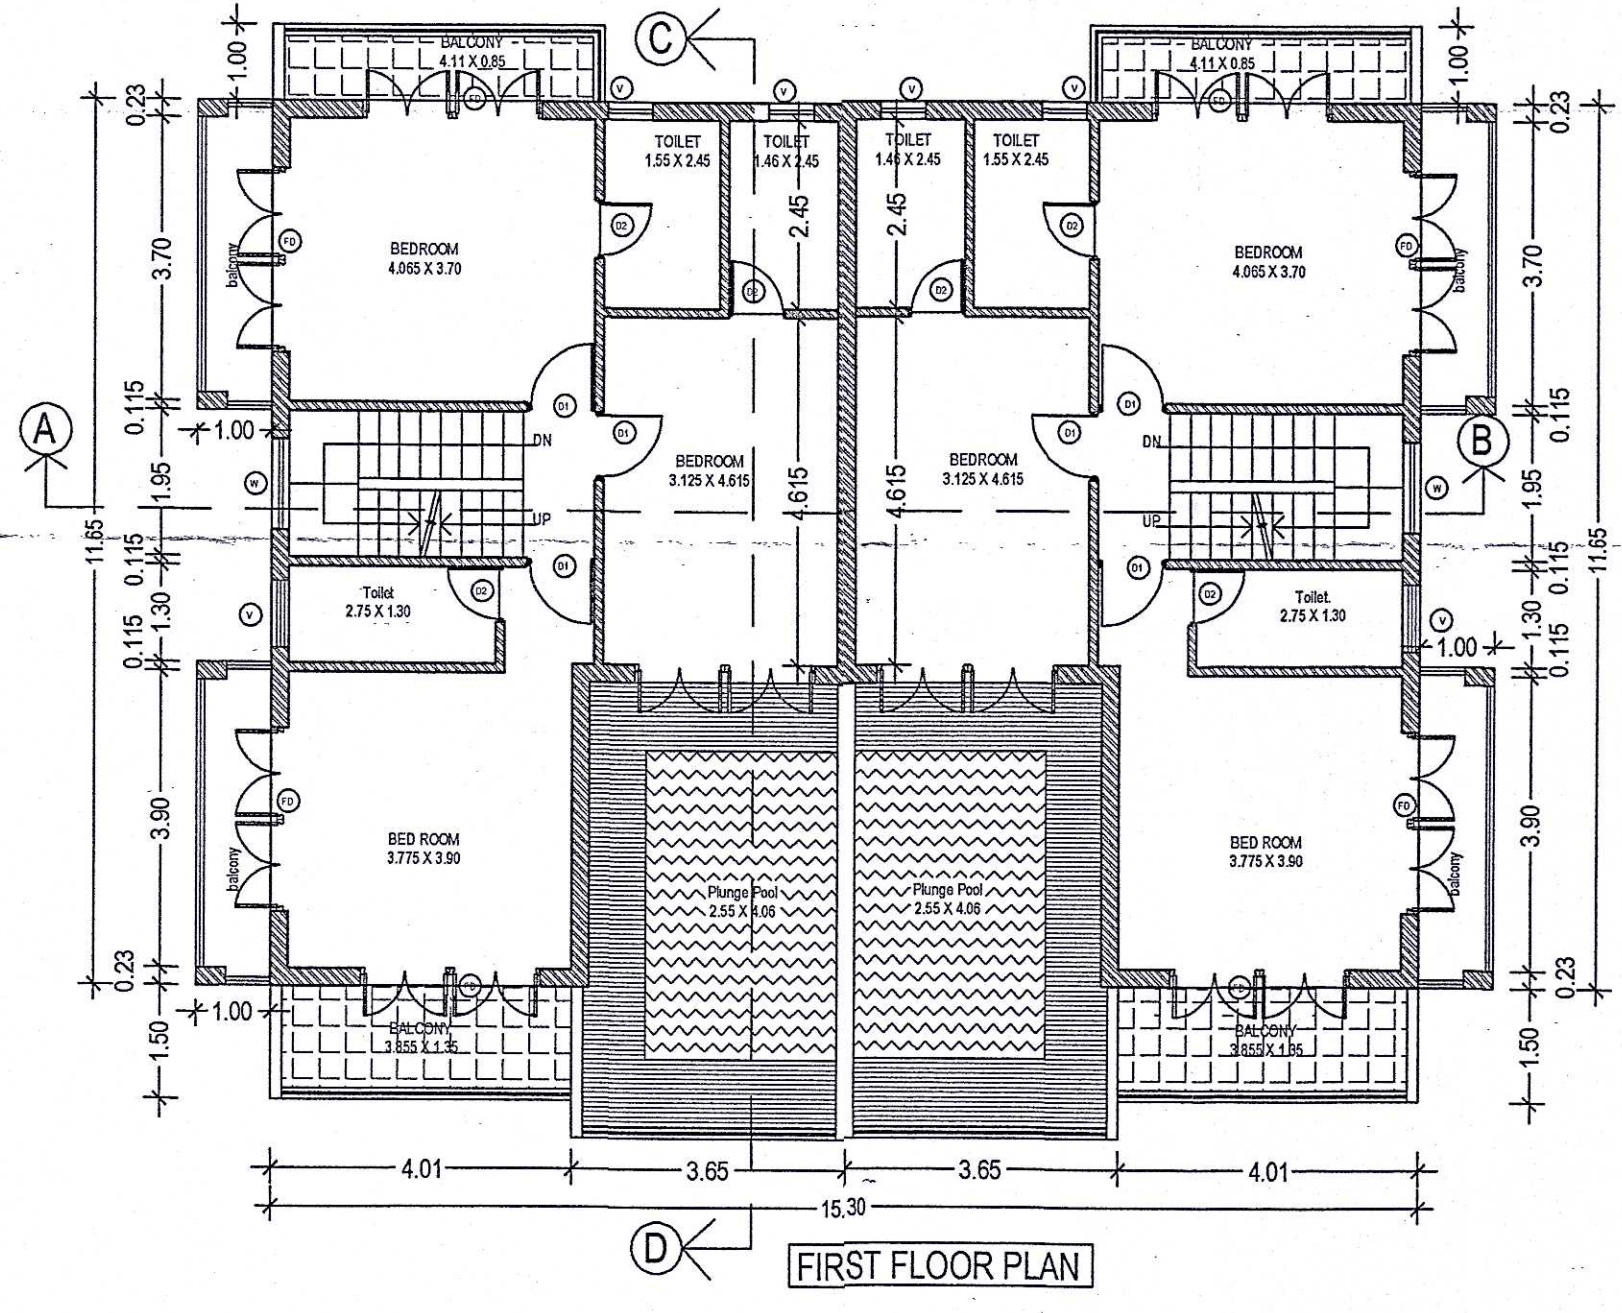

FIRST FLOOR PLAN

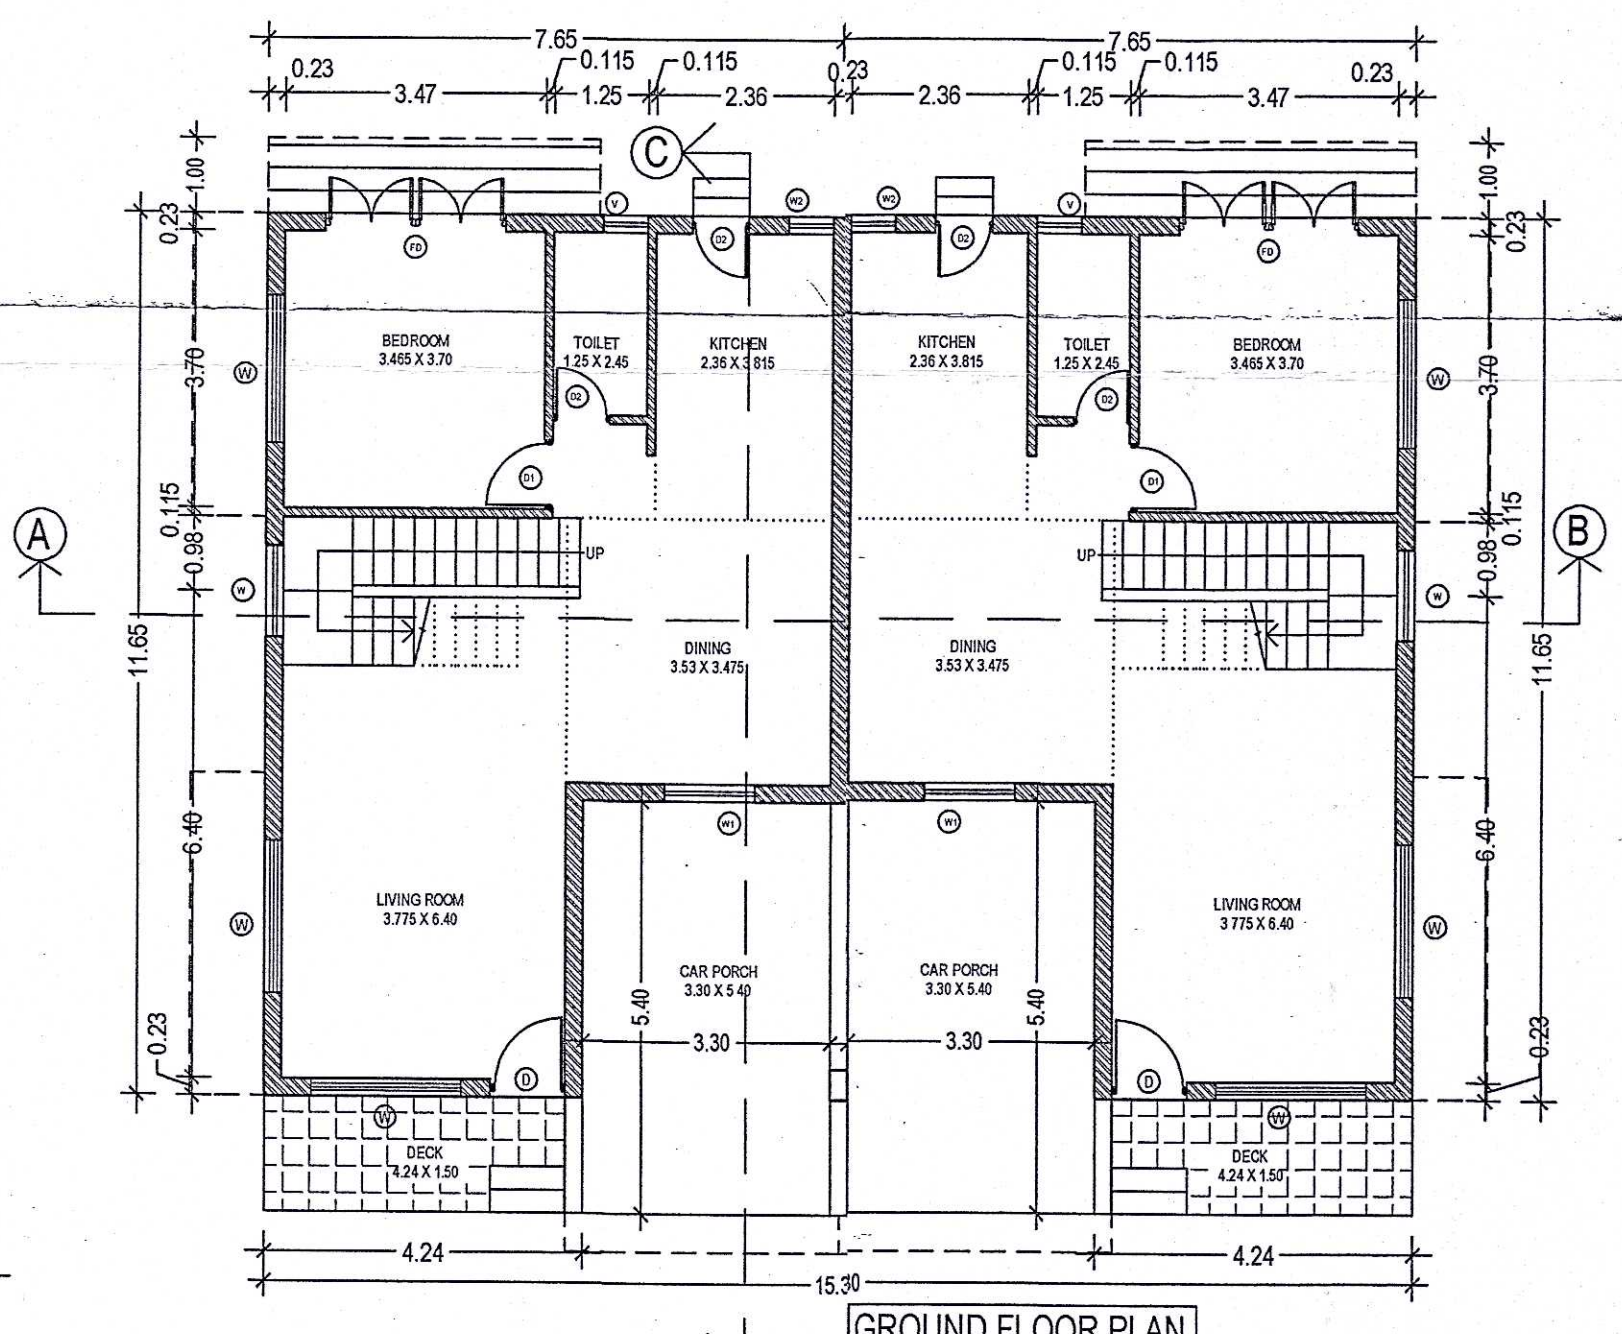

GROUND FLOOR PLAN

Please check order no. 4686 dated 26/09/2022 regarding the plans
Town Planner
Municipal Planning Dept.
Municipal Office, Margao-Goa
TOP APPROVAL STAMP.


Health Officer
Primary Health Centre
Cansaulim Goa
PANCHAYAT APPROVAL STAMP.

For UK DEVELOPERS

Partner

Owners' signature.

Architect's signature (Reg. No. AR/0048/2011)

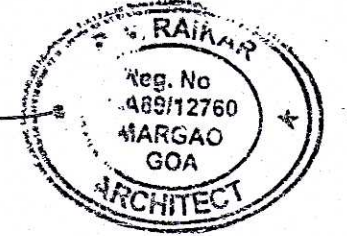


PROPOSED RESIDENTIAL VILLAS IN
PROPERTY BEARING SURVEY NO.
41/1 AT BENAULIM SALCETE GOA
FOR U.K.DEVELOPERS (PHASE-I)


PLANS, ELEVATION,
SECTIONS & AREA
DIAGRAM OF TWIN VILLA
TYPE -2

DRG. NO.: SD-02
DATE: 04/05/2022
SCALE: 1:100
DLT. BY: pwr

P.V.RAIKAR. architect.
3rd floor, Libania bldg,
Behind Lily Garments,
New Market, Margao
Salcete Goa. 403601
tel : 09326102174
email: raikarpundalik@gmail.com

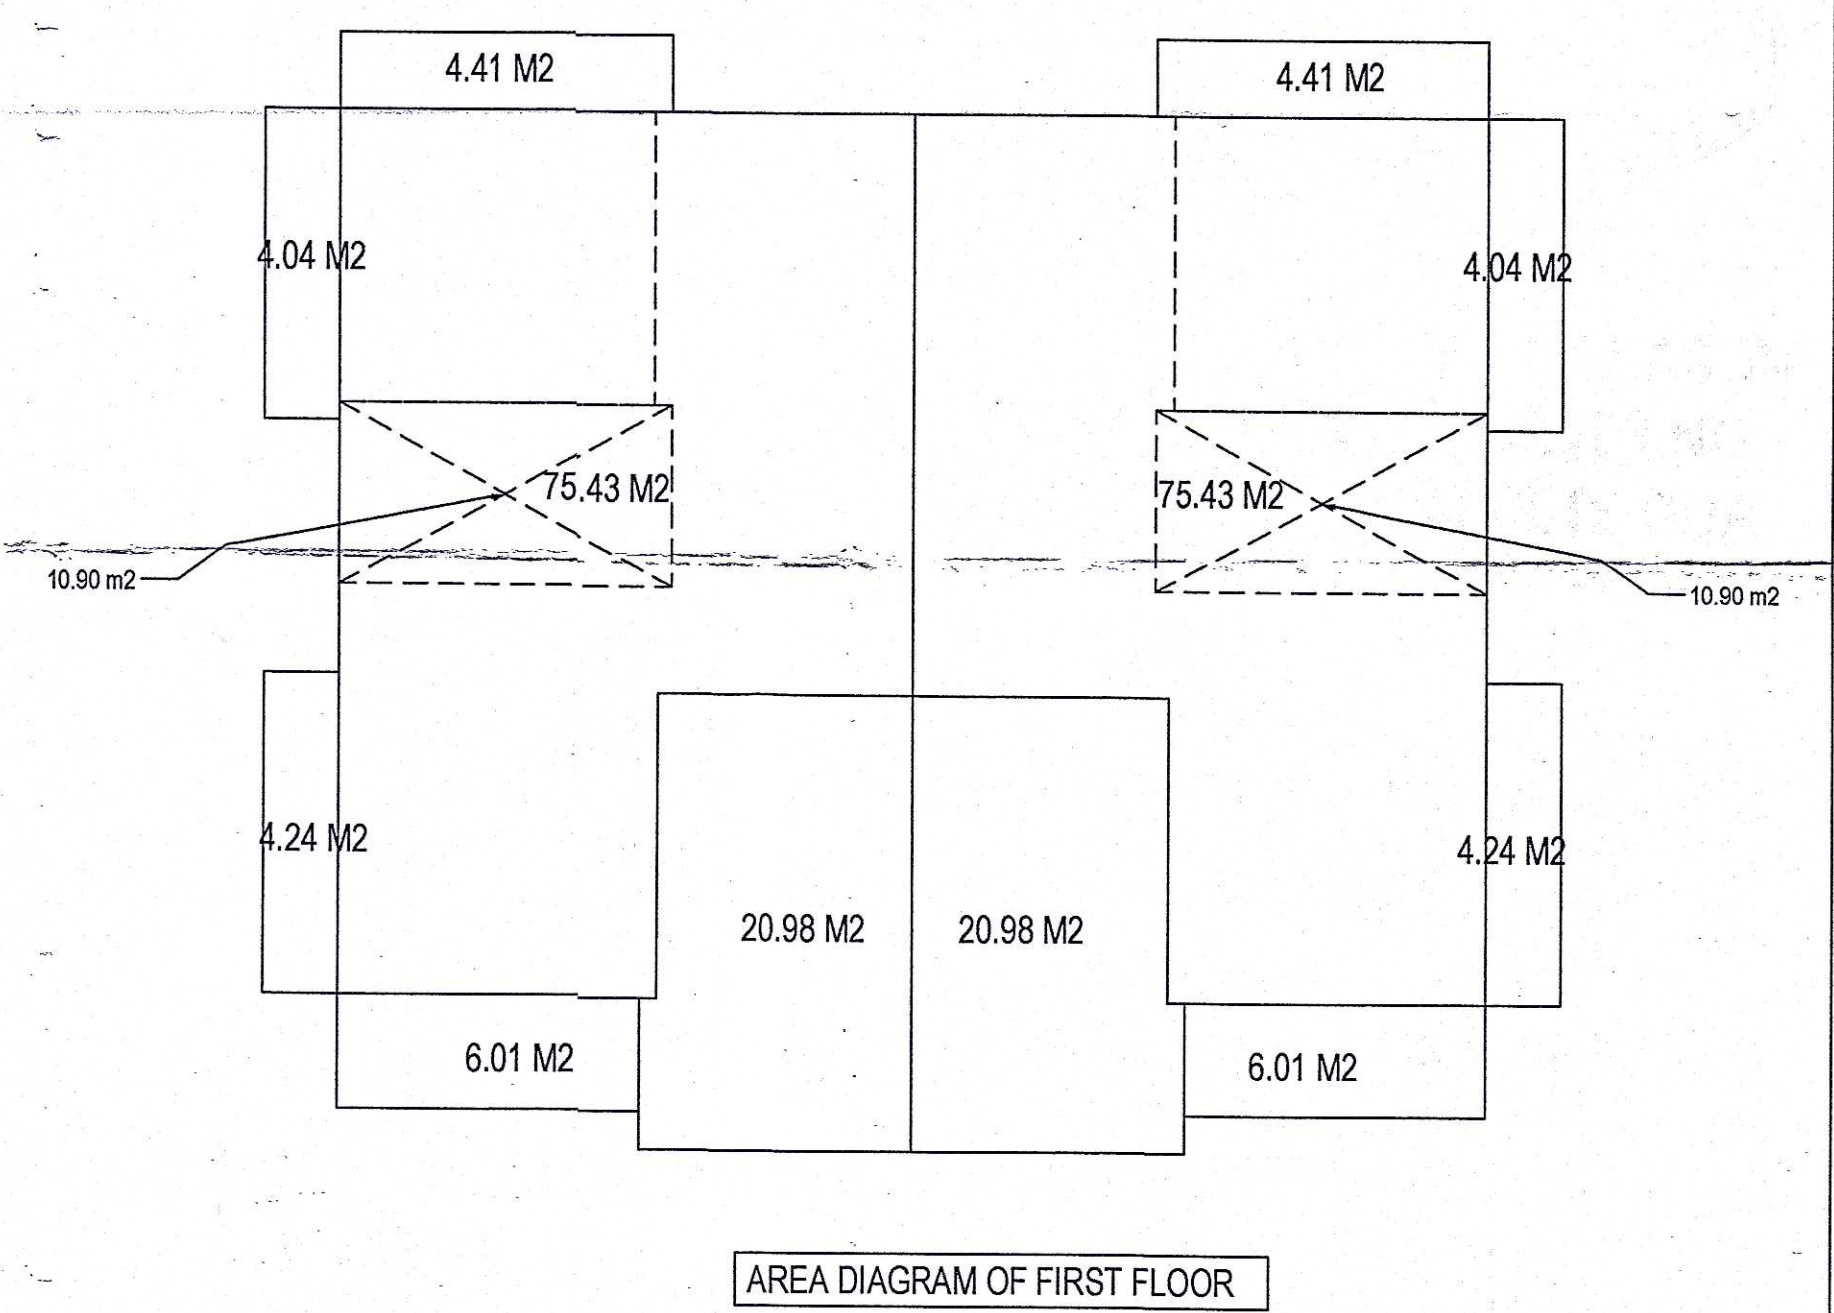

AREA DIAGRAM OF FIRST FLOOR

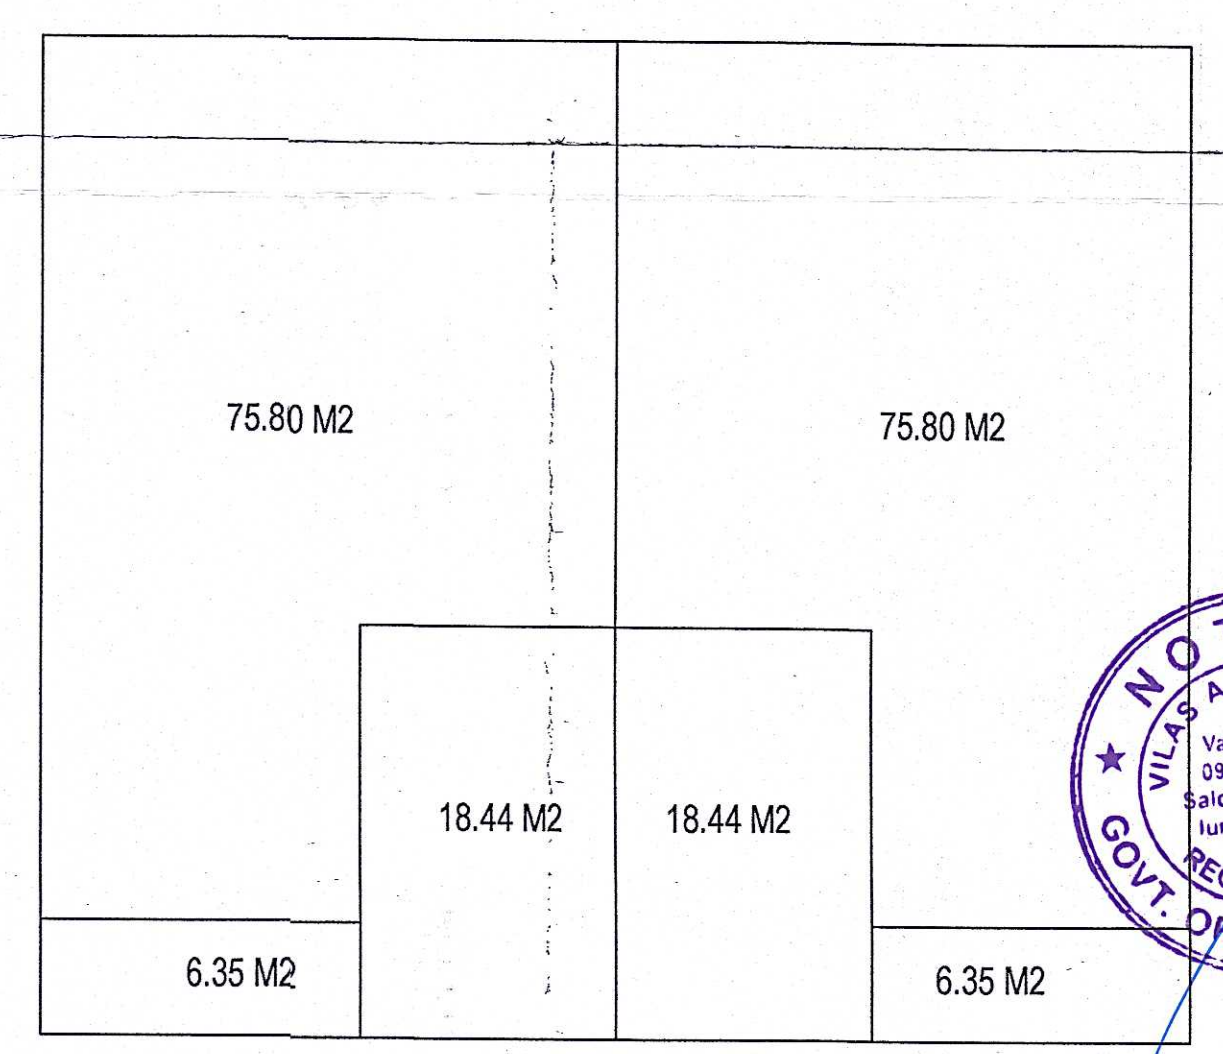

AREA DIAGRAM OF GROUND FLOOR

