


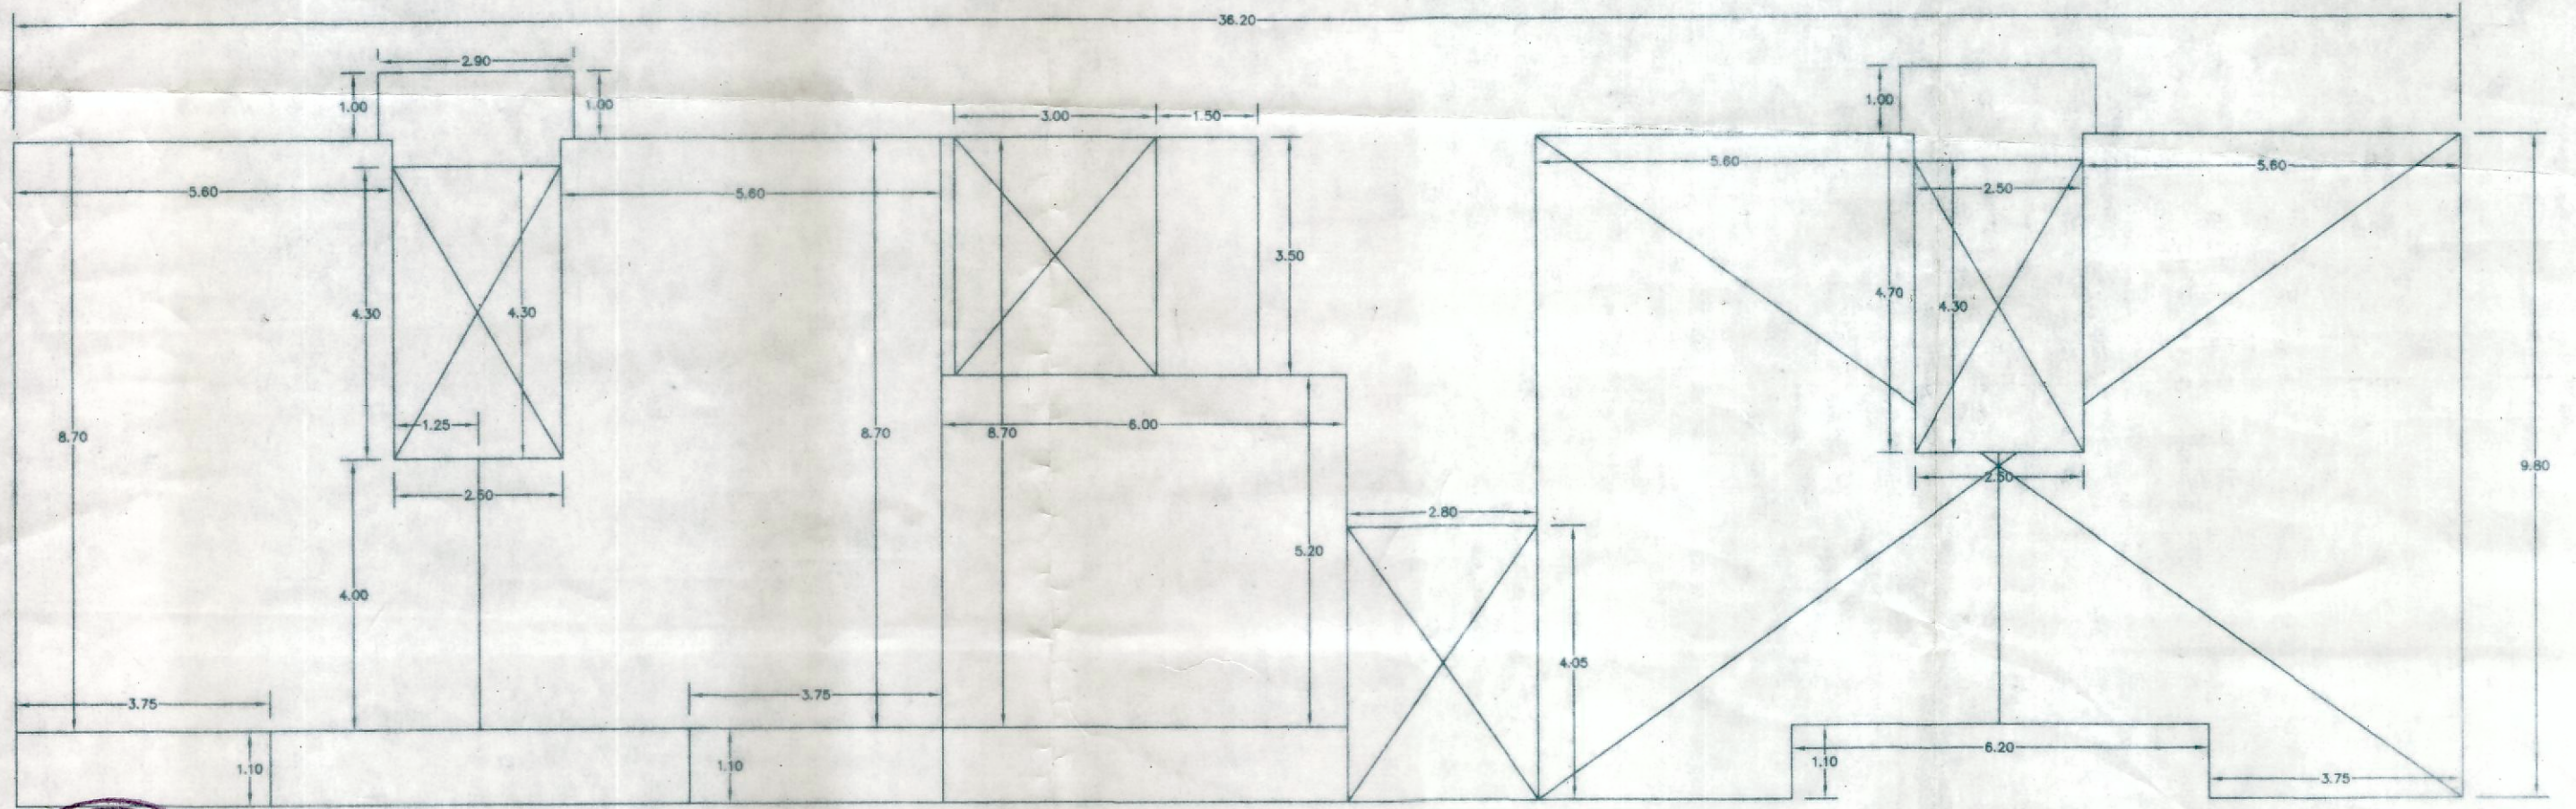

Handwritten signature
SECRETARY
 Village Panchayat
 Chinchinim-Deussa
 Salcete-Goa


AREA STATEMENTS PLAN

SCALE 1:100

Approved by this Panchayat vide
 Resolution No. DDPS/3/17 dated 11/03/2017
 subject to the strict compliance of the
 condition cited in its Construction
 Licence No. VP/CD/L. No. 10/2017-18/42
 Dated 01/06/2017


Please check order no. TPM/28795/Deussa/10/1/
16/5544 dated 01-12-16
 regarding the plans

Handwritten signature
 Town Planner
 Town & Country Planning Dept.
 South Goa Dist. Office, Margao-Goa.

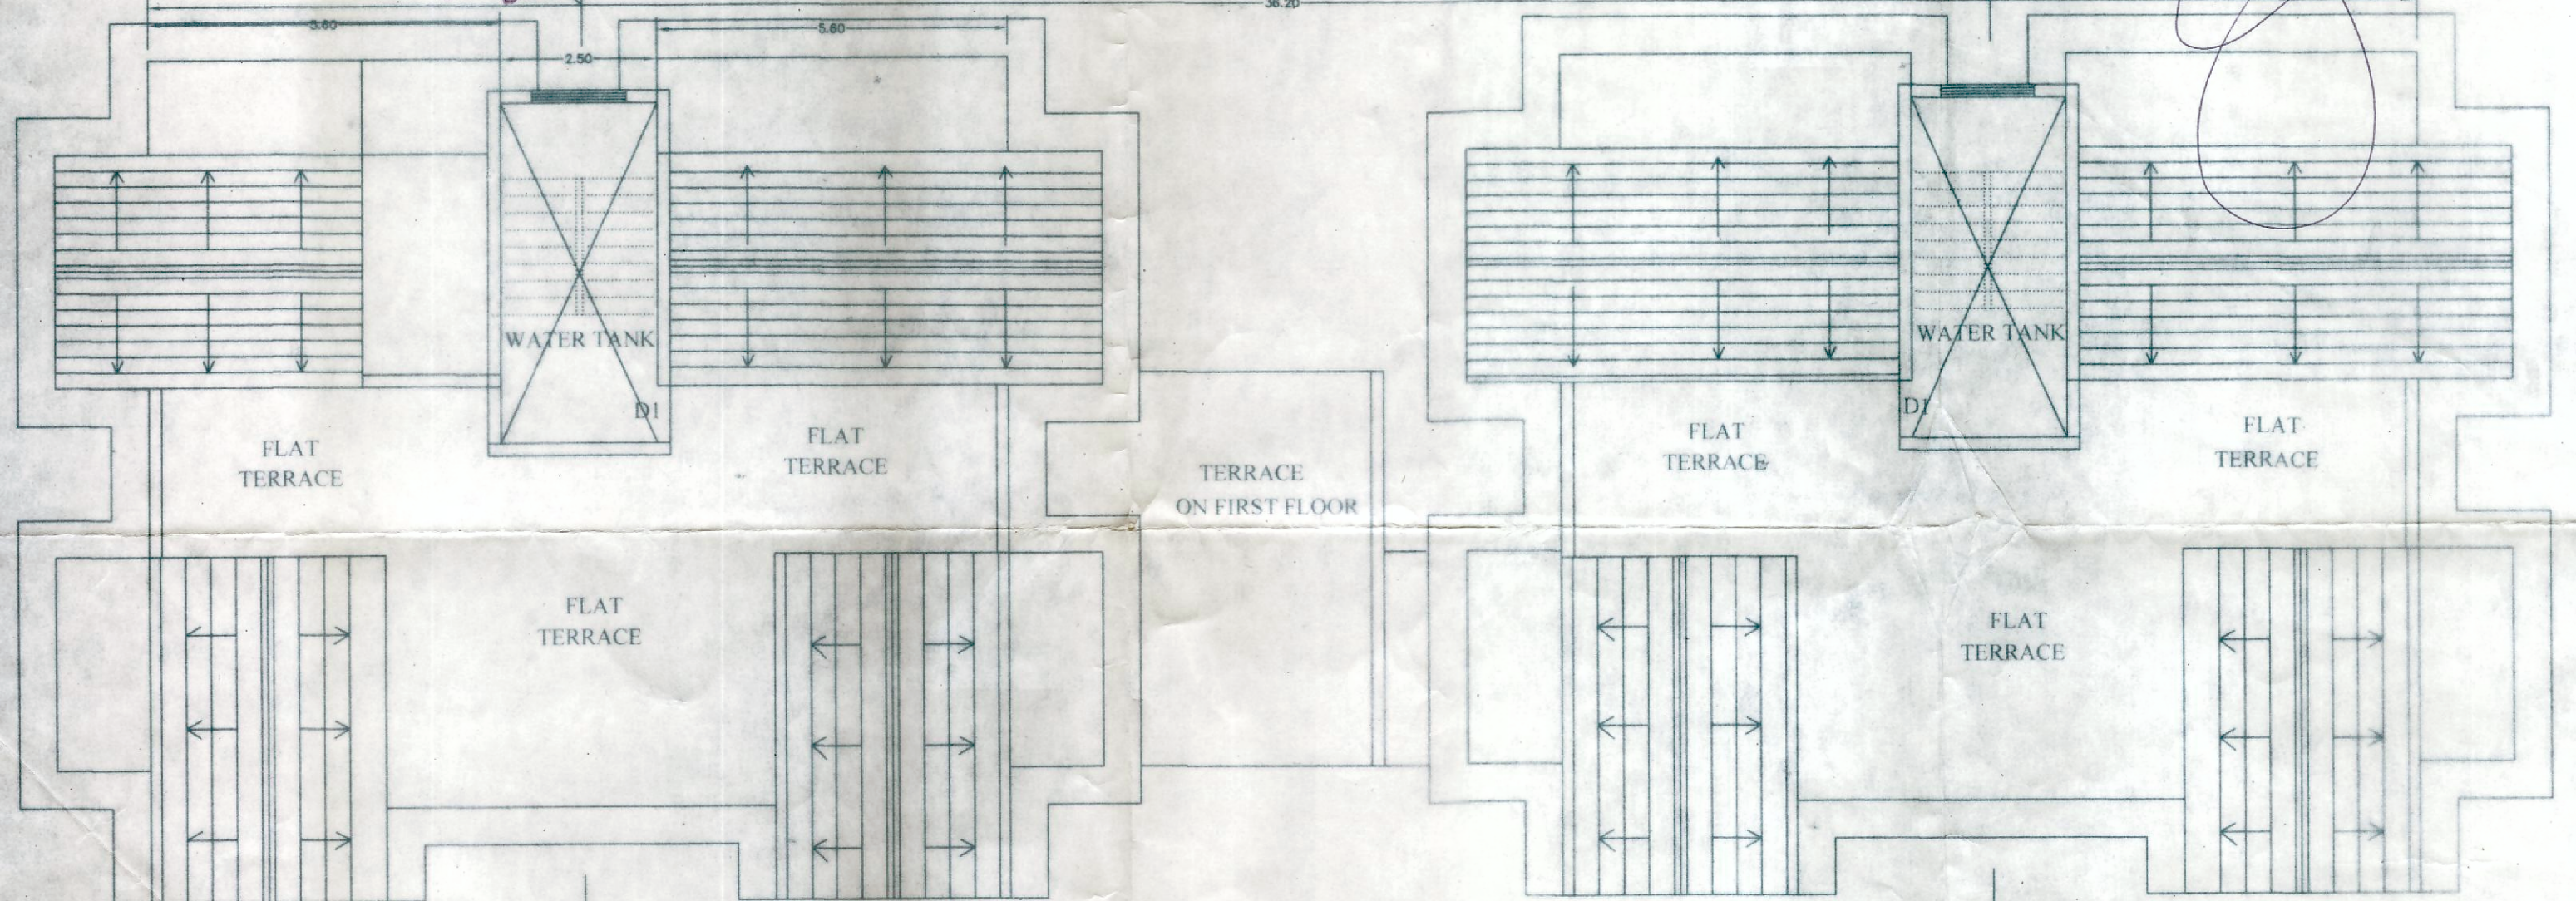

ROOF FLOOR PLAN

SCALE 1:100

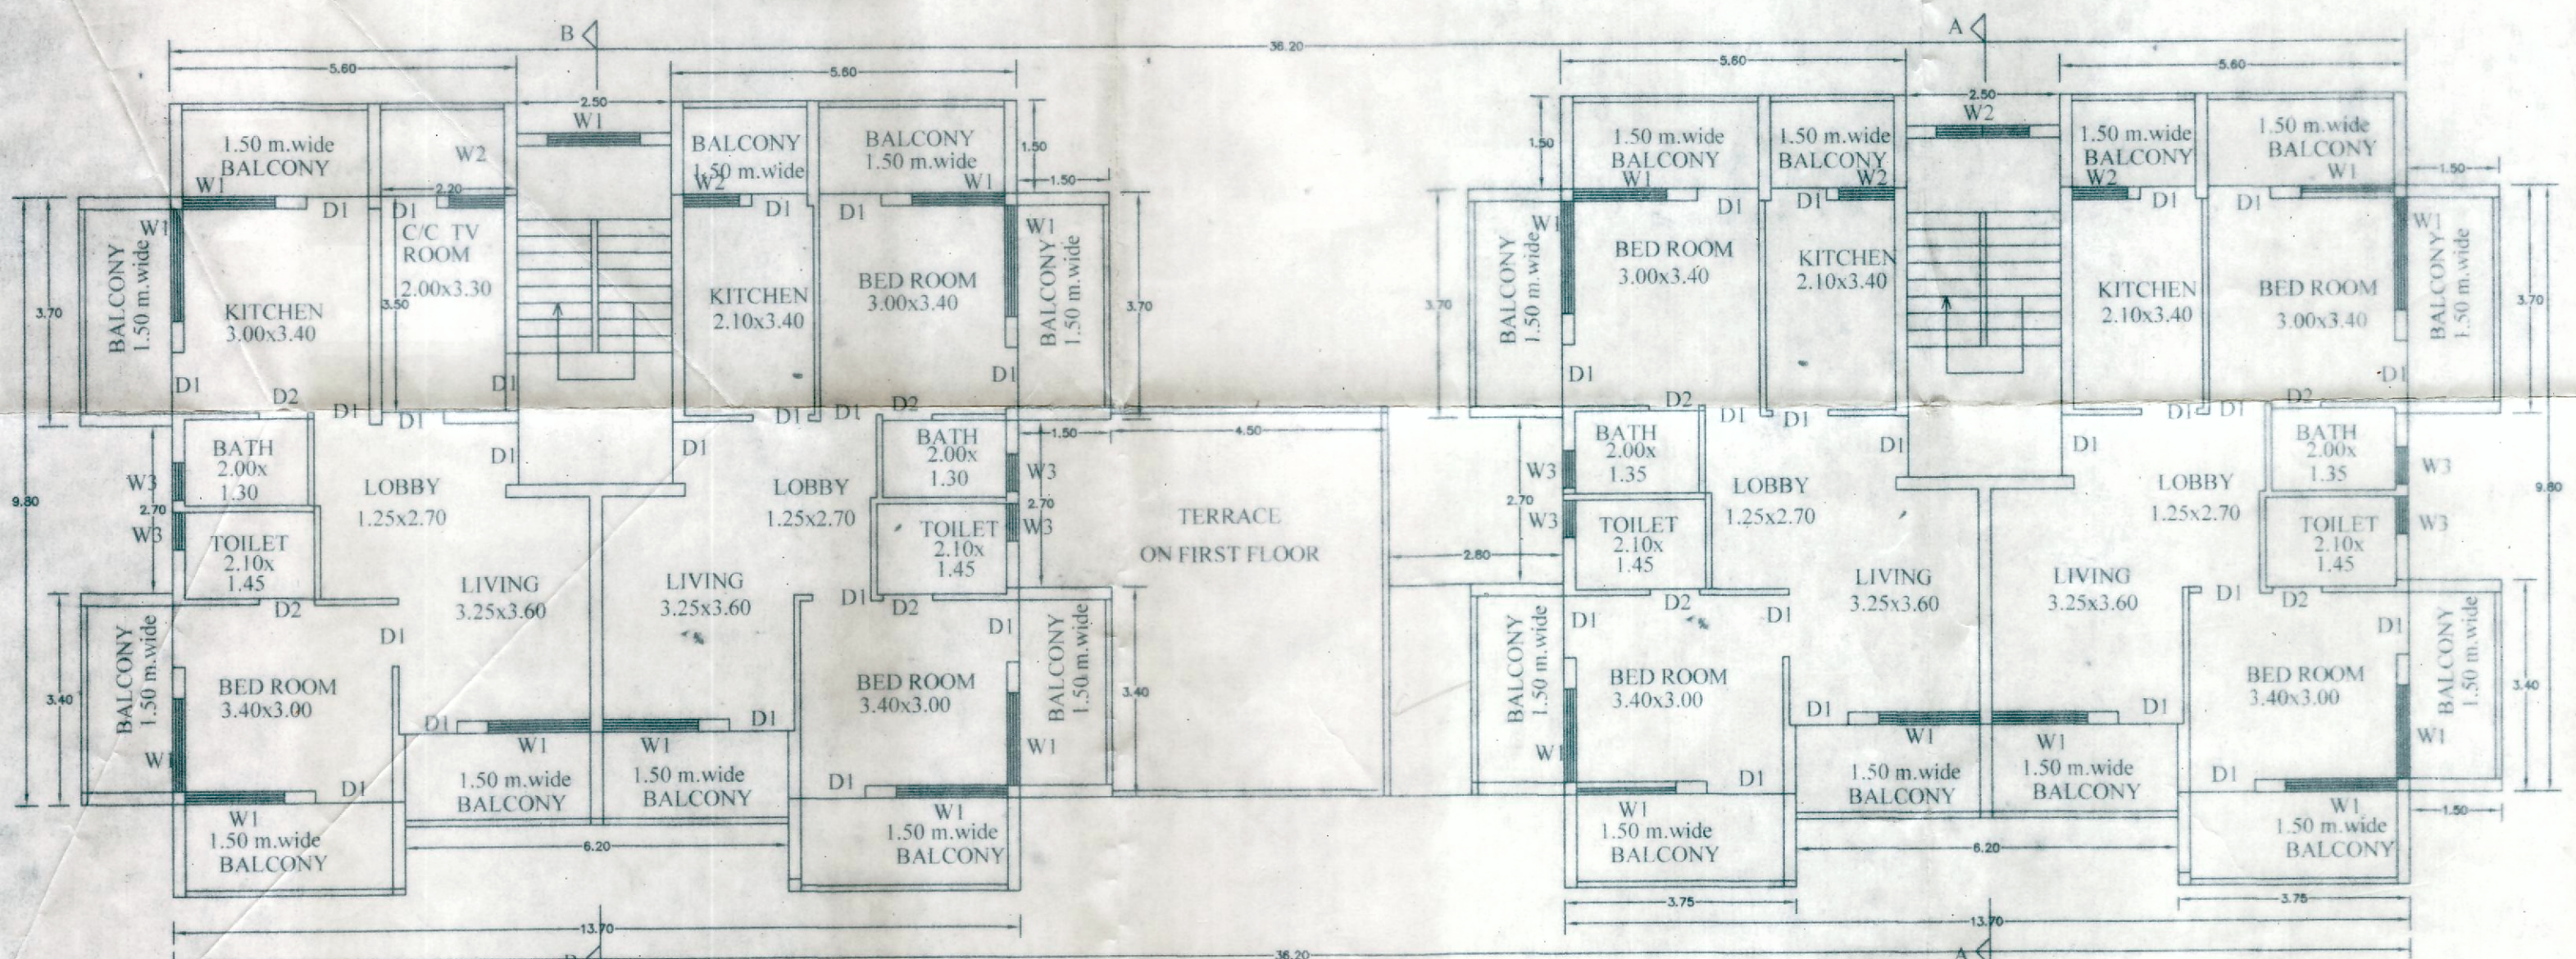

FIRST FLOOR PLAN

SCALE 1:100

(REVISED DRAWING)

PROPOSED RESIDENTIAL BUILDING ON PLOT BEARING SURVEY No10/1
 AT DEUSSA VILLAGE IN SALCETE TALUKA .FOR L&T CONSORTIUM

M/s. L & T CONSORTIUM
Handwritten signature
 PARTNER

Handwritten signature
NITIN G. BABSHET
 B.E.(CIVIL)
 T.C.P. Reg.No: ER/0045/2011