




Check Letter No. TPC/2233/(Nag-Pan)
225/24/22/97 Dated: 25.04.22
Regarding the Plans.....
Shri Venkatesh
Dy. Town Planner
Officer-in-Charge
Town & Country Planning Dept.
Taluka Office Canacona
Canacona - Goa

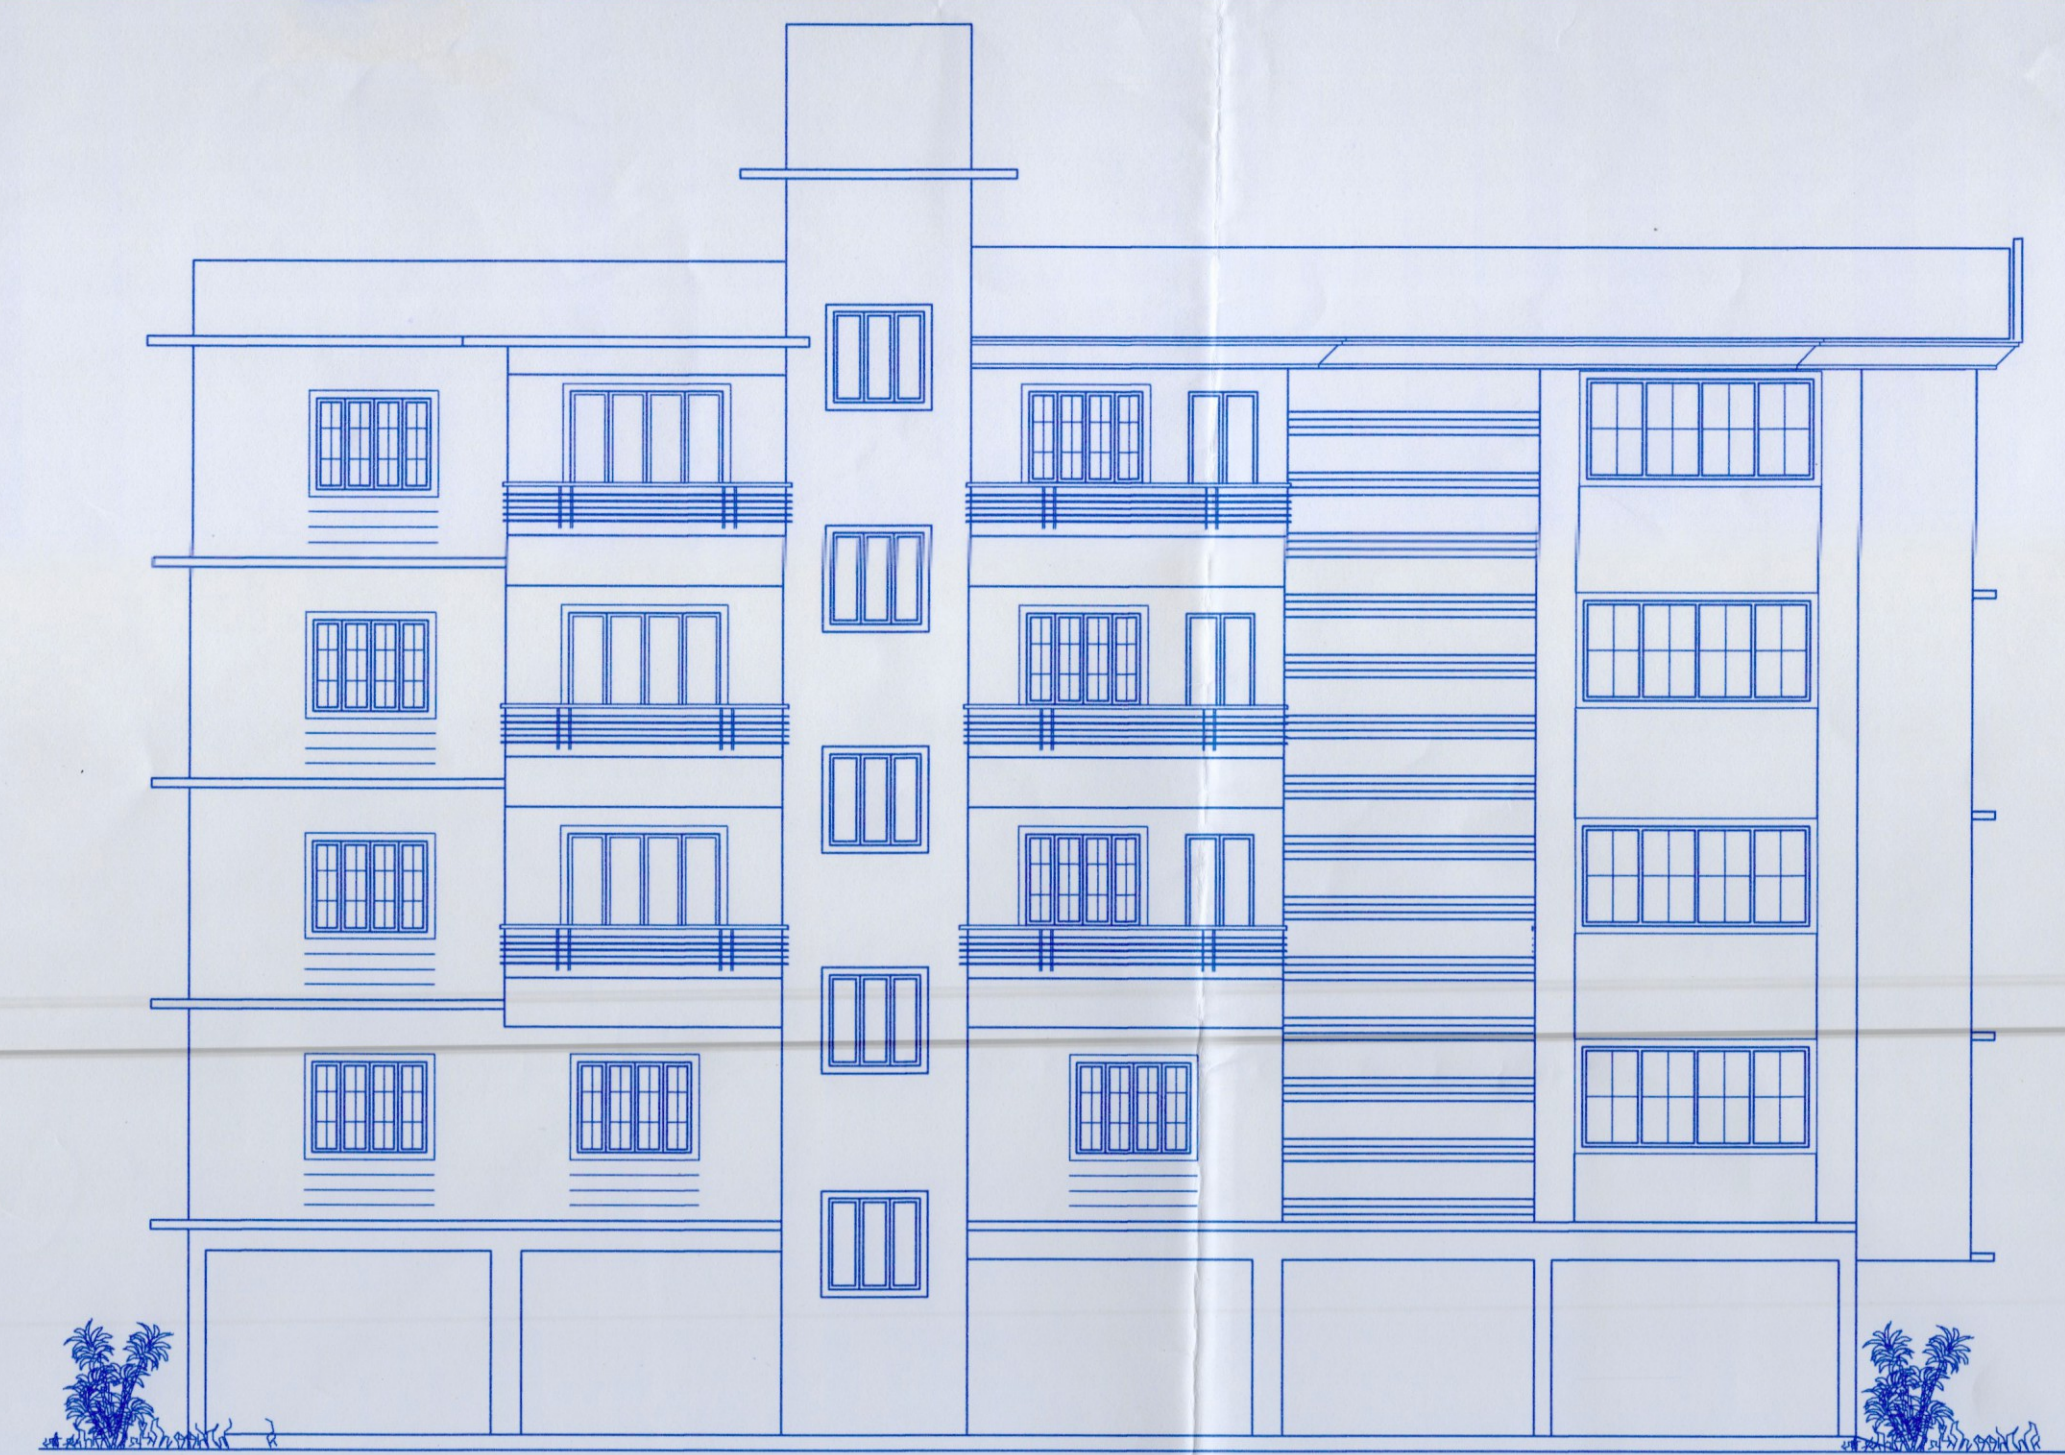


FRONT ELEVATION
BLOCK - B

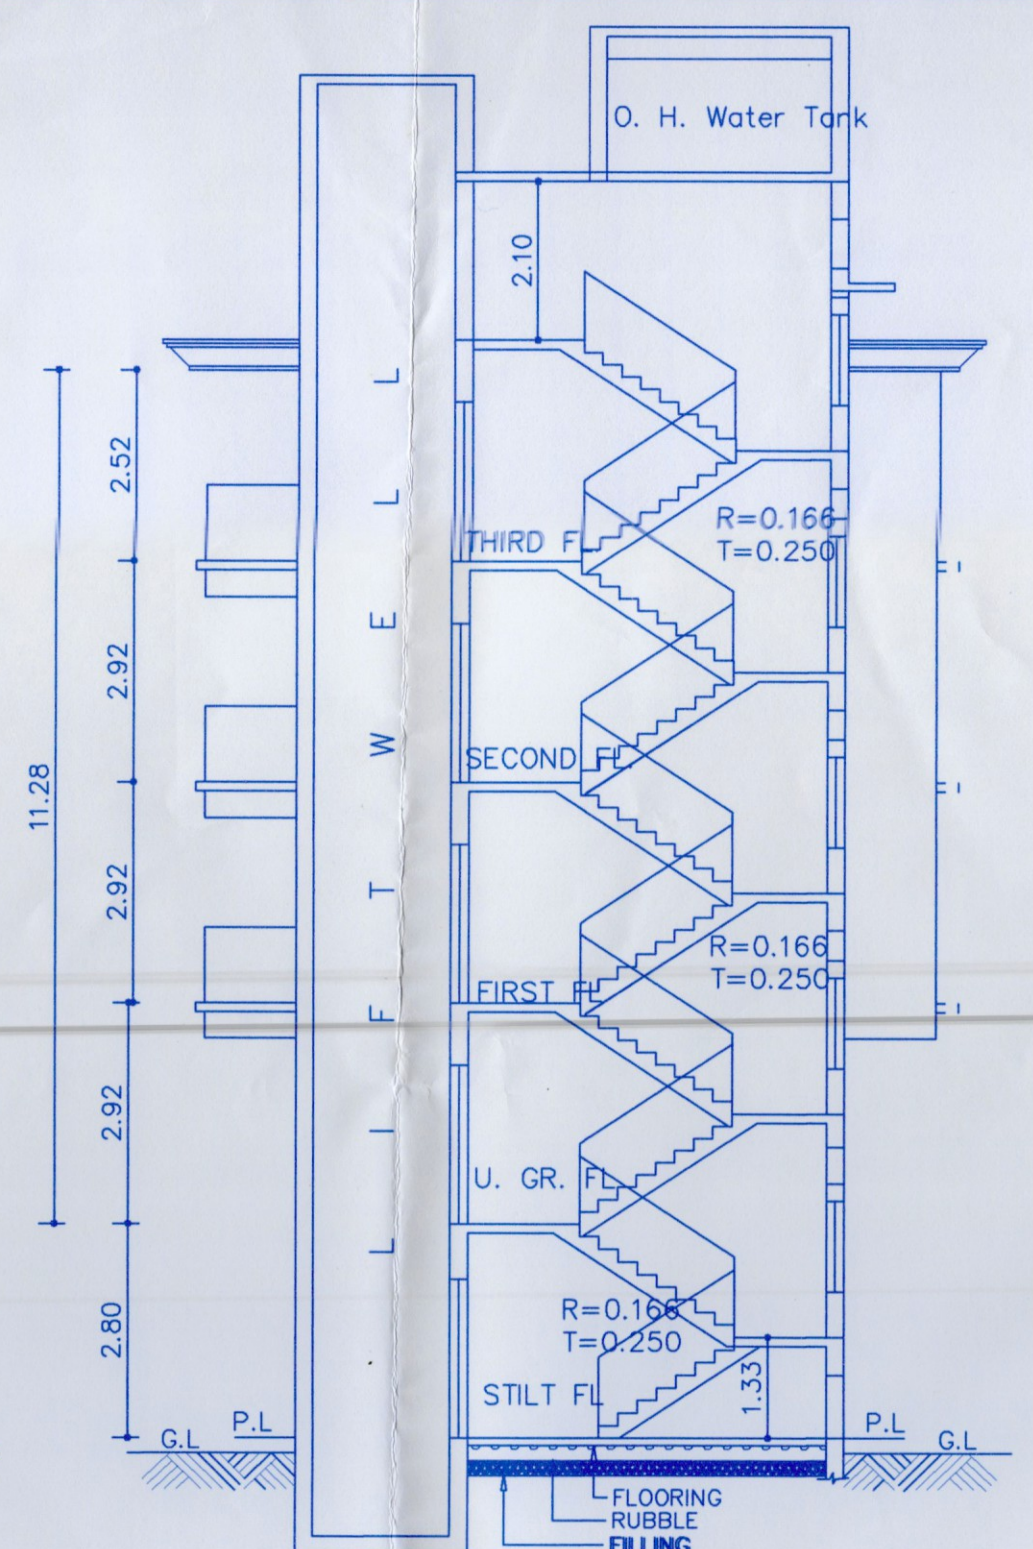


SECTION AT P-P
BLOCK - B

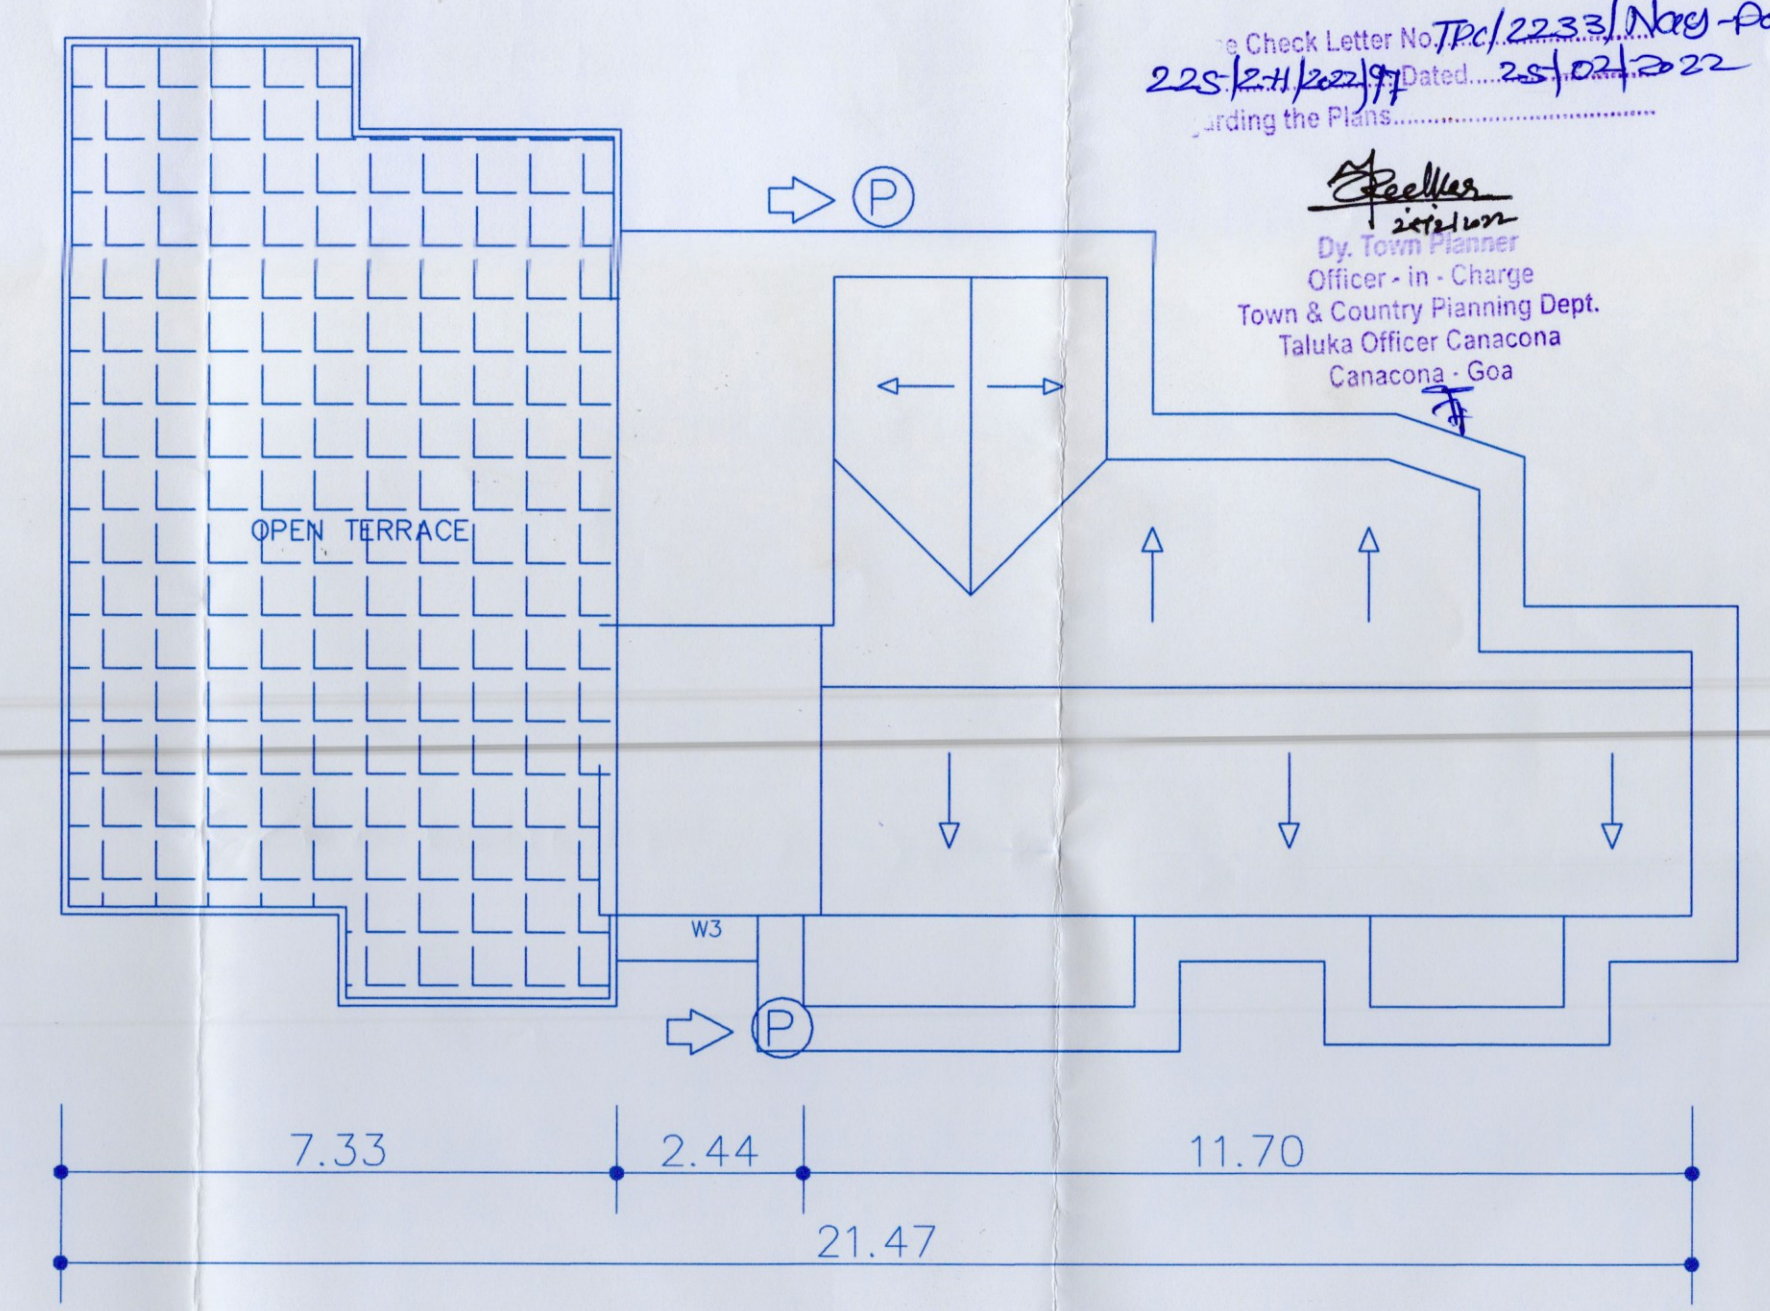

ROOF FLOOR PLAN
BLOCK - B

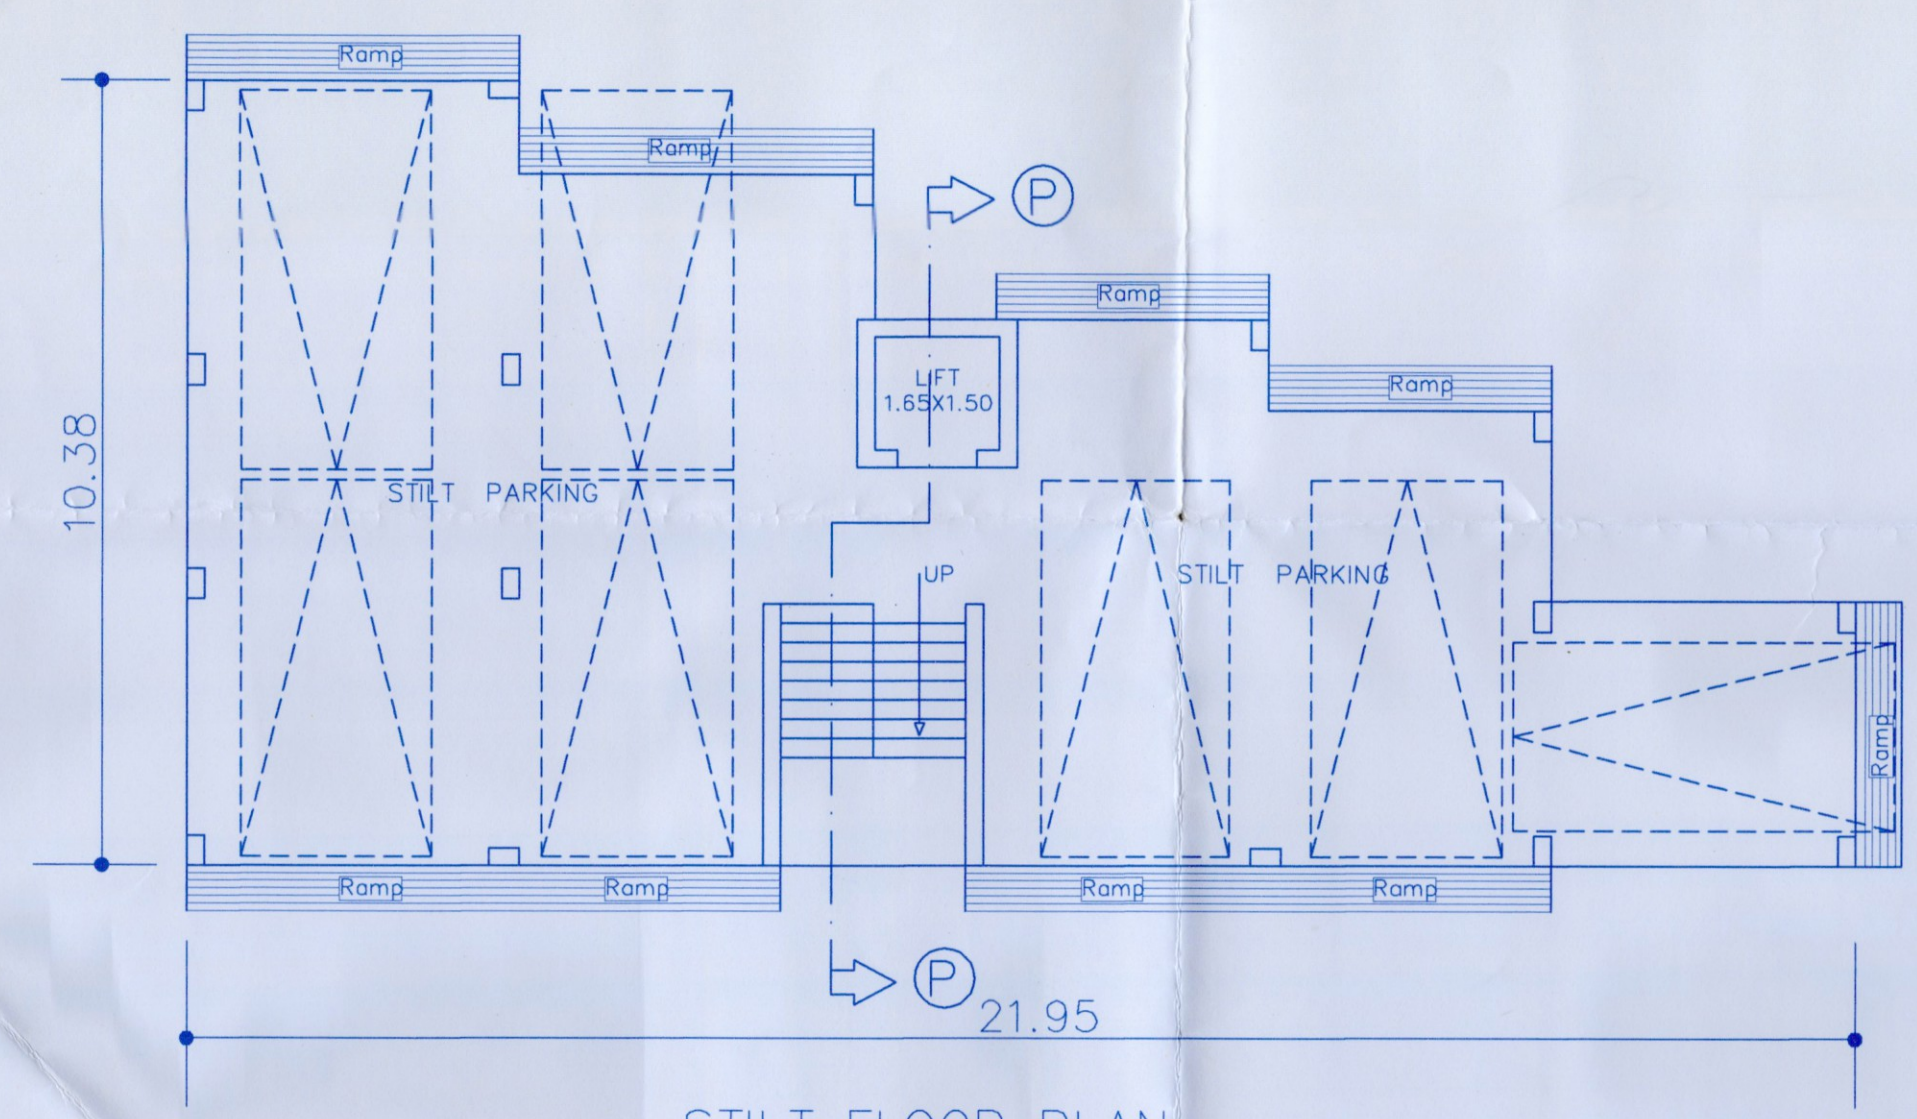


STILT FLOOR PLAN
SCALE 1:100
BLOCK - B

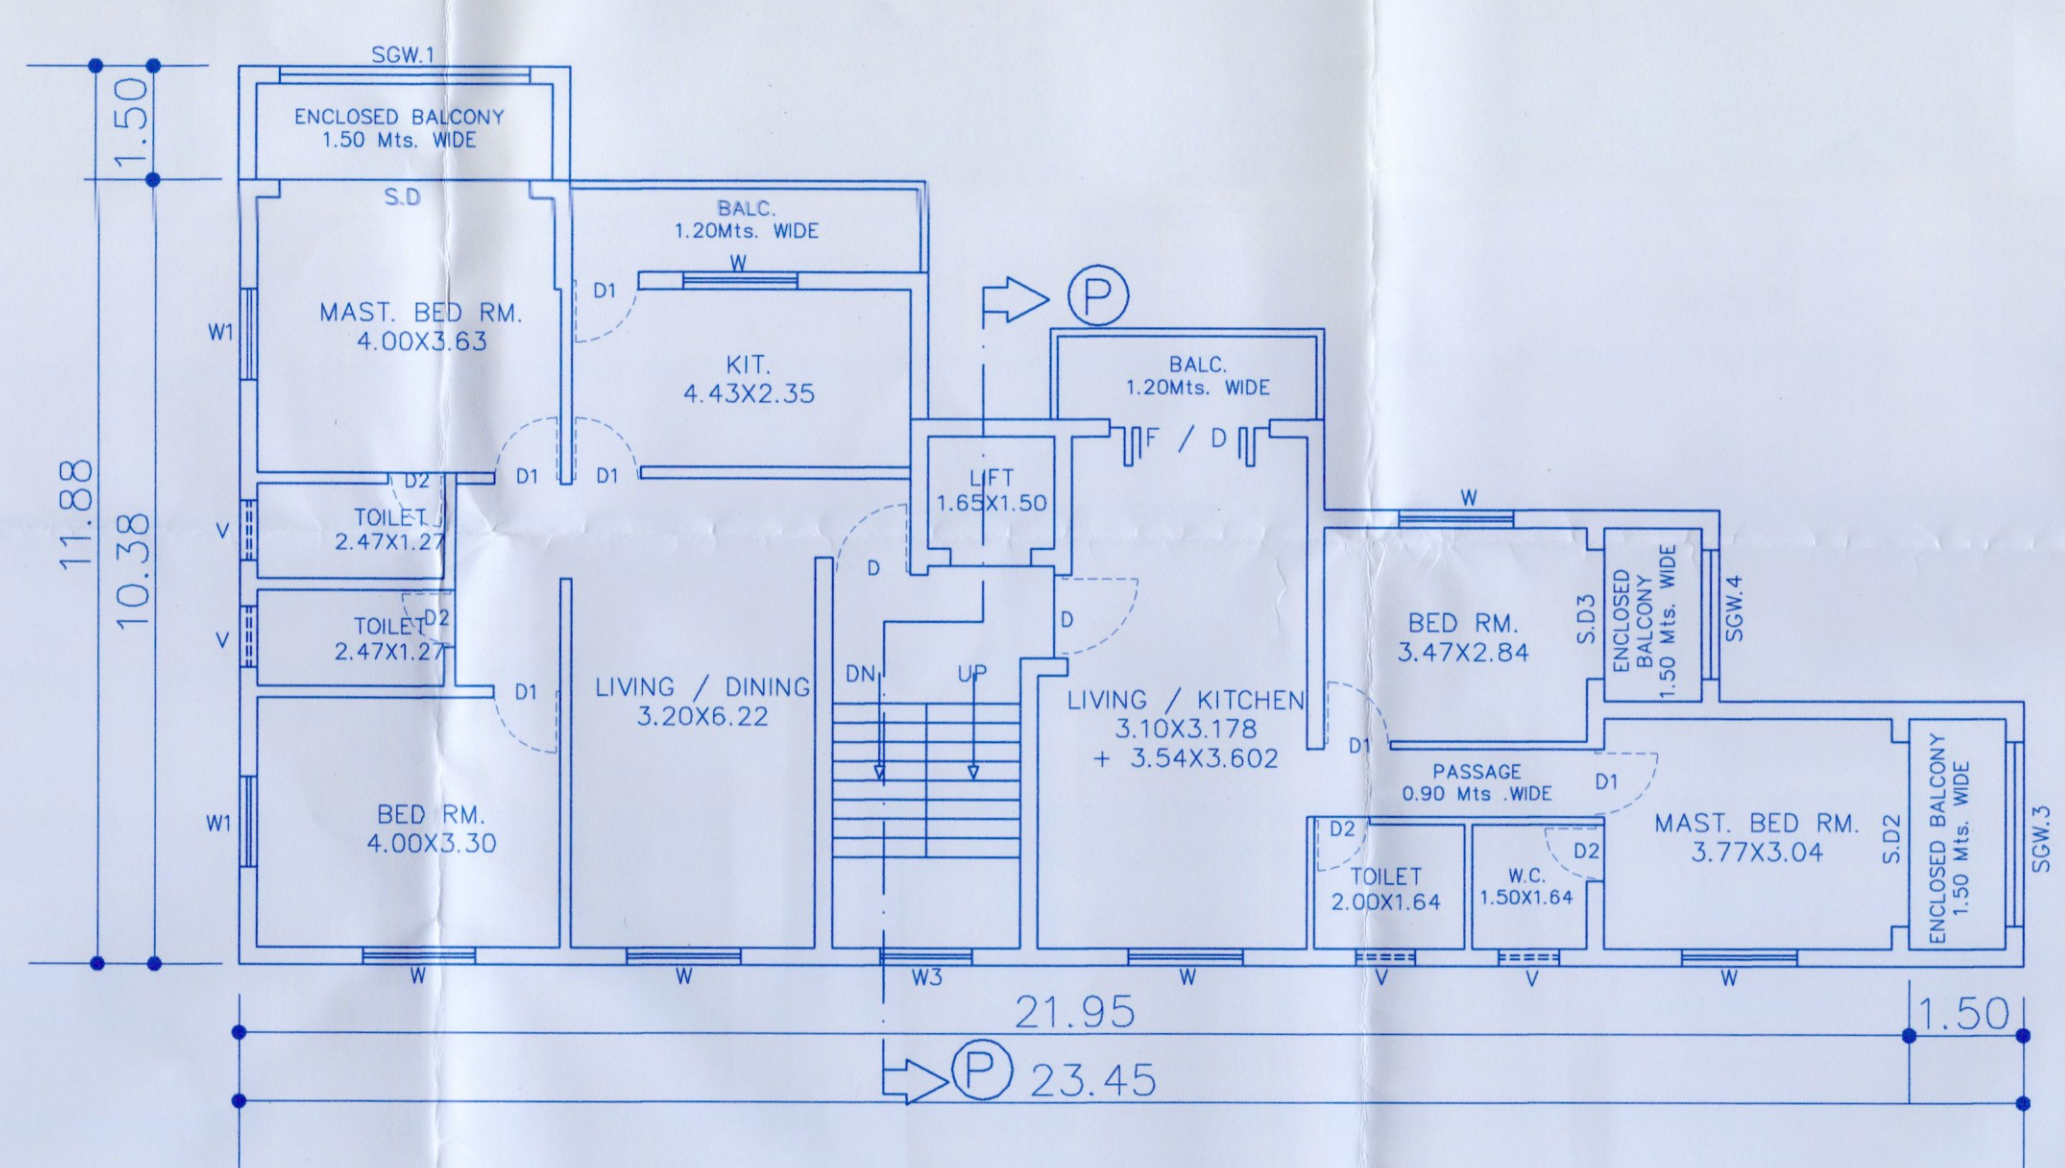


UPPER GROUND FLOOR PLAN
SCALE 1:100
BLOCK - B


SCHEDULE OF DOORS & WINDOWS				
TYPE	SIZE	SILL HT.	LINTEL	BOTTOM
SGW.1	3.32 X 1.60	0.90 MT.	2.50	
SGW.2	3.17 X 1.60	0.90 MT.	2.50	
SGW.3	2.45 X 1.60	0.90 MT.	2.50	
SGW.4	1.70 X 1.60	0.90 MT.	2.50	
SD	3.32 X 2.50	—	2.50	
SD1	3.17 X 2.50	—	2.50	
SD2	2.45 X 2.50	—	2.50	
SD3	1.70 X 2.50	—	2.50	
F.D.	2.00 X 2.50	—	2.50	
D.	1.00 X 2.10	—	2.10	
D1.	0.90 X 2.10	—	2.10	
D2.	0.80 X 2.10	—	2.10	
W	1.50 X 1.20	0.90 MT.	2.10	
W1	1.20 X 1.20	0.90 MT.	2.10	
V1	0.80 X 0.80	1.30 MT.	2.10	
V1	0.60 X 0.80	1.30 MT.	2.10	

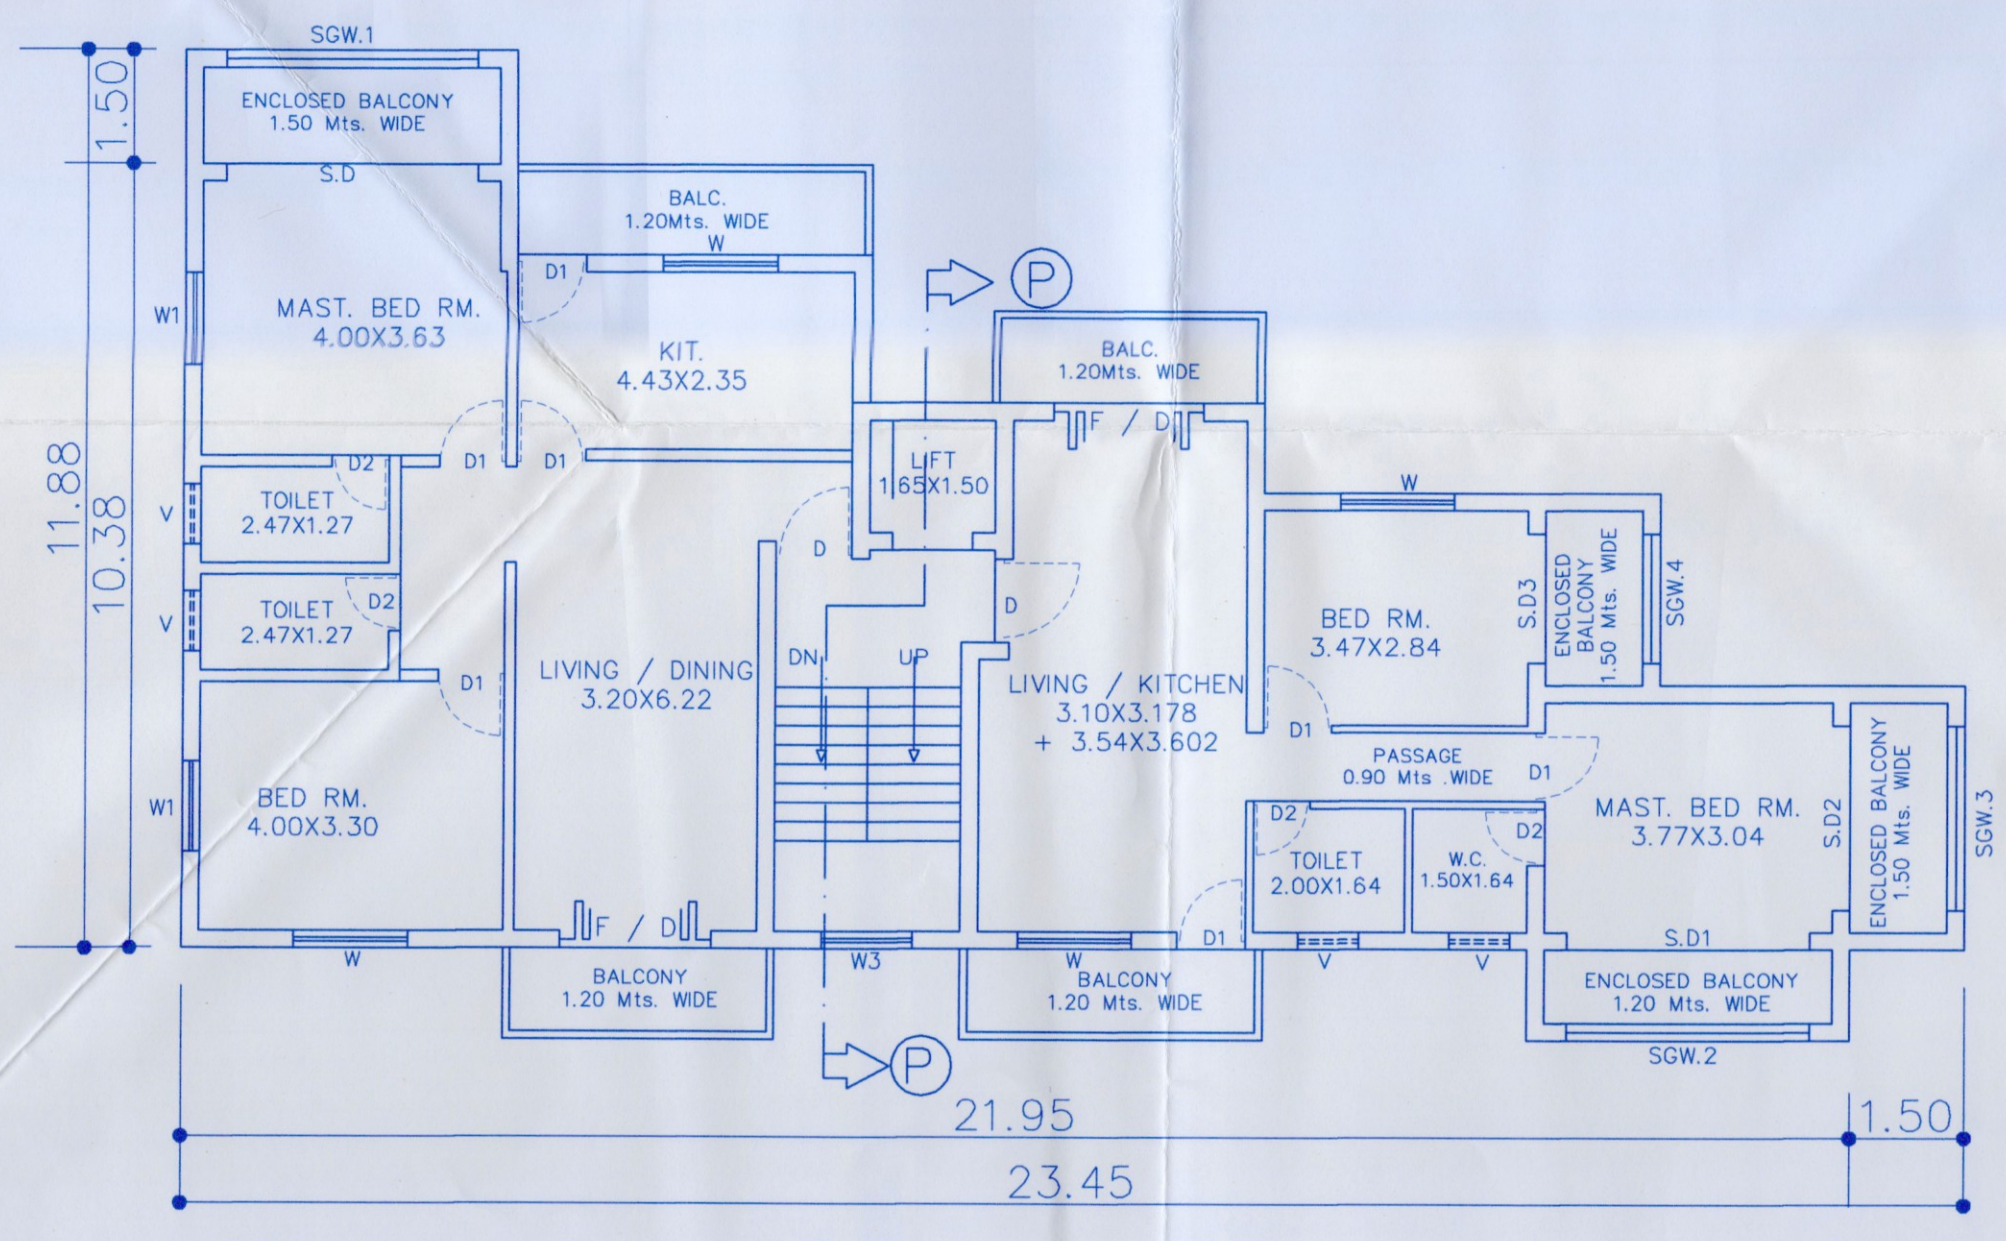


TYPICAL FIRST, SECOND & THIRD FLOOR PLAN
SCALE - 1:100
BLOCK - B

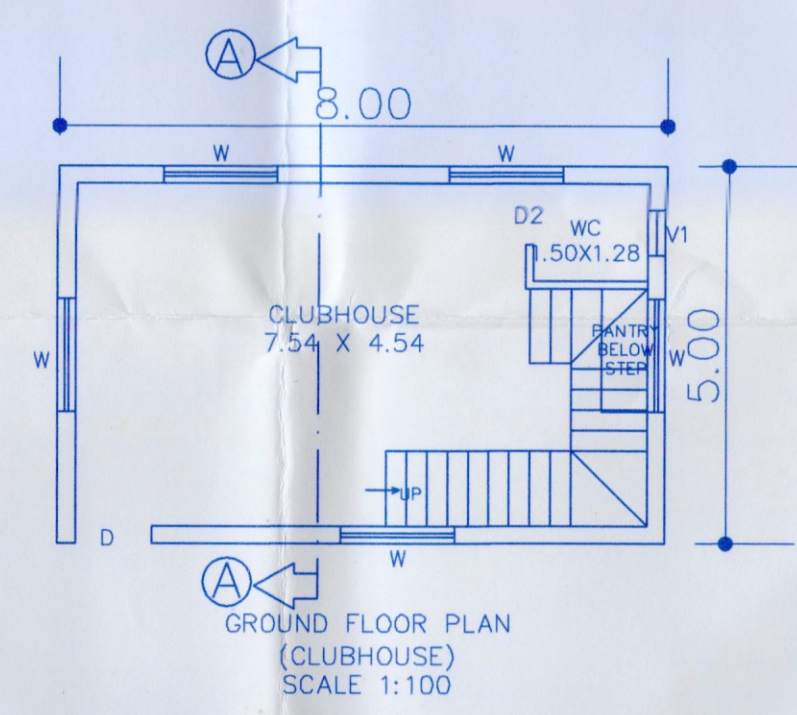


GROUND FLOOR PLAN
(CLUBHOUSE)
SCALE 1:100

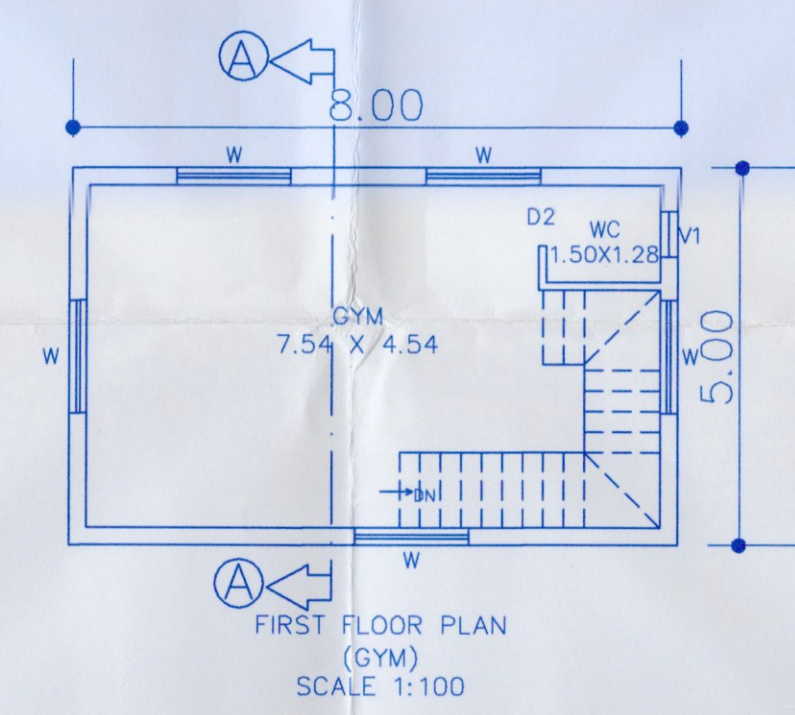

FIRST FLOOR PLAN
(GYM)
SCALE 1:100

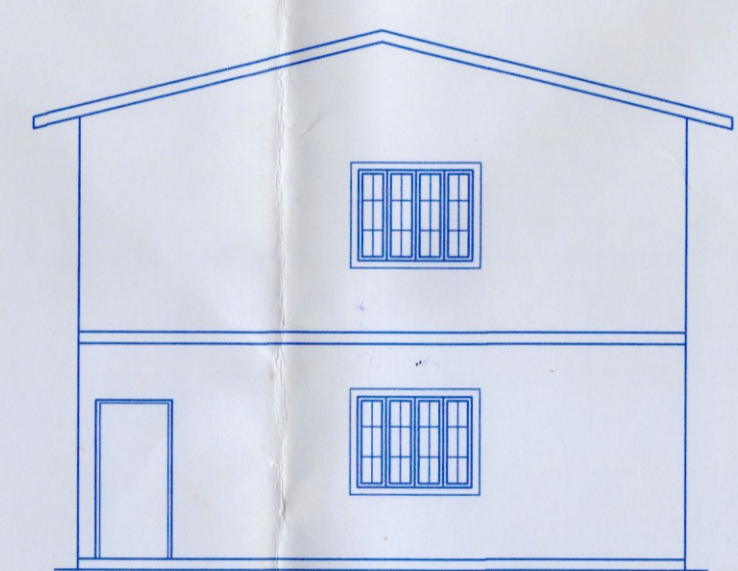

ELEVATION
SCALE 1:100

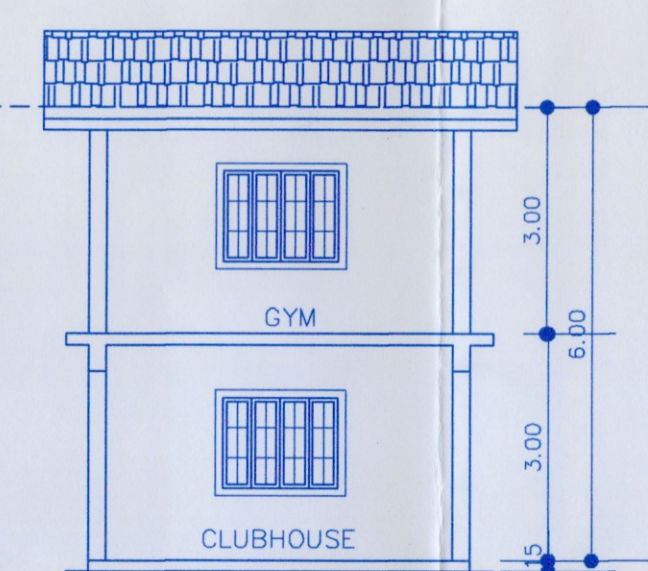

SECTION A-A
SCALE 1:100

PROJECT TITLE	
PROPOSED CONSTRUCTION OF RESIDENTIAL BUILDING A & B, IN PROPERTY BEARING SURVEY No. 225/2 SITUATED AT NAGARCEM- PALOLEM VILLAGE OF CANACONA TALUKA GOA. FOR SHRI VENKATESH INFRASTRUCTURE PVT. LTD. AUTHORIZED SIGNATORY - MR. MANOJ PATIL	
SUBMISSION DRAWING	
SIGN. OF OWNER	SIGN. OF ARCH./ENGR.
<i>For Shri Venkatesh Infrastructure Pvt. Ltd.</i> Authorized Signatory	<i>PARESH GAITONDE</i> REGISTERED ARCHITECT 2010

MUNICIPAL ENGINEER
Canacona Municipal Council
Canacona - GOA

MUNICIPAL ENGINEER
Canacona Municipal Council
Canacona - GOA

Chief Officer
Canacona Municipal Council
Canacona - Goa