


DOOR AND WINDOW SCHEDULE			
S.NO.	NAME	NOTATION	UNIT
1	GL	1500 X 2100	MM
2	GL	1500 X 2100	MM
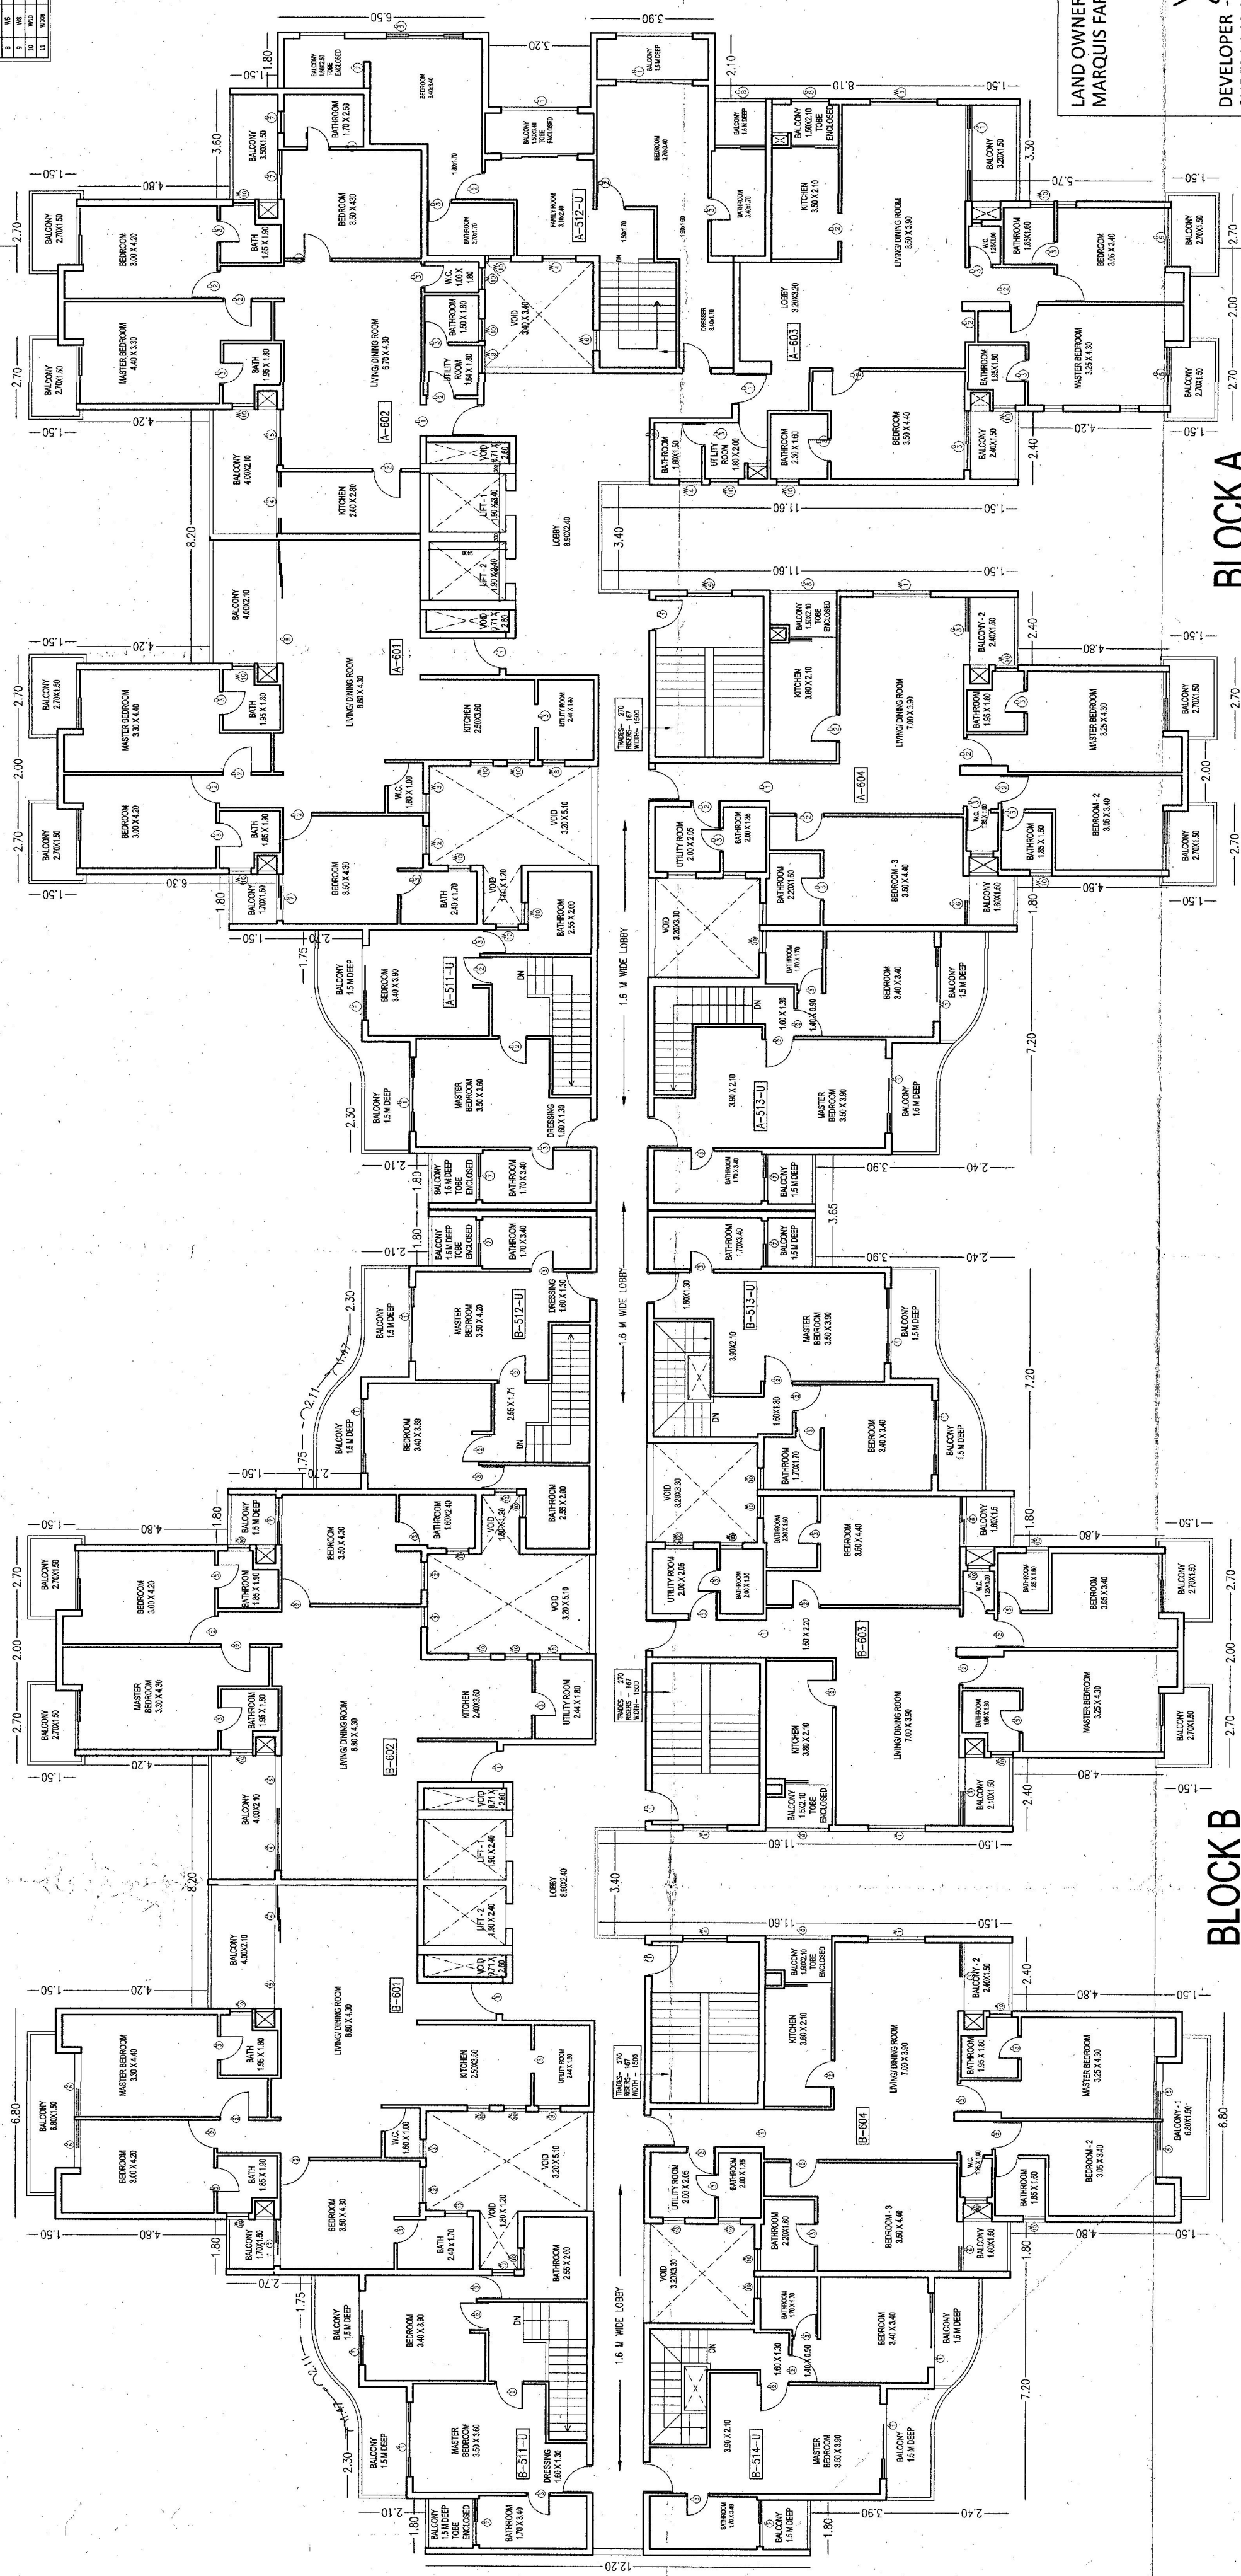

BLOCK A

BLOCK B

6th FLOOR PLAN

Development Permission Granted
Subject To Conditions Vids Order
No SGPDA/P/5441/16/125-25
Dated 13.10.2025

Member Secretary
S.G.P.D.A.
MARGAO-GOIA

LAND OWNER -
MARQUIS FARMS PVT LTD

DEVELOPER -
SHREM AANSV REALTY LLP

DRAWING TITLE:
6th FLOOR PLAN
(BLOCK A AND B)

SCALE: 1:100

DATE: 15-10-2024

ARCHITECT
Ar. Ravindra Raste
151, Om, Durgamagar, Borm,
TGP Reg. No. A/002/2015
COA Reg. No. CA/2009/4349

PROJECT:
RESIDENTIAL AND COMMERCIAL
DEVELOPMENT ON PLOT BEARING
P.T. SHEET NO. 57, CHALTA NO. 1 AT
MARGAO, GOA